



7140 Abbott Avenue - Miami Beach, FL

TAG
ARCHITECTURE

PROPOSED



PREVIOUSLY APPROVED

71 ABBOTT AVENUE

MIAMI BEACH, FL 33141



7140 Abbott Avenue - Miami Beach, FL

PROPOSED



PREVIOUSLY APPROVED

71 ABBOTT AVENUE

MIAMI BEACH, FL 33141



7140 Abbott Avenue - Miami Beach, FL

PROPOSED



PREVIOUSLY APPROVED

71 ABBOTT AVENUE

MIAMI BEACH, FL 33141



PROPOSED



PREVIOUSLY APPROVED


WEST ELEVATION

71 ABBOTT AVENUE

MIAMI BEACH, FL 33141



PROPOSED

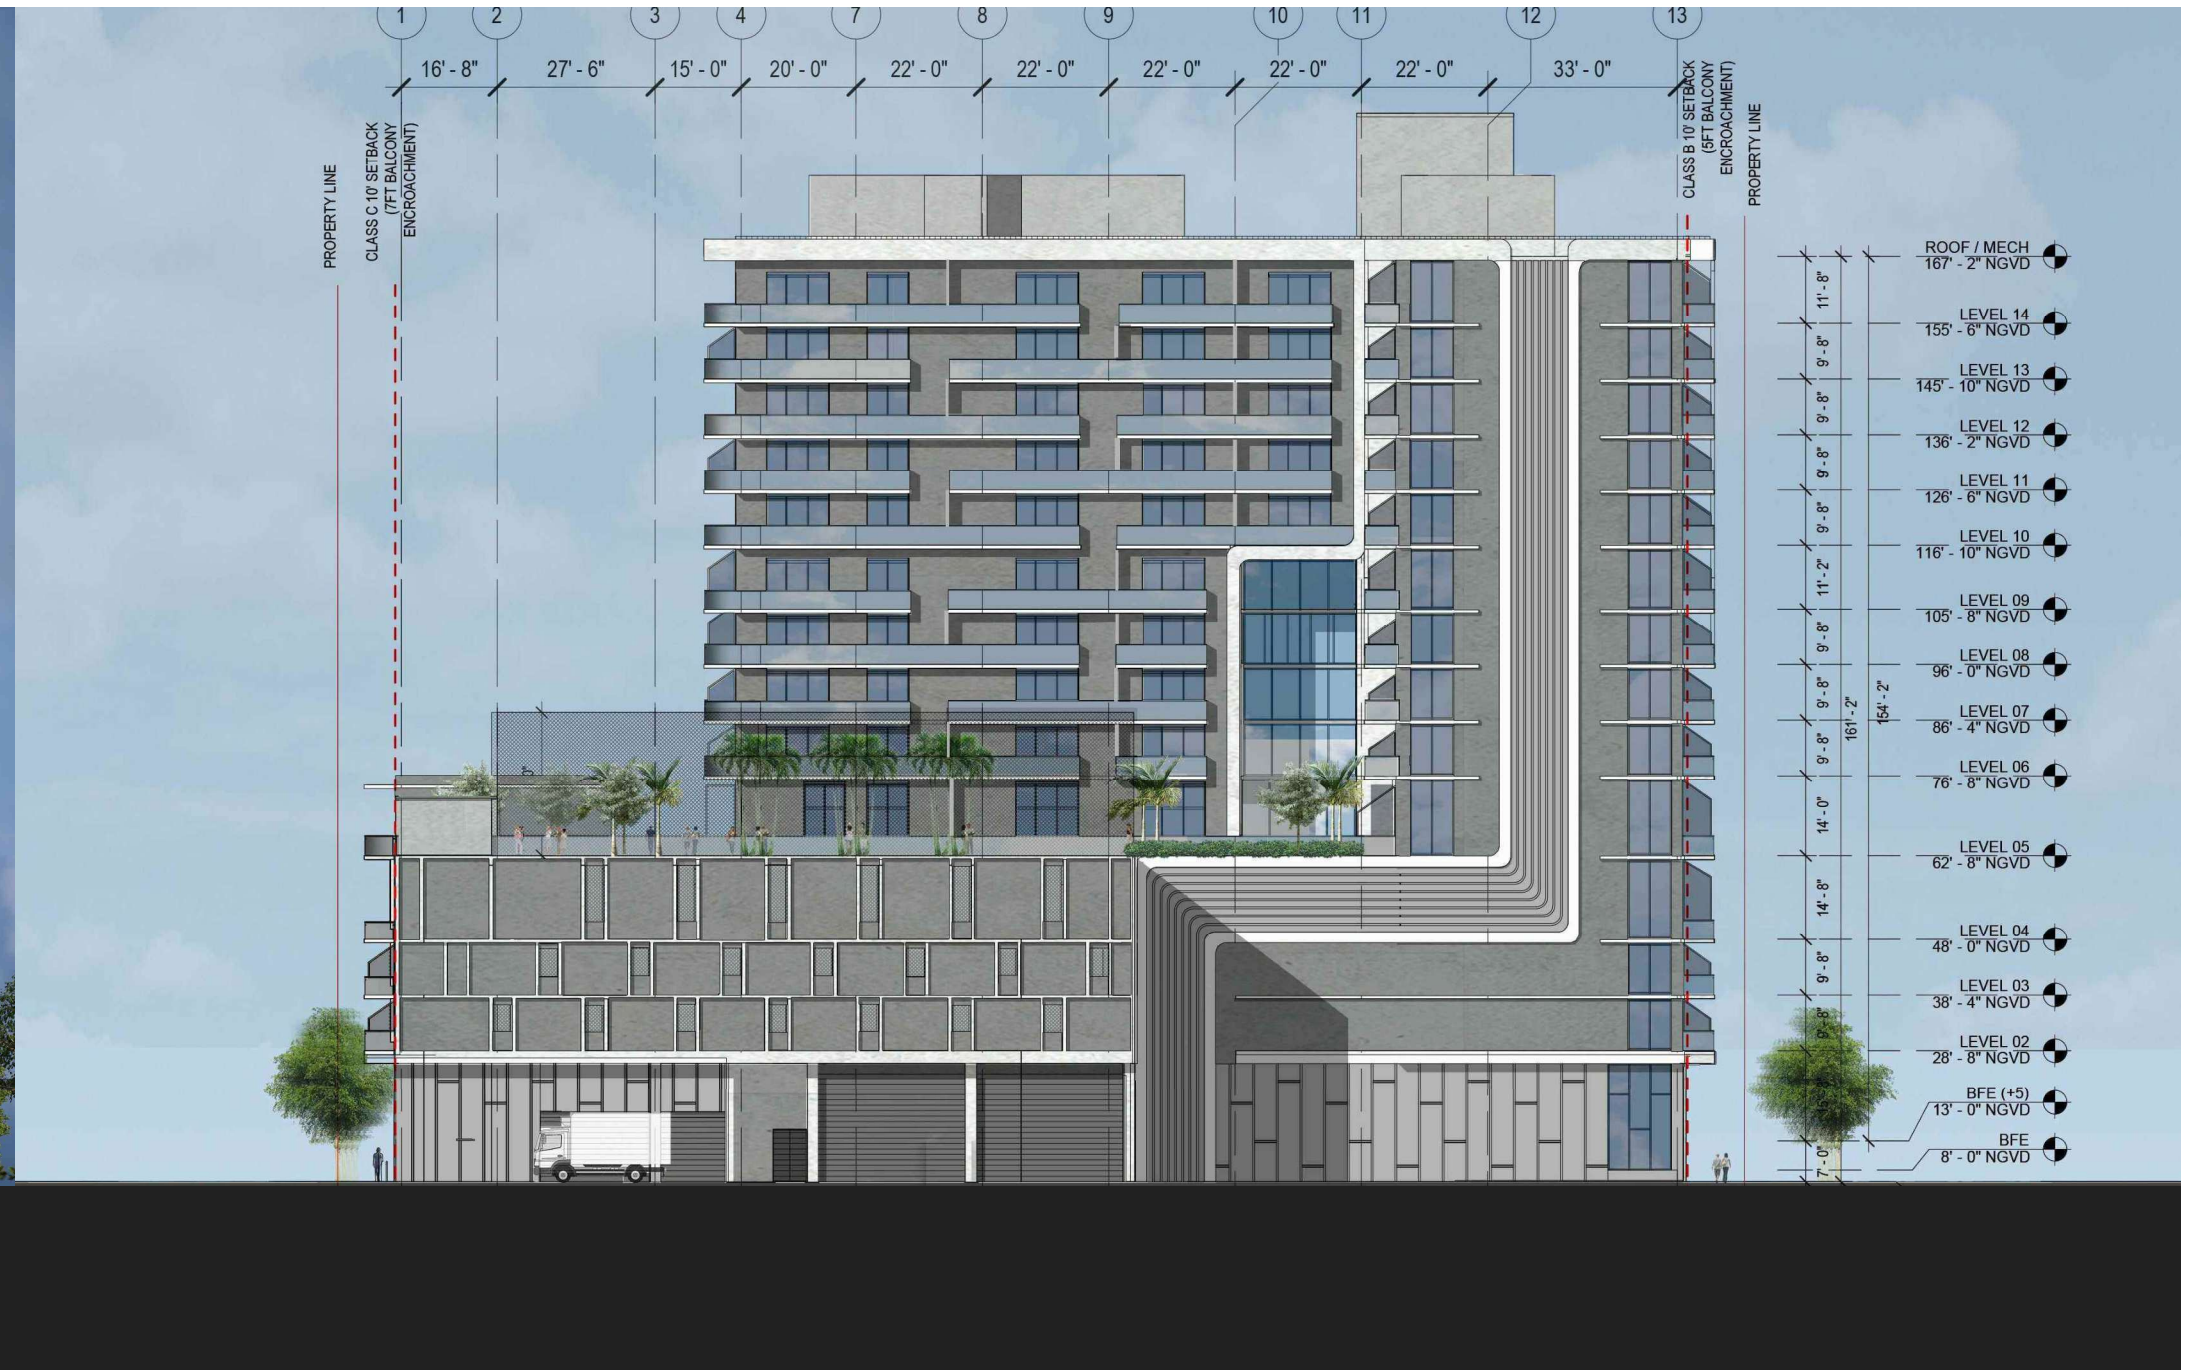


PREVIOUSLY APPROVED

SOUTH ELEVATION


71 ABBOTT AVENUE

MIAMI BEACH, FL 33141

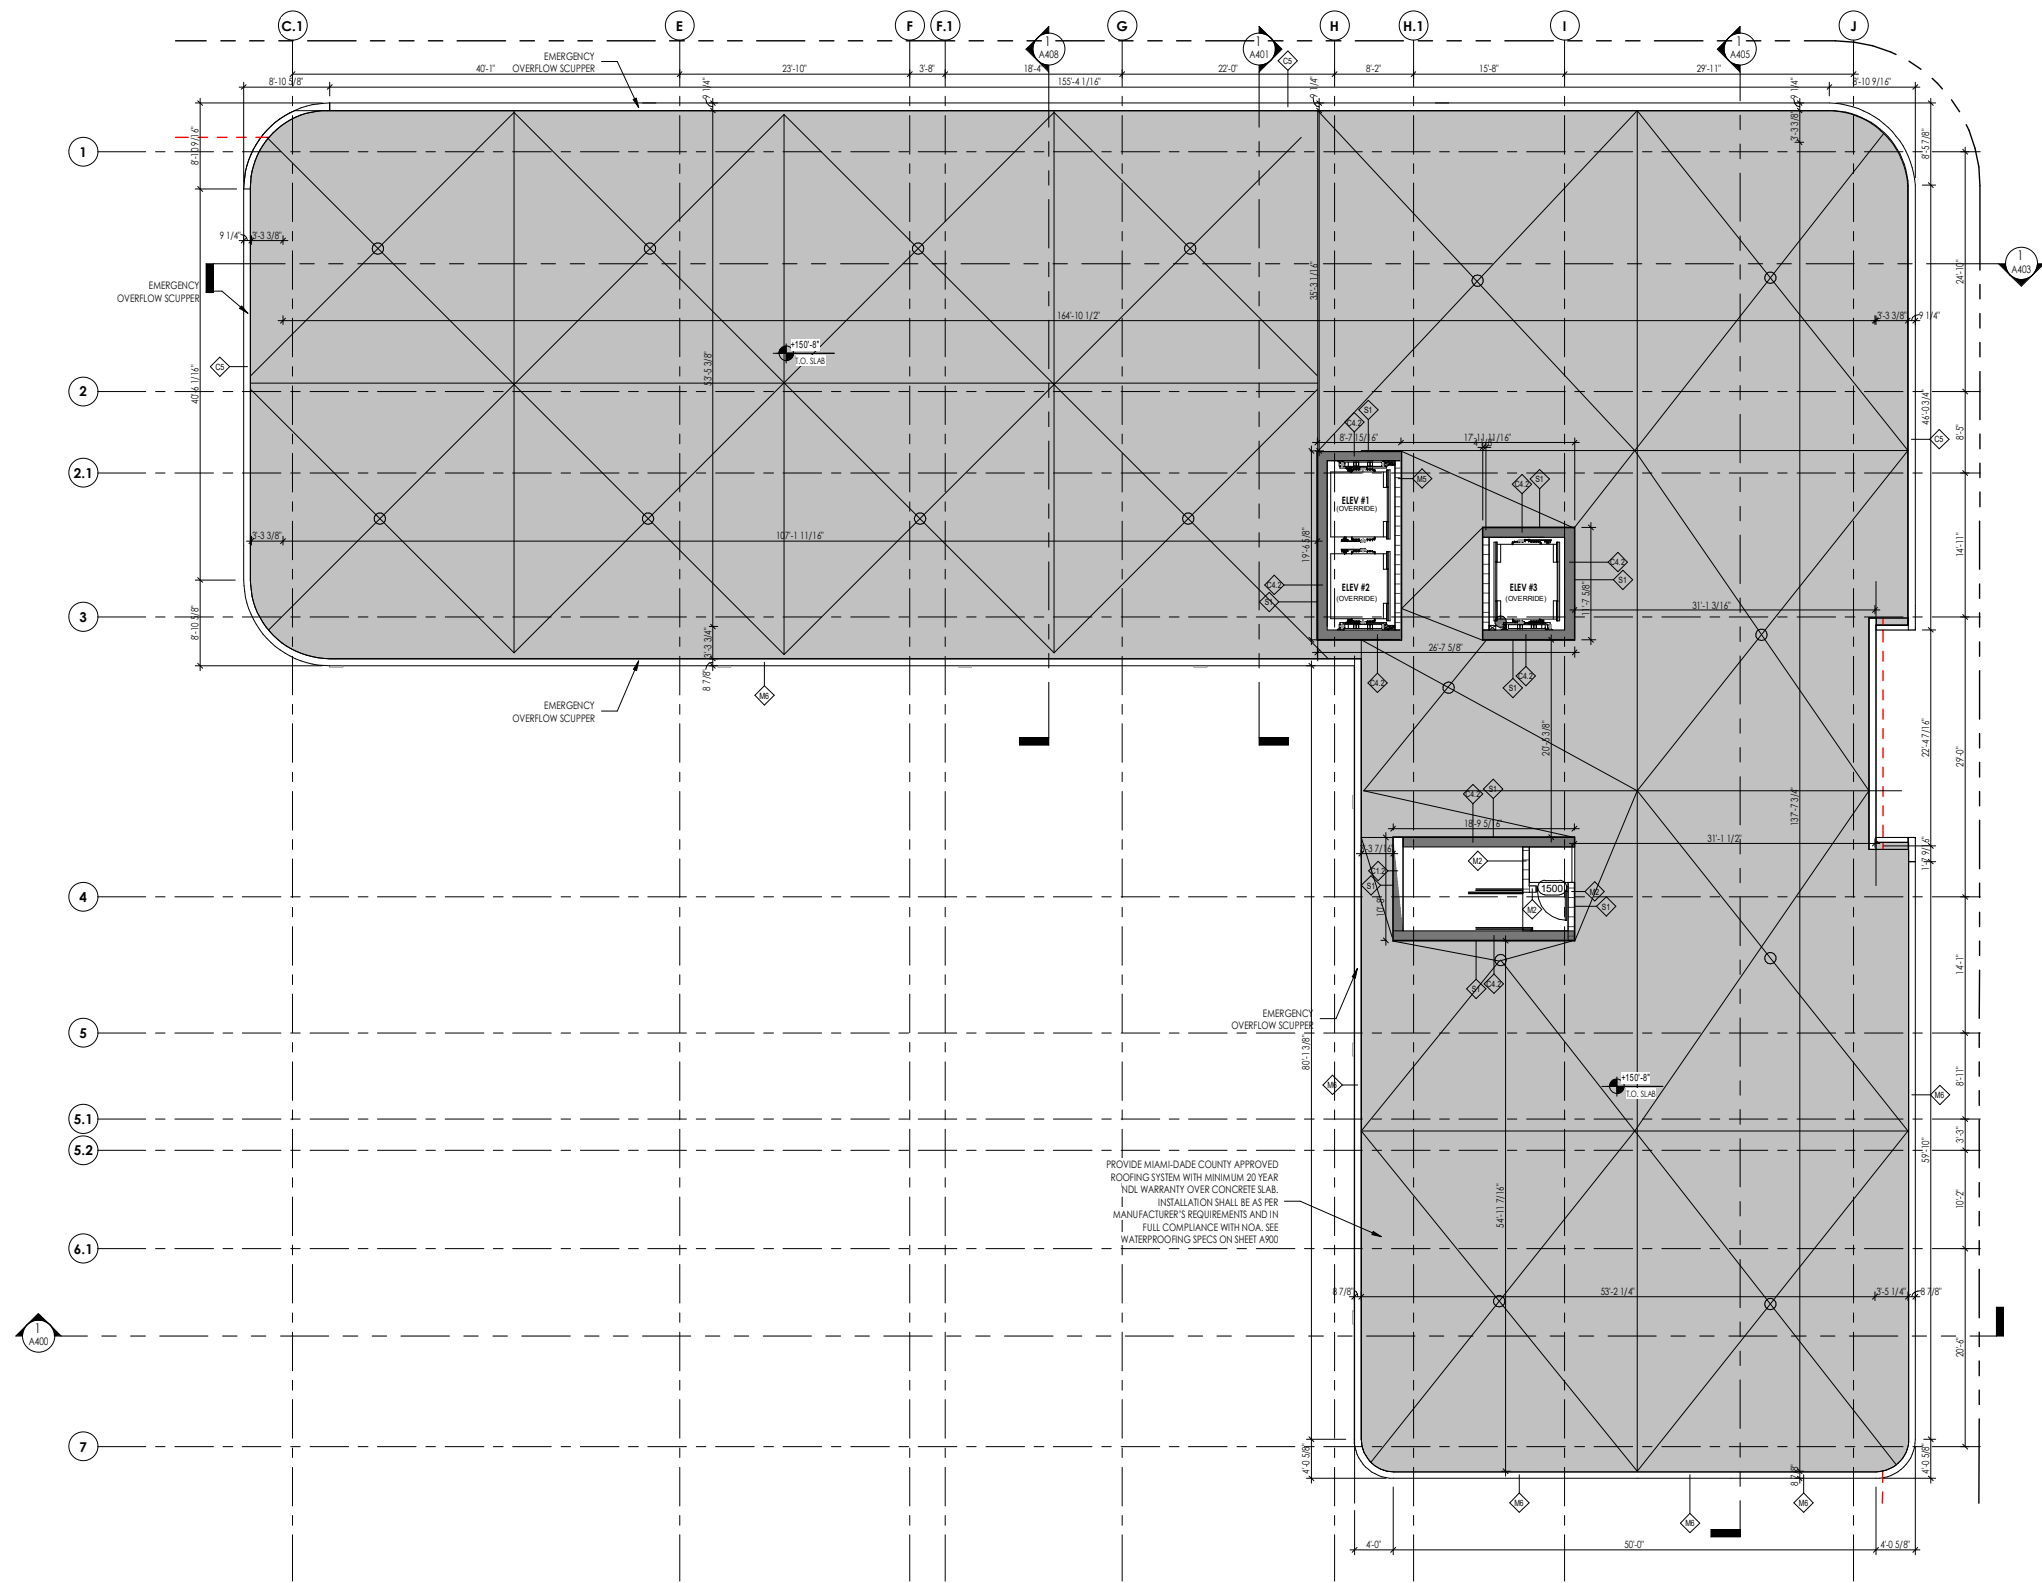

PROPOSED


ROOF LEVEL

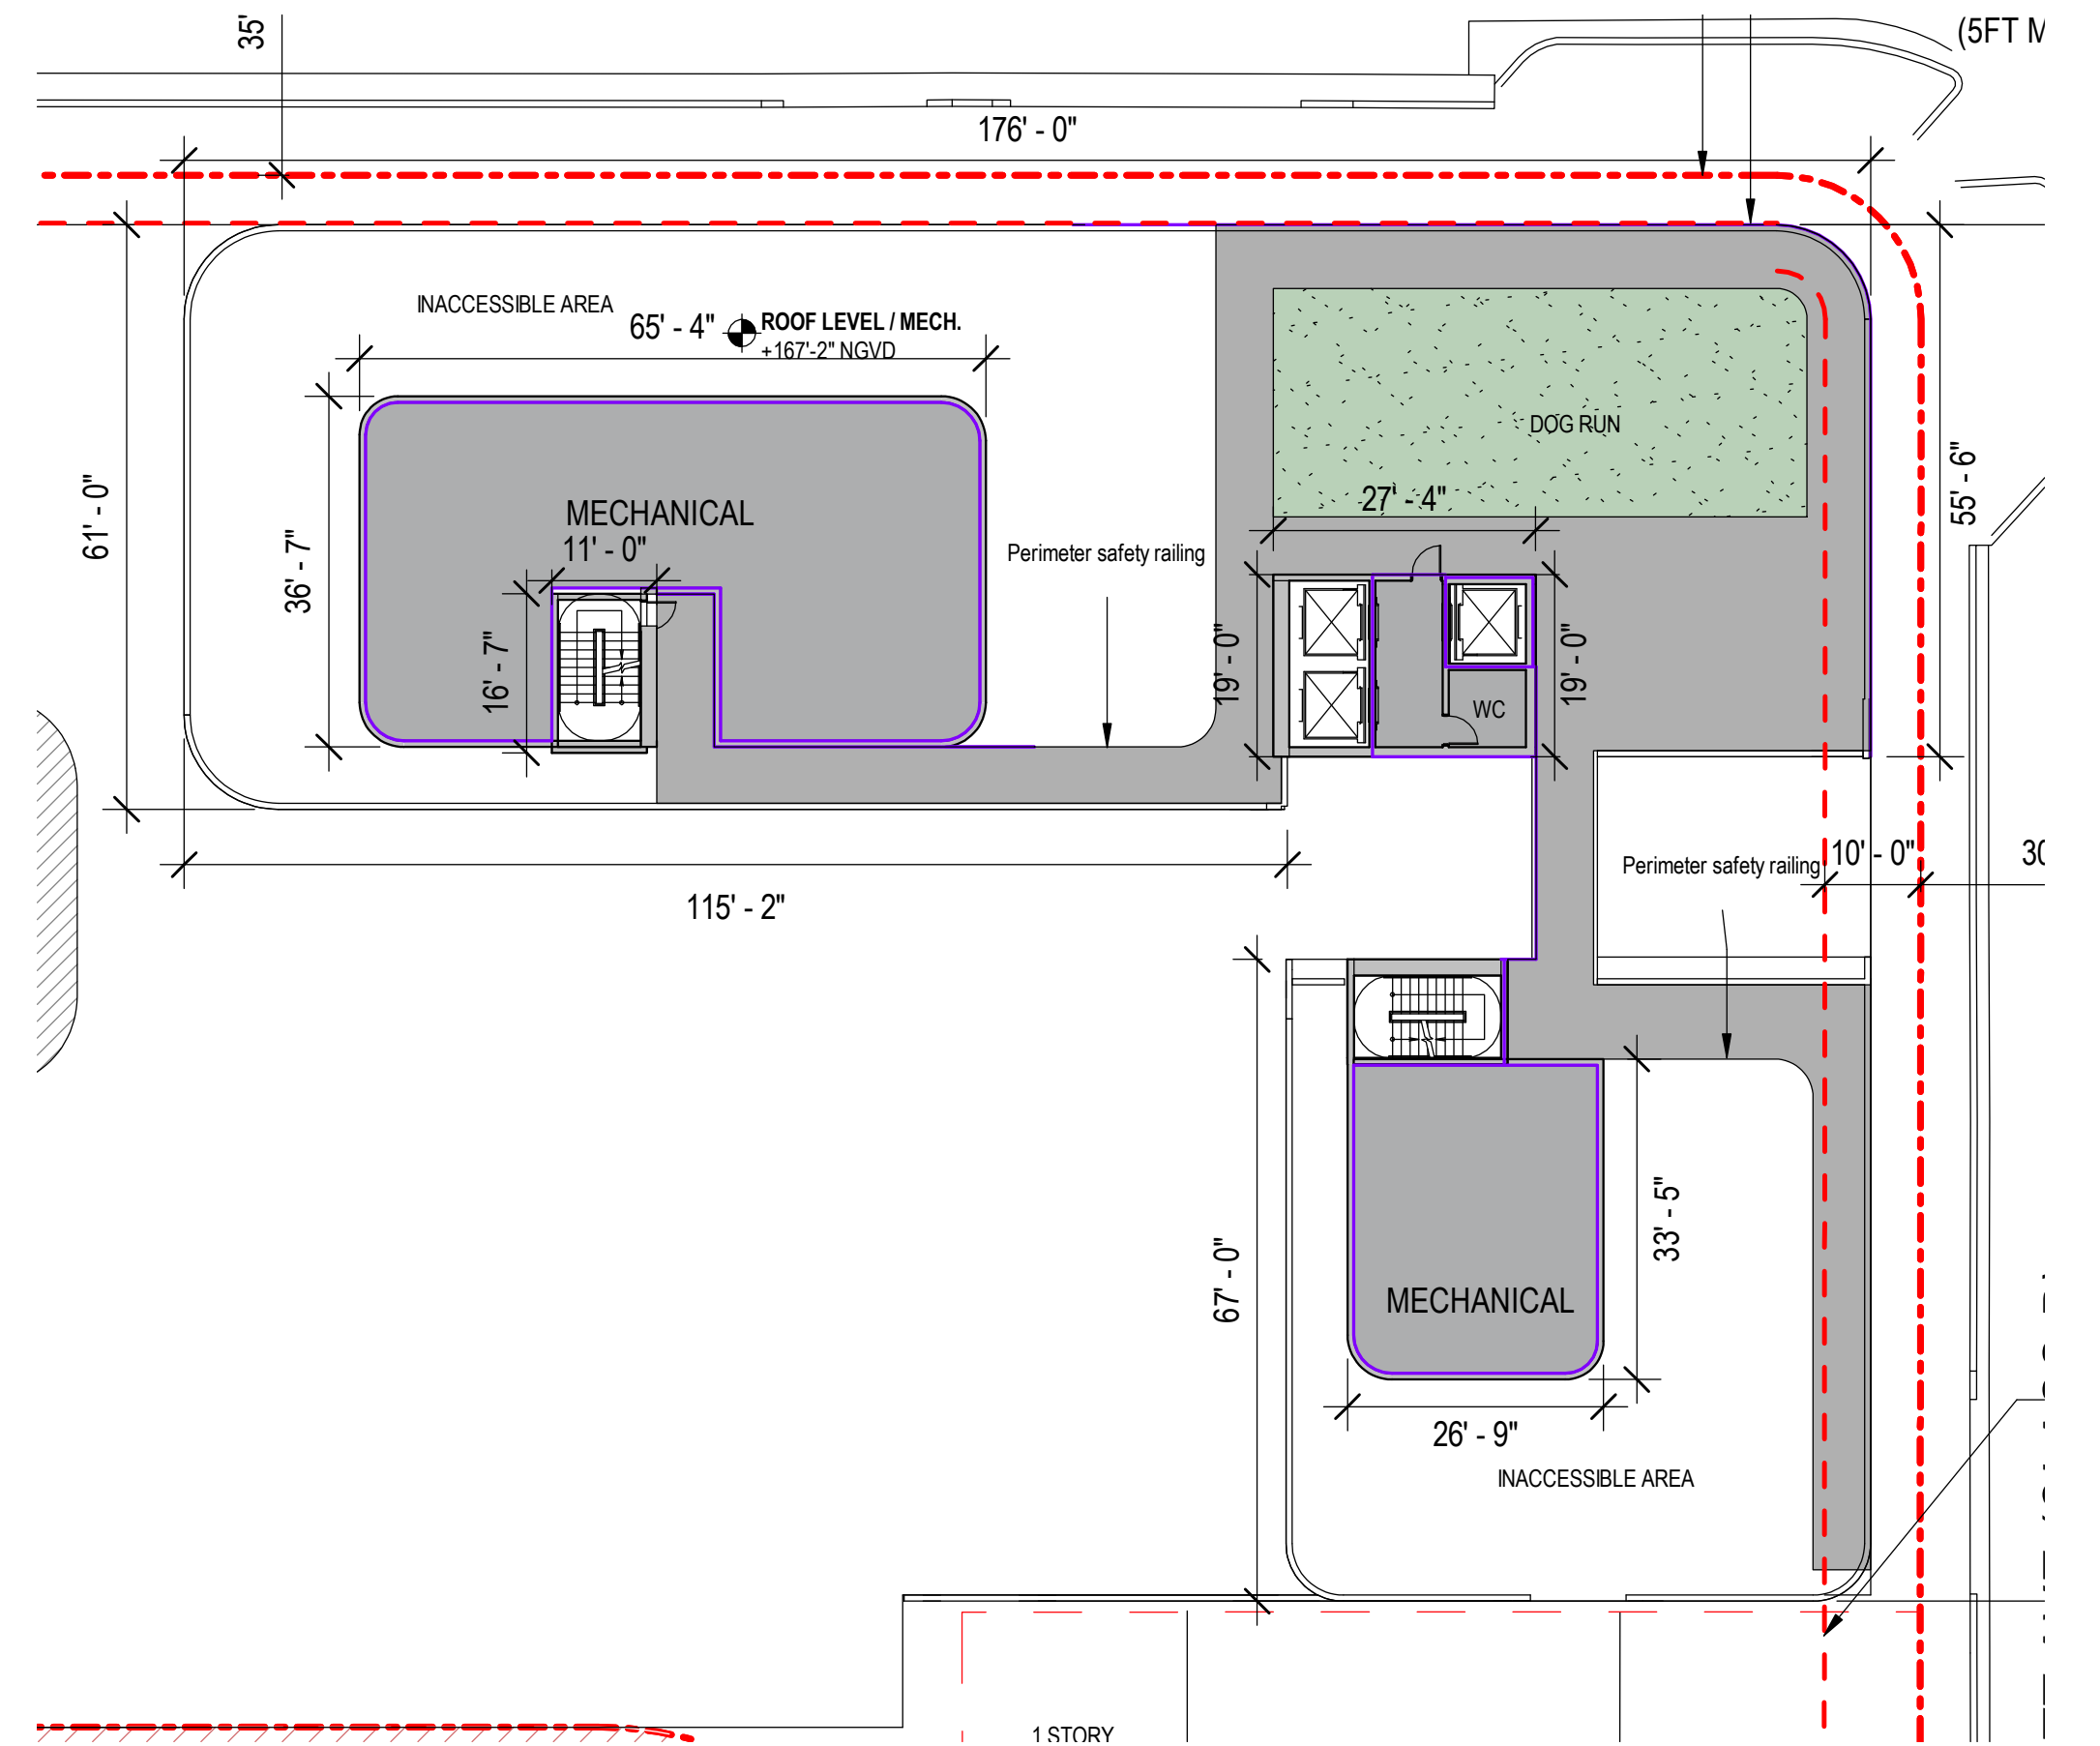

PREVIOUSLY APPROVED


71 ABBOTT AVENUE

MIAMI BEACH, FL 33141

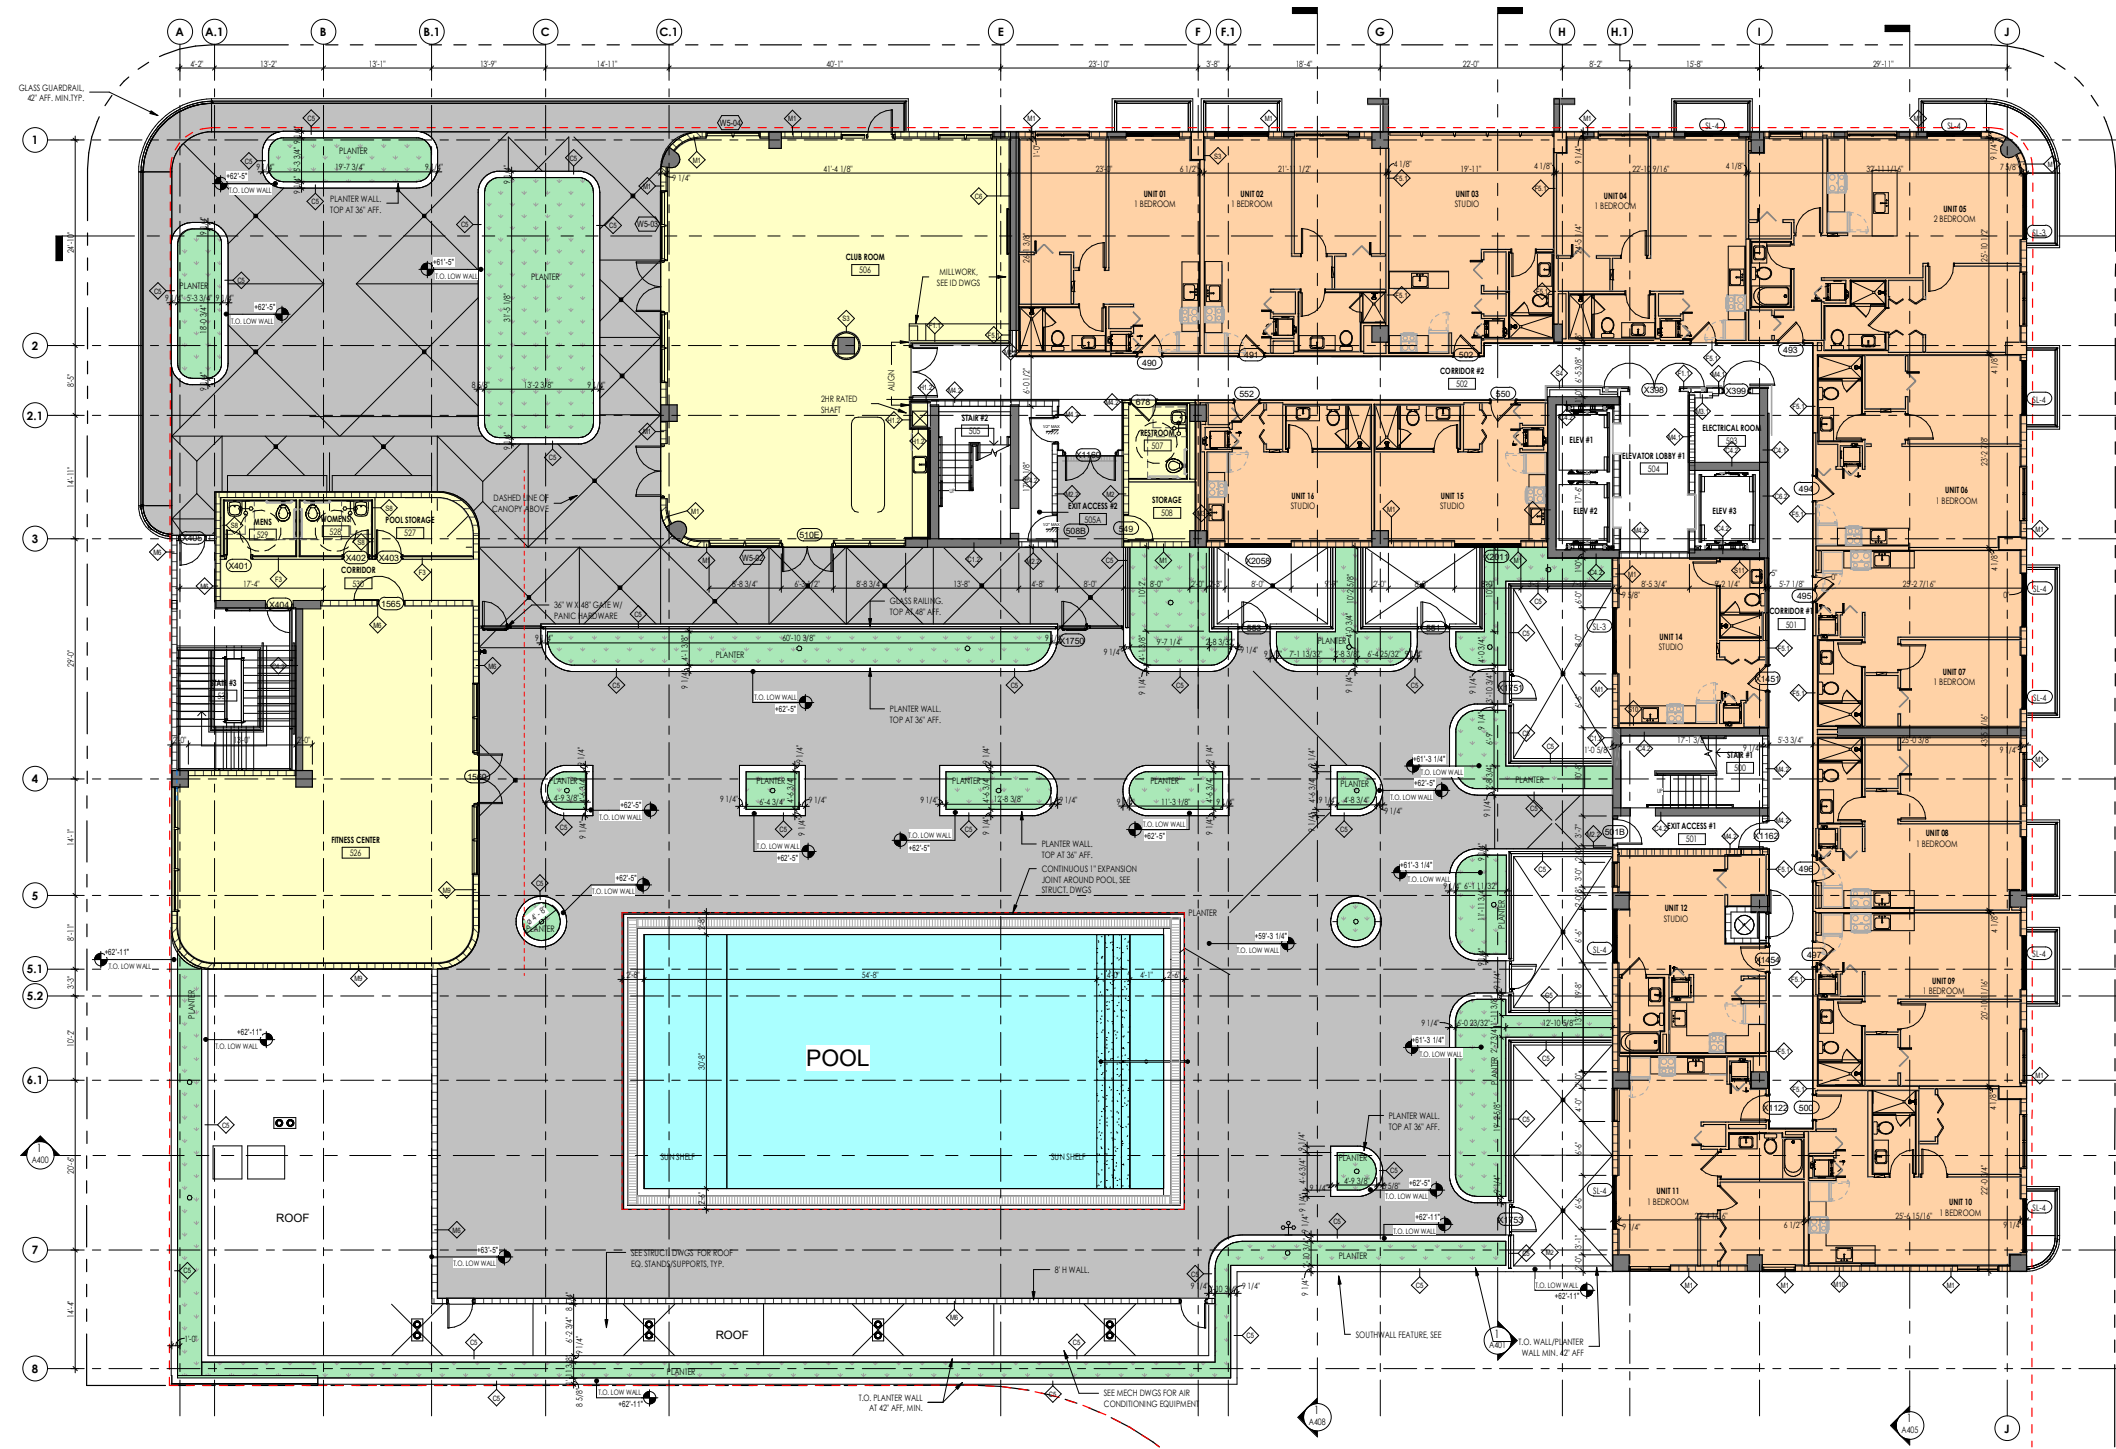

PROPOSED



5TH LEVEL - POOL DECK

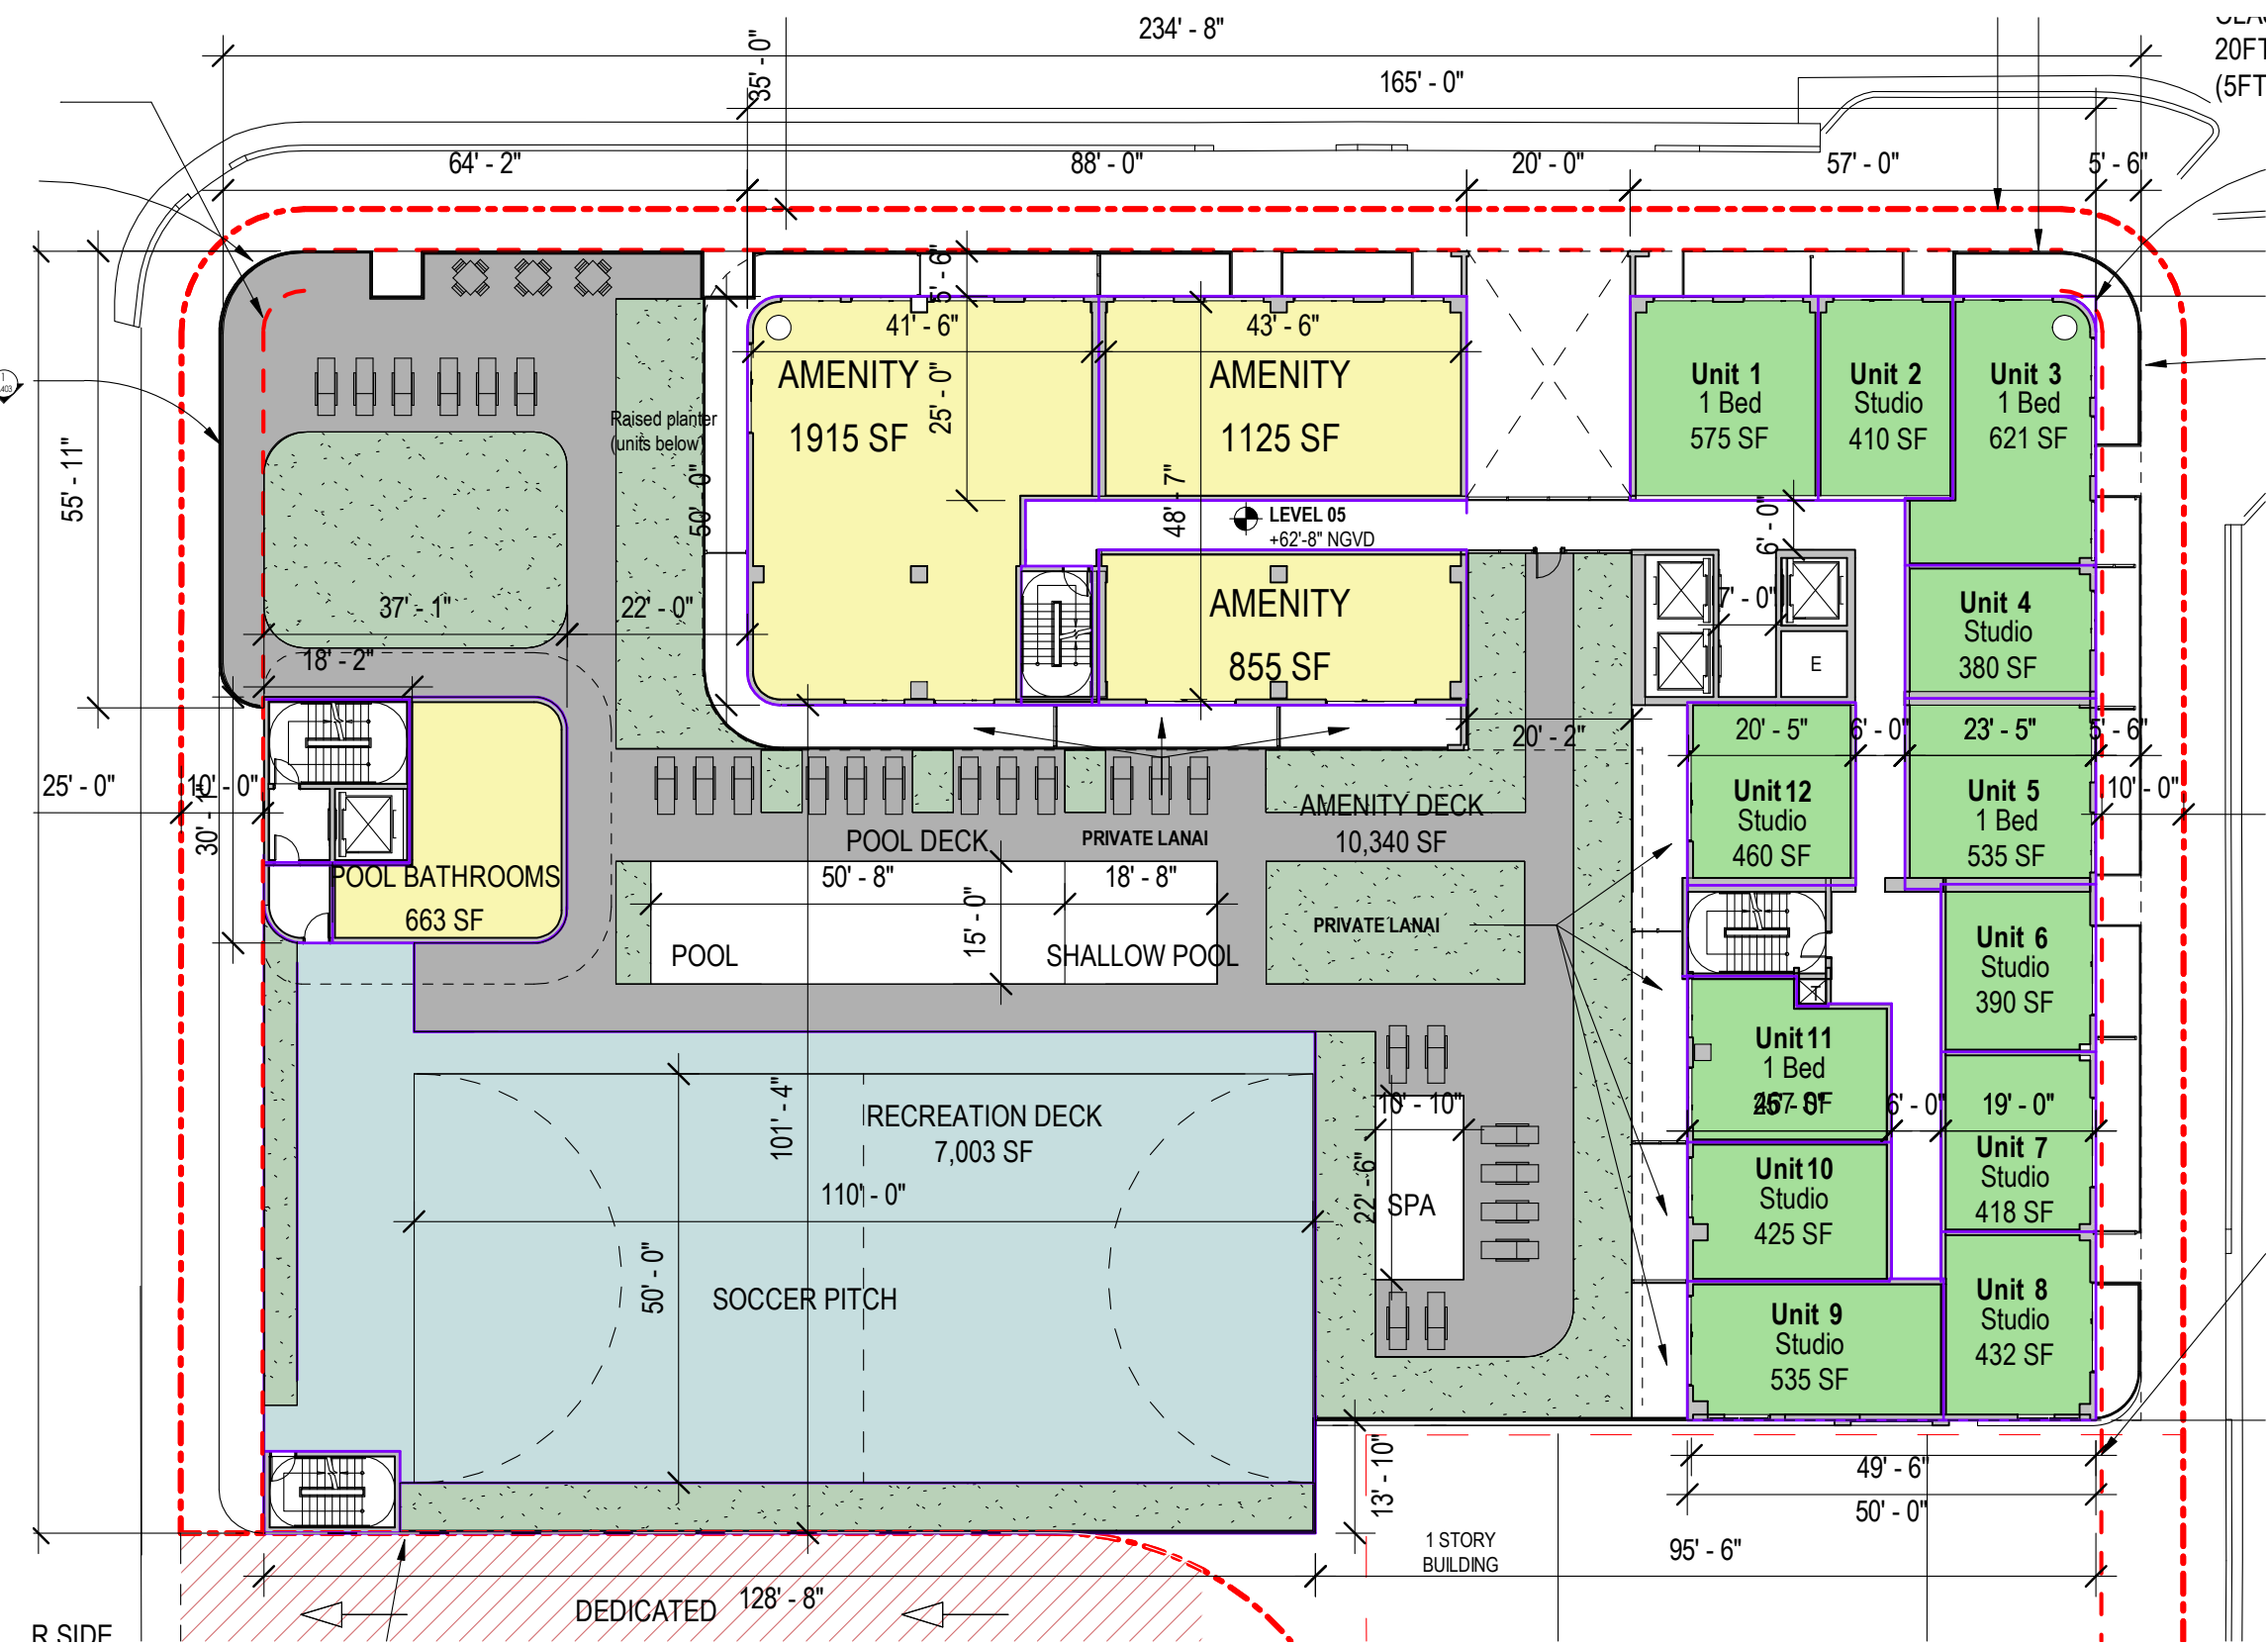



PREVIOUSLY APPROVED

71 ABBOTT AVENUE

MIAMI BEACH, FL 33141

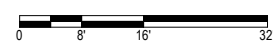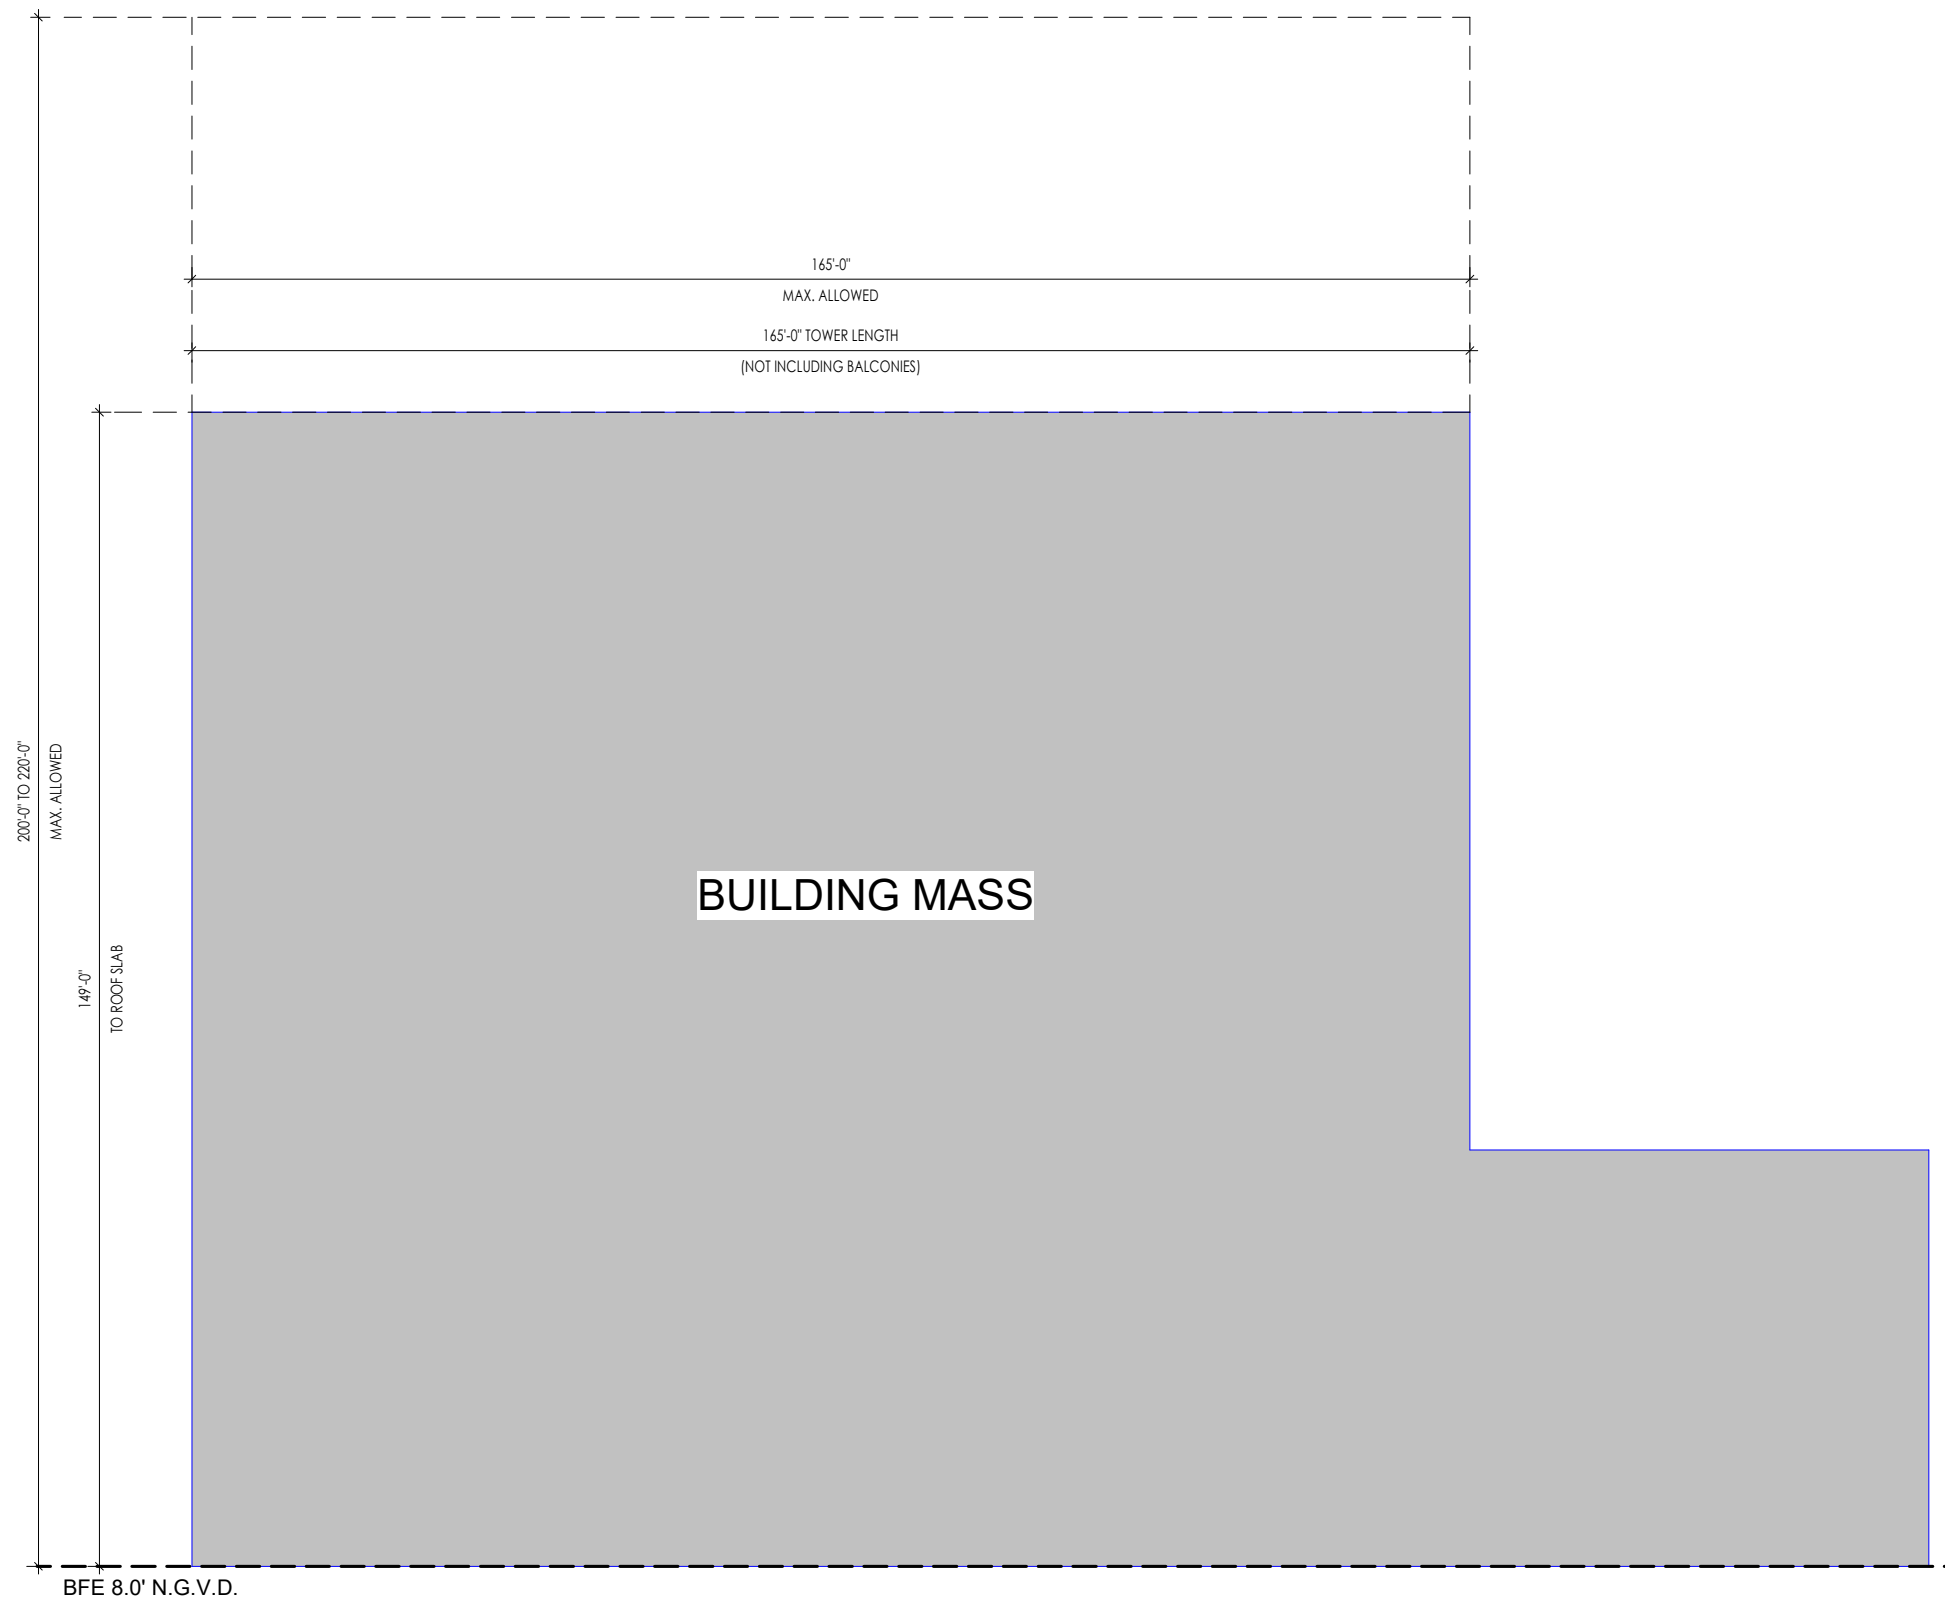

PROPOSED

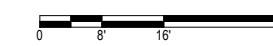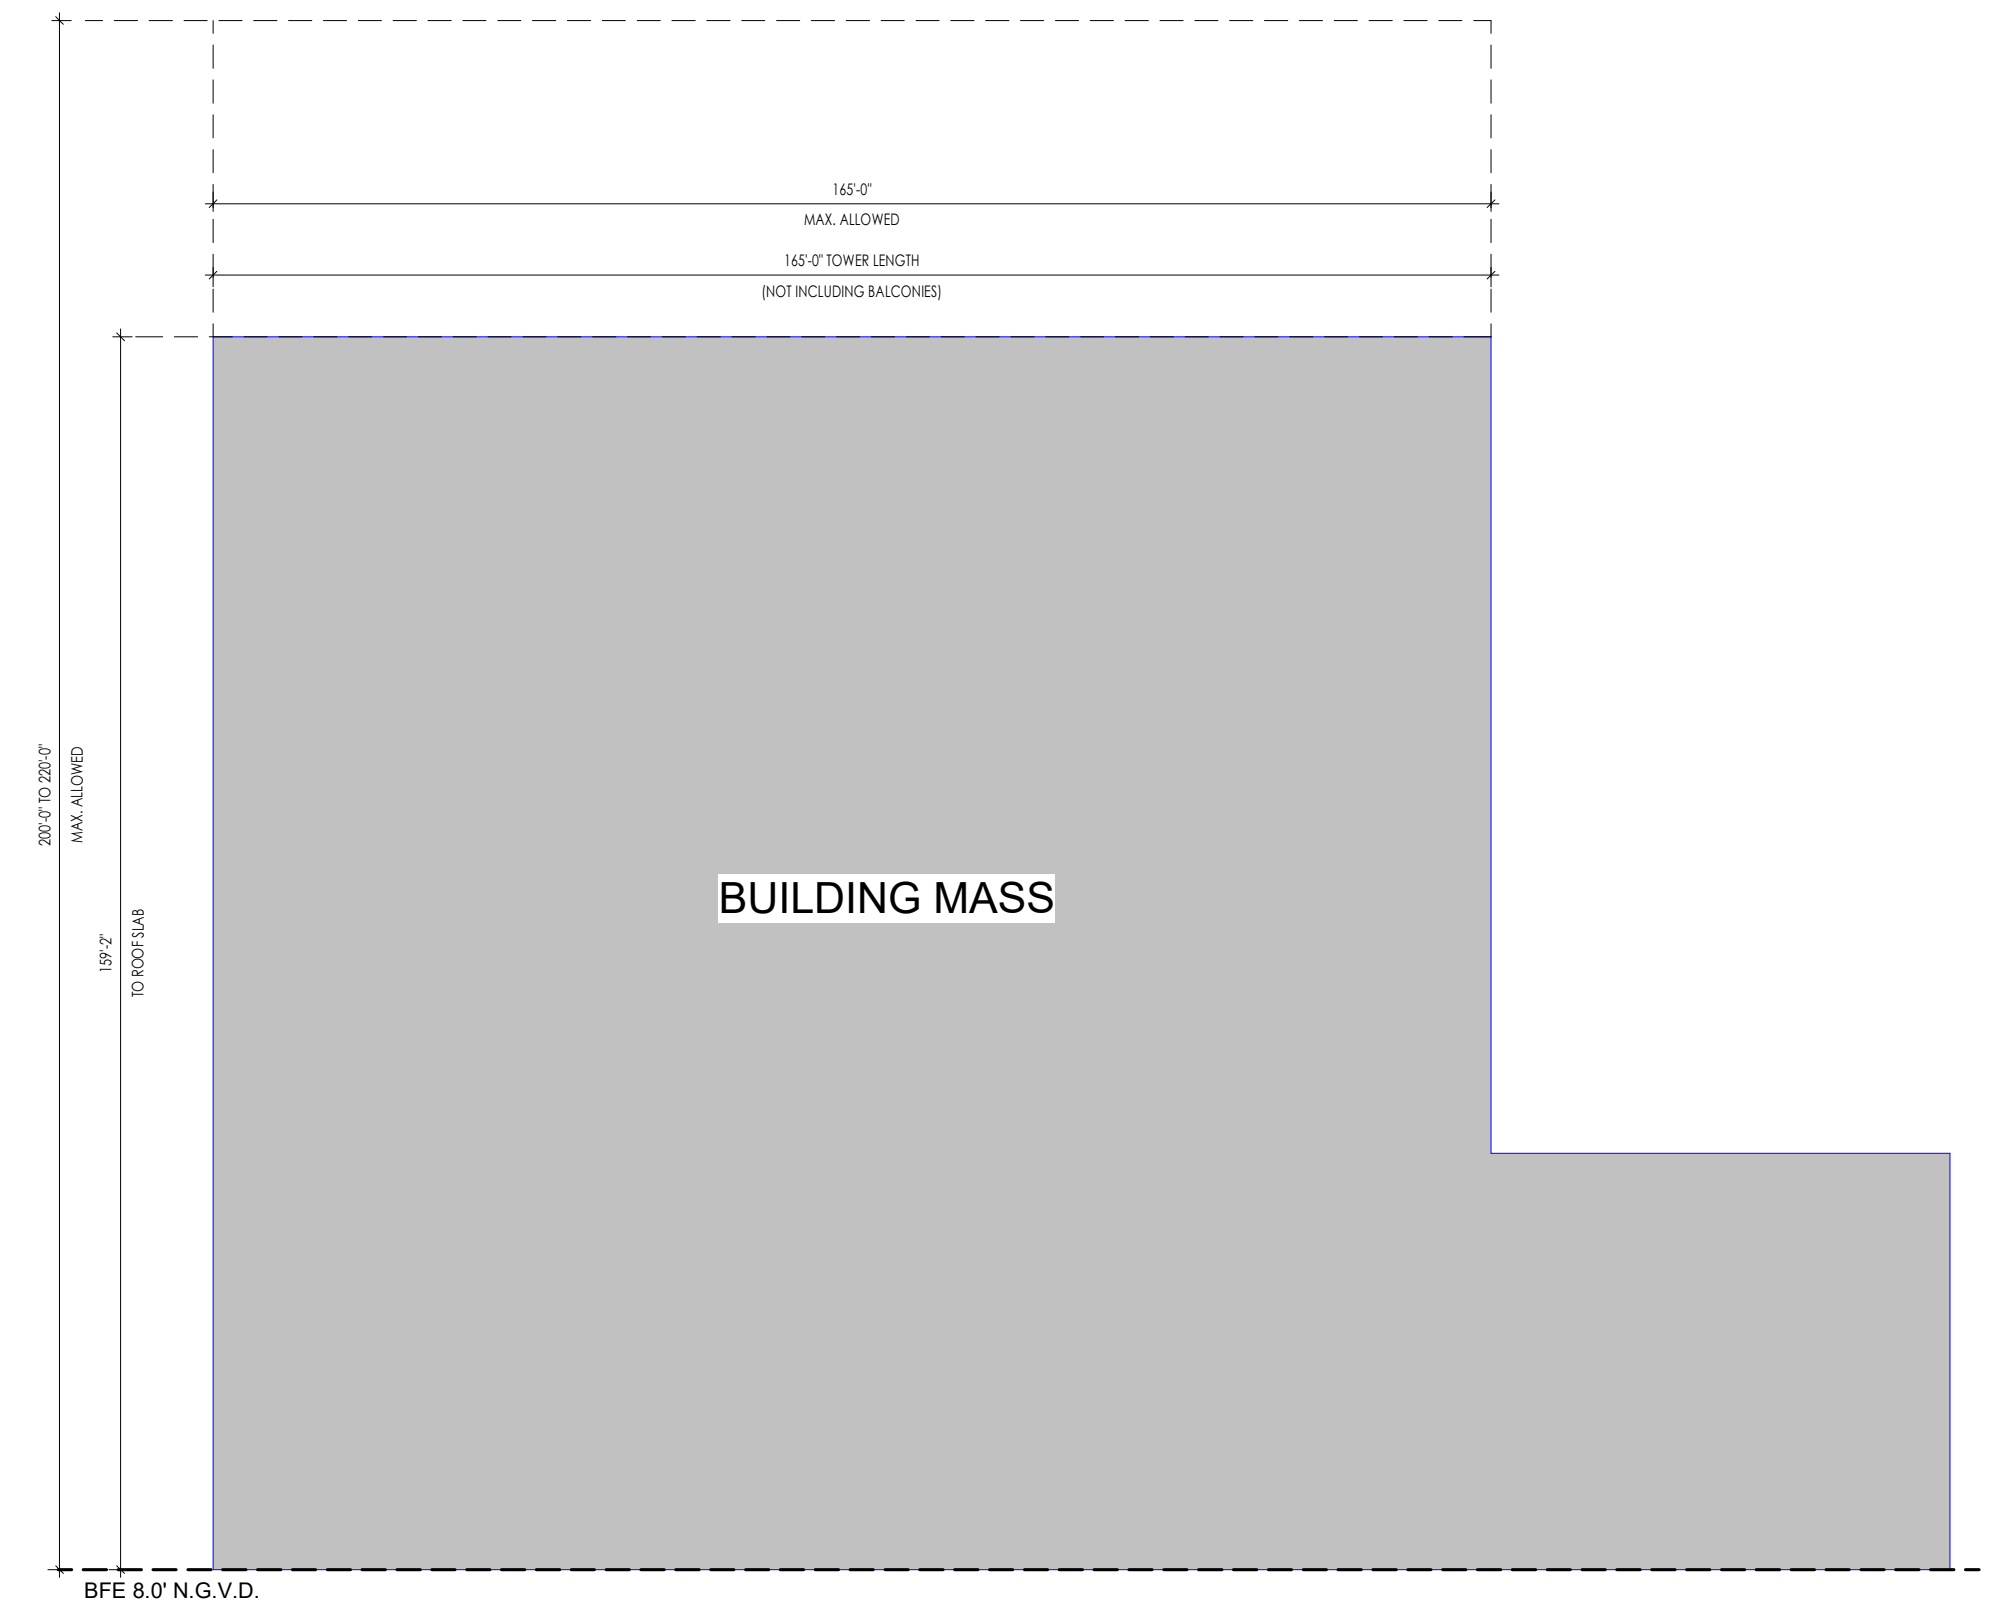

PREVIOUSLY APPROVED

BUILDING MASS STUDY

71 ABBOTT AVENUE

MIAMI BEACH, FL 33141



PROPOSED



PREVIOUSLY APPROVED

NORTH ELEVATION

71 ABBOTT AVENUE

MIAMI BEACH, FL 33141



PROPOSED

EAST ELEVATION



PREVIOUSLY APPROVED

71 ABBOTT AVENUE

MIAMI BEACH, FL 33141