


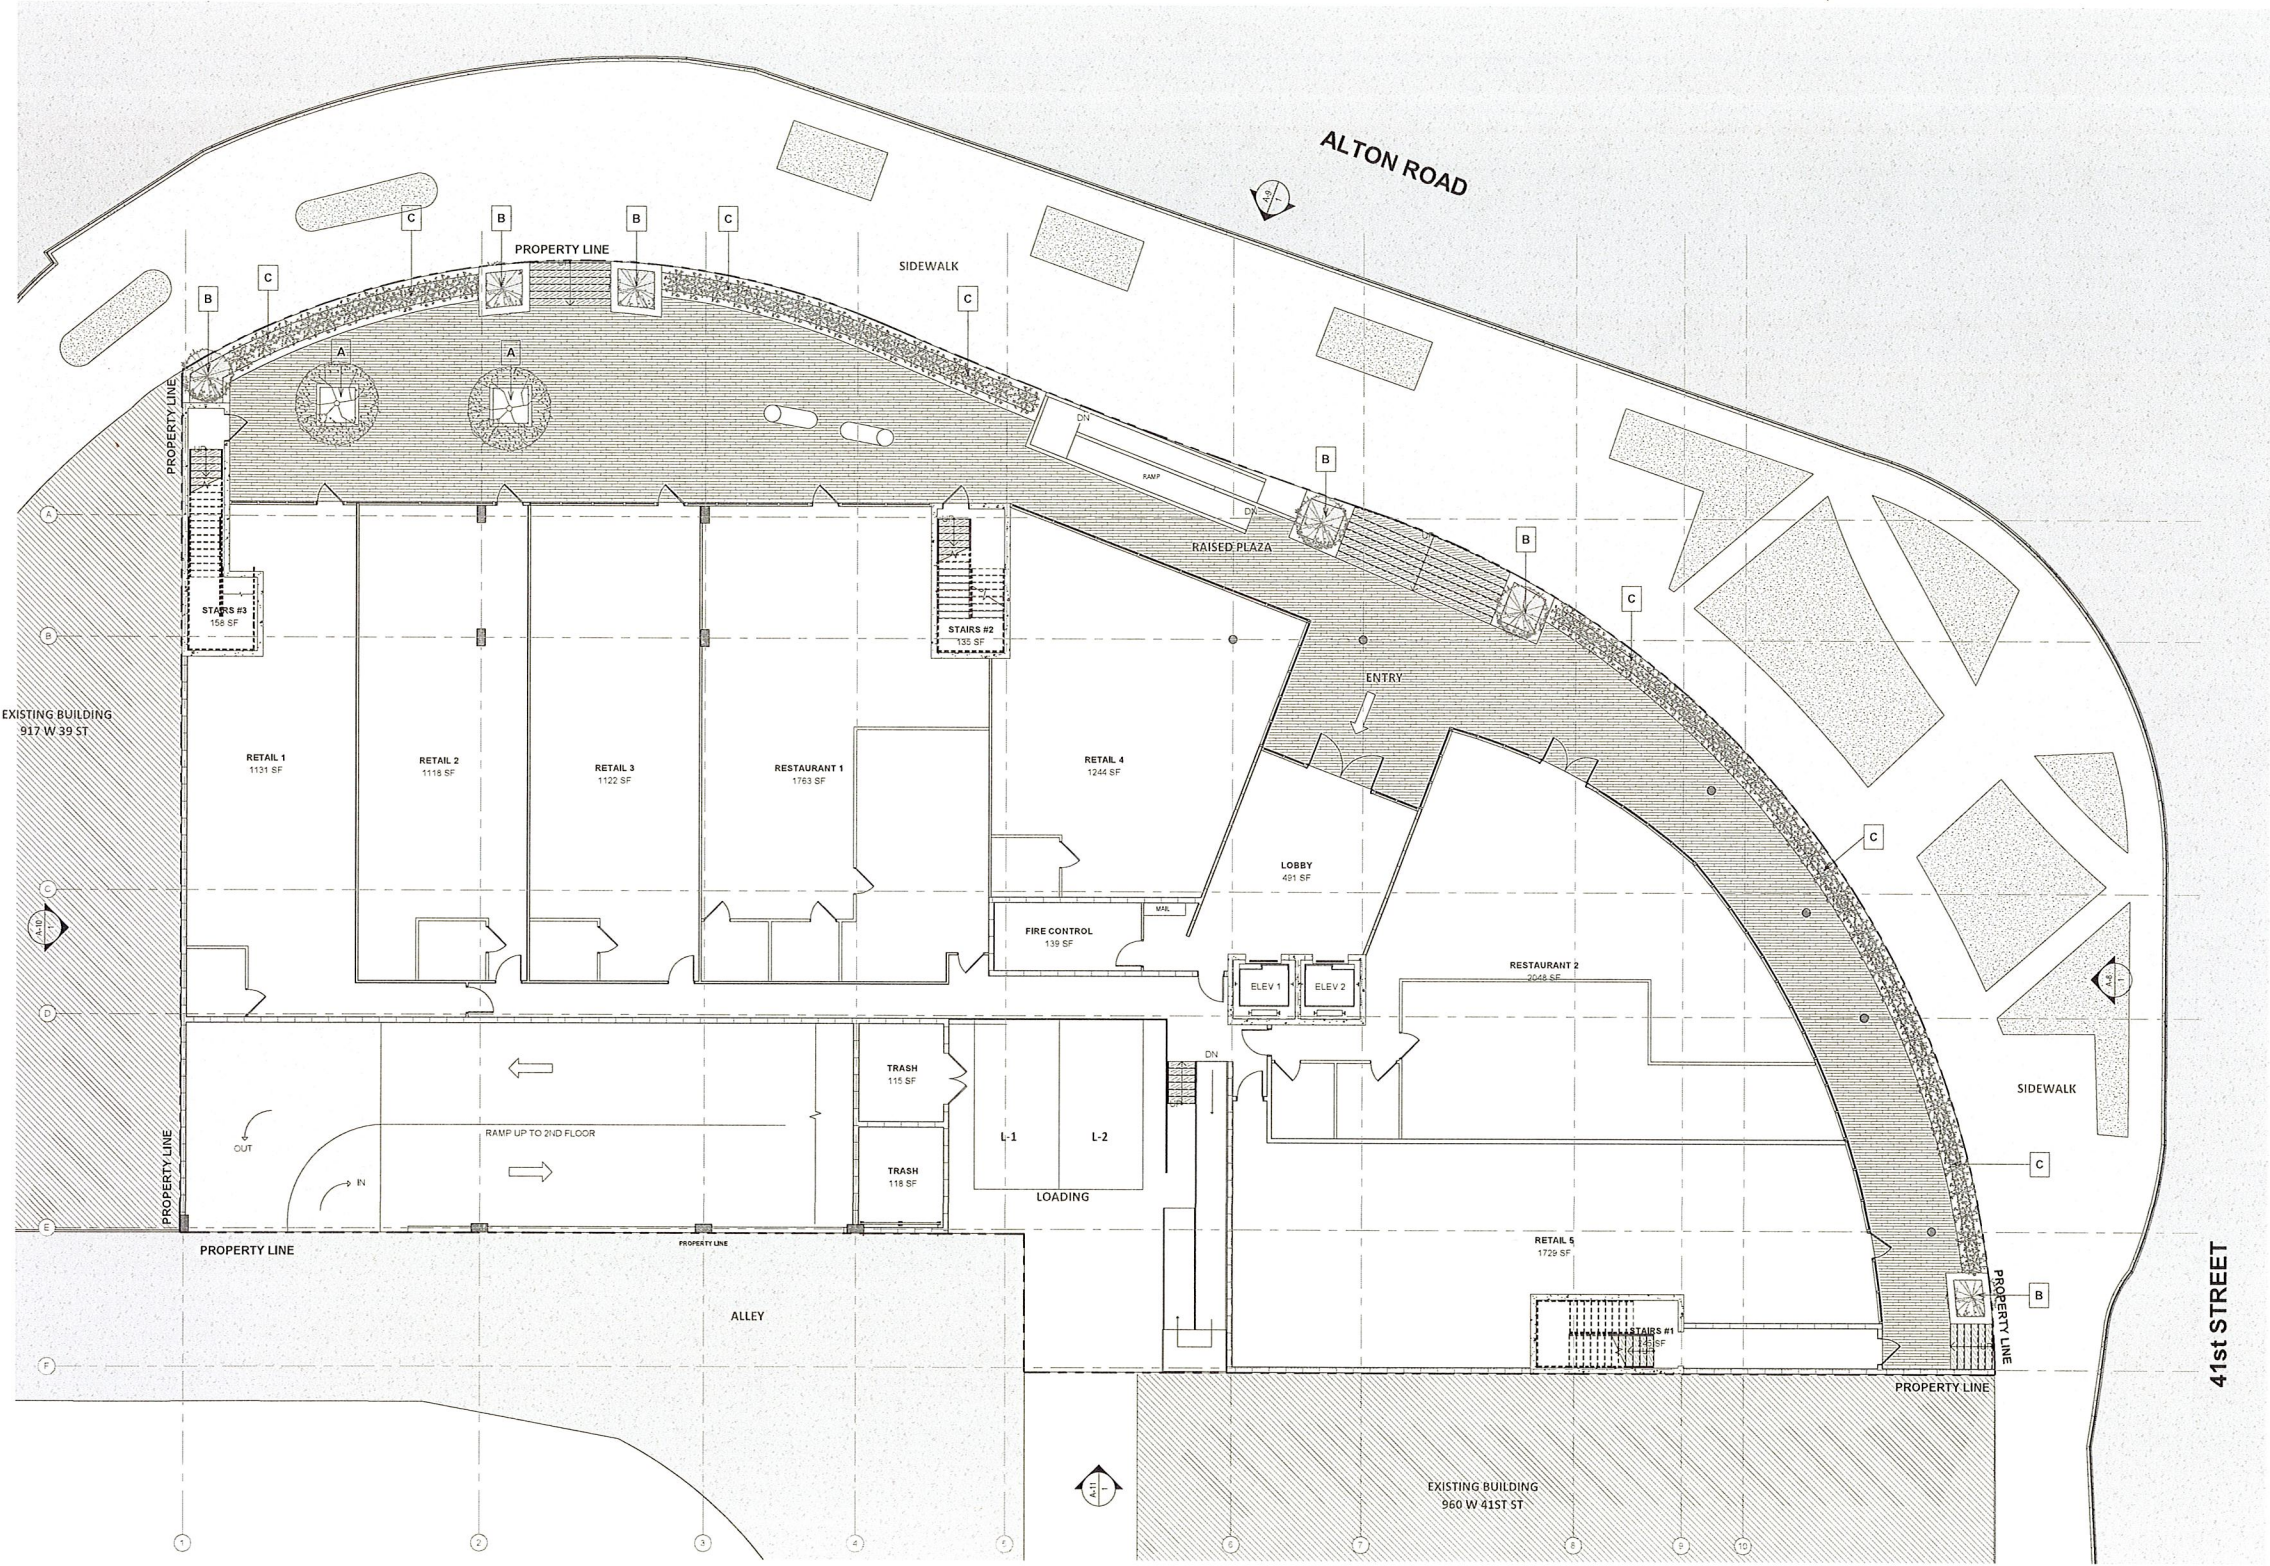

PLANT SCHEDULE					GRAPHIC SCALE
TYP.	QTY.	NAME COMMON	NAME LATIN	DIAMETER (")	
A	2	GUMBO LIMBO	BURSERA SIMARUBA	12-14"	
B	6	GEIGER	CORDIA SEBESTENA	6-8"	
C	100	LANTANA	CANTANA	2" O.C.	

1**LANDSCAPE PLAN**
SCALE: 1/8" = 1'-0"

SHEET TITLE		LANDSCAPE PLAN	
SHEET #	L-1	APPROVED BY	CAD DYNME
OF TOTAL	23110	CHECKED BY	...
PROJECT #	23110	DATE	01/22/24
DATE		REVISION DESCRIPTION	

GILLER & GILLER, INC.
775 Arthur Godfrey Road
Miami Beach, Florida 33140
Phone: (305) 356-5121
Fax: (305) 356-5122
www.gillerandgiller.com
ARCHITECTS INTERIOR DESIGNERS CONSTRUCTION MANAGERS

GILLER TOWER
976 Arthur Godfrey Road
MIAMI BEACH, FL

PLANNING FINAL