

PLANNING & ZONING DEPARTMENT - BUILDING DIVISION

DATE September 3, 1968

TO: PUBLIC WORKS DEPARTMENT - ENGINEERING DIVISION

LEGAL DESCRIPTION Lots 8, 9, 10 Blk. 47 Normandy Golf Course Sub-
division

LEGAL ADDRESS 900 S. Shore Drive

TYPE OF BUILDING Residence Addition

A Plan for this building has been submitted to this department. Please list any corrections below and return to building department.

GARBAGE FACILITIES To use existing

SANITARY SEWER To use existing

WATER To use existing

DRAINAGE To waterway - See Note #1

GRADES As shown

ENCROACHMENTS - EASEMENTS None

Public Works Dept. Permits required for work done on City Property


COMMENTS:
NOTE #1: All storm waste water, pool waste water, air conditioning waste water, etc. to discharge to waterway. Discharge line to be constructed so as to discharge below mean low water. Pool deck drain and area drains along tennis courts will be required.

W. J. Smith
12/1/68

OK for permit subject to above corrections

Sent to Bldg. Dept. 9/3/68 W. J. Smith
(DATE) Public Works Department

30961

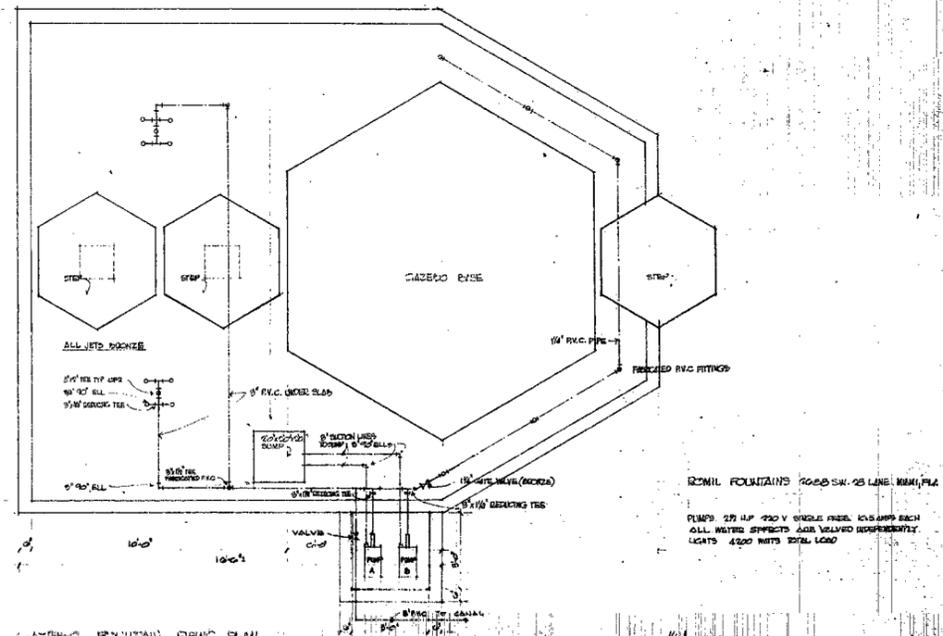


*Water to be drawn
 from water supply to fountain*




80961 -1

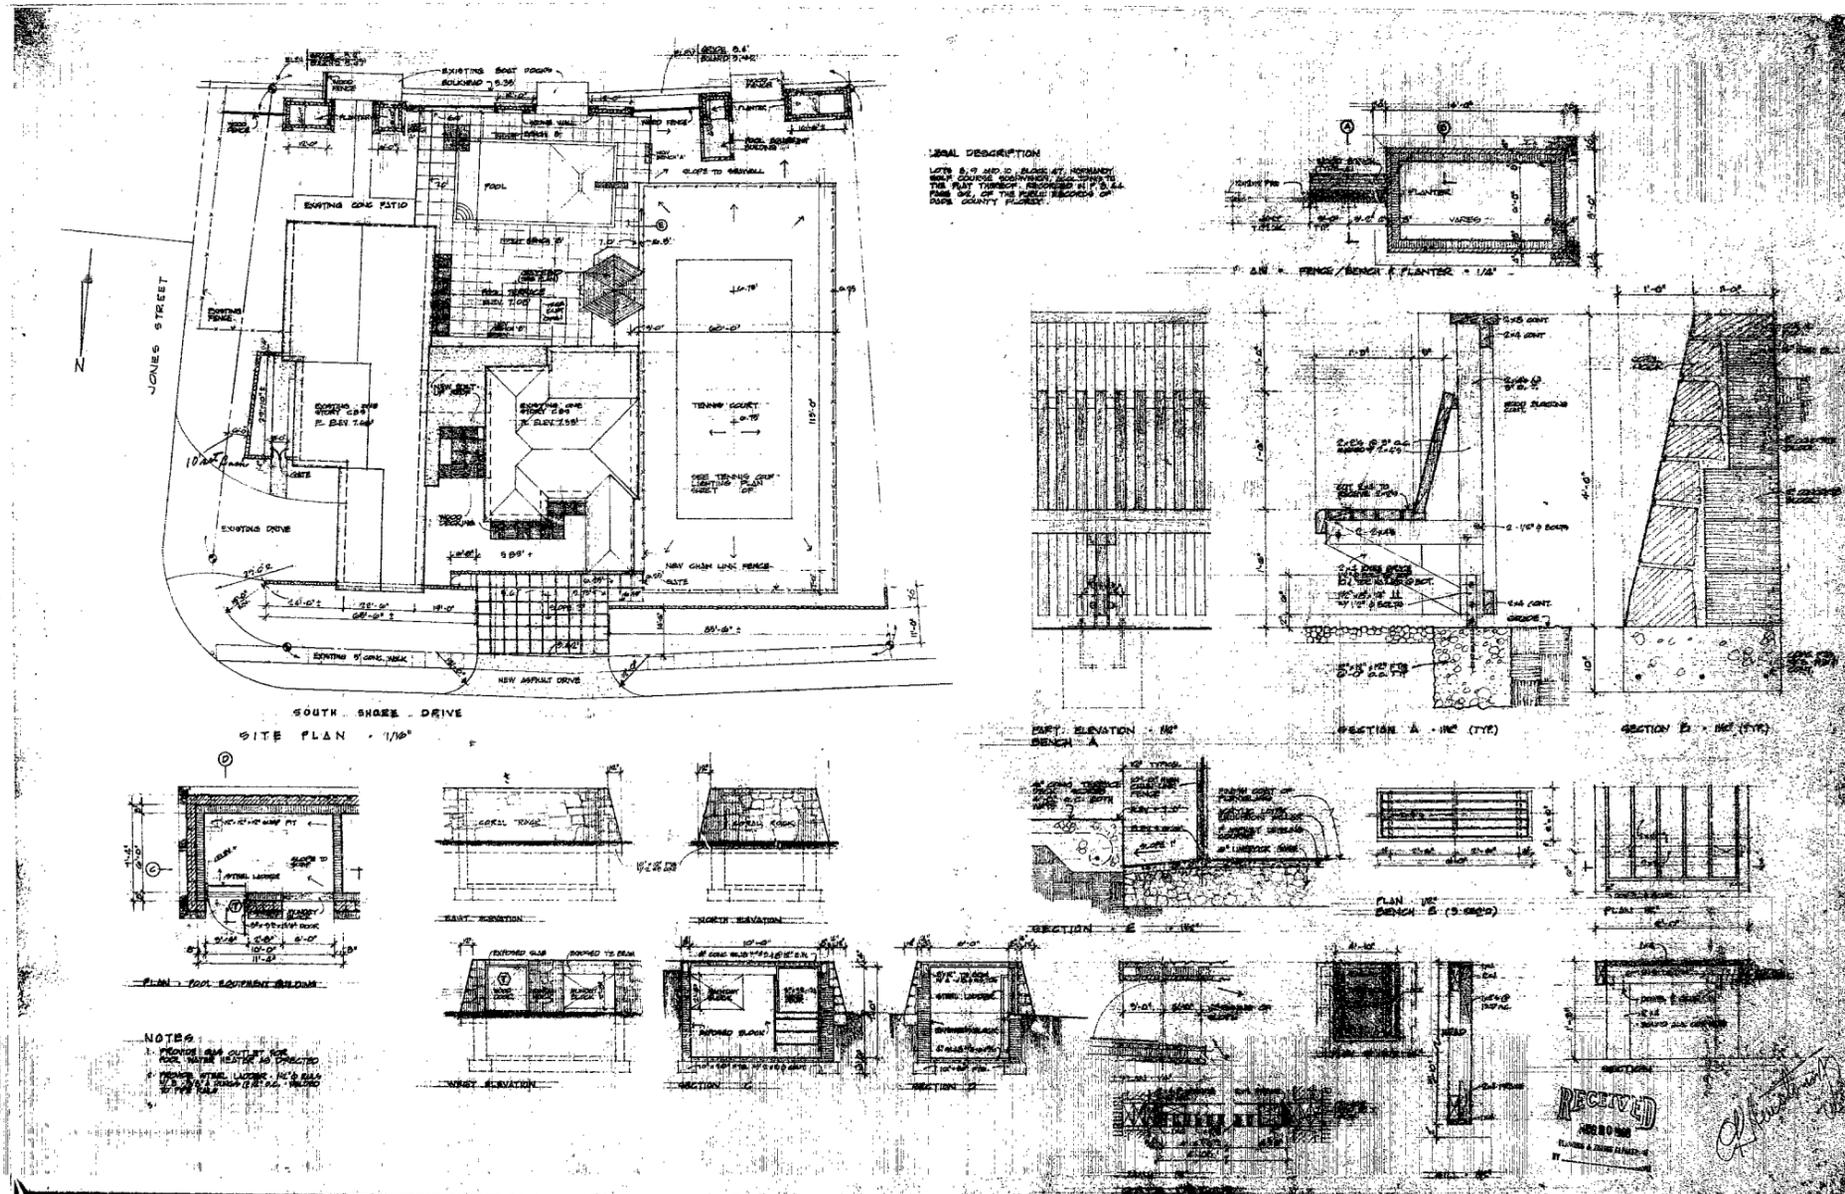

ADDITION & ALTERATION TO RESIDENCE OF MR & MRS CLIFFORD PERLMAN
 900 SOUTH SHORE DRIVE
 ROBERTSON ALBERT - BLEDWIN - PARRISH
 ARCHITECTS
 120 SOUTH SIXTH HIGHWAY CORAL GABLES, FLORIDA 33134 TEL. 541-1100


80961 -1

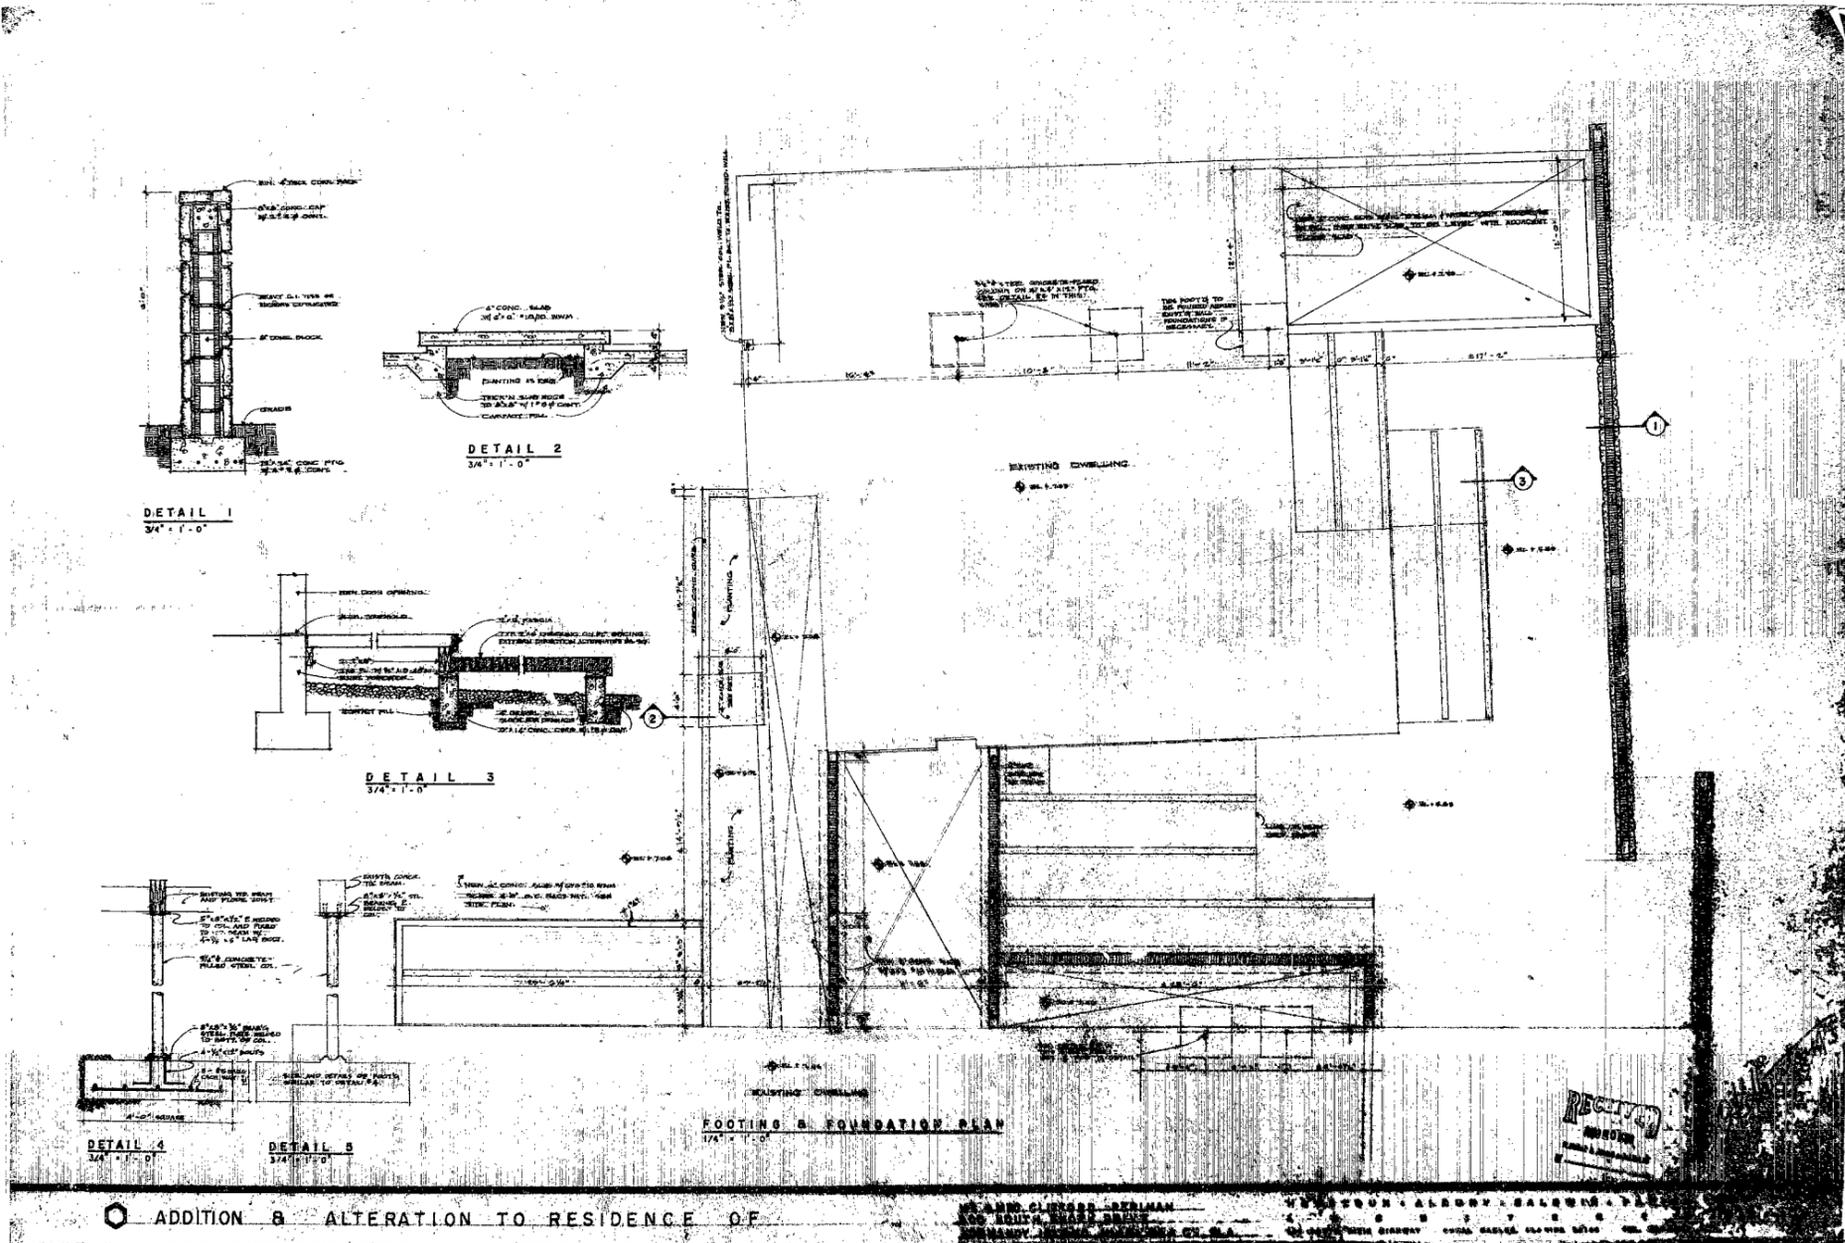

○ ADDITION & ALTERATION TO RESIDENCE OF



80961 -2

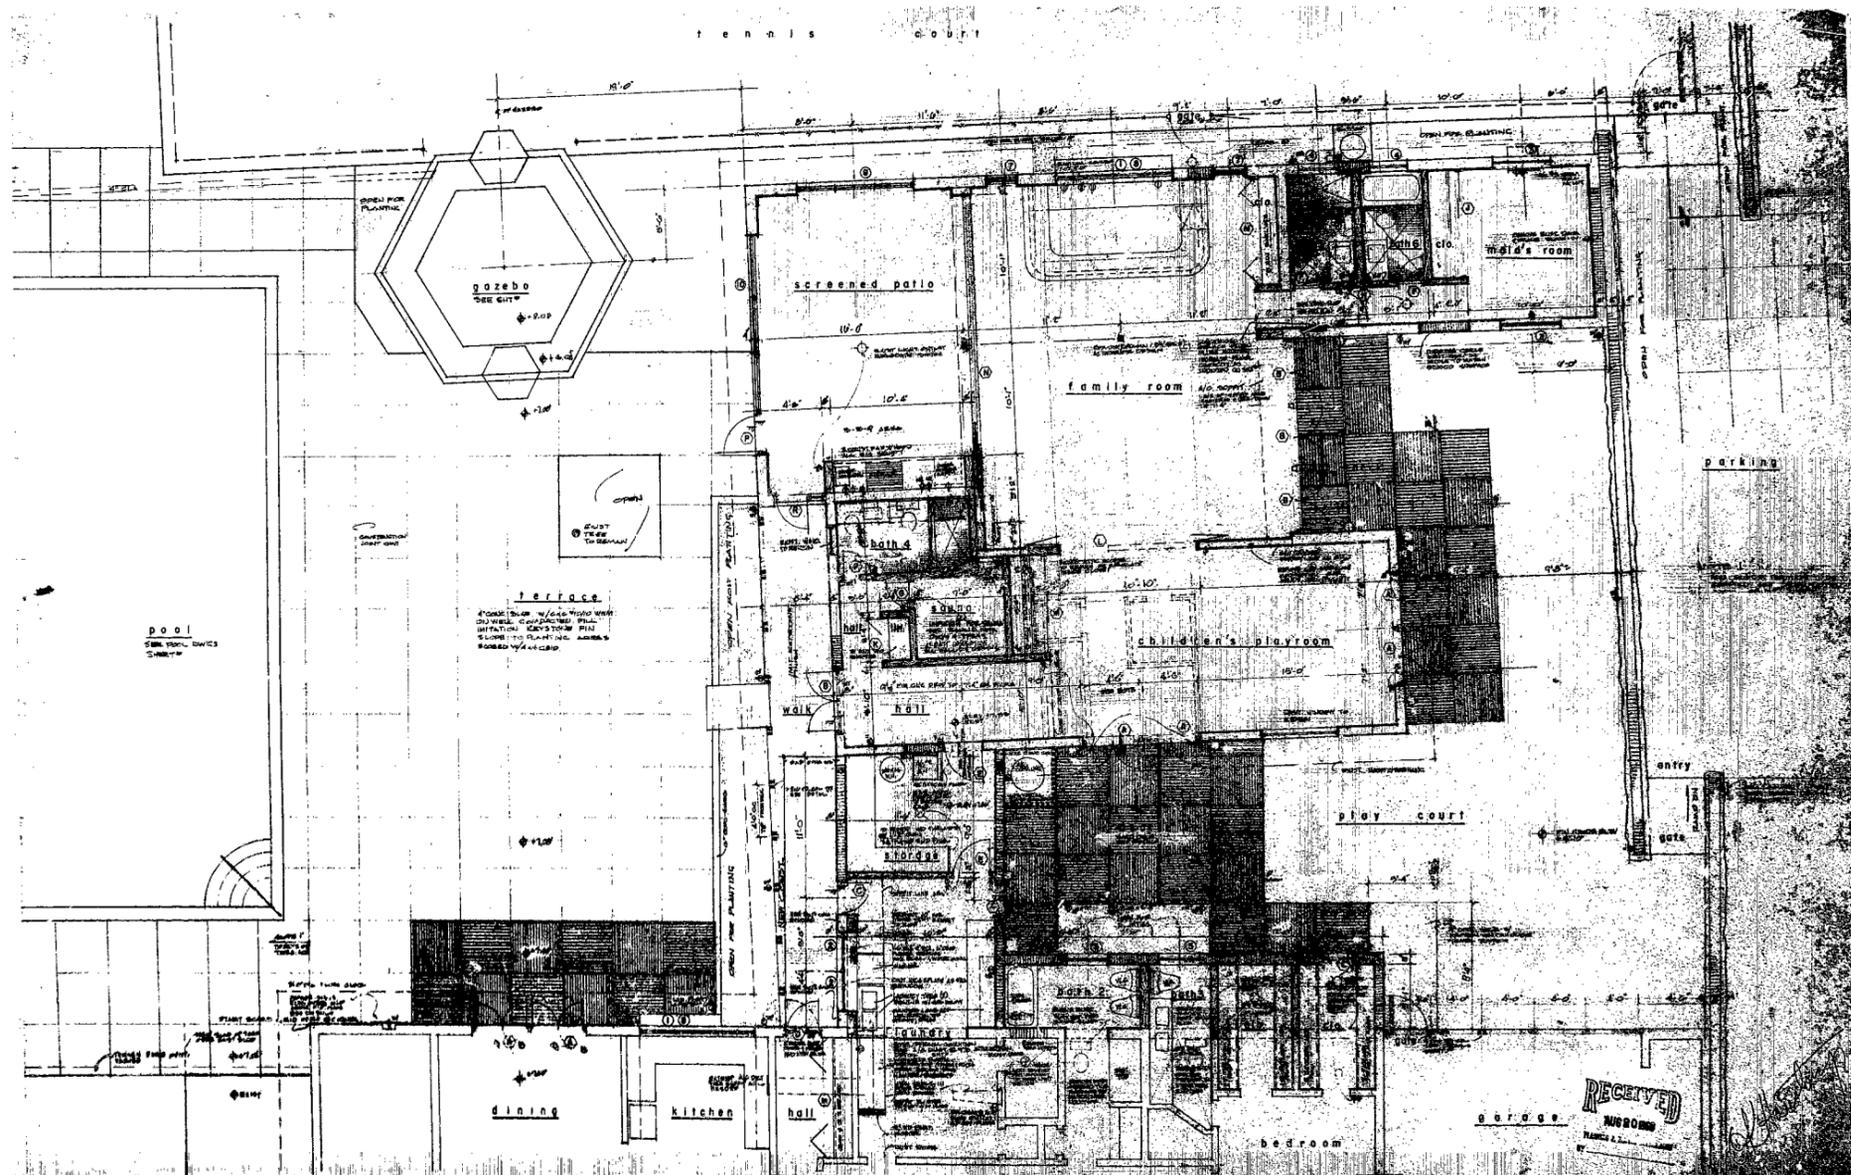

○ ADDITION & ALTERATION TO RESIDENCE OF MR. CLYDE CLIFFORD PERLMAN


80961 -3

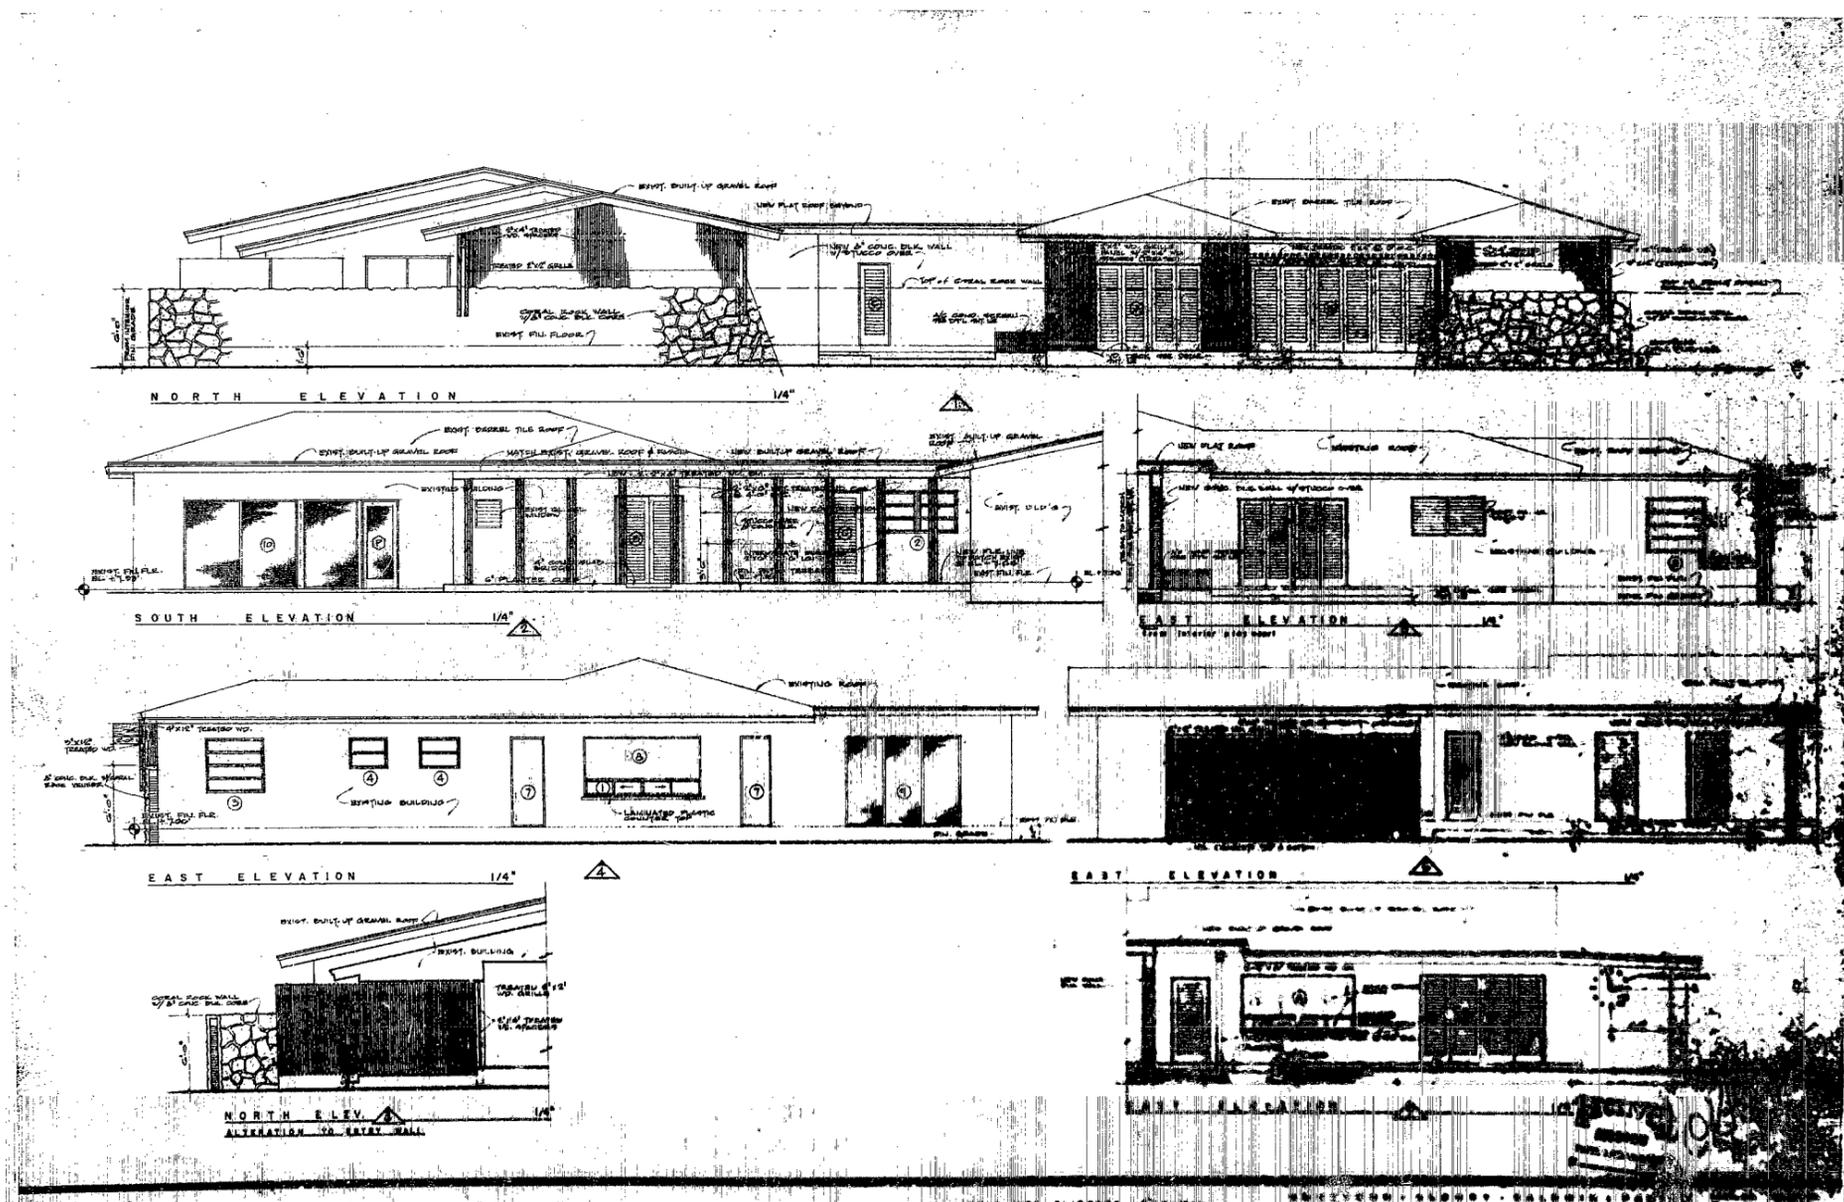


80961 -4



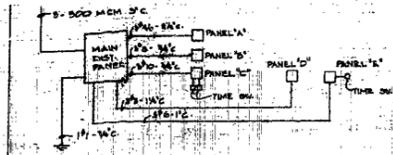

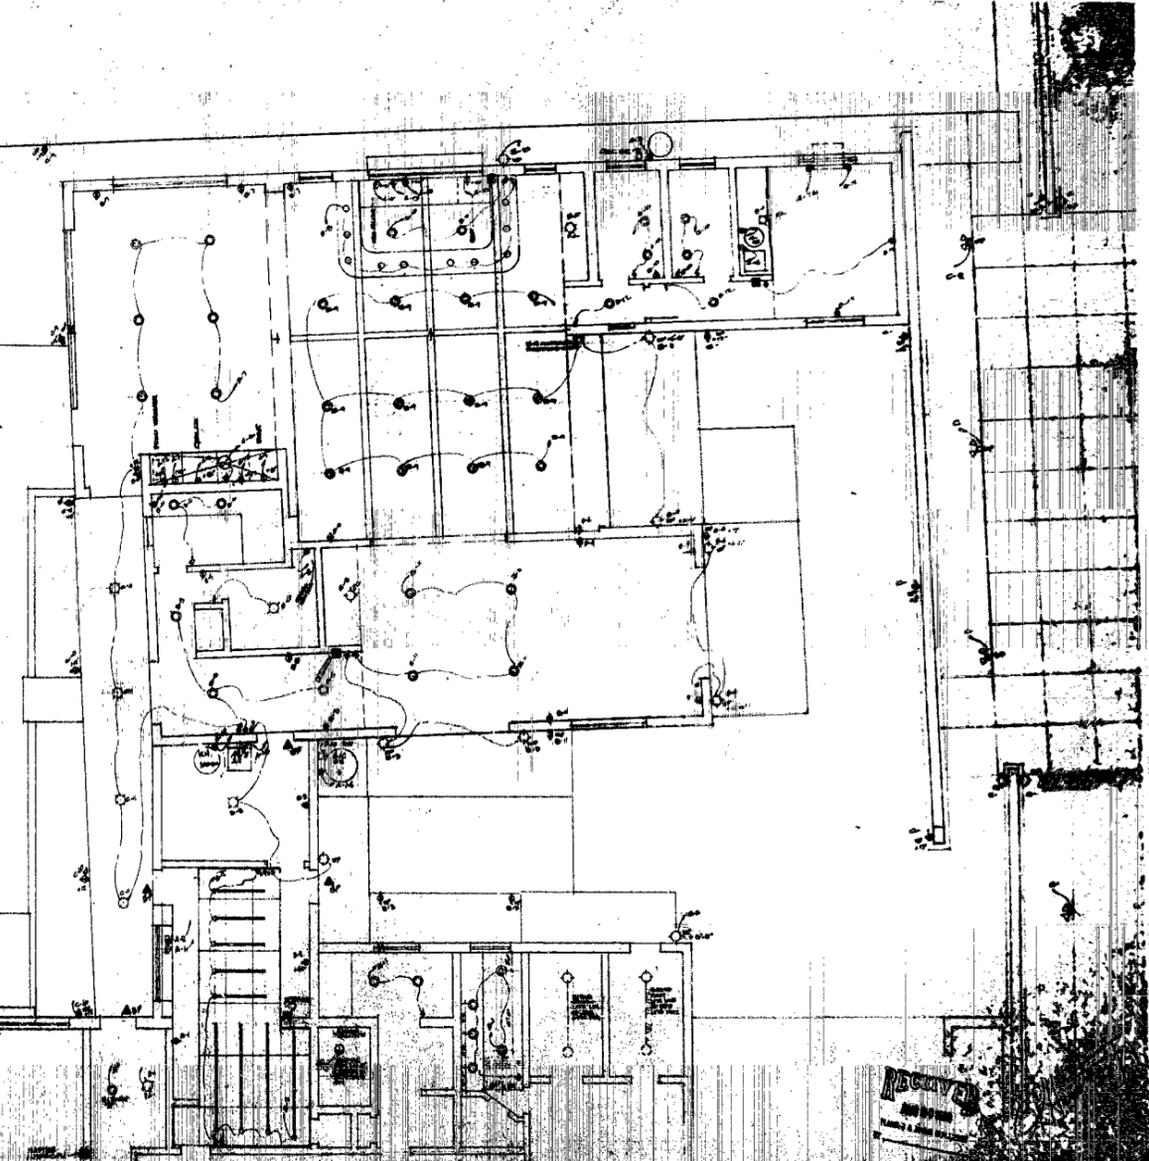

ADDITION & ALTERATION TO RESIDENCE OF


80961 -8






PANEL 'B'

CIR. NO.	DESC.	W	V	A	PH.	REMARKS	
B1	LIGHTS (DINING)	150	240	1	12	W	3.0
B2	LIGHTS (KITCHEN)	150	240	1	12	W	3.0
B3	LIGHTS (HALL)	150	240	1	12	W	3.0
B4	LIGHTS (BEDRM)	150	240	1	12	W	3.0
B5	LIGHTS (BATH)	150	240	1	12	W	3.0
B6	LIGHTS (LIVING)	150	240	1	12	W	3.0
B7	LIGHTS (PORCH)	150	240	1	12	W	3.0


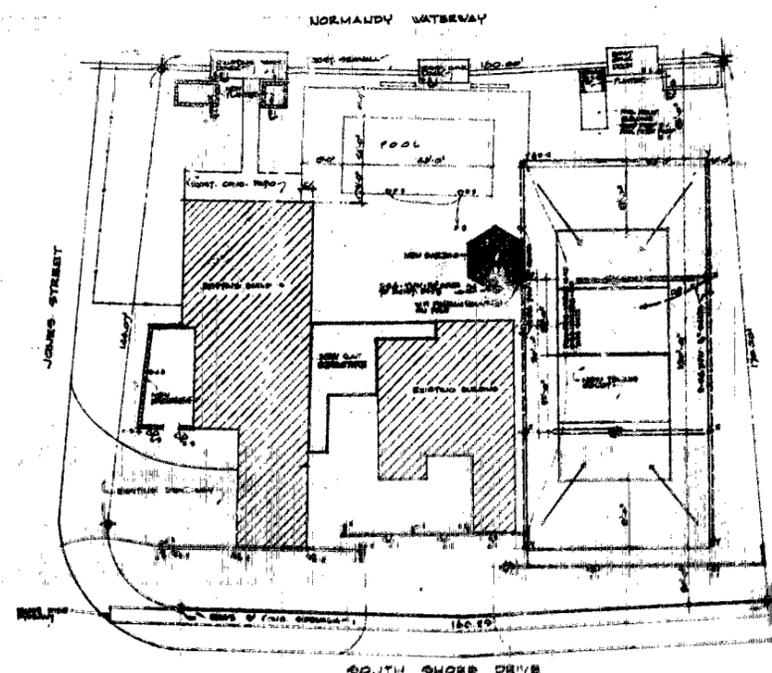







 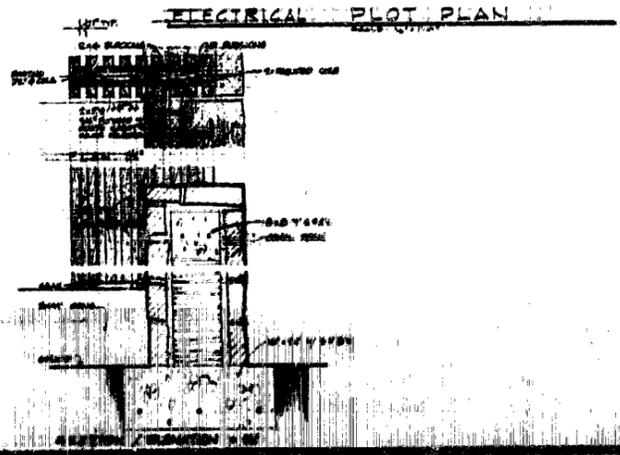


80961 -9

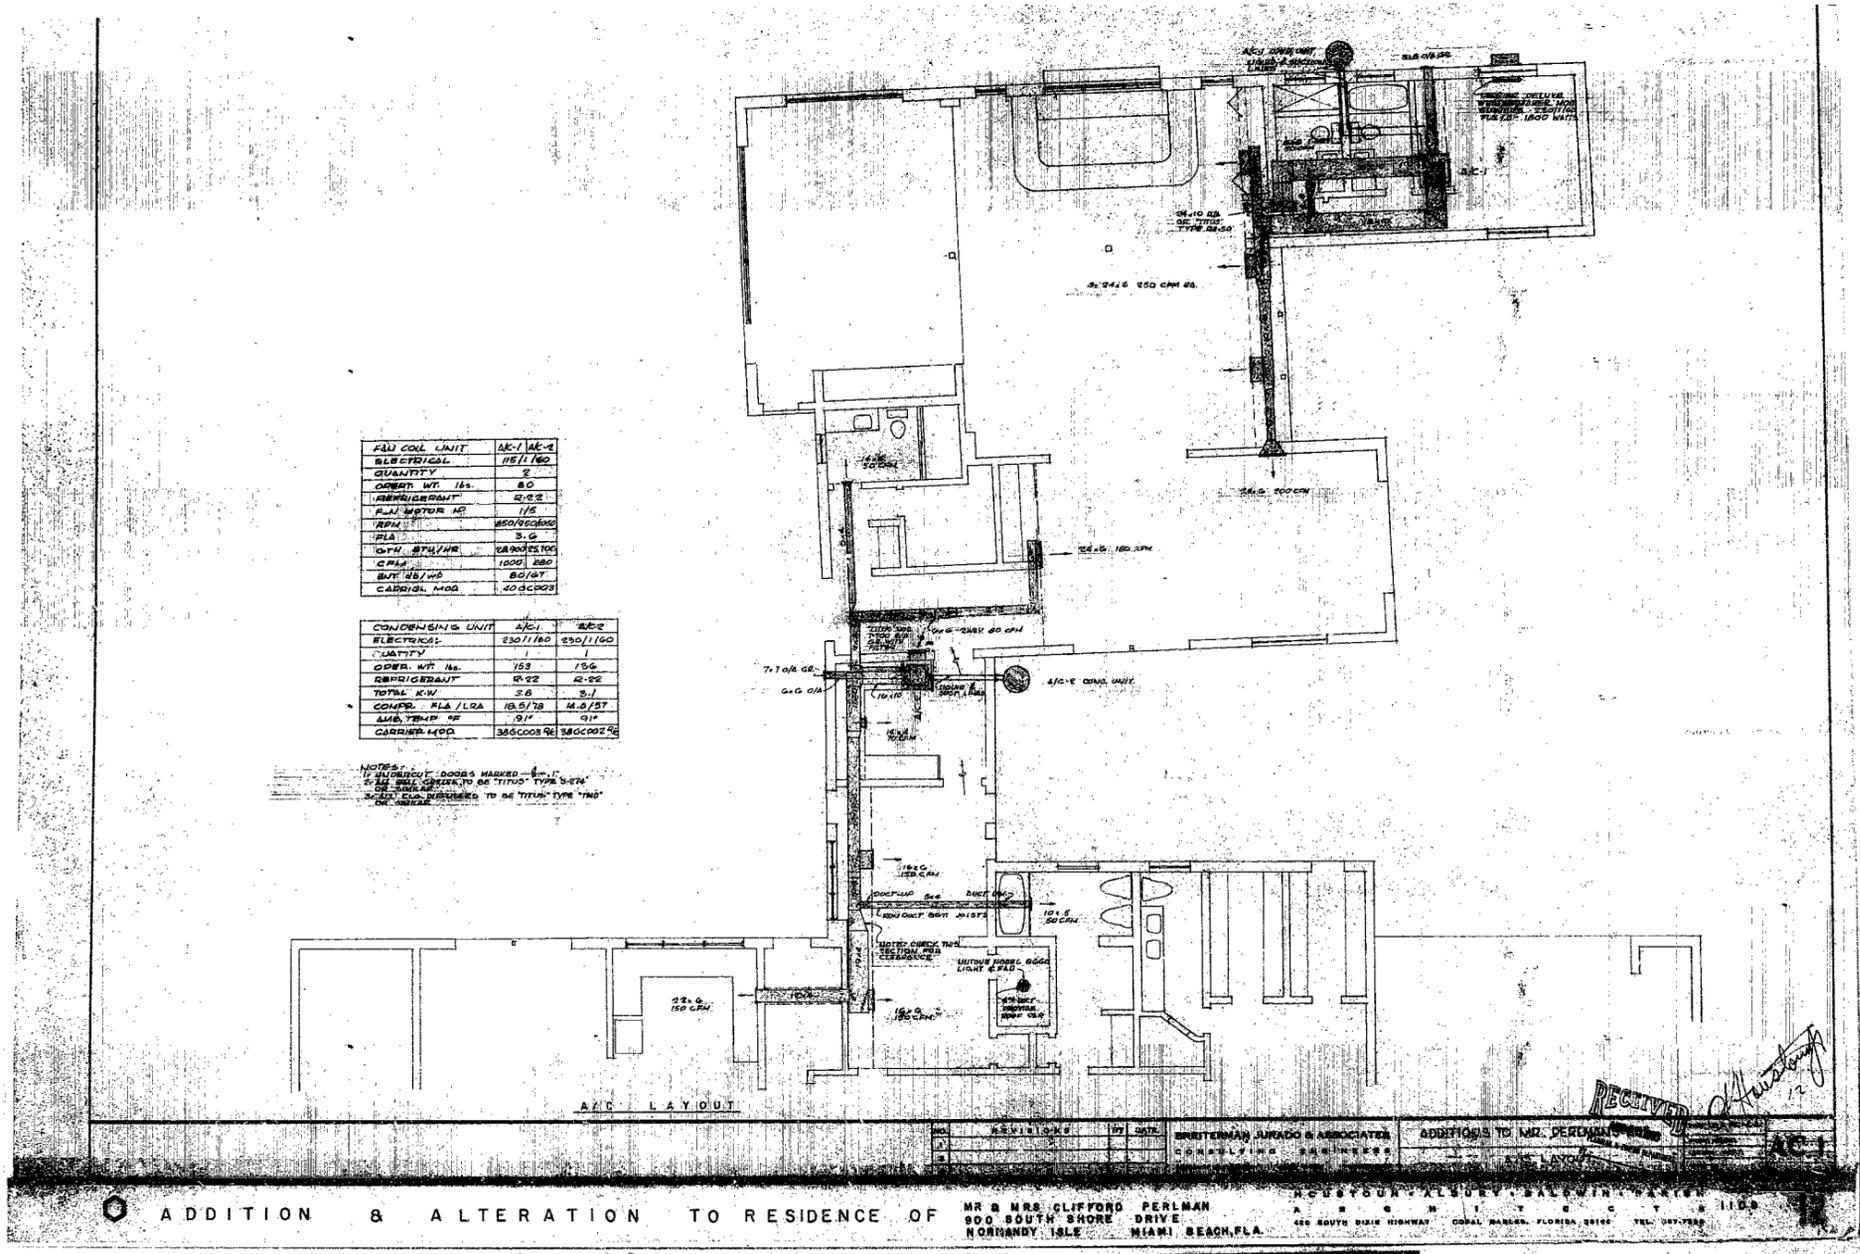




NOTES:

ADDITION & ALTERATION TO RESIDENCE OF MR & MRS CLIFFORD PERLMAN
 900 SOUTH SHORE DRIVE
 NORRANBY ISLE MIAMI BEACH, FLA.


REVISIONS BY DATE
 BRITTERNAN JUKADO & ASSOCIATES
 CONSULTING ENGINEERS
 400 SOUTH DIKE HIGHWAY CORAL GABLES, FLORIDA 33108 TEL. 351-7349

RECEIVED
 12


80961 AC1 -12

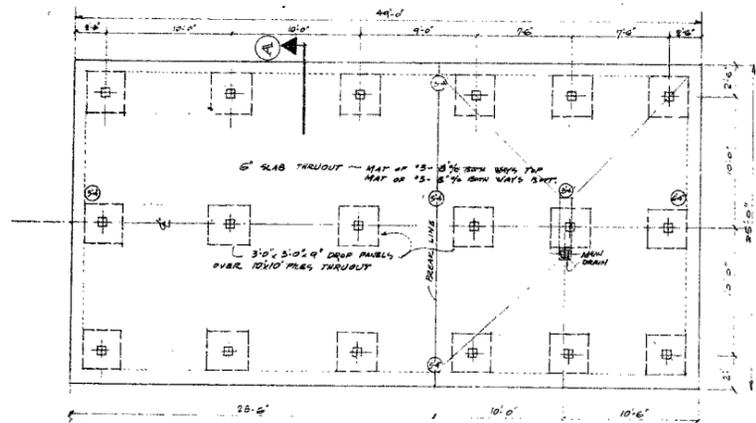

POOL BOTTOM FRAMING PLAN - 1/4" = 1'-0"

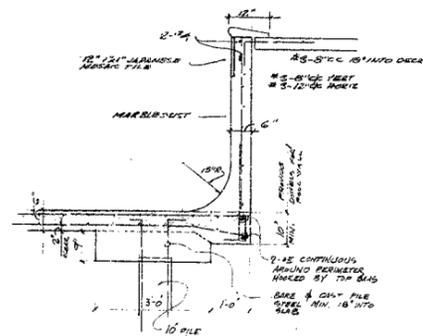

SECT. A - 1/4" = 1'-0" TYPICAL

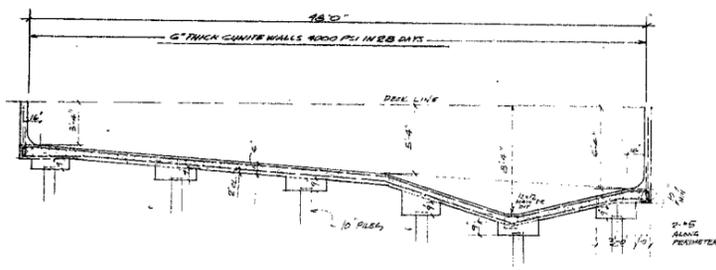

LONGITUDINAL SECTION - 1/4" = 1'-0"

NOTES

1. ALL DIMENSIONS UNLESS OTHERWISE NOTED TO BE IN FEET AND INCHES.
2. ALL WALLS SHALL BE 6" THICK UNLESS OTHERWISE NOTED.
3. ALL WALLS SHALL BE 4000 PSI IN 28 DAYS.
4. ALL WALLS SHALL BE FINISHED WITH 1/2" PLASTER OVER 1/2" SAND.

BLISS & HYTRAY
CONSULTING ENGINEERS
1414 CHASE AVENUE
MIAMI BEACH, FLORIDA
TELEPHONE 521-7755

REC-10
ANSWER
17

ADDITION & ALTERATION TO RESIDENCE OF


MR. & MRS. CLIFFORD PERLMAN
900 SOUTH SHORE DRIVE
NORMANDY ISLAND MIAMI BEACH FLA

HOUSTON - ALBURY - BALDWIN - PARISH
A R C N I T S O U R
322 SOUTH DIXIE HIGHWAY CORAL GABLES, FLORIDA 33134 TEL. 521-7525

14

80961

-14

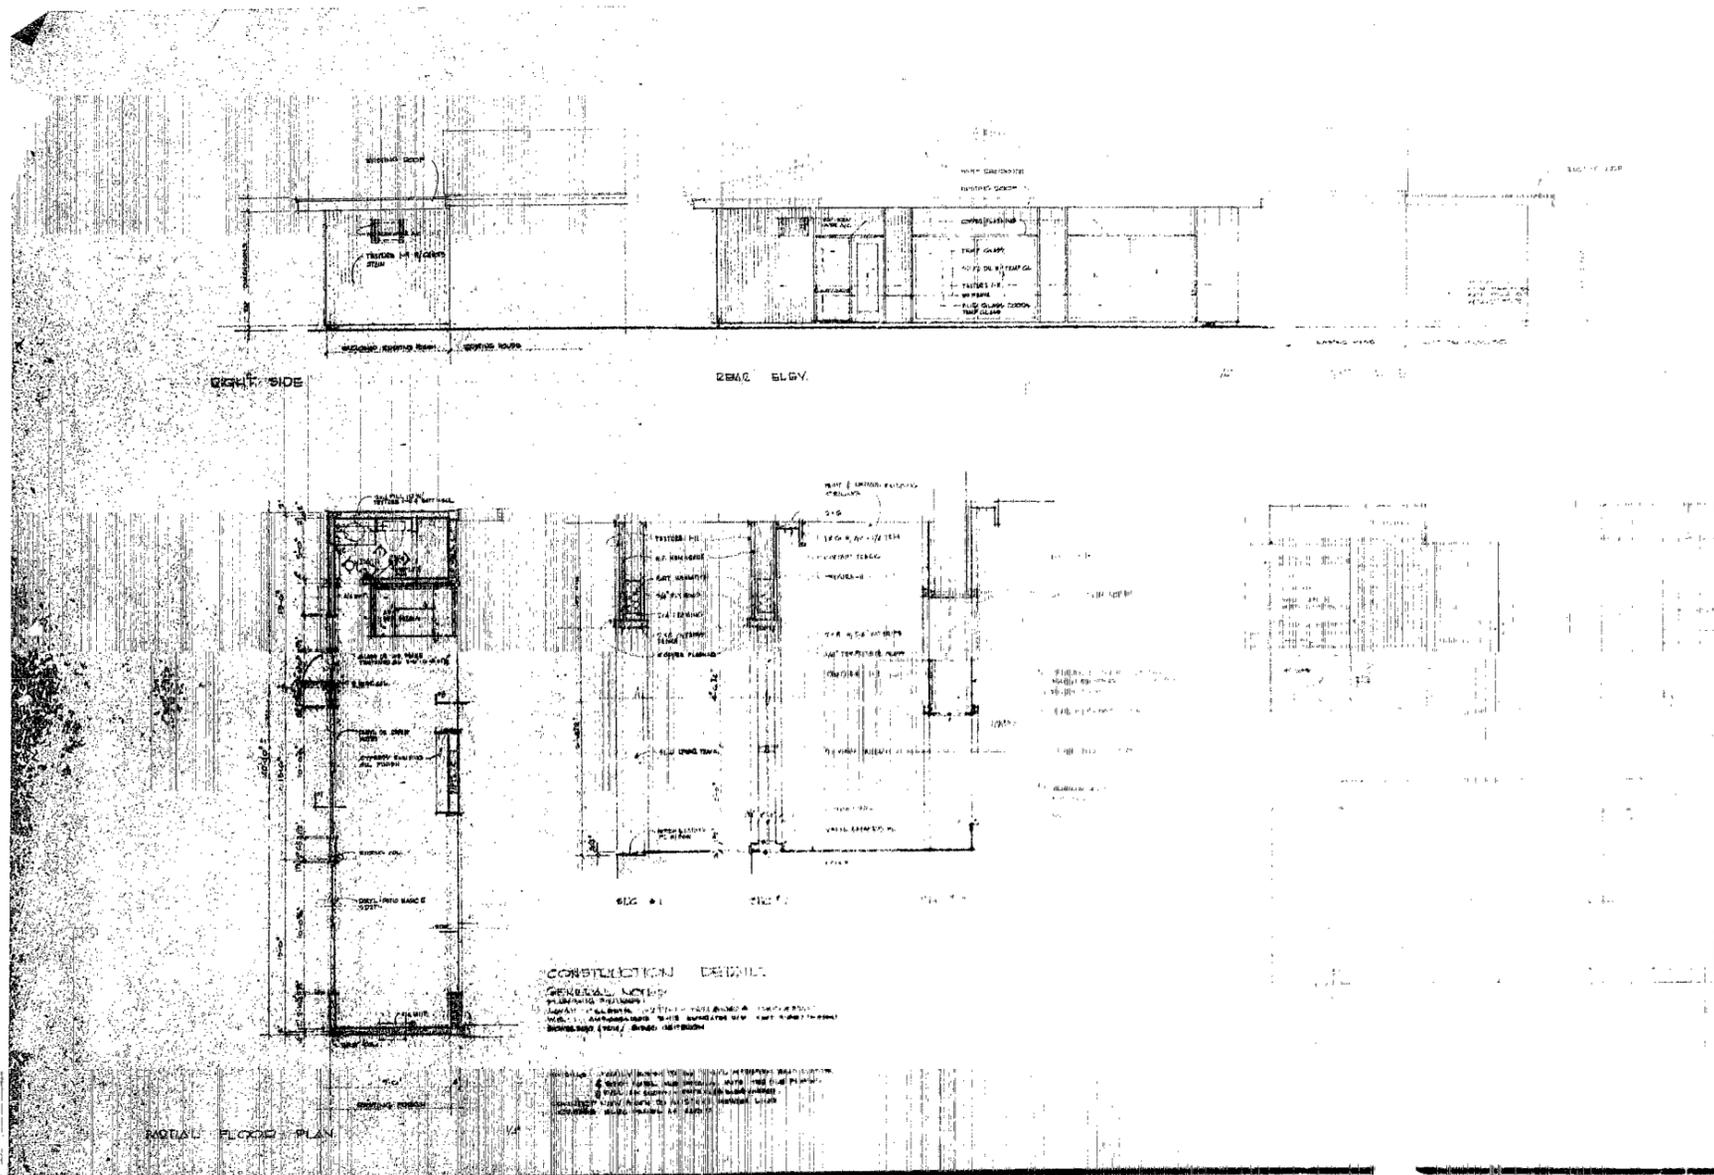

RIGHT SIDE


MODAL FLOOR PLAN




CONSTRUCTION DETAILS

GENERAL NOTES

MD & MDS CLIFF PEDLMAN



78410

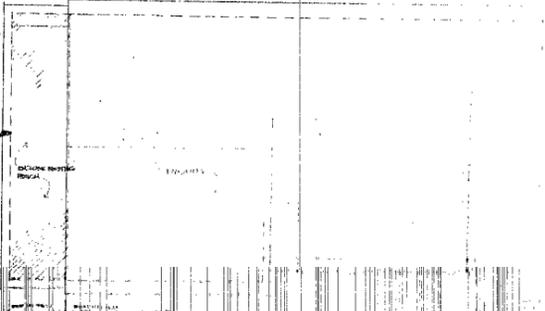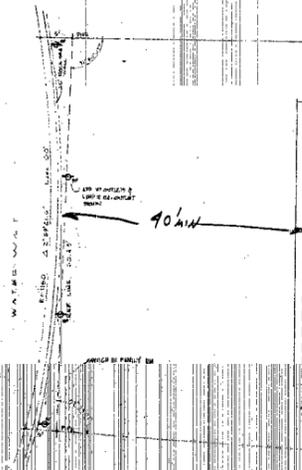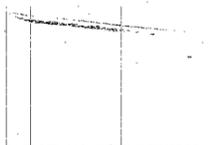

RECEIVED

MD & MDS CLIFF PEOLMAN ADDITION

78410

FOR MICRO SAFETY - N

CITY OF MIAMI BEACH
Miami Beach, Florida 33139






























21