


TRANSPLANT SCHEDULE - SITE

TREE No.	TREE - LATIN NAME	TREE - COMMON NAME	DIAMETER at BREAST HEIGHT (in inches)	DBH MULTI TRUNK	HEIGHT OF CANOPY TREES (in feet)	CLEAR TRUNK HEIGHT OF PALM TREES (in feet)	CANOPY DIAMETER (in feet)	DISPOSITION
114	<i>Cocus nucifera</i>	COCONUT PALM	10			45	12	TRANSPLANT
115	<i>Cocus nucifera</i>	COCONUT PALM	10			40	12	TRANSPLANT
116	<i>Cocus nucifera</i>	COCONUT PALM	12			40	12	TRANSPLANT
117	<i>Cocus nucifera</i>	COCONUT PALM	10			45	12	TRANSPLANT
125	<i>Cocus nucifera</i>	COCONUT PALM	10			40	12	TRANSPLANT
126	<i>Cocus nucifera</i>	COCONUT PALM	10			40	12	TRANSPLANT
127	<i>Cocus nucifera</i>	COCONUT PALM	10			40	12	TRANSPLANT
134	<i>Cocus nucifera</i>	COCONUT PALM	8			30	12	TRANSPLANT
136	<i>Cocus nucifera</i>	COCONUT PALM	12			35	12	TRANSPLANT
137	<i>Cocus nucifera</i>	COCONUT PALM	10			35	12	TRANSPLANT
139	<i>Cocus nucifera</i>	COCONUT PALM	10			30	12	TRANSPLANT
140	<i>Cocus nucifera</i>	COCONUT PALM	12			40	12	TRANSPLANT
141	<i>Cocus nucifera</i>	COCONUT PALM	12			40	12	TRANSPLANT
142	<i>Cocus nucifera</i>	COCONUT PALM	10			35	12	TRANSPLANT
143	<i>Cocus nucifera</i>	COCONUT PALM	18			35	12	TRANSPLANT
144	<i>Cocus nucifera</i>	COCONUT PALM	10			38	12	TRANSPLANT
145	<i>Cocus nucifera</i>	COCONUT PALM	10			30	12	TRANSPLANT
146	<i>Cocus nucifera</i>	COCONUT PALM	10			40	12	TRANSPLANT
153	<i>Cocus nucifera</i>	COCONUT PALM	12			35	12	TRANSPLANT
154	<i>Cocus nucifera</i>	COCONUT PALM	10			30	12	TRANSPLANT
155	<i>Cocus nucifera</i>	COCONUT PALM	10			35	12	TRANSPLANT
156	<i>Cocus nucifera</i>	COCONUT PALM	12			35	12	TRANSPLANT
157	<i>Cocus nucifera</i>	COCONUT PALM	10			35	12	TRANSPLANT
169	<i>Veitchia montgomeryana</i>	MONTGOMERY PALM	7			25	5	TRANSPLANT
170	<i>Veitchia montgomeryana</i>	MONTGOMERY PALM	6			25	10	TRANSPLANT
171	<i>Veitchia montgomeryana</i>	MONTGOMERY PALM	9			30	10	TRANSPLANT
180	<i>Cocus nucifera</i>	COCONUT PALM	12			35	12	TRANSPLANT
190	<i>Cocus nucifera</i>	COCONUT PALM	10			40	10	TRANSPLANT
192	<i>Cocus nucifera</i>	COCONUT PALM	10			45	10	TRANSPLANT
193	<i>Cocus nucifera</i>	COCONUT PALM	14			45	10	TRANSPLANT
233	<i>Veitchia montgomeryana</i>	MONTGOMERY PALM	8			50	12	TRANSPLANT
234	<i>Veitchia montgomeryana</i>	MONTGOMERY PALM	8			50	12	TRANSPLANT
235	<i>Veitchia montgomeryana</i>	MONTGOMERY PALM	7			50	12	TRANSPLANT
236	<i>Veitchia montgomeryana</i>	MONTGOMERY PALM	7			50	12	TRANSPLANT
238	<i>Cocus nucifera</i>	COCONUT PALM	10			30	15	TRANSPLANT
239	<i>Cocus nucifera</i>	COCONUT PALM	10			50	15	TRANSPLANT
240	<i>Cocus nucifera</i>	COCONUT PALM	10			30	15	TRANSPLANT
241	<i>Cocus nucifera</i>	COCONUT PALM	10			30	15	TRANSPLANT
249	<i>Veitchia montgomeryana</i>	MONTGOMERY PALM	7			60	12	TRANSPLANT
252	<i>Veitchia montgomeryana</i>	MONTGOMERY PALM	8			60	12	TRANSPLANT
253	<i>Veitchia montgomeryana</i>	MONTGOMERY PALM	8			40	12	TRANSPLANT
254	<i>Veitchia montgomeryana</i>	MONTGOMERY PALM	8			50	12	TRANSPLANT
255	<i>Veitchia montgomeryana</i>	MONTGOMERY PALM	7			50	12	TRANSPLANT
256	<i>Veitchia montgomeryana</i>	MONTGOMERY PALM	10			50	12	TRANSPLANT
257	<i>Veitchia montgomeryana</i>	MONTGOMERY PALM	8			55	12	TRANSPLANT
287	<i>Veitchia montgomeryana</i>	MONTGOMERY PALM	8			45	12	TRANSPLANT
288	<i>Veitchia montgomeryana</i>	MONTGOMERY PALM	8			35	12	TRANSPLANT
310	<i>Cocus nucifera</i>	COCONUT PALM	8			12	15	TRANSPLANT
311	<i>Cocus nucifera</i>	COCONUT PALM	7			18	15	TRANSPLANT
312	<i>Cocus nucifera</i>	COCONUT PALM	8			18	12	TRANSPLANT
350	<i>Cocus nucifera</i>	COCONUT PALM	13			40	20	TRANSPLANT
351	<i>Cocus nucifera</i>	COCONUT PALM	13			30	20	TRANSPLANT
352	<i>Cocus nucifera</i>	COCONUT PALM	11			30	20	TRANSPLANT
353	<i>Cocus nucifera</i>	COCONUT PALM	11			30	20	TRANSPLANT
354	<i>Cocus nucifera</i>	COCONUT PALM	10			30	20	TRANSPLANT
357	<i>Cocus nucifera</i>	COCONUT PALM	10			25	20	TRANSPLANT
374	<i>Phoenix roebelinii</i>	ROBELINI	4			6	4	TRANSPLANT
375	<i>Veitchia montgomeryana</i>	MONTGOMERY PALM	4			35	20	TRANSPLANT
376	<i>Veitchia montgomeryana</i>	MONTGOMERY PALM	10			35	20	TRANSPLANT
377	<i>Veitchia montgomeryana</i>	MONTGOMERY PALM	8			35	20	TRANSPLANT
378	<i>Veitchia montgomeryana</i>	MONTGOMERY PALM	9			35	20	TRANSPLANT
379	<i>Veitchia montgomeryana</i>	MONTGOMERY PALM	8			35	20	TRANSPLANT
380	<i>Veitchia montgomeryana</i>	MONTGOMERY PALM	10			45	20	TRANSPLANT
381	<i>Veitchia montgomeryana</i>	MONTGOMERY PALM	8			30	20	TRANSPLANT
383	<i>Veitchia montgomeryana</i>	MONTGOMERY PALM	8			25	20	TRANSPLANT
384	<i>Veitchia montgomeryana</i>	MONTGOMERY PALM	8			30	20	TRANSPLANT
402	<i>Cocus nucifera</i>	COCONUT PALM	12			30	20	TRANSPLANT
403	<i>Cocus nucifera</i>	COCONUT PALM	13			25	20	TRANSPLANT
417	<i>Veitchia montgomeryana</i>	MONTGOMERY PALM	8			30	20	TRANSPLANT
418	<i>Veitchia montgomeryana</i>	MONTGOMERY PALM	7			30	20	TRANSPLANT
450	<i>Conocarpus erectus</i>	SILVER BUTTONWOOD	9		15		20	TRANSPLANT
451	<i>Unknown</i>	UNKNOWN (Cluster)	6	12			12	TRANSPLANT
452	<i>Unknown</i>	UNKNOWN (Cluster)	6	12			12	TRANSPLANT
486		BAMBOO LIMIT CLUSTER	2,4	20			10	TRANSPLANT
490		BAMBOO LIMIT CLUSTER	2,4	20			10	TRANSPLANT
491		BAMBOO LIMIT CLUSTER	2,4	20			10	TRANSPLANT
495		BAMBOO LIMIT CLUSTER	2,4	20			10	TRANSPLANT
496		BAMBOO LIMIT CLUSTER	2,4	20			10	TRANSPLANT
499	<i>Cocus nucifera</i>	COCONUT PALM	9			15	12	TRANSPLANT
500	<i>Cocus nucifera</i>	COCONUT PALM	9			15	12	TRANSPLANT
503	<i>Cocus nucifera</i>	COCONUT PALM	10			15	12	TRANSPLANT
504	<i>Cocus nucifera</i>	COCONUT PALM	10			15	12	TRANSPLANT
517	<i>Cocus nucifera</i>	COCONUT PALM	8			20	15	TRANSPLANT
518	<i>Cocus nucifera</i>	COCONUT PALM	8			15	15	TRANSPLANT
521	<i>Cocus nucifera</i>	COCONUT PALM	9			15	15	TRANSPLANT
522	<i>Cocus nucifera</i>	COCONUT PALM	8			15	15	TRANSPLANT
523	<i>Cocus nucifera</i>	COCONUT PALM	8			15	15	TRANSPLANT
525		SEAGRAPE	6		8		8	TRANSPLANT
526	<i>Cocus nucifera</i>	COCONUT PALM	8			12	12	TRANSPLANT
527	<i>Cocus nucifera</i>	COCONUT PALM	7			12	12	TRANSPLANT
528	<i>Cocus nucifera</i>	COCONUT PALM	7			12	12	TRANSPLANT
531	<i>Cocus nucifera</i>	COCONUT PALM	9			15	12	TRANSPLANT
532	<i>Cocus nucifera</i>	COCONUT PALM	9			8	12	TRANSPLANT

TRANSPLANT SCHEDULE - SITE

TREE No.	TREE - LATIN NAME	TREE - COMMON NAME	DIAMETER at BREAST HEIGHT (in inches)	DBH MULTI TRUNK	HEIGHT OF CANOPY TREES (in feet)	CLEAR TRUNK HEIGHT OF PALM TREES (in feet)	CANOPY DIAMETER (in feet)	DISPOSITION
535	<i>Cocos nucifera</i>	COCONUT PALM	6			15	12	TRANSPLANT
538	<i>Cocos nucifera</i>	COCONUT PALM	8			12	15	TRANSPLANT
540	<i>Cocos nucifera</i>	COCONUT PALM	9			15	12	TRANSPLANT
549	<i>Cocos nucifera</i>	COCONUT PALM	9			12	15	TRANSPLANT
550	<i>Cocos nucifera</i>	COCONUT PALM	7			12	15	TRANSPLANT
554	<i>Cocos nucifera</i>	COCONUT PALM	8			12	12	TRANSPLANT
555	<i>Cocos nucifera</i>	COCONUT PALM	8			20	15	TRANSPLANT
556	<i>Cocos nucifera</i>	COCONUT PALM	9			20	15	TRANSPLANT
557	<i>Unknown</i>	UNKNOWN PALM	4			10	6	TRANSPLANT
558	<i>Unknown</i>	UNKNOWN PALM	5			10	6	TRANSPLANT
624	<i>Cocos nucifera</i>	Coconut Palm	9			15	15	TRANSPLANT
625	<i>Cocos nucifera</i>	Coconut Palm	7			15	15	TRANSPLANT
626	<i>Cocos nucifera</i>	Coconut Palm	8			25	15	TRANSPLANT
630	<i>Cocos nucifera</i>	Coconut Palm	8			15	12	TRANSPLANT
632	<i>Cocos nucifera</i>	Coconut Palm	8			15	12	TRANSPLANT
641	<i>Phoenix dactylifera</i>	Date Palm	16			30	15	TRANSPLANT
642	<i>Phoenix dactylifera</i>	Date Palm	16			25	15	TRANSPLANT
643	<i>Phoenix dactylifera</i>	Date Palm	17			25	15	TRANSPLANT
645	<i>Phoenix dactylifera</i>	Date Palm	15			25	15	TRANSPLANT
646	<i>Phoenix dactylifera</i>	Date Palm	17			30	15	TRANSPLANT
647	<i>Phoenix dactylifera</i>	Date Palm	14			30	8	TRANSPLANT
648	<i>Phoenix dactylifera</i>	Date Palm	15			25	15	TRANSPLANT
649	<i>Phoenix dactylifera</i>	Date Palm	15			25	15	TRANSPLANT
650	<i>Phoenix dactylifera</i>	Date Palm	15			25	15	TRANSPLANT
651	<i>Phoenix dactylifera</i>	Date Palm	13			25	15	TRANSPLANT
652	<i>Phoenix dactylifera</i>	Date Palm	16			20	15	TRANSPLANT
653	<i>Phoenix dactylifera</i>	Date Palm	15			25	15	TRANSPLANT
654	<i>Phoenix dactylifera</i>	Date Palm	15			25	15	TRANSPLANT
655	<i>Phoenix dactylifera</i>	Date Palm	17			25	15	TRANSPLANT
656	<i>Phoenix dactylifera</i>	Date Palm	14			25	15	TRANSPLANT
657	<i>Phoenix dactylifera</i>	Date Palm	16			25	15	TRANSPLANT
661	<i>Cocos nucifera</i>	Coconut Palm	7			12	12	TRANSPLANT
662	<i>Cocos nucifera</i>	Coconut Palm	9			25	12	TRANSPLANT
663	<i>Cocos nucifera</i>	Coconut Palm	8			20	12	TRANSPLANT
667	<i>Cocos nucifera</i>	Coconut Palm	9			15	15	TRANSPLANT
668	<i>Cocos nucifera</i>	Coconut Palm	9			15	15	TRANSPLANT
669	<i>Cocos nucifera</i>	Coconut Palm	8			20	12	TRANSPLANT
670	<i>Cocos nucifera</i>	Coconut Palm	7			20	12	TRANSPLANT
696	<i>Cocos nucifera</i>	Coconut Palm	8			15	15	TRANSPLANT
712	<i>Cocos nucifera</i>	Coconut Palm	8			25	15	TRANSPLANT
751	<i>Cocos nucifera</i>	Coconut Palm	9			25	15	TRANSPLANT
754	<i>Cocos nucifera</i>	Coconut Palm	10			15	10	TRANSPLANT
755	<i>Cocos nucifera</i>	Coconut Palm	8			15	10	TRANSPLANT
756	<i>Cocos nucifera</i>	Coconut Palm	7			12	10	TRANSPLANT
757	<i>Cocos nucifera</i>	Coconut Palm	7			12	10	TRANSPLANT
758	<i>Cocos nucifera</i>	Coconut Palm	9			20	12	TRANSPLANT
759	<i>Cocos nucifera</i>	Coconut Palm	9			20	12	TRANSPLANT
760	<i>Cocos nucifera</i>	Coconut Palm	10			20	15	TRANSPLANT
761	<i>Cocos nucifera</i>	Coconut Palm	10			20	15	TRANSPLANT
765	<i>Cocos nucifera</i>	Coconut Palm	10			20	15	TRANSPLANT
766	<i>Cocos nucifera</i>	Coconut Palm	10			20	15	TRANSPLANT
767	<i>Cocos nucifera</i>	Coconut Palm	8			15	15	TRANSPLANT
768	<i>Cocos nucifera</i>	Coconut Palm	10			20	15	TRANSPLANT
771	<i>Phoenix dactylifera</i>	Date Palm	14			30	15	TRANSPLANT
781	<i>Cocos nucifera</i>	Coconut Palm	10			20	12	TRANSPLANT
783	<i>Cocos nucifera</i>	Coconut Palm	9			15	12	TRANSPLANT
790	<i>Phoenix dactylifera</i>	Date Palm	15			30	12	TRANSPLANT
791	<i>Phoenix dactylifera</i>	Date Palm	14			30	12	TRANSPLANT
792	<i>Phoenix dactylifera</i>	Date Palm	14			30	12	TRANSPLANT
793	<i>Phoenix dactylifera</i>	Date Palm	14			30	12	TRANSPLANT
794	<i>Phoenix dactylifera</i>	Date Palm	16			30	12	TRANSPLANT
802	<i>Cocos nucifera</i>	Coconut Palm	8			30	12	TRANSPLANT
803	<i>Cocos nucifera</i>	Coconut Palm	8			25	15	TRANSPLANT
804	<i>Cocos nucifera</i>	Coconut Palm	8			30	12	TRANSPLANT
836	<i>Phoenix dactifilera</i>	Date Palm	13			30	20	TRANSPLANT
837	<i>Phoenix dactifilera</i>	Date Palm	15			30	20	TRANSPLANT
838	<i>Phoenix dactifilera</i>	Date Palm	13			30	20	TRANSPLANT
839	<i>Phoenix dactifilera</i>	Date Palm	15			30	20	TRANSPLANT
850	<i>Cocos nucifera</i>	Coconut Palm	8			15	12	TRANSPLANT
851	<i>Cocos nucifera</i>	Coconut Palm	10			20	12	TRANSPLANT
852	<i>Cocos nucifera</i>	Coconut Palm	9			25	12	TRANSPLANT
853	<i>Phoenix dactifilera</i>	Date Palm	12			30	20	TRANSPLANT
862	<i>Cocos nucifera</i>	Coconut Palm	9			15	15	TRANSPLANT
863	<i>Cocos nucifera</i>	Coconut Palm	9			20	15	TRANSPLANT
867	<i>Cocos nucifera</i>	Coconut Palm	8			15	15	TRANSPLANT
868	<i>Cocos nucifera</i>	Coconut Palm	9			20	15	TRANSPLANT
869	<i>Cocos nucifera</i>	Coconut Palm	9			20	15	TRANSPLANT
870	<i>Cocos nucifera</i>	Coconut Palm	10			25	15	TRANSPLANT
871	<i>Cocos nucifera</i>	Coconut Palm	9			15	15	TRANSPLANT
885	<i>Phoenix dactifilera</i>	Date Palm	15			40	20	TRANSPLANT
911	<i>Cocos nucifera</i>	Coconut Palm	9			25	15	TRANSPLANT
912	<i>Cocos nucifera</i>	Coconut Palm	9			25	15	TRANSPLANT
966	<i>Cocos nucifera</i>	Coconut Palm	9			40	12	TRANSPLANT
967	<i>Cocos nucifera</i>	Coconut Palm	10			40	12	TRANSPLANT
968	<i>Phoenix dactifilera</i>	Date Palm	15			40	15	TRANSPLANT
969	<i>Phoenix dactifilera</i>	Date Palm	13			40	15	TRANSPLANT
970	<i>Phoenix dactifilera</i>	Date Palm	13			40	15	TRANSPLANT
971	<i>Phoenix dactifilera</i>	Date Palm	13			40	15	TRANSPLANT
992	<i>Cocos nucifera</i>	Coconut Palm	12			30	15	TRANSPLANT
993	<i>Cocos nucifera</i>	Coconut Palm	10			30	15	TRANSPLANT

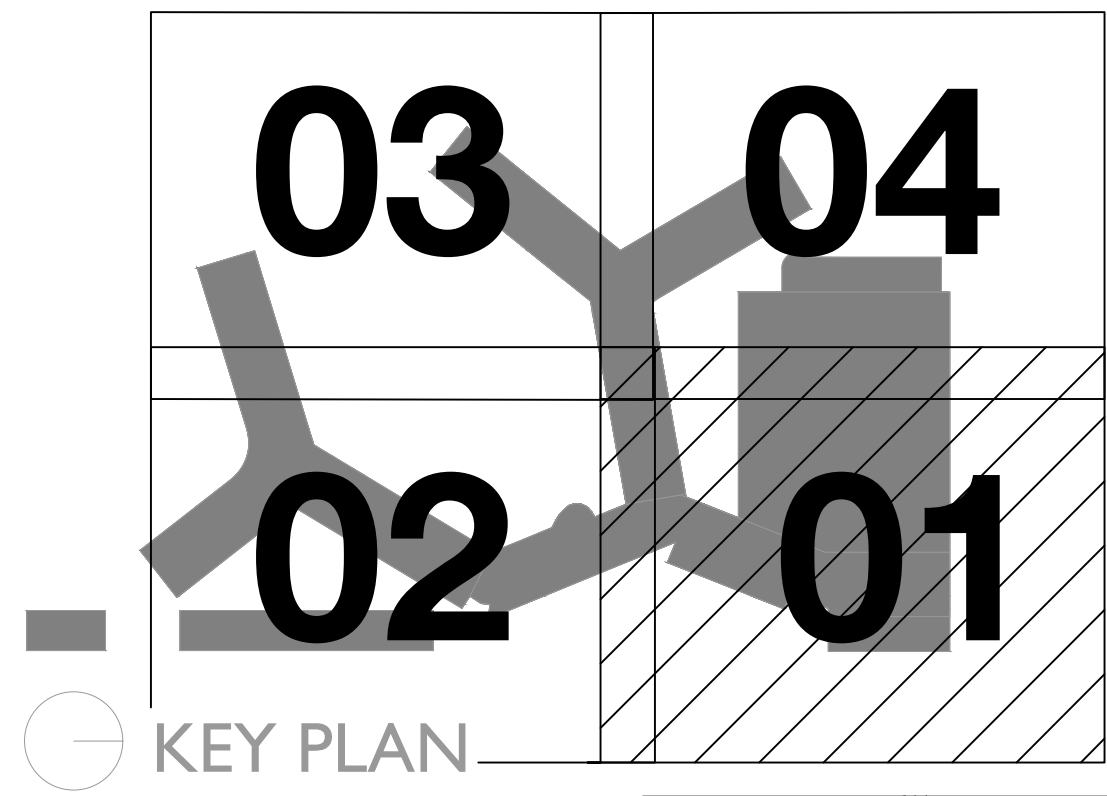

CANOPY & PALM
PLANTING PLAN

FLAMINGO
1420 BAY ROAD, MIAMI BEACH

Stantec Architecture Inc - AA26000733
Jonathan Cardello Lic. # AR93391

Tel: (305) 482-8700 / Fax: (305) 482-8770



Stantec Architecture Inc.
One Biscayne Tower Suite 1670
2 South Biscayne Boulevard
Miami, FL 33131-1804


DRB SUBMITTAL
08.03.2017

Copyright Reserved


L402


L&ND

2610 North Miami Ave. Miami, FL 33127
614.439.4895

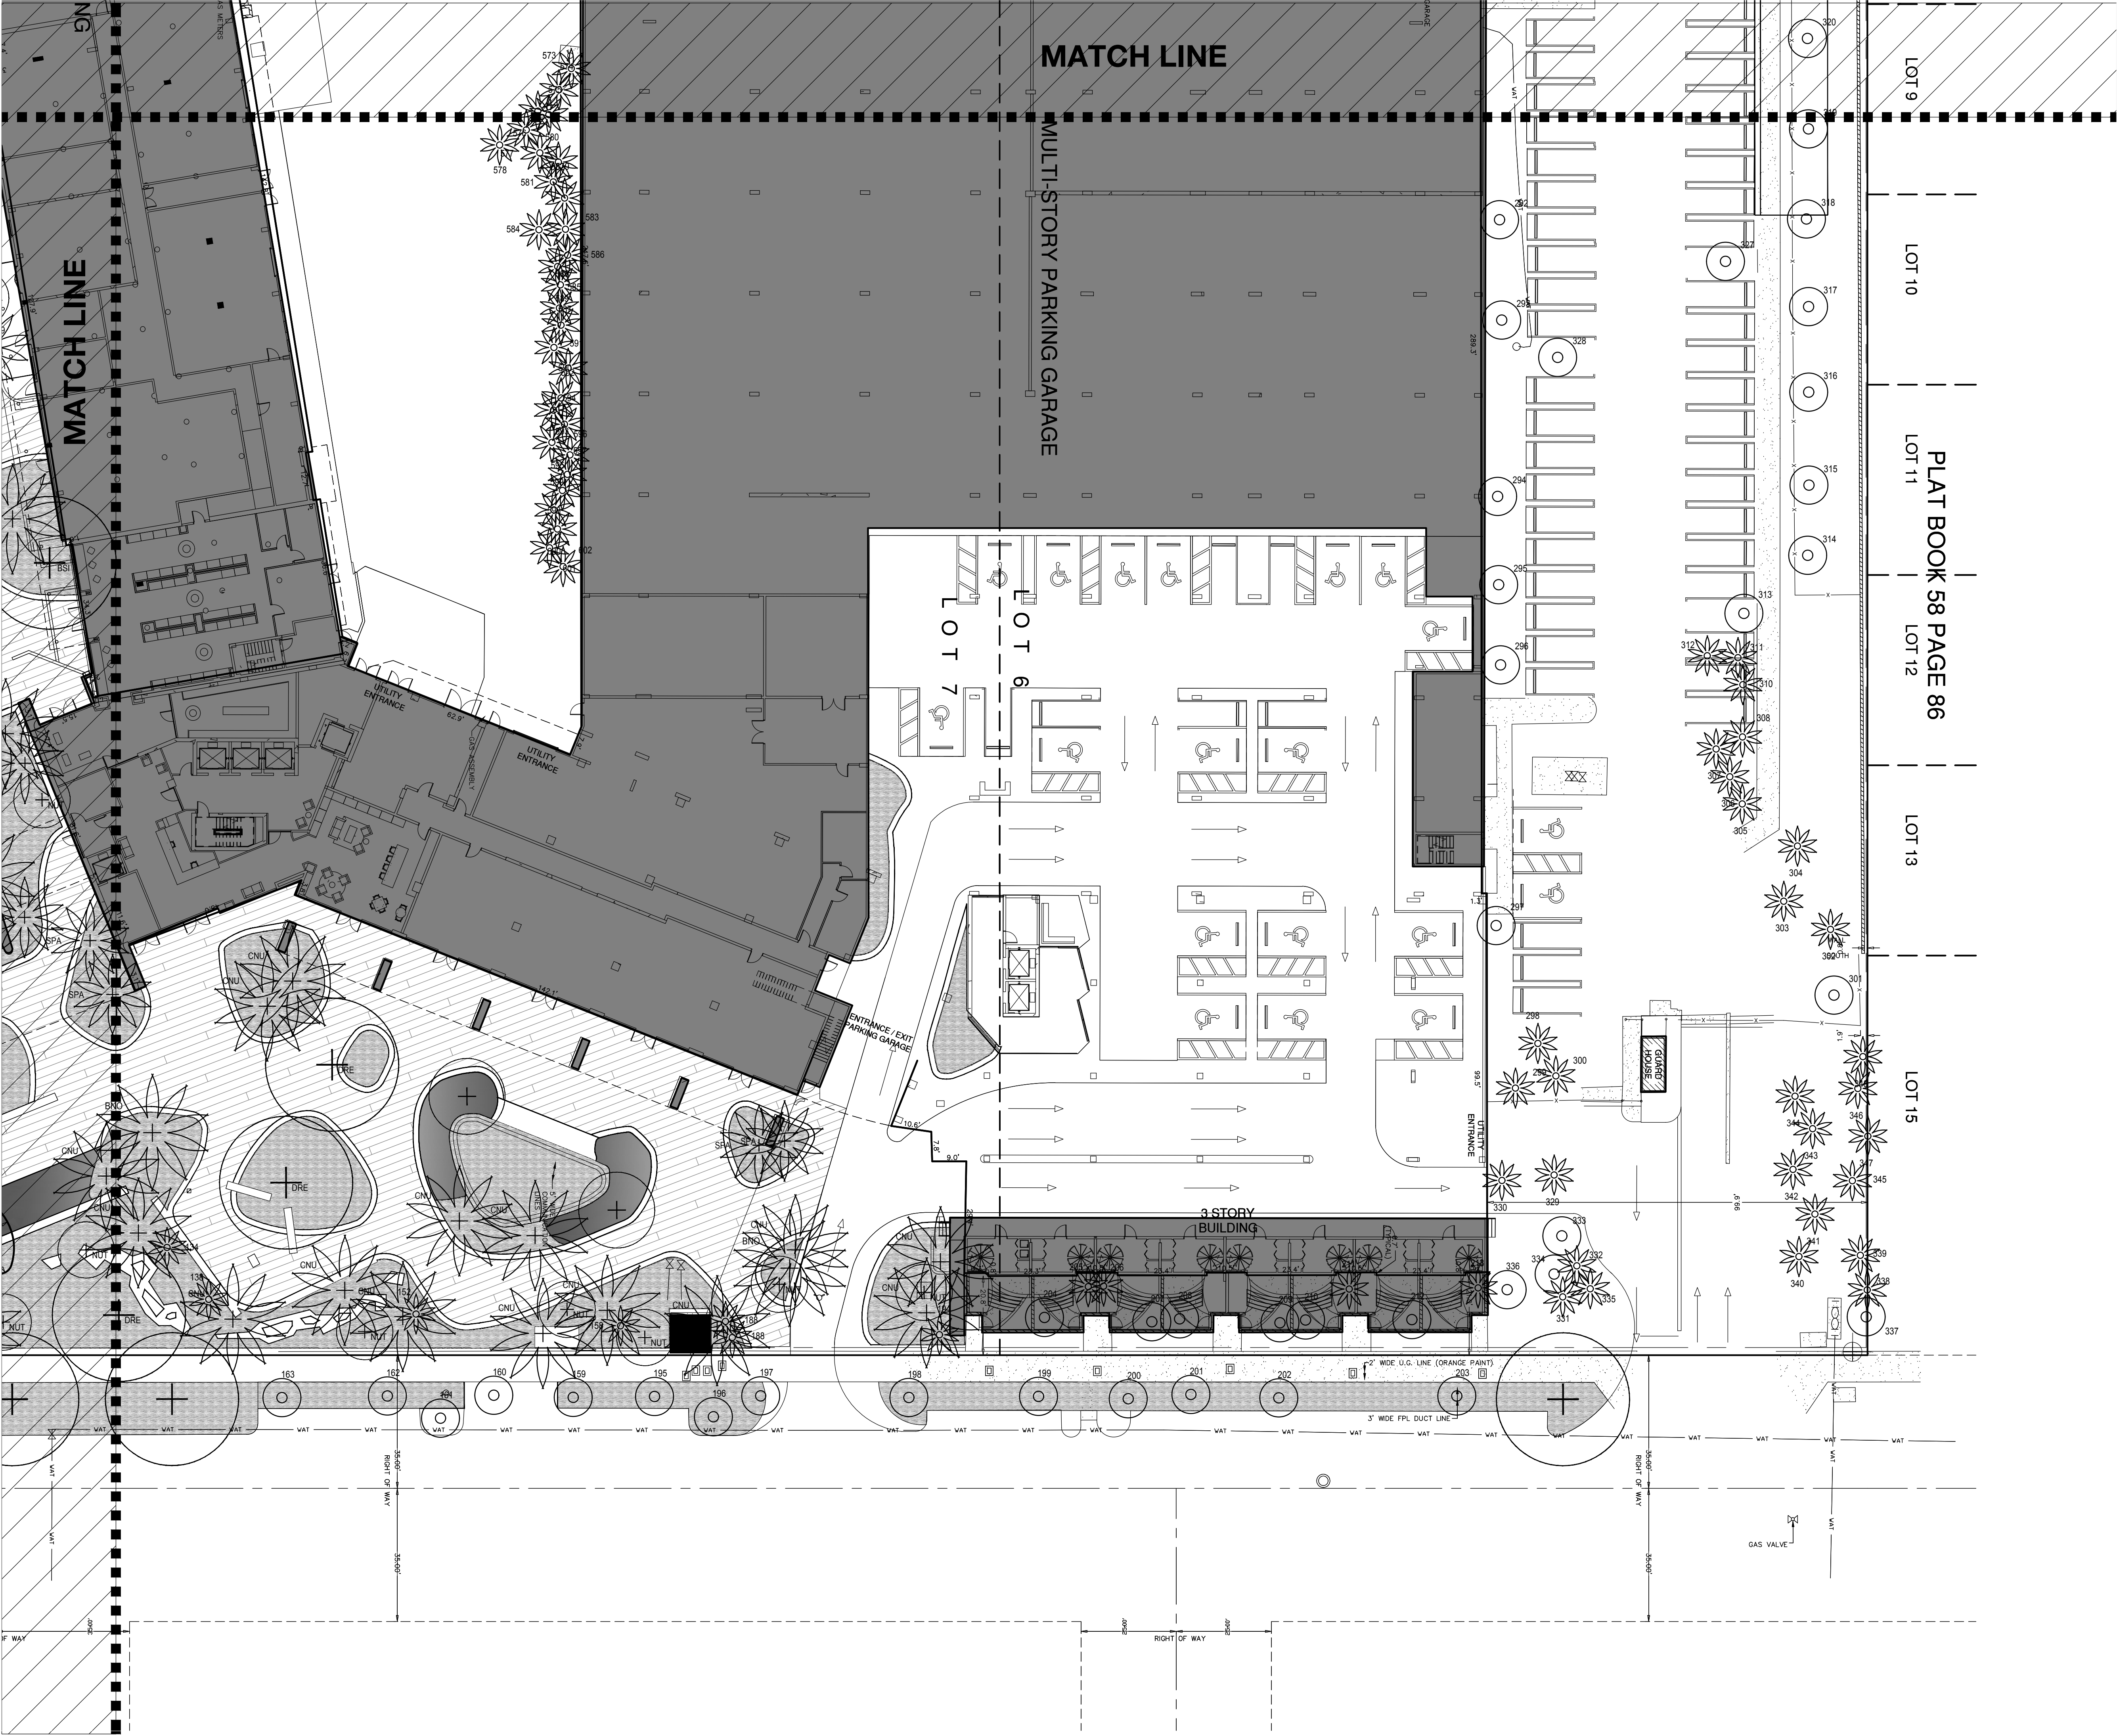

PLANTING LEGEND	
	EXISTING TREE
	EXISTING PALM
	PROPOSED PALM
	PROPOSED TREE
	PROPOSED SHRUB / ACCENT
	PROPOSED VINE
	PROPOSED GROUNDCOVER
	PROPOSED LAWN
	WATER FEATURE PROPOSED
	WATER FEATURE EXISTING TO REMAIN

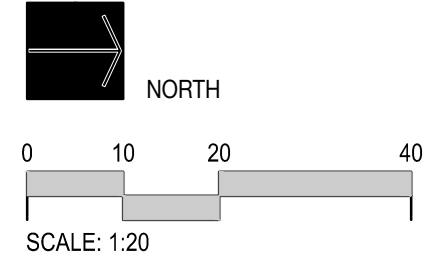

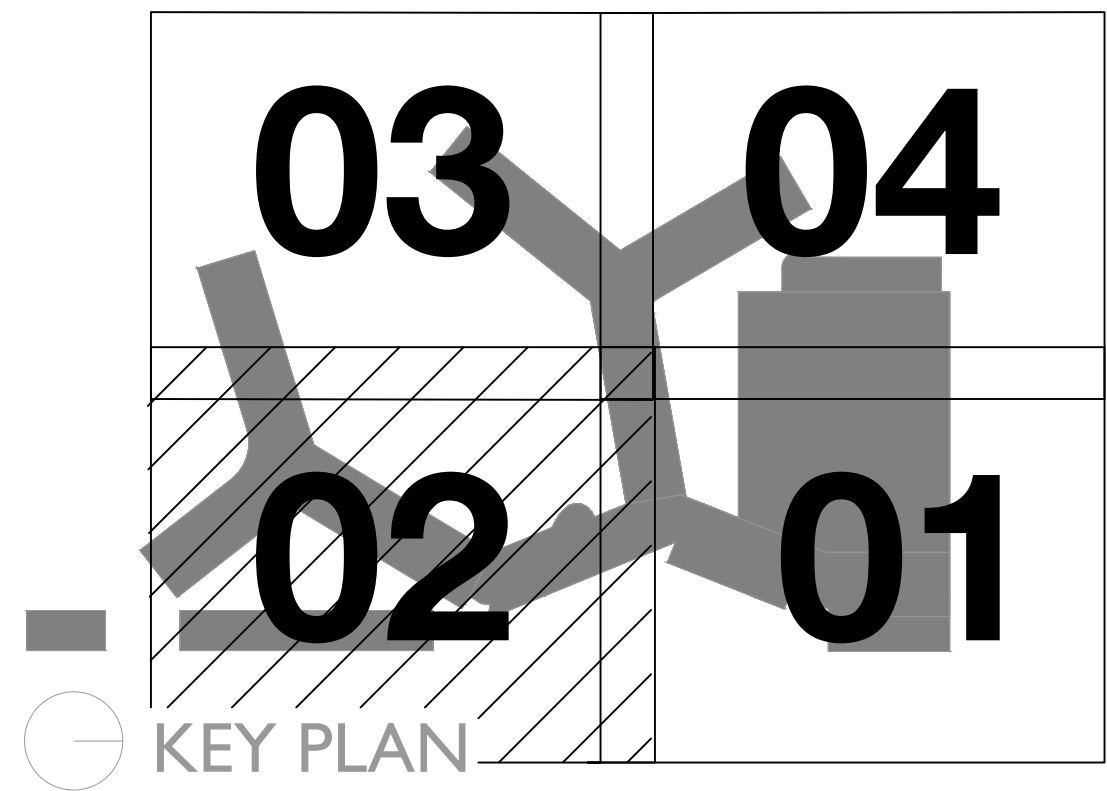


CANOPY & PALM
PLANTING PLAN

FLAMINGO
1420 BAY ROAD, MIAMI BEACH

Stantec Architecture Inc - AA26000733
Jonathan Cardello Lic. # AR93391

Tel: (305) 482-8700 / Fax: (305) 482-8770

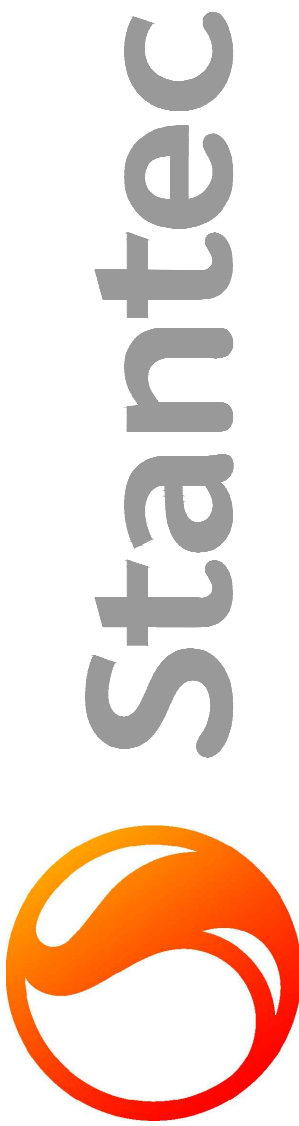


Stantec Architecture Inc.
One Biscayne Tower Suite 1670
2 South Biscayne Boulevard
Miami, FL 33131-1804

DRB SUBMITTAL
08.03.2017

Copyright Reserved


L403

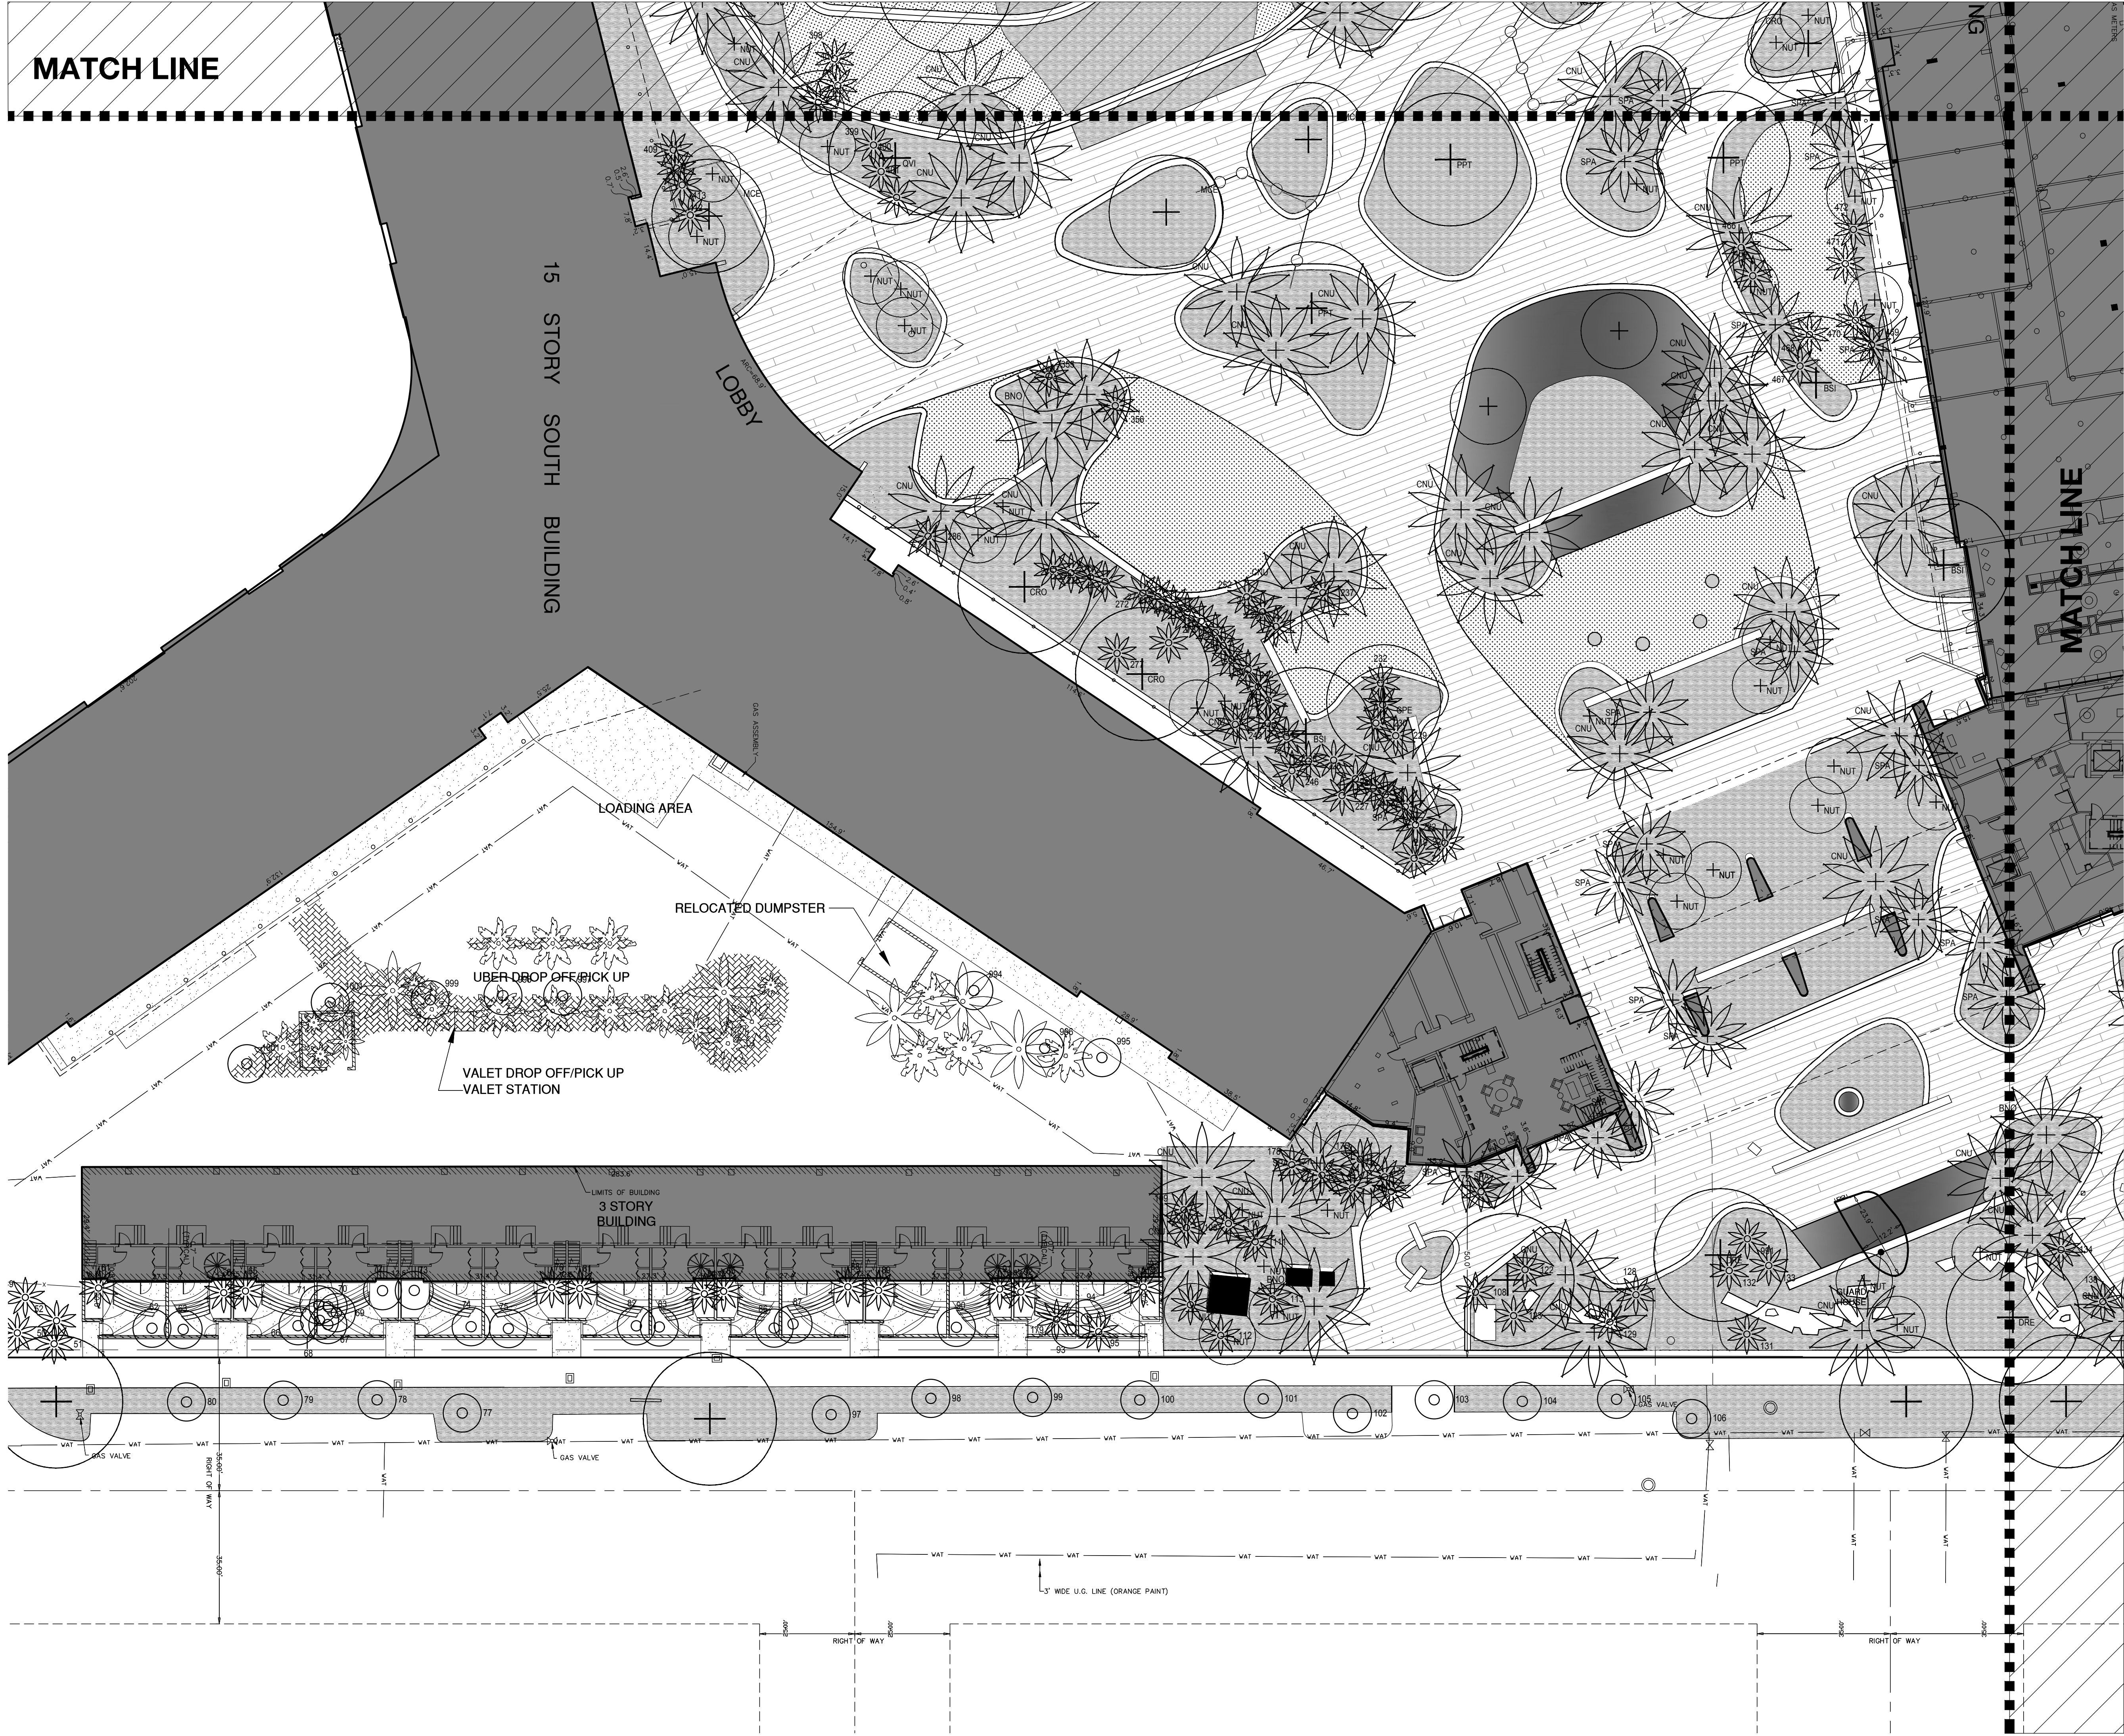

PLANTING LEGEND	
	EXISTING TREE
	EXISTING PALM
	PROPOSED PALM
	PROPOSED TREE
	PROPOSED SHRUB / ACCENT
	PROPOSED VINE
	PROPOSED GROUNDCOVER
	PROPOSED LAWN
	WATER FEATURE PROPOSED
	WATER FEATURE EXISTING TO REMAIN

L&ND

2610 North Miami Ave. Miami, FL 33127
614.439.4895

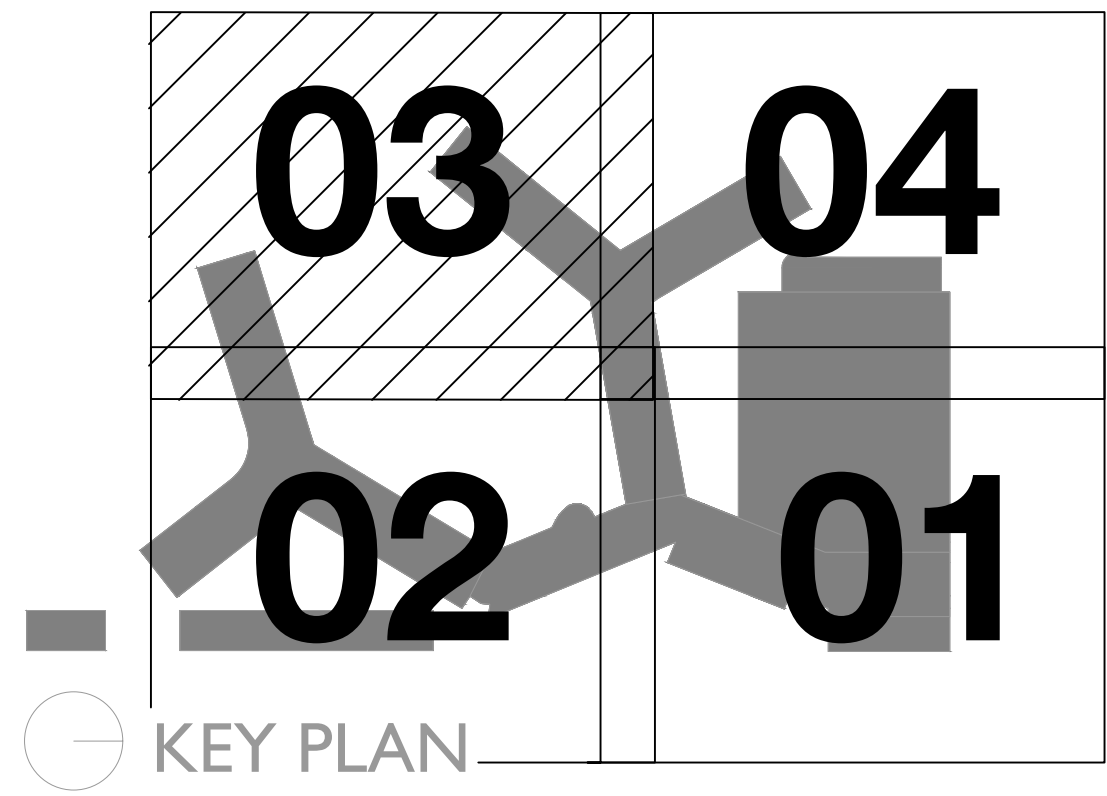

CANOPY & PALM
PLANTING PLAN

FLAMINGO
1420 BAY ROAD, MIAMI BEACH

Stantec Architecture Inc - AA26000733
Jonathan Cardello Lic. # AR93391

Stantec Architecture Inc.
One Biscayne Tower Suite 1670
2 South Biscayne Boulevard
Miami, FL 33131-1804
Tel: (305) 482-8700 / Fax: (305) 482-8770




DRB SUBMITTAL
08.03.2017

Copyright Reserved

L404




PLANTING LEGEND	
	EXISTING TREE
	EXISTING PALM
	PROPOSED PALM
	PROPOSED TREE
	PROPOSED SHRUB / ACCENT
	PROPOSED VINE
	PROPOSED GROUNDCOVER
	PROPOSED LAWN
	WATER FEATURE PROPOSED
	WATER FEATURE EXISTING TO REMAIN

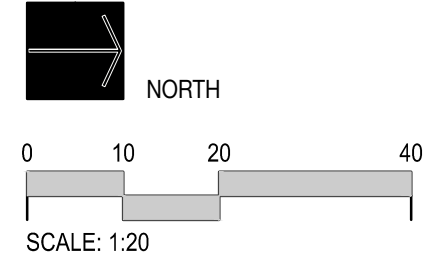

L&ND

2610 North Miami Ave. Miami, FL 33127
614.439.4895

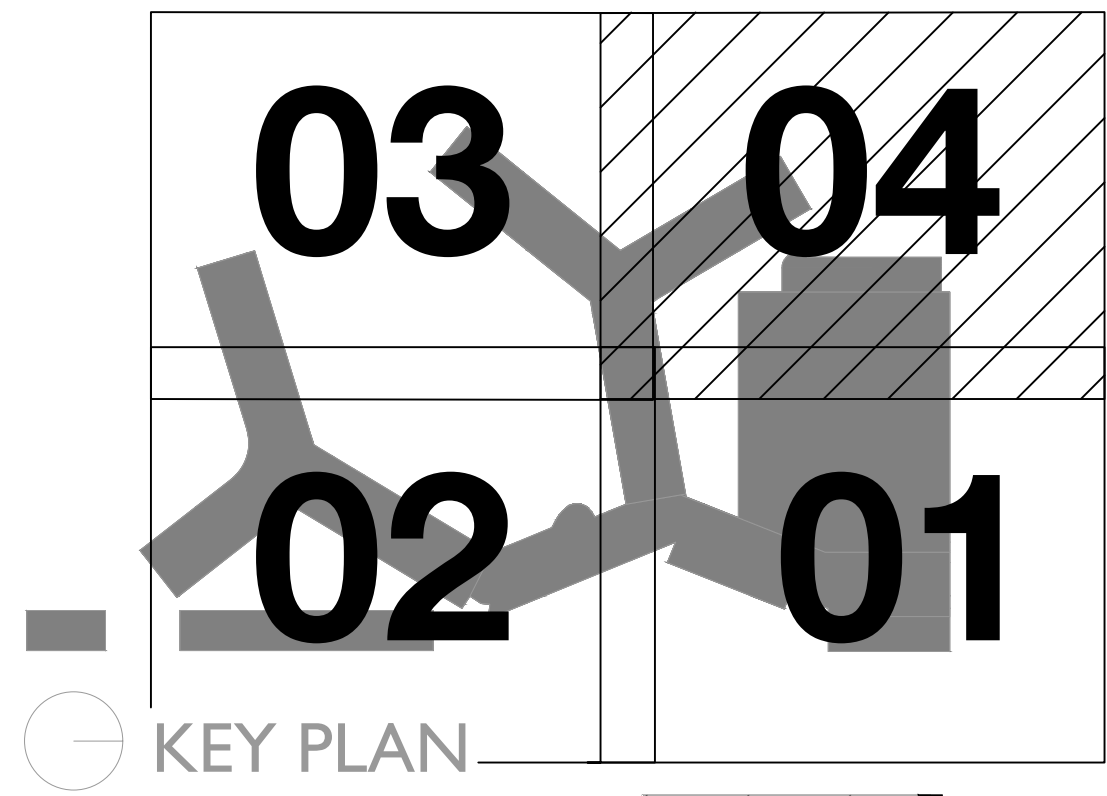

CANOPY & PALM
PLANTING PLAN

FLAMINGO
1420 BAY ROAD, MIAMI BEACH

Stantec Architecture Inc - AA26000733
Jonathan Cardello Lic. # AR93391


Stantec Architecture Inc.
One Biscayne Tower Suite 1670
2 South Biscayne Boulevard
Miami, FL 33131-1804
Tel: (305) 482-8700 / Fax: (305) 482-8770



DRB SUBMITTAL
08.03.2017


Copyright Reserved

L405

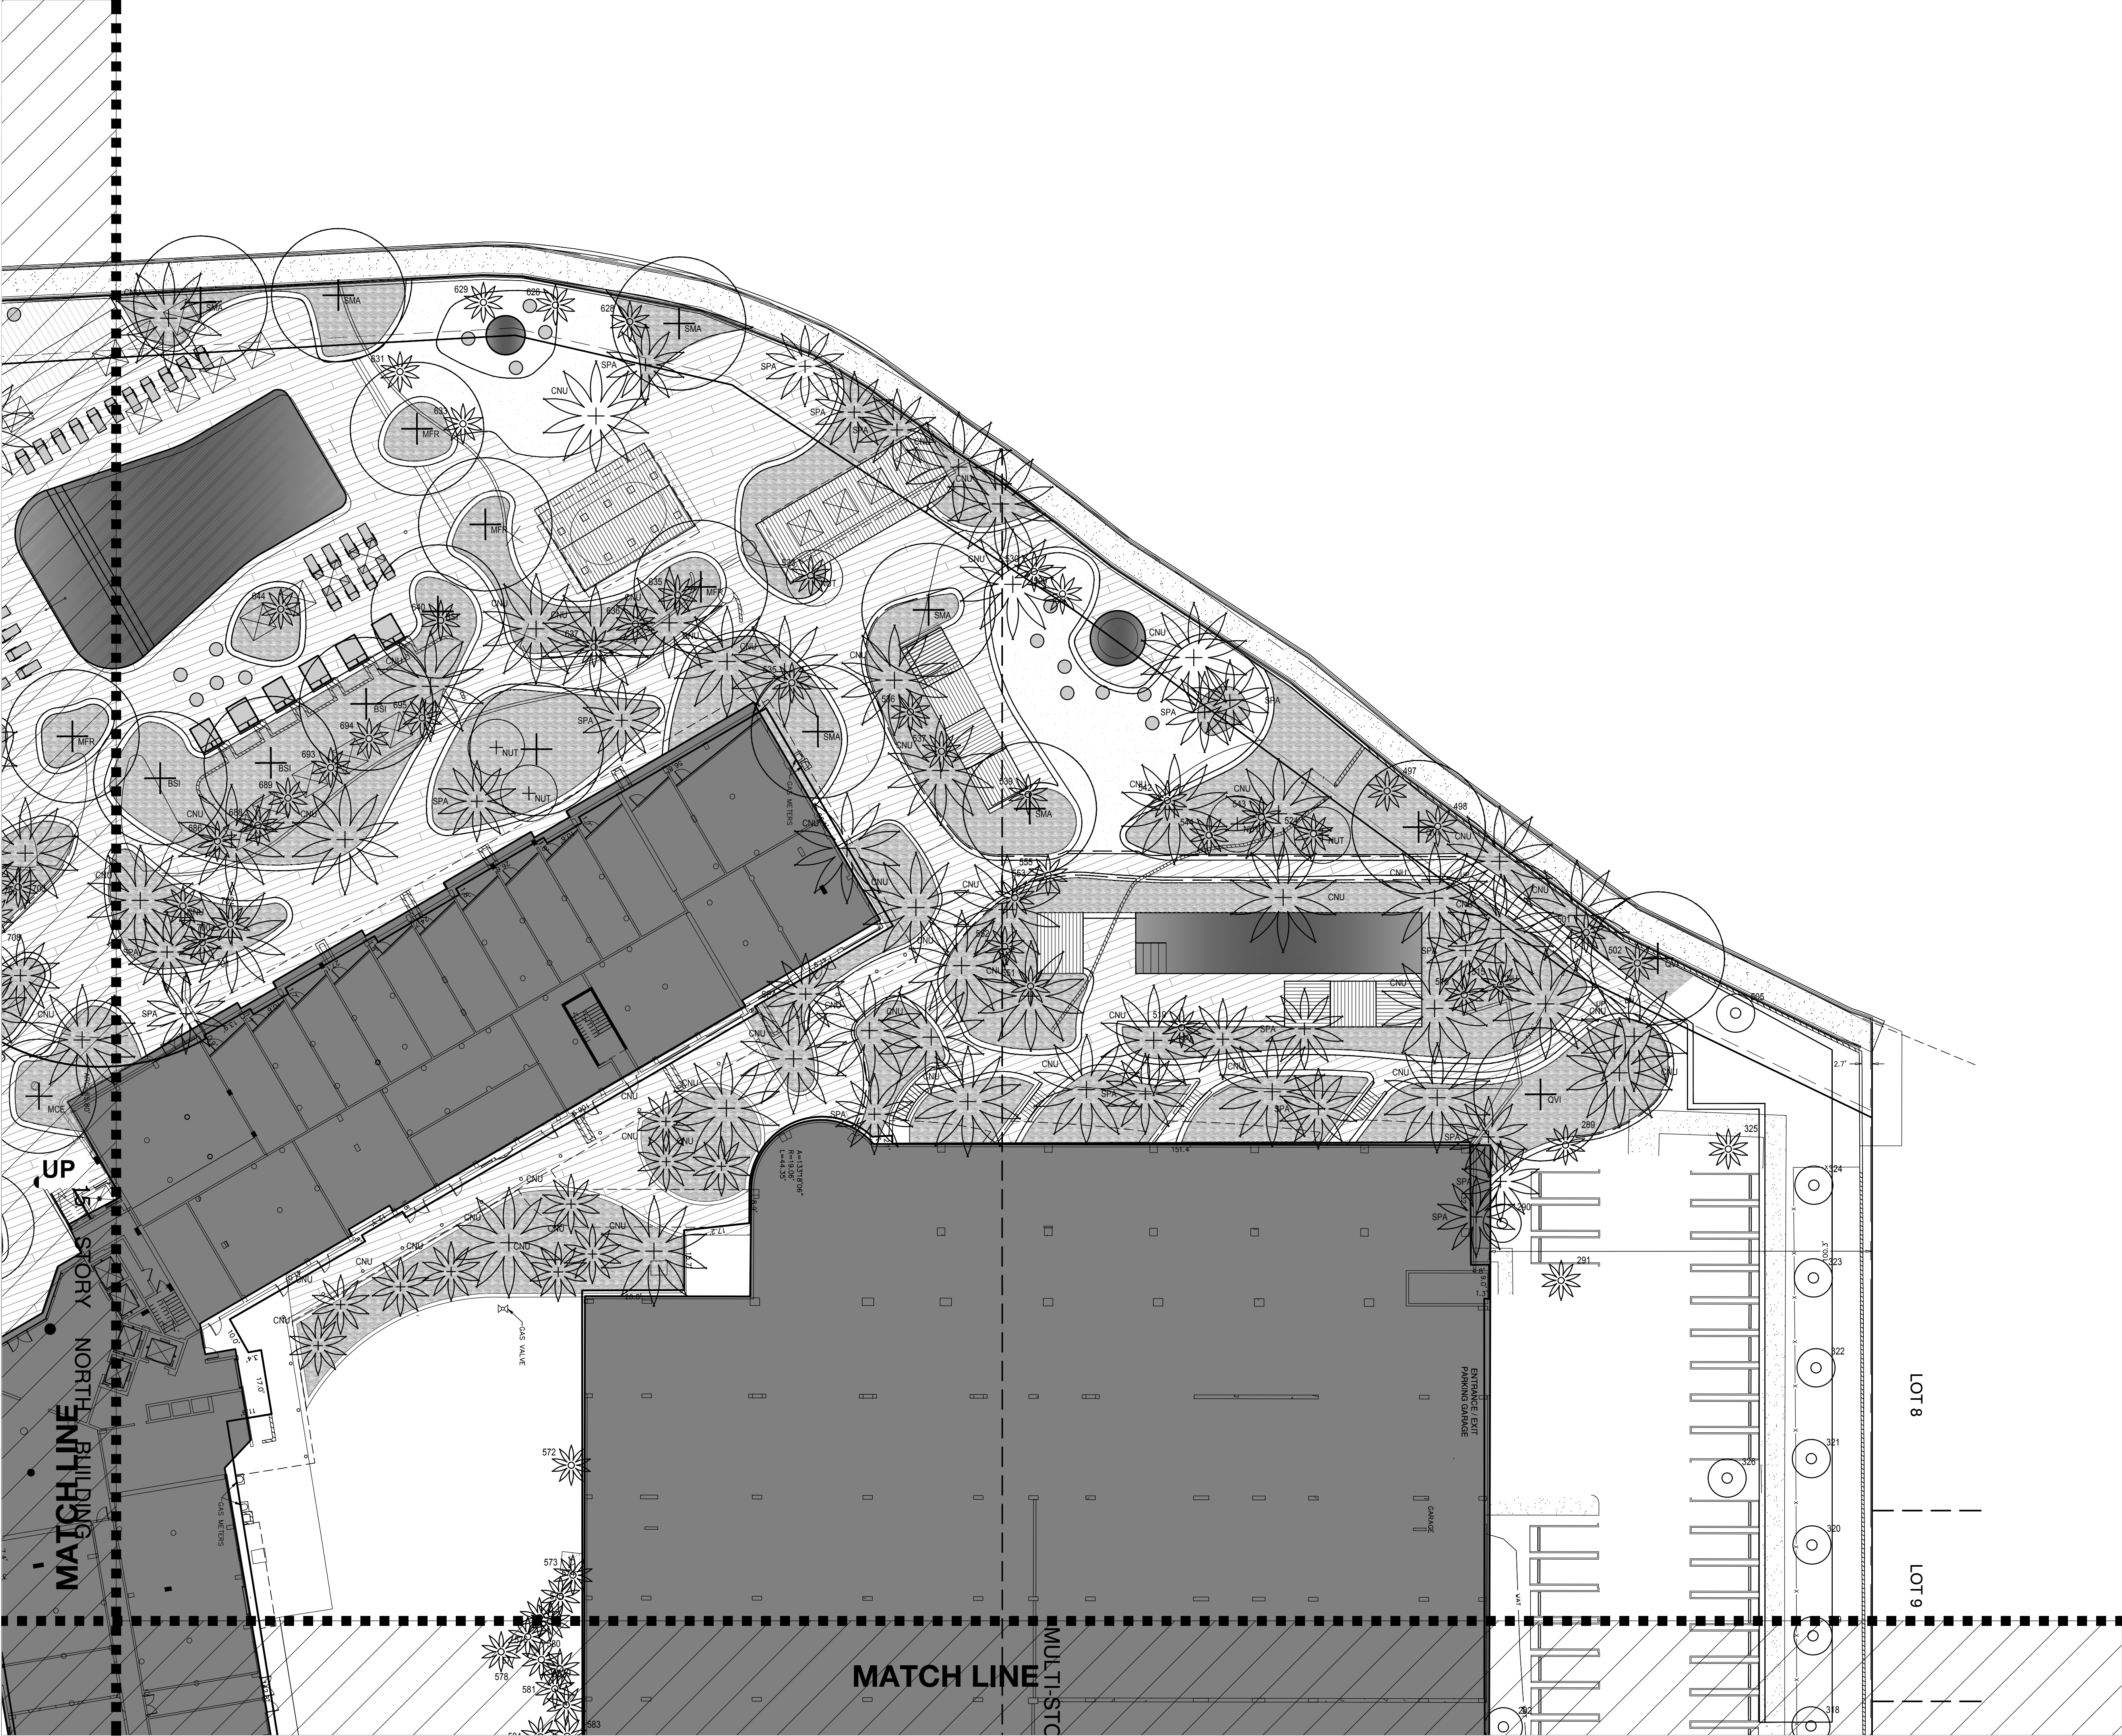

PLANTING LEGEND

	EXISTING TREE
	EXISTING PALM
	PROPOSED PALM
	PROPOSED TREE
	PROPOSED SHRUB / ACCENT
	PROPOSED VINE
	PROPOSED GROUNDCOVER
	PROPOSED LAWN
	WATER FEATURE PROPOSED
	WATER FEATURE EXISTING TO REMAIN

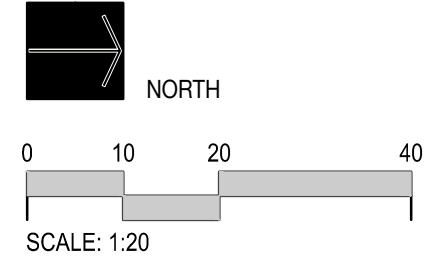

L&ND

2610 North Miami Ave. Miami, FL 33127
614.439.4895