
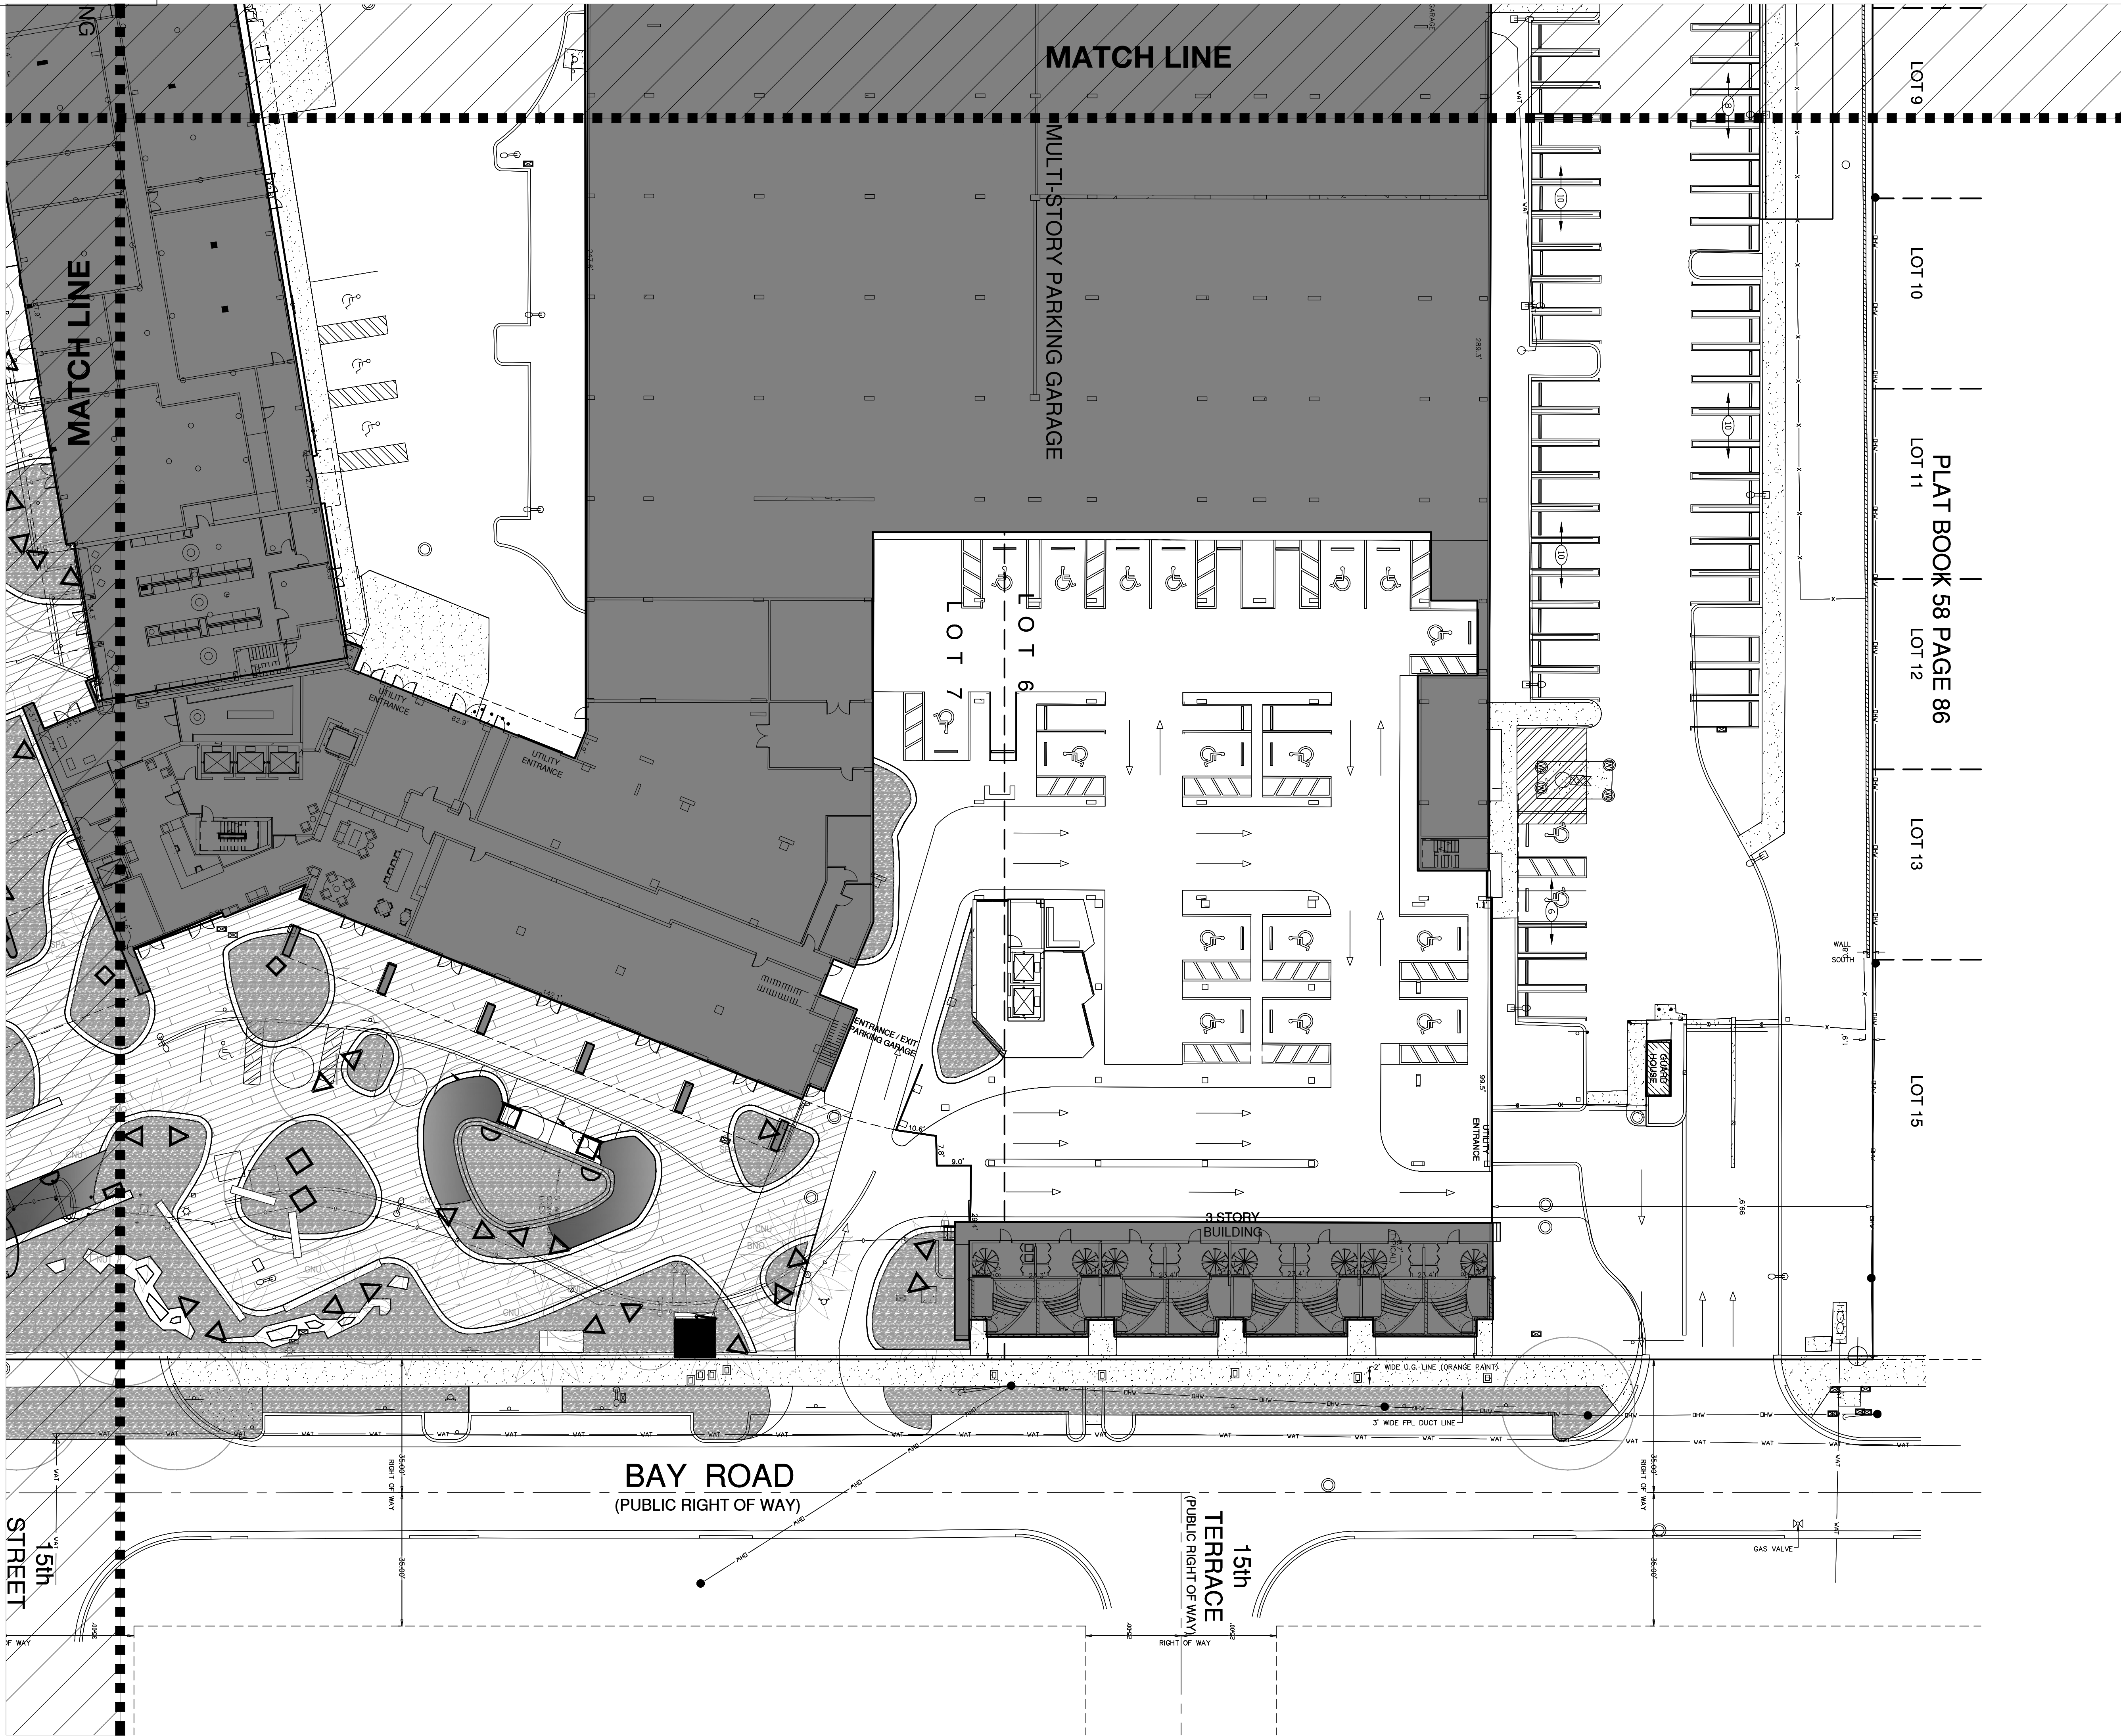


SYMBOL	QUANTITY	TYPE
	-	UPLIGHT
	-	DOWNLIGHT
	-	ACCENT
	-	UNDER WATER LIGHT
	-	TREE MOUNT KIT
	-	TREE MOUNT
	-	WALL

L&ND

2610 North Miami Ave. Miami, FL 33127
614.439.4895

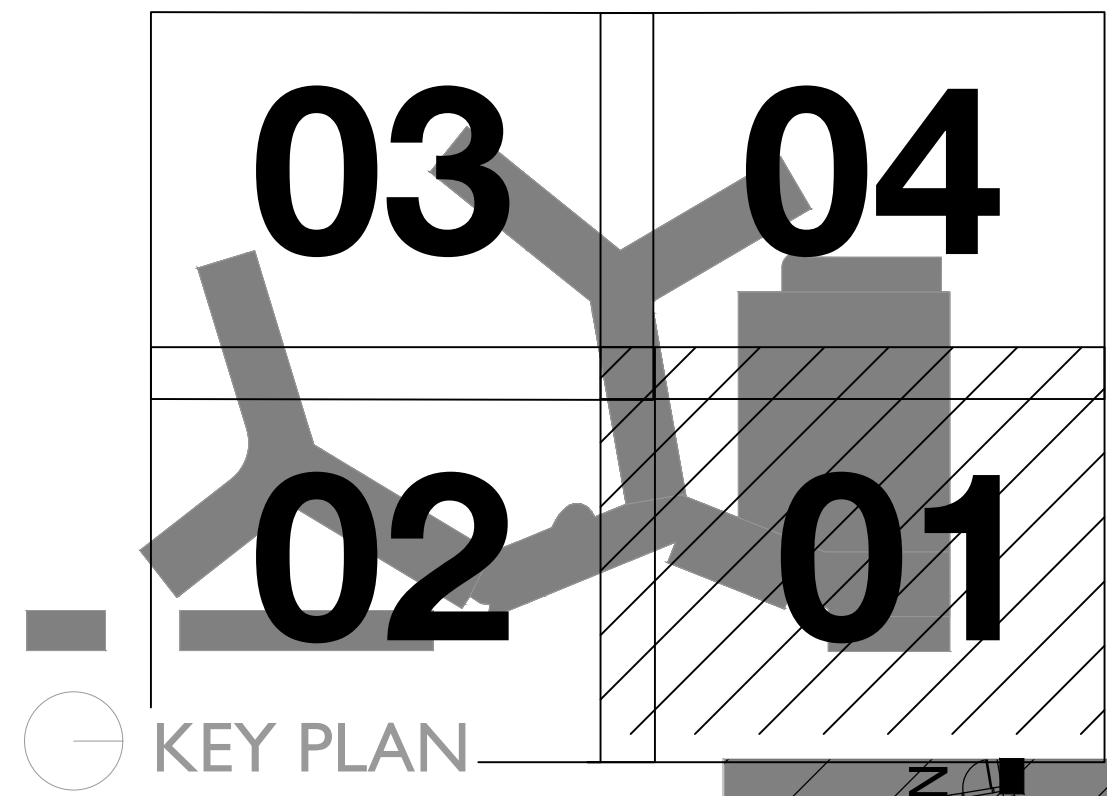

Stantec

Stantec Architecture Inc.
One Biscayne Tower Suite 1670
2 South Biscayne Boulevard
Miami, FL 33131-1804
Tel: (305) 482-8700 / Fax: (305) 482-8770

Stantec Architecture Inc - AA26000733
Jonathan Cardello Lic. # AR93391

DRB SUBMITTAL
08.03.2017

Copyright Reserved

L801

LIGHTING
PLAN

FLAMINGO
1420 BAY ROAD, MIAMI BEACH


03

04


02

01

KEY PLAN

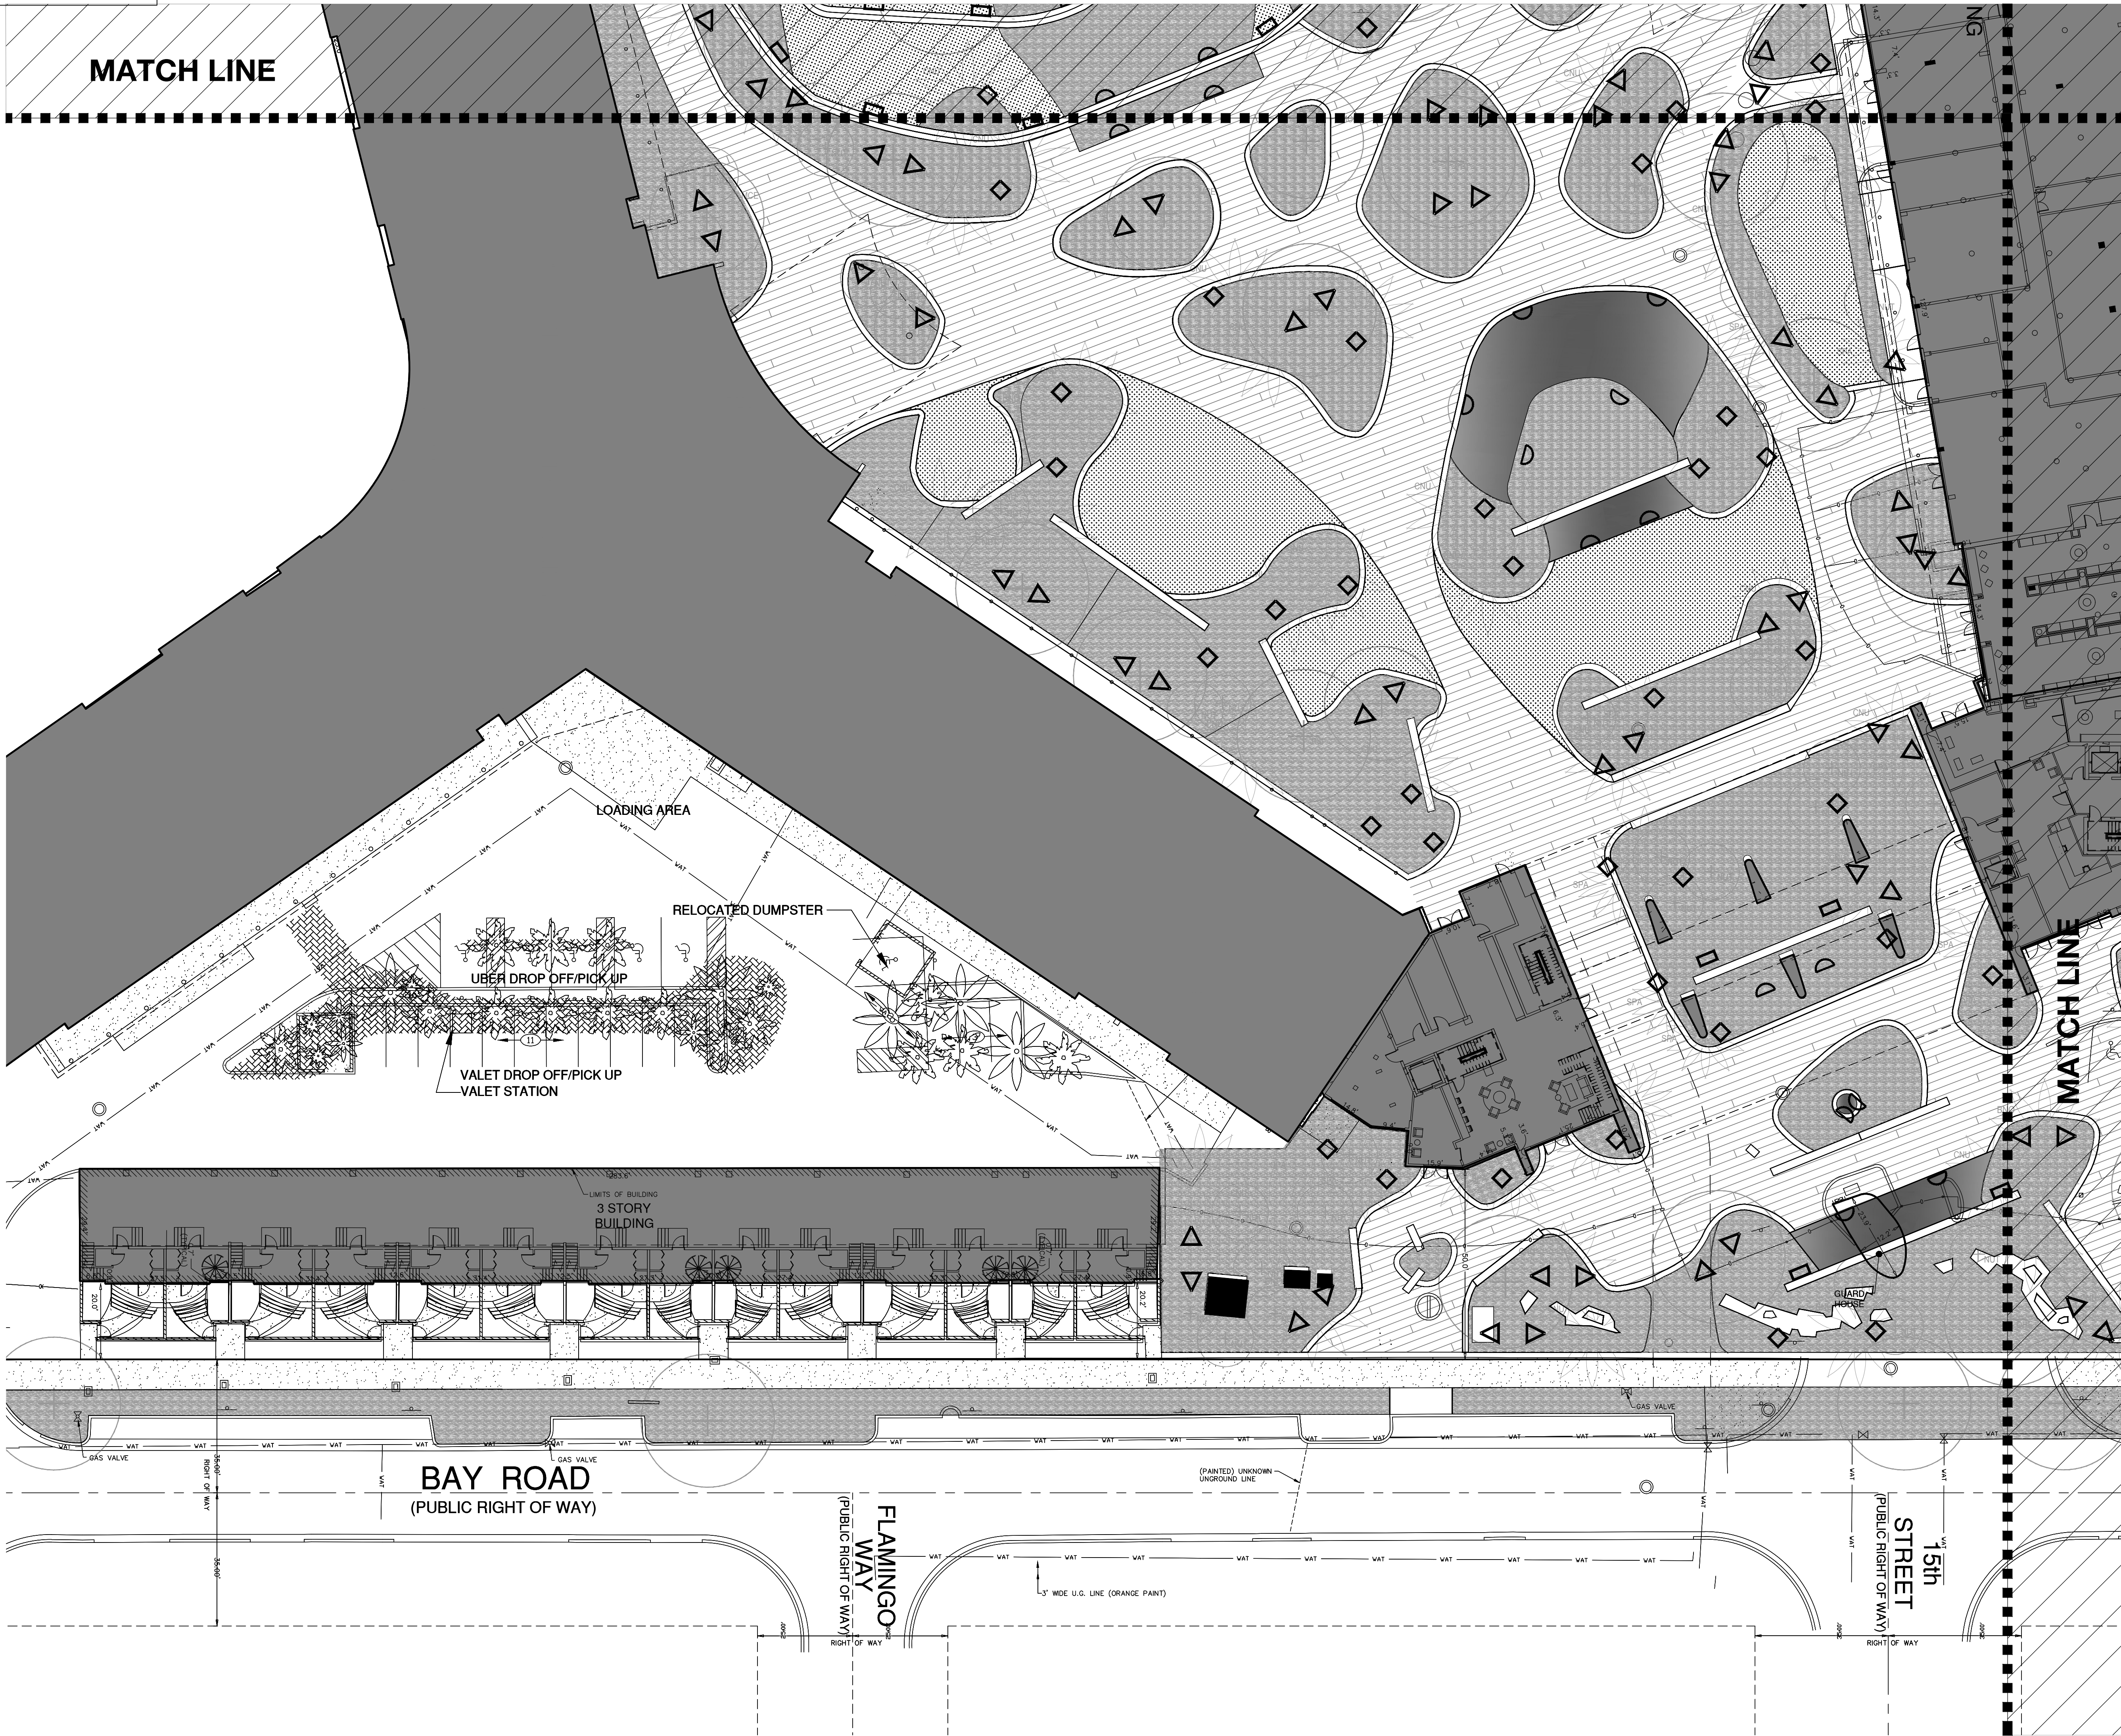

SYMBOL	QUANTITY	TYPE
△	-	UPLIGHT
□	-	DOWNLIGHT
◇	-	ACCENT
◐	-	UNDER WATER LIGHT
KT	-	TREE MOUNT KIT
○	-	TREE MOUNT
▣	-	WALL

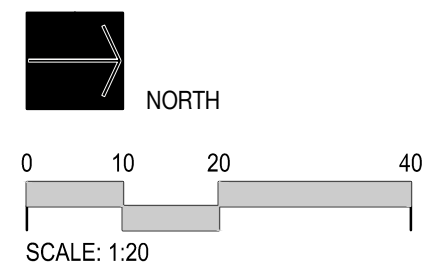

L&ND

2610 North Miami Ave. Miami, FL 33127
614.439.4895



Stantec

Stantec Architecture Inc.
One Biscayne Tower Suite 1670
2 South Biscayne Boulevard
Miami, FL 33131-1804
Tel: (305) 482-8700 / Fax: (305) 482-8770

Stantec Architecture Inc - AA26000733
Jonathan Cardello Lic. # AR93391

DRB SUBMITTAL

08.03.2017

Copyright Reserved

L802

LIGHTING
PLAN

FLAMINGO
1420 BAY ROAD, MIAMI BEACH