



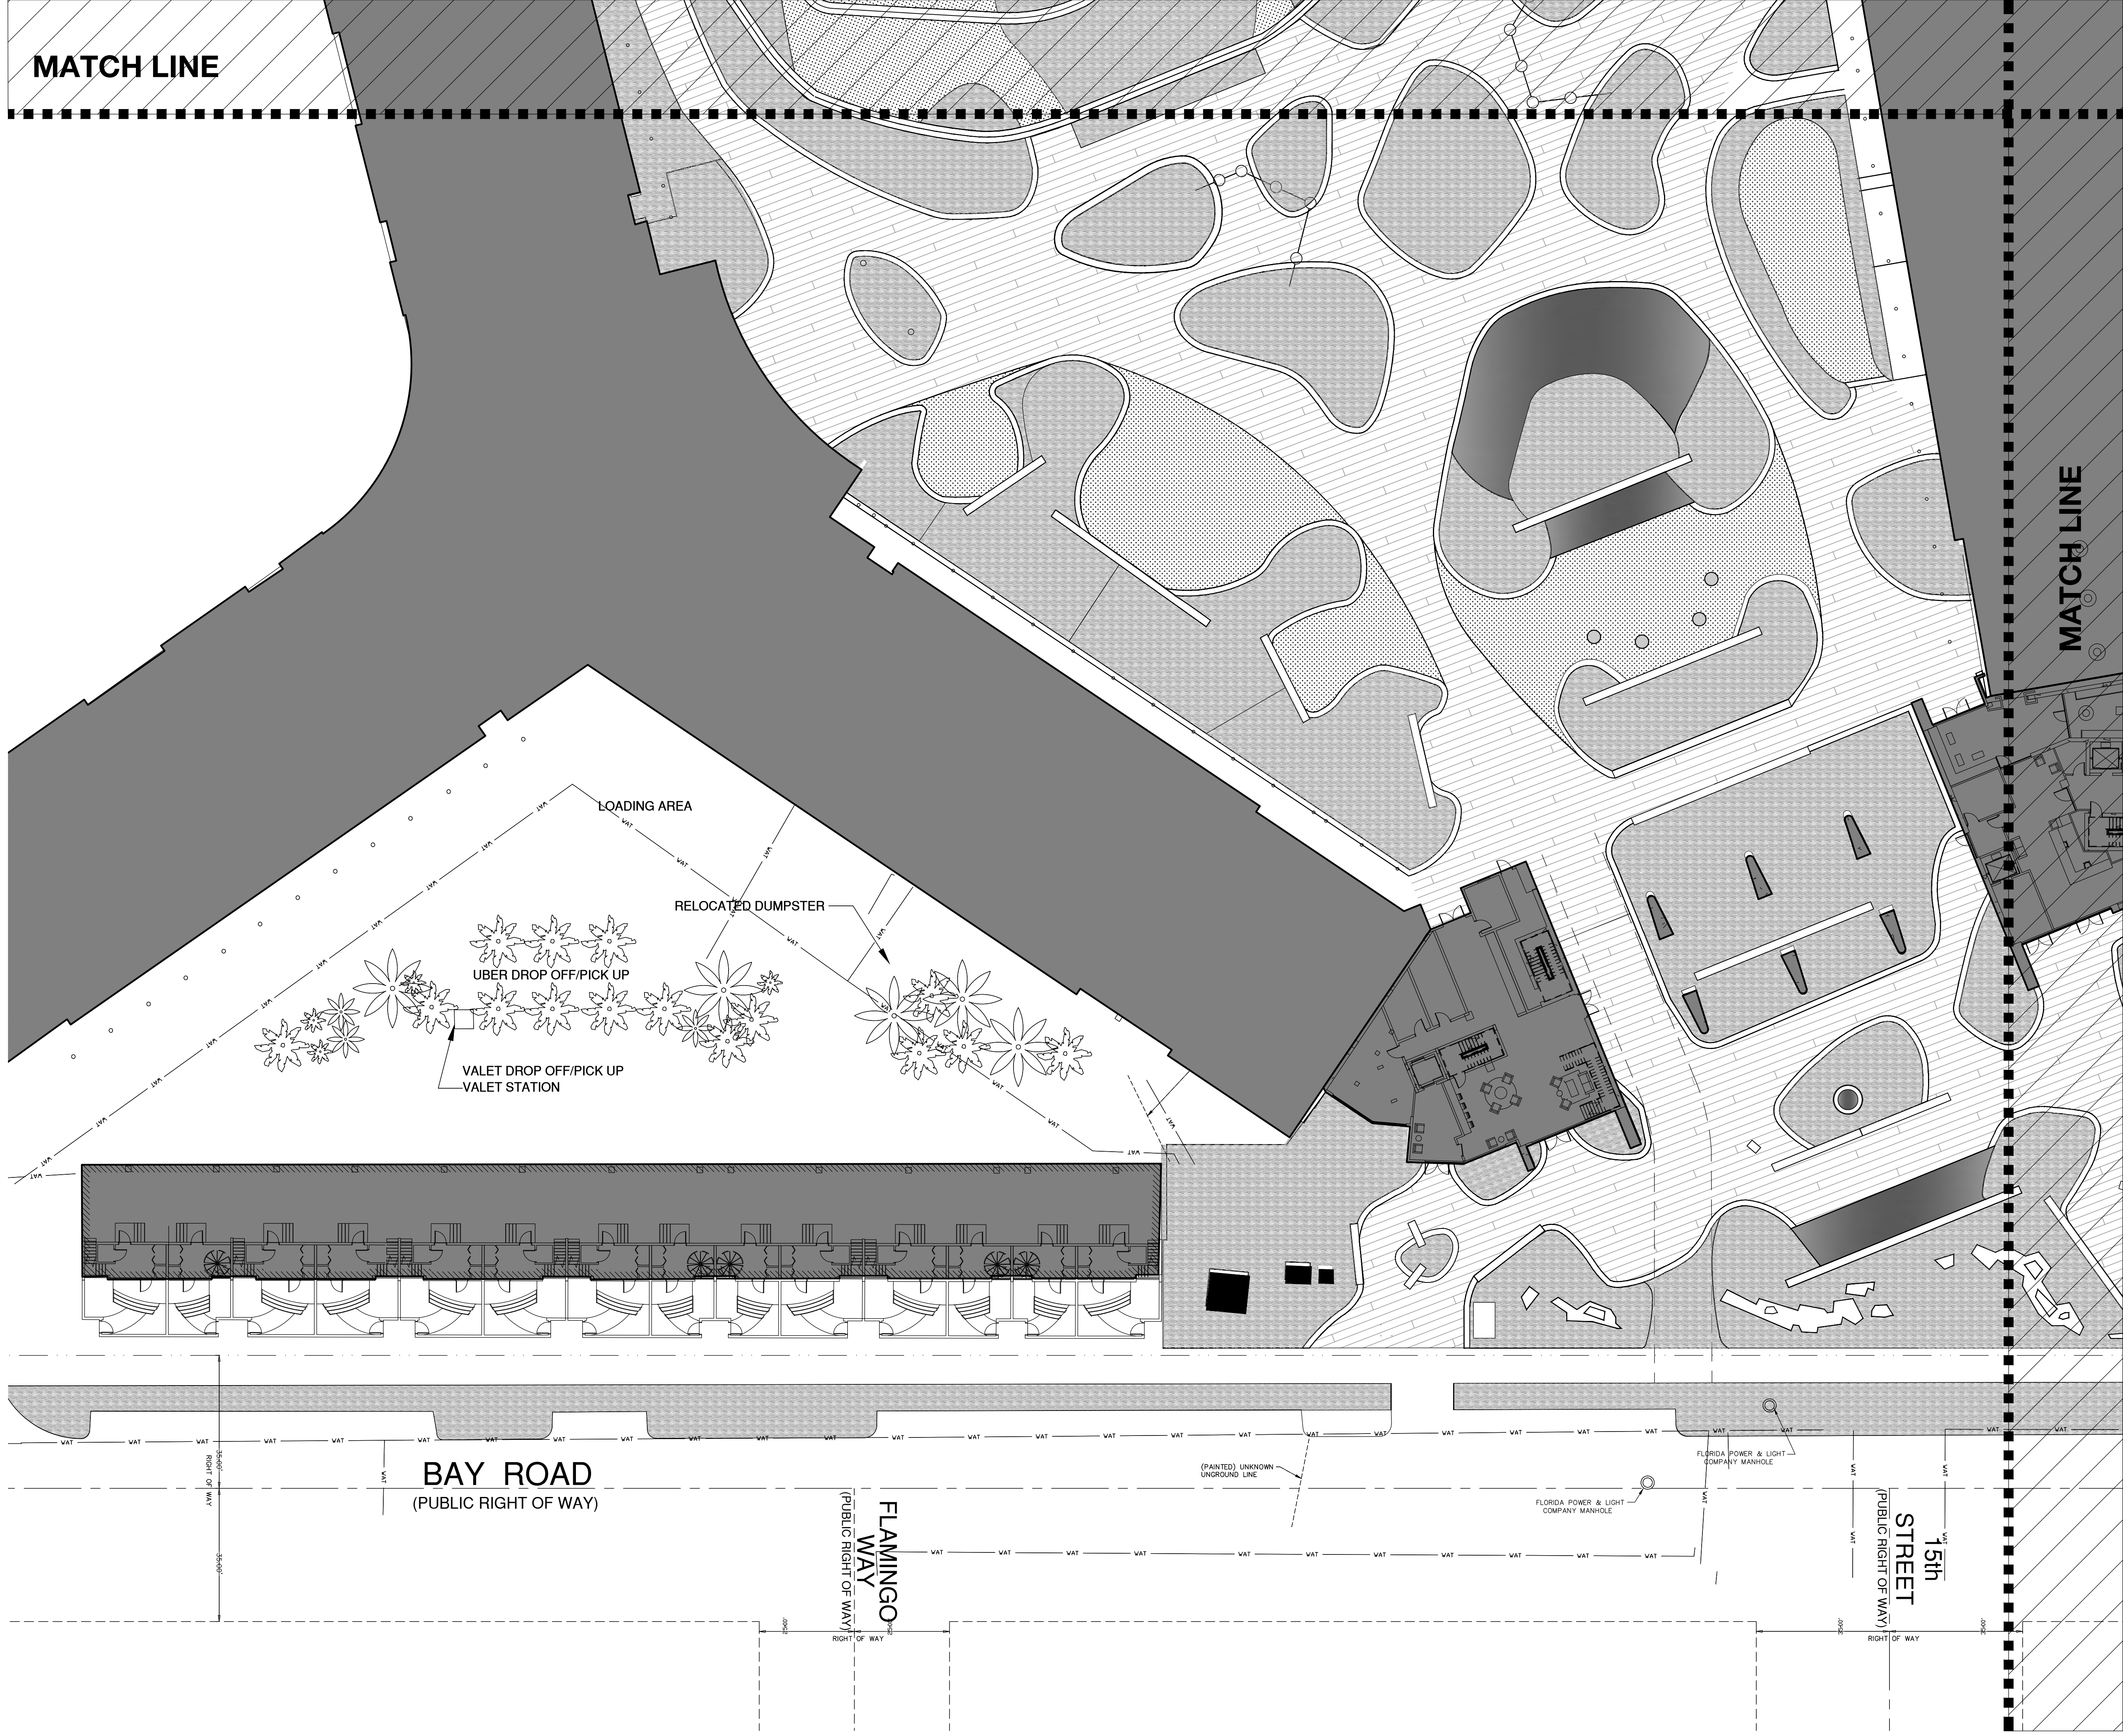

PLANTING LEGEND	
	PROPOSED GROUNDCOVER
	PROPOSED LAWN
	WATER FEATURE PROPOSED
	WATER FEATURE EXISTING TO REMAIN

L&ND

2610 North Miami Ave. Miami, FL 33127
614.439.4895

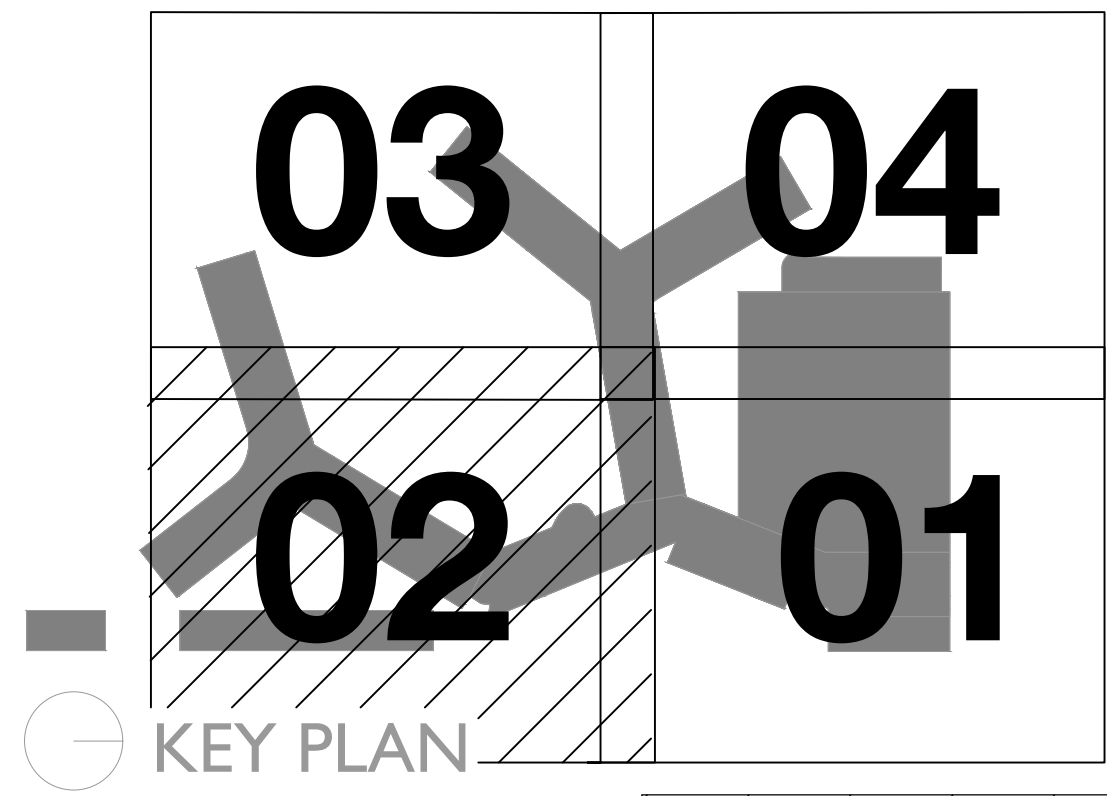

Stantec

Stantec Architecture Inc.
One Biscayne Tower Suite 1670
2 South Biscayne Boulevard
Miami, FL 33131-1804
Tel: (305) 482-8700 / Fax: (305) 482-8770

Stantec Architecture Inc - AA26000733
Jonathan Cardello Lic. # AR93391



DRB SUBMITTAL
08.03.2017

Copyright Reserved


L202

FLAMINGO
1420 BAY ROAD, MIAMI BEACH

MATERIALS PLAN

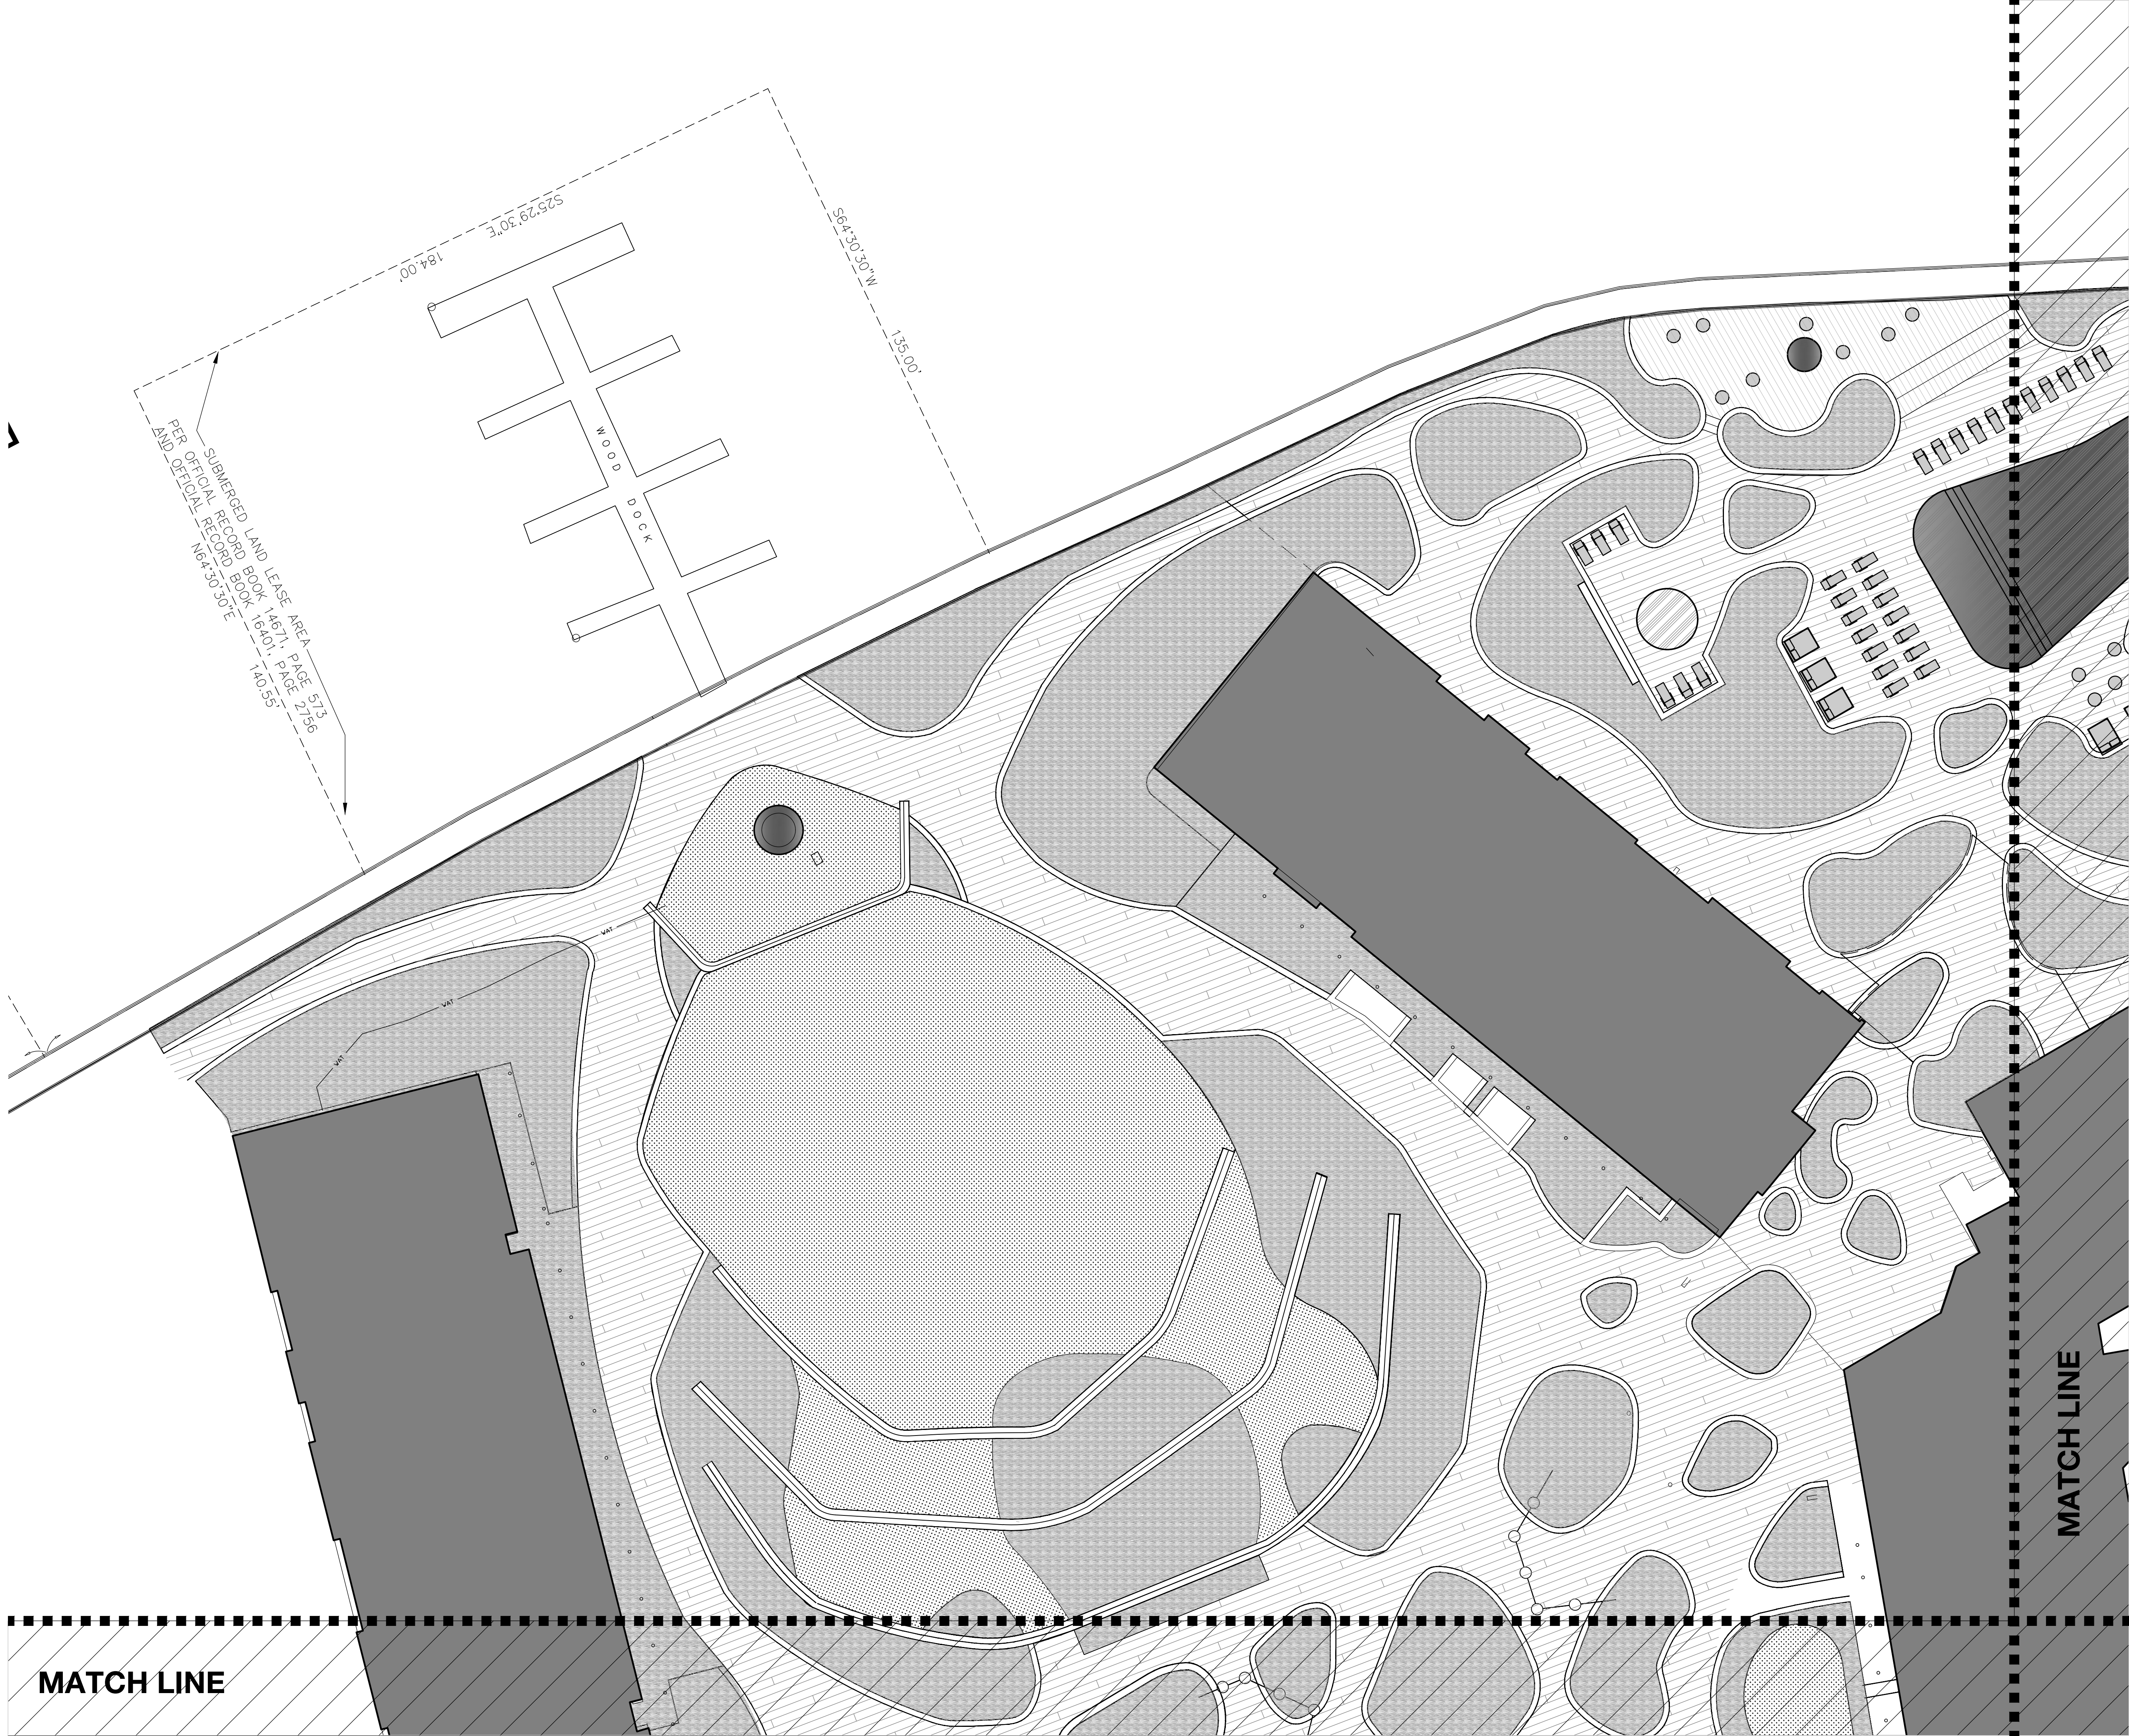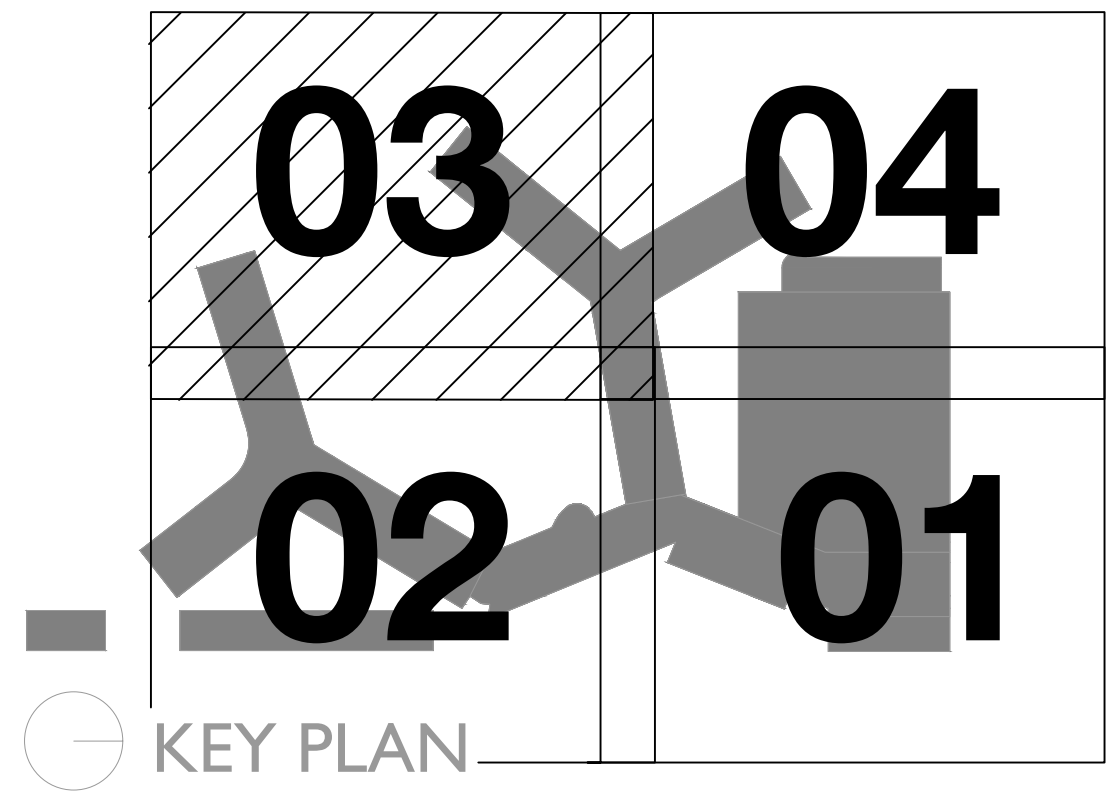

PLANTING LEGEND	
	PROPOSED GROUNDCOVER
	PROPOSED LAWN
	WATER FEATURE PROPOSED
	WATER FEATURE EXISTING TO REMAIN

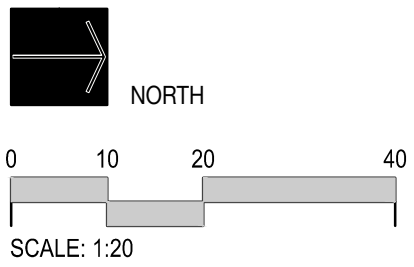

L&ND

2610 North Miami Ave. Miami, FL 33127
614.439.4895



Stantec

Stantec Architecture Inc.
One Biscayne Tower Suite 1670
2 South Biscayne Boulevard
Miami, FL 33131-1804
Tel: (305) 482-8700 / Fax: (305) 482-8770

Stantec Architecture Inc - AA26000733
Jonathan Cardello Lic. # AR93391




DRB SUBMITTAL
08.03.2017

Copyright Reserved


L203

FLAMINGO
1420 BAY ROAD, MIAMI BEACH


MATERIALS PLAN

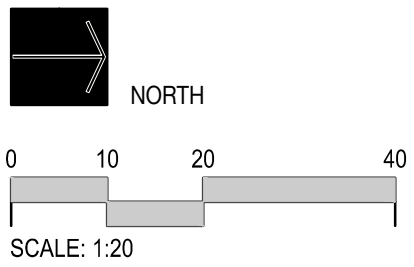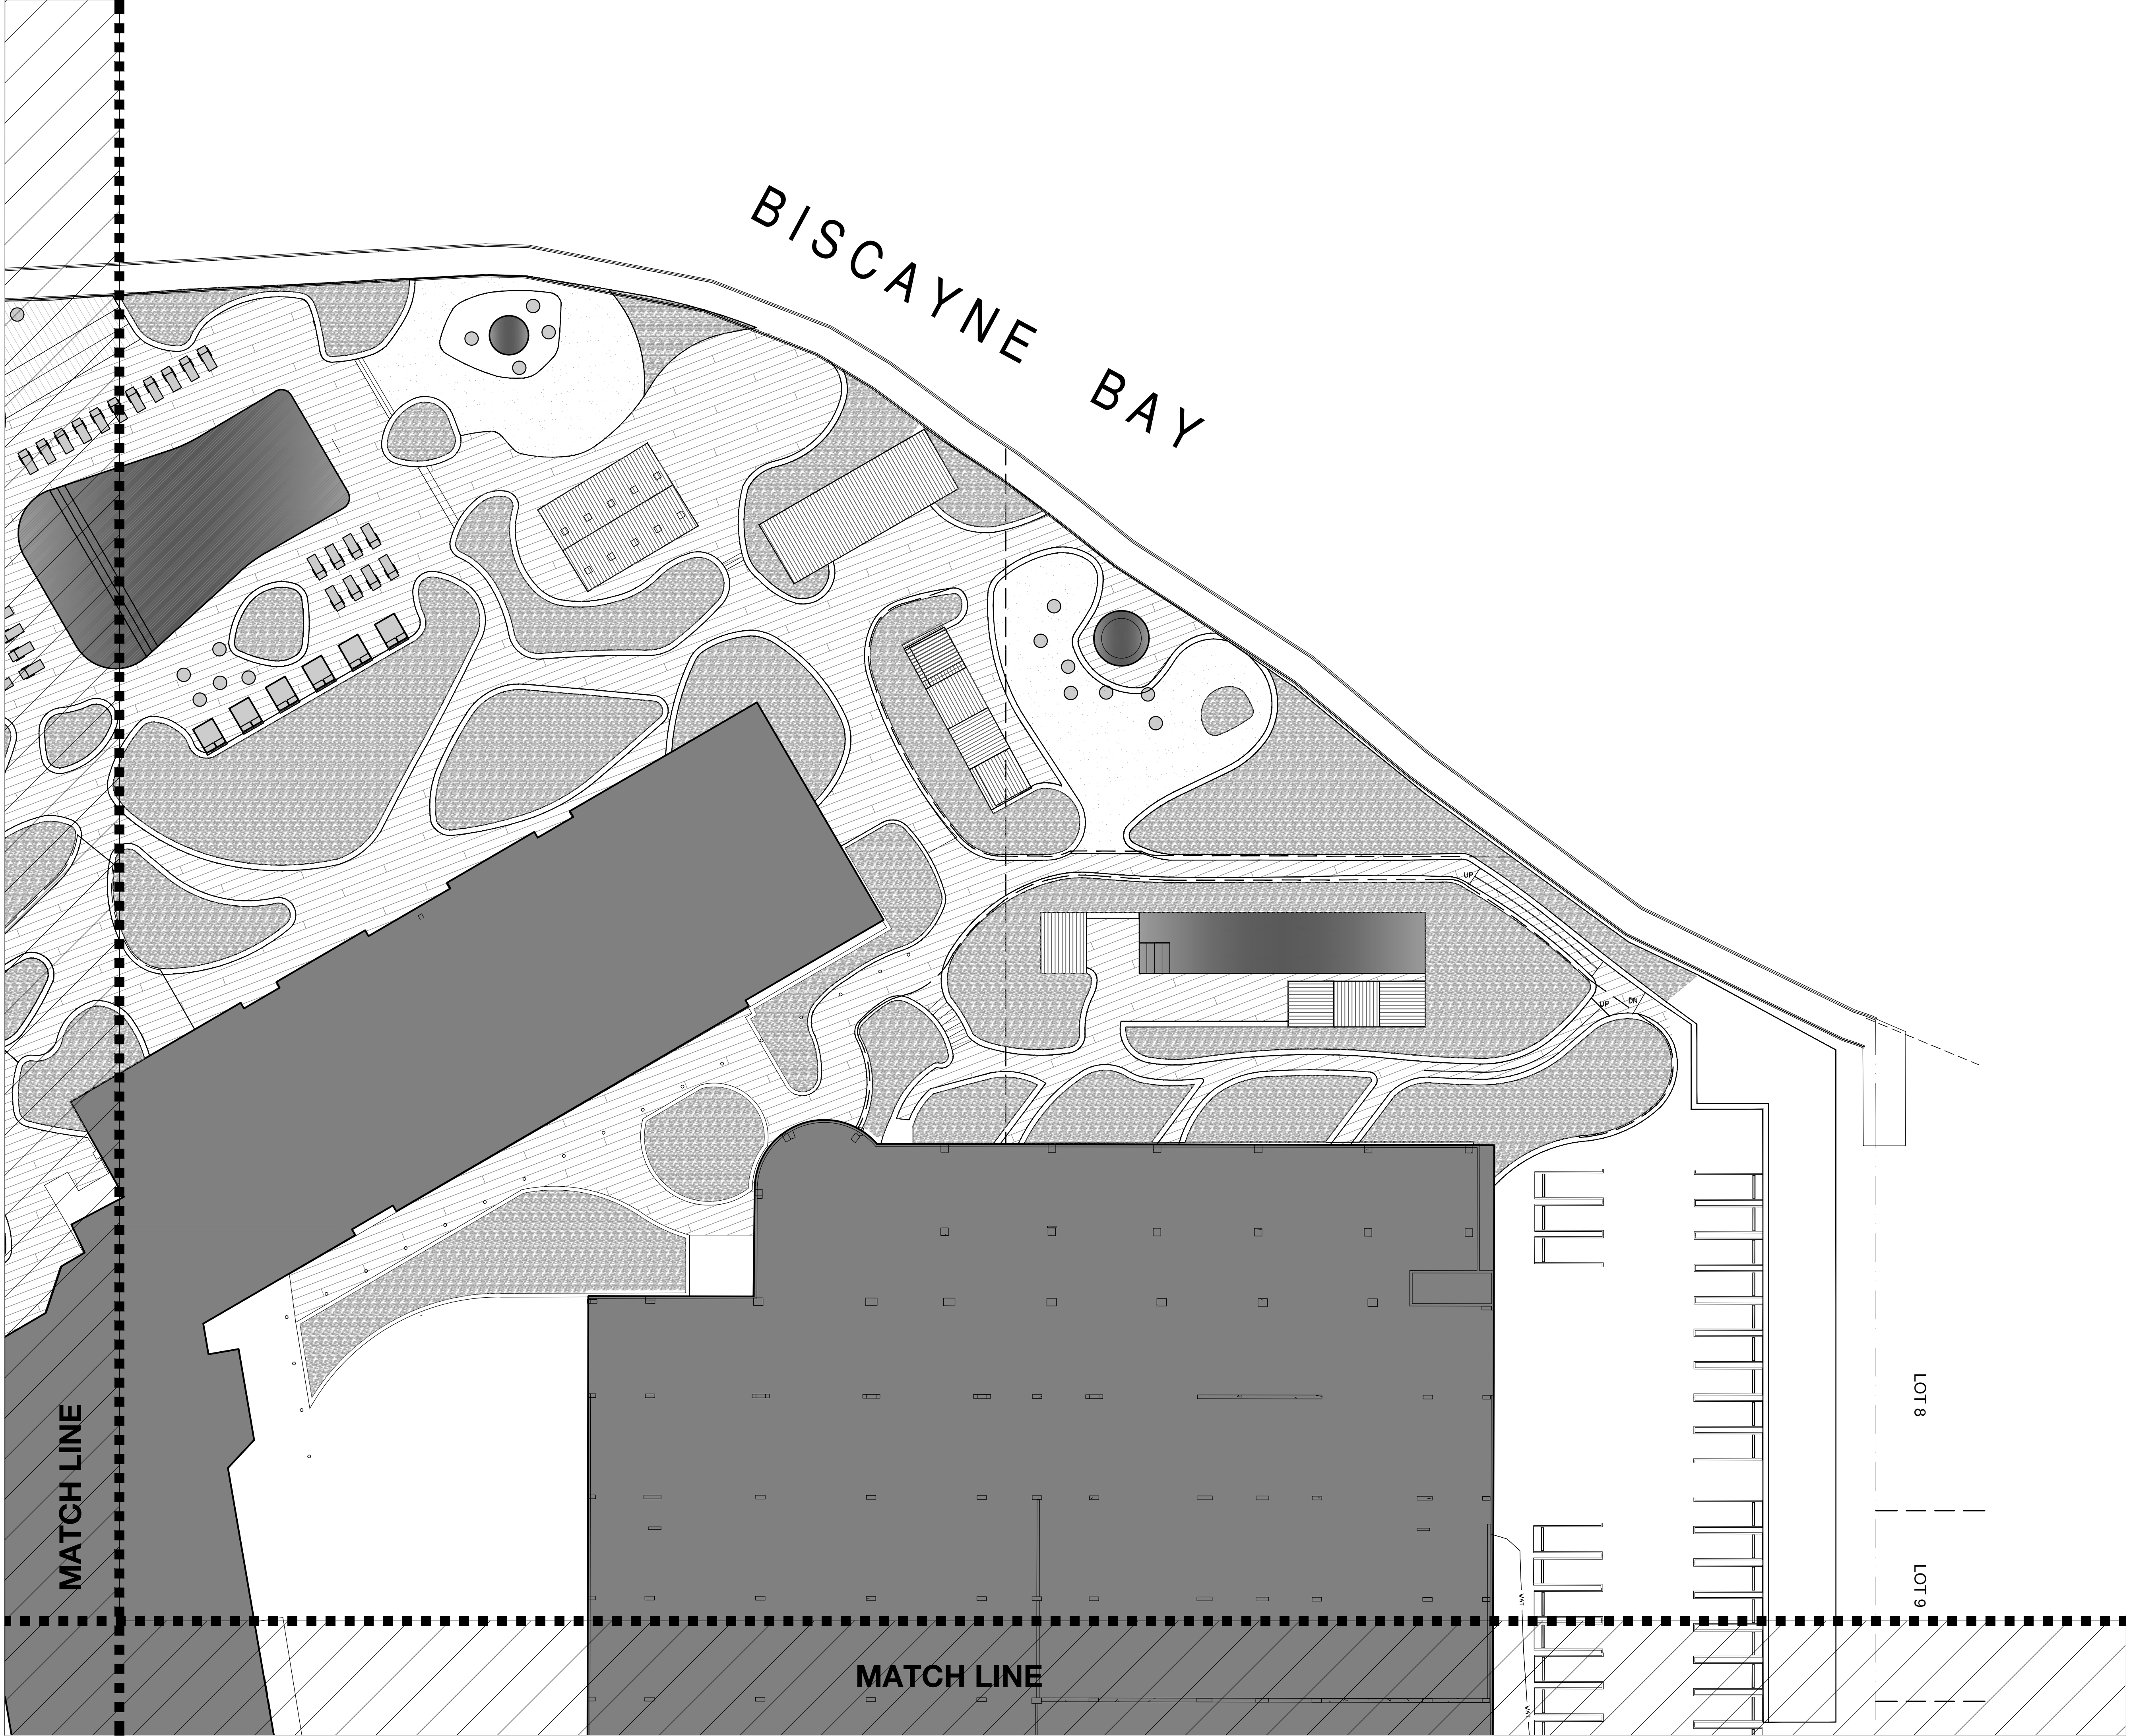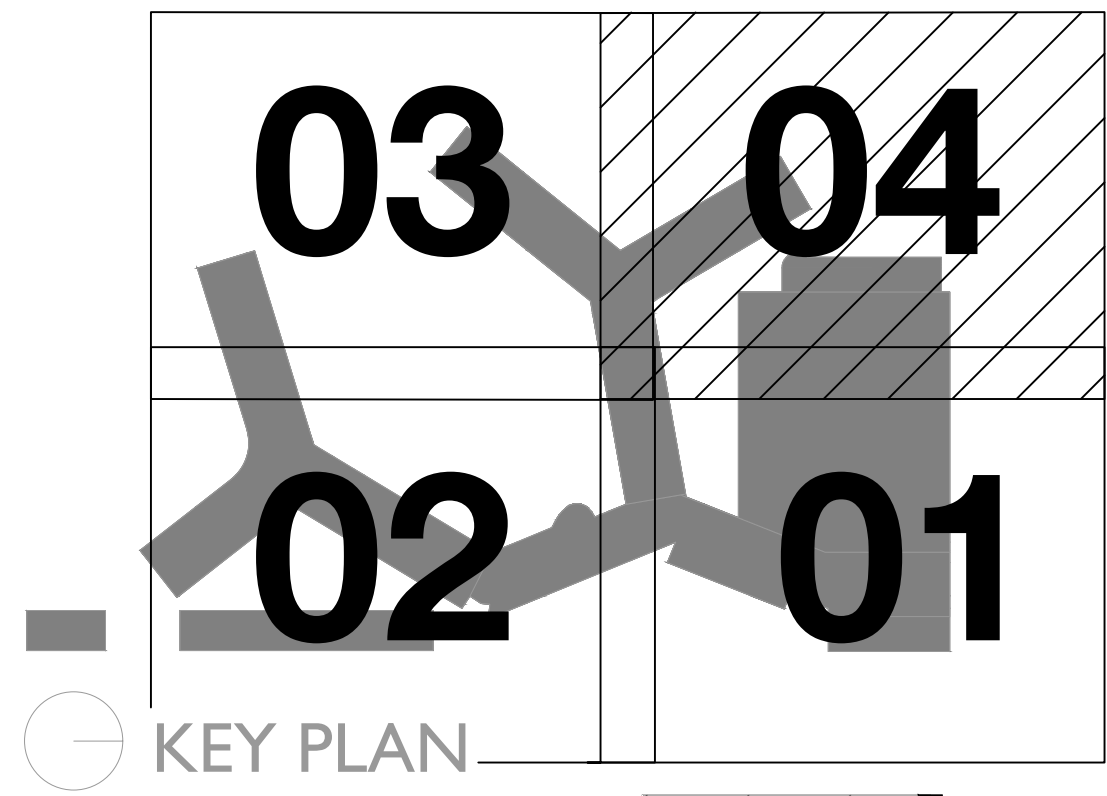


PLANTING LEGEND

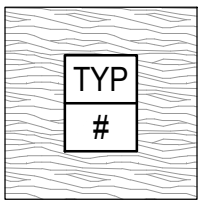


PROPOSED GROUNDCOVER

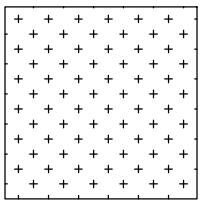

PROPOSED LAWN

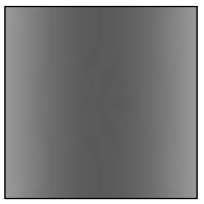

WATER FEATURE PROPOSED

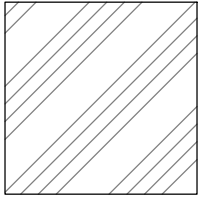

WATER FEATURE EXISTING TO REMAIN

L&ND

2610 North Miami Ave. Miami, FL 33127
614.439.4895



Stantec

Stantec Architecture Inc.
One Biscayne Tower Suite 1670
2 South Biscayne Boulevard
Miami, FL 33131-1804
Tel: (305) 482-8700 / Fax: (305) 482-8770

Stantec Architecture Inc - AA26000733
Jonathan Cardello Lic. # AR93391

DRB SUBMITTAL

08.03.2017

Copyright Reserved

L204

FLAMINGO
1420 BAY ROAD, MIAMI BEACH

MATERIALS PLAN