

SEAL:

ROBERT BEHAR AR No. 14339


PROPOSED MIXED USE DEVELOPMENT
205 EAST SAN MARINO RESIDENCE
205 EAST SAN MARINO DRIVE
MIAMI BEACH, FLORIDA 33139

© 2016 BEHAR FONT PARTNERS, P.A. THE DESIGN AND DRAWINGS FOR THIS PROJECT ARE PROPERTY OF THIS ARCHITECT AND ARE PROTECTED UNDER THE COPYRIGHT PROTECTION ACT.


DATE: 08-17-2017
PROJECT NO: 17-058
DRAWING NAME:
SHEET NO:

CP-7.5

MAP OF BOUNDARY SURVEY

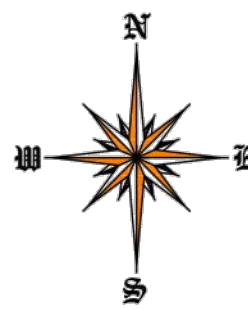

GRAPHIC SCALE
(IN FEET)
1 INCH = 10 FEET

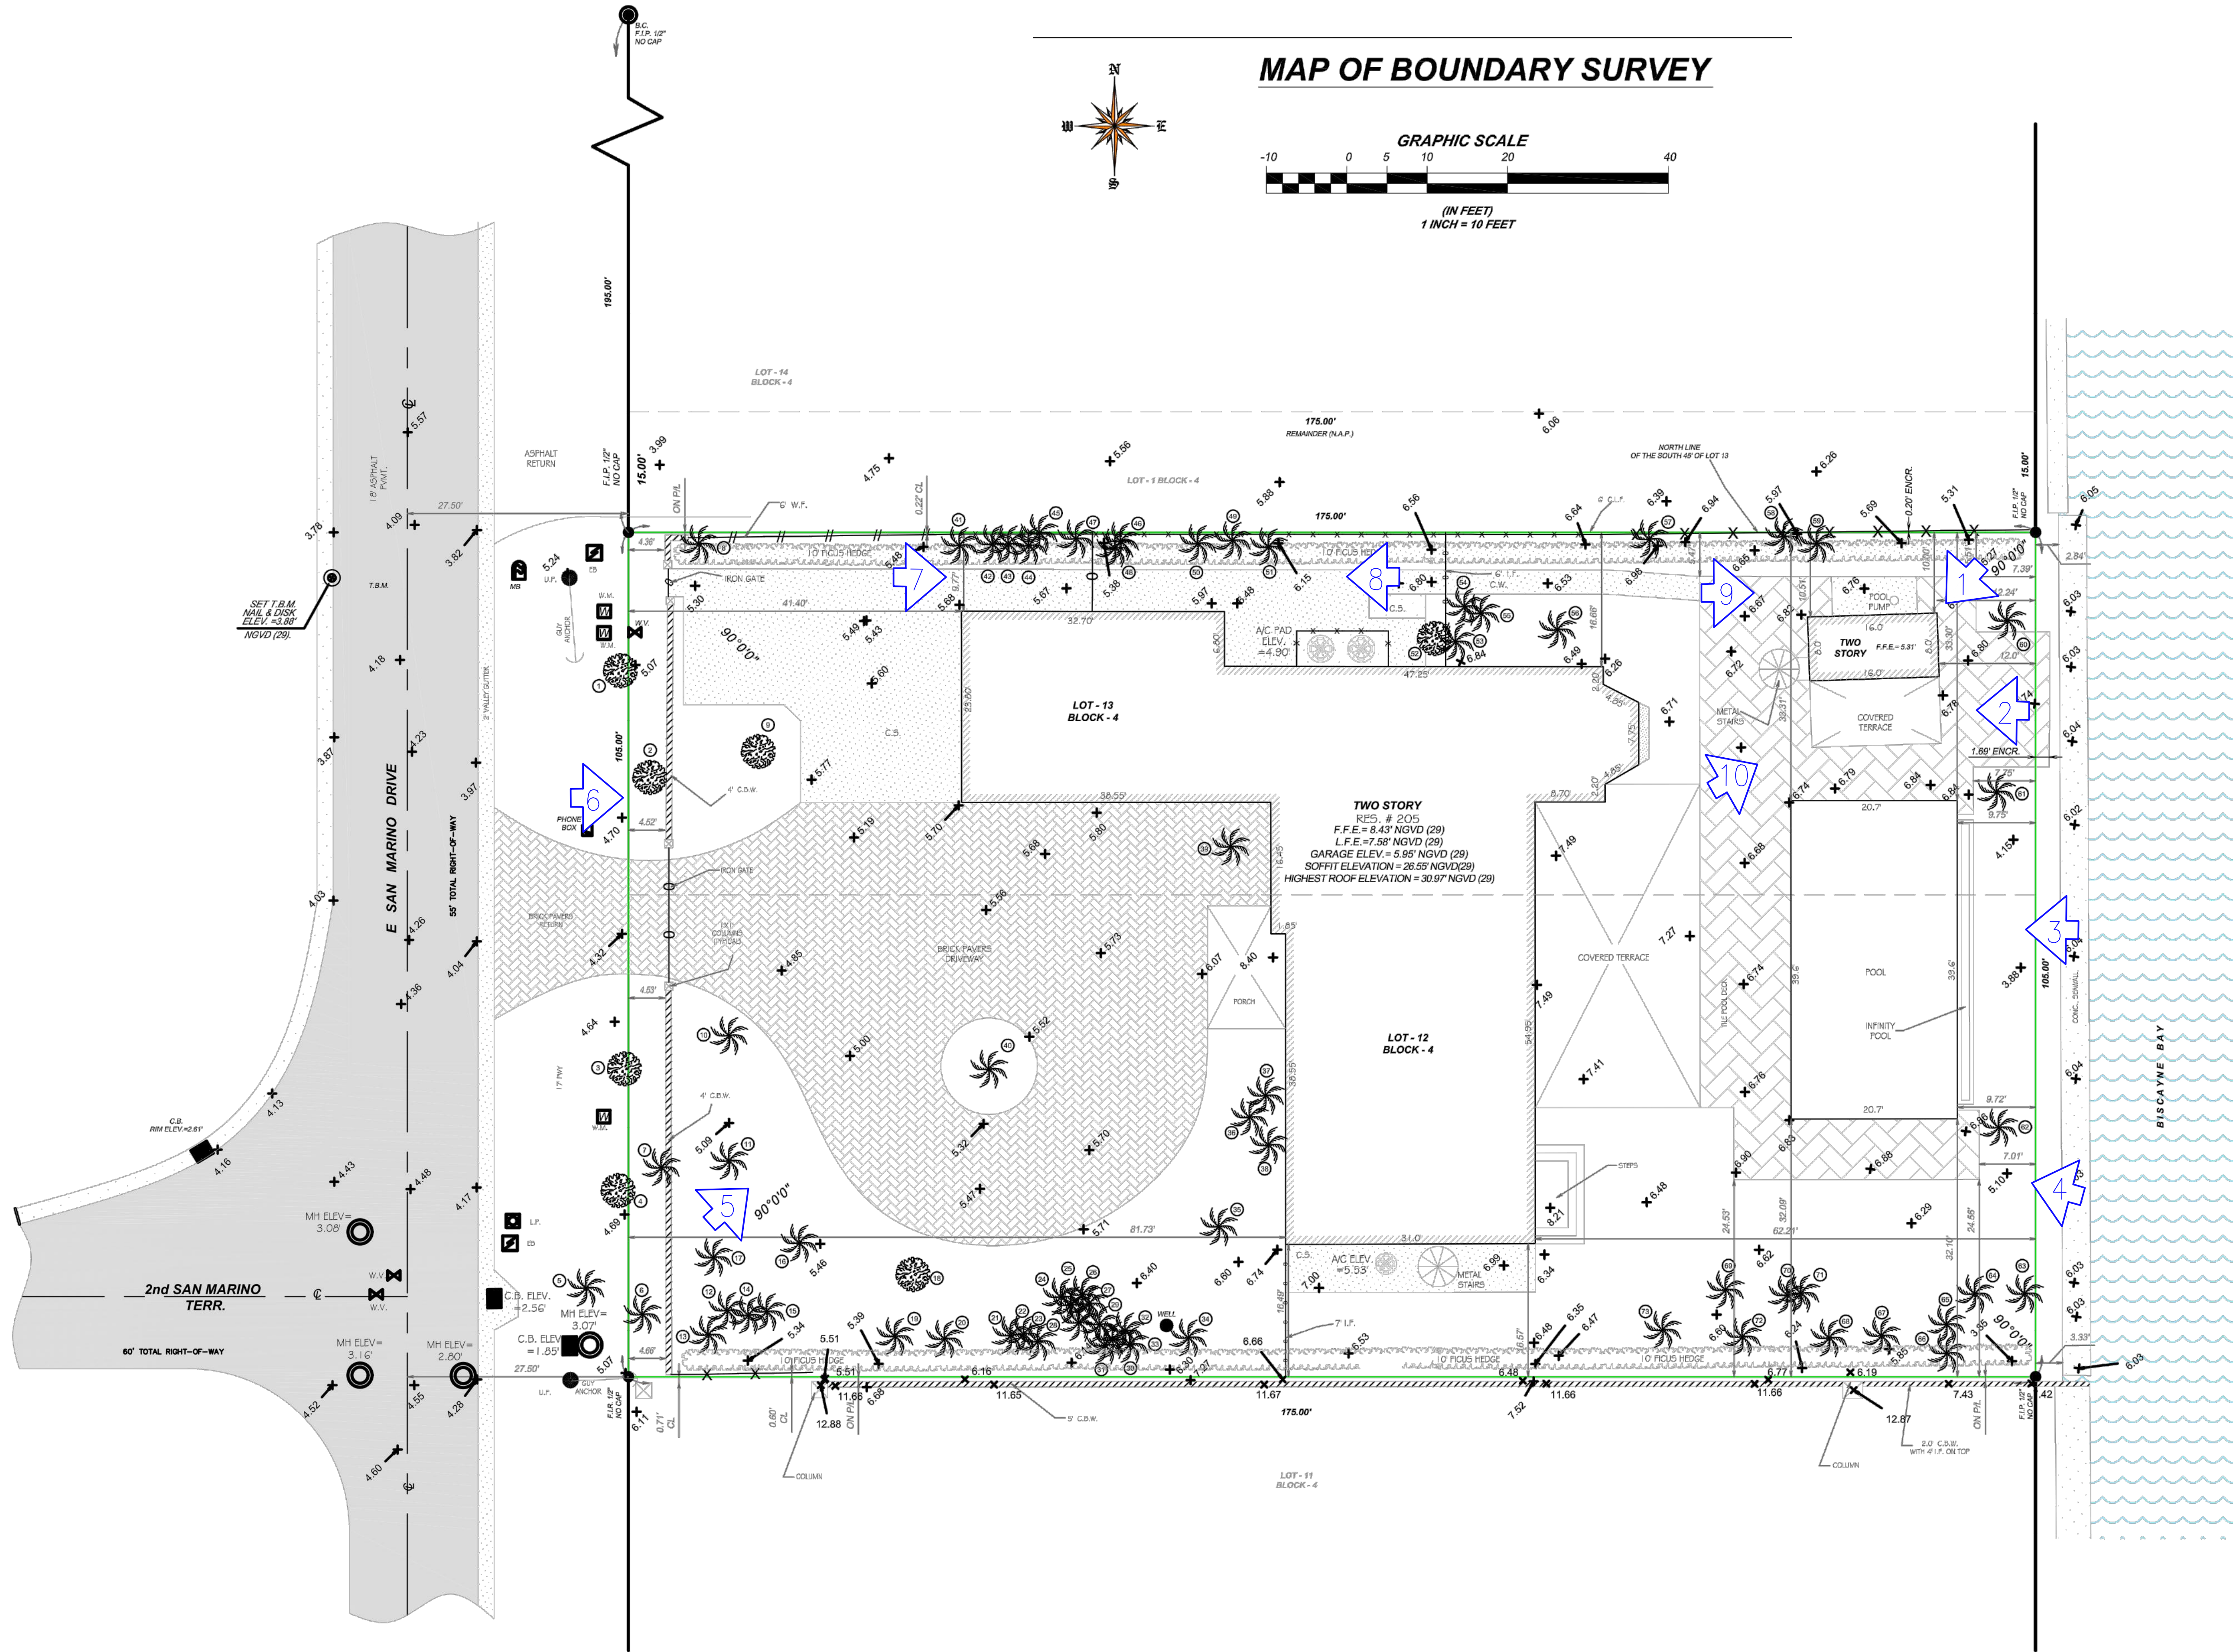

EXISTING CONDITIONS- PHOTOGRAPH DIRECTORY

205 E SAN MARINO DRIVE, MIAMI BEACH, FL.