

PLANTING NOTES

1. PLANT MATERIAL IS TO BE HEALTHY SPECIMENS FREE FROM DISEASE OR DAMAGE, AND IS TO BE MAINTAINED IN EXCELLENT CONDITION WHILE ON THE JOBSITE. LANDSCAPE ARCHITECT SHALL INSPECT PLANT MATERIAL UPON ARRIVAL TO JOBSITE AND WILL REJECT PLANT MATERIAL THAT DOES NOT MEET THE STANDARDS DESCRIBED WITHIN THE CONTRACT DOCUMENTS.
2. THE LANDSCAPE ARCHITECT WILL PERIODICALLY INSPECT PLANT MATERIAL STOCKPILED AND/OR PLANTED ON SITE DURING THE COURSE OF CONSTRUCTION. PLANT MATERIAL NOT MEETING THE STANDARDS CONTAINED WITHIN CONTRACT DOCUMENTS SHALL BE REPLACED AT NO COST TO THE OWNER.
3. PROVIDE MATCHING SIZES AND FORMS FOR EACH PLANT OF THE SAME SPECIES UNLESS OTHERWISE INDICATED.
4. CONTRACTOR TO VERIFY ALL QUANTITIES, IN CASE OF DISCREPANCIES, GRAPHICALLY SHOWN QUANTITIES SHALL TAKE PRECEDENCE.
5. ALL MATERIALS USED SHALL CONFORM TO THE GUIDELINES ESTABLISHED BY THE CURRENT AMERICAN STANDARDS FOR NURSERY STOCK, PUBLISHED BY THE AMERICAN ASSOCIATION OF NURSERYMEN.
6. ALL PLANT MATERIAL SHALL BE INSTALLED PLUMB AND PER THE SPECIFICATIONS CONTAINED WITHIN THE CONTRACT DOCUMENTS. ANY NECESSARY STAKING AND/OR OTHER SUPPORTS MATERIALS/METHODS SHALL BE SUBMITTED TO THE LANDSCAPE ARCHITECT FOR REVIEW AND APPROVAL PRIOR TO INSTALLATION.
7. THE CONTRACTOR SHALL PRUNE EXISTING AND/OR NEW TREES ONLY PER LANDSCAPE ARCHITECT DIRECTION.
8. THE CONTRACTOR SHALL STAKE THE LOCATIONS OF ALL TREES AND B&B SHRUBS FOR LANDSCAPE ARCHITECT REVIEW AND APPROVAL, PRIOR TO INSTALLATION.
9. ALL ROOT-WRAPPING MATERIALS THAT ARE NOT BIO-DEGRADABLE SHALL BE REMOVED FROM THE ROOT BALL. ROOT BALLS SHALL BE FREE OF WEEDS.
10. SPECIFIED PLANT MATERIAL SIZES SHALL BE CONSIDERED MINIMUM SIZES.
11. FINISH GRADE OF PLANTING BEDS SHALL BE ONE (1) INCH BELOW ADJACENT FLATWORK, UNLESS SPECIFIED OTHERWISE.
12. MULCH OR PLANTING BED DRESSING SHALL BE PLACED IN ALL PLANTING AREAS AS SPECIFIED. MULCH OR PLANTING BED DRESSING SHALL NOT BE PLACED WITHIN SIX (6) INCHES OF TREE TRUNKS. MULCHING SHOULD BE REPEATED ANNUALLY DURING THE AUTUMN TO A THREE (3) INCH DEPTH.
13. ALL PLANT MATERIAL SHOULD RECEIVE AN ORGANIC FERTILIZER IN LIMITED APPLICATION FOLLOWING INSTALLATION. TYPE AND APPLICATION RATE AND METHOD OF APPLICATION TO BE SPECIFIED BY THE CONTRACTOR AND APPROVED BY THE LANDSCAPE ARCHITECT.
14. EXCESS FERTILIZER SHALL BE DISPOSED OF PROPERLY OFF-SITE. IT SHALL NOT BE DISPOSED OF IN STORM DRAINS AND/OR DRYWELLS.
15. STOCKPILED PLANT MATERIAL TO BE PLACED IN THE SHADE AND PROPERLY HAND-WATERED UNTIL PLANTED.
16. PINE NEEDLE MULCH WILL BE USED TO RETURN NUTRIENTS TO THE SOIL, REDUCE MAINTENANCE AND MINIMIZE EVAPORATION FOR AREAS APPROXIMATE TO THE RESIDENCE. LARGER SHREDDED BARK MULCH WILL BE USED FOR STEEP AREAS SO SLOUGHING IS LESS LIKELY TO OCCUR.
17. PRESERVE & PROTECT ALL EXISTING VEGETATION INDICATED TO REMAIN AT ALL TIMES.
18. SIX (6) INCH PLANT MIX SHALL BE PROVIDED FOR ALL LAWN, TURF, AND NATIVE PLANTING ZONES. 18 INCH PLANT MIX SHALL BE PROVIDED FOR ALL PERENNIAL PLANTING BEDS UNLESS OTHERWISE NOTED.
19. LANDSCAPE CONTRACTOR TO PAINT ALL TREE & PALM SUPPORTS WITH BENJAMIN MOORE ARBORCOAT ASHLAND SLATE EXTERIOR WOOD PAINT.
20. FINAL LOCATIONS OF ALL TRANSPLANTED TREES AND PALMS SHALL BE DETERMINED AND APPROVED BY LANDSCAPE ARCHITECT.

UNDERSTORY PLANTING SCHEDULE

TYPE	ABR.	QUANTITY	BOTANICAL NAME	COMMON NAME	SPECIFICATIONS
A					
	EL		ERNODEA LITTORALIS	GOLDEN CREEPER	1 GAL.
	LM		LIRIOPE MUSCARI	LIRIOPE	1 GAL.
	NE		NEPHROLEPIS SPP	WART FERN	1 GAL.
	AG		ARACHIS GLABRATA	WILD PEANUT	1 GAL.
B					
	TD		TRIPSACUM DACTYLOIDES	FAKAHATCHEE	3 GAL.
	ZF		ZAMIA FURFURACEA	CARDBOARD PALM	3 GAL.
	ZP		ZAMIA PUMILA	COONTIE	3 GAL.
C					
	CE		COLOCASIA ESCULENTA		7 GAL.
	MD		MONSTERA DELICIOSA	MONSTERA	7 GAL.
	PG		PHILODENDRON GIGANTEUM	PHILODENDRON	7 GAL.
D					
	CC		CAPPARIS CYNOPHALLOPHORA	JAMAICA CAPER	15 GAL.
	SM		SURIANA MARITIMA	BAY CEDAR	15 GAL.
	SR		SERENOA REPENS	SILVER SAW PALMETTO	15 GAL.



Stantec

Stantec Architecture Inc.
One Biscayne Tower Suite 1670
2 South Biscayne Boulevard
Miami, FL 33131-1804
Tel: (305) 482-8700 / Fax: (305) 482-8770

Stantec Architecture Inc - AA26000733
Jonathan Cardello Lic. # AR93391


DRB SUBMITTAL
08.03.2017

Copyright Reserved

L410

L&ND

2610 North Miami Ave. Miami, FL 33127
614.439.4895

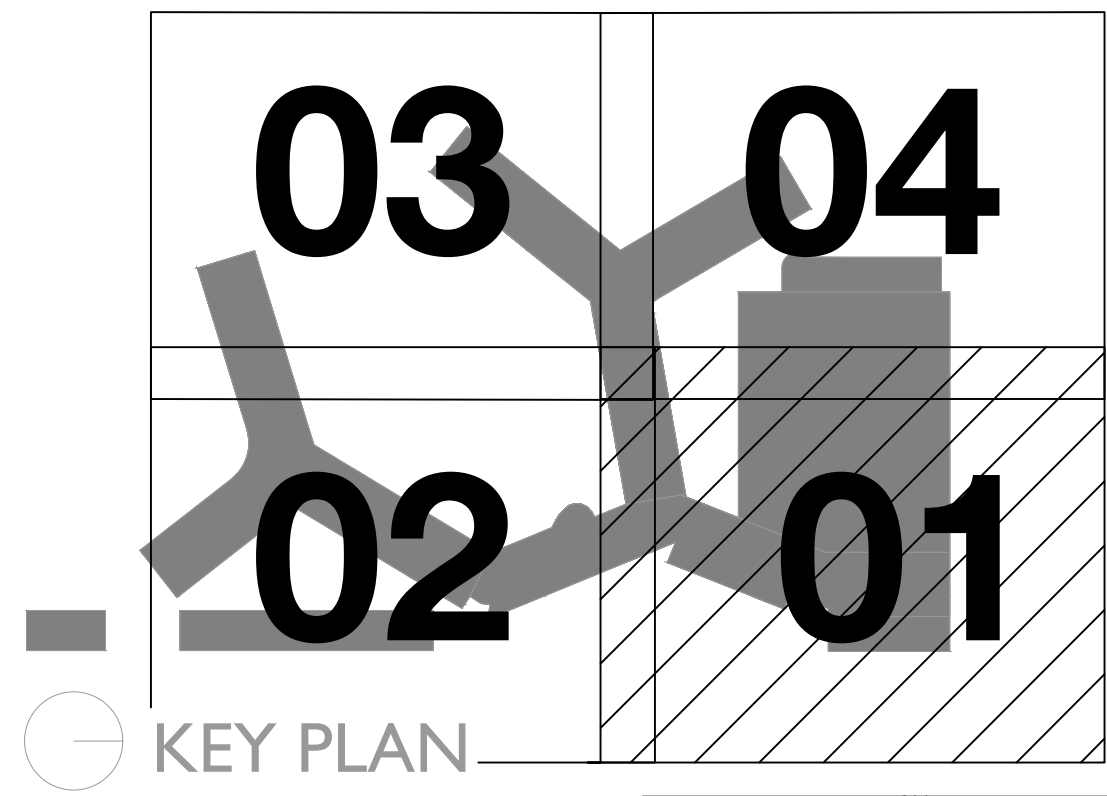


UNDERSTORY
PLANTING PLAN

FLAMINGO

1420 BAY ROAD, MIAMI BEACH

Stantec Architecture Inc - AA26000733
Jonathan Cardello Lic. # AR93391

Tel: (305) 482-8700 / Fax: (305) 482-8770

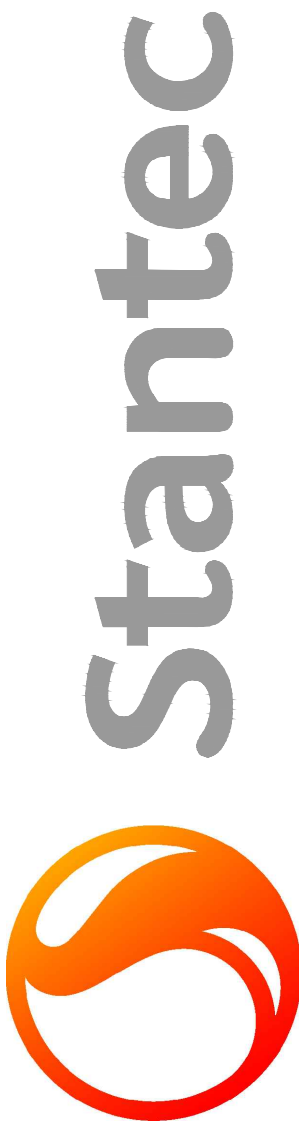


Stantec Architecture Inc.
One Biscayne Tower Suite 1670
2 South Biscayne Boulevard
Miami, FL 33131-1804
Tel: (305) 482-8700 / Fax: (305) 482-8770


DRB SUBMITTAL
08.03.2017

Copyright Reserved

L411

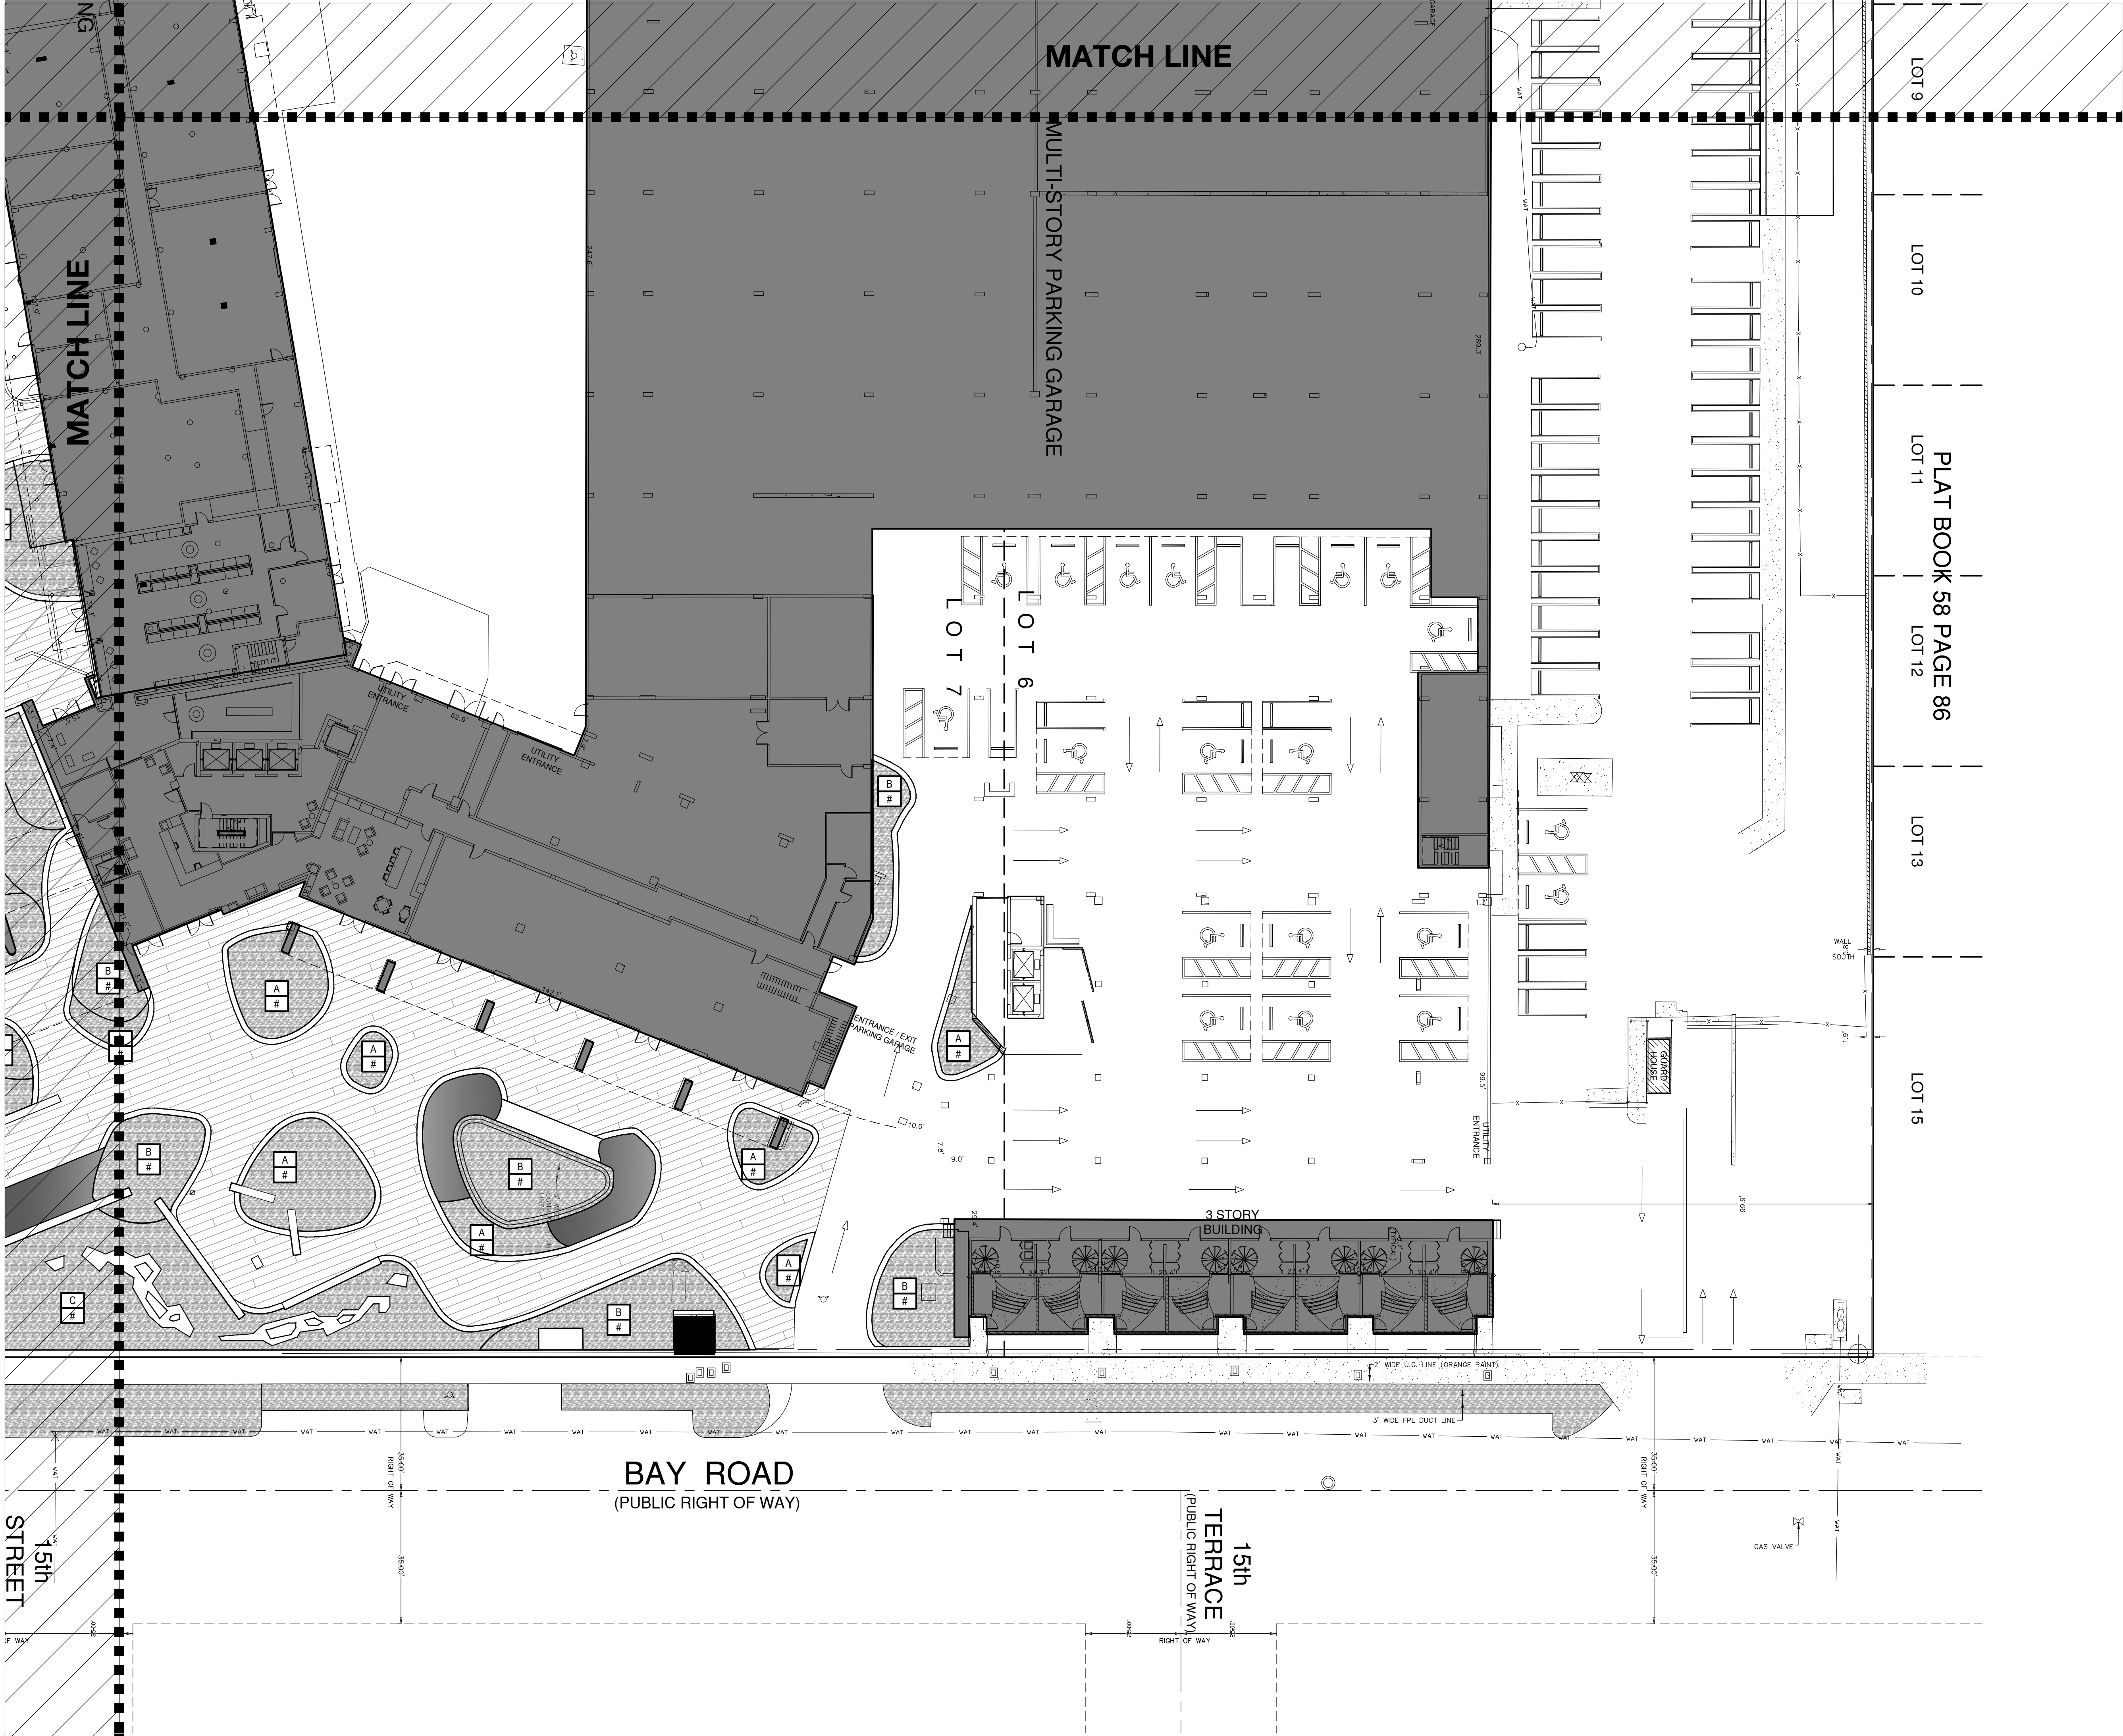


PLANTING LEGEND	
	PROPOSED SHRUB / ACCENT
	PROPOSED VINE
	PROPOSED GROUNDCOVER
	PROPOSED LAWN
	WATER FEATURE PROPOSED
	WATER FEATURE EXISTING TO REMAIN

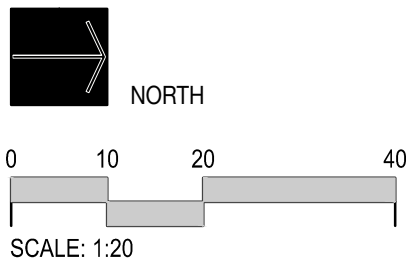

L&ND

2610 North Miami Ave. Miami, FL 33127
614.439.4895

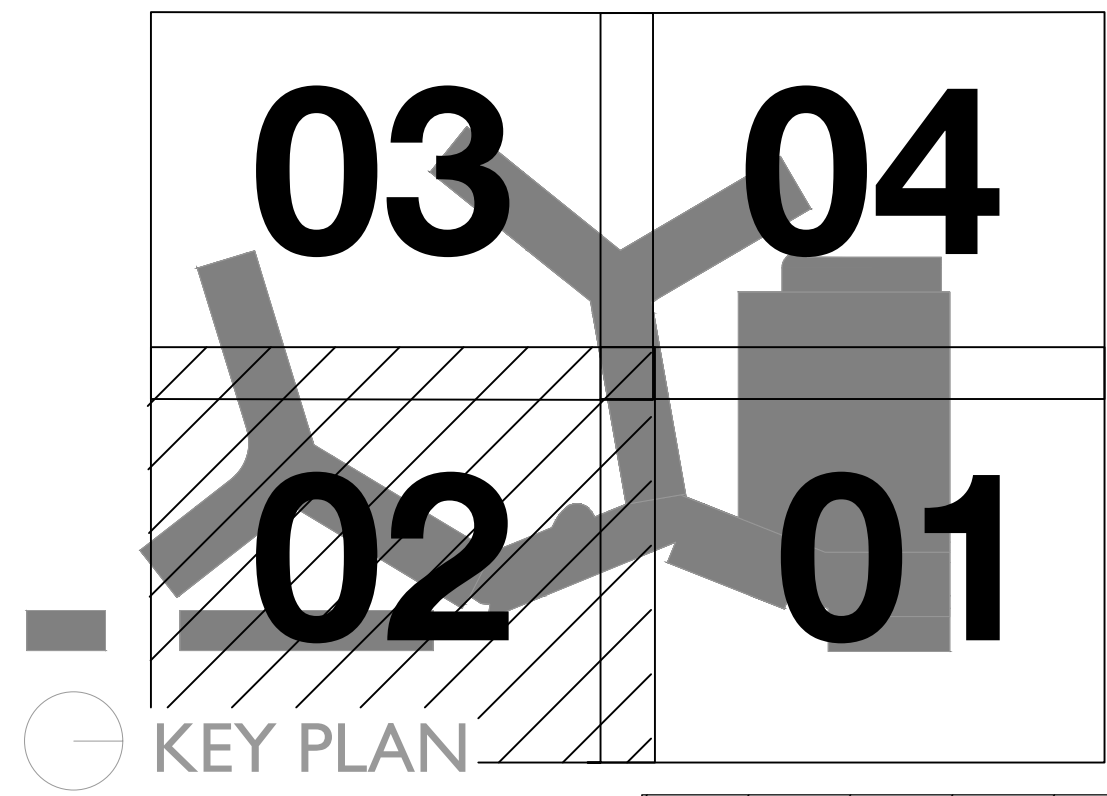


UNDERSTORY
PLANTING PLAN

FLAMINGO

1420 BAY ROAD, MIAMI BEACH

Stantec Architecture Inc - AA26000733
Jonathan Cardello Lic. # AR93391

Tel: (305) 482-8700 / Fax: (305) 482-8770

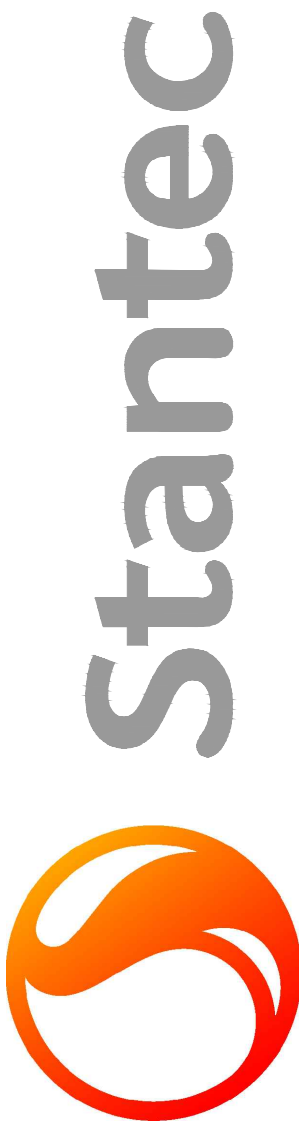


Stantec Architecture Inc.
One Biscayne Tower Suite 1670
2 South Biscayne Boulevard
Miami, FL 33131-1804
Tel: (305) 482-8700 / Fax: (305) 482-8770

DRB SUBMITTAL
08.03.2017

Copyright Reserved

L412

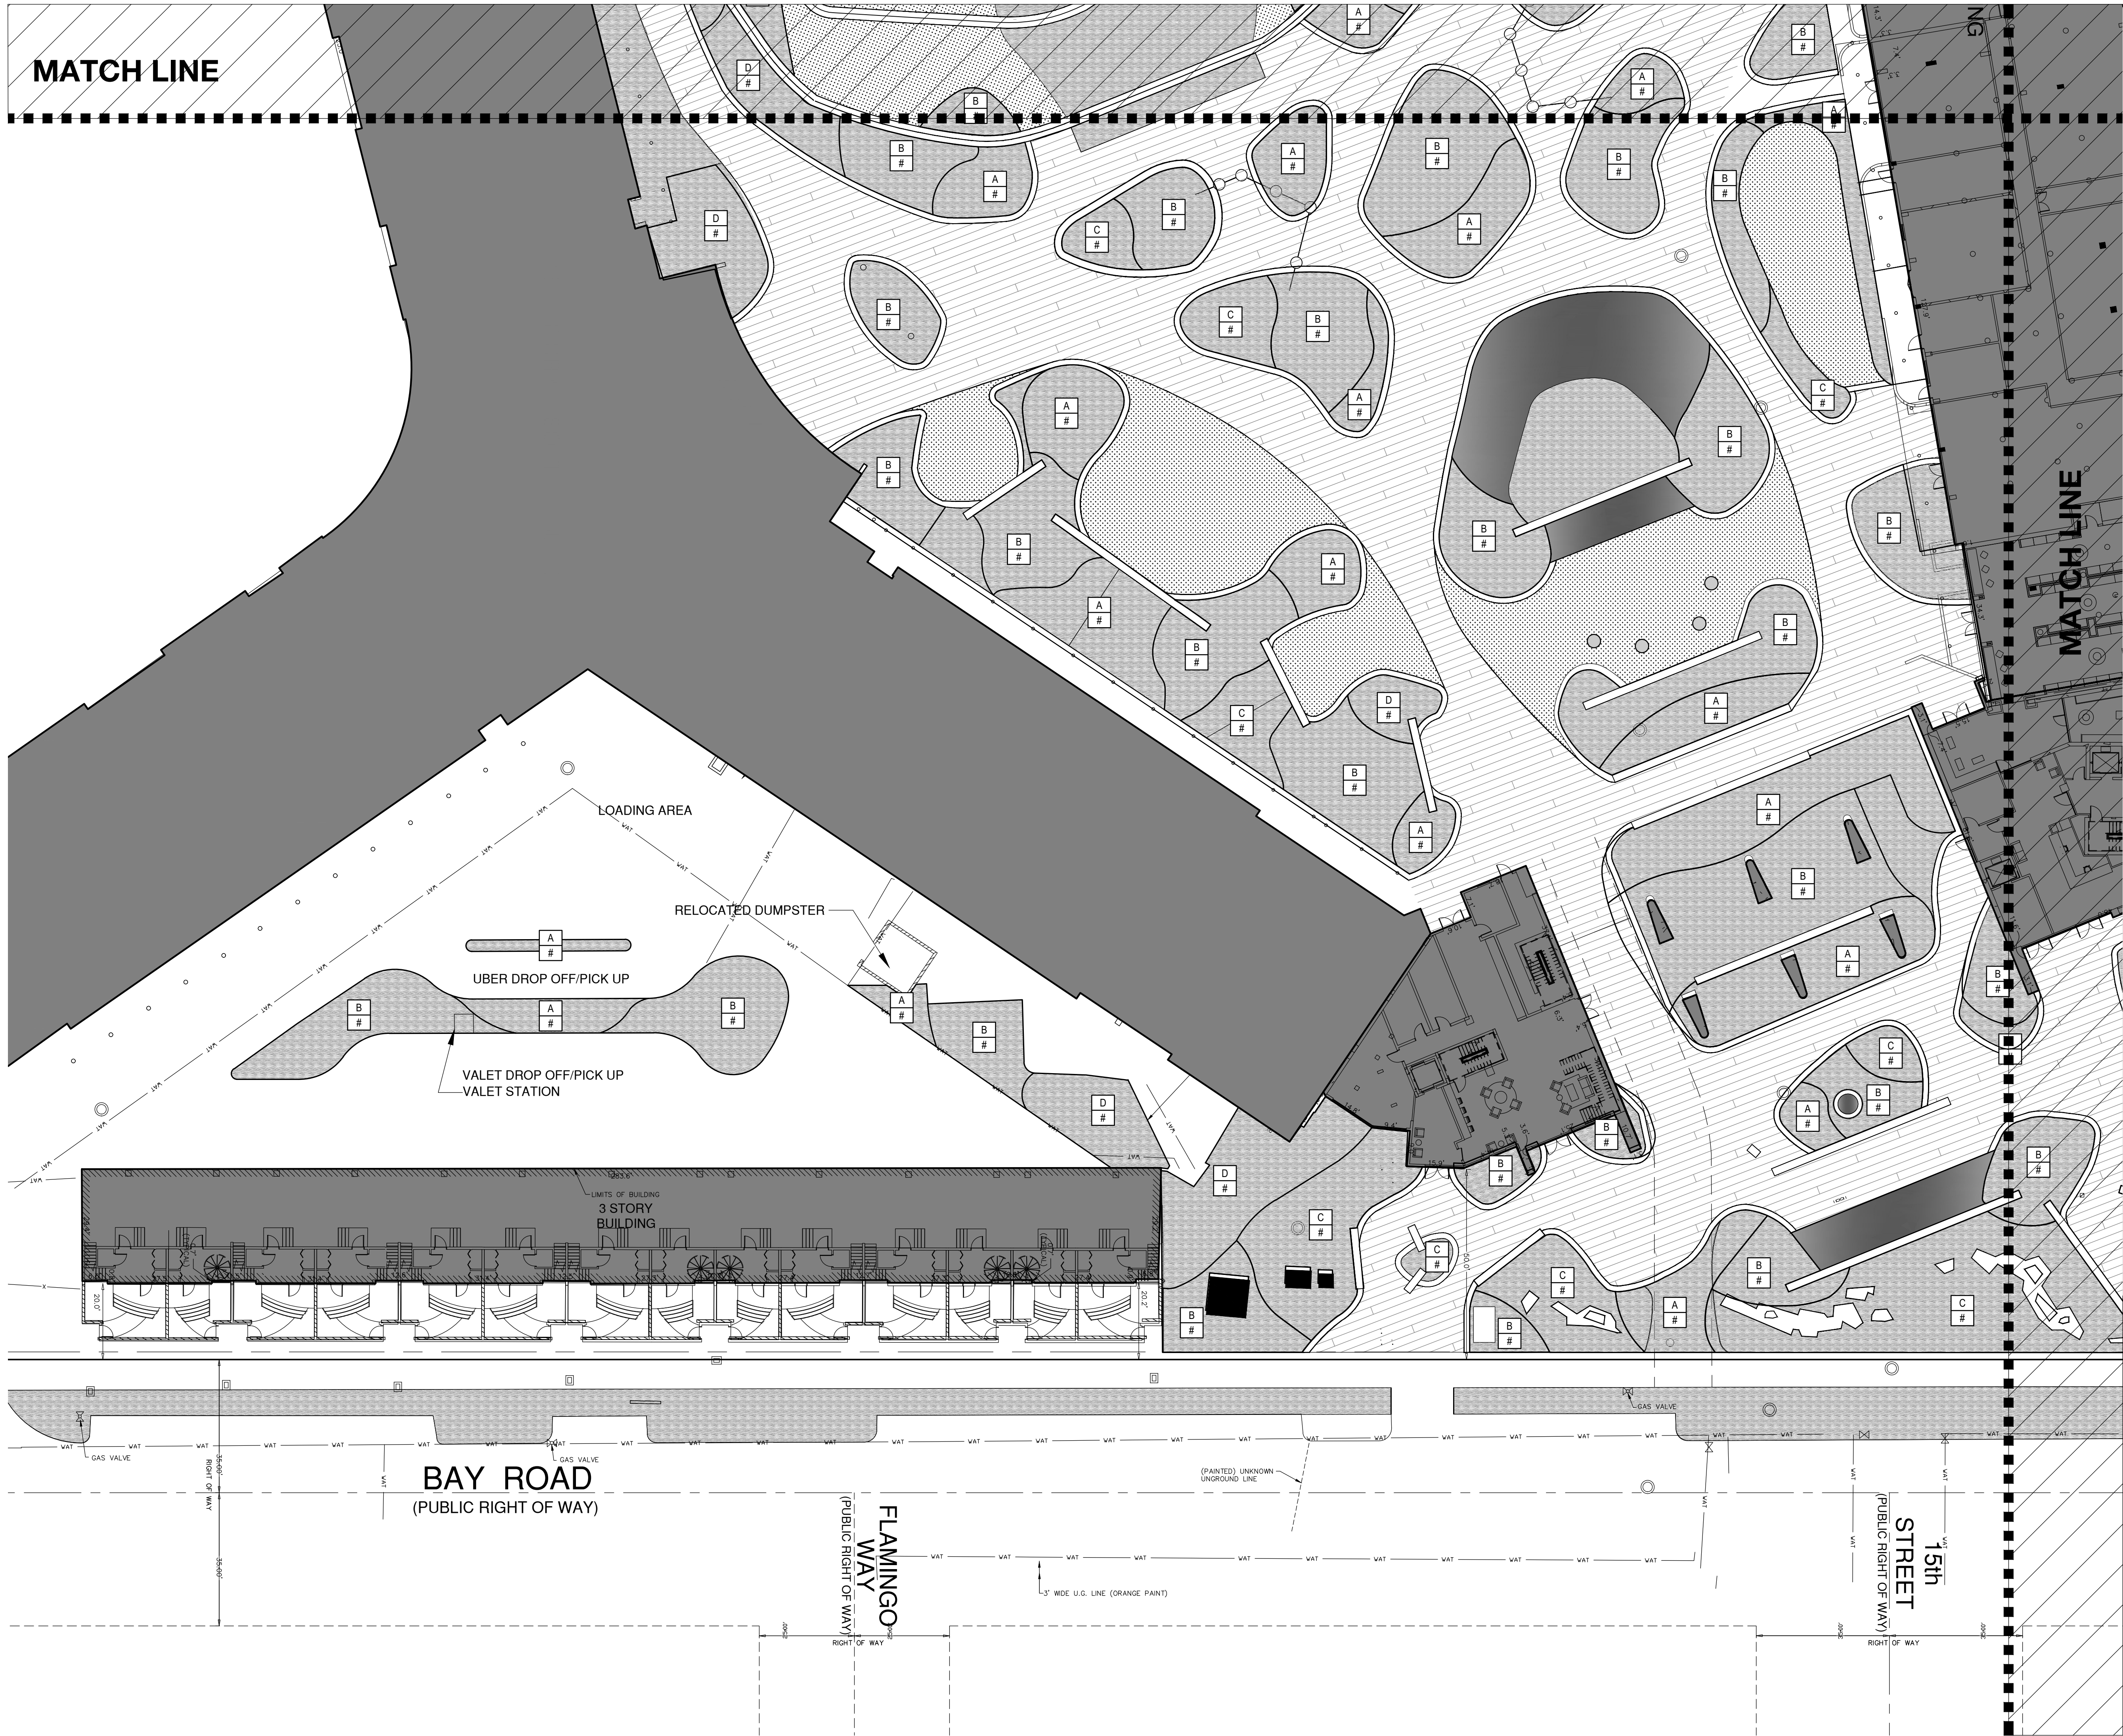



PLANTING LEGEND

- PROPOSED SHRUB / ACCENT
- PROPOSED VINE
- PROPOSED GROUNDCOVER
- PROPOSED LAWN
- WATER FEATURE PROPOSED
- WATER FEATURE EXISTING TO REMAIN

L&ND

2610 North Miami Ave. Miami, FL 33127
614.439.4895

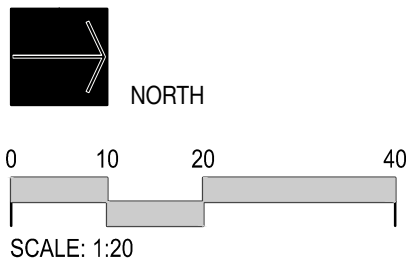

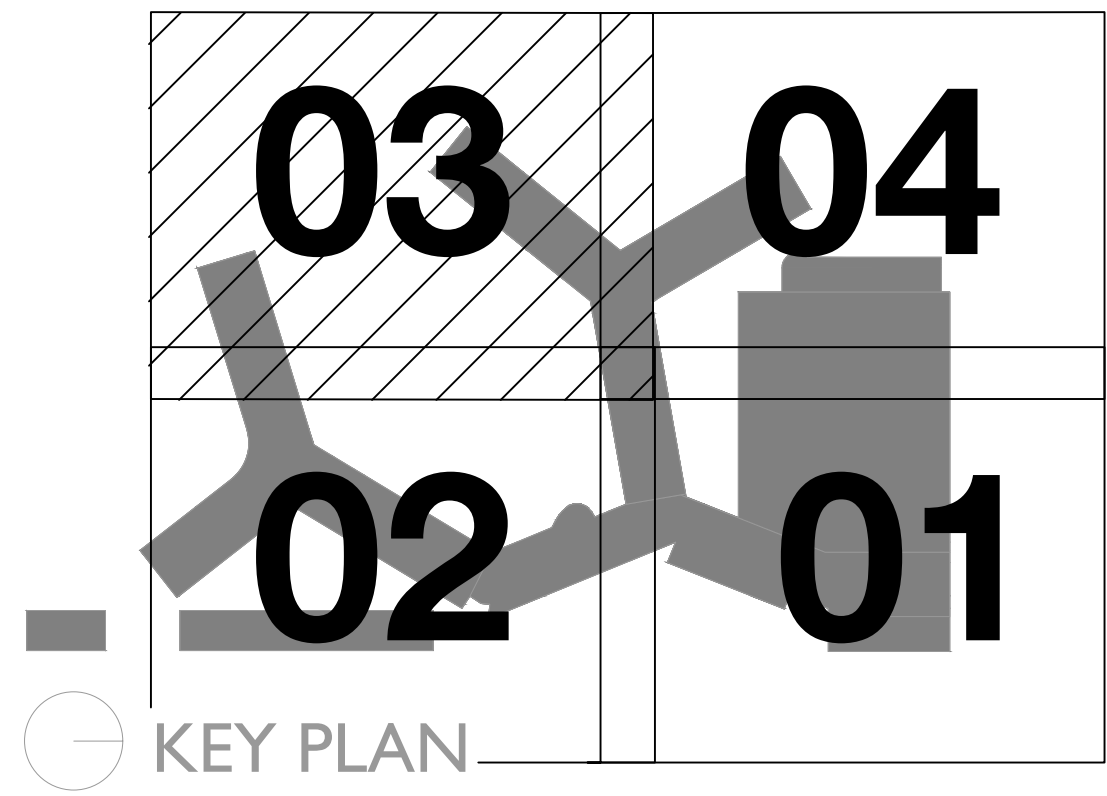


UNDERSTORY
PLANTING PLAN

FLAMINGO

1420 BAY ROAD, MIAMI BEACH

Stantec Architecture Inc - AA26000733
Jonathon Cardello Lic. # AR93391

Tel: (305) 482-8700 / Fax: (305) 482-8770

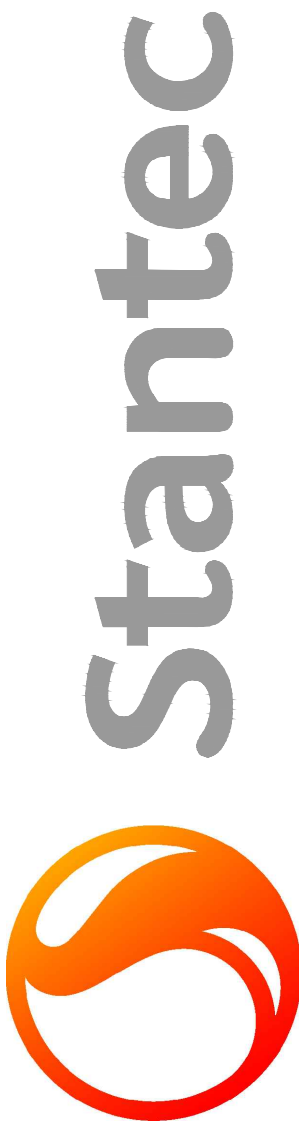


Stantec Architecture Inc.
One Biscayne Tower Suite 1670
2 South Biscayne Boulevard
Miami, FL 33131-1804
Tel: (305) 482-8700 / Fax: (305) 482-8770

DRB SUBMITTAL
08.03.2017

Copyright Reserved

L413


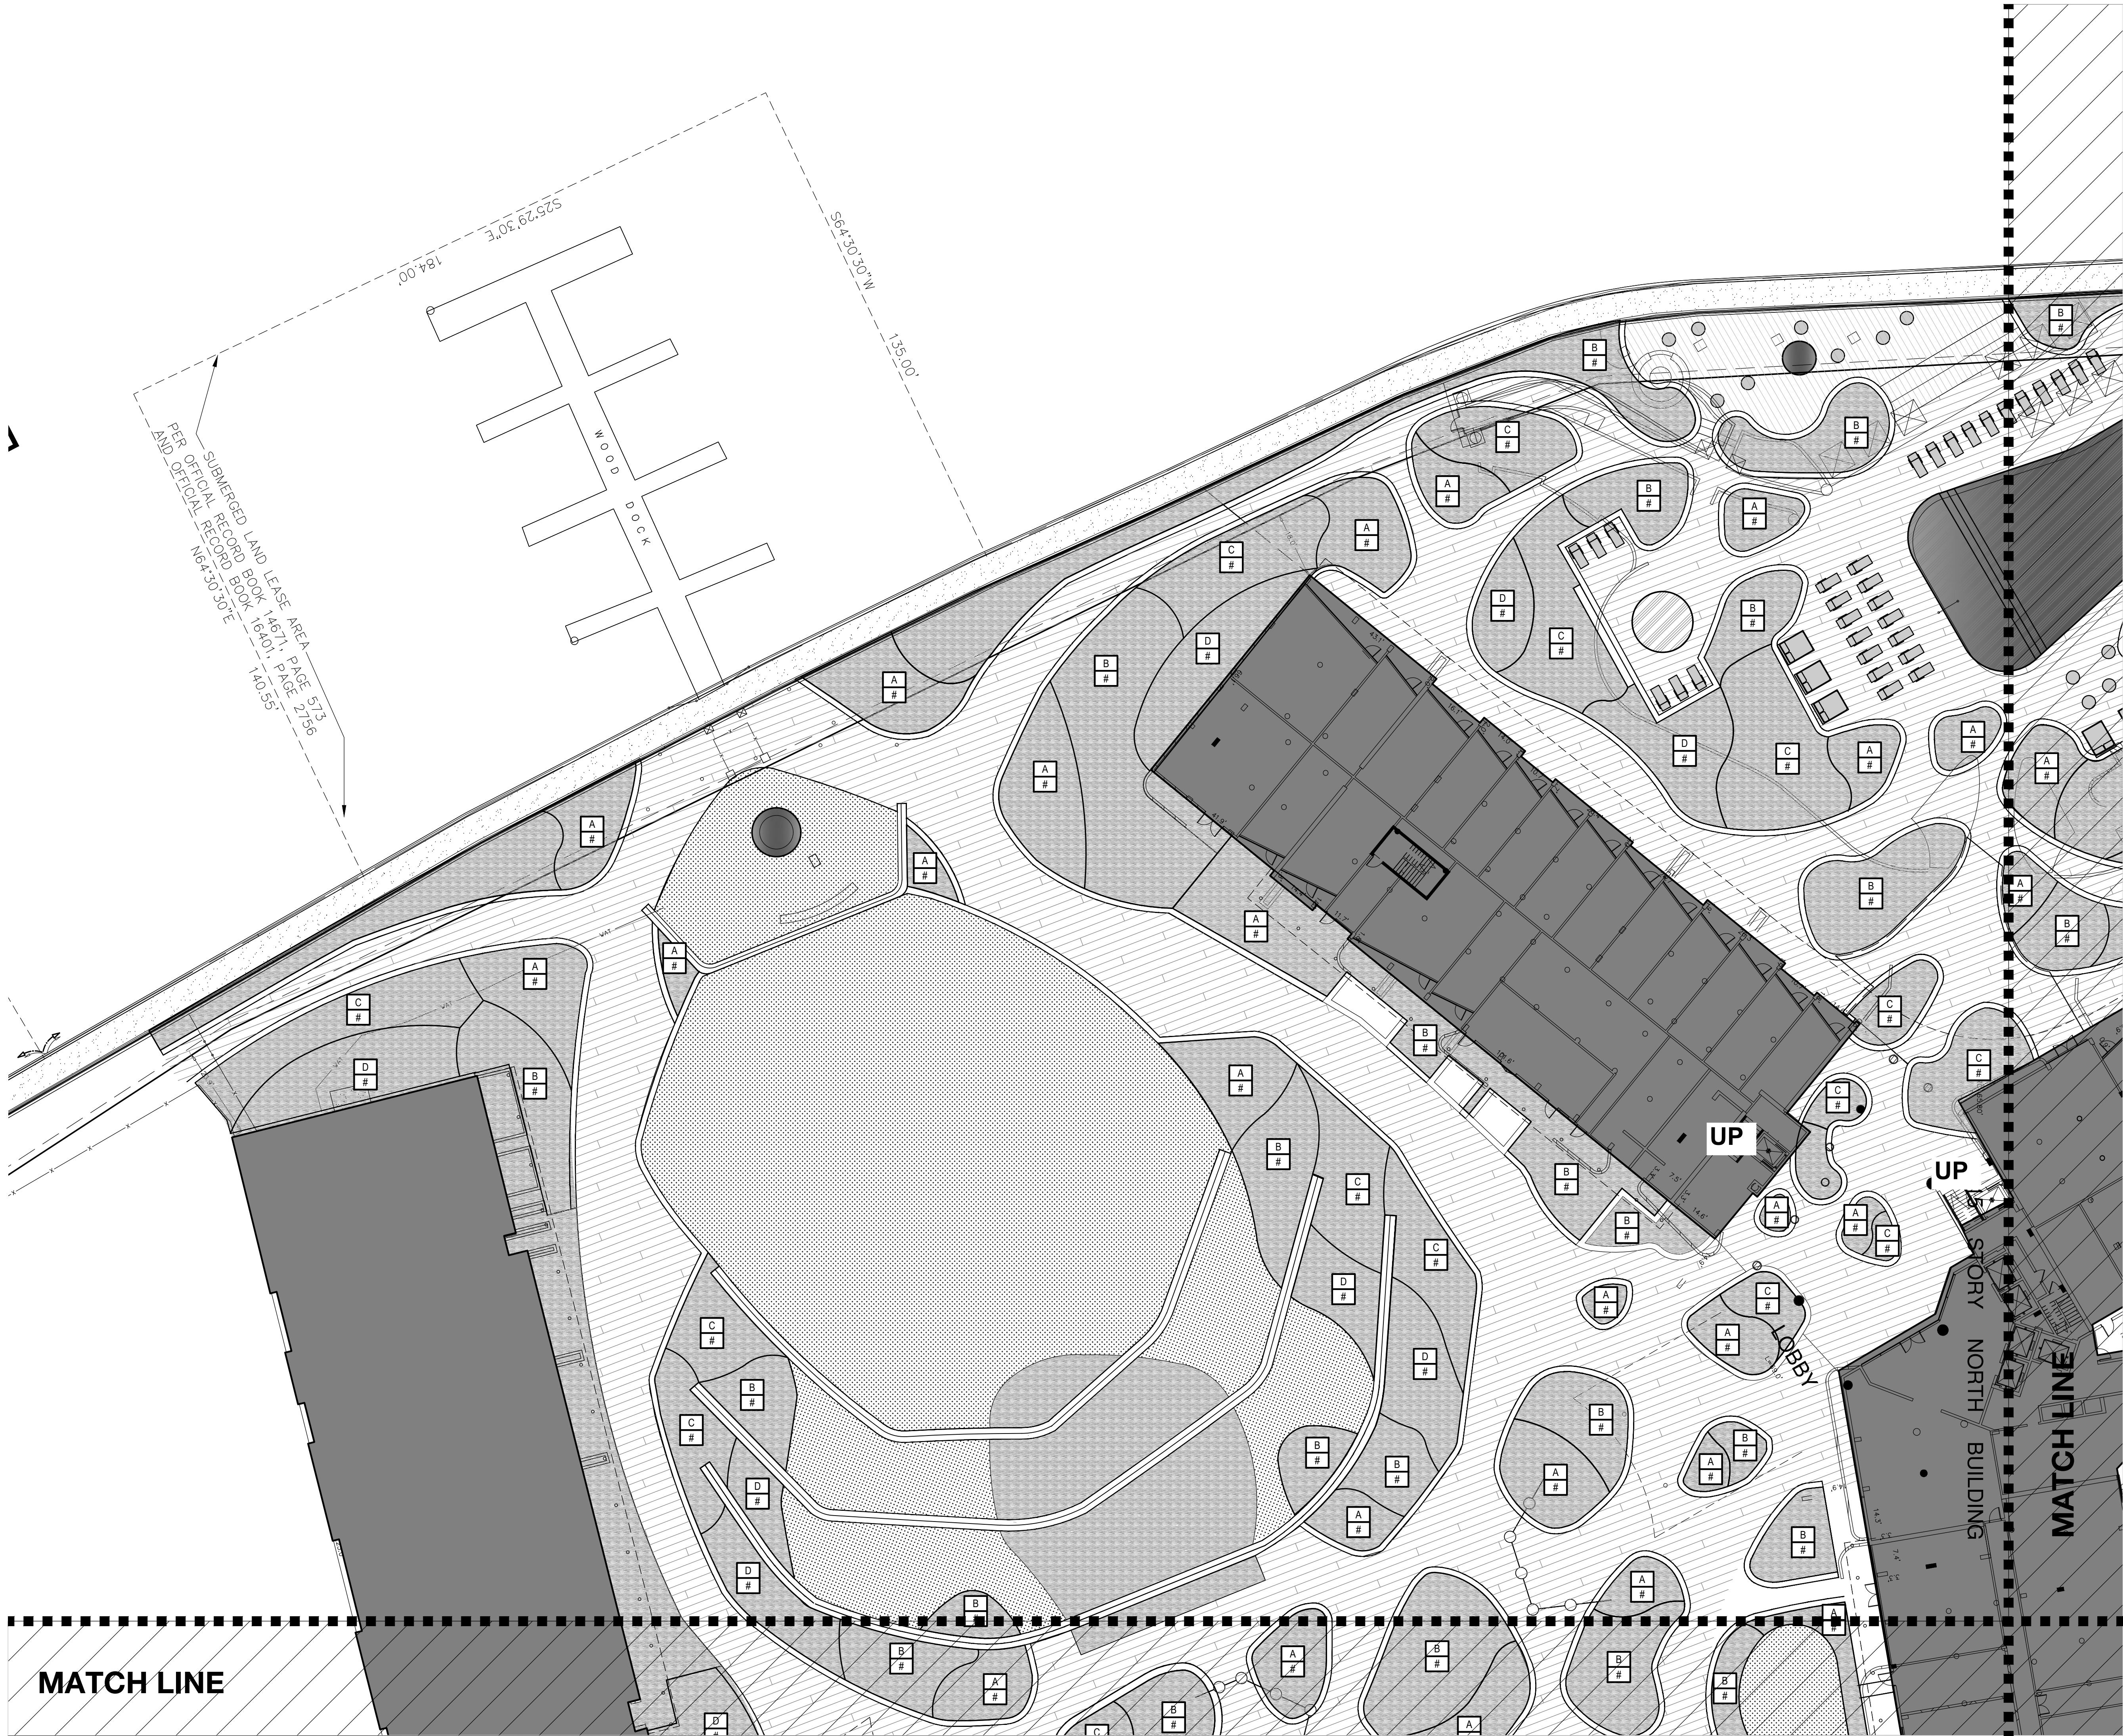


PLANTING LEGEND


- PROPOSED SHRUB / ACCENT
- PROPOSED VINE
- PROPOSED GROUNDCOVER
- PROPOSED LAWN
- WATER FEATURE PROPOSED
- WATER FEATURE EXISTING TO REMAIN

L&ND

2610 North Miami Ave. Miami, FL 33127
614.439.4895

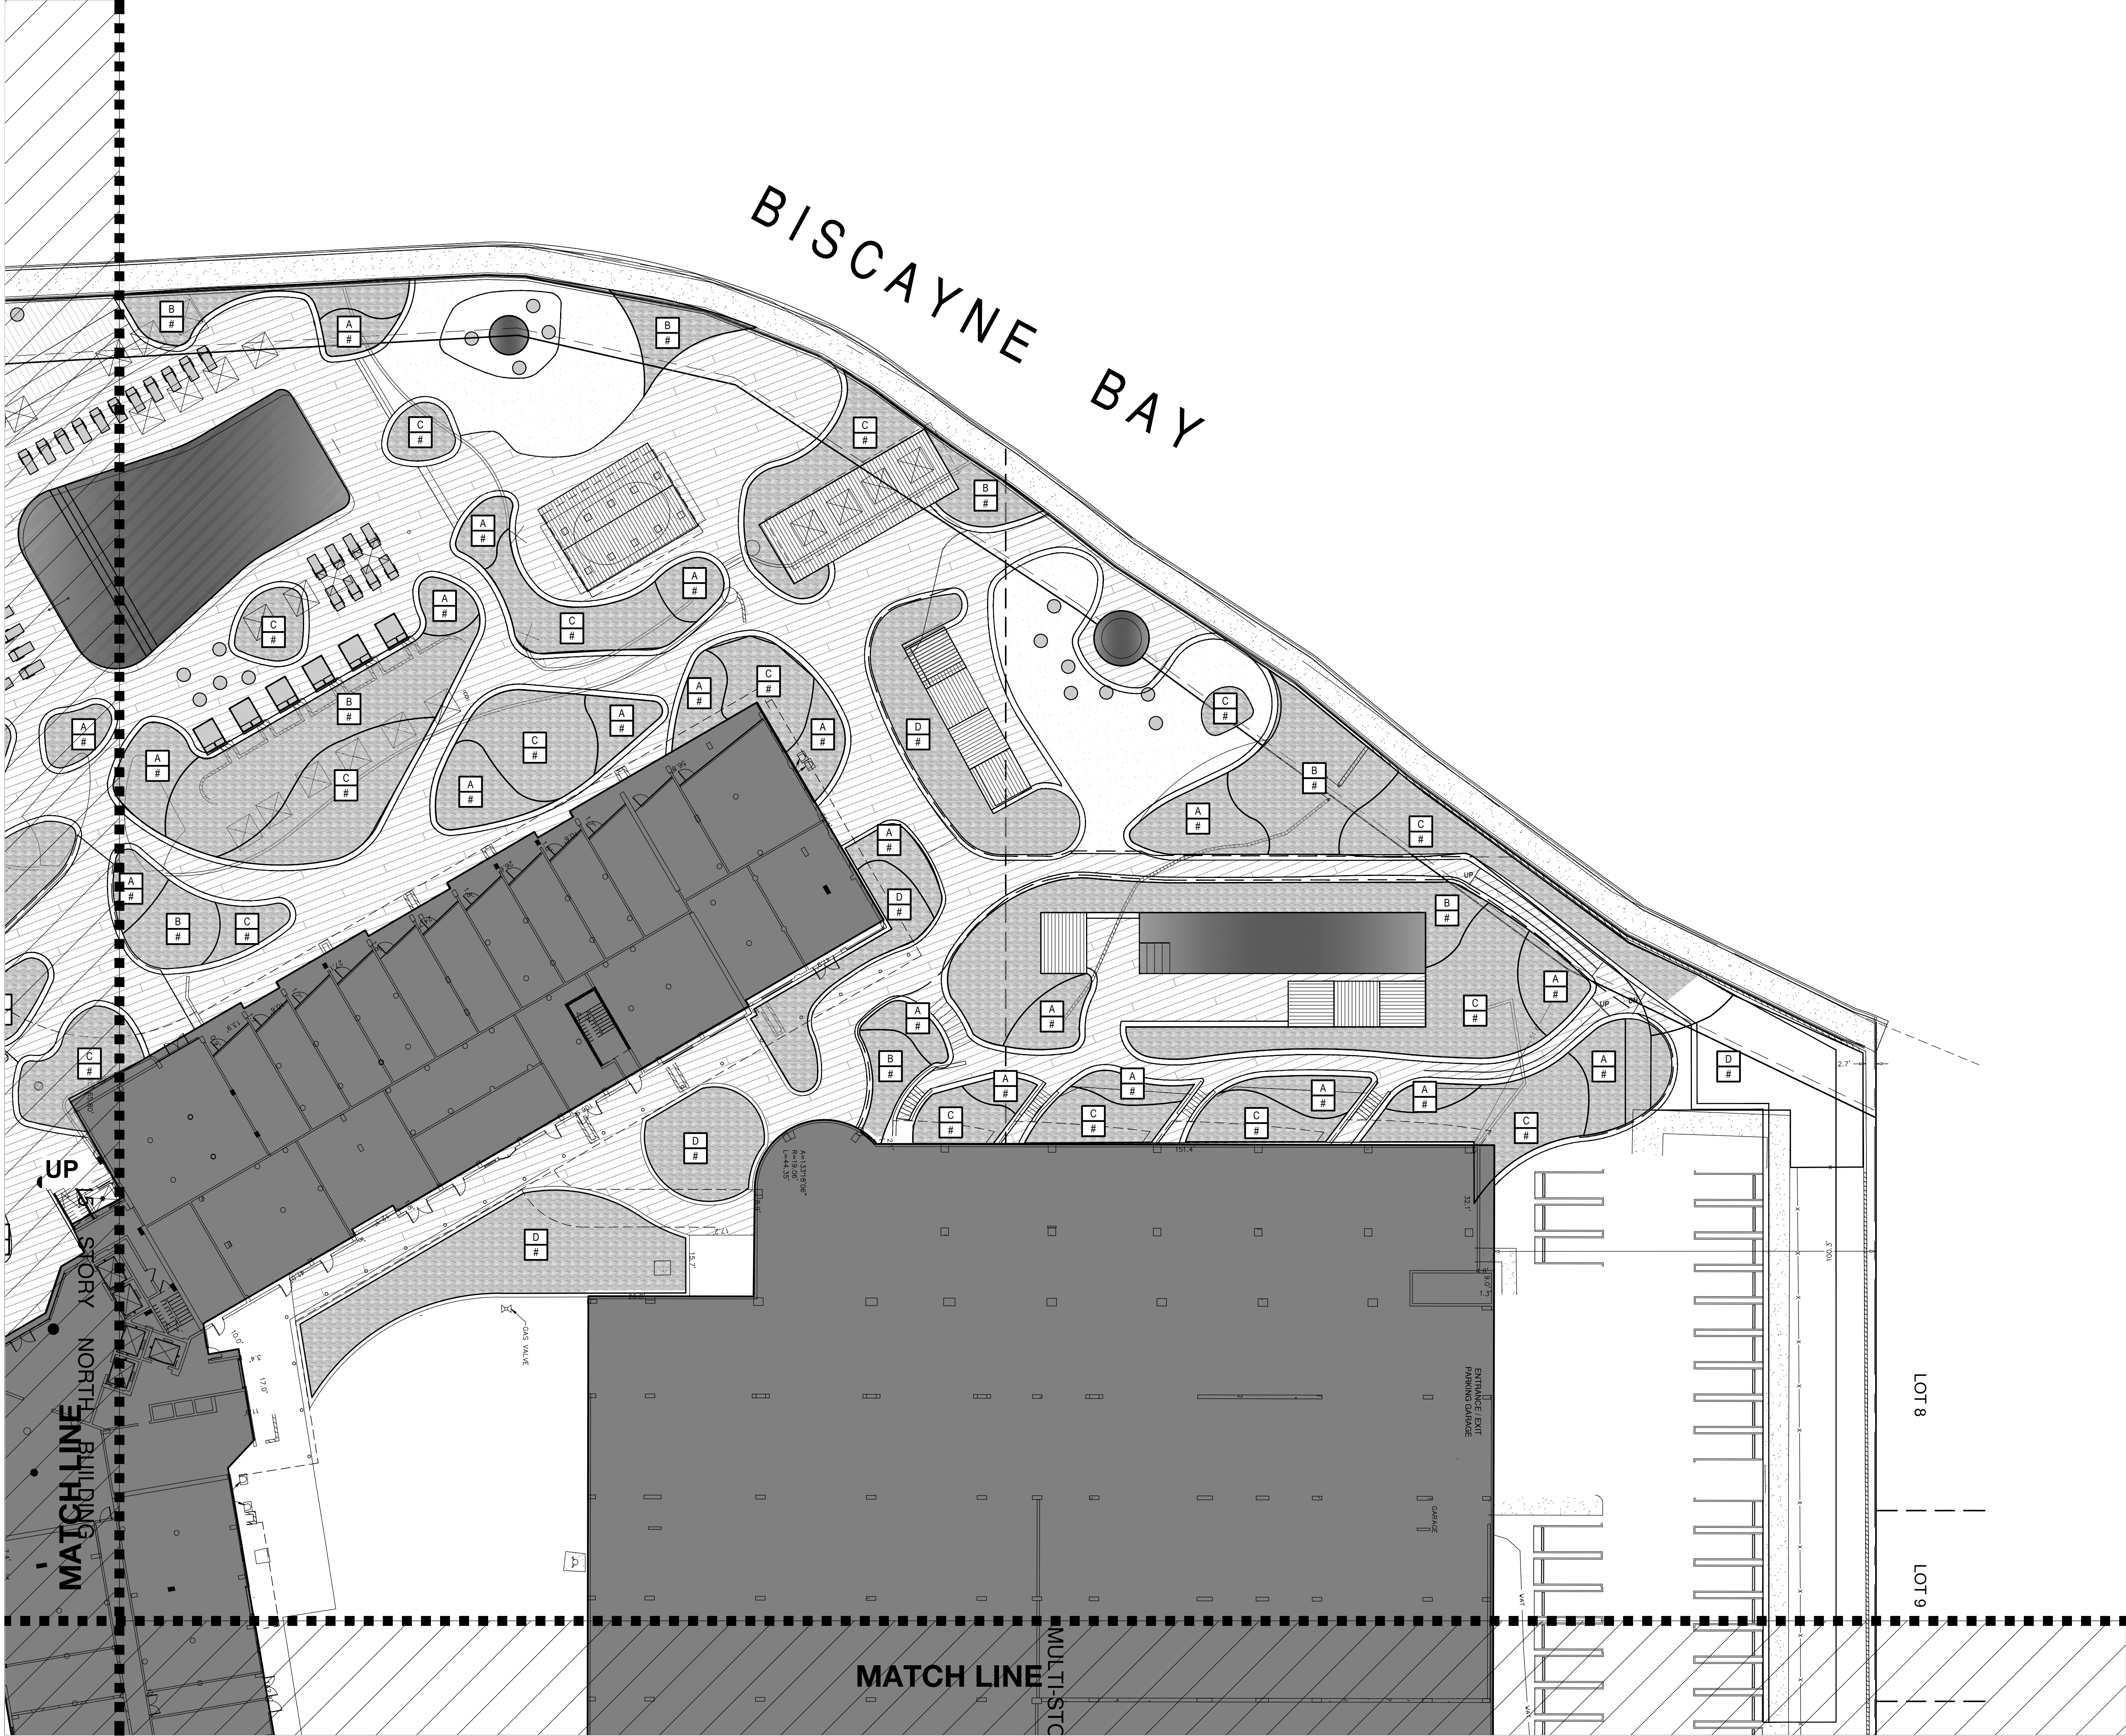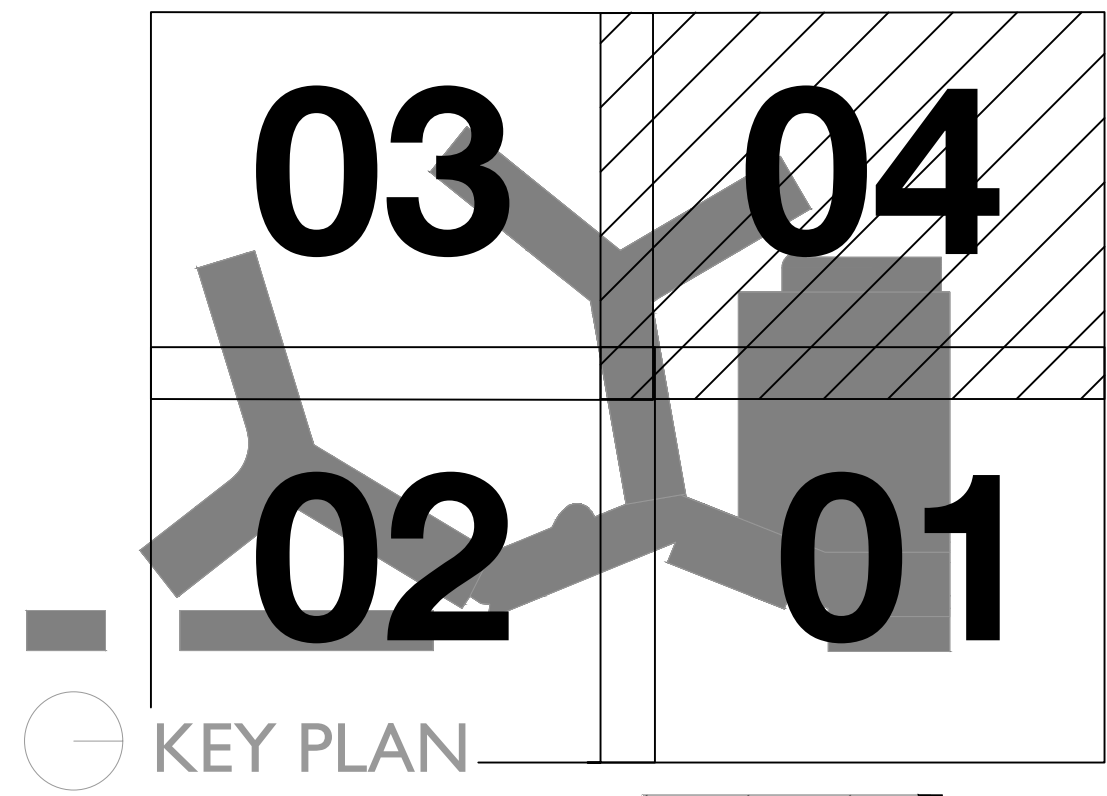

PLANTING LEGEND	
	PROPOSED SHRUB / ACCENT
	PROPOSED VINE
	PROPOSED GROUNDCOVER
	PROPOSED LAWN
	WATER FEATURE PROPOSED
	WATER FEATURE EXISTING TO REMAIN

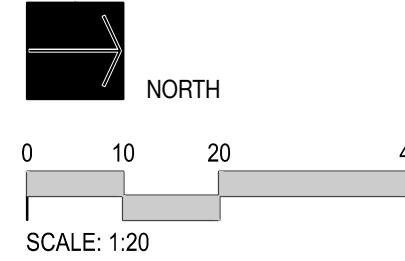

L&ND

2610 North Miami Ave. Miami, FL 33127
614.439.4895



Stantec

Stantec Architecture Inc.
One Biscayne Tower Suite 1670
2 South Biscayne Boulevard
Miami, FL 33131-1804
Tel: (305) 482-8700 / Fax: (305) 482-8770

Stantec Architecture Inc - AA26000733
Jonathan Cardello Lic. # AR93391

DRB SUBMITTAL
08.03.2017

Copyright Reserved

L414

**UNDERSTORY
PLANTING PLAN**

FLAMINGO
1420 BAY ROAD, MIAMI BEACH