



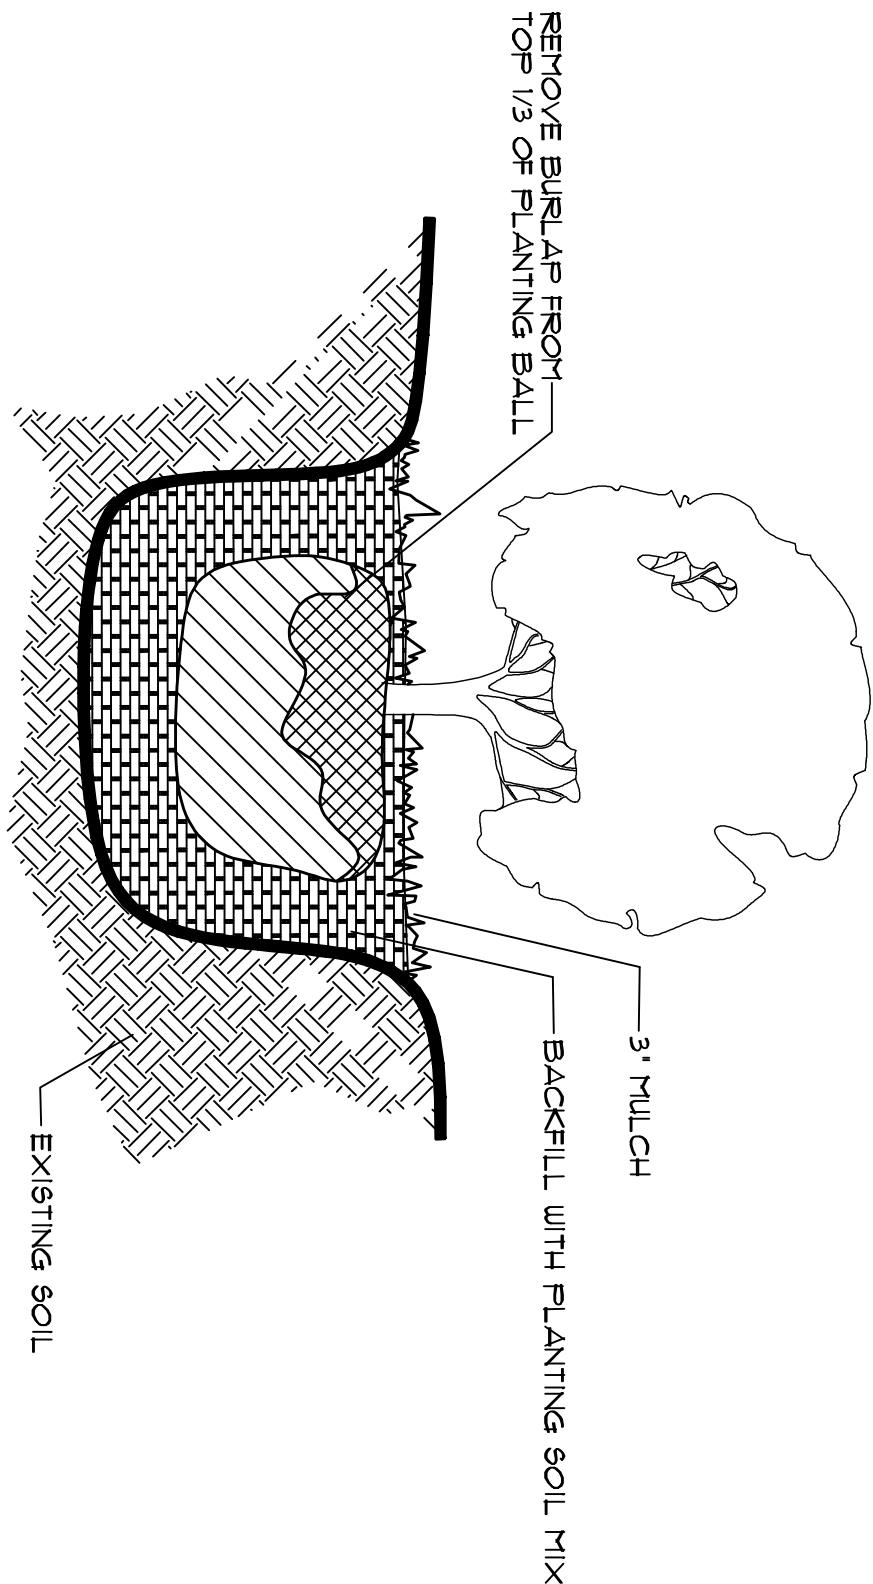

LANDSCAPING SCHEDULE:						
SYMBOL	TREE NAME	COMMON	NATIVE	MAX.	CANOPY	DESCRIPTION
			SPECIES	HEIGHT	DIA/ETER	
E	STREET TREES (NO CHANGE)					
2	Y					

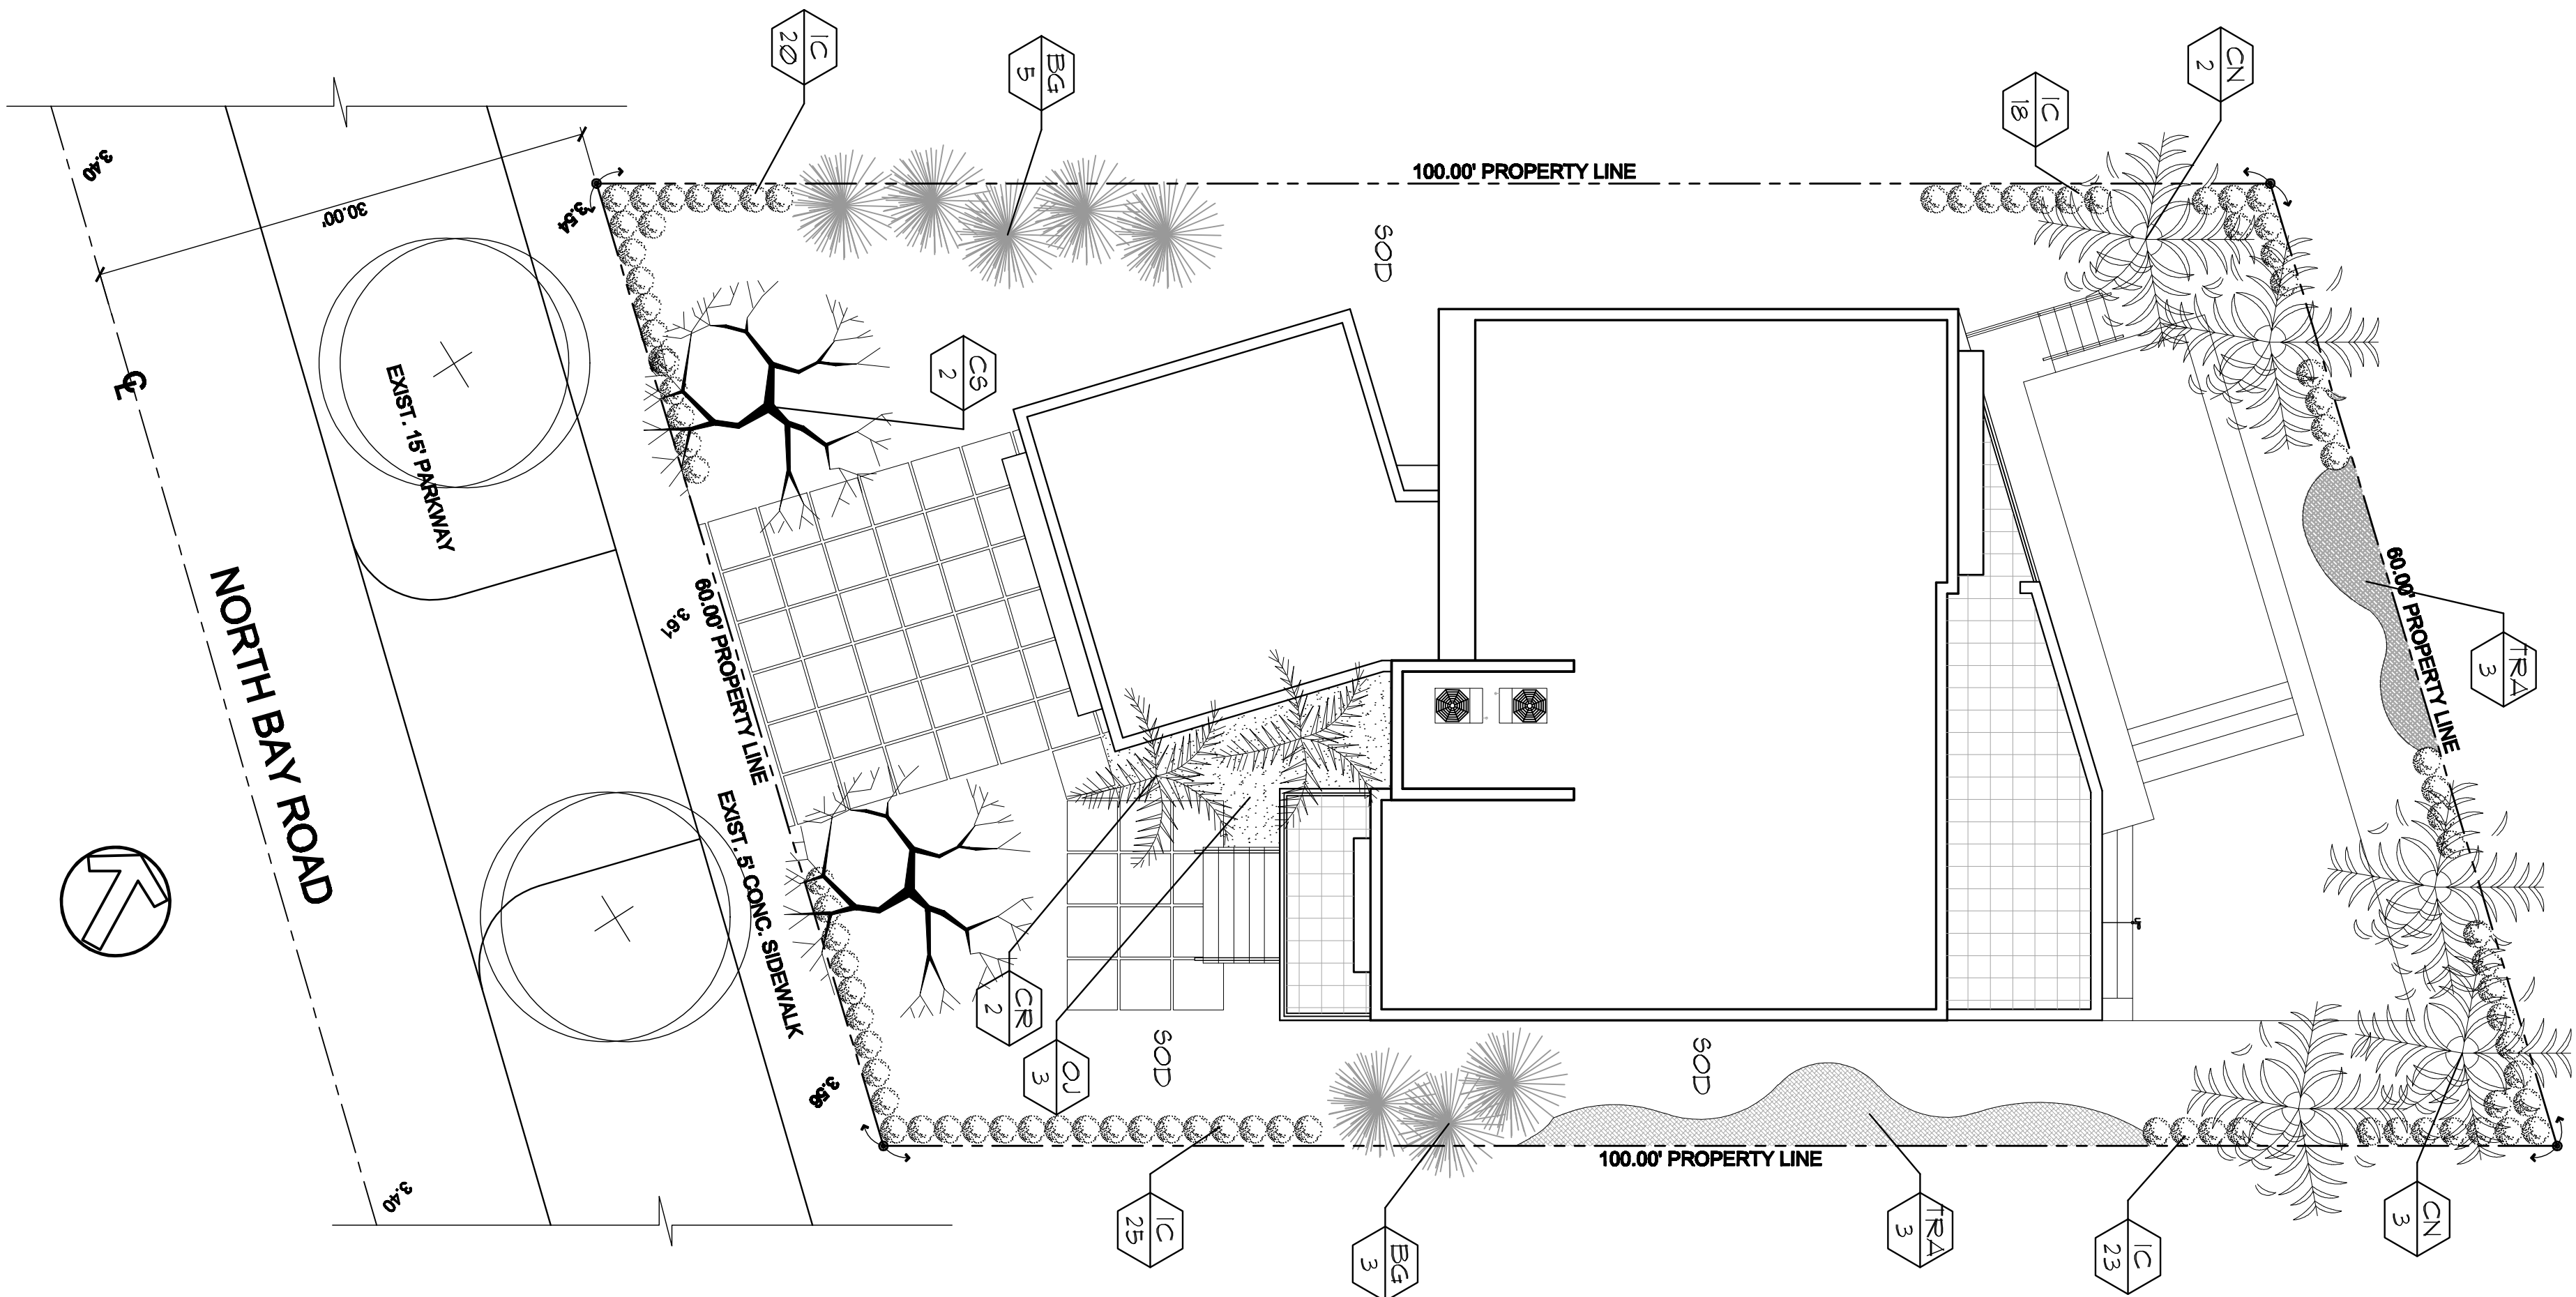

THE PLAN

SCALE 1/8"=1'-0"

LOT 10

FELIX PARDO
LIC.# 8236