


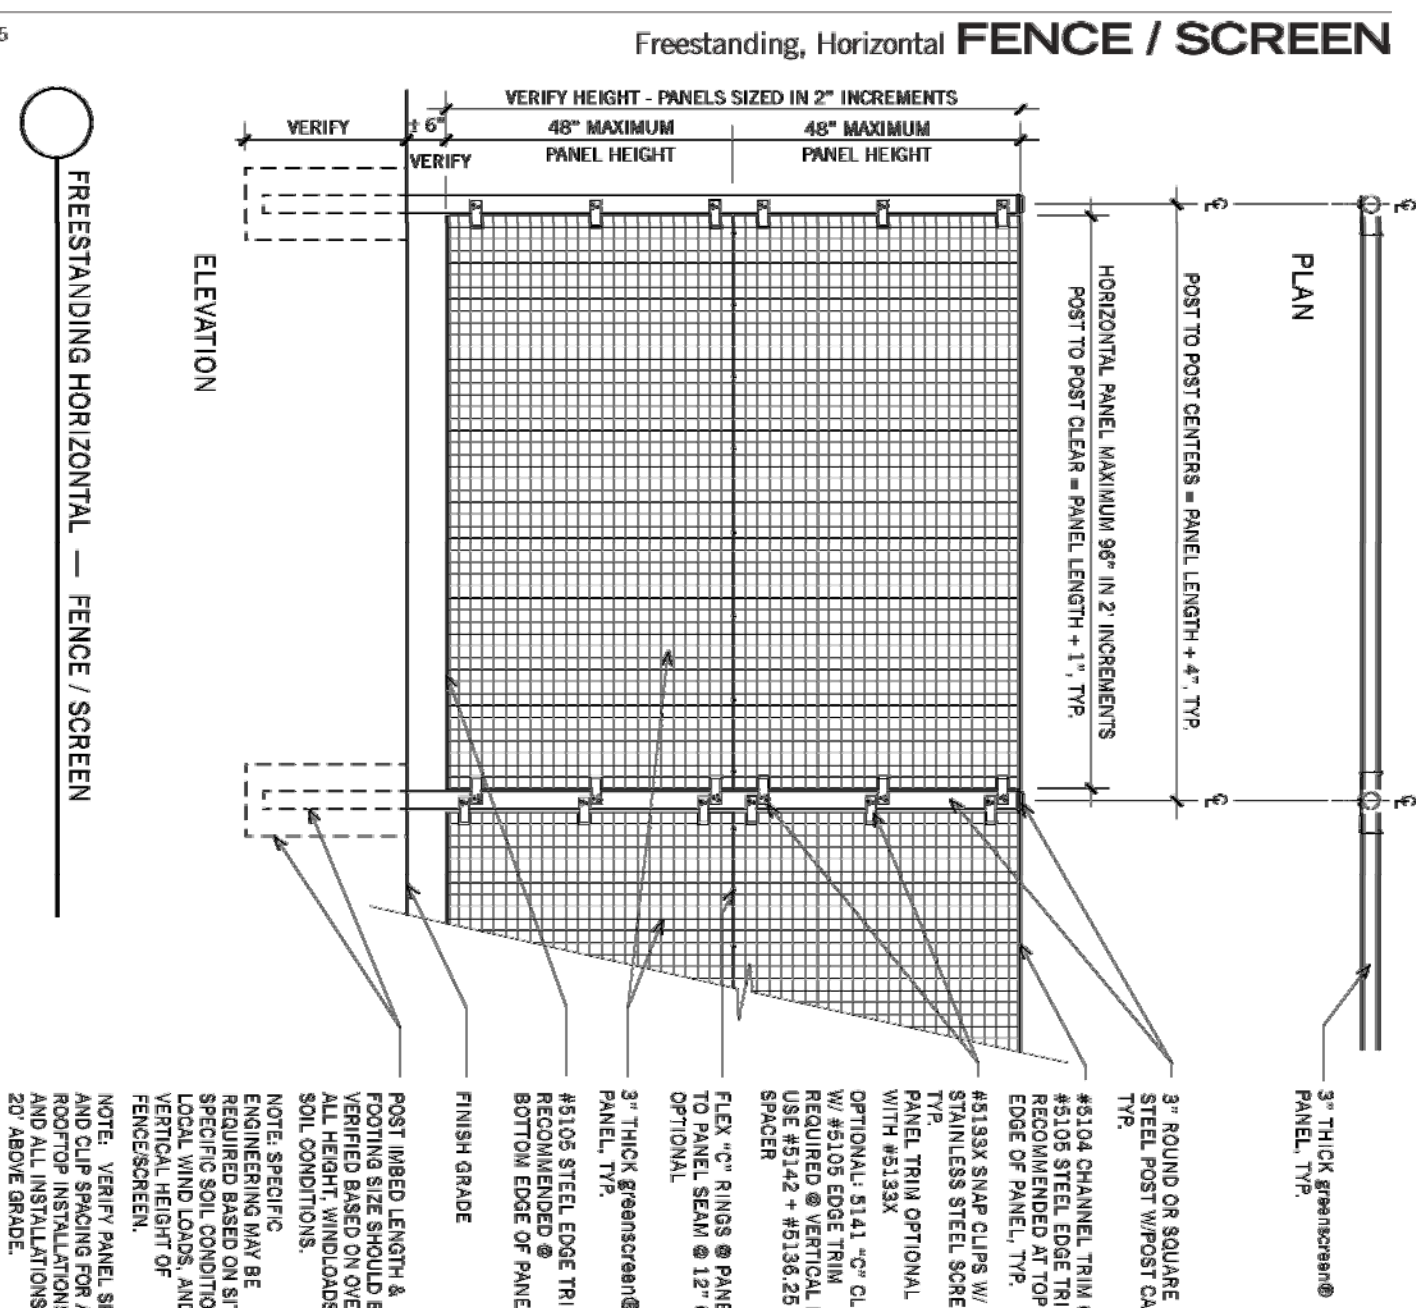


32nd STREET AC SCREEN - GREENSCREEN (ALTERNATIVE 1)

CONCEPT IMAGE

[illegible]

FALL 2015


greenscreen 1743 S. La Cienega Blvd. Los Angeles CA 90035 T - 800.450.3494 www.greenscreen.com

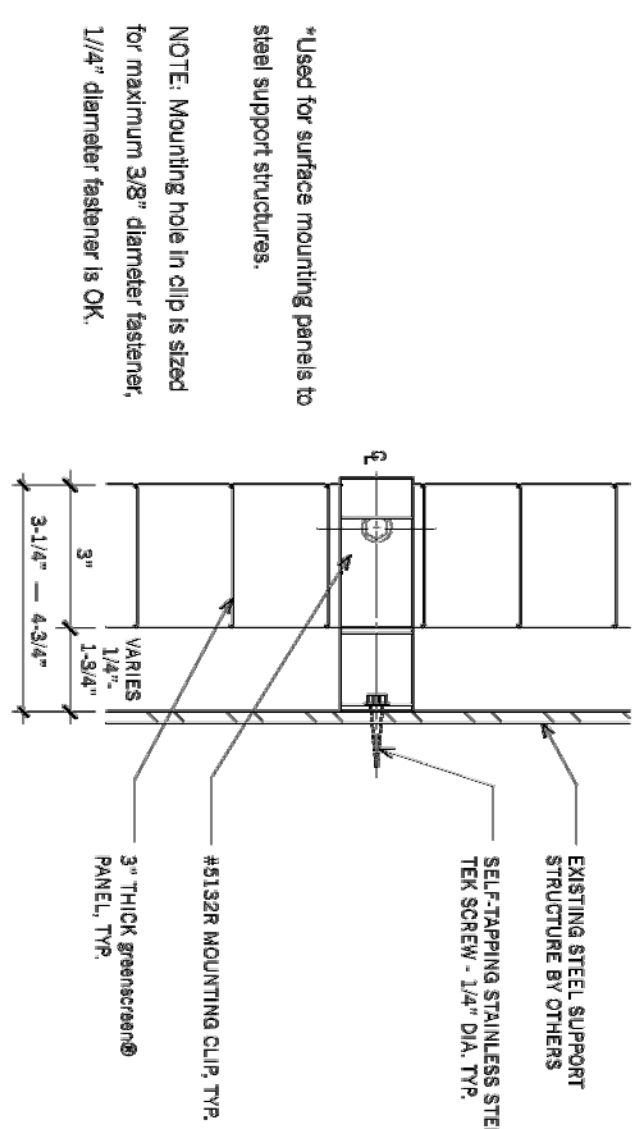

***Used for surface mounting panels to steel support structures.**



5132R
Steel Mounted, Plan & Section **MOUNTING CLIP**

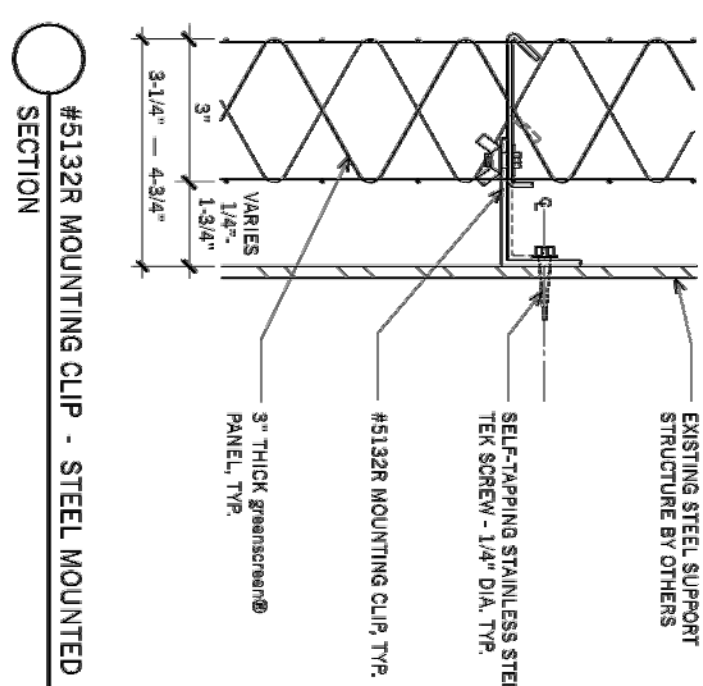


FALL 2017

greenscreen 1743 S. La Cienega Blvd. Los Angeles CA 90035 T - 800.450.3494 www.greenscreen.com


GREENSCREEN - DETAILS

32nd STREET AC SCREEN - GREENSCREEN (ALTERNATIVE 1) CONCEPT

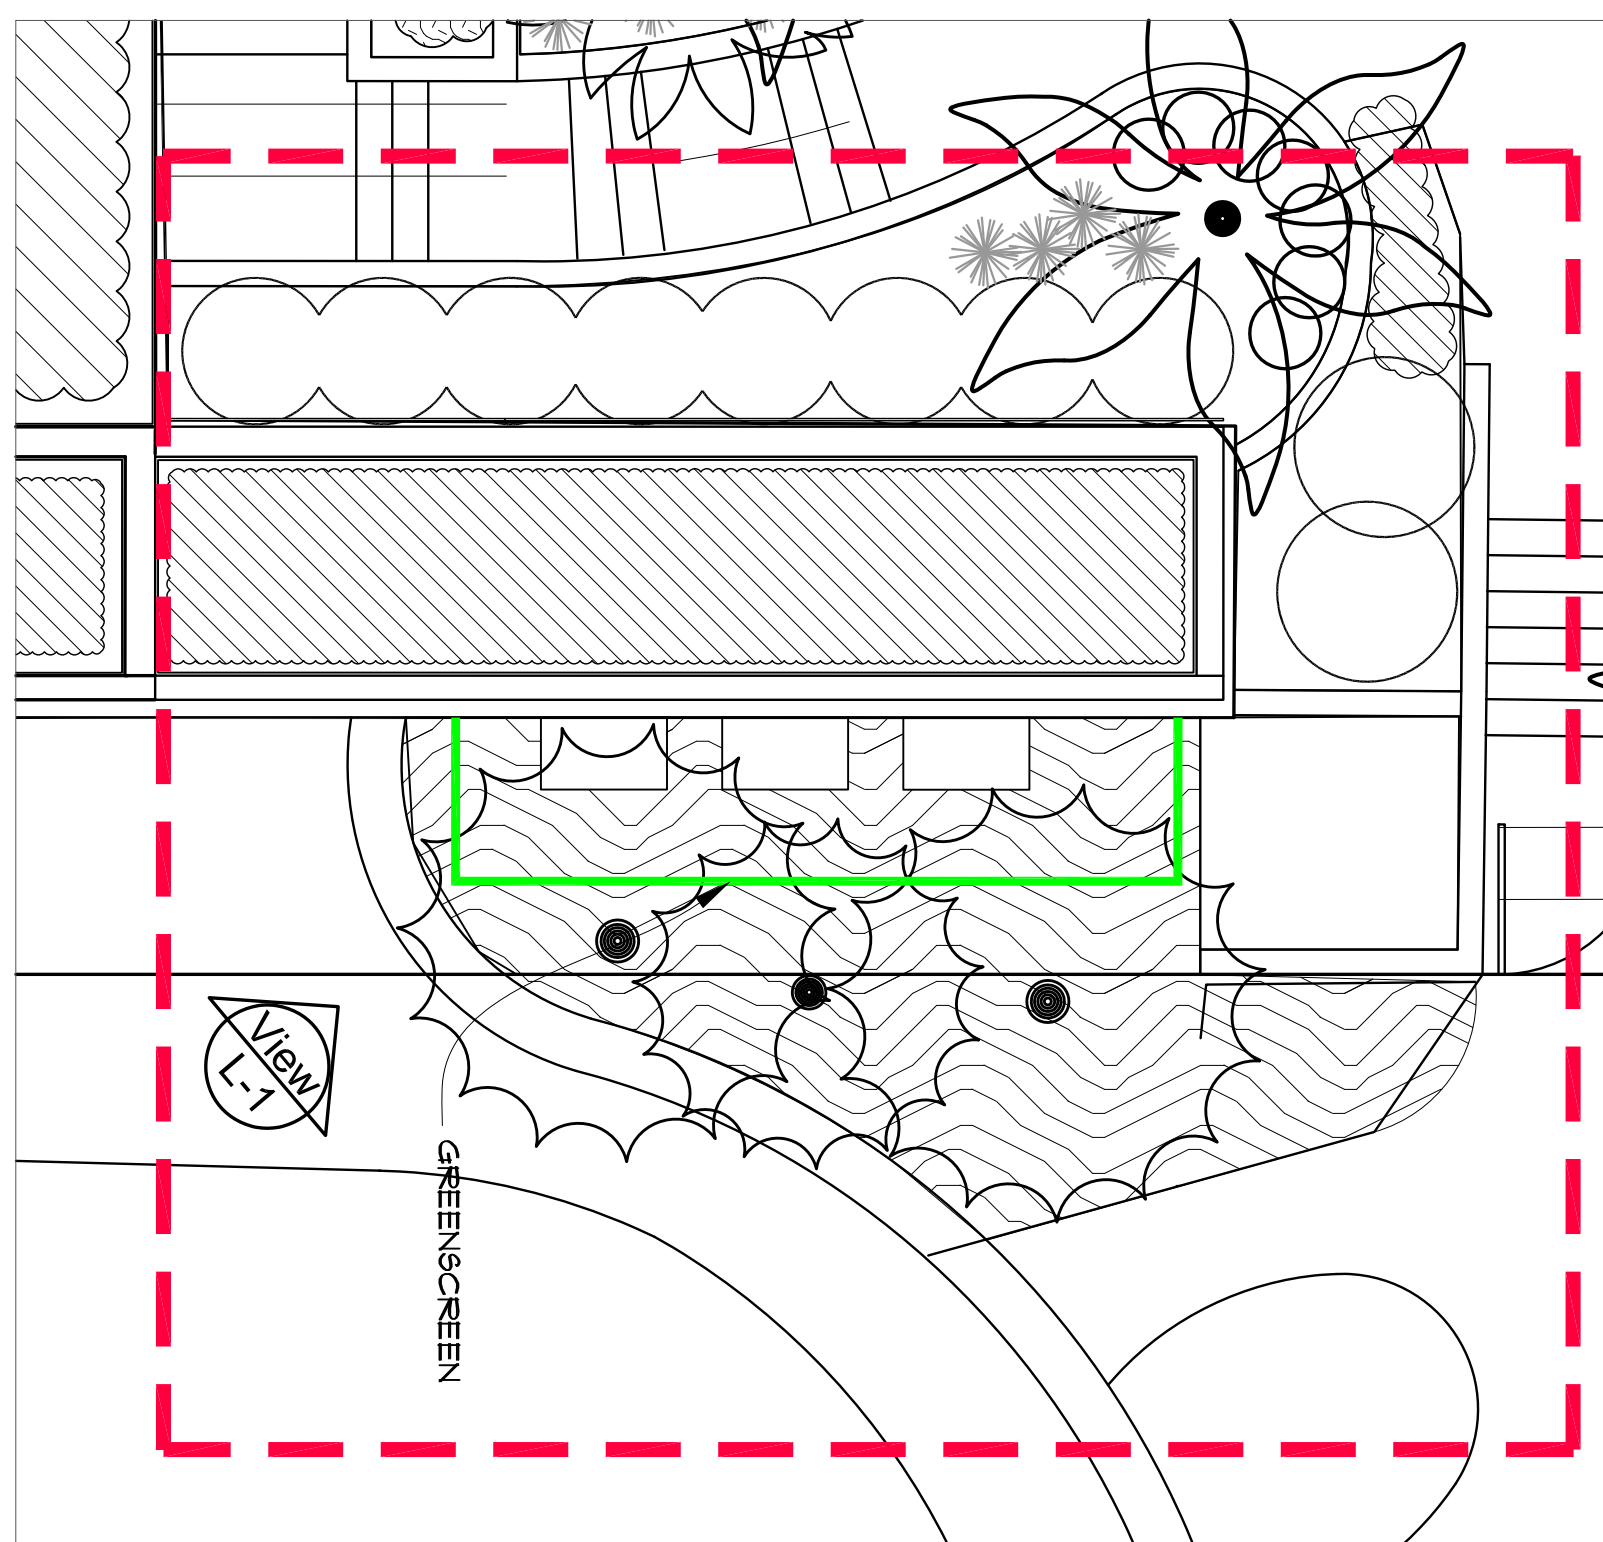


32nd STREET AC SCREEN - CONCEPTUAL LAYOUT PLAN

SCALE: 3/16" = 1'-0"

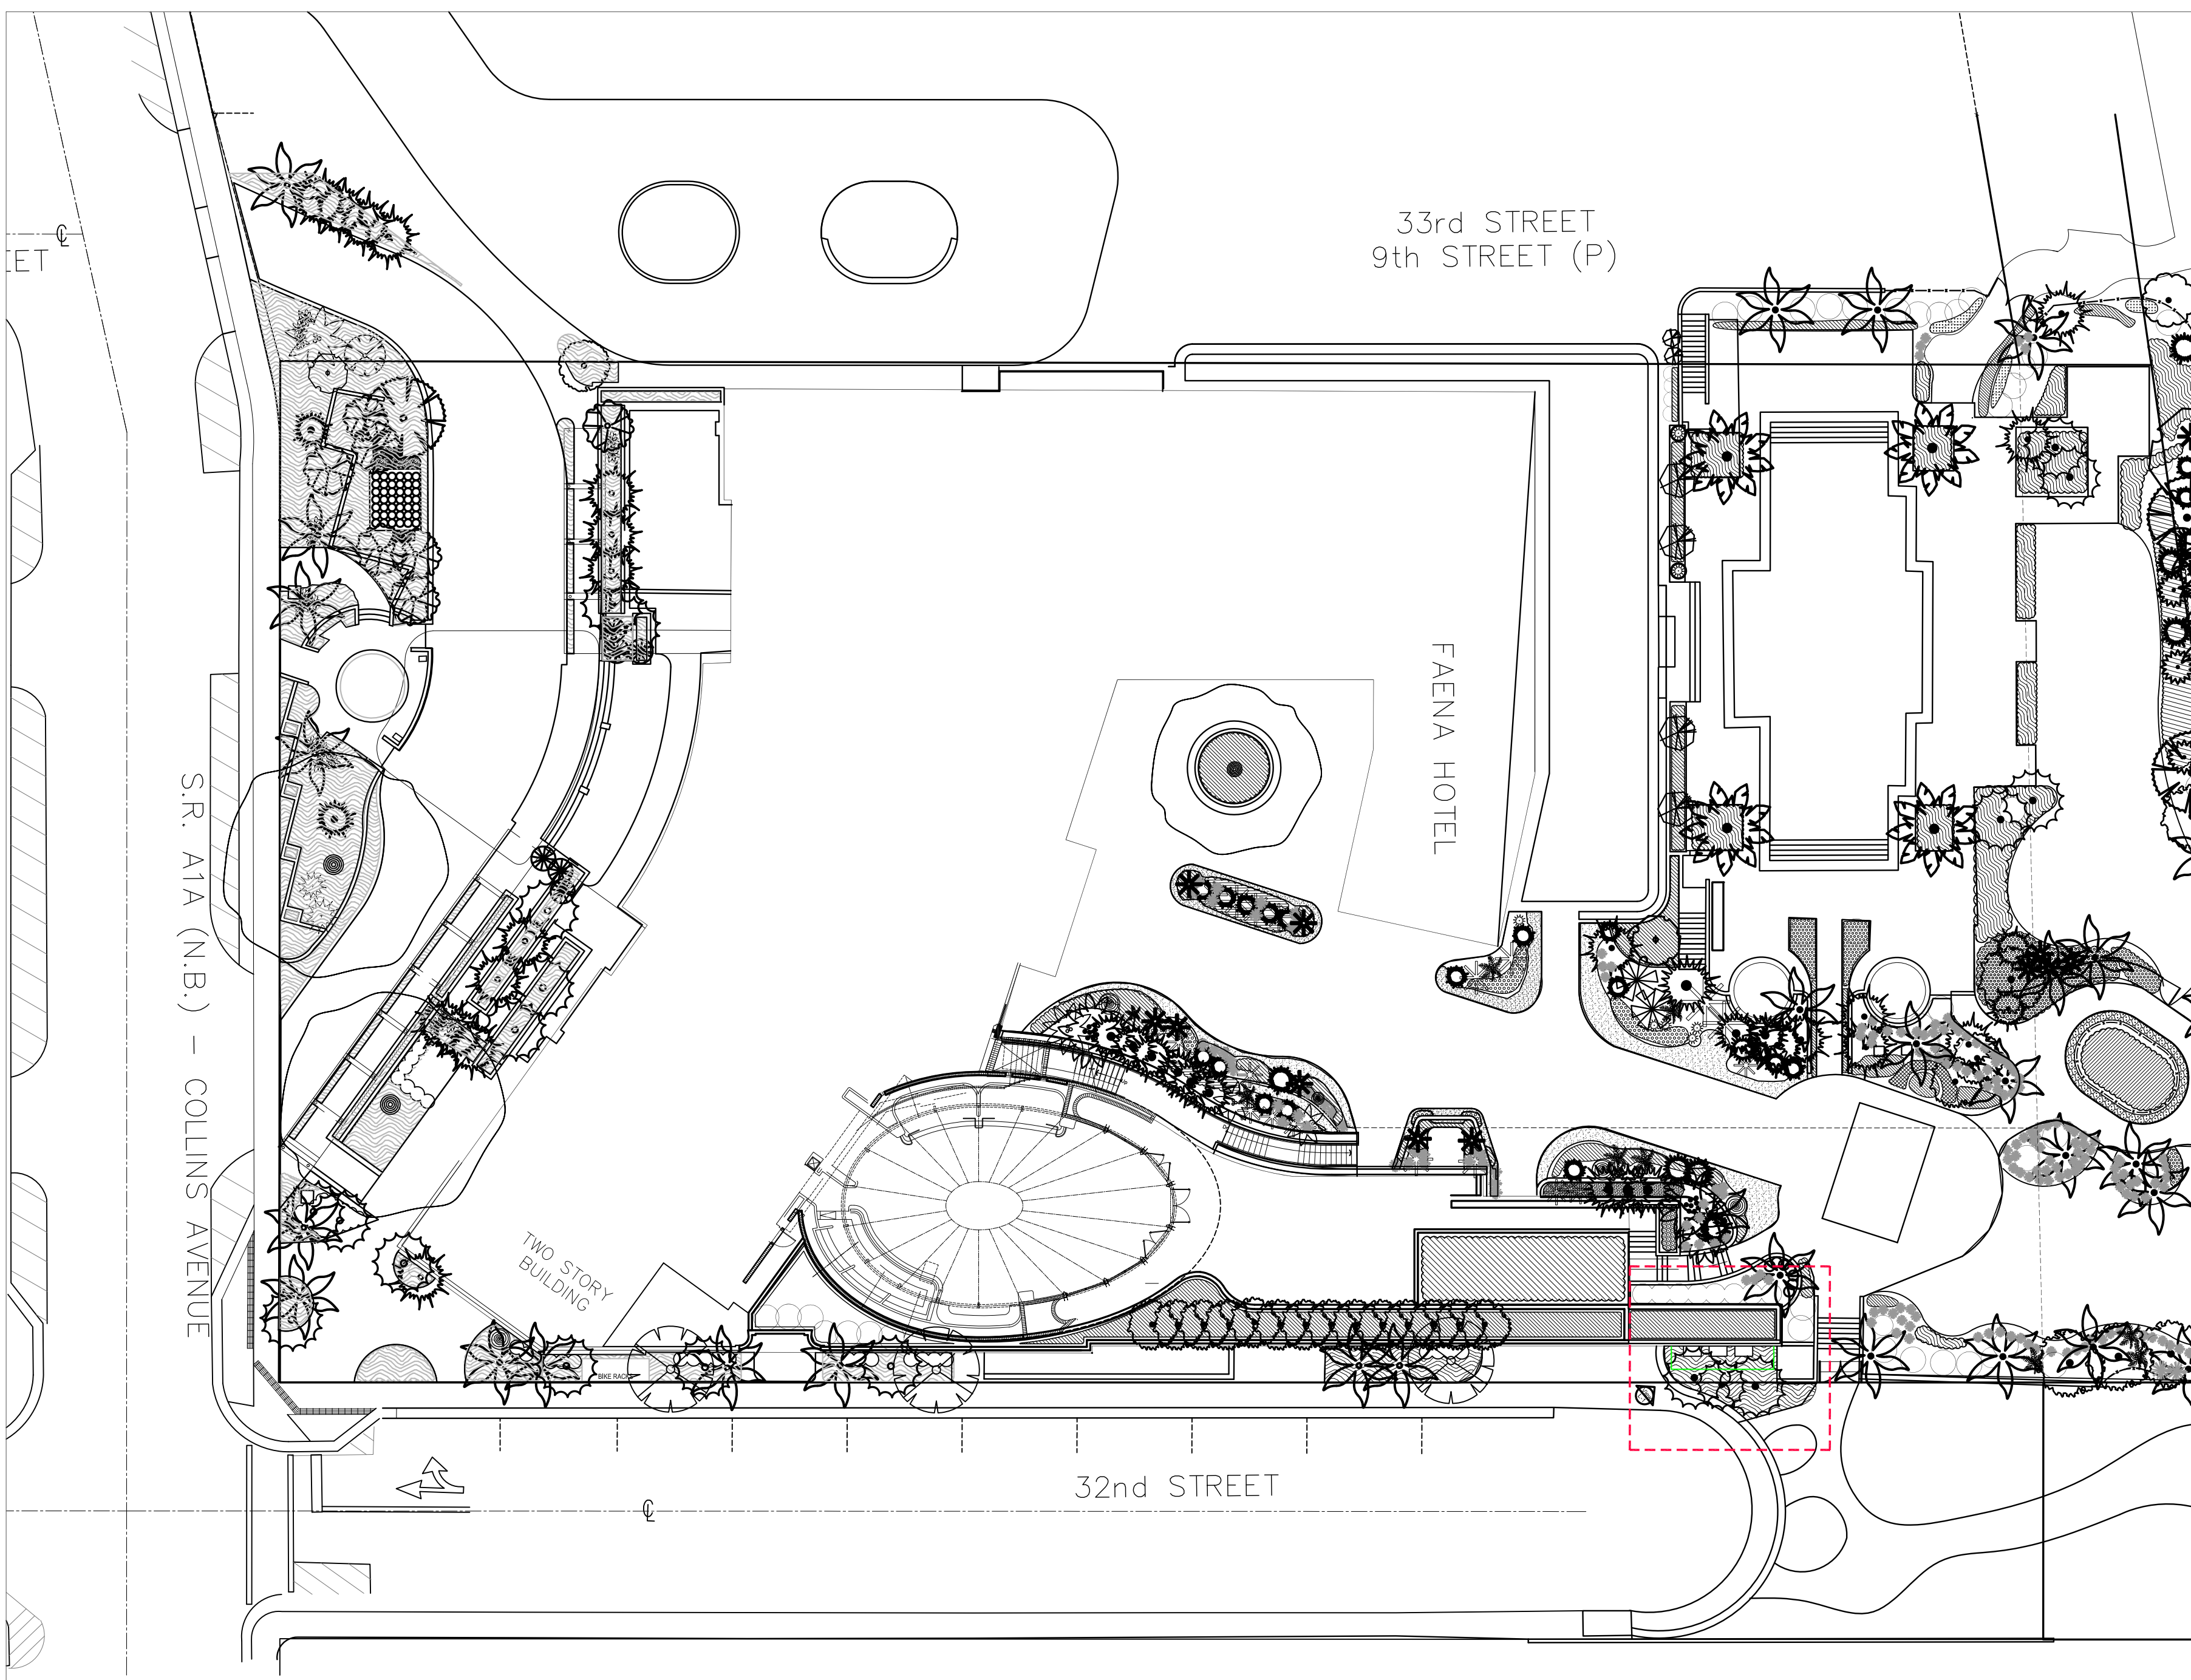




32nd STREET AC SCREEN - LASER CUT METAL SCREEN (ALTERNATIVE 2 A)
CONCEPT IMAGE

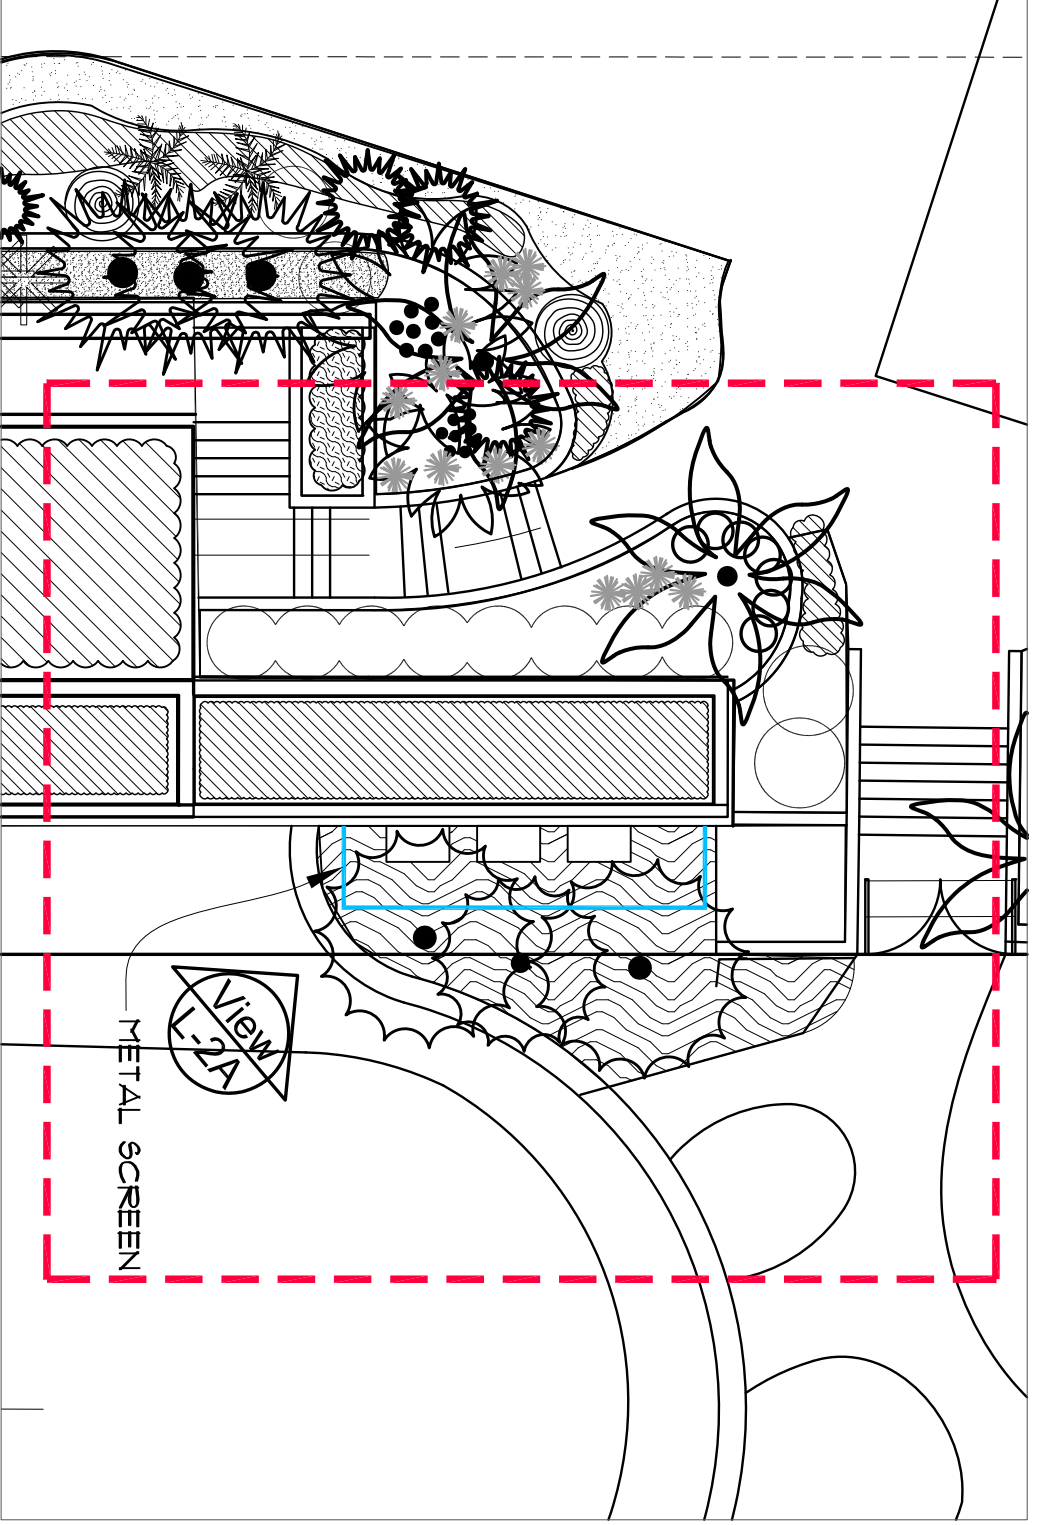

32nd STREET AC SCREEN - CONCEPTUAL LAYOUT PLAN
SCALE: 3/32" = 1'-0"

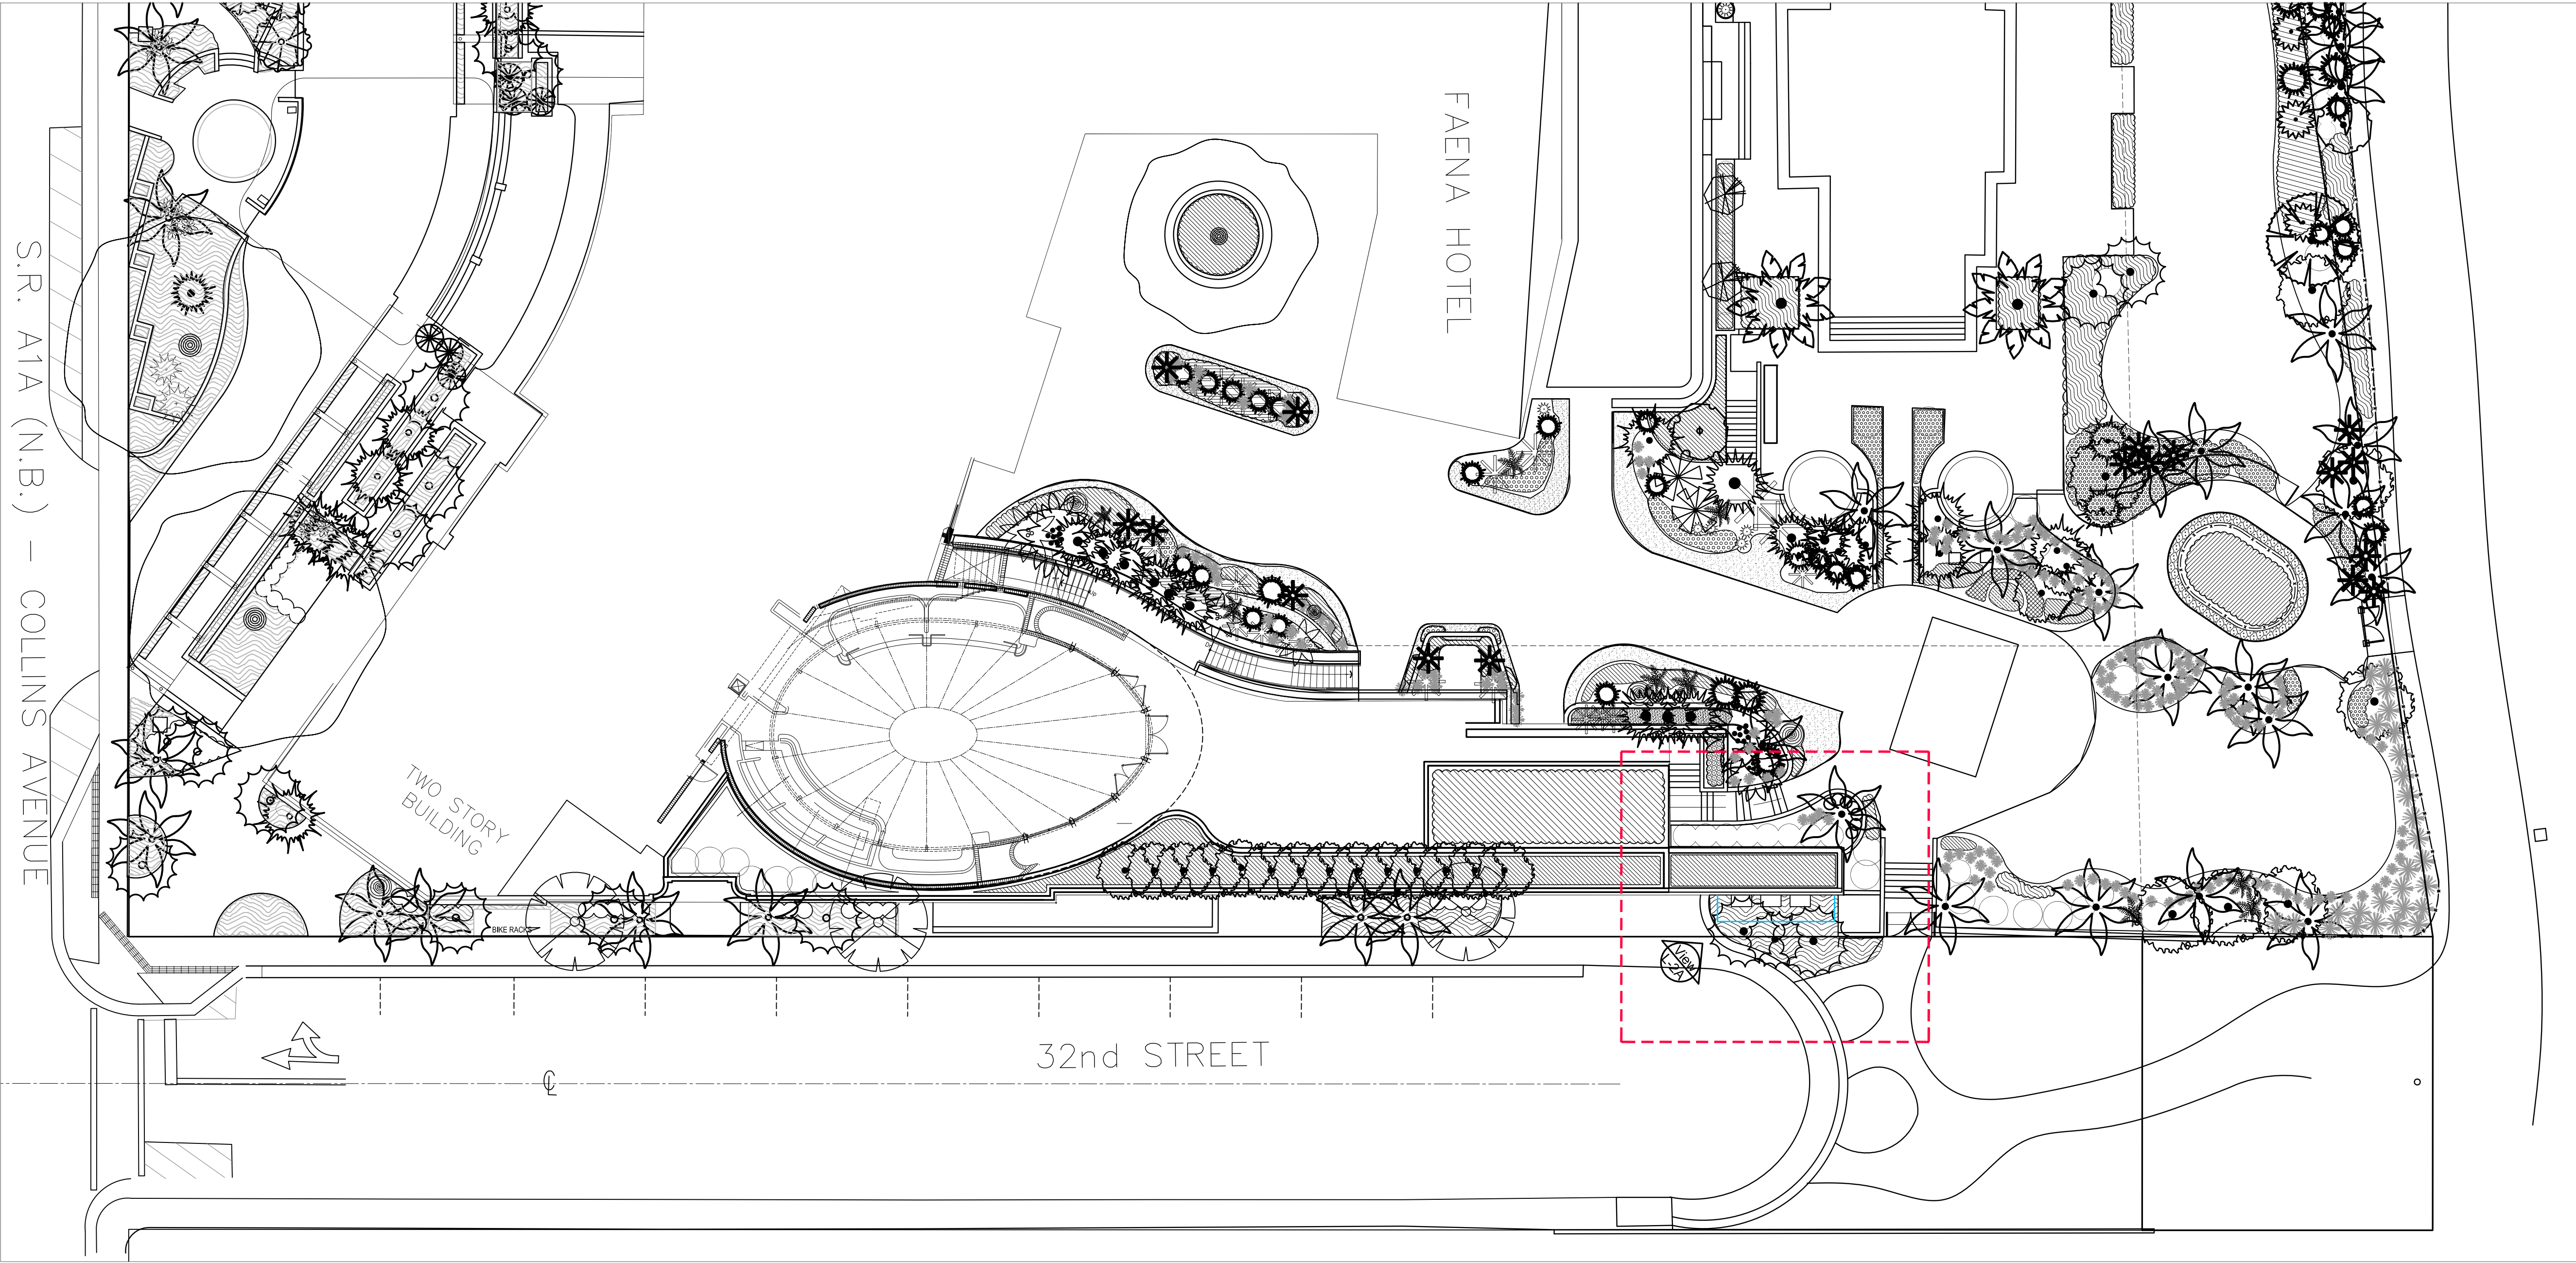


32nd STREET AC SCREEN - LOCATION MAP
SCALE: 1/16" = 1'-0"



LASER CUT METAL SCREEN
AND VINES


32nd STREET AC SCREEN - LASER CUT METAL SCREEN AND VINES (ALTERNATIVE 2 B)

CONCEPT IMAGE

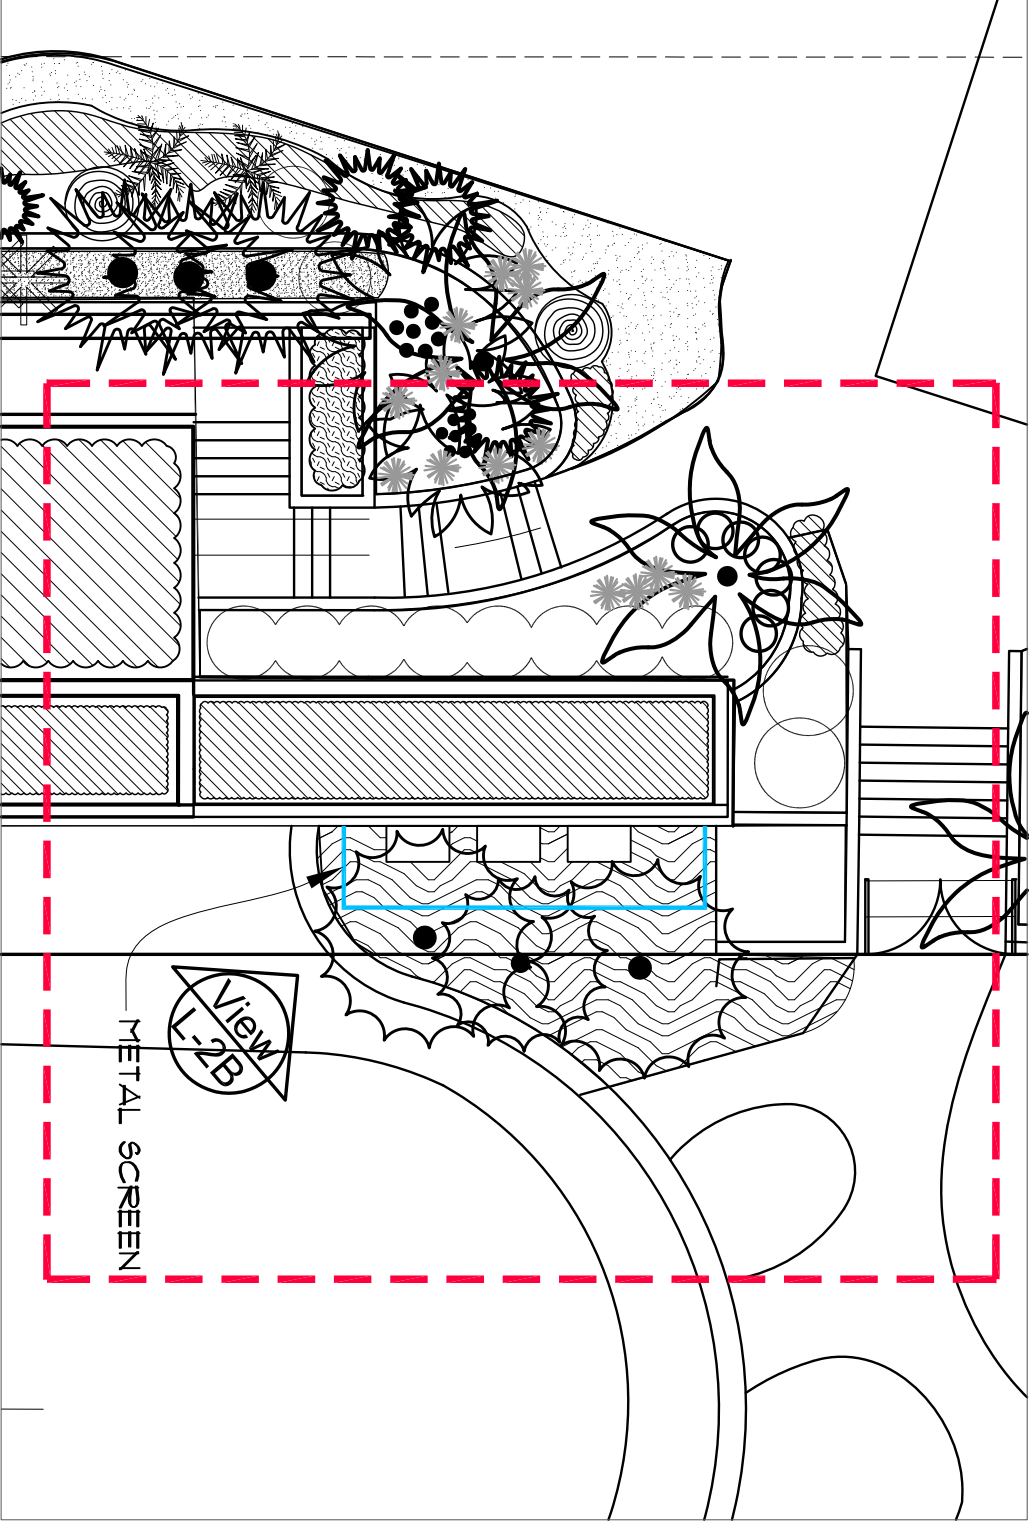

32nd STREET AC SCREEN - CONCEPTUAL LAYOUT PLAN

SCALE: 3/32" = 1'-0"

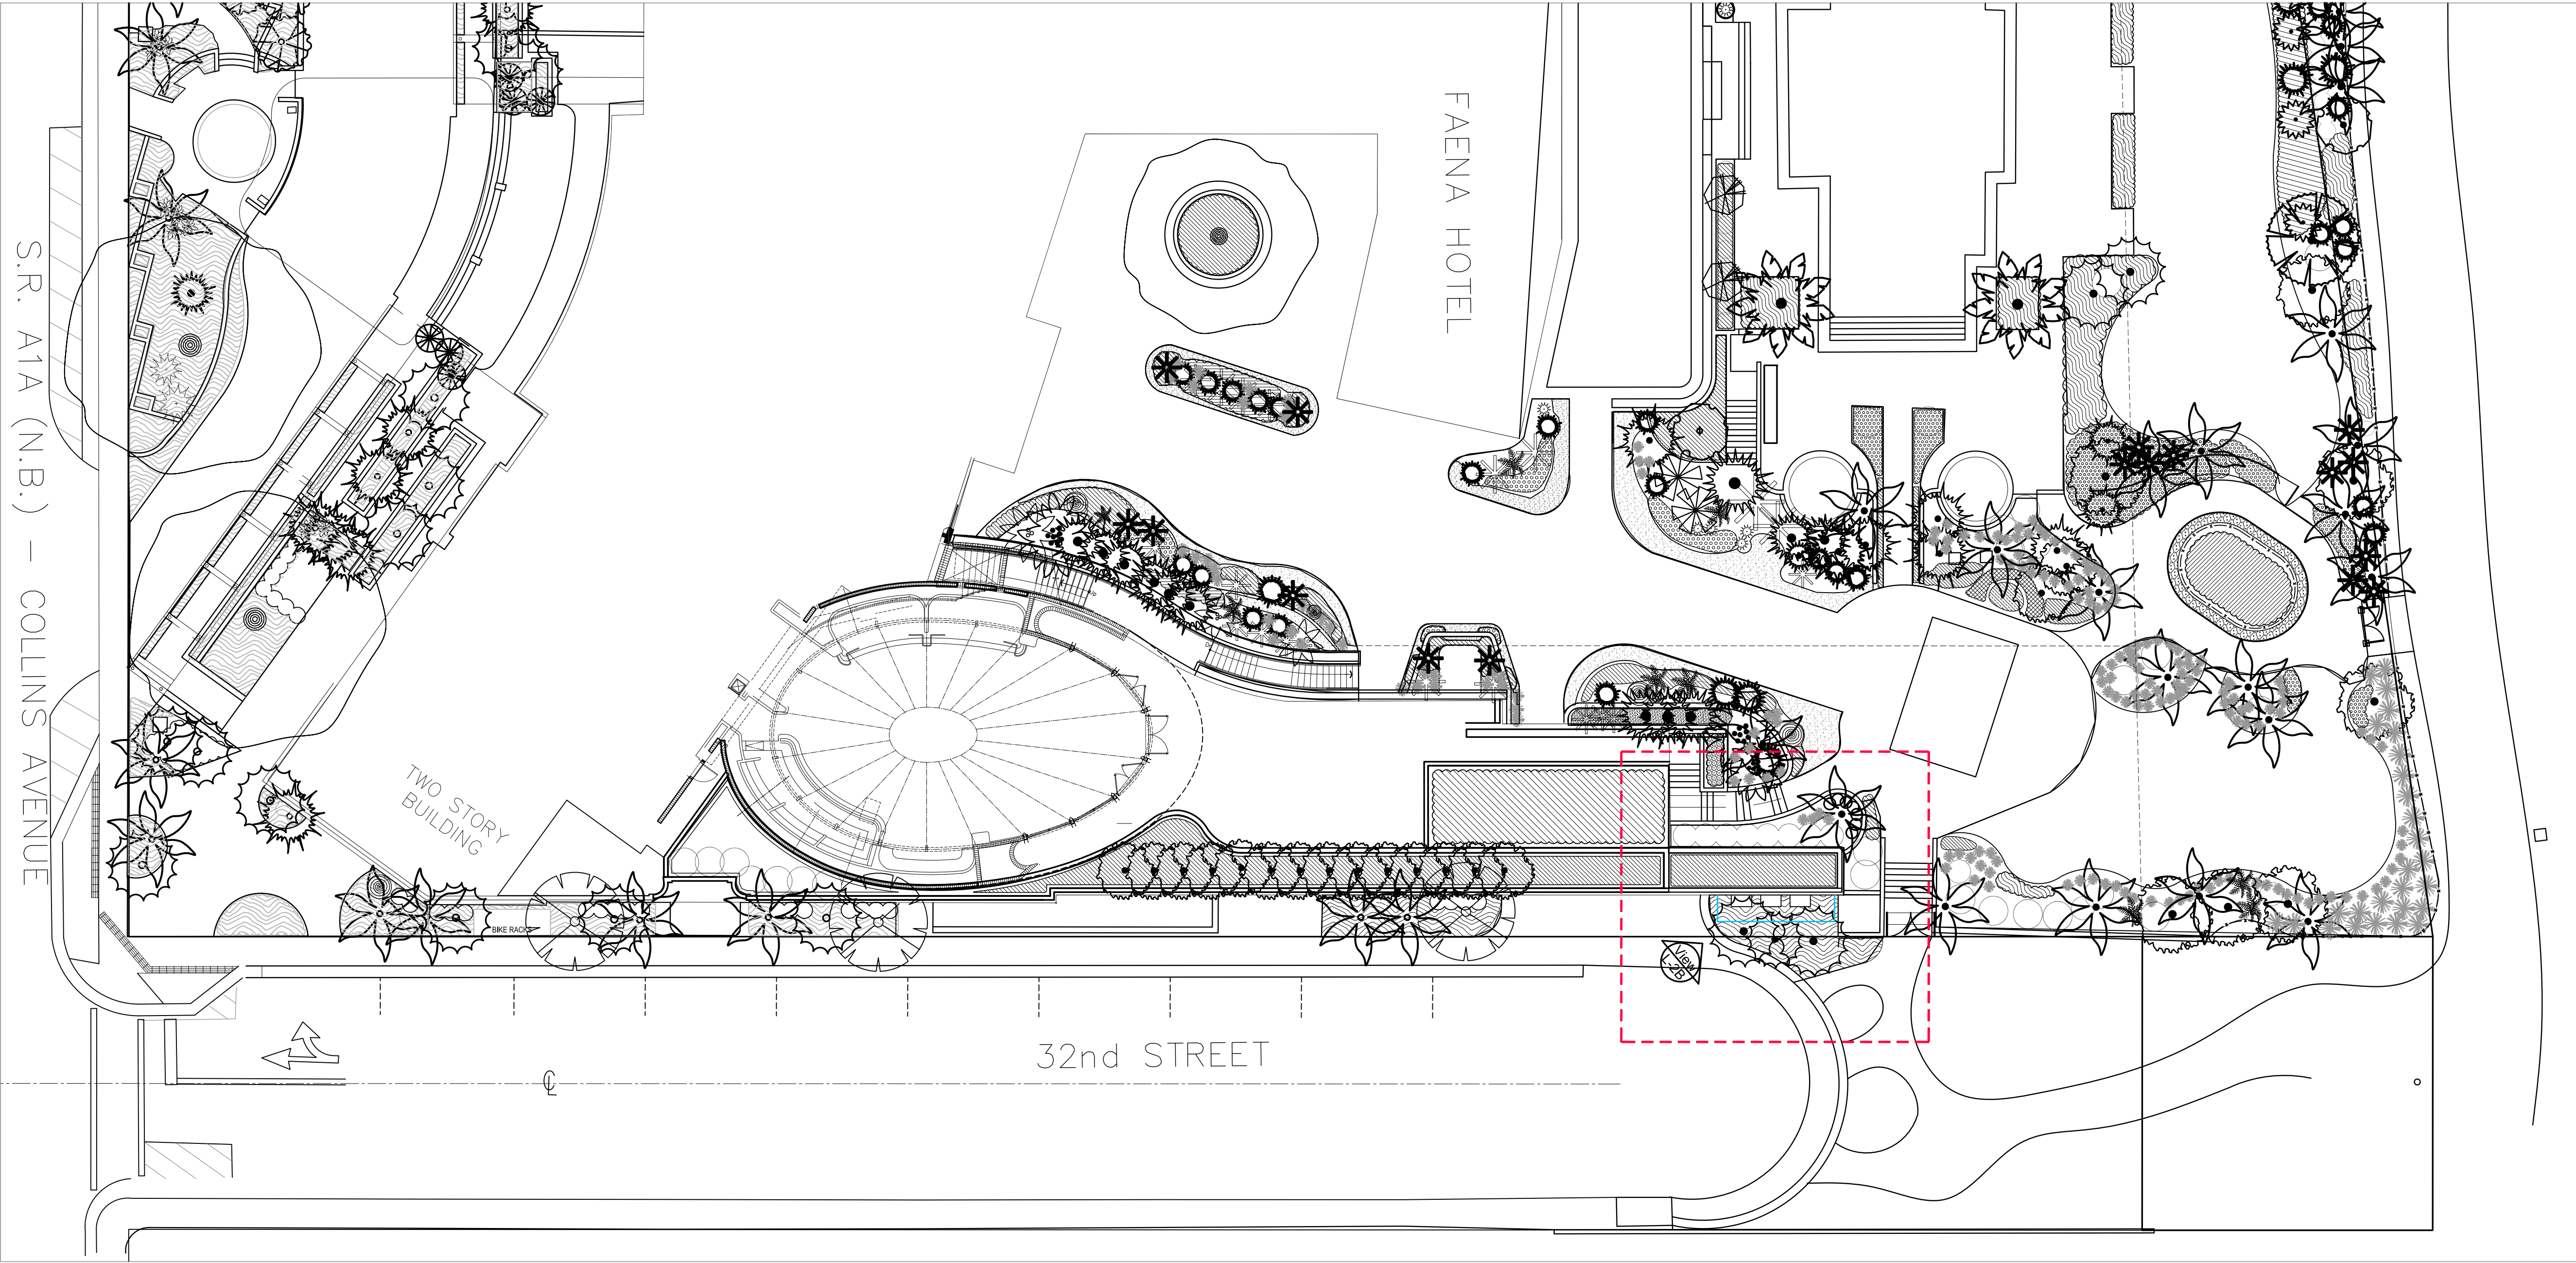


32nd STREET AC SCREEN - LOCATION MAP


SCALE: 1/16" = 1'-0"



32nd STREET AC SCREEN - LANDSCAPE (ALTERNATIVE 3)
CONCEPT IMAGE

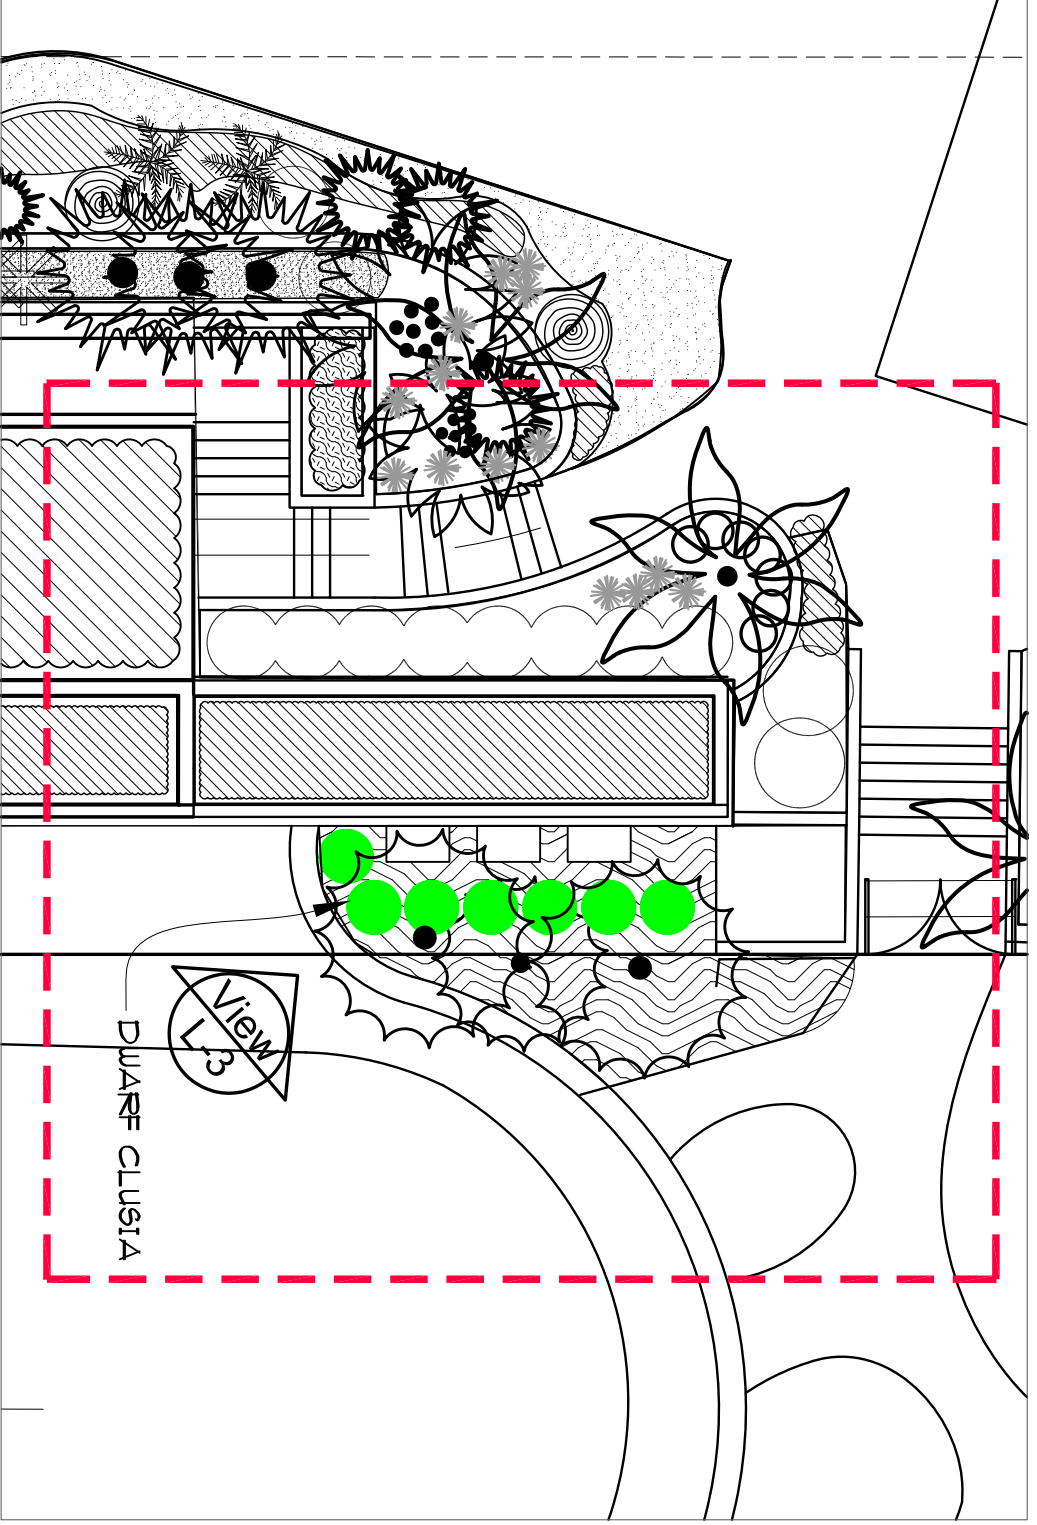

32nd STREET AC SCREEN - CONCEPTUAL LAYOUT PLAN
SCALE: 3/32" = 1'-0"

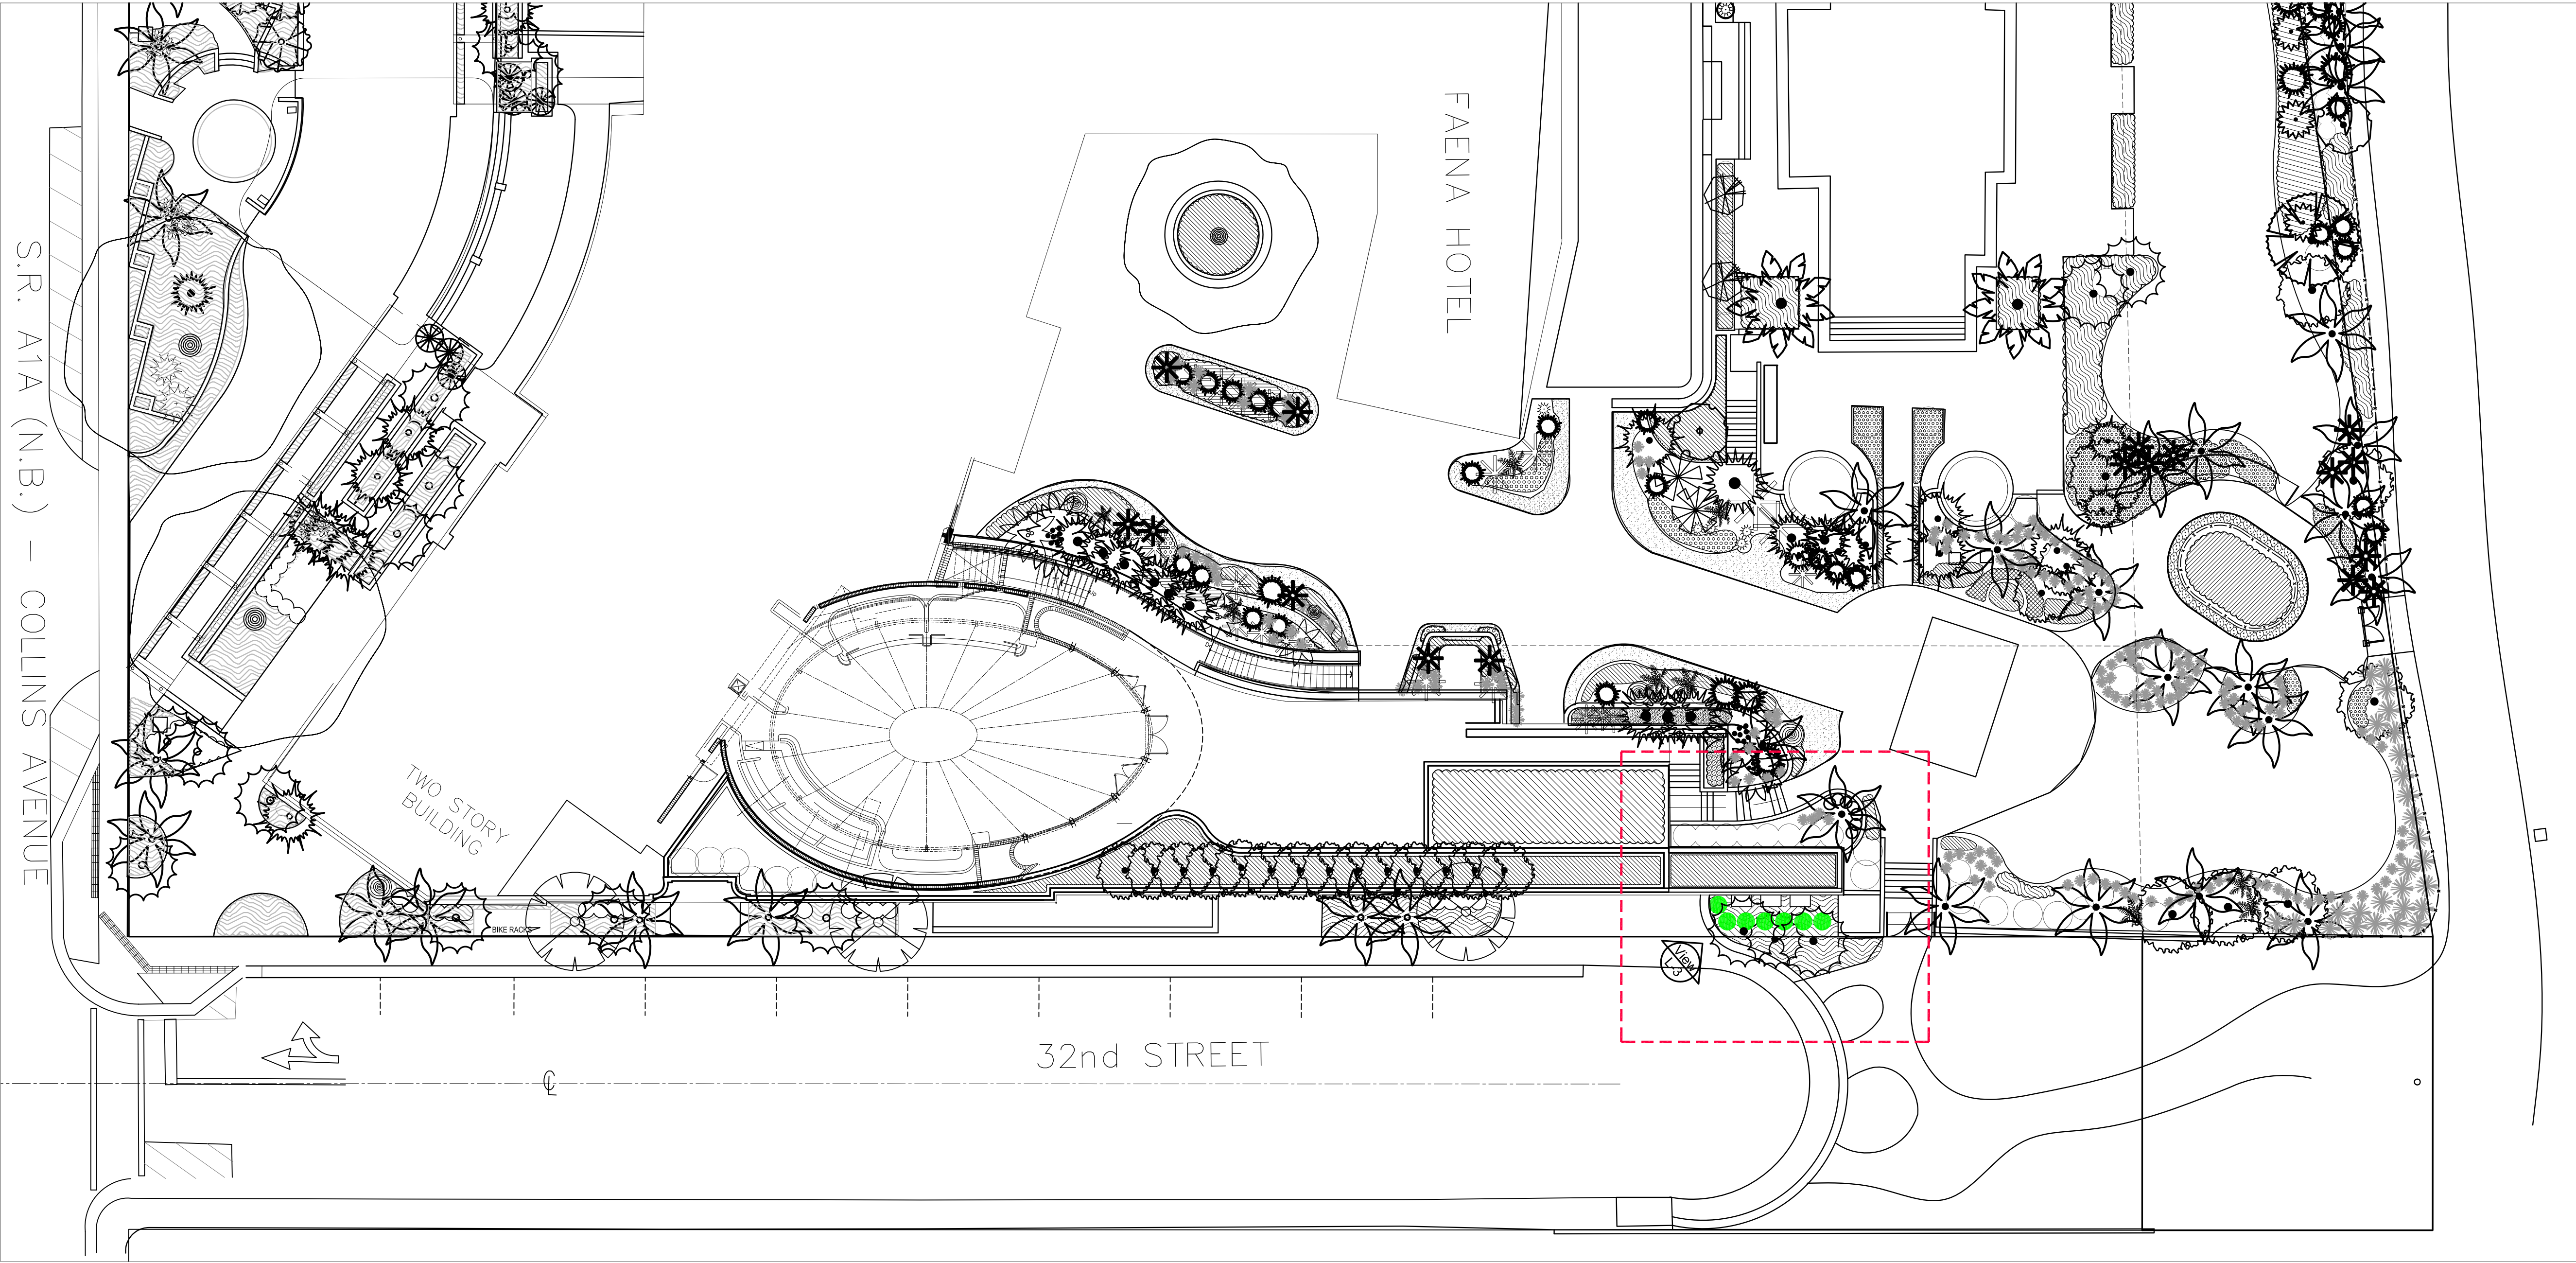

32nd STREET AC SCREEN - LOCATION MAP
SCALE: 1/16" = 1'-0"