

	EXISTING ELEMENTS TO REMAIN	REQUIRED	EXISTING
A	EXISTING POOL	7'-6"	36'-0"
B	EXISTING POOL CABANA 1	7'-6"	46'-4"
C	EXISTING POOL CABANA 2	7'-6"	9'-2"
	PROPOSED ELEMENTS	REQUIRED	PROPOSED
D	PROPOSED WATER FEATURE	6'-0"	17'-8"
E	PROPOSED WATER FEATURE	6'-0"	19'-6"
F	PROPOSED JACUZZI	7'-6"	16'-4"
G	PROPOSED POOL	7'-6"	34'-9"
H	PROPOSED SHADE STRUCTURE 1	7'-6"	48'-5"
J	PROPOSED SHADE STRUCTURE 2	7'-6"	89'-7"
K	PROPOSED SHADE STRUCTURE 3	7'-6"	49'-2"

FLAMINGO
1420 BAY ROAD, MIAMI BEACH

Jonathan Cardello Lic. # AR93391

One Biscayne Tower Suite 1670
2 South Biscayne Boulevard
Miami, FL 33131-1804
Tel: (305) 482-8700 / Fax:

Tel: (303) 482-8700 / Fax: (303) 482-8770

stantec




DRB SUBMITTAL

08.03.2017

Revision
-06-2017
-19-2017

Copyright Reserved

G7B

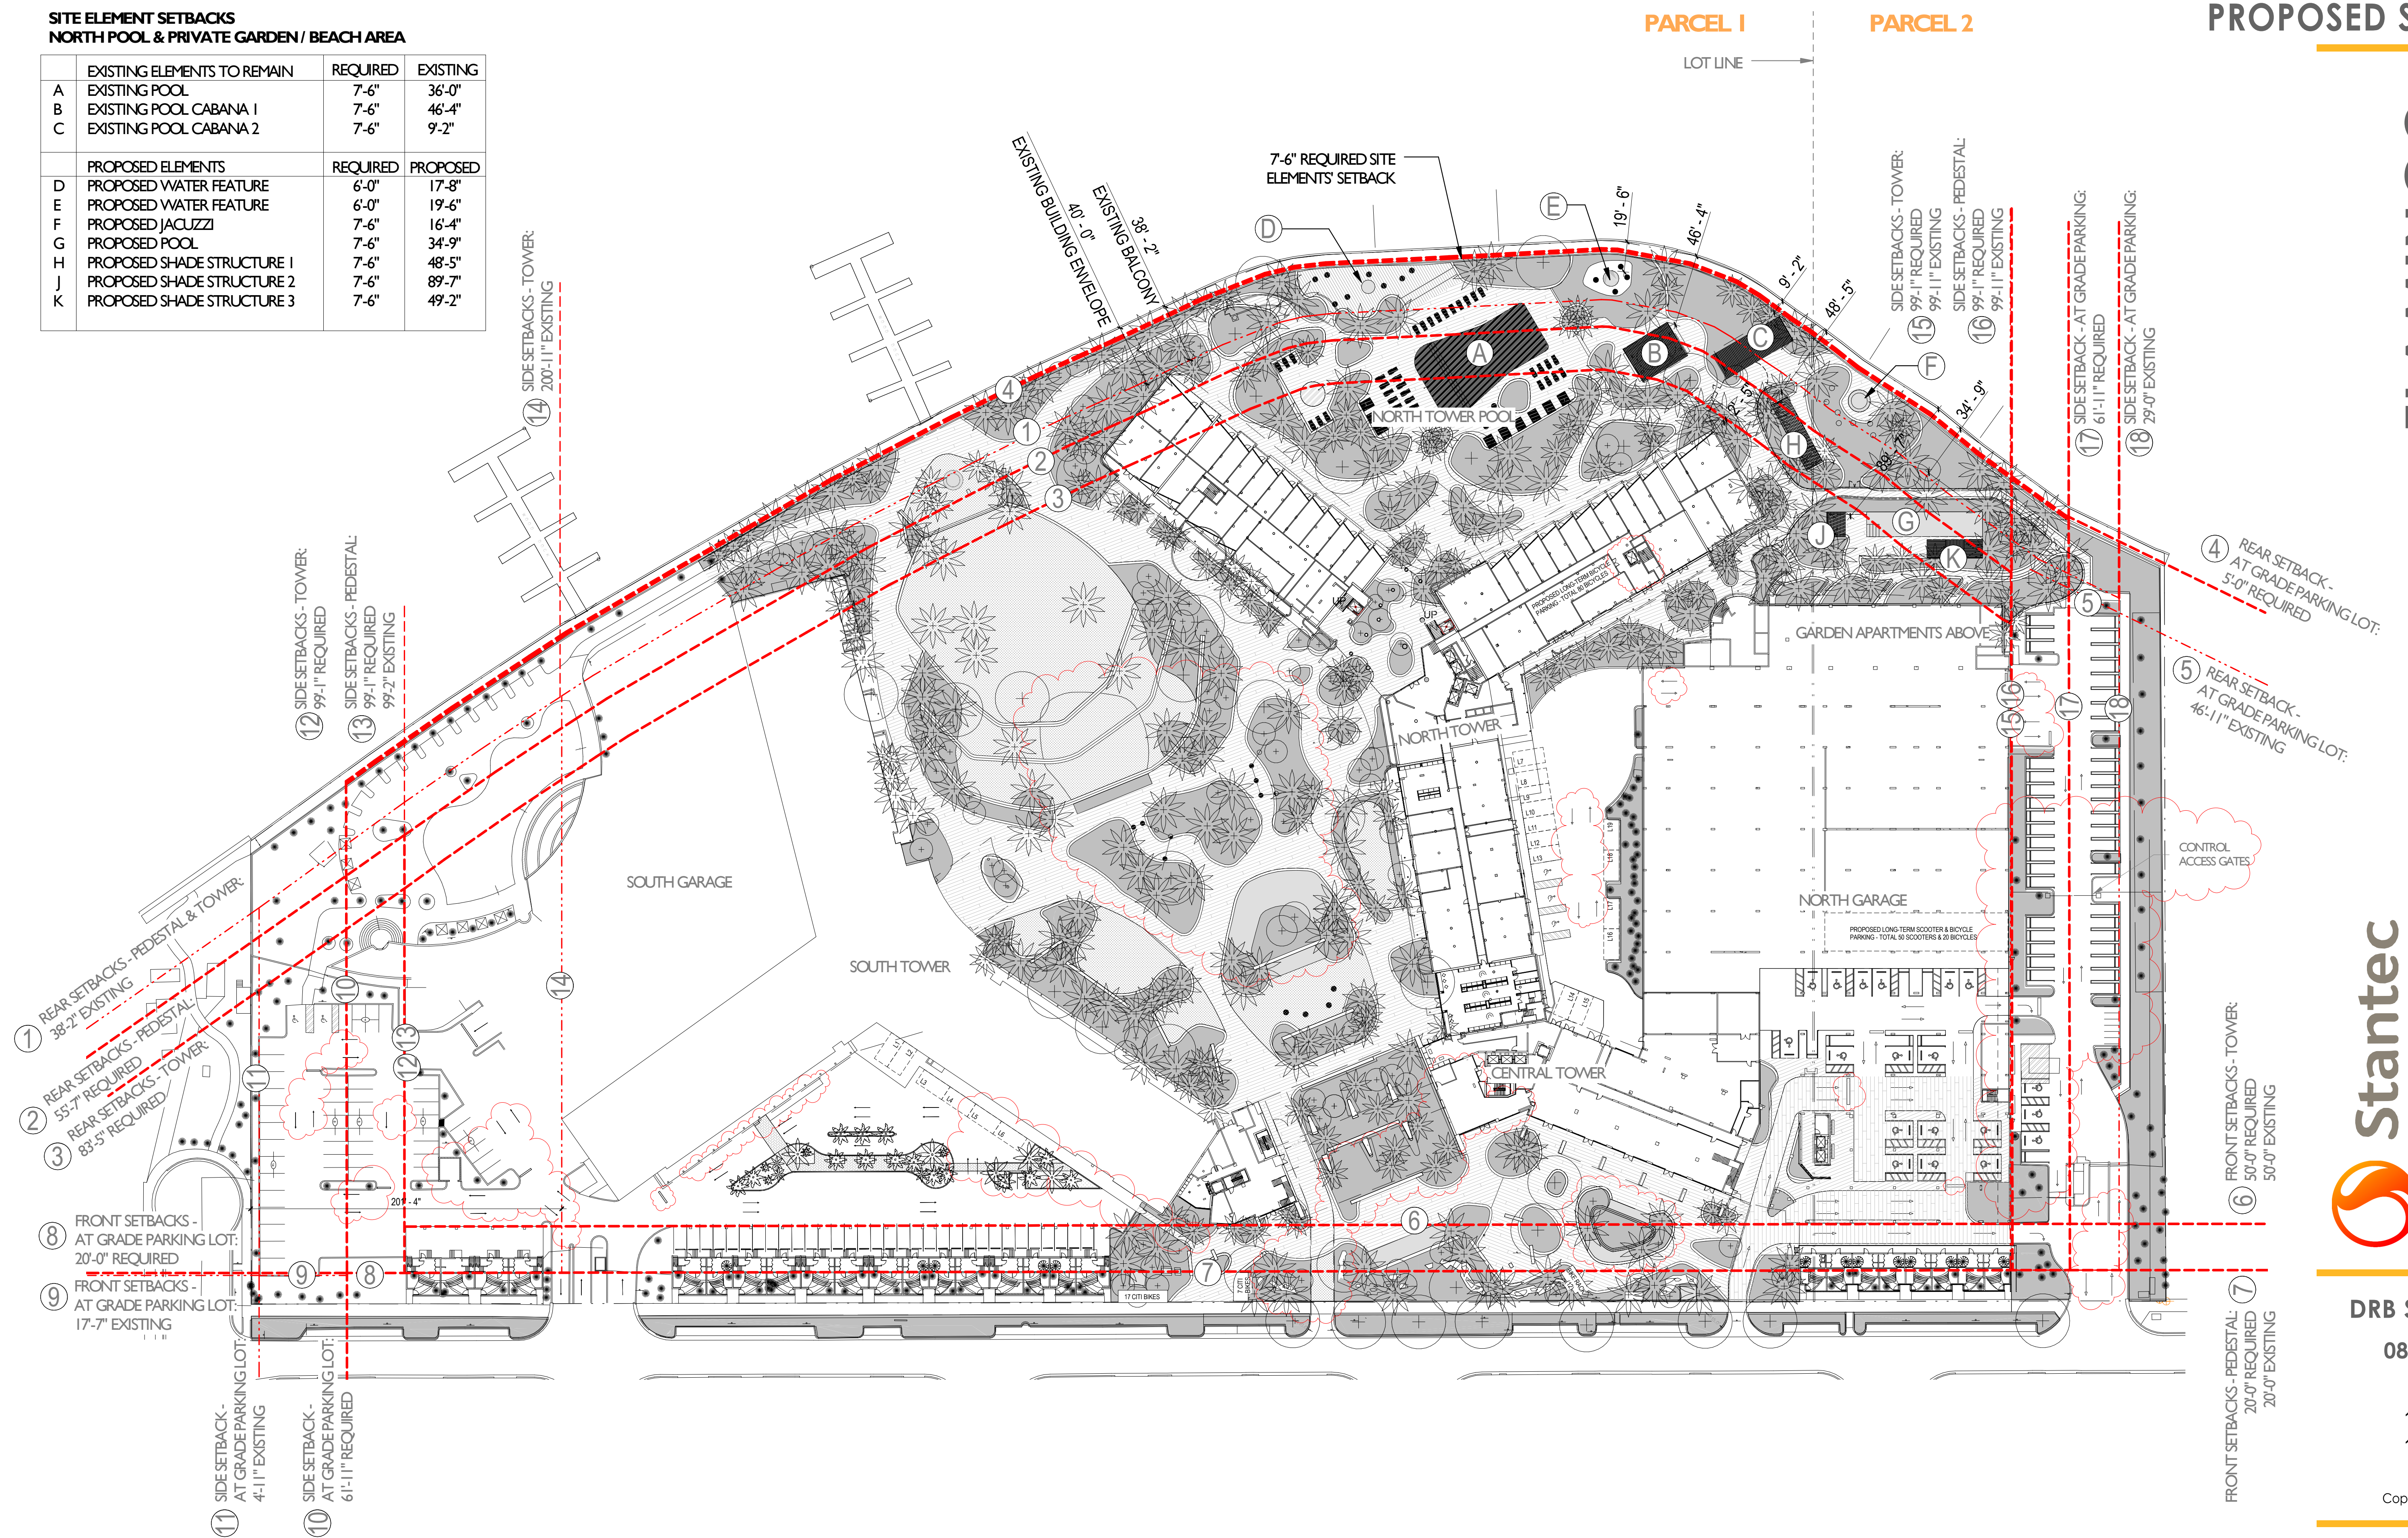

Site Plan (Proposed)