


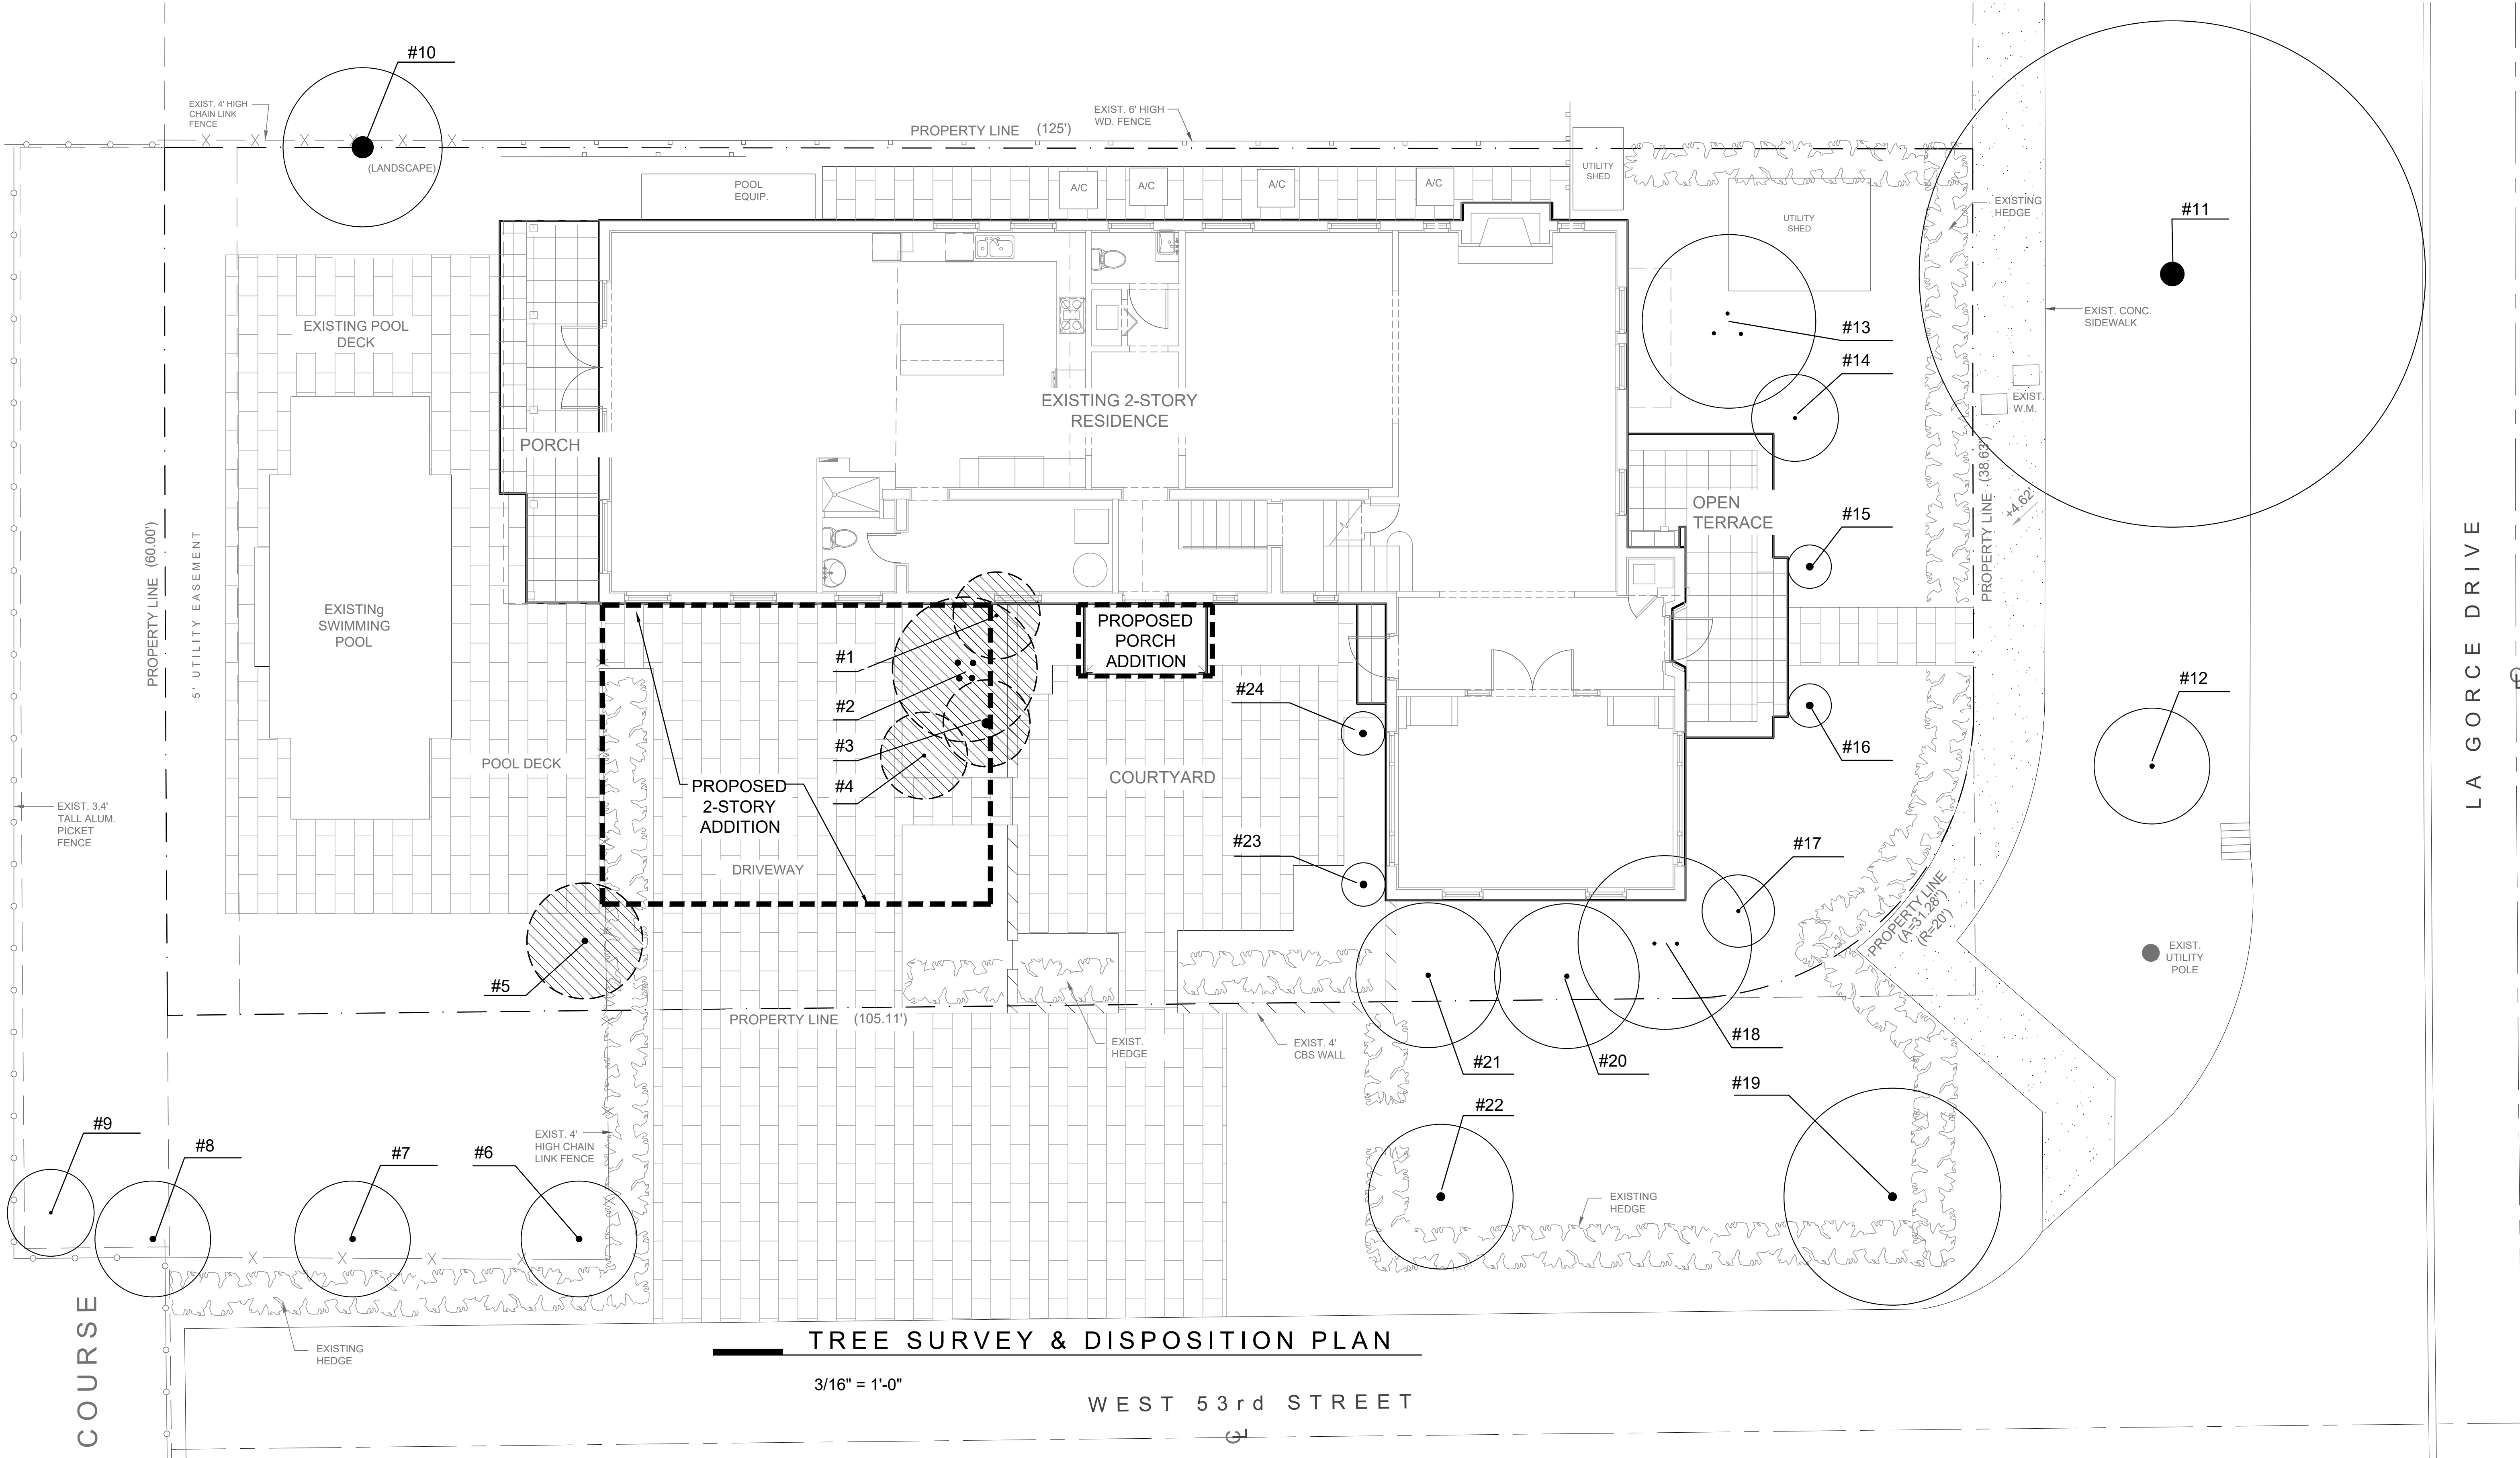

GOLF COURSE

TREE SURVEY & DISPOSITION PLAN

3/16" = 1'-0"

WEST 53rd STREET

LA GORCE DRIVE

THOMAS F. WEBER ARCHITECT AR94372

THE WEBER STUDIO
 AA26002025 SUITE 414
 104 CRANFORD DRIVE
 KEY BISCAYNE, FLORIDA 33149
 305.361.9935 • 305.361.9986

BOA FINAL SUBMITTAL 09-12-2017
 PROPOSED ADDITIONS & RENOVATIONS FOR:
 THE SHORE RESIDENCE
 5300 LAGORCE DRIVE
 MIAMI BEACH, FL 33140
 FOLIO #: 23-3232-003-0860

TREE SURVEY & DISPOSITION PLAN
 DATE: 09.12.17
 DRAWN BY: GSL
 REV # DATE:

L1.1
 NORTH