

OCEAN TERRACE
7400 Ocean Terrace
Miami Beach, FL 33141

A mixed used project by
Ocean Terrace
Holdings
1035 North Miami Av.
Miami, FL 33136
305.324.4700

Design & Executive Architect
REVUELTA
Architecture International
P.A.
2950 SW 27TH AVE.
SUITE 110
MIAMI, FL 33133
T. 305.590.5000
F. 305.590.5040

Luis O. Revuelta
AR-0007972


Date
11/9/2017

Scale
AS SHOWN

Sheet Name

COLLINS
FACADE
SECTION D-D

A-109

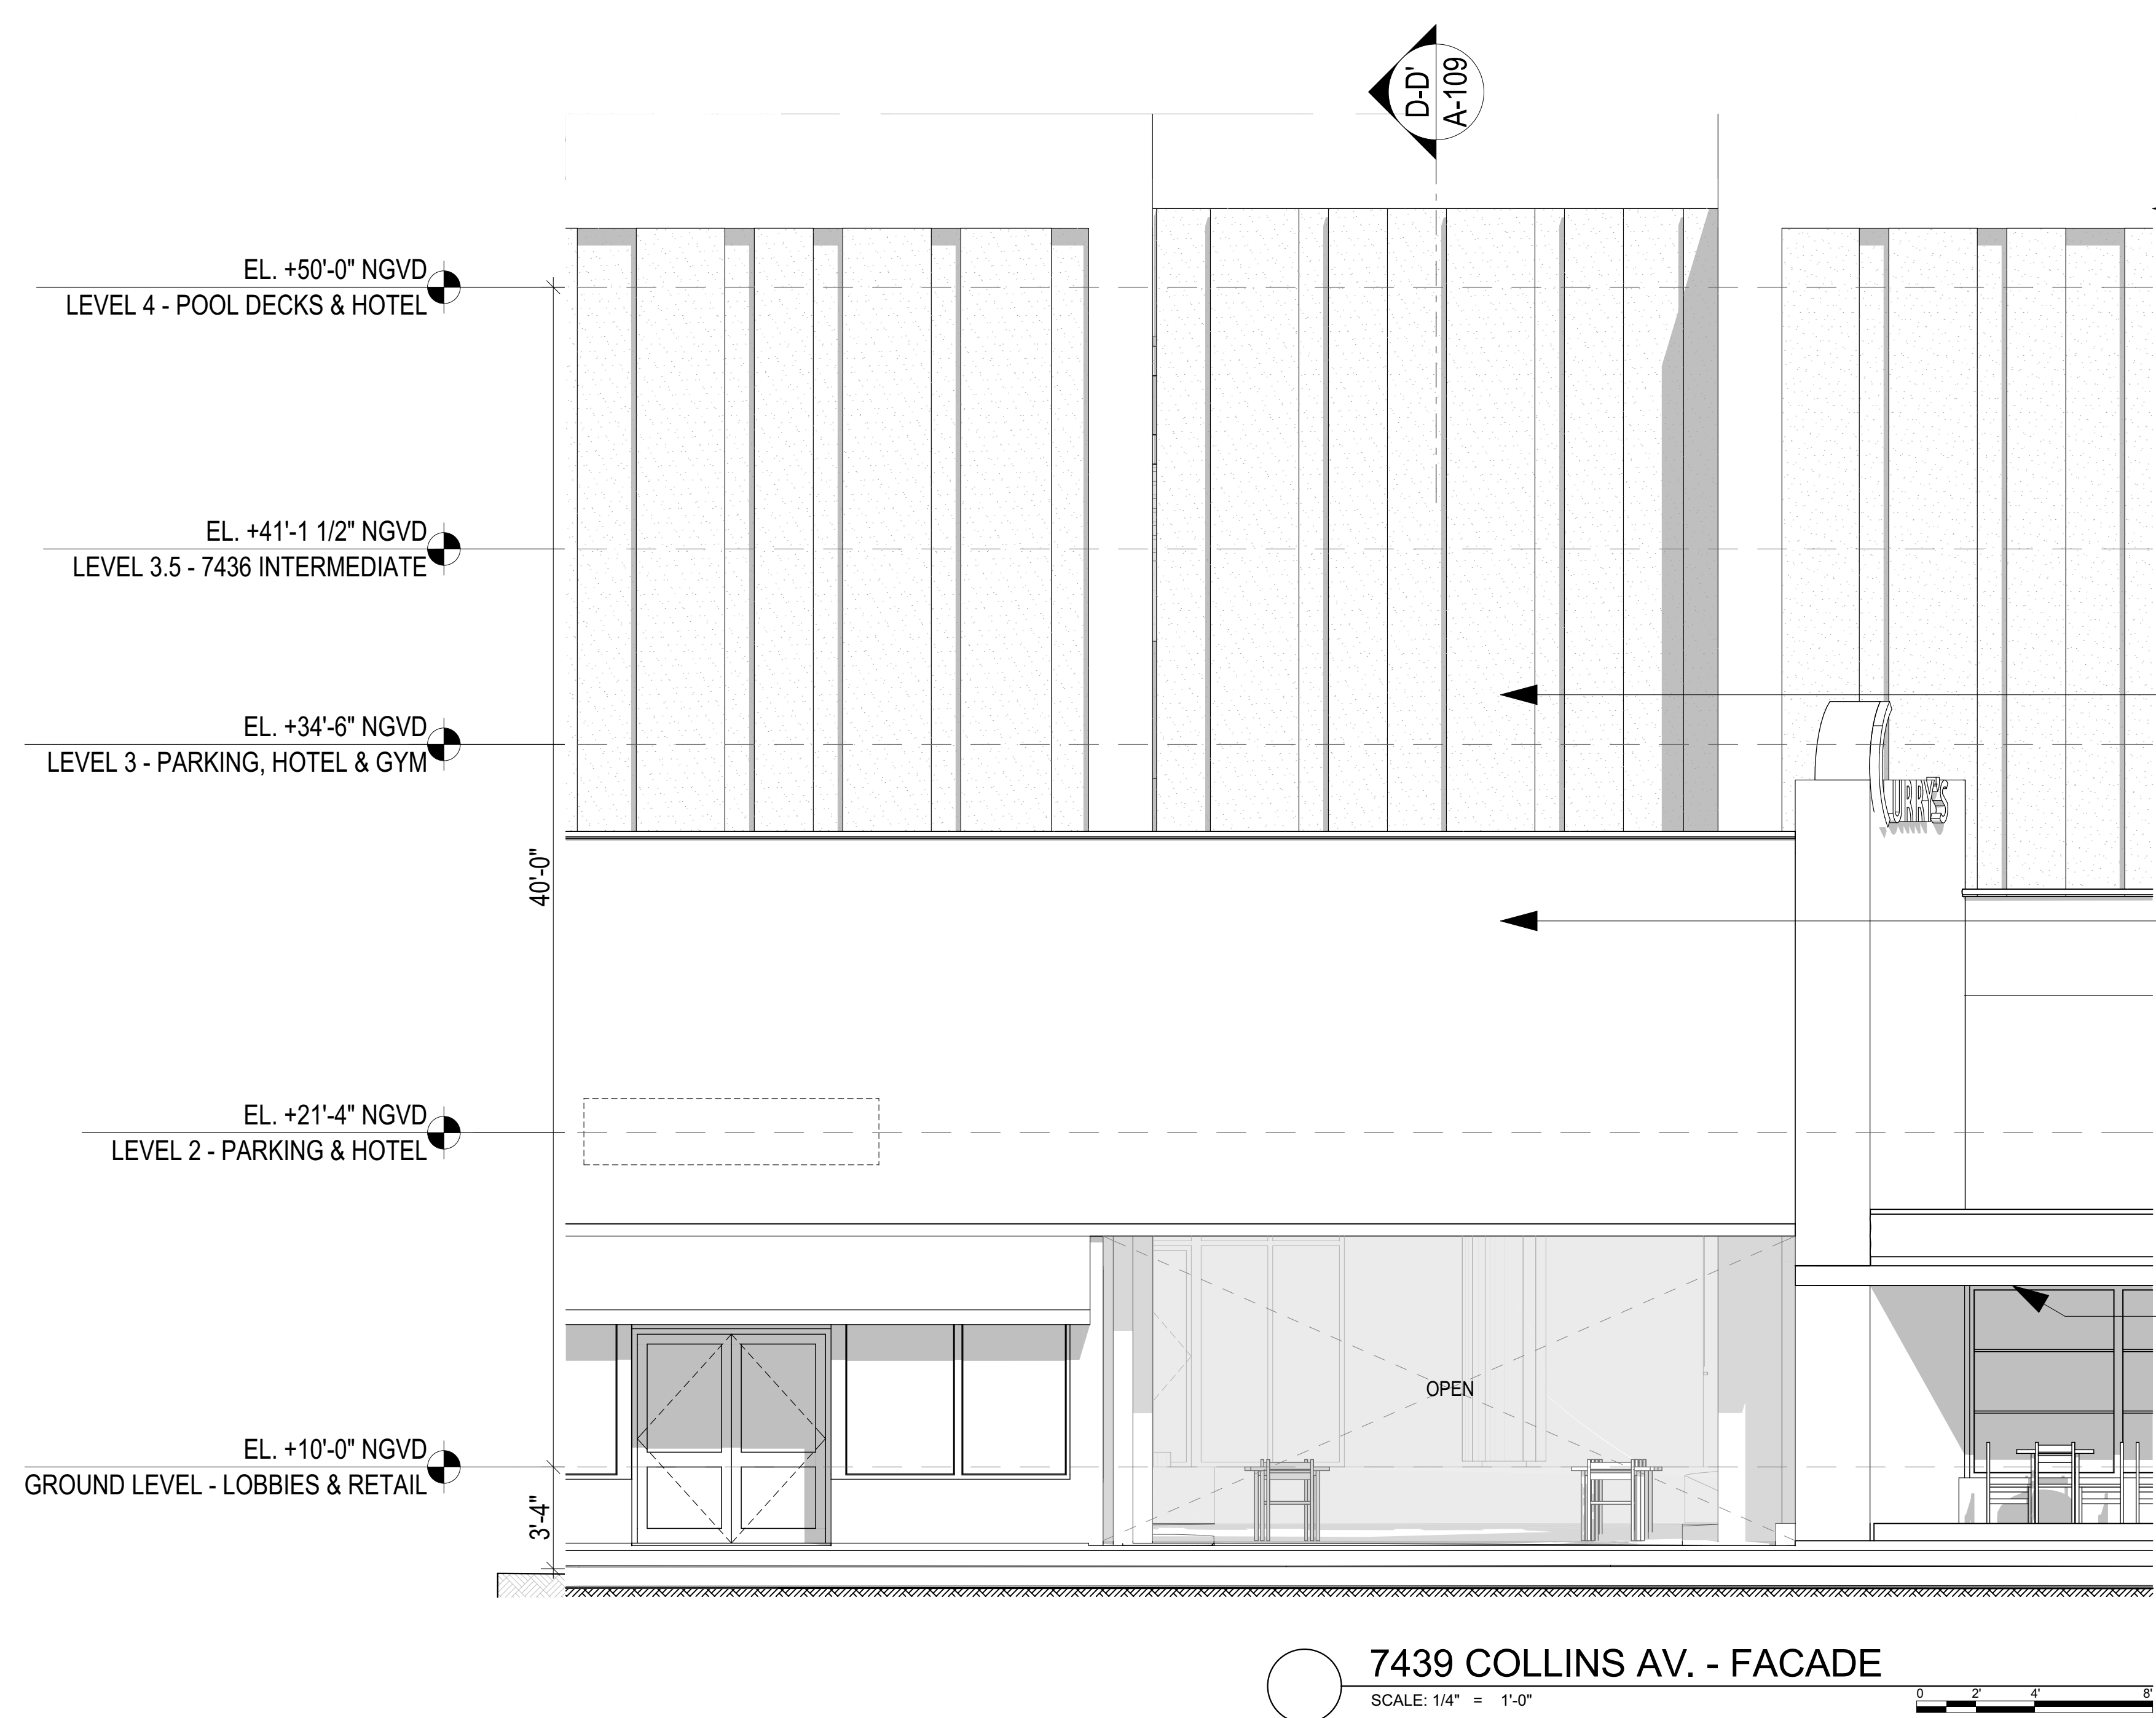

LINE OF TOP OF PARAPET

PROPOSED GREEN SCREEN



PRESERVED FACADE WALL

AWNING

BREEZEWAY

SEE EXISTING VS. PROPOSED
RAISED SIDEWALK ON SHEETS
A-013 & A-014

SECTION D-D
SCALE: 1/4" = 1'-0"

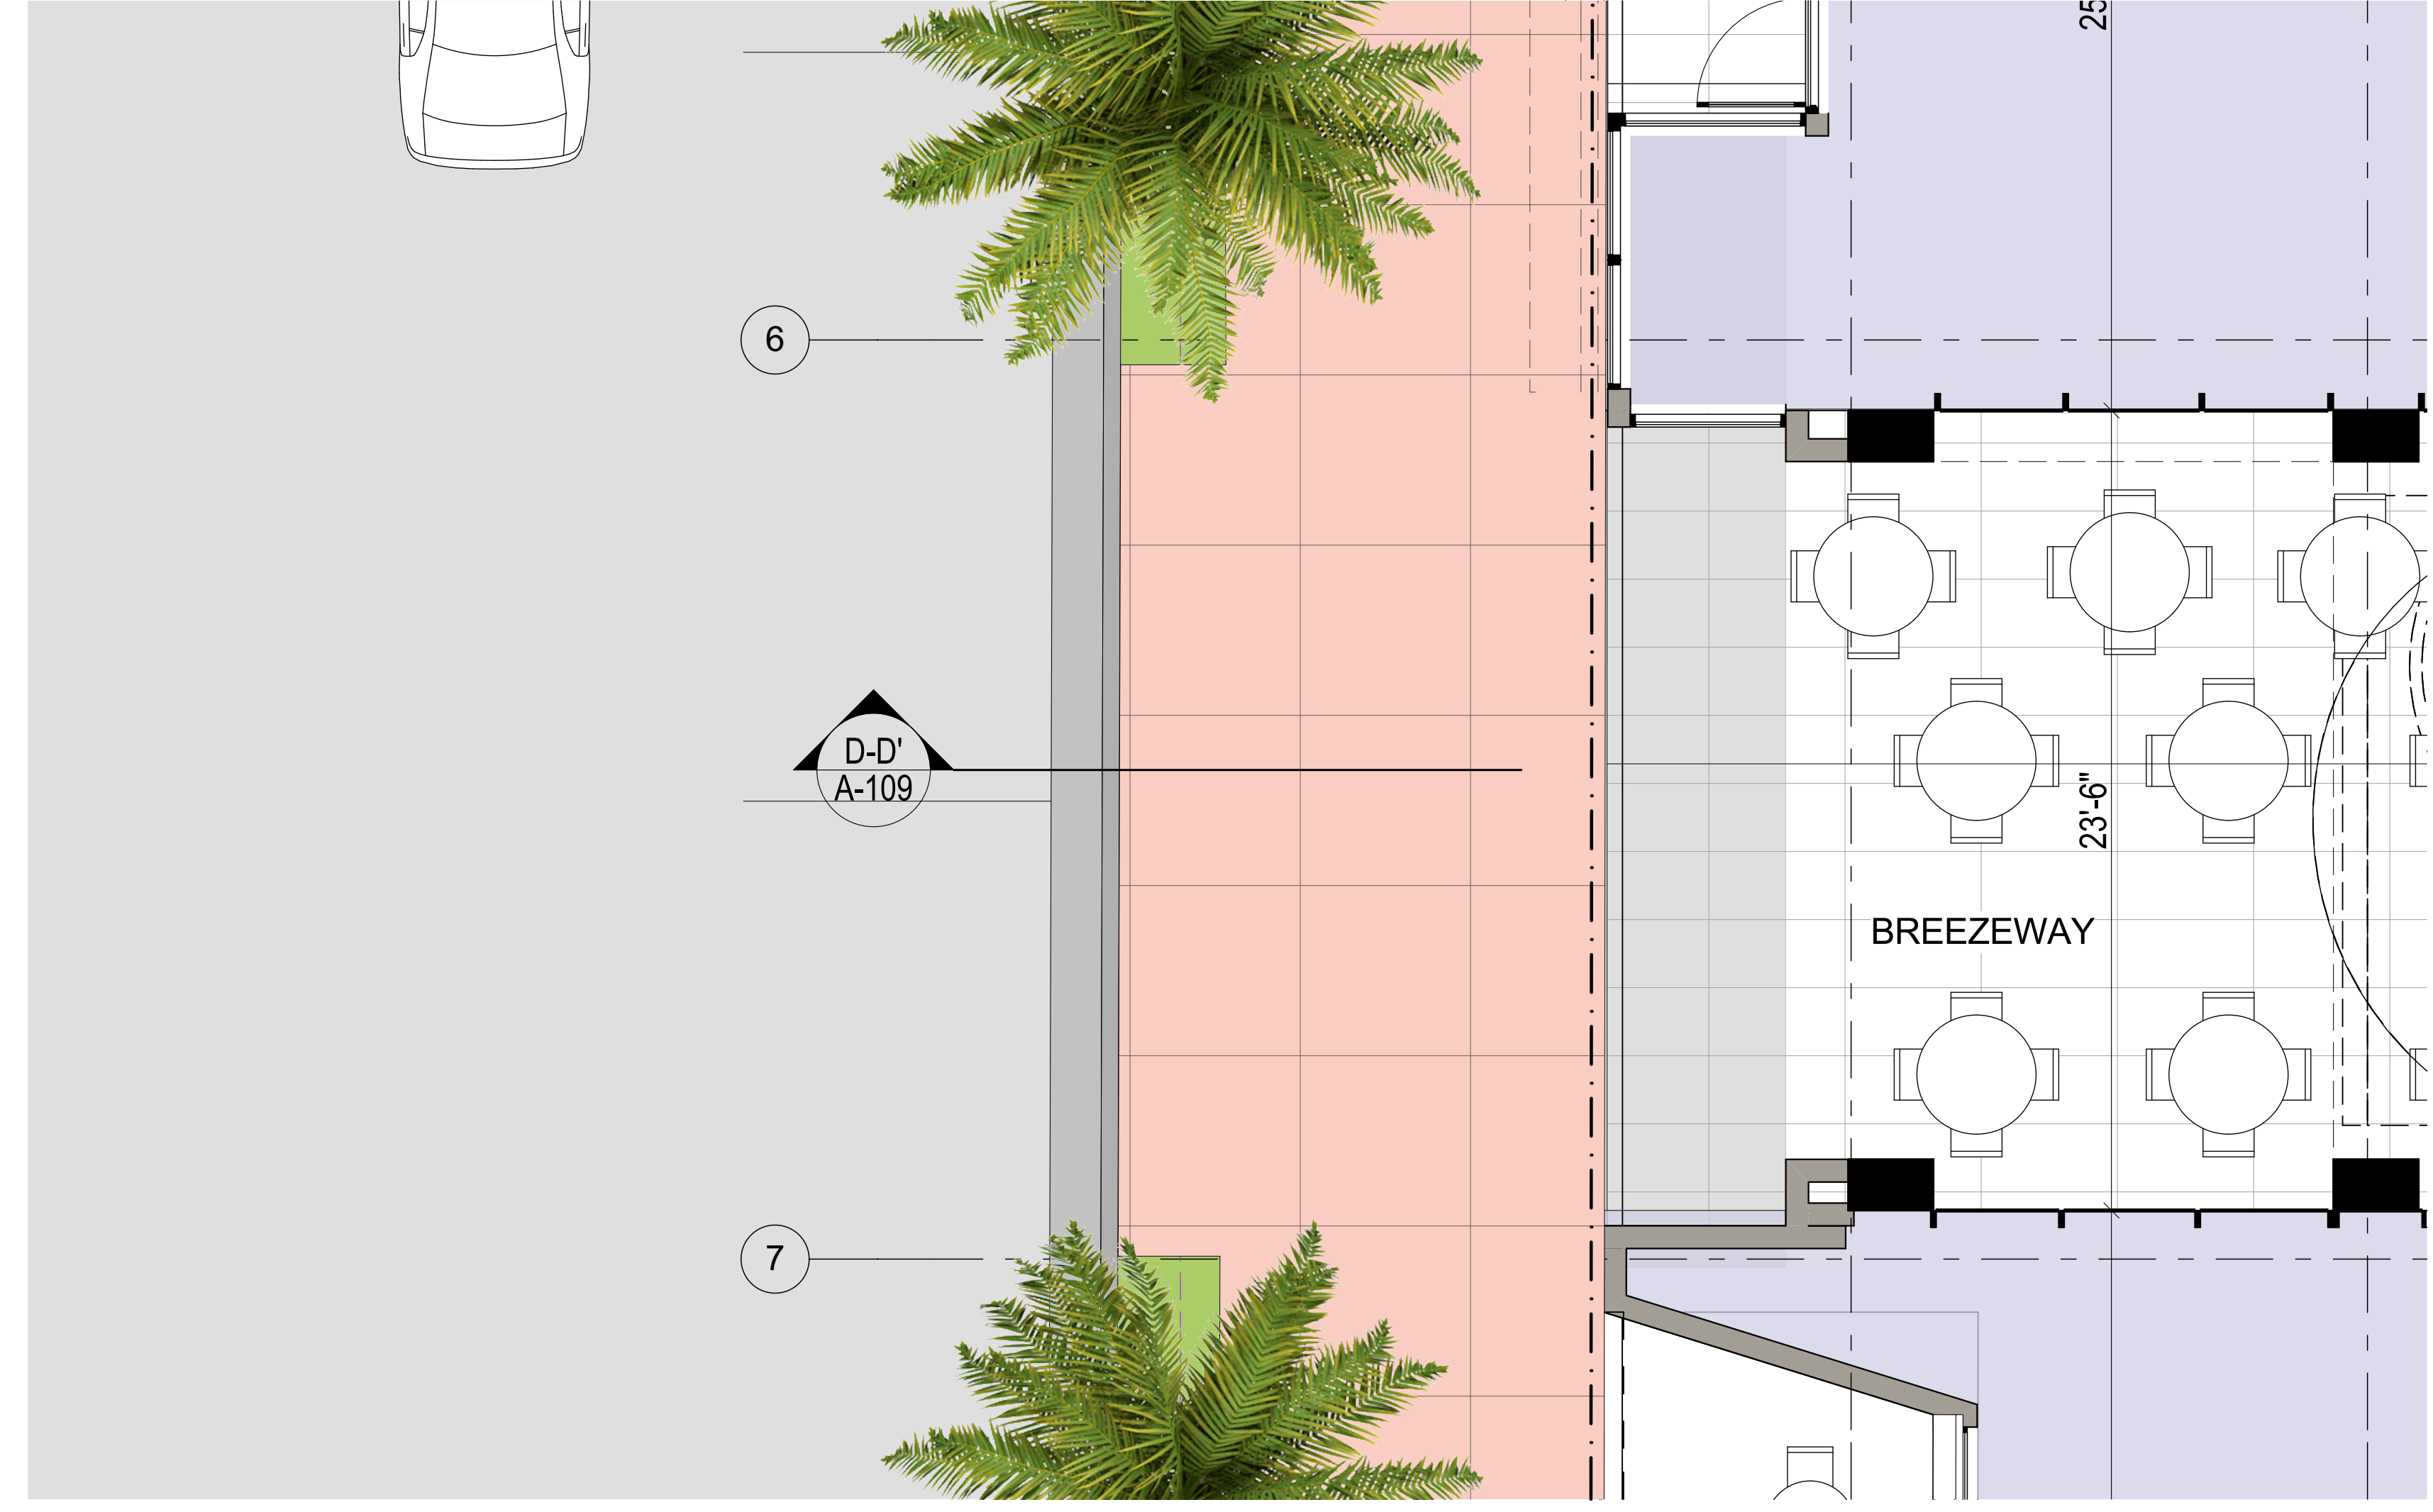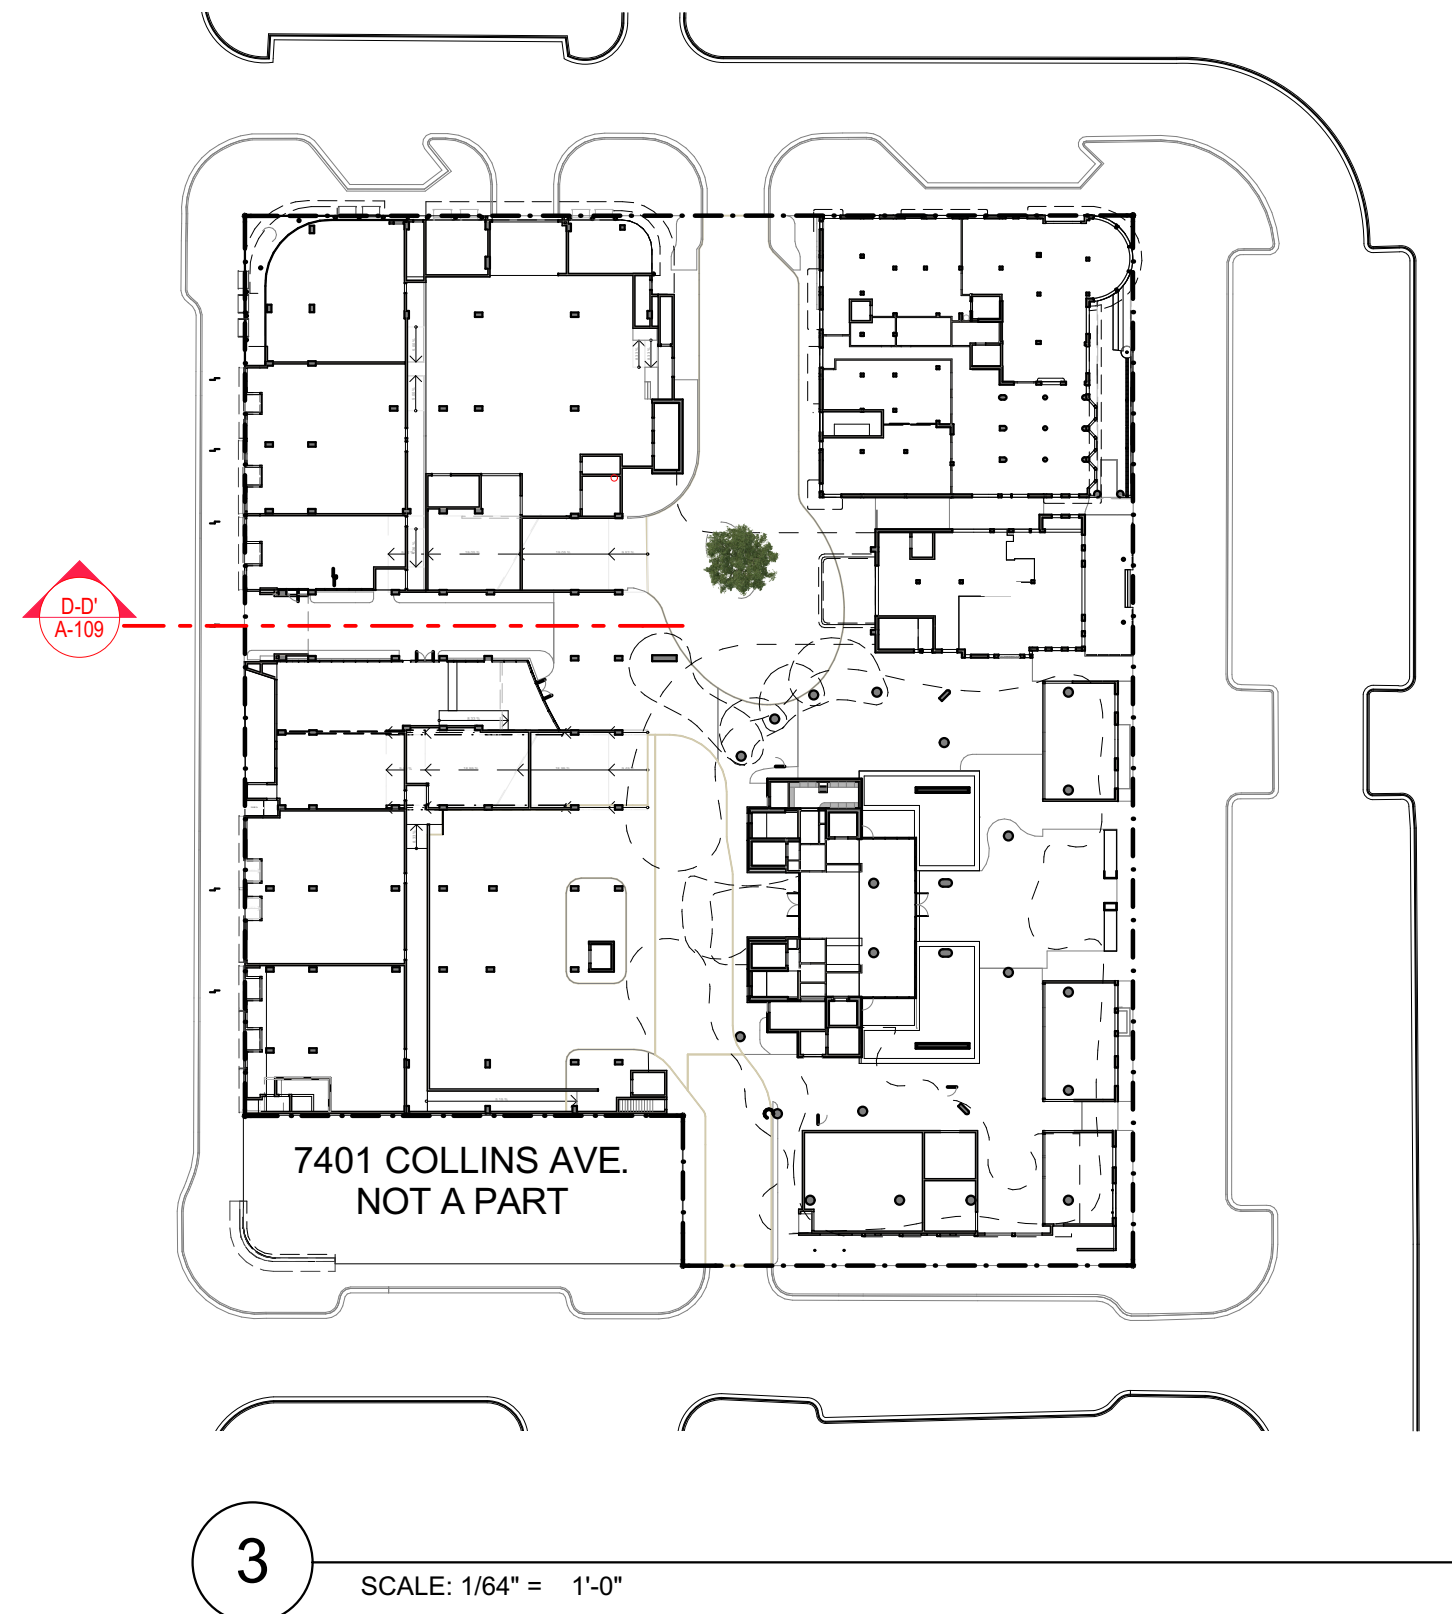

COLLINS FACADE SECTION D-D



S

1

IS

36

TOC

ect

A.

110

Ita

ate

ale



Y








INSPIRATION

revuelta.com

SUITE 110
MIAMI, FL 33133

T. 305.590.5000
F. 305.590.5040



A R C H I T E C T S

2199 PONCE DE LEON BLVD.
SUITE 400

CORAL GABLES, FL 33134
TELEPHONE 305/442-7700

TELEPHONE: 305/446-7799
FAX: 305/446-9275

7400 Ocean Terrace
Miami Beach, FL 33141

1035 North Miami Av.
Miami, FL 33136

305.324.4700

REVIEWS

2950 SW 27TH AVE.

2950 SW 27TH AVE.

SUITE 110
MIAMI, FL 33133

T 305 590 5000

F. 305.590.5040

Luis O. Revuelta

Date _____

Scale

Scale

Shoot Name

Sheet Name

EXISTING ELEVATIONS

A-112



7420 - DESIGN OCEAN TERRACE

7400 Ocean Terrace
Miami Beach, FL 33141

1035 North Miami Av.
Miami, FL 33136

5.324.4700

EVUELTA

50 SW 27TH AVE.

T 305 590 5000

AR-0007972

11/9/2017

AS SHOWN


ANALYSIS

A-113



7430 Ocean Terrace



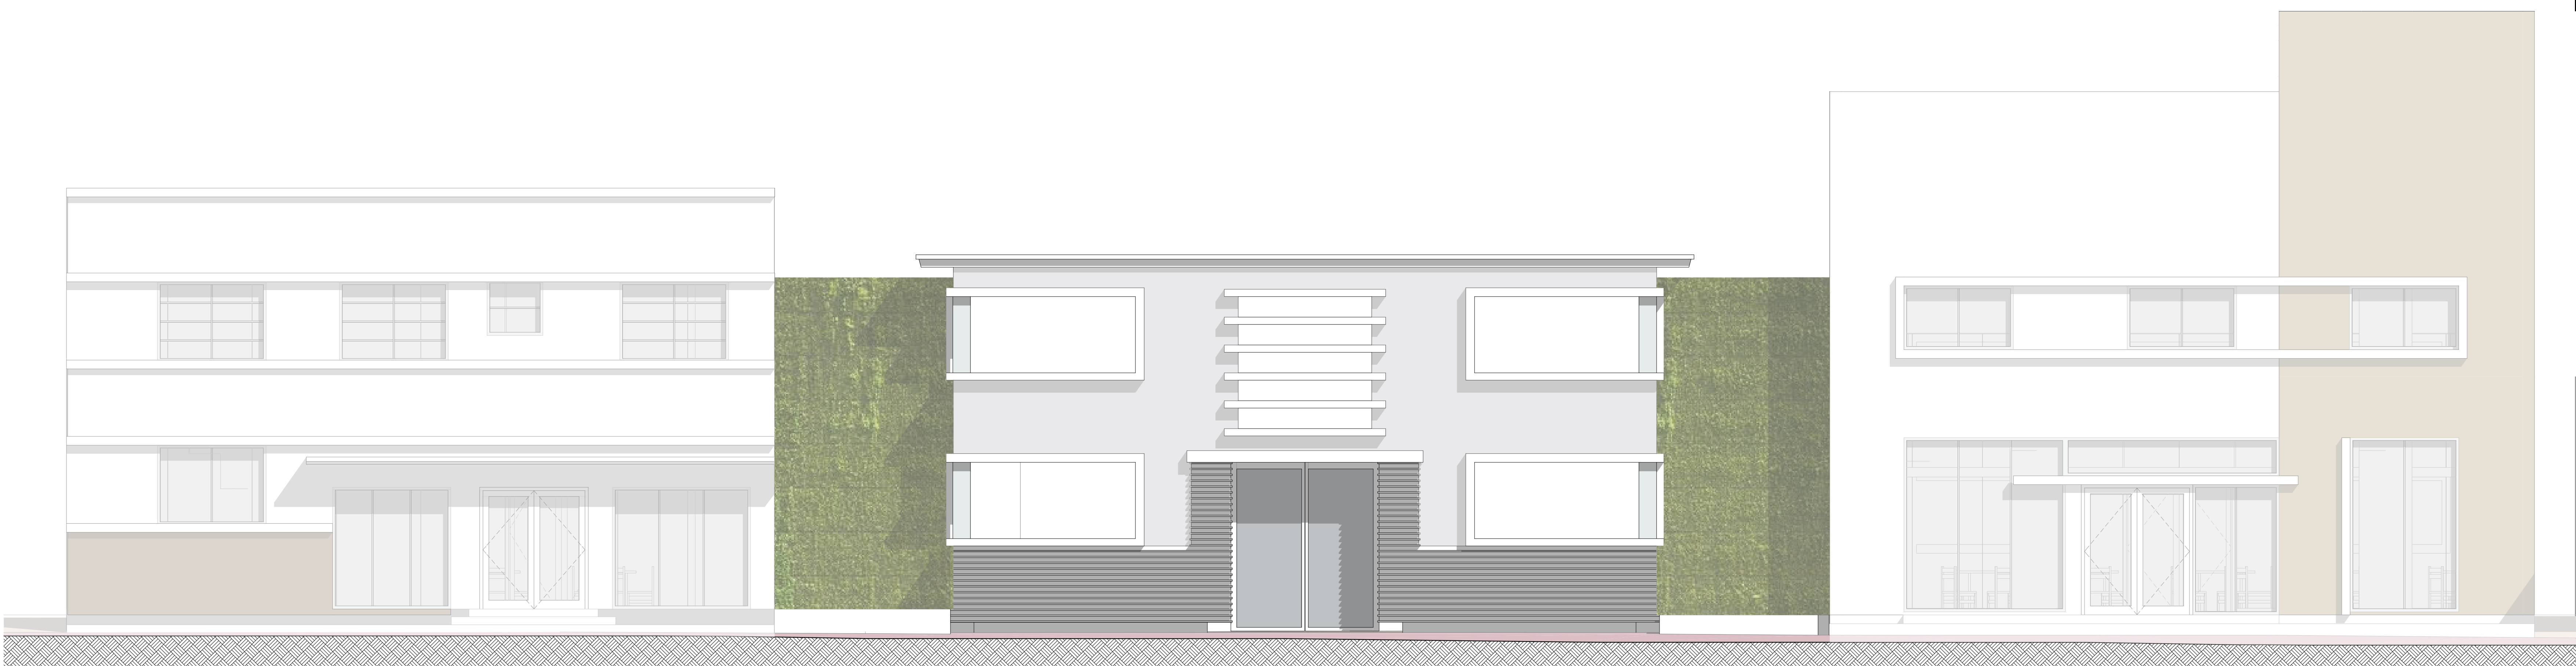


7410 Ocean Terrace

7420 Ocean Terrace

7430 Ocean Terrace

REINTERPRETATIVE
DESIGN CONCEPT
RENDERED VIEW

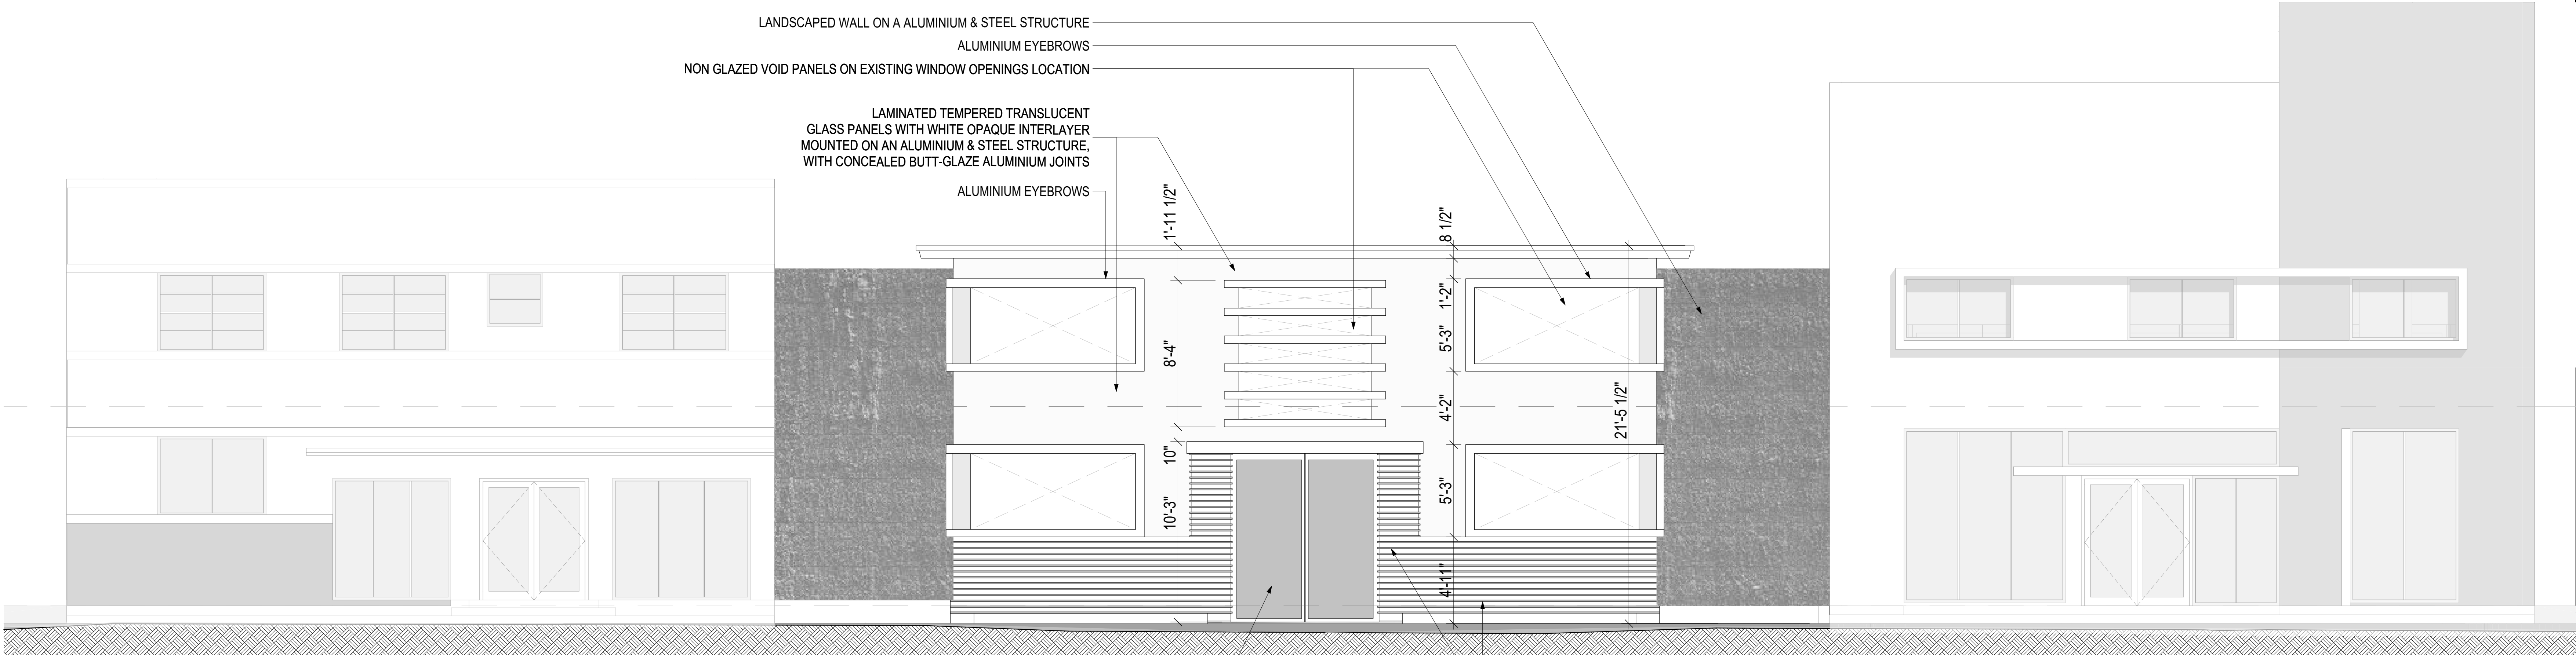

7410 Ocean Terrace

7420 Ocean Terrace


7430 Ocean Terrace

REINTERPRETATIVE
DESIGN CONCEPT
TECHNICAL DATA


PROPOSED FACADE DESIGN

7420 - DESIGN OCEAN TERRACE


Drawings Not to be Sealed. The Bim Server File: BIM Server_31_BIM Server_31_1612_OCEAN TERRACE.rvt, CONNECTED, By: Revuelta, Date: 11/9/2017

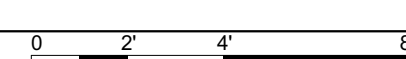


SCALE: 1/4" = 1'-0"

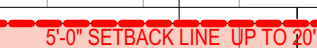

SCALE: 1/4" = 1'-0"

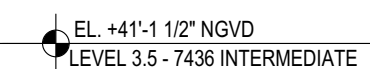


SCALE: 1/4" = 1'-0"

 

SCALE: 3" = 1'-0"



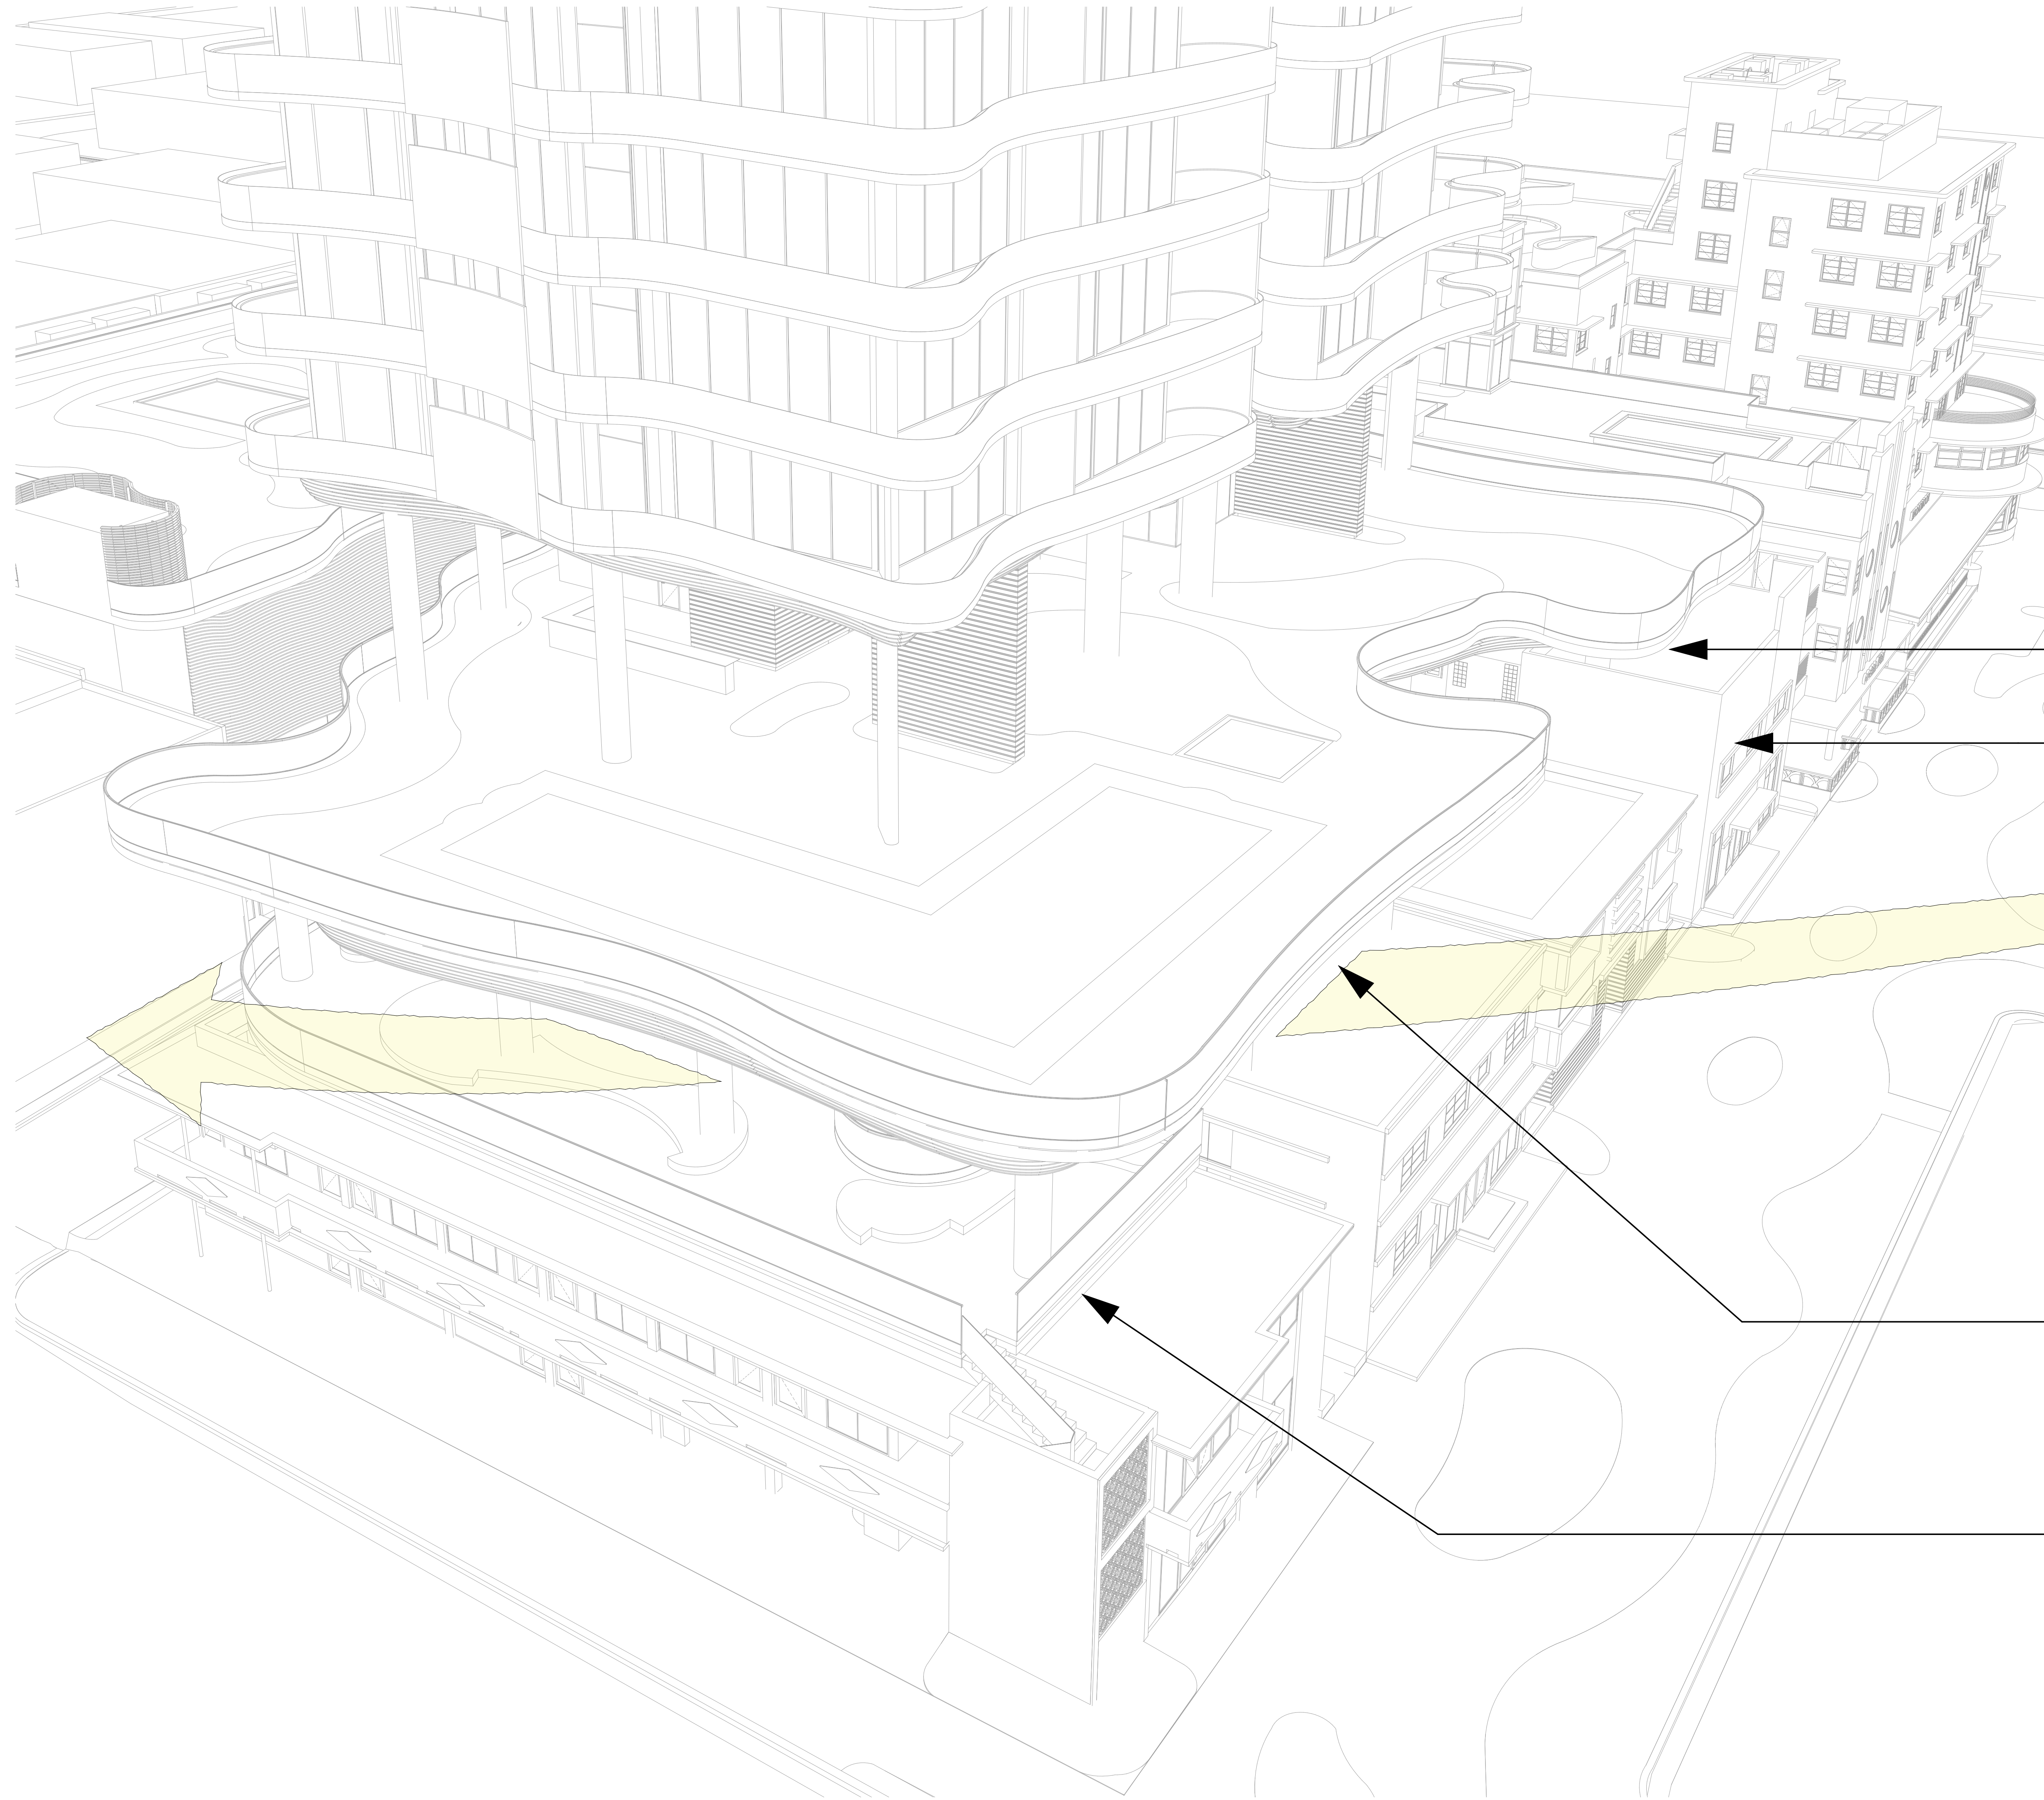

CURVILINEAR FLOATING POOL DECK

PRESERVED HISTORIC FACADE

As Presented by RJHA

ELEVATED DECK SEPARATION

Created to acknowledge the presence of
Historic Buildings

INTERMEDIATE DECK

Elevated above historic building
intermediate level of activation

FLOATING DECK ABOVE HISTORIC BUILDINGS

PODIUM **DESIGN** OCEAN TERRACE

revuelta
architecture
international

Miami
Santiago, Chile
revuelta.com

2950 SW 27TH AVE
SUITE 110
MIAMI, FL 33133
T. 305.590.5000
F. 305.590.5040

RJ HEISENBOTTLE
ARCHITECTS
2199 PONCE DE LEON BLVD.
SUITE 400
CORAL GABLES, FL 33134
TELEPHONE: 305/446-7799
FAX: 305/446-9275

OCEAN TERRACE

7400 Ocean Terrace
Miami Beach, FL 33141

A mixed used project by
**Ocean Terrace
Holdings**

1035 North Miami Av.
Miami, FL 33136
305.324.4700

Design & Executive Architect

REVUELTA
Architecture International
P.A.
2950 SW 27TH AVE.
SUITE 110
MIAMI, FL 33133
T. 305.590.5000
F. 305.590.5040

Luis O. Revuelta
AR-0007972

Date

11/9/2017

Scale

AS SHOWN

Sheet Name

**PODIUM DESIGN
OCEAN
TERRACE**

A-117

These Design And Drawings Are The Copyrighted Property Of Revuelta Architecture International P.A. and May Not Be Reproduced Except with Specific Written Consent of the Architect.
