


These Design And Drawings Are The Copyrighted Property Of Revuelta Architecture International P.A. and May Not Be Reproduced Except with Specific Written Consent of the Architect. The BIM Server File "BIM Server" and "BIM Server" are the property of Revuelta Architecture International P.A. and may not be reproduced or transmitted in any form or by any means, electronic, mechanical, photocopying, recording, or by any information storage and retrieval system, without the prior written permission of Revuelta Architecture International P.A. Date: 11/09/2017


MiMo
WEST FRONT REACTS TO
URBAN CONTEXT:
MiMo Architecture Elements

OCEAN WAVES


EAST SIDE REACTS TO
OCEAN FRONT:
Waves & Wind

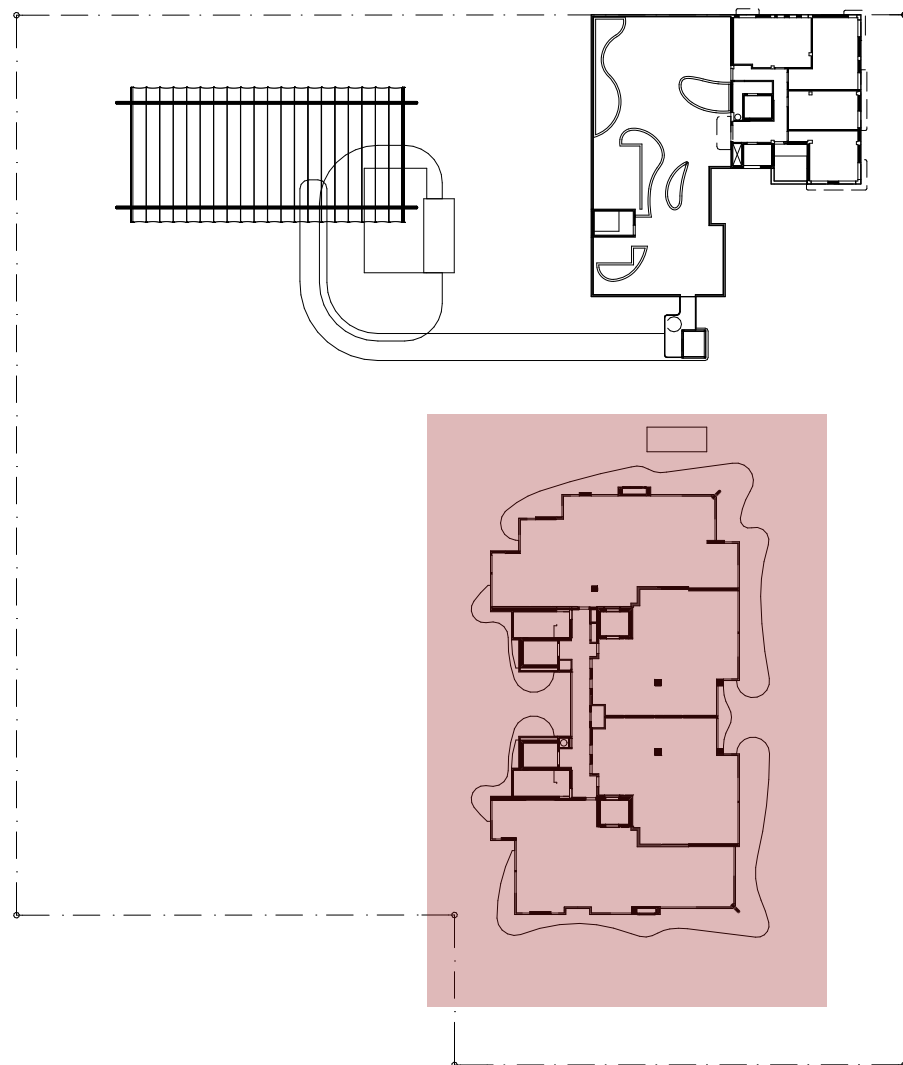


KEYPLAN

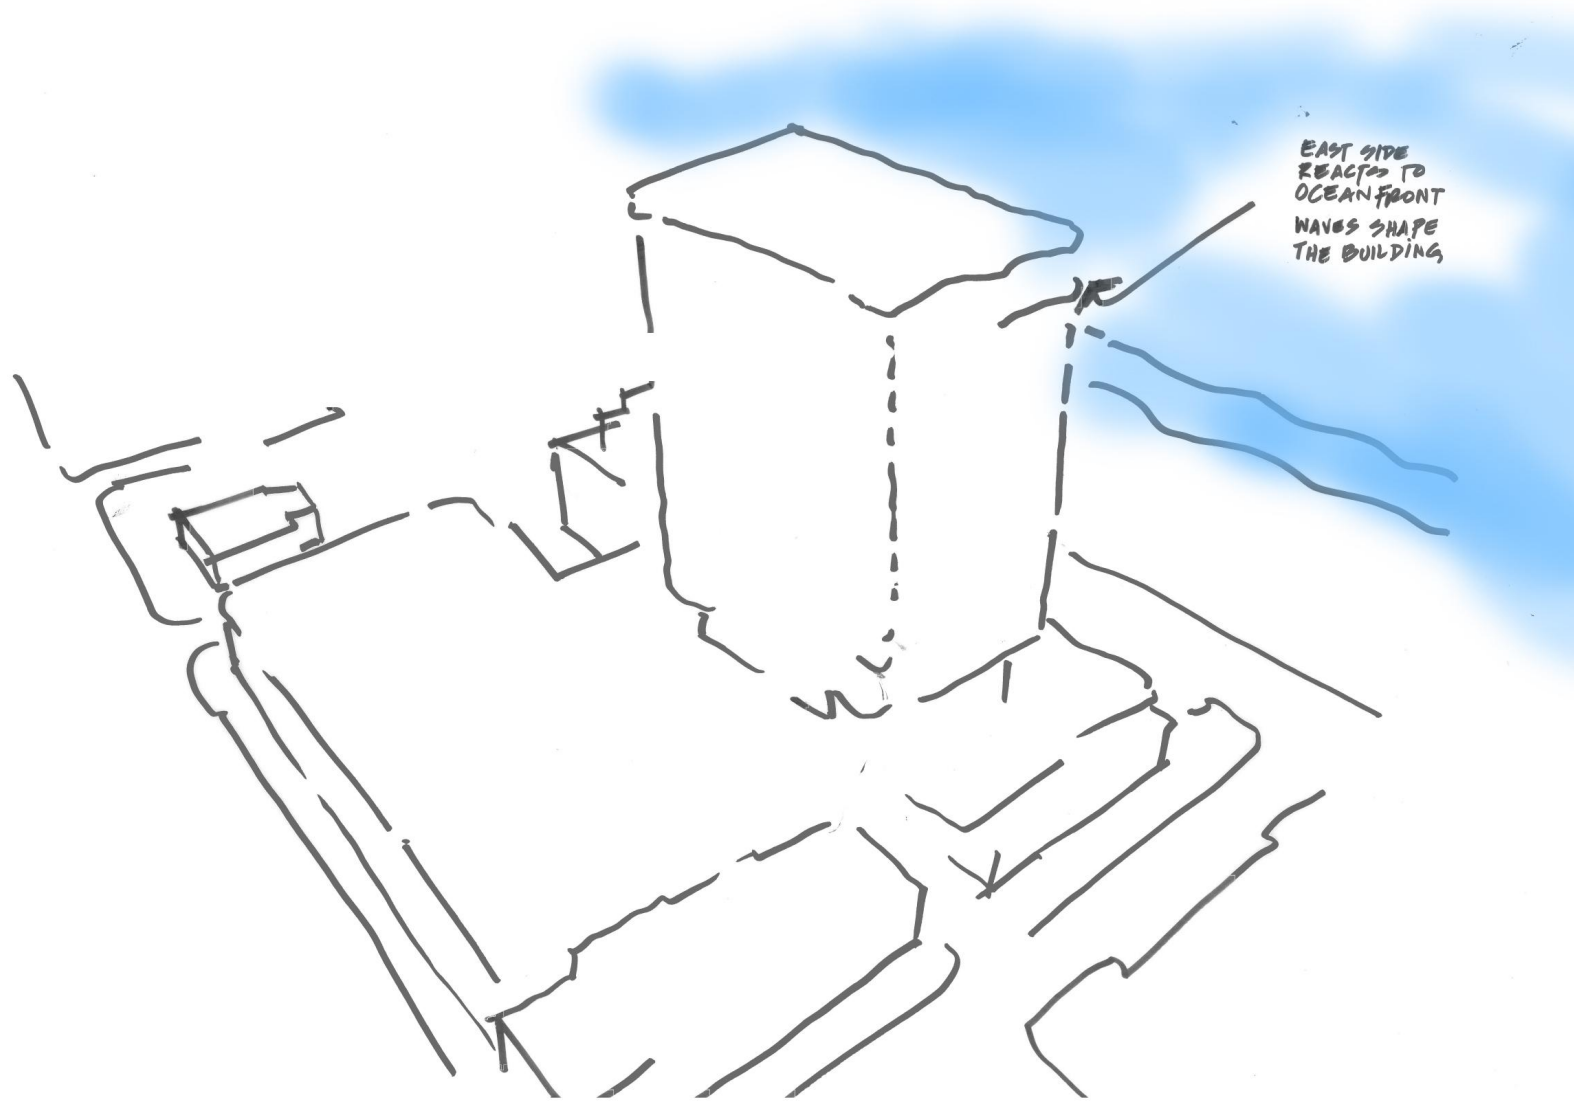

1. East Sculpting Element:
Ocean Waves

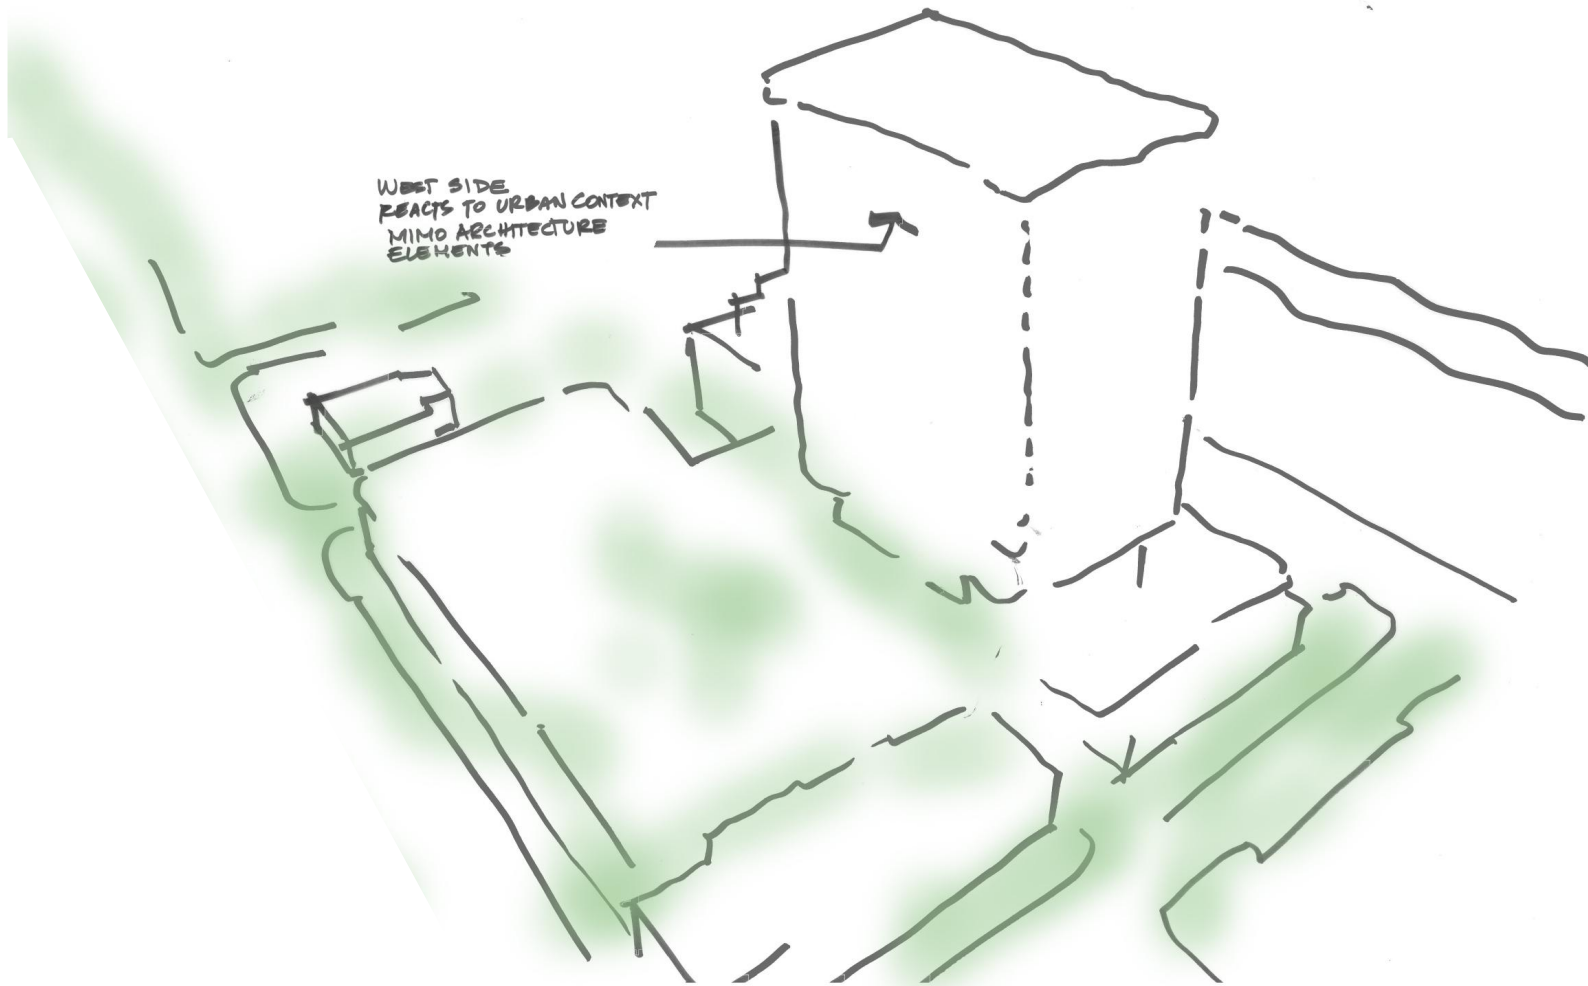

2. West Sculpting Element:
MiMo Design

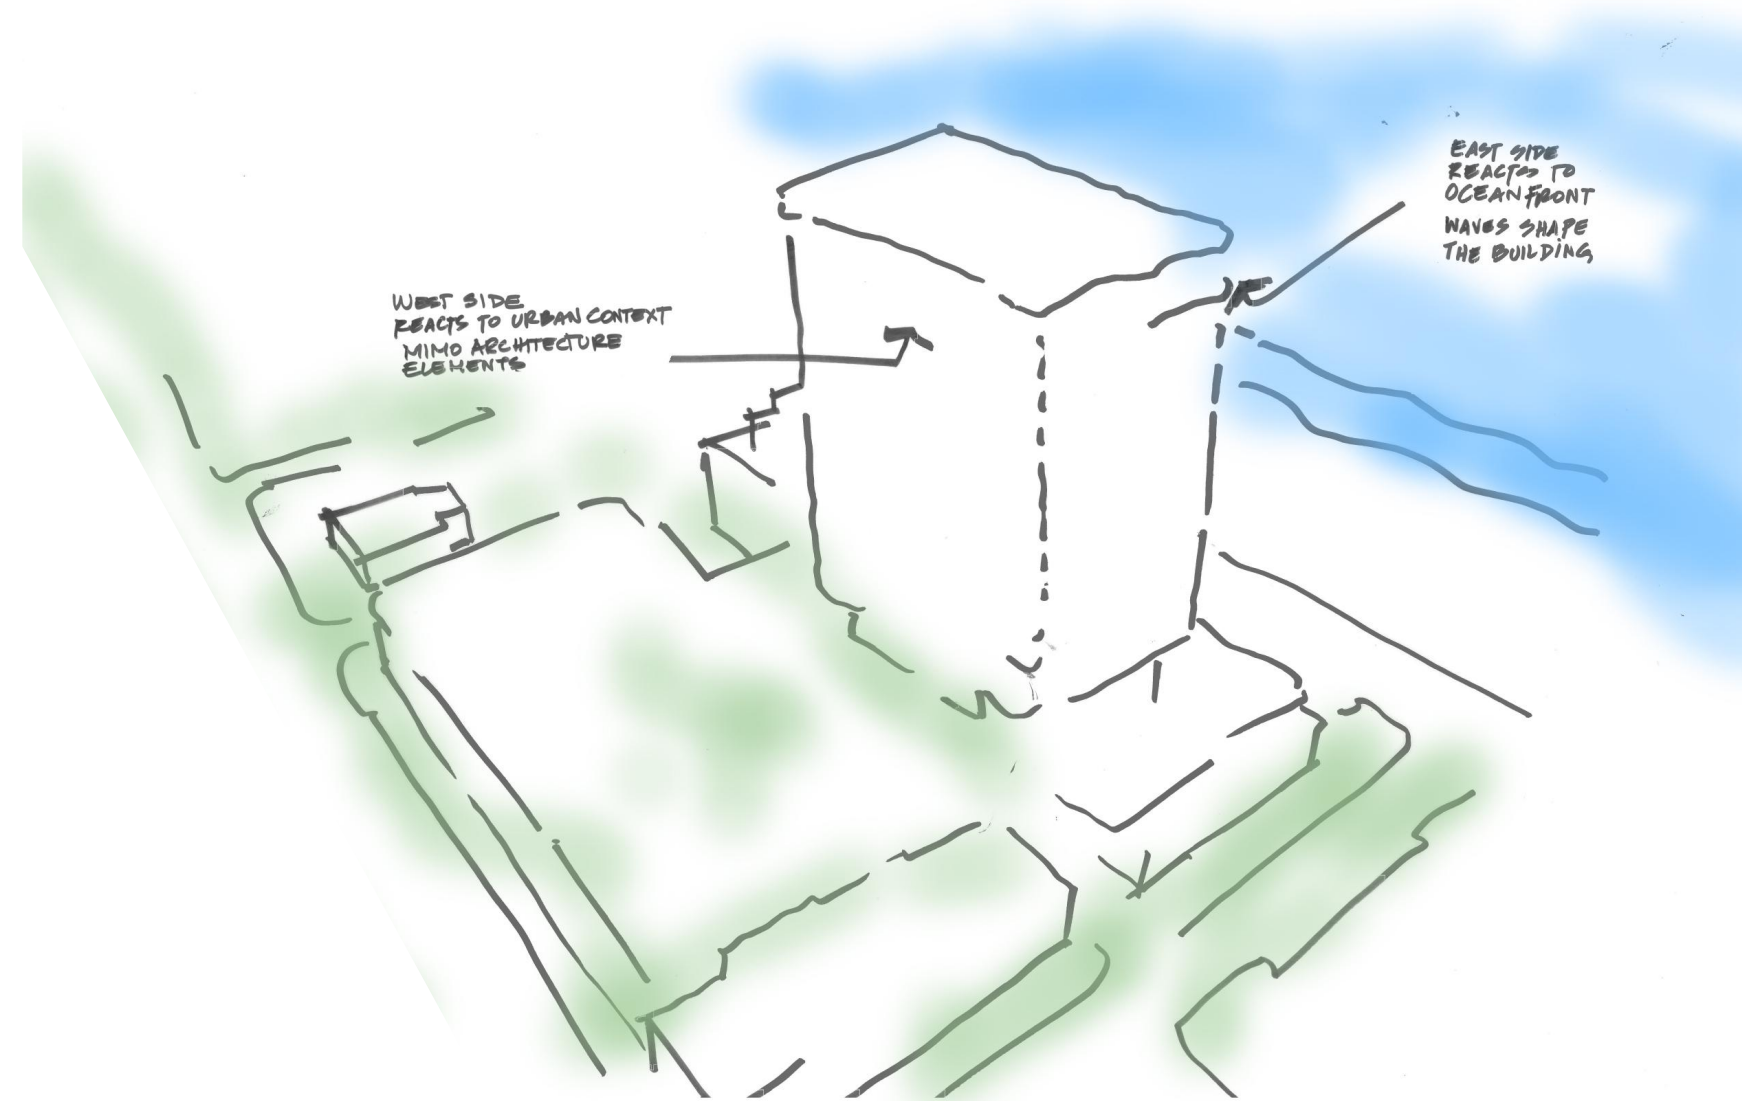

3. Tower Design Inspiration Sources:
Ocean Waves & MiMo Design

RESIDENCES DESIGN **INSPIRATION**

revuelta
architecture
international

Miami
Santiago, Chile
revuelta.com

2950 SW 27TH AVE.
SUITE 110
MIAMI, FL 33133
T. 305.590.5000
F. 305.590.5040

RJ HEISENBOTTLE
ARCHITECTS

2199 PONCE DE LEON BLVD.
SUITE 400
CORAL GABLES, FL 33134
TELEPHONE: 305/446-7799
FAX: 305/446-9275

OCEAN TERRACE

7400 Ocean Terrace
Miami Beach, FL 33141

A mixed used project by
Ocean Terrace
Holdings

1035 North Miami Av.
Miami, FL 33136

305.324.4700

Design & Executive Architect

REVUELTA
Architecture International
P.A.

2950 SW 27TH AVE.
SUITE 110
MIAMI, FL 33133
T. 305.590.5000
F. 305.590.5040

Luis O. Revuelta
AR-0007972

Date

11/9/2017

Scale


AS SHOWN

Sheet Name

RESIDENCES
DESIGN
INSPIRATION

A-118

These Design And Drawings Are The Copyrighted Property Of Revuelta Architecture International P.A. and May Not Be Reproduced Except with Specific Written Consent of the Architect. The BIM Server File "BIM Server" is a "BIM Server" and is not to be scaled. 

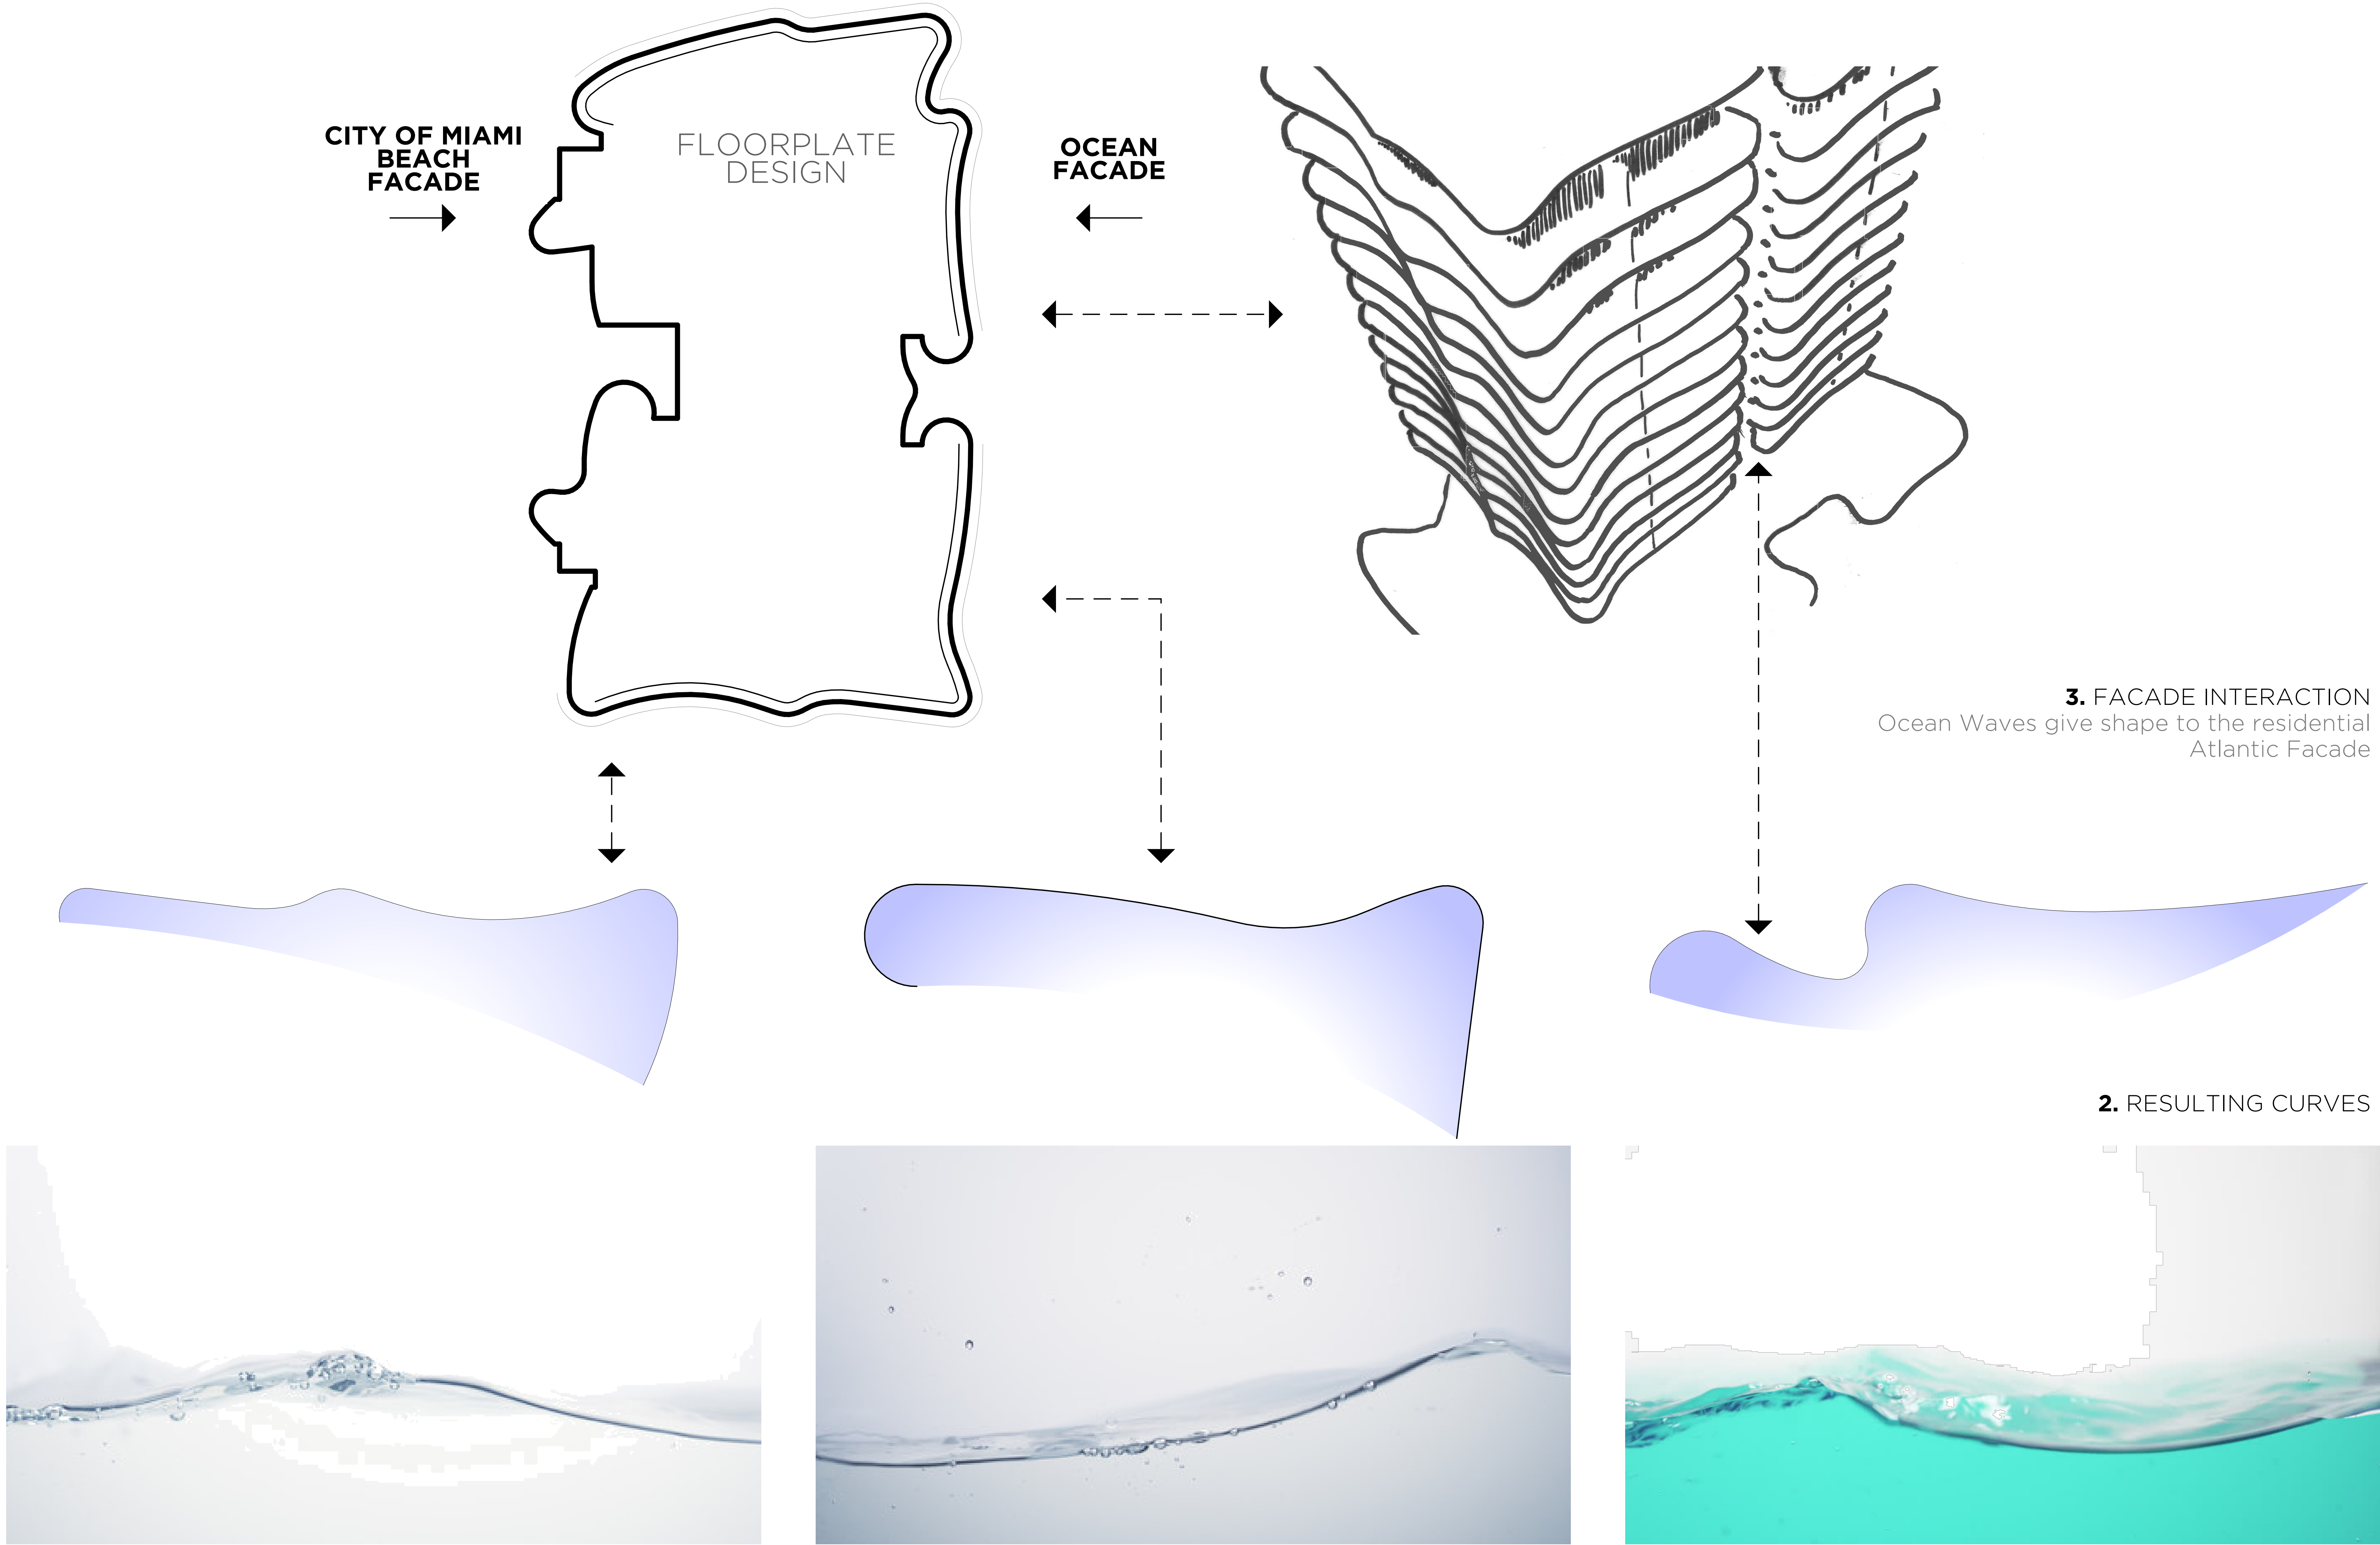

1. OCEAN WAVES CONTOUR

2. RESULTING CURVES

3. FACADE INTERACTION
Ocean Waves give shape to the residential
Atlantic Facade

Ocean Waves interact with the tower Design
RESIDENCES - EAST FACADE - **INSPIRATION**

revuelta
architecture
international

Miami
Santiago, Chile
revuelta.com

2950 SW 27TH AVE.
SUITE 110
MIAMI, FL 33133
T. 305.590.5000
F. 305.590.5040

RJ HEISENBOTTLE
ARCHITECTS
2199 PONCE DE LEON BLVD.
SUITE 400
CORAL GABLES, FL 33134
TELEPHONE: 305/446-7799
FAX: 305/446-9275

OCEAN TERRACE
7400 Ocean Terrace
Miami Beach, FL 33141

A mixed used project by
Ocean Terrace
Holdings

1035 North Miami Av.
Miami, FL 33136

305.324.4700

Design & Executive Architect

REVUELTA
Architecture International
P.A.
2950 SW 27TH AVE.
SUITE 110
MIAMI, FL 33133
T. 305.590.5000
F. 305.590.5040

Luis O. Revuelta
AR-0007972

Date
11/9/2017

Scale
AS SHOWN

Sheet Name

CONDO -
INSPIRATION
WAVES

A-119



MiMo; a local variation of one of the most popular historic design styles, Mid-Century modern.


BALANCE OF VERTICAL AND HORIZONTAL ELEMENTS

— MULTIPLE EYEBROWS

CURVILINEAR ELEMENTS



FONTAINEBLEAU
Miami Beach

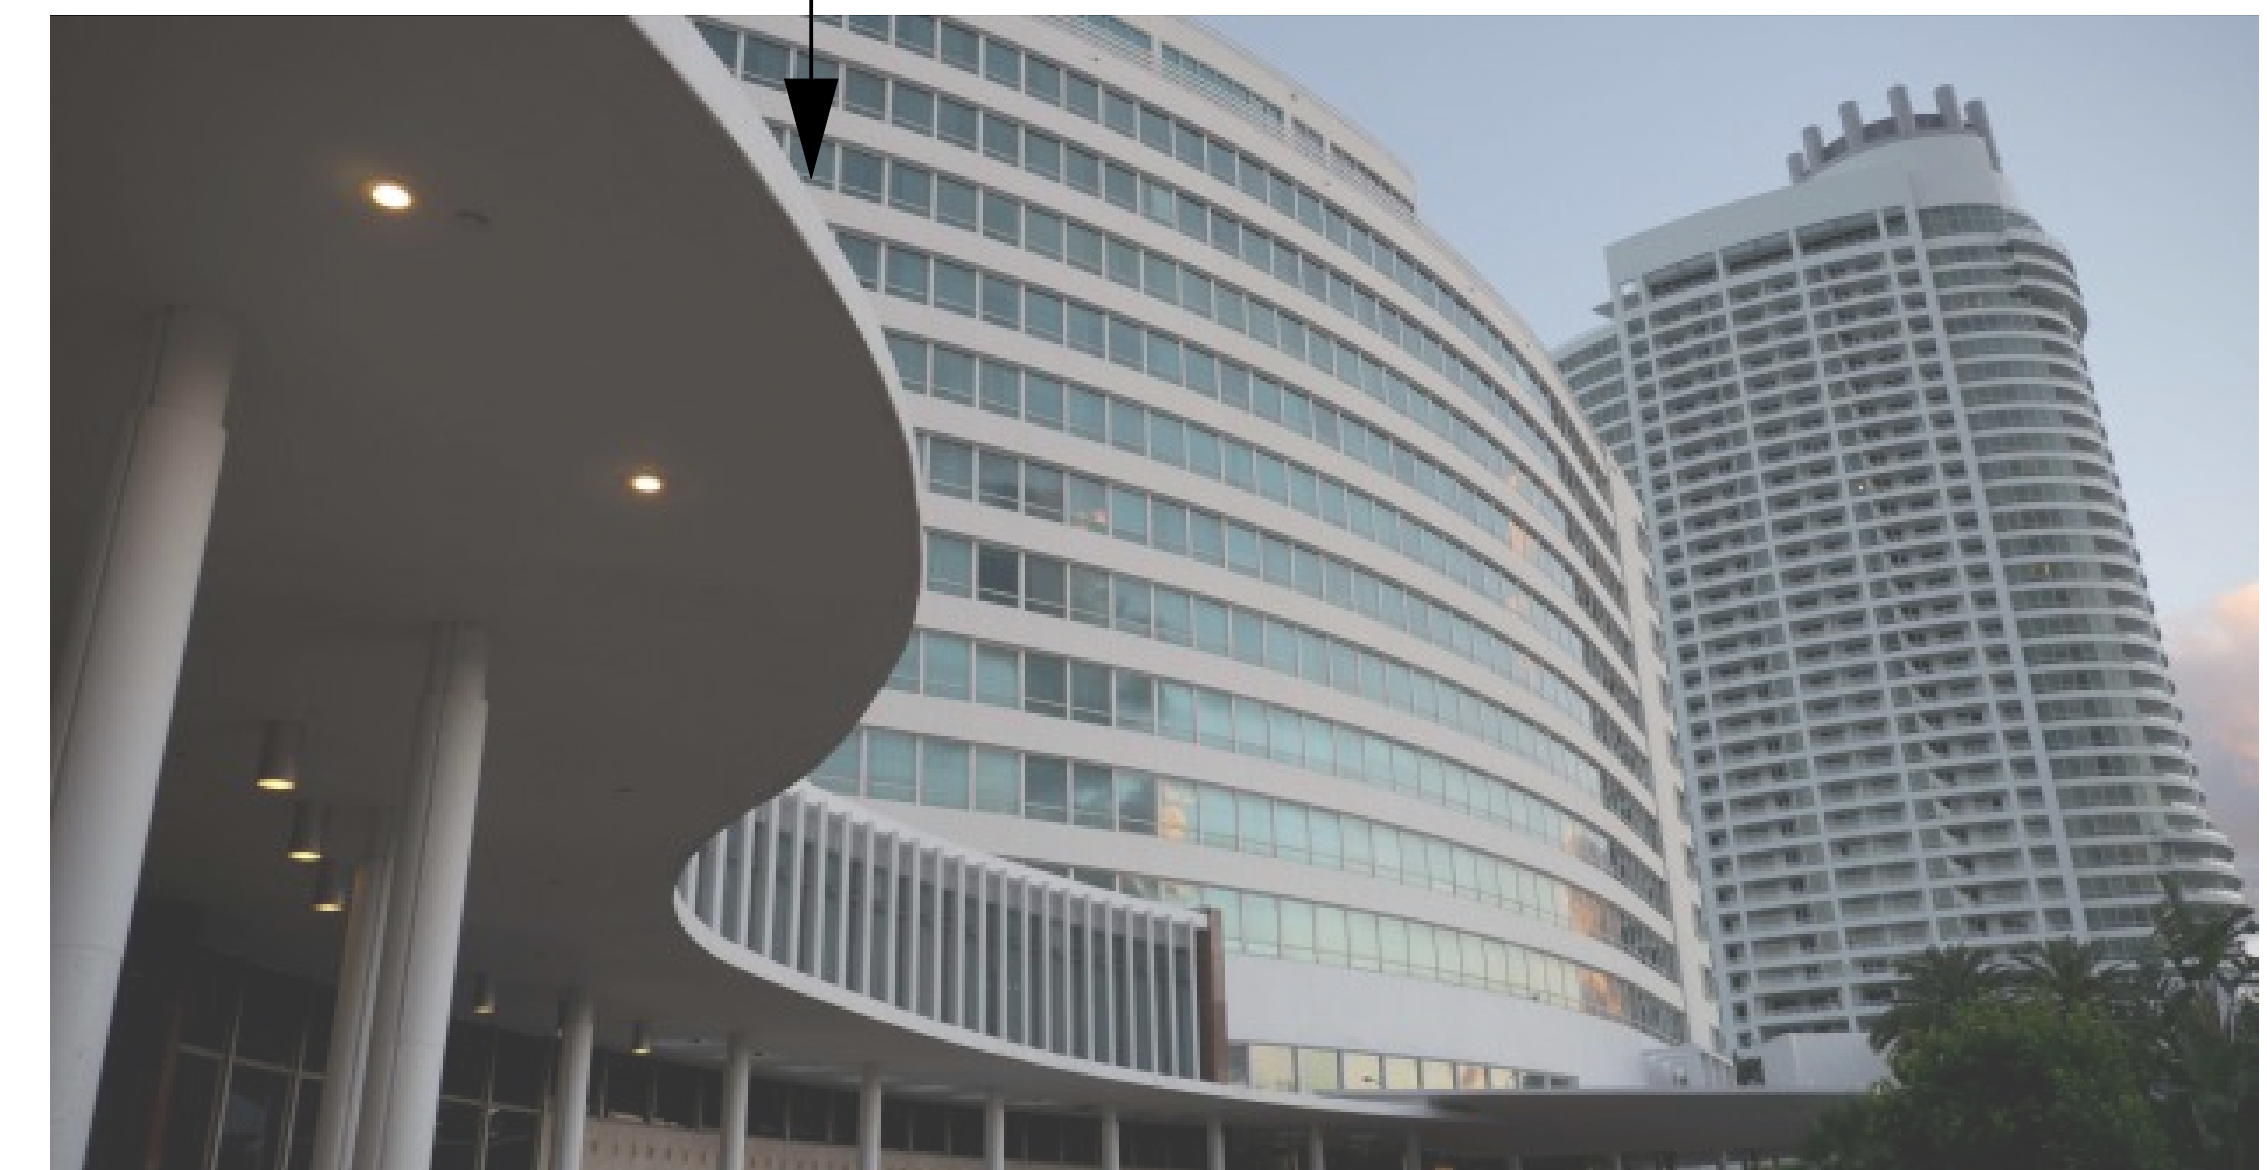

FONTAINEBLEAU
Miami Beach

MIMO ELEMENTS OF DESIGN
RESIDENCES - WEST FACADE - **INSPIRATION**

revuelta.com

T. 305.590.5000
F. 305.590.5040

R C H I T E C T S

2199 PONCE DE LEON BLVD.
SUITE 400
CORAL GABLES, FL 33134
TELEPHONE: 305/446-7799
FAX: 305/446-9275

7400 Ocean Terrace
Miami Beach, FL 33141

1035 North Miami Av.
Miami, FL 33136

305.324.4700

Design & Executive Architect

2950 SW 27TH AVE.
SUITE 110
MIAMI, FL 33133

F. 305.590.5040

Luis O. Revuelta

Date _____

Scale

CONDOMINIUM

Λ-122



RESIDENCES - WEST FACADE - DESIGN

40

S

1

36

...

00

VE.

040

ate

ale

N

me



evuelta.com

MIAMI, FL 33133

R C H I T E C T S

2199 PONCE DE LEON BLVD.
SUITE 400

400 Ocean Terrace
Miami Beach, FL 33141

1035 North Miami Av.
Miami, FL 33136

5.324.4700

Design & Executive Architect

Architecture International

50 SW 27TH AVE.
SUITE 110
MIAMI, FL 33133

T. 305.590.5000
F. 305.590.5040

Luis O. Revuelta
AR-0007972

Date
11/9/2017

Scale
AS SHOWN

OVERALL SE VIEW

A-124



OCEAN TERRACE SE VIEW **DESIGN**

OCEAN TERRACE

7400 Ocean Terrace
Miami Beach, FL 33141

**A mixed used project by
Ocean Terrace
Holdings**

135 North Miami Av.
Miami, FL 33136

5.324.4700

Design & Executive Architect

REVUELTA
Architecture International
P.A.

10 SW 27TH AVE.
SUITE 110
MIAMI, FL 33133
T. 305.590.5000
F. 305.590.5040

Luis O. Revuelta
R-0007972

Date _____

1/9/2017

Scale

AS SHOWN

Sheet Name

OVERALL N VIEW

A-125



OCEAN TERRACE N VIEW **DESIGN**

00

S

15

36

00

ect

al

110

540

Ita

ate

ale

N

me





NORTH ENTRANCE DRIVEWAY



NORTH ENTRANCE DRIVEWAY

revuelta
architecture
international

Miami
Santiago, Chile
revuelta.com

2950 SW 27TH AVE.
SUITE 110
MIAMI, FL 33133
T. 305.590.5000
F. 305.590.5040

RJ HEISENBOTTLE
ARCHITECTS
2199 PONCE DE LEON BLVD.
SUITE 400
CORAL GABLES, FL 33134
TELEPHONE: 305/446-7799
FAX: 305/446-9275

OCEAN TERRACE

7400 Ocean Terrace
Miami Beach, FL 33141

**A mixed used project by
Ocean Terrace
Holdings**

1035 North Miami Av.
Miami, FL 33136

305.324.4700

Design & Executive Architect

REVUELTA
Architecture International
P.A.

2950 SW 27TH AVE.
SUITE 110
MIAMI, FL 33133
T. 305.590.5000
F. 305.590.5040

Luis O. Revuelta
AR-0007972

Date
11/9/2017

Scale
AS SHOWN
Sheet Name

DRIVEWAY RENDERINGS

A-307

OCEAN TERRACE
7400 Ocean Terrace
Miami Beach, FL 33141

A mixed used project by
Ocean Terrace
Holdings
1035 North Miami Av.
Miami, FL 33136
305.324.4700

Design & Executive Architect

REVUELTA
Architecture International
P.A.
2950 SW 27TH AVE.
SUITE 110
MIAMI, FL 33133
T. 305.590.5000
F. 305.590.5040

Luis O. Revuelta
AR-0007972




Date
11/10/2017

Scale
AS SHOWN





Sheet Name

OCEAN
TERRACE
BUILDINGS

A-311

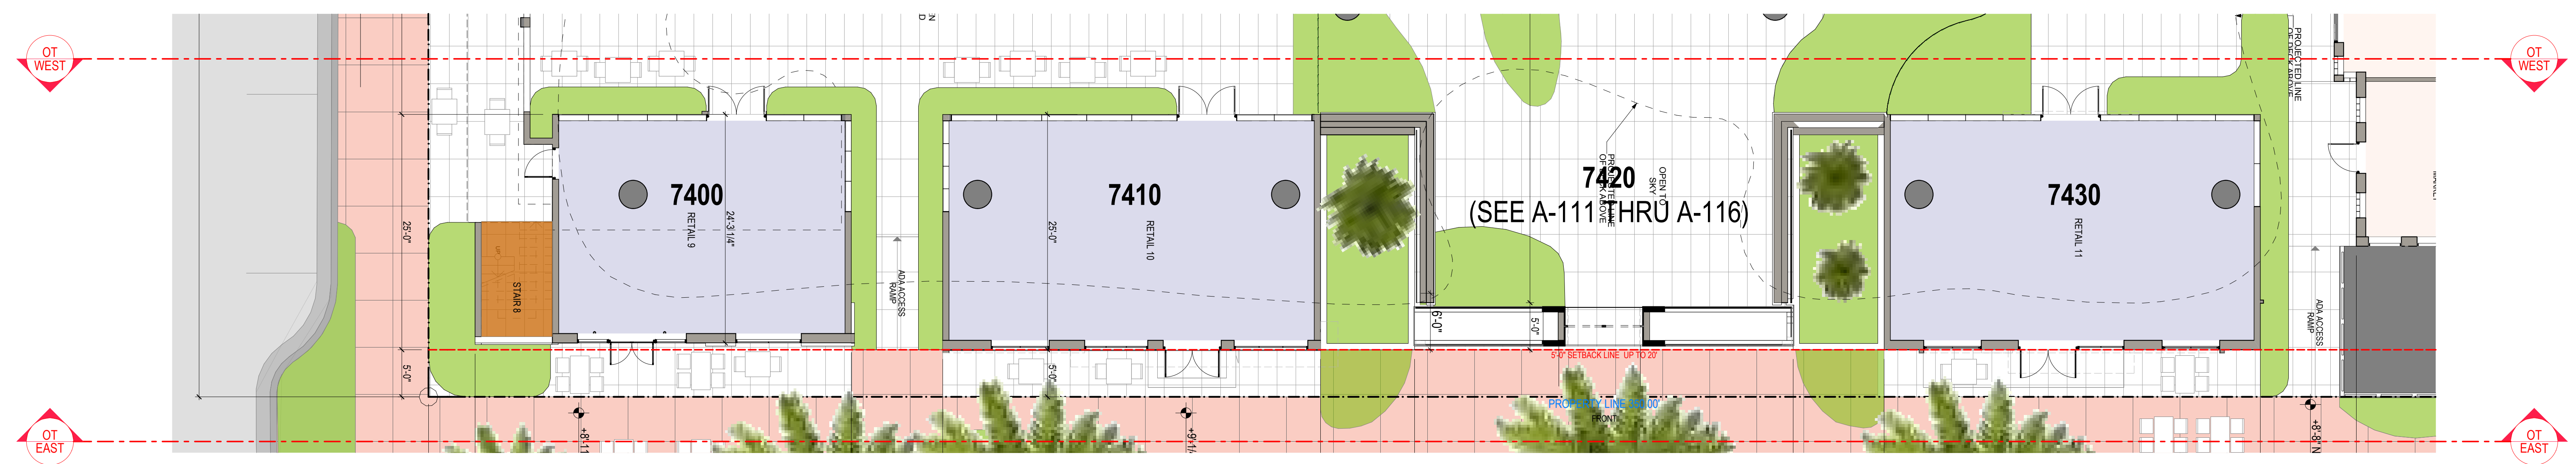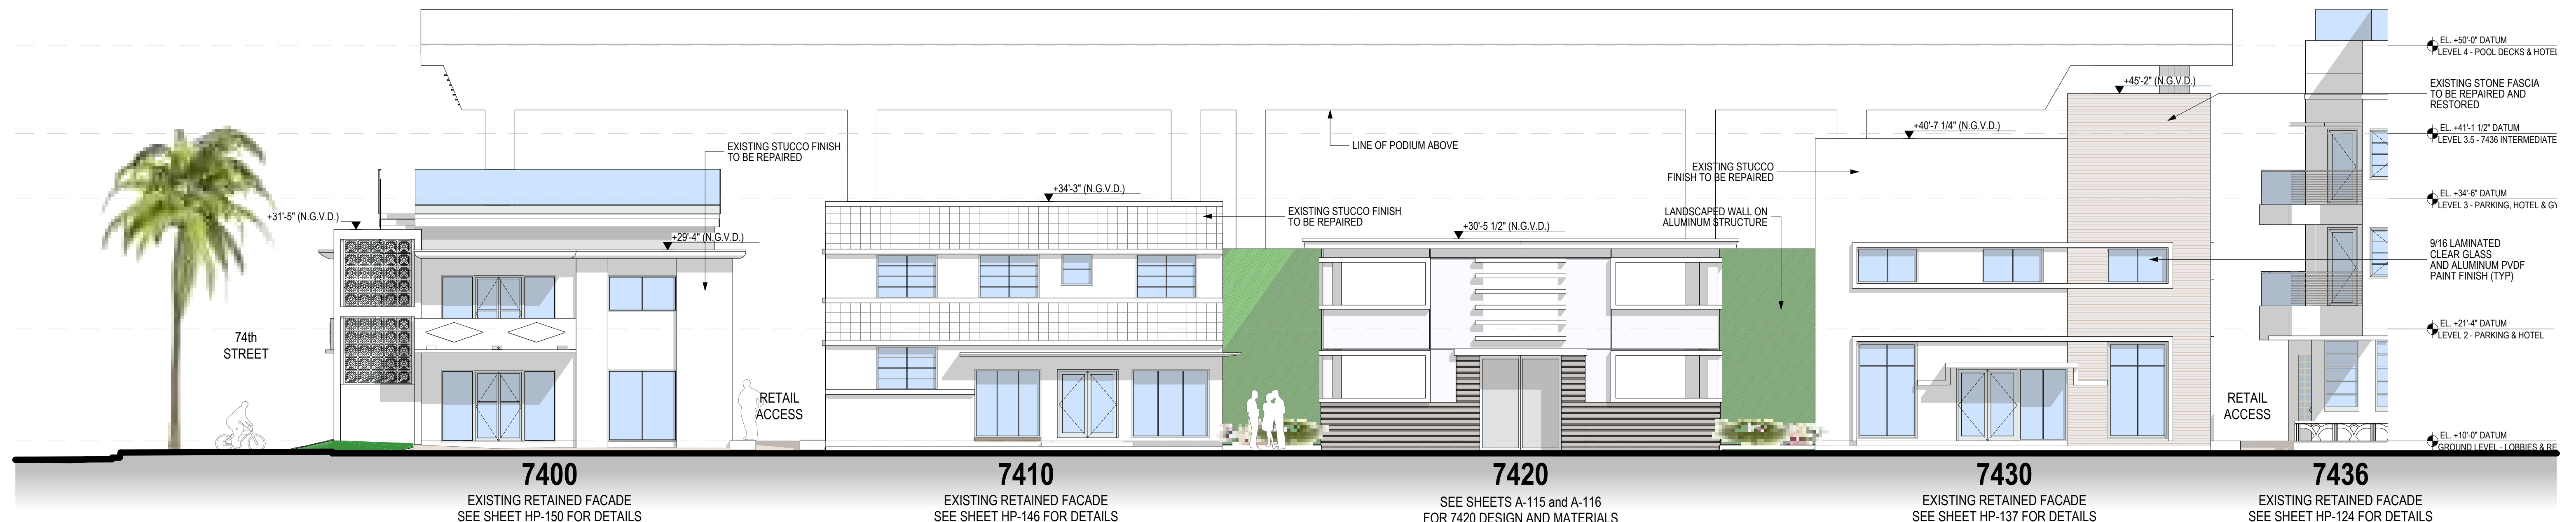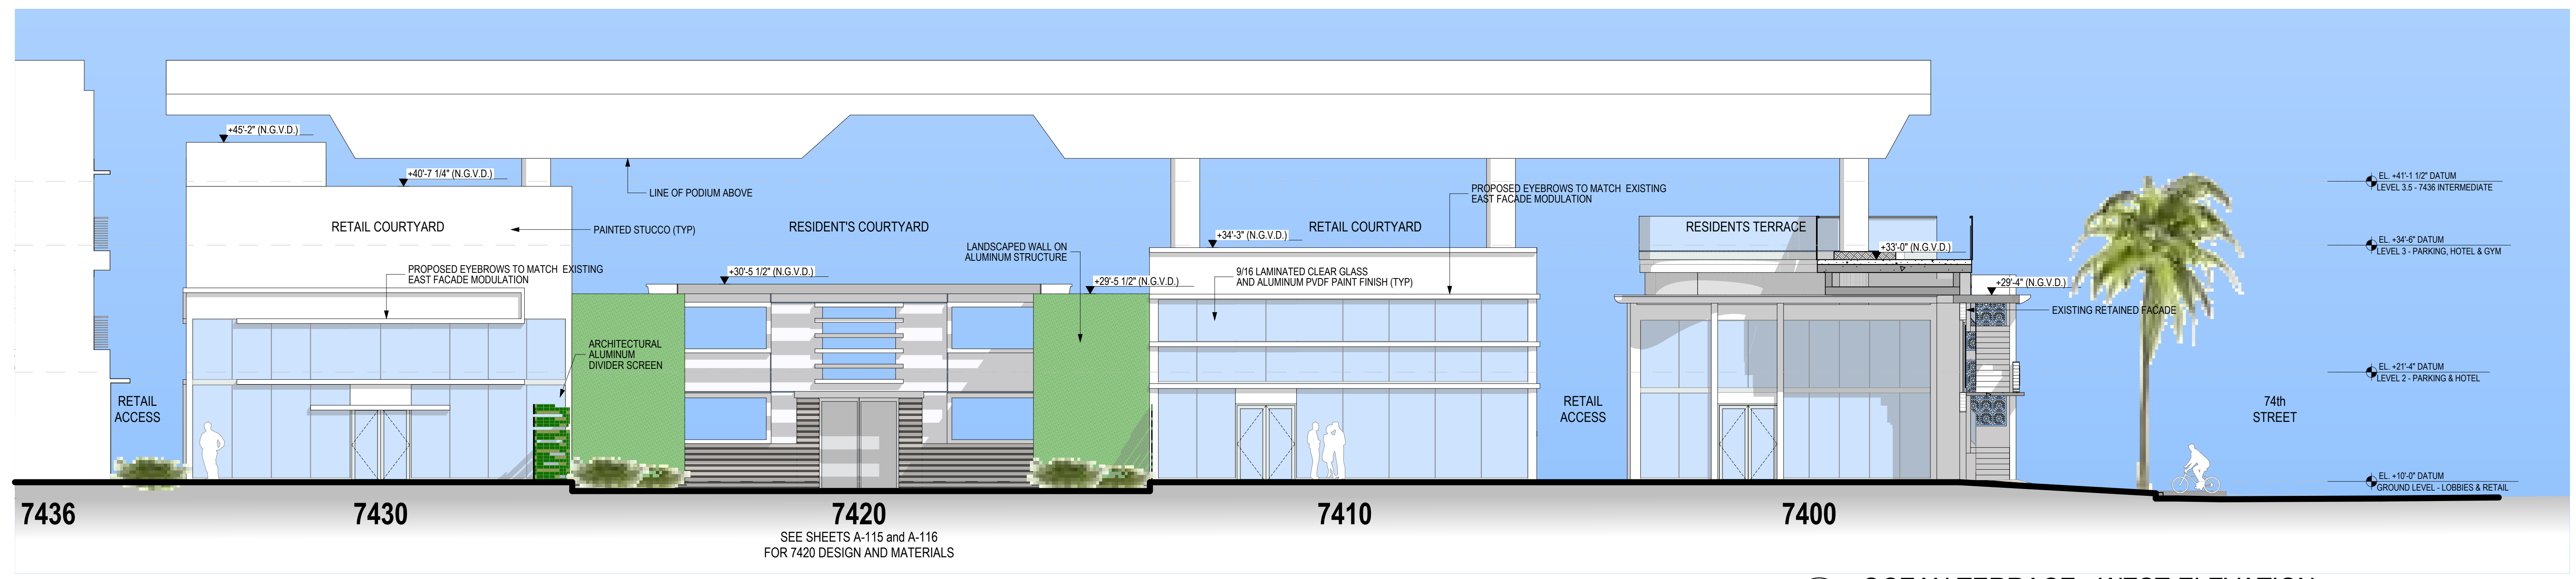

These Design And Drawings Are The Copyrighted Property Of Revuelta Architecture International P.A. and May Not Be Reproduced Except with Specific Written Consent of the Architect. The Design And Drawings Are Not To Be Used For Any Other Project Without The Written Consent of the Architect.

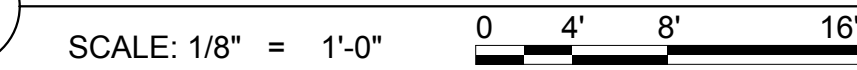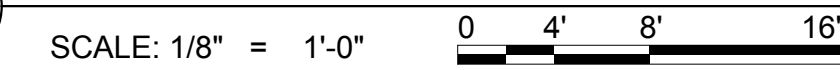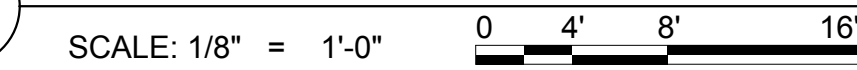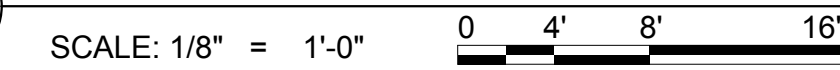


SCALE: 1/8" = 1'-0"

These Design And Drawings Are The Copyrighted Property Of Revuelta Architecture International P.A. and May Not Be Reproduced Except with Specific Written Consent of the Architect. The Contractor Shall Check And Verify All Dimensions Of The Job And Be Responsible For Any Discrepancies To The Architects Before Commencing Work. Drawings Not to Be Scaled. File BIM Server: RA\ - BIM Server: 3 - BIM Server 191612_OCEAN TERRACE-1612_OCEAN TERRACE -SD - CONNECTED - By dthennan - Date: 11/10/2017

T. 305.590.5000
F. 305.590.5040

A-401

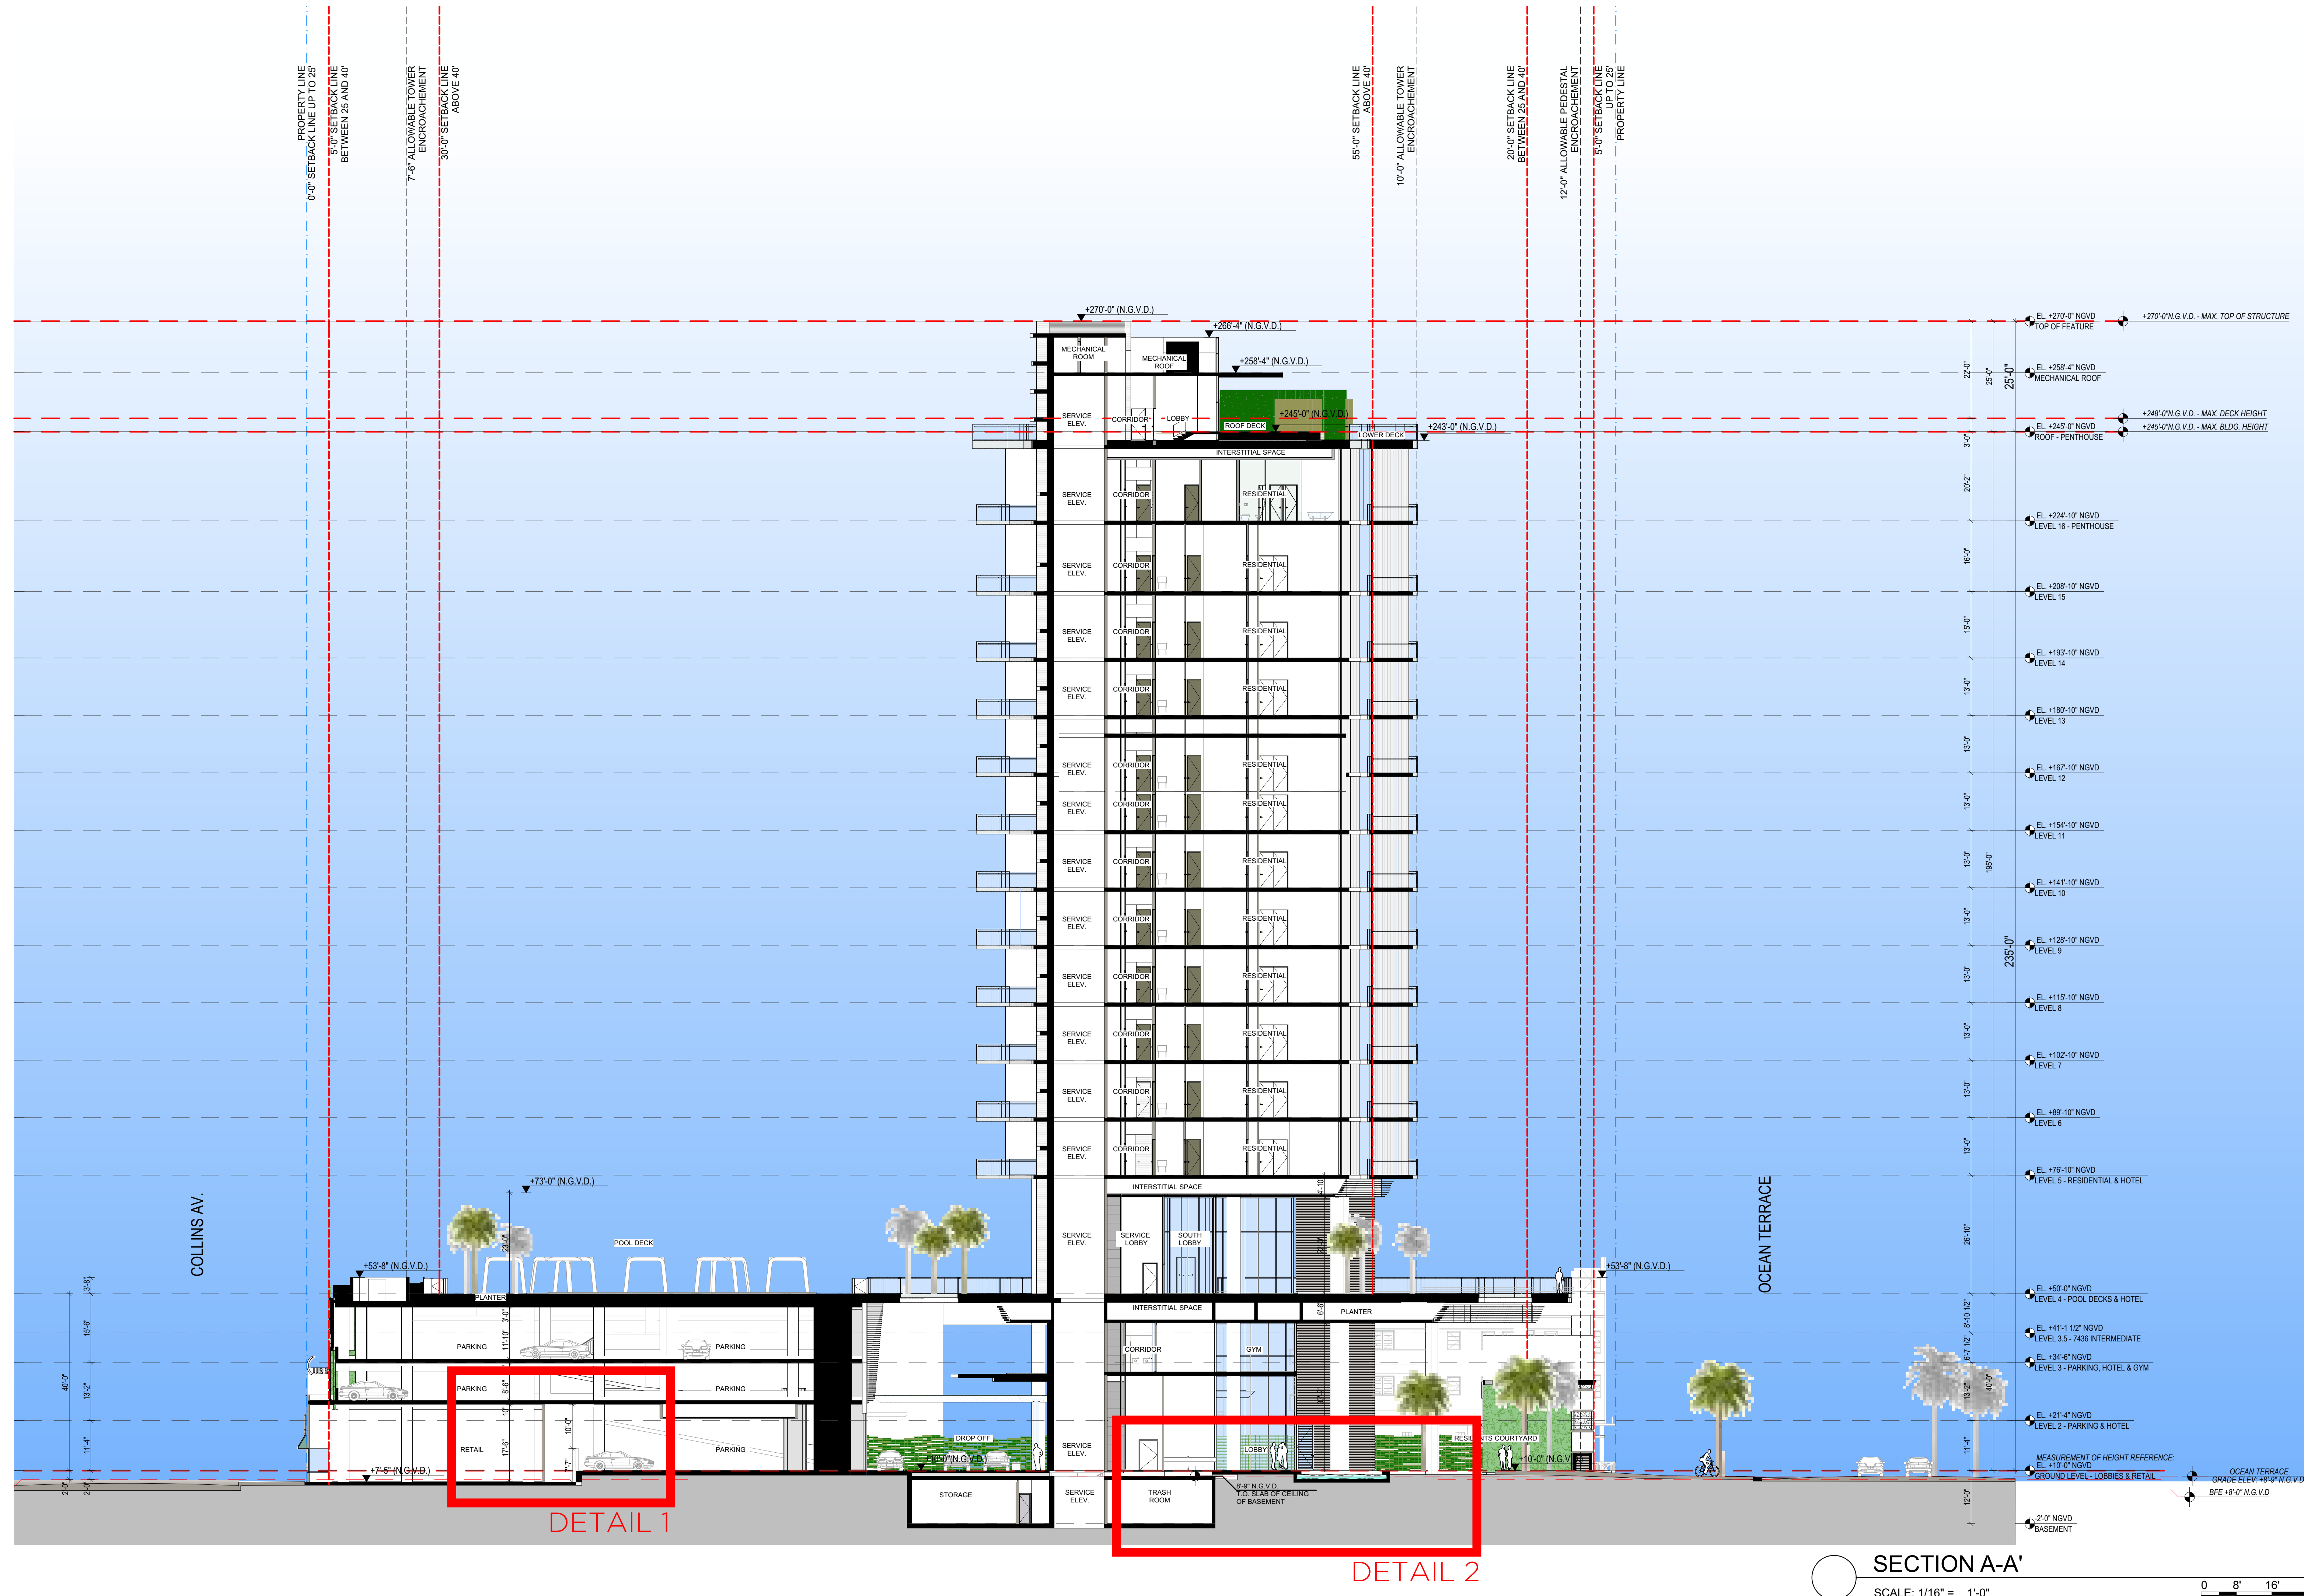

These Design And Drawings Are The Copyrighted Property Of Revuelta Architecture International P.A. and May Not Be Reproduced Except with Specific Written Consent of the Architect. The Contractor Must Check And Verify All Dimensions Of The Job And Be Responsible For Same. Regarding Any Discrepancies To The Architects Listed Commencing Work. Drawings Not to Be Sealed. File BM Server: \\BM-Server\\1916162_OBENT_ARCHITECTURE-SD-CONNECTED-By Henry. Date: 11/8/2017

OCEAN TERRACE

400 Ocean Terrace
Miami Beach, FL 33141

**A mixed used project by
Ocean Terrace
Holdings**

35 North Miami Av.
Miami, FL 33136
305.324.4700

Design & Executive Architect

REVUELTA
Architecture International
P.A.

50 SW 27TH AVE.
SUITE 110
MIAMI, FL 33133
T. 305.590.5000
F. 305.590.5040


Luis O. Revuelta
R-0007972

Date
1/9/2017

Scale
AS SHOWN
Sheet Name


SECTION B-B'




A-402

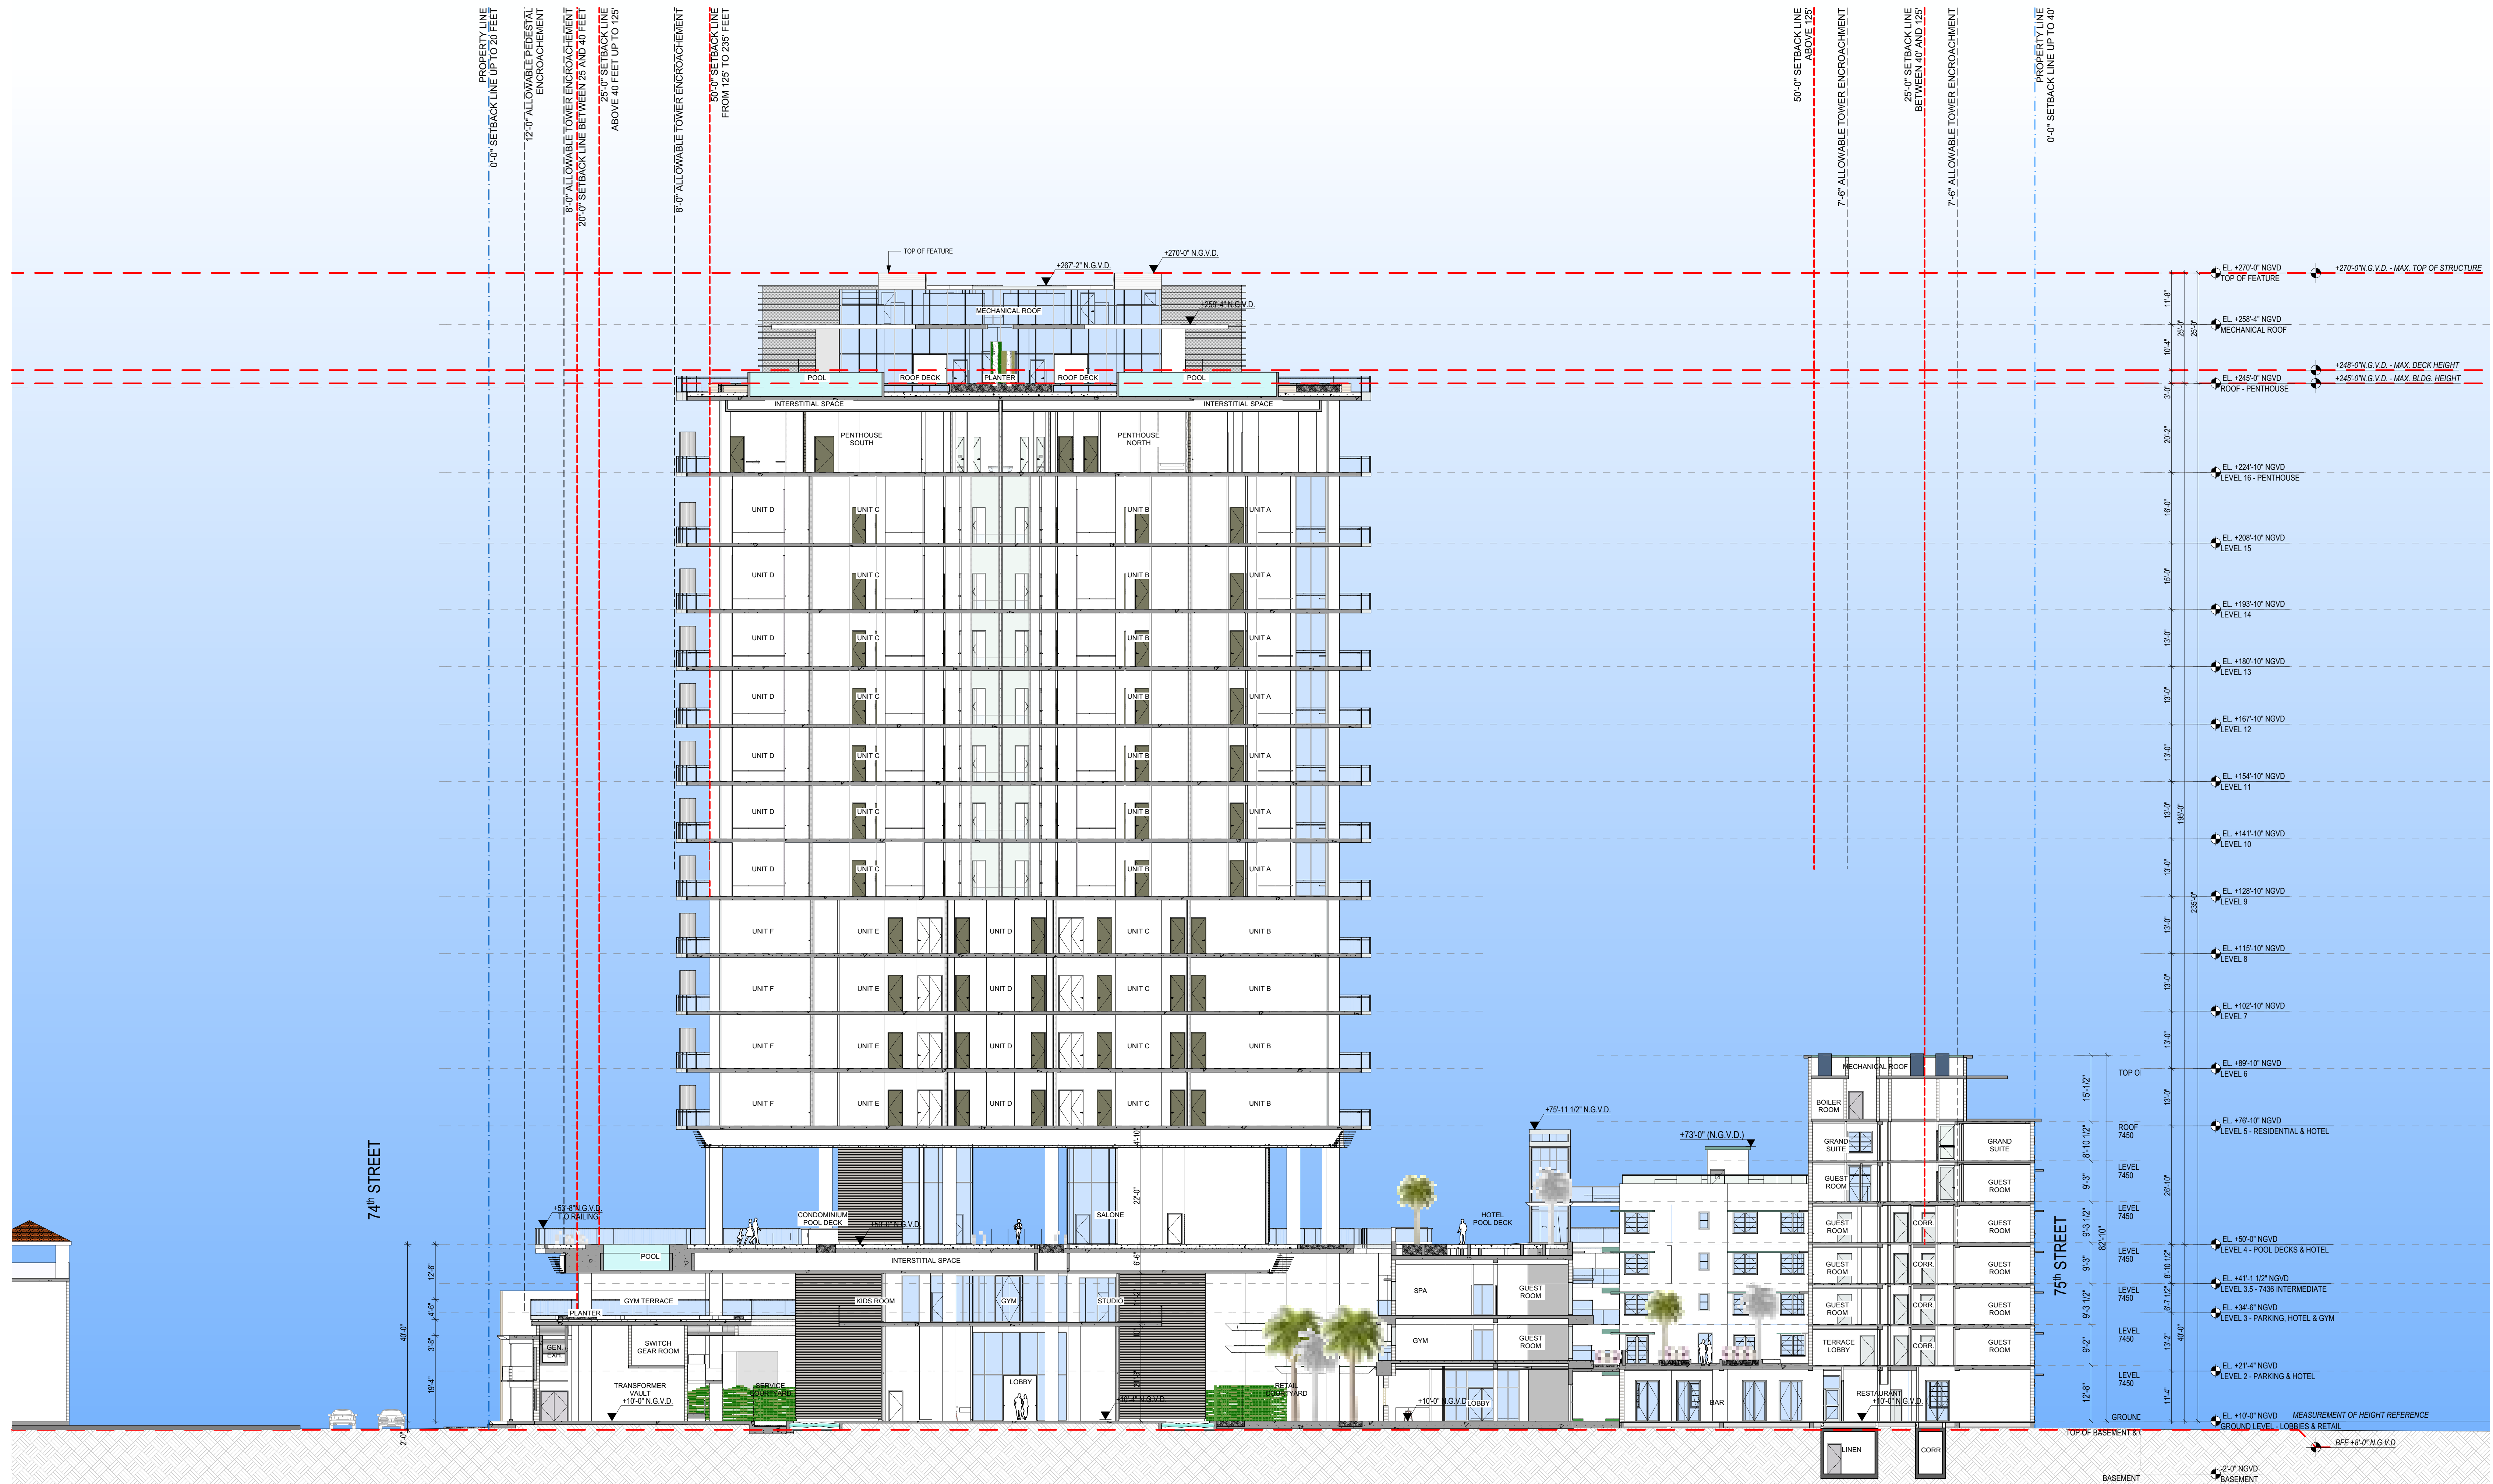

SECTION B-B'

SCALE: 1/16" = 1'-0"

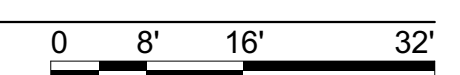

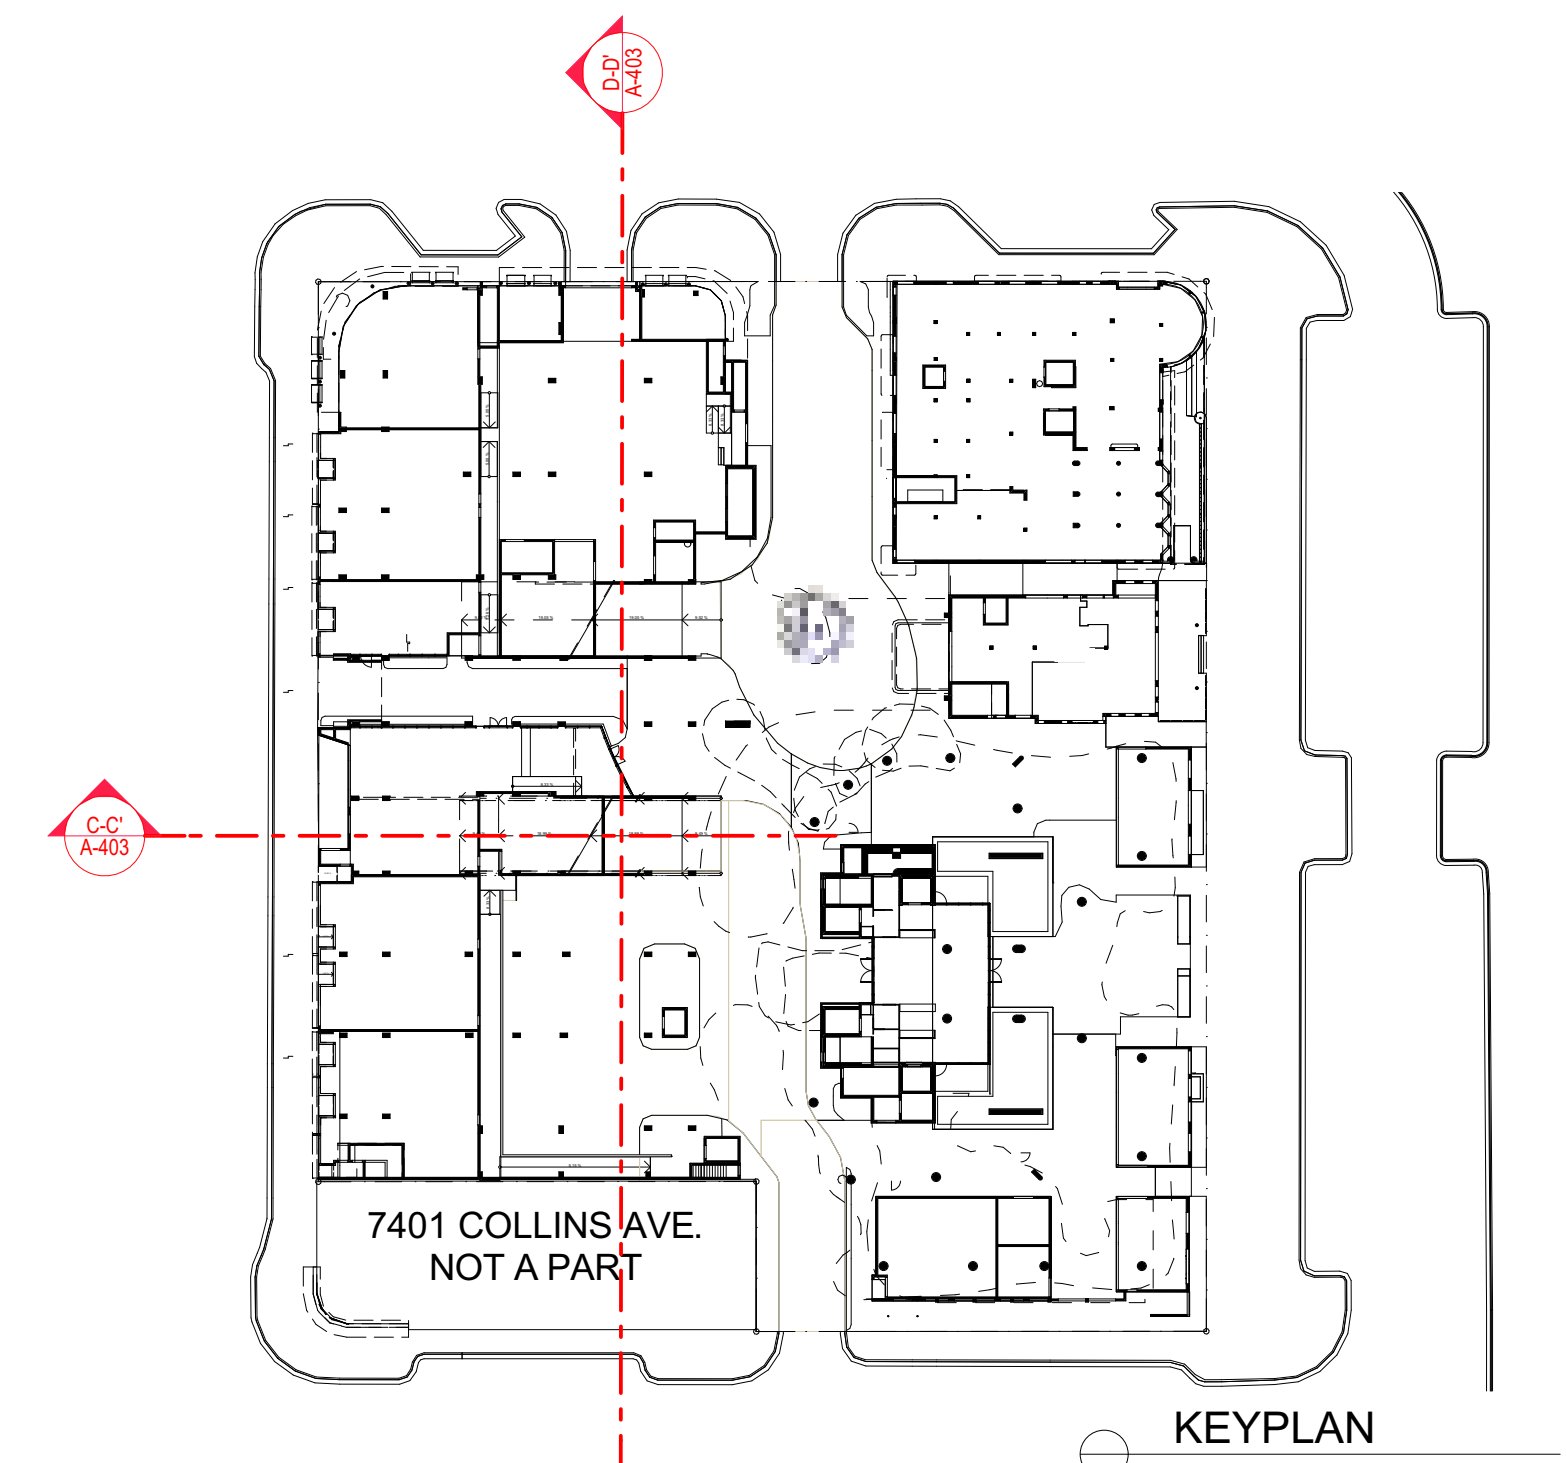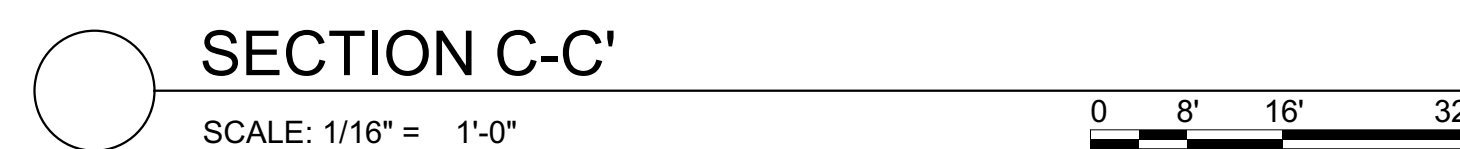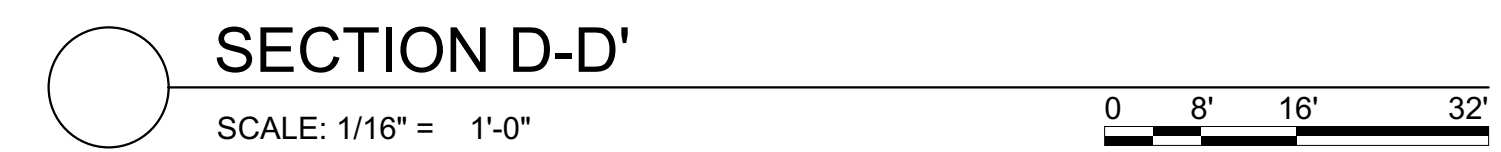

A-003

Av.
36

ROC

A

VE.

ate

ale

me

O C E A N T E R R A C E

These Design And Drawings Are The Copyrighted Property Of Revuelta Architecture International (P.A.) and May Not Be Reproduced Except With Specific Written Consent of the Architect. The Contractor Must Check And Verify all Dimensions Of The Job And Be Responsible For Same, Reporting Any Discrepancies To The Architects Before Commencing work. Drawings Not To Be Scaled. © BIM Server, PUA - BIM Server, 3 - BIM Server 1910102_CENTERTERRACE1612_OPEN_TERRACE - SD - CONNECTED - By jerry - Date: 11/9/2017