



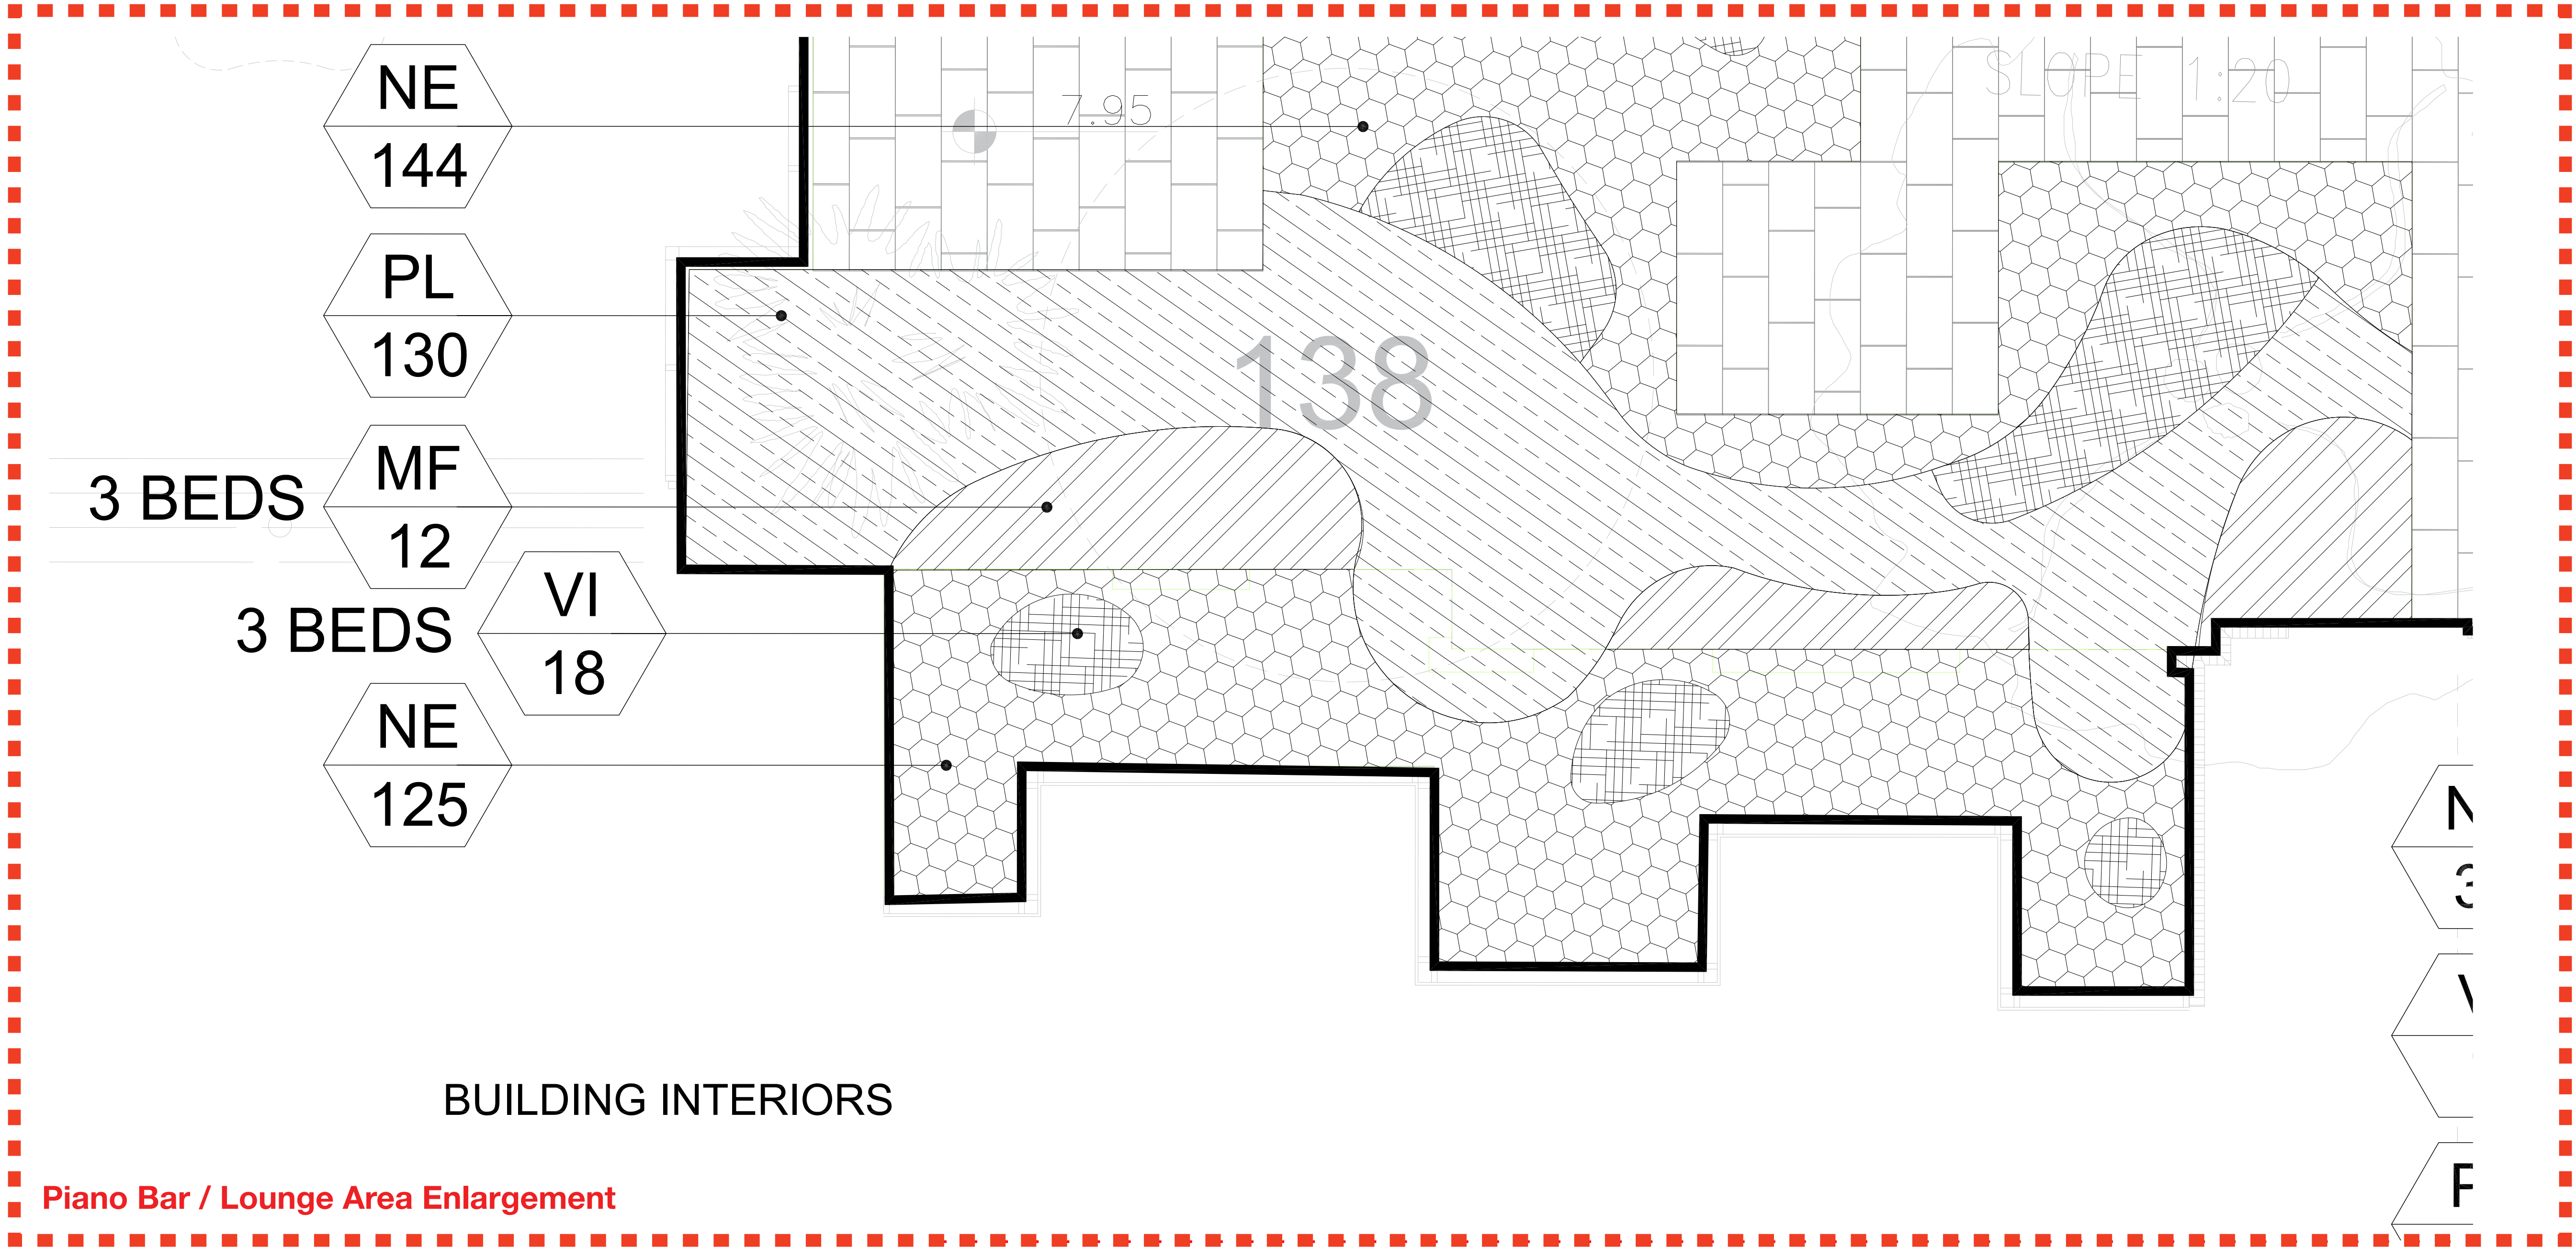

ShoreClub Understory Schedule						
Proposed Shrubs and vines						
SYM	QTY	SCIENTIFIC NAME	COMMON NAME	MINIMUM SPECIFICATIONS	NOTES	NATIVE
CUF	337	Coccoloba uvifera	Sea Grape Shrub	15 gal; 4' HT; 4' SP; Full; 36" O.C.		YES
CET	303	Conocarpus erectus	Green Buttonwood Shrub	25 gal; 8'-10' HT; 4' SP; 4' O.C.	Full to base, Multi-trunks	YES
IPC	2040	Ipomea pes caprae	Railroad Vine	1 gal; Full; 2 per SQ. FT.	Attached to Paurotis trunks	YES
MF	76	Myrcianthes fragrans	Simpson Stopper	25 gal; 6' - 8' HT; 3'-4' SP; 5' O.C.	Full to base, Multi-trunks	YES
NE	818	Nephrolepis exaltata 'Bostoniensis'	Boston Fern	3 gal; 24" HT; 24" SP; 24" O.C.	Full	YES
PL	603	Psychotria ligustrifolia	Bahama Wild Coffee	7 gal; 3' HT; 3' SP; 30" O.C.	Full	YES
SR	409	Serenoa repens	Green Saw Palmetto	45 gal; 4' HT; 4' SP; 36" O.C.	As shown on plan	YES
TA	242	Trachelospermum asiaticum	Asiatic Jasmine	1G: Full 6'Ht. 6" O.C		NO
TD	1267	Tripsacum dactyloides	Fakahatchee Grass	7 gal; 30" HT; 20" O.C.	Staggered	YES
TF	1434	Tripsacum floridanum	Dwarf Fakahatchee Grass	3 gal; 24" HT; 12" O.C.	Full	YES
VI	177	Vriesea imperialis	Imperial Bromeliad	15 gal; 24" O.C.		NO

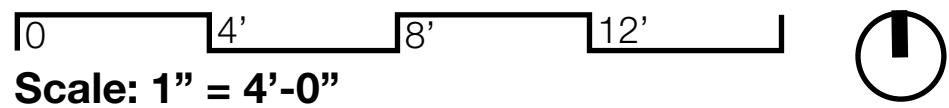

Understory Planting Plan Enlargement