

1355 N.W. 97th AVE, SUITE 200
MIAMI FLORIDA 33172
TELEPHONE: (305) 264-2660
FAX: (305) 264-0229

Nova Surveyors Inc.


LAND SURVEYORS

SURVEY No. 10-0000578-3

SHEET No. 1 OF 1



DRAWN BY: LG.(AL.)(LG.)

BOUNDARY SURVEY

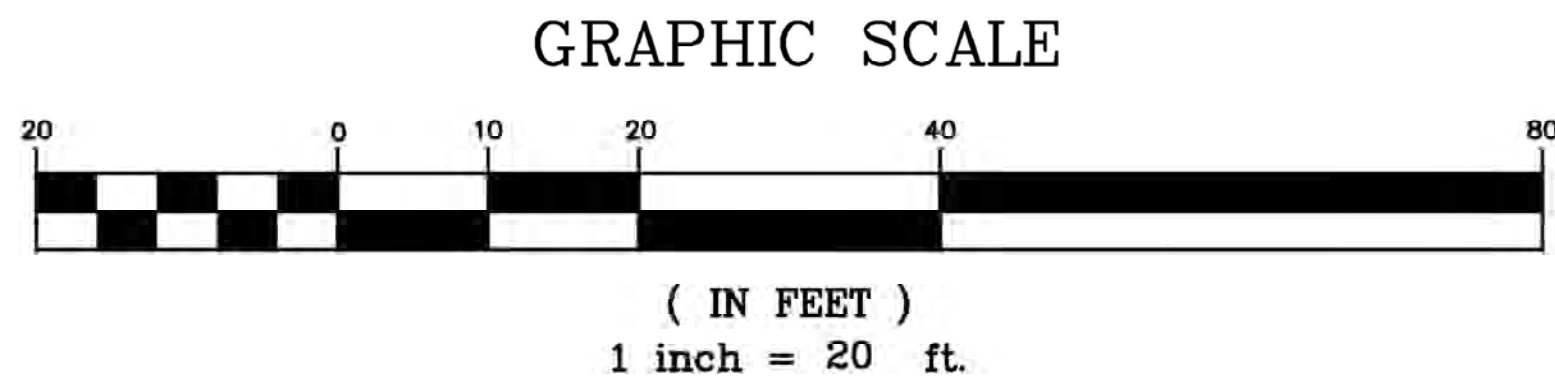

SURVEY ENCROACHMENT NOTES:

- A) NORTH SIDE OF PROPERTY CONCRETE BLOCK ENCROACHING ONTO NEIGHBOR'S PROPERTY.
B) WEST SIDE OF PROPERTY WOOD DOCK ENCROACHING ONTO NEIGHBOR'S PROPERTY.
C) EAST SIDE OF PROPERTY CONCRETE RETURN ENCROACHING ONTO RIGHT-OF-WAY.

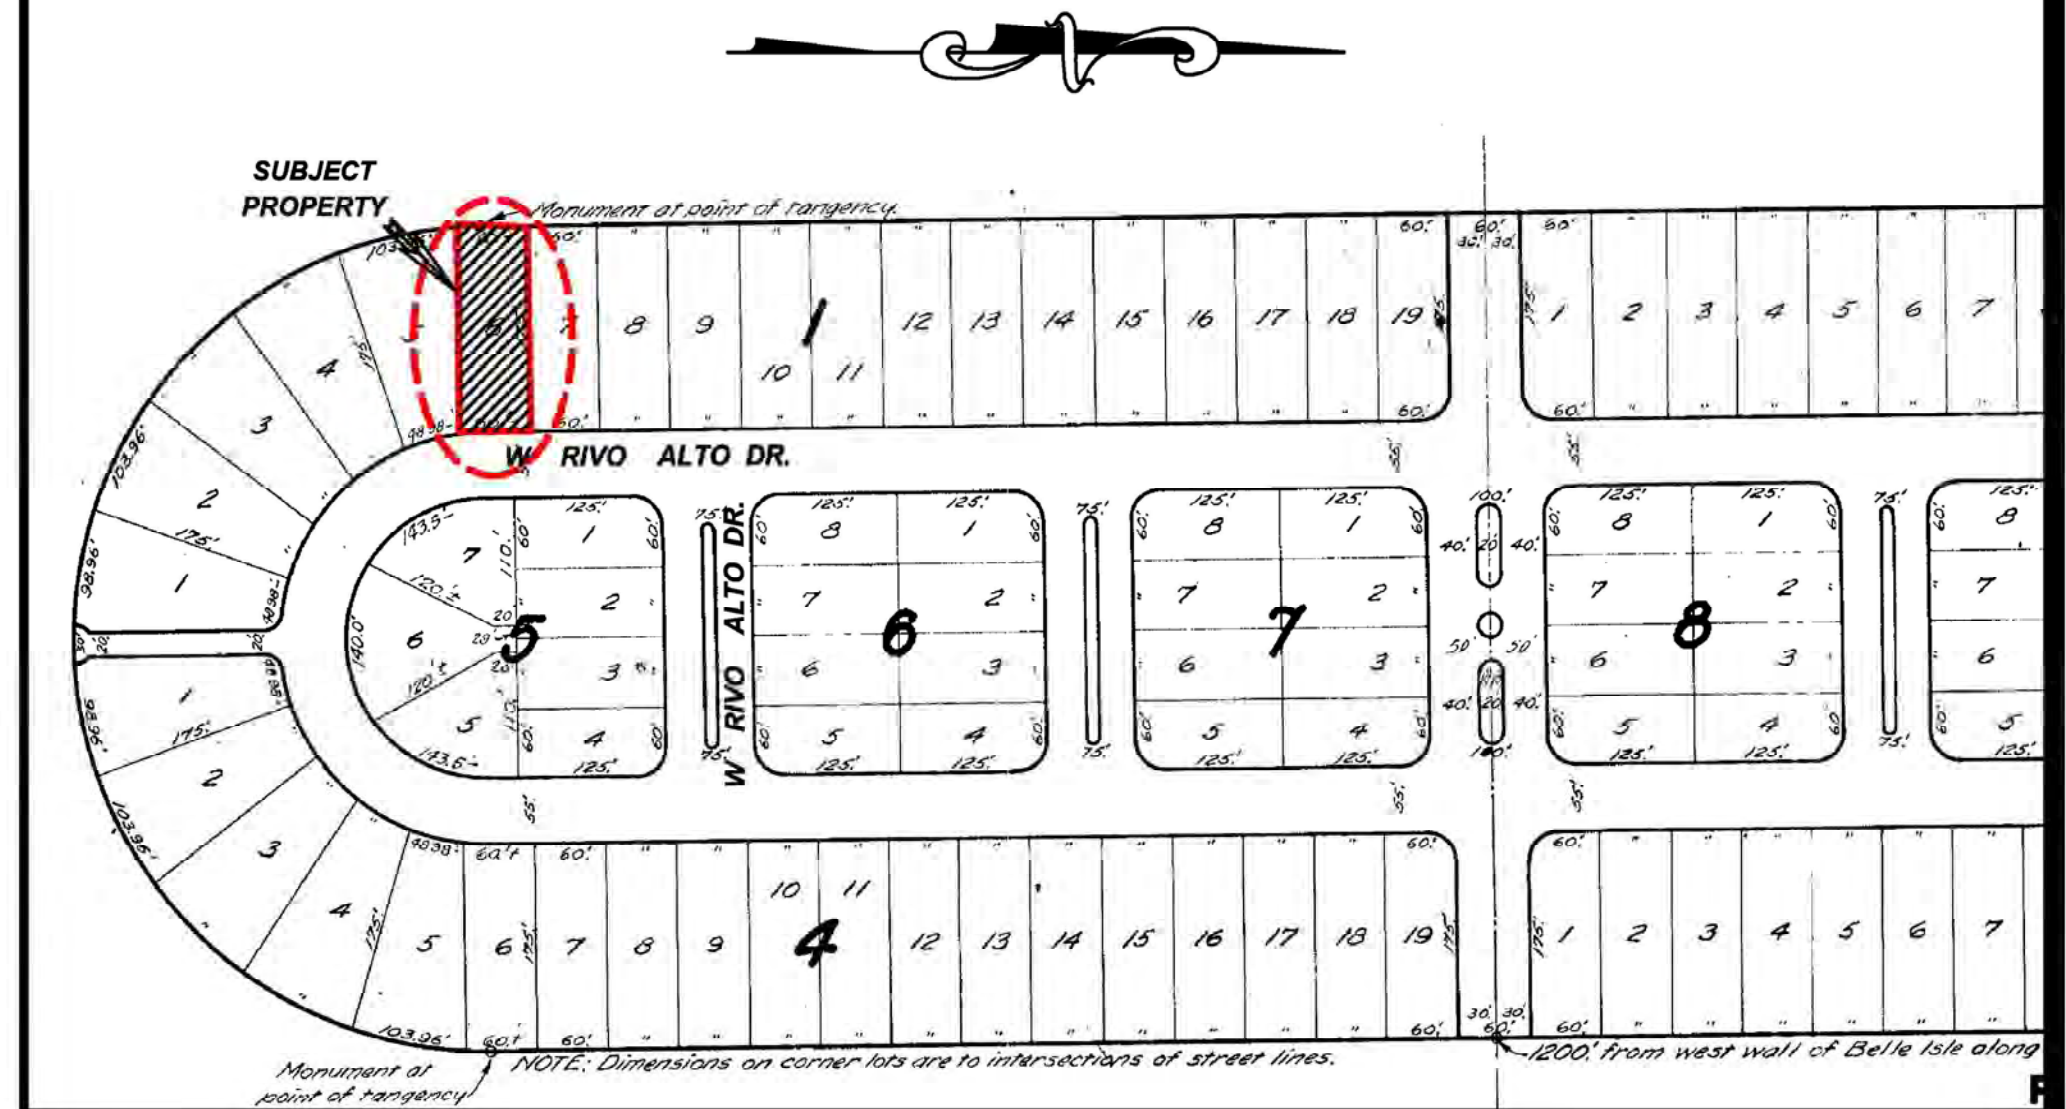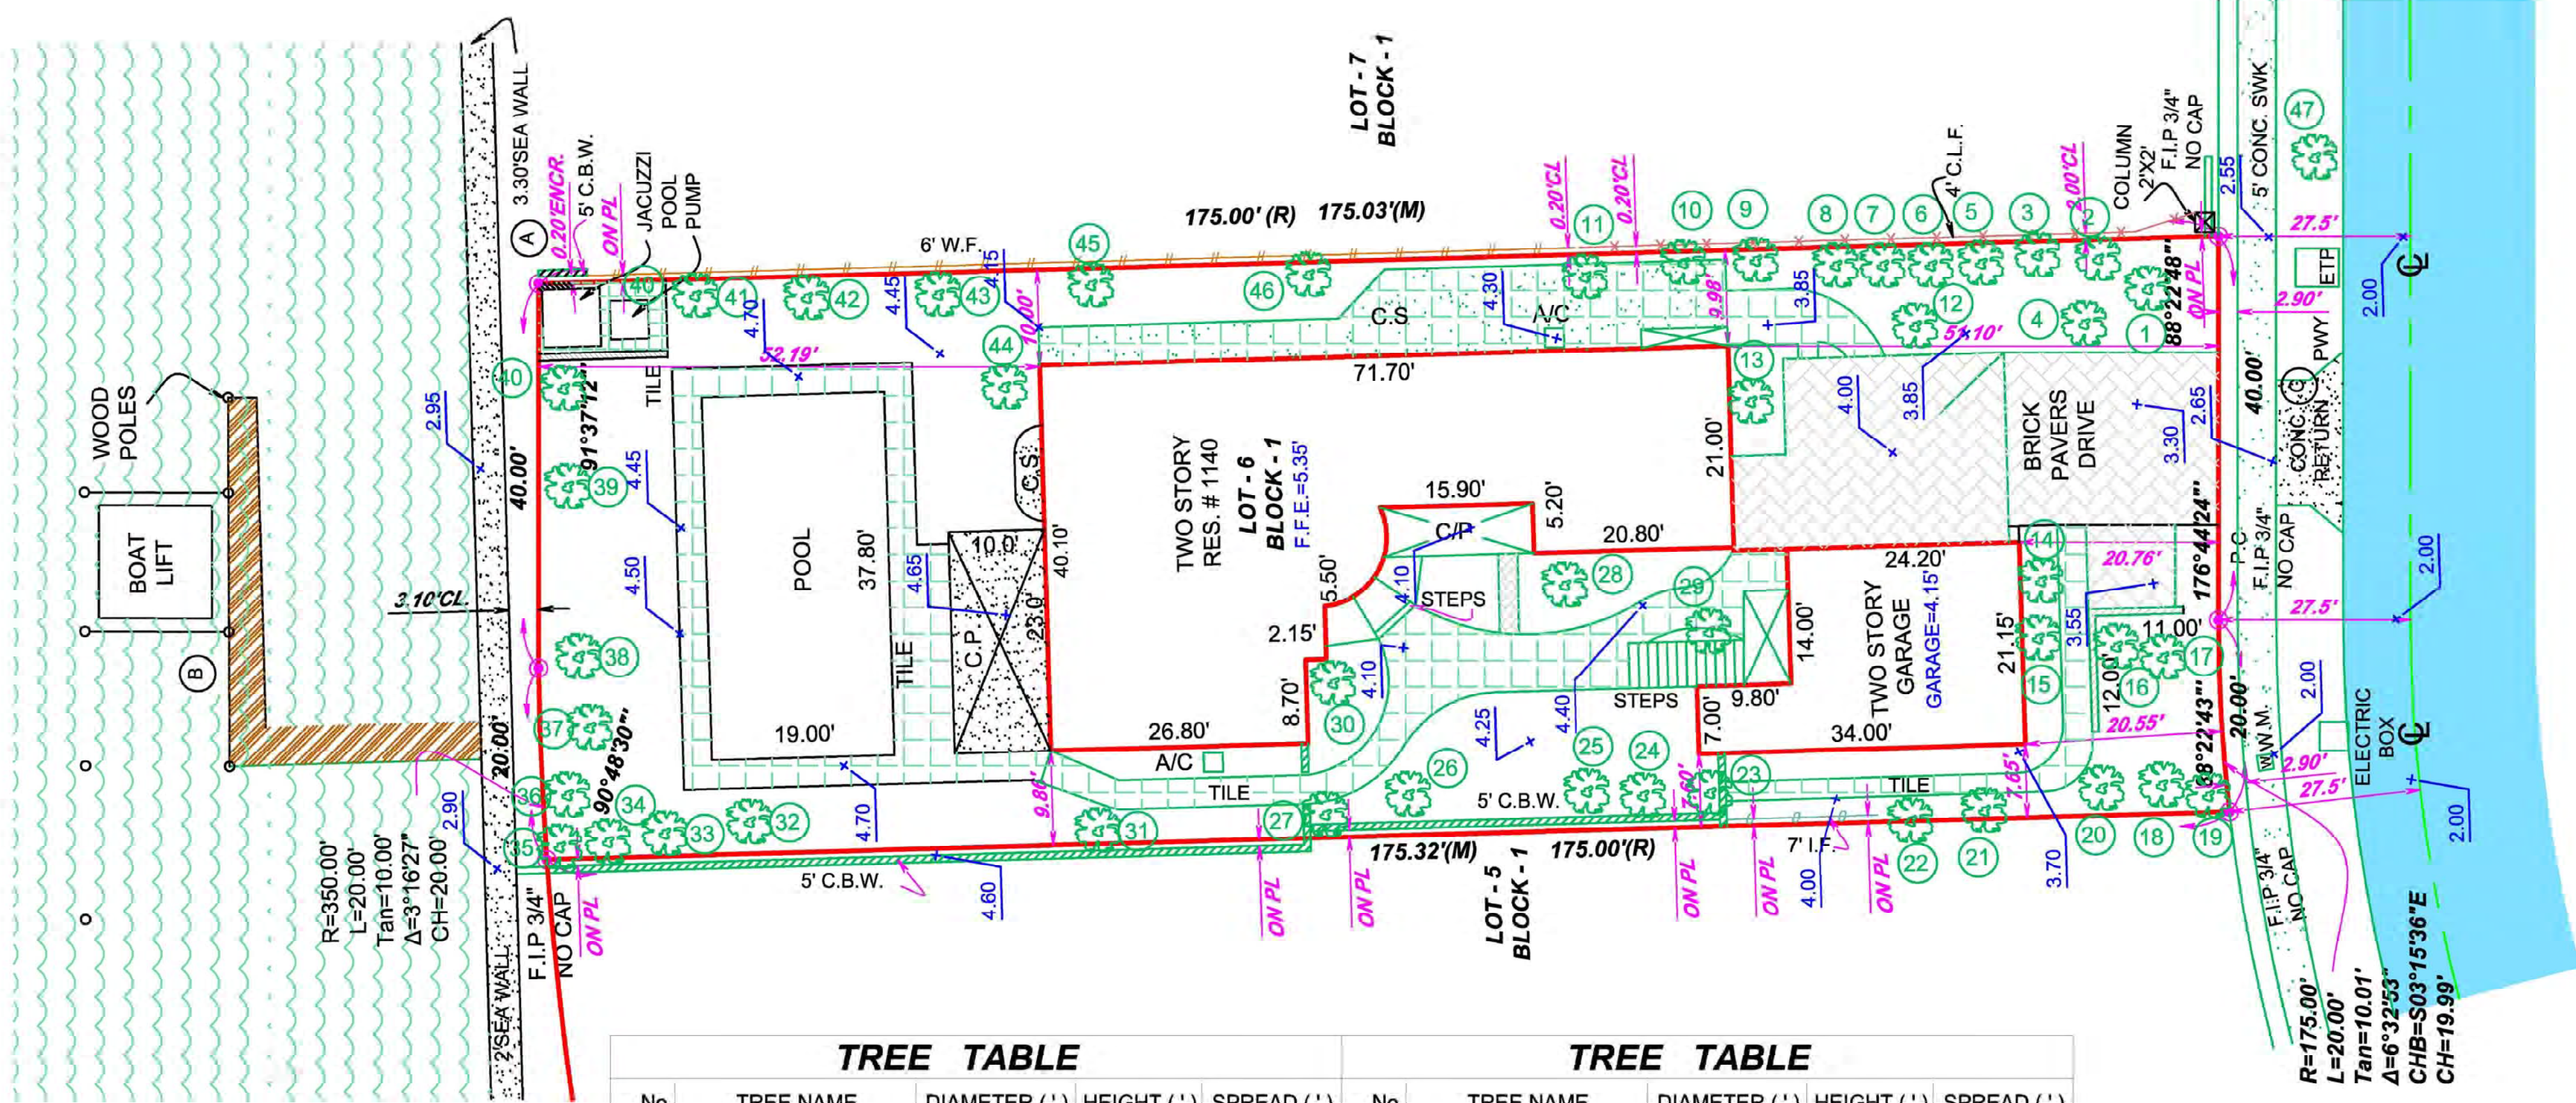

LEGAL DESCRIPTION:

LOT 6 BLOCK 1 RIVO ALTO ACCORDING TO THE PLAT THEREOF AS RECORDED IN PLAT BOOK 7, PAGE 74, OF THE PUBLIC RECORDS OF MIAMI-DADE COUNTY FLORIDA, AND ALSO AN 8 FOOT STRIP OF LAND CONTIGUOUS TO THE WESTERLY BOUNDARY LINE OF SAID LOT 6, BLOCK 1 LYING BETWEEN THE WESTERLY EXTENSION OF THE NORTHERLY BOUNDARY LINE OF SAID LOT 6, BLOCK 1 AND THE SOUTHERLY BOUNDARY LINE OF THE SAID LOT 6, BLOCK 1 RIVO ALTO, ACCORDING TO THE PLAT THEREOF IN PLAT BOOK 7, PAGE 74 OF THE PUBLIC RECORDS OF MIAMI-DADE COUNTY, FLORIDA.

PROPERTY ADDRESS:

40 W RIVO ALTO RD
MIAMI BEACH, FL 33139

CERTIFICATIONS:

FRANCISCO PEREZ

SURVEYOR'S NOTES:

- IF SHOWN, BEARINGS ARE REFERRED TO AN ASSUMED MERIDIAN, BY SAID PLAT IN THE DESCRIPTION OF THE PROPERTY. IF NOT, THEN BEARINGS ARE REFERRED TO COUNTY, TOWNSHIP MAPS.
- NORTH ARROW BASED ON PLAT
- ALL ELEVATIONS SHOWN ARE REFERRED TO NORTH AMERICAN VERTICAL DATUM OF 1988 MIAMI DADE COUNTY. BENCH MARK # D-169. LOCATOR : No. 3245 SE ELEVATION 6.35 FEET OF N.A.V.D. OF (1988).
- THIS IS A SPECIFIC PURPOSE SURVEY.
- THE CLOSURE IN THE BOUNDARY SURVEY IS ABOVE 1:7500 FT.

I HEREBY CERTIFY: THAT THIS "BOUNDARY SURVEY" OF THE PROPERTY DESCRIBED HEREON, AS RECENTLY SURVEYED AND DRAWN UNDER MY SUPERVISION, COMPLIES WITH THE MINIMUM TECHNICAL STANDARDS AS SET FORTH BY THE FLORIDA BOARD OF PROFESSIONAL LAND SURVEYORS IN CHAPTER 61G17-6, FLORIDA ADMINISTRATIVE CODE PURSUANT TO 472.027, FLORIDA STATUTES.

BY: GEORGE IBARRA (DATE OF FIELD WORK)
PROFESSIONAL LAND SURVEYOR NO. : 2534
STATE OF FLORIDA

(VALID COPIES OF THIS SURVEY WILL BEAR THE EMBOSSED SEAL OF THE ATTESTING LAND SURVEYOR).

REVISED ON: UP-DATED 05-02-2017

REVISED ON: _____

LEGAL NOTES TO ACCOMPANY SKETCH OF SURVEY (SURVEY):

- EXAMINATIONS OF THE ABSTRACT OF TITLE WILL HAVE TO BE MADE TO DETERMINE RECORDED INSTRUMENTS, IF ANY, AFFECTING THE PROPERTY.
- THIS SURVEY IS SUBJECT TO DEDICATIONS, LIMITATIONS, RESTRICTIONS, RESERVATIONS OR EASEMENTS OF RECORD.
- LEGAL DESCRIPTION PROVIDED BY CLIENT OR ATTESTING TITLE COMPANY.
- BOUNDARY SURVEY MEANS A DRAWING AND/ OR A GRAPHIC REPRESENTATION OF THE SURVEY WORK PERFORMED IN THE FIELD, COULD BE DRAWN AT A SHOWN SCALE AND OR NOT TO SCALE.
- EASEMENTS AS SHOWN ARE PER PLAT BOOK, UNLESS OTHERWISE NOTED.
- THE TERM "ENCROACHMENT" MEANS VISIBLE ON AND ABOVE GROUND ENCROACHMENT.
- ARCHITECTS SHALL VERIFY ZONING REGULATIONS, RESTRICTIONS AND SETBACKS AND THEY WILL BE RESPONSIBLE OF SUBMITTING PLOT PLANS WITH THE CORRECT INFORMATION FOR THEIR APPROVAL FOR AUTHORIZATION TO AUTHORITIES IN A NEW CONSTRUCTIONS, UNLESS OTHERWISE NOTED, THIS FIRM HAS NOT ATTEMPTED TO LOCATE FOOTING AND/OR FOUNDATIONS.
- FENCE OWNERSHIP NOT DETERMINED.
- THIS PLAN OF SURVEY, HAS BEEN PREPARED FOR THE EXCLUSIVE USE OF THE ENTITIES NAMED HEREON, THE CERTIFICATE DOES NOT EXTEND TO ANY UNNAMED PARTY.
- THE FNIP FLOOD MAPS HAVE DESIGNATED THE HEREIN DESCRIBED LAND TO BE SITUATED IN: ZONE: "AE" COMMUNITY/PANEL/SUFFIX: 120651/0317/L. DATE OF FIRM: 09/11/2009 BASE FLOOD ELEVATION: 10 FEET.

ABBREVIATIONS AND MEANINGS

A = ARC
A/C = AIR CONDITIONER PAD.
A.E. = ANCHOR EASEMENT.
A/R = ALUMINUM ROOF.
A/S = ALUMINUM SHED.
ASPH. = ASPHALT.
B.C. = BLOCK CORNER.
BLDG. = BUILDING.
B.M. = BENCH MARK
B.O.B. = BASIS OF BEARINGS.
C = CALCULATED
C.B. = CATCH BASIN.
C.B.S. = CONCRETE BLOCK STRUCTURE.
CBW = CONCRETE BLOCK WALL.
CH. = CHORD.
CH.B. = CHORD BEARING.
CL = CLEAR
C.L.F. = CHAIN LINK FENCE.
C.M.E. = CANAL MAINTENANCE EASEMENTS.


CONC. = CONCRETE.
C.P. = CONC. PORCH.
C.S. = CONCRETE SLAB.
D.E. = DRAINAGE EASEMENT.
D.M.E. = DRAINAGE MAINTENANCE EASEMENTS
DRIVE = DRIVEWAY
E = EAST.
E.T.P. = ELECTRIC TRANSFORMER PAD.
ELEV. = ELEVATION.
ENCR. = ENCROACHMENT.
F.H. = FIRE HYDRANT.
F.I.P. = FOUND IRON PIPE.
F.I.R. = FOUND IRON ROD.
F.F.S. = FINISHED FLOOR ELEVATION.
F.N.D. = FOUND NAIL & DISK.
FR = FRAME.
FT. = FEET.

PROP. COR. = PROPERTY CORNER
FNIP = FEDERAL NATIONAL INSURANCE
F.N. = FOUND NAIL.
H. = HIGH (HEIGHT)
IN. & EG. = INGRESS AND EGRESS EASEMENT.
L.P. = LIGHT POLE.
L.F.E. = LOWEST FLOOR ELEVATION.
L.M.E. = LAKE MAINTENANCE EASEMENT.
M. = MEASURED DISTANCE.
MON. = MONUMENT LINE.
M/H = MANHOLE.
M/L = MONUMENT LINE.
N.A.P. = NOT A PART OF.
NGVD = NATIONAL GEODETIC VERTICAL DATUM.
N.T.S. = NOT TO SCALE.
#-NO. = NUMBER.
O/S = OFFSET.

O.H. = OVERHEAD
O.H.L. = OVERHEAD UTILITY LINES
OVH = OVERHANG
P.M.T. = PAVEMENT.
PL. = PLANTER.
P/L = PROPERTY LINE.
P.C.C. = POINT OF COMPOUND CURVE.
P.C. = POINT OF CURVE.
P.T. = POINT OF TANGENCY.
P.O.C. = POINT OF COMMENCEMENT.
P.O.B. = POINT OF BEGINNING.
P.R.C. = POINT OF REVERSE CURVE
P.B. = PLAT BOOK.
PG. = PAGE.
P.W. = PARKWAY.
PRM. = PERMANENT REFERENCE MONUMENT.
P.L.S. = PROFESSIONAL LAND SURVEYOR.
R. = RECORDED DISTANCE.

RR. = RAIL ROAD.
RES. = RESIDENCE.
R/W = RIGHT-OF-WAY.
R.P. = RADIUS POINT.
RGE. = RANGE.
SEC. = SECTION.
STY. = STORY.
SWK. = SIDEWALK.
S.I.P. = SET IRON PIPE L.B. #6044.
S. = SOUTH.
" = SECONDS
T = TANGENT.
TWP = TOWNSHIP.
UTLL. = UTILITY.
U.P. = UTILITY POLE.
W.M. = WATER METER.
W.F. = WOOD FENCE.

W.S. = WOOD SHED.
W = WEST.
C.L. = CENTER LINE.
C.A. = CENTRAL ANGLE.
A = ANGLE.
X = WOOD FENCE.
C.L.F. = CHAIN LINK FENCE.
C.B.S. WALL (C.B.W.) = EXISTING ELEVATIONS.
- PROPOSED ELEVATIONS.
0.00 = TRAFFIC FLOW
= DRAINAGE MH

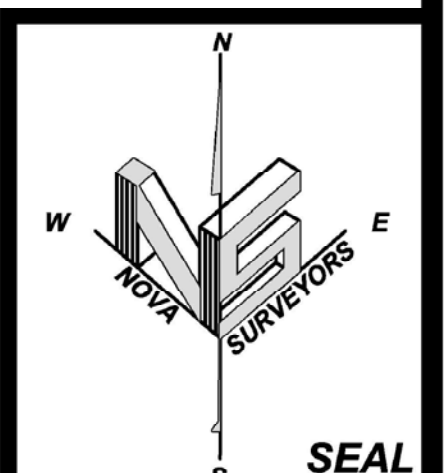

PRAXIS
ARCHITECTURE + DESIGN
JOSE L. SANCHEZ, AIA, LEED AP
278 NW 37TH ST
MIAMI BEACH, FL 33139
TEL: (305) 576-8063
FAX: (305) 576-5772
P.L.L.C. AA 000000007
P.L.L.C. AA 000000007
P.L.L.C. AA 000000007

COPYRIGHT © 2017
ALL RIGHTS RESERVED.

THREE COPIES OF THIS SURVEY AND DOCUMENTS ARE INSTRUMENTS OF SERVICE AND SHALL REMAIN THE PROPERTY OF THE CLIENT. THE CLIENT SHALL BE RESPONSIBLE FOR THE PROTECTION OF THESE INSTRUMENTS. NO INSTRUMENTS SHALL BE LOANED OR REPRODUCED WITHOUT THE WRITTEN CONSENT OF PRAXIS ARCHITECTURE + DESIGN. PRAXIS ARCHITECTURE + DESIGN SHALL NOT BE RESPONSIBLE FOR ANY DAMAGE TO OR LOSS OF INSTRUMENTS. 

NEW RESIDENCE
40 W RIVO ALTO RD
MIAMI BEACH, FLORIDA. 33139
RIVO ALTO DEVELOPMENT LLC

Project: _____
Client: _____

Drawing Title

SURVEY

Revision Date


Revision	Date

Scale: As Shown
Date 04-10-17

Dwg:

SURVEY-1

A) NORTH SIDE OF PROPERTY CONCRETE BLOCK ENCROACHING ONTO NEIGHBOR'S PROPERTY.
B) WEST SIDE OF PROPERTY WOOD DOCK ENCROACHING ONTO NEIGHBOR'S PROPERTY.
C) EAST SIDE OF PROPERTY CONCRETE RETURN ENCROACHING ONTO RIGHT-OF-WAY.

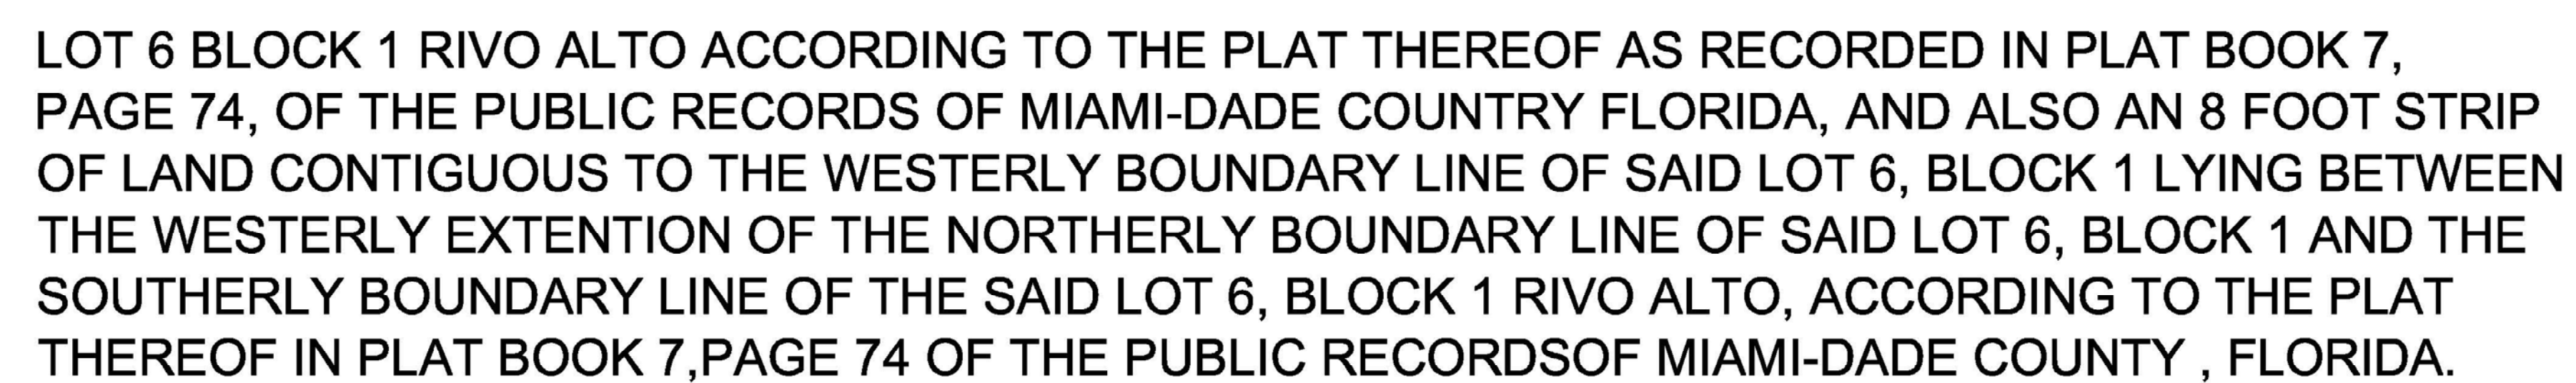

© 2017
ALL RIGHTS RESERVED.

THESE DRAWINGS AND DOCUMENTS ARE INSTRUMENTS OF SERVICE AND SHALL REMAIN THE PROPERTY OF PRAXIS ARCHITECTURE + DESIGN. WHETHER THE PROJECT FOR WHICH THEY WERE PREPARED IS COMPLETED OR NOT, THEY ARE NOT TO BE LOANED IN ANY MANNER OR FOR OTHER PROJECTS OR EXTENSIONS TO THIS PROJECT EXCEPT BY AGREEMENT IN WRITING AND WITH THE APPROPRIATE COMPENSATION TO PRAXIS ARCHITECTURE + DESIGN. REPRODUCTIONS OF DRAWINGS & SPECIFICATIONS WITHOUT THE WRITTEN CONSENT OF PRAXIS ARCHITECTURE + DESIGN IS PROHIBITED. CONTRACTORS RESPONSIBLE FOR VERIFYING ALL SITE CONDITIONS PRIOR TO PROCEEDING WITH WORK.

NEW RESIDENCE
40 W RIVO ALTO DR
MIAMI BEACH, FLORIDA.33139
RIVO ALTO DEVELOPMENT LLC

Project:

Client:

Drawing Title

SURVEY

Revision _____ Date _____

Scale: As Shown
Date 04-10-17

Dwg:

SURVEY-2