

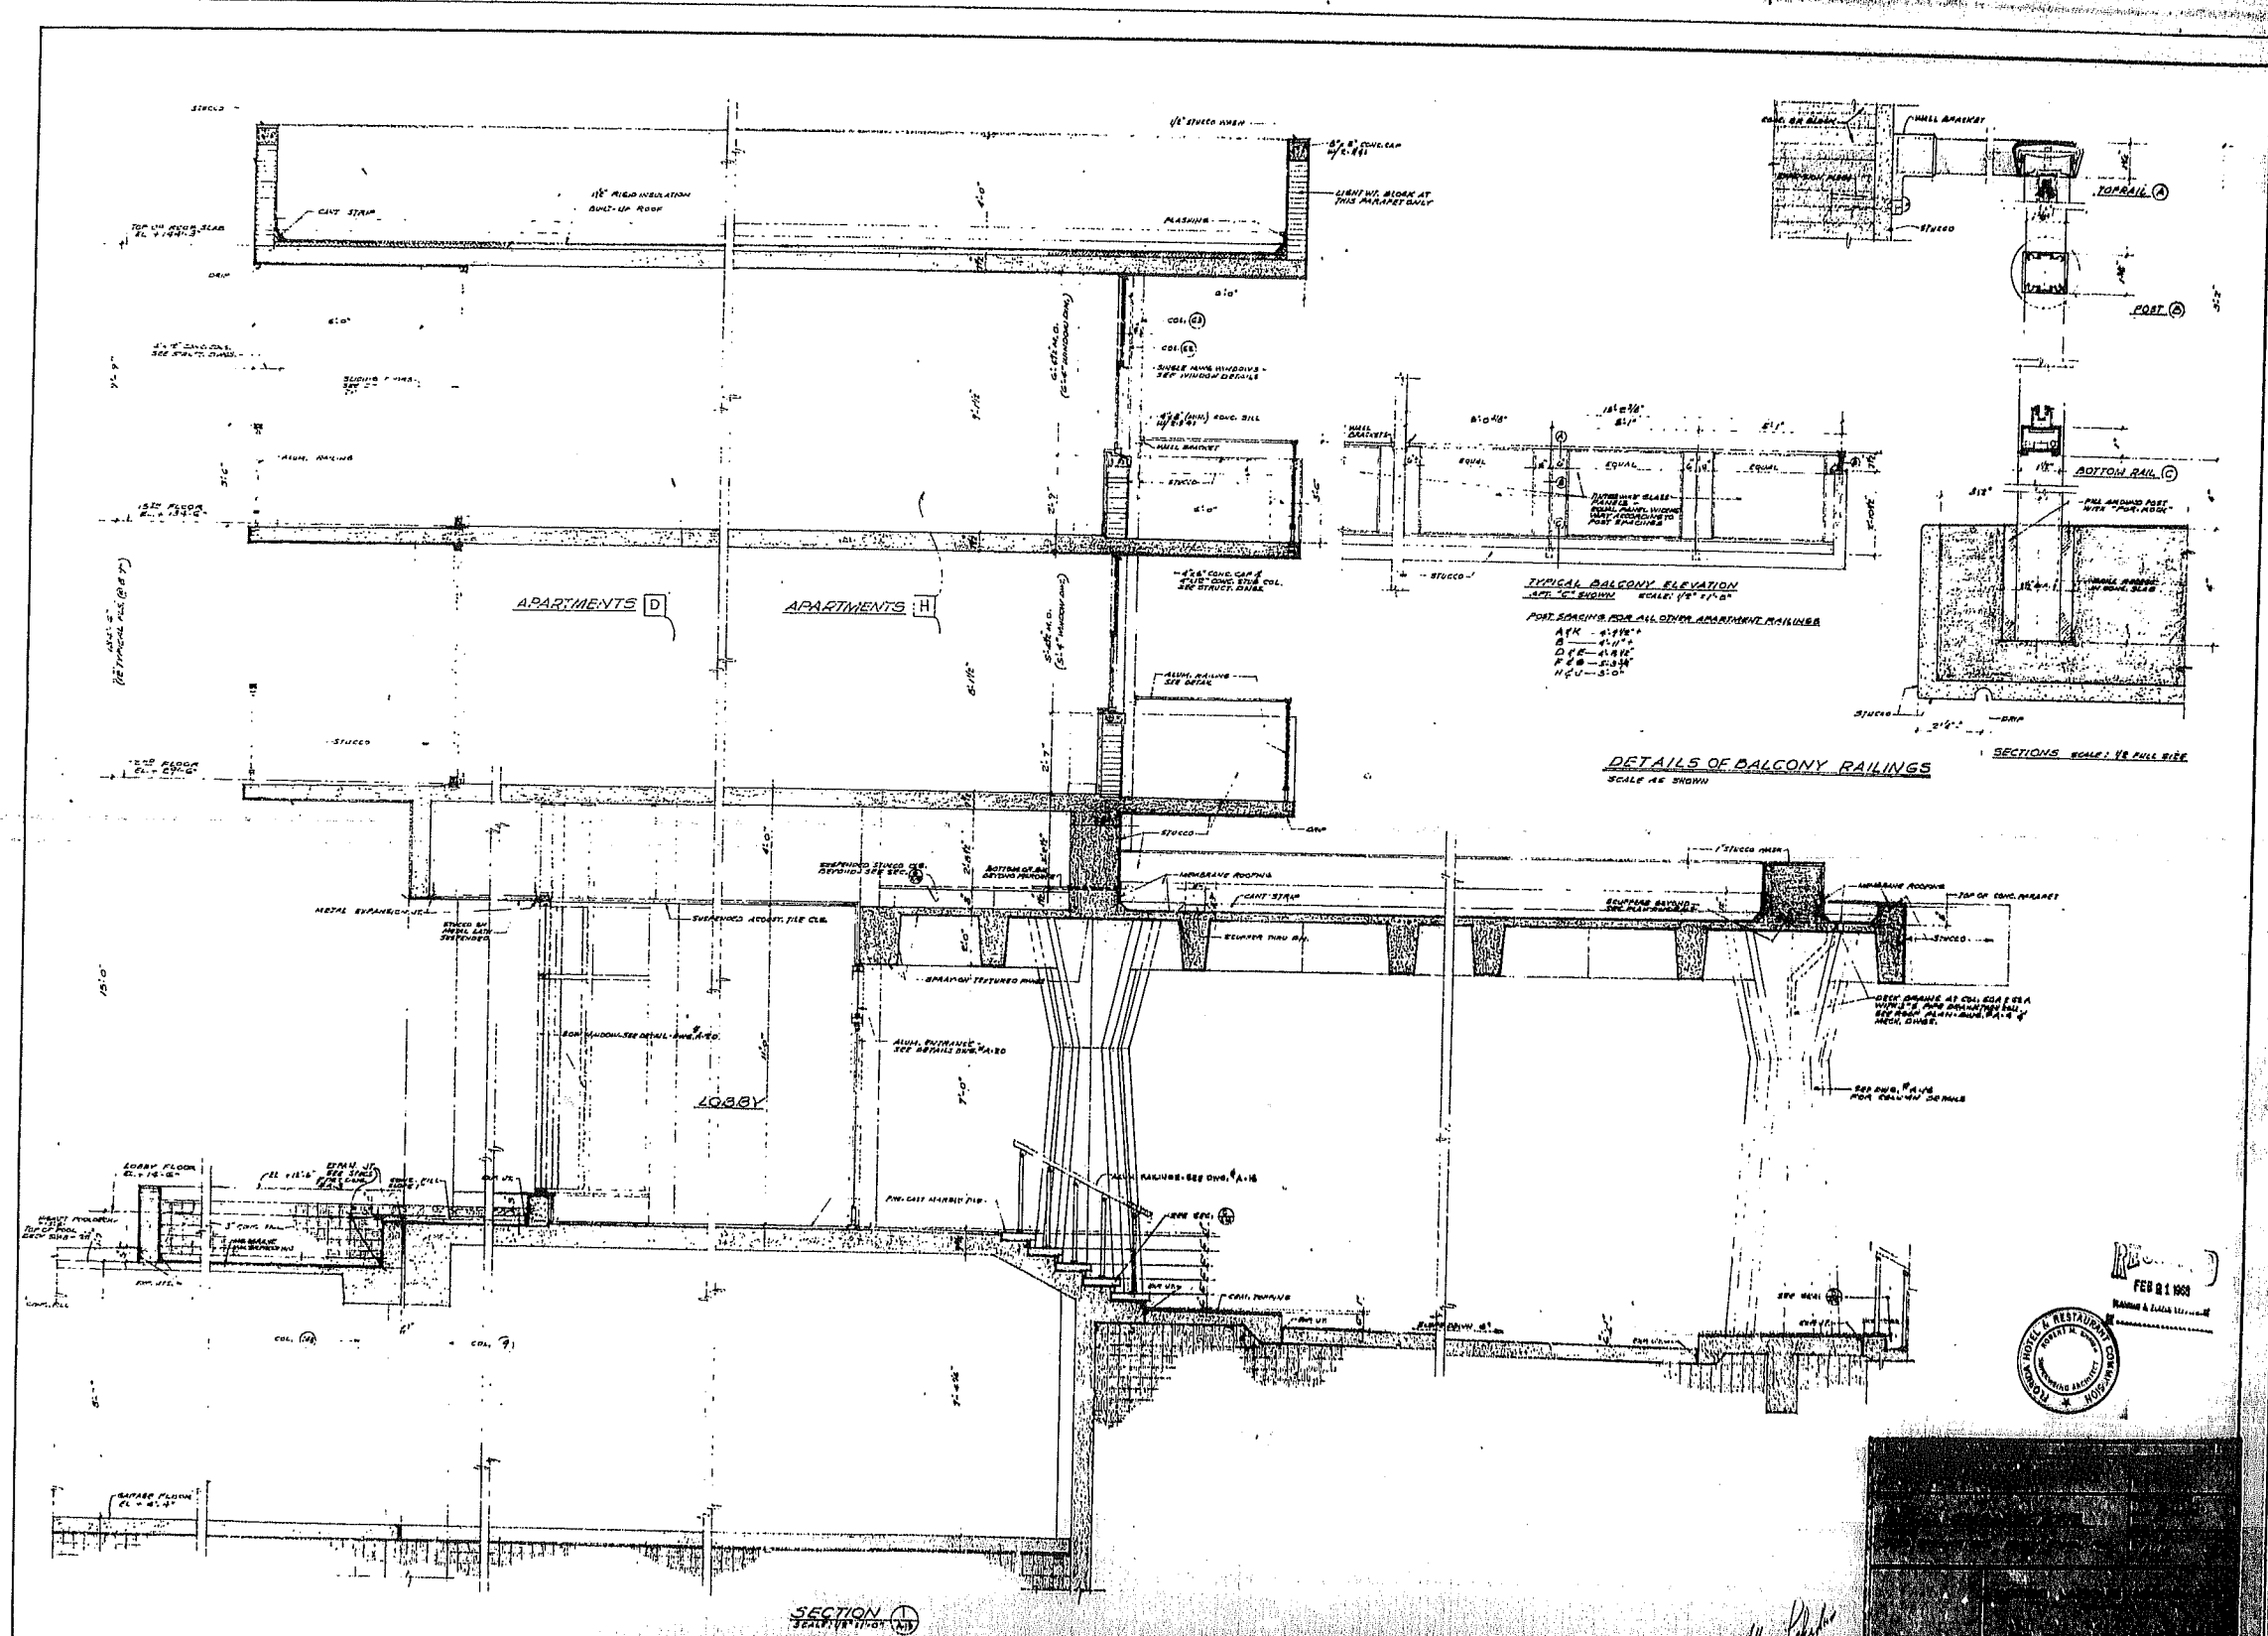


 

TYPICAL BALCONY ELEVATION

DETAILS OF BALCONY RAILINGS
 SCALE AS SHOWN

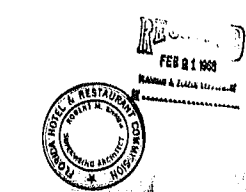

SECTION
 SCALE: 1/8" = 1'-0"

Handwritten signature