


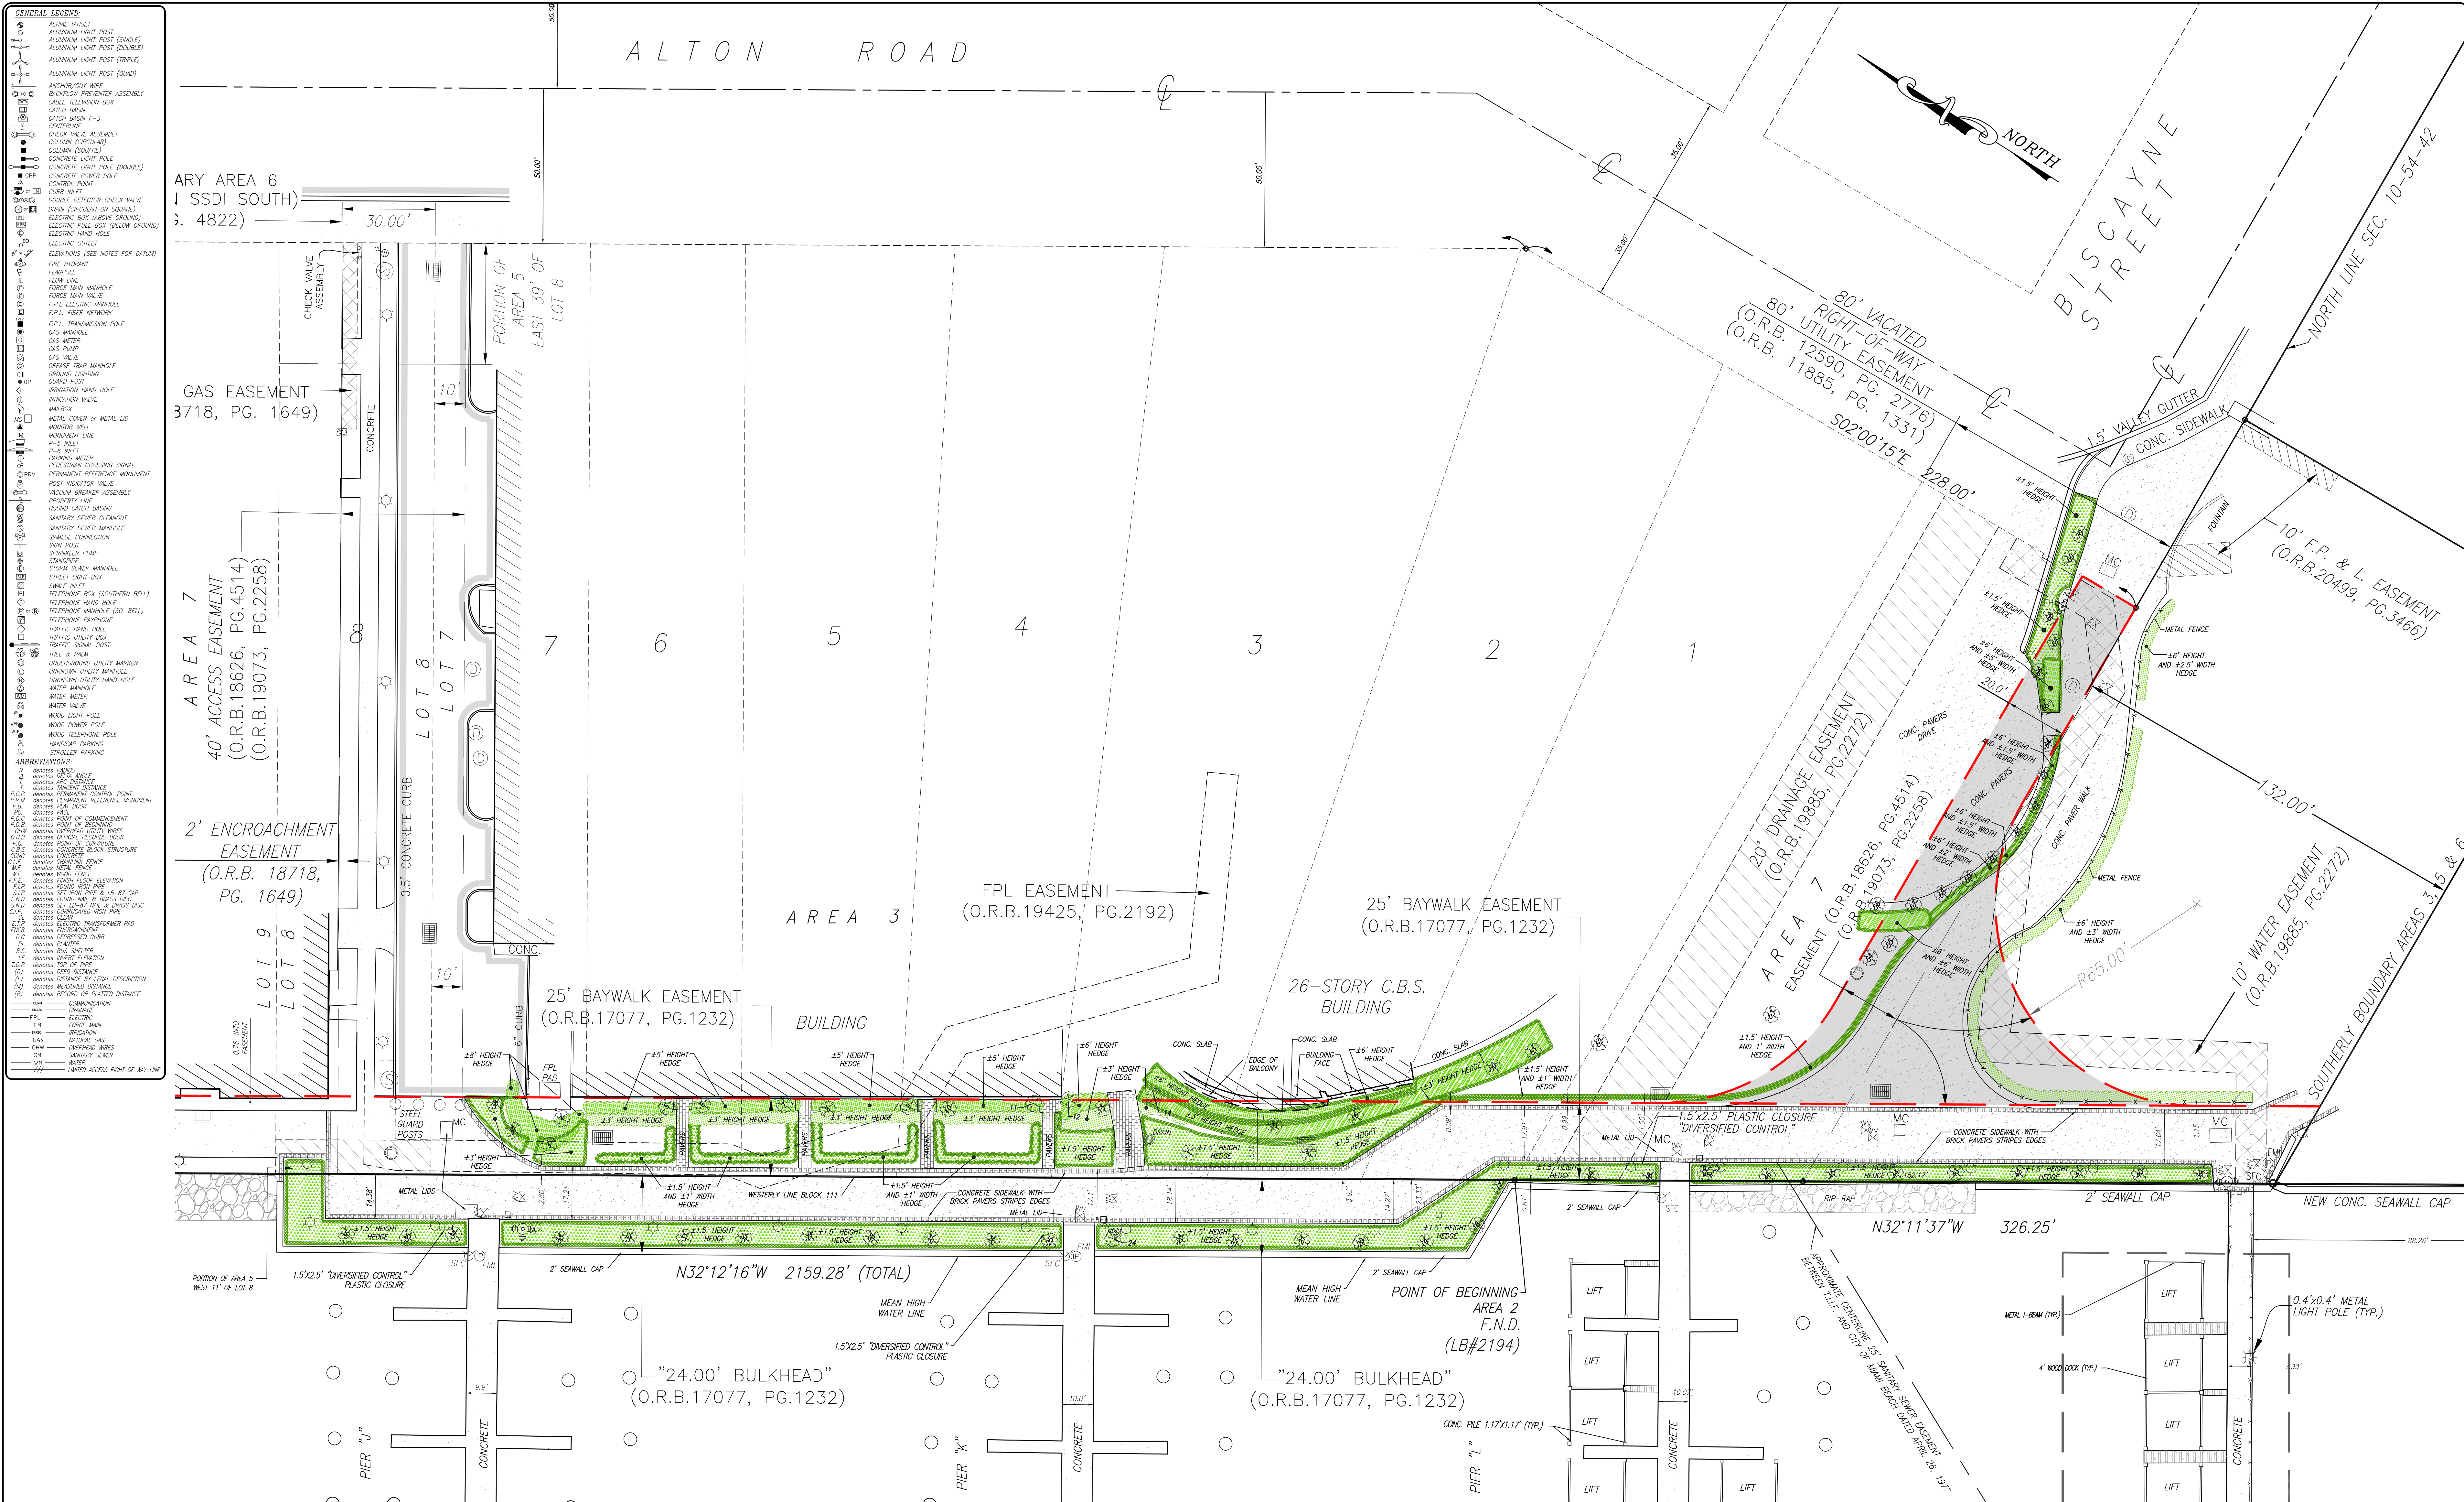

"SPECIFIC PURPOSE SURVEY"

SURVEYOR'S CERTIFICATION:

I HEREBY CERTIFY THAT THE "SPECIFIC PURPOSE SURVEY" OF THE HEREIN DESCRIBED PROPERTY IS TRUE AND CORRECT TO THE BEST OF MY KNOWLEDGE AND BELIEF AS RECENTLY SURVEYED AND DRAWN UNDER MY SUPERVISION AND DIRECTION ON OCTOBER 17, 2017. THIS SURVEY COMPLIES WITH THE STANDARD OF PRACTICE REQUIREMENTS AS SET FORTH IN RULES 54-17.051 AND 54-17.052 AS ADOPTED BY THE FLORIDA BOARD OF PROFESSIONAL SURVEYORS AND MAPPERS PURSUANT TO CHAPTER 472.027, FLORIDA STATUTES.

Schwelbke-Shishkin & Associates, Inc.

BY: MARK STEVEN JOHNSON, PRINCIPAL
PROFESSIONAL LAND SURVEYOR No. 4775
STATE OF FLORIDA

REVISIONS			
Date	Order No.	Field Book	By
12/17/08	183111		REVISION
12/17/08	183111		UPGRADE SURVEY
07/17/09	183111		ADDITIONAL CERTIFICATION
11/17/09	183111		UPGRADE SURVEY
08/17/10	197803		UPGRADE SURVEY
10/26/10	197803		UPGRADE SURVEY
10/27/11	199075		UPGRADE SURVEY
08/07/15	200009		UPGRADE SURVEY
12/07/16	200009		UPGRADE SURVEY
02/07/17	200009		UPGRADE SURVEY
02/28/17	200009		UPGRADE SURVEY
08/07/17	200009		UPGRADE SURVEY
10/17/17	200009		UPGRADE SURVEY

SPECIFIC PURPOSE SURVEY
A portion of Block 111, "OCEAN BEACH FLA. ADDITION NO. 3", according to the plat thereof, as recorded in Plat Book 2, at Page 81, of the Public Records of Dade County, Florida TOGETHER WITH adjacent submerged lands lying in Section 3, Township 54 South, Range 42 East, City of Miami Beach, Miami-Dade County, Florida.

Section 3, Township 34 South, Range 42 East, City of Miami Beach, Miami-Dade County, Florida

Schwelbke-Shishkin & Associates, Inc.
LAND PLANNERS ENGINEERS LAND SURVEYORS
3240 CORPORATE WAY, MIRAMAR, FLORIDA 33025 TEL: (954) 435-7010 FAX: (954) 438-3288

NOTE: This sketch is not valid unless it bears the signature and the original raised seal of a Florida licensed surveyor and mapper.

Drawn By: D.R.L. Survey Date: 10-17-2017 Checked By: M.S.J. Date: 10-17-2017

Order No. 187076 F.B. No.: 2153 Scale: AS SHOWN

CERTIFICATE OF AUTHORIZATION No. LB-87

Sheet of 2

File AJ-4058-A