


Landscape Per Zone	
Zone	Area

EXISTING	
COURTYARD	73,332 SF
PLAZA	16,989 SF
POOL & GARDEN	49,330 SF
SITE	28,275 SF
SOUTH TOWER	17,124 SF
EXISTING	185,050 SF

PROPOSED	
COURTYARD	42,360 SF
COURTYARD - LAWN	33,417 SF
PLAZA	23,282 SF
POOL & GARDEN	40,690 SF
SITE	28,738 SF
SOUTH TOWER	18,641 SF
PROPOSED	187,128 SF

TOTAL DIFFERENCE: + 2,078 SF

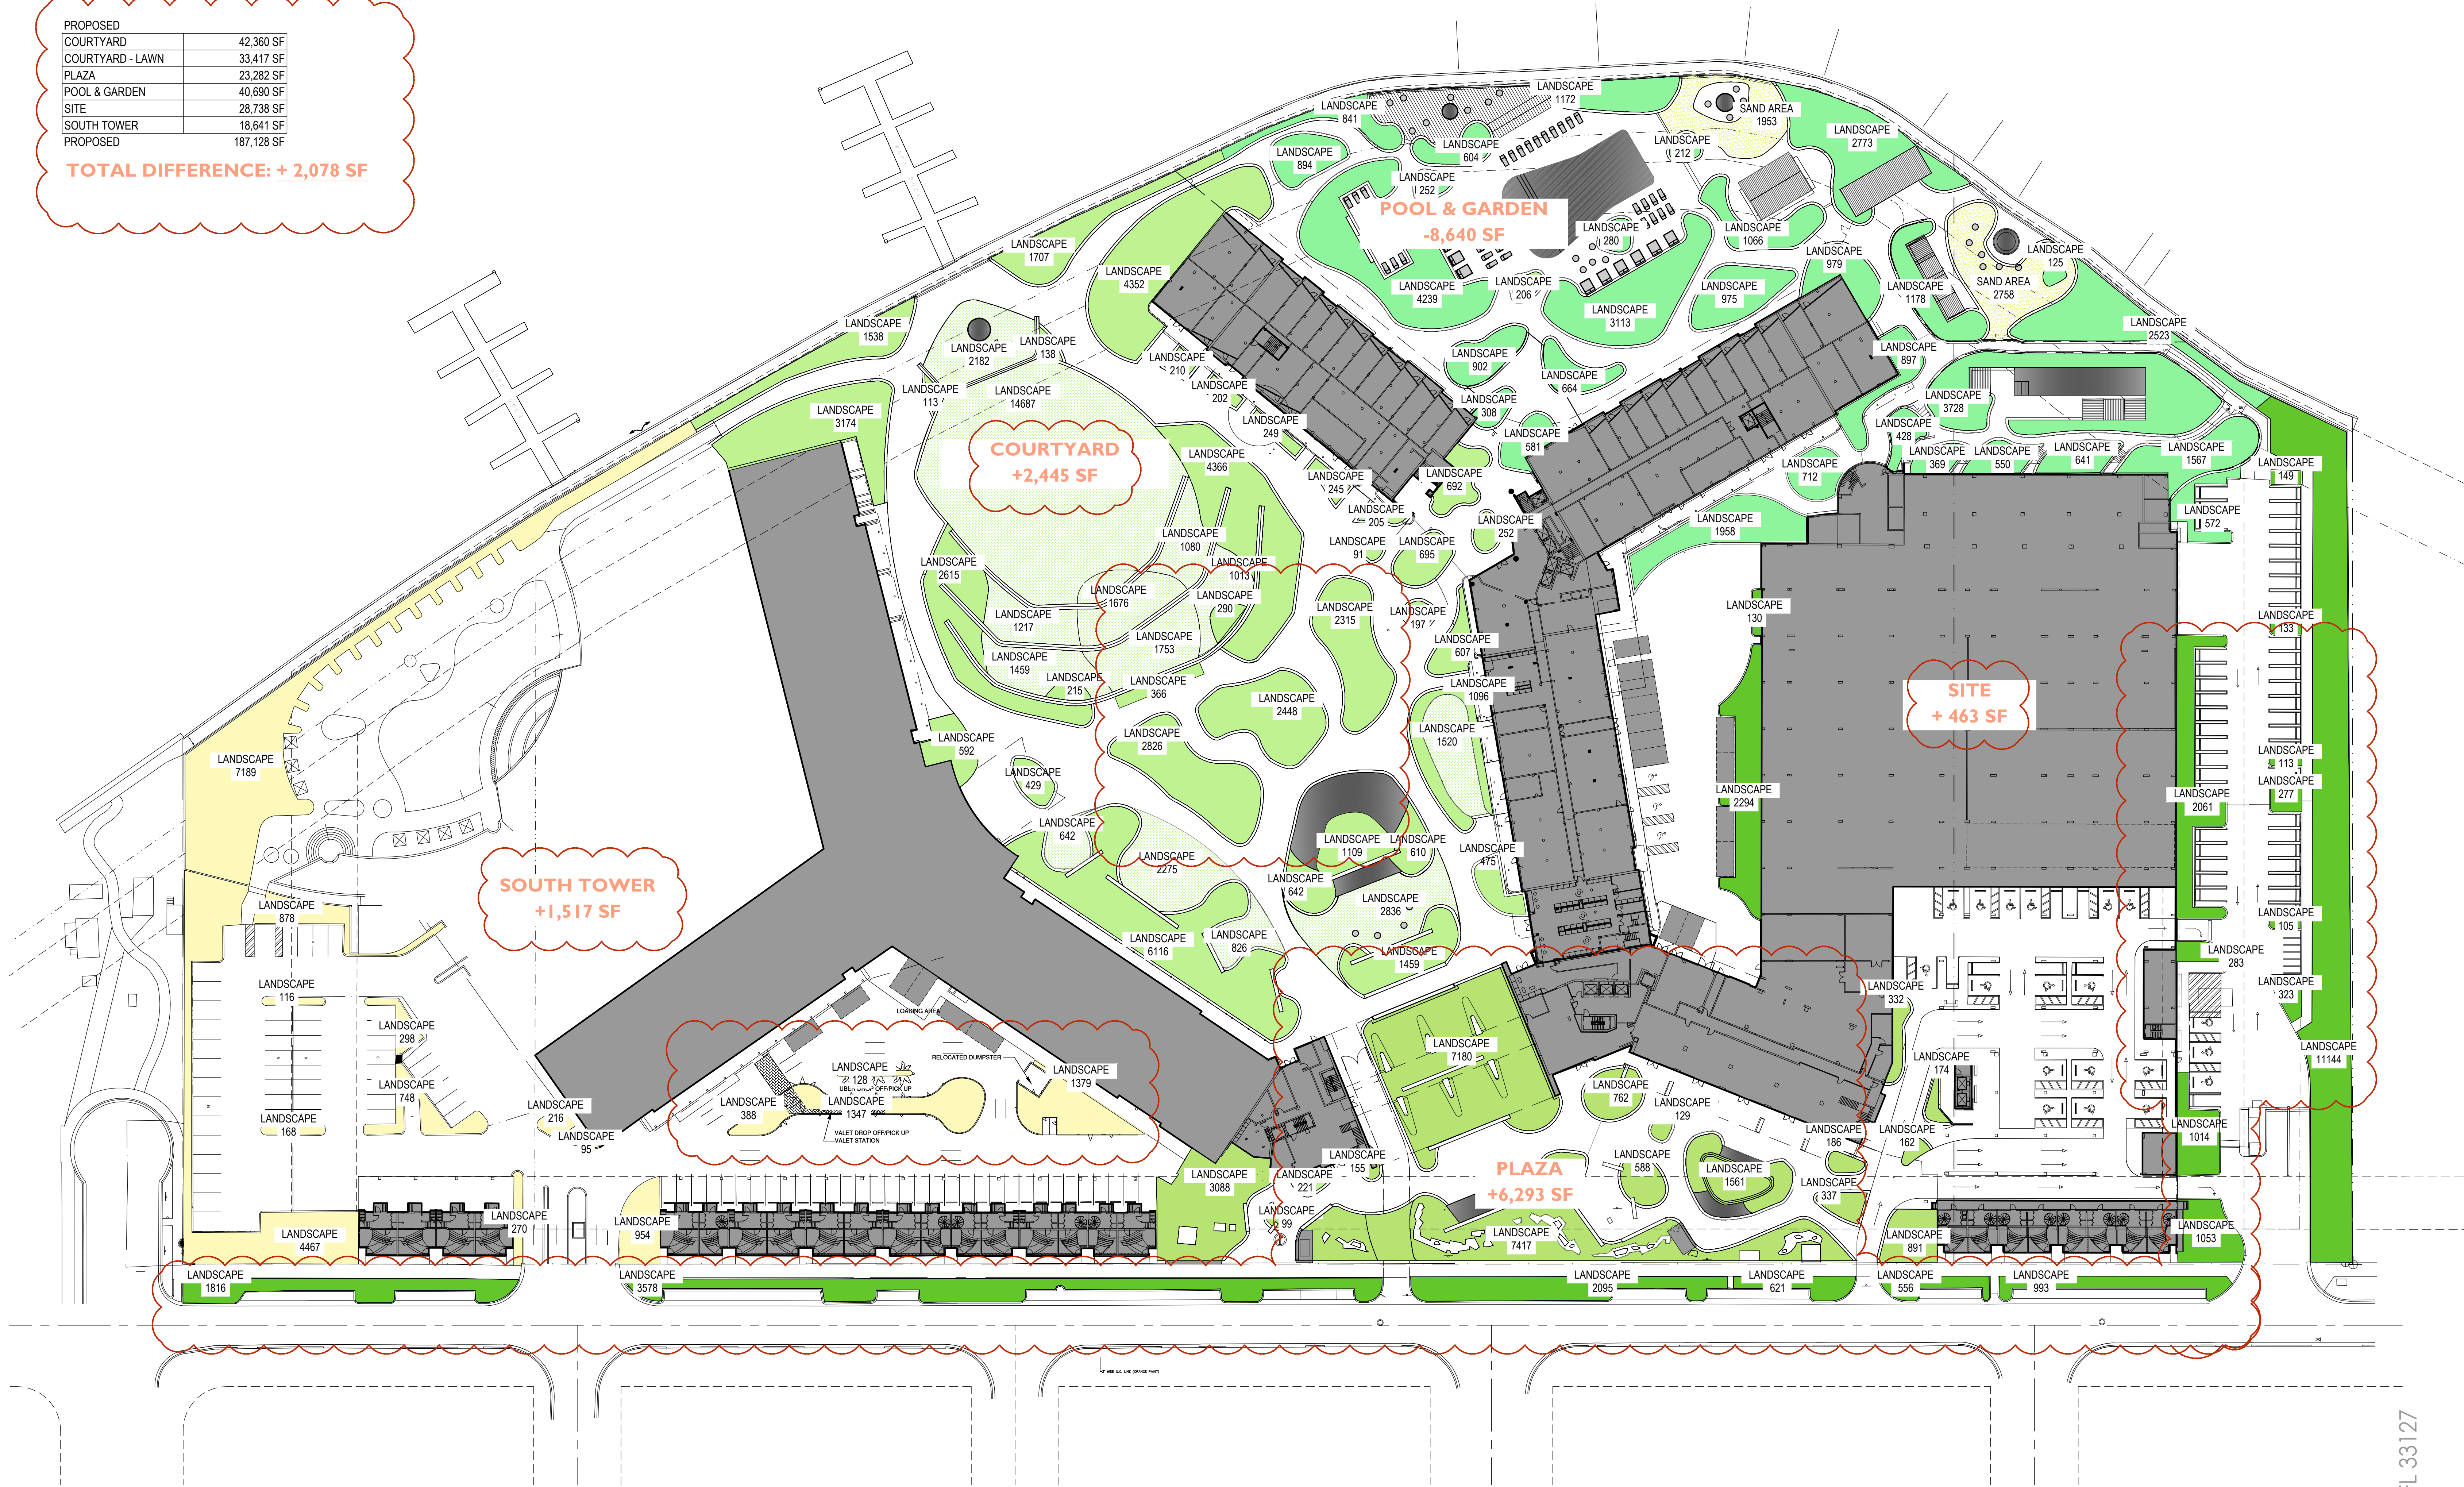

LANDSCAPE AREAS

FLAMINGO

1420 BAY ROAD, MIAMI BEACH

Stantec Architecture Inc - AA26000733
Jonathan Cardello Lic. # AR93391



Stantec Architecture Inc.
One Biscayne Tower Suite 1670
2 South Biscayne Boulevard
Miami, FL 33131-1804
Tel: (305) 482-8700 / Fax: (305) 482-8770

DRB SUBMITTAL


08.03.2017

Revision
10-06-2017

Copyright Reserved

L101

PREVIOUSLY APPROVED

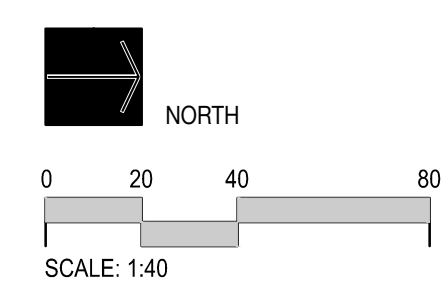

L&ND

2610 North Miami Ave. Miami, FL 33127
614.439.4895

