

CONCEPT 3



ShapeShell



[ShapeShell™](#)

Fiberglass



OSSO Concrete Design



[Alula Stool](#)



[Radius](#)

ESCOFET



[Push](#)




[Soc](#)

- 1 REAR GLASS** - 3/8" thick, clear tempered glass with mylar film laminated between sheets to block UV rays.
- 2 PANELS + VERTICAL SUPPORTS** - Aluminum
Color TBD Powder-coated
- 3 ROOF**
Fiberglass. Bottom cover in wood. Stip light integrated
- 4 SEATING**
See sample image (OSSO - ESCOFET)


- 5 LIGHTING**
White LED Strip Lights
- 6 USB / WIRELESS CHARGER:**
Marine-rated
- 7 SOLAR PANELS**
- 8 LCD / LED DISPLAY**
- 9 REFLECTIVE PAVEMENT MARKER**
3M Road Safety
3M Floors and Sidewalks

SEE PAGE 2 FOR DETAILING AND DIMENSIONS



CONCEPT 3 - DIMENSION & DETAILS

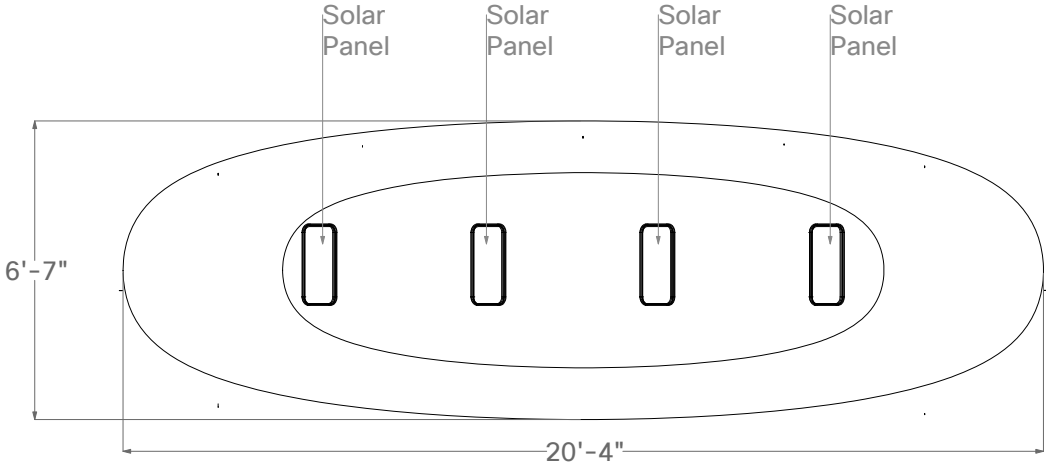

PLAN VIEW

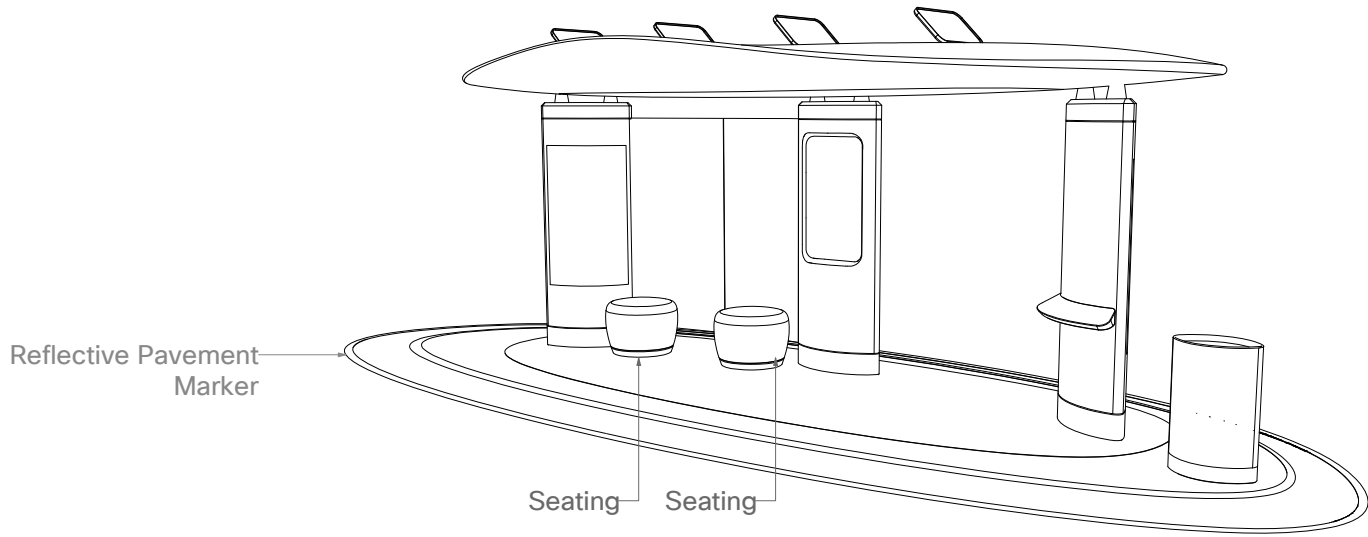

PERSPECTIVE VIEW

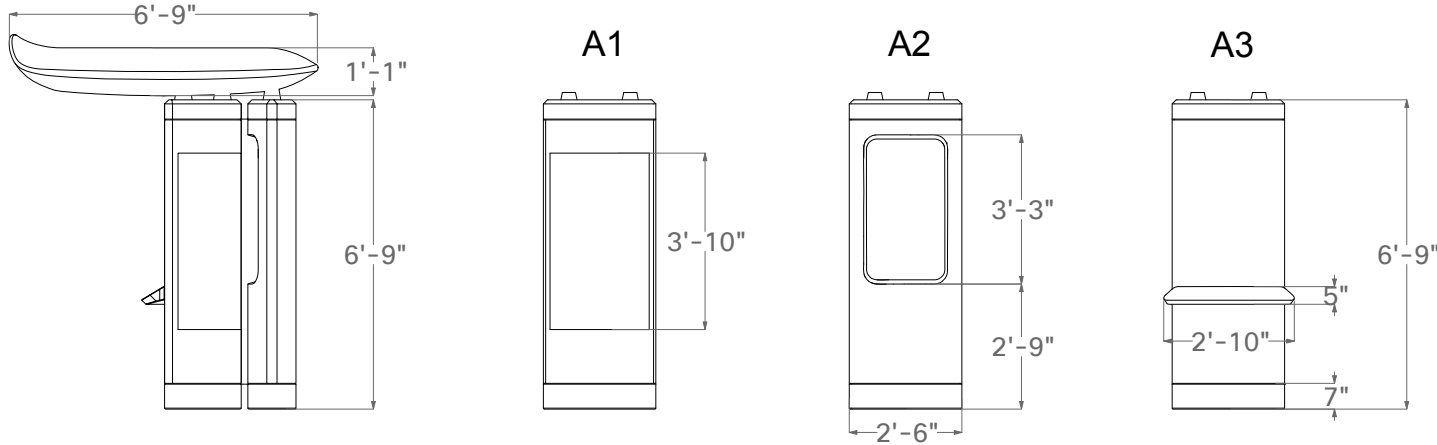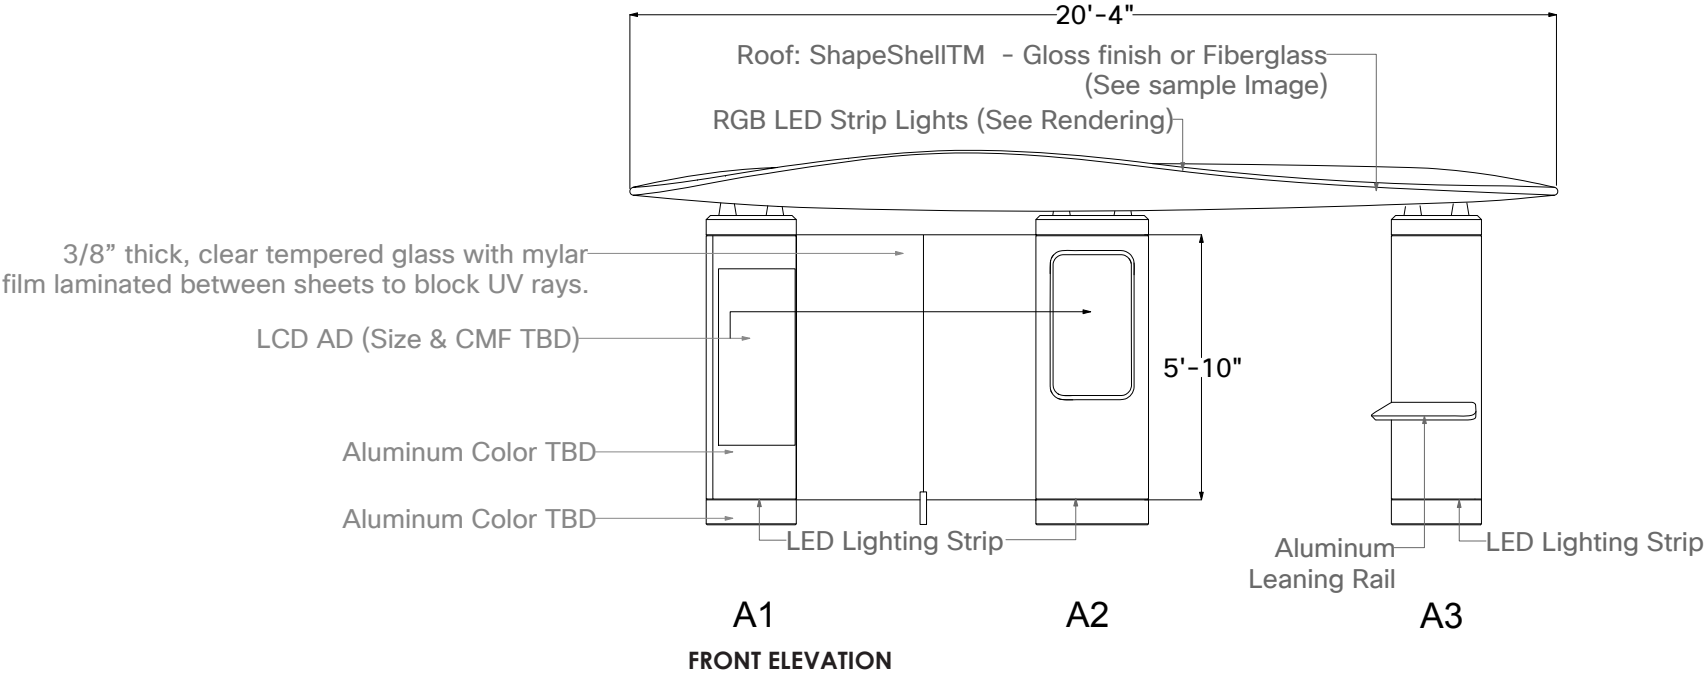

ELEVATION


POST SUPPORT FRONT ELEVATION

SCHEMATIC DESIGN
NOT FOR CONSTRUCTION

CONCEPT 4



GGI

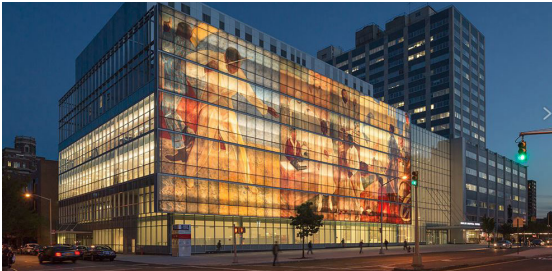

[Alice™ digital printing.](#)

OSSO Concrete Design



[Alula Stool](#)



[Radius](#)

ESCOFET



[Push](#)




[Soc](#)

- 1 REAR GLASS** - 3/8" thick, clear tempered glass with mylar film laminated between sheets to block UV rays.
- 2 POSTS + VERTICAL SUPPORTS** - Aluminum cast / White Powder-coated strip aluminum frame
- 3 ROOF**
GGI - Alice Digital Printing (Ceramic frit is fused into the glass) - See Sample Image - Backlit to enhance coloration.
- 4 SEATING**
See sample image (OSSO - ESCOFET)


- 5 LIGHTING**
LED luminaries
- 6 SOLAR PANELS**
- 7 LCD / LED DISPLAY**
- 8 REFLECTIVE PAVEMENT MARKER**
3M Road Safety
3M Floors and Sidewalks

SEE PAGE 4 FOR DETAILING AND DIMENSIONS


CONCEPT 4 - DIMENSION & DETAILS

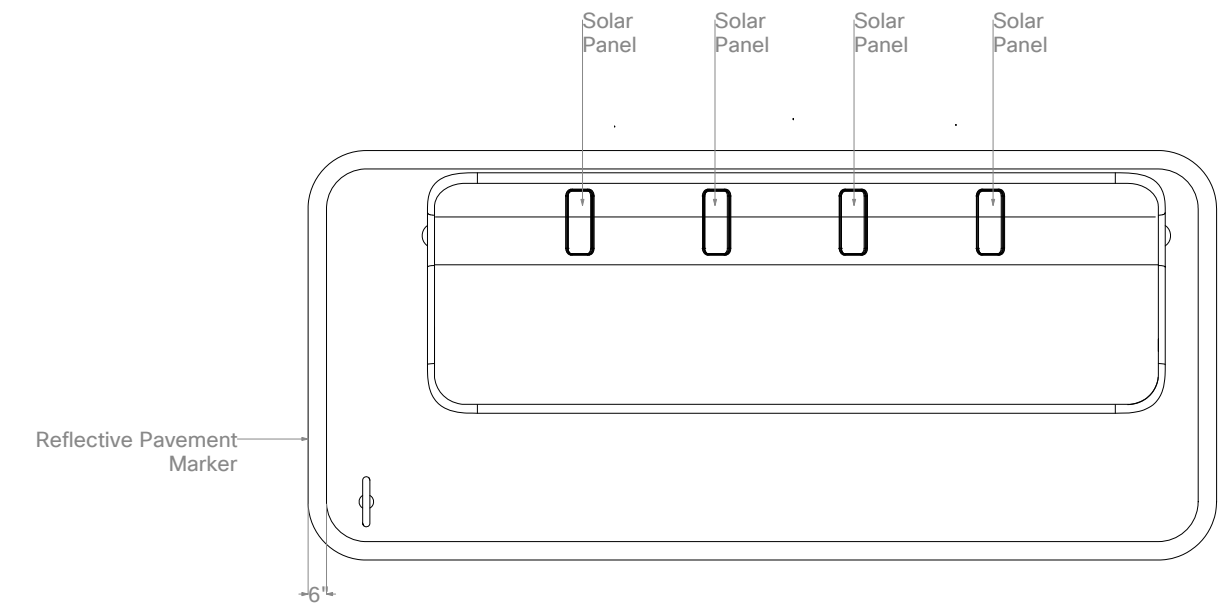


PLAN VIEW

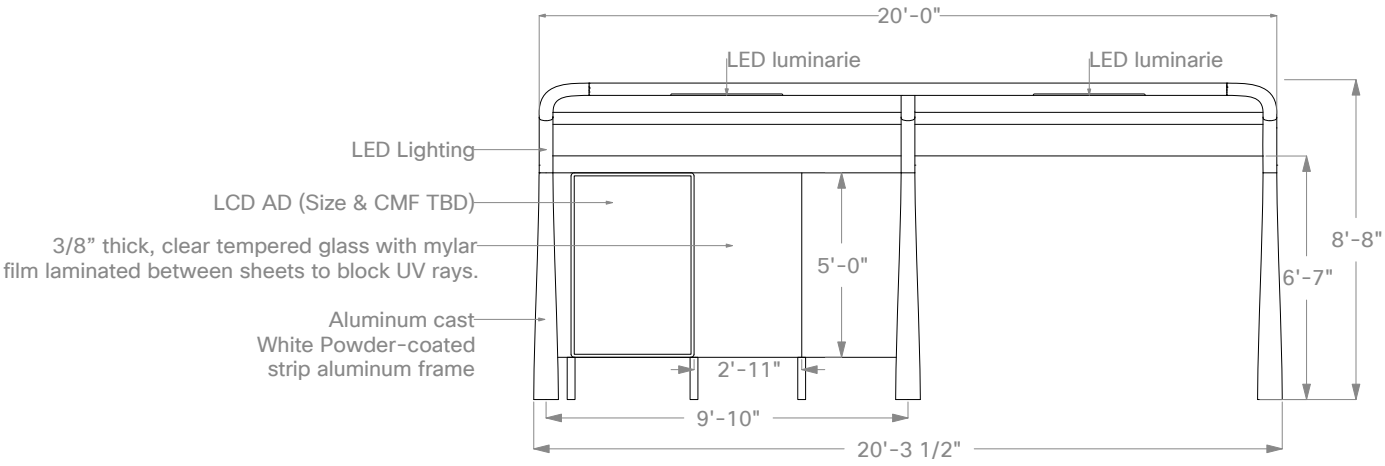


FRONT ELEVATION

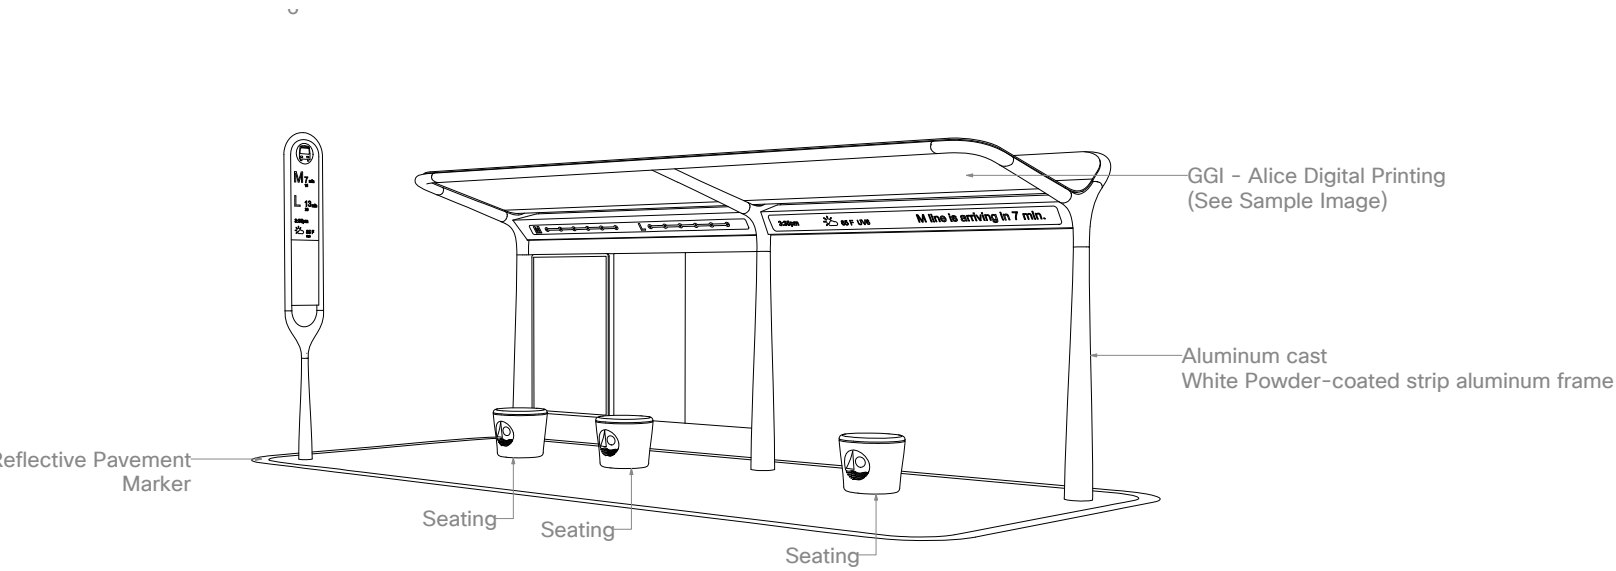

PERSPECTIVE VIEW

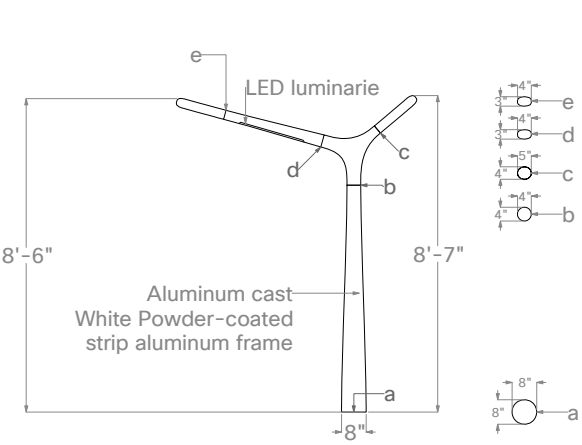

POST SUPPORT ELEVATION

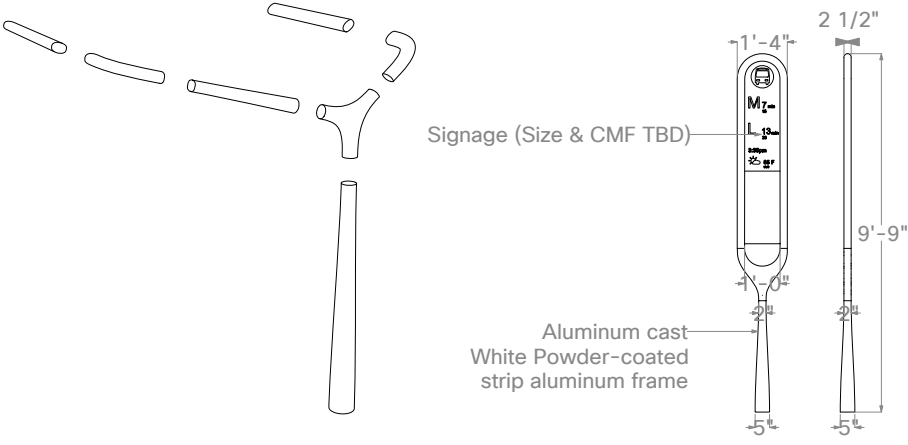

POST SUPPORT ELEVATION EXPLODED

SIGNAGE ELEVATION

SCHEMATIC DESIGN
NOT FOR CONSTRUCTION