


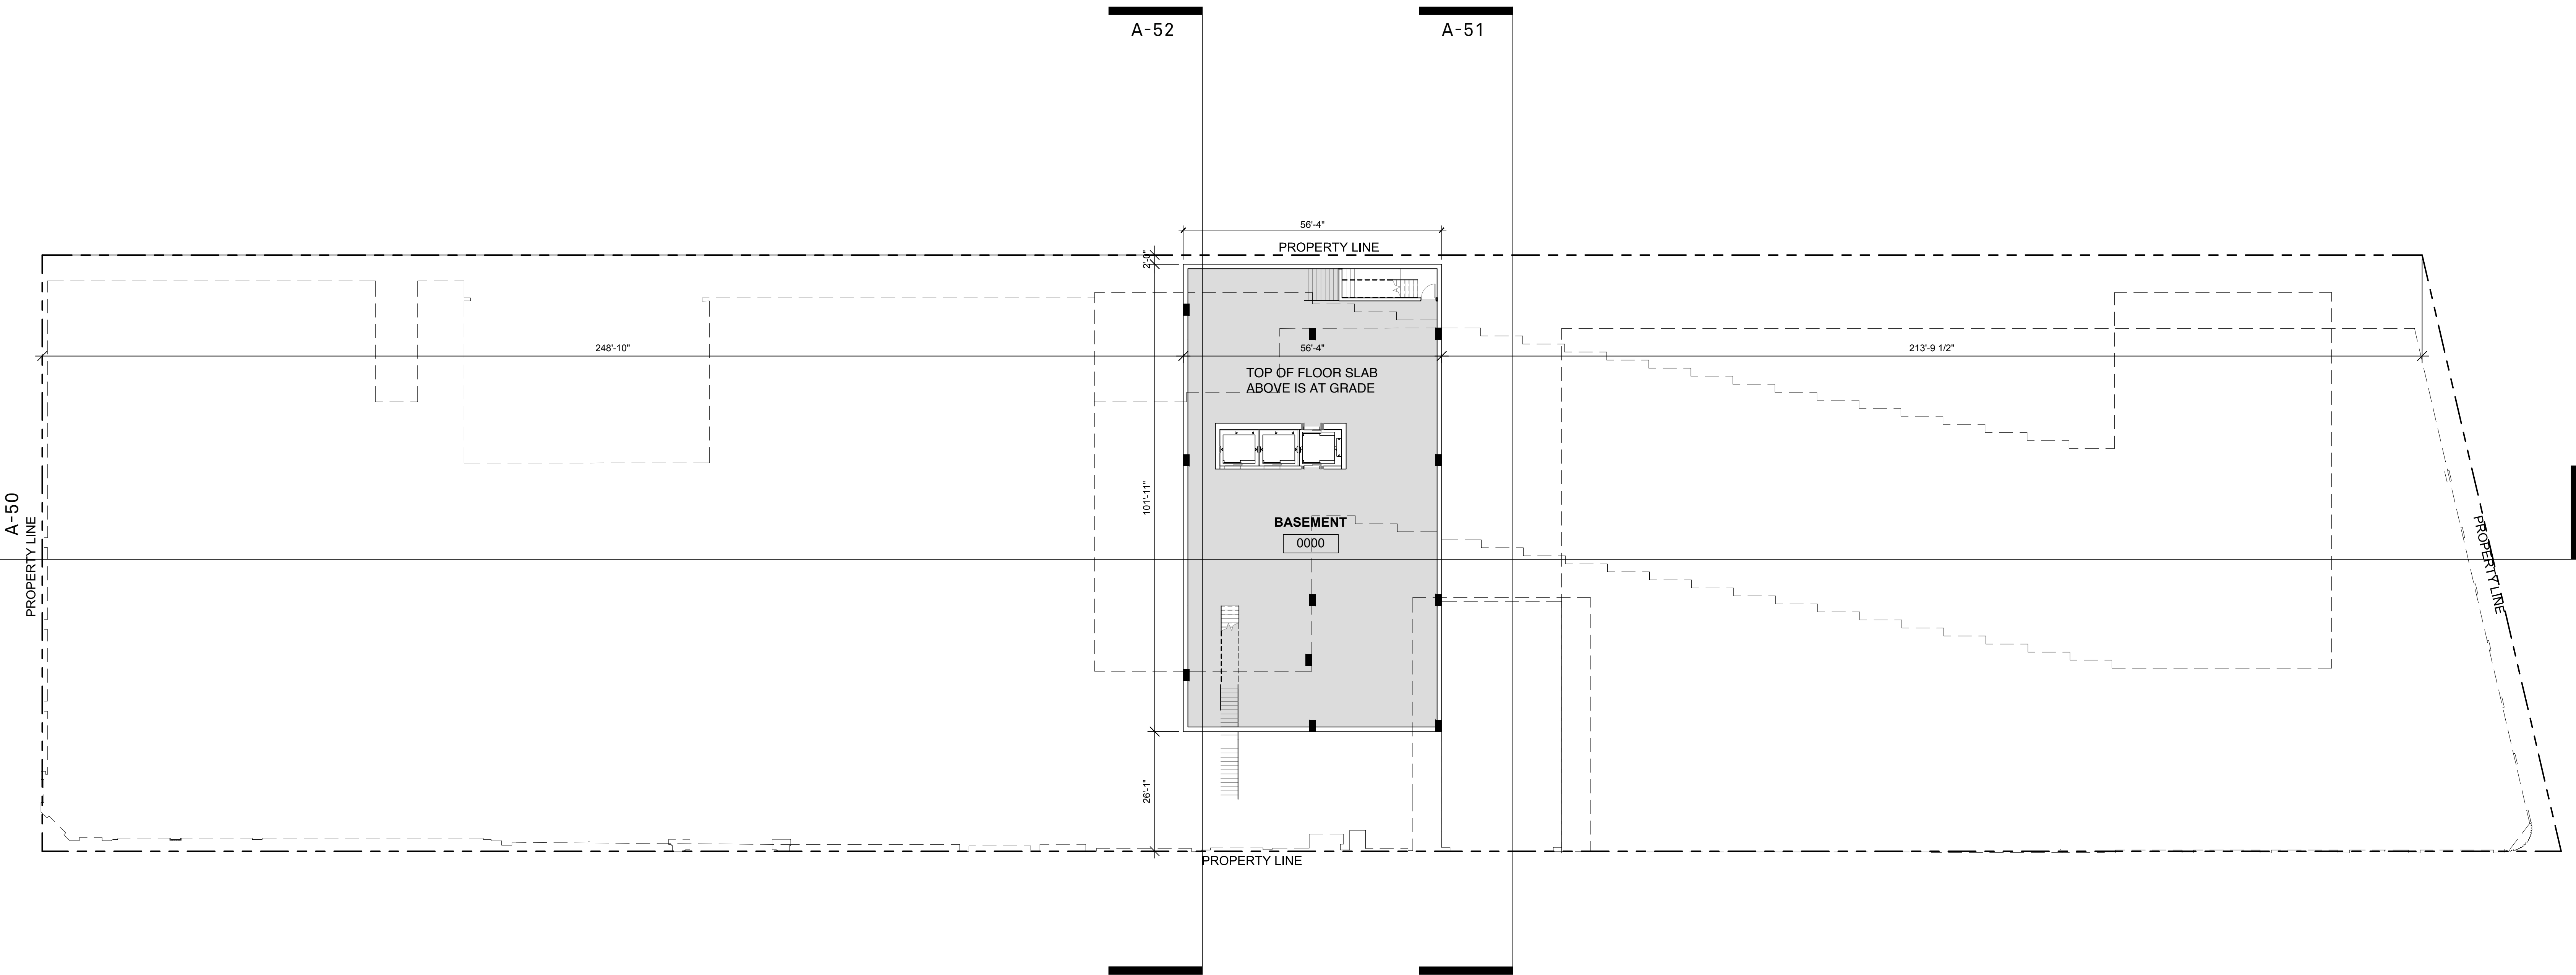

Morris Adjmi Architects
www.ma.com
O'Brien Lighting Inc

Washington
Squared LLC
Ken Fulk


Raymond Jungles
Inc.
Nichols Brosch
Wurst Wolfe &
Associates

601-685 Washington Ave.
Miami Beach, FL

Cellar Floor Plan

Historic Preservation Board Final Submittal / 21 March 2016



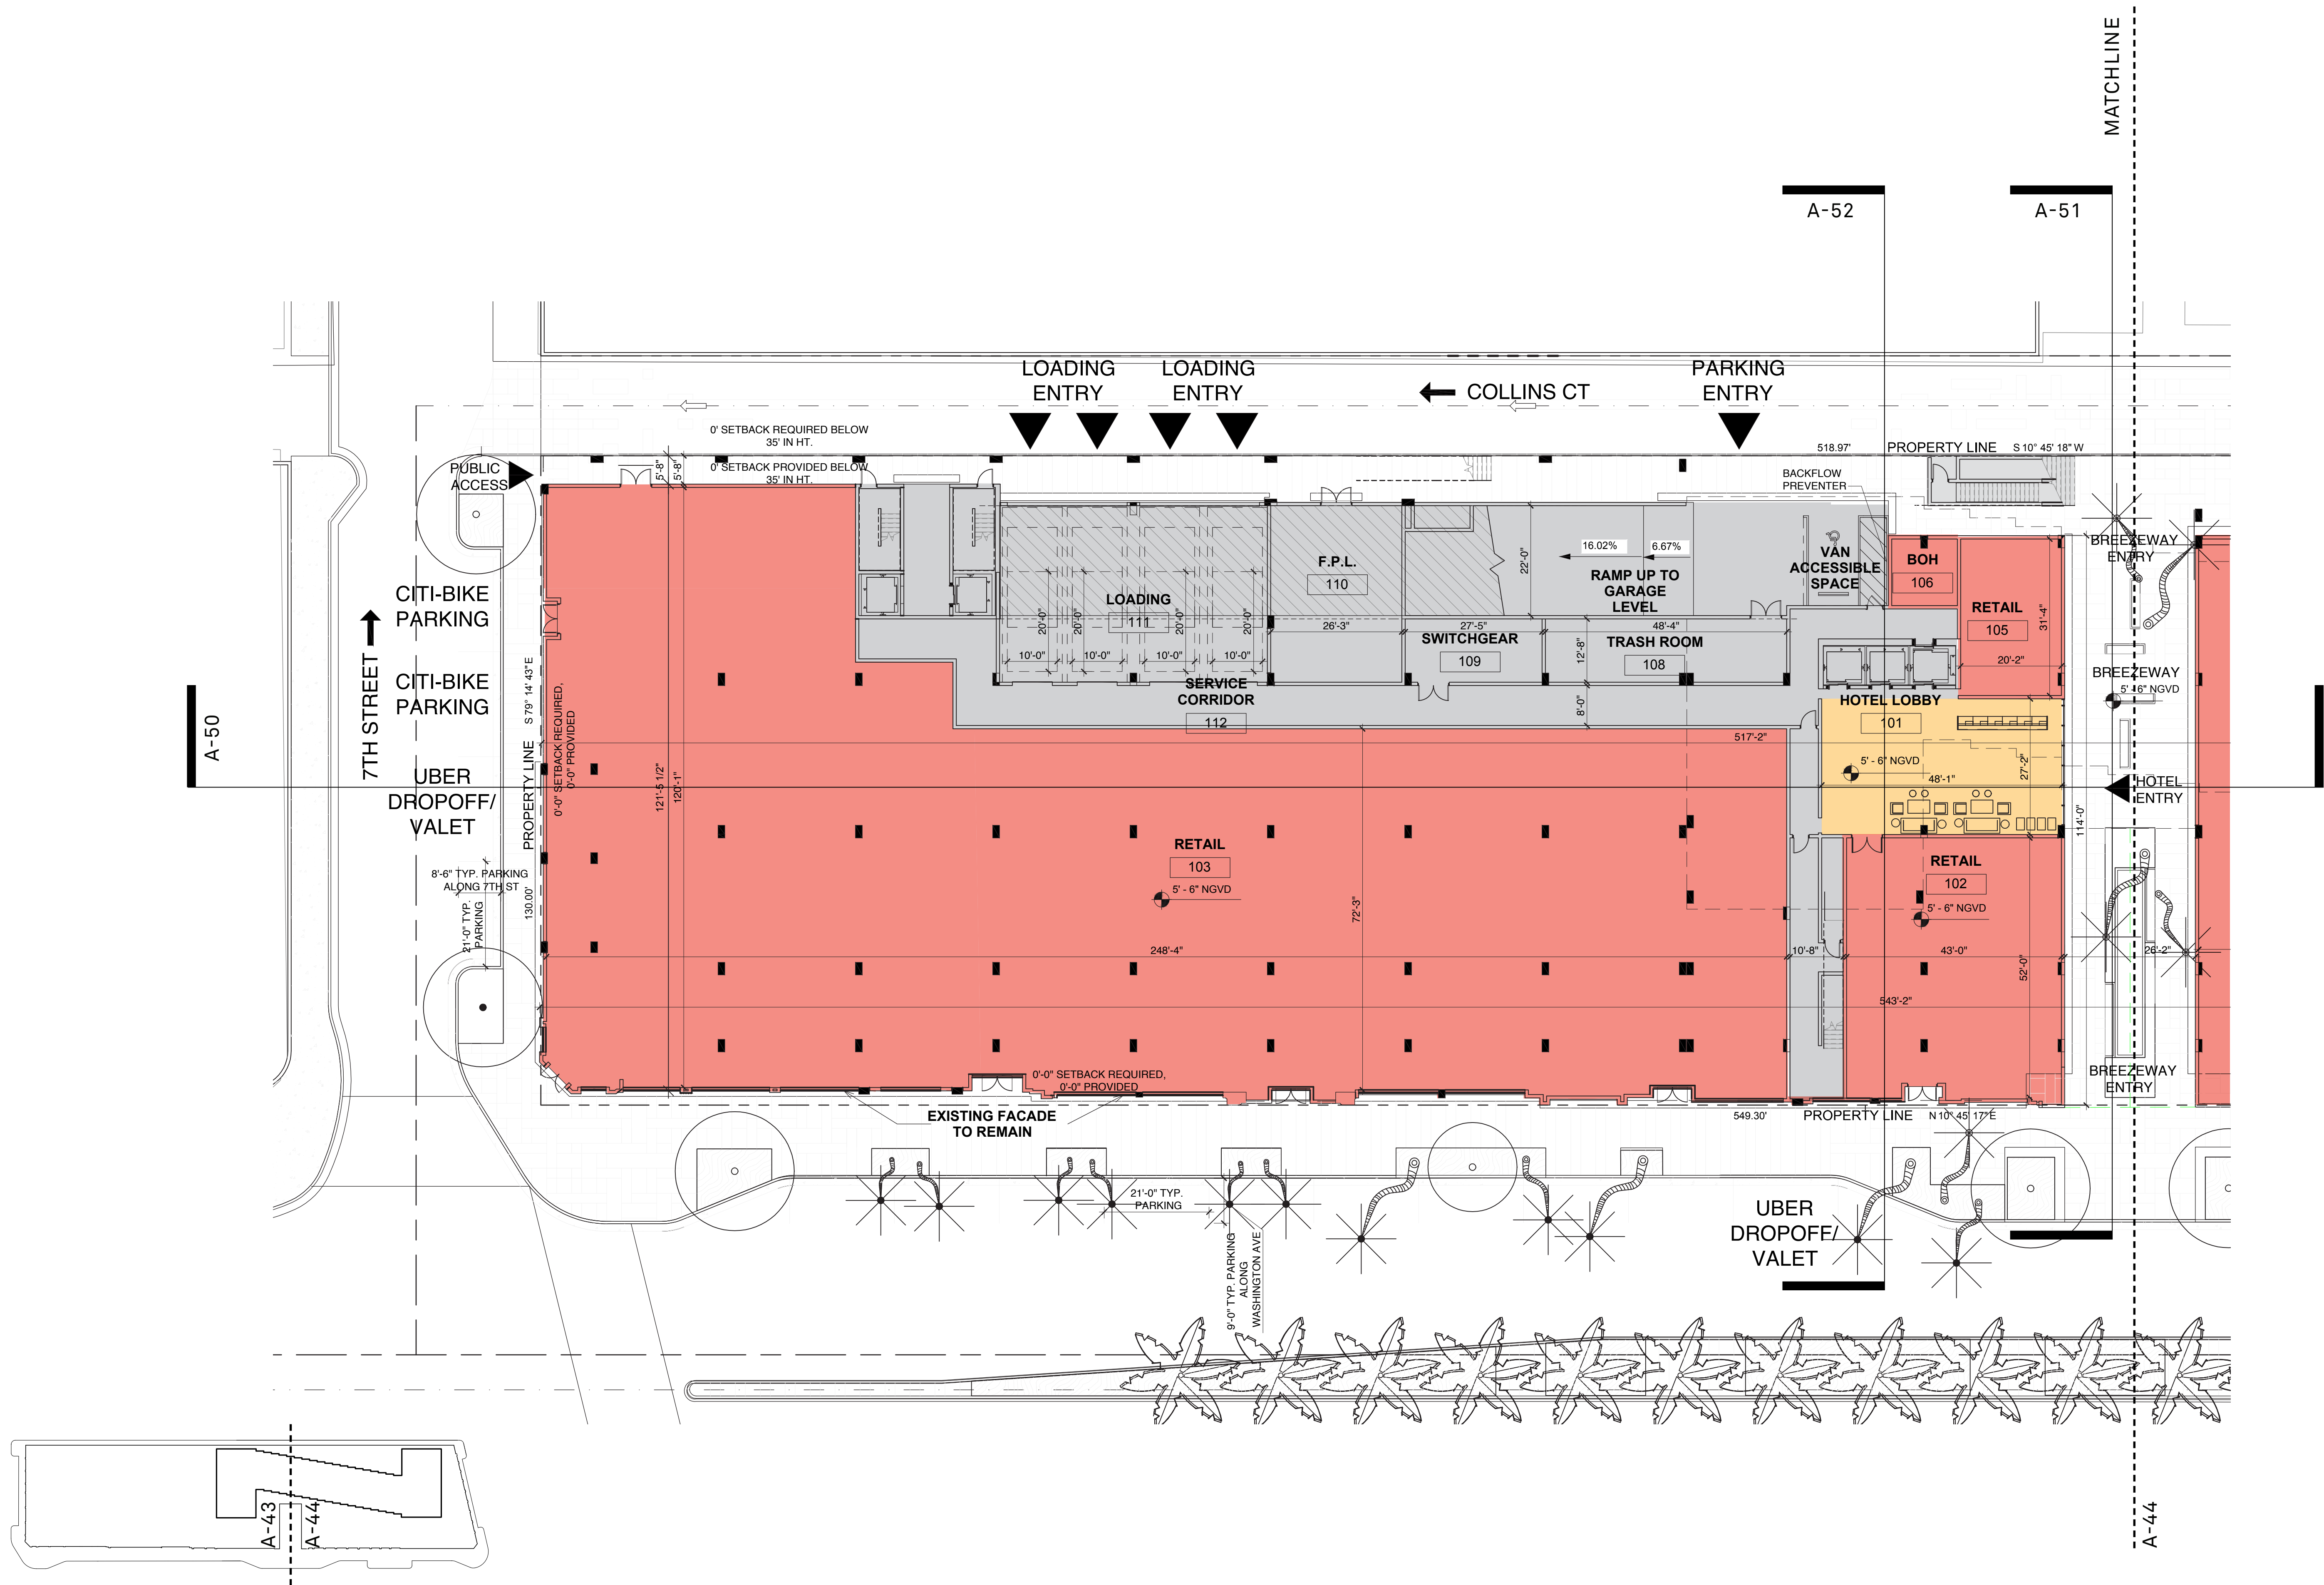

Morris Adjmi Architects
www.ma.com
O'Brien Lighting Inc

Washington Squared LLC
Ken Fulk

Raymond Jungles Inc.
Nichols Brosch
Wurst Wolfe &
Associates

601-685 Washington Ave.
Miami Beach, FL




Ground Floor Plan - Part 1


Historic Preservation Board Final Submittal / 21 March 2016

0' 10' 25' 50'



A - 43

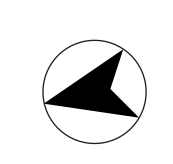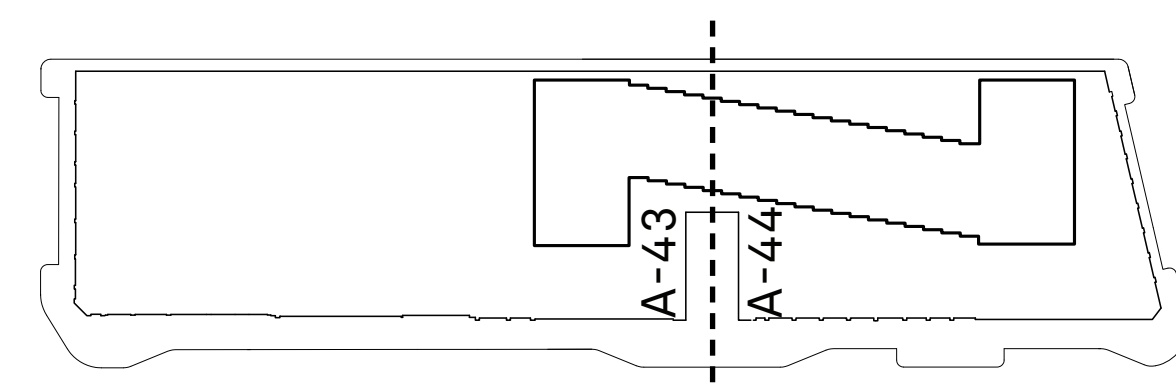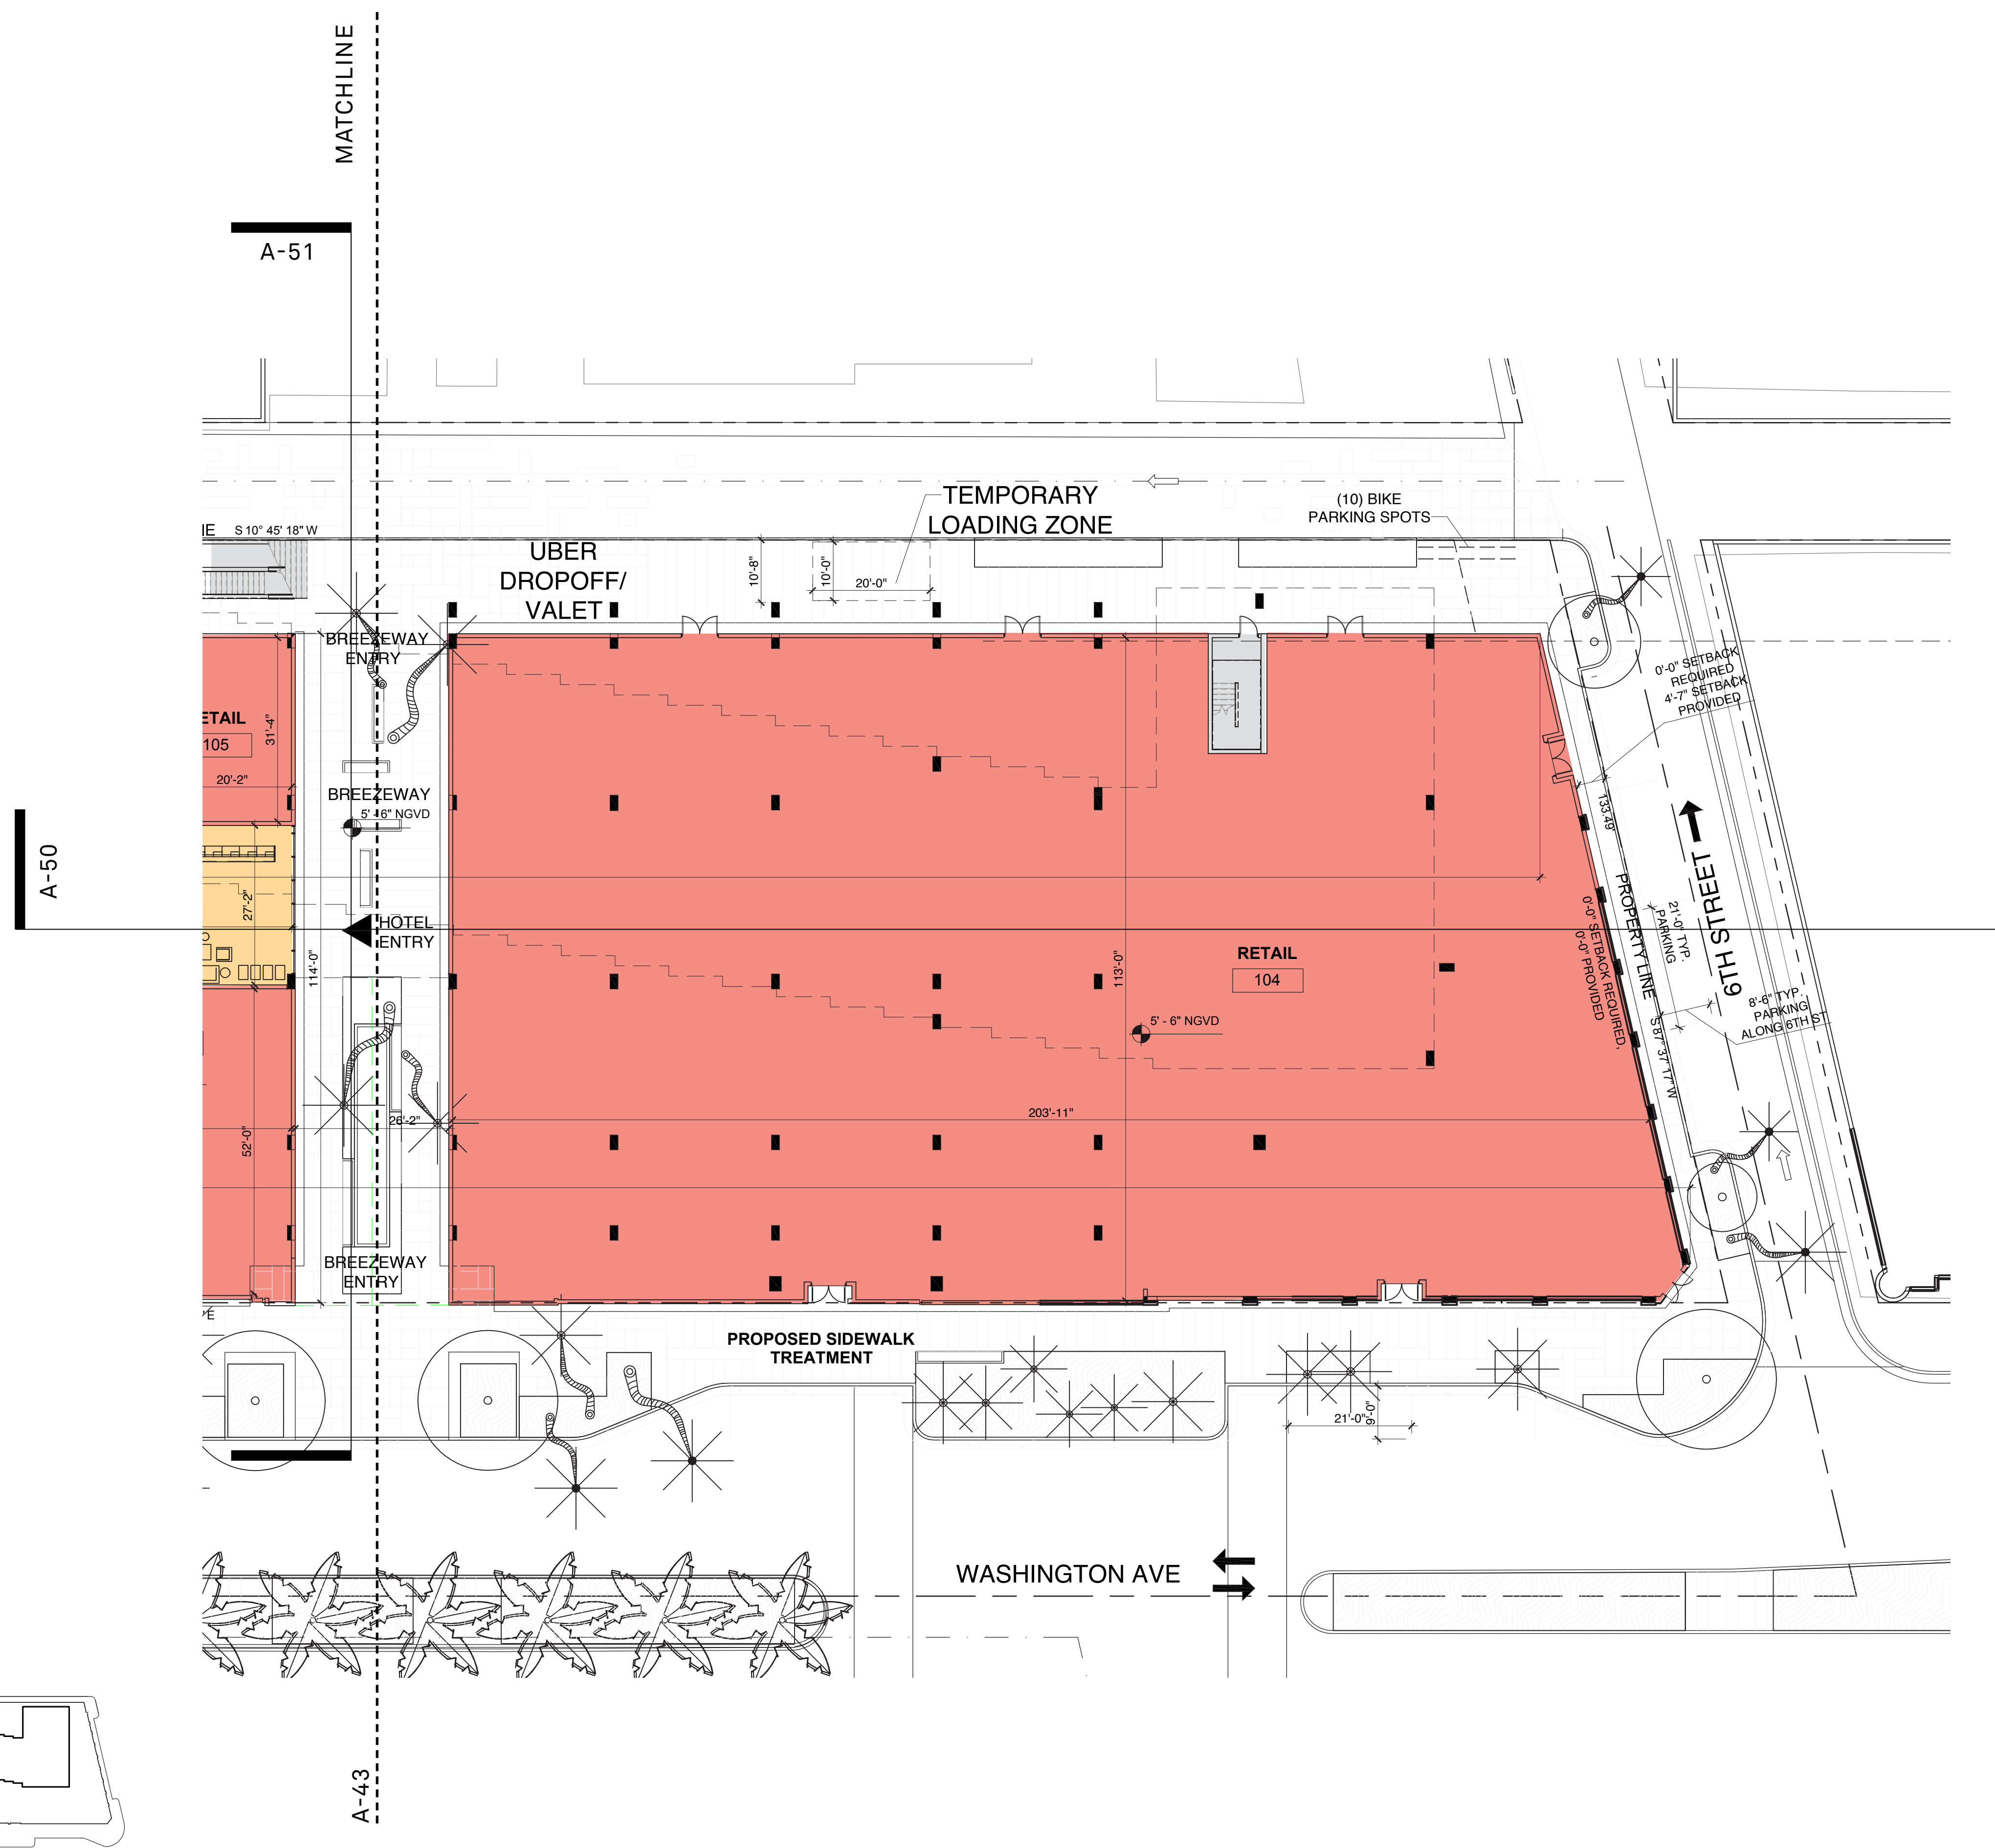

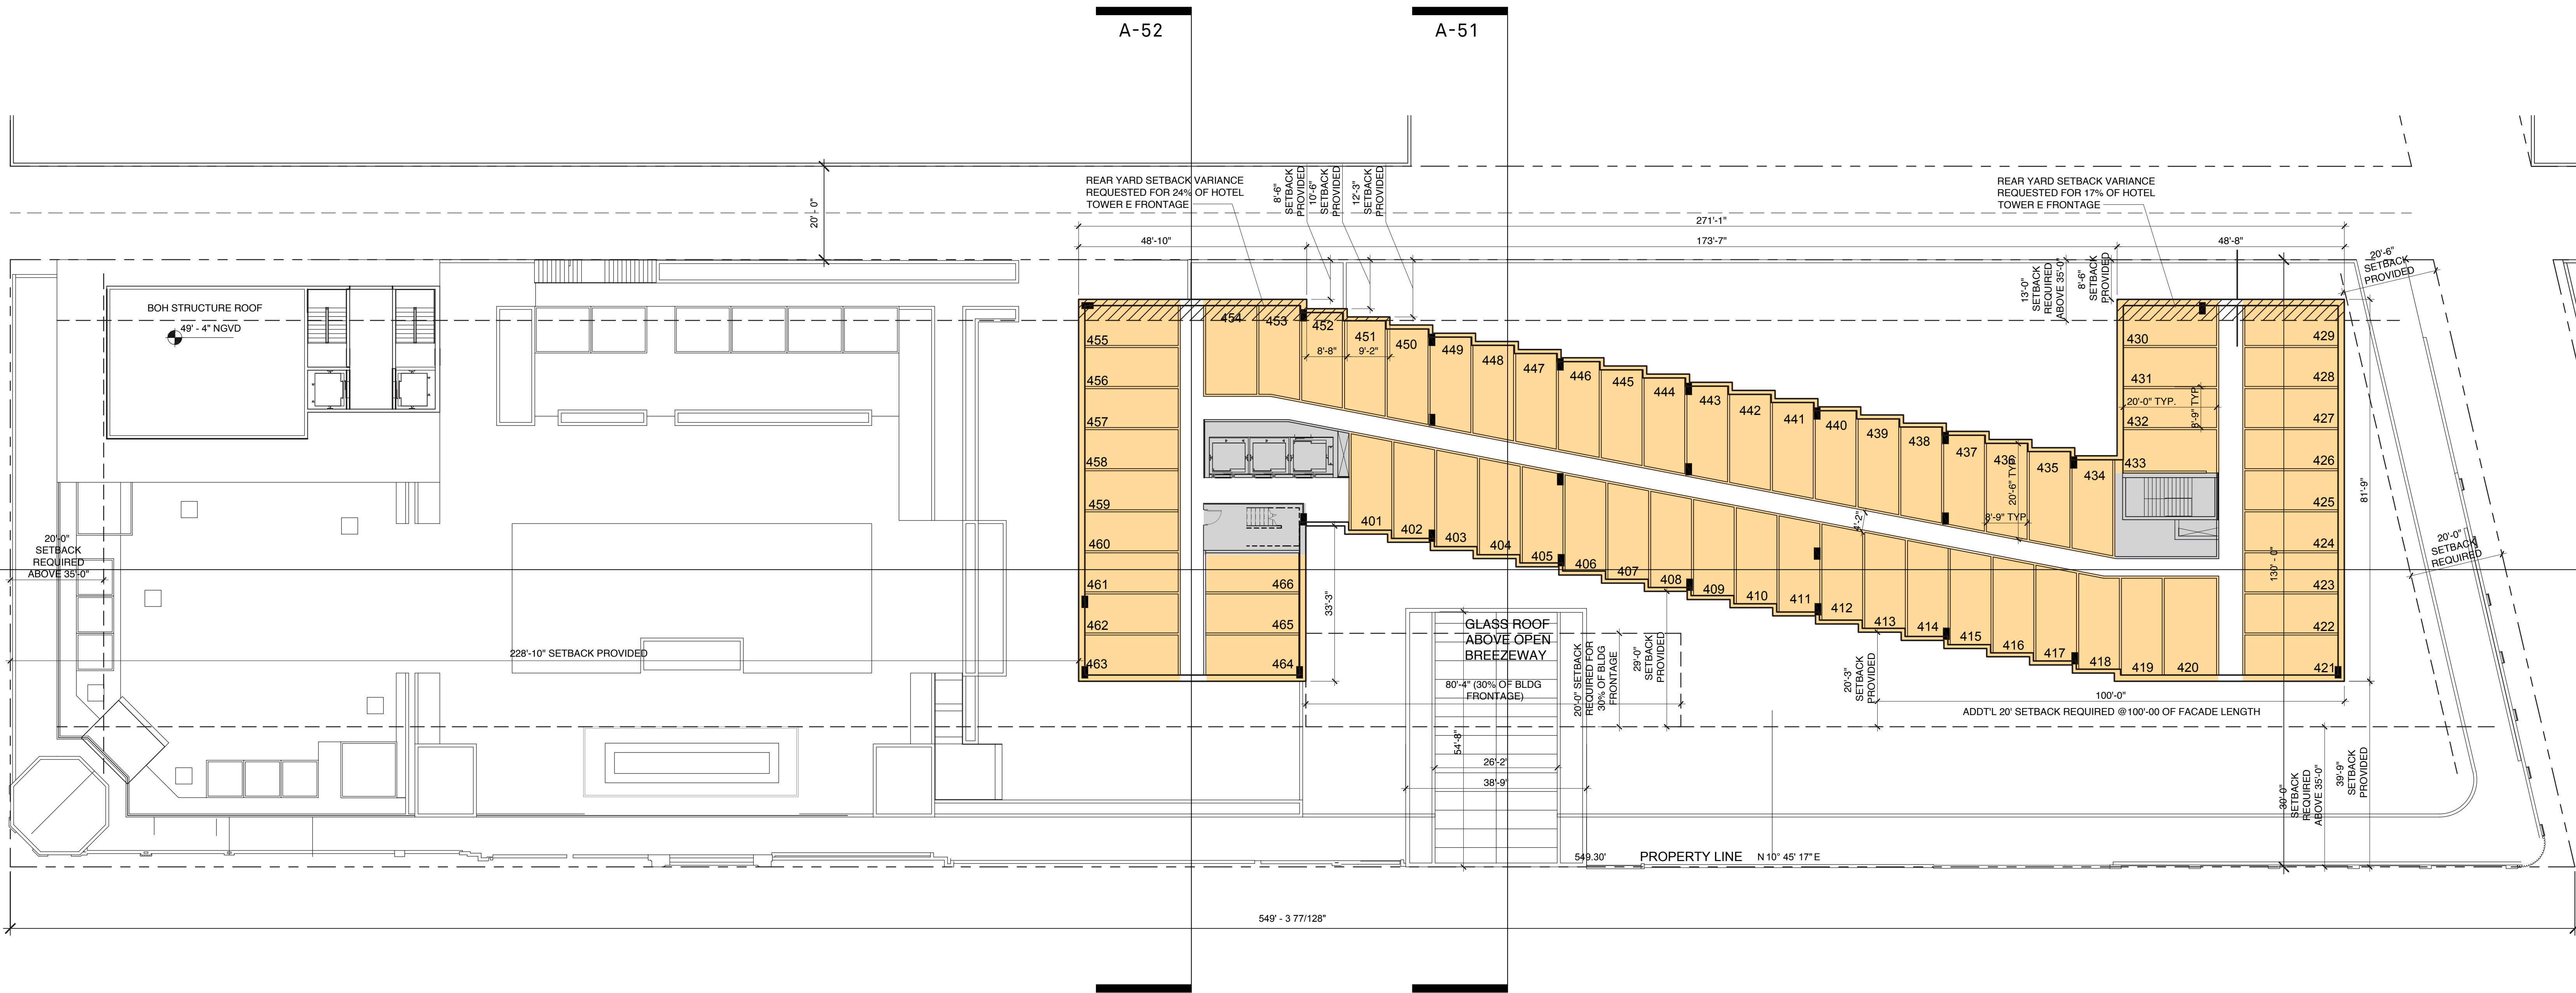

FLOOR 4: 66 HOTEL ROOMS
26 TYPE A* ROOMS: 182 GSF MIN ROOM NUMBERS 419, 421-433, 455-464
2 TYPE A* ROOMS: 250 GSF ROOM NUMBERS 420, 454
38 TYPE B* ROOMS: 190 GSF MIN ROOM NUMBERS 401-418, 434-453

FLOOR 5: 66 HOTEL ROOMS
26 TYPE A* ROOMS: 182 GSF MIN ROOM NUMBERS 519, 521-533, 555-564
2 TYPE A* ROOMS: 250 GSF ROOM NUMBERS 520, 554
38 TYPE B* ROOMS: 190 GSF MIN ROOM NUMBERS 501-518, 534-553

FLOOR 6: 66 HOTEL ROOMS
26 TYPE A* ROOMS: 182 GSF MIN ROOM NUMBERS 619, 621-633, 655-664
2 TYPE A* ROOMS: 250 GSF ROOM NUMBERS 620, 654
38 TYPE B* ROOMS: 190 GSF MIN ROOM NUMBERS 601-618, 634-653

FLOOR 7: 66 HOTEL ROOMS
26 TYPE A* ROOMS: 182 GSF MIN ROOM NUMBERS 719, 721-733, 755-764
2 TYPE A* ROOMS: 250 GSF ROOM NUMBERS 720, 754
38 TYPE B* ROOMS: 190 GSF MIN ROOM NUMBERS 701-718, 734-753

*SEE A-49 FOR ENLARGED FLOOR PLANS OF UNIT TYPES A AND B



Morris Adjmi Architects
www.ma.com
O'Brien Lighting Inc


Washington
Squared LLC
Ken Fulk


Raymond Jungles
Inc.
Nichols Brosch
Wurst Wolfe &
Associates

601-685 Washington Ave.
Miami Beach, FL

4th - 7th Floor Plans - Hotel

Historic Preservation Board Final Submittal / 21 March 2016

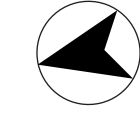

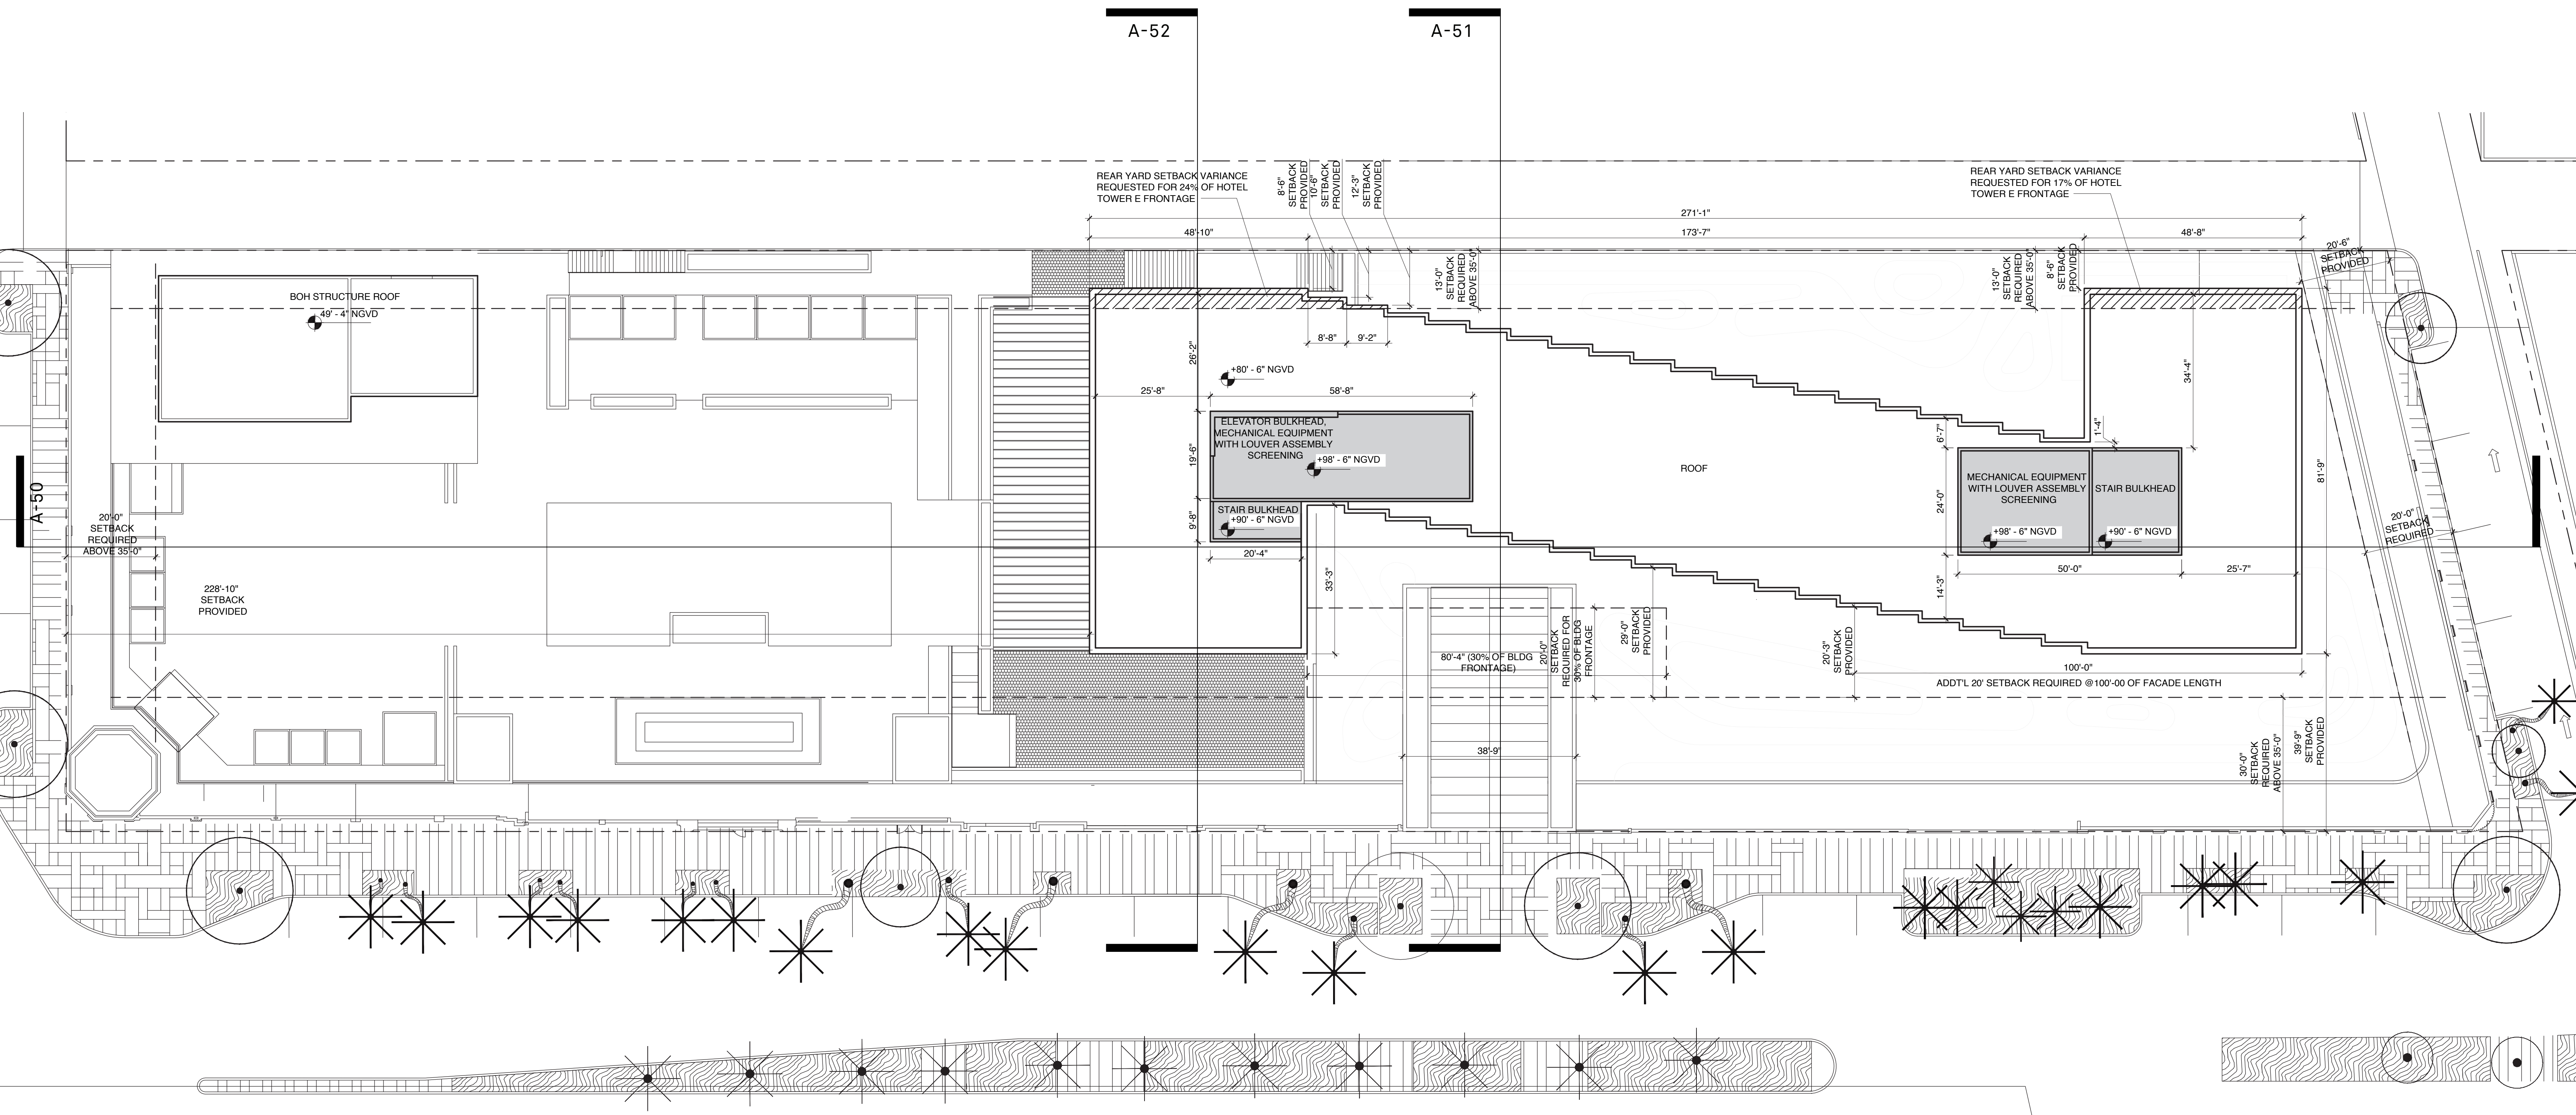

Morris Adjmi Architects
www.ma.com
O'Brien Lighting Inc

Washington
Squared LLC
Ken Fulk

Raymond Jungles
Inc.
Nichols Brosch
Wurst Wolfe &
Associates

601-685 Washington Ave.
Miami Beach, FL


Roof Plan

Historic Preservation Board Final Submittal / 21 March 2016


0' 10' 25' 50'



A - 48

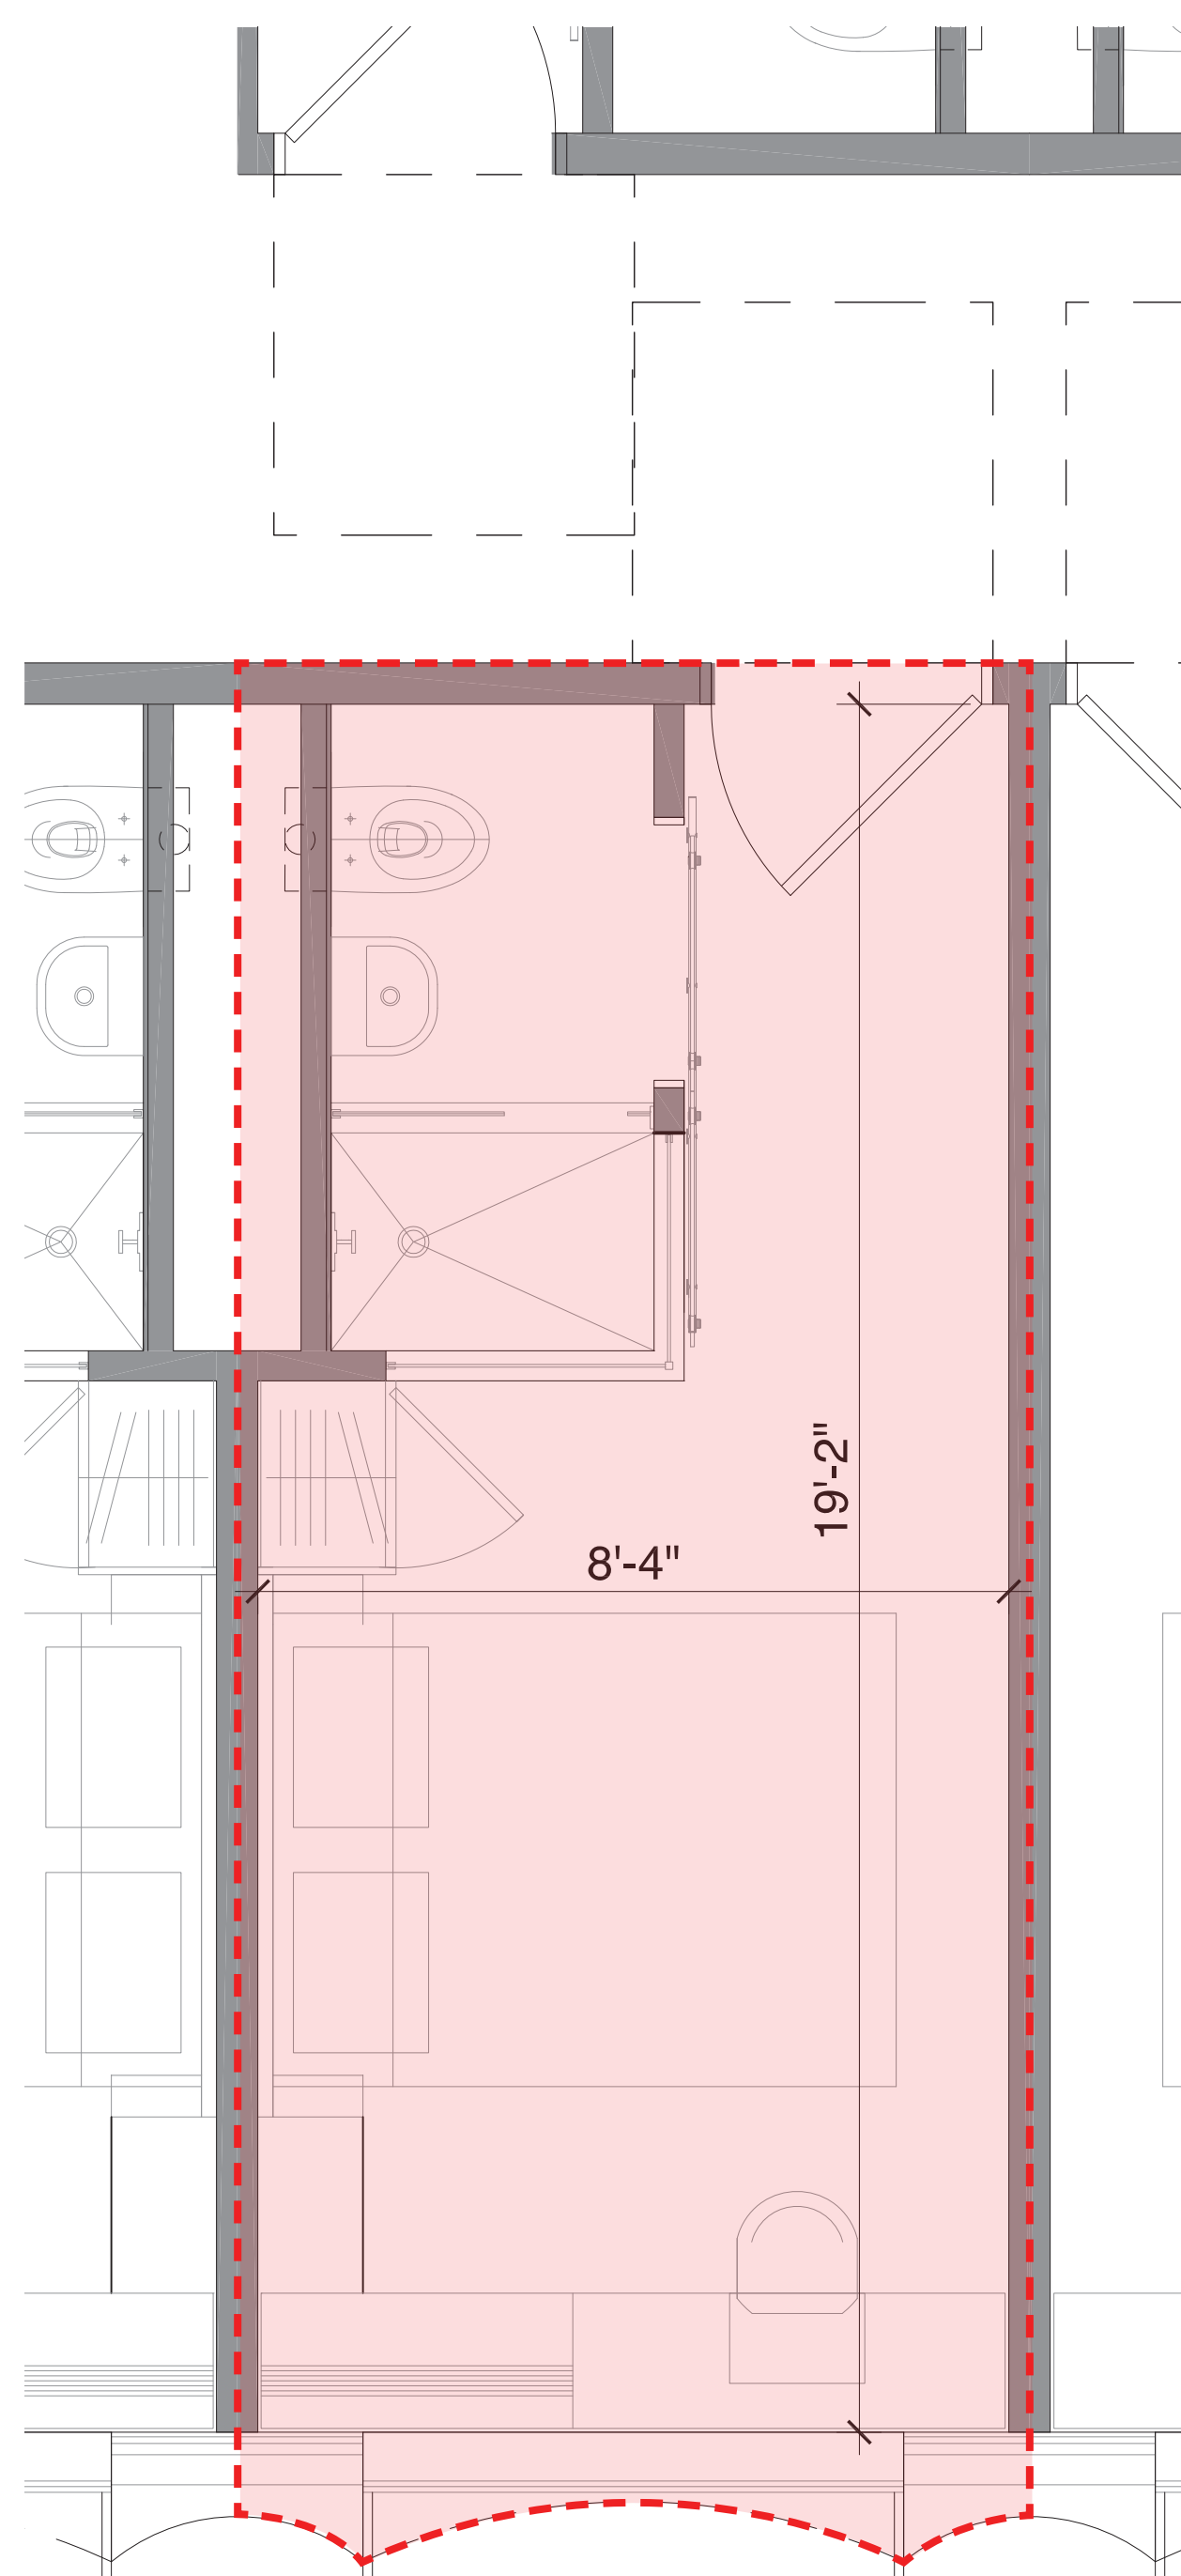

TYPICAL HOTEL ROOM A
"BOOKEND"
182 GSF

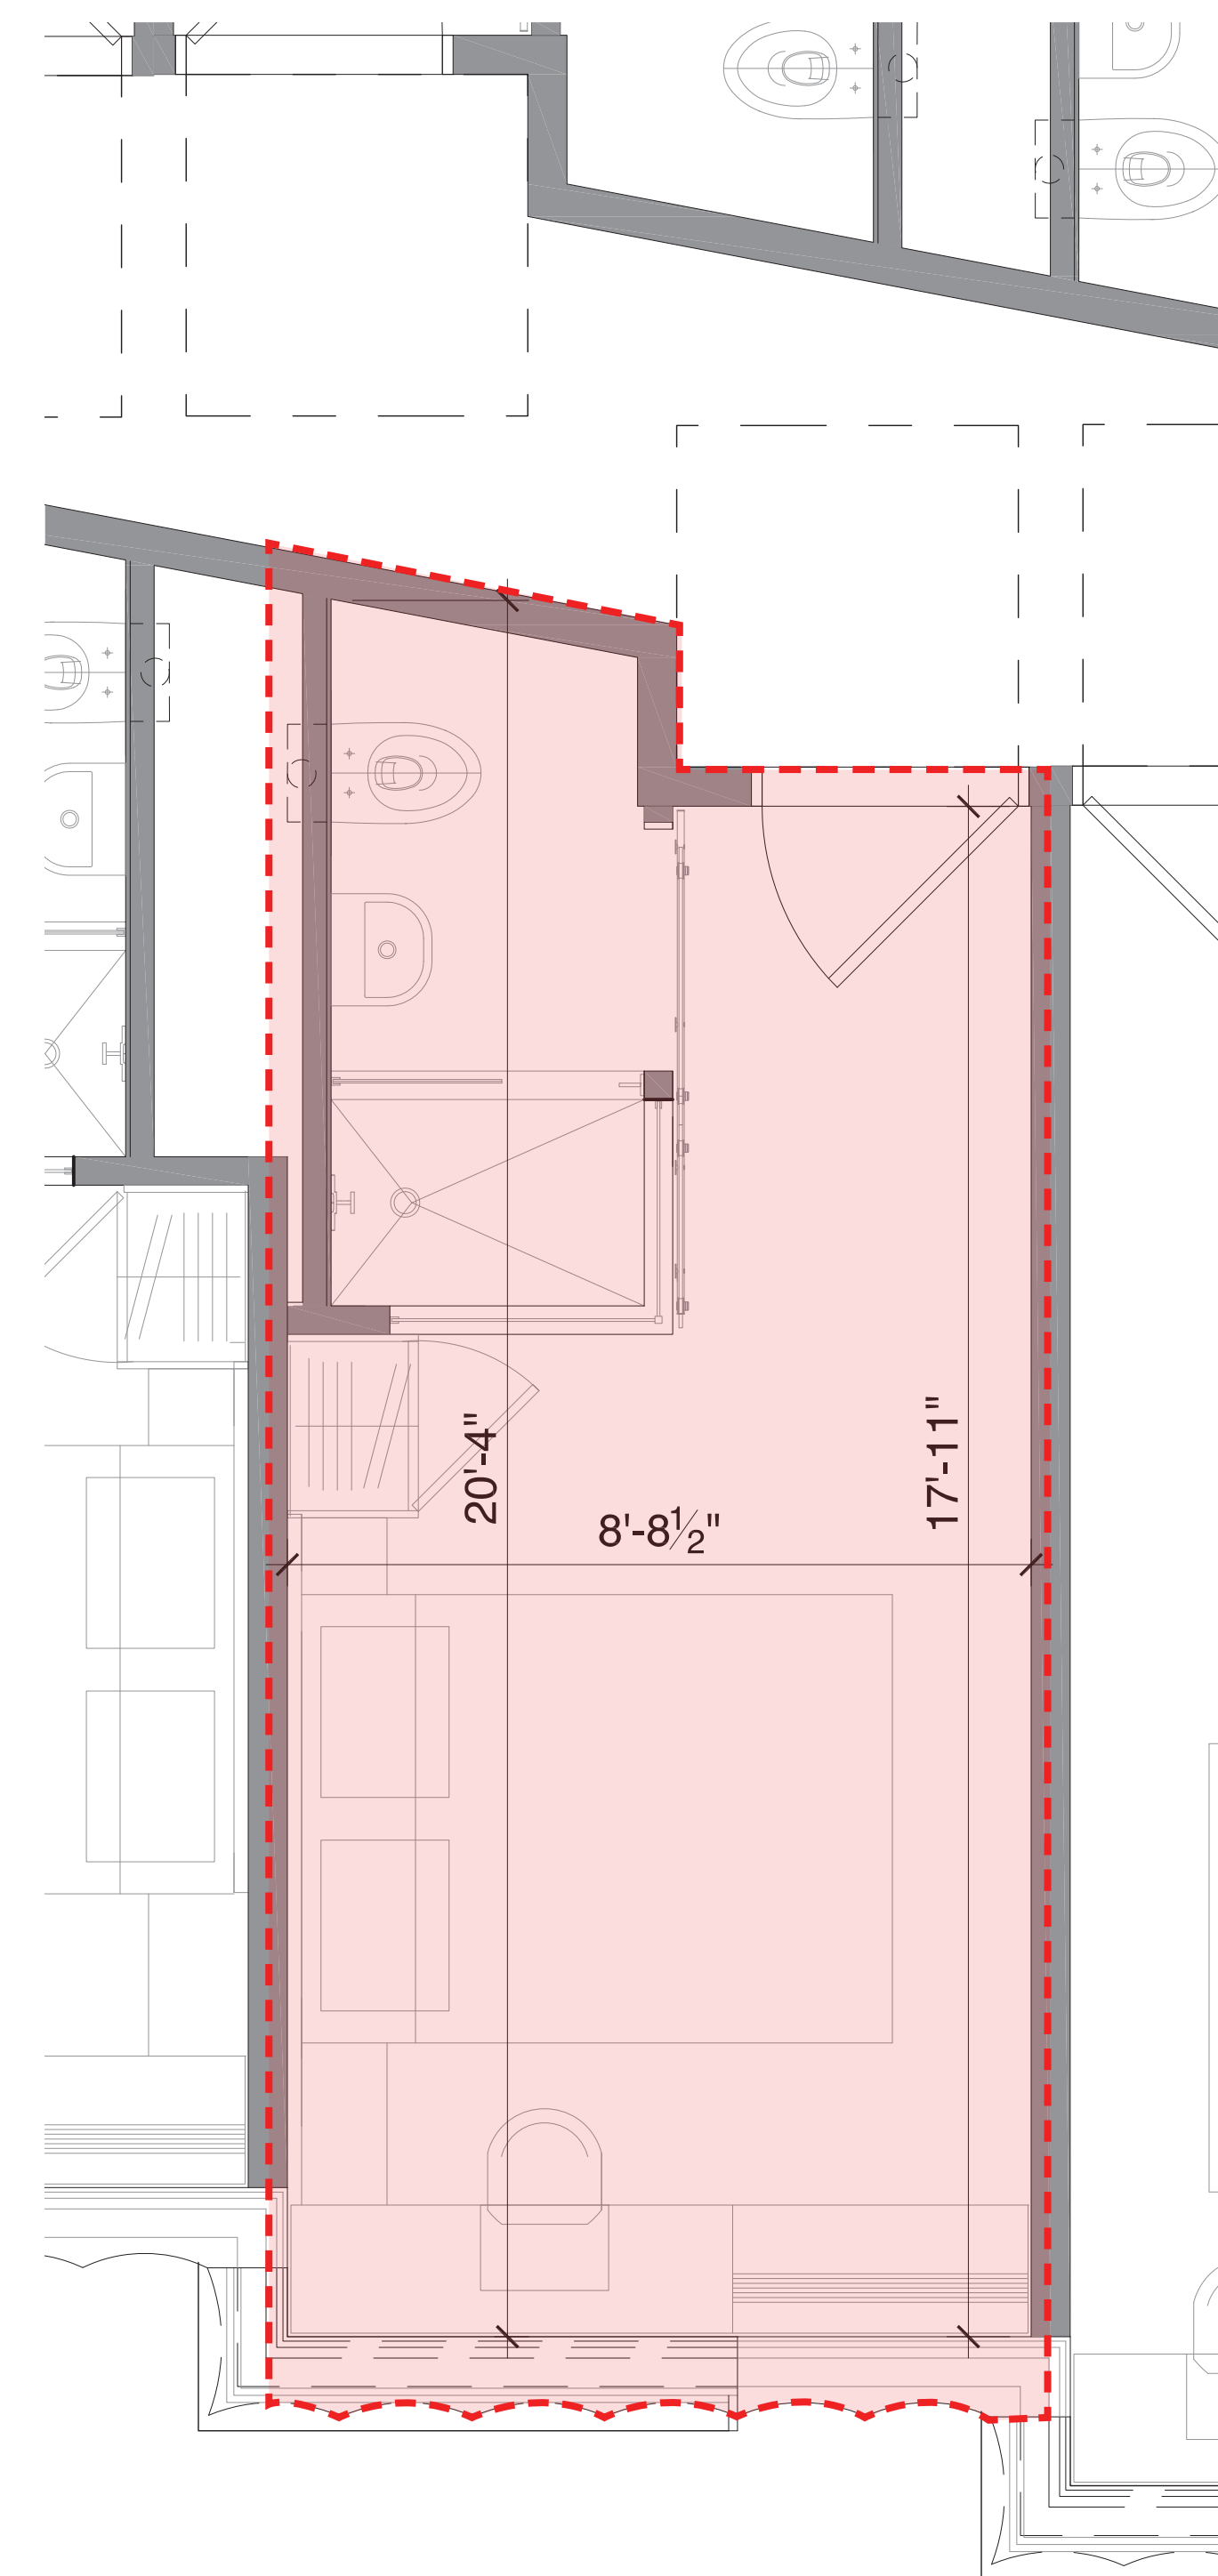

TYPICAL HOTEL ROOM B
"STEPPED"
190 GSF



Morris Adjmi Architects
www.ma.com
O'Brien Lighting Inc


Washington
Squared LLC
Ken Fulk



Raymond Jungles
Inc.
Nichols Brosch
Wurst Wolfe &
Associates

601-685 Washington Ave.
Miami Beach, FL

Enlarged Hotel Room Plans

Historic Preservation Board Final Submittal / 21 March 2016

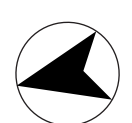

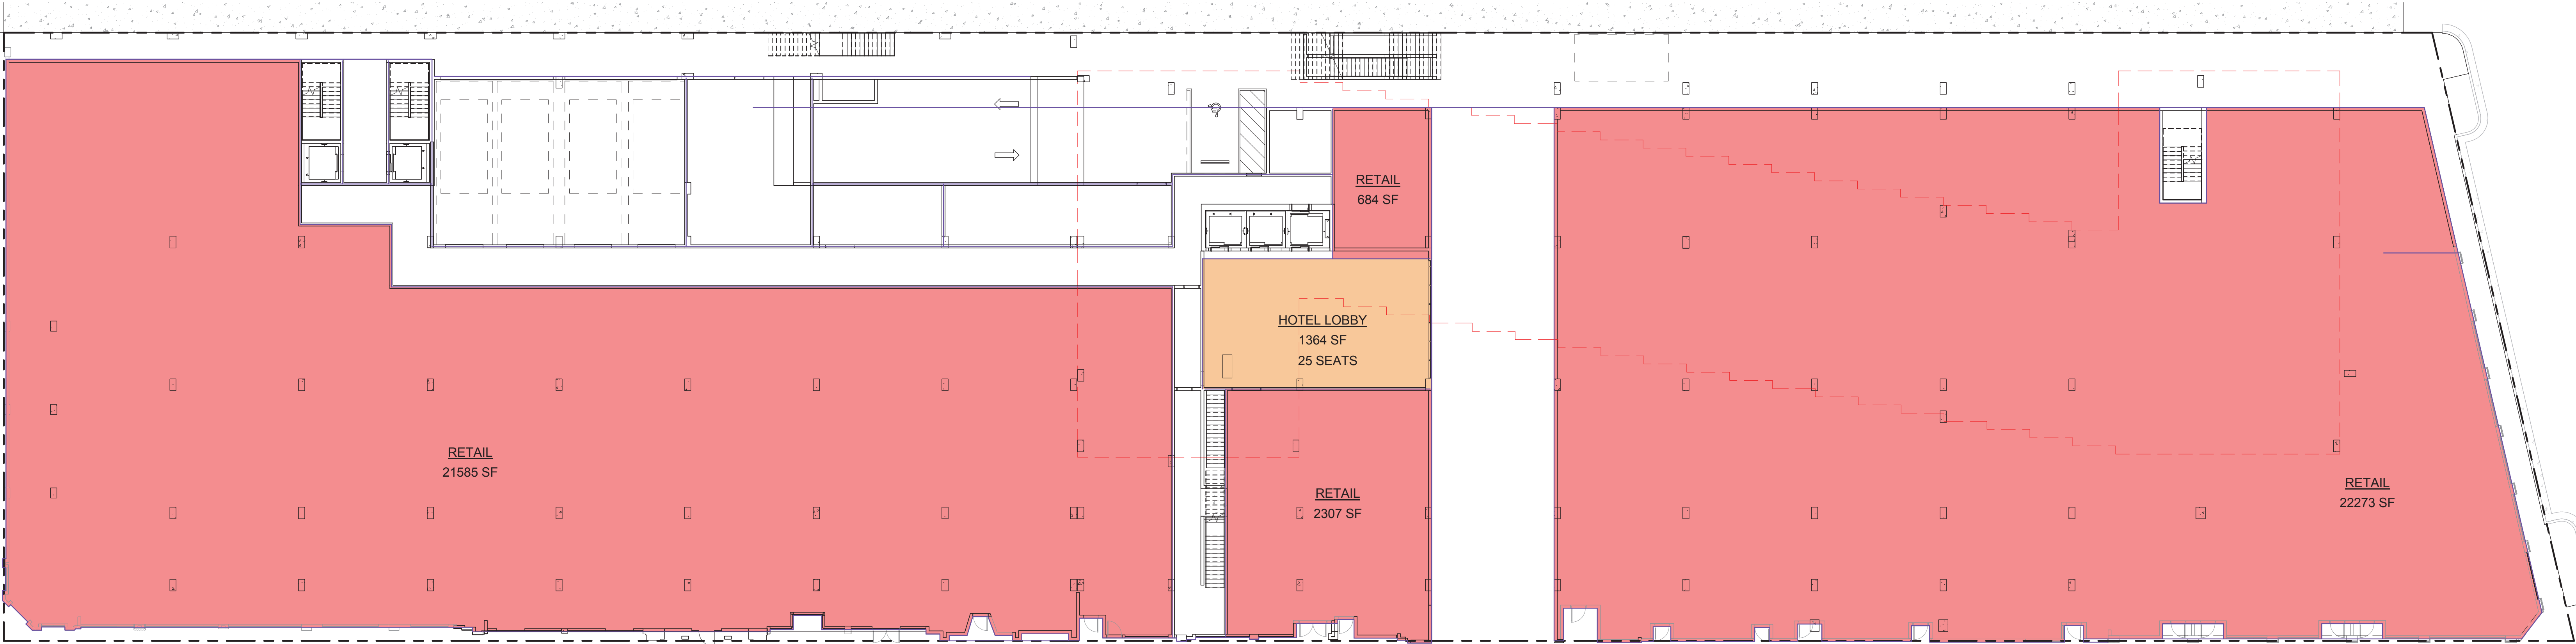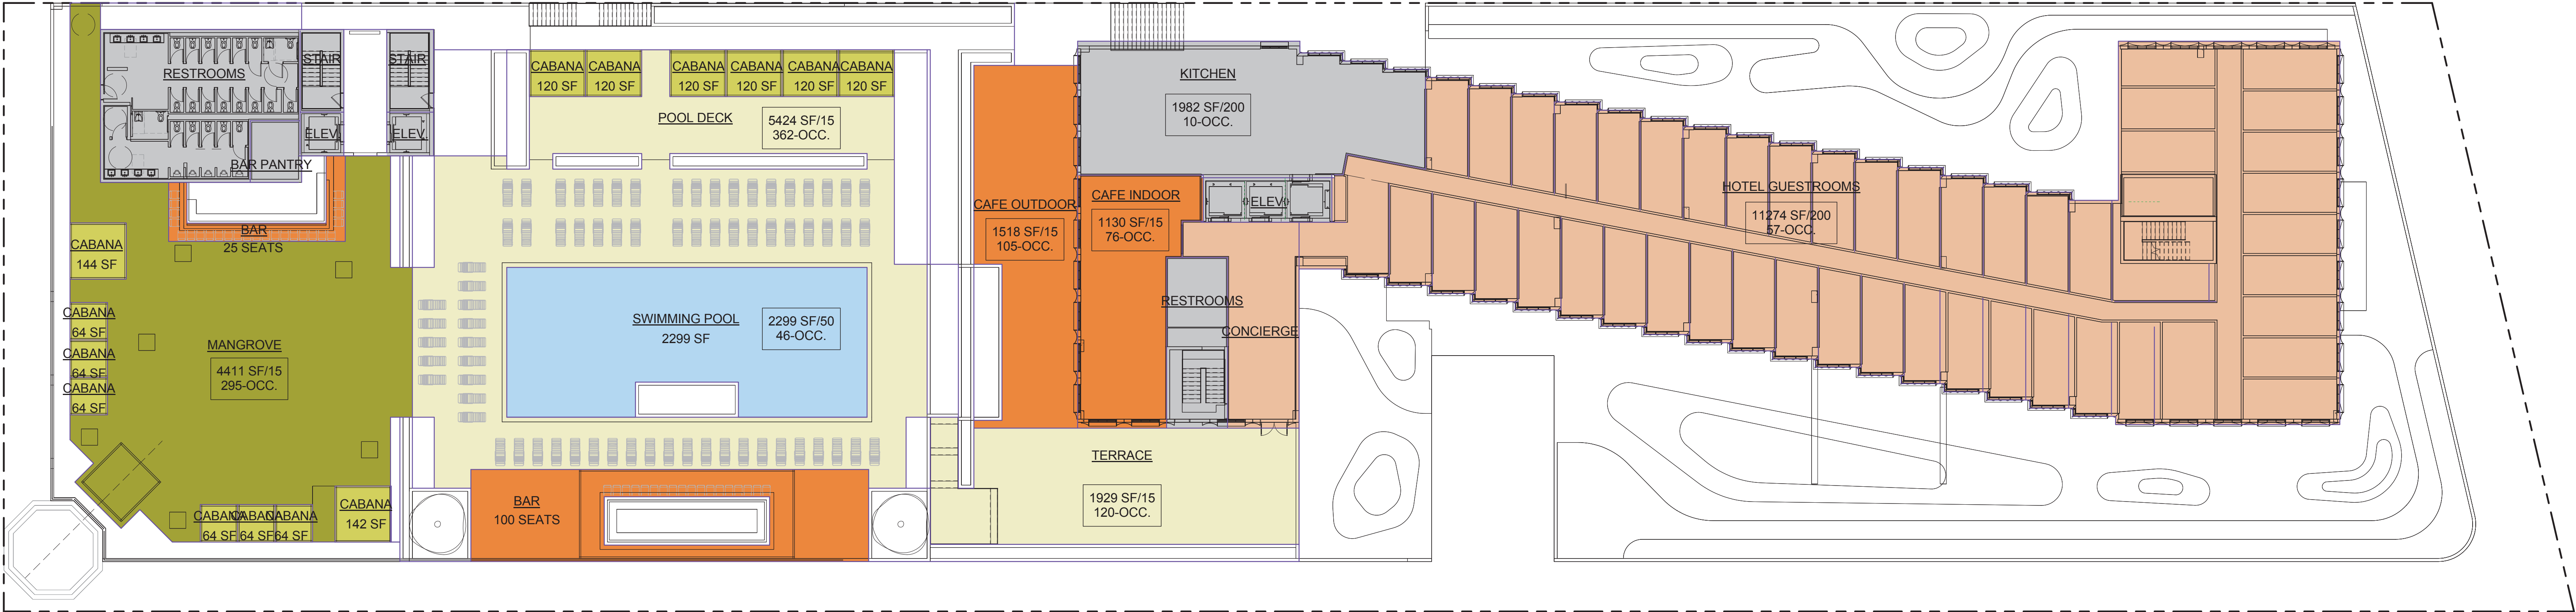

Area Schedule (USE) OCCUPANT LOAD 3RD FLOOR				
Level	Name	Area	Occupant Load Factor	OCCUPANTS
0300 LEVEL	BAR			125
0300 LEVEL	CABANA			28
0300 LEVEL	CAFE INDOOR	1,129.95 SF	15	76
0300 LEVEL	CAFE OUTDOOR	1,517.92 SF	15	105
0300 LEVEL	HOTEL GUESTROOMS	11,273.85 SF	200	57
0300 LEVEL	KITCHEN	1,981.80 SF	200	10
0300 LEVEL	MANGROVE	4,411.14 SF	15	295
0300 LEVEL	POOL DECK	5,424.00 SF	15	362
0300 LEVEL	SWIMMING POOL	2,299.00 SF	50	46
0300 LEVEL	TERRACE	1,928.92 SF	15	120

Area Schedule (USE) SEATS / PATRONS OUTSIDE				
Level	Name	Area	Seats / Patrons	In/Out
0300 LEVEL	BAR		125	OUTSIDE
0300 LEVEL	CABANA		28	OUTSIDE
0300 LEVEL	CAFE OUTDOOR	1,517.92 SF	105	OUTSIDE
0300 LEVEL	MANGROVE	4,411.14 SF	295	OUTSIDE
0300 LEVEL	POOL DECK	5,424.00 SF	362	OUTSIDE
0300 LEVEL	SWIMMING POOL	2,299.00 SF	46	OUTSIDE
0300 LEVEL	TERRACE	1,928.92 SF	120	OUTSIDE
			1081	

Area Schedule (USE) SEATS / PATRONS INSIDE				
Level	Name	Area	Seats / Patrons	In/Out
0100 LEVEL	HOTEL LOBBY	1,363.83 SF	24	INSIDE
0300 LEVEL	CAFE INDOOR	1,129.95 SF	76	INSIDE
			100	



Morris Adjmi Architects
www.ma.com
O'Brien Lighting Inc


Washington Squared LLC
Ken Fulk

Raymond Jungles Inc.
Nichols Brosch
Wurst Wolfe & Associates


601-685 Washington Ave.
Miami Beach, FL

3rd Floor Occupant Load Diagram

Historic Preservation Board Final Submittal / 21 March 2016

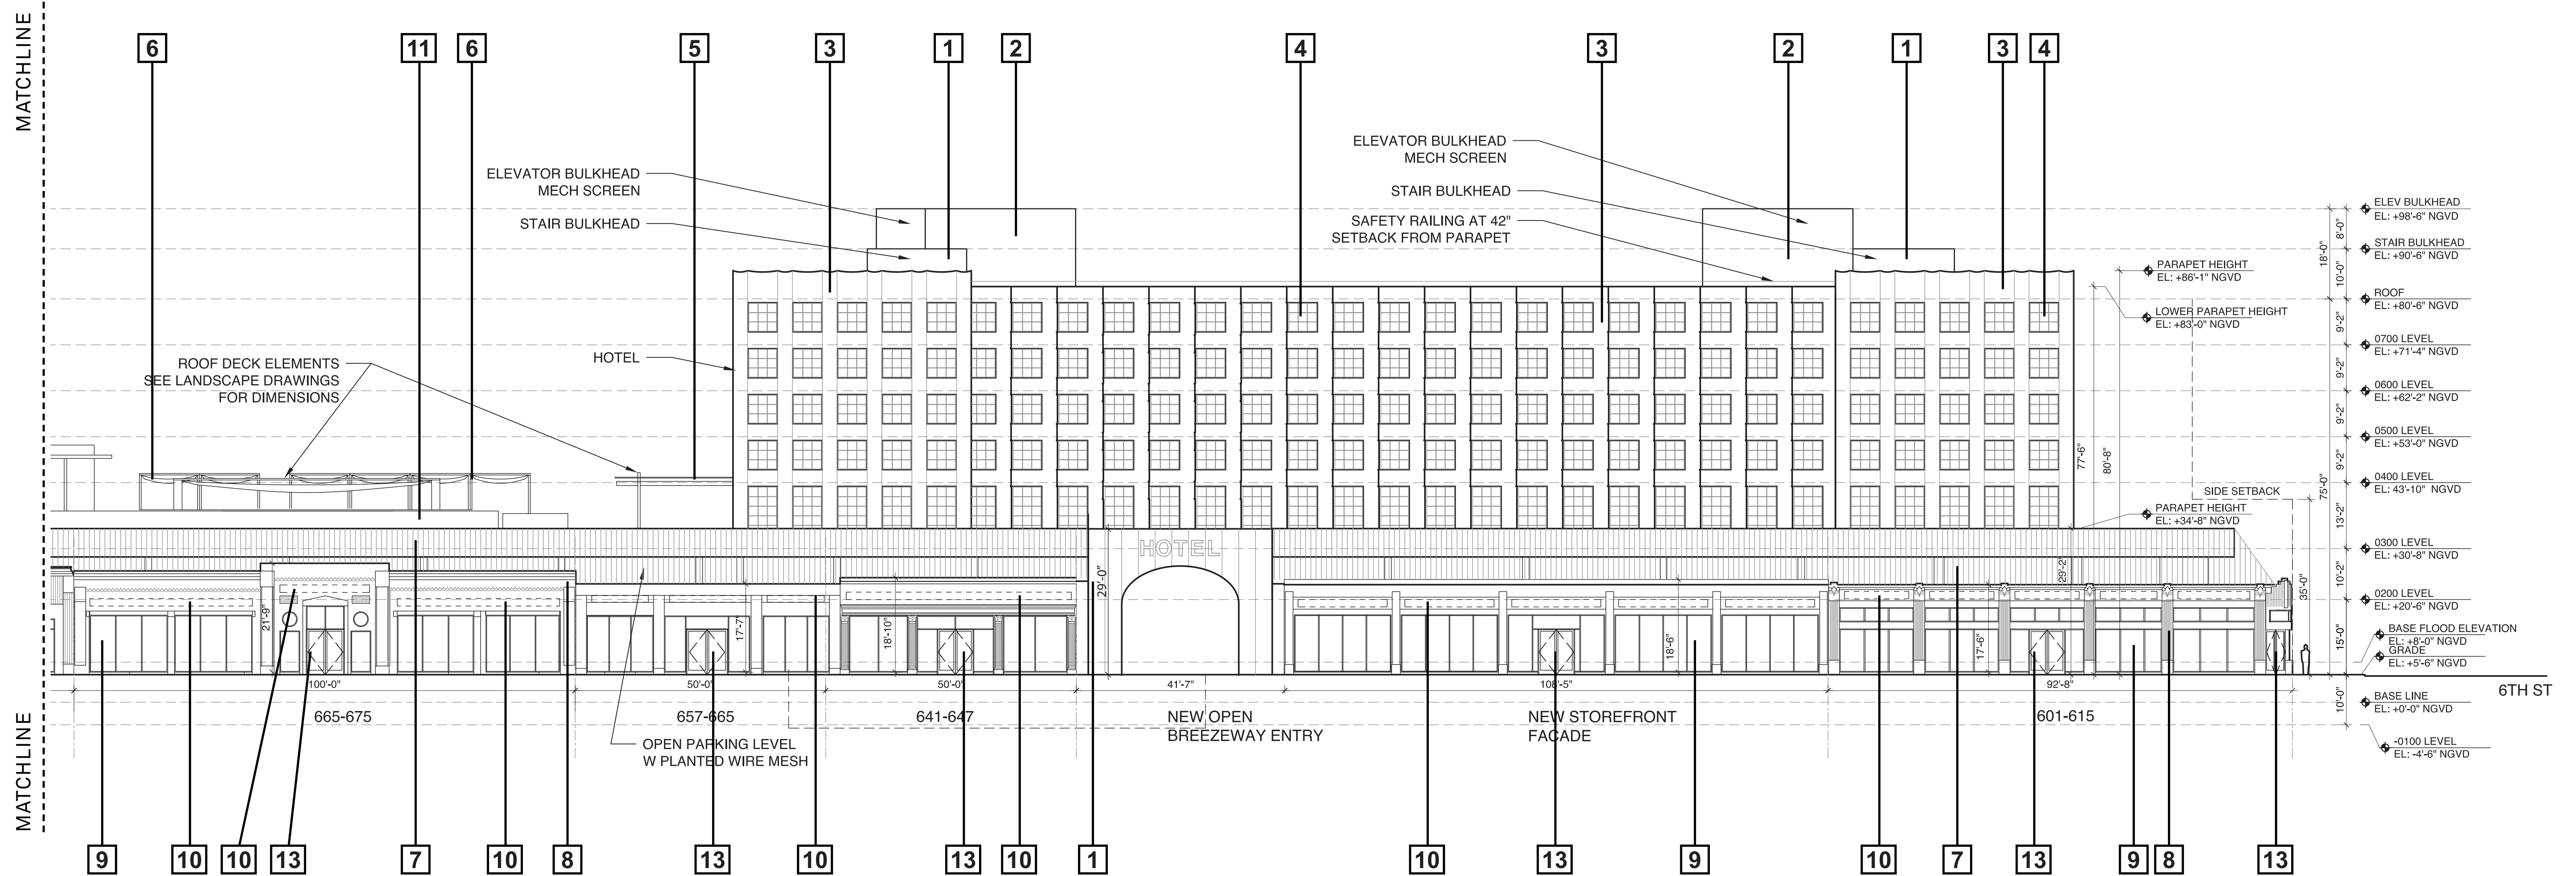

WEST ELEVATION

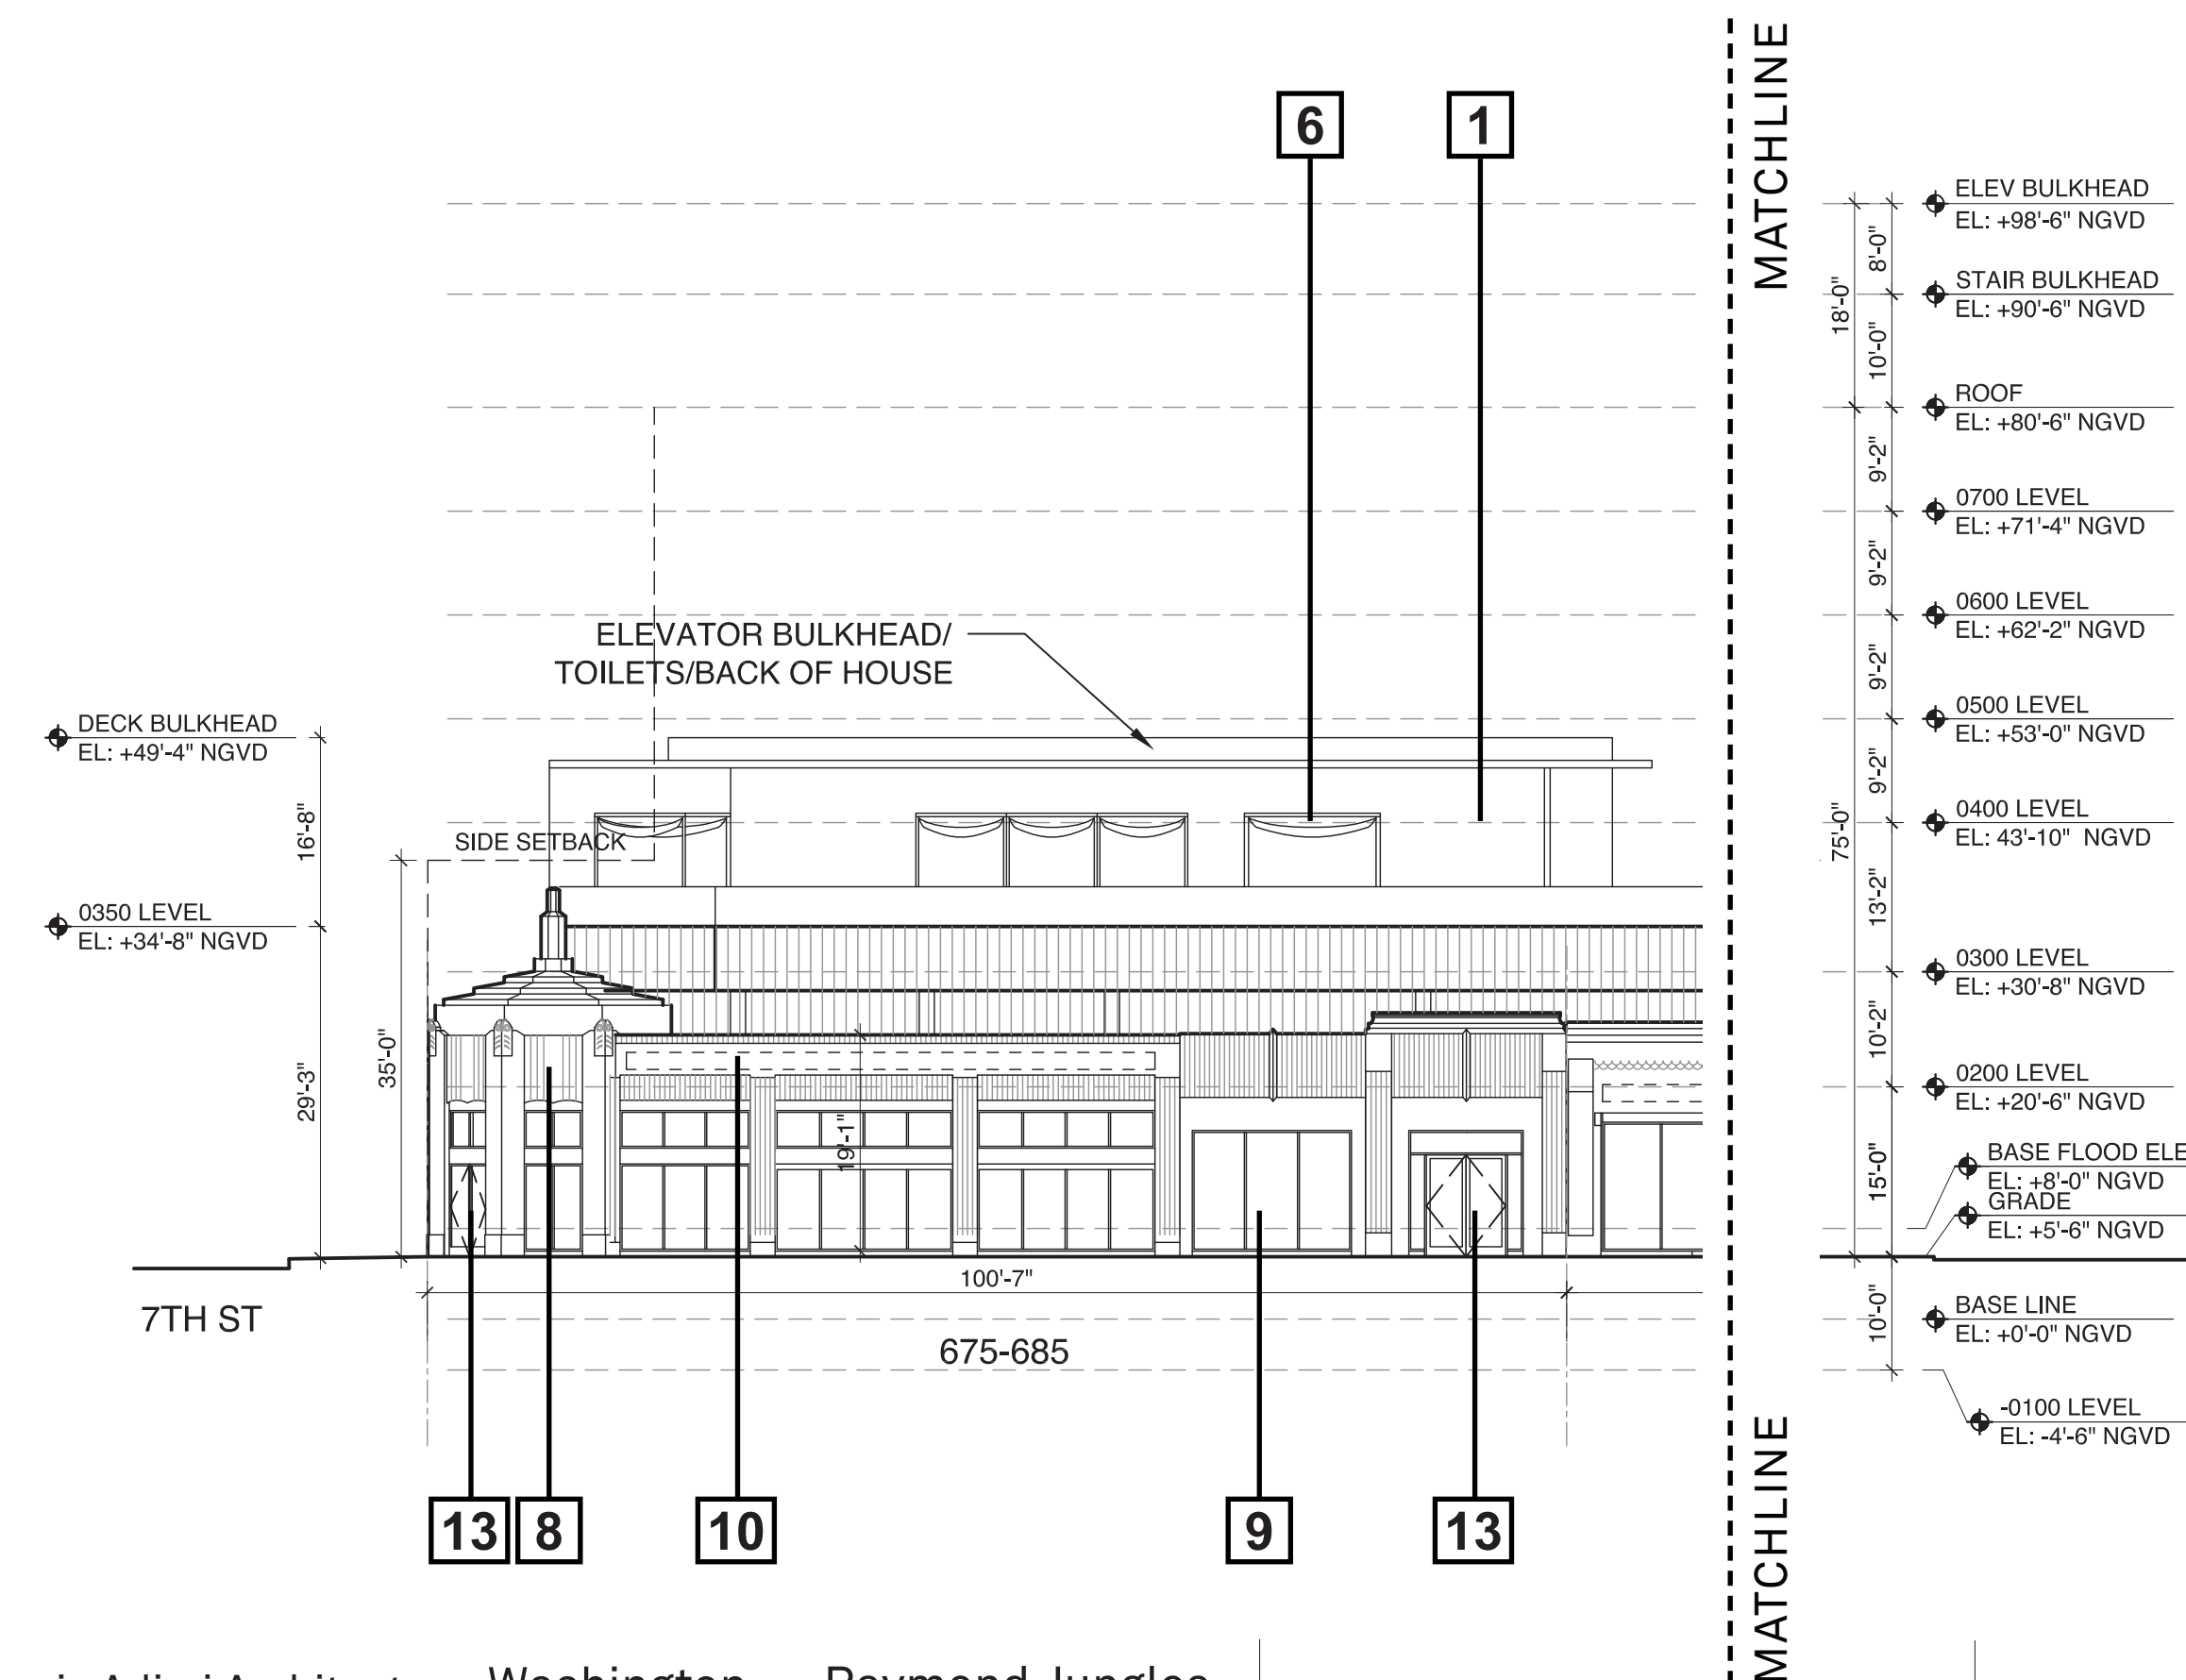

LEGEND

- | | | |
|--|--|---|
| 1. MASONRY- CMU OR CIP SUBSTRATE W/ SMOOTH STUCCO FINISH CUSTOM COLOR TO BE SELECTED BY ARCHITECT. | 5. PRE-ENGINEERED CANOPY WITH TENSILE FABRIC ³ | 10. AREA OF SIGNAGE INDICATED W DASHED LINE SIGNAGE TO BE METAL HELD OFF HISTORIC FACADE AND BACKLIT. |
| 2. LOUVER ASSEMBLY WITH INSECT SCREENS IN EXTRUDED ALUMINUM FRAME | 6. TRELLIS WITH FABRIC COVERING | 11. CABLE RAILING |
| 3. WALL CONSTRUCTION - GFRC PANELS OVER HEAVY GAUGE METAL FRAMING. GFRC PANELS TO HAVE CUSTOM COLOR AND FINISH SELECTED BY ARCHITECT | 7. WIRE SCREEN WITH PLANTINGS | 12. STEEL STAIR ASSEMBLY WITH CABLE GUARDRAILS |
| 4. ALUMINUM FRAME WINDOWS WITH CUSTOM KYNAR FINISH. SIMULATED DIVIDED LITES, CLEAR GLASS | 8. EXISTING STUCCO AND CAST ELEMENTS TO BE RESTORED AND PAINTED | 13. NEW ALUMINUM DOUBLE DOOR WITHIN RECESSED NICHE FINISH TO MATCH STOREFRONT MULLIONS. |
| | 9. ALUMINUM STOREFRONT ASSEMBLY WITH KYNAR FINISH AND TINTED CLEAR GLASS WITHIN EXISTING MASONRY OPENINGS. TO MEET WIND LOAD REQUIREMENTS. | |



Morris Adjmi Architects
www.ma.com
O'Brien Lighting Inc


Washington Squared LLC
Ken Fulk

Raymond Jungles Inc.
Nichols Brosch
Wurst Wolfe &
Associates

601-685 Washington Ave.
Miami Beach, FL

Building Elevation

Historic Preservation Board Final Submittal / 21 March 2016

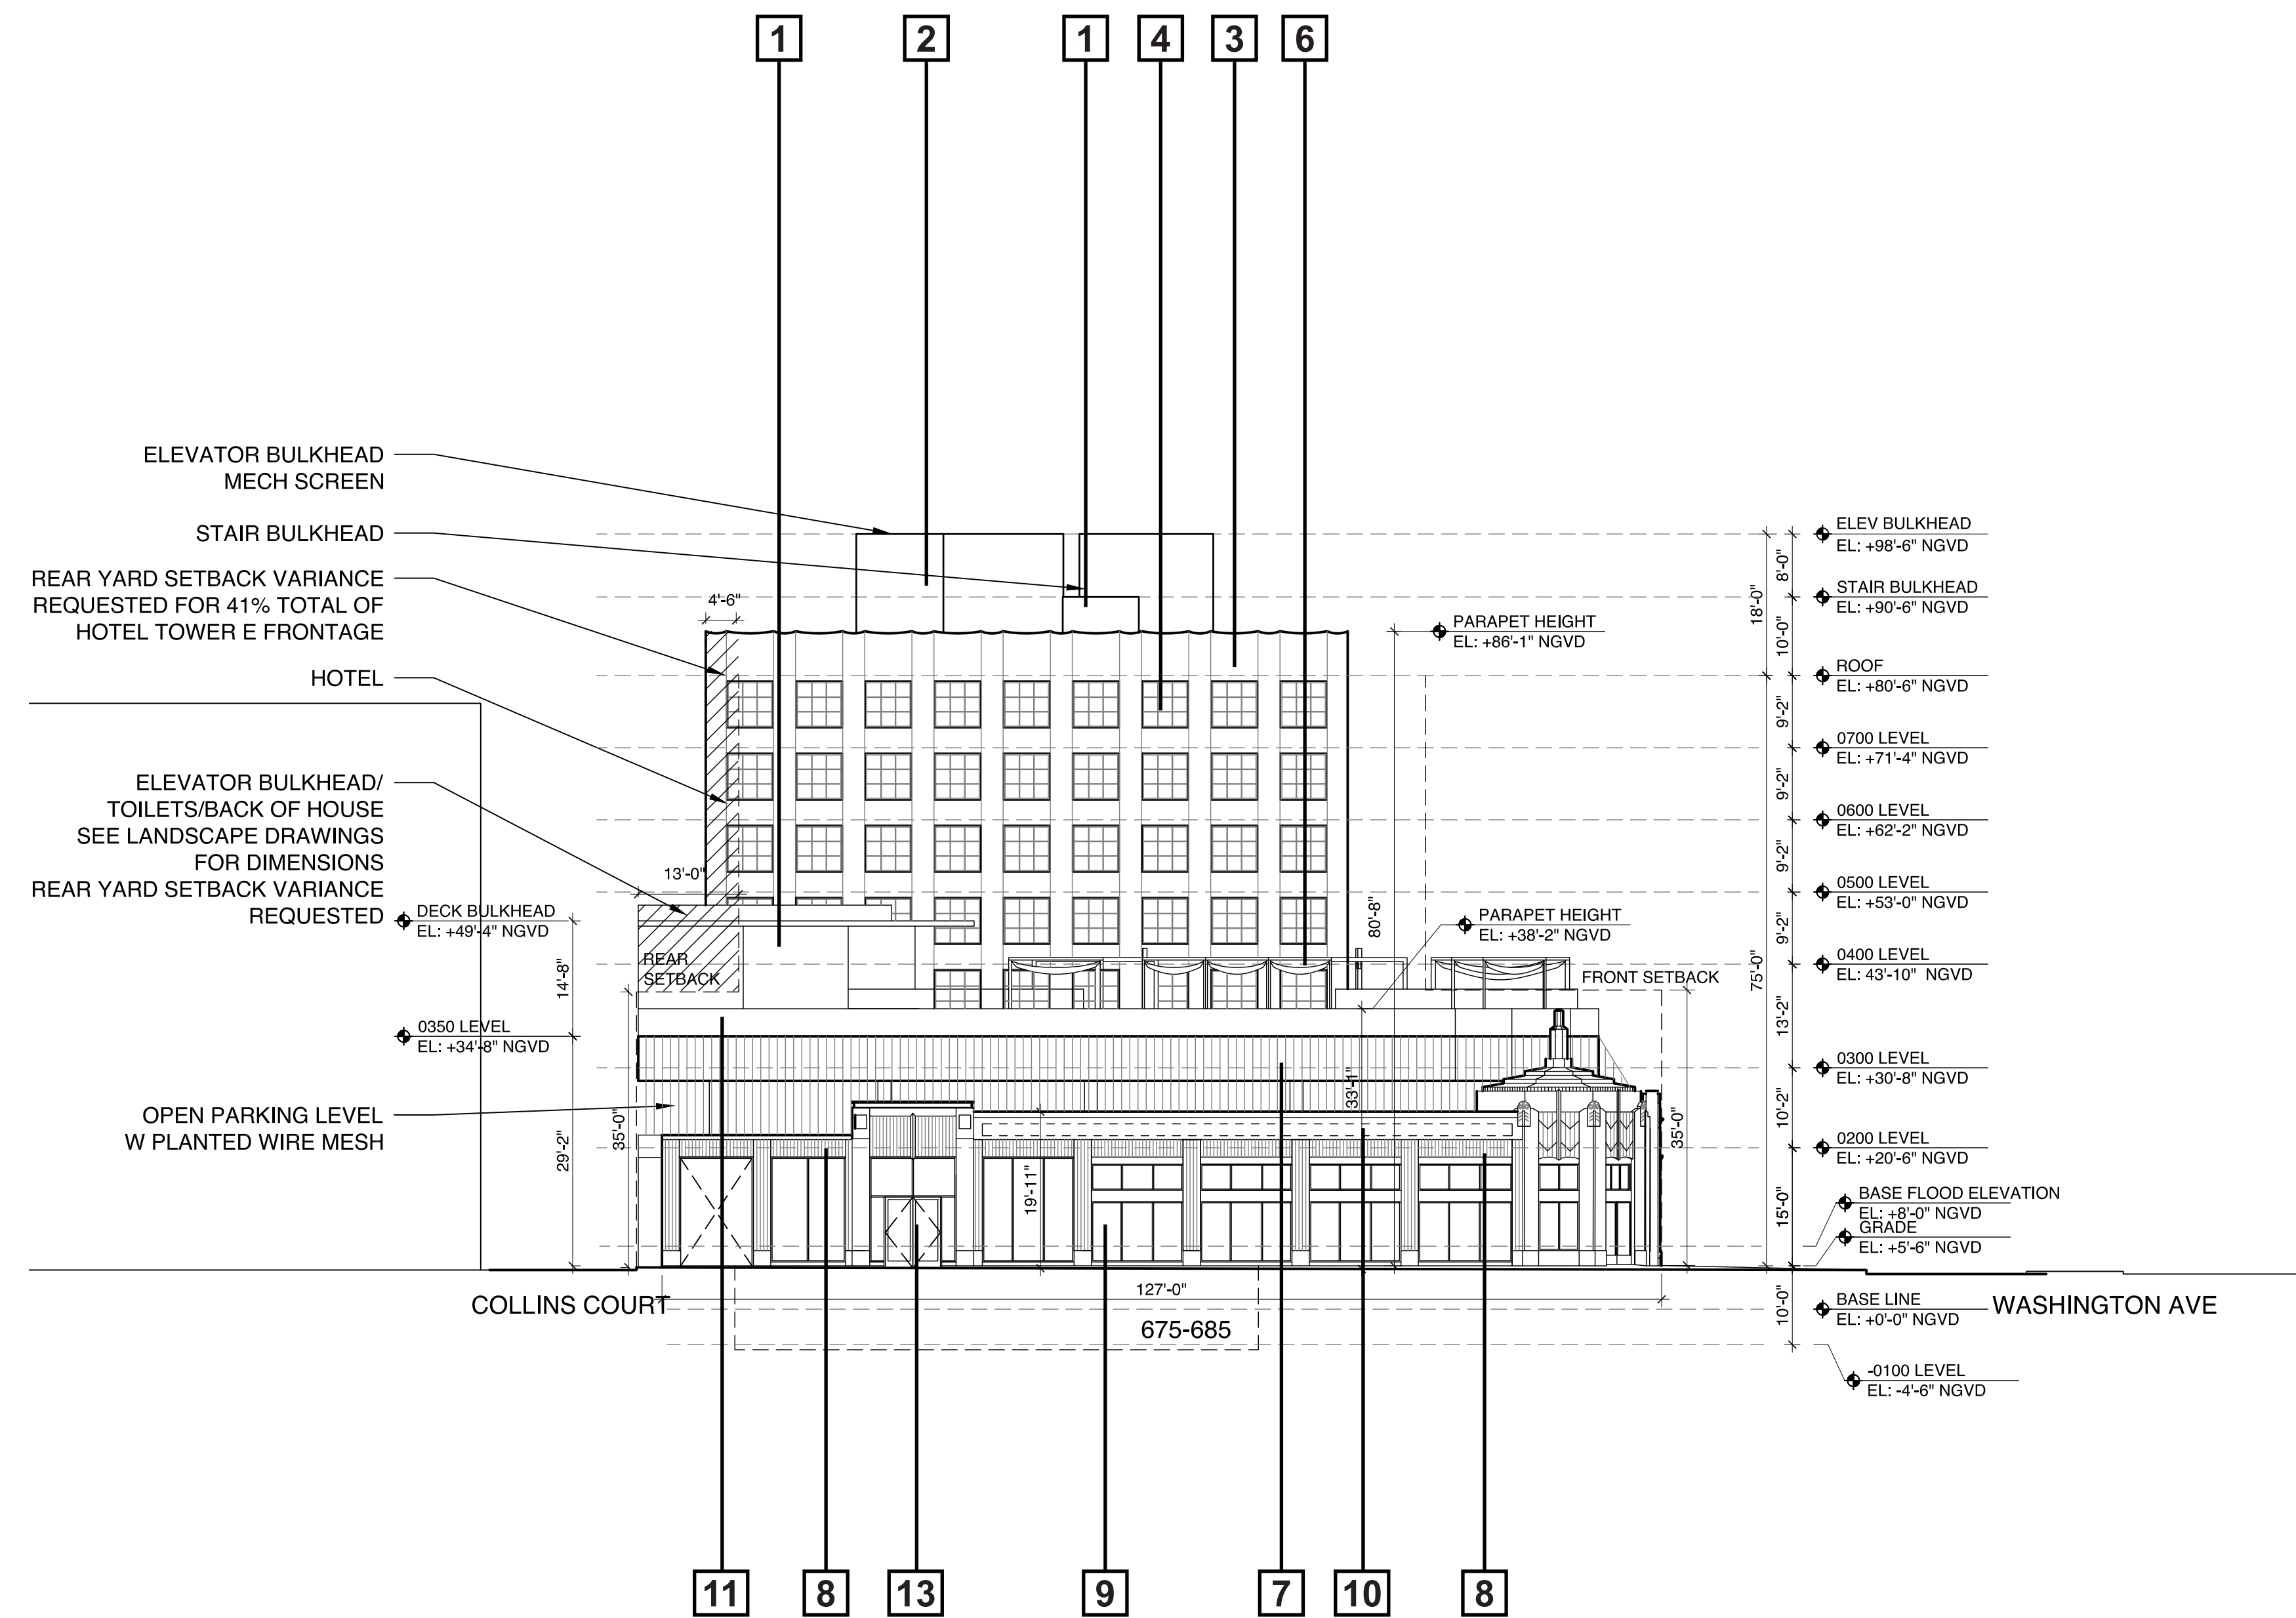

NORTH ELEVATION

LEGEND

- | | | |
|--|--|---|
| 1. MASONRY- CMU OR CIP SUBSTRATE W/ SMOOTH STUCCO FINISH CUSTOM COLOR TO BE SELECTED BY ARCHITECT. | 5. PRE-ENGINEERED CANOPY WITH TENSILE FABRIC ³ | 10. AREA OF SIGNAGE INDICATED W DASHED LINE SIGNAGE TO BE METAL HELD OFF HISTORIC FACADE AND BACKLIT. |
| 2. LOUVER ASSEMBLY WITH INSECT SCREENS IN EXTRUDED ALUMINUM FRAME | 6. TRELLIS WITH FABRIC COVERING | 11. CABLE RAILING |
| 3. WALL CONSTRUCTION - GFRC PANELS OVER HEAVY GAUGE METAL FRAMING. GFRC PANELS TO HAVE CUSTOM COLOR AND FINISH SELECTED BY ARCHITECT | 7. WIRE SCREEN WITH PLANTINGS | 12. STEEL STAIR ASSEMBLY WITH CABLE GUARDRAILS |
| 4. ALUMINUM FRAME WINDOWS WITH CUSTOM KYNAR FINISH. SIMULATED DIVIDED LITES, CLEAR GLASS | 8. EXISTING STUCCO AND CAST ELEMENTS TO BE RESTORED AND PAINTED | 13. NEW ALUMINUM DOUBLE DOOR WITHIN RECESSED NICHE FINISH TO MATCH STOREFRONT MULLIONS. |
| | 9. ALUMINUM STOREFRONT ASSEMBLY WITH KYNAR FINISH AND TINTED CLEAR GLASS WITHIN EXISTING MASONRY OPENINGS. TO MEET WIND LOAD REQUIREMENTS. | |



Morris Adjmi Architects
www.ma.com
O'Brien Lighting Inc


Washington
Squared LLC
Ken Fulk

Raymond Jungles
Inc.
Nichols Brosch
Wurst Wolfe &
Associates

601-685 Washington Ave.
Miami Beach, FL

Building Elevation


Historic Preservation Board Final Submittal / 21 March 2016

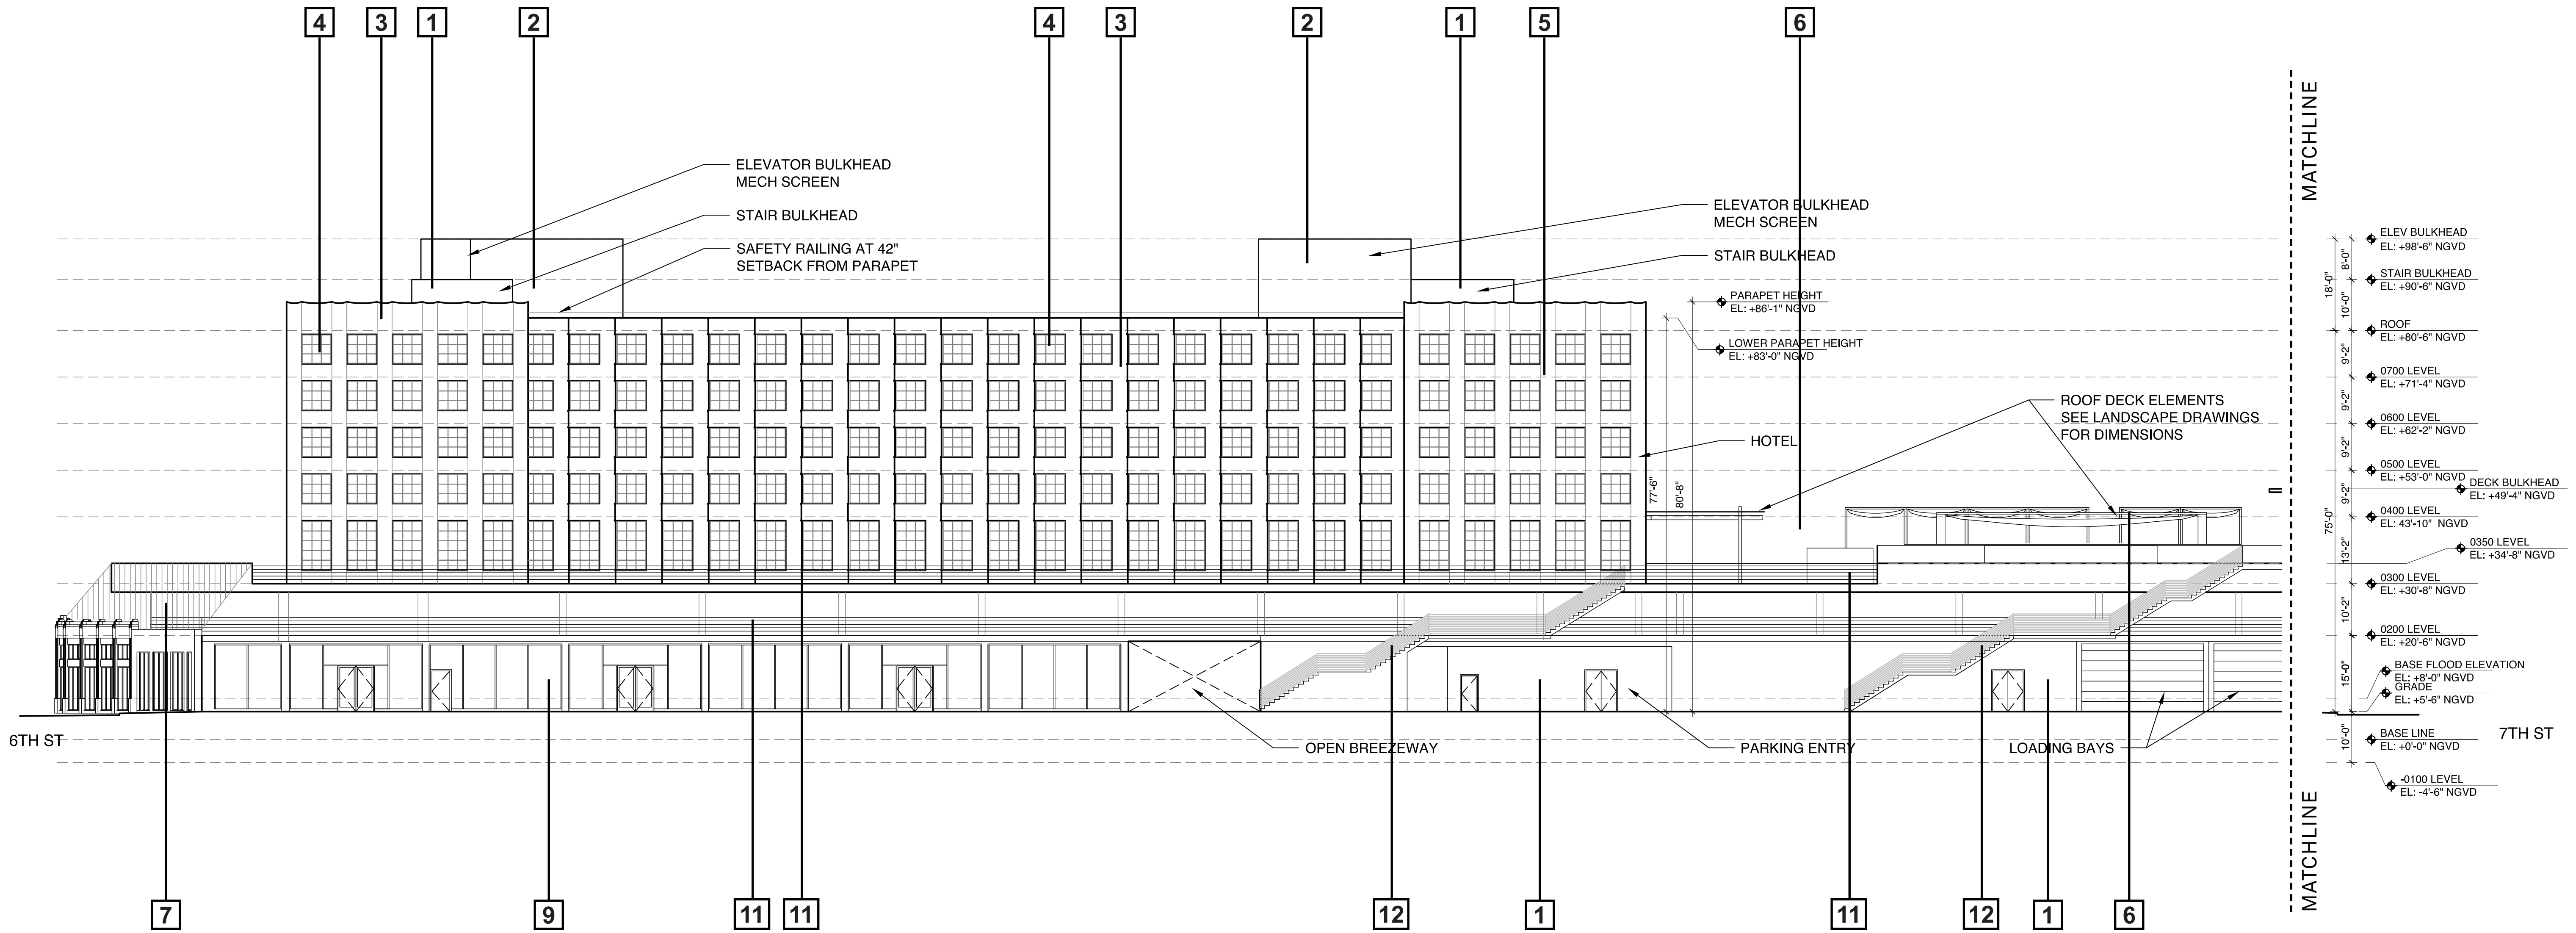

EAST ELEVATION

LEGEND

1. MASONRY- CMU OR CIP SUBSTRATE W/ SMOOTH STUCCO FINISH CUSTOM COLOR TO BE SELECTED BY ARCHITECT.	5. PRE-ENGINEERED CANOPY WITH TENSILE FABRIC3	10. AREA OF SIGNAGE INDICATED W DASHED LINE SIGNAGE TO BE METAL HELD OFF HISTORIC FACADE AND BACKLIT.
2. LOUVER ASSEMBLY WITH INSECT SCREENS IN EXTRUDED ALUMINUM FRAME	6. TRELLIS WITH FABRIC COVERING	11. CABLE RAILING
3. WALL CONSTRUCTION - GFRC PANELS OVER HEAVY GAUGE METAL FRAMING. GFRC PANELS TO HAVE CUSTOM COLOR AND FINISH SELECTED BY ARCHITECT	7. WIRE SCREEN WITH PLANTINGS	12. STEEL STAIR ASSEMBLY WITH CABLE GUARDRAILS
4. ALUMINUM FRAME WINDOWS WITH CUSTOM KYNAR FINISH. SIMULATED DIVIDED LITES, CLEAR GLASS	8. EXISTING STUCCO AND CAST ELEMENTS TO BE RESTORED AND PAINTED	13. NEW ALUMINUM DOUBLE DOOR WITHIN RECESSED NICHE FINISH TO MATCH STOREFRONT MULLIONS.
	9. ALUMINUM STOREFRONT ASSEMBLY WITH KYNAR FINISH AND TINTED CLEAR GLASS WITHIN EXISTING MASONRY OPENINGS. TO MEET WIND LOAD REQUIREMENTS.	

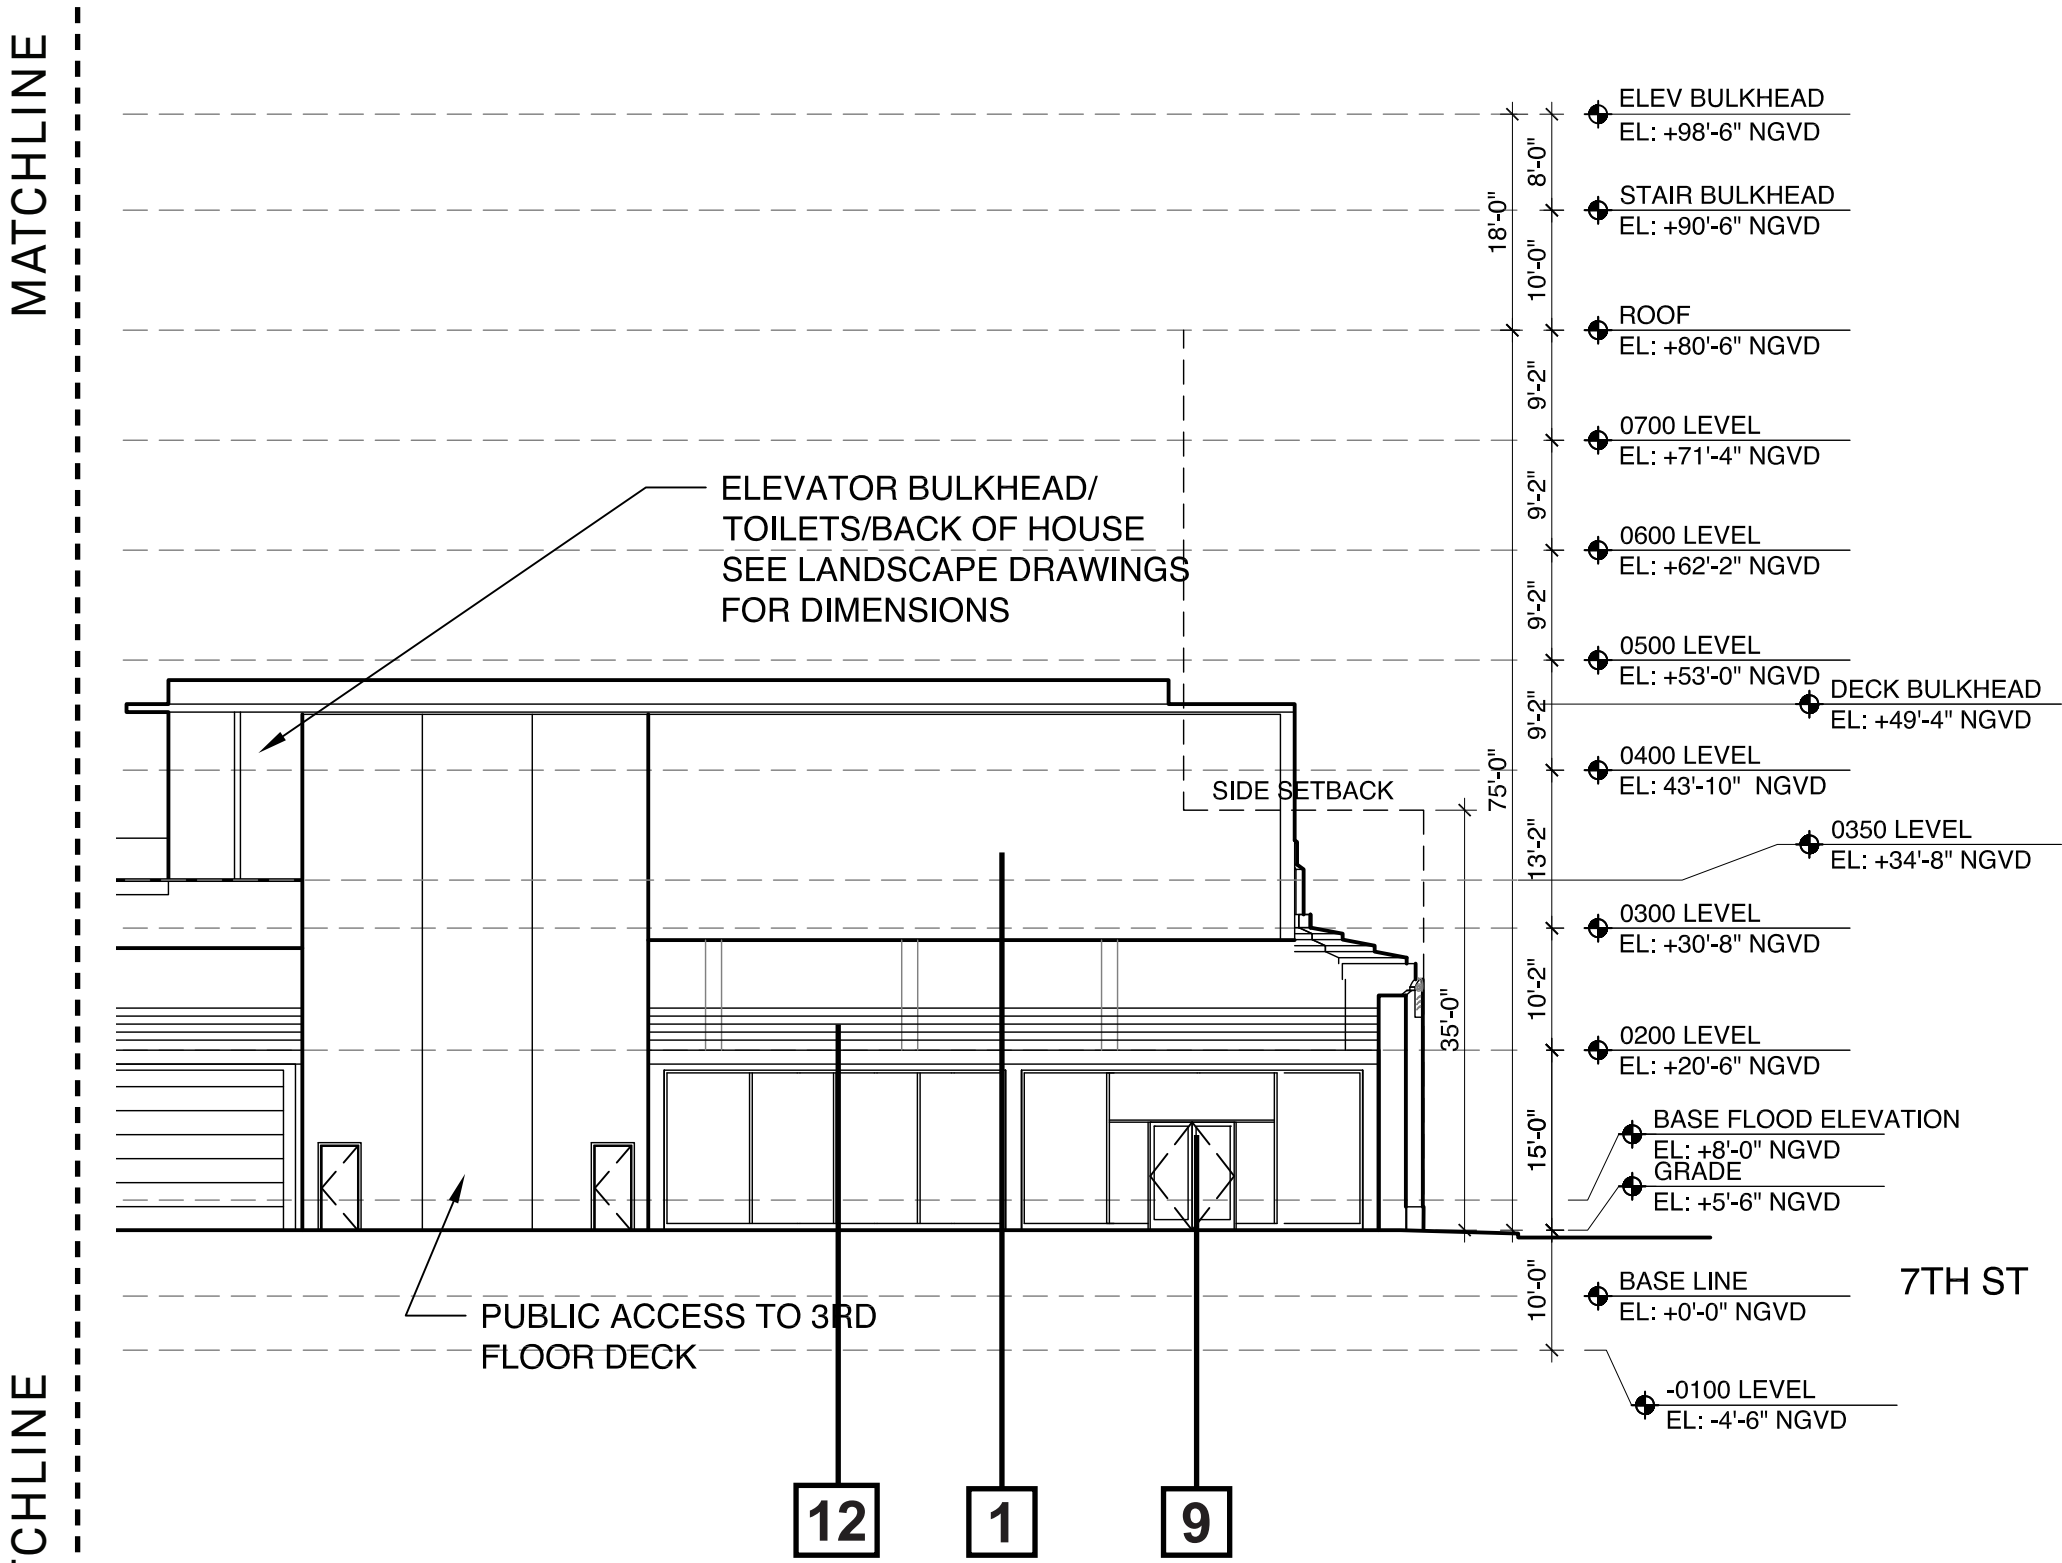

Morris Adjmi Architects
www.ma.com
O'Brien Lighting Inc


Washington
Squared LLC
Ken Fulk

Raymond Jungles
Inc.
Nichols Brosch
Wurst Wolfe &
Associates

601-685 Washington Ave.
Miami Beach, FL

Building Elevation

Historic Preservation Board Final Submittal / 21 March 2016

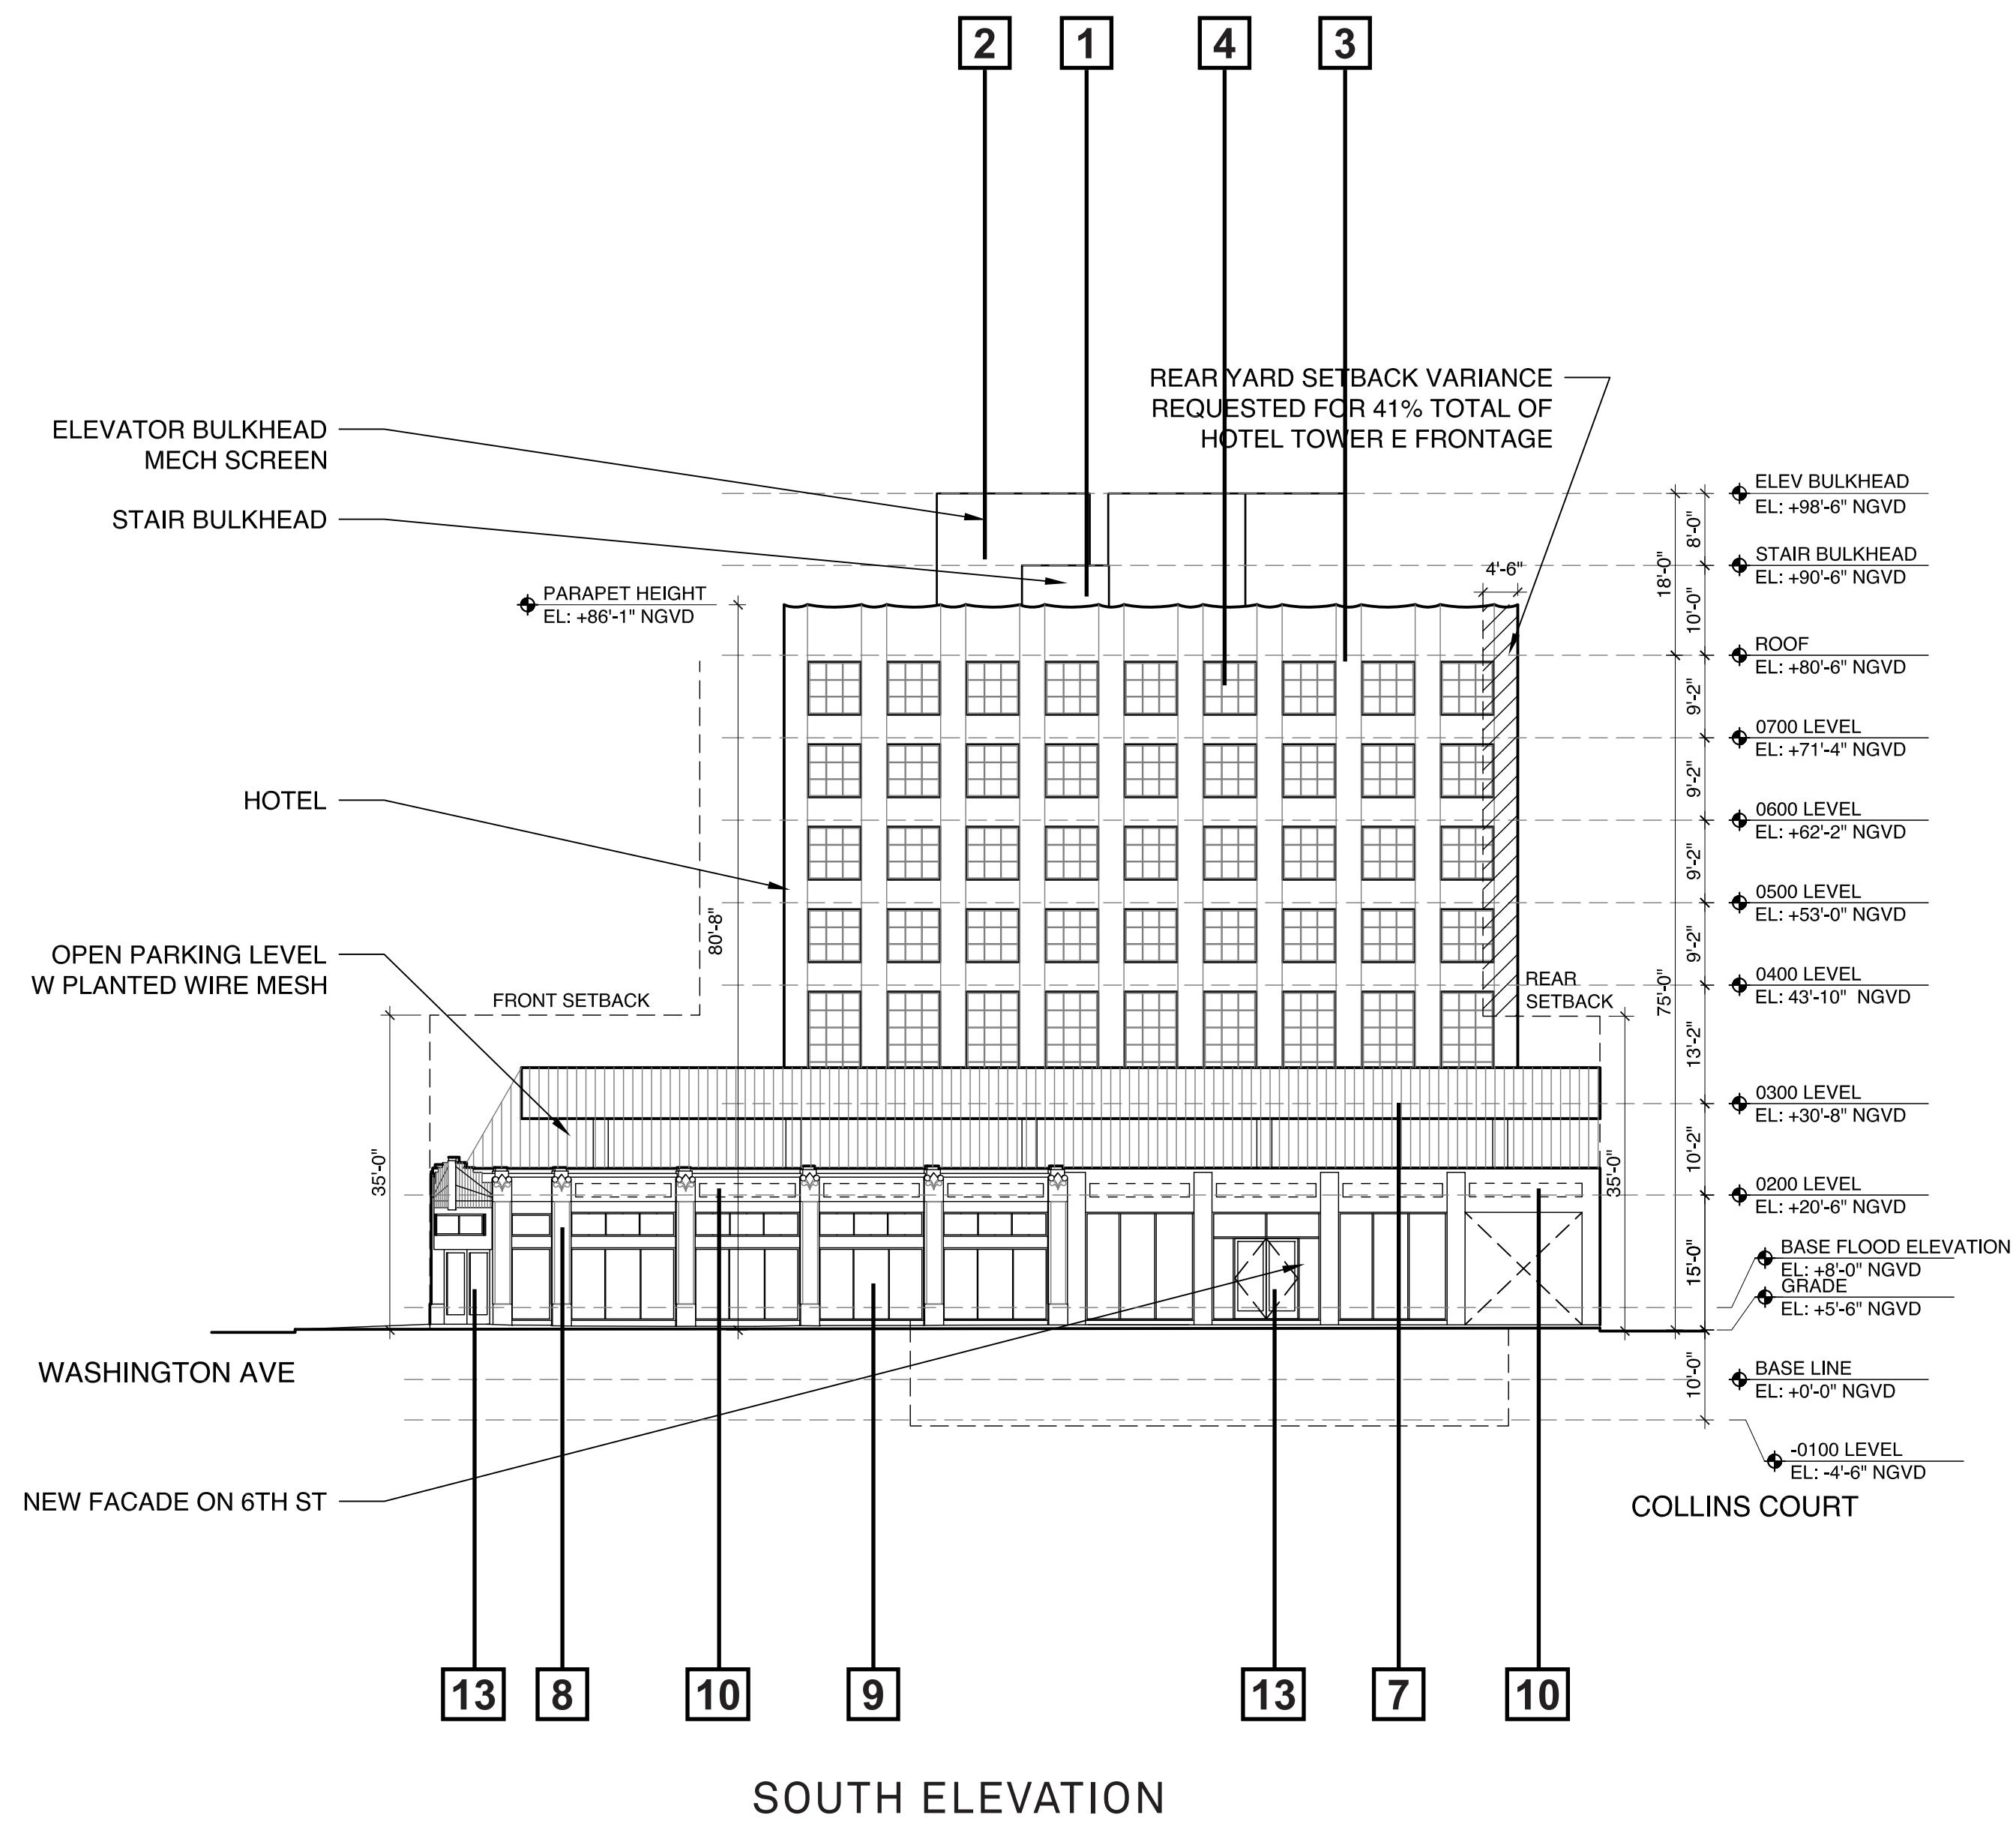

LEGEND

- | | | |
|--|--|---|
| 1. MASONRY- CMU OR CIP SUBSTRATE W/ SMOOTH STUCCO FINISH CUSTOM COLOR TO BE SELECTED BY ARCHITECT. | 5. PRE-ENGINEERED CANOPY WITH TENSILE FABRIC ³ | 10. AREA OF SIGNAGE INDICATED W DASHED LINE SIGNAGE TO BE METAL HELD OFF HISTORIC FACADE AND BACKLIT. |
| 2. LOUVER ASSEMBLY WITH INSECT SCREENS IN EXTRUDED ALUMINUM FRAME | 6. TRELLIS WITH FABRIC COVERING | 11. CABLE RAILING |
| 3. WALL CONSTRUCTION - GFRC PANELS OVER HEAVY GAUGE METAL FRAMING. GFRC PANELS TO HAVE CUSTOM COLOR AND FINISH SELECTED BY ARCHITECT | 7. WIRE SCREEN WITH PLANTINGS | 12. STEEL STAIR ASSEMBLY WITH CABLE GUARDRAILS |
| 4. ALUMINUM FRAME WINDOWS WITH CUSTOM KYNAR FINISH. SIMULATED DIVIDED LITES, CLEAR GLASS | 8. EXISTING STUCCO AND CAST ELEMENTS TO BE RESTORED AND PAINTED | 13. NEW ALUMINUM DOUBLE DOOR WITHIN RECESSED NICHE FINISH TO MATCH STOREFRONT MULLIONS. |
| | 9. ALUMINUM STOREFRONT ASSEMBLY WITH KYNAR FINISH AND TINTED CLEAR GLASS WITHIN EXISTING MASONRY OPENINGS. TO MEET WIND LOAD REQUIREMENTS. | |



Morris Adjmi Architects
www.ma.com
O'Brien Lighting Inc



Washington
Squared LLC
Ken Fulk

Raymond Jungles
Inc.
Nichols Brosch
Wurst Wolfe &
Associates

601-685 Washington Ave.
Miami Beach, FL

Building Elevation

Historic Preservation Board Final Submittal / 21 March 2016

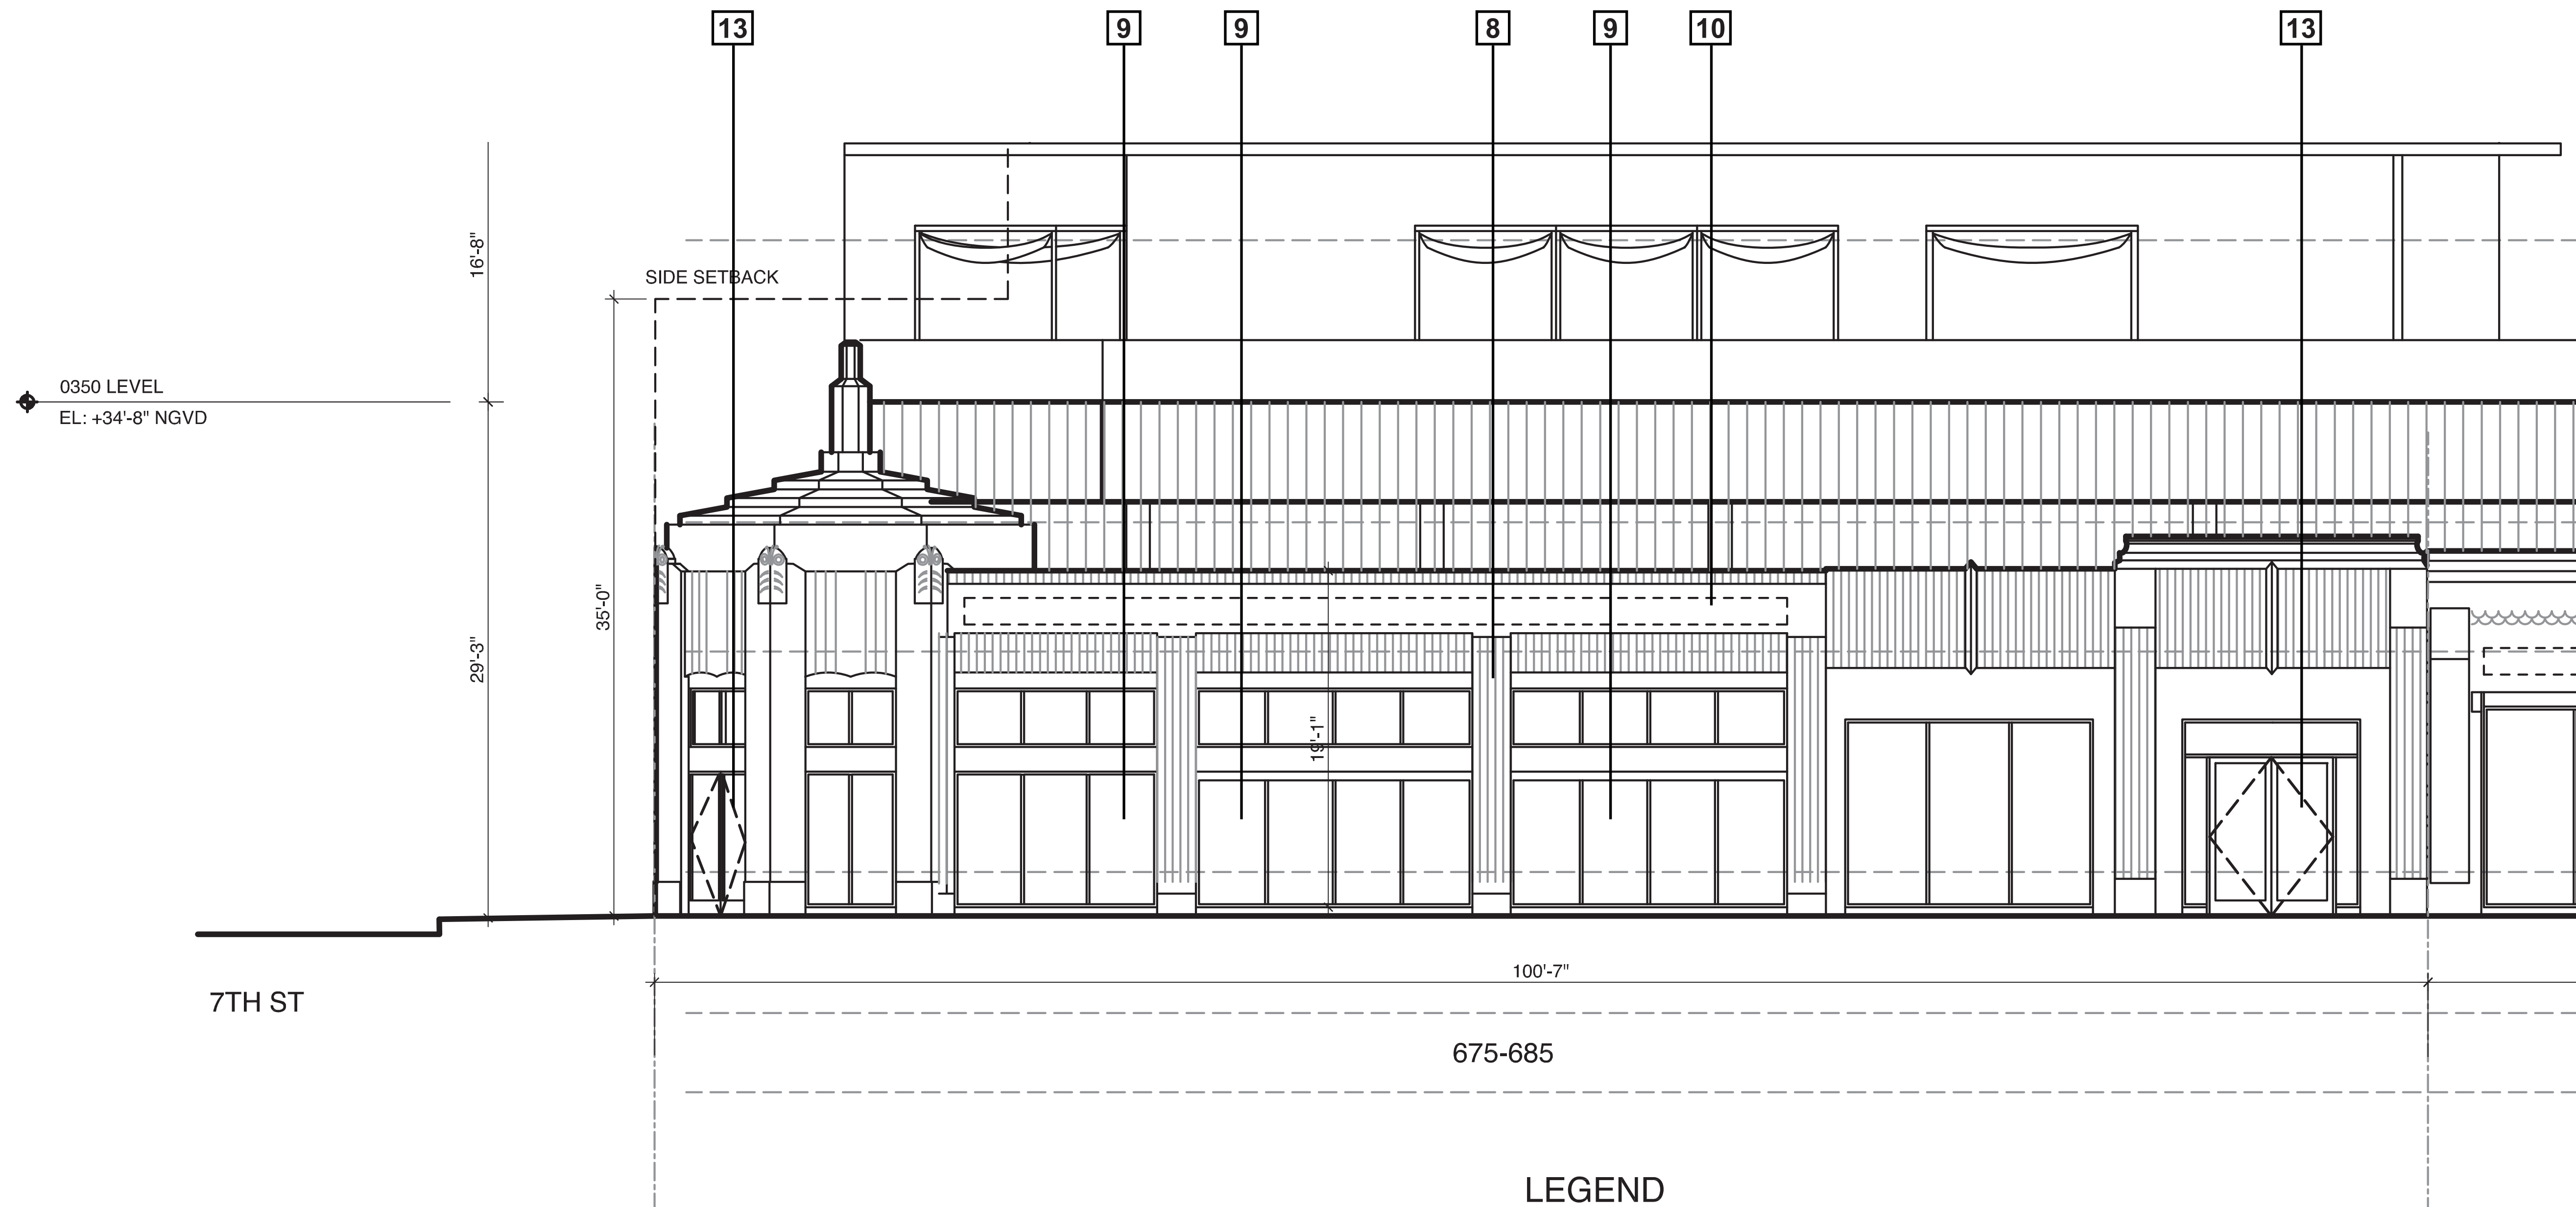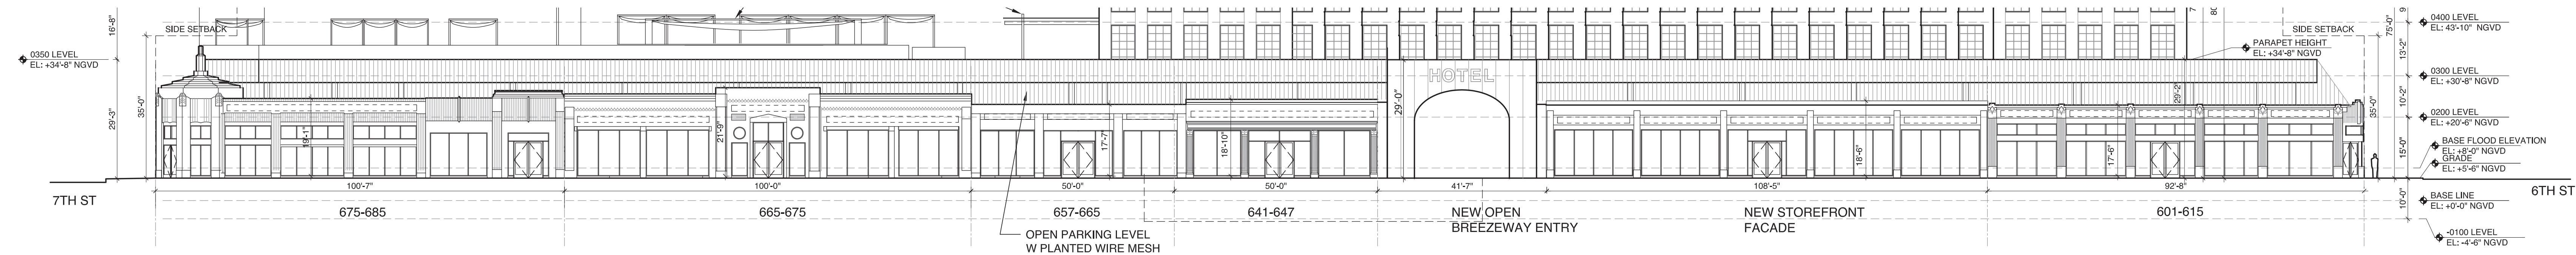

COLOR PALETTE



HIGHLIGHT COLOR



BASE COLOR

LEGEND

- | | | |
|--|--|---|
| 1. MASONRY- CMU OR CIP SUBSTRATE W/ SMOOTH STUCCO FINISH CUSTOM COLOR TO BE SELECTED BY ARCHITECT. | 5. PRE-ENGINEERED CANOPY WITH TENSILE FABRIC3 | 10. AREA OF SIGNAGE INDICATED W DASHED LINE SIGNAGE TO BE METAL HELD OFF HISTORIC FACADE AND BACKLIT. |
| 2. LOUVER ASSEMBLY WITH INSECT SCREENS IN EXTRUDED ALUMINUM FRAME | 6. TRELLIS WITH FABRIC COVERING | 11. CABLE RAILING |
| 3. WALL CONSTRUCTION - GFRC PANELS OVER HEAVY GAUGE METAL FRAMING. GFRC PANELS TO HAVE CUSTOM COLOR AND FINISH SELECTED BY ARCHITECT | 7. WIRE SCREEN WITH PLANTINGS | 12. STEEL STAIR ASSEMBLY WITH CABLE GUARDRAILS |
| 4. ALUMINUM FRAME WINDOWS WITH CUSTOM KYNAR FINISH. SIMULATED DIVIDED LITES, CLEAR GLASS | 8. EXISTING STUCCO AND CAST ELEMENTS TO BE RESTORED AND PAINTED | 13. NEW ALUMINUM DOUBLE DOOR WITHIN RECESSED NICHE FINISH TO MATCH STOREFRONT MULLIONS. |
| | 9. ALUMINUM STOREFRONT ASSEMBLY WITH KYNAR FINISH AND TINTED CLEAR GLASS WITHIN EXISTING MASONRY OPENINGS. TO MEET WIND LOAD REQUIREMENTS. | |



Morris Adjmi Architects
www.ma.com
O'Brien Lighting Inc


Washington
Squared LLC
Ken Fulk

Raymond Jungles
Inc.
Nichols Brosch
Wurst Wolfe &
Associates

601-685 Washington Ave.
Miami Beach, FL

Enlarged West Elevation - 675-685

Historic Preservation Board Final Submittal / 21 March 2016

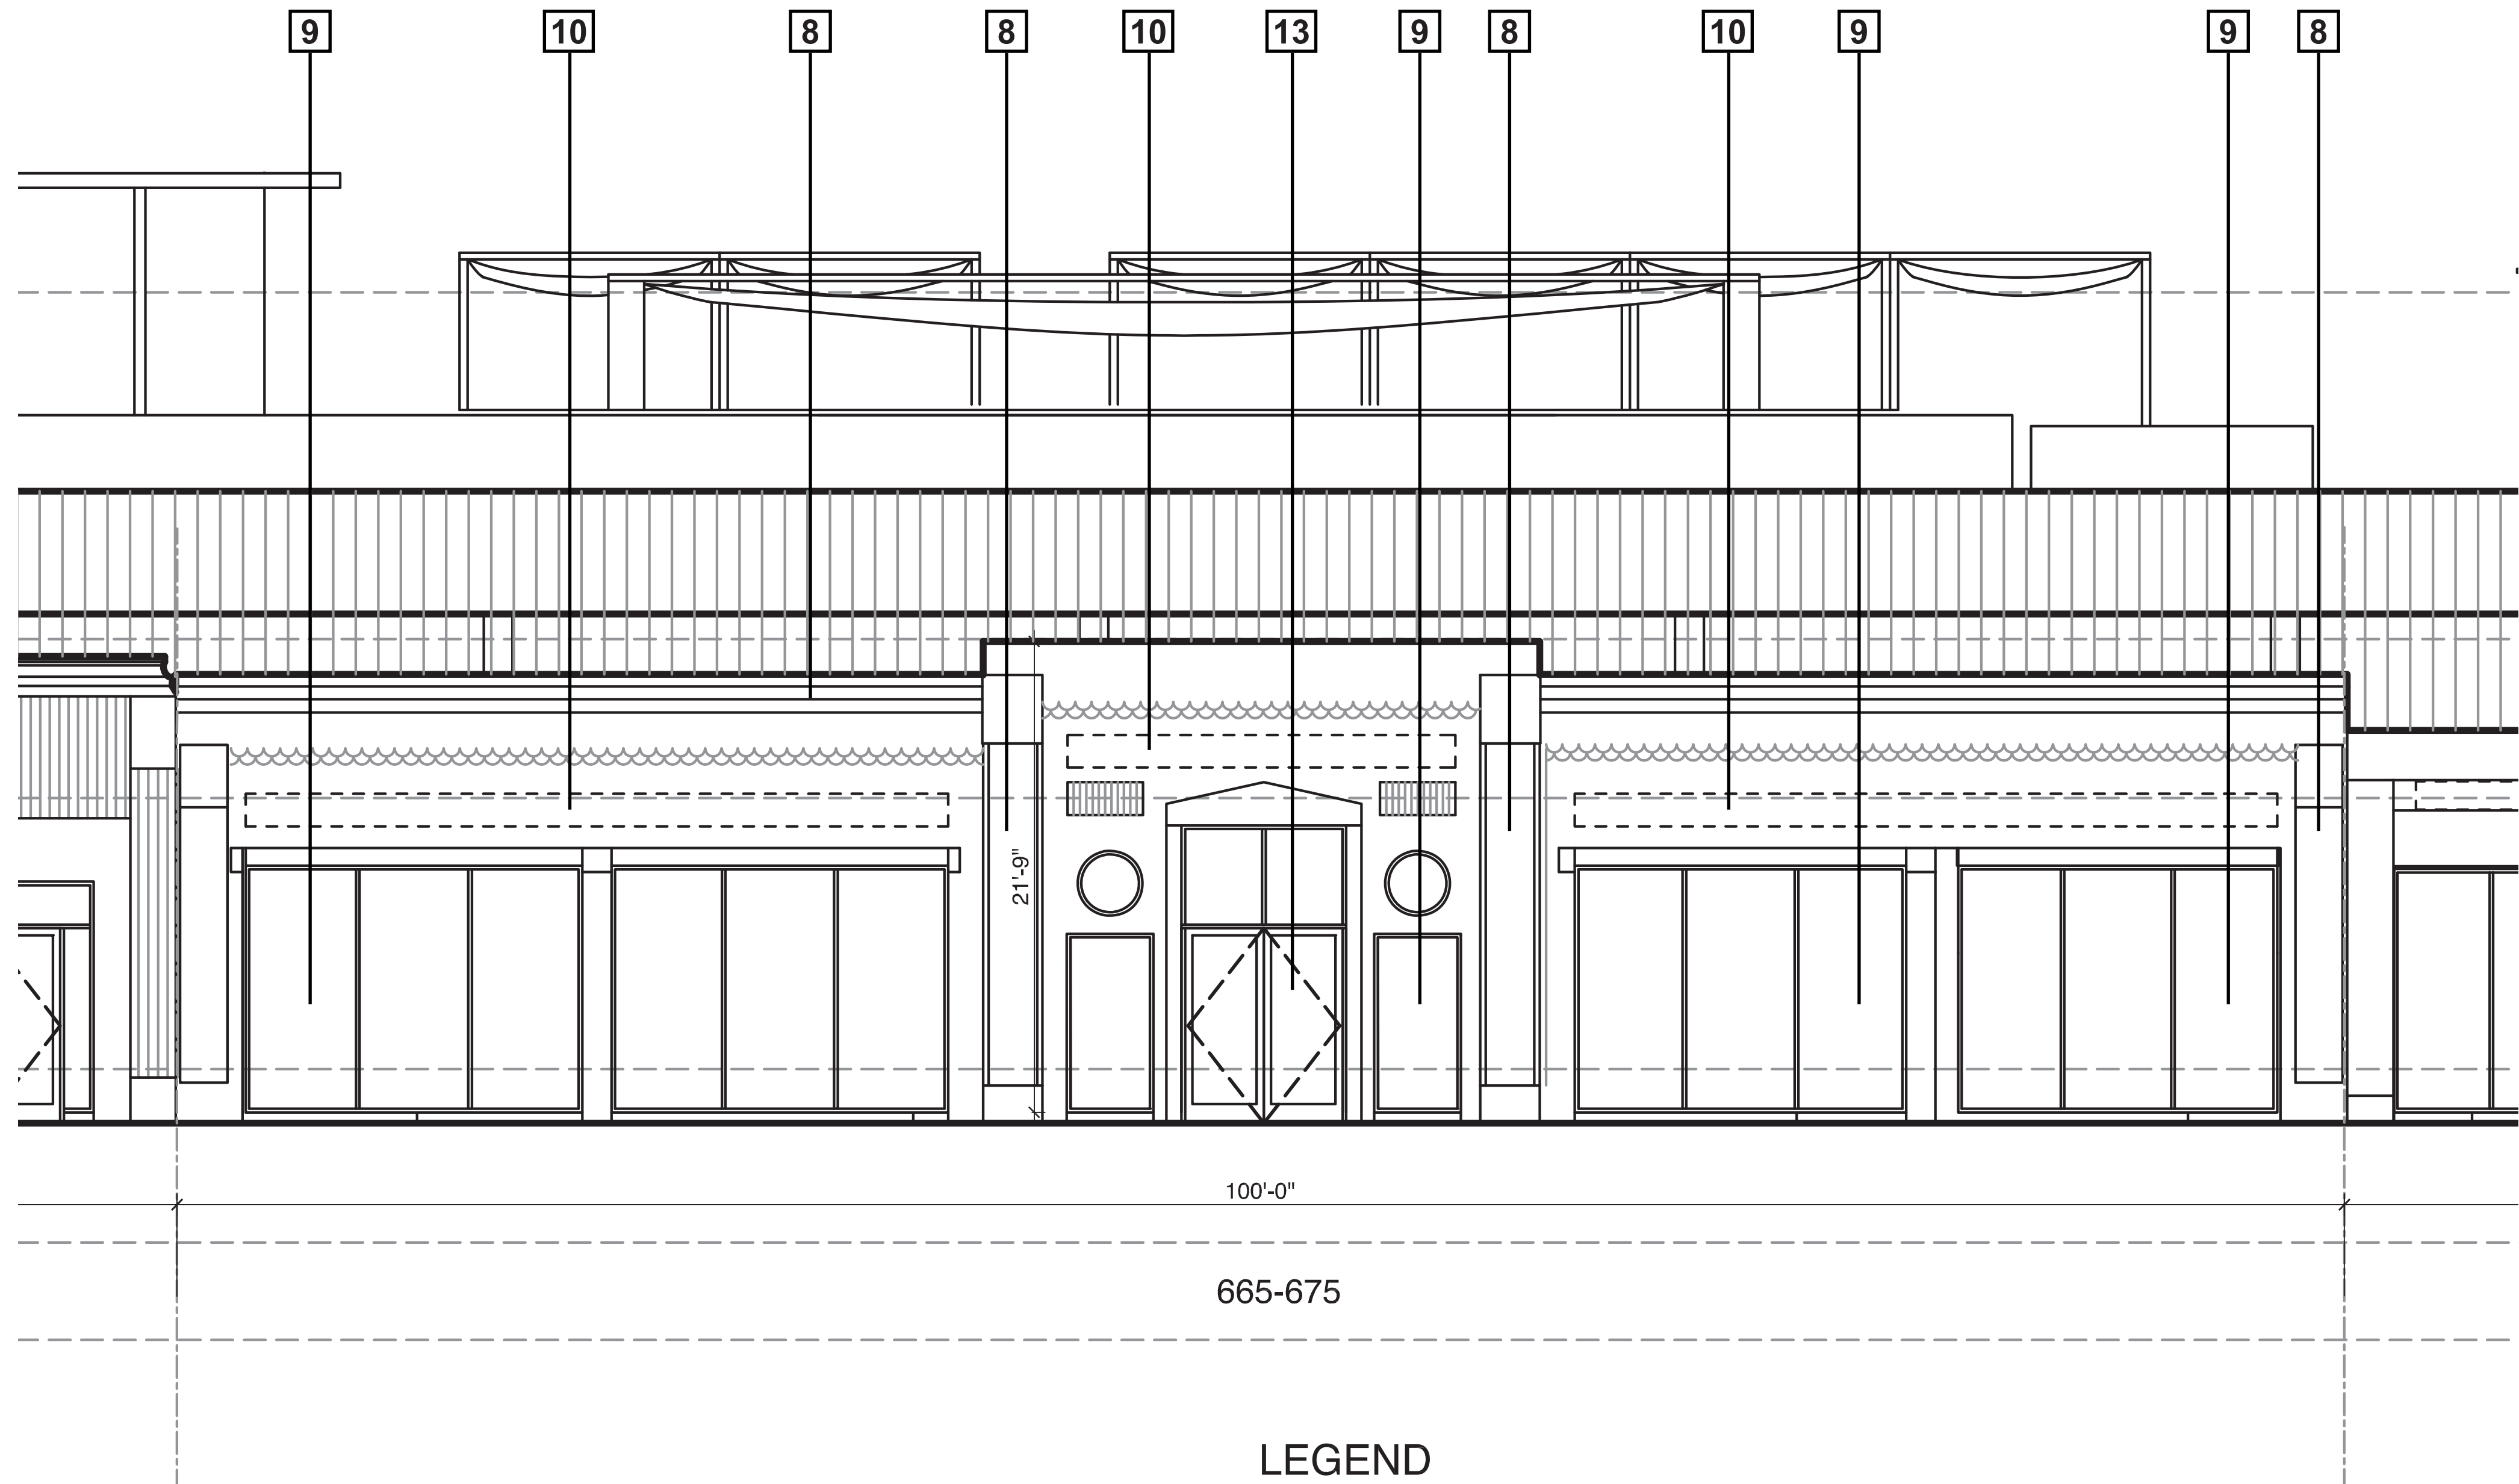

COLOR PALETTE



HIGHLIGHT COLOR



BASE COLOR

LEGEND

- | | | |
|--|--|---|
| 1. MASONRY- CMU OR CIP SUBSTRATE W/ SMOOTH STUCCO FINISH CUSTOM COLOR TO BE SELECTED BY ARCHITECT. | 5. PRE-ENGINEERED CANOPY WITH TENSILE FABRIC3 | 10. AREA OF SIGNAGE INDICATED W DASHED LINE SIGNAGE TO BE METAL HELD OFF HISTORIC FACADE AND BACKLIT. |
| 2. LOUVER ASSEMBLY WITH INSECT SCREENS IN EXTRUDED ALUMINUM FRAME | 6. TRELLIS WITH FABRIC COVERING | 11. CABLE RAILING |
| 3. WALL CONSTRUCTION - GFRC PANELS OVER HEAVY GAUGE METAL FRAMING. GFRC PANELS TO HAVE CUSTOM COLOR AND FINISH SELECTED BY ARCHITECT | 7. WIRE SCREEN WITH PLANTINGS | 12. STEEL STAIR ASSEMBLY WITH CABLE GUARDRAILS |
| 4. ALUMINUM FRAME WINDOWS WITH CUSTOM KYNAR FINISH. SIMULATED DIVIDED LITES, CLEAR GLASS | 8. EXISTING STUCCO AND CAST ELEMENTS TO BE RESTORED AND PAINTED | 13. NEW ALUMINUM DOUBLE DOOR WITHIN RECESSED NICHE FINISH TO MATCH STOREFRONT MULLIONS. |
| | 9. ALUMINUM STOREFRONT ASSEMBLY WITH KYNAR FINISH AND TINTED CLEAR GLASS WITHIN EXISTING MASONRY OPENINGS. TO MEET WIND LOAD REQUIREMENTS. | |



Morris Adjmi Architects
www.ma.com
O'Brien Lighting Inc

Washington
Squared LLC
Ken Fulk

Raymond Jungles
Inc.
Nichols Brosch
Wurst Wolfe &
Associates

601-685 Washington Ave.
Miami Beach, FL

Enlarged West Elevation - 665-675

Historic Preservation Board Final Submittal / 21 March 2016




657-665
COLOR
PALETTE




HIGHLIGHT COLOR



BASE COLOR

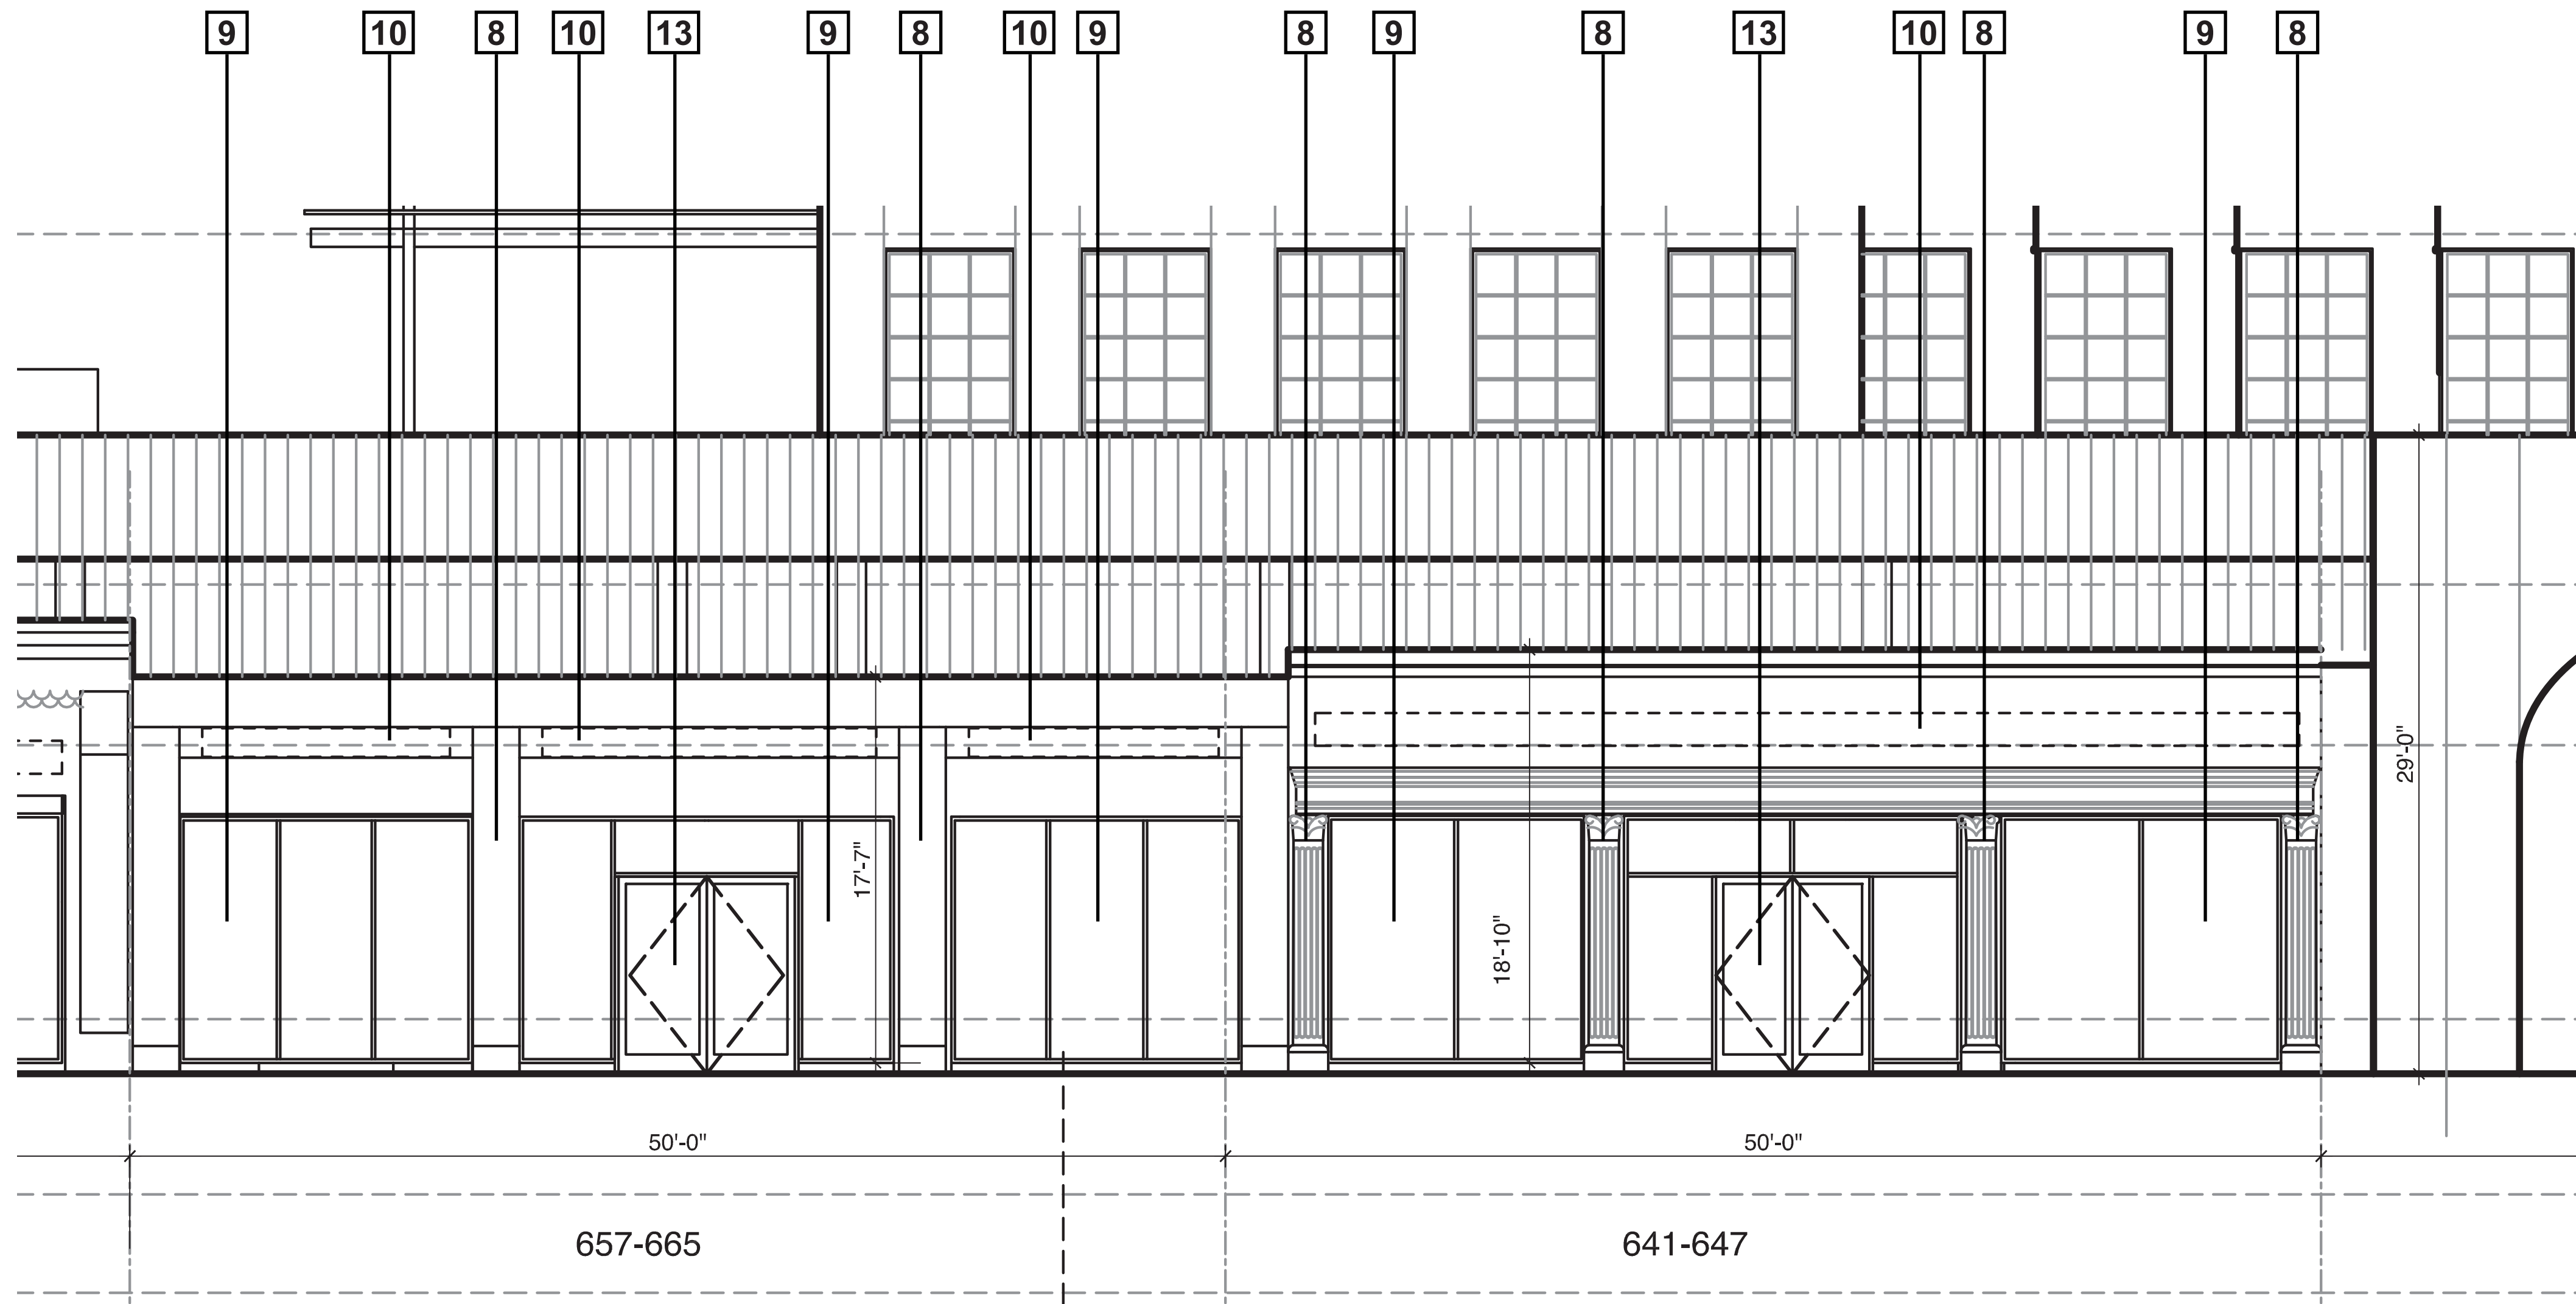

641-647
COLOR
PALETTE

 

HIGHLIGHT COLOR



BASE COLOR

LEGEND

- | | | |
|--|--|---|
| 1. MASONRY- CMU OR CIP SUBSTRATE W/ SMOOTH STUCCO FINISH CUSTOM COLOR TO BE SELECTED BY ARCHITECT. | 5. PRE-ENGINEERED CANOPY WITH TENSILE FABRIC3 | 10. AREA OF SIGNAGE INDICATED W DASHED LINE SIGNAGE TO BE METAL HELD OFF HISTORIC FACADE AND BACKLIT. |
| 2. LOUVER ASSEMBLY WITH INSECT SCREENS IN EXTRUDED ALUMINUM FRAME | 6. TRELLIS WITH FABRIC COVERING | 11. CABLE RAILING |
| 3. WALL CONSTRUCTION - GFRC PANELS OVER HEAVY GAUGE METAL FRAMING. GFRC PANELS TO HAVE CUSTOM COLOR AND FINISH SELECTED BY ARCHITECT | 7. WIRE SCREEN WITH PLANTINGS | 12. STEEL STAIR ASSEMBLY WITH CABLE GUARDRAILS |
| 4. ALUMINUM FRAME WINDOWS WITH CUSTOM KYNAR FINISH. SIMULATED DIVIDED LITES, CLEAR GLASS | 8. EXISTING STUCCO AND CAST ELEMENTS TO BE RESTORED AND PAINTED | 13. NEW ALUMINUM DOUBLE DOOR WITHIN RECESSED NICHE FINISH TO MATCH STOREFRONT MULLIONS. |
| | 9. ALUMINUM STOREFRONT ASSEMBLY WITH KYNAR FINISH AND TINTED CLEAR GLASS WITHIN EXISTING MASONRY OPENINGS. TO MEET WIND LOAD REQUIREMENTS. | |



Morris Adjmi Architects
www.ma.com
O'Brien Lighting Inc



Washington
Squared LLC
Ken Fulk

Raymond Jungles
Inc.
Nichols Brosch
Wurst Wolfe &
Associates

601-685 Washington Ave.
Miami Beach, FL

Enlarged West Elevation - 675-685; 641-647

Historic Preservation Board Final Submittal / 21 March 2016

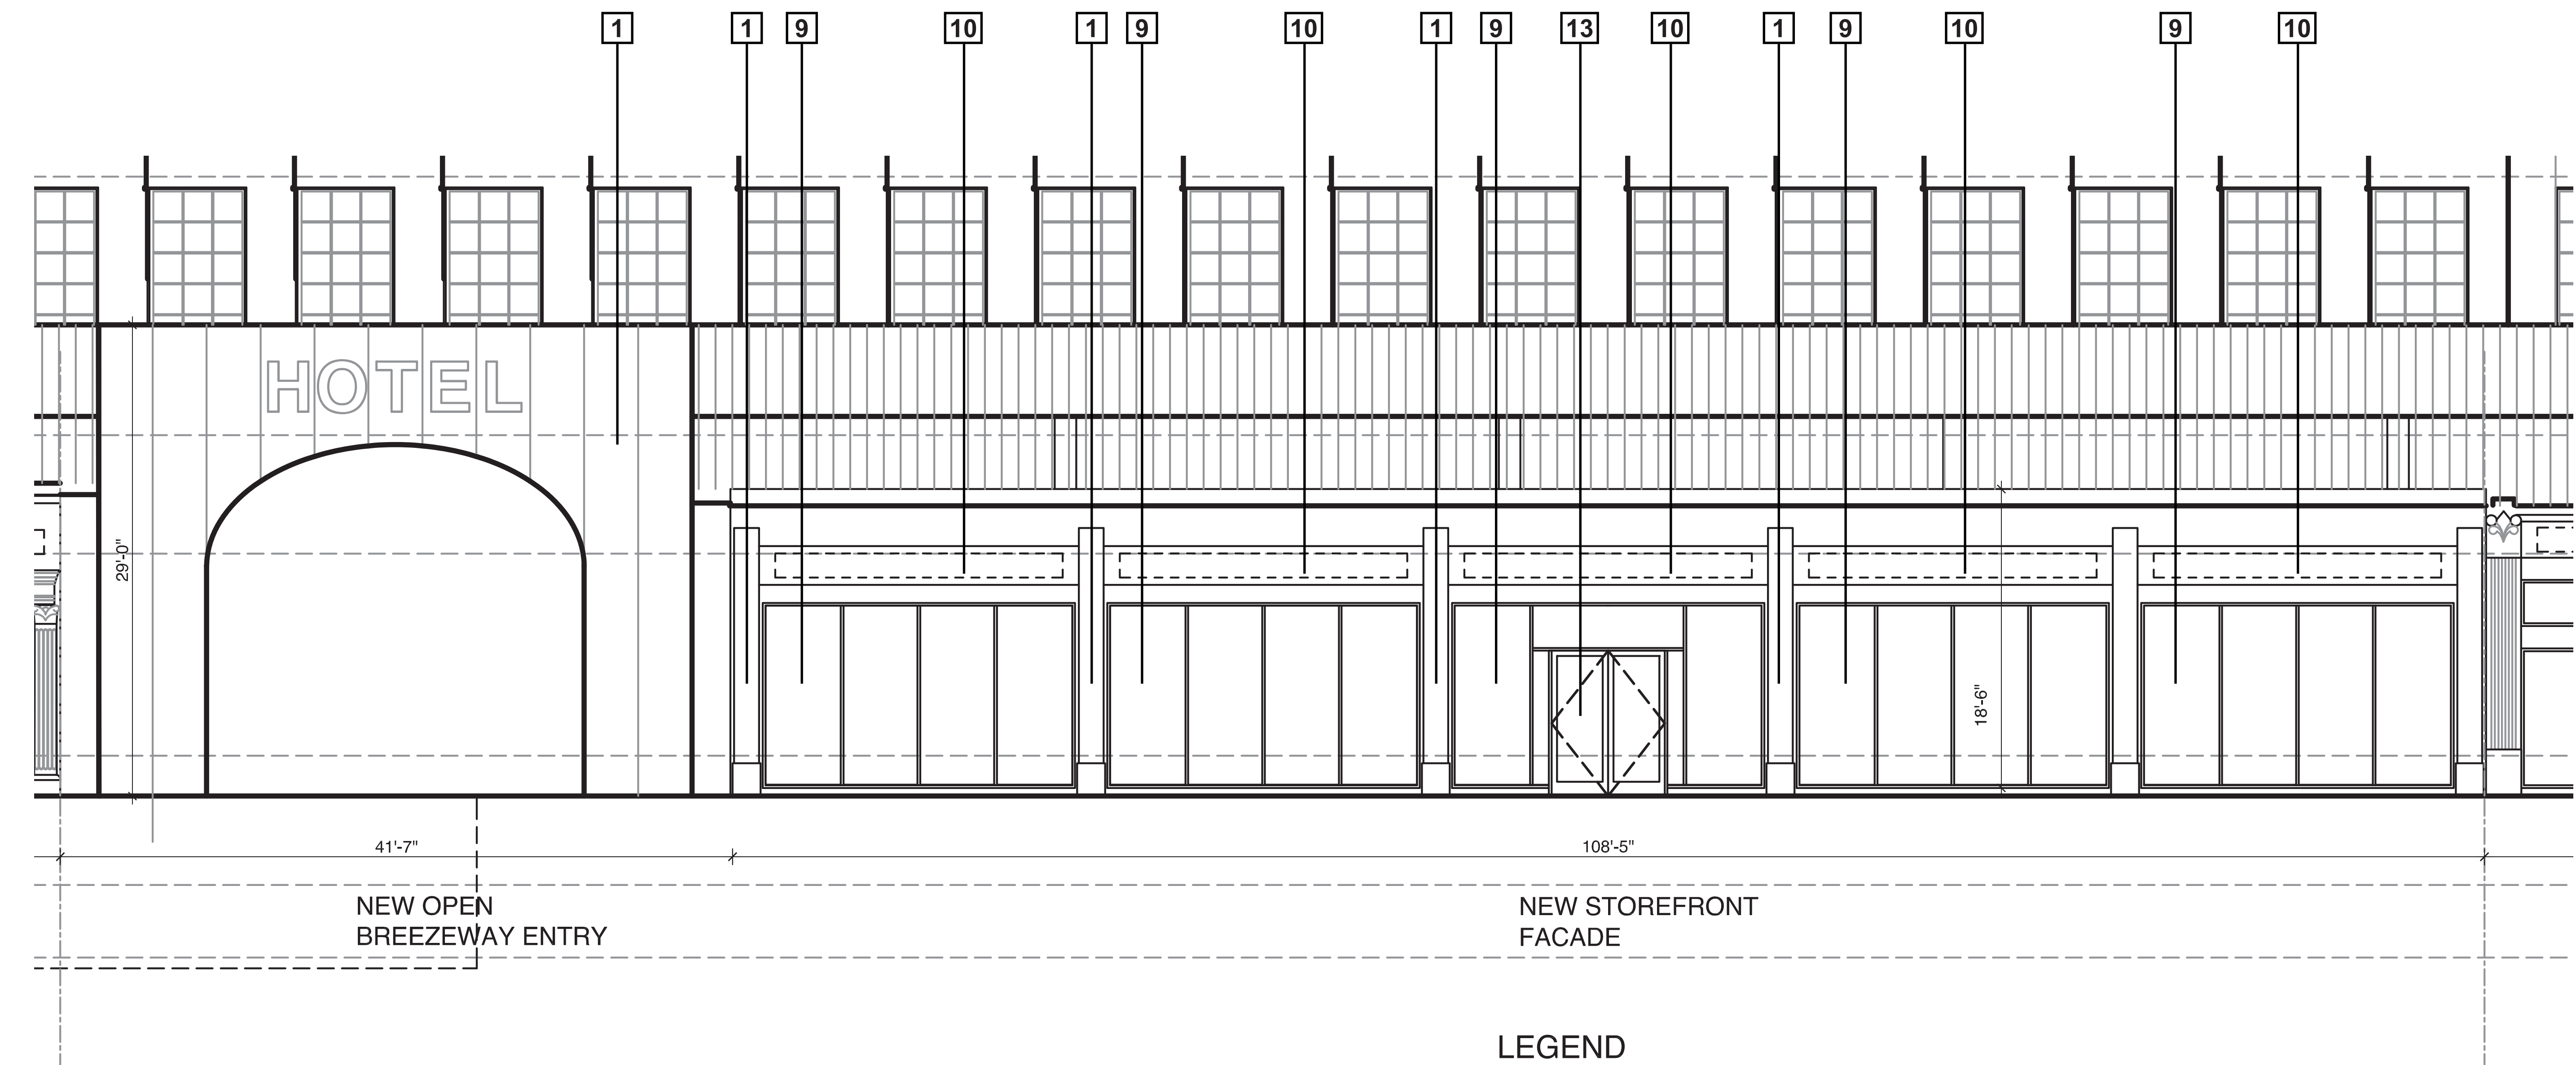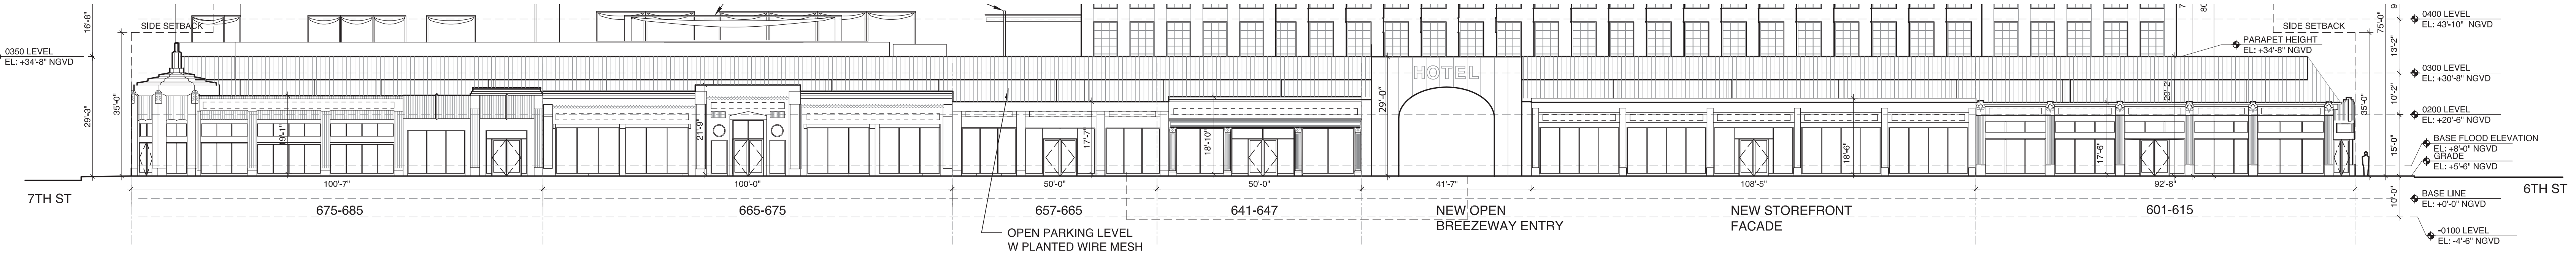

NEW STOREFRONT COLOR PALETTE



HIGHLIGHT COLOR



BASE COLOR

LEGEND

- | | | |
|--|--|---|
| 1. MASONRY- CMU OR CIP SUBSTRATE W/ SMOOTH STUCCO FINISH CUSTOM COLOR TO BE SELECTED BY ARCHITECT. | 5. PRE-ENGINEERED CANOPY WITH TENSILE FABRIC3 | 10. AREA OF SIGNAGE INDICATED W DASHED LINE SIGNAGE TO BE METAL HELD OFF HISTORIC FACADE AND BACKLIT. |
| 2. LOUVER ASSEMBLY WITH INSECT SCREENS IN EXTRUDED ALUMINUM FRAME | 6. TRELLIS WITH FABRIC COVERING | 11. CABLE RAILING |
| 3. WALL CONSTRUCTION - GFRC PANELS OVER HEAVY GAUGE METAL FRAMING. GFRC PANELS TO HAVE CUSTOM COLOR AND FINISH SELECTED BY ARCHITECT | 7. WIRE SCREEN WITH PLANTINGS | 12. STEEL STAIR ASSEMBLY WITH CABLE GUARDRAILS |
| 4. ALUMINUM FRAME WINDOWS WITH CUSTOM KYNAR FINISH. SIMULATED DIVIDED LITES, CLEAR GLASS | 8. EXISTING STUCCO AND CAST ELEMENTS TO BE RESTORED AND PAINTED | 13. NEW ALUMINUM DOUBLE DOOR WITHIN RECESSED NICHE FINISH TO MATCH STOREFRONT MULLIONS. |
| | 9. ALUMINUM STOREFRONT ASSEMBLY WITH KYNAR FINISH AND TINTED CLEAR GLASS WITHIN EXISTING MASONRY OPENINGS. TO MEET WIND LOAD REQUIREMENTS. | |



Morris Adjmi Architects
www.ma.com
O'Brien Lighting Inc



Washington Squared LLC
Ken Fulk

Raymond Jungles Inc.
Nichols Brosch
Wurst Wolfe &
Associates


601-685 Washington Ave.
Miami Beach, FL

Enlarged West Elevation - New Breezeway Entry; New Storefront

Historic Preservation Board Final Submittal / 21 March 2016

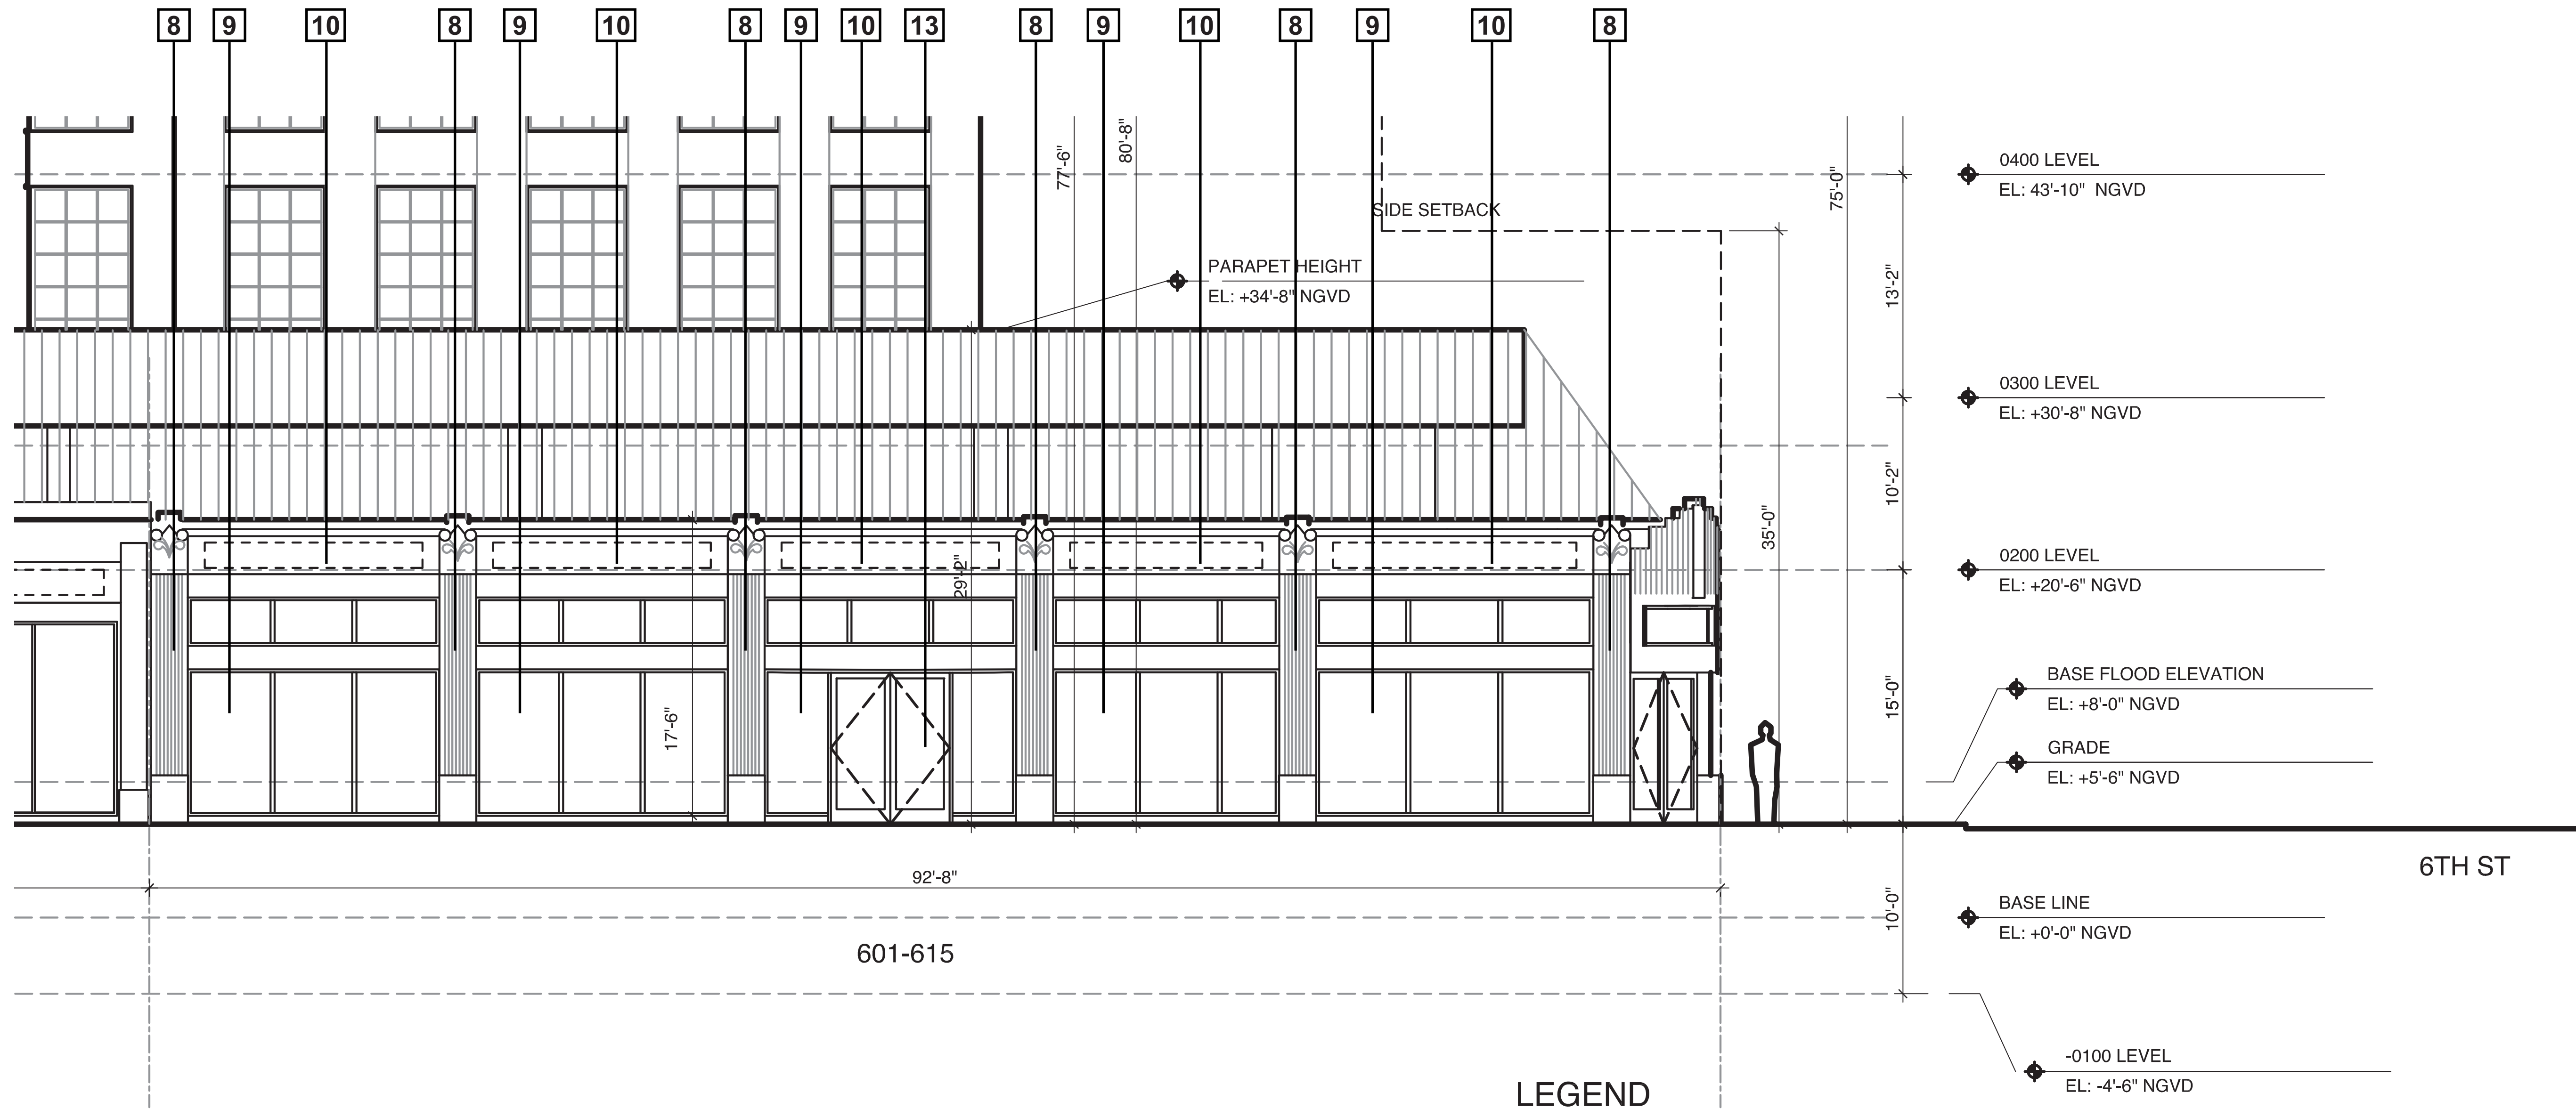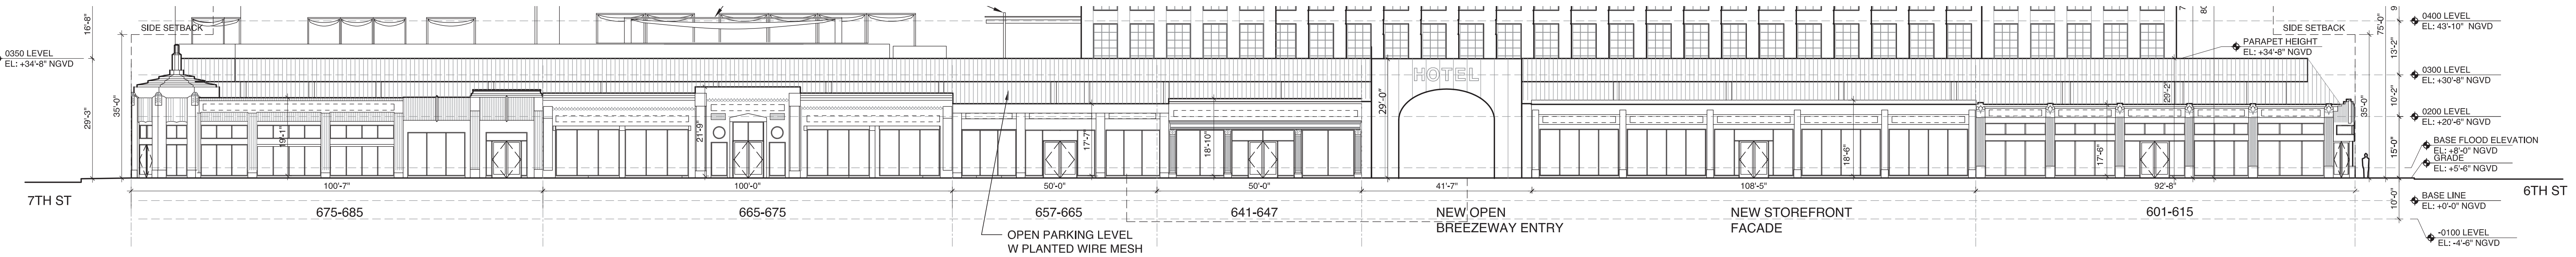

COLOR PALETTE

 

HIGHLIGHT COLOR



BASE COLOR

LEGEND

- | | | |
|--|--|---|
| 1. MASONRY- CMU OR CIP SUBSTRATE W/ SMOOTH STUCCO FINISH CUSTOM COLOR TO BE SELECTED BY ARCHITECT. | 5. PRE-ENGINEERED CANOPY WITH TENSILE FABRIC3 | 10. AREA OF SIGNAGE INDICATED W DASHED LINE SIGNAGE TO BE METAL HELD OFF HISTORIC FACADE AND BACKLIT. |
| 2. LOUVER ASSEMBLY WITH INSECT SCREENS IN EXTRUDED ALUMINUM FRAME | 6. TRELLIS WITH FABRIC COVERING | 11. CABLE RAILING |
| 3. WALL CONSTRUCTION - GFRC PANELS OVER HEAVY GAUGE METAL FRAMING. GFRC PANELS TO HAVE CUSTOM COLOR AND FINISH SELECTED BY ARCHITECT | 7. WIRE SCREEN WITH PLANTINGS | 12. STEEL STAIR ASSEMBLY WITH CABLE GUARDRAILS |
| 4. ALUMINUM FRAME WINDOWS WITH CUSTOM KYNAR FINISH. SIMULATED DIVIDED LITES, CLEAR GLASS | 8. EXISTING STUCCO AND CAST ELEMENTS TO BE RESTORED AND PAINTED | 13. NEW ALUMINUM DOUBLE DOOR WITHIN RECESSED NICHE FINISH TO MATCH STOREFRONT MULLIONS. |
| | 9. ALUMINUM STOREFRONT ASSEMBLY WITH KYNAR FINISH AND TINTED CLEAR GLASS WITHIN EXISTING MASONRY OPENINGS. TO MEET WIND LOAD REQUIREMENTS. | |



Morris Adjmi Architects
www.ma.com
O'Brien Lighting Inc

Washington
Squared LLC
Ken Fulk

Raymond Jungles
Inc.
Nichols Brosch
Wurst Wolfe &
Associates

601-685 Washington Ave.
Miami Beach, FL

Enlarged West Elevation - 601-615

Historic Preservation Board Final Submittal / 21 March 2016

601-615 COLOR
PALETTE



HIGHLIGHT COLOR



BASE COLOR


NEW STOREFRONT
COLOR PALETTE



HIGHLIGHT COLOR



BASE COLOR

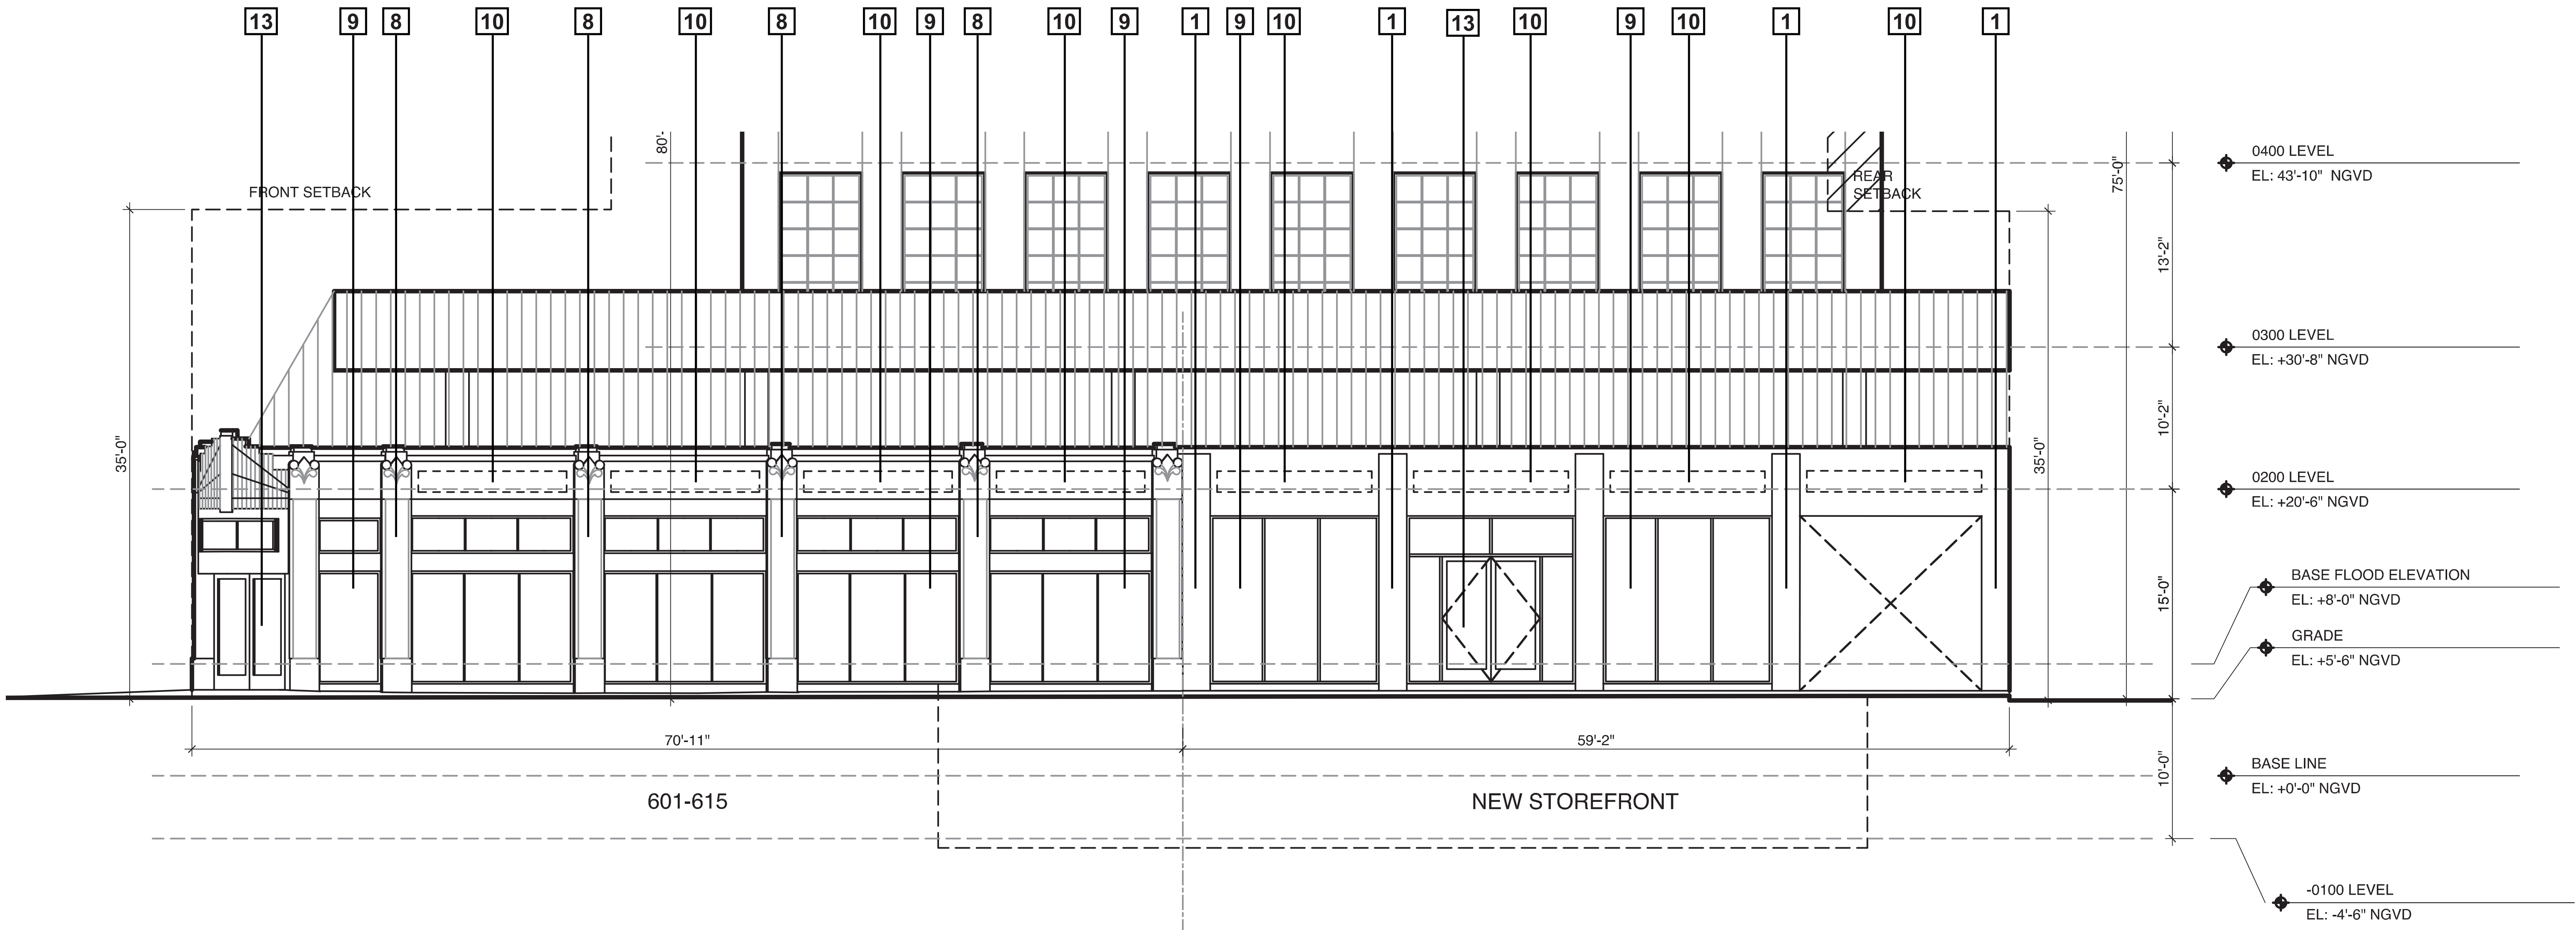

LEGEND

- | | | |
|---|--|---|
| 1. MASONRY- CMU OR CIP SUBSTRATE W/
SMOOTH STUCCO FINISH CUSTOM COLOR TO
BE SELECTED BY ARCHITECT. | 5. PRE-ENGINEERED CANOPY WITH TENSILE FABRIC3 | 10. AREA OF SIGNAGE INDICATED W DASHED LINE
SIGNAGE TO BE METAL HELD OFF
HISTORIC FACADE AND BACKLIT. |
| 2. LOUVER ASSEMBLY WITH INSECT SCREENS
IN EXTRUDED ALUMINUM FRAME | 6. TRELLIS WITH FABRIC COVERING | 11. CABLE RAILING |
| 3. WALL CONSTRUCTION - GFRC PANELS OVER
HEAVY GAUGE METAL FRAMING. GFRC PANELS
TO HAVE CUSTOM COLOR AND FINISH SELECTED
BY ARCHITECT | 7. WIRE SCREEN WITH PLANTINGS | 12. STEEL STAIR ASSEMBLY WITH CABLE GUARDRAILS |
| 4. ALUMINUM FRAME WINDOWS WITH CUSTOM
KYNAR FINISH. SIMULATED DIVIDED LITES, CLEAR
GLASS | 8. EXISTING STUCCO AND CAST ELEMENTS
TO BE RESTORED AND PAINTED | 13. NEW ALUMINUM DOUBLE DOOR WITHIN RECESSED
NICHE FINISH TO MATCH STOREFRONT MULLIONS. |
| | 9. ALUMINUM STOREFRONT ASSEMBLY WITH KYNAR
FINISH AND TINTED CLEAR GLASS WITHIN EXISTING
MASONRY OPENINGS. TO MEET WIND LOAD REQUIREMENTS. | |



Morris Adjmi Architects
www.ma.com
O'Brien Lighting Inc

Washington
Squared LLC
Ken Fulk

Raymond Jungles
Inc.
Nichols Brosch
Wurst Wolfe &
Associates

601-685 Washington Ave.
Miami Beach, FL


Enlarged South Elevation - 601-615; New Storefront

Historic Preservation Board Final Submittal / 21 March 2016

COLOR
PALETTE


HIGHLIGHT COLOR

BASE COLOR

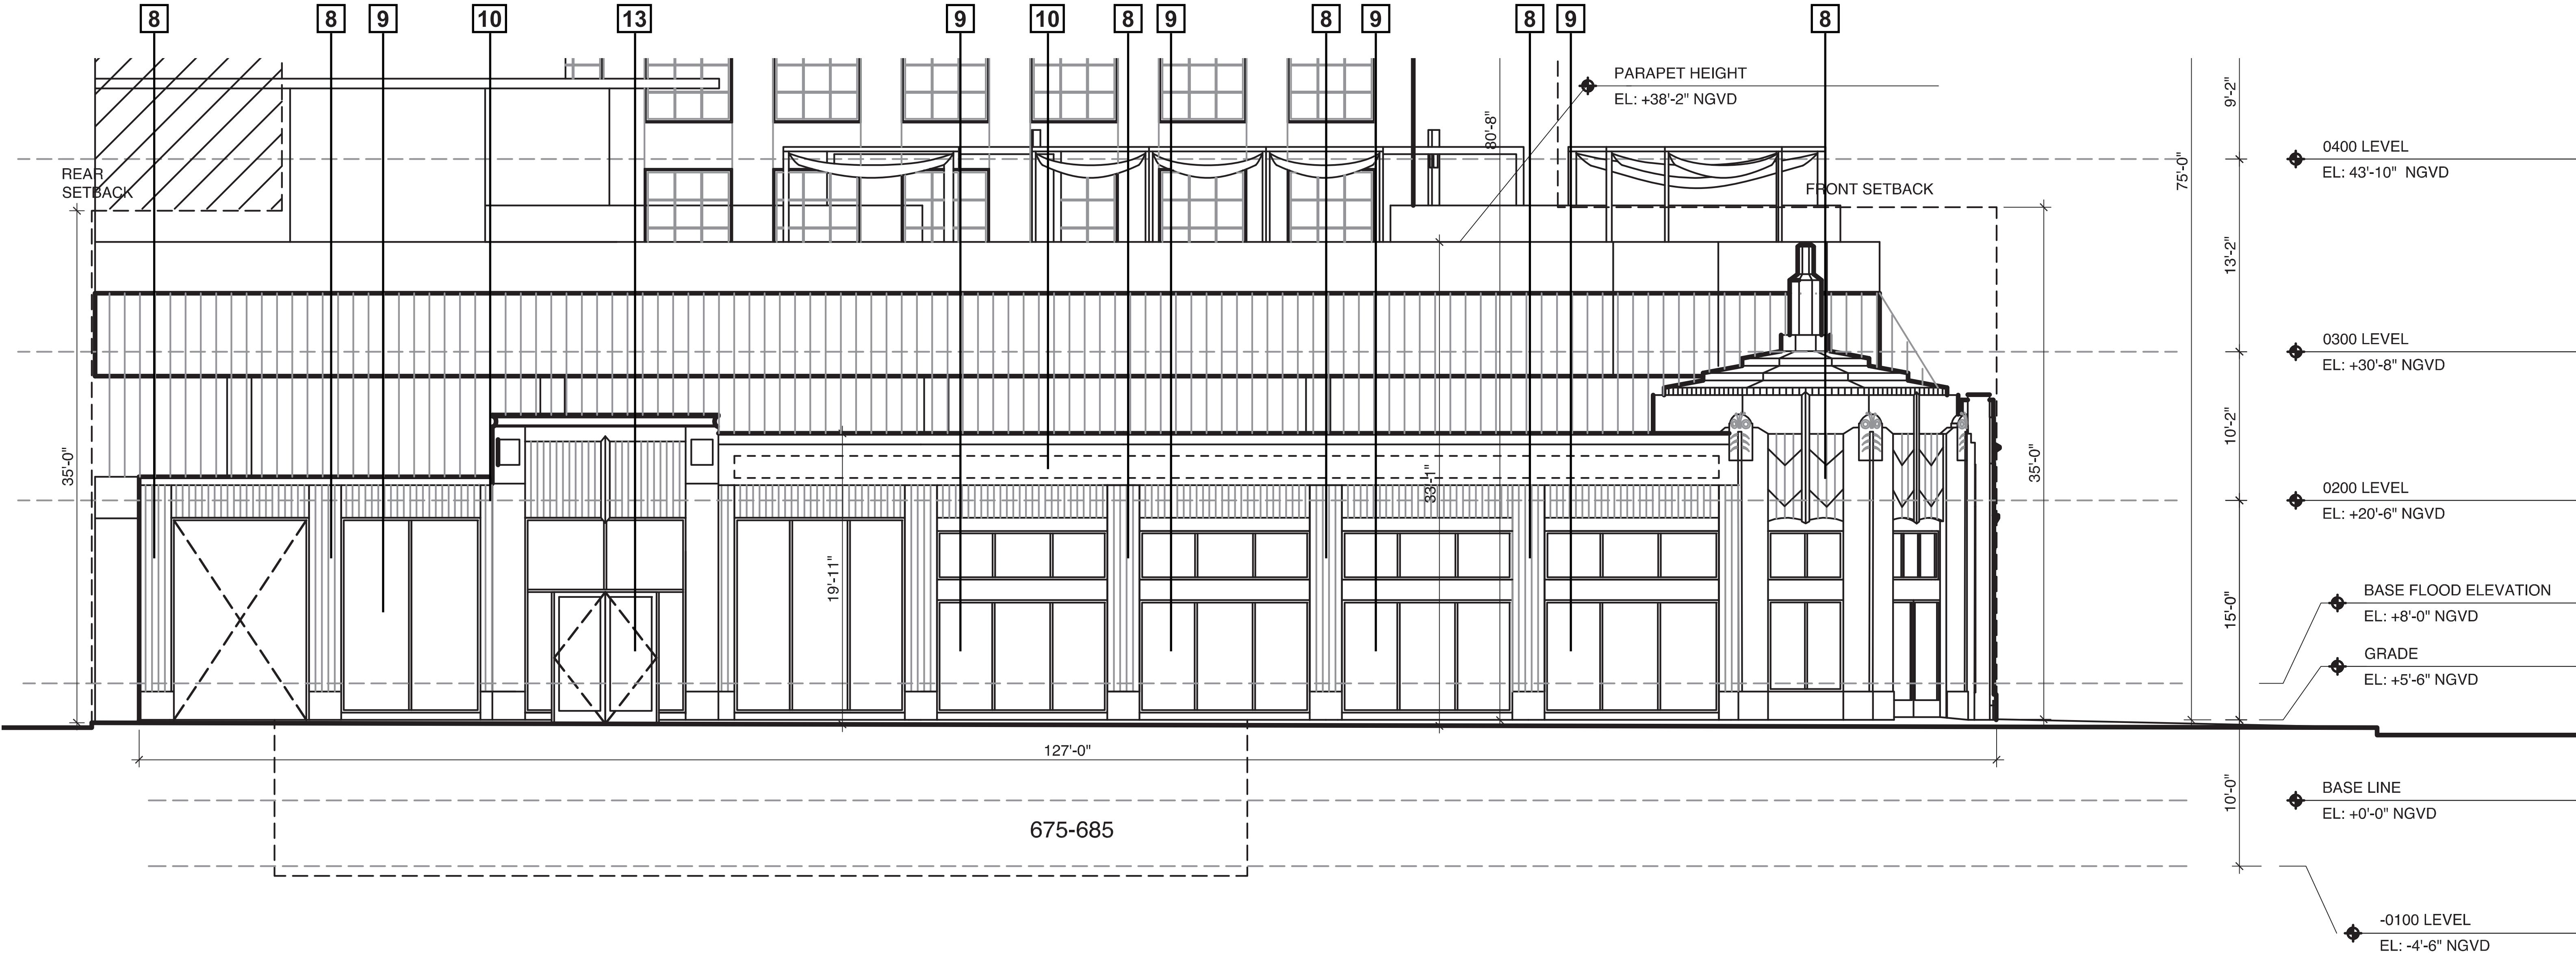

LEGEND

- | | | |
|--|--|---|
| 1. MASONRY- CMU OR CIP SUBSTRATE W/ SMOOTH STUCCO FINISH CUSTOM COLOR TO BE SELECTED BY ARCHITECT. | 5. PRE-ENGINEERED CANOPY WITH TENSILE FABRIC3 | 10. AREA OF SIGNAGE INDICATED W DASHED LINE SIGNAGE TO BE METAL HELD OFF HISTORIC FACADE AND BACKLIT. |
| 2. LOUVER ASSEMBLY WITH INSECT SCREENS IN EXTRUDED ALUMINUM FRAME | 6. TRELLIS WITH FABRIC COVERING | 11. CABLE RAILING |
| 3. WALL CONSTRUCTION - GFRC PANELS OVER HEAVY GAUGE METAL FRAMING. GFRC PANELS TO HAVE CUSTOM COLOR AND FINISH SELECTED BY ARCHITECT | 7. WIRE SCREEN WITH PLANTINGS | 12. STEEL STAIR ASSEMBLY WITH CABLE GUARDRAILS |
| 4. ALUMINUM FRAME WINDOWS WITH CUSTOM KYNAR FINISH. SIMULATED DIVIDED LITES, CLEAR GLASS | 8. EXISTING STUCCO AND CAST ELEMENTS TO BE RESTORED AND PAINTED | 13. NEW ALUMINUM DOUBLE DOOR WITHIN RECESSED NICHE FINISH TO MATCH STOREFRONT MULLIONS. |
| | 9. ALUMINUM STOREFRONT ASSEMBLY WITH KYNAR FINISH AND TINTED CLEAR GLASS WITHIN EXISTING MASONRY OPENINGS. TO MEET WIND LOAD REQUIREMENTS. | |

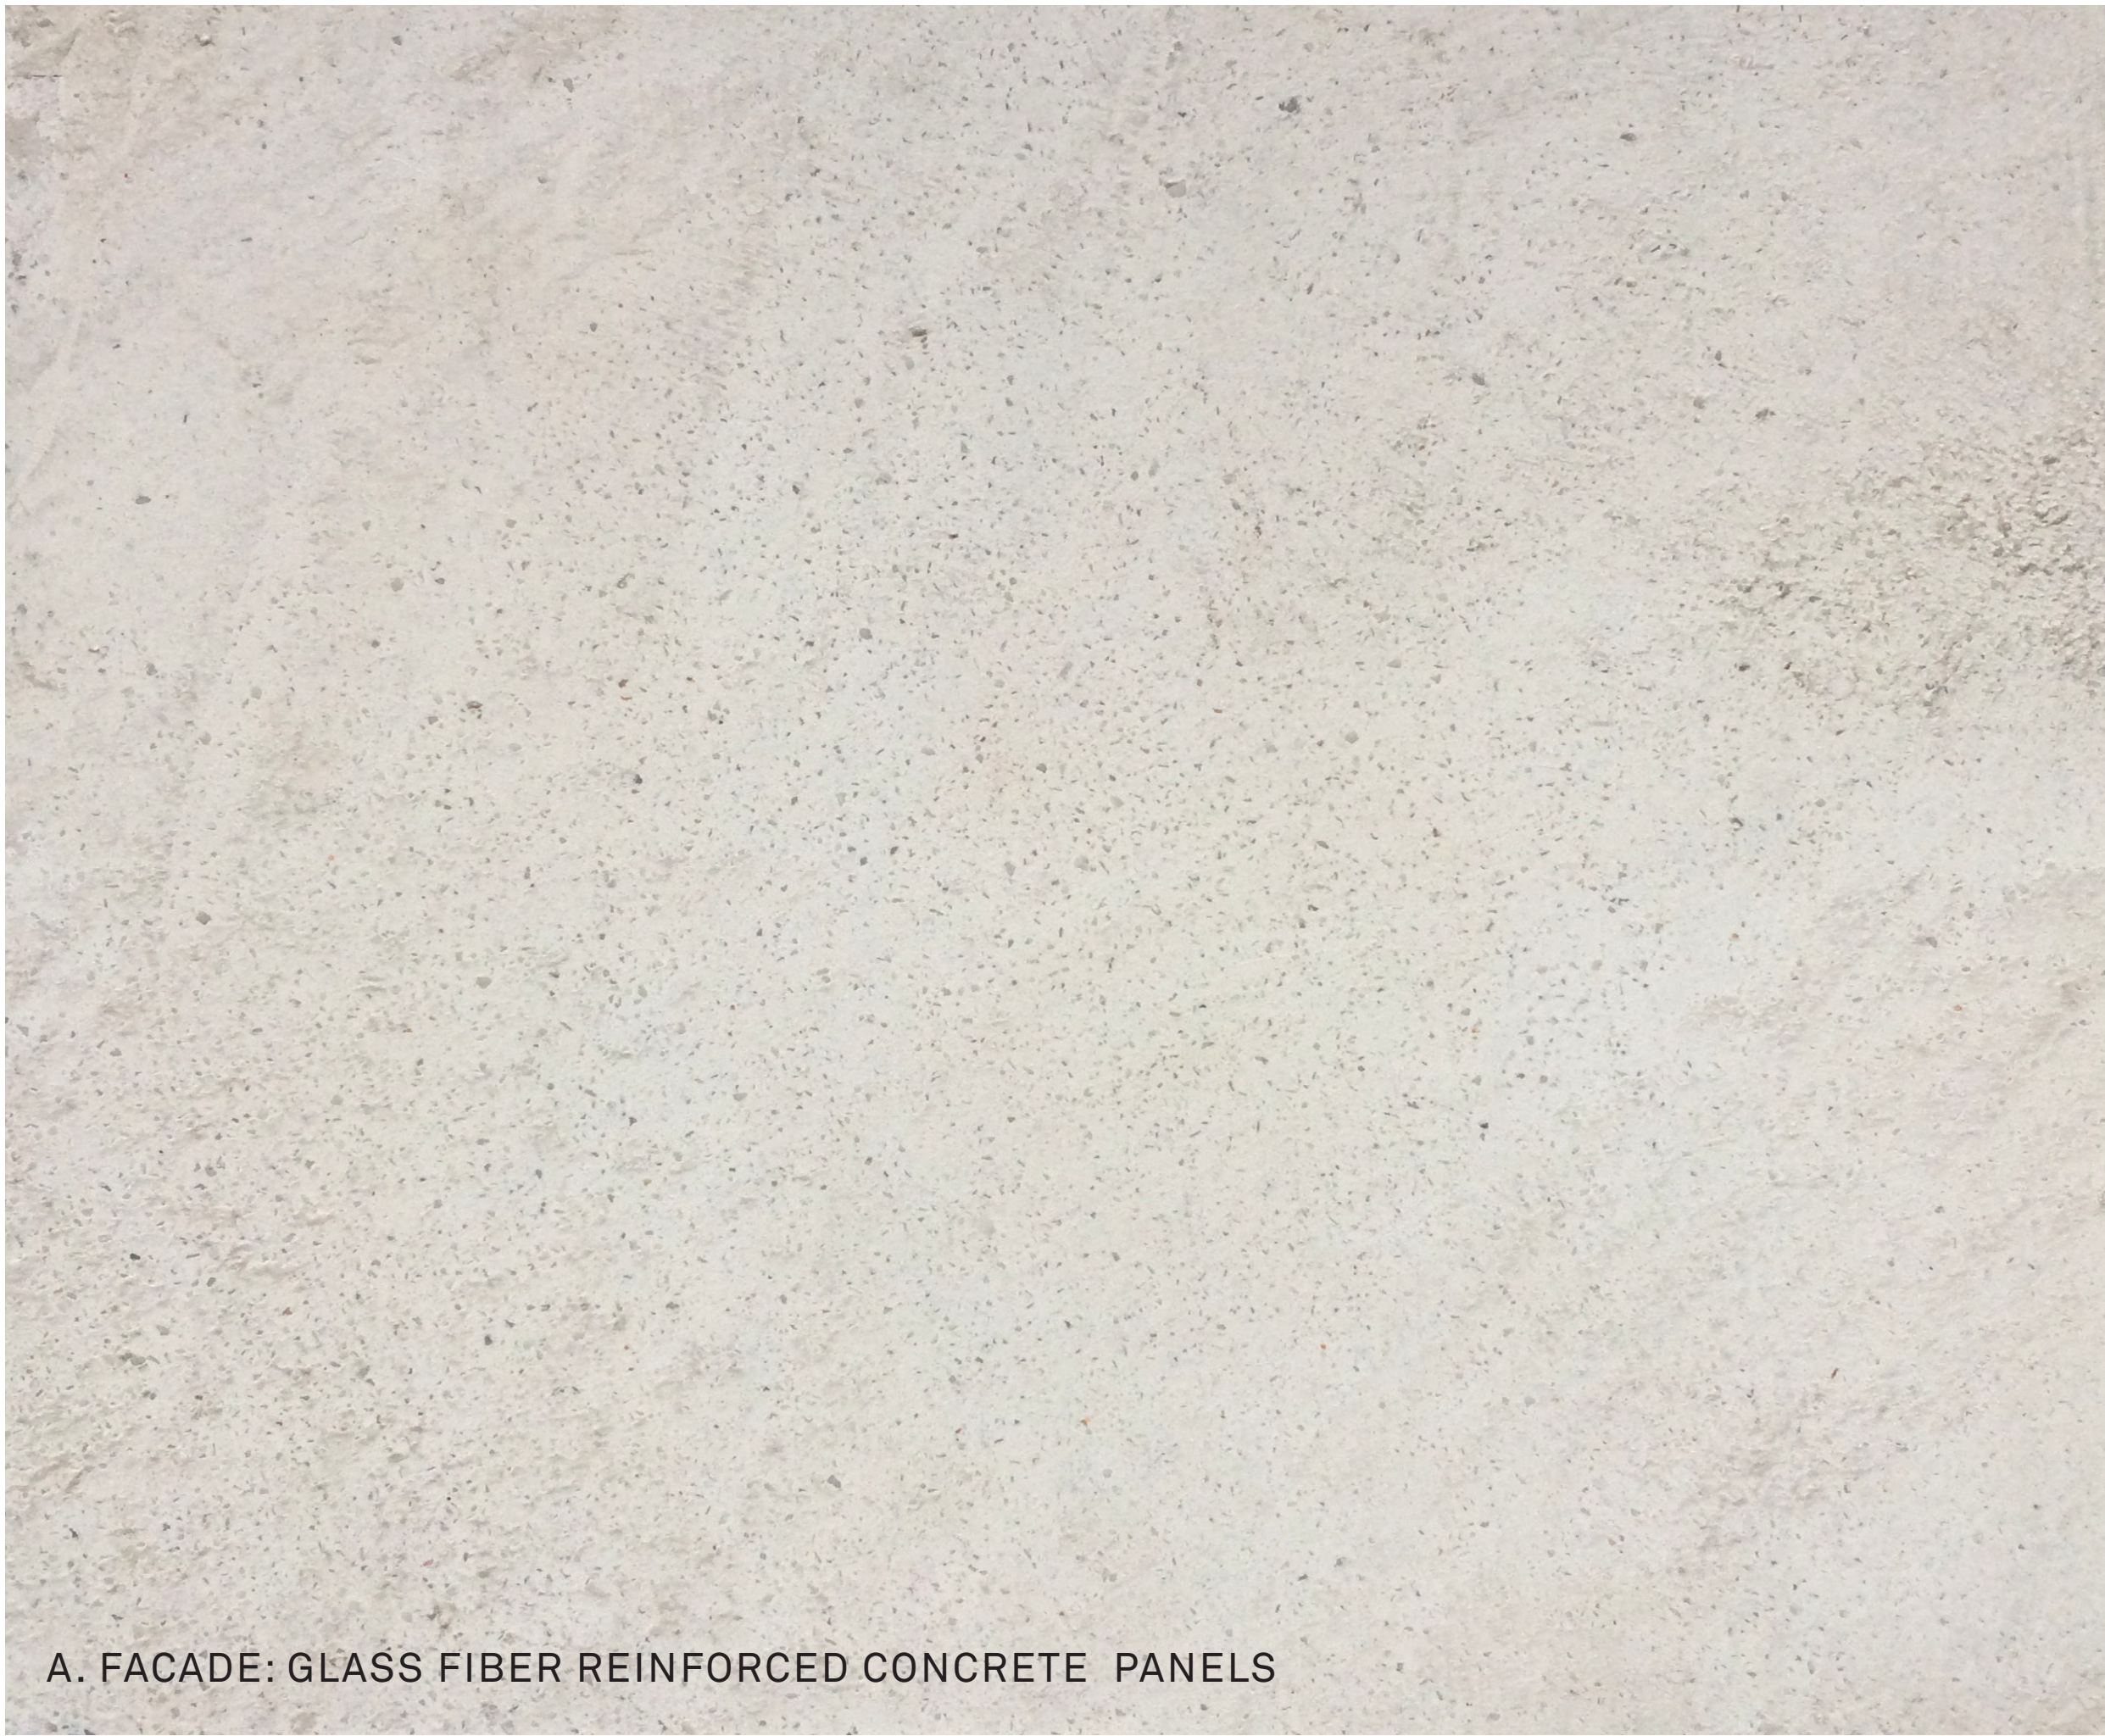

A. FACADE: GLASS FIBER REINFORCED CONCRETE PANELS



B. GLAZING: CLEAR LOW-E GLASS



C. WINDOW FRAMES: KYNAR COATED ALUMINUM




D. PROJECTING WINDOW BOXES: KYNAR COATED ALUMINUM COMPOSITE PANEL

Bookends Building Facade



E. HISTORIC STOREFRONT: PAINT ACCENT COLORS

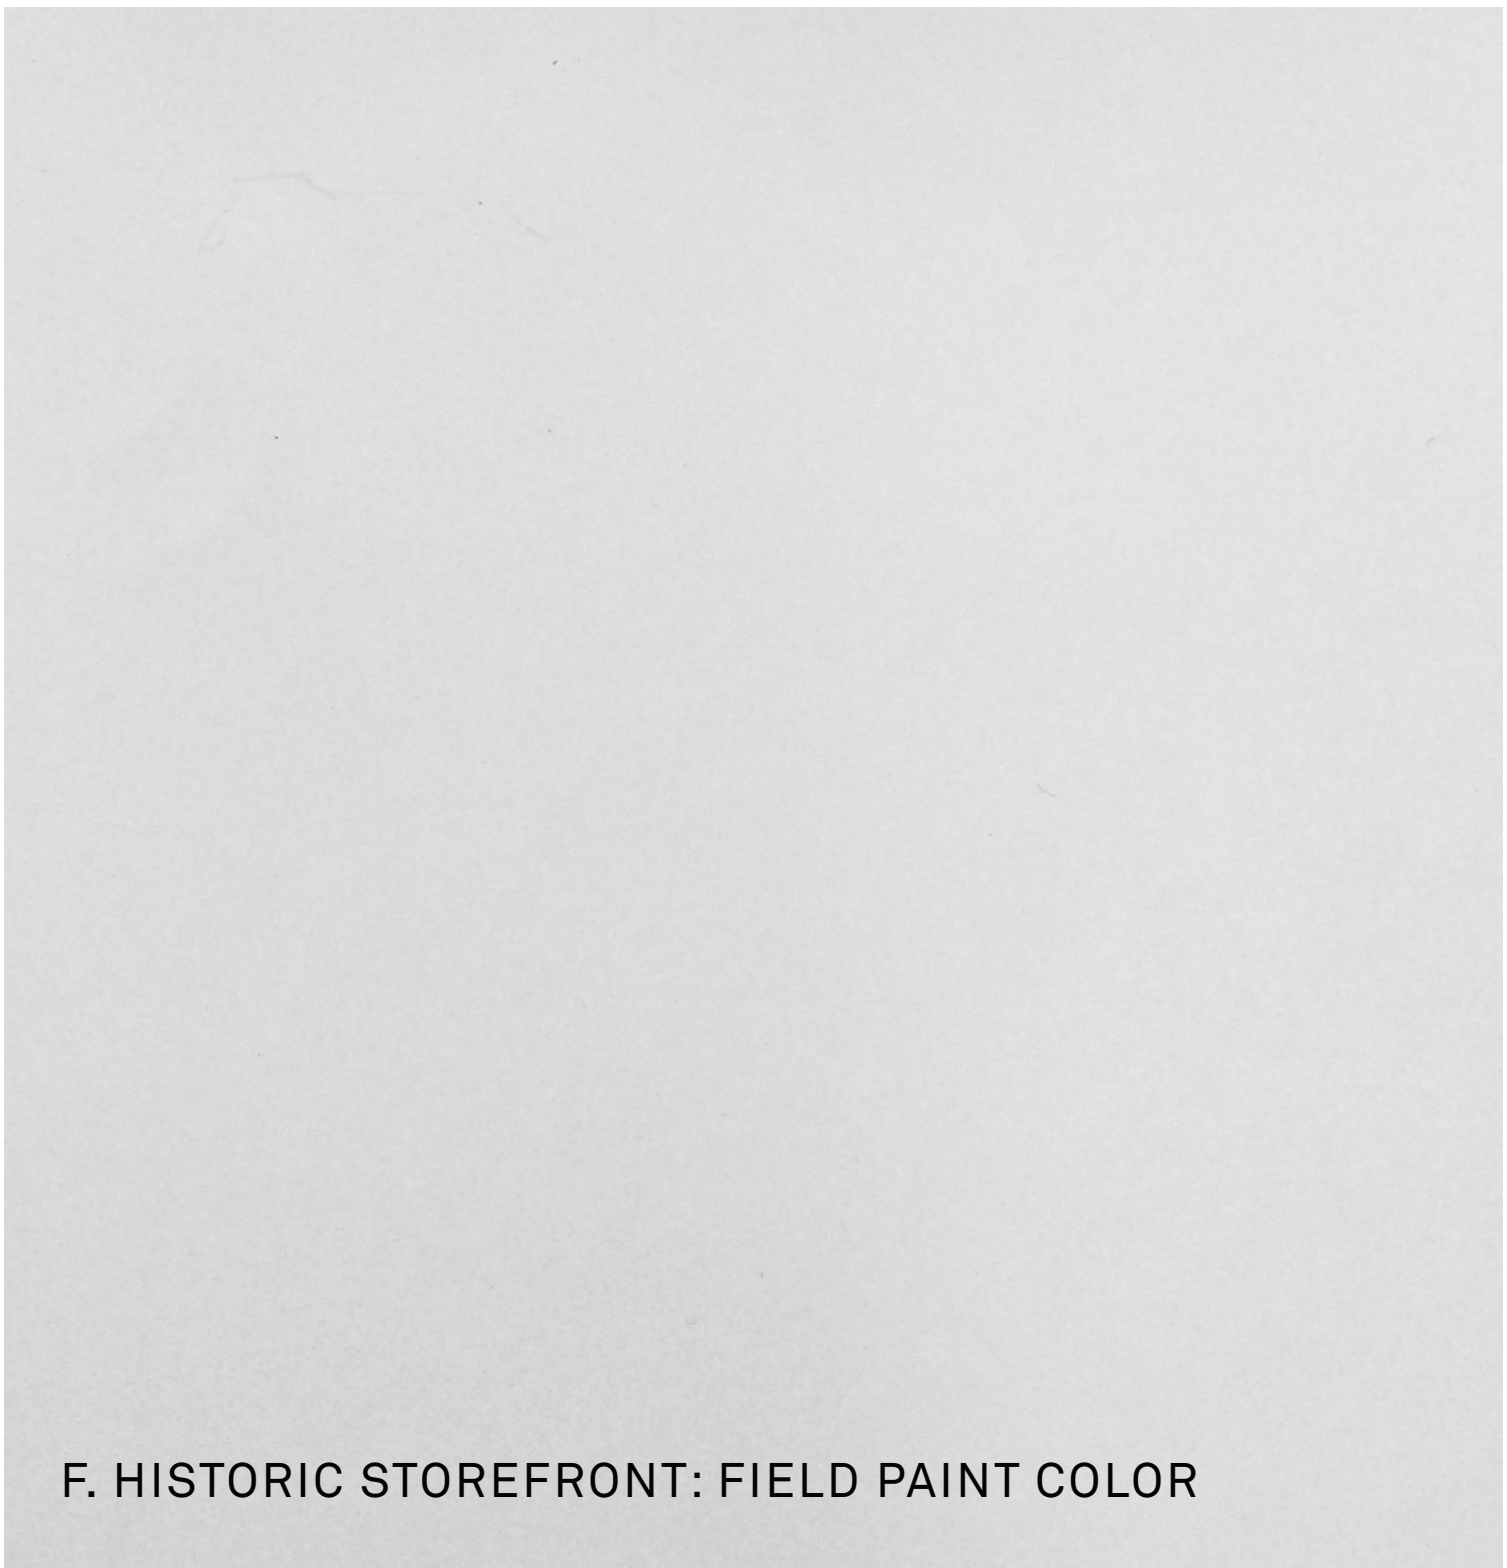

F. HISTORIC STOREFRONT: FIELD PAINT COLOR



B. STOREFRONT GLAZING: CLEAR LOW-E GLASS



C. STOREFRONT SYSTEM: KYNAR COATED ALUMINUM

Ground Floor Buildings



Morris Adjmi Architects
www.ma.com
O'Brien Lighting Inc


Washington
Squared LLC
Ken Fulk

Raymond Jungles
Inc.
Nichols Brosch
Wurst Wolfe &
Associates


601-685 Washington Ave.
Miami Beach, FL

Material Palette

Historic Preservation Board Final Submittal / 21 March 2016

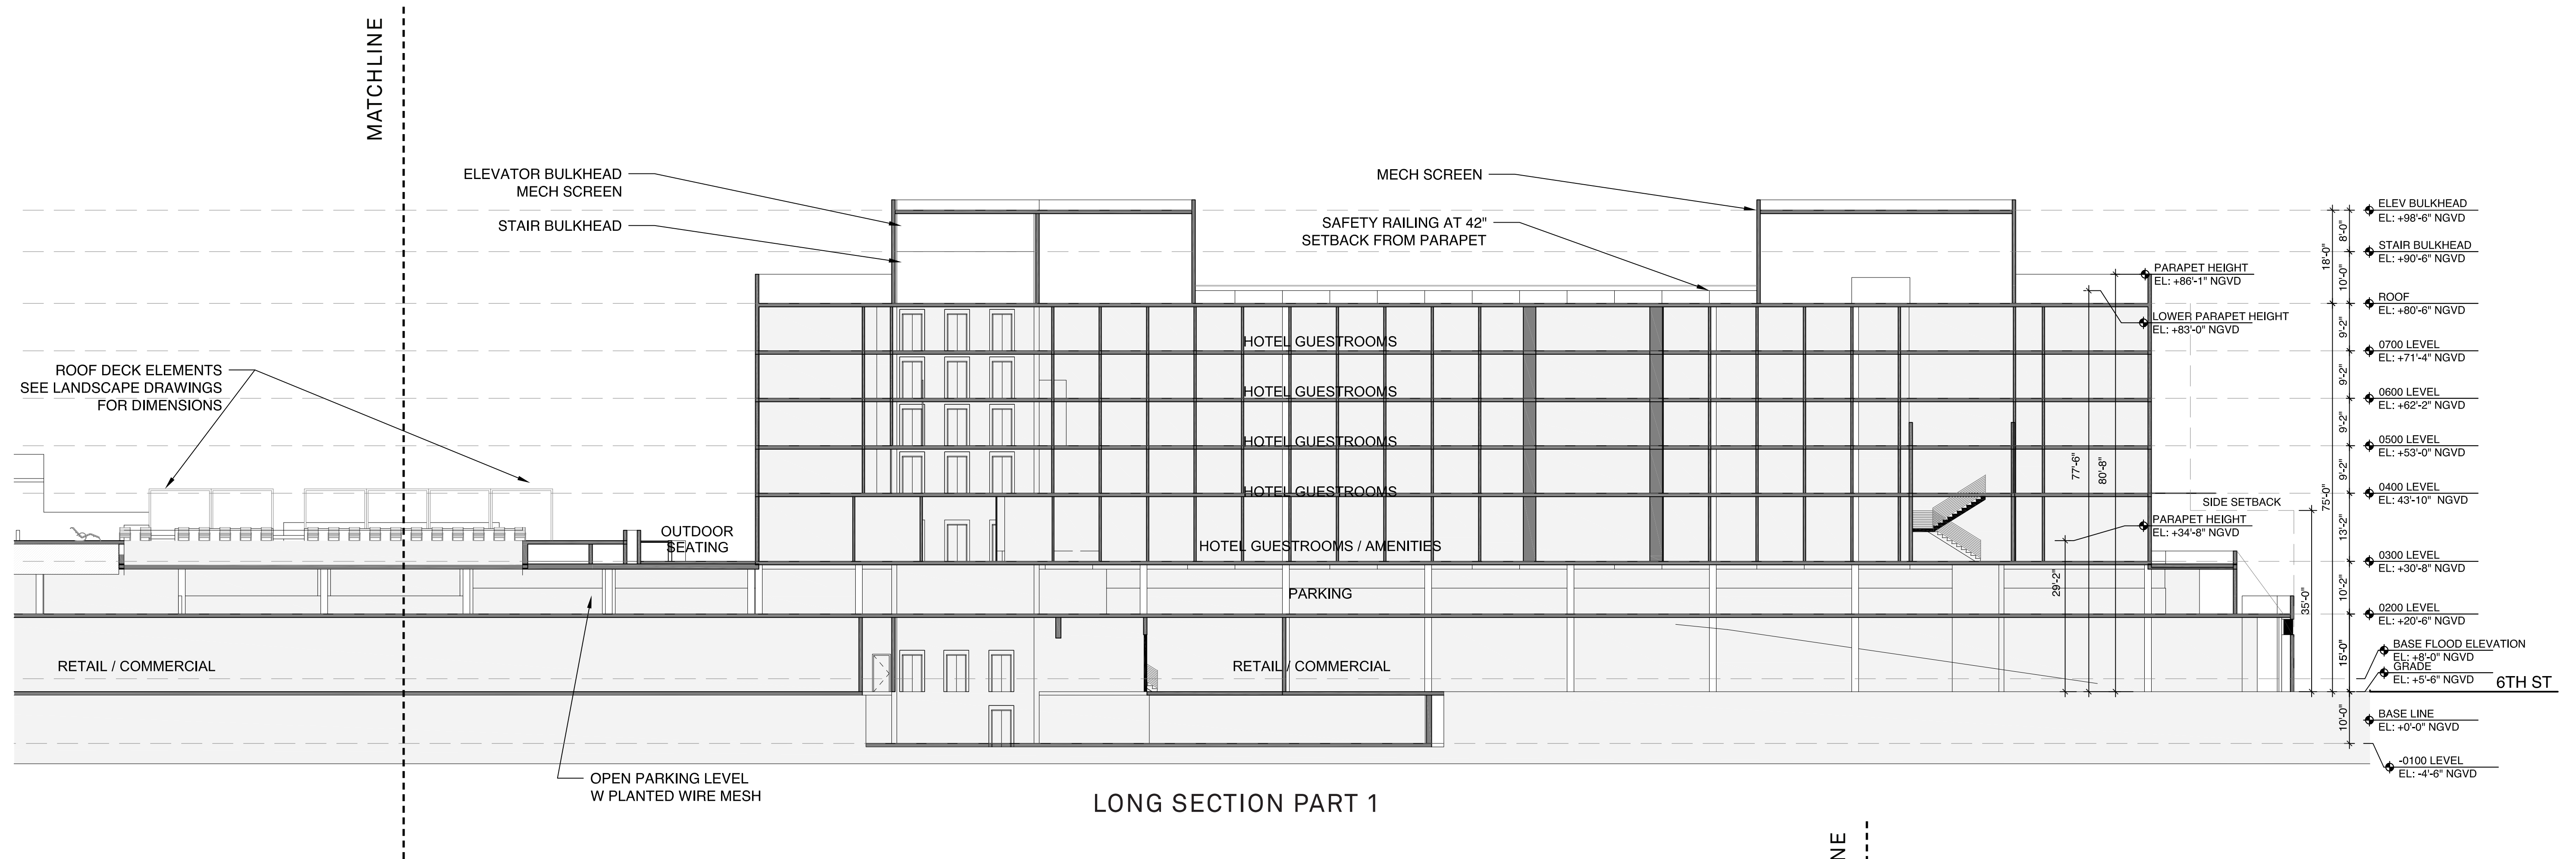

LONG SECTION PART 1

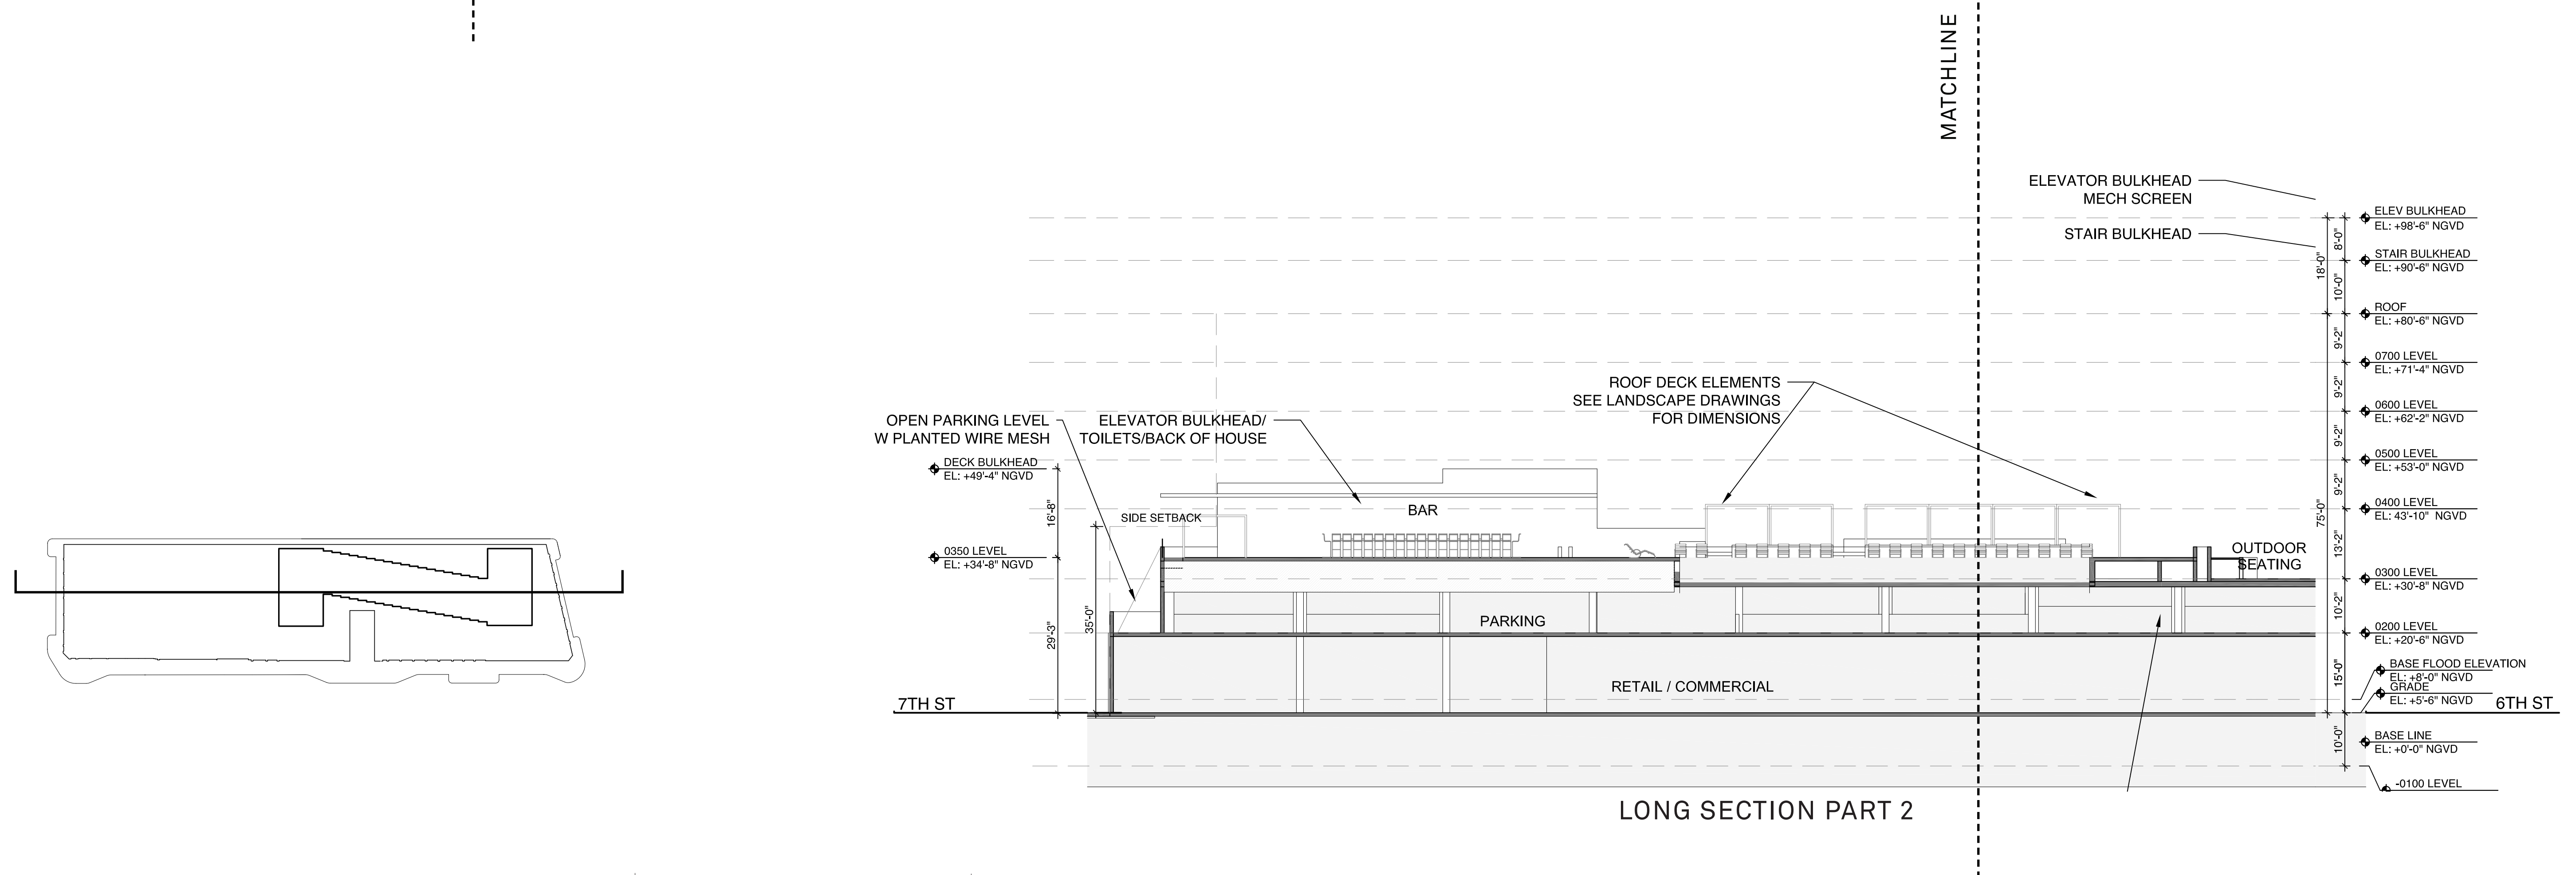

LONG SECTION PART 2



Morris Adjmi Architects
www.ma.com
O'Brien Lighting Inc

Washington
Squared LLC
Ken Fulk


Raymond Jungles
Inc.
Nichols Brosch
Wurst Wolfe &
Associates

601-685 Washington Ave.
Miami Beach, FL


Bldg Section

Historic Preservation Board Final Submittal / 21 March 2016



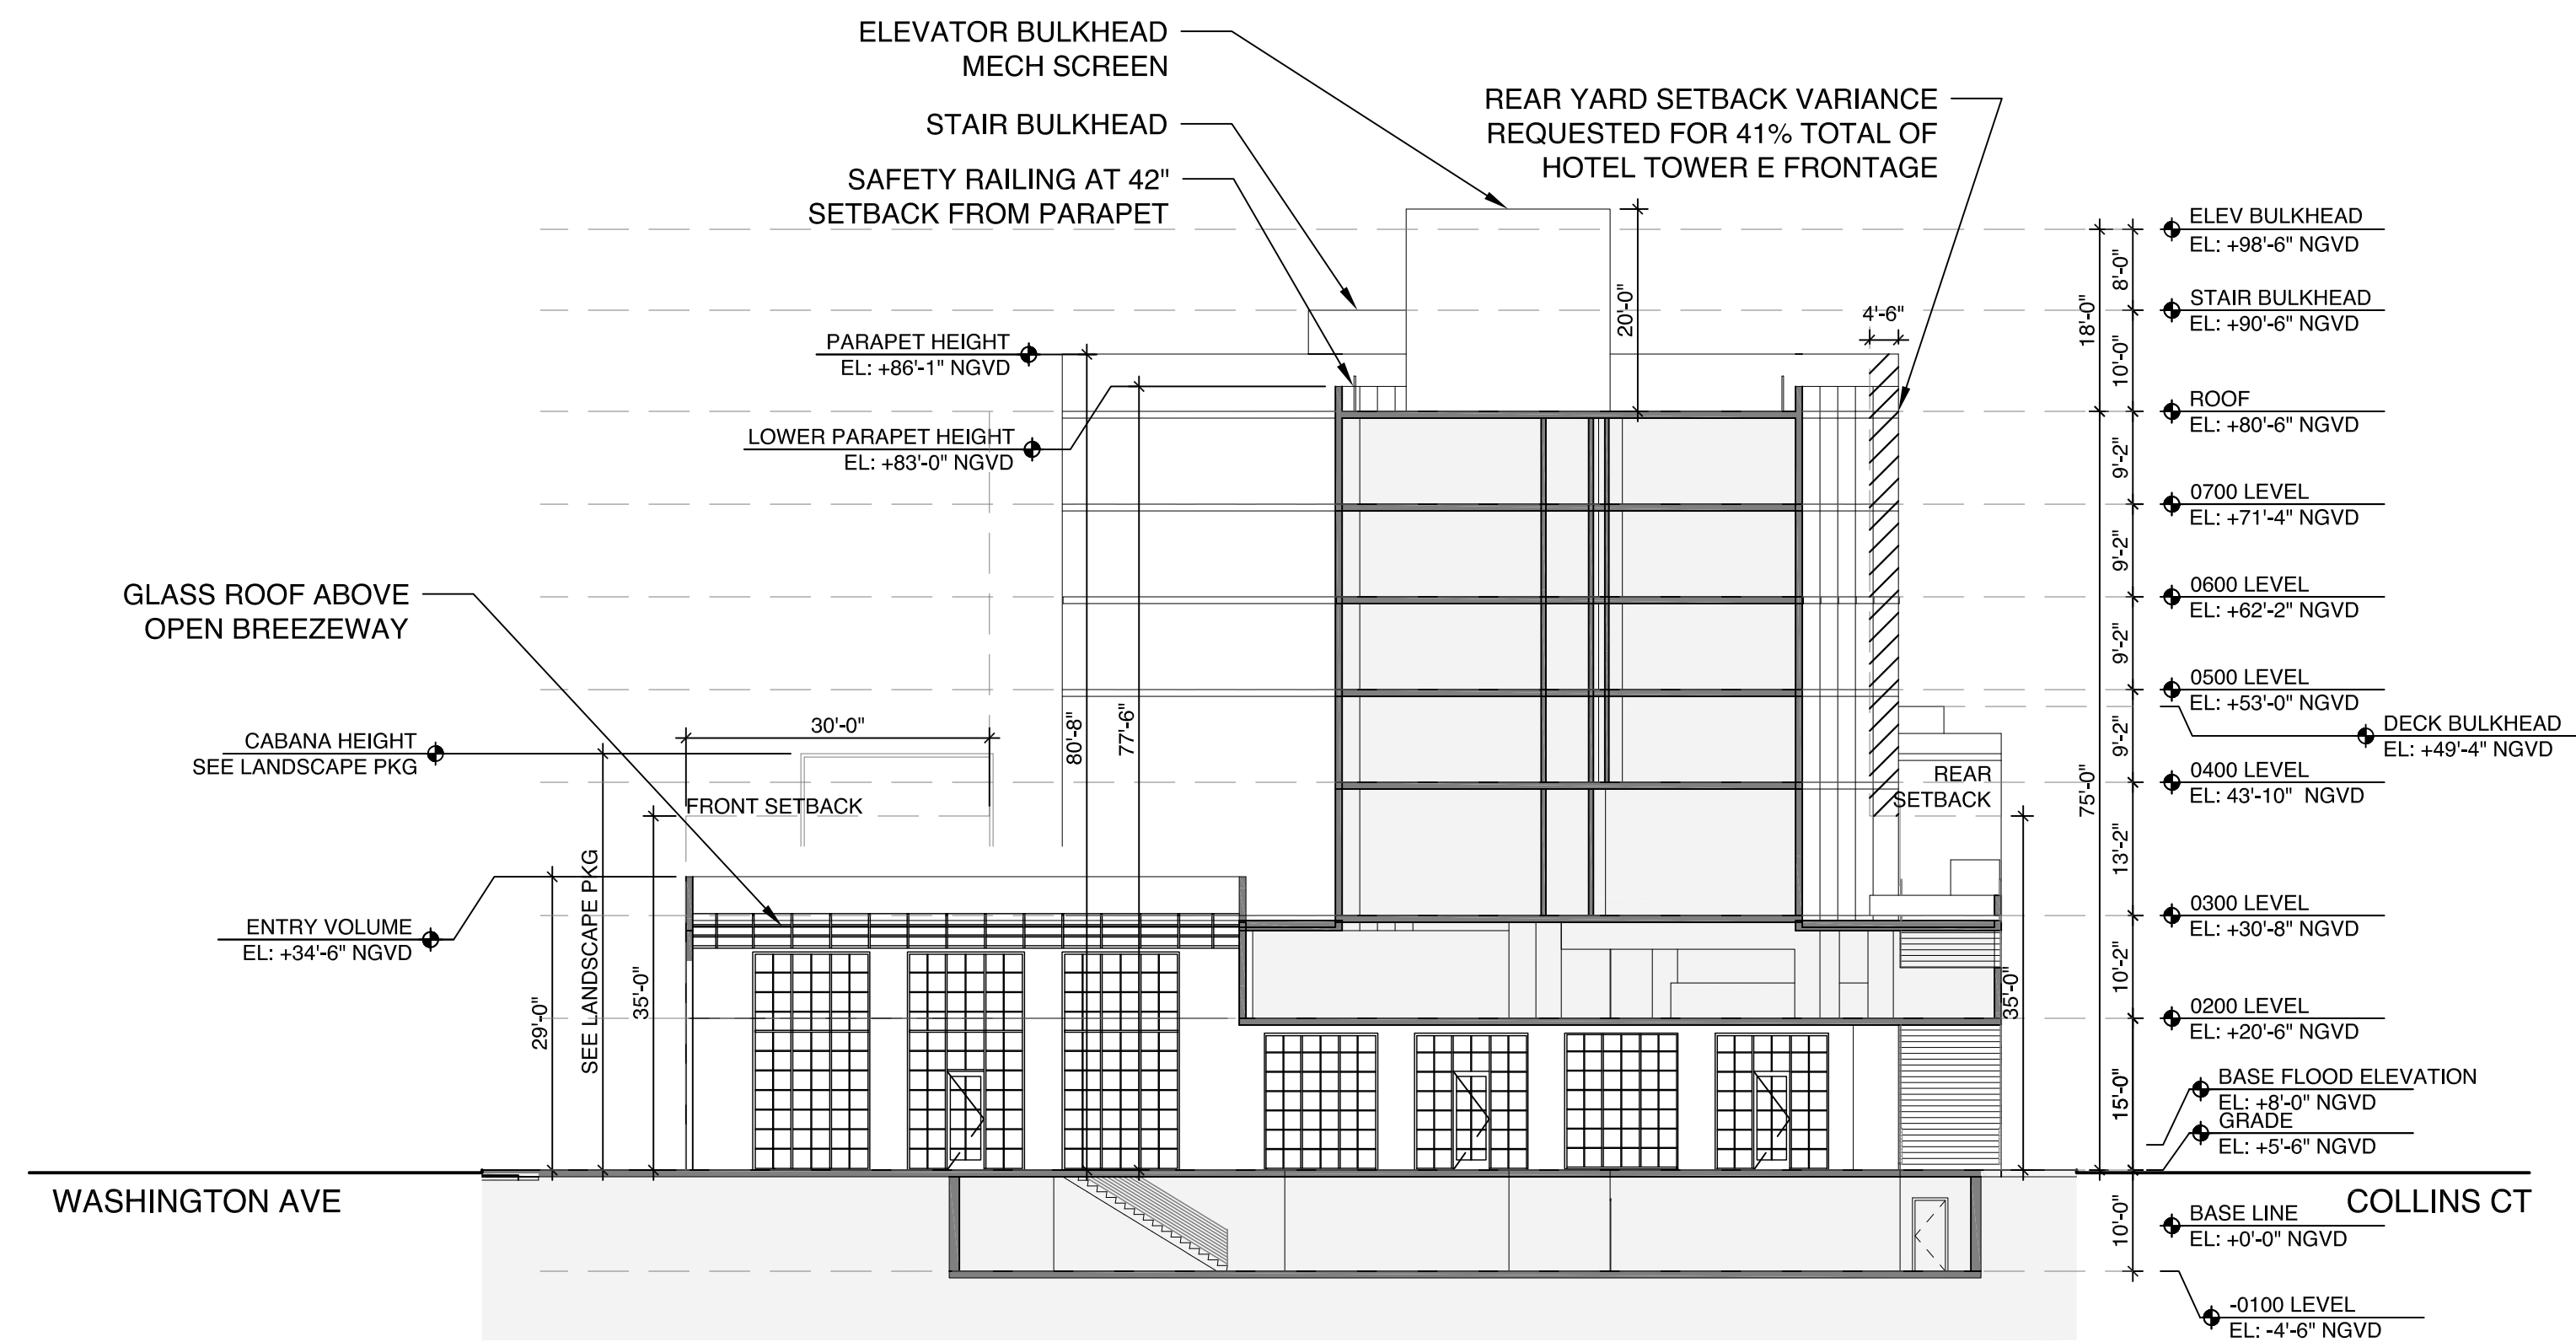

SHORT SECTION 1

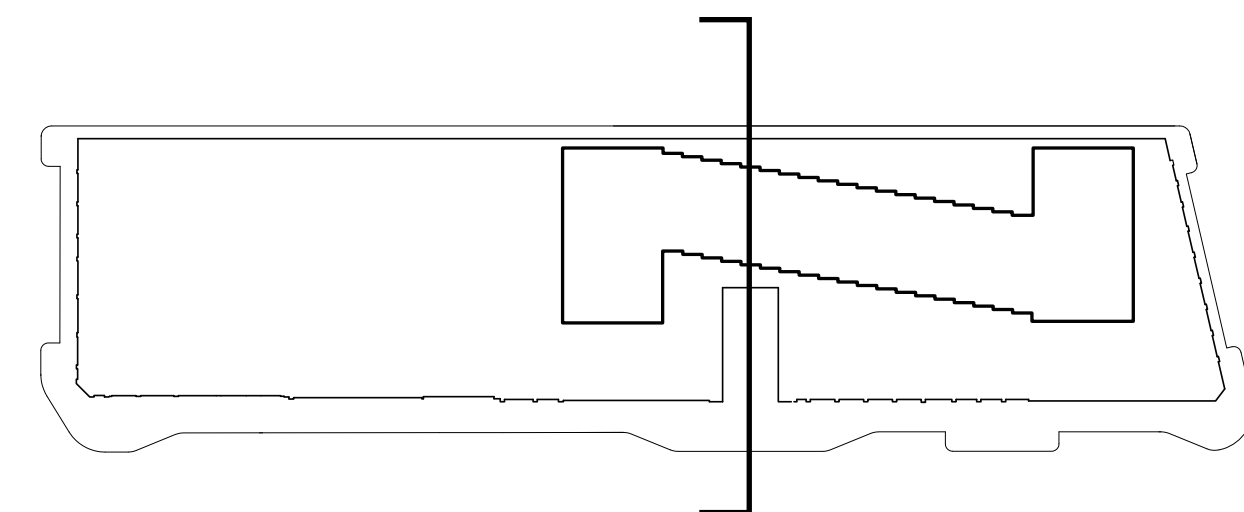

Morris Adjmi Architects
www.ma.com
O'Brien Lighting Inc

Washington
Squared LLC
Ken Fulk


Raymond Jungles
Inc.
Nichols Brosch
Wurst Wolfe &
Associates

601-685 Washington Ave.
Miami Beach, FL


Bldg Section

Historic Preservation Board Final Submittal / 21 March 2016



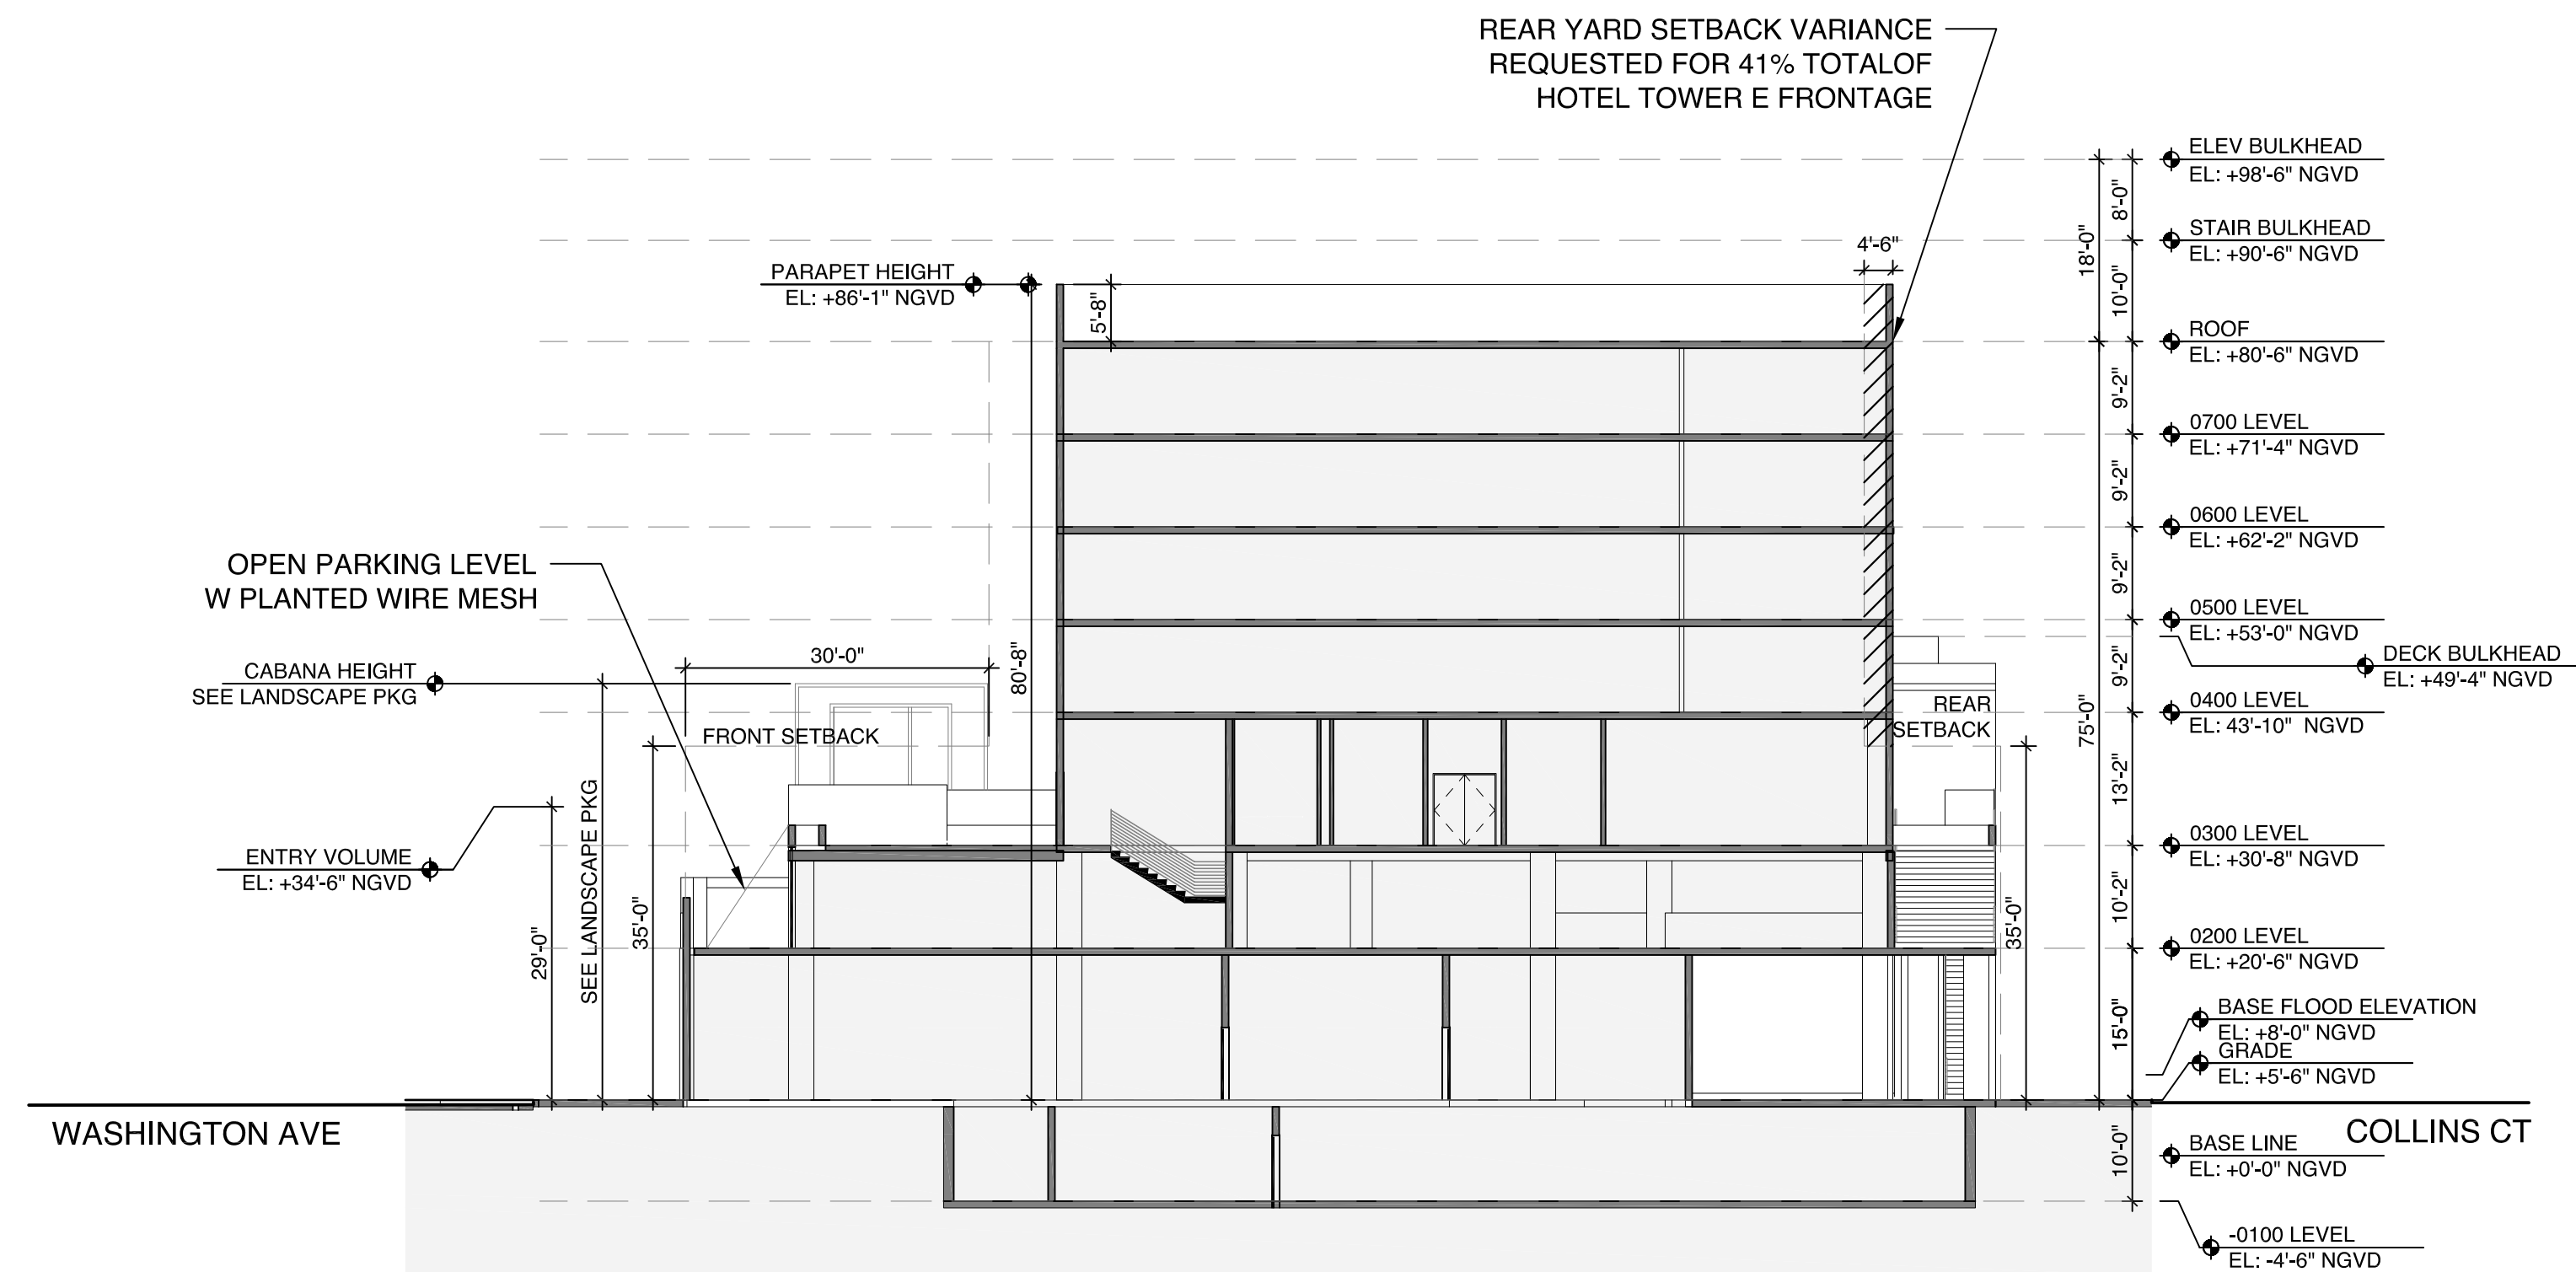

SHORT SECTION 2

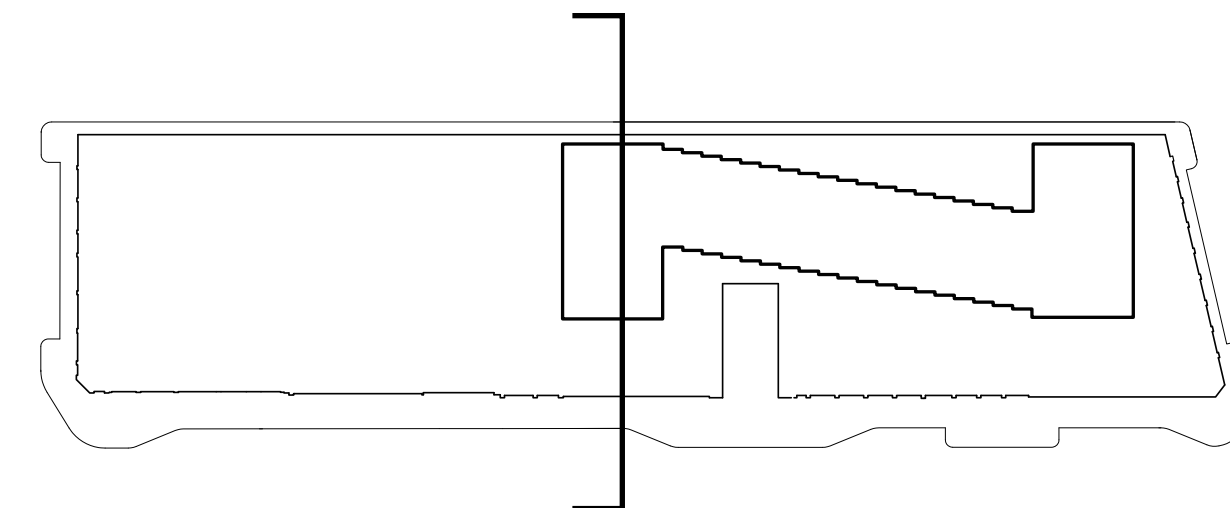

Morris Adjmi Architects
www.ma.com
O'Brien Lighting Inc

Washington
Squared LLC
Ken Fulk

Raymond Jungles
Inc.
Nichols Brosch
Wurst Wolfe &
Associates

601-685 Washington Ave.
Miami Beach, FL

Bldg Section

Historic Preservation Board Final Submittal / 21 March 2016

