




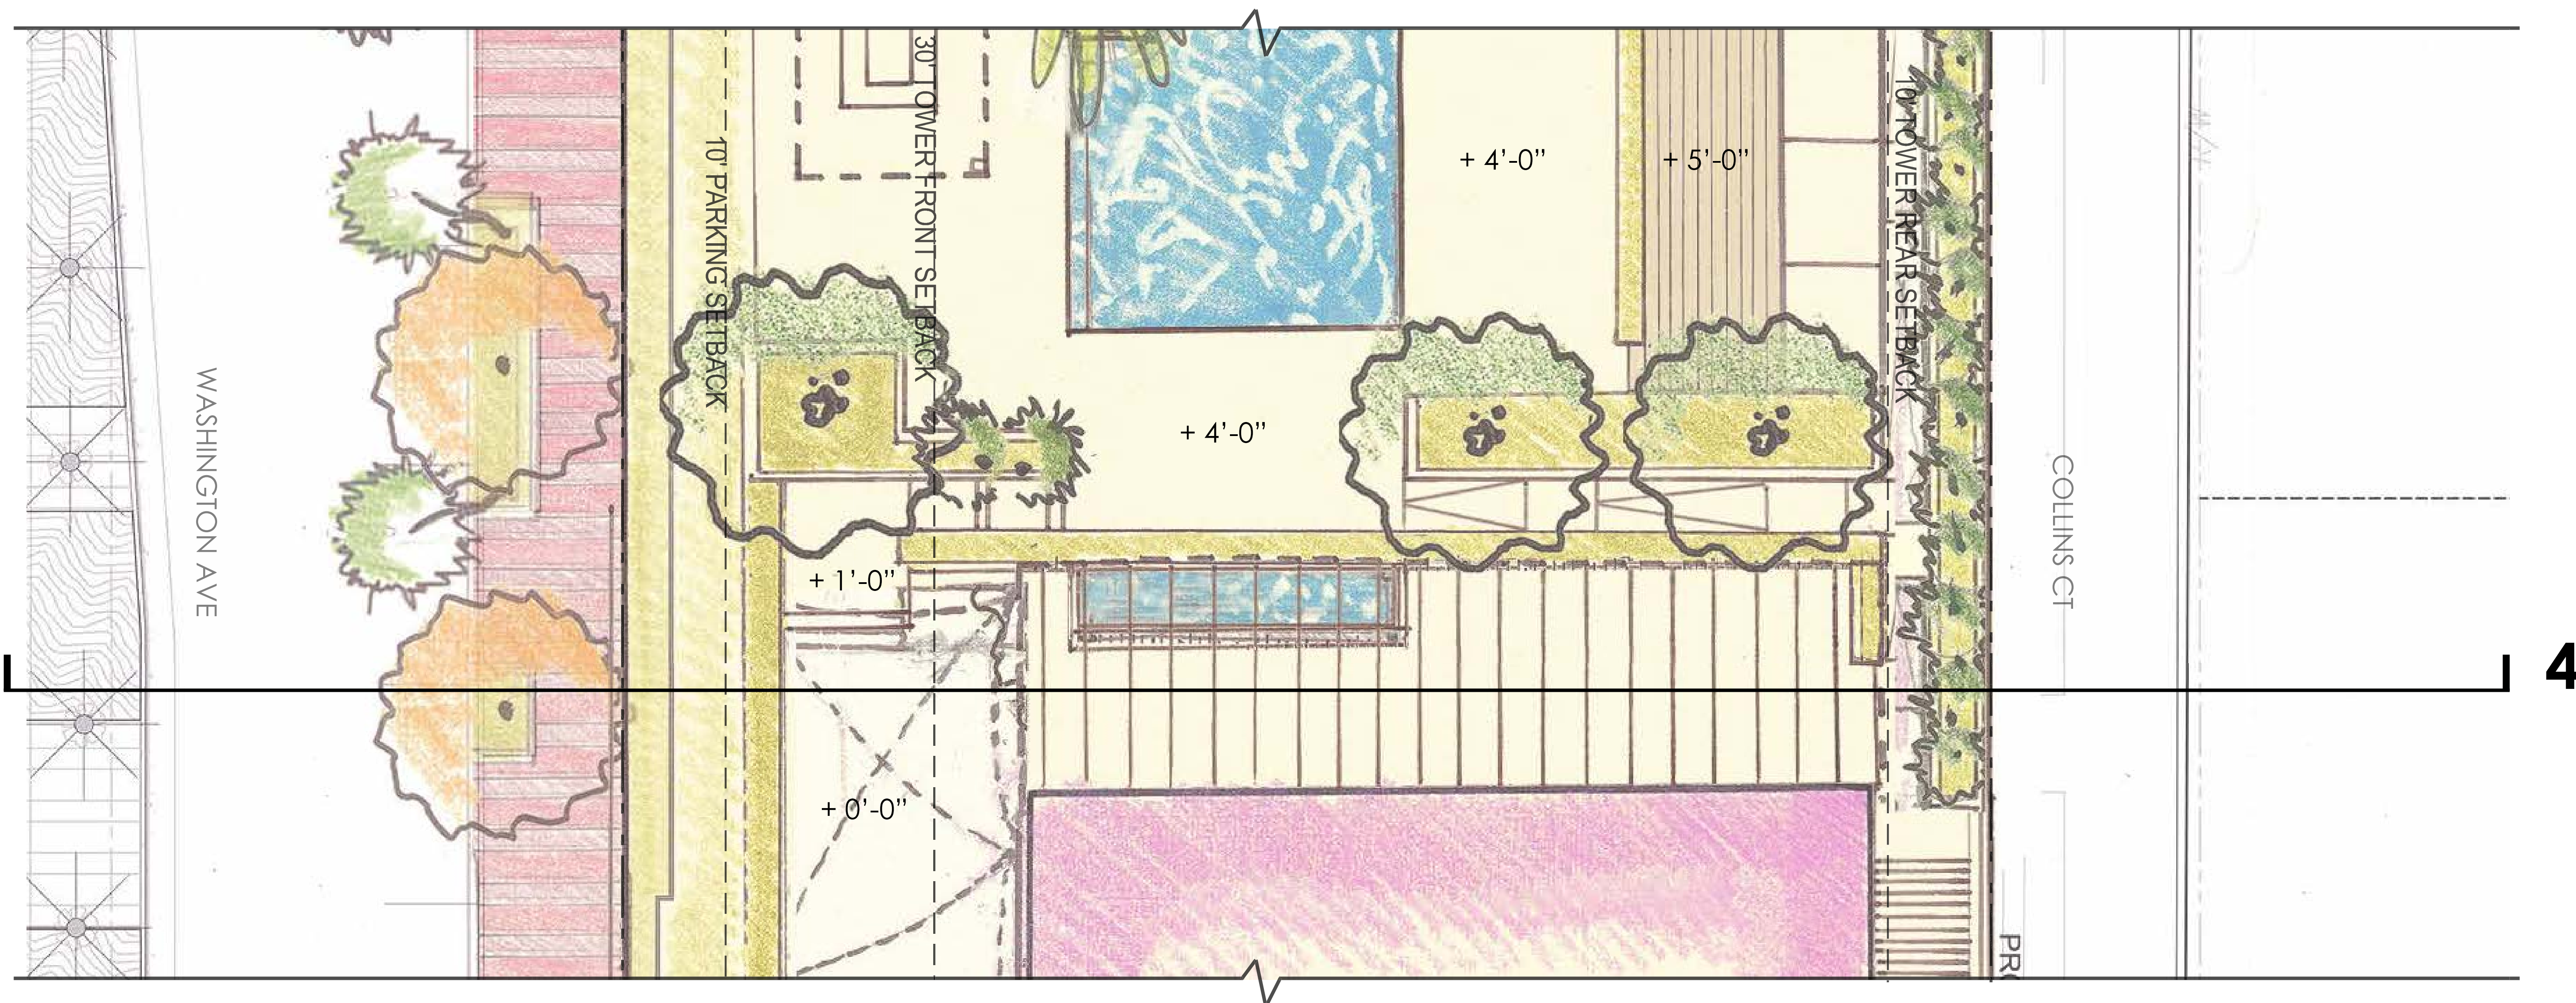

PLAN
SCALE: 1/8" = 1'-0"

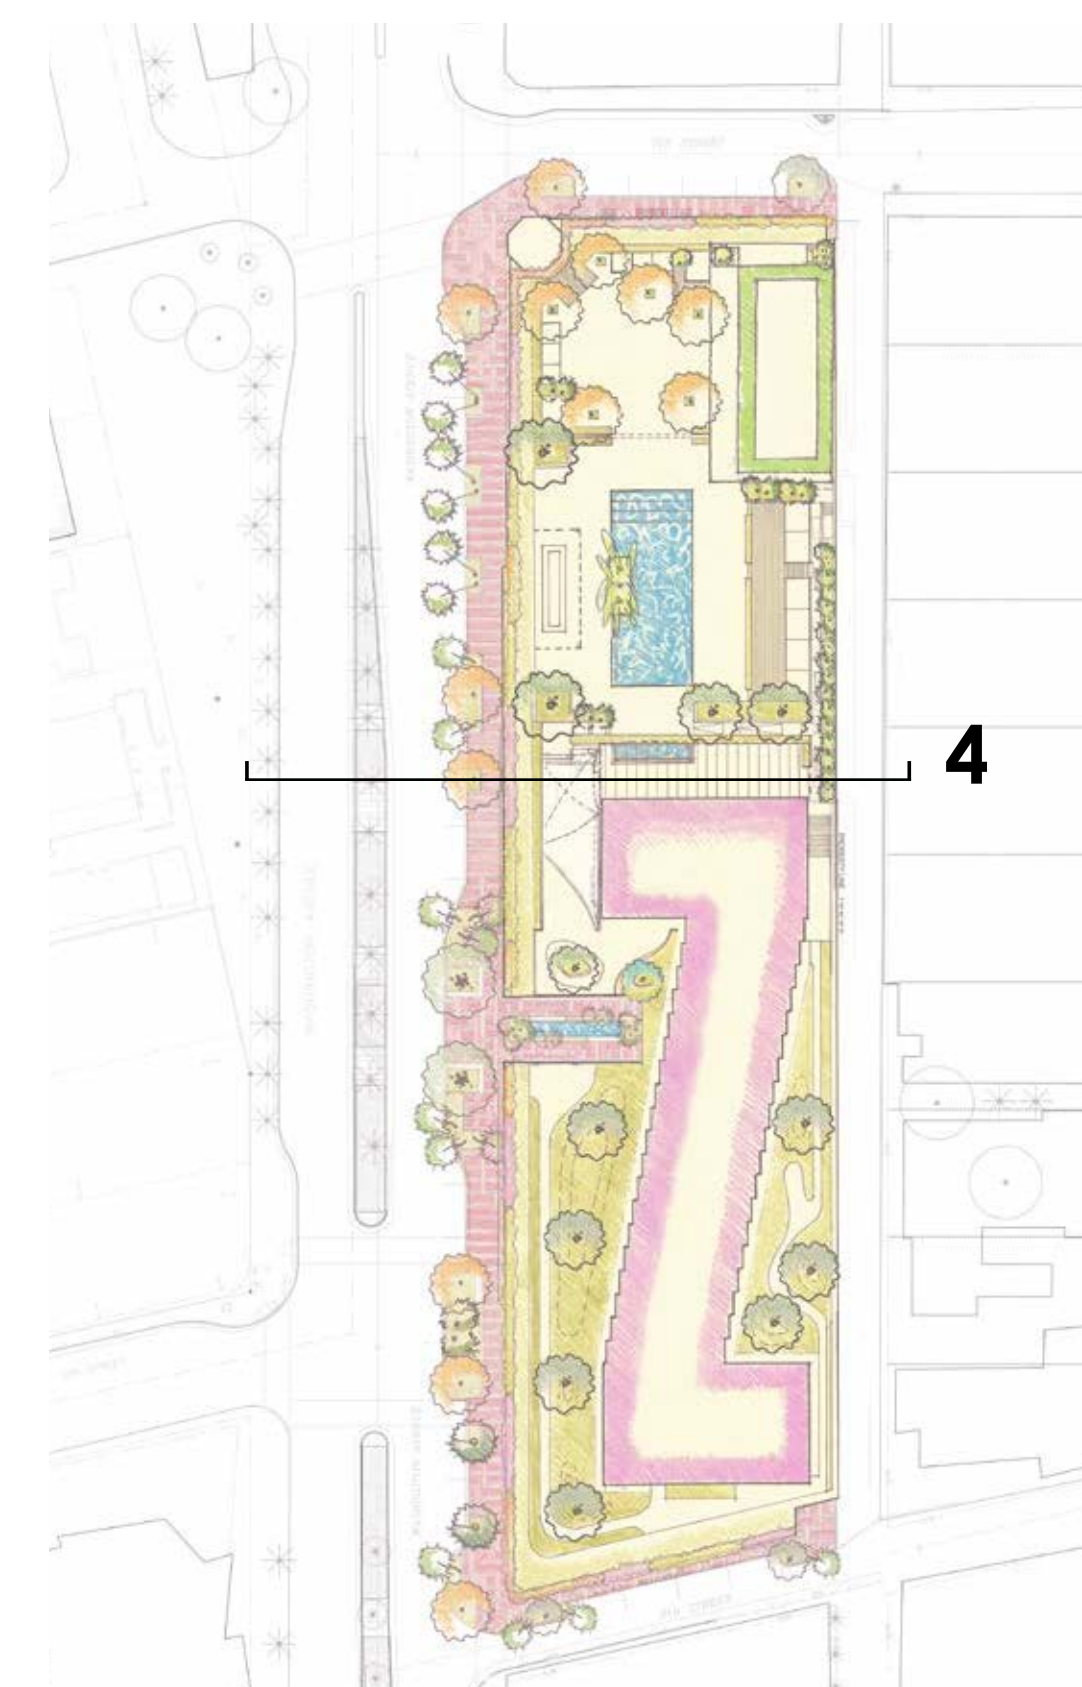

KEY PLAN (N.T.S.)

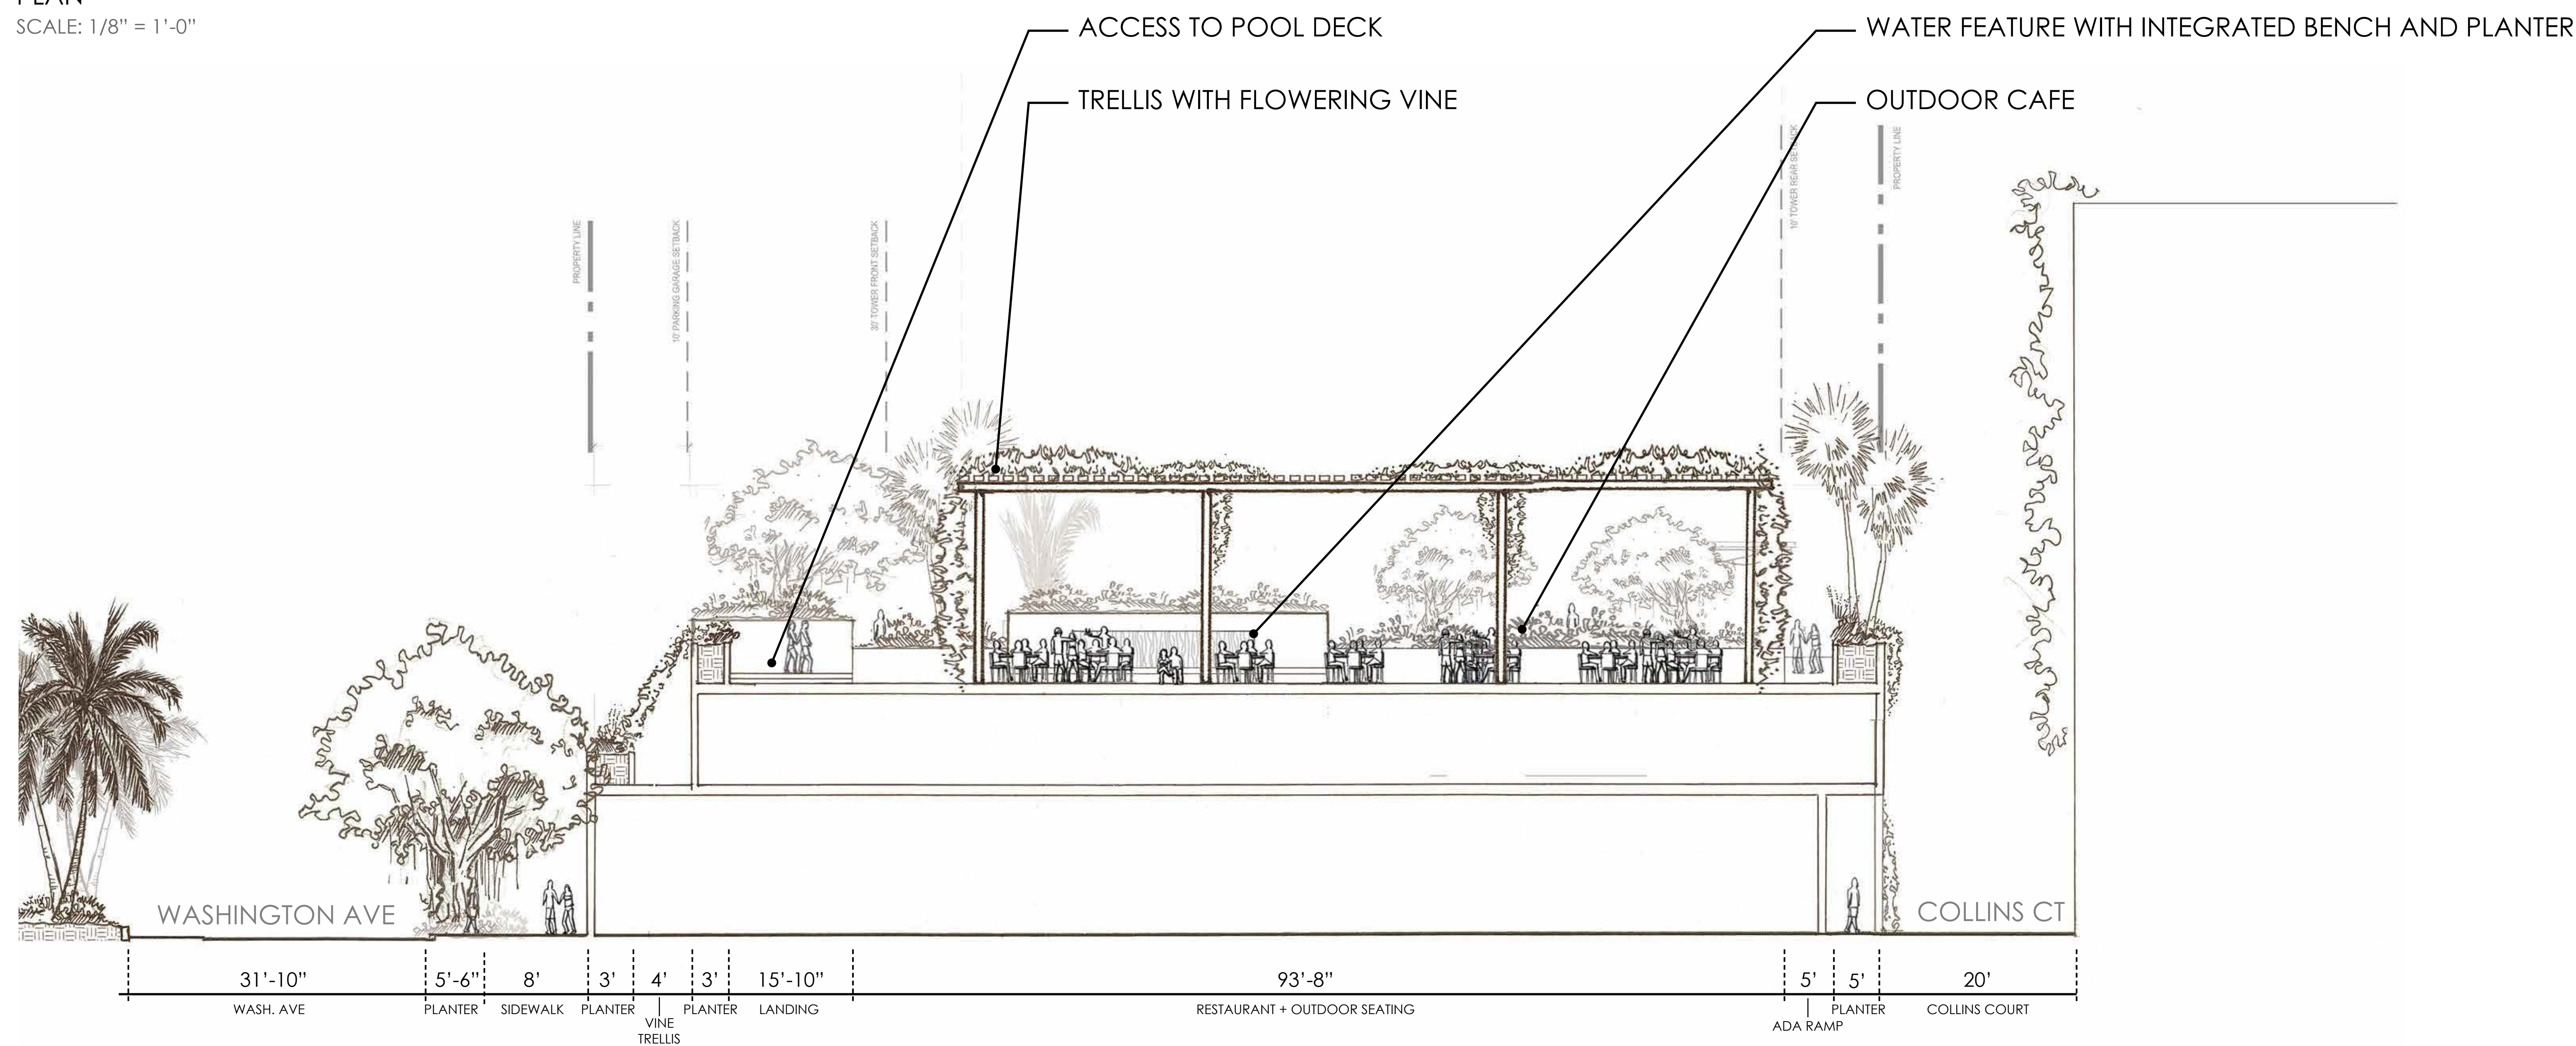

SECTION 4
SCALE: 1/8" = 1'-0"



Morris Adjmi Architects
www.ma.com
O'Brien Lighting Inc

Washington Squared LLC
Ken Fulk

Nichols Brosch Wurst Wolfe & Associates
Raymond Jungles inc.

601-685 Washington Ave.
Miami Beach, FL

L-18 Section 4


Historic Preservation Board Interim Resubmittal / 17 March 2016

DRAWINGS NOT FOR CONSTRUCTION


HISTORIC PRESERVATION BOARD INTERIM RESUBMITTAL

601-685 Washington Avenue
Miami Beach, FL | March 17, 2016


JUNGLES

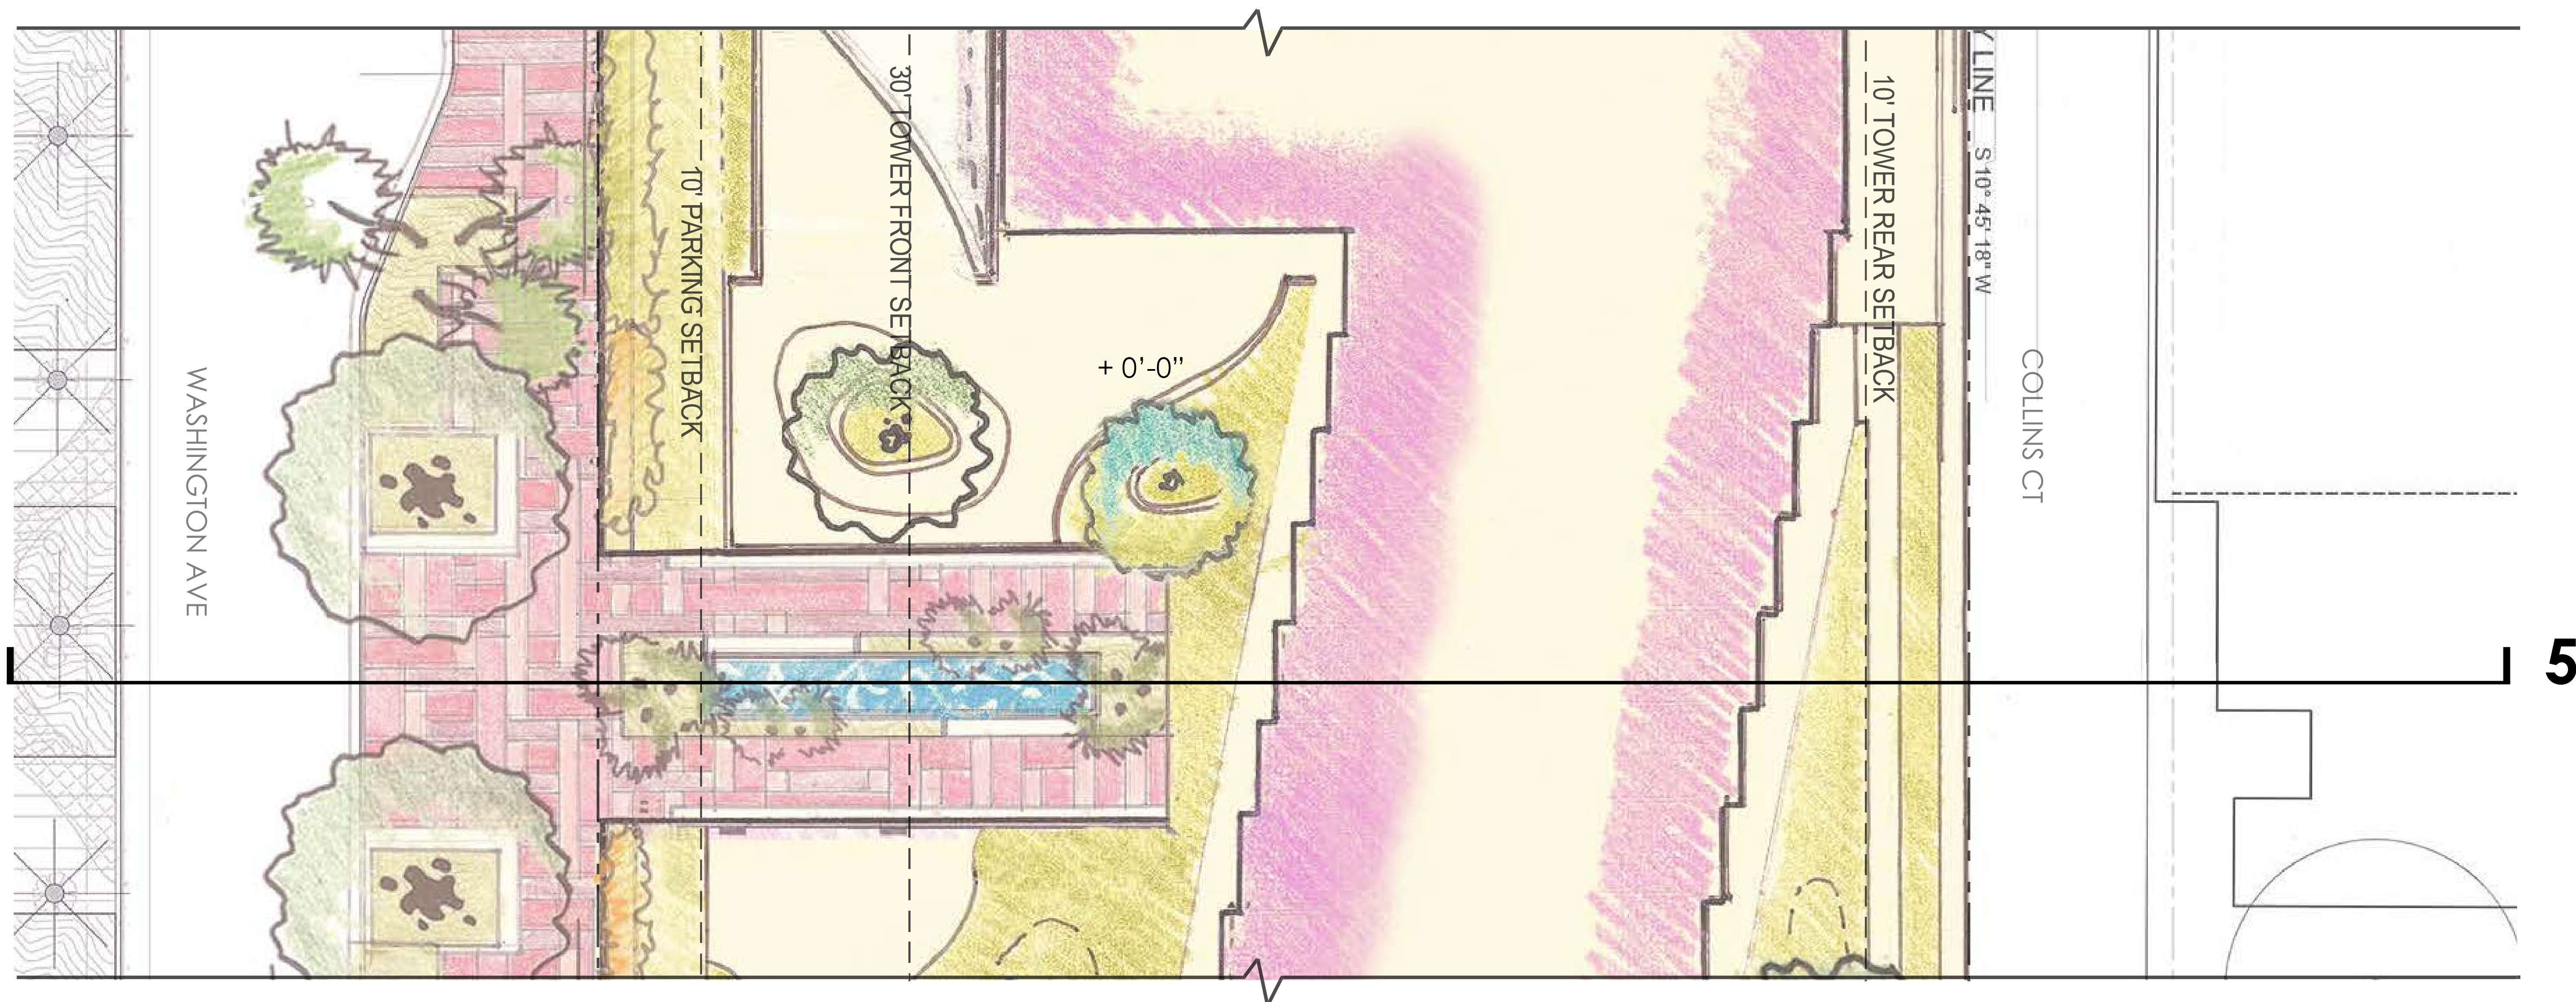

PLAN
SCALE: 1/8" = 1'-0"

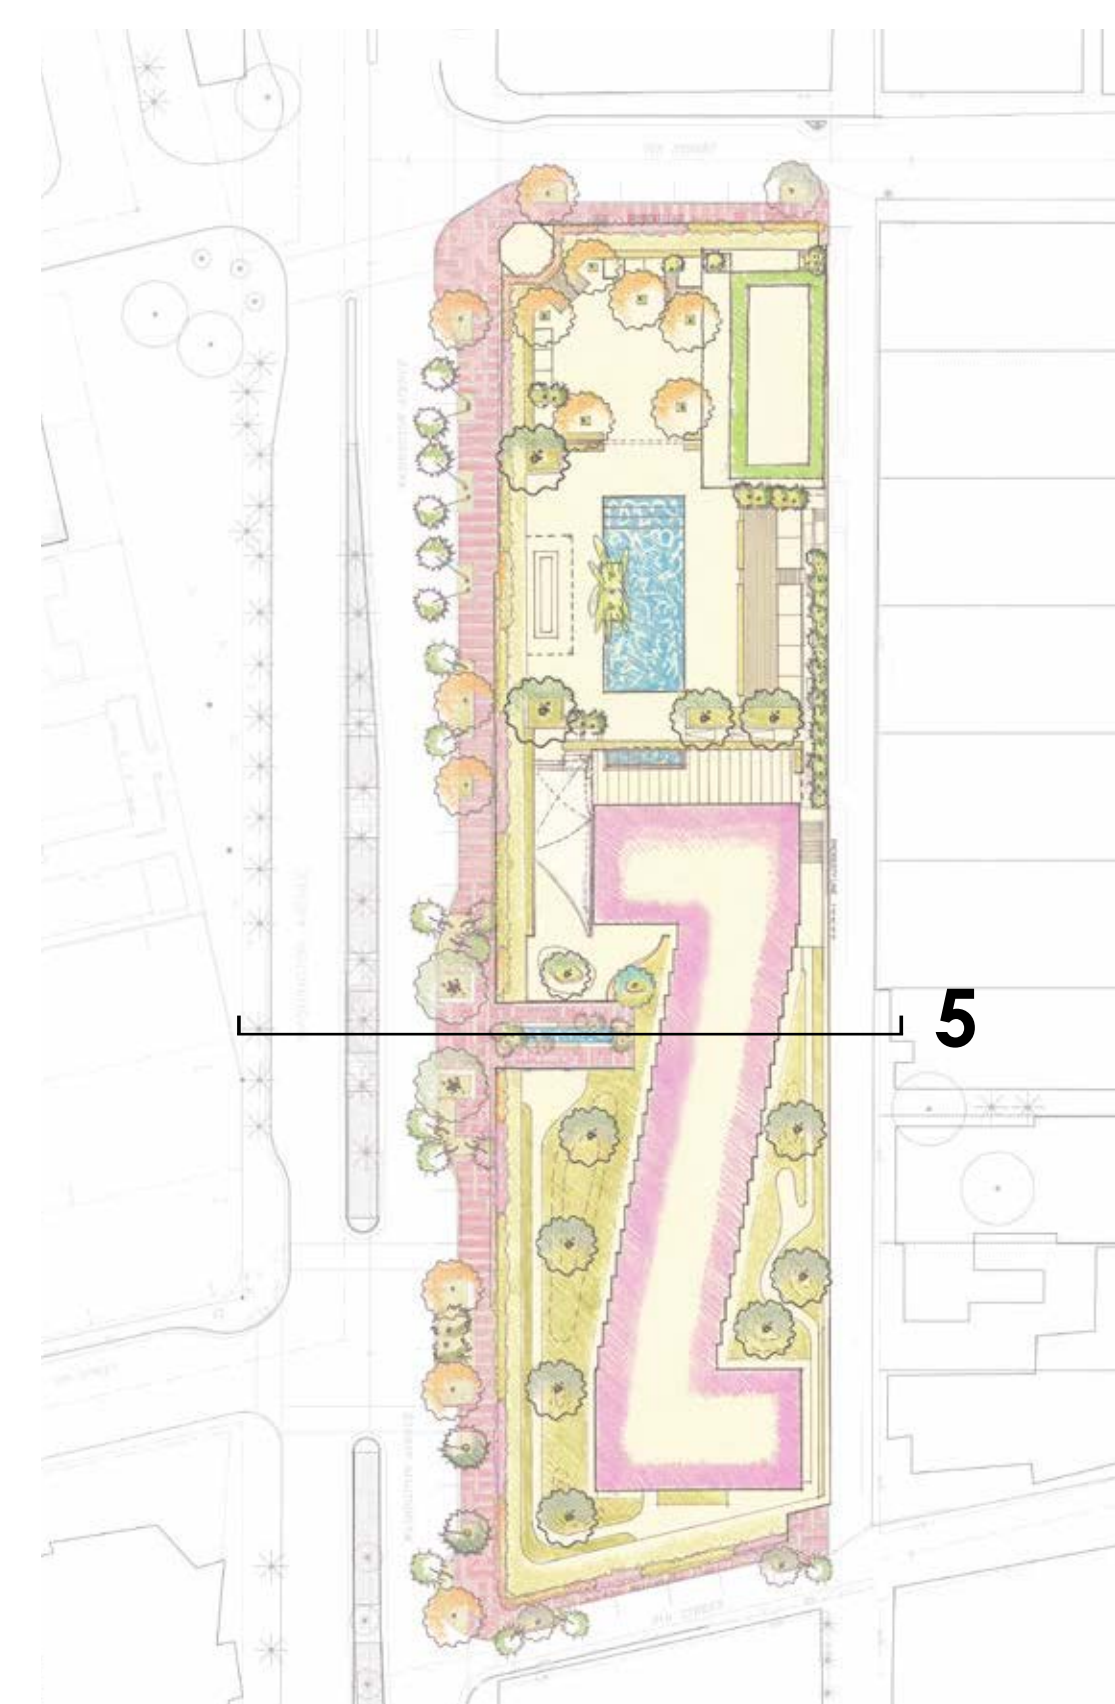

KEY PLAN (N.T.S.)

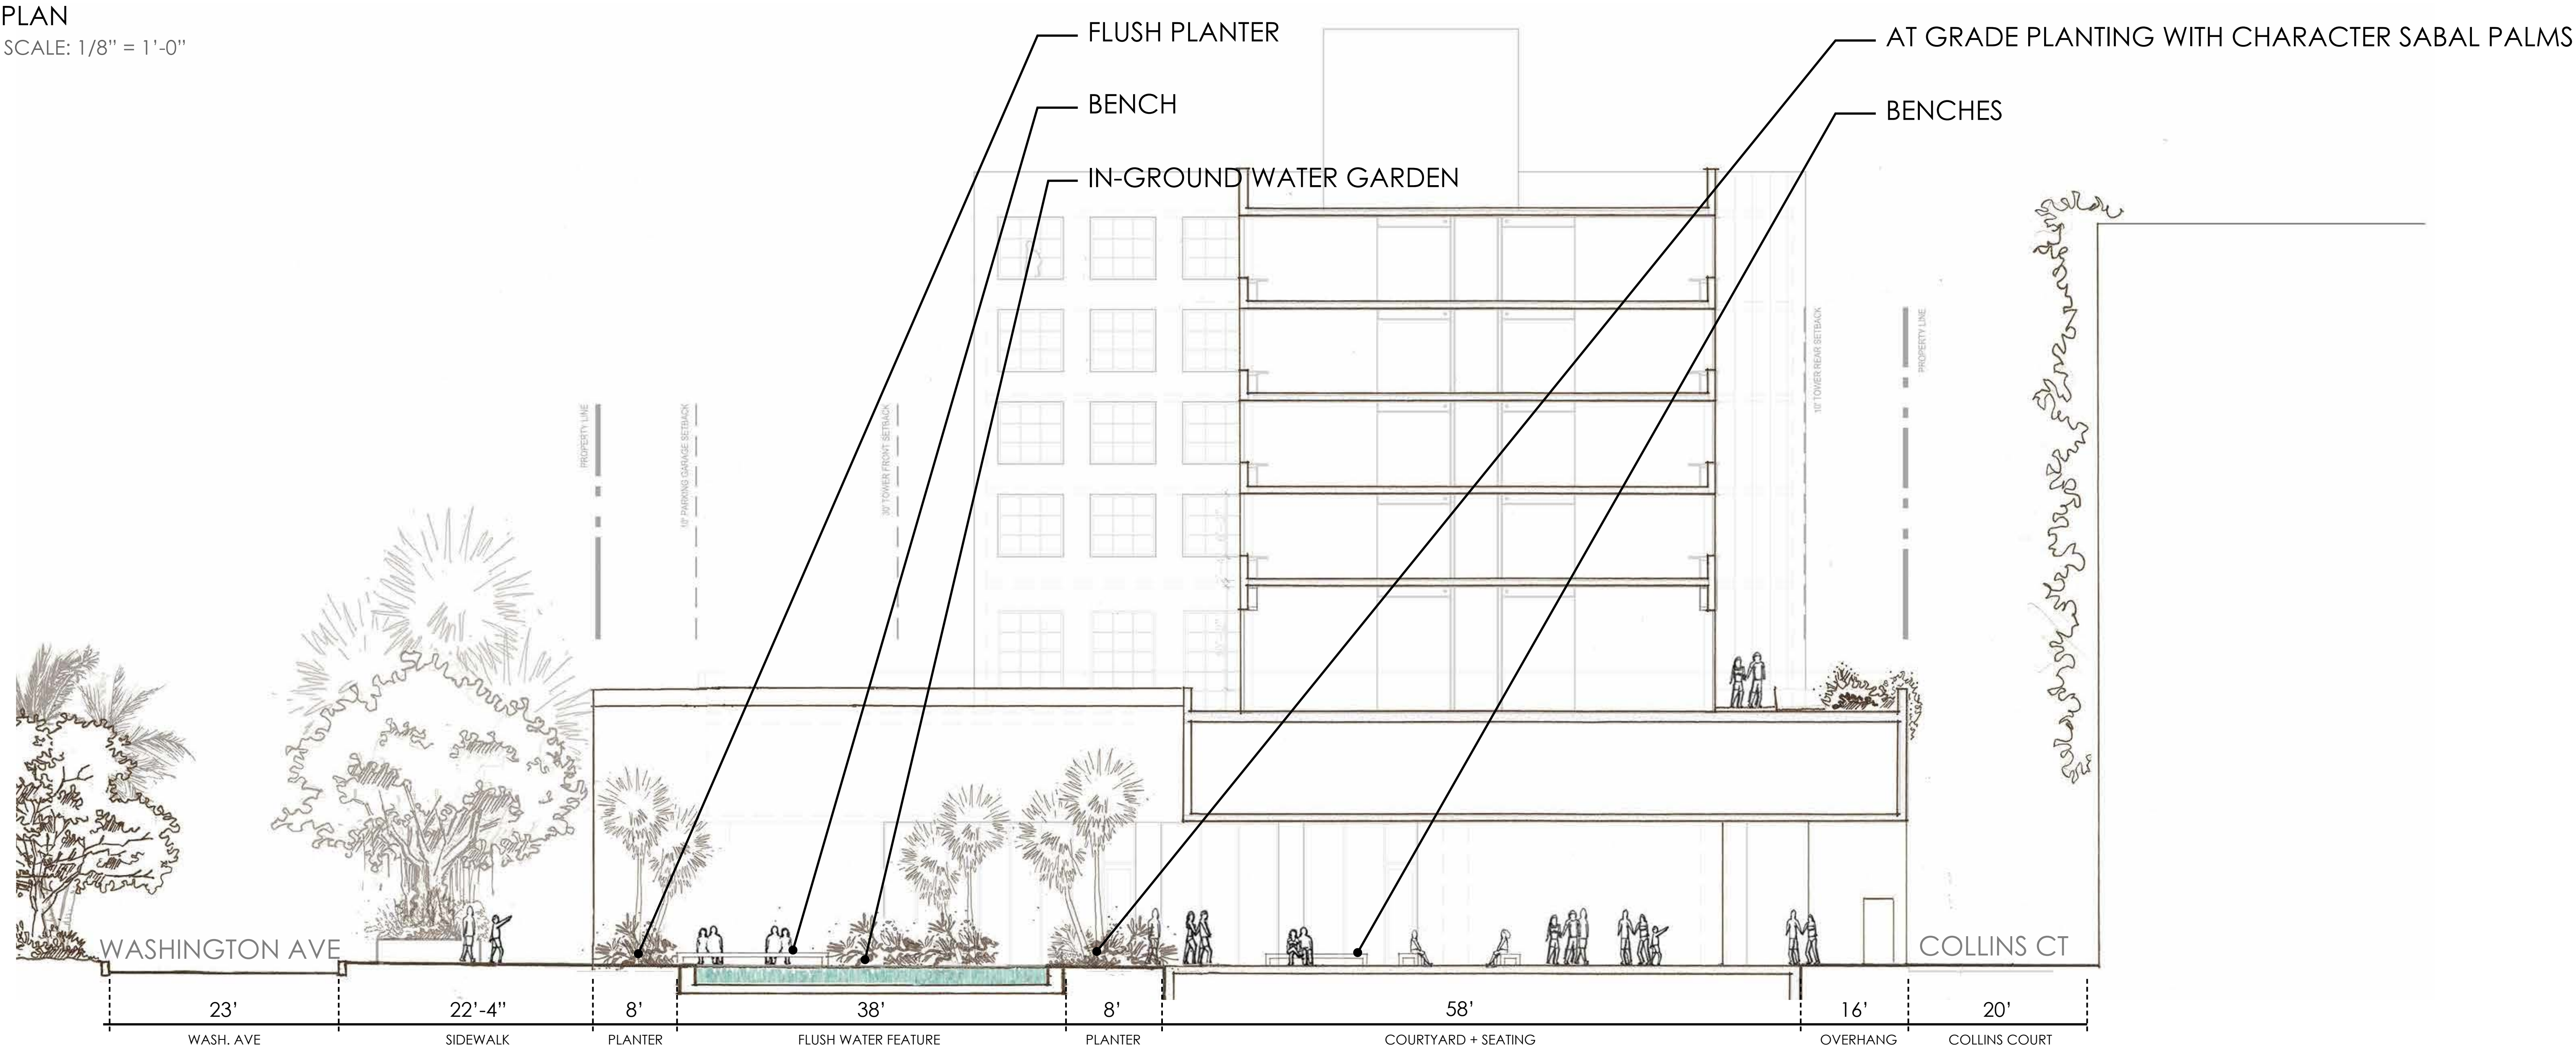

SECTION 5
SCALE: 1/8" = 1'-0"



Morris Adjmi Architects
www.ma.com
O'Brien Lighting Inc

Washington
Squared LLC
Ken Fulk

Nichols Brosch Wurst
Wolfe & Associates
Raymond Jungles inc.

601-685 Washington Ave.
Miami Beach, FL

L-19 Section 5


Historic Preservation Board Interim Resubmittal / 17 March 2016

DRAWINGS NOT FOR CONSTRUCTION


HISTORIC PRESERVATION BOARD INTERIM RESUBMITTAL

601-685 Washington Avenue
Miami Beach, FL | March 17, 2016




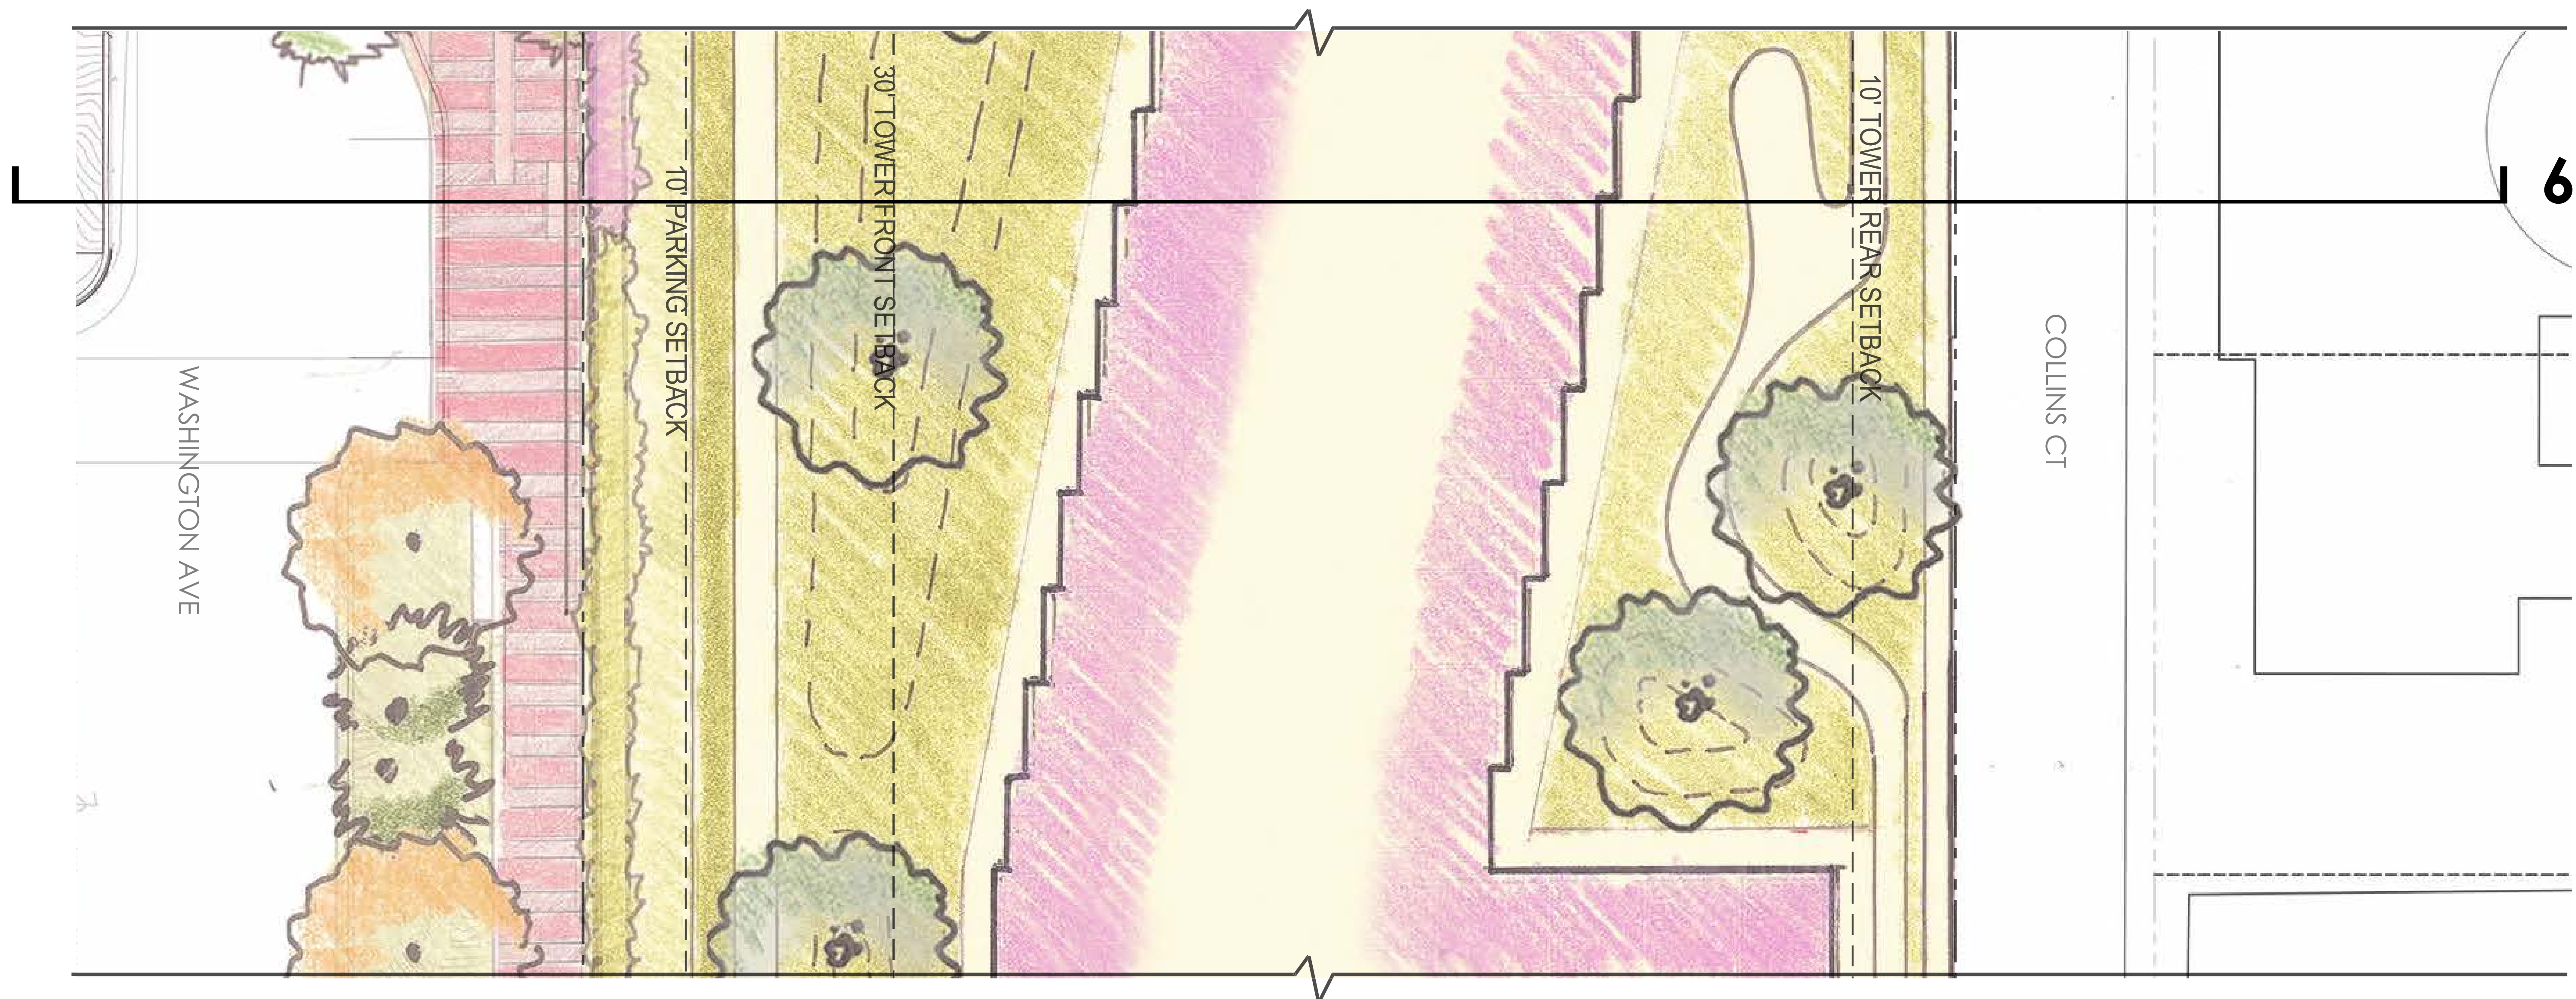

PLAN
SCALE: 1/8" = 1'-0"

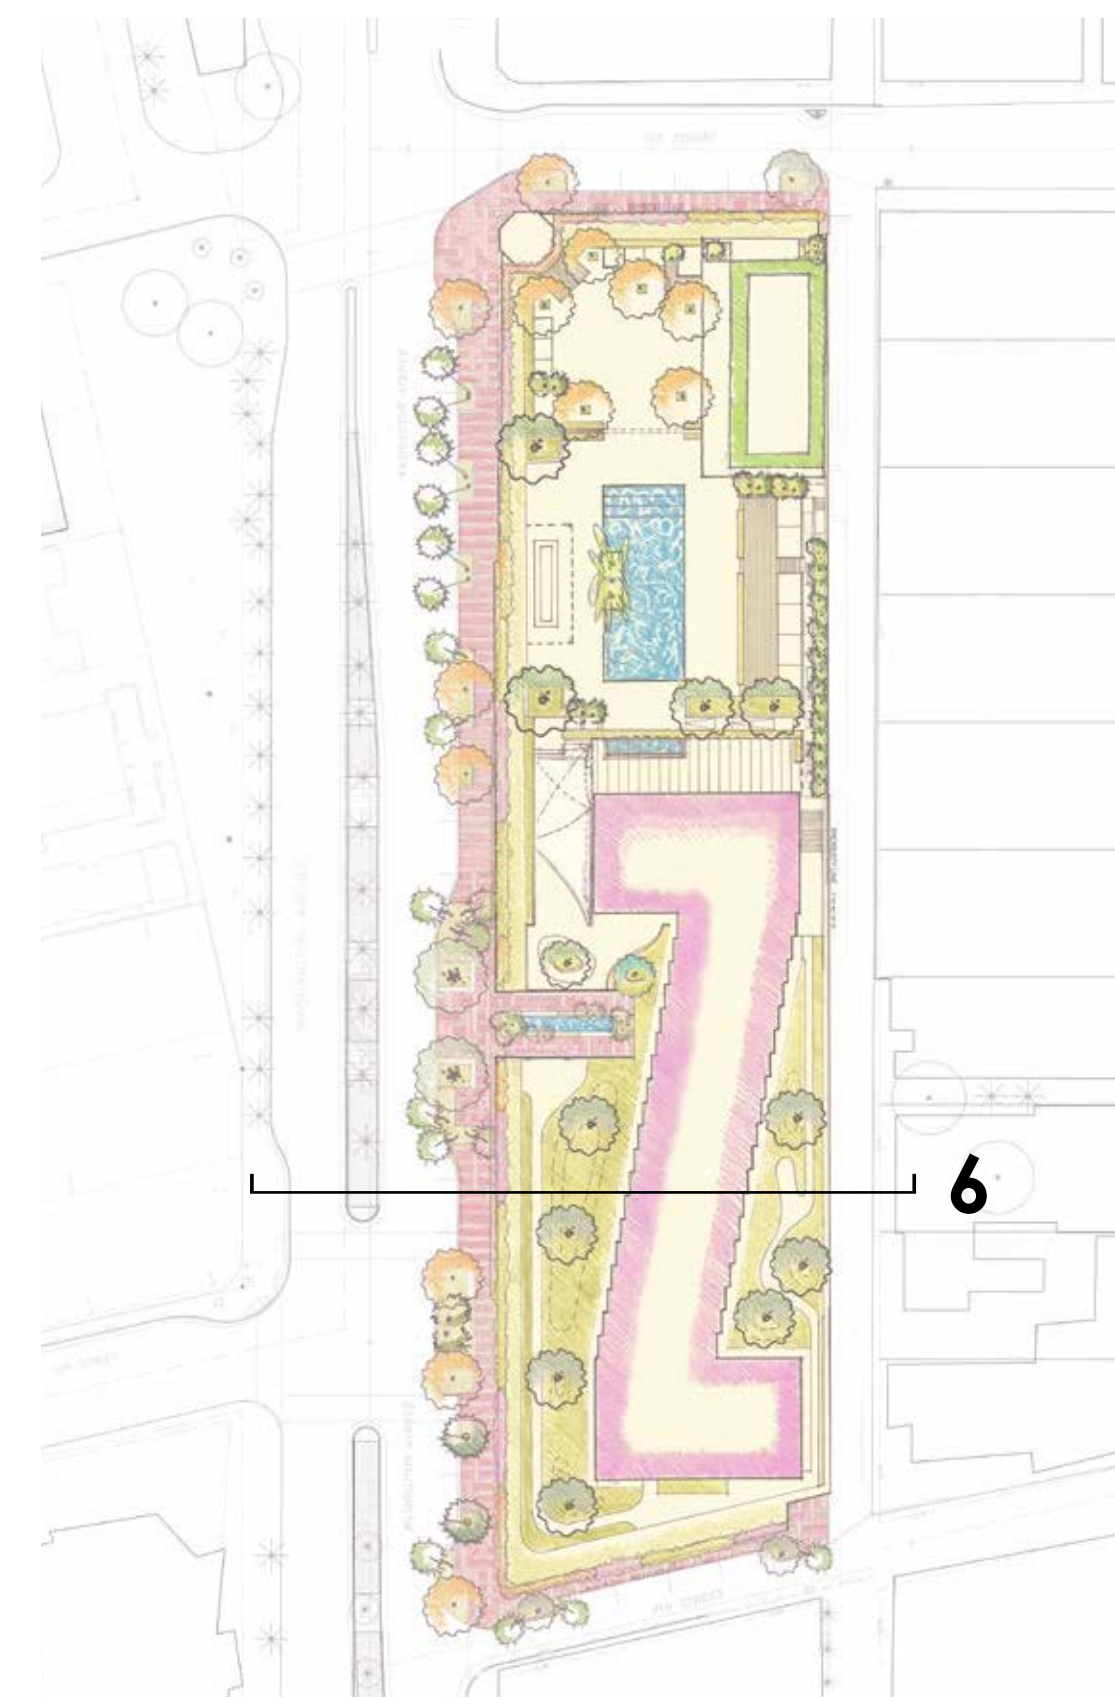

KEY PLAN (N.T.S.)

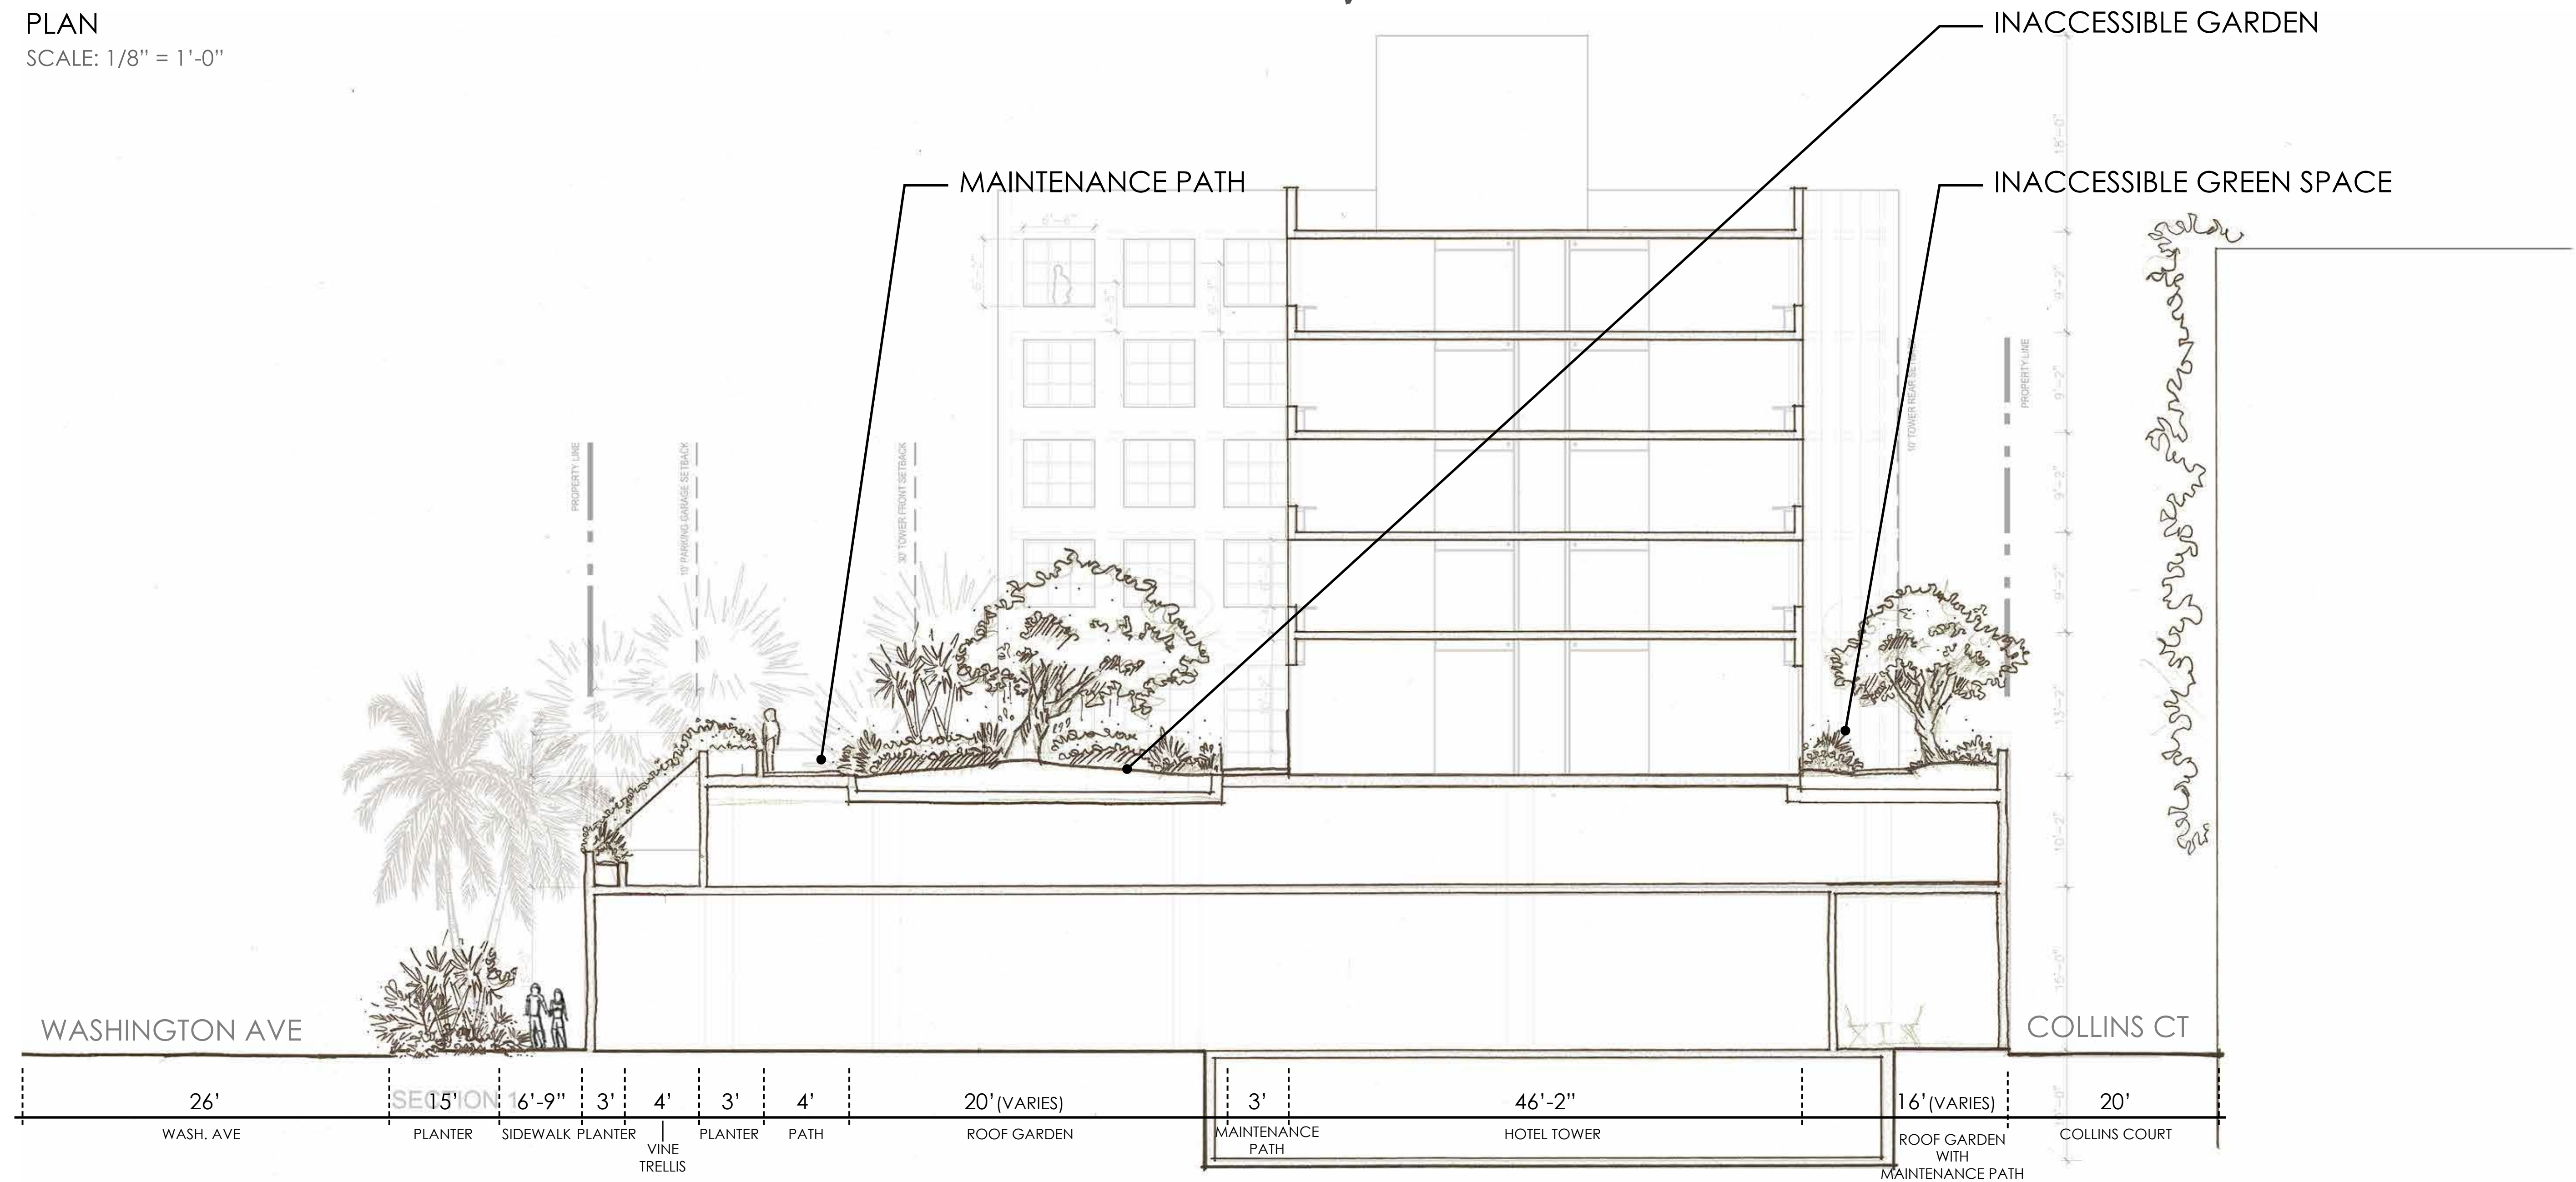

SECTION 6
SCALE: 1/8" = 1'-0"



Morris Adjmi Architects
www.ma.com
O'Brien Lighting Inc

Washington
Squared LLC
Ken Fulk

Nichols Brosch Wurst
Wolfe & Associates
Raymond Jungles inc.

601-685 Washington Ave.
Miami Beach, FL

L-20 Section 6


Historic Preservation Board Interim Resubmittal / 17 March 2016

DRAWINGS NOT FOR CONSTRUCTION


HISTORIC PRESERVATION BOARD INTERIM RESUBMITTAL

601-685 Washington Avenue
Miami Beach, FL | March 17, 2016

JUNGLES

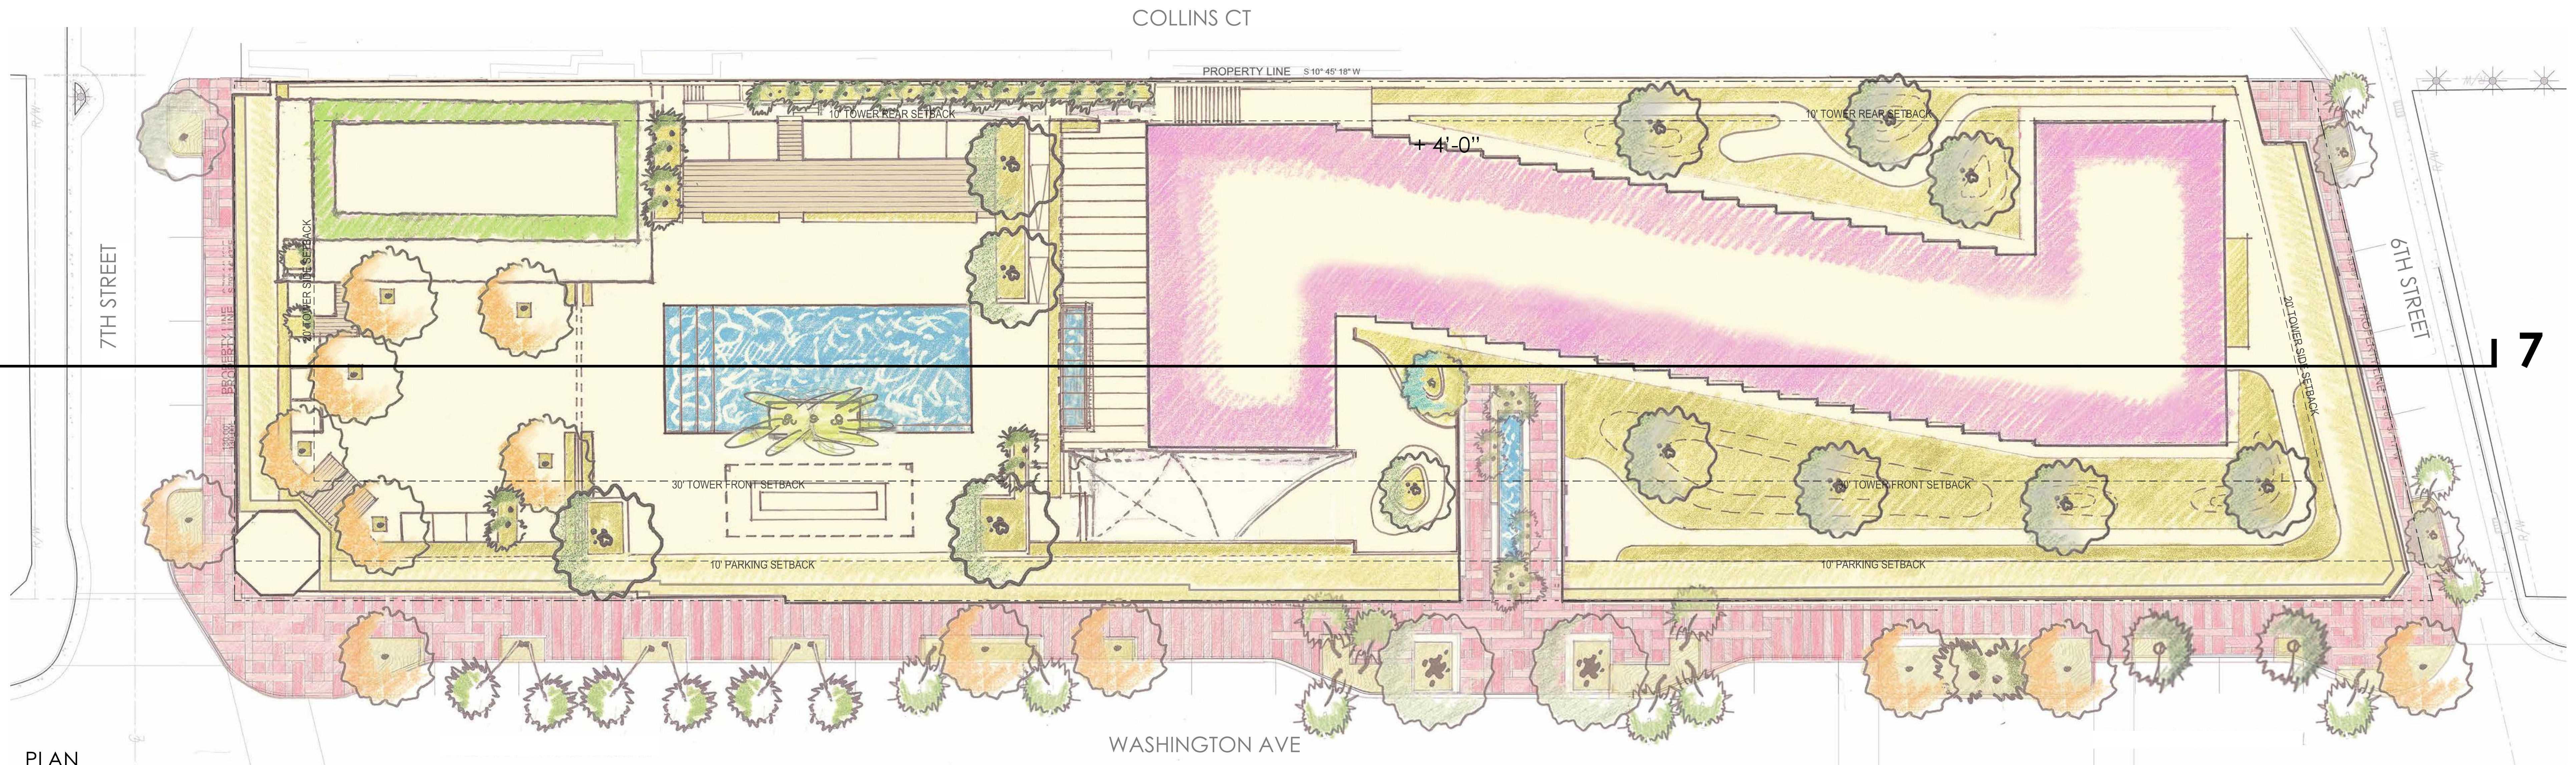

PLAN
SCALE: 1/16" = 1'-0"

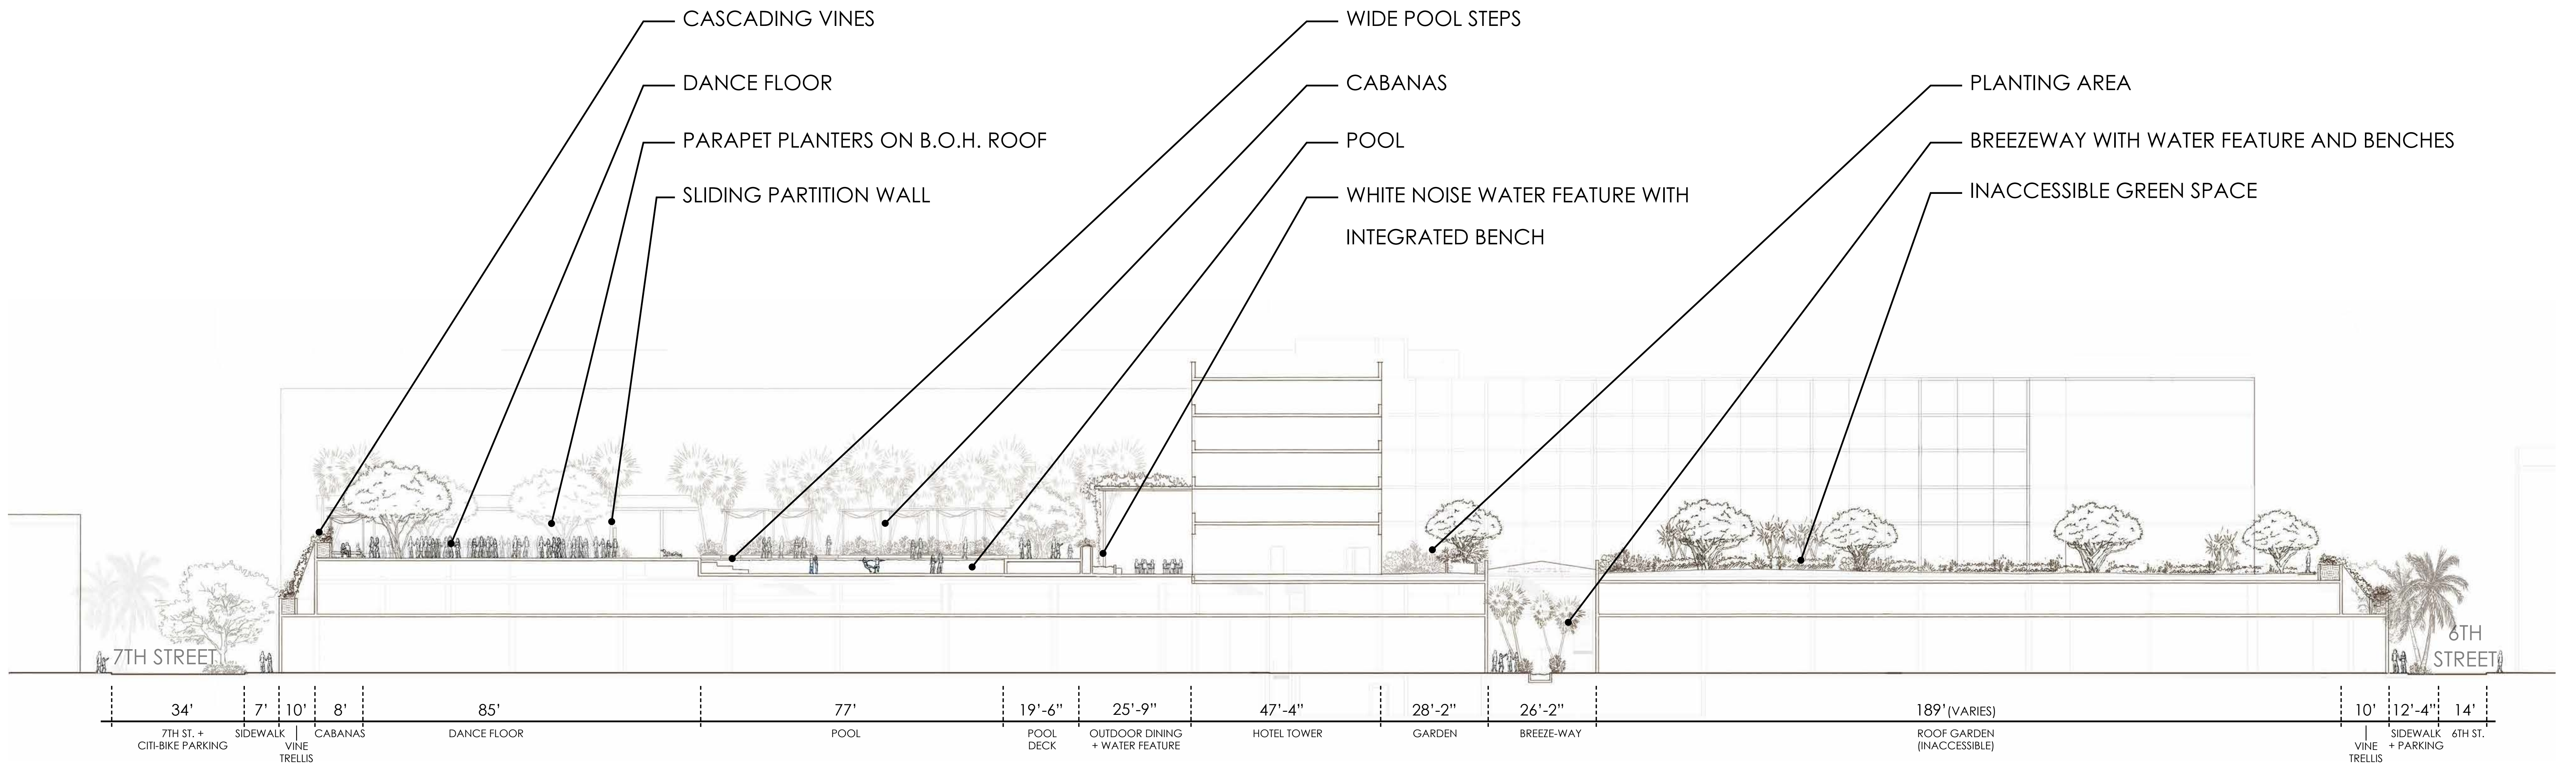

SECTION 7
SCALE: 1/16" = 1'-0"



Morris Adjmi Architects
www.ma.com
O'Brien Lighting Inc

Washington
Squared LLC
Ken Fulk

Nichols Brosch Wurst
Wolfe & Associates
Raymond Jungles inc.

601-685 Washington Ave.
Miami Beach, FL

L-21 Section 7

Historic Preservation Board Interim Resubmittal / 17 March 2016

DRAWINGS NOT FOR CONSTRUCTION

HISTORIC PRESERVATION BOARD INTERIM RESUBMITTAL

601-685 Washington Avenue
Miami Beach, FL | March 17, 2016





CANTILEVERED CONCRETE ROOF WITH CASCADING VINES



CANTILEVERED CONCRETE ROOF WITH CASCADING VINES



SLIDING PARTITION WALL



RAISED PLANTER WITH INTEGRATED BENCH WRAP-AROUND



Morris Adjmi Architects
www.ma.com
O'Brien Lighting Inc

Washington
Squared LLC
Ken Fulk

Nichols Brosch Wurst
Wolfe & Associates
Raymond Jungles inc.

601-685 Washington Ave.
Miami Beach, FL

L-22 Character Imagery


Historic Preservation Board Interim Resubmittal / 17 March 2016

DRAWINGS NOT FOR CONSTRUCTION

HISTORIC PRESERVATION BOARD INTERIM RESUBMITTAL

601-685 Washington Avenue
Miami Beach, FL | March 17, 2016

JUNGLES

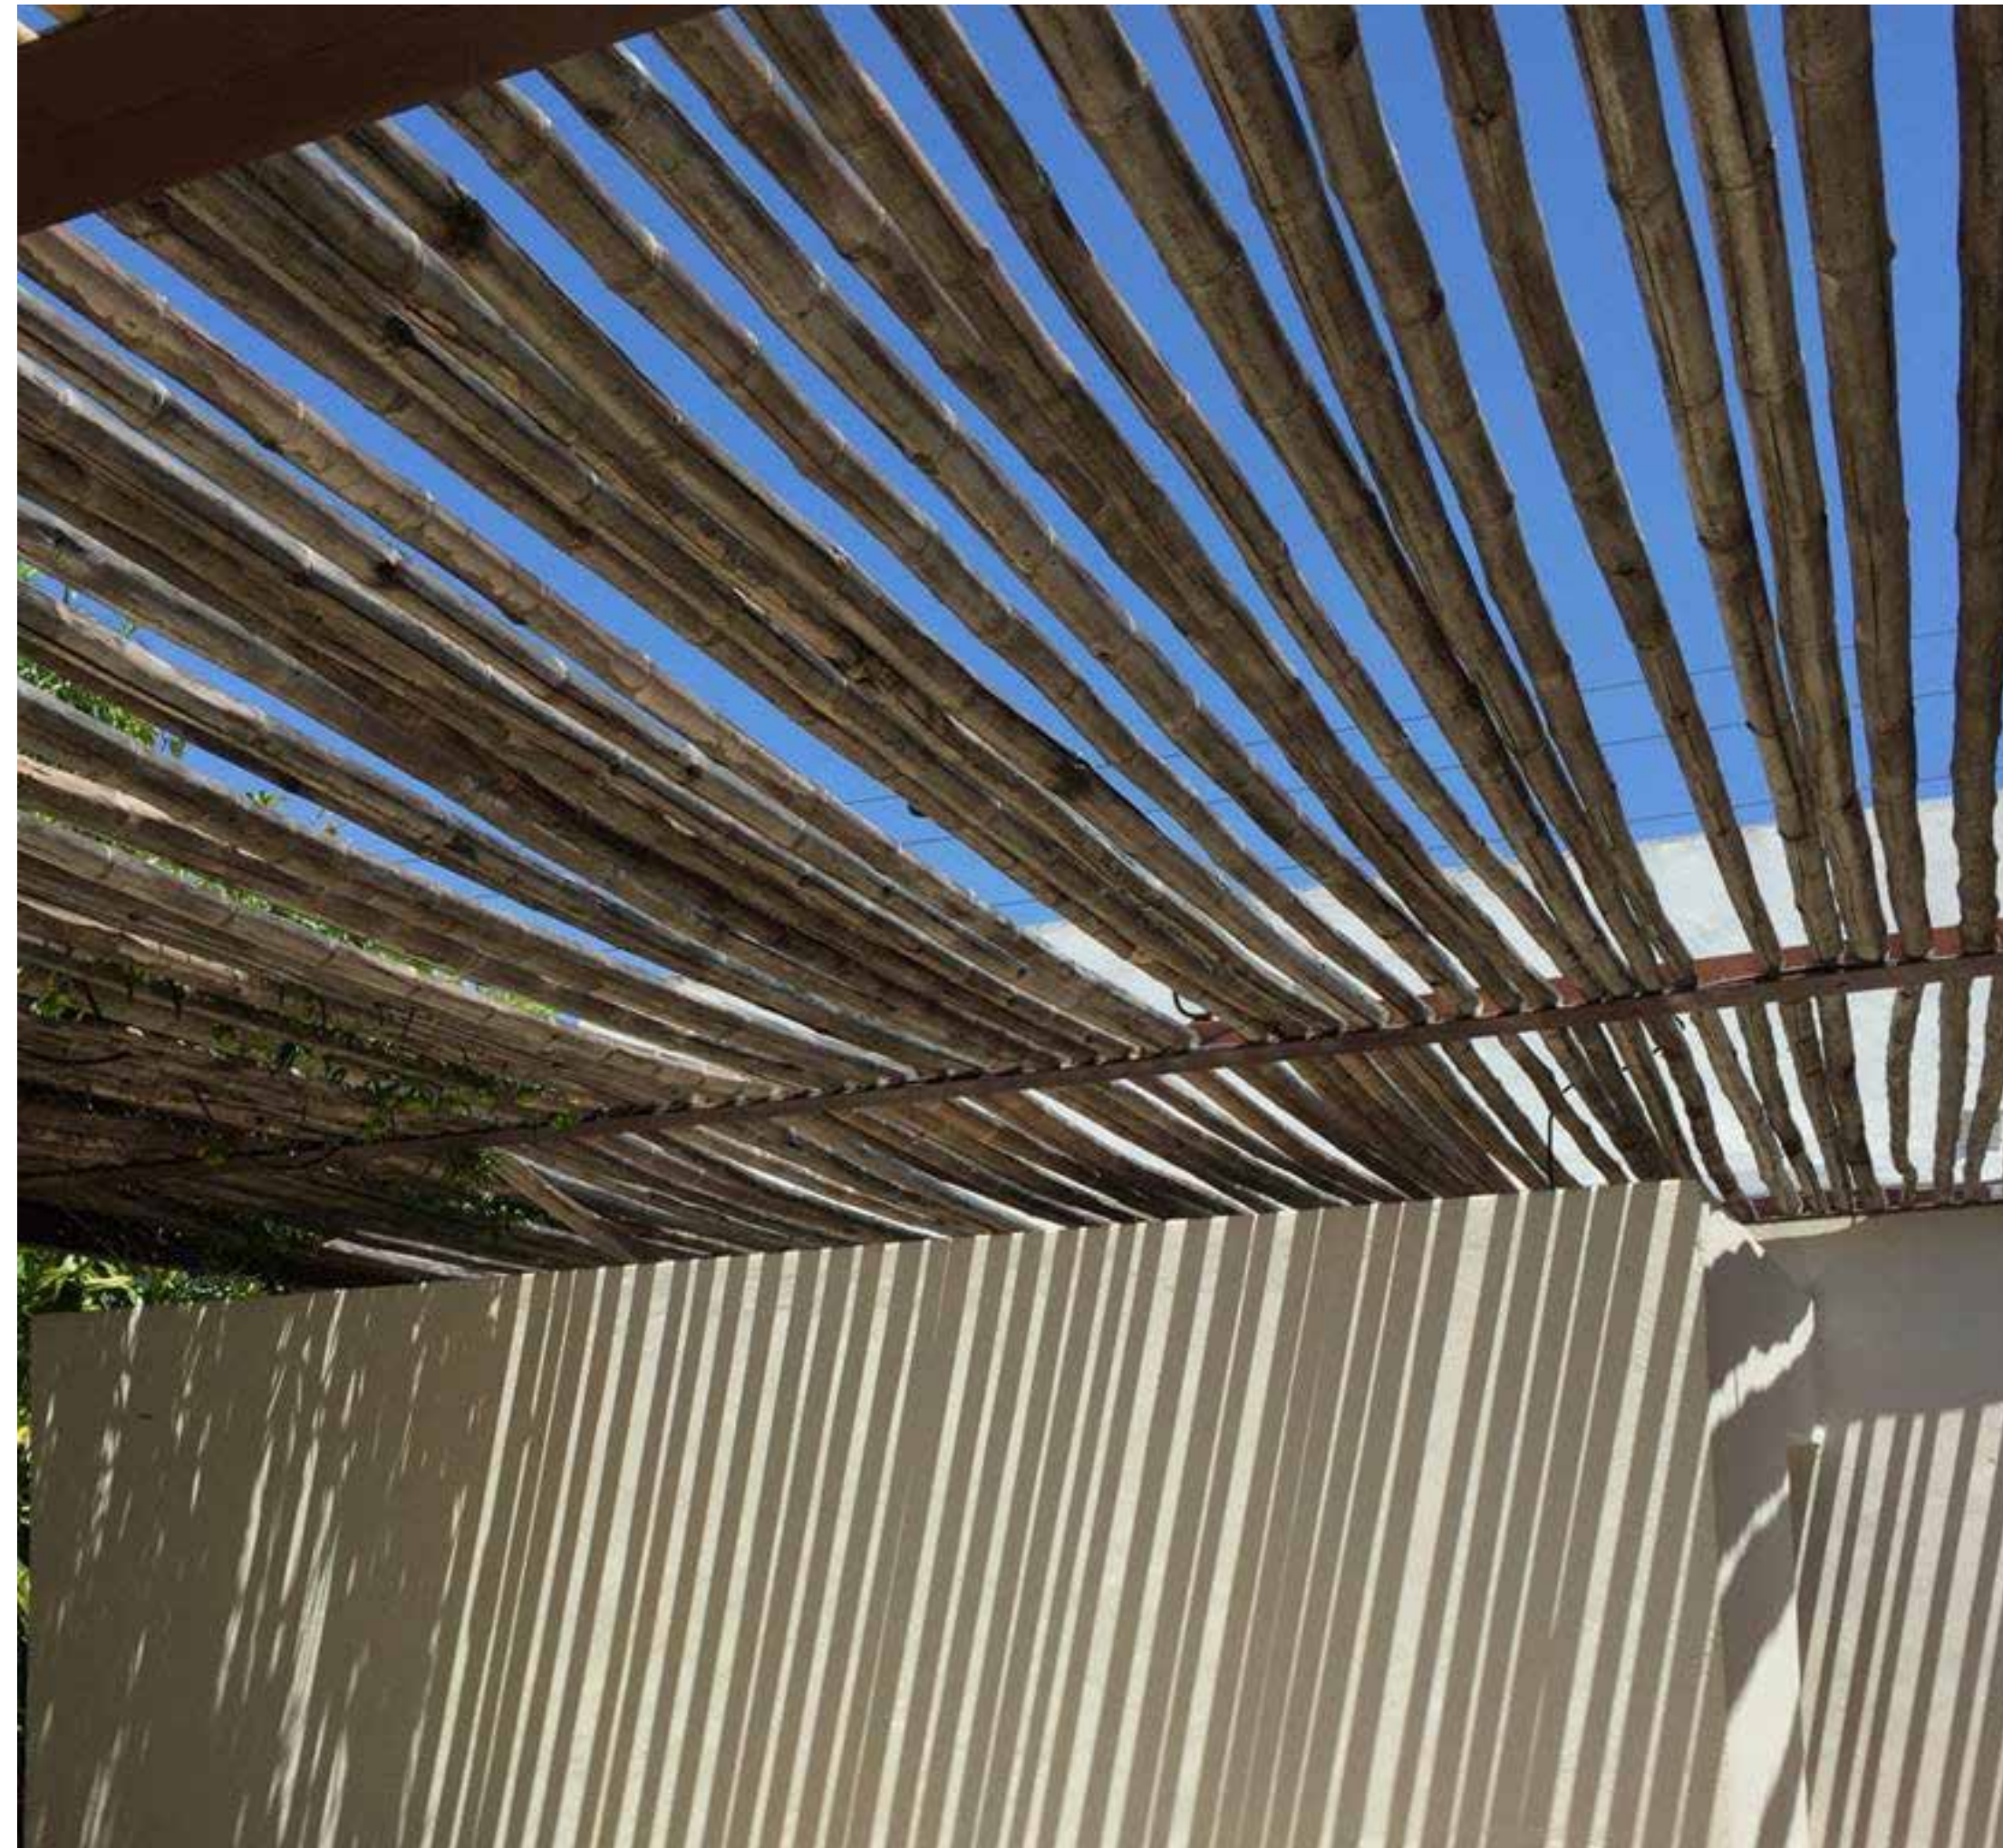

BAMBOO TRELLIS



BAMBOO TRELLIS STRUCTURE



SUB-GRADE PLANTERS WITH SMALL OPENING FOR TRUNKS



Morris Adjmi Architects
www.ma.com
O'Brien Lighting Inc

Washington
Squared LLC
Ken Fulk

Nichols Brosch Wurst
Wolfe & Associates
Raymond Jungles inc.

601-685 Washington Ave.
Miami Beach, FL

L-23 Character Imagery


Historic Preservation Board Interim Resubmittal / 17 March 2016

DRAWINGS NOT FOR CONSTRUCTION

HISTORIC PRESERVATION BOARD INTERIM RESUBMITTAL

601-685 Washington Avenue
Miami Beach, FL | March 17, 2016



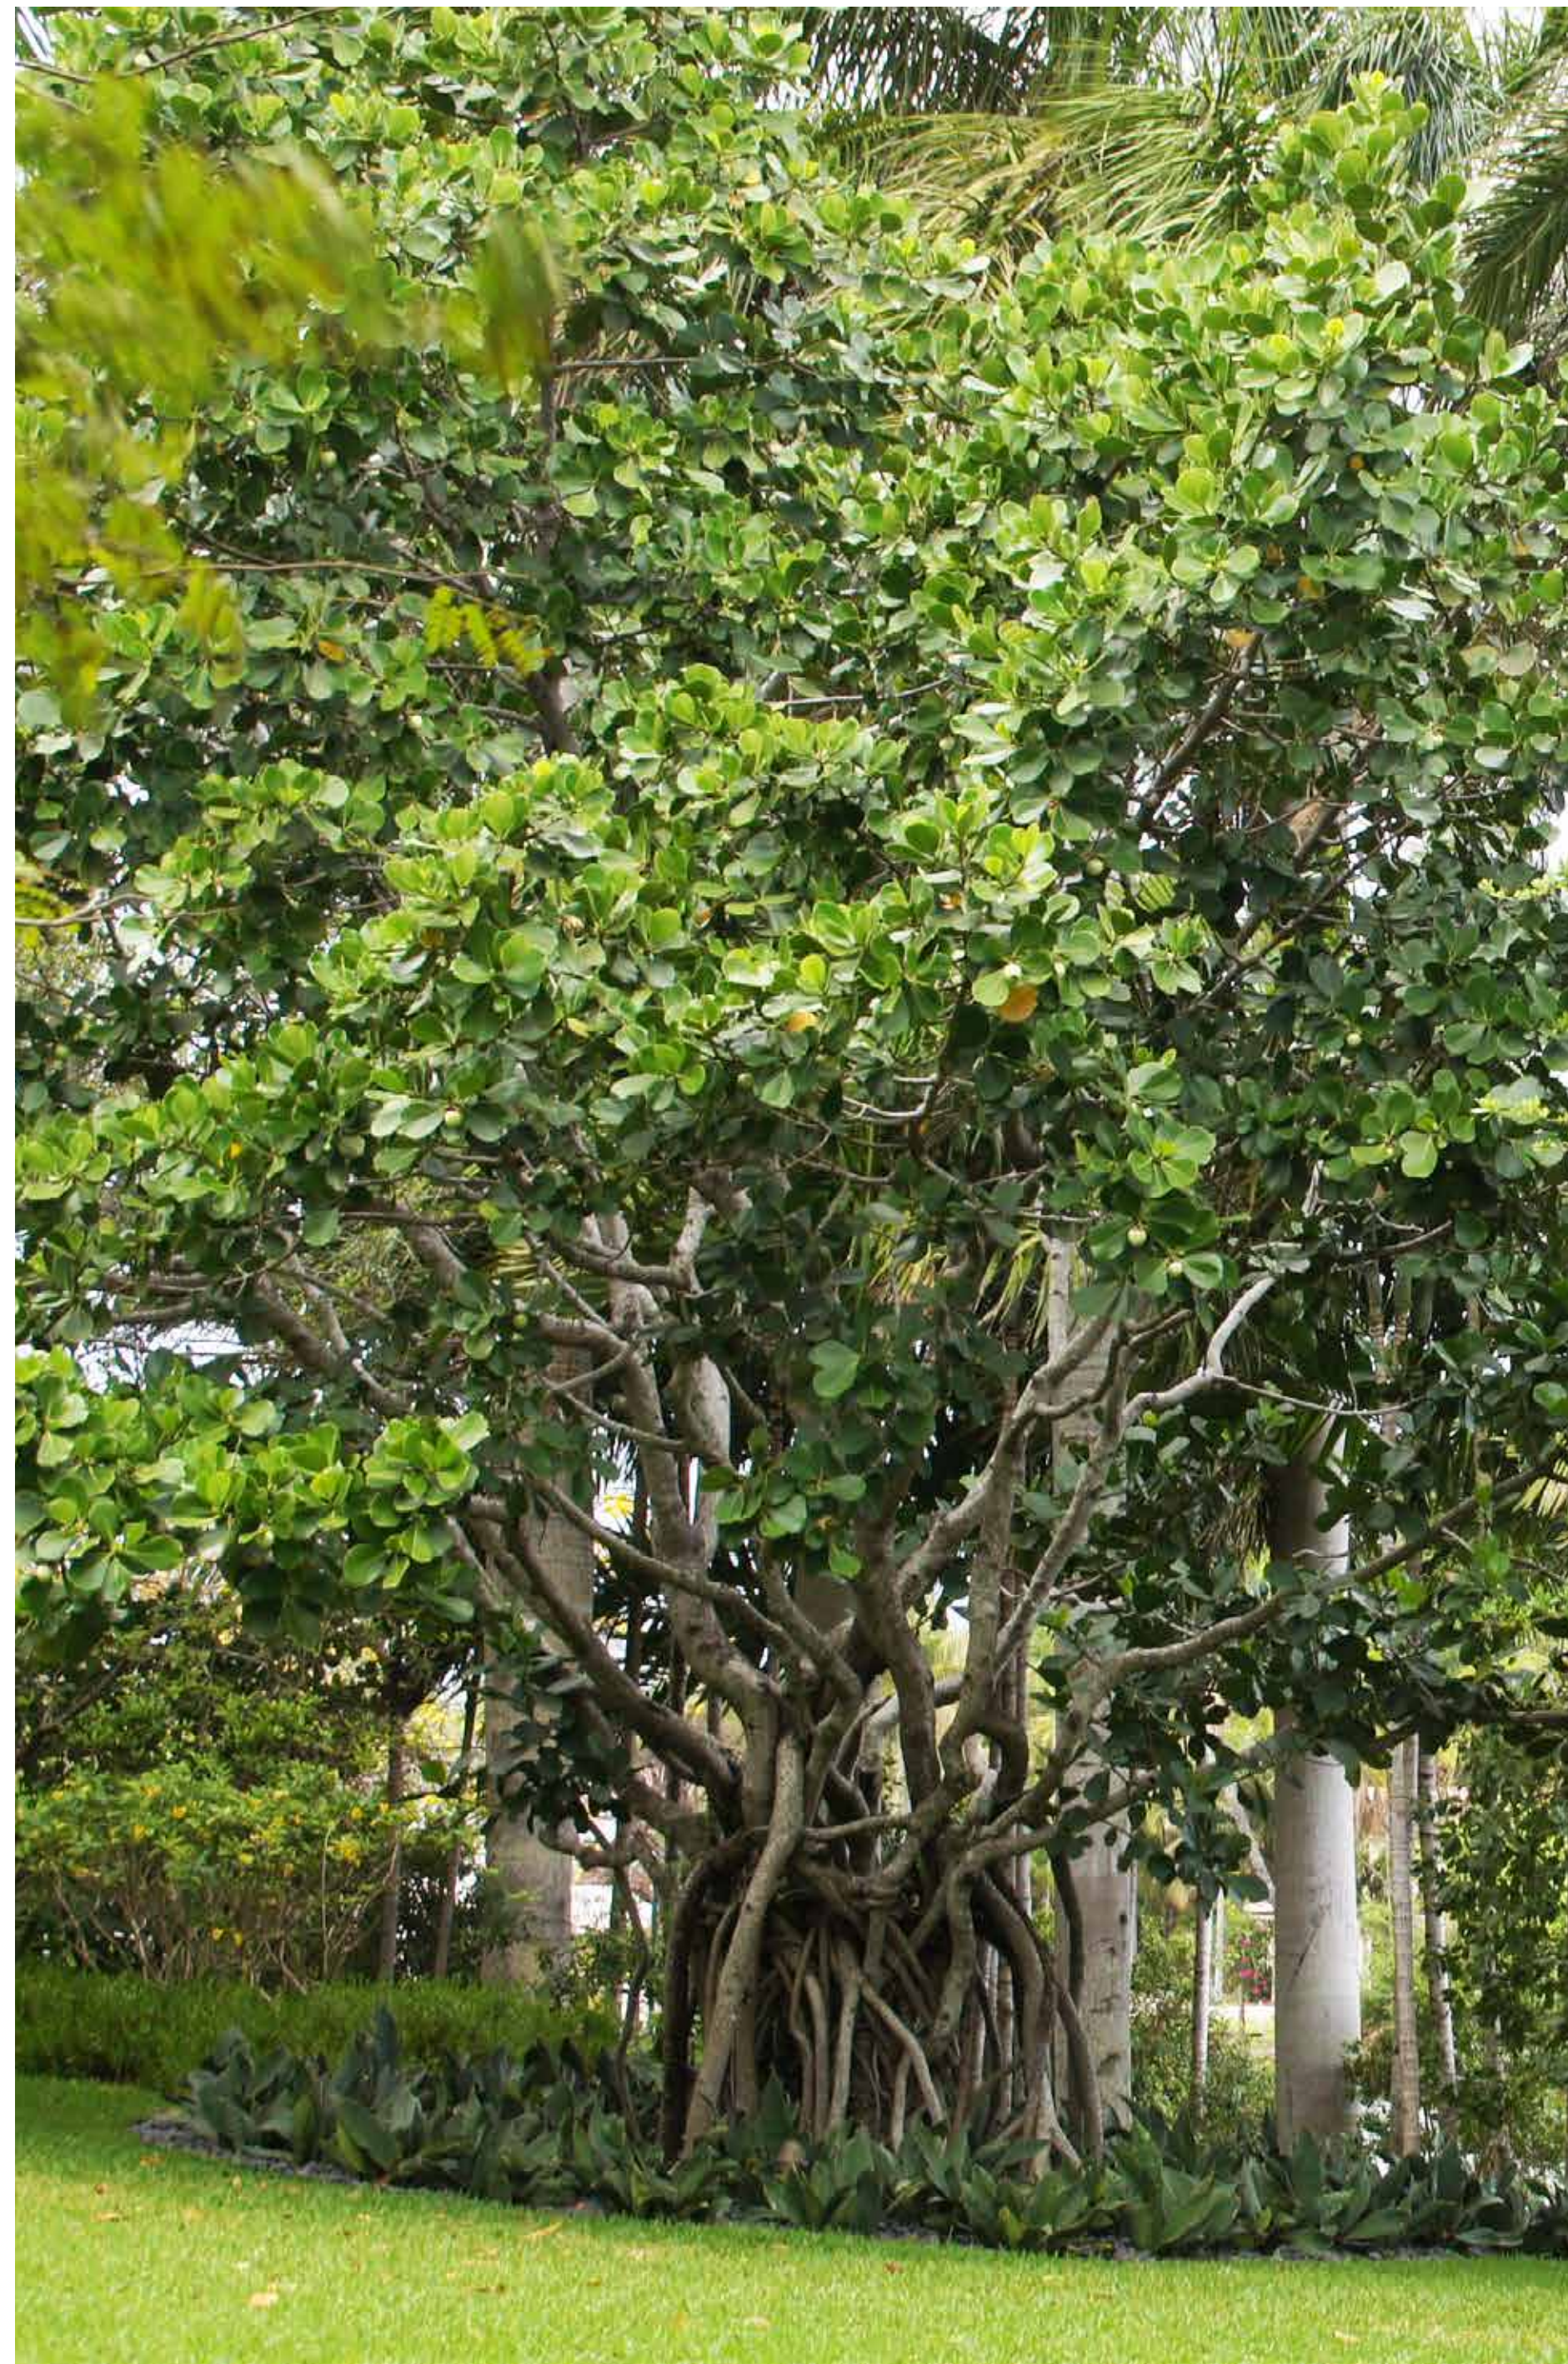


PITCH APPLE
Clusia rosea



TRAVELERS PALM
Ravenala madagascariensis




THATCH PALM
Thrinax radiata

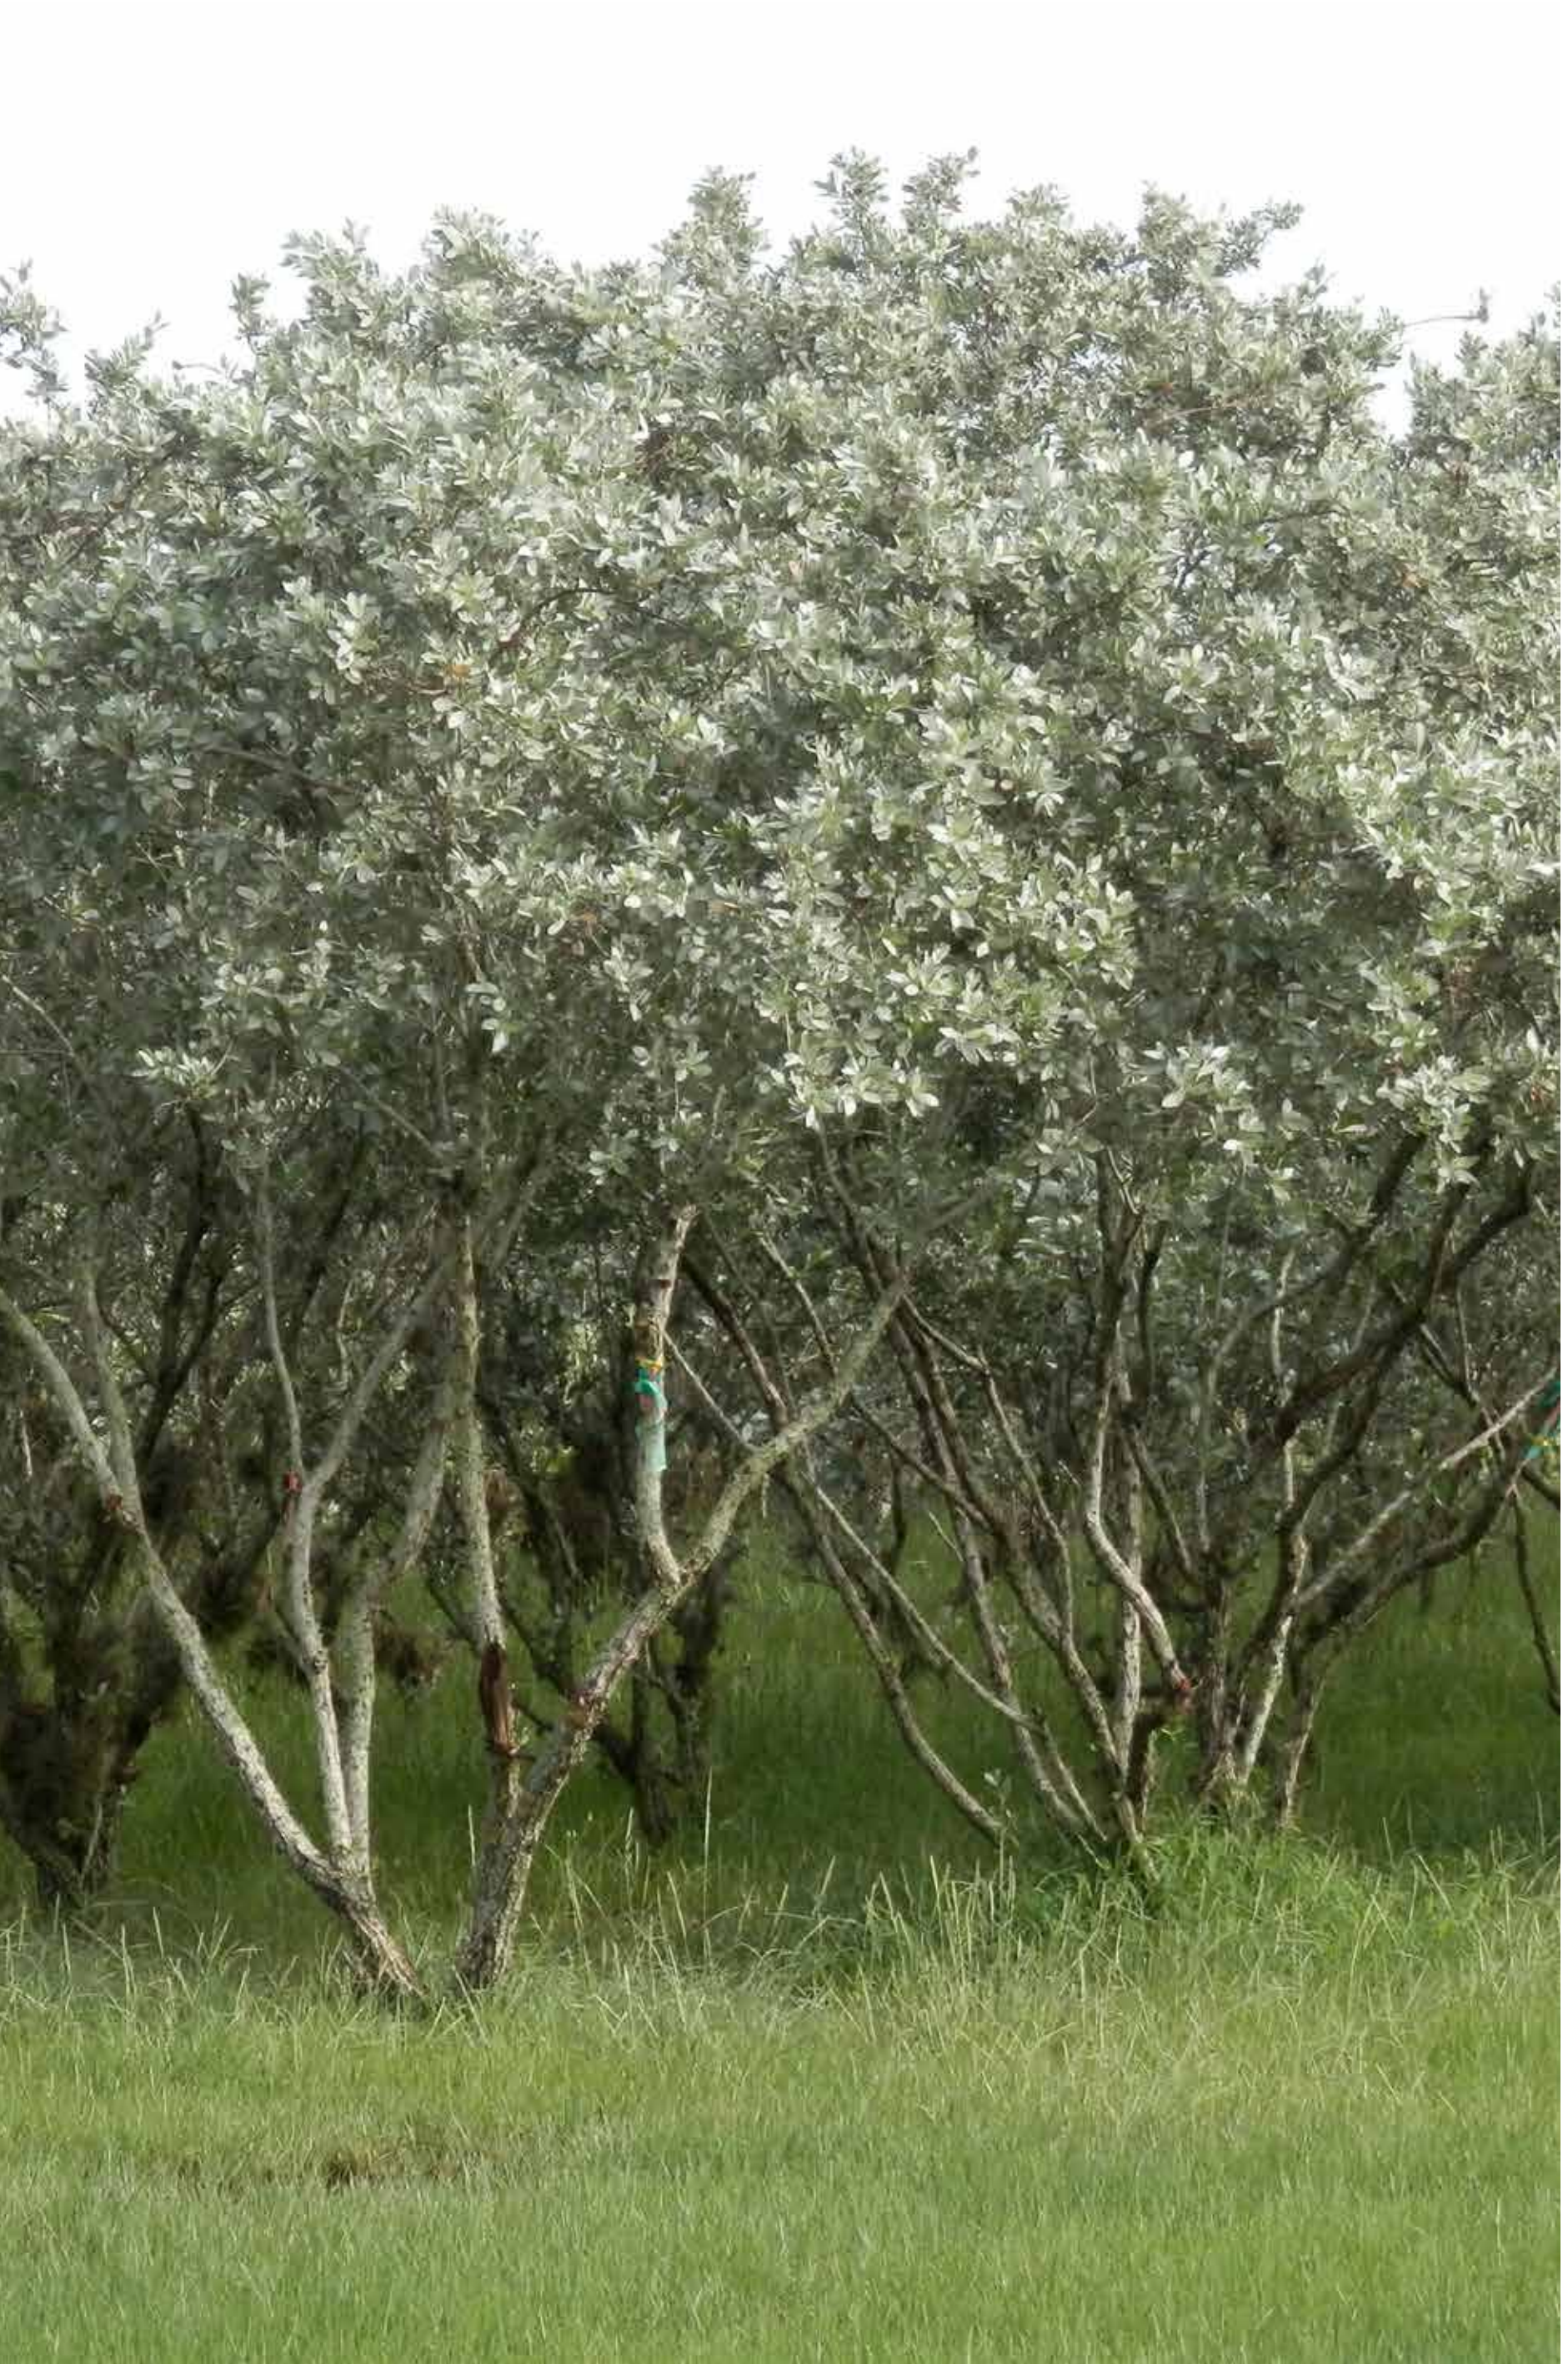

SILVER BUTTONWOOD
Conocarpus erectus var. *Sericeus*



DOMINICAN SABAL PALM
Sabal domingensis

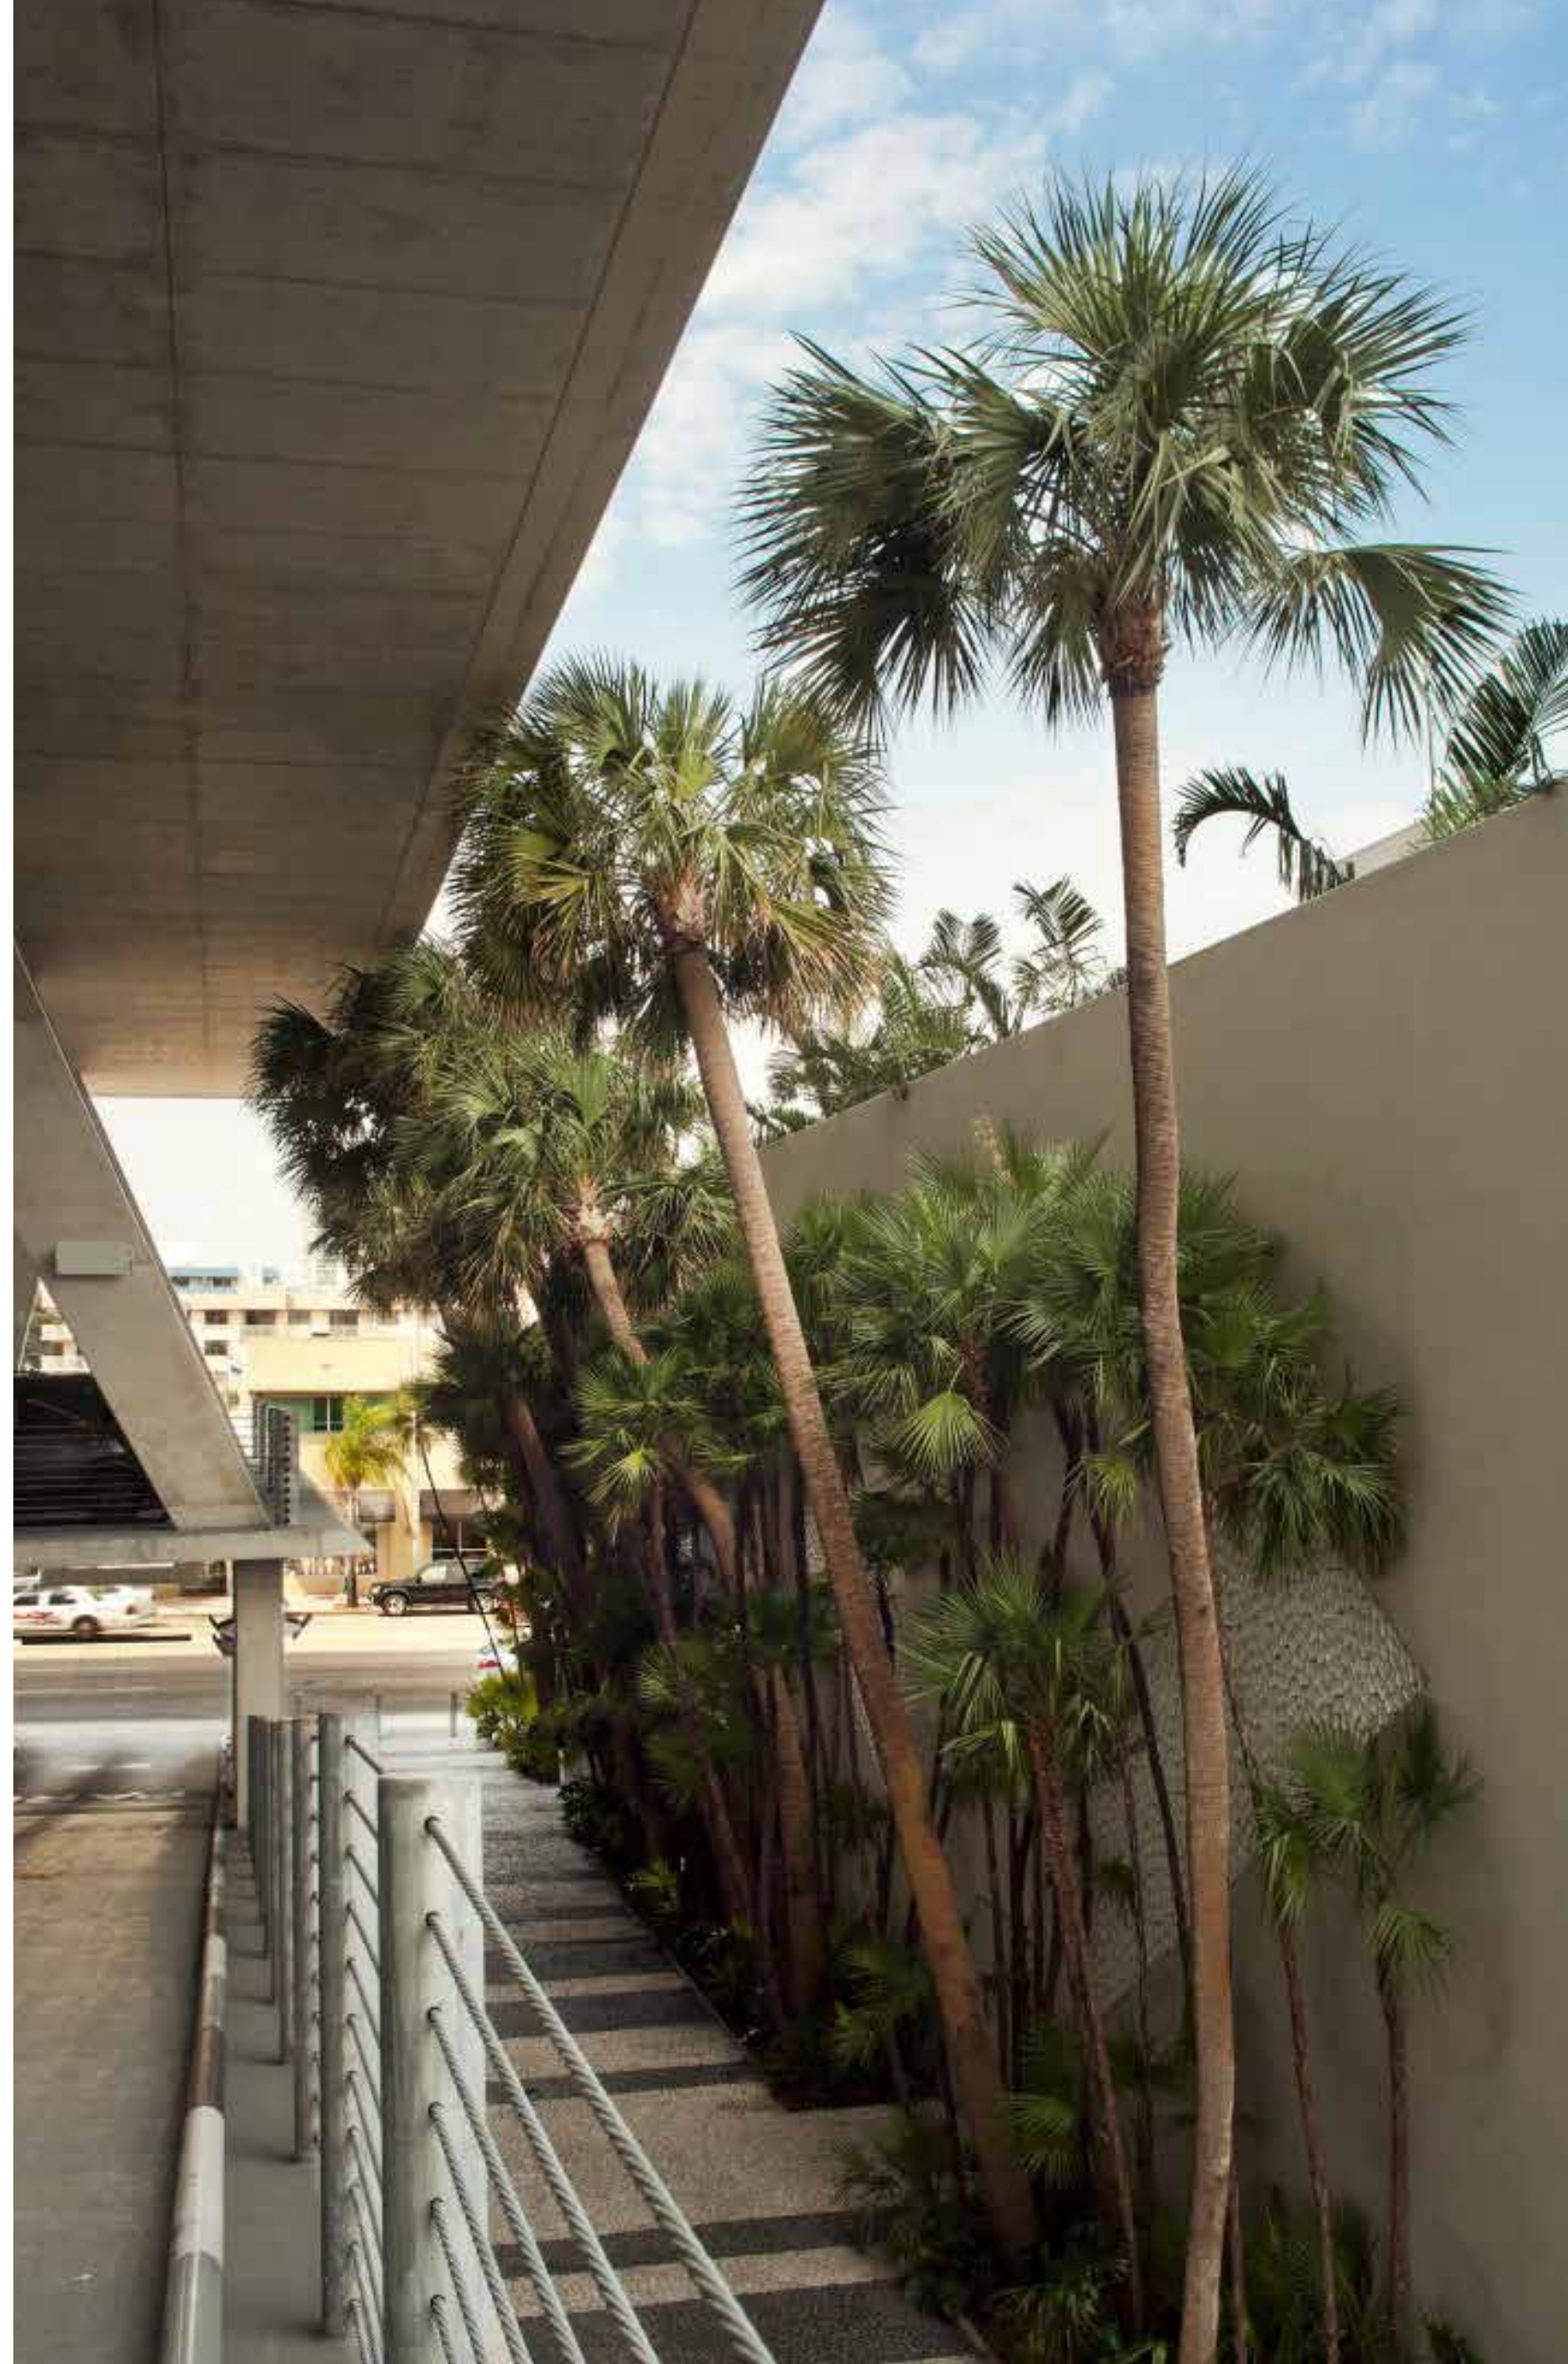


CHARACTER SABAL PALM
Sabal palmetto



CLUSIA
Clusia rosea



YELLOW TABEBUIA
Tabebuia caraiiba

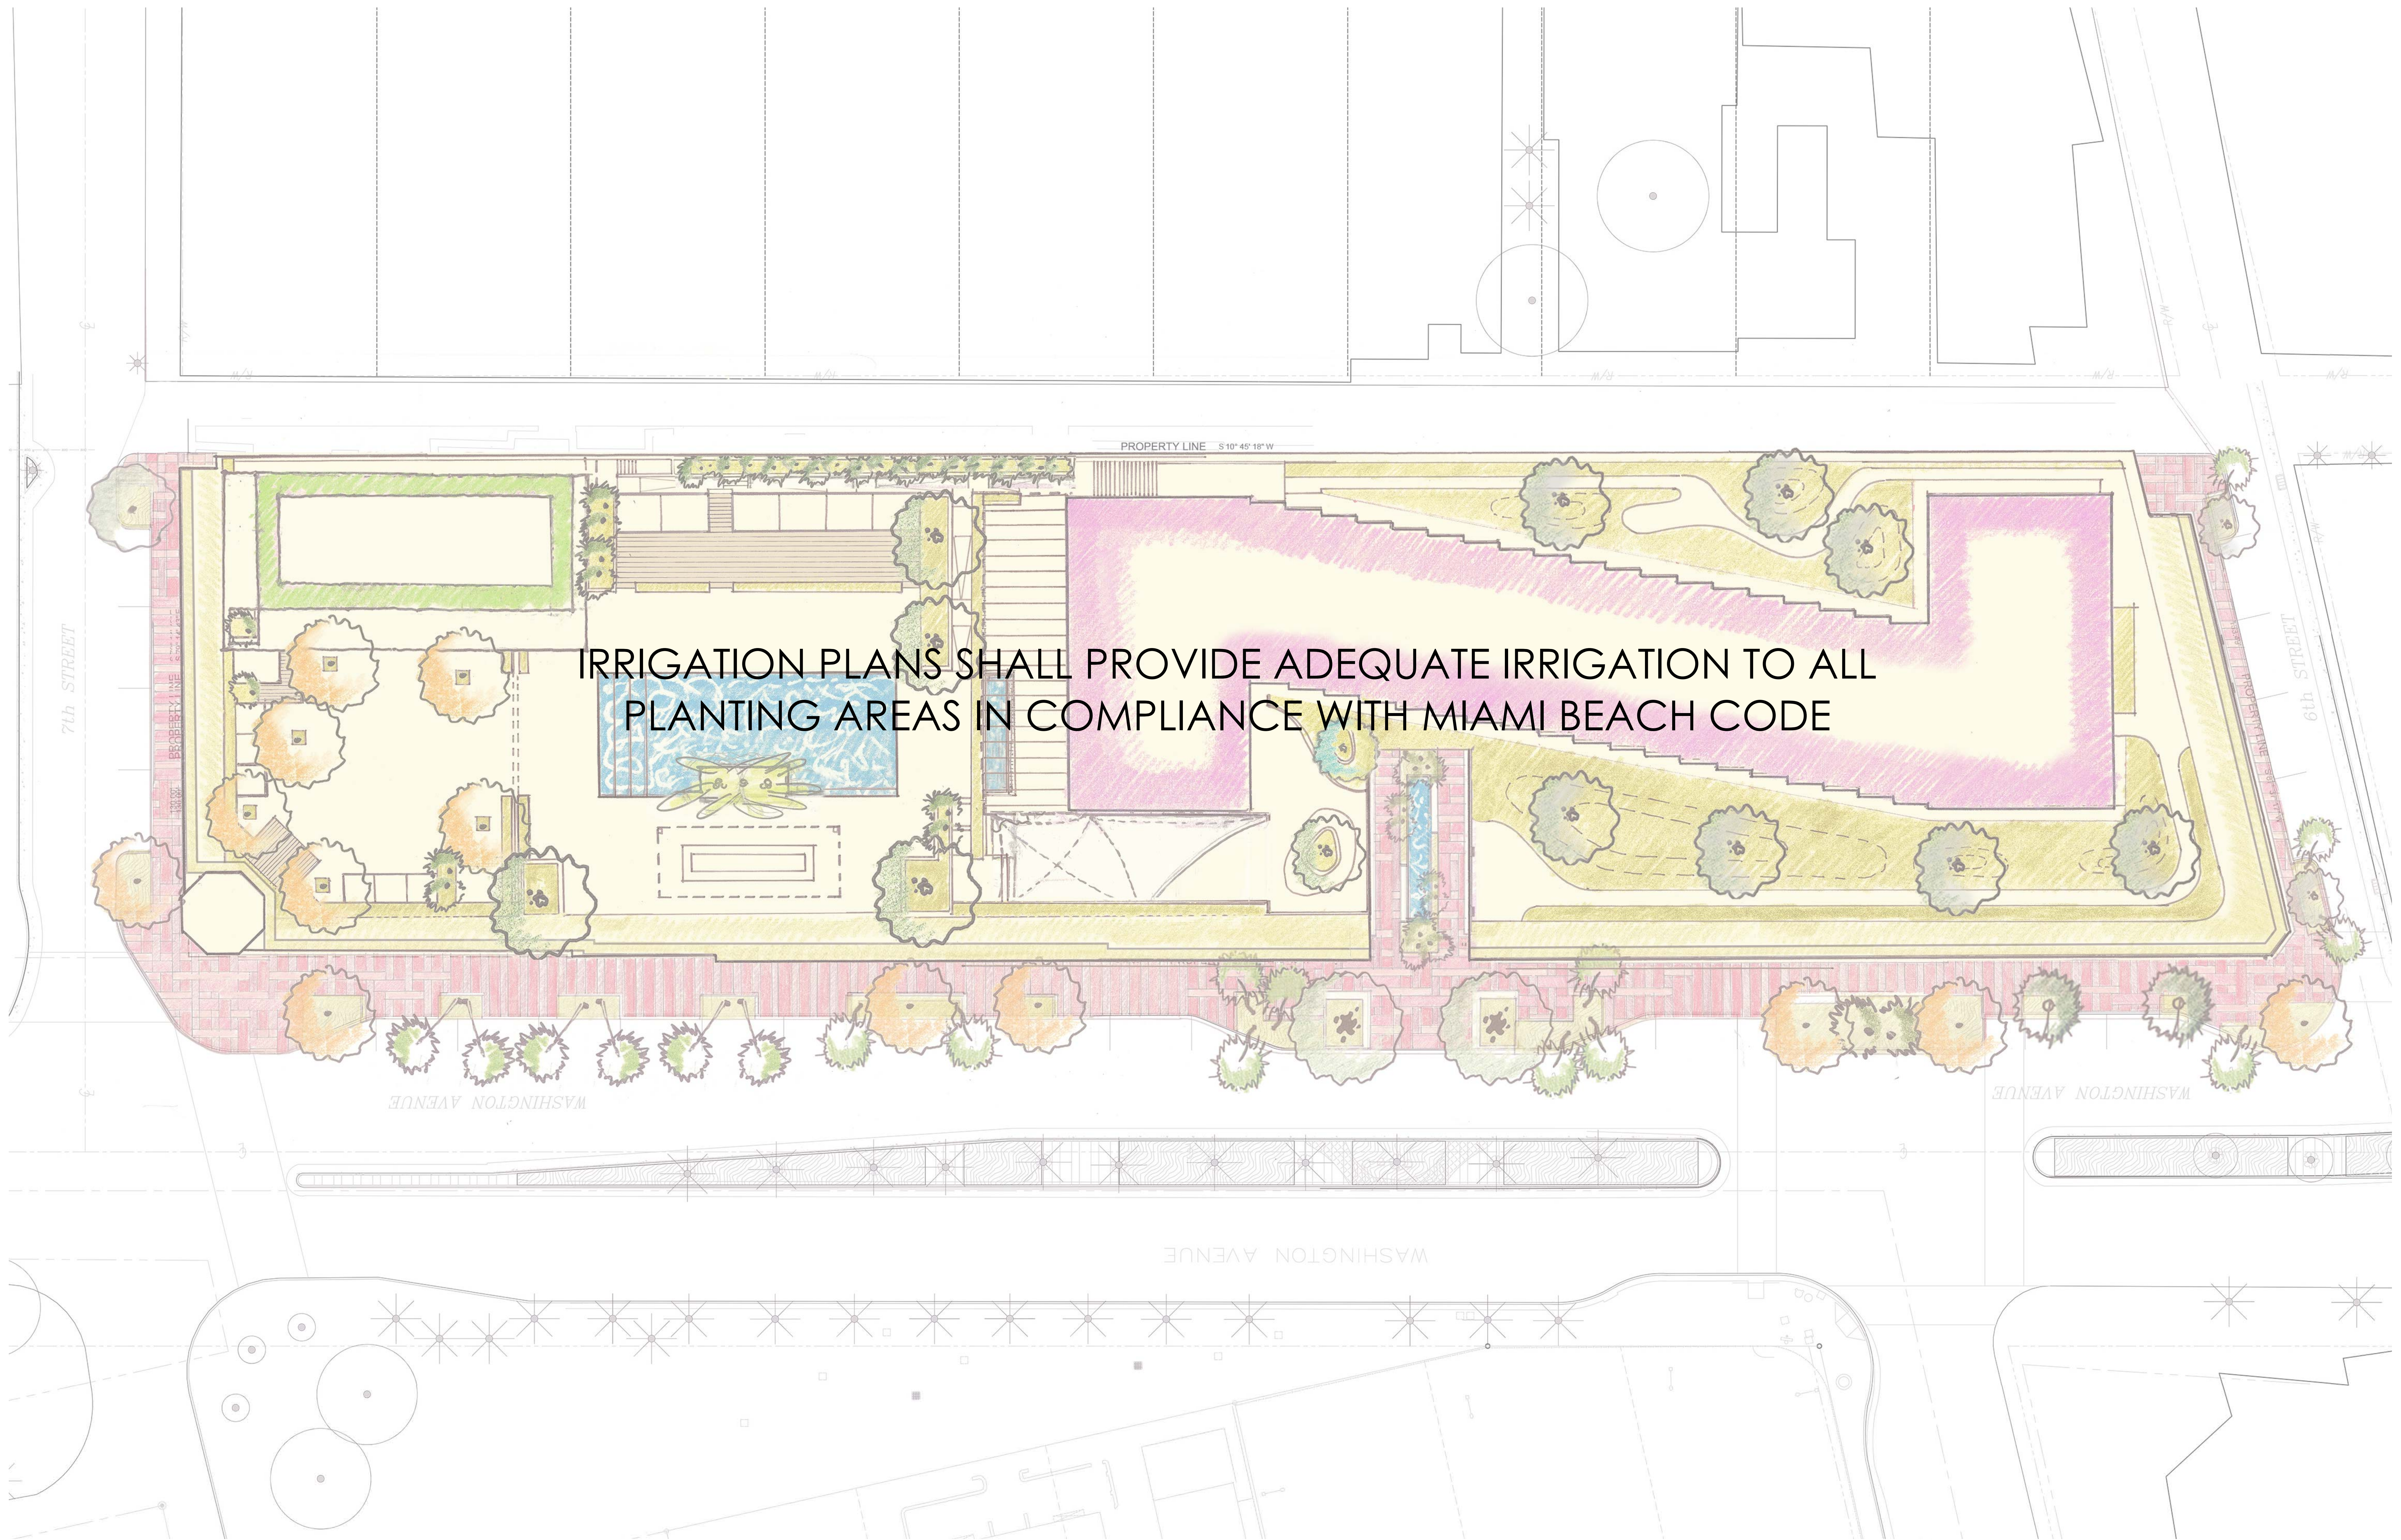

Morris Adjmi Architects
www.ma.com
O'Brien Lighting Inc

Washington
Squared LLC
Ken Fulk

Nichols Brosch Wurst
Wolfe & Associates
Raymond Jungles inc.

601-685 Washington Ave.
Miami Beach, FL

L-26 Irrigation Plans

Historic Preservation Board Interim Resubmittal / 17 March 2016

DRAWINGS NOT FOR CONSTRUCTION



0 6' 12' 32'
SCALE: 1/16" = 1'-0"
@ 30" X 42"

HISTORIC PRESERVATION BOARD INTERIM RESUBMITTAL

601-685 Washington Avenue
Miami Beach, FL | March 17, 2016

JUNGLES