
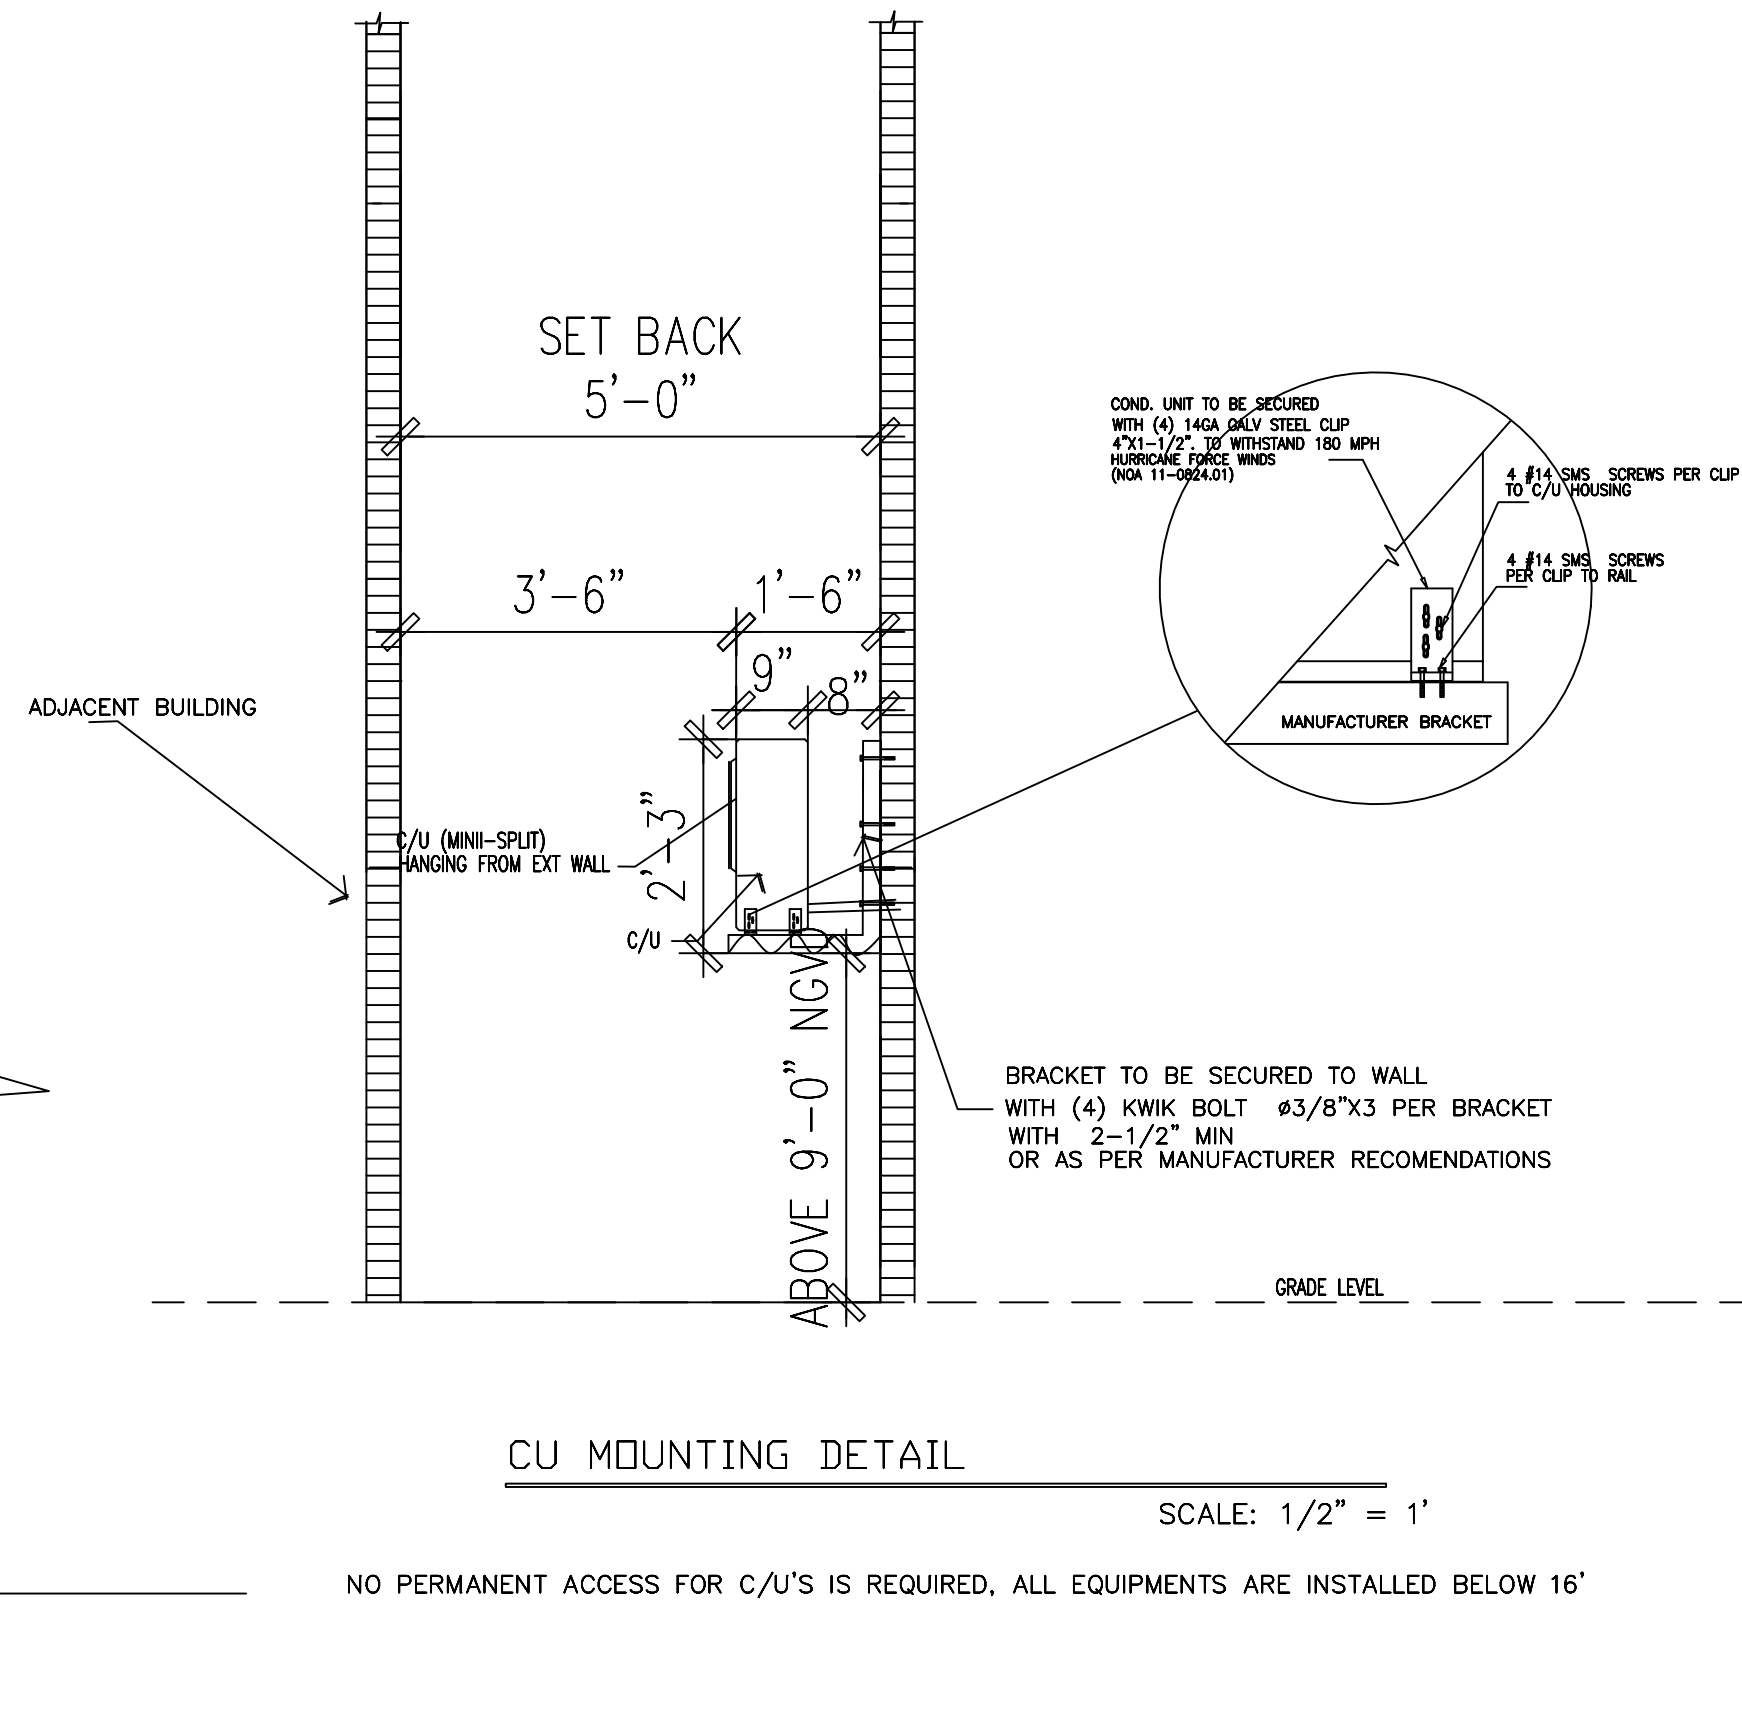
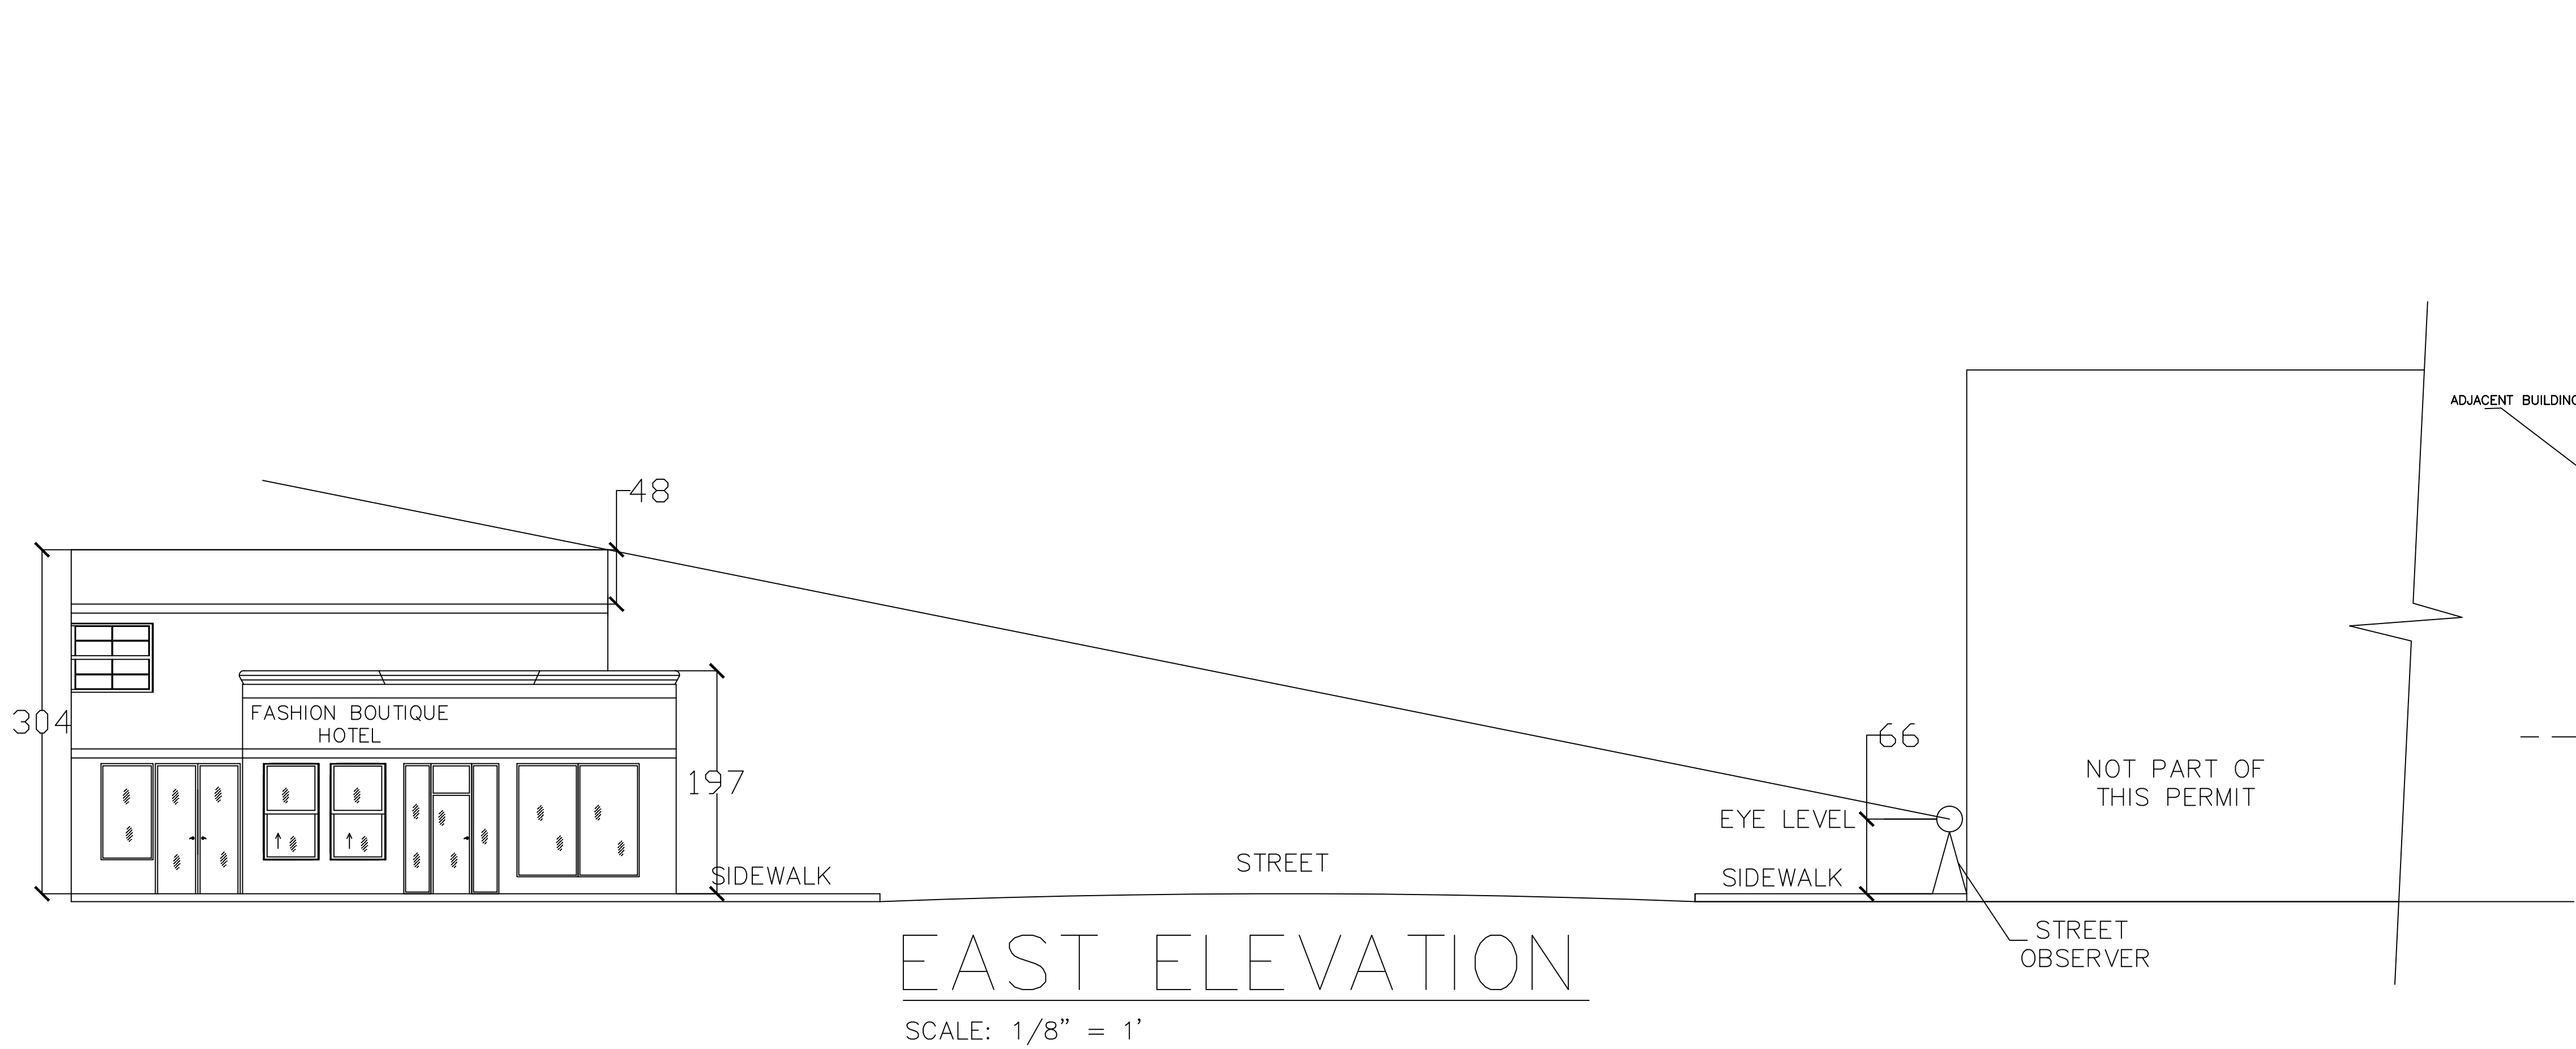


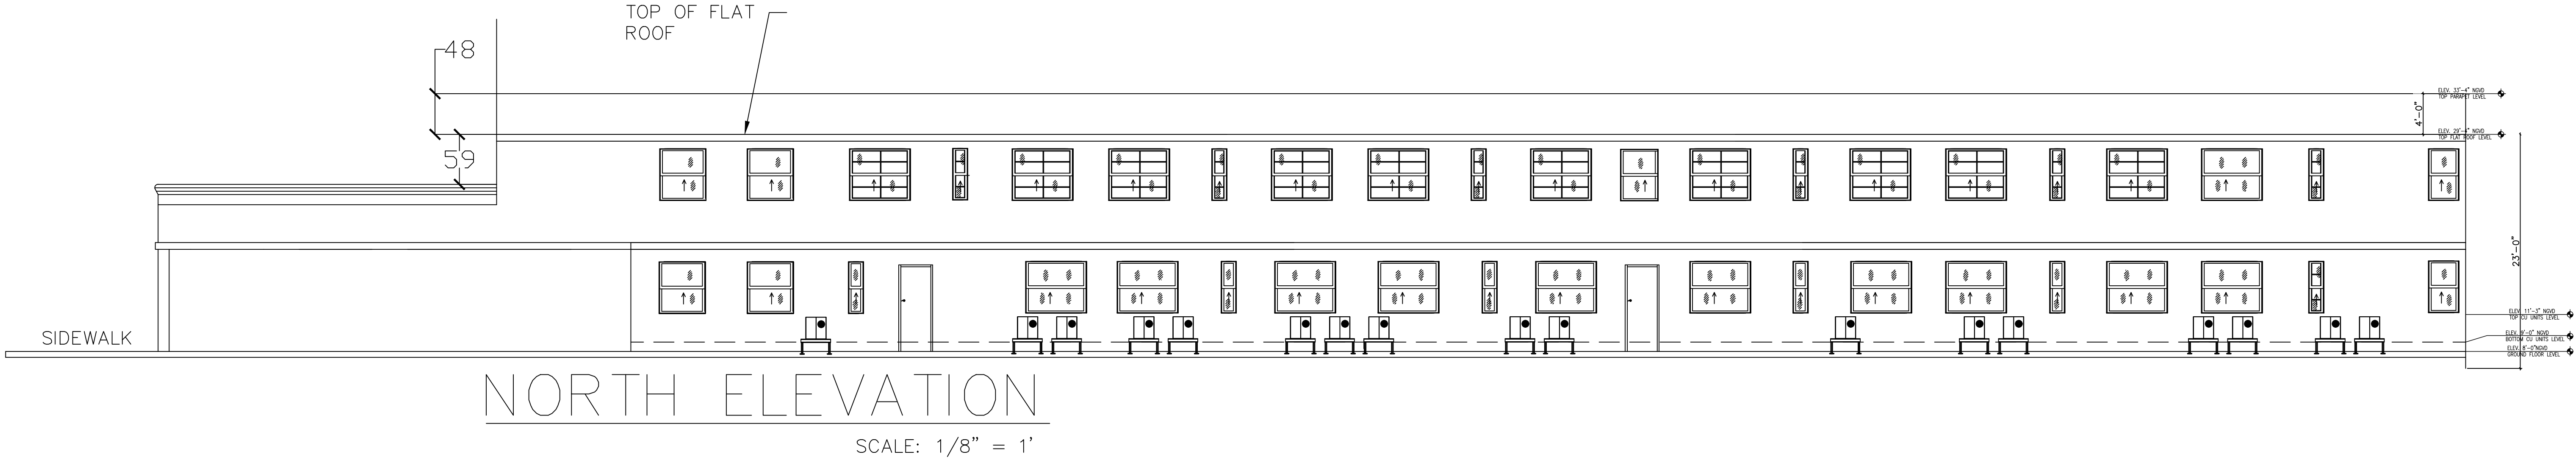

C/U UNITS DETAILS PLAN

SCALE: 1/2" = 1'

ELEVATIONS PLAN

REVISIONS	BY

FASHION BOUTIQUE HOTEL
534 WASHINGTON AVENUE
MIAMI BEACH, FL, 33139

Mendez Professional Engineering Corp.
1385 CORAL WAY SUITE 203
MIAMI, FL 33145
Phone: (305) 854 9824

MENDEZ
PROFESSIONAL
ENGINEERING CORP.
CA 00008324
P.E. No 53288
Jose Antonio Mendez
Professional Engineer
1385 Coral Way Suite #203
Miami, FL 33145
PH: (305) 854-9824
FAX: (305) 854-1707
jose0118@aol.com

Date
Scale AS NOTED
Drawn
Proj.
Drawing
A-103

COPYRIGHT 1998 © MENDEZ PROFESSIONAL ENGINEERING CORP. All ideas, designs, arrangements and plans indicated or represented by this drawing are owned by, and are the property of Mendez Professional Engineering Corp. and were created, evolved and developed for use on, and in connection with this specified project. These ideas, designs, arrangements and plans are not to be used, disclosed, reproduced, altered, copied or transferred in any form or manner whatsoever without the specific written permission of Mendez Professional Engineering Corp.