


1
G-102
Contextual Elevation
Scale: 1/16"= 1'-0"




MATCH LINE

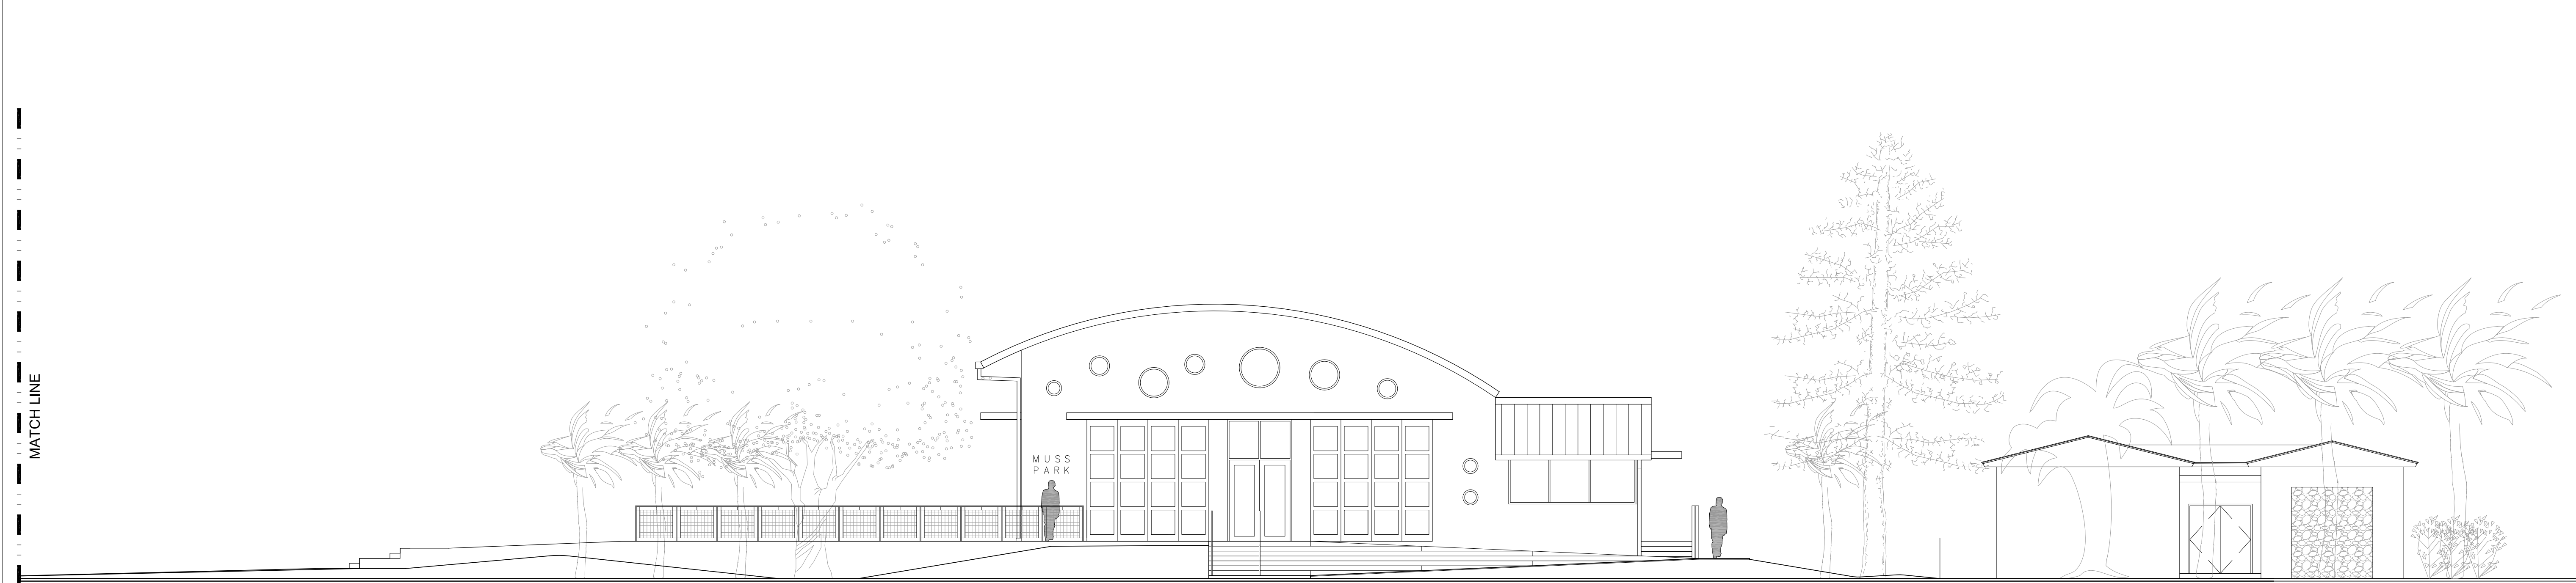

MATCH LINE

2
G-102
Enlarged Contextual Elevation
Scale: 1/8"= 1'-0"

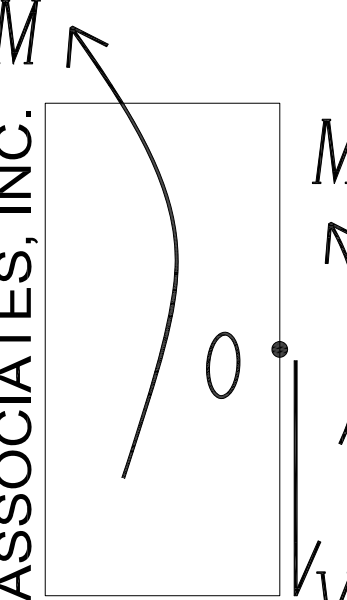REVISIONS		BY
LOCATION: 4400 CHASE AVENUE MIAMI BEACH, FLORIDA 33139		
SEAL:	PROJECT TEAM:  DOUGLAS WOOD ASSOCIATES, INC. STRUCTURAL ENGINEERS DOUGLAS WOOD ASSOCIATES, INC. 5040 NW 7TH STREET SUITE 820 MIAMI, FLORIDA 33126 PH. 305 461-3450 EB 6353 Inbox@douglaswood.biz www.douglaswood.biz OWNER CITY OF MIAMI BEACH 1700 CONVENTION CENTER DRIVE MIAMI, FLORIDA 33139 ARCHITECTS FERGUSON GLASSOW SCHUSTER SOTO, INC. 901 PONCE DE LEON BOULEVARD SUITE 304 CORAL GABLES, FLORIDA 33134 LANDSCAPE ARCHITECTS SAVINO & MILLER DESIGN STUDIO 12345 NE 6TH AVENUE A NORTH MIAMI, FLORIDA 33161 MEP EMTEC, CORP. 250 CATALONIA AVENUE SUITE 502 CORAL GABLES, FLORIDA 33134 CIVIL ENGINEERS BISCAYNE ENGINEERING COMPANY, INC. 529 W. FLAGLER STREET MIAMI, FLORIDA 33130 LEED CONSULTANT SEBASTIAN ELERT ARCHITECTURE 9840 SW 85TH STREET SUITE 304 MIAMI, FLORIDA 33173 GEOTECHNICAL ENGINEER AFDAMAN & ASSOCIATES 2608 W. 84TH STREET HIALEAH, FLORIDA 33016	
Project: PAVILION, MUSS PARK MIAMI BEACH, FLORIDA Sheet Title: Contextual Elevations		
Date: 05/06/16		
Scale: AS SHOWN		
Drawn by: NSG/ARG		
Job: 15114 / 15-09		
Sheet		
G-102 Of 1		

REVISIONS	BY


LOCATION:

4400 CHASE AVENUE
MIAMI BEACH,
FLORIDA 33139

SEAL:

NATIVIDAD SOTO, FAIA
AR 9945

PROJECT TEAM:

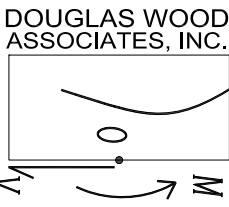

STRUCTURAL ENGINEERS
5040 NW 7TH STREET
SUITE 520 ORDA 33128
MIAMI, FLORIDA 33139
PH: 305.461-3450
info@dwgllswood.biz
www.dwgllswood.biz

OWNER
MIAMI BEACH
1700 CONVENTION CENTER DRIVE
MIAMI, FLORIDA 33139

ARCHITECTS
JENNIFER K. SCHWARTZ SOTO, INC.
9611 PONCE DE LEON BOULEVARD
SUITE 404
MIAMI, FLORIDA 33139

LANDSCAPE ARCHITECTS
SAVINO & WILTER DESIGN STUDIO
1700 CONVENTION CENTER DRIVE
SUITE 404
MIAMI, FLORIDA 33139

LEED CONSULTANT
SEBASTIAN ELIEN ARCHITECTURE
SUITE 304
MIAMI, FLORIDA 33173

GEOTECHNICAL ENGINEER
GEOTECHNICAL ENGINEERS
2609 W. 84TH STREET
HALEAH, FLORIDA 33018

Project:
**PAVILION, MUSS PARK
MIAMI BEACH, FLORIDA**

Sheet Title: **Current Photos-
Project Site +
Existing Structures**

Date: 01/29/16

Scale: AS SHOWN

Drawn by: NSG/ARG

Job: 15114 / 15-08

Sheet

G-103

Of 1



EXISTING PAVILION BUILDING AND PLAYGROUNDS



PLAYGROUNDS FROM PAVILION BUILDING



EXISTING PAVILION ENTRANCE



VIEW OF PARK FROM SOUTHEAST CORNER

REVISIONS	BY

LOCATION:


4400 CHASE AVENUE
MIAMI BEACH,
FLORIDA 33139

SEAL:

NATIVIDAD SOTO, FAIA
AR 9945

PROJECT TEAM:

DOUGLAS WOOD
ASSOCIATES, INC.

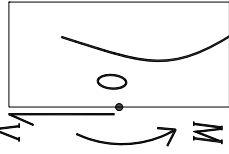

STRUCTURAL ENGINEERS,
INC.
5040 NW 7TH STREET
SUITE 520 JORDA
MIAMI, FLORIDA 33126
PH: 305.461-3450
FAX: 305.461-3450
info@dwgllswood.biz
www.dwgllswood.biz

OWNER
MIAMI BEACH
1700 CONVENTION CENTER DRIVE
MIAMI, FLORIDA 33139

ARCHITECTS
SEBASTIAN ELIEN ARCHITECTURE
1700 CONVENTION CENTER DRIVE
MIAMI, FLORIDA 33139

LANDSCAPE ARCHITECTS
SAVINO & WILTER DESIGN STUDIO
NORTH MIAMI, FLORIDA 33161

LEED CONSULTANT
SEBASTIAN ELIEN ARCHITECTURE
SUITE 504
MIAMI, FLORIDA 33173

GEOTECHNICAL ENGINEER
SEBASTIAN ELIEN ARCHITECTURE
2609 W. 84TH STREET
HALEAH, FLORIDA 33018

Project:
**PAVILION, MUSS PARK
MIAMI BEACH, FLORIDA**

Sheet Title: **Current Photos-
Project Site +
Existing Structures**

Date: 01/29/16

Scale: AS SHOWN

Drawn by: NSG/ARG

Job: 15114 / 15-08

Sheet

G-104

Of 1



EXISTING PLAYGROUND AND PAVILION BUILDING FROM WEST SIDE OF PARK



CANAL AND WALKWAY



PLAYGROUND FROM WESTERN WALKWAY



VIEW OF PARK FROM NORTHEAST CORNER



KEY DIRECTIONAL PLAN - CONTEXT PHOTOS



2. FIRST HOUSE NORTH OF PARK (PRAIRIE AVENUE)



1. SECOND HOUSE NORTH OF PARK (PRAIRIE AVENUE)



3. PARKING LOT IN FRONT OF PARK (PARK BEHIND)



4. INTERSECTION OF N CHASE AND PRAIRIE AVENUES,
PARKING LOT EXIT (PARK BEHIND)



5. FIRST HOUSE SOUTH OF PARK (CHASE AVENUE)



6. SECOND HOUSE SOUTH OF PARK (CHASE AVENUE)



7. VIEW LOOKING EAST ON PRAIRIE AVENUE

REVISIONS	BY


LOCATION:

4400 CHASE AVENUE
MIAMI BEACH,
FLORIDA 33139

SEAL:

NATIVIDAD SOTO, FAIA
AR 9945

PROJECT TEAM:

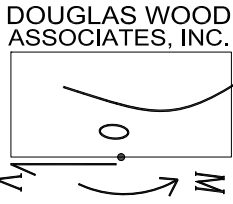

STRUCTURAL ENGINEERS
DOUGLAS WOOD ASSOCIATES, INC.
5040 NW 7TH STREET
SUITE 520 FORDIA 33126
MIAMI BEACH, FLORIDA 33139
PH: 305.461-3450
info@douglasswood.biz
www.douglasswood.biz

OWNER
MIAMI BEACH
1700 CONVENTION CENTER DRIVE
MIAMI, FLORIDA 33139
ARCHITECTS
SEBASTIAN SOTO SCHWARTZ SOTO, INC.
901 PONCE DE LEON BOULEVARD
SUITE 504B, FLORIDA 33134
LANDSCAPE ARCHITECTS
SAVINO & WILTER DESIGN STUDIO
NORTH MIAMI, FLORIDA 33161
MEP, CONSTRUCTION
ENTER CORP.
SUITE 502
CORAL GABLES, FLORIDA 33134
ELECTRICAL ENGINEERING COMPANY, INC.
529 W. FLAGLER STREET
SUITE 304
LEED CONSULTANT
SEBASTIAN SOTO ARCHITECTURE
SUITE 504
MIAMI, FLORIDA 33173
GEOTECHNICAL ENGINEER
DOUGLAS WOOD ASSOCIATES
2609 W. 84TH STREET
HALEAH, FLORIDA 33018

Project:
**PAVILION, MUSS PARK
MIAMI BEACH, FLORIDA**

Sheet Title: *Current Photos-
Context*

Date: 01/29/16

Scale: AS SHOWN

Drawn by: NSG/ARG

Job: 15114 / 15-08

Sheet

G-108

Of 1



8. INTERSECTION OF 44TH STREET & N CHASE AND PRAIRIE AVENUES



10. HOUSE - NORTHEAST SIDE OF PRAIRIE AVENUE



9. VIEW OF CANAL FROM MIDDLE OF PARK



11. HOUSE - NORTHEAST SIDE OF PRAIRIE AVENUE