




BUILDING PLANS
A-101-A-110

PREVIOUSLY APPROVED

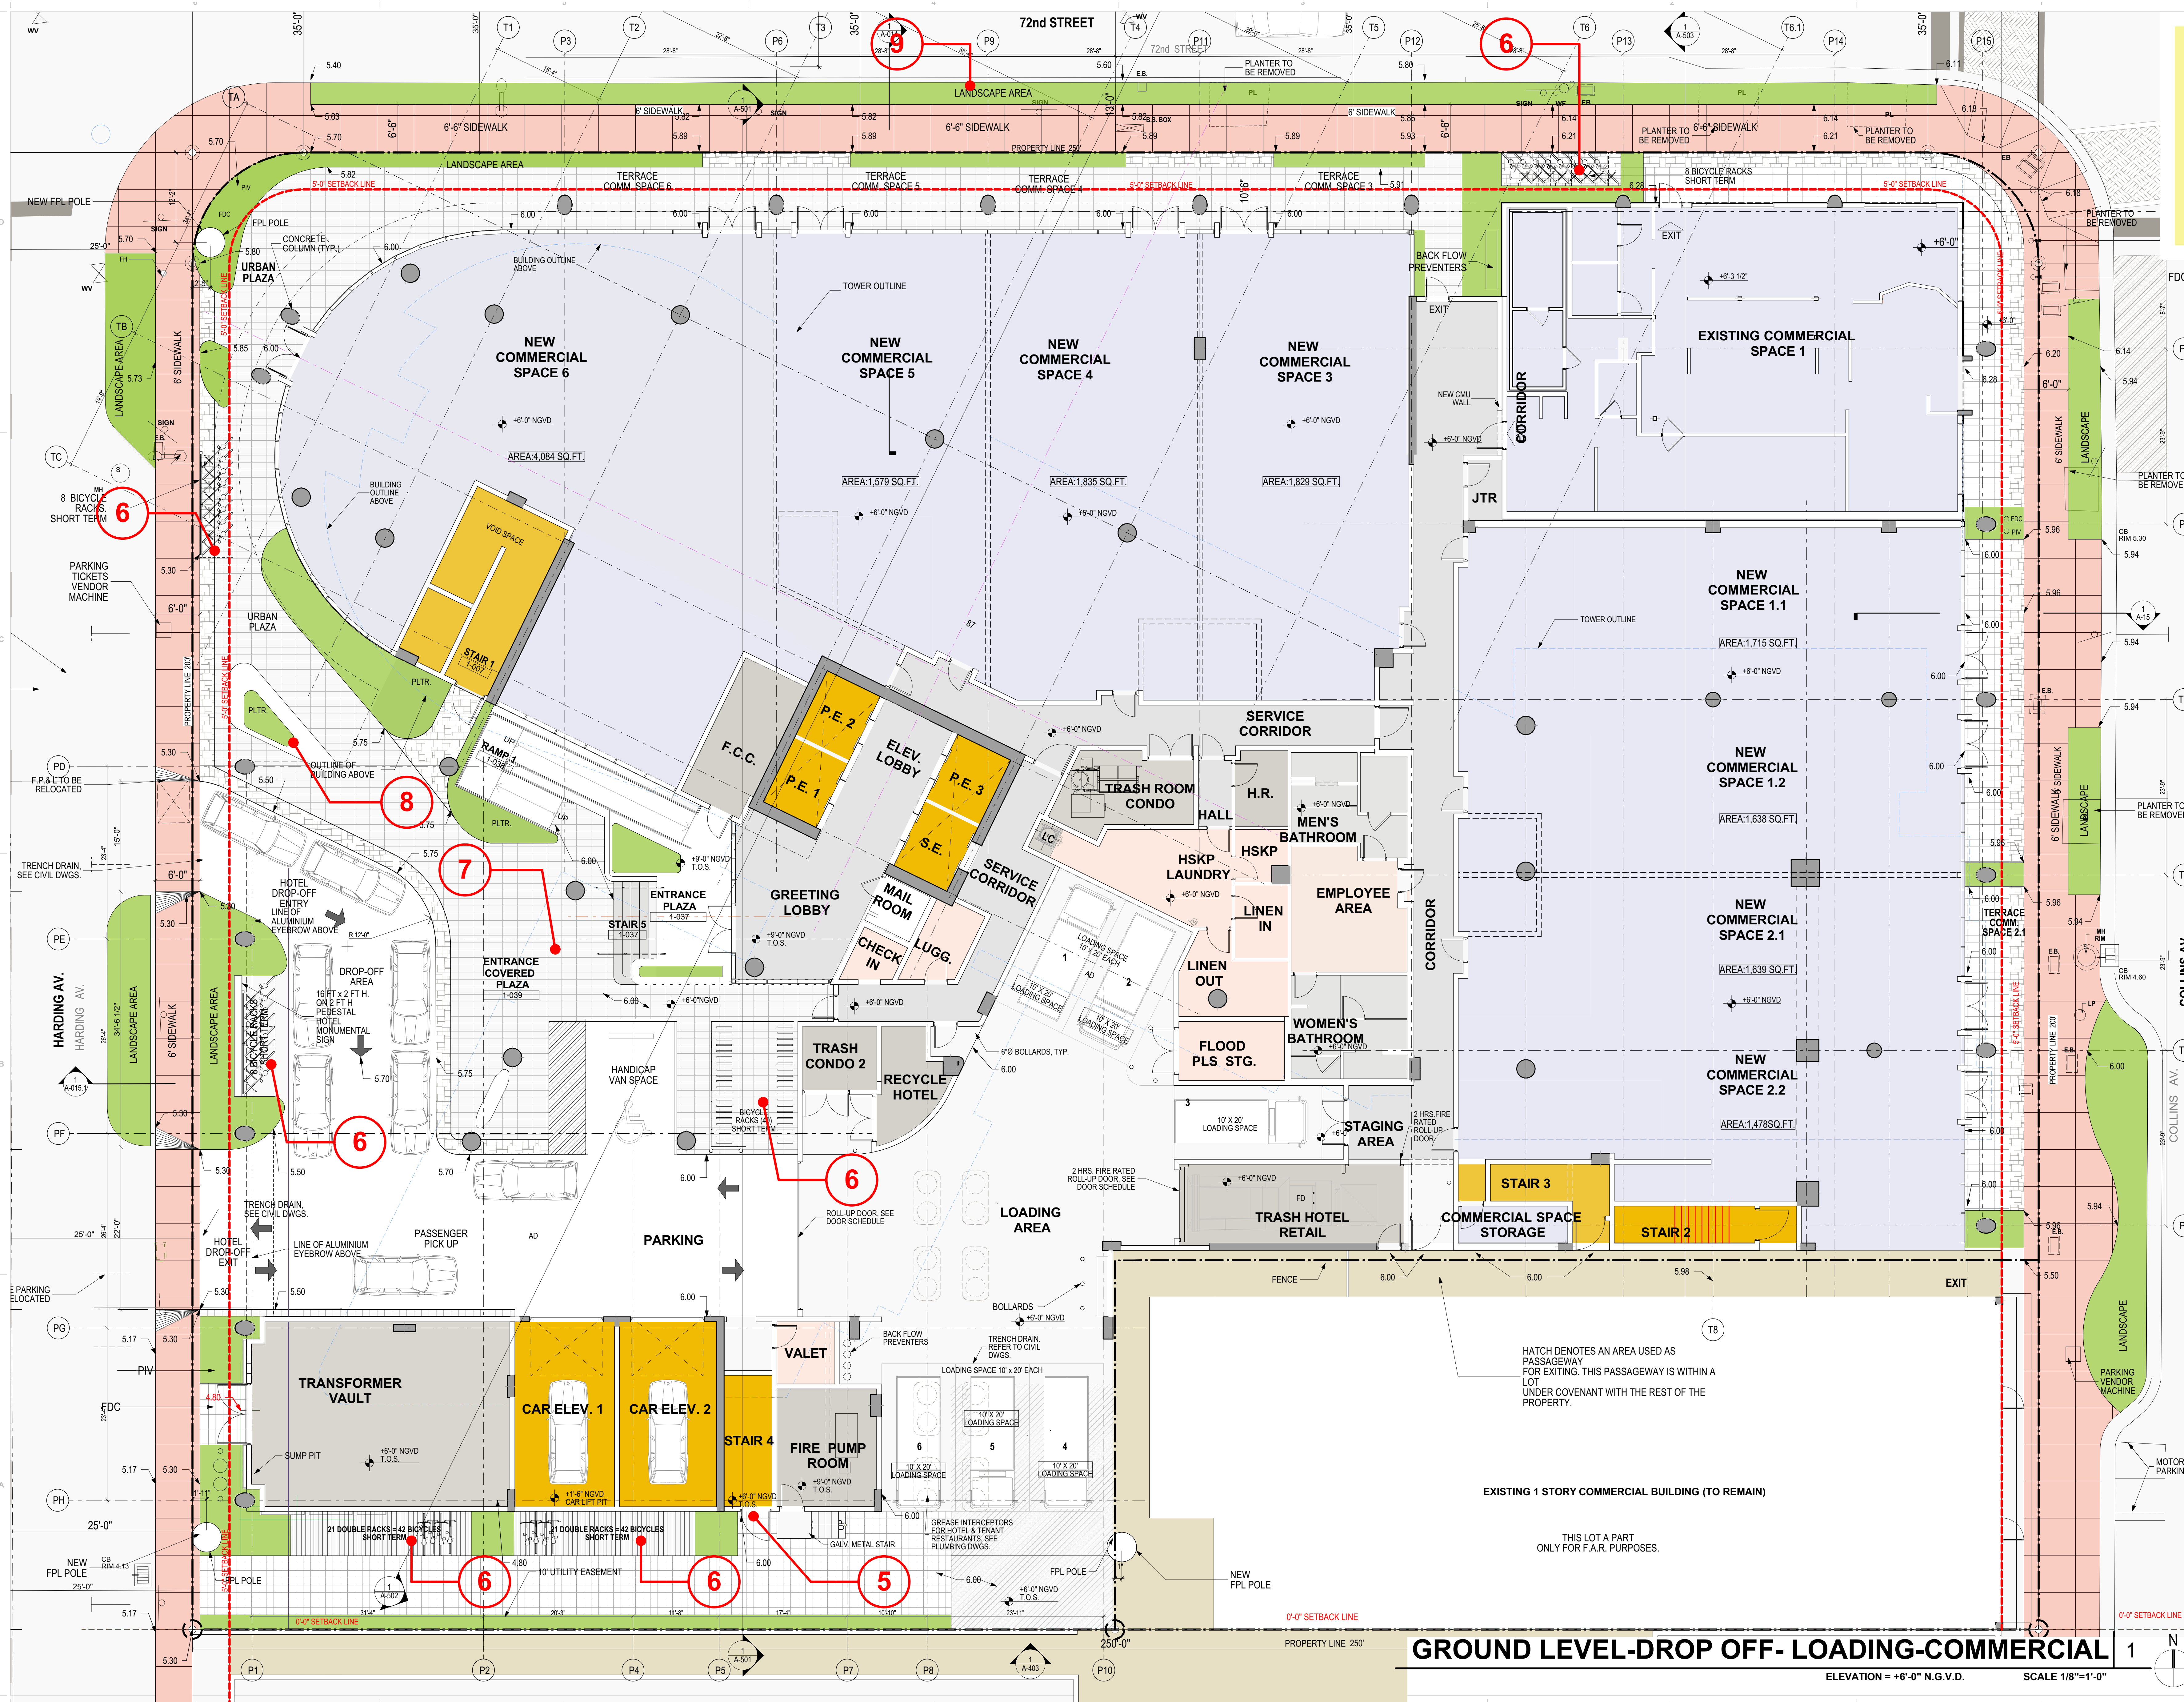

SCALE 1/8"=1'-0"

NOT FOR CONSTRUCTION

