


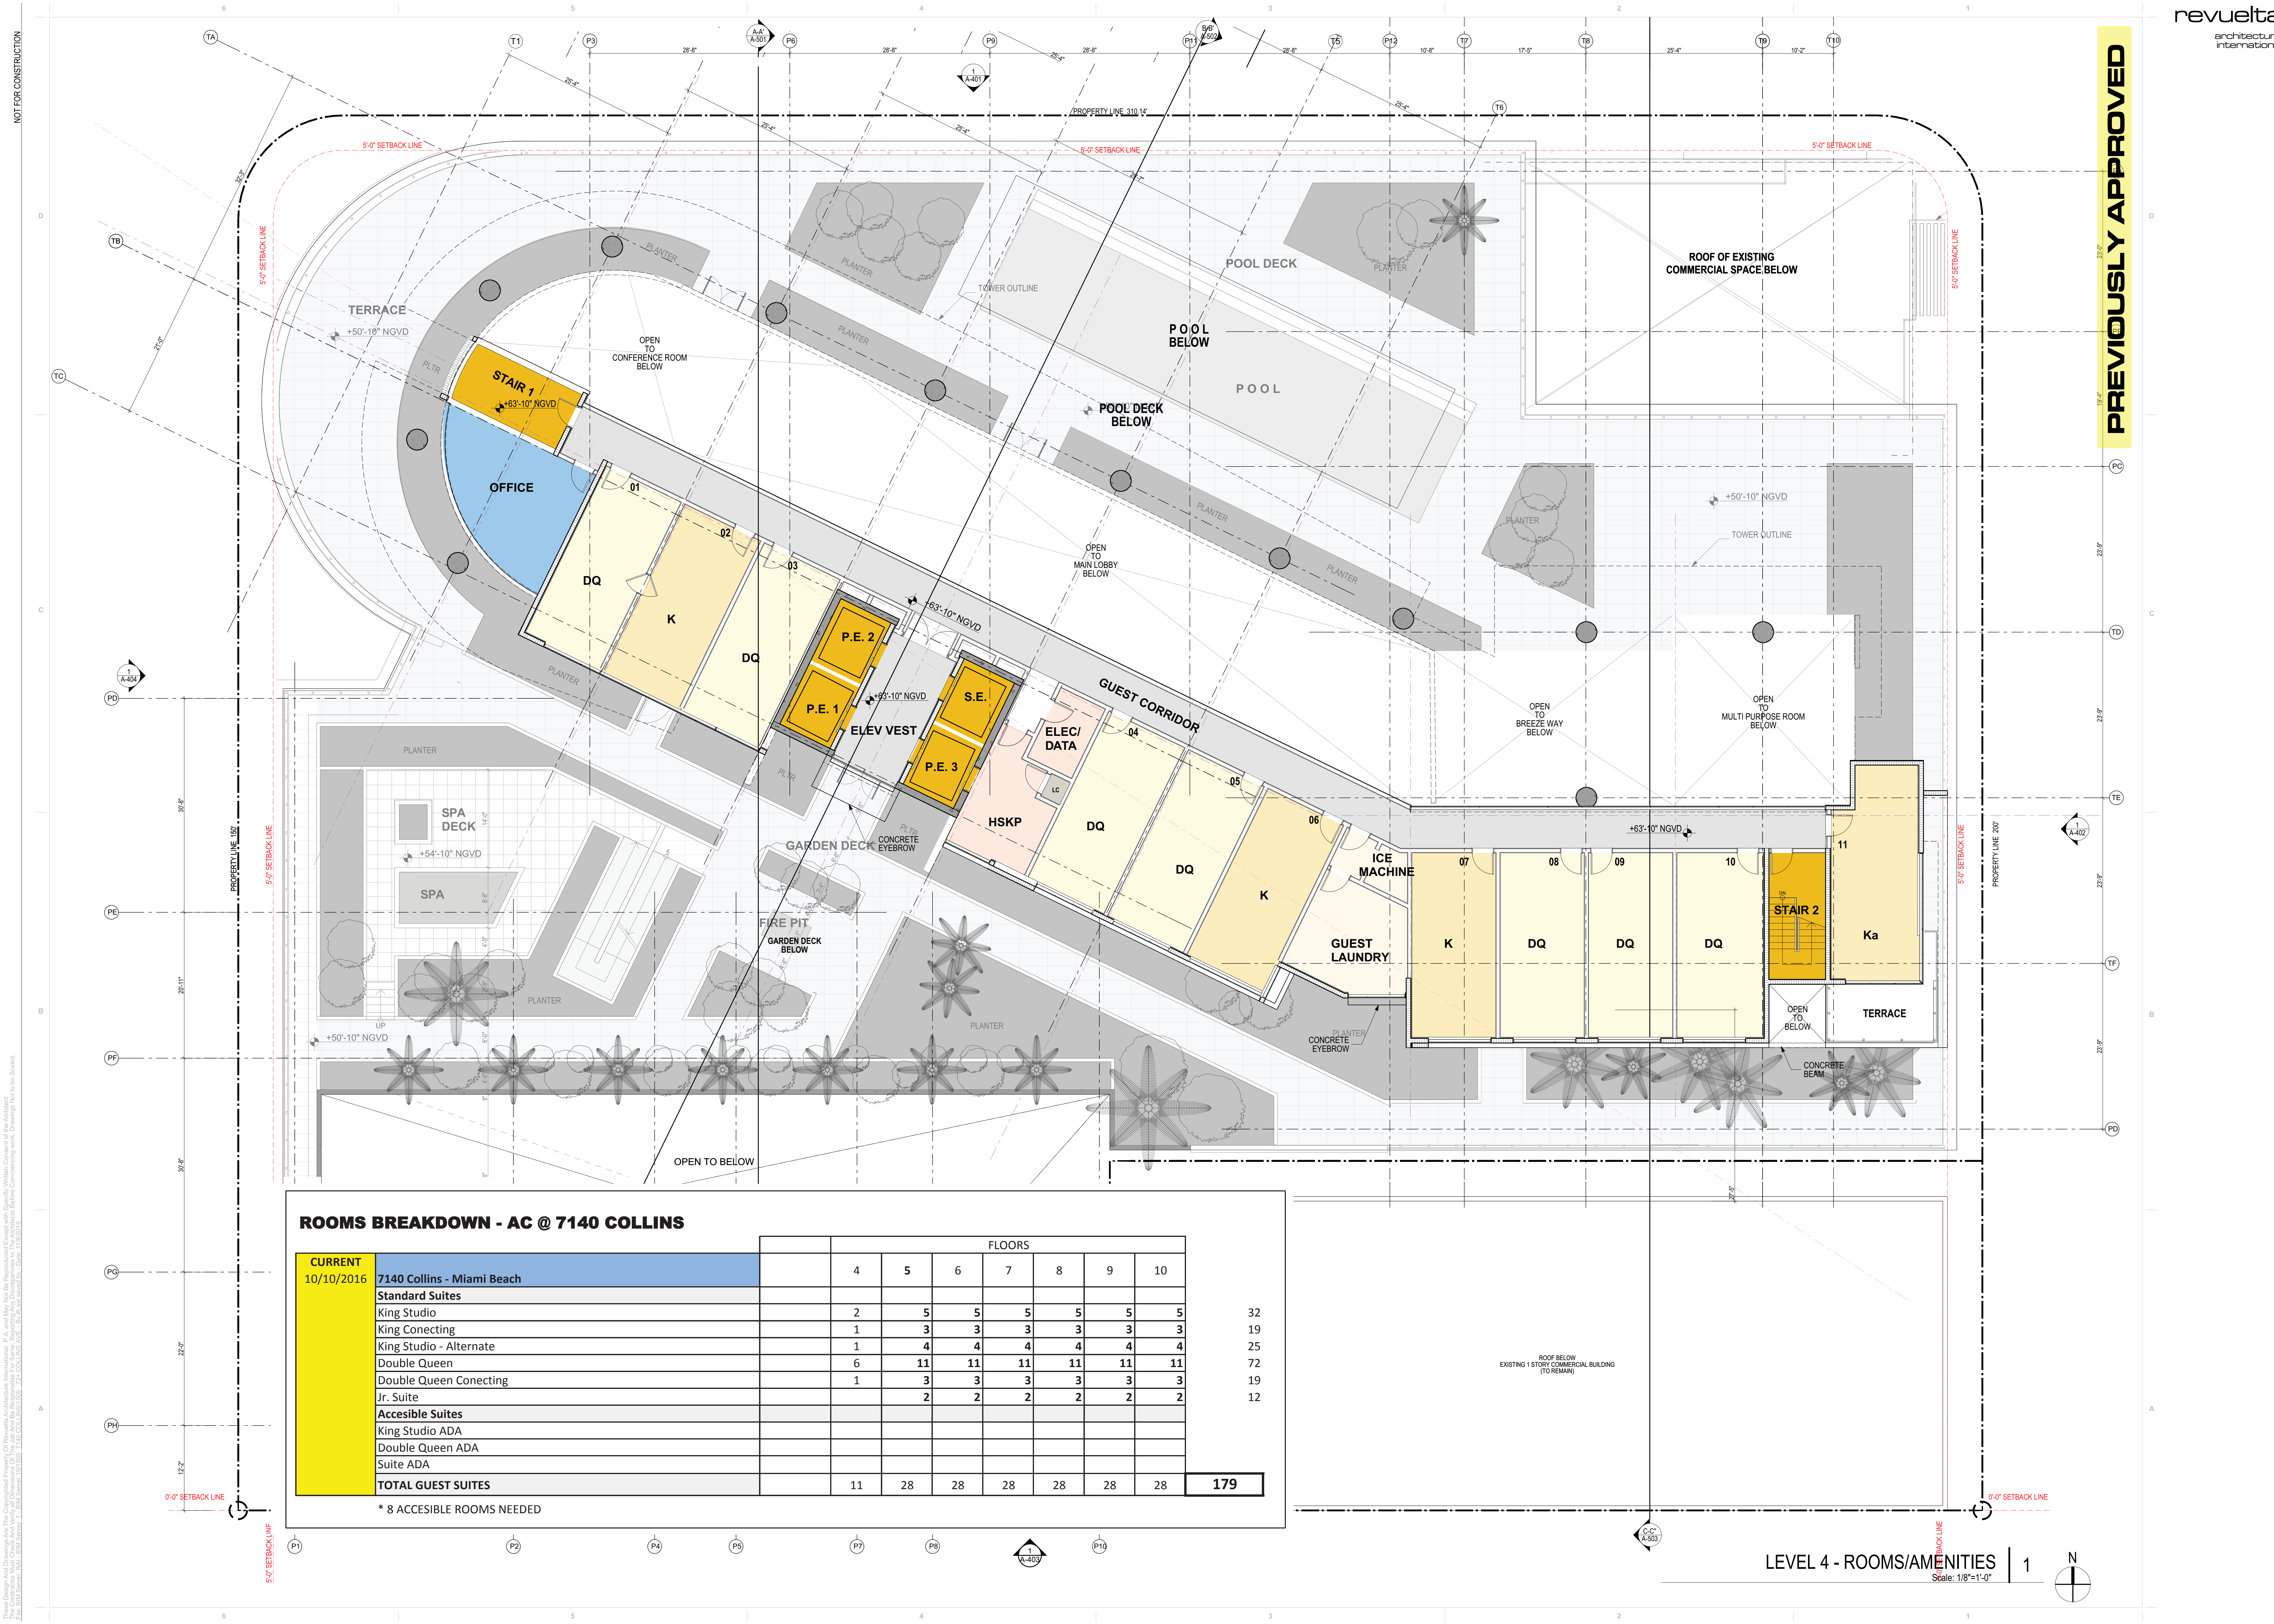

ROOMS BREAKDOWN - AC @ 7140 COLLINS									
CURRENT 10/10/2016		FLOORS							
		4	5	6	7	8	9	10	
	7140 Collins - Miami Beach								
	Standard Suites								
	King Studio	2	5	5	5	5	5	5	32
	King Conecting	1	3	3	3	3	3	3	19
	King Studio - Alternate	1	4	4	4	4	4	4	25
	Double Queen	6	11	11	11	11	11	11	72
	Double Queen Conecting	1	3	3	3	3	3	3	19
	Jr. Suite		2	2	2	2	2	2	12
Accesible Suites									
King Studio ADA									
Double Queen ADA									
Suite ADA									
TOTAL GUEST SUITES		11	28	28	28	28	28	28	179

* 8 ACCESSIBLE ROOMS NEEDED

Sheet No.
A-104

SCALE 1/8"=1'-0"

PREVIOUSLY APPROVED


ROOMS BREAKDOWN - AC @ 7140 COLLINS

CURRENT 10/10/2016		FLOORS								
	7140 Collins - Miami Beach		4	5	6	7	8	9	10	
	Standard Suites									
	King Studio		2	5	5	5	5	5	5	32
	King Connecting		1	3	3	3	3	3	3	19
	King Studio - Alternate		1	4	4	4	4	4	4	25
	Double Queen		6	11	11	11	11	11	11	72
	Double Queen Connecting		1	3	3	3	3	3	3	19
	Jr. Suite			2	2	2	2	2	2	12
	Accessible Suites									
King Studio ADA										
Double Queen ADA										
Suite ADA										
TOTAL GUEST SUITES		11	28	28	28	28	28	28	179	

* 8 ACCESSIBLE ROOMS NEEDED

TYPICAL LEVELS - 5th. THRU 10th

Scale: 1/8"=1'-0"

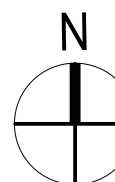

72+ COLLINS HOTEL
7118 - 7140 COLLINS AVENUE & 7121 - 7145 HARDING AVENUE
MIAMI BEACH - FLORIDA. 33141

Permit Revisions

Owner Information

RETI

9537 Harding Avenue

Surfside, Florida 33154

(305) 867-6344

Consultant

Design by

Luis O. Revuelta
AR-0007972

ZONING PRESENTATION

Date
03.23.2018

Scale

Project No.

Sheet Name

**LEVEL 5th- HOTEL
ROOMS**

Sheet No.

A-105



PROPOSED



LEVELS 6&7 - TYPICAL FLOORS

SCALE 1/8"=1'-0"

A-107

SCALE 1/8"=1'-0"

NOT FOR CONSTRUCTION

These Plans are prepared by the Architect for the use of the City of Miami and the City of Miami Beach. The Architect is not responsible for the use of these Plans for any other purpose. 



LEVEL 9 - BUILDING PLAN

SCALE 1/8"=1'-0"

PROPOSED

revuelta
architecture
international

Miami
Santiago, Chile
revuelta-
architecture.com
2850 SW 27TH AVE.
SUITE 110
MIAMI, FL 33135
T: 305.590.5000
F: 305.590.5040

Project

72+ COLLINS HOTEL
7118 - 7140 COLLINS AVENUE & 7121 - 7145 HARDING AVENUE
MIAMI BEACH - FLORIDA 33141

Permit Revisions

Owner Information
RETI
9537 Harding Avenue
Surfside, Florida 33154
(305) 867-6344
Consultant

Design by

Luis O. Revuelta
AR-0007972

ZONING
PRESENTATION

Date
03.23.2018
Scale
AS SHOWN
Project No.
1729
Sheet Name

LEVEL 9th

Sheet No.
A-108