


NOT FOR CONSTRUCTION

Revised: 03/23/2018
Owner: Luis O. Revuelta
Architect: Revuelta Architecture International, P.A.
Engineer: Revuelta Architecture International, P.A.
Surveyor: Revuelta Architecture International, P.A.
Title: 72+ COLLINS HOTEL A-109

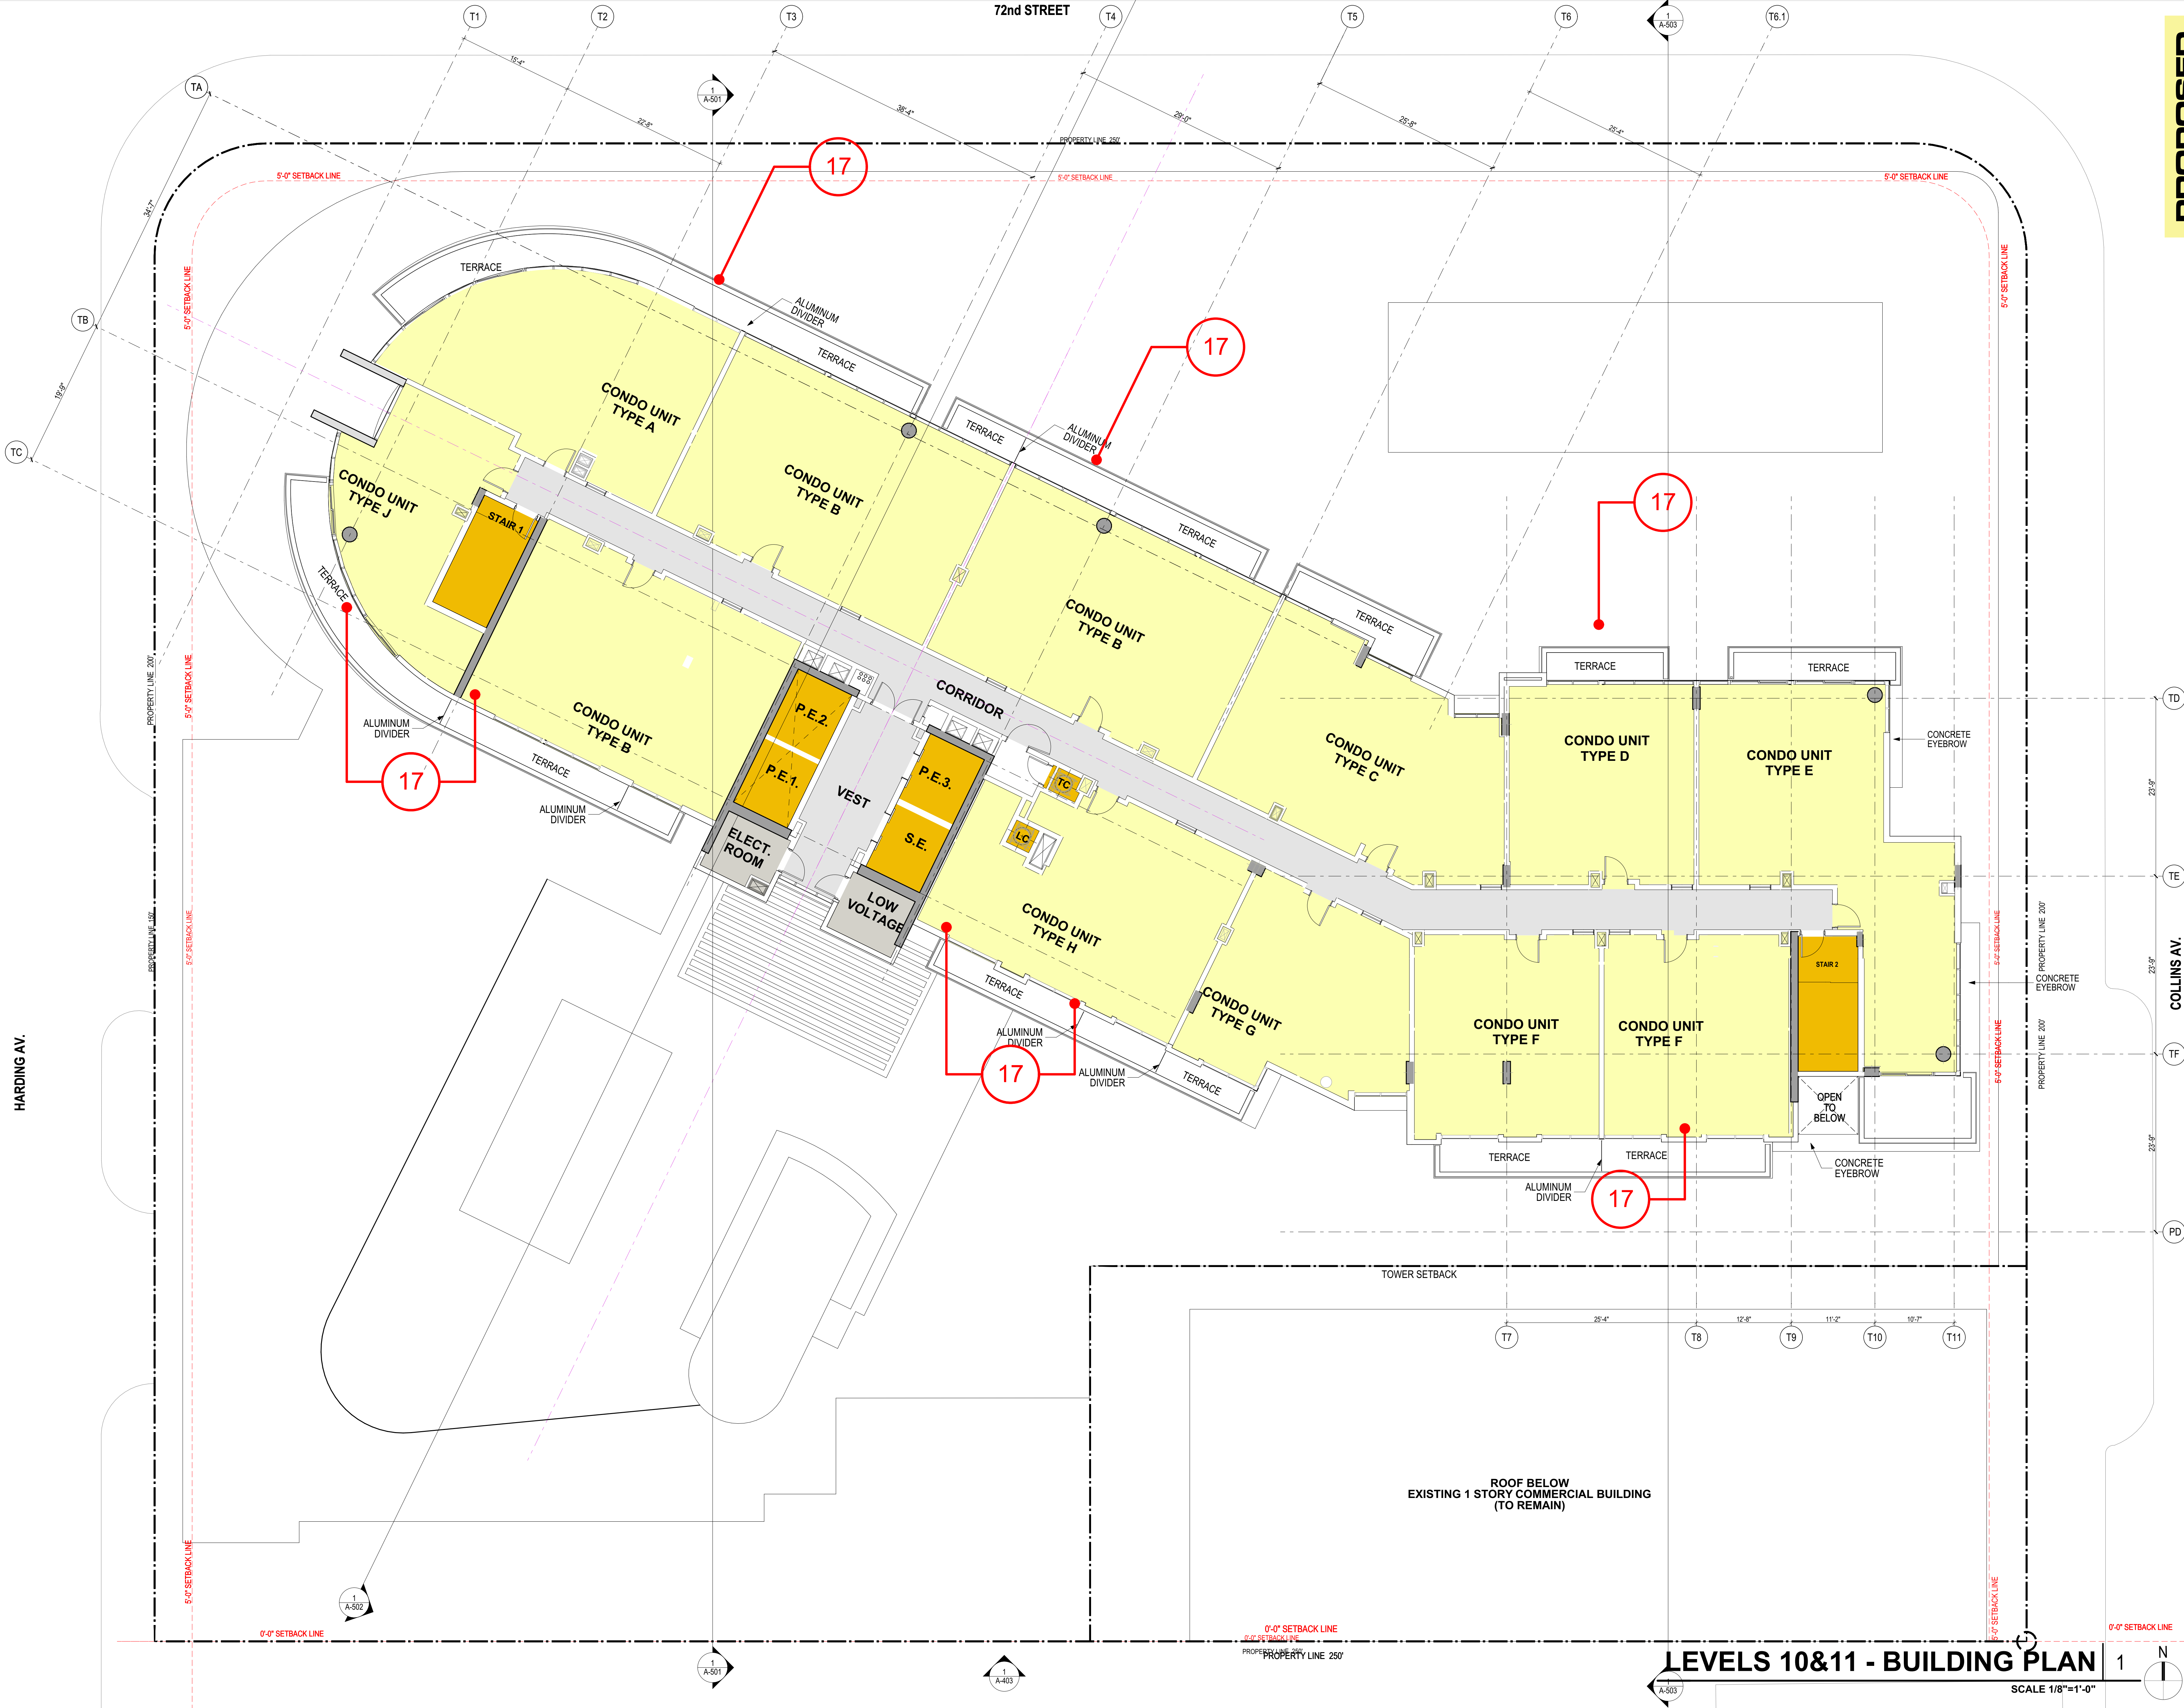

PROPOSED

revuelta
architecture
international

Miami
Santiago, Chile
revuelta-
architecture.com

2850 SW 27TH AVE.
SUITE 110
MIAMI, FL 33135
T: 305.590.5000
F: 305.590.5040

Project

72+ COLLINS HOTEL
7118 - 7140 COLLINS AVENUE & 7121 - 7145 HARDING AVENUE
MIAMI BEACH - FLORIDA 33141

Permit Revisions

Owner Information

RETI

9537 Harding Avenue
Surfside, Florida 33154

(305) 867-6344

Consultant

Design by

Luis O. Revuelta
AR-0007972

**ZONING
PRESENTATION**

Date

03.23.2018

Scale

AS SHOWN

Project No.

1729

Sheet Name

LEVELS 10th&11th

Sheet No.

A-109






NOT FOR CONSTRUCTION



BUILDING ELEVATIONS
A-401-A-409



1

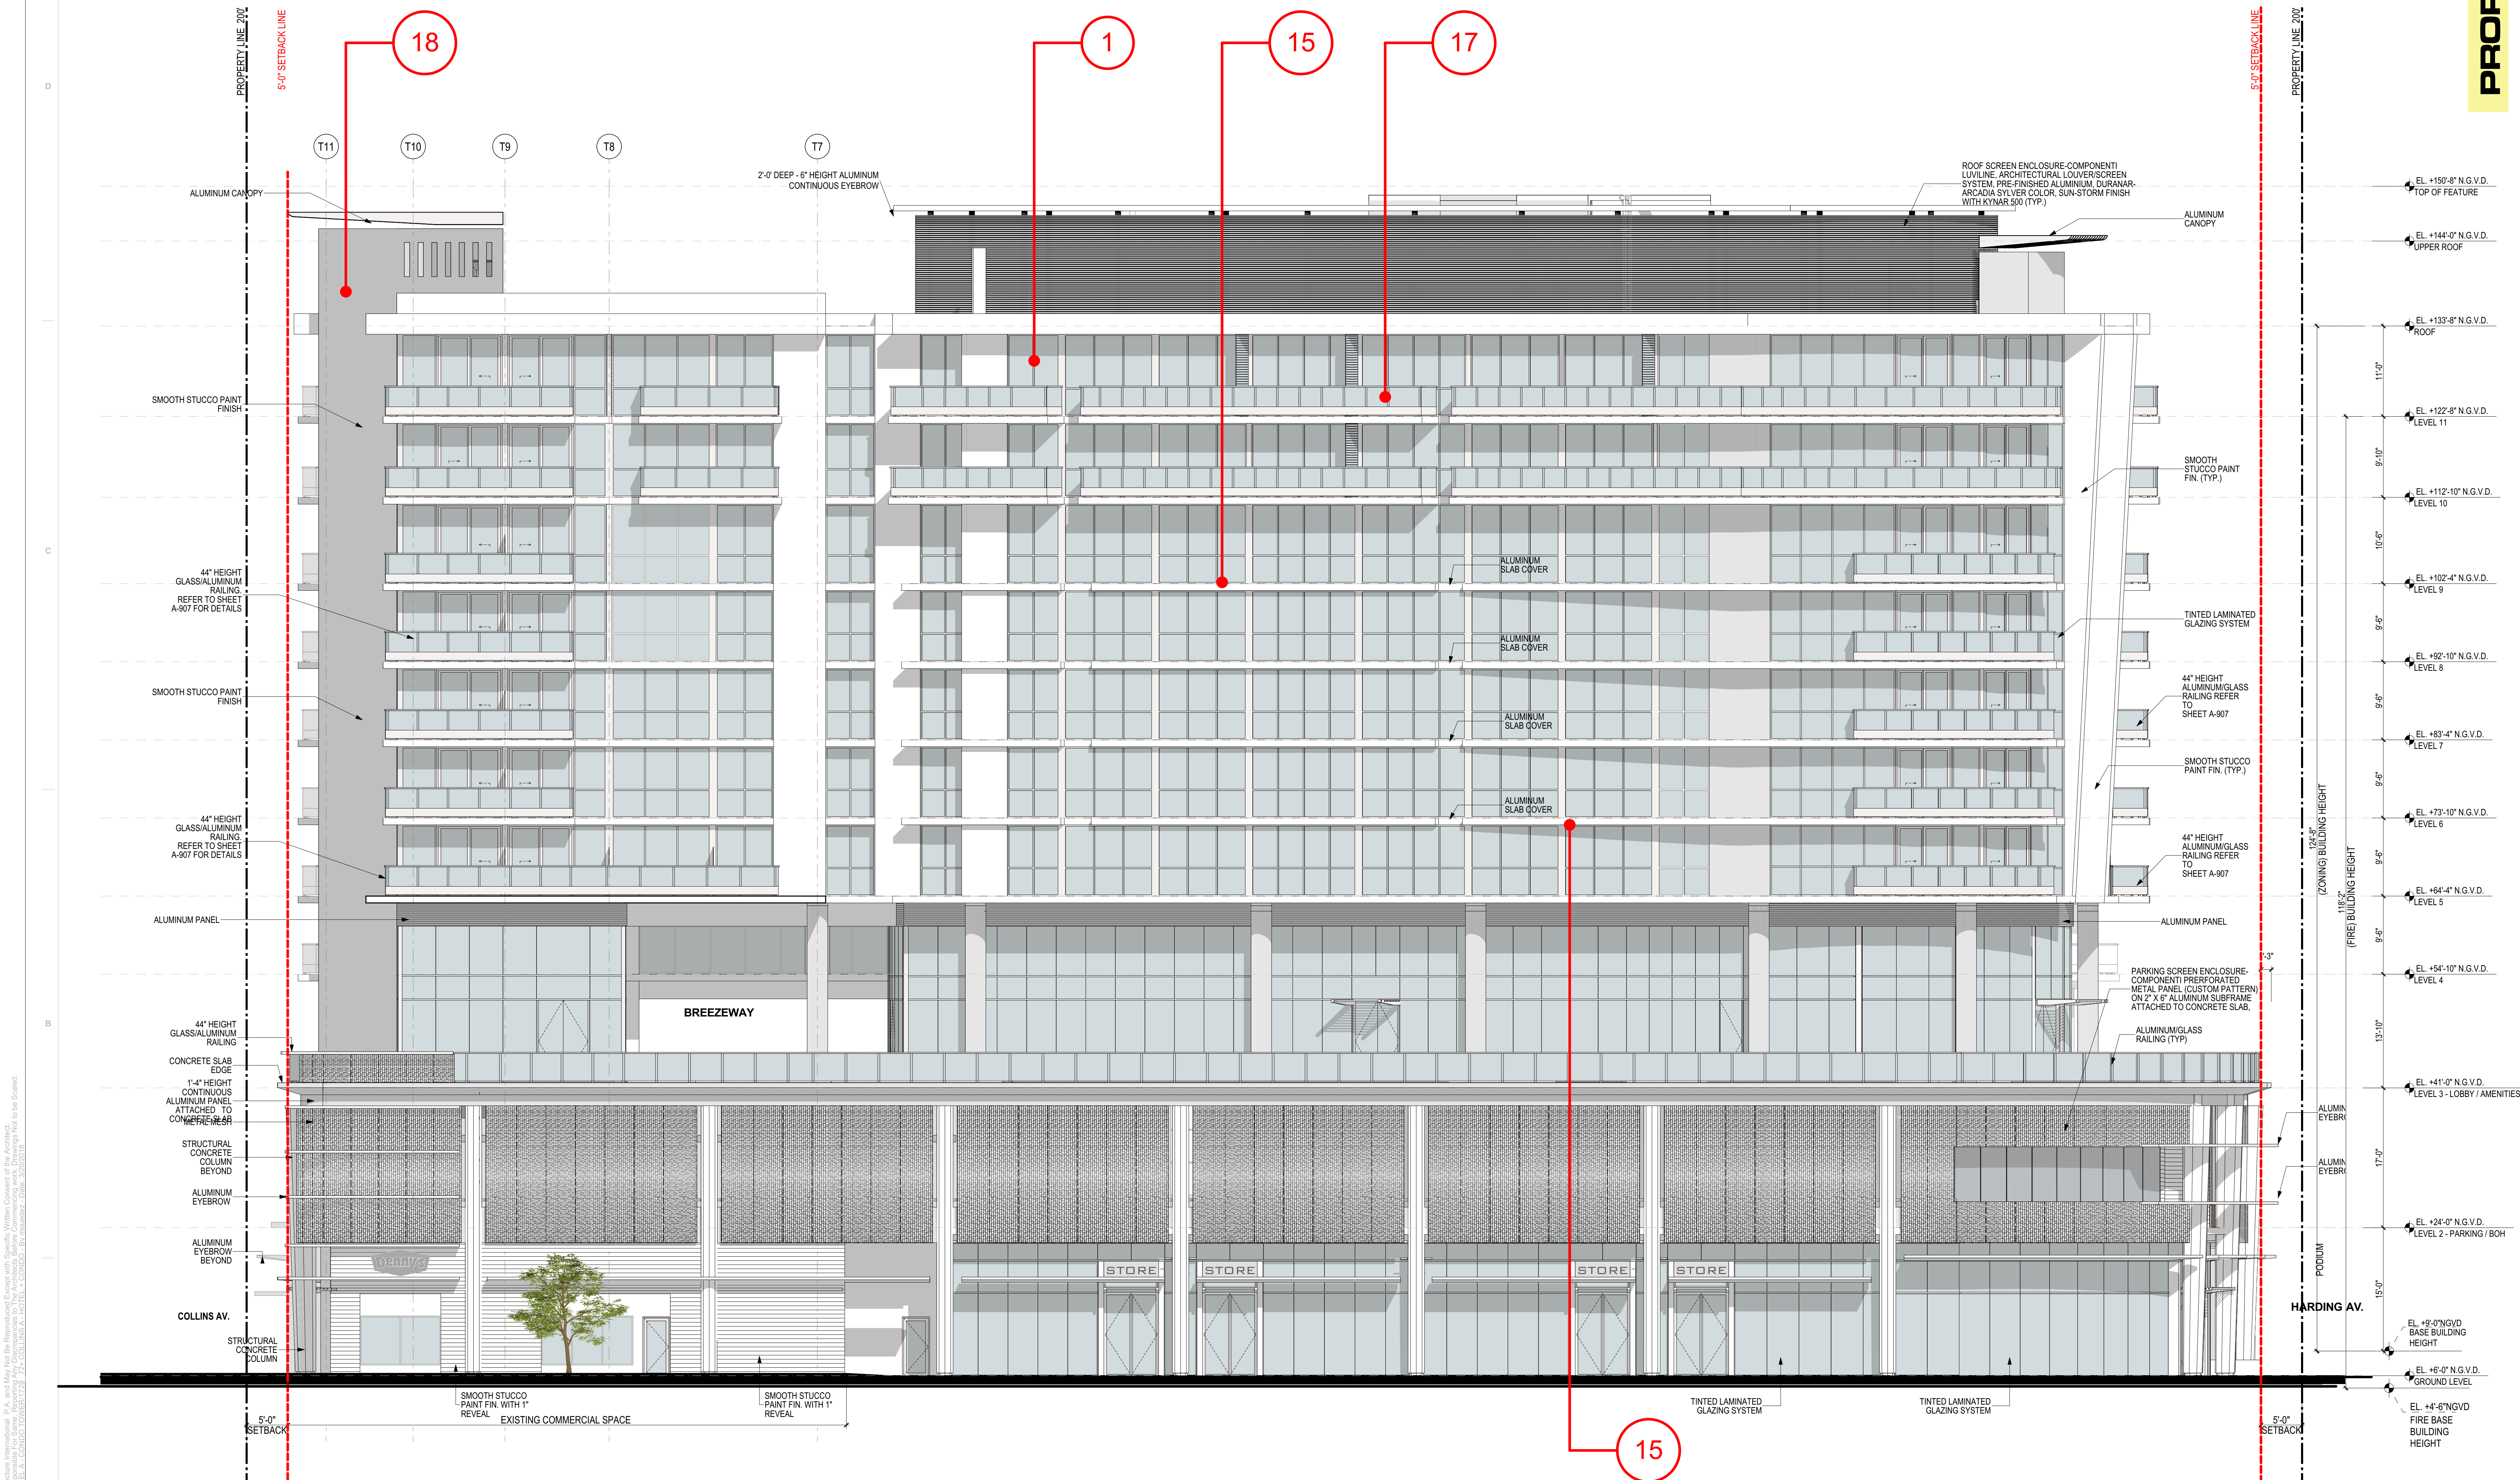

NORTH BUILDING ELEVATION | 1

SCALE 1/8"=1'-0"