


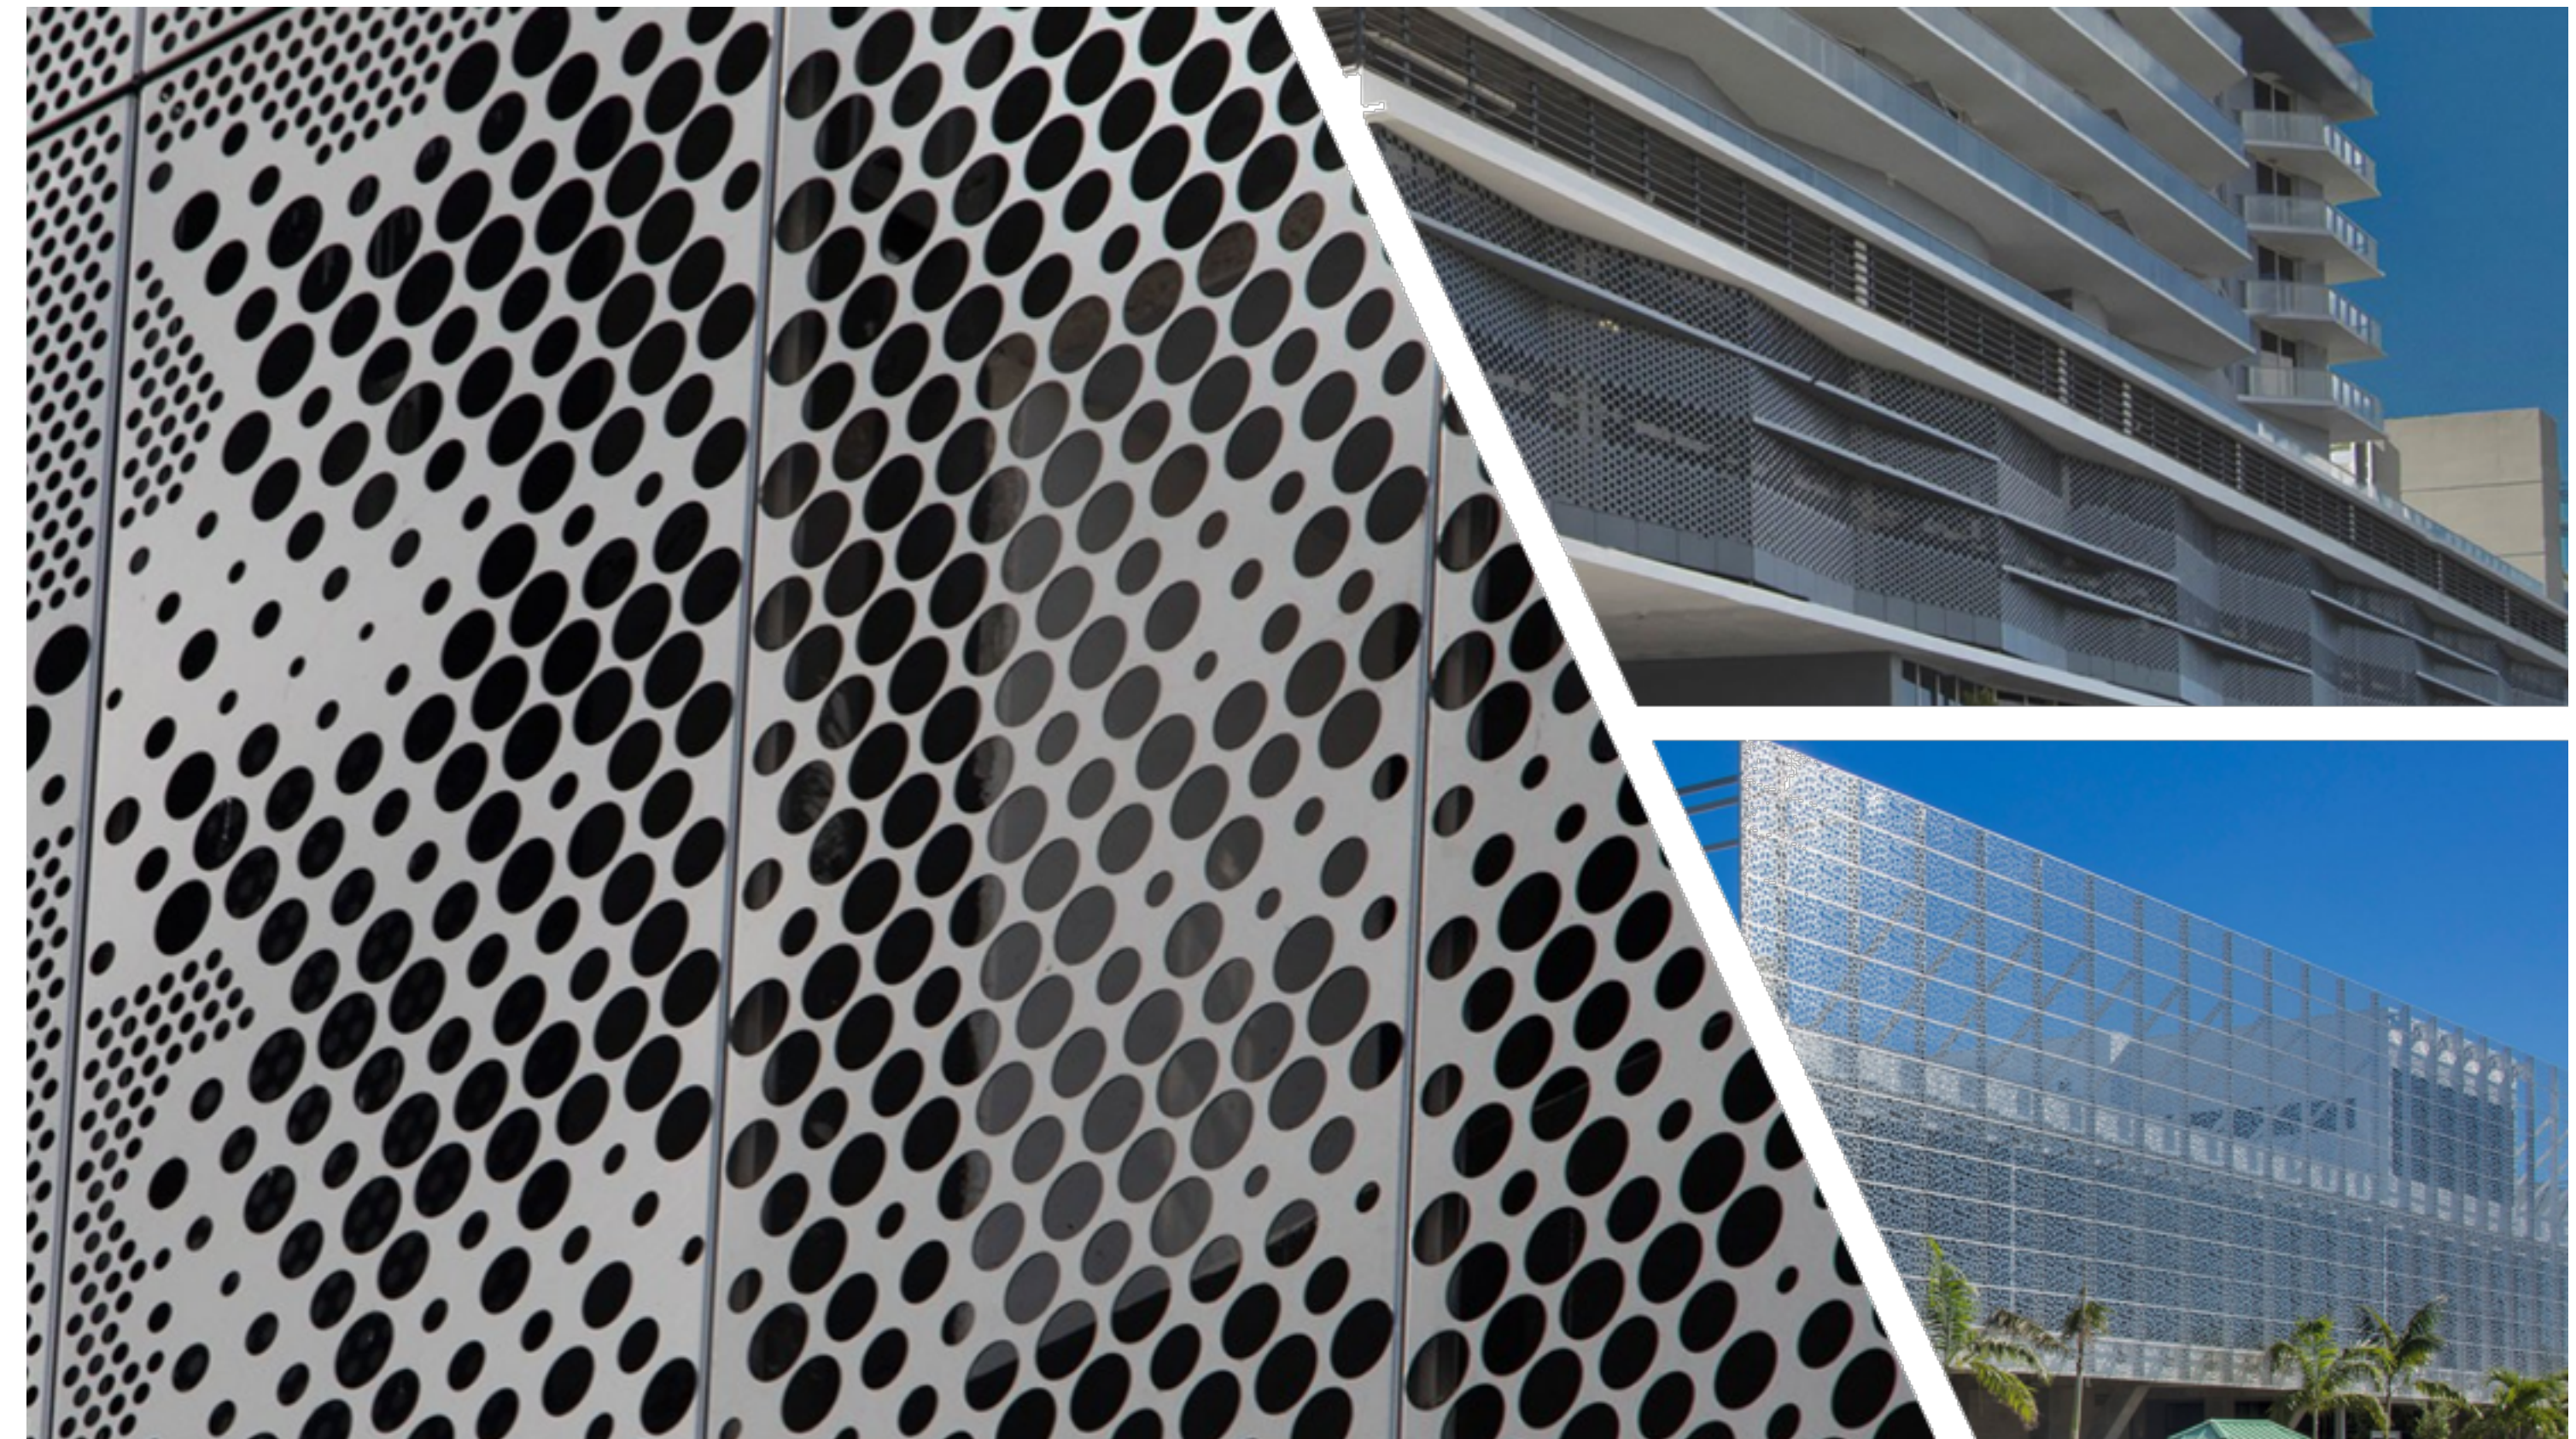

N.T.S.

Permit Revisions

Design by

Sheet No.




BUILDING SECTIONS
A-501-A-503

SCALE 1/8"=1'-0"

BUILDING SECTION A-A' | 1

SCALE 1/8"=1'-0"


USDOJ

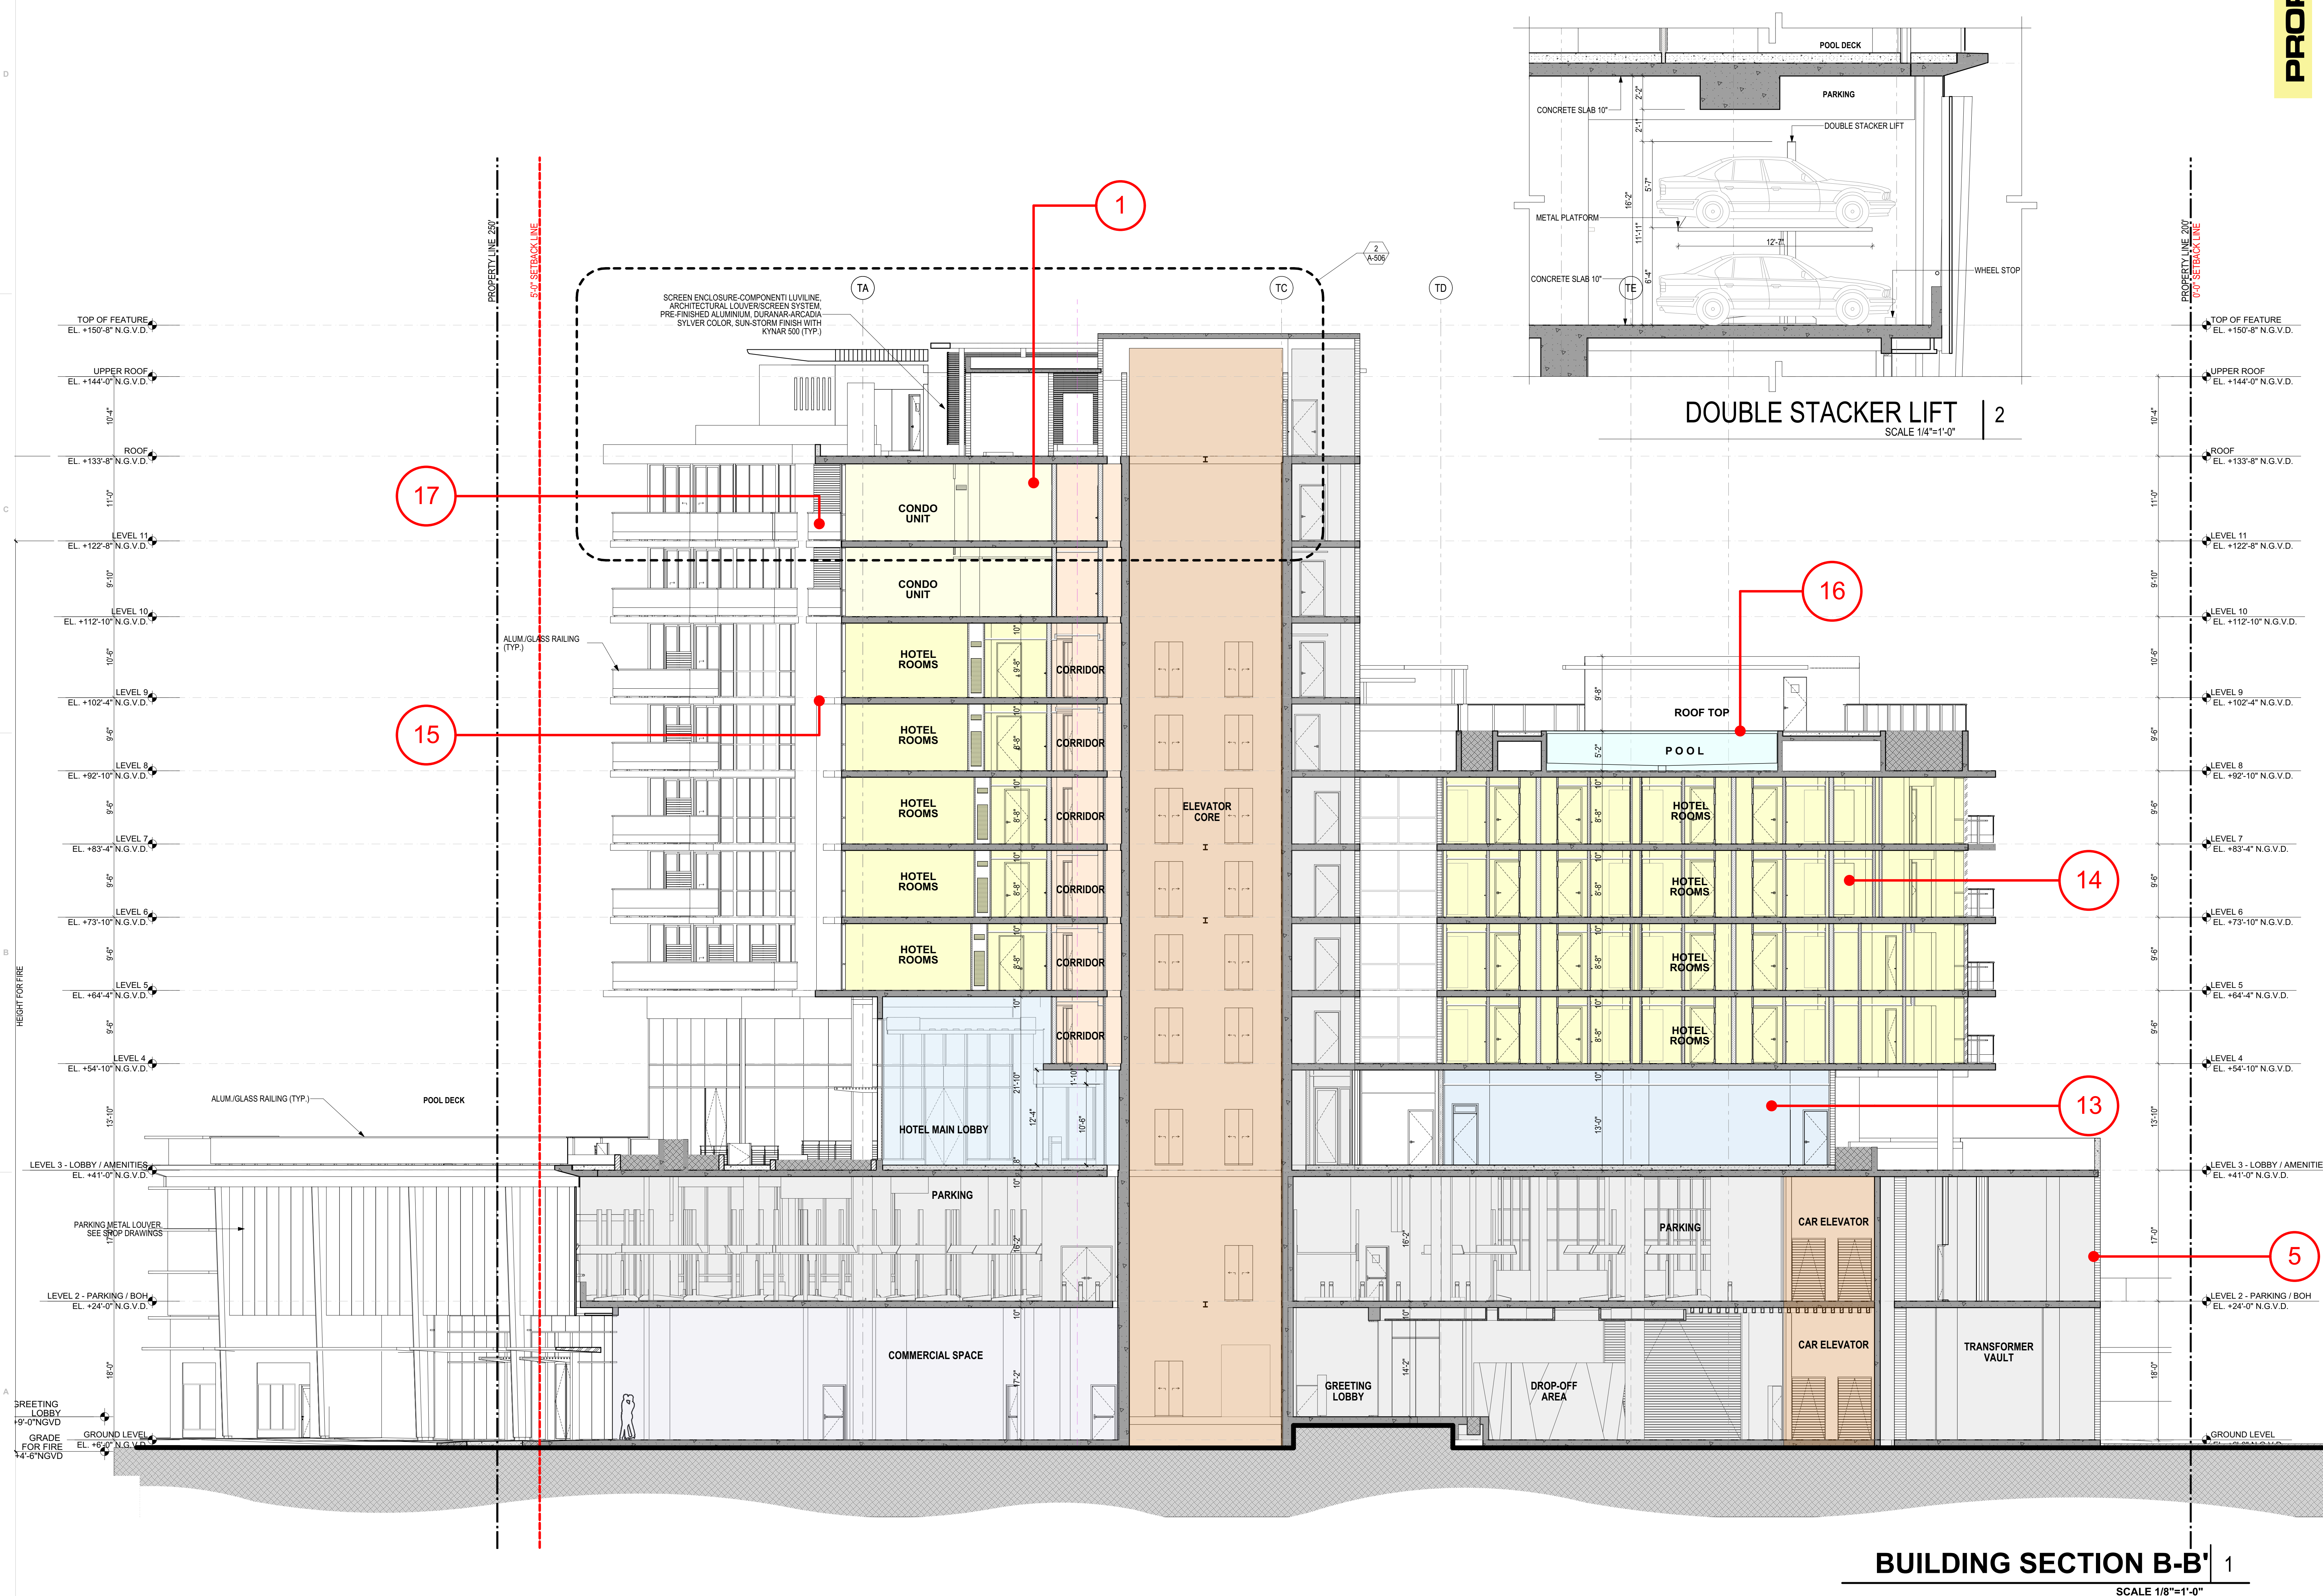

BUILDING SECTION B-B' 1


SCALE 1/8"=1'-0"

PREVIOUSLY APPROVED

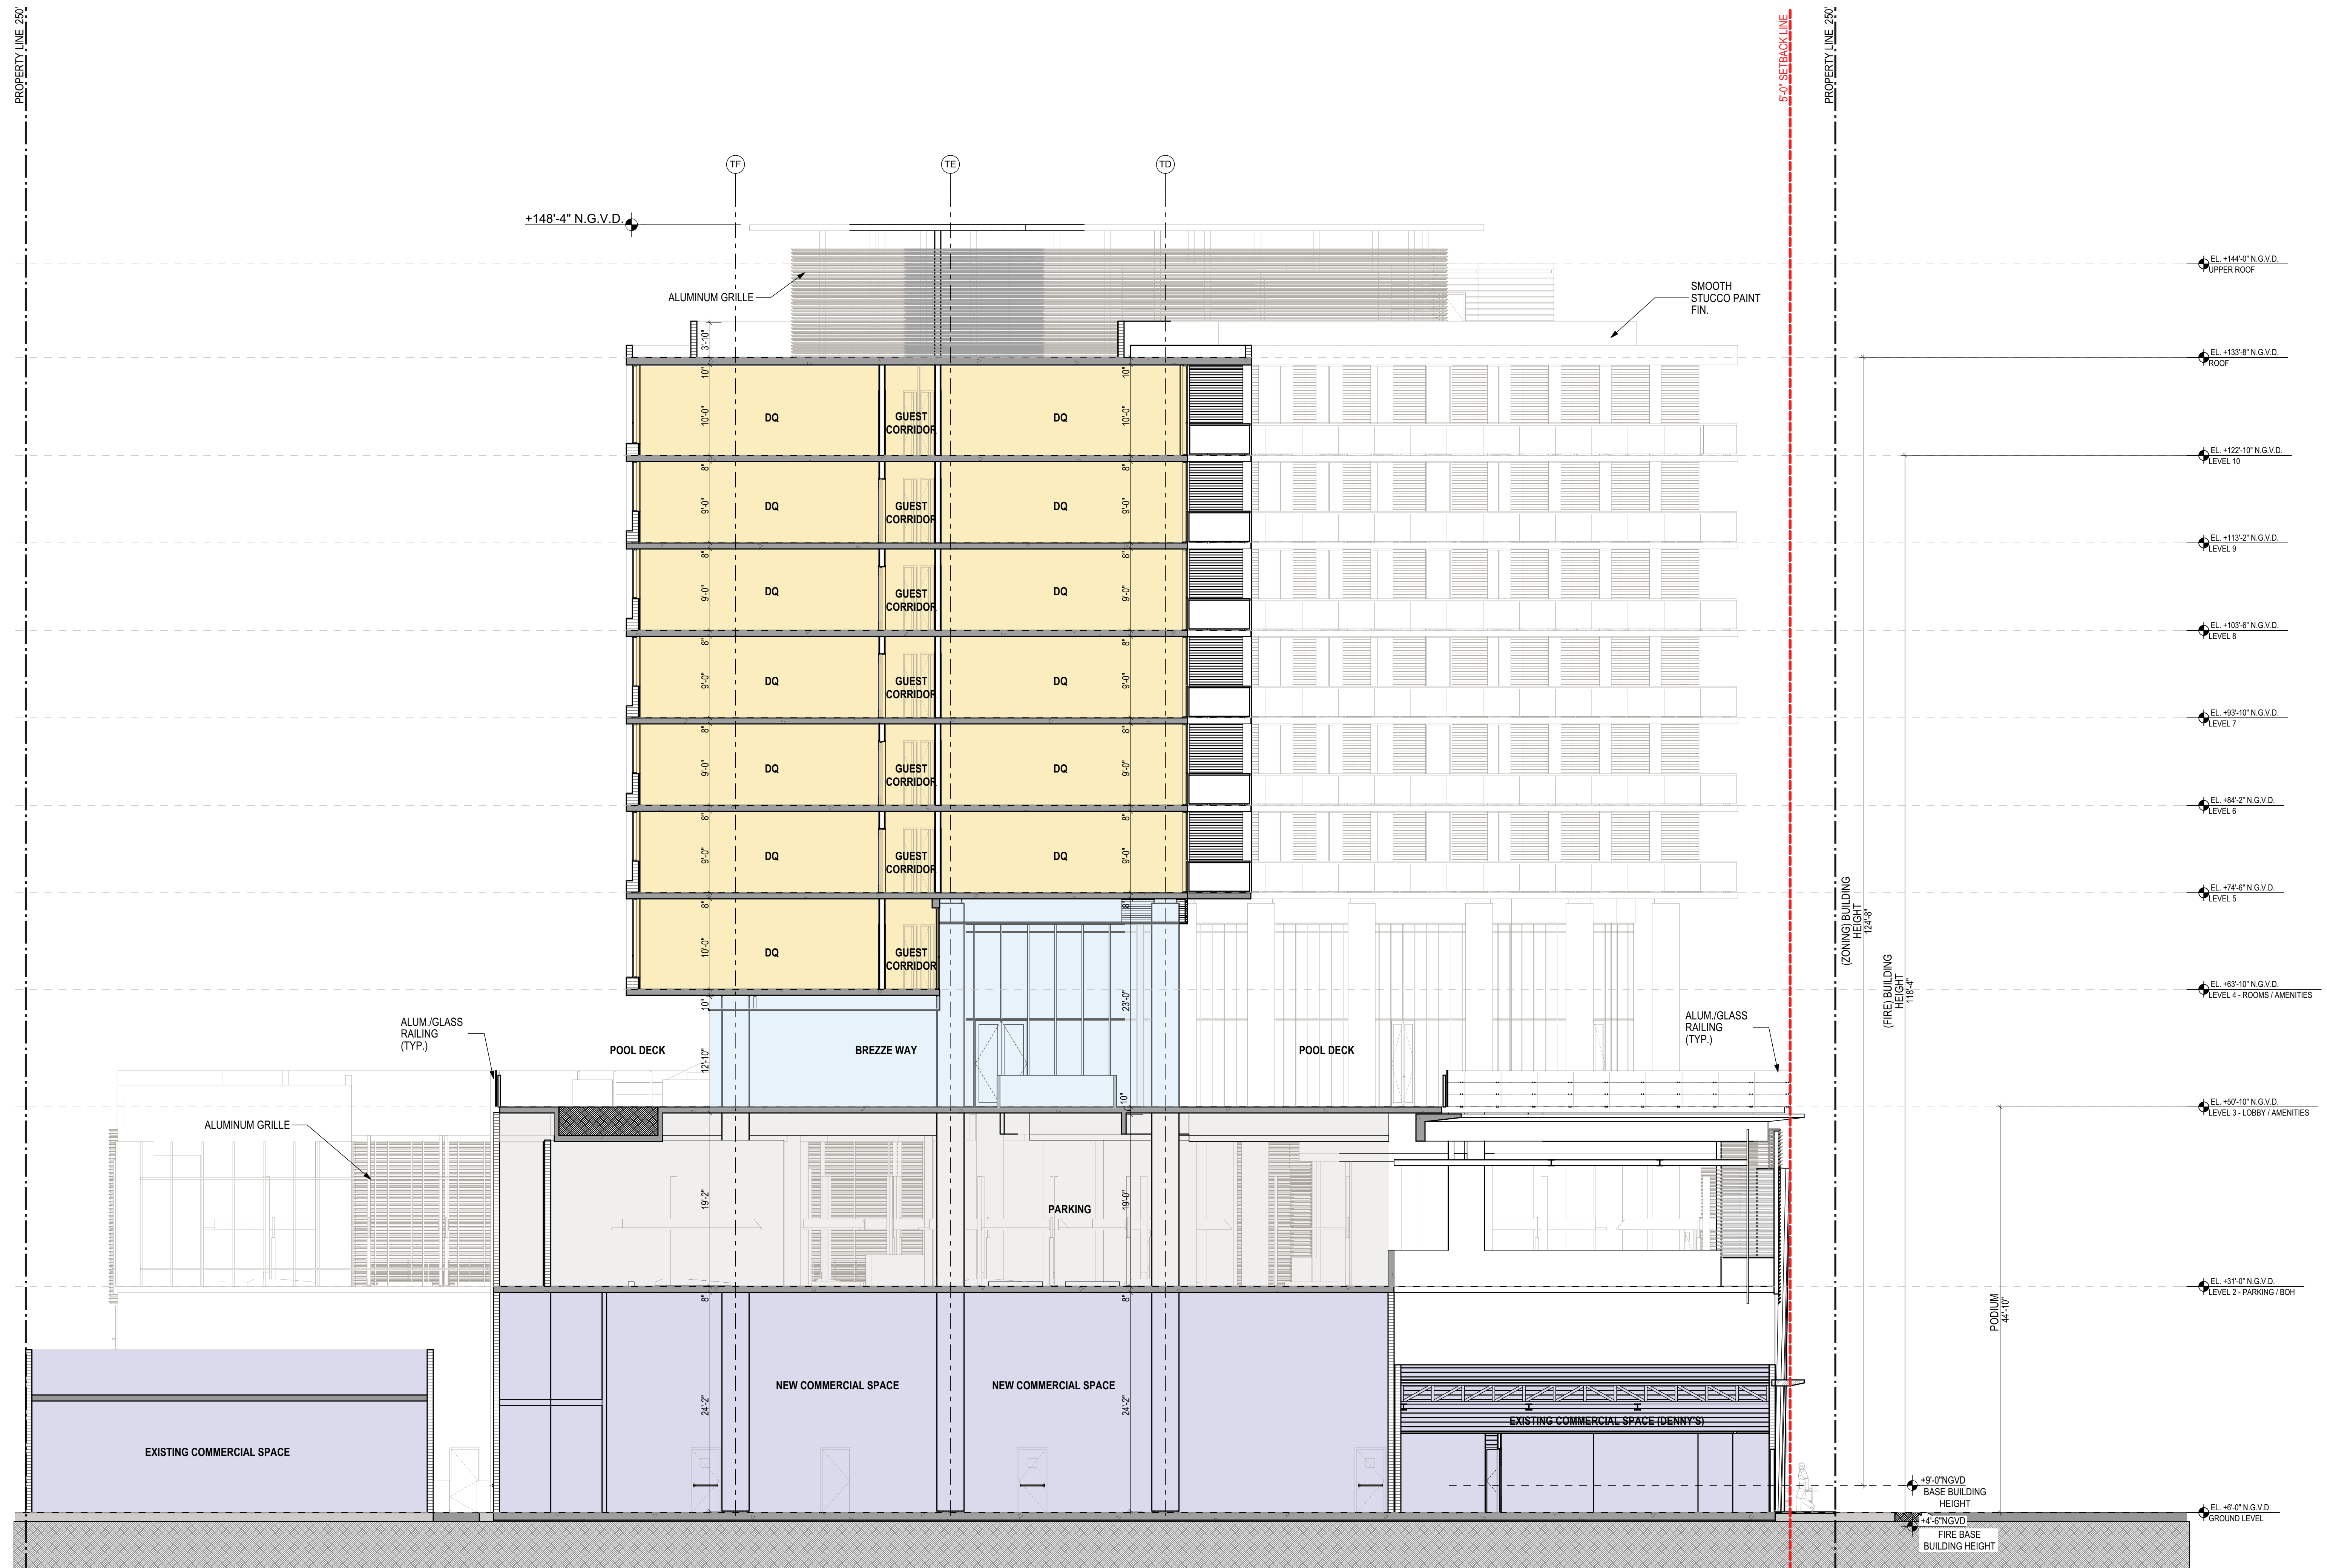

SECTION C-C'
SCALE 1/8"=1'-0"

SCALE 1/8"=1'-0"

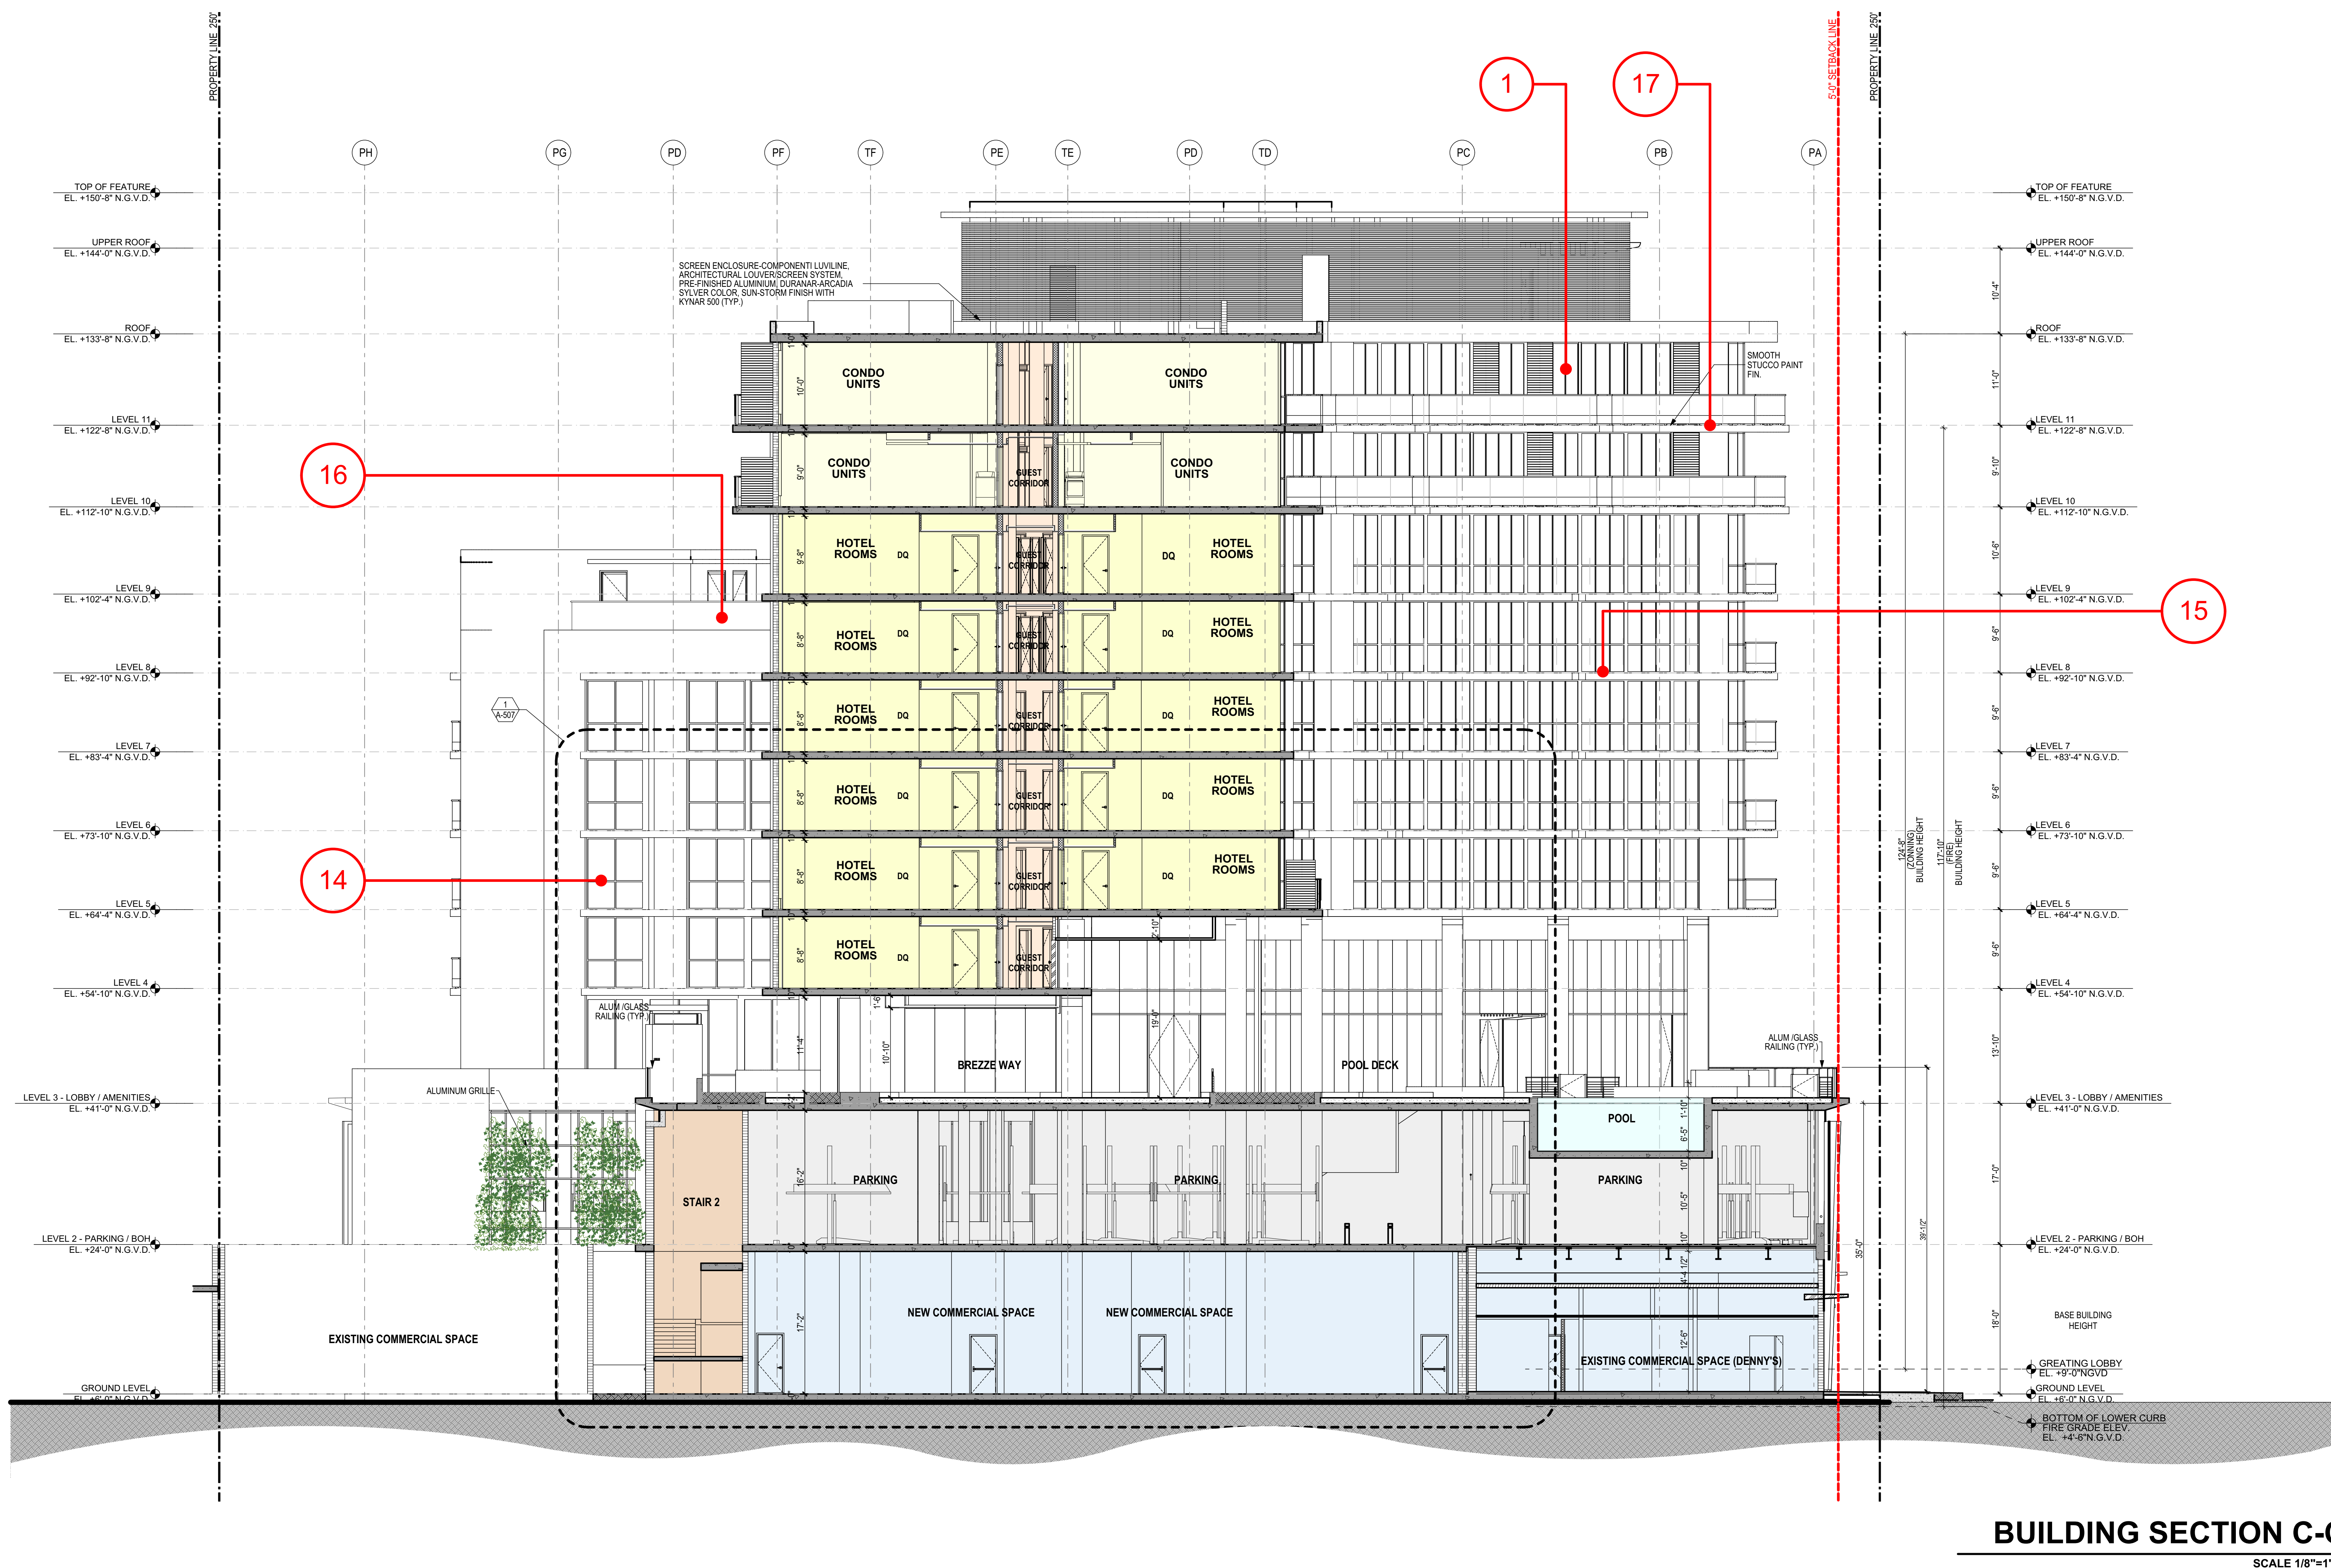

BUILDING SECTION C-C' 1
SCALE 1/8"=1'-0"