






DENNY'S PROPOSAL
D.001-D.007



3




2


1.

SCALE 1/4"=1'-0"

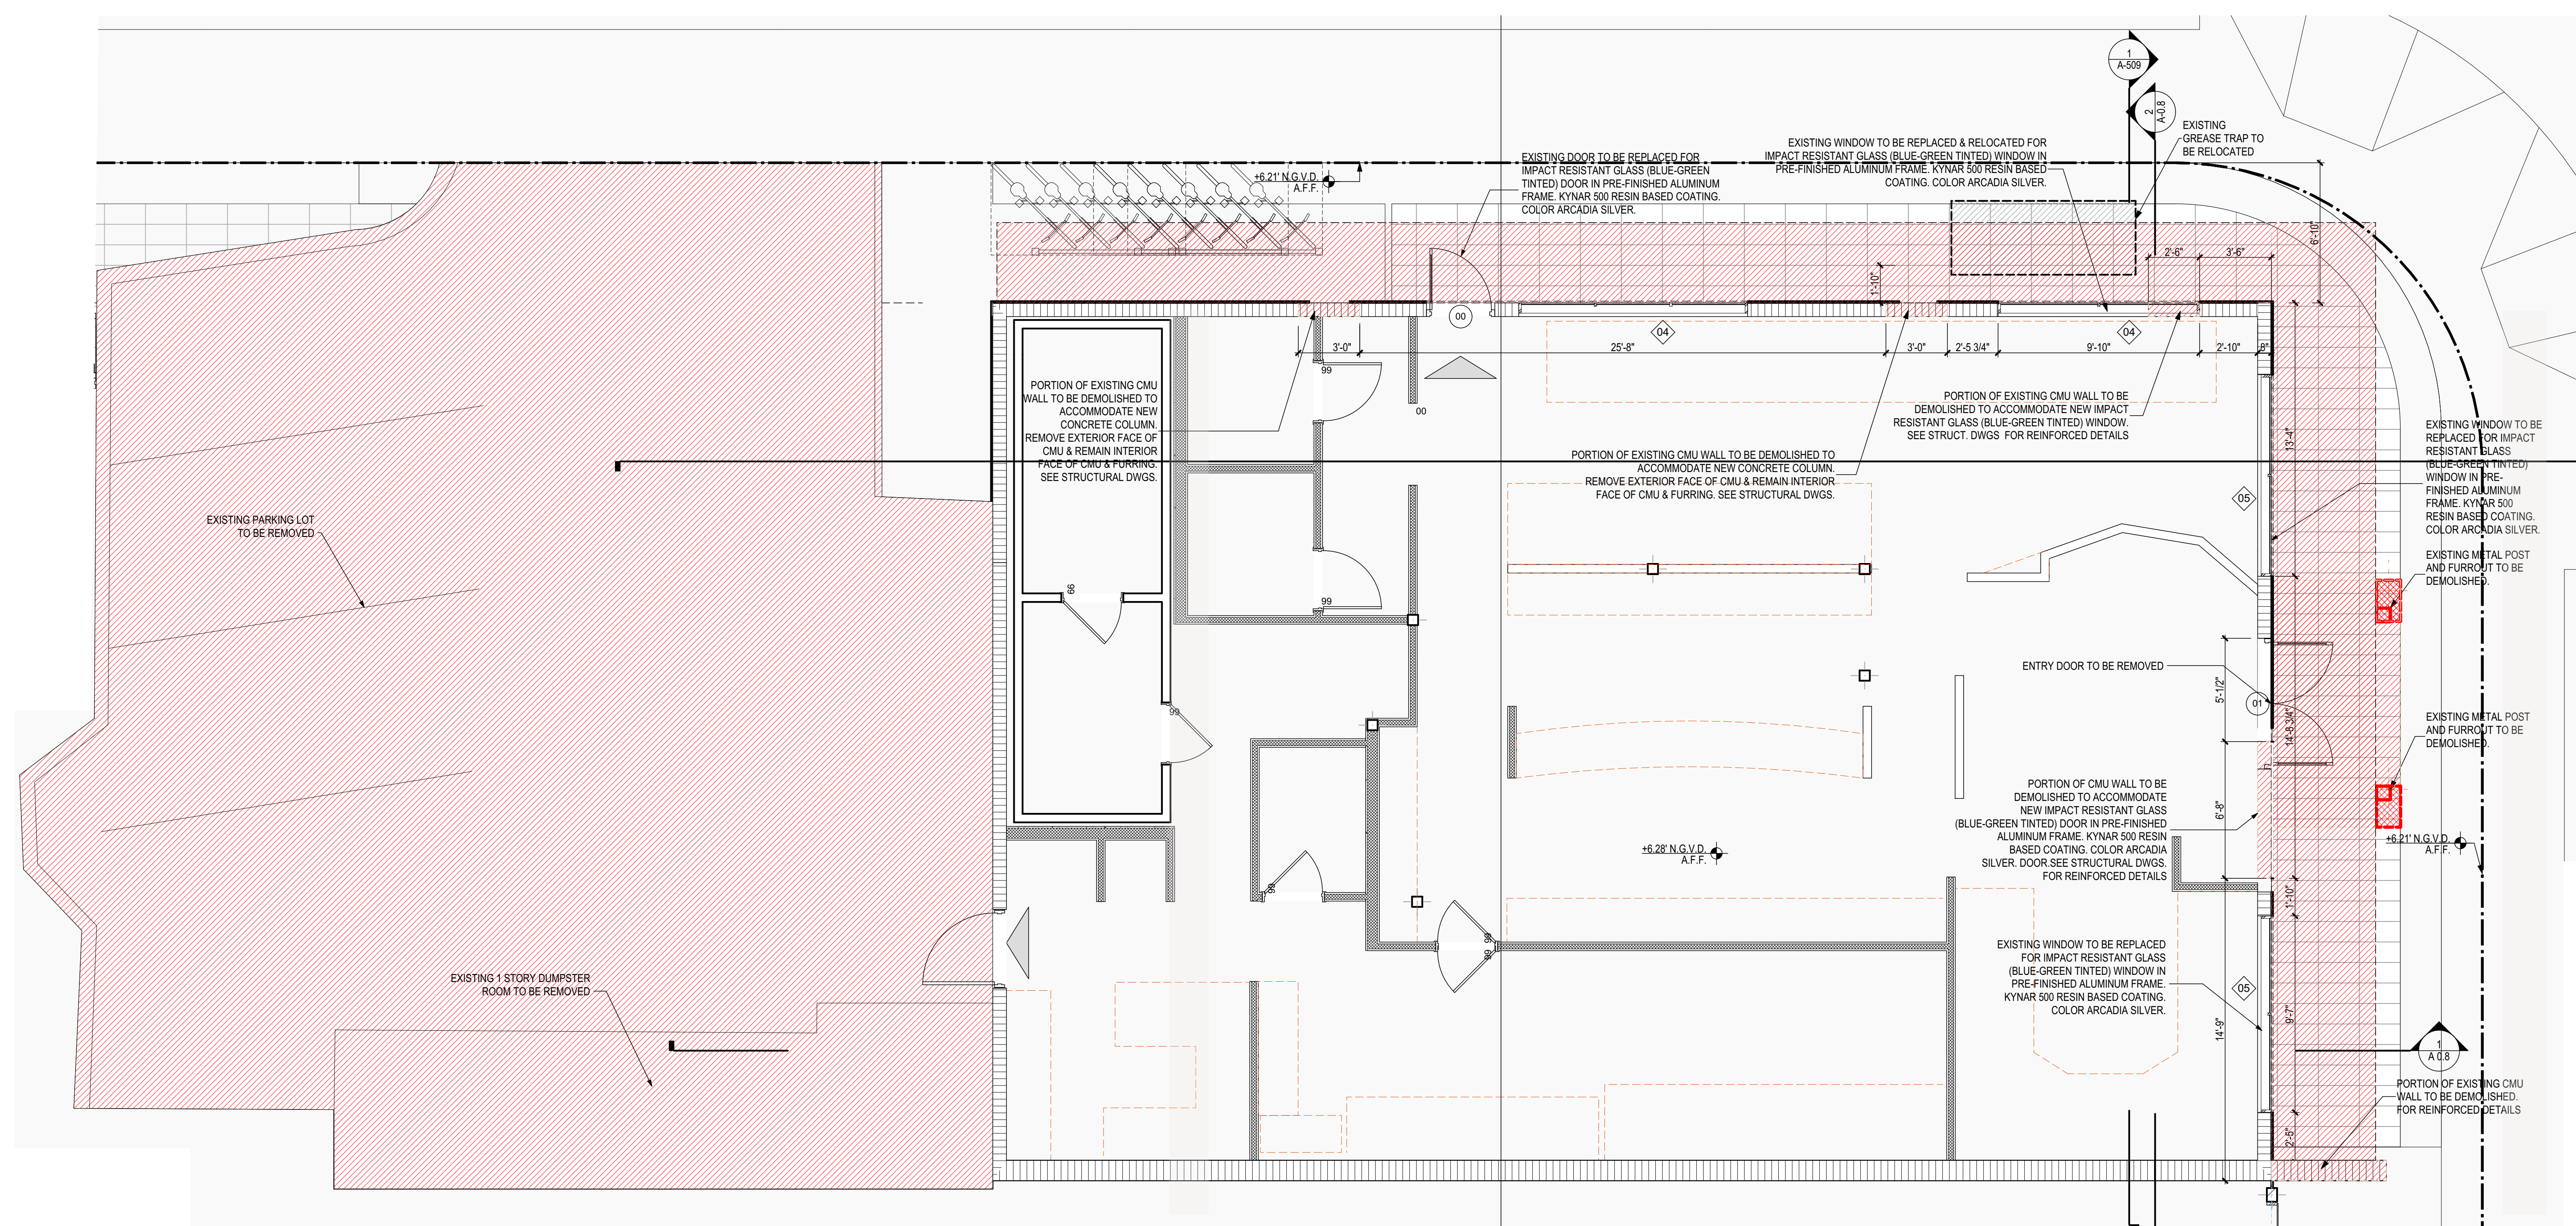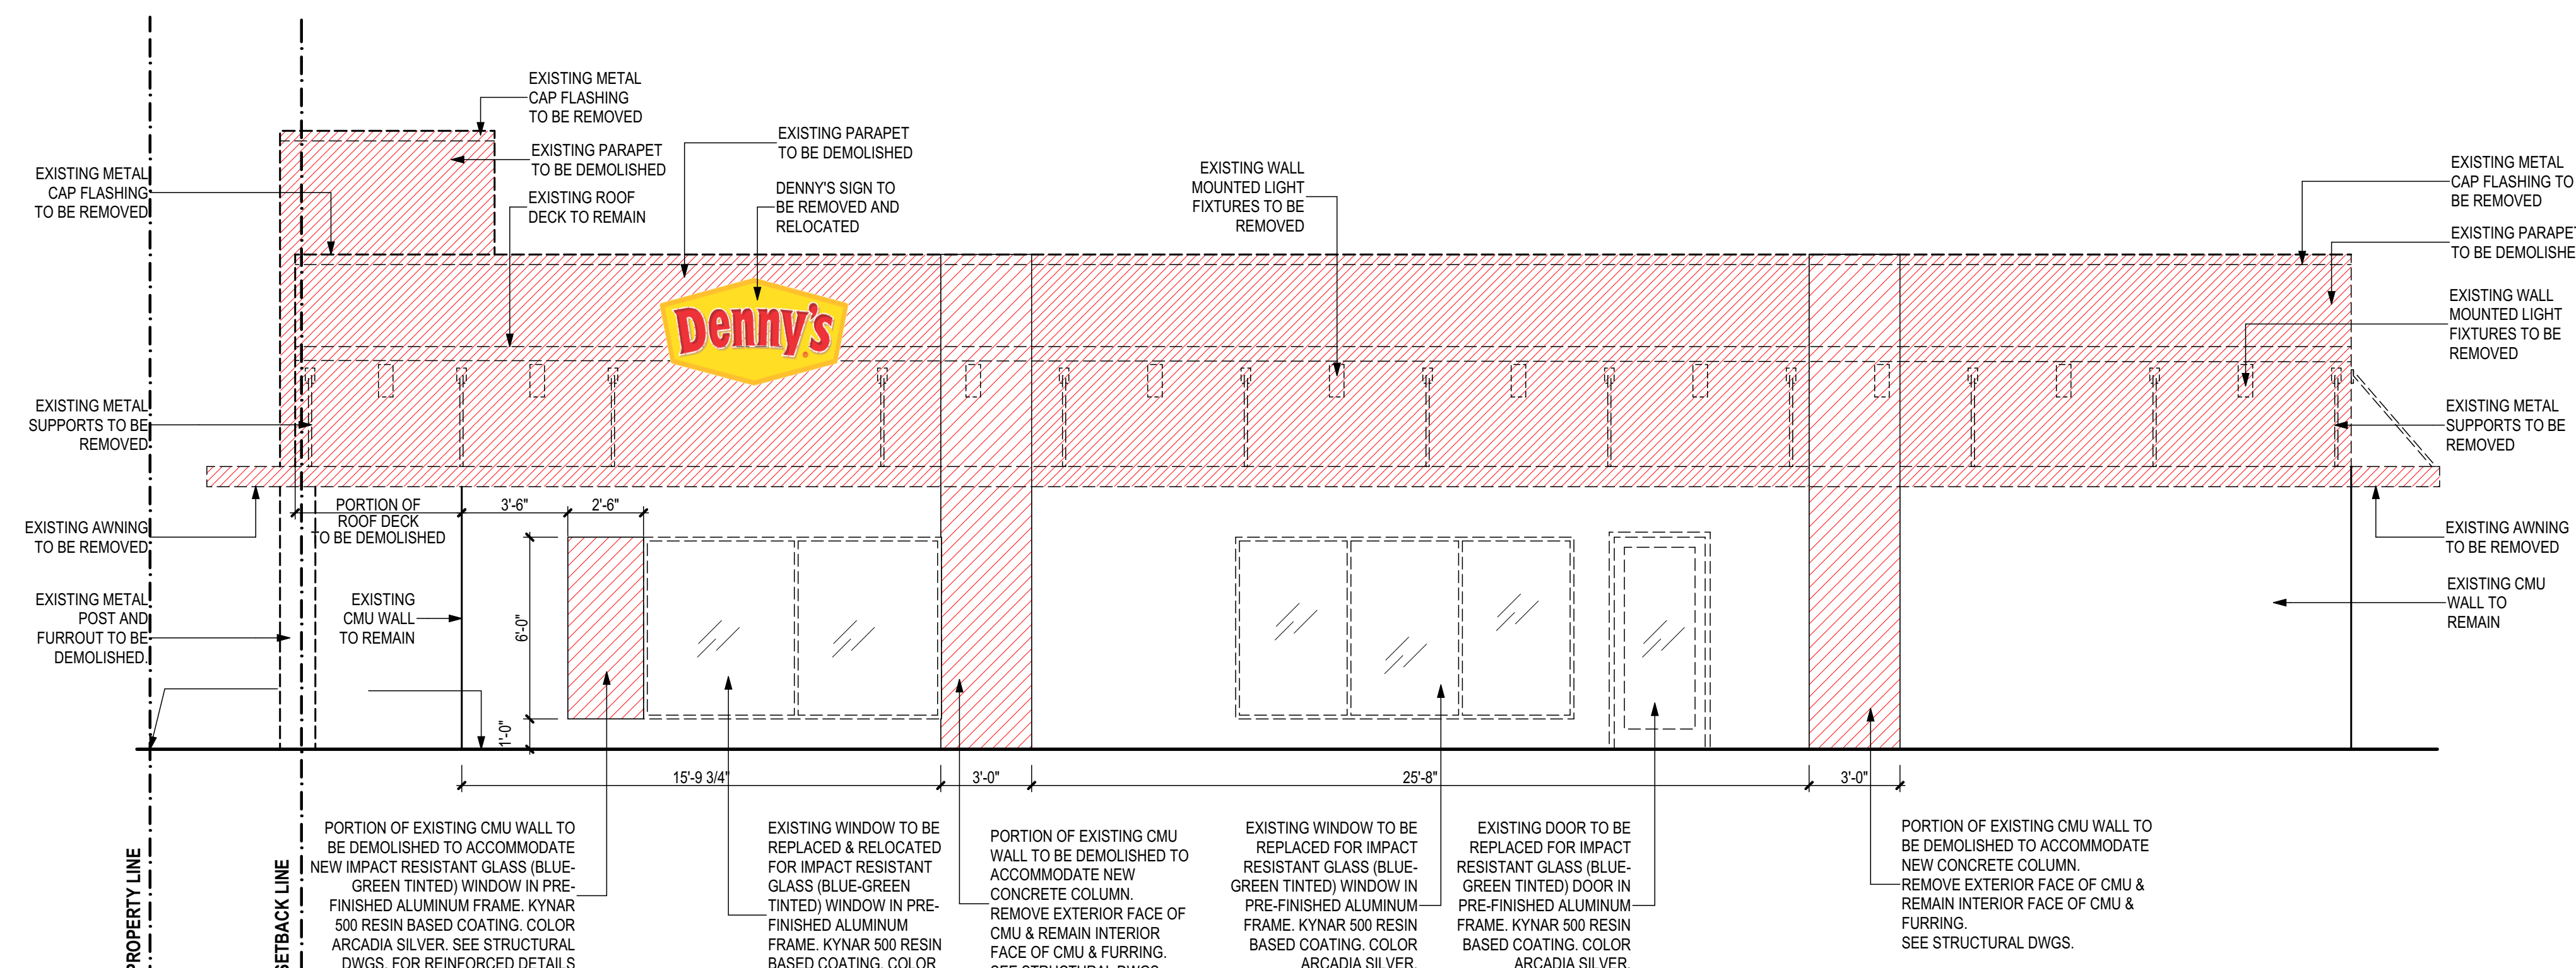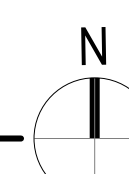


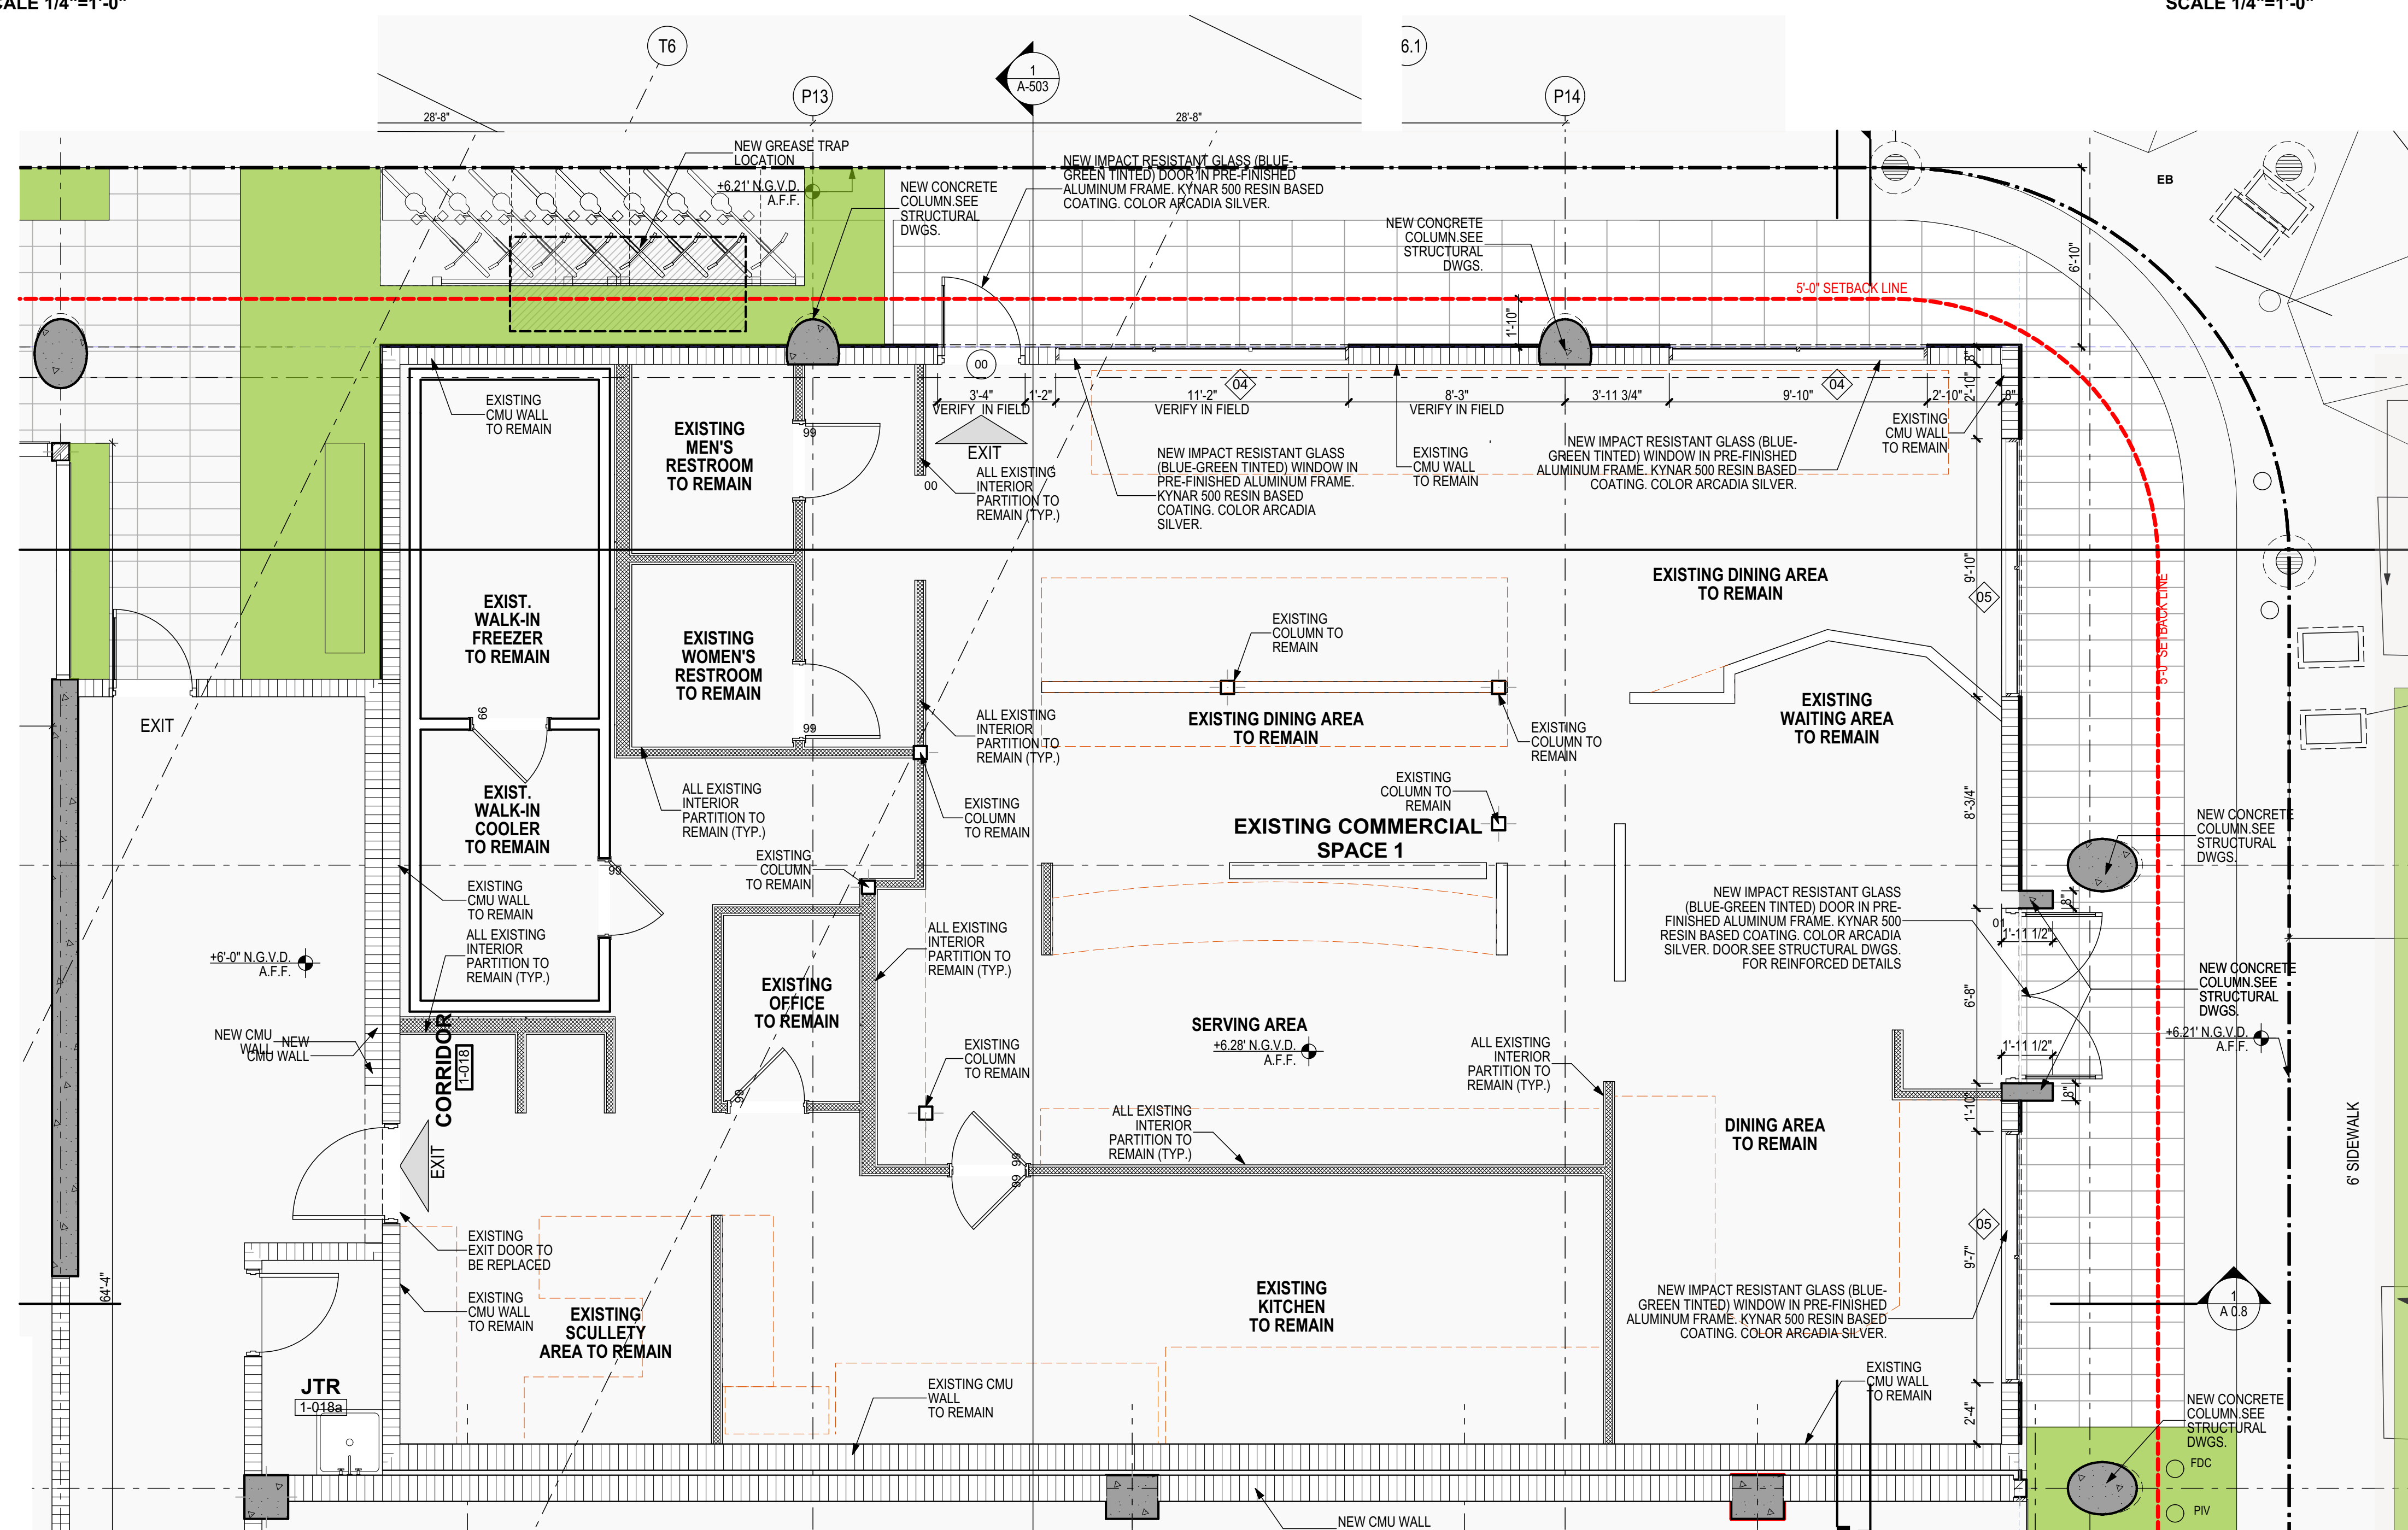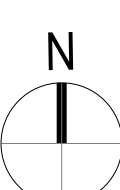

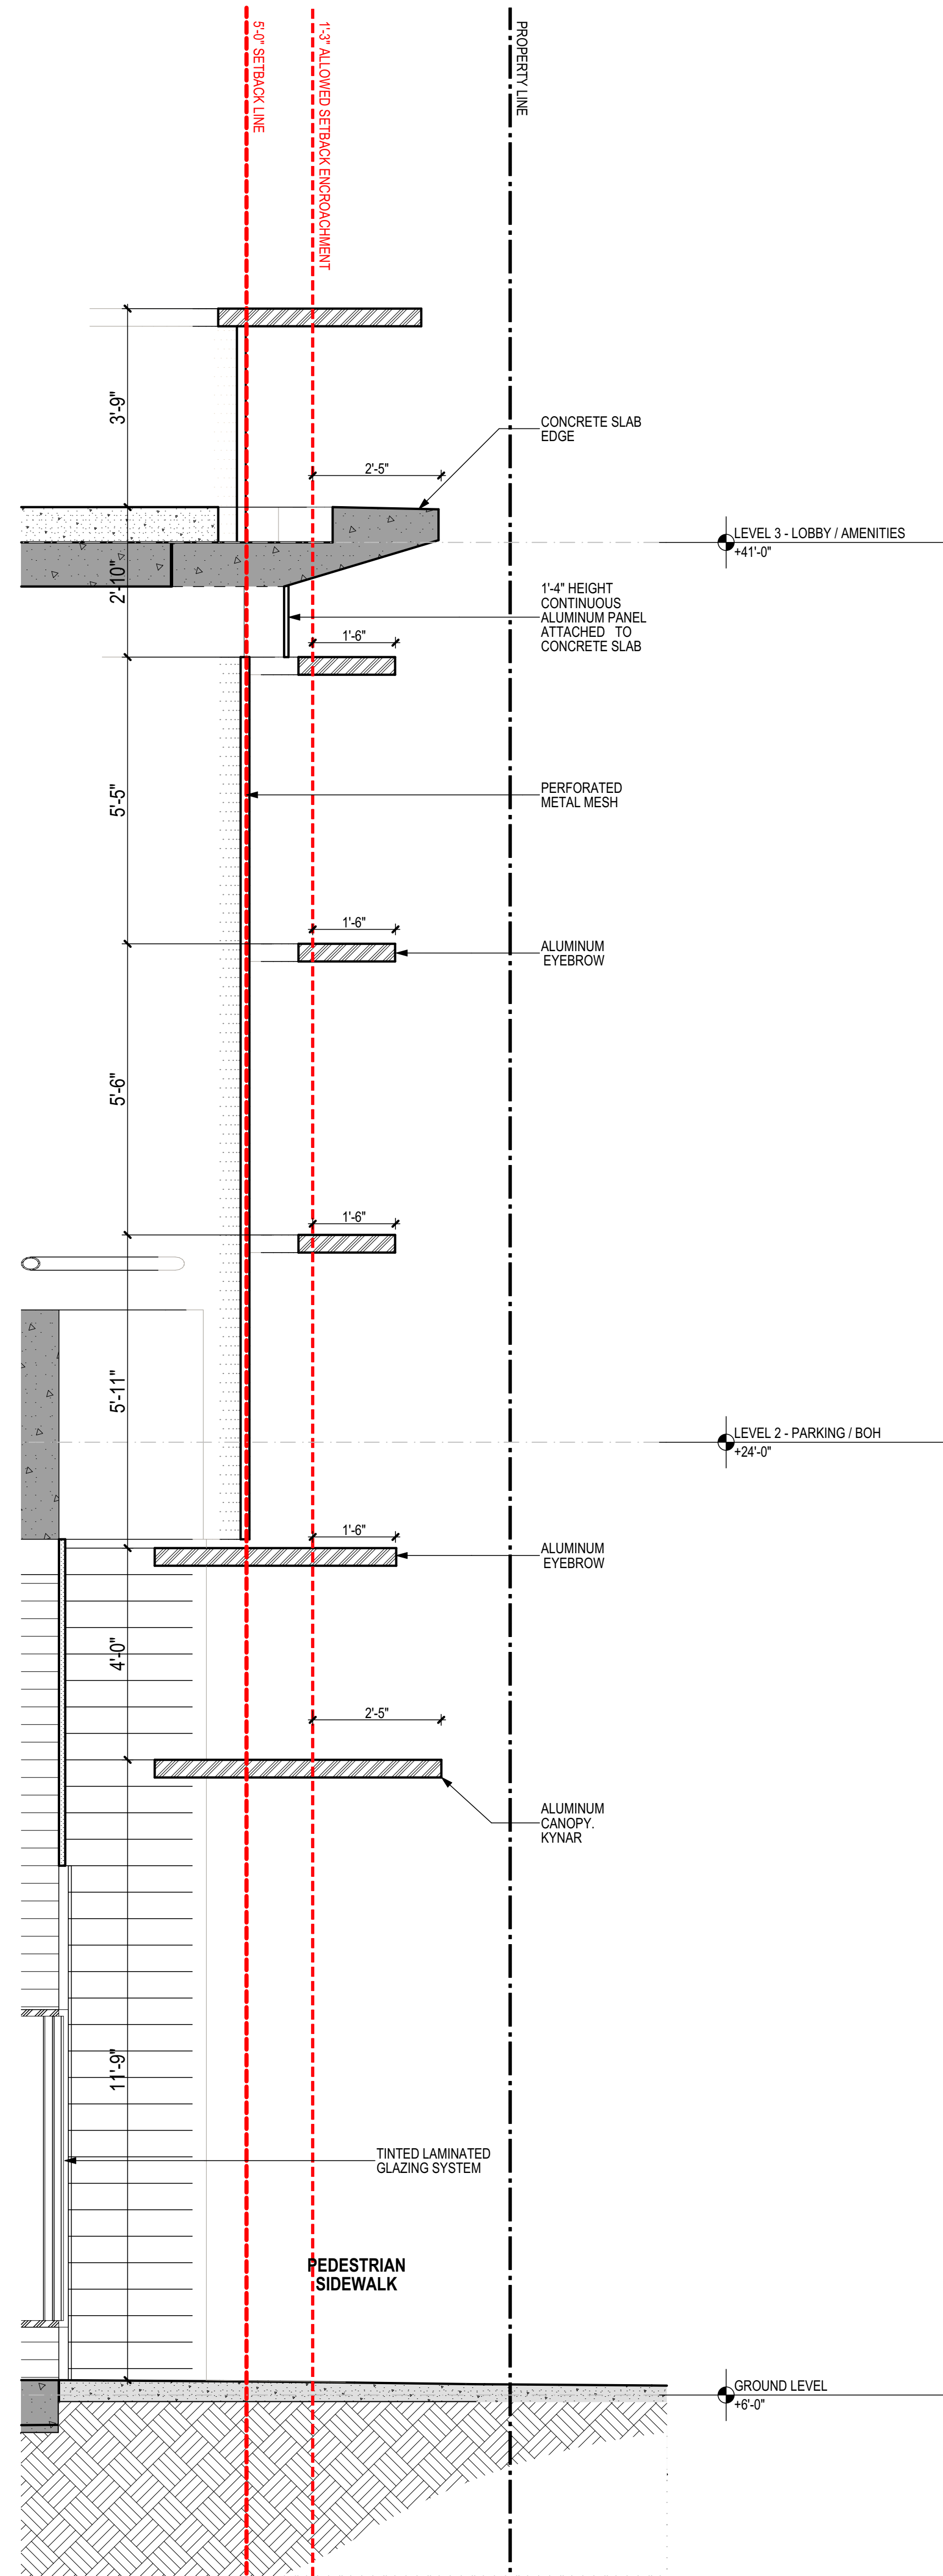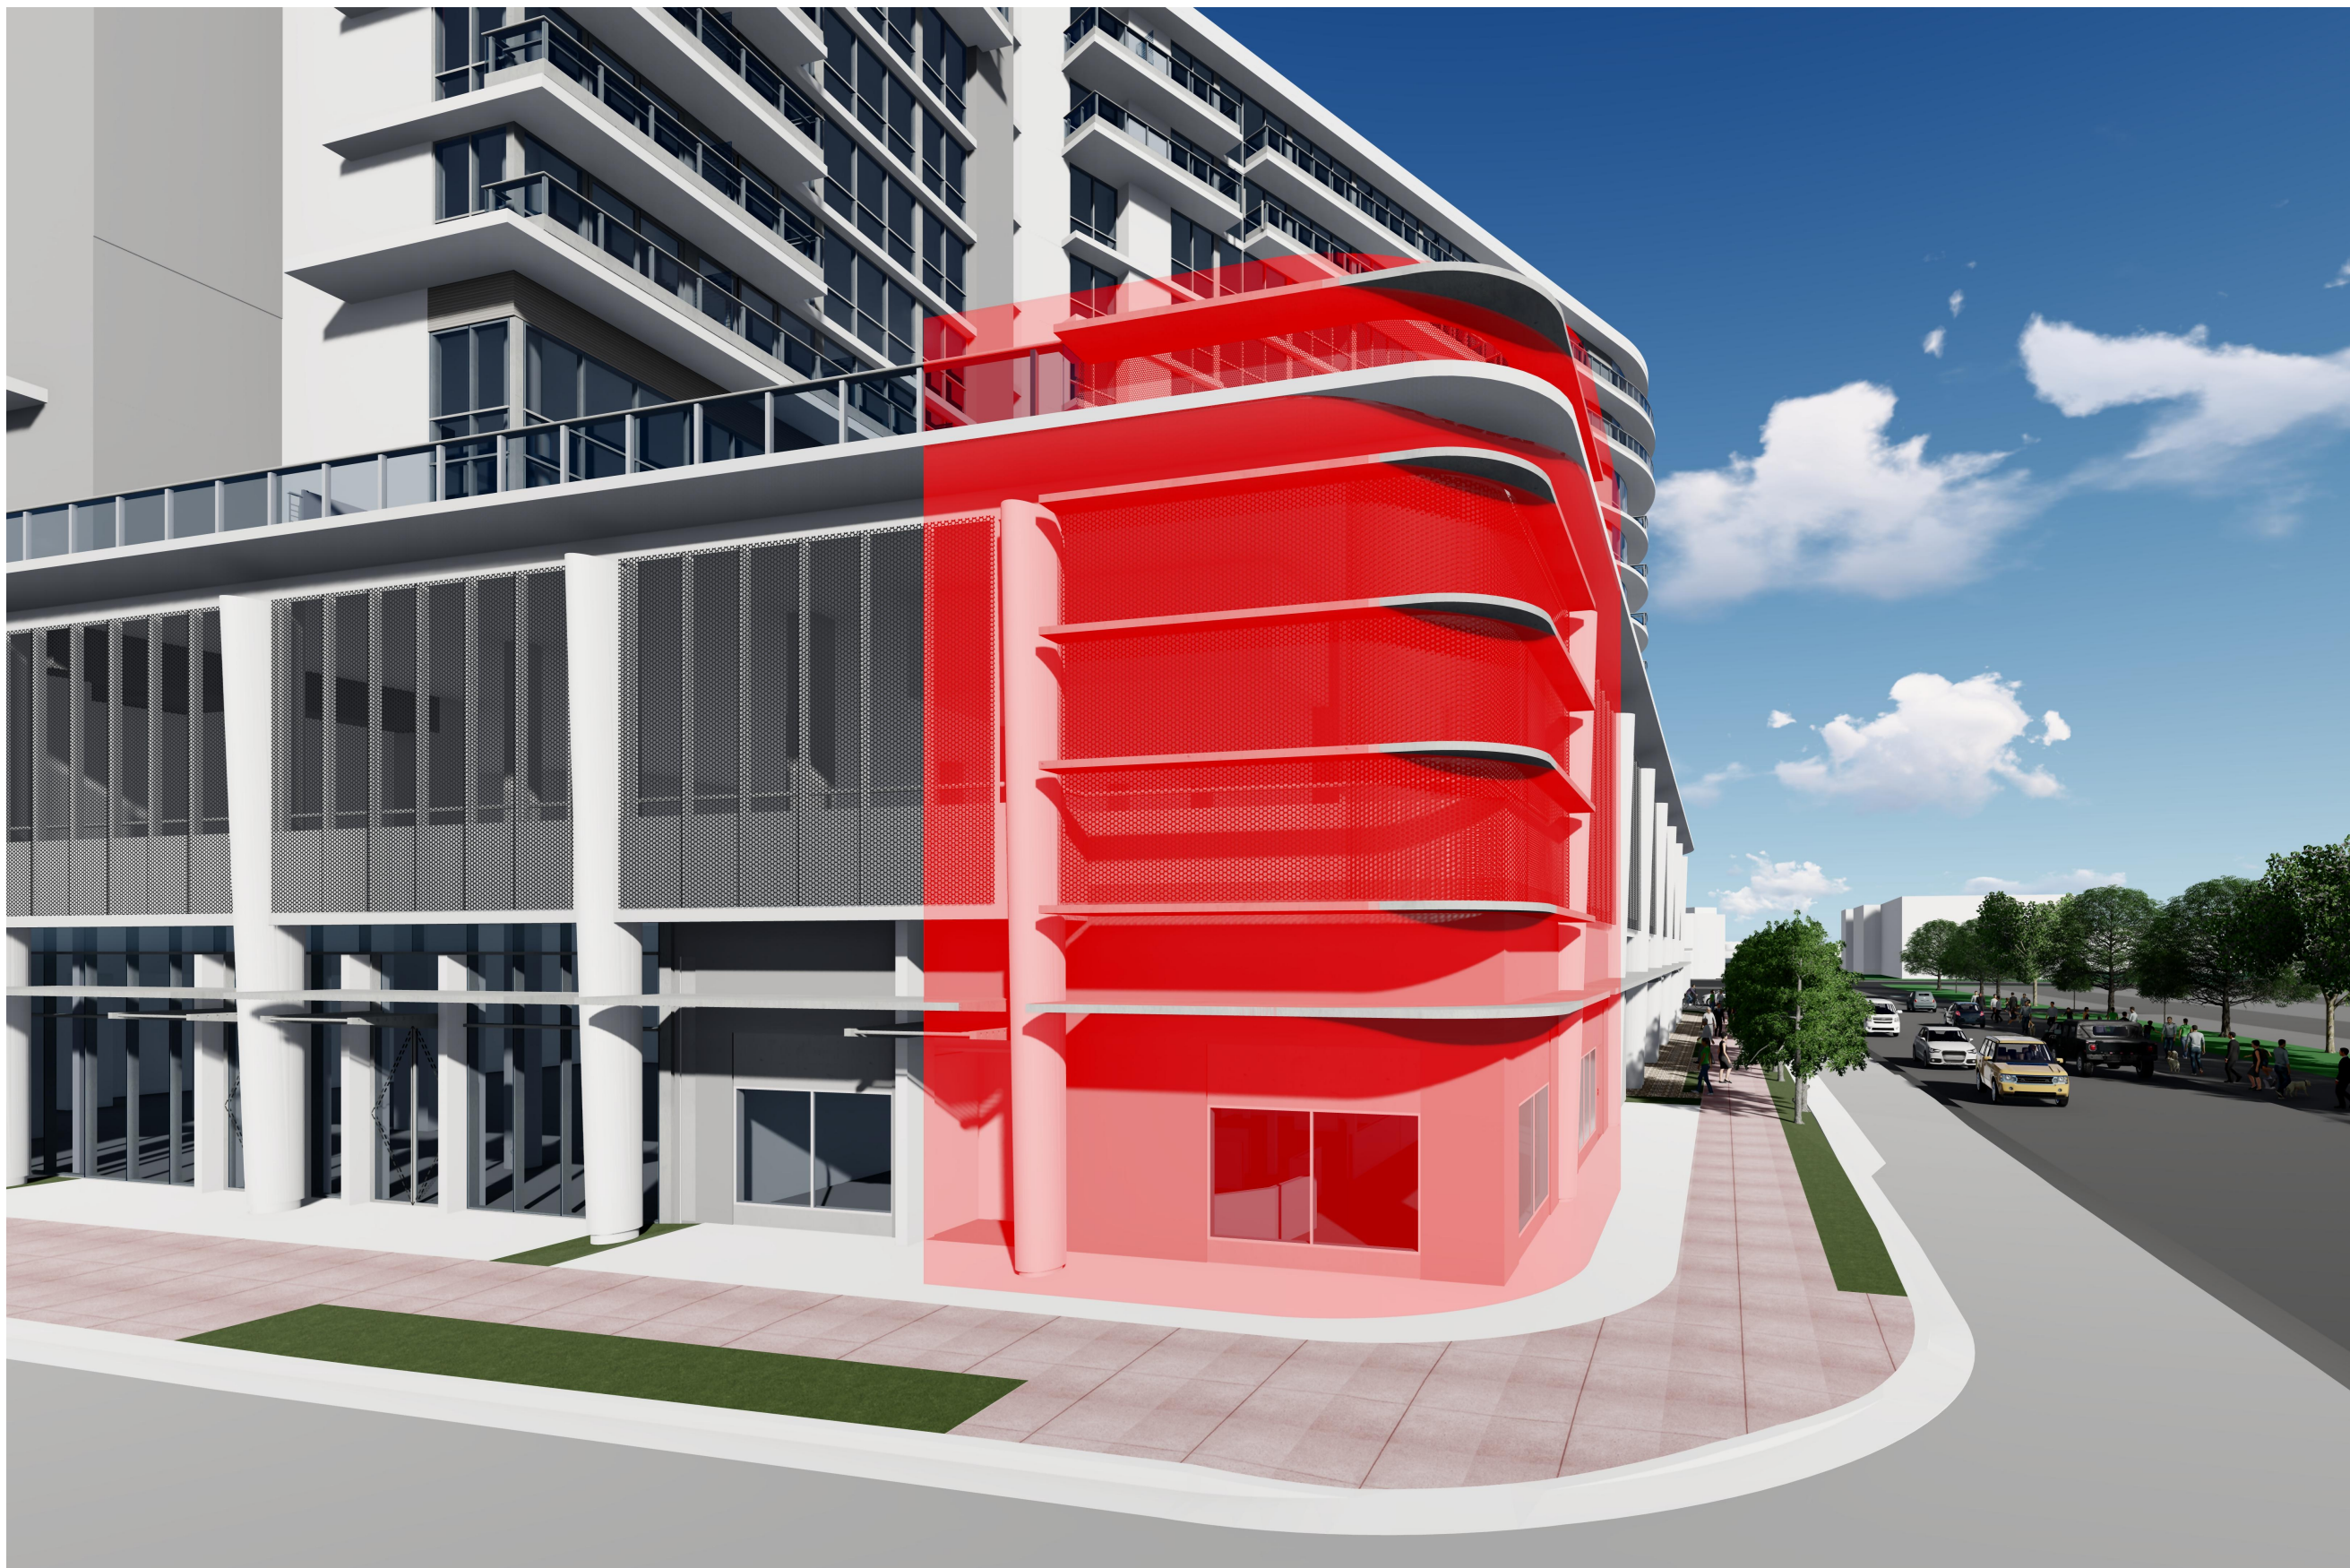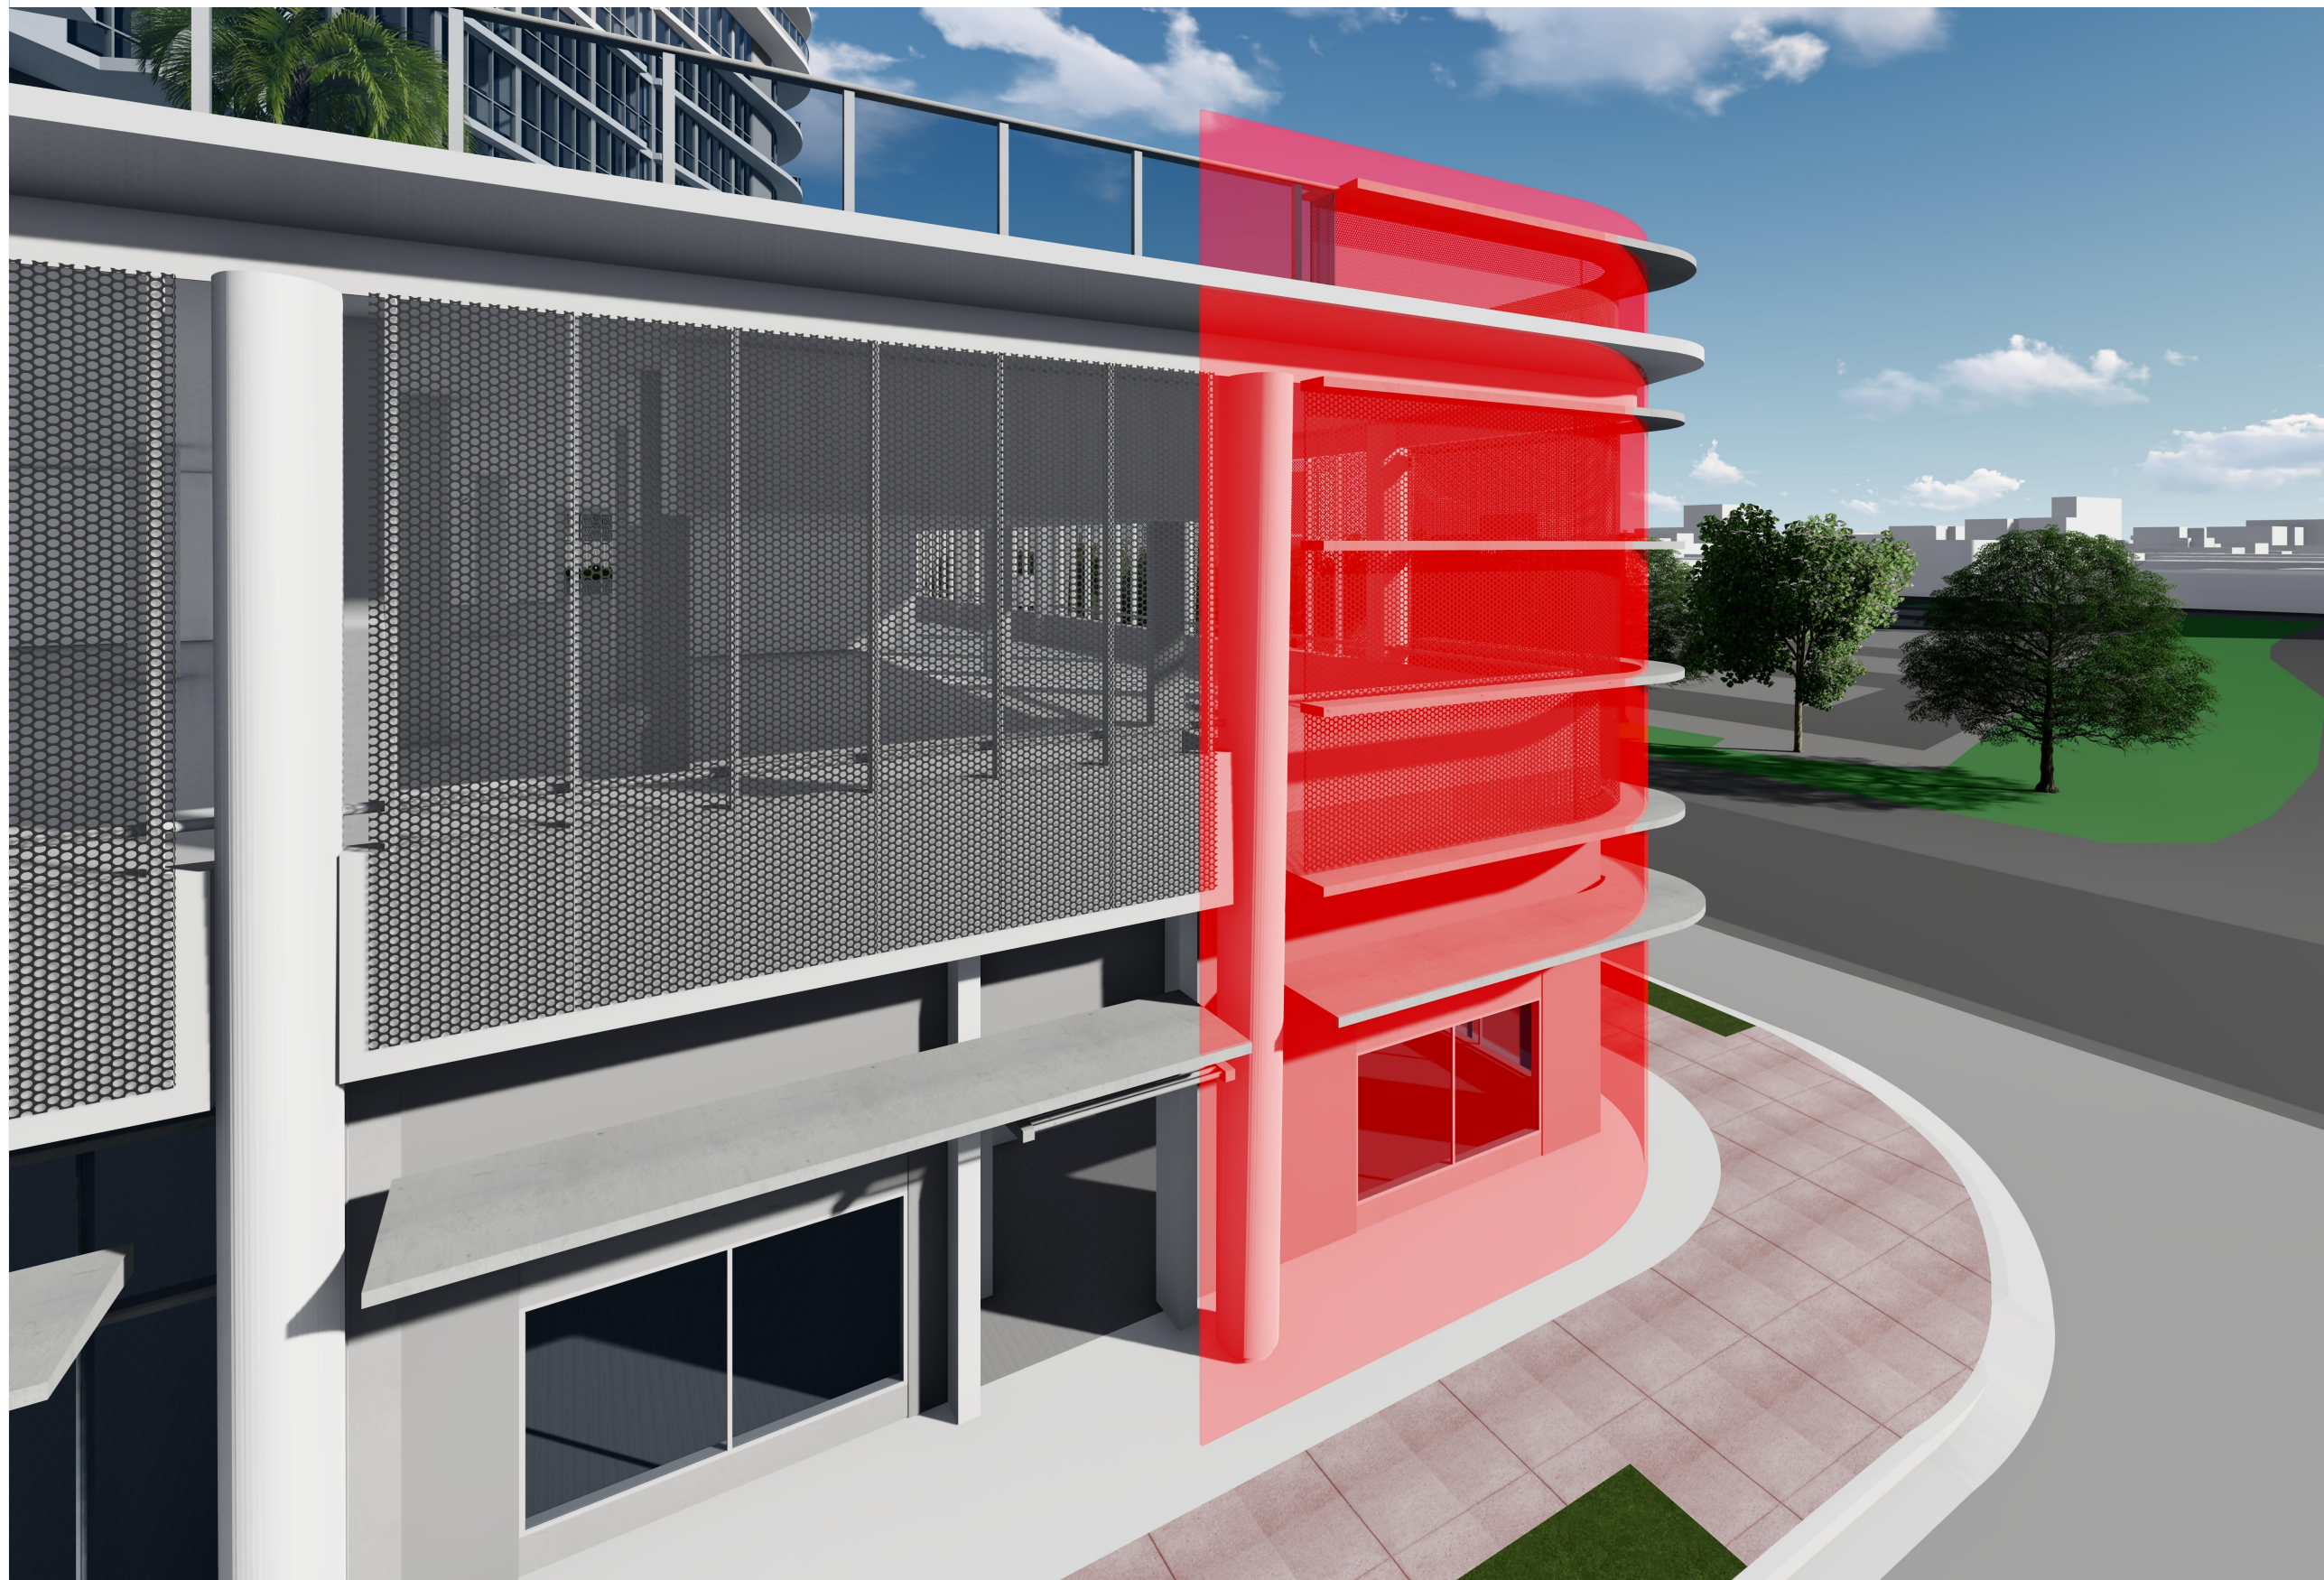

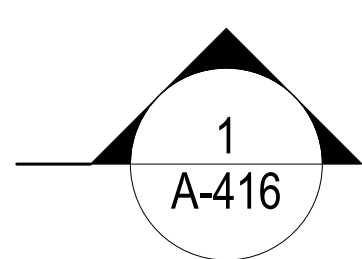

SCALE 1/2"=1'-0"

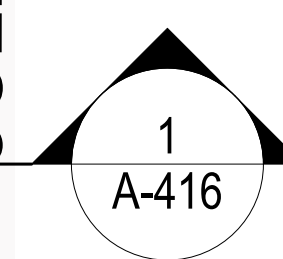

SCALE 1/2"=1'-0"