





7140 COLLINS HOTEL
7140 COLLINS AVENUE | MIAMI BEACH, FLORIDA 33141

S. TYLER NIELSEN - LA6667067

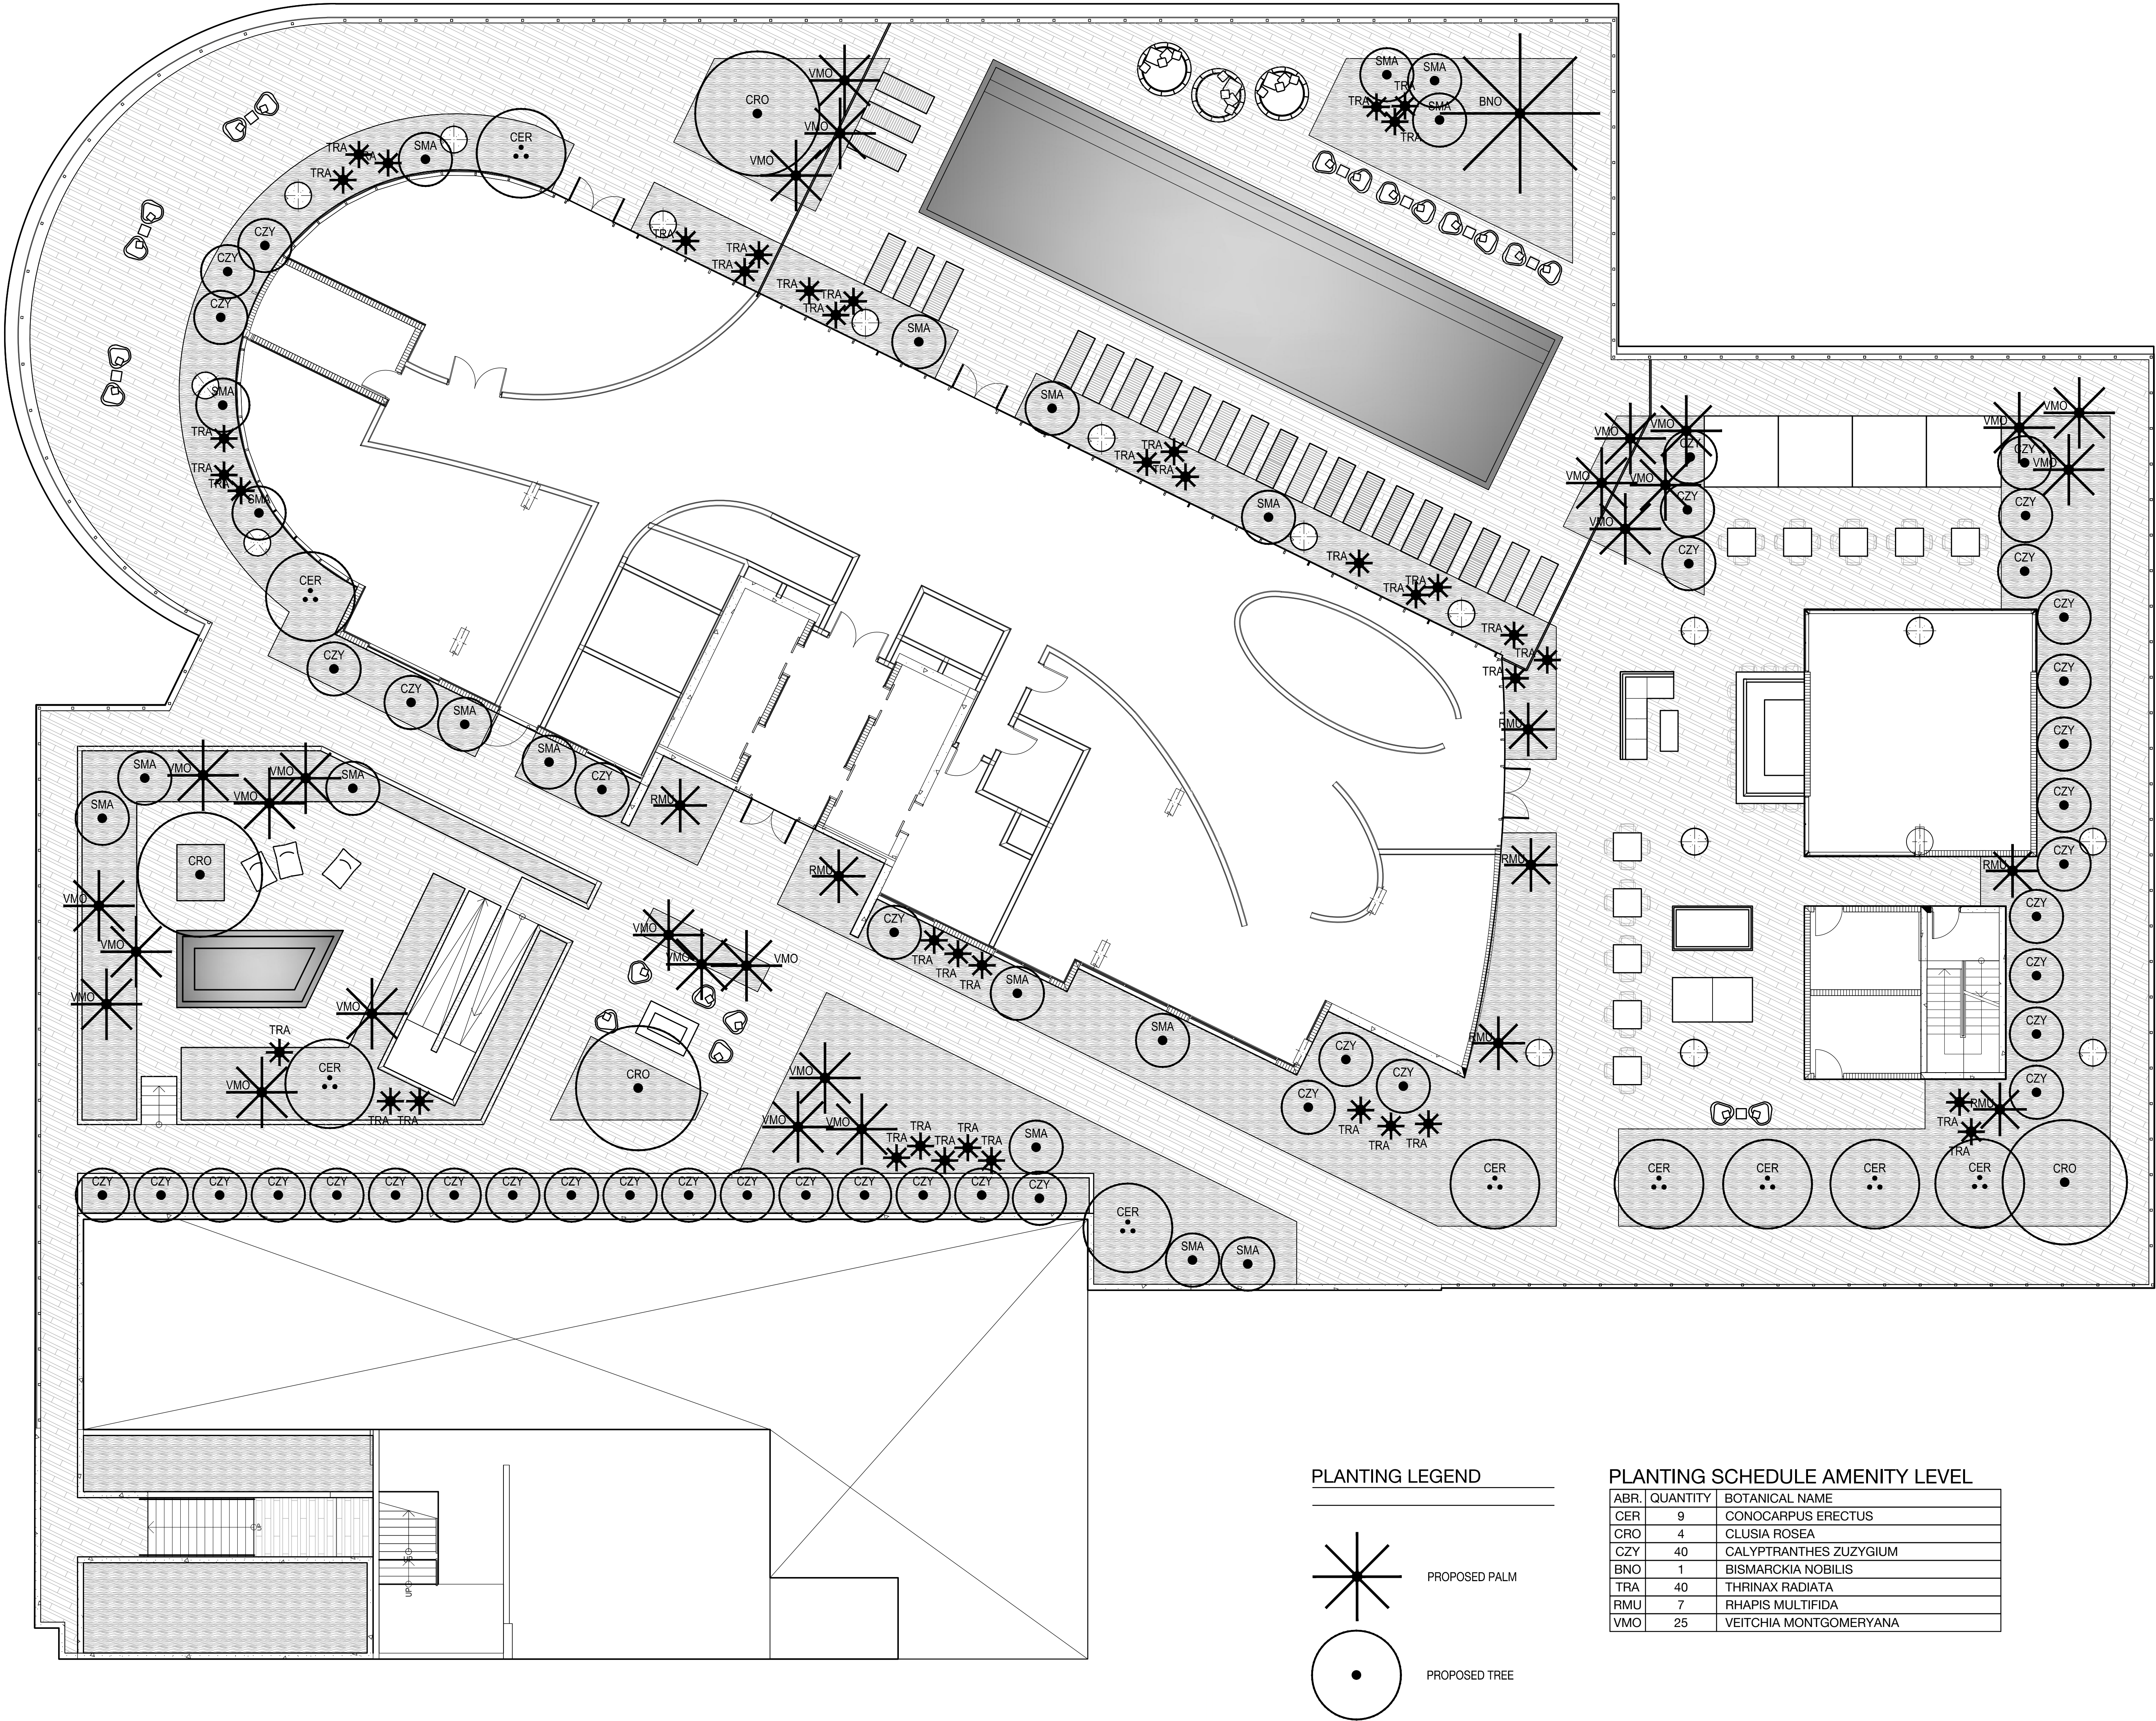


TREE & PALM PLANTING PLAN


DATE	
10.17.2016	PLANNING BOARD
10.28.2016	M. BEACH DRB
11.02.2016	M. BEACH REVIEW
11.27.2016	50% SCHEMATIC
12.21.2016	100% SCHEMATIC
06.22.2017	30% D DEVELOPMENT
07.20.2017	100% D DEVELOPMENT
09.01.2017	30% CD
12.21.2017	PERMIT DRAWINGS
03.23.2018	MB PLANNING FINAL
04.06.2018	DRB FINAL SUBMITTAL

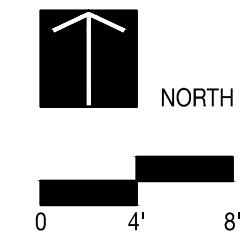

L703

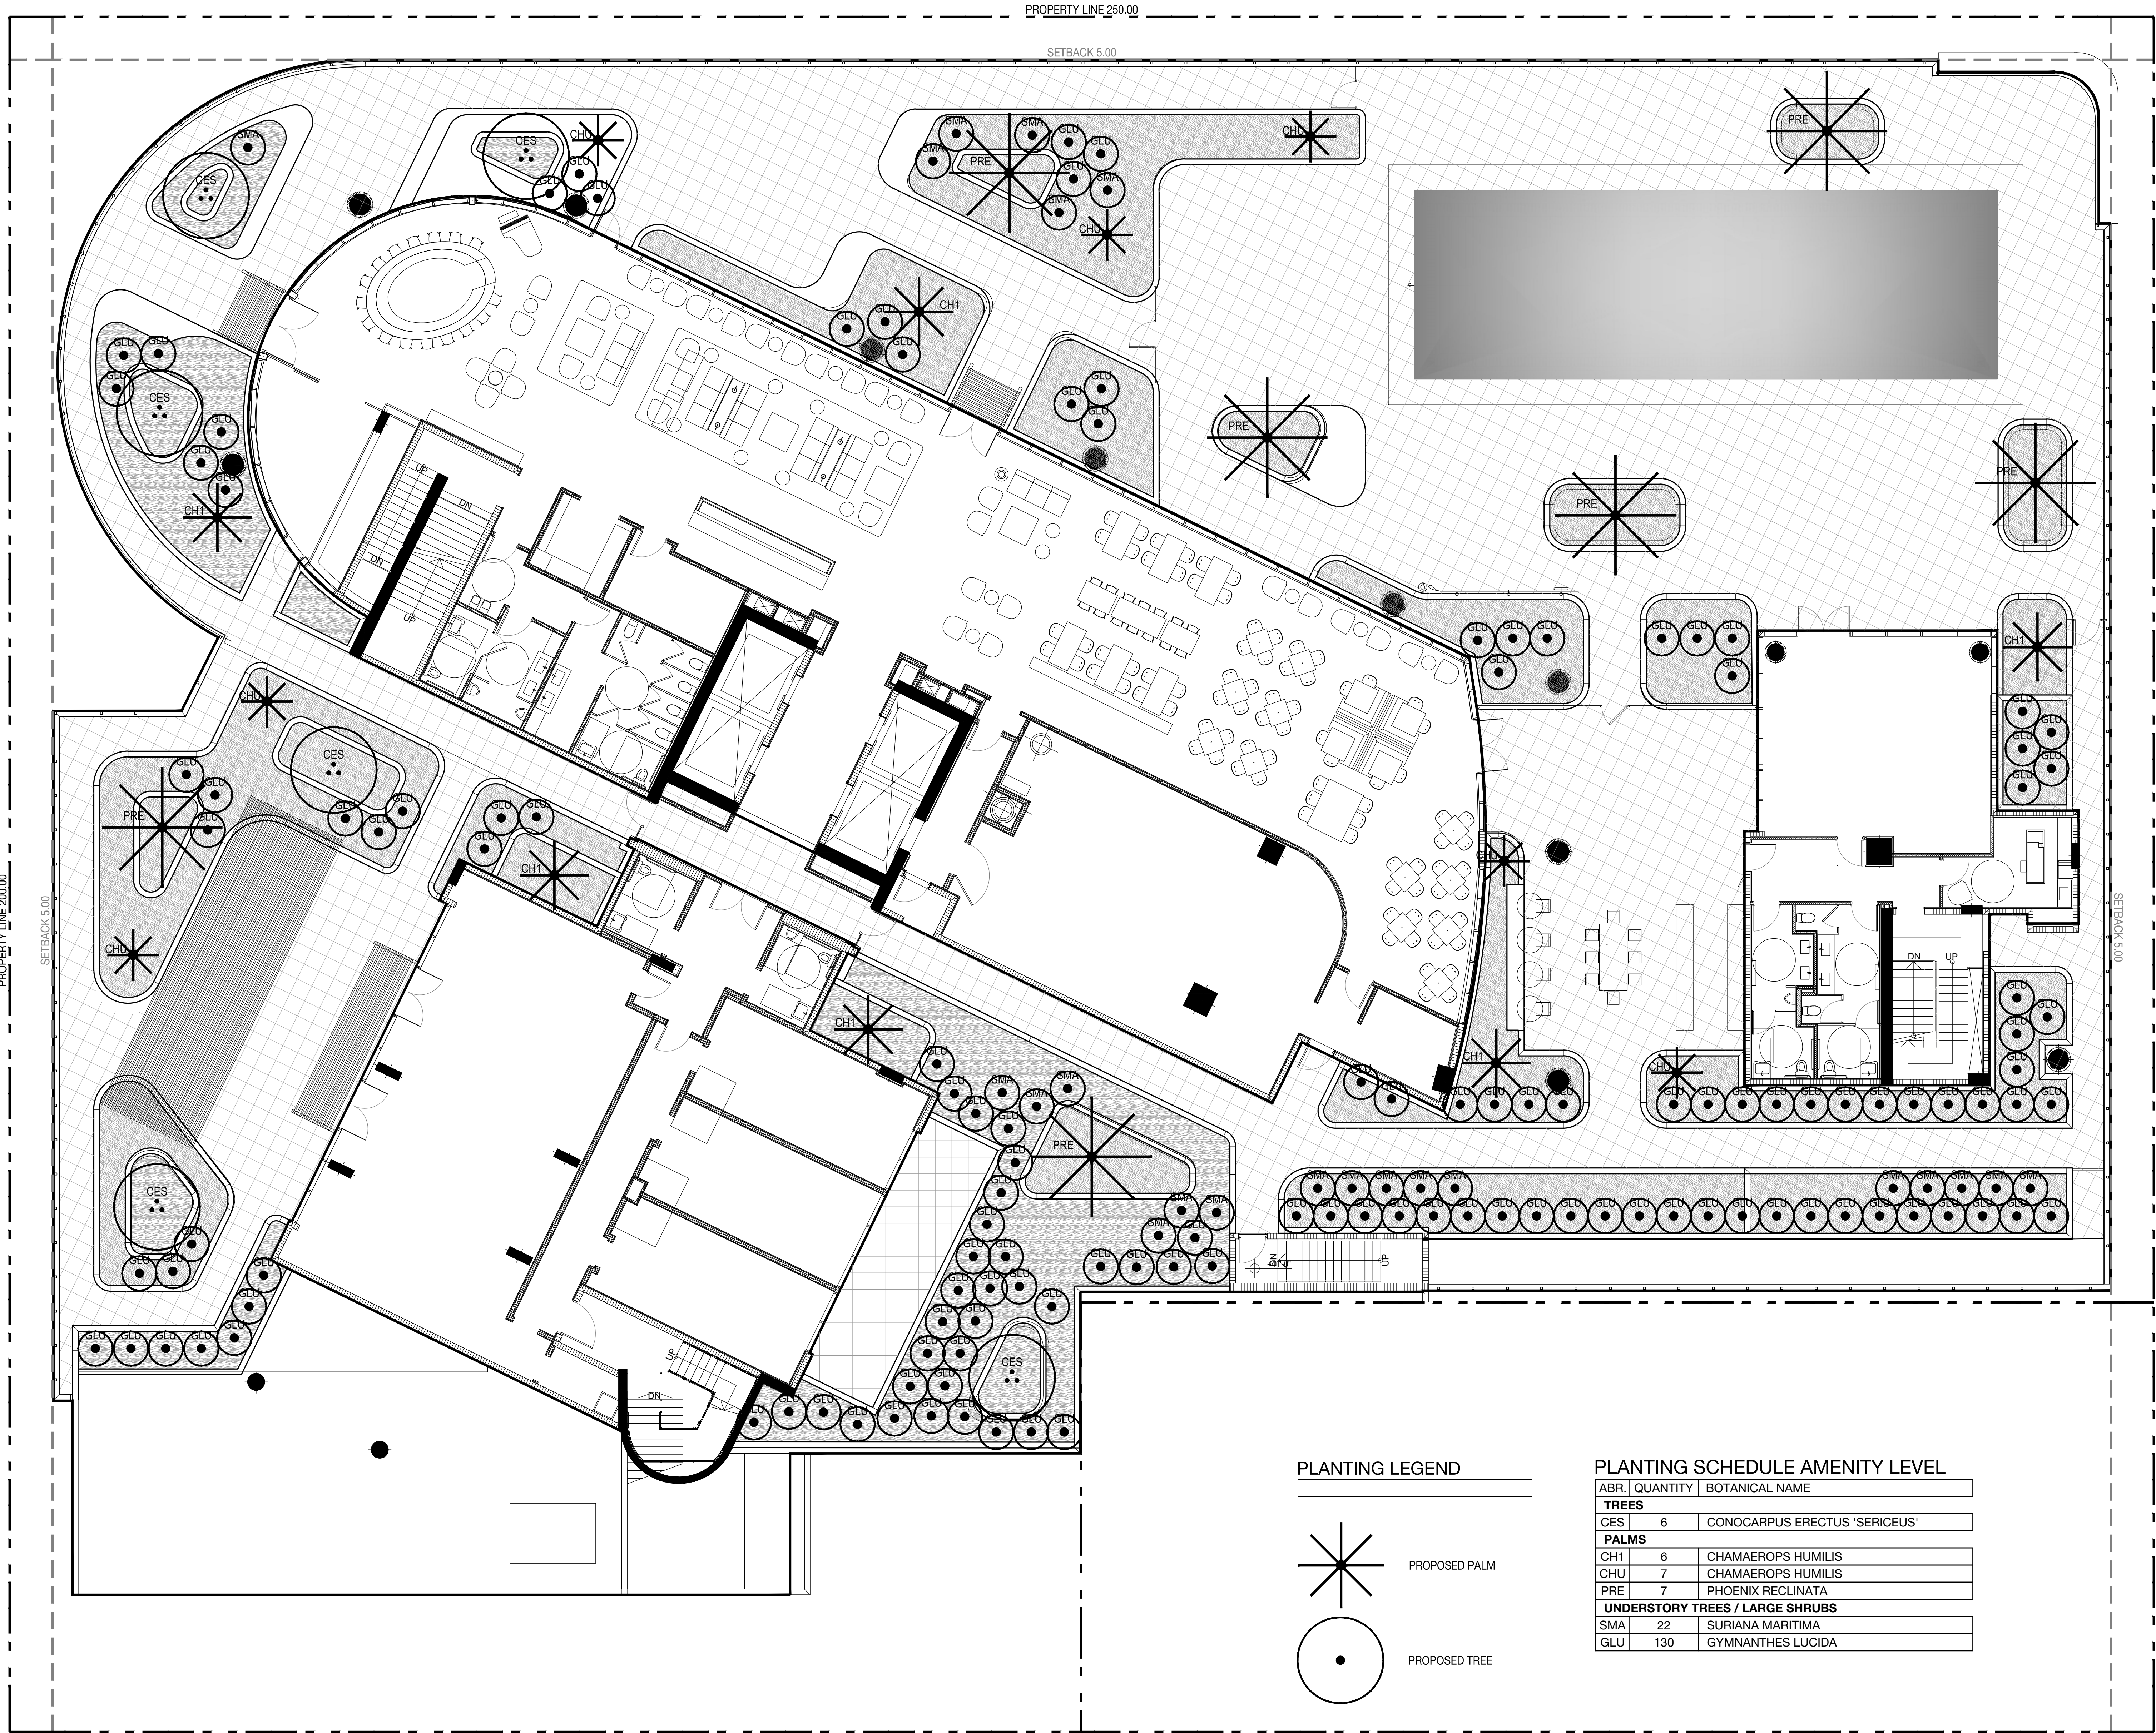

PLANTING LEGEND

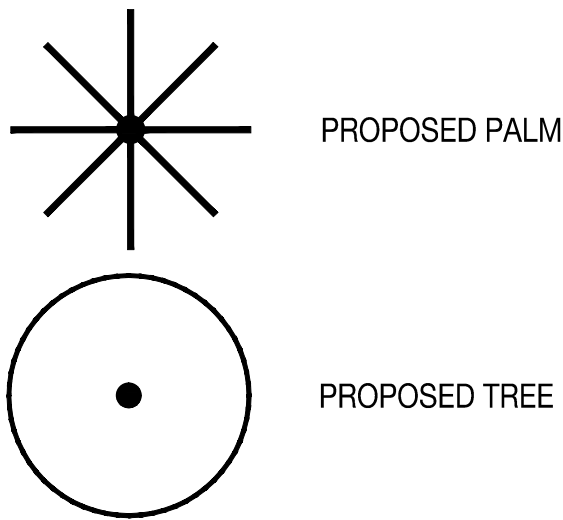


PLANTING SCHEDULE AMENITY LEVEL

ABR	QUANTITY	BOTANICAL NAME
TREES		
CES	6	CONOCARPUS ERECTUS 'SERICEUS'
PALMS		
CH1	6	CHAMAEROPS HUMILIS
CHU	7	CHAMAEROPS HUMILIS
PRE	7	PHOENIX RECLINATA
UNDERSTORY TREES / LARGE SHRUBS		
SMA	22	SURIANA MARITIMA
GLU	130	GYMNANTHES LUCIDA



7140 COLLINS AVENUE | MIAMI BEACH, FLORIDA 33141

. TYLER NIELSEN - LA6667067

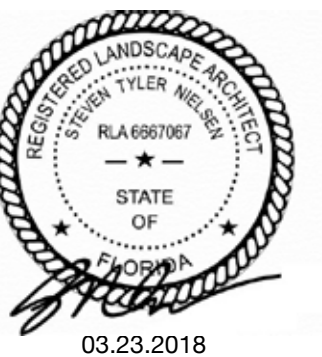

ATE

0.17.2016	PLANNING BOARD
0.28.2016	M. BEACH DRB
1.02.2016	M. BEACH REVIEW
1.27.2016	50% SCHEMATIC
2.21.2016	100% SCHEMATIC
6.22.2017	80% D.DEVELOPMENT
7.20.2017	100% D.DEVELOPMENT
9.01.2017	30% CD
2.21.2017	PERMIT DRAWINGS
3.23.2018	MB PLANNING FINAL
4.06.2018	DRB FINAL SUBMITTAL

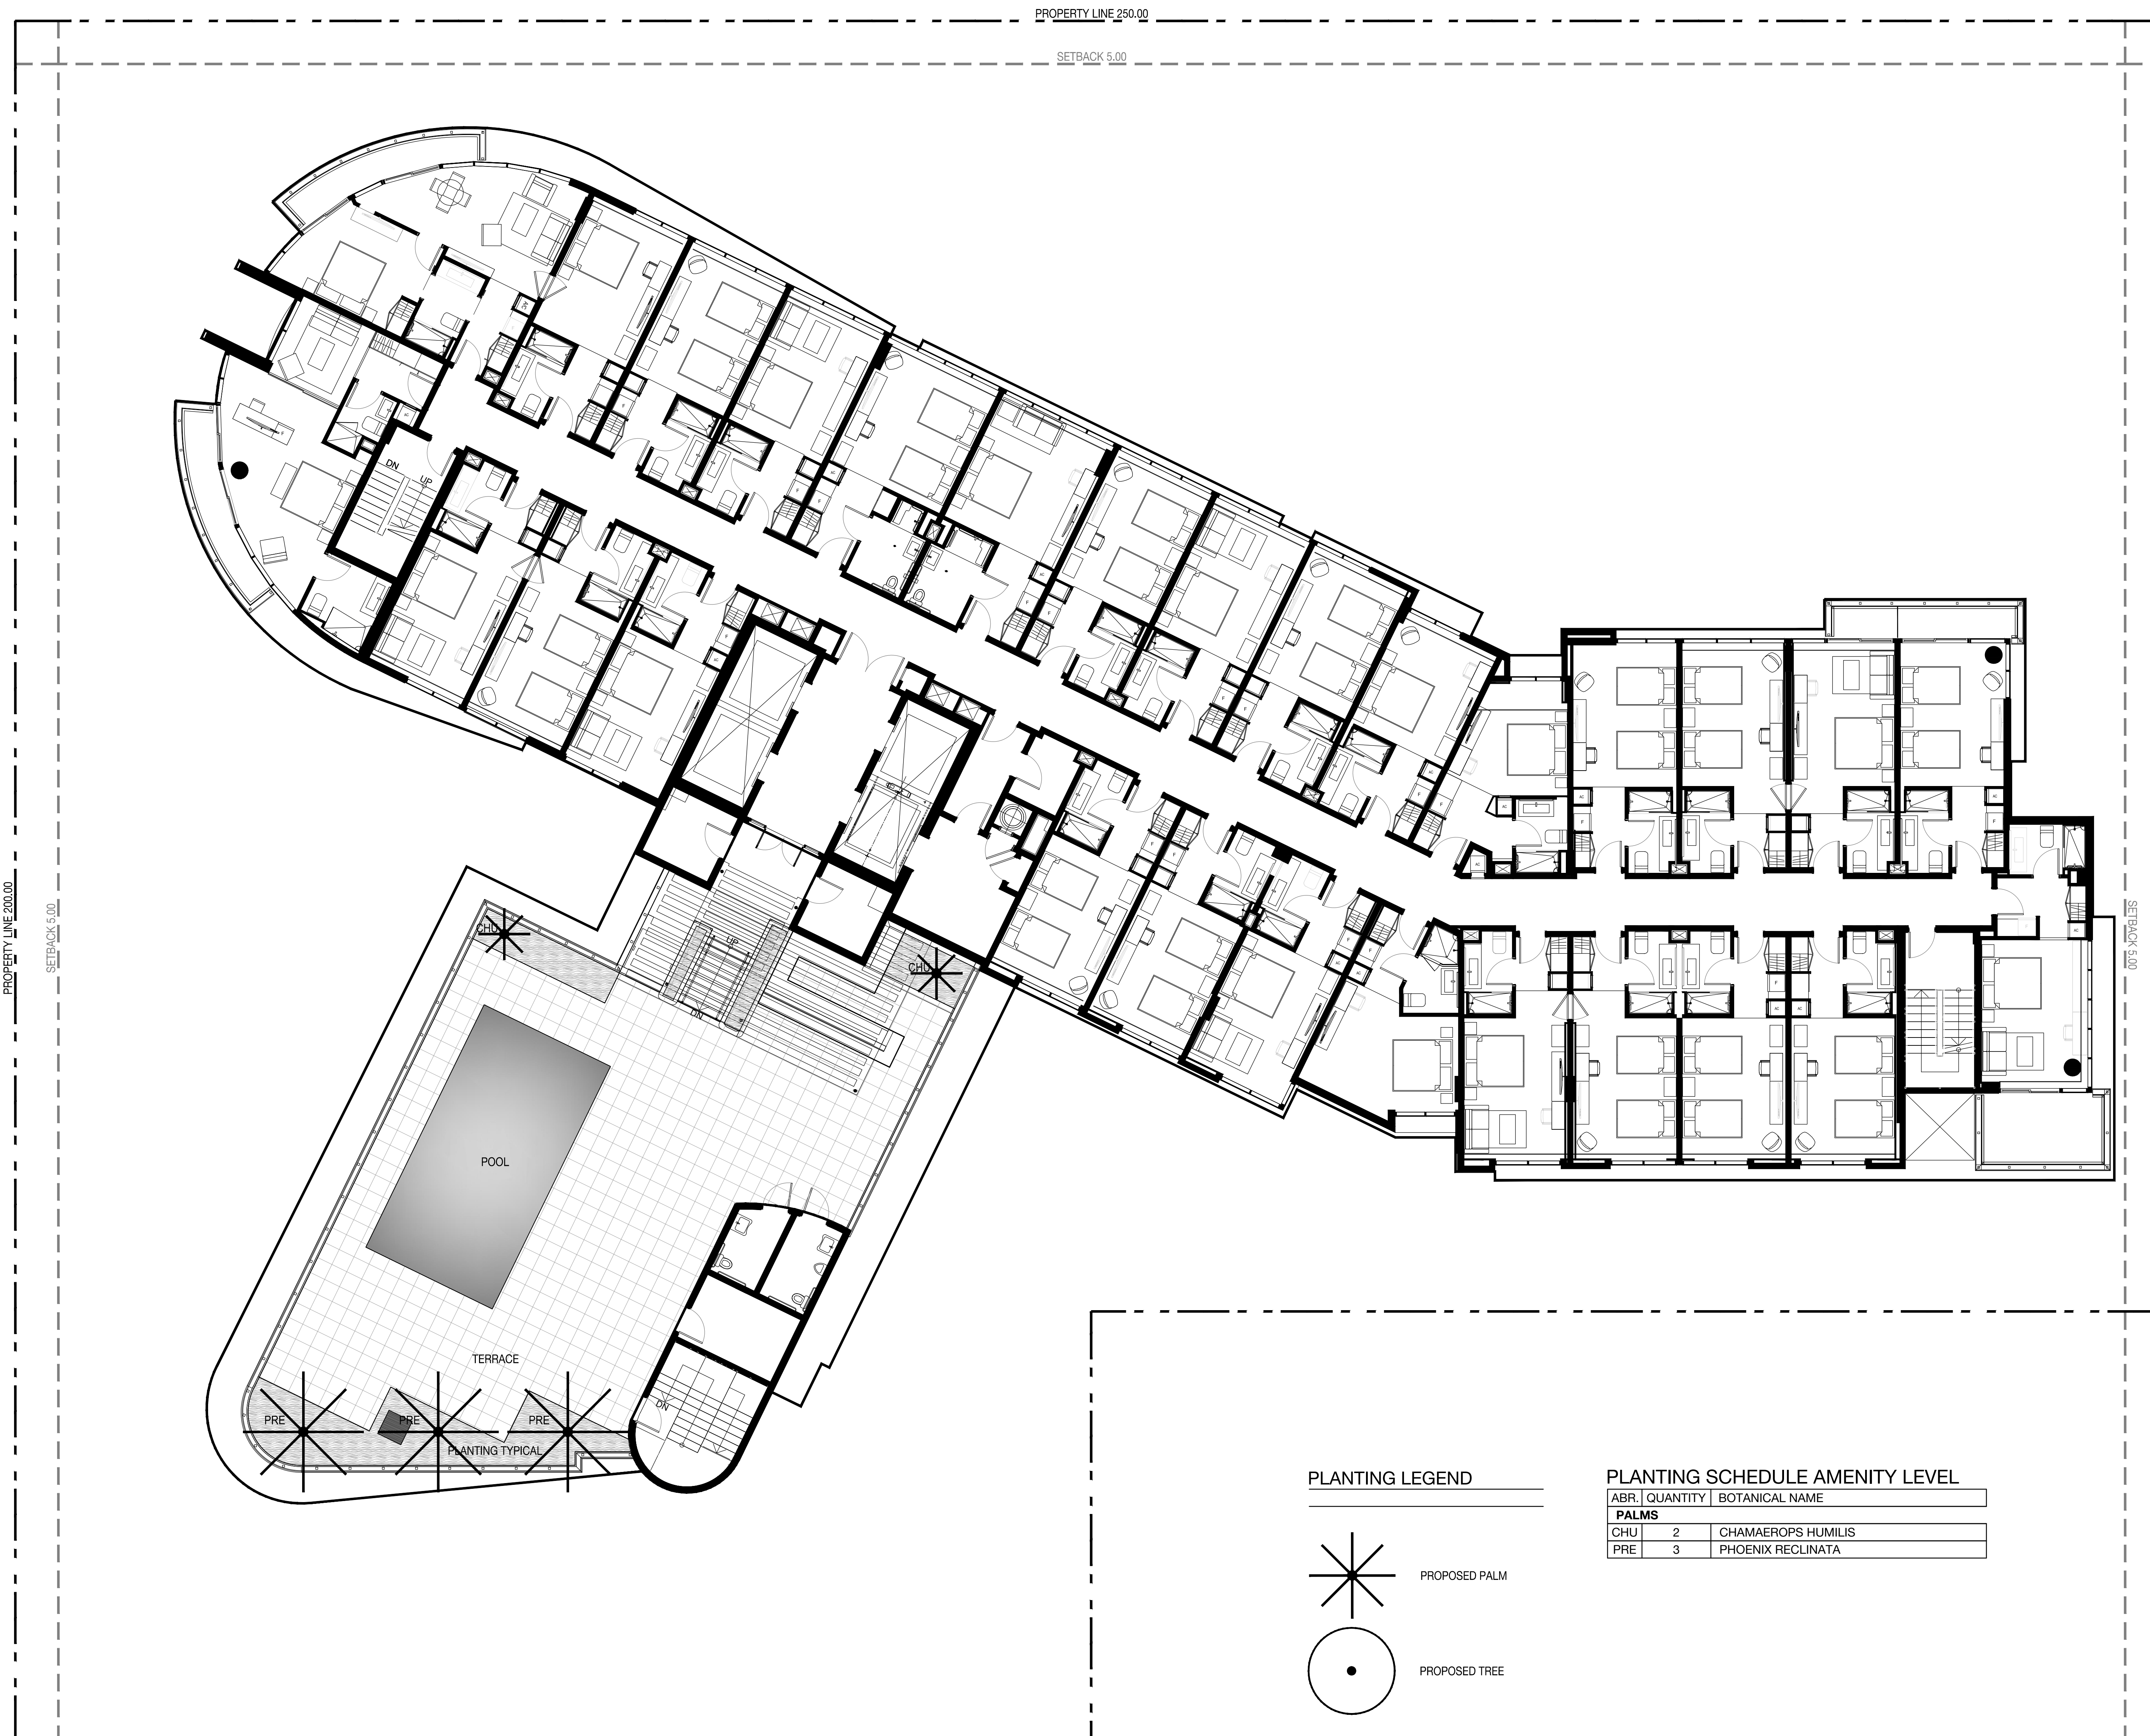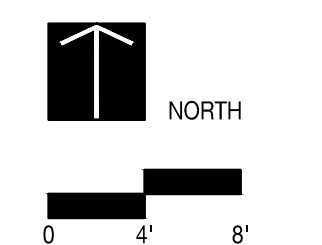



NIELSEN
landscape architects

1016 clare avenue, 5
west palm beach, fl
561.402.9414

www.nielsenlandarch.com

RETI
9537 HARDING AVENUE
SURFSIDE, FL 33154
305.687.6344

WWW.RETIMIAM.COM

REVUELTA INTERNATIONAL
2850 SW 27TH STREET, 110
MIAMI, FL 33133
305.590.5000

WWW.REVUELTA-ARCHITECTURE.COM

CLARO DEVELOPMENT
1035 N MIAMI AVENUE, 201
MIAMI, FL 33136
305.524.4700

WWW.CLAROCORP.COM

OCEAN ENGINEERING, INC.
333 NE 24TH STREET, 408
MIAMI, FL 33137
786.253.5625

WWW.OCEANENGINEERINGINC.COM

7140 COLLINS HOTEL



7140 COLLINS AVENUE | MIAMI BEACH, FLORIDA 33141

S. TYLER NIELSEN - LA6667067




03.23.2018


UNDERSTORY PLANTING PLAN	
DATE	
10.17.2016	PLANNING BOARD
10.28.2016	M. BEACH DRB
11.02.2016	M. BEACH REVIEW
11.27.2016	50% SCHEMATIC
12.21.2016	100% SCHEMATIC
06.22.2017	80% D DEVELOPMENT
07.20.2017	100% D DEVELOPMENT
09.01.2017	30% CD
12.21.2017	PERMIT DRAWINGS
03.23.2018	MB PLANNING FINAL
04.06.2018	DRB FINAL SUBMITTAL

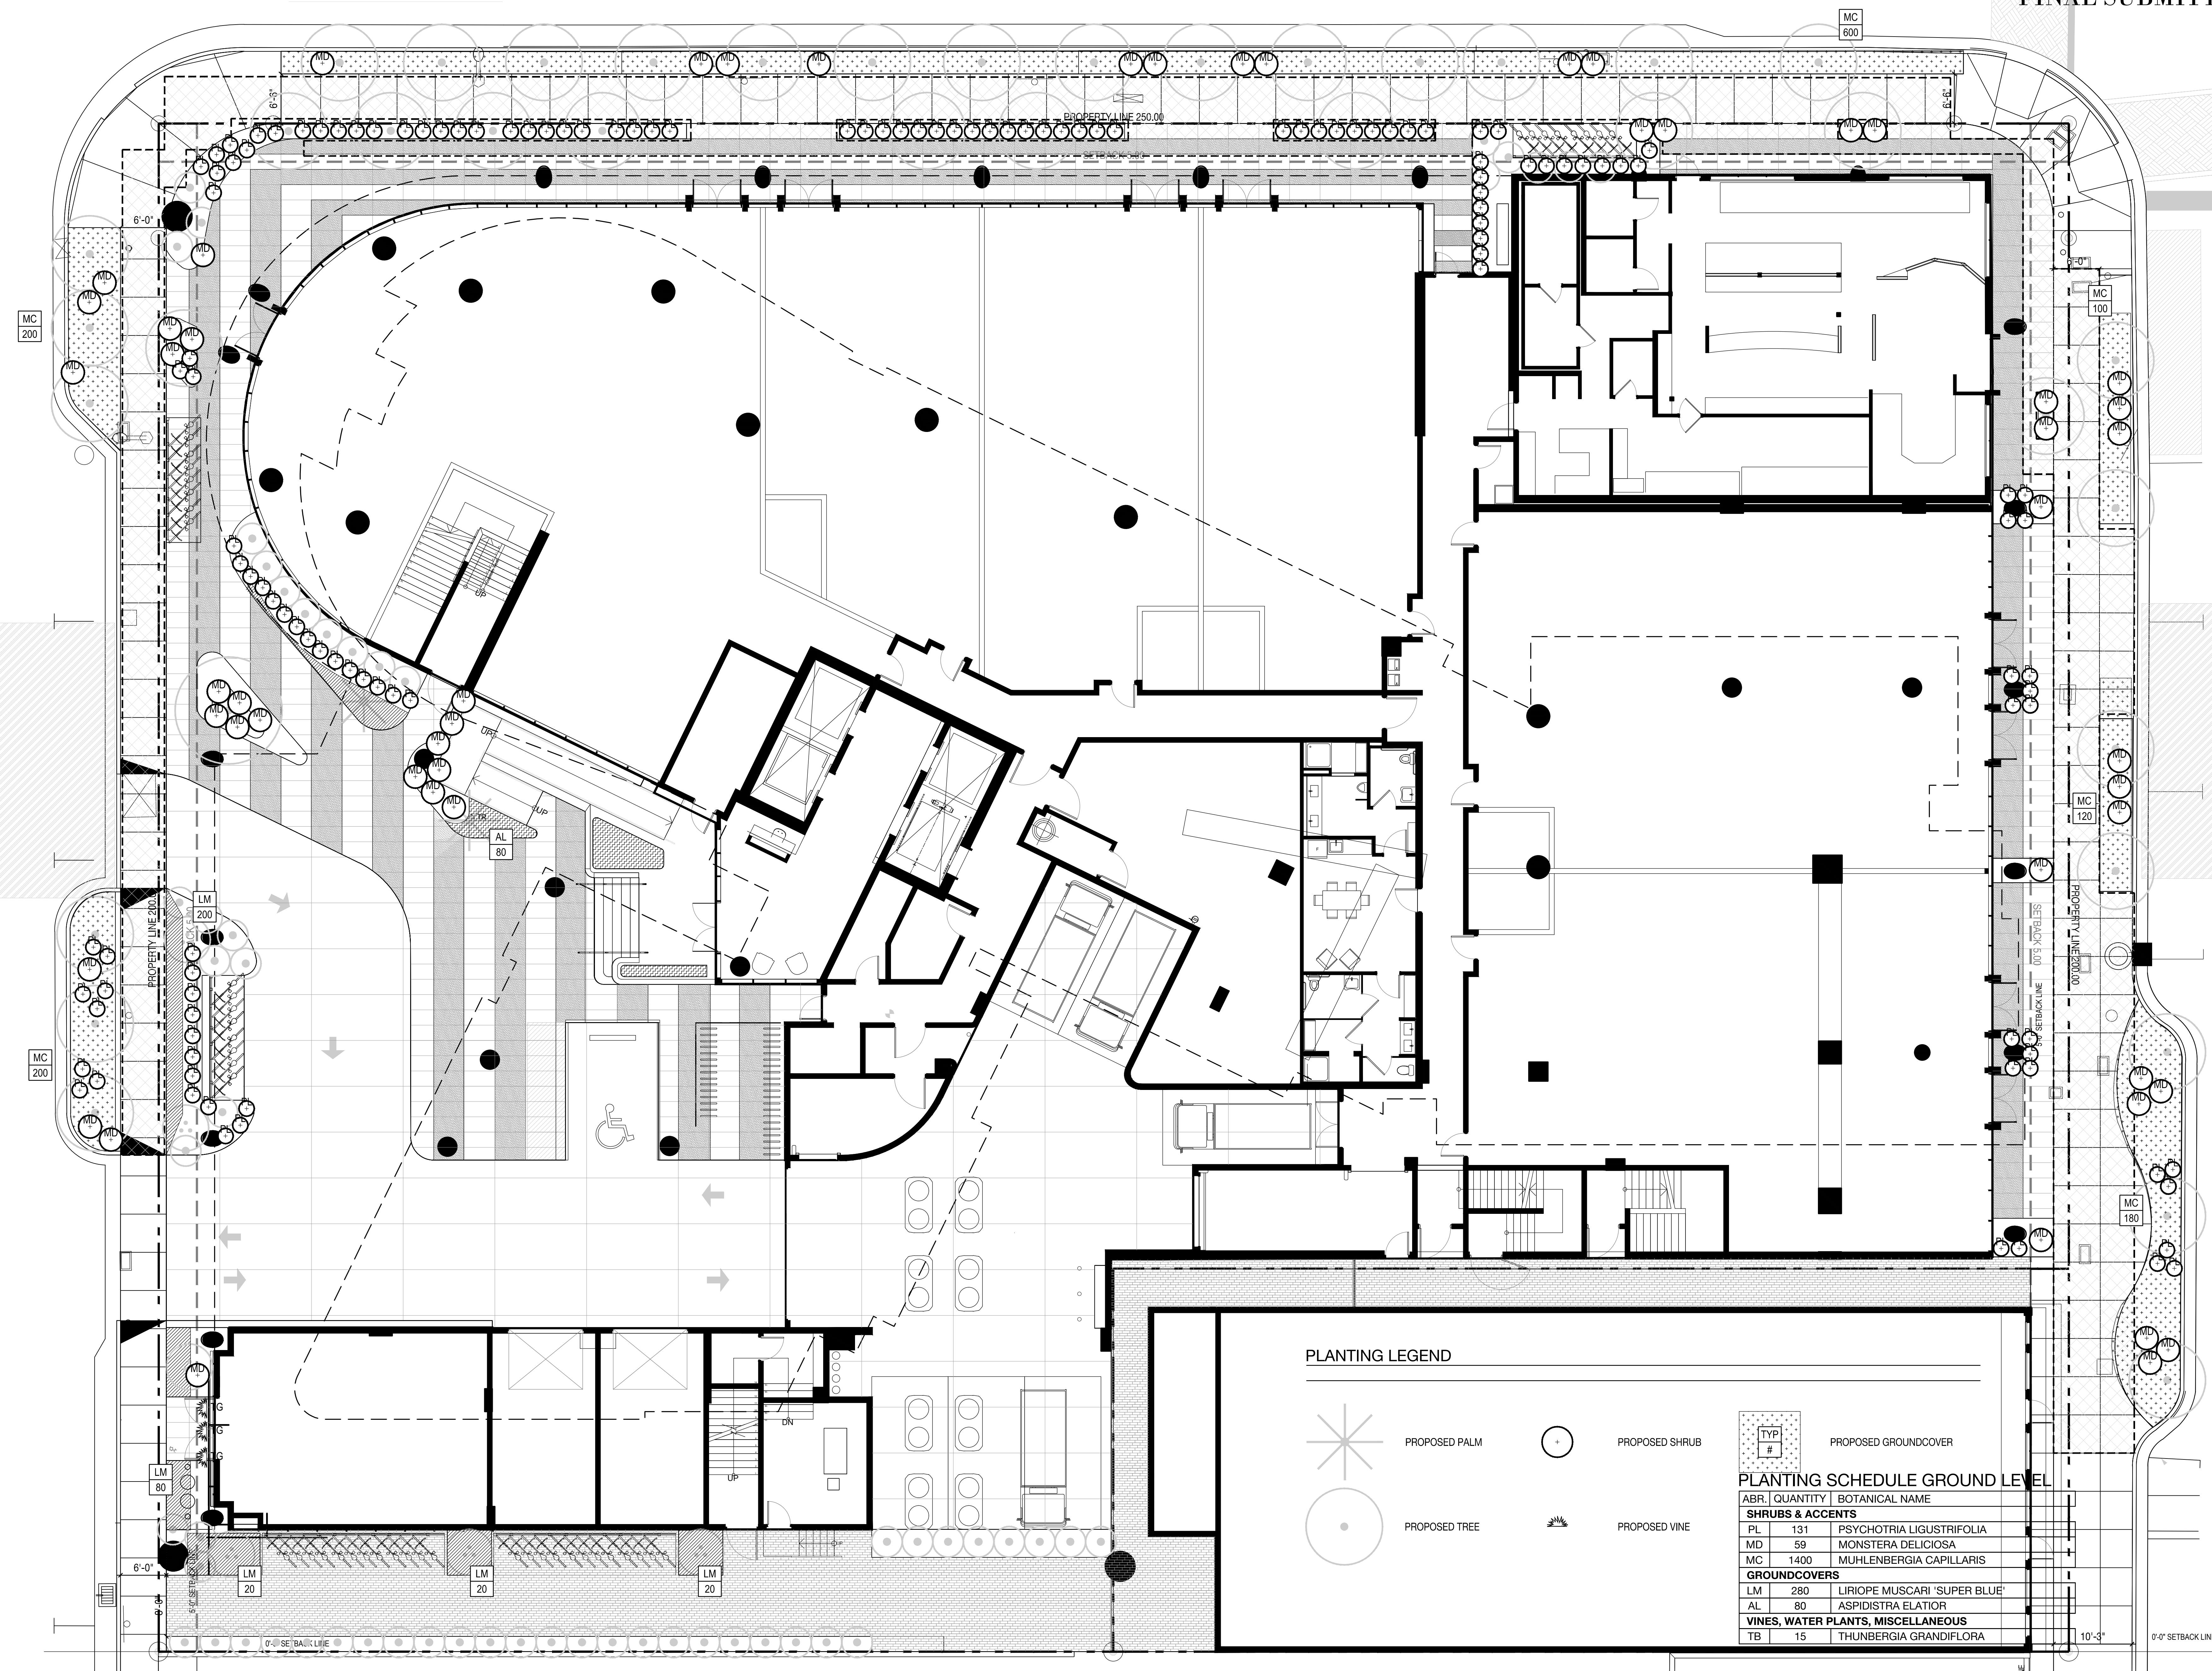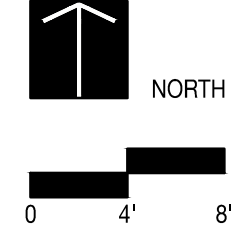


PLANTING LEGEND

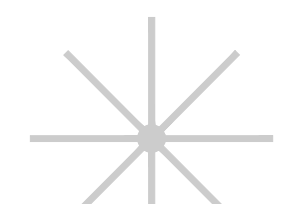


PROPOSED PALM

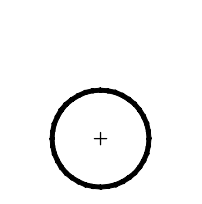


PROPOSED SHRUB

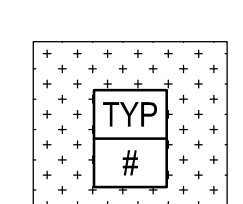

PROPOSED GROUNDCOVER

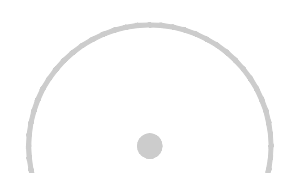

PROPOSED TREE

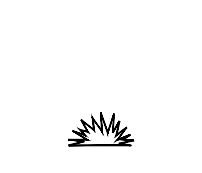

PROPOSED VINE

PLANTING SCHEDULE GROUND LEVEL

ABR.	QUANTITY	BOTANICAL NAME
SHRUBS & ACCENTS		
PL	131	PSYCHOTRIA LIGUSTRIFOLIA
MD	59	MONSTERA DELICIOSA
MC	1400	MUHLENBERGIA CAPILLARIS
GROUNDCOVERS		
LM	280	LIROPE MUSCARI 'SUPER BLUE'
AL	80	ASPIDISTRA ELATIOR
VINES, WATER PLANTS, MISCELLANEOUS		
TB	15	THUNBERGIA GRANDIFLORA


7140 COLLINS HOTEL
7140 COLLINS AVENUE | MIAMI BEACH, FLORIDA 33141

TYLER NIELSEN - LA6667067





UNDERSTORY PLANTING PLAN

DATE	
0.10.17.2016	PLANNING BOARD
0.20.28.2016	M. BEACH DRB
0.02.10.2016	M. BEACH REVIEW
0.27.20.2016	50% SCHEMATIC
0.21.21.2016	100% SCHEMATIC
0.6.22.2017	80% D.DEVELOPMENT
0.7.20.2017	100% D.DEVELOPMENT
0.01.01.2017	30% CD
0.2.21.2017	PERMIT DRAWINGS
0.3.23.2018	MB PLANNING FINAL
0.06.2018	DRB FINAL SUBMITTAL

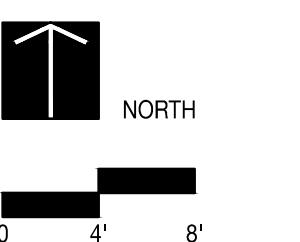

L706

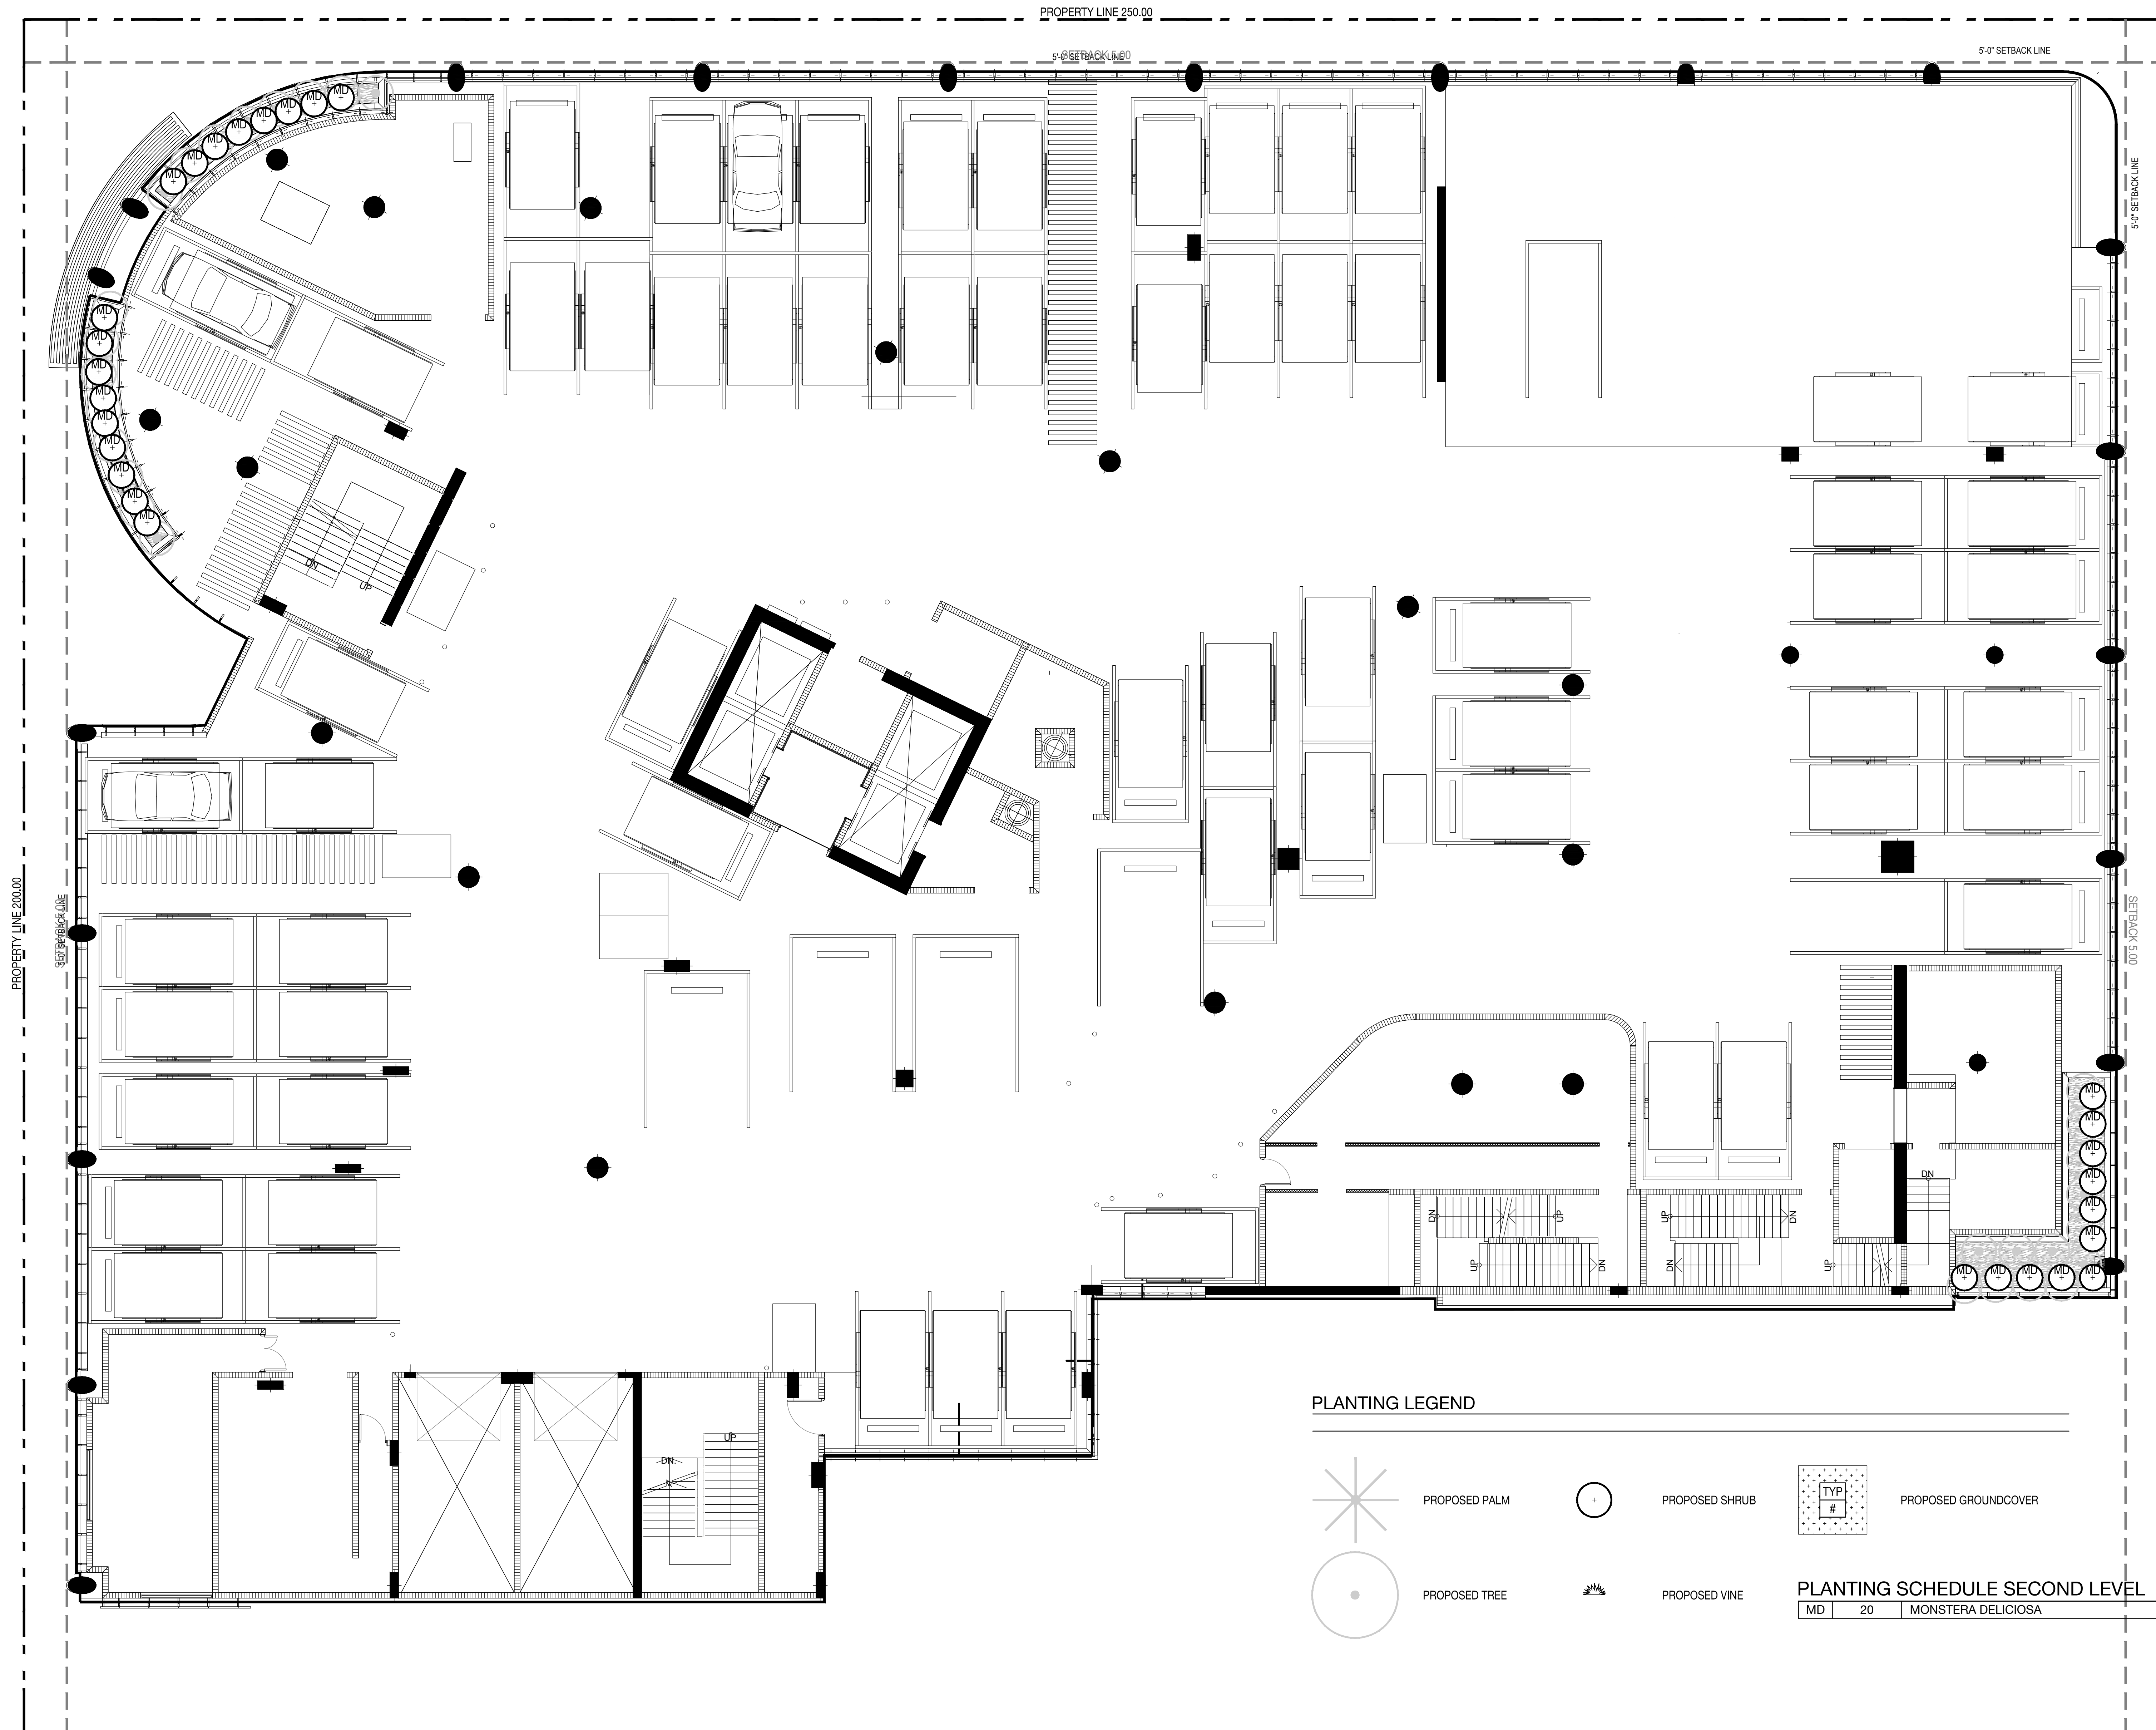

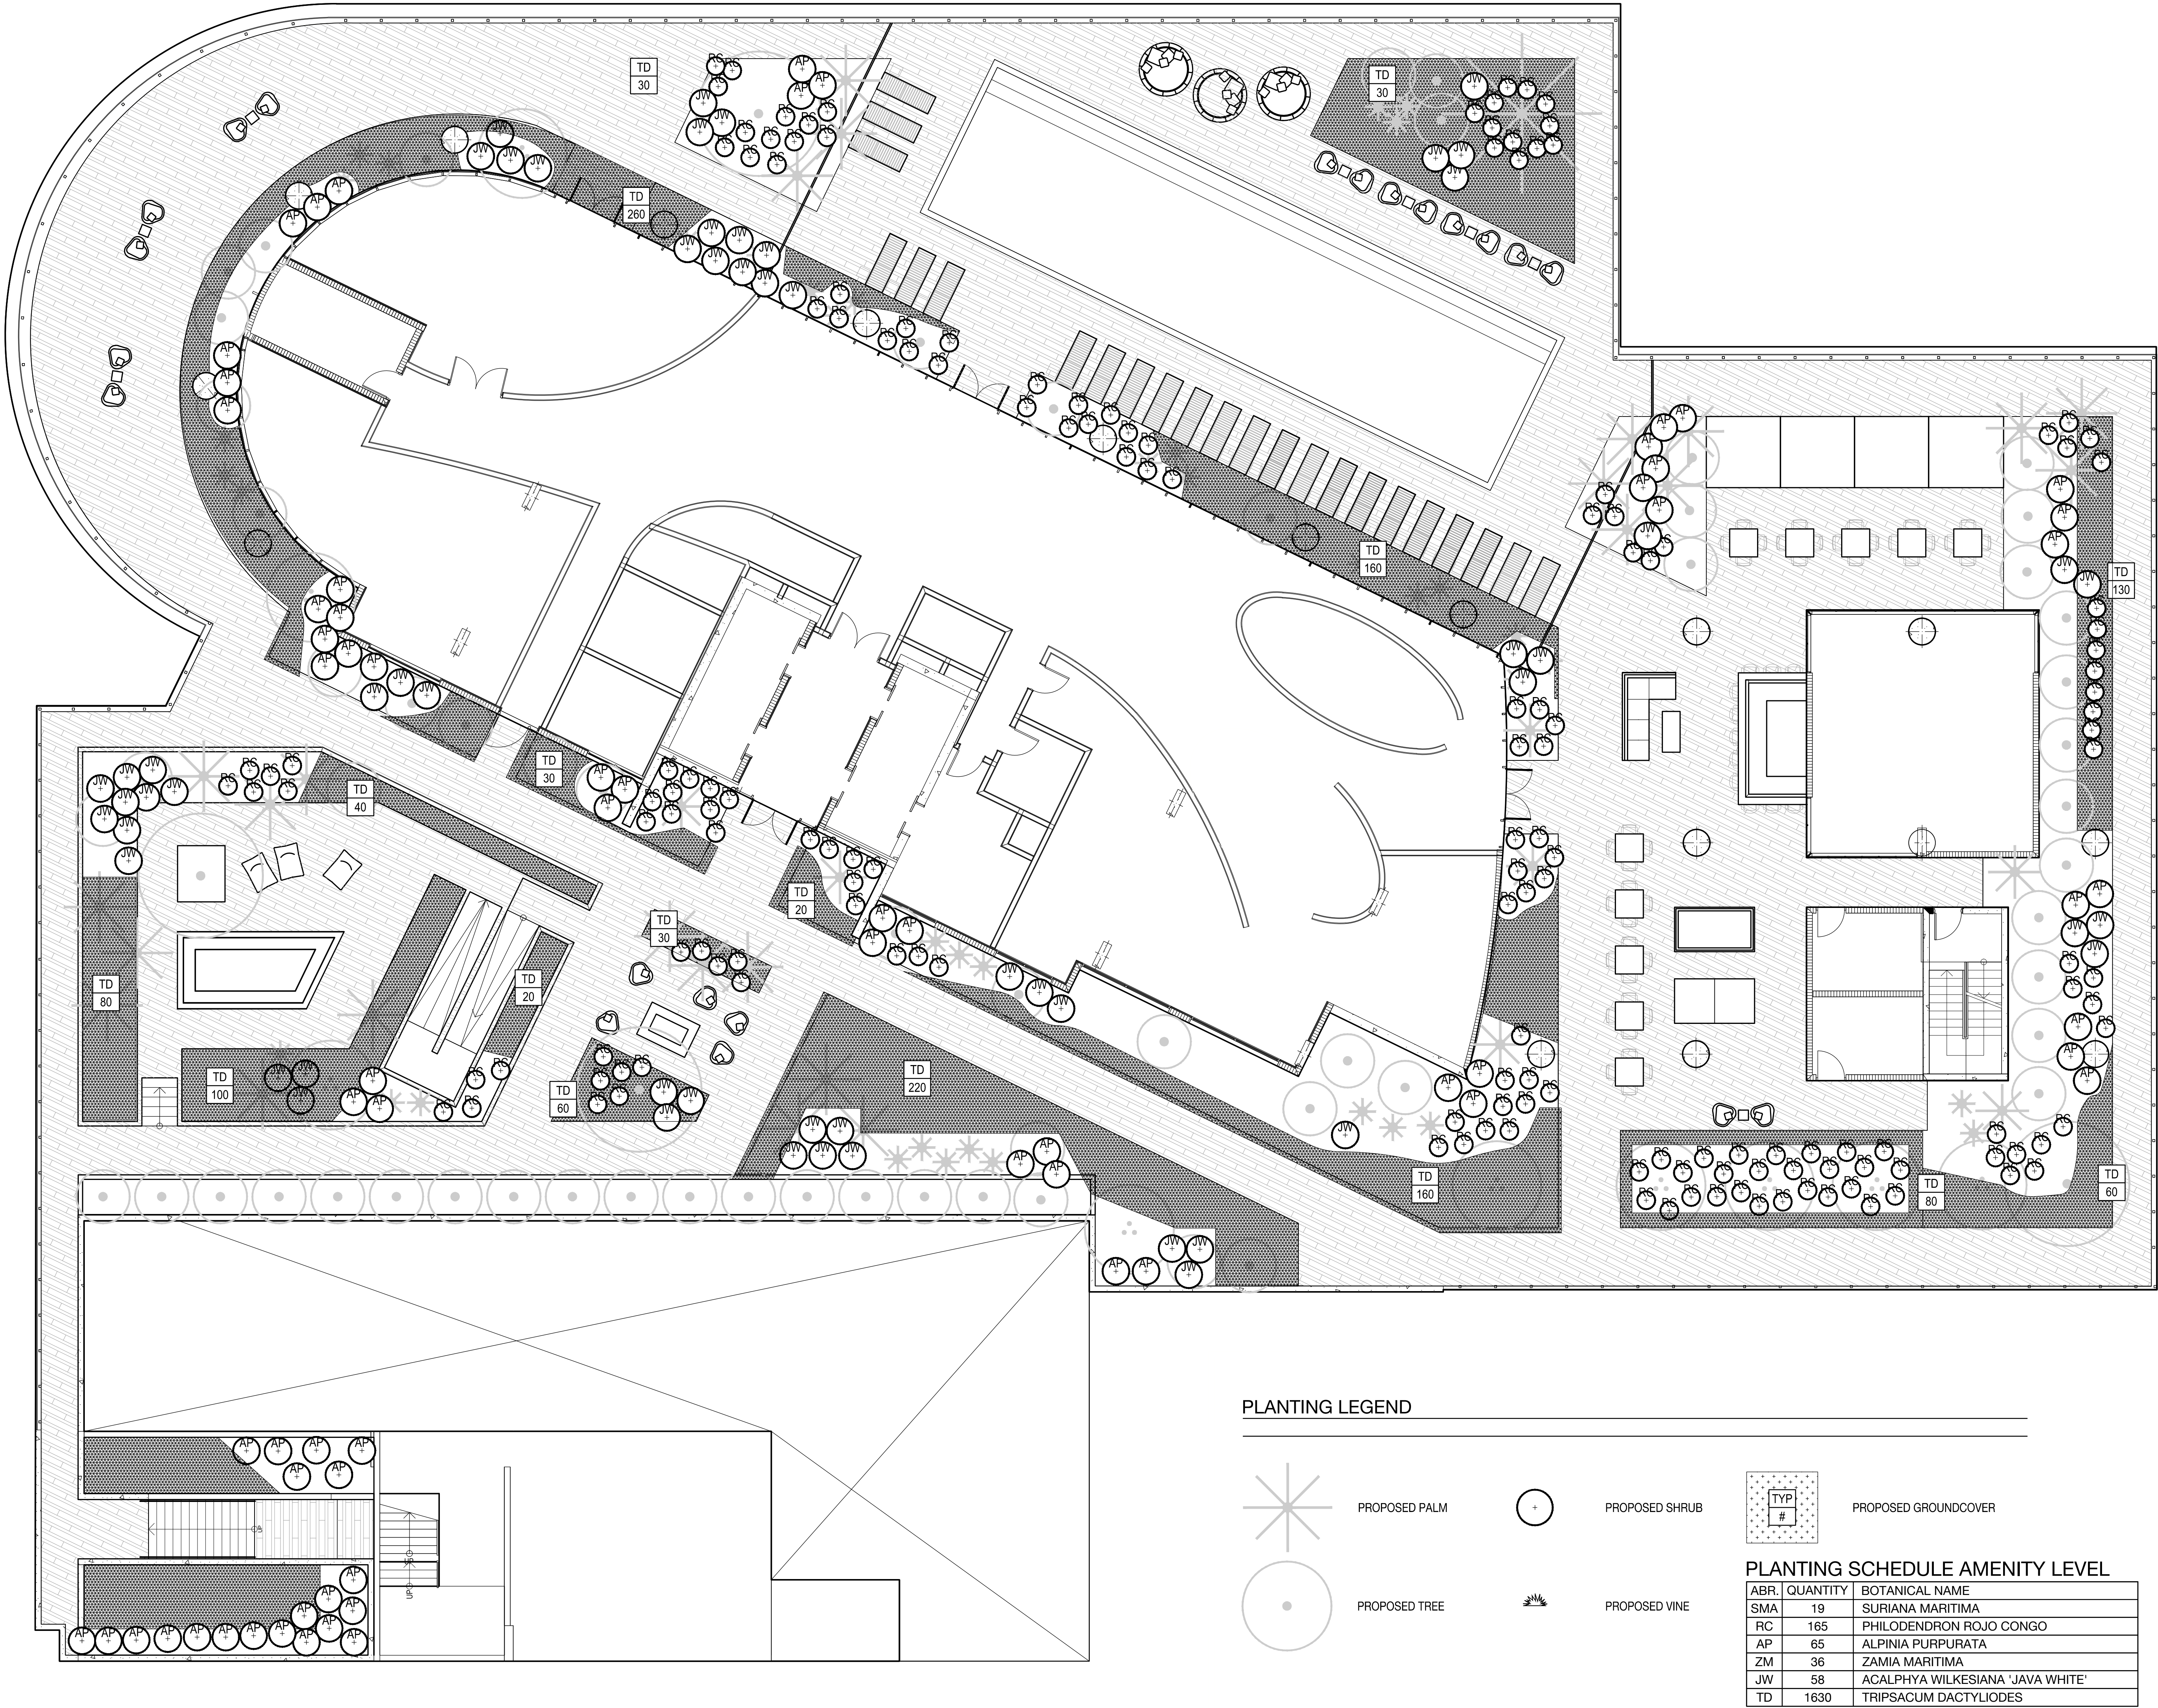


7140 COLLINS HOTEL
7140 COLLINS AVENUE | MIAMI BEACH, FLORIDA 33141


S. TYLER NIELSEN - LA6667067




UNDERSTORY PLANTING PLAN	
DATE	
10.17.2016	PLANNING BOARD
10.28.2016	M. BEACH DRB
11.02.2016	M. BEACH REVIEW
11.27.2016	50% SCHEMATIC
12.21.2016	100% SCHEMATIC
06.22.2017	30% D. DEVELOPMENT
07.20.2017	100% D. DEVELOPMENT
09.01.2017	30% CD
12.21.2017	PERMIT DRAWINGS
03.23.2018	MB PLANNING FINAL
04.06.2018	DRB FINAL SUBMITTAL

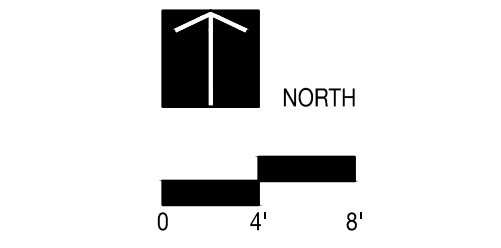

L707

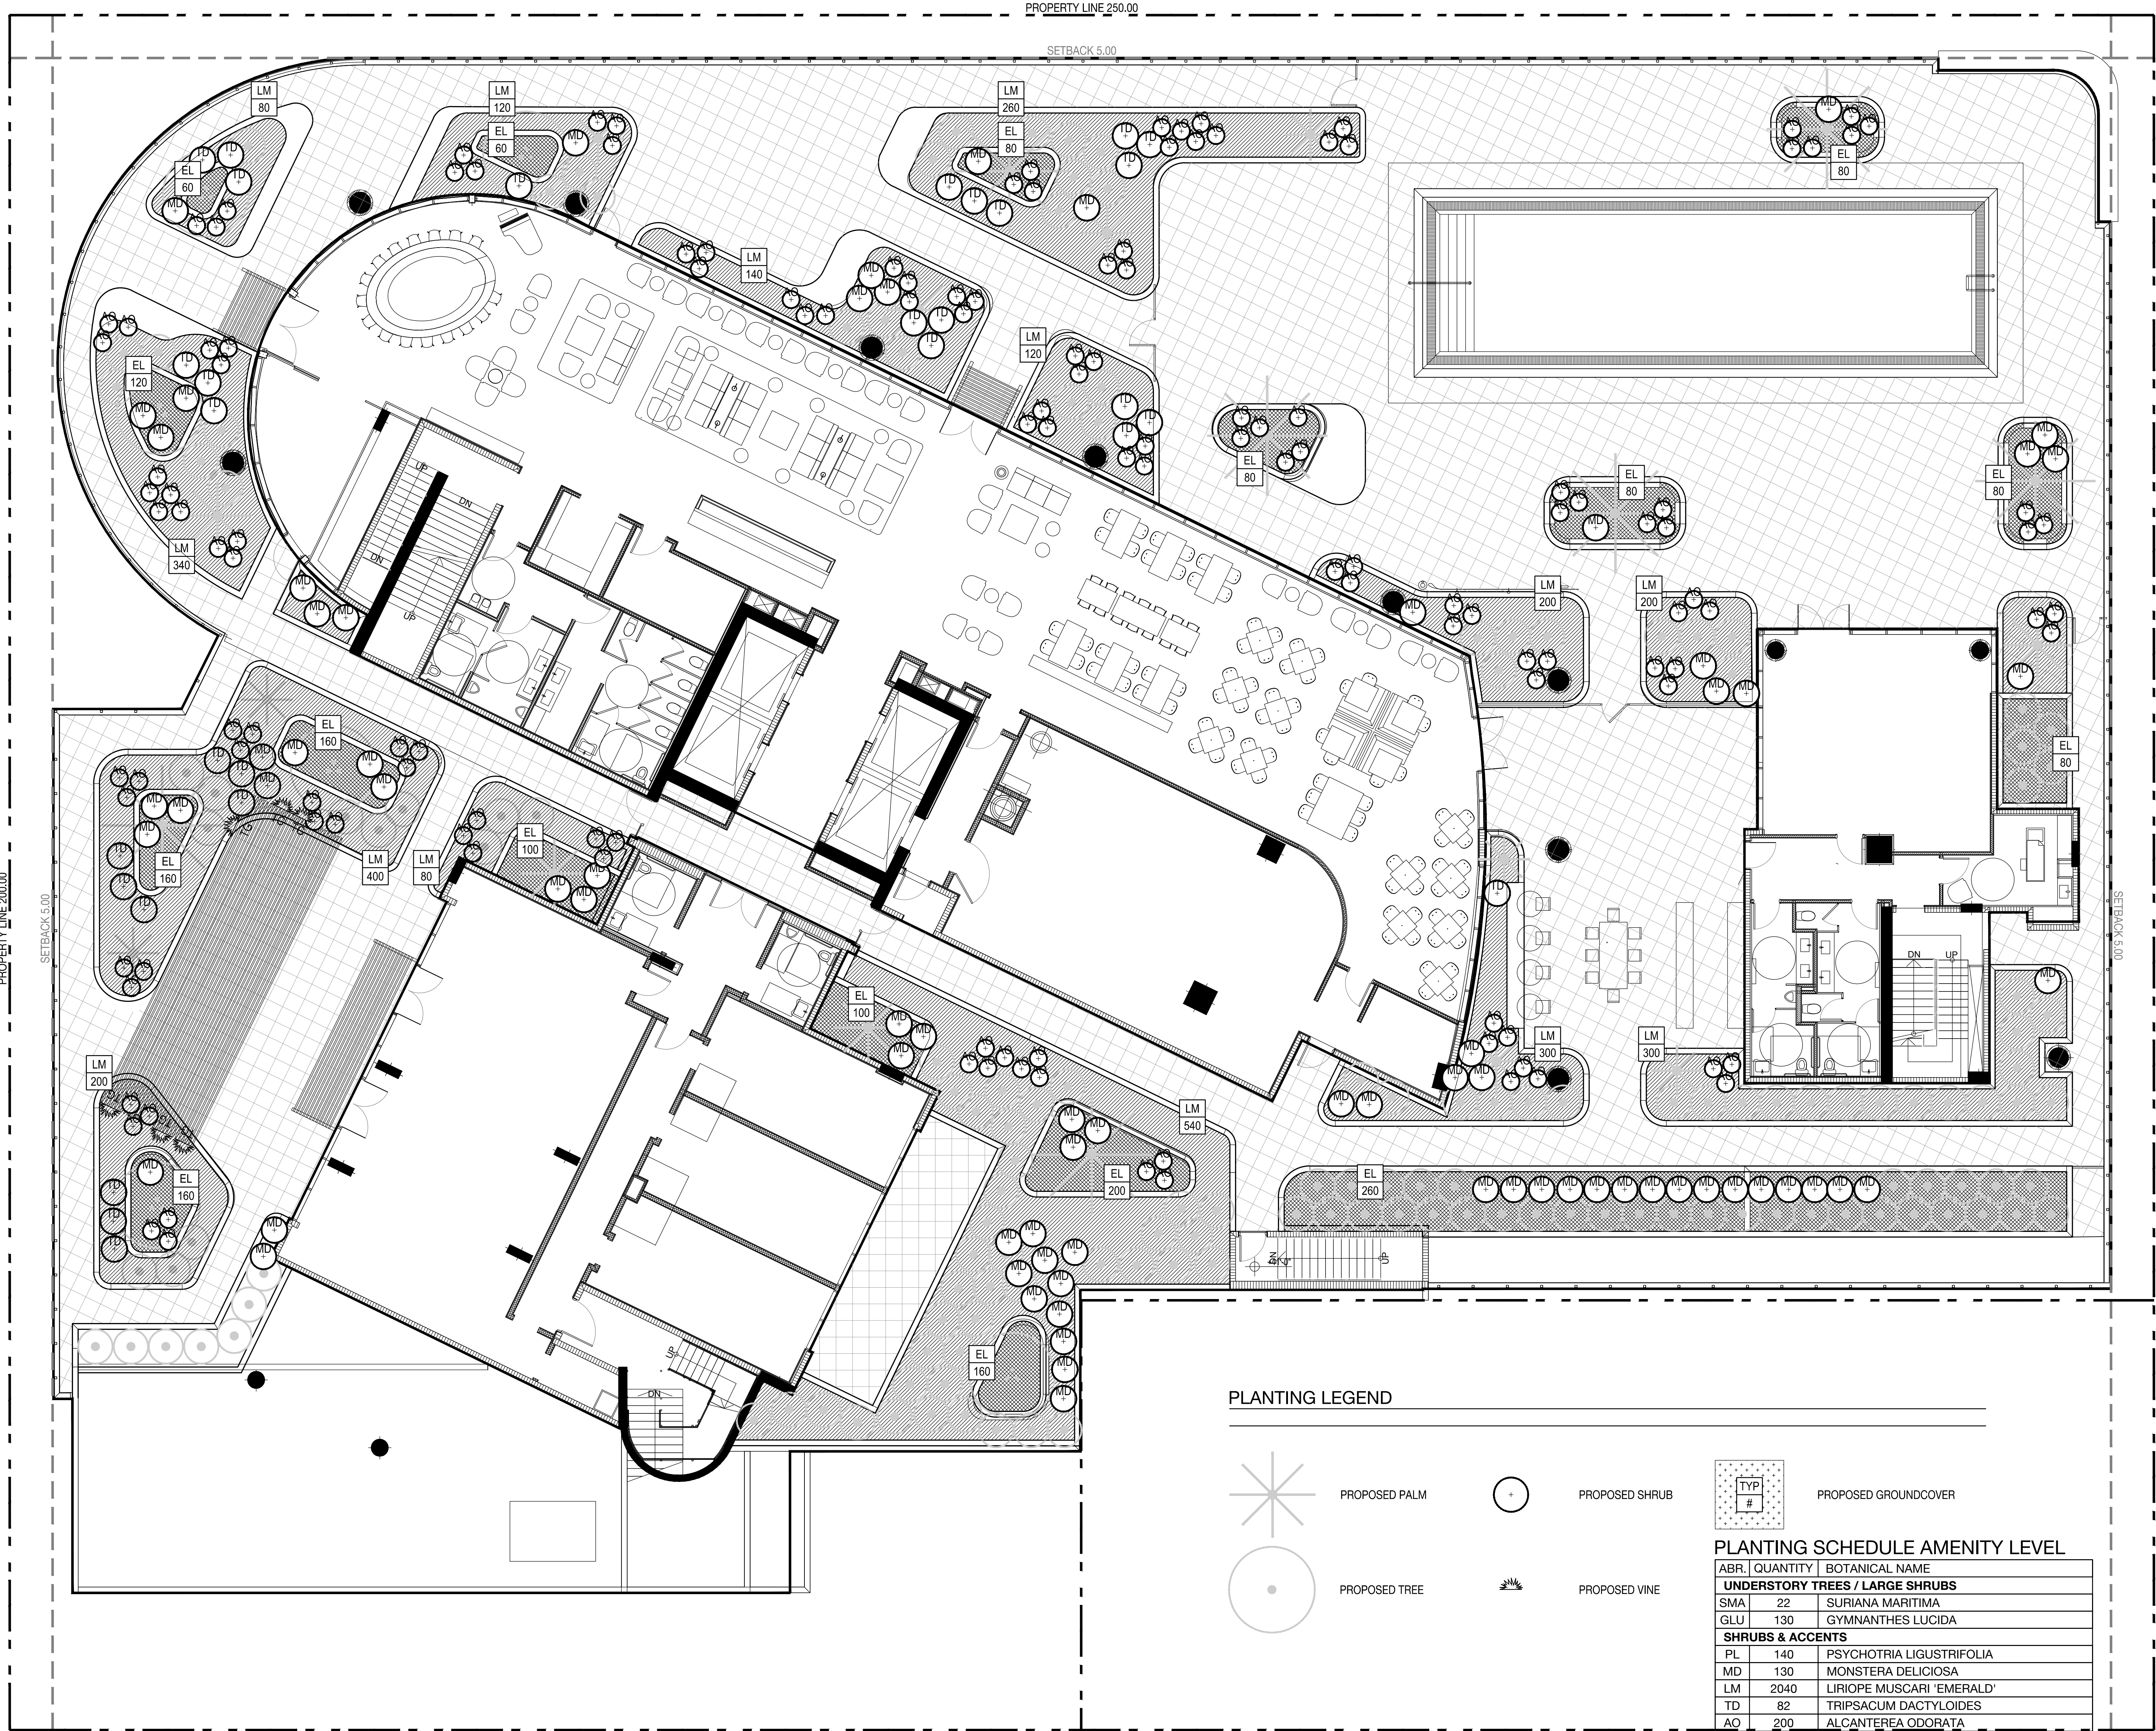

PLANTING LEGEND

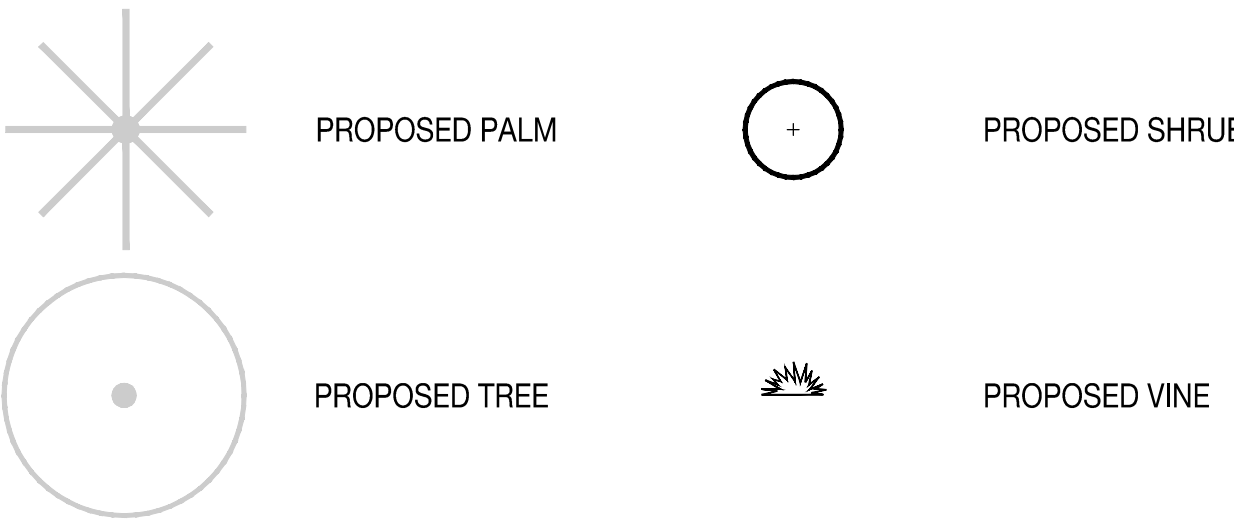

PLANTING SCHEDULE AMENITY LEVEL

ABR.	QUANTITY	BOTANICAL NAME
UNDERSTORY TREES / LARGE SHRUBS		
SMA	22	SURIANA MARITIMA
GLU	130	GYMNANTHES LUCIDA
SHRUBS & ACCENTS		
PL	140	PSYCHOTRIA LIGUSTRIFOLIA
MD	130	MONSTERA DELICIOSA
LM	2040	LIRIOPE MUSCARI 'EMERALD'
TD	82	TRIPSACUM DACTYLOIDES
AO	200	ALCANTEREA ODORATA
GROUNDCOVERS		
EL	1220	ERNODEA LITTORALIS
VINES, WATER PLANTS, MISCELLANEOUS		
TB	9	THUNBERGIA GRANDIFLORA

7140 COLLINS AVENUE | MIAMI BEACH, FLORIDA 33141

TYLER NIELSEN - LA6667067



UNDERSTORY PLANTING PLAN

TE	
17.2016	PLANNING BOARD
28.2016	M. BEACH DRB
02.2016	M. BEACH REVIEW
27.2016	50% SCHEMATIC
21.2016	100% SCHEMATIC
22.2017	80% D.DEVELOPMENT
20.2017	100% D.DEVELOPMENT
01.2017	30% CD
21.2017	PERMIT DRAWINGS
23.2018	MB PLANNING FINAL
06.2018	DRB FINAL SUBMITTAL

