



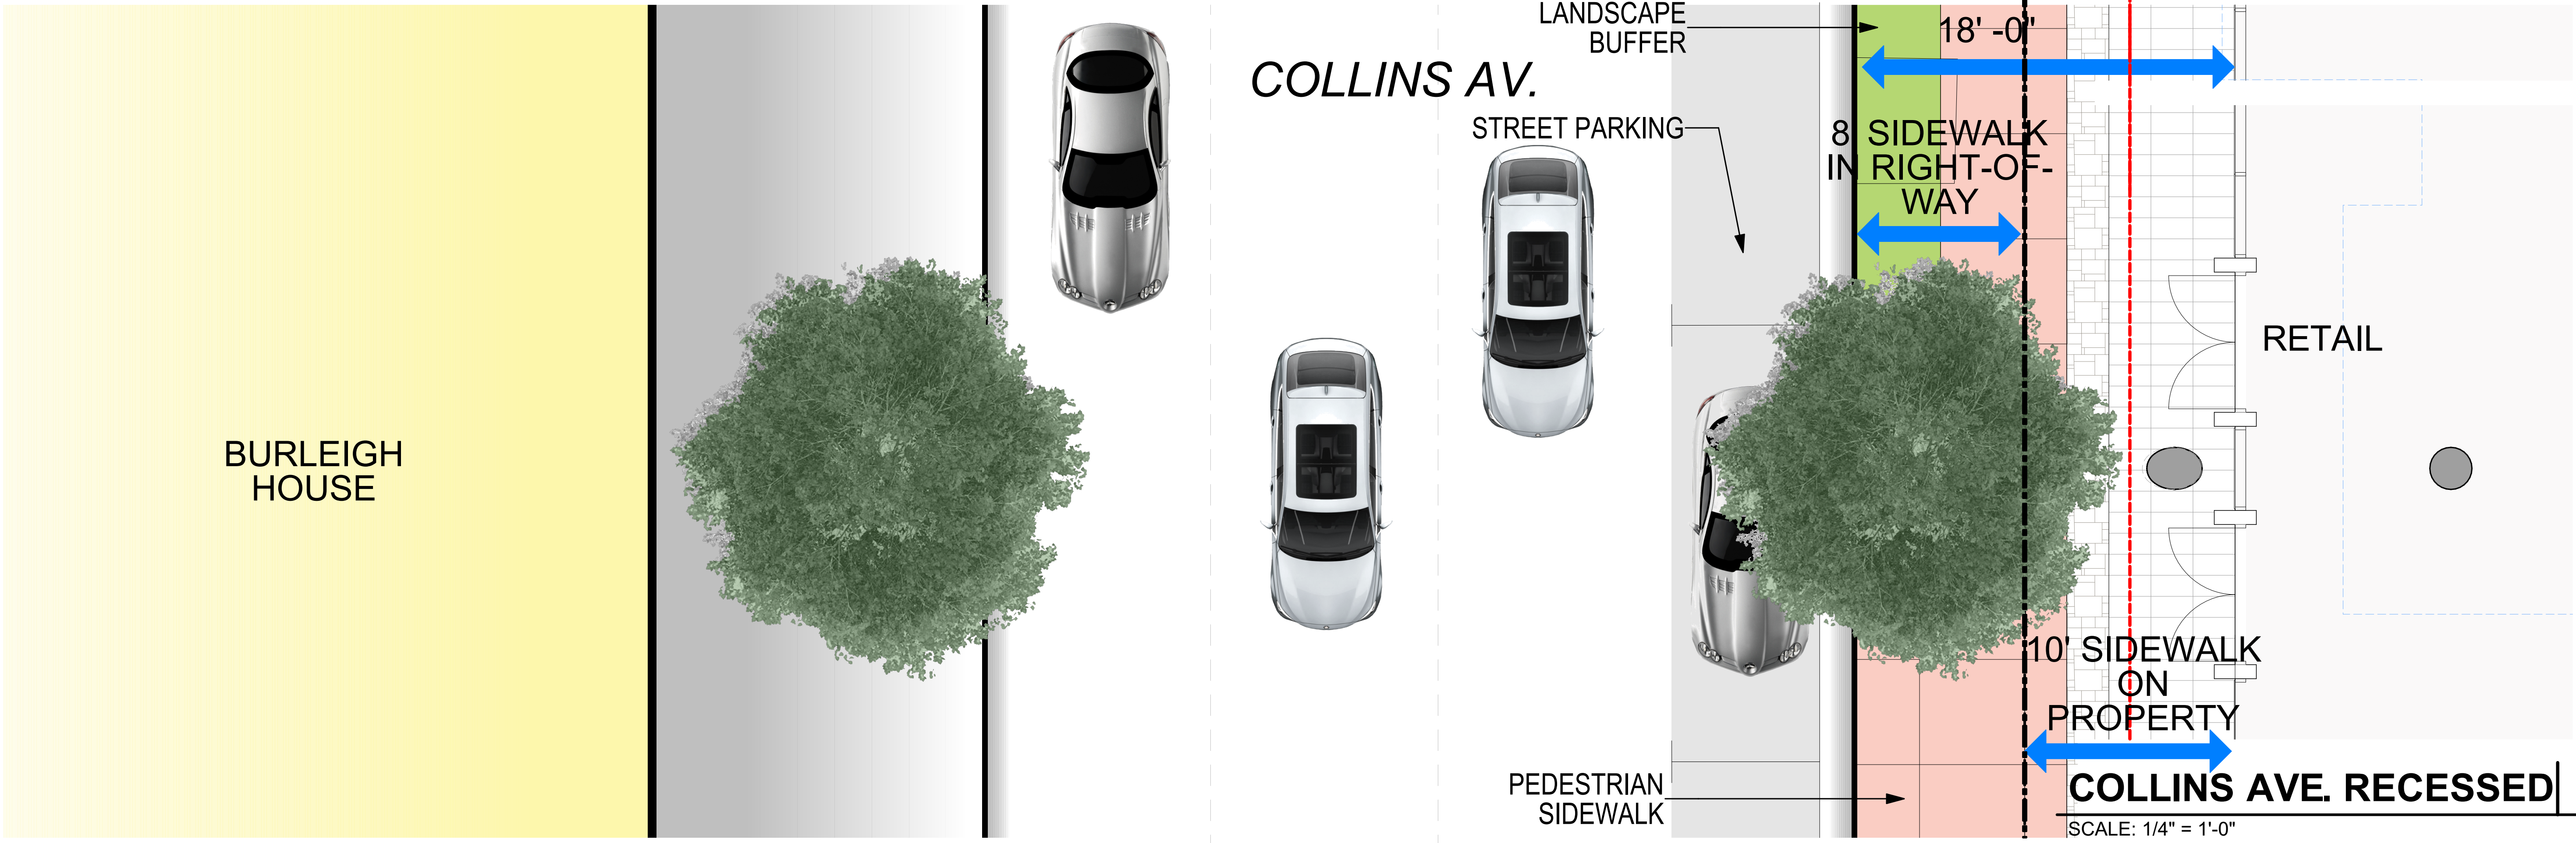
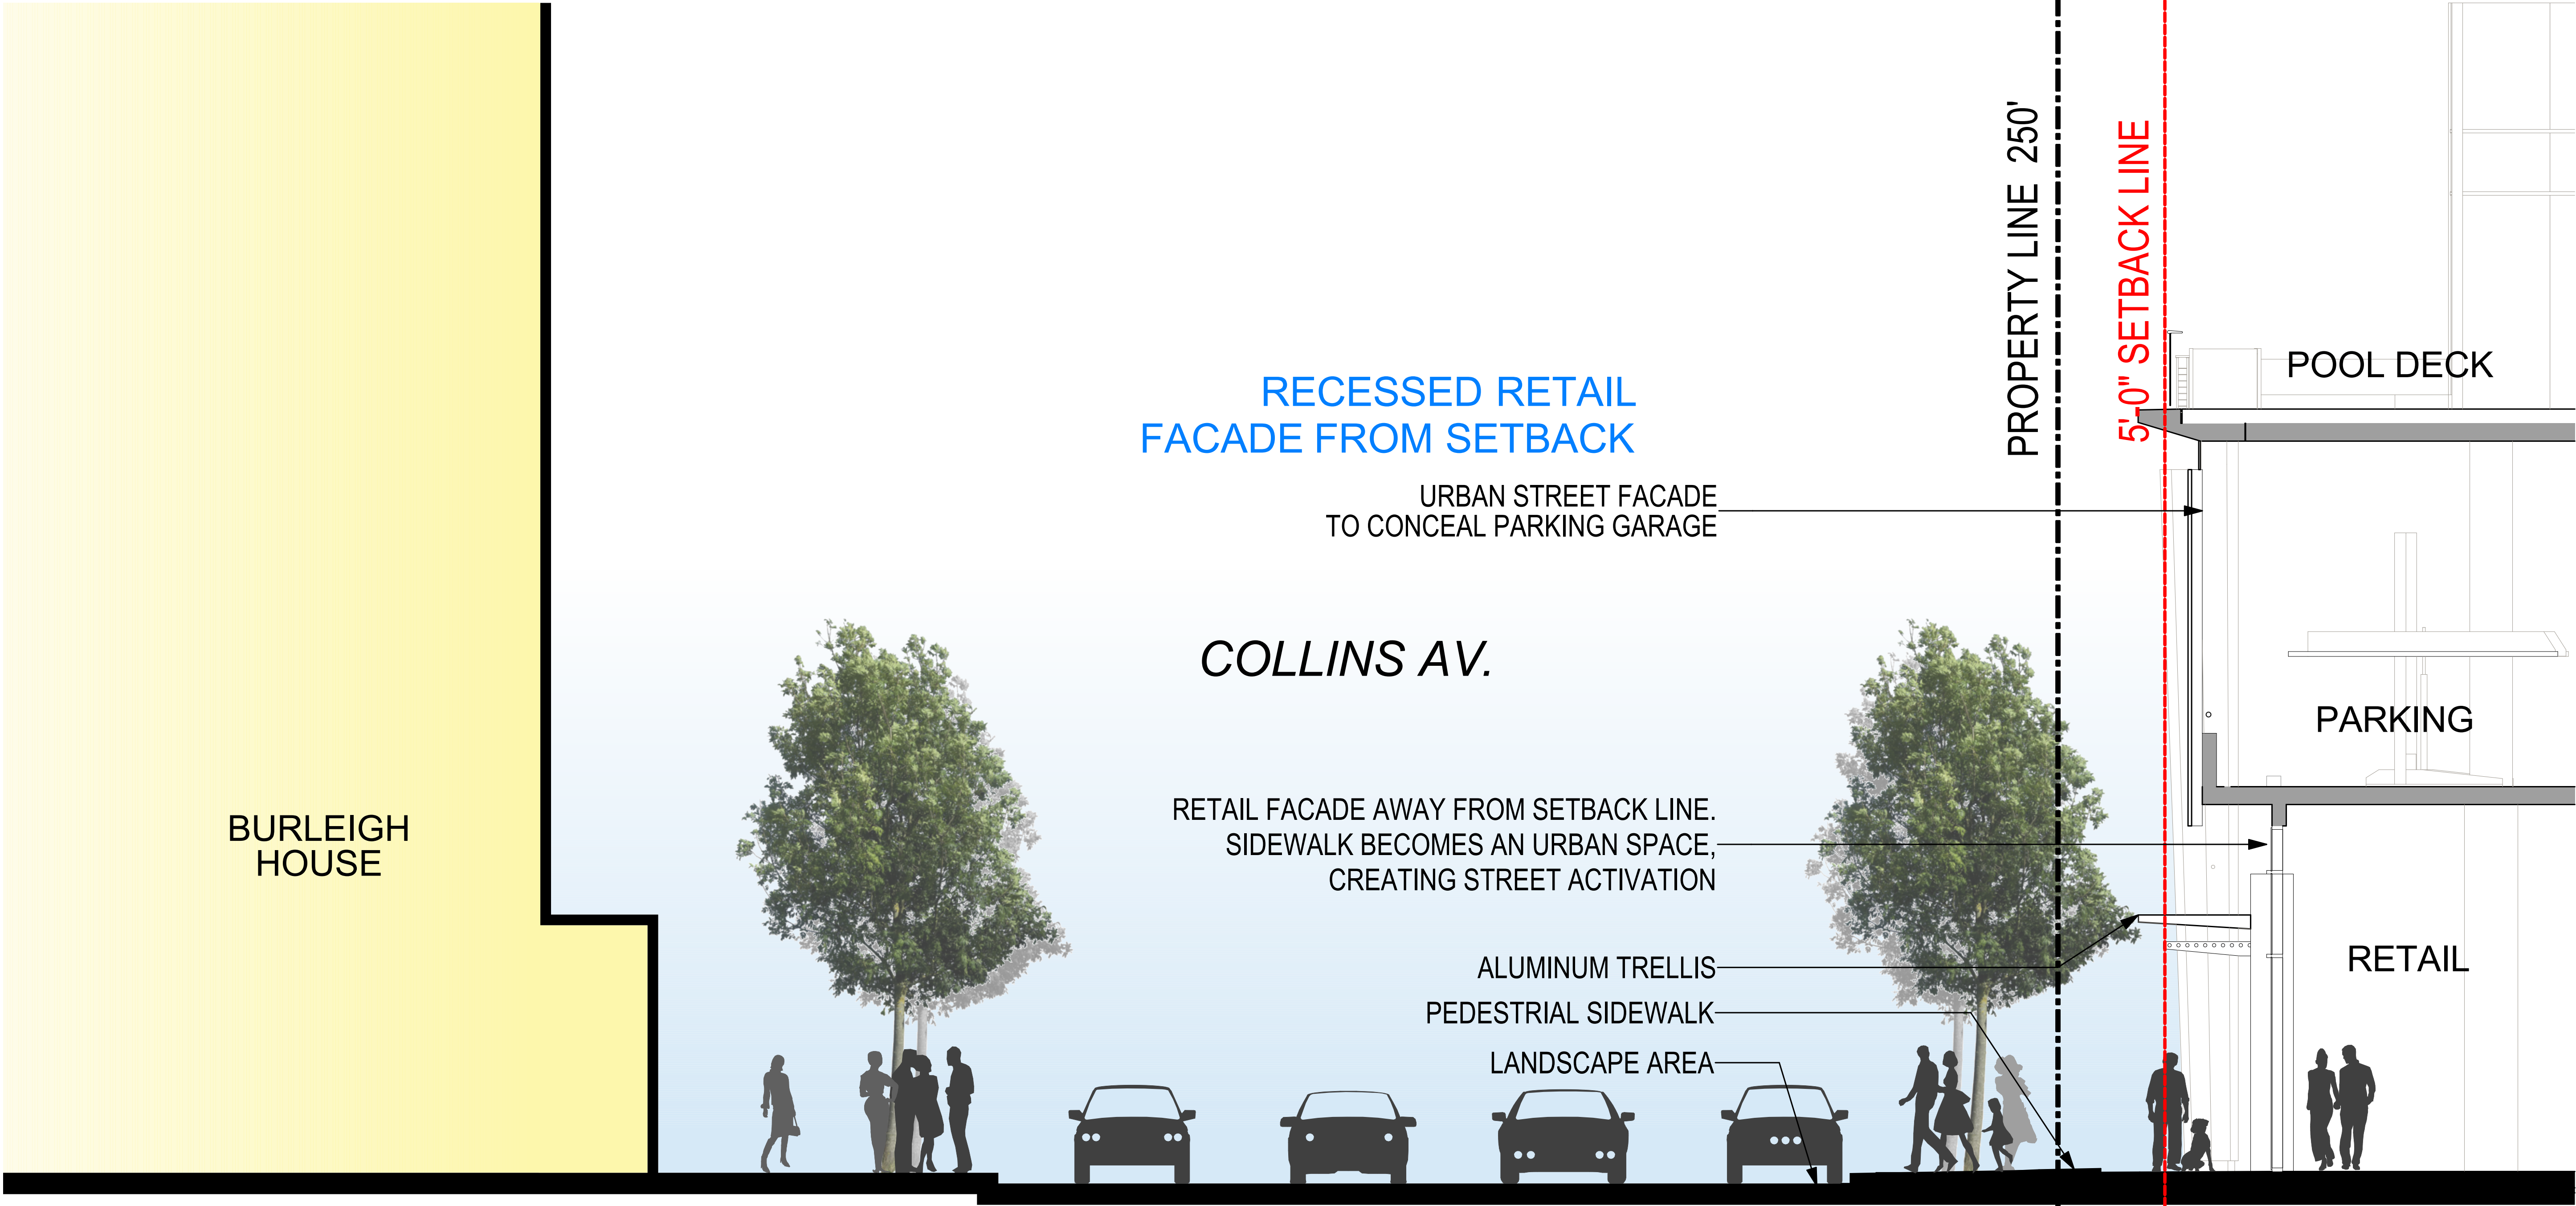


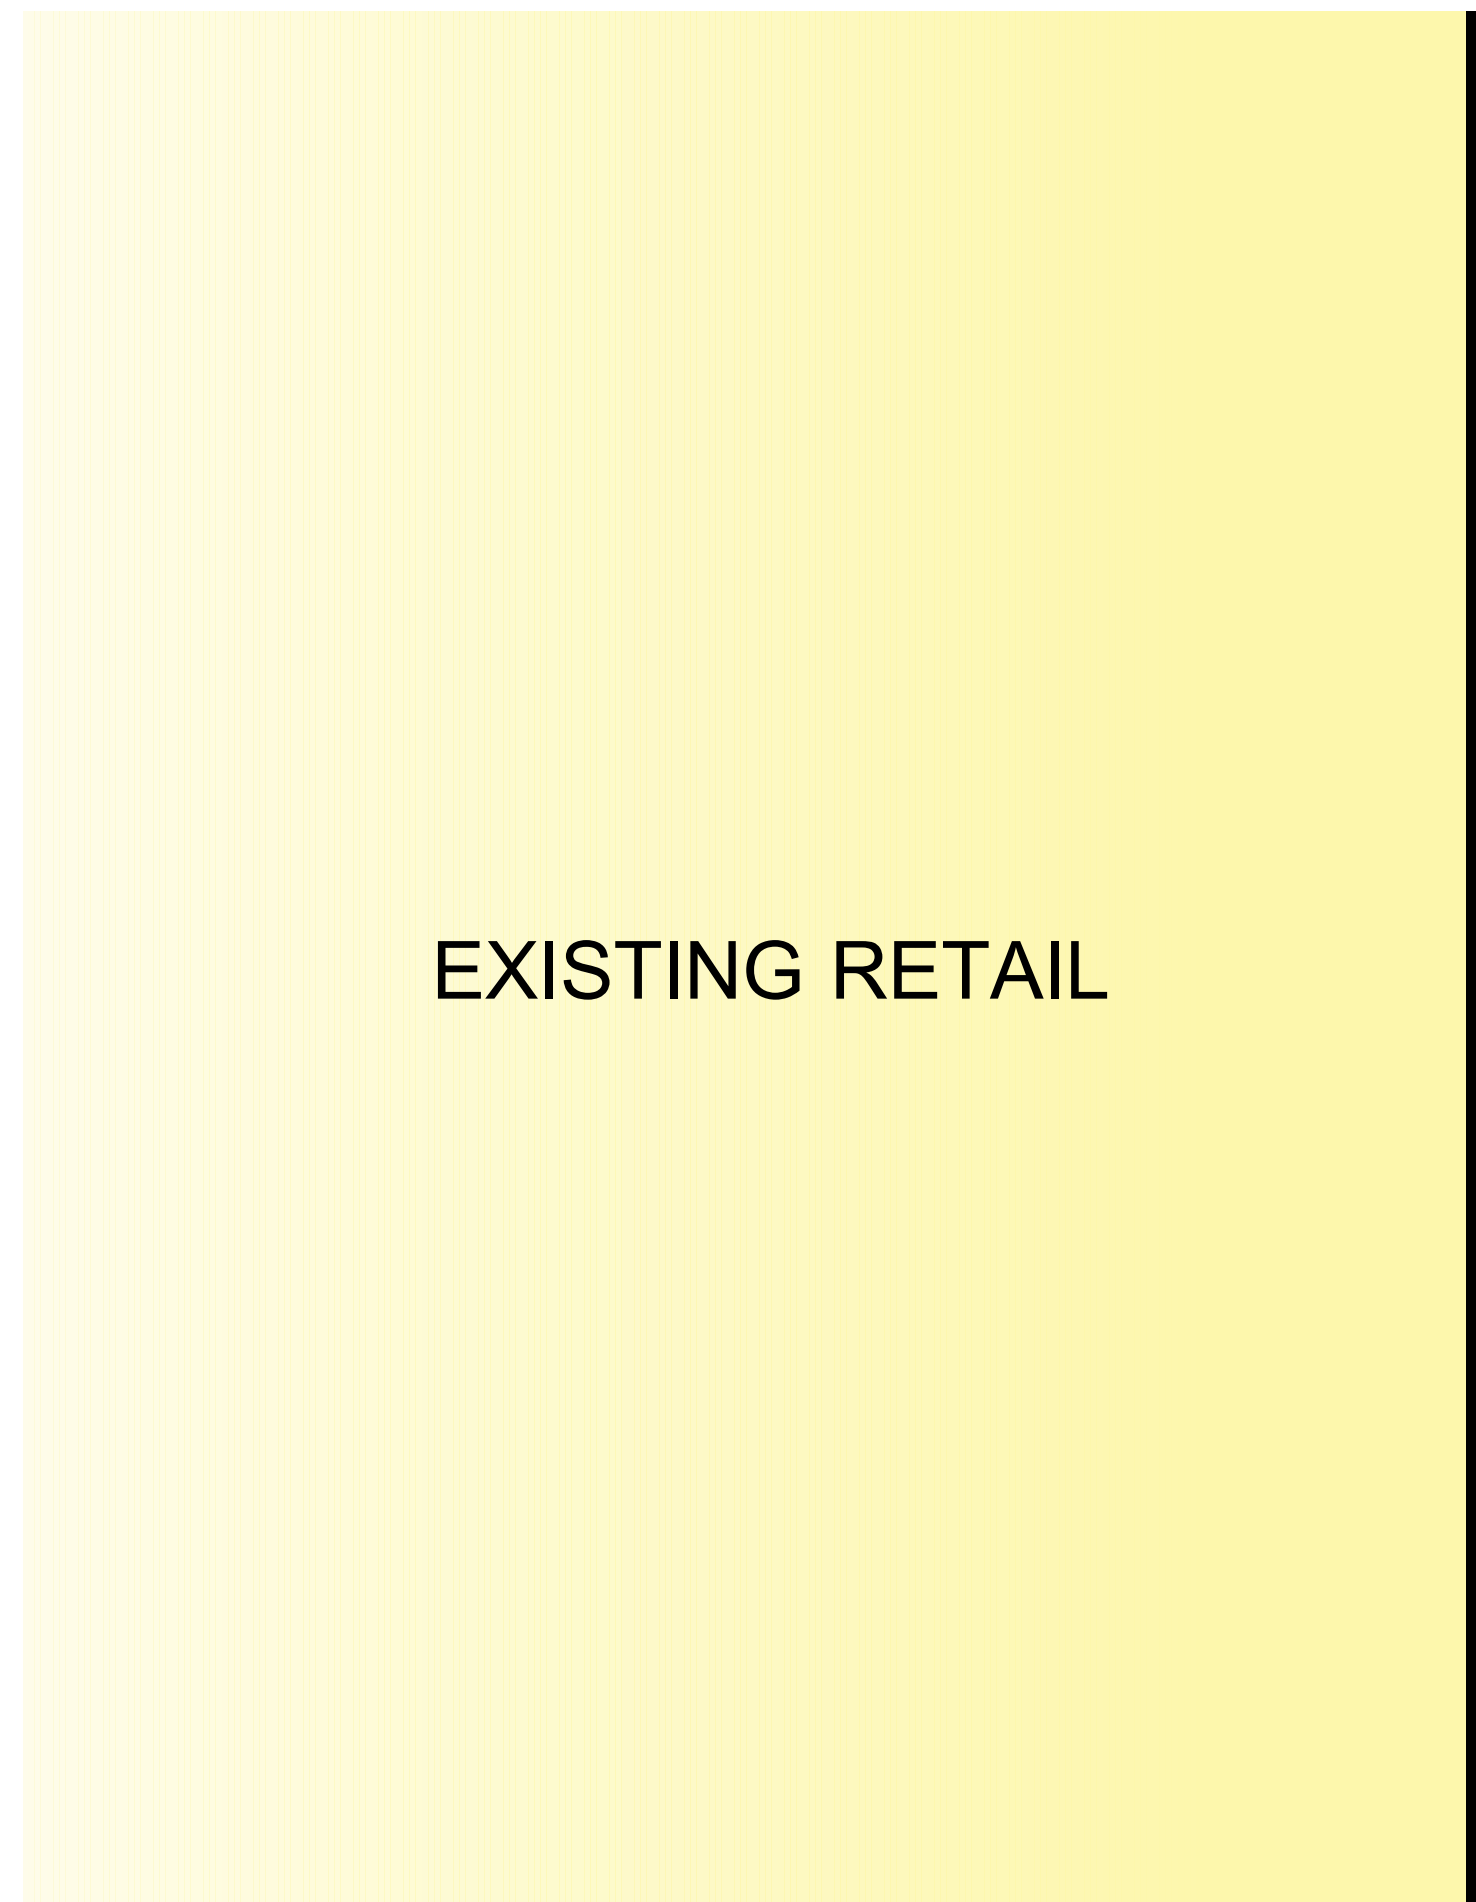

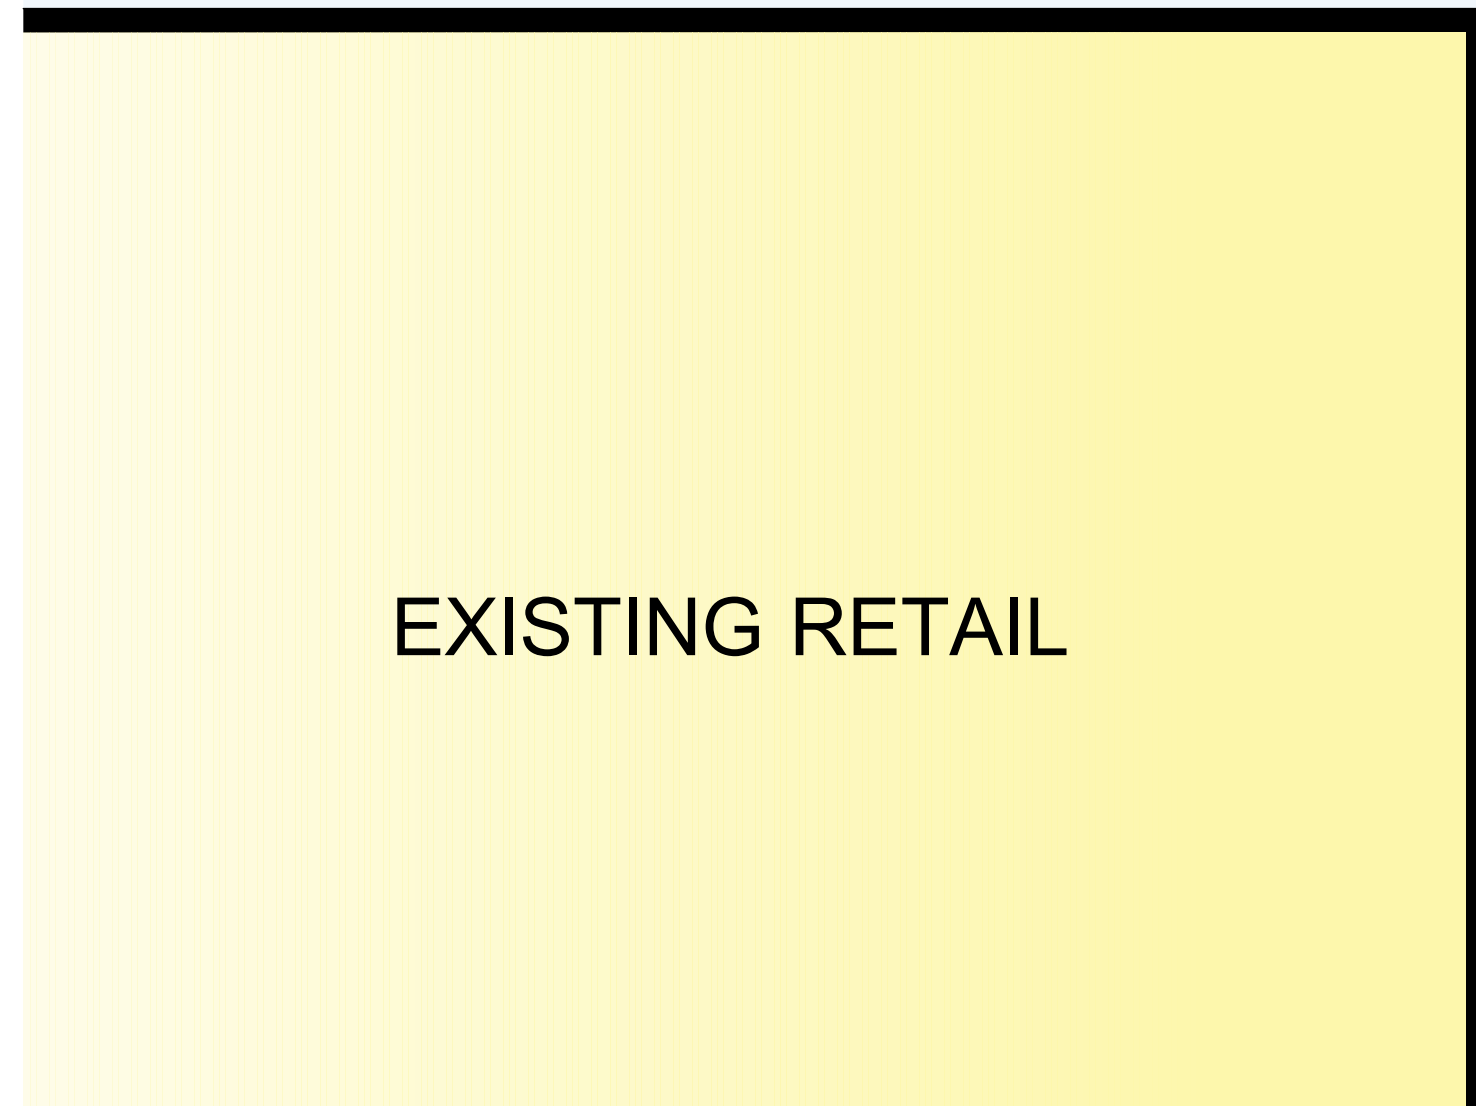

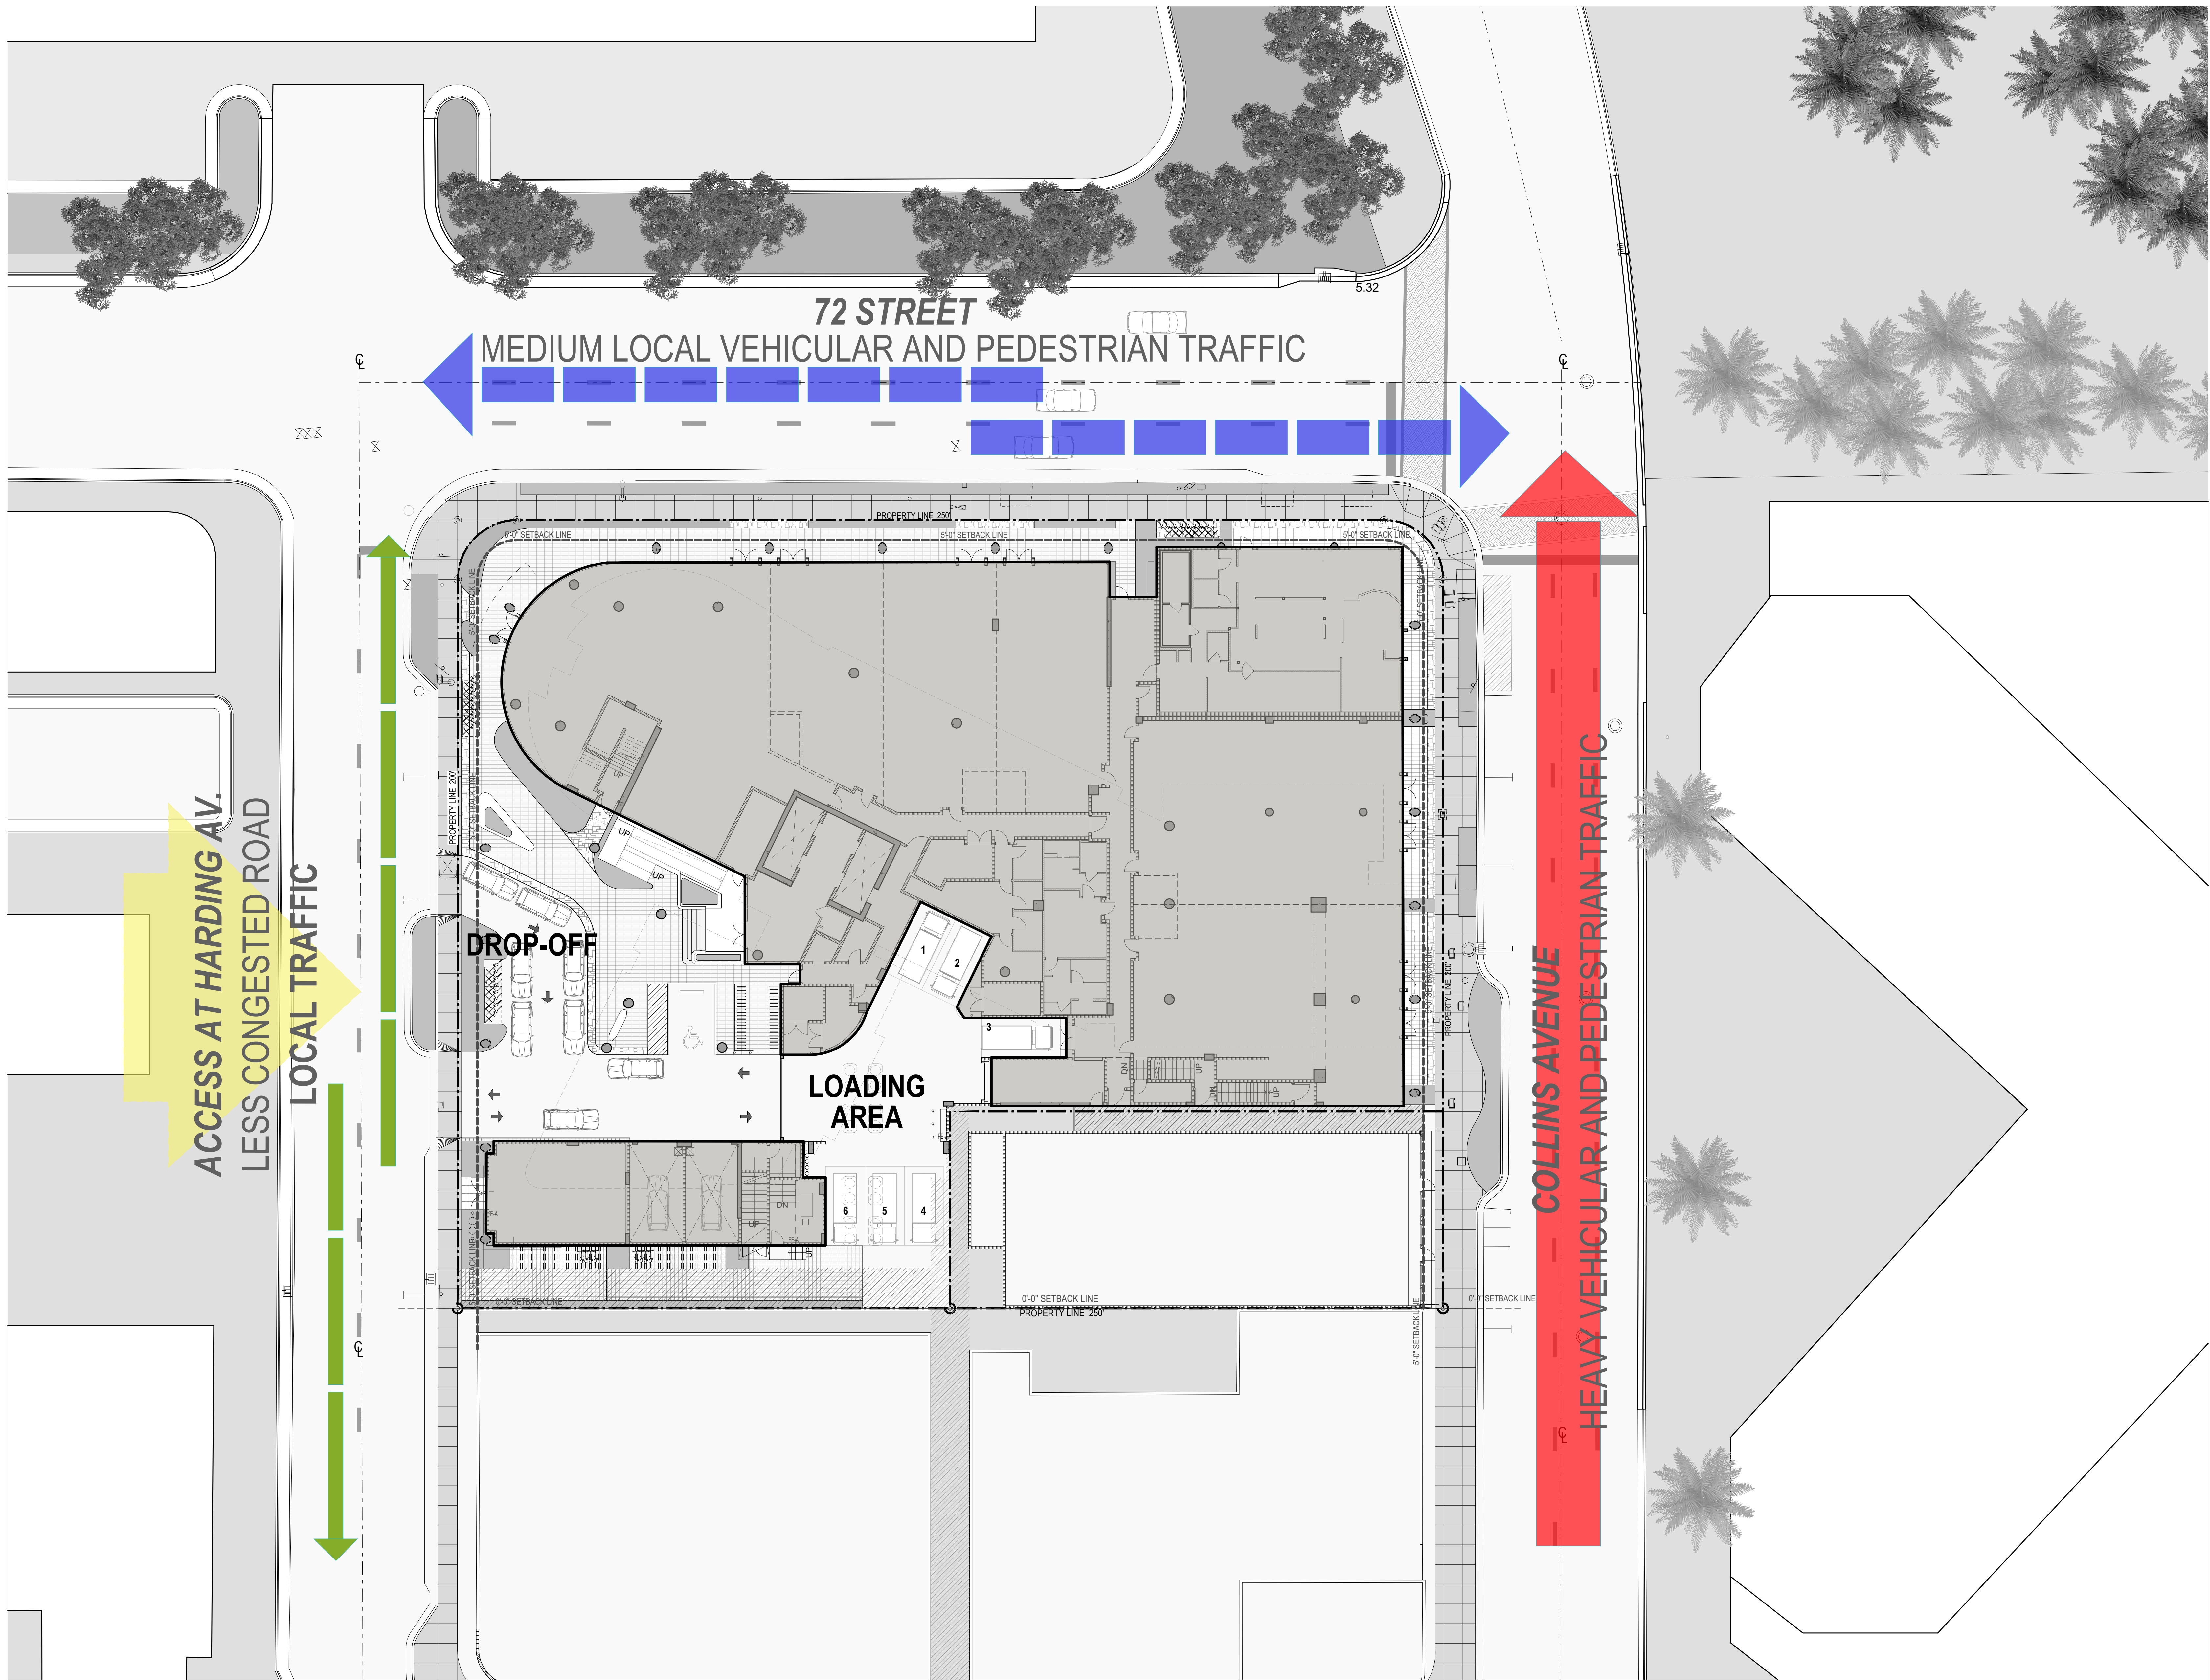

SITE CIRCULATIONS 1
SCALE 1/16"=1'-0"

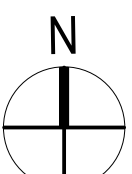

revuelta
architecture
international

Miami
Santiago, Chile
revuelta-
architecture.com

2850 SW 27TH AVE.
SUITE 110
MIAMI, FL 33135
T. 305.590.5000
F. 305.590.5040

Project

72+COLLINS HOTEL &
CONDOMINIUM

7118 - 7140 COLLINS AVENUE & 7121 - 7145 HARDING AVENUE
MIAMI BEACH - FLORIDA 33141

Permit Revisions

Owner Information
COLLINS & 72nd.
DEVELOPERS

9537 Harding Avenue
Surfside, Florida 33154
(305) 867-6344

Consultant

Design by

Luis O. Revuelta
AR-0007972

ZONING
PRESENTATION

Date
04.06.2018


Scale
AS SHOWN

Project No.
1729


Sheet Name

SITE CIRCULATIONS


Sheet No.
A-017

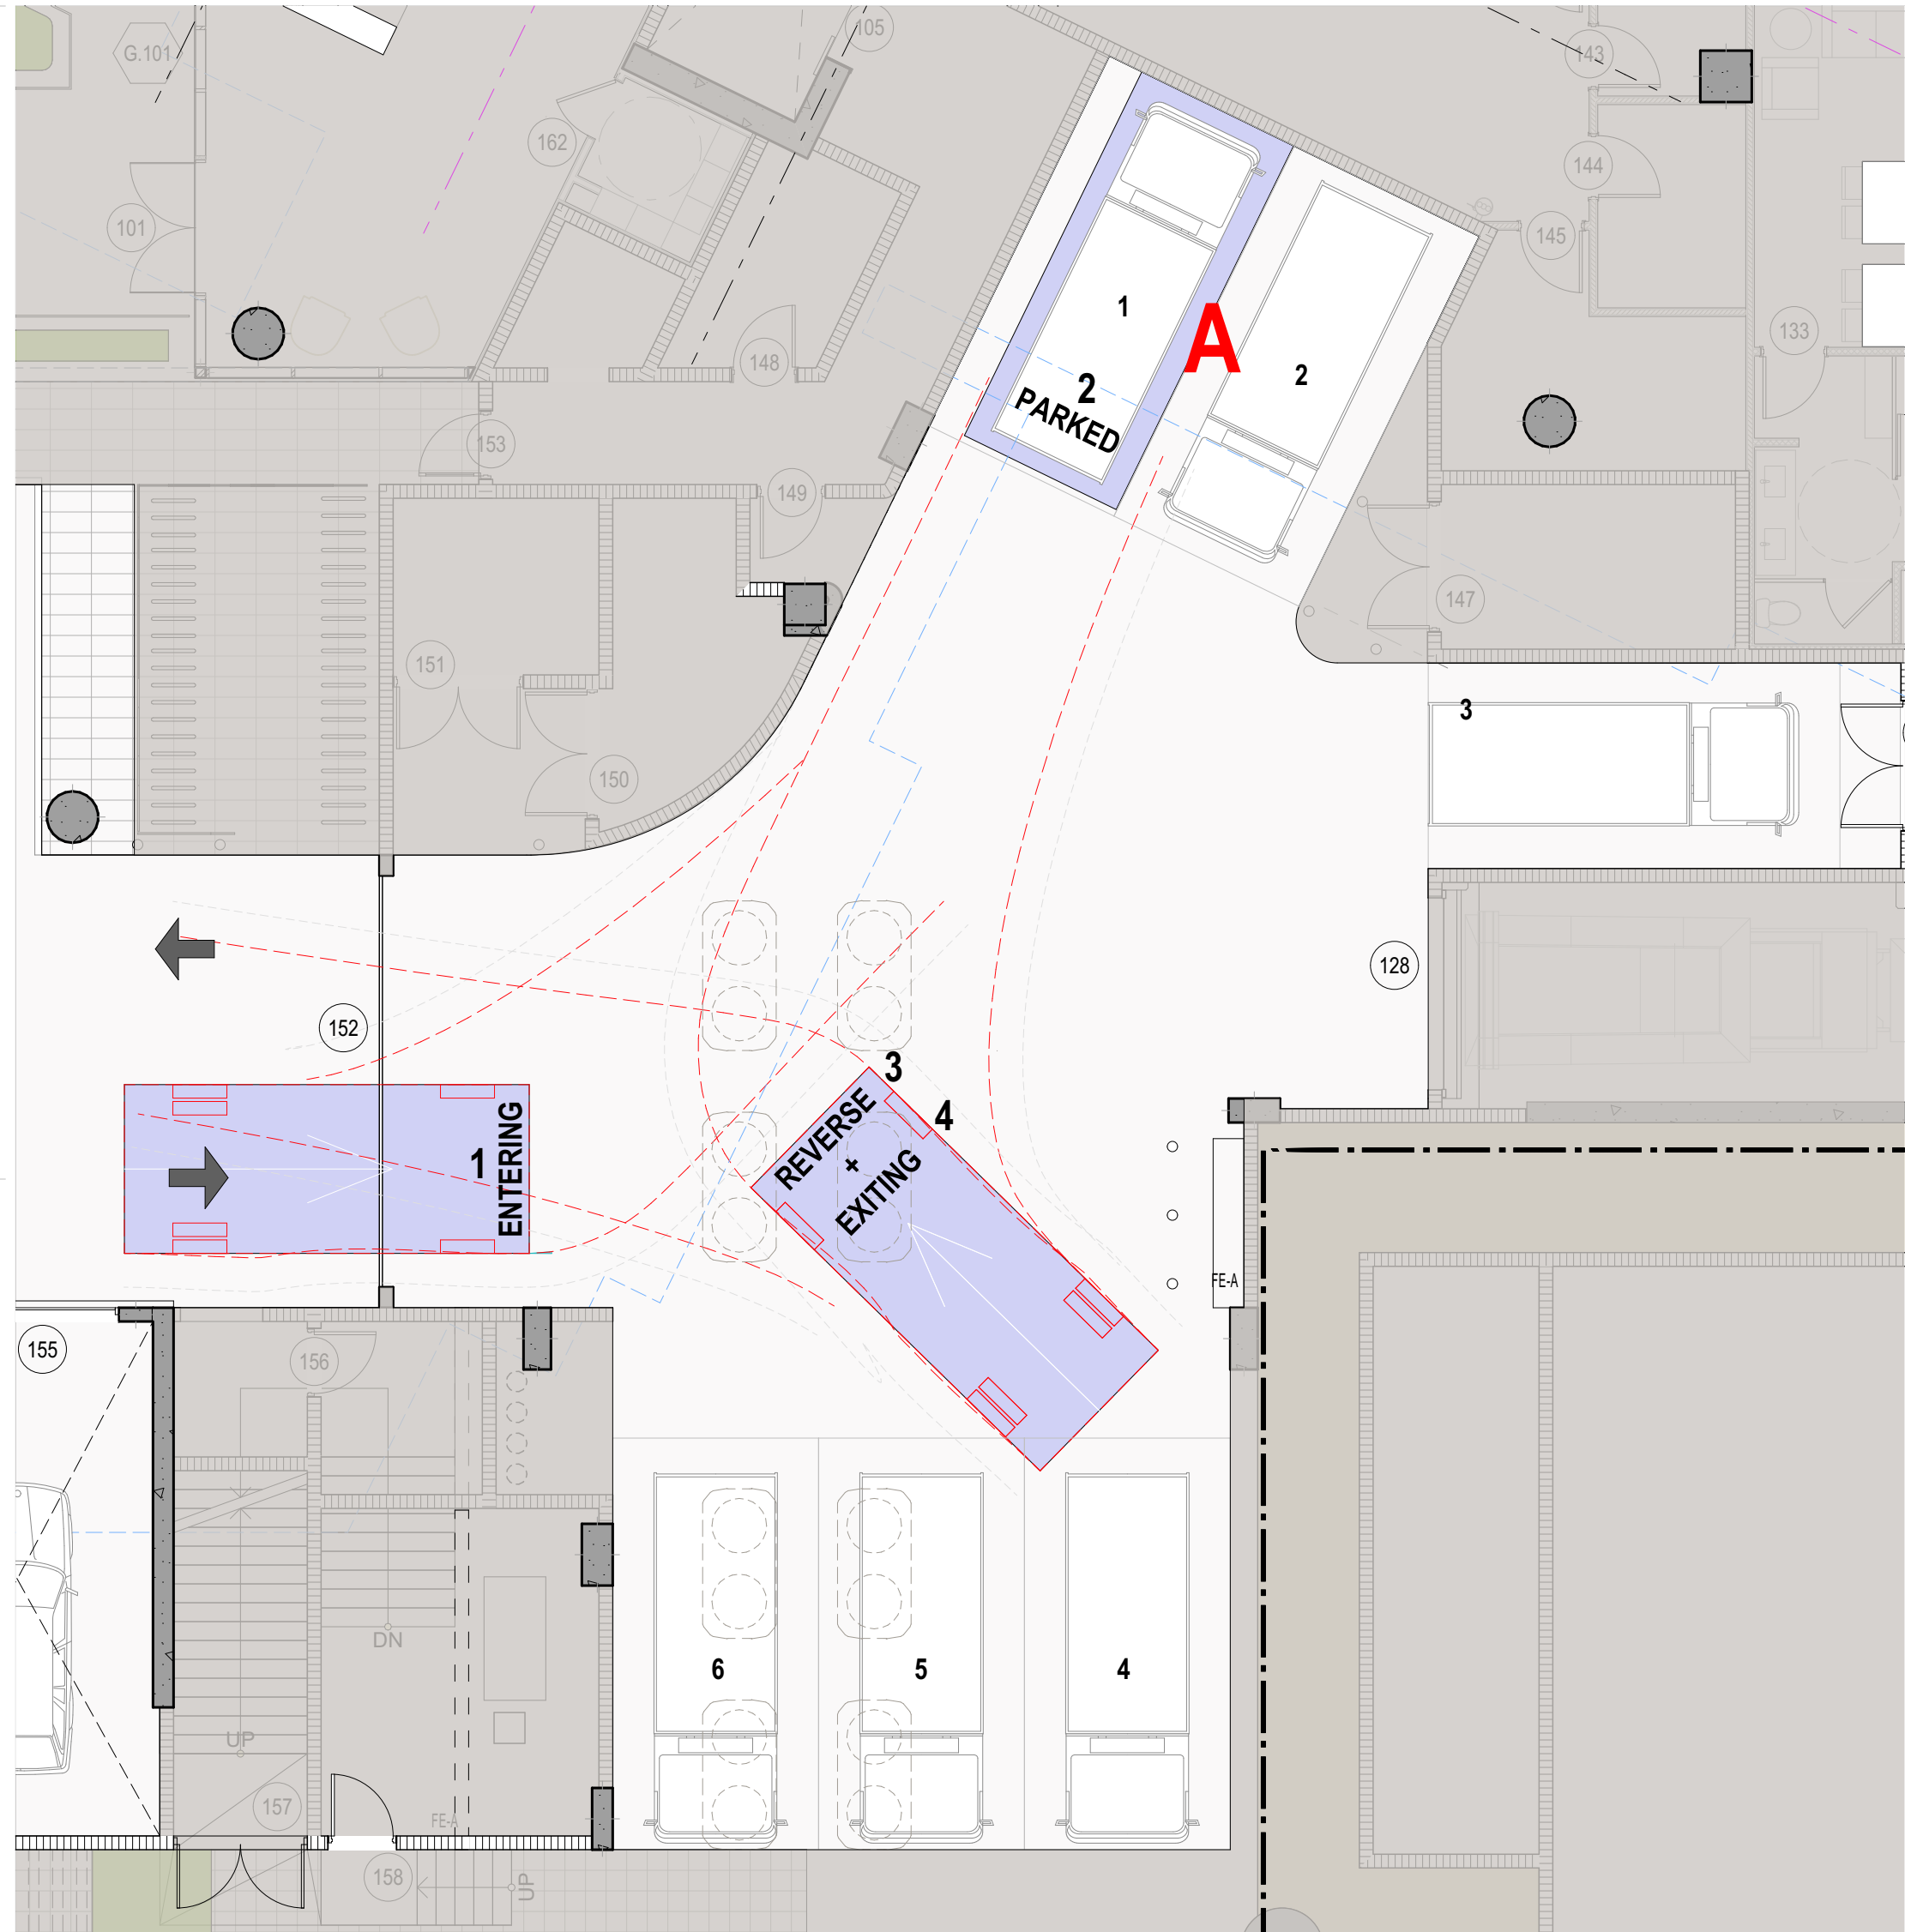


LOADING A
SCALE 1/8"=1'-0"

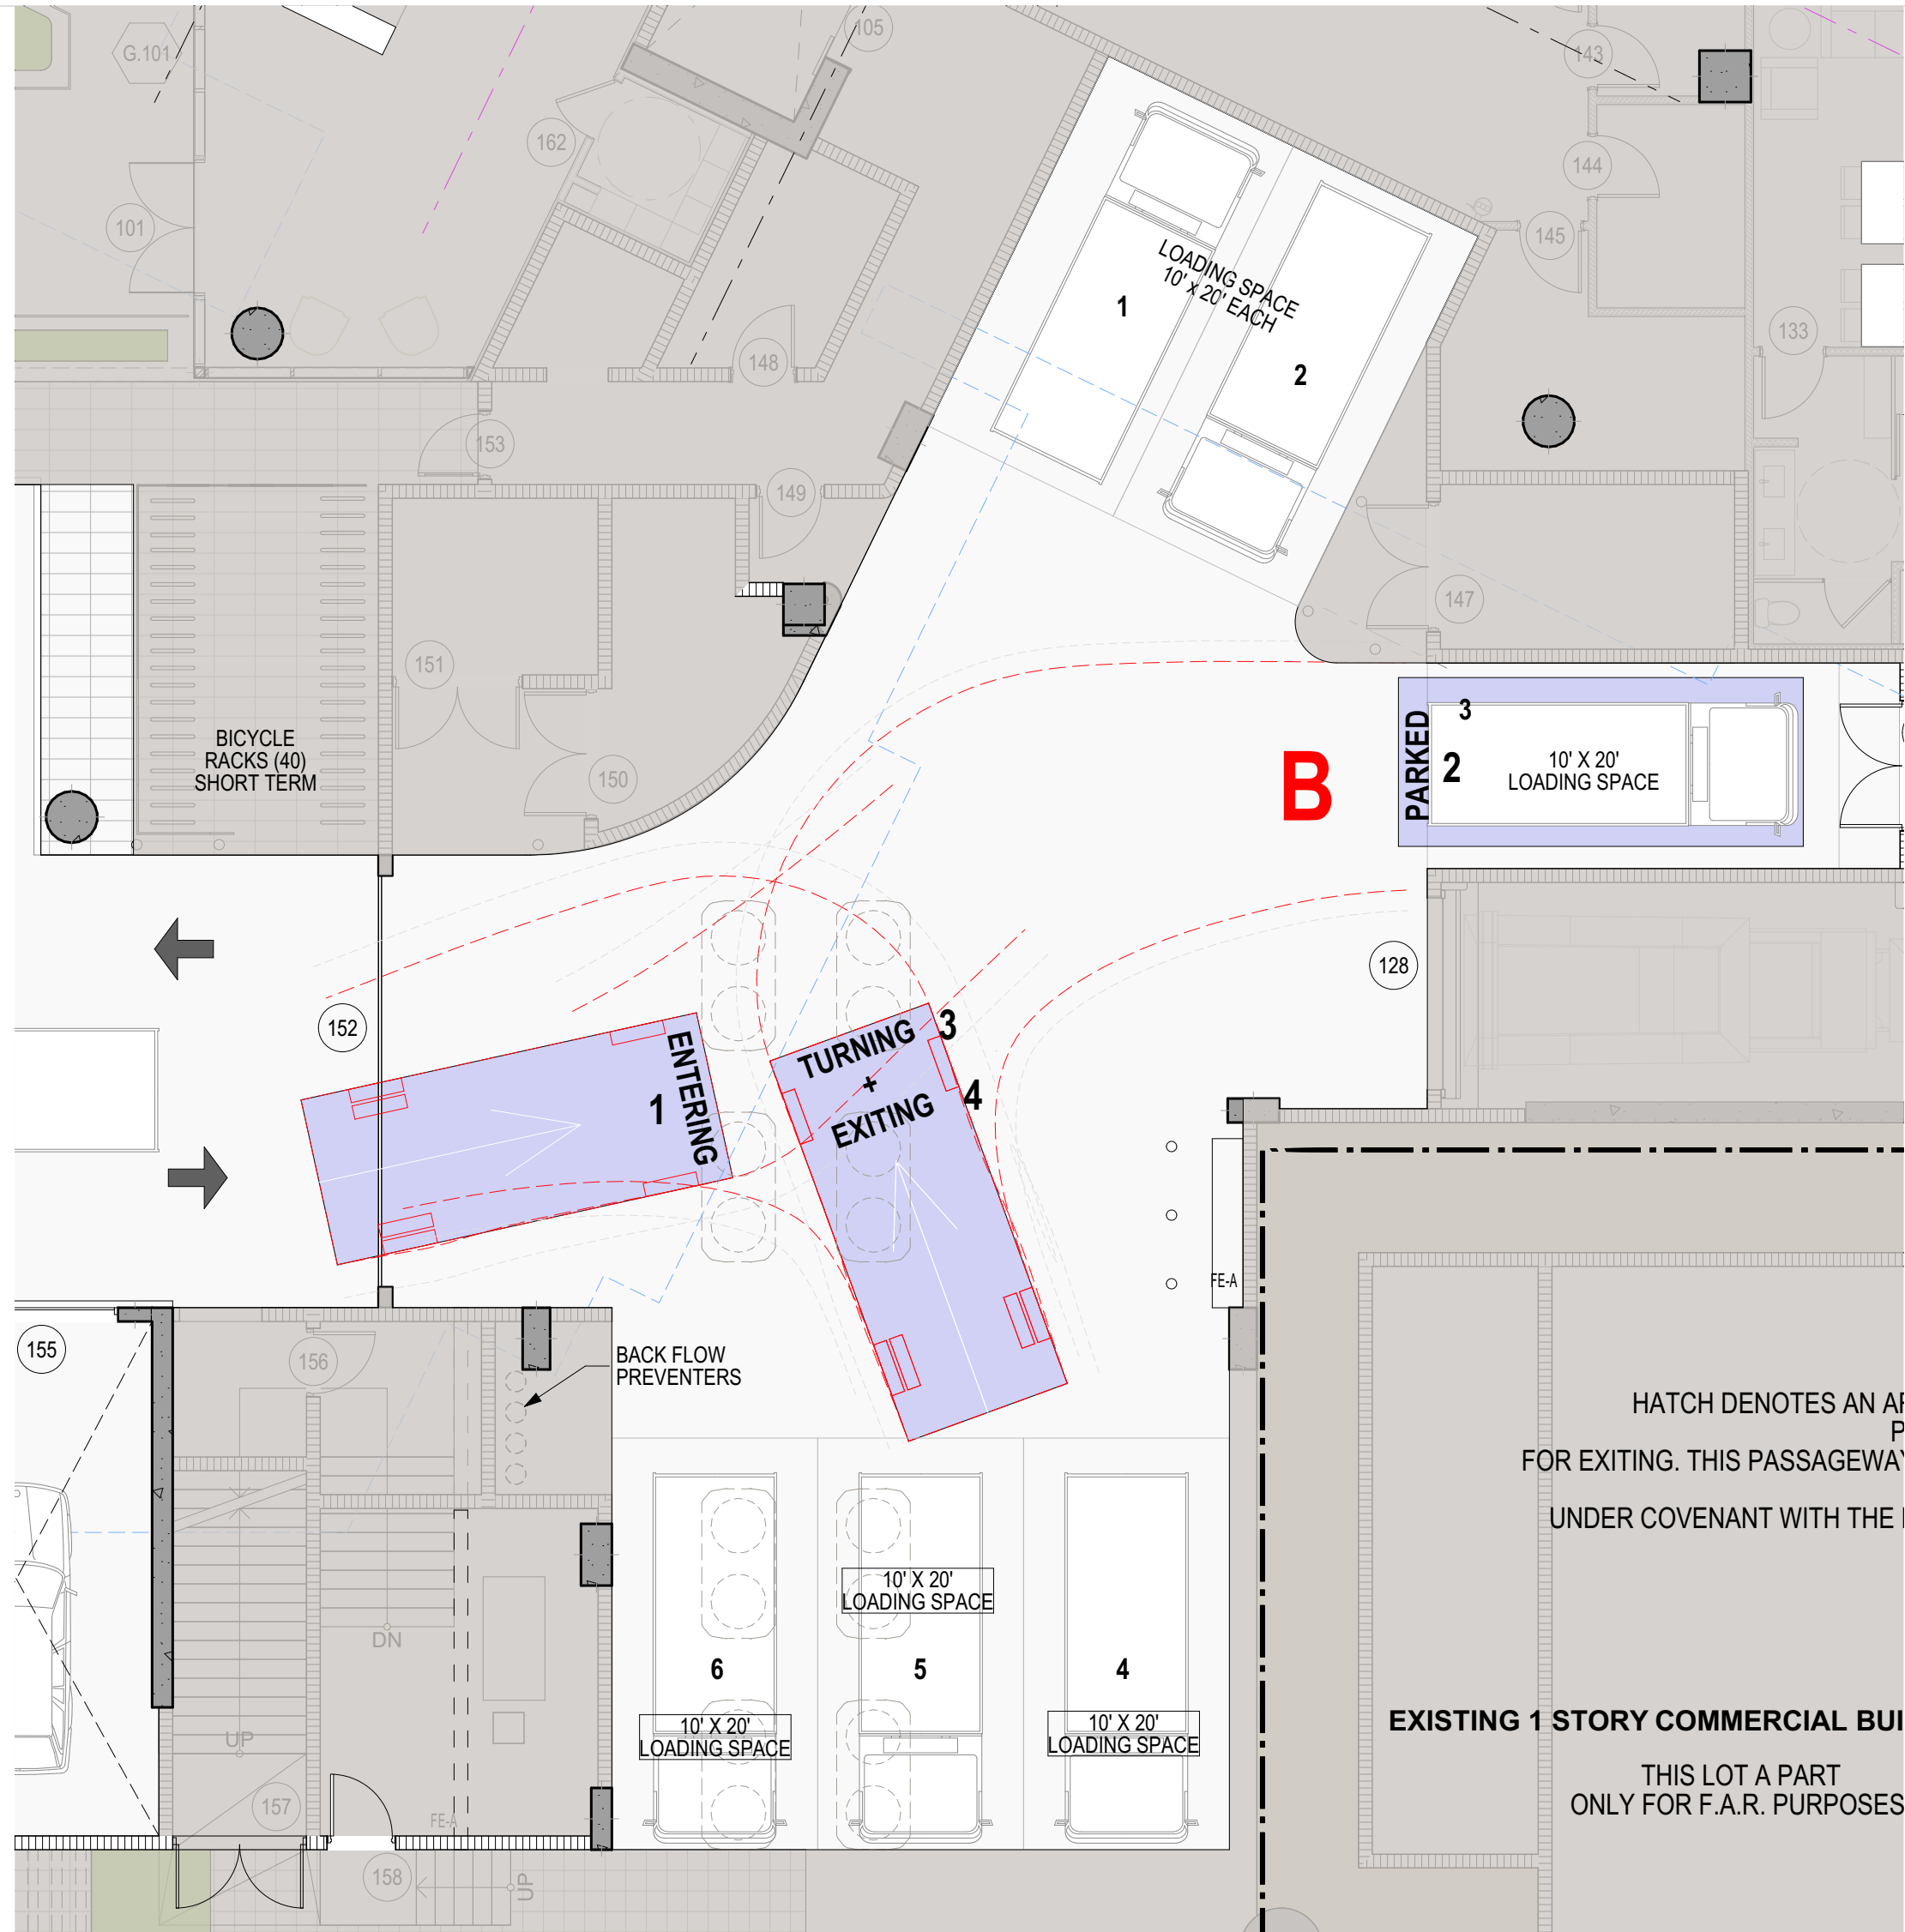


LOADING B
SCALE 1/8"=1'-0"

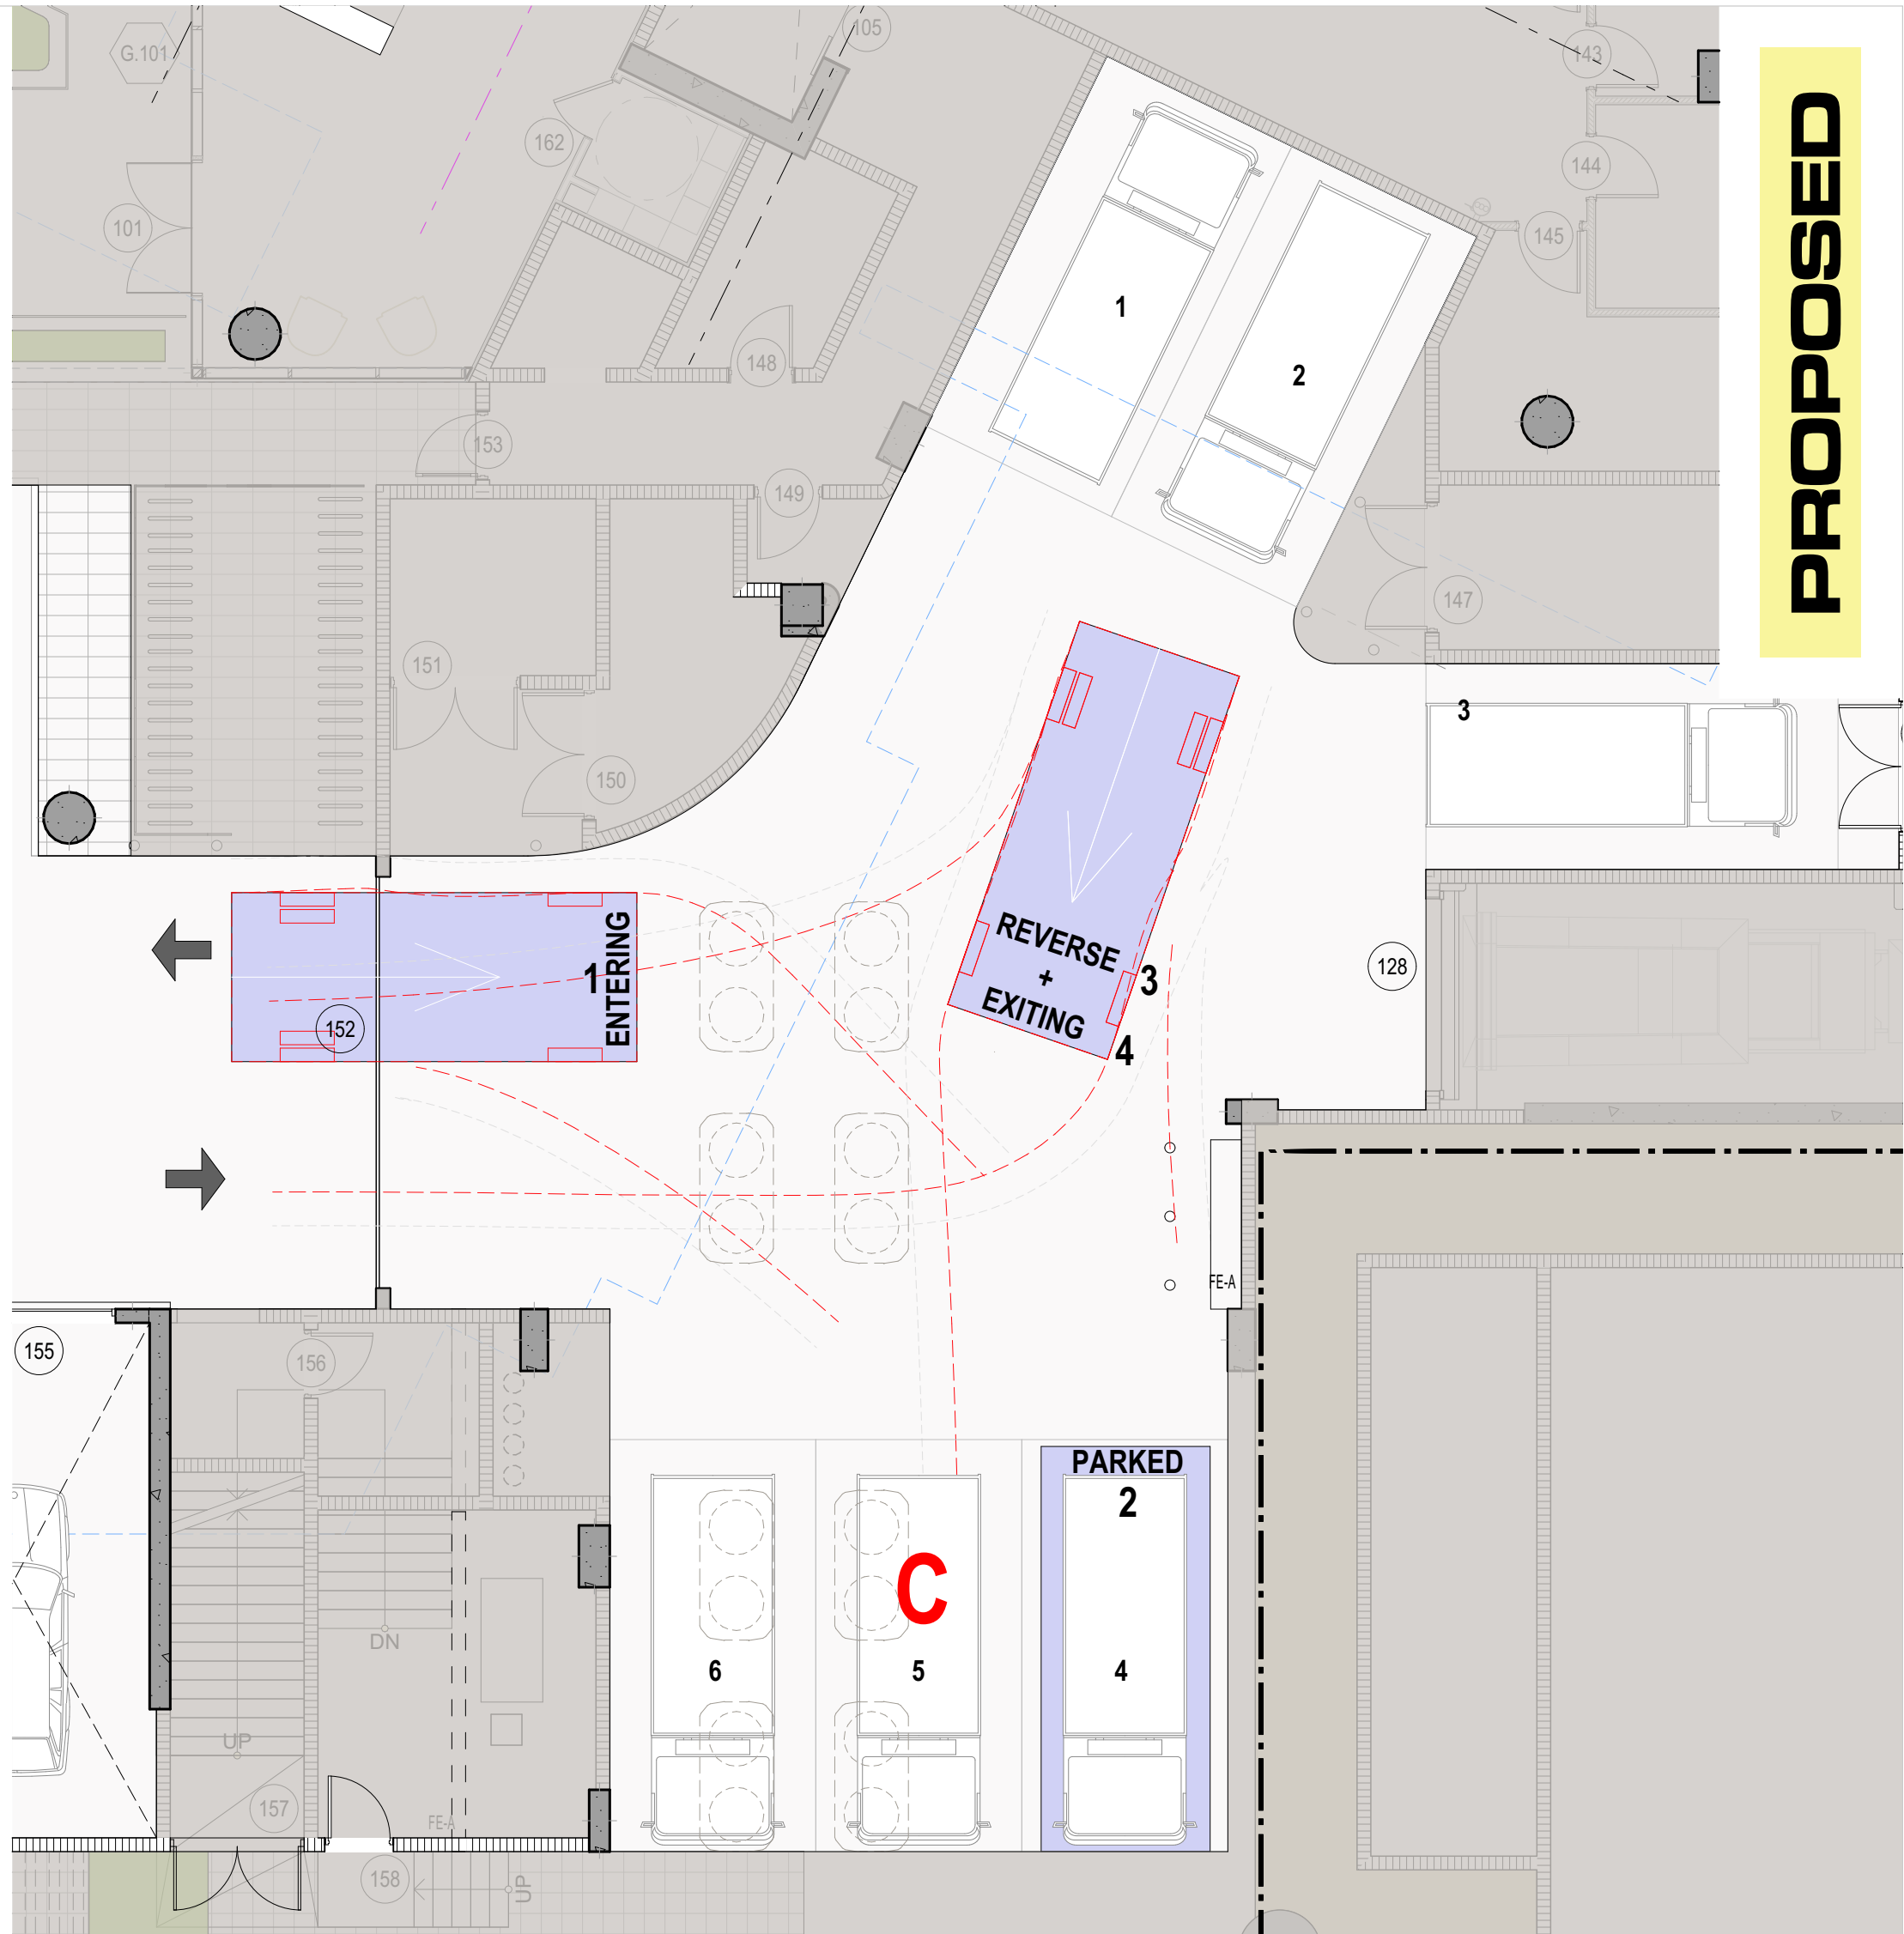


LOADING C
SCALE 1/8"=1'-0"

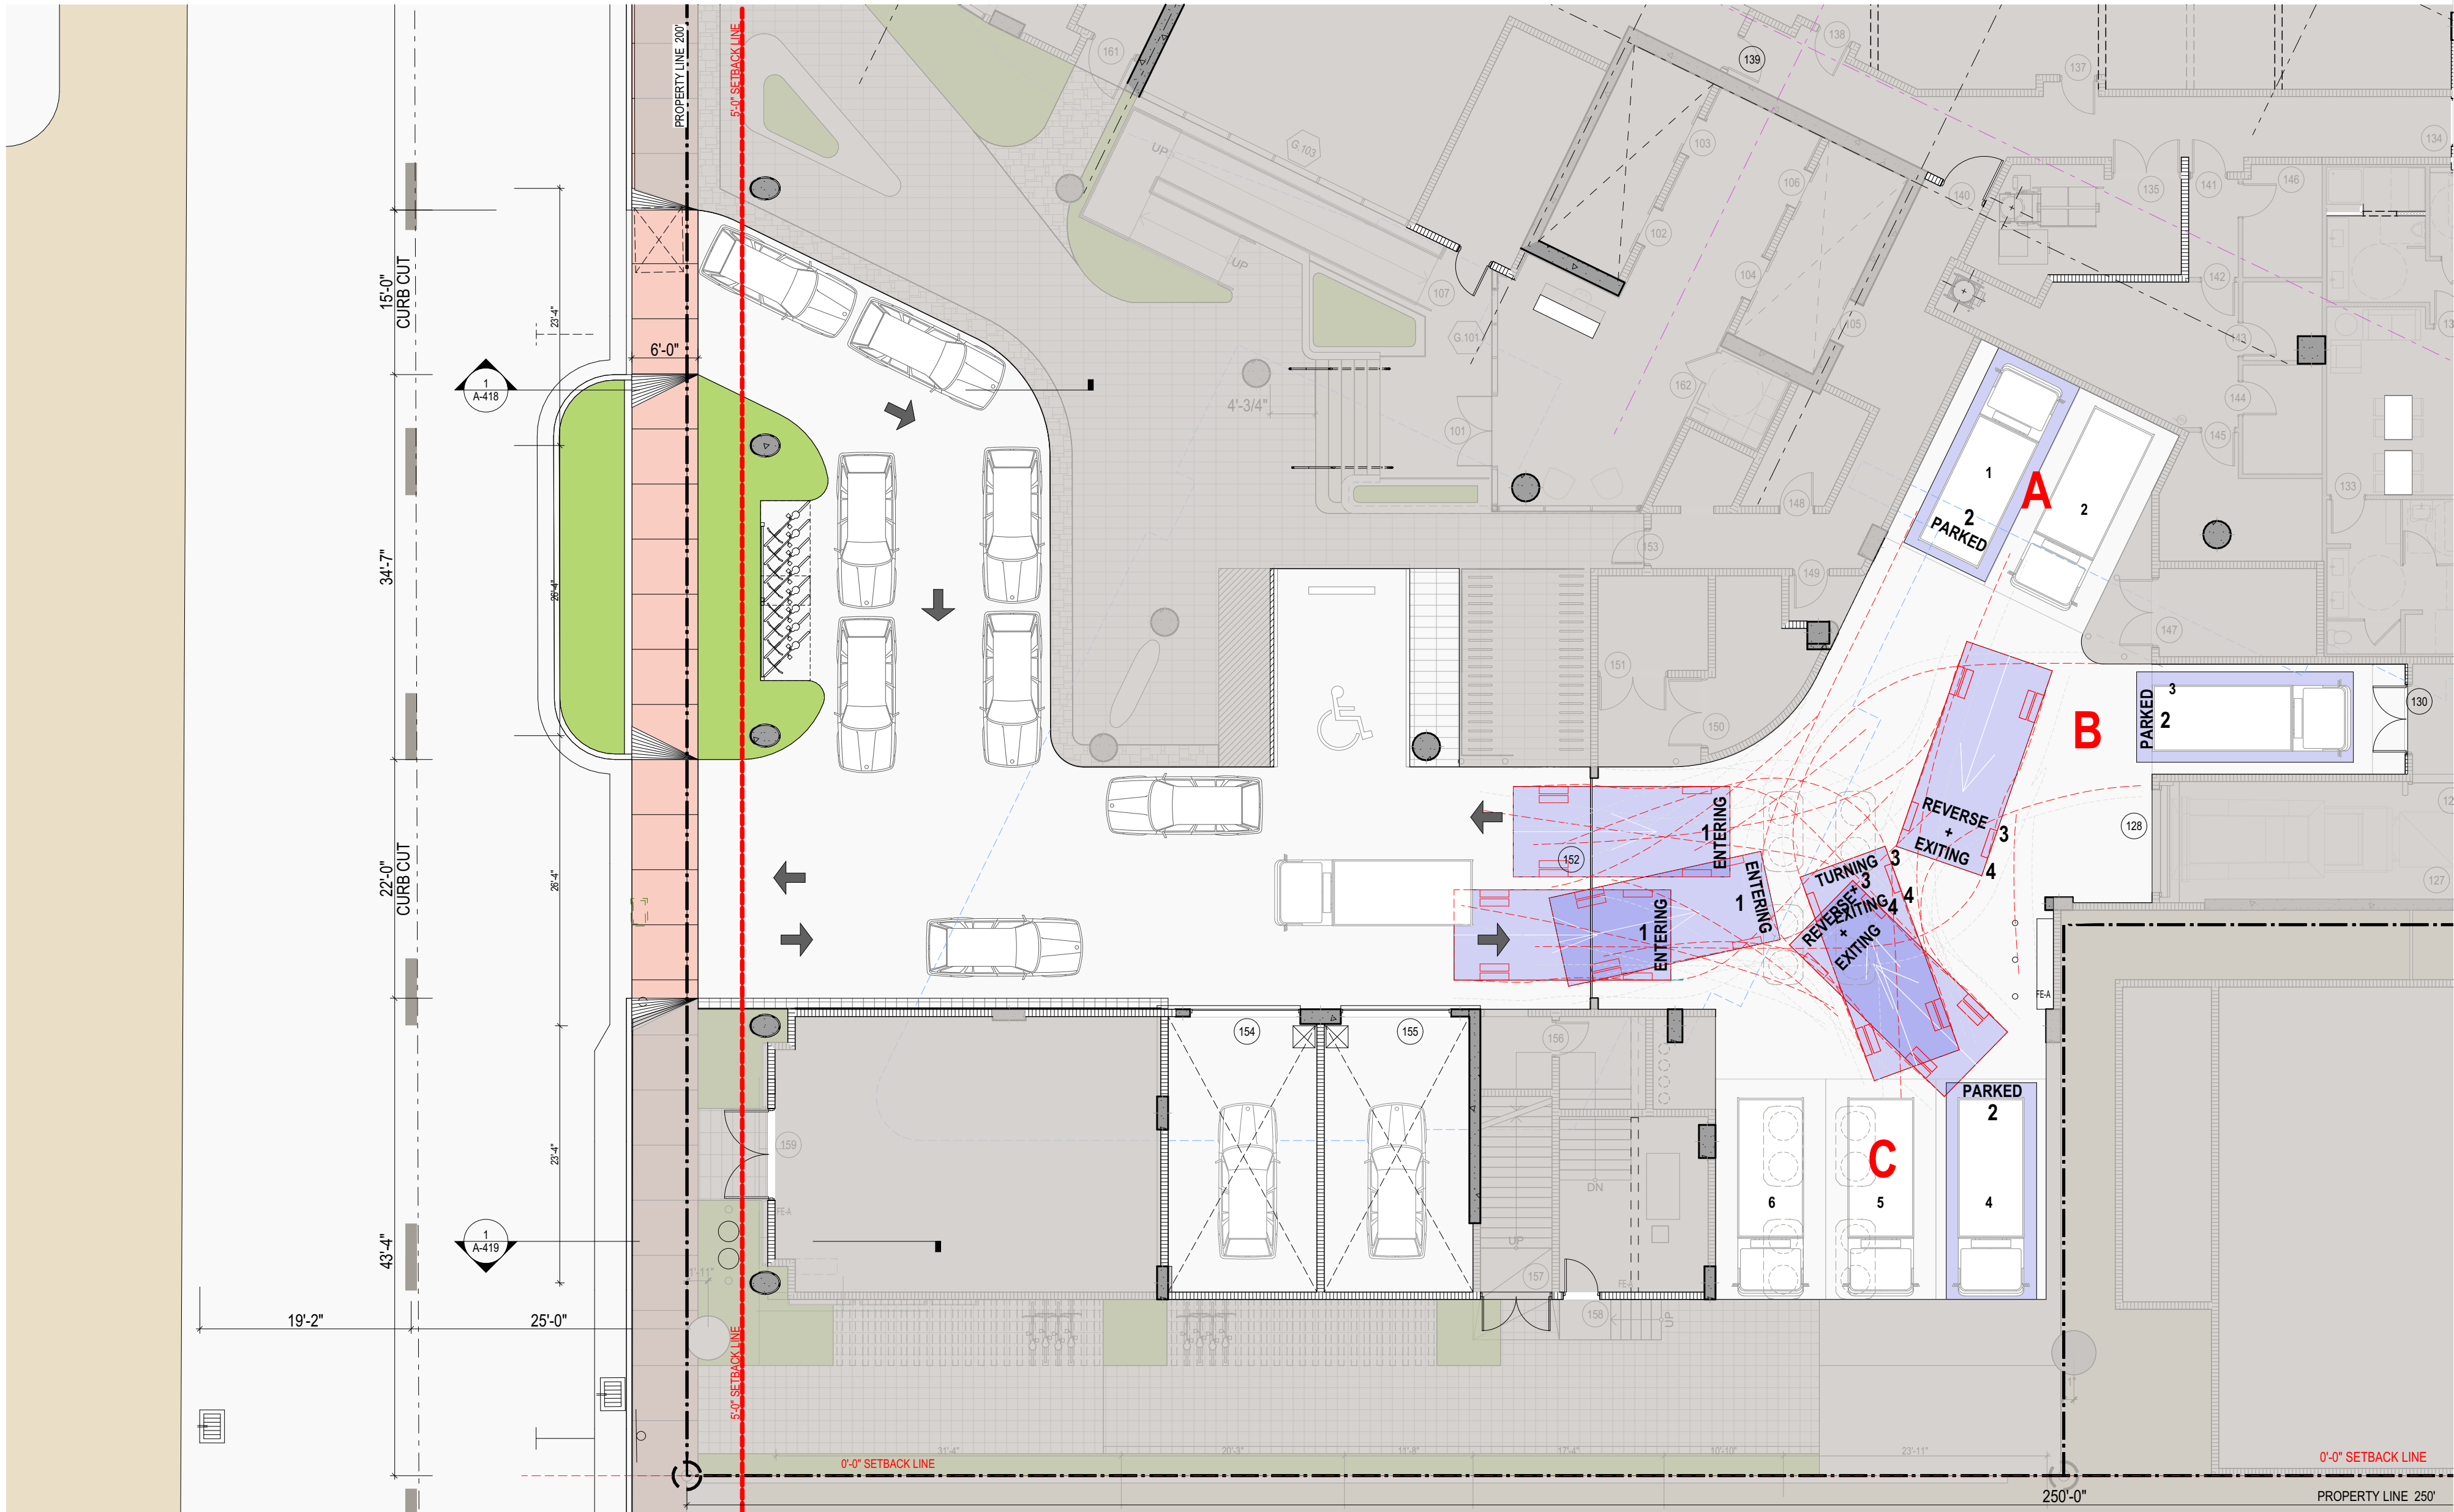

ENTRANCE/ EXIT LOADING DOCKS

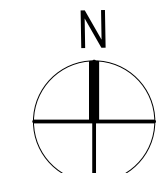

NOT FOR CONSTRUCTION

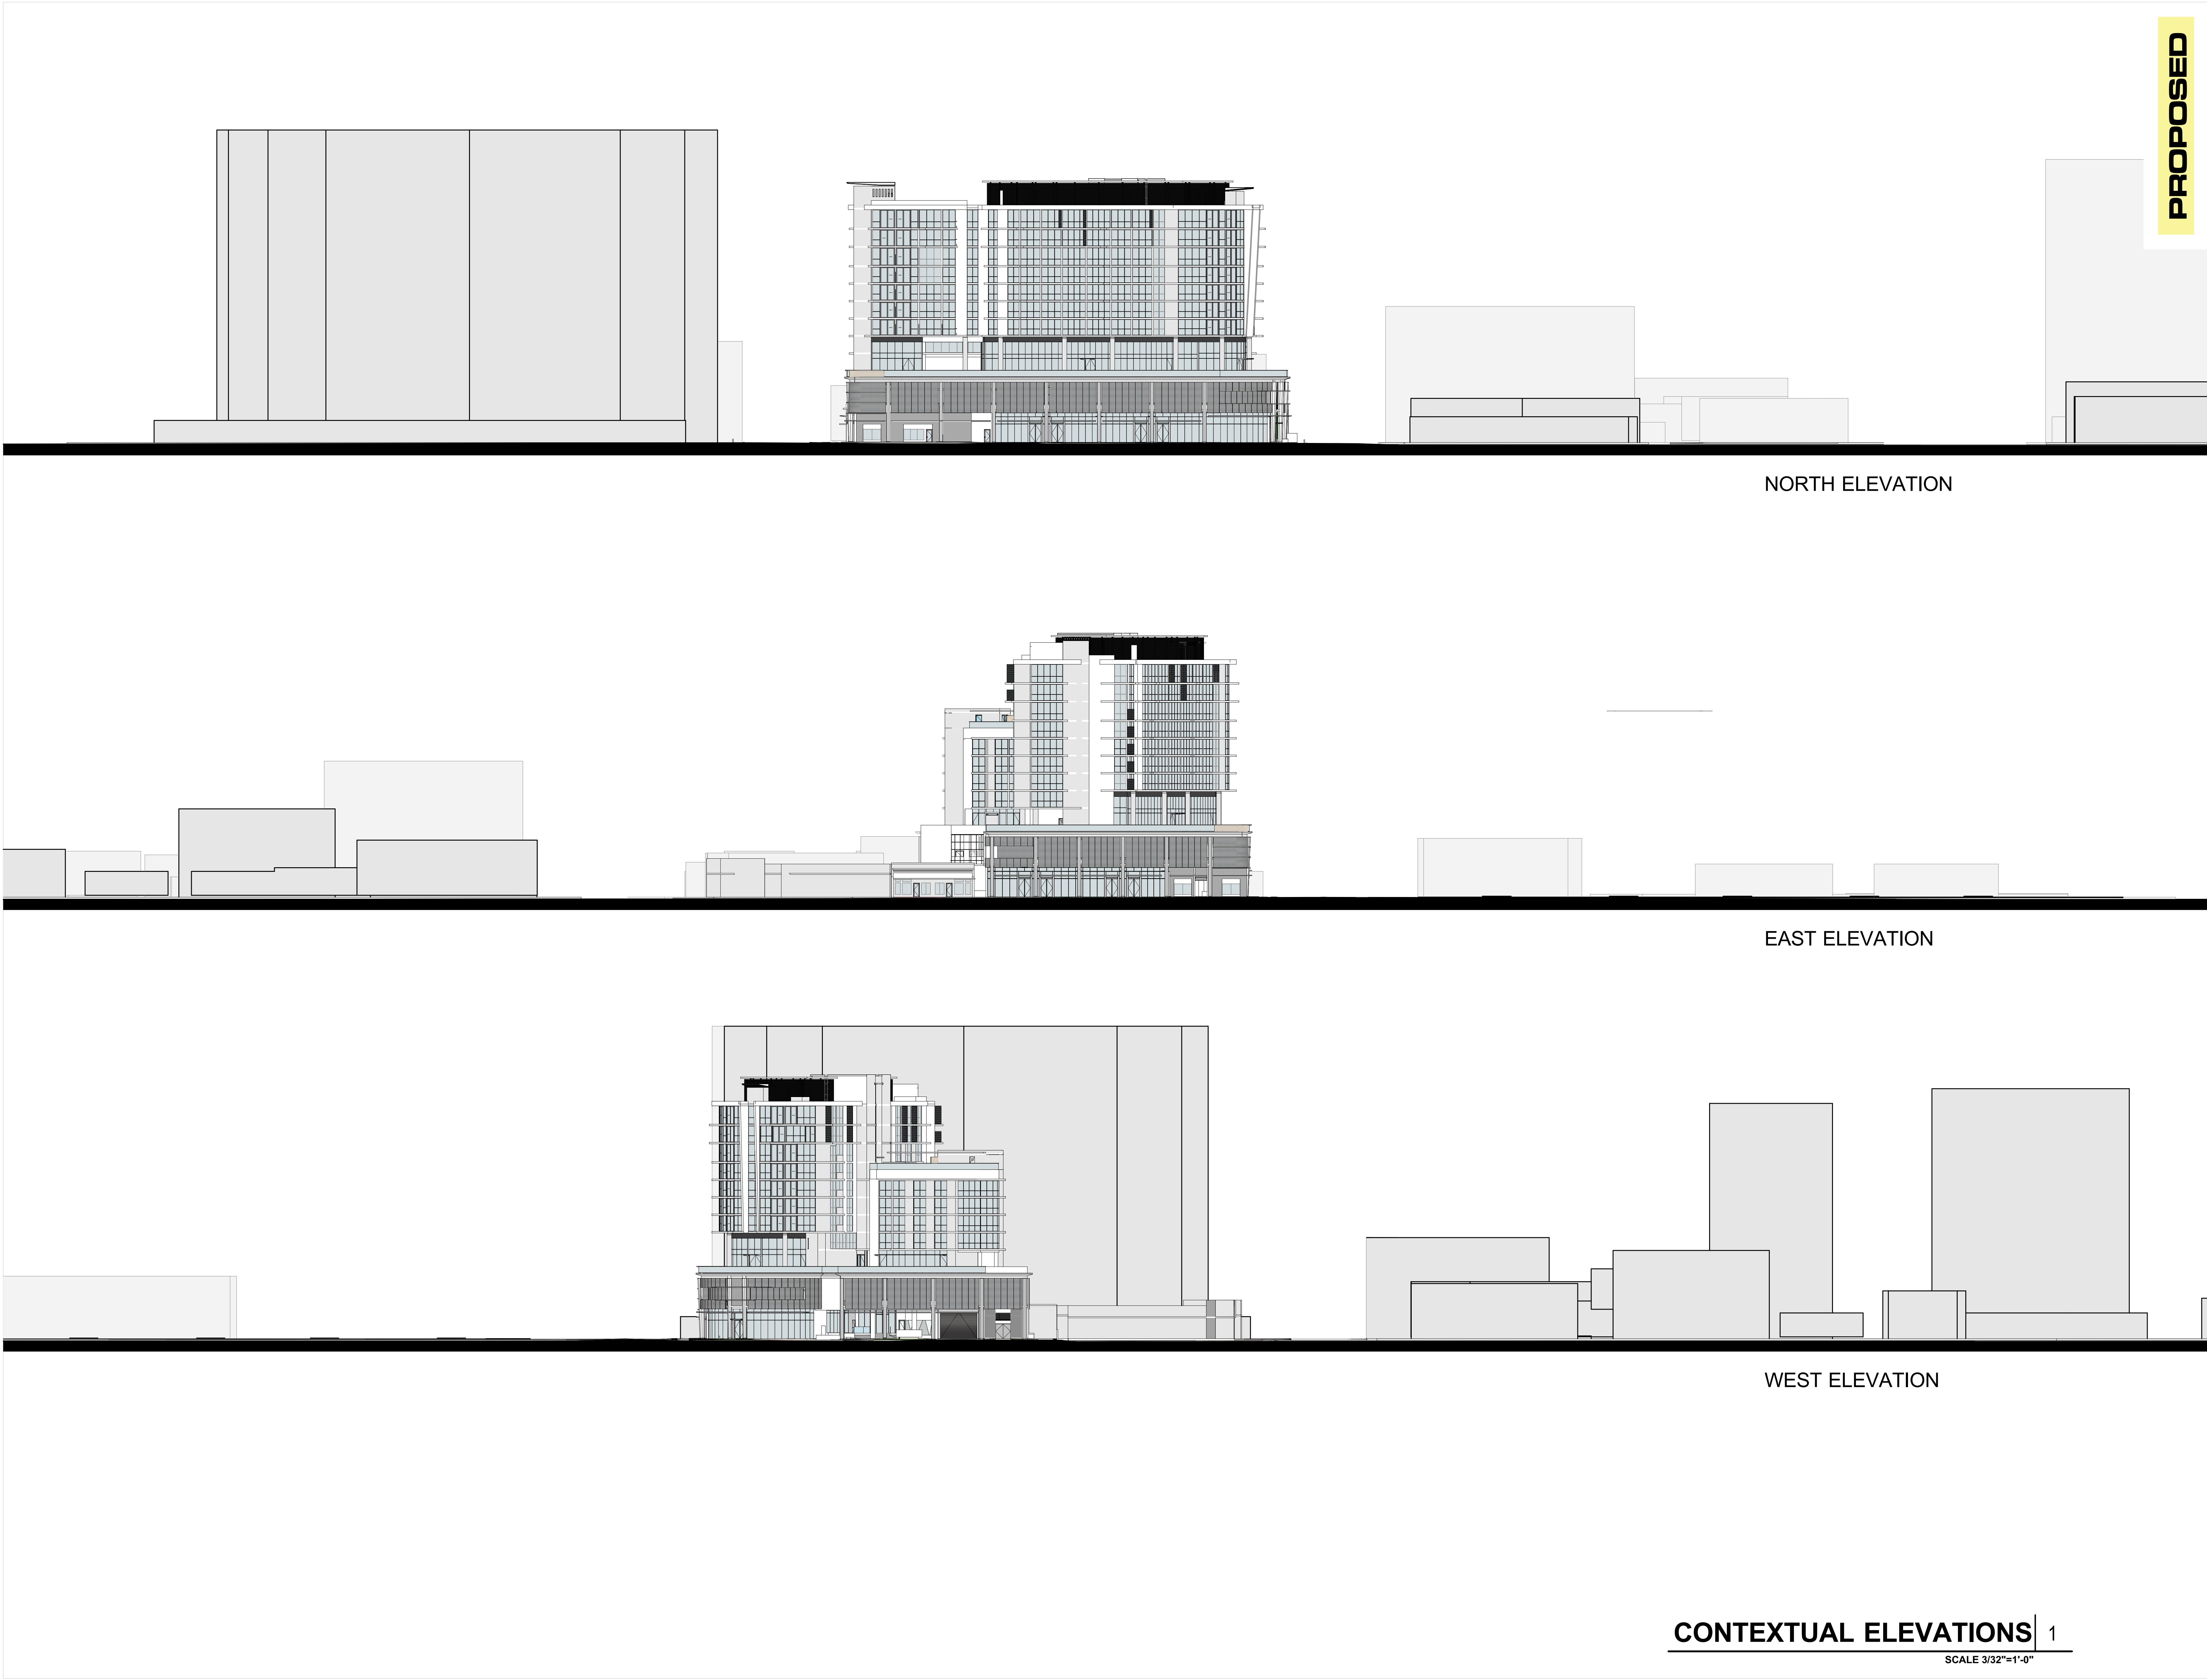

PROPOSED

revuelta
architecture
international

Miami
Santiago, Chile
revuelta-
architecture.com
2850 SW 27TH AVE. SUITE 110
MIAMI, FL 33135
T: 305.590.5000
F: 305.590.5040

72+COLLINS HOTEL &
CONDOMINIUM

7118 - 7140 COLLINS AVENUE & 7121 - 7145 HARDING AVENUE
MIAMI BEACH - FLORIDA 33141

Owner Information
COLLINS & 72nd.
DEVELOPERS
9537 Harding Avenue
Surfside, Florida 33154
(305) 867-6344

Consultant

Design by
Luis O. Revuelta
AR-0007972

ZONING
PRESENTATION

Date
04.06.2018
Scale
AS SHOWN
Project No.
1729
Sheet Name

CONTEXTUAL
ELEVATIONS

Sheet No.
A-019

CONTEXTUAL ELEVATIONS | 1
SCALE 3/32"=1'-0"