

B

3

NTS




3D VIEWS	1
N.T.S.	

**72+COLLINS HOTEL &
CONDOMINIUM**

Owner Information
COLLINS & 72nd.
DEVELOPERS
9537 Harding Avenue
Ft. Lauderdale, Florida 333154
(305) 867-6344

Consultant

Design by

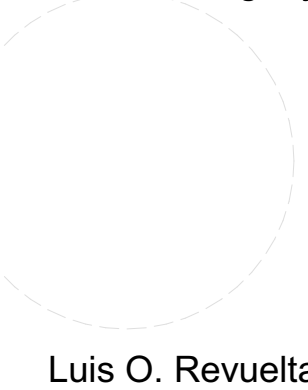

Luis O. Revuelta
AR-0007972

ZONING PRESENTATION

Date
04.06.2018

Scale
AS SHOWN

Project No.
1729


Sheet Name


3D Views


Sheet No.
A-021



BUILDING PLANS
A-101-A-110

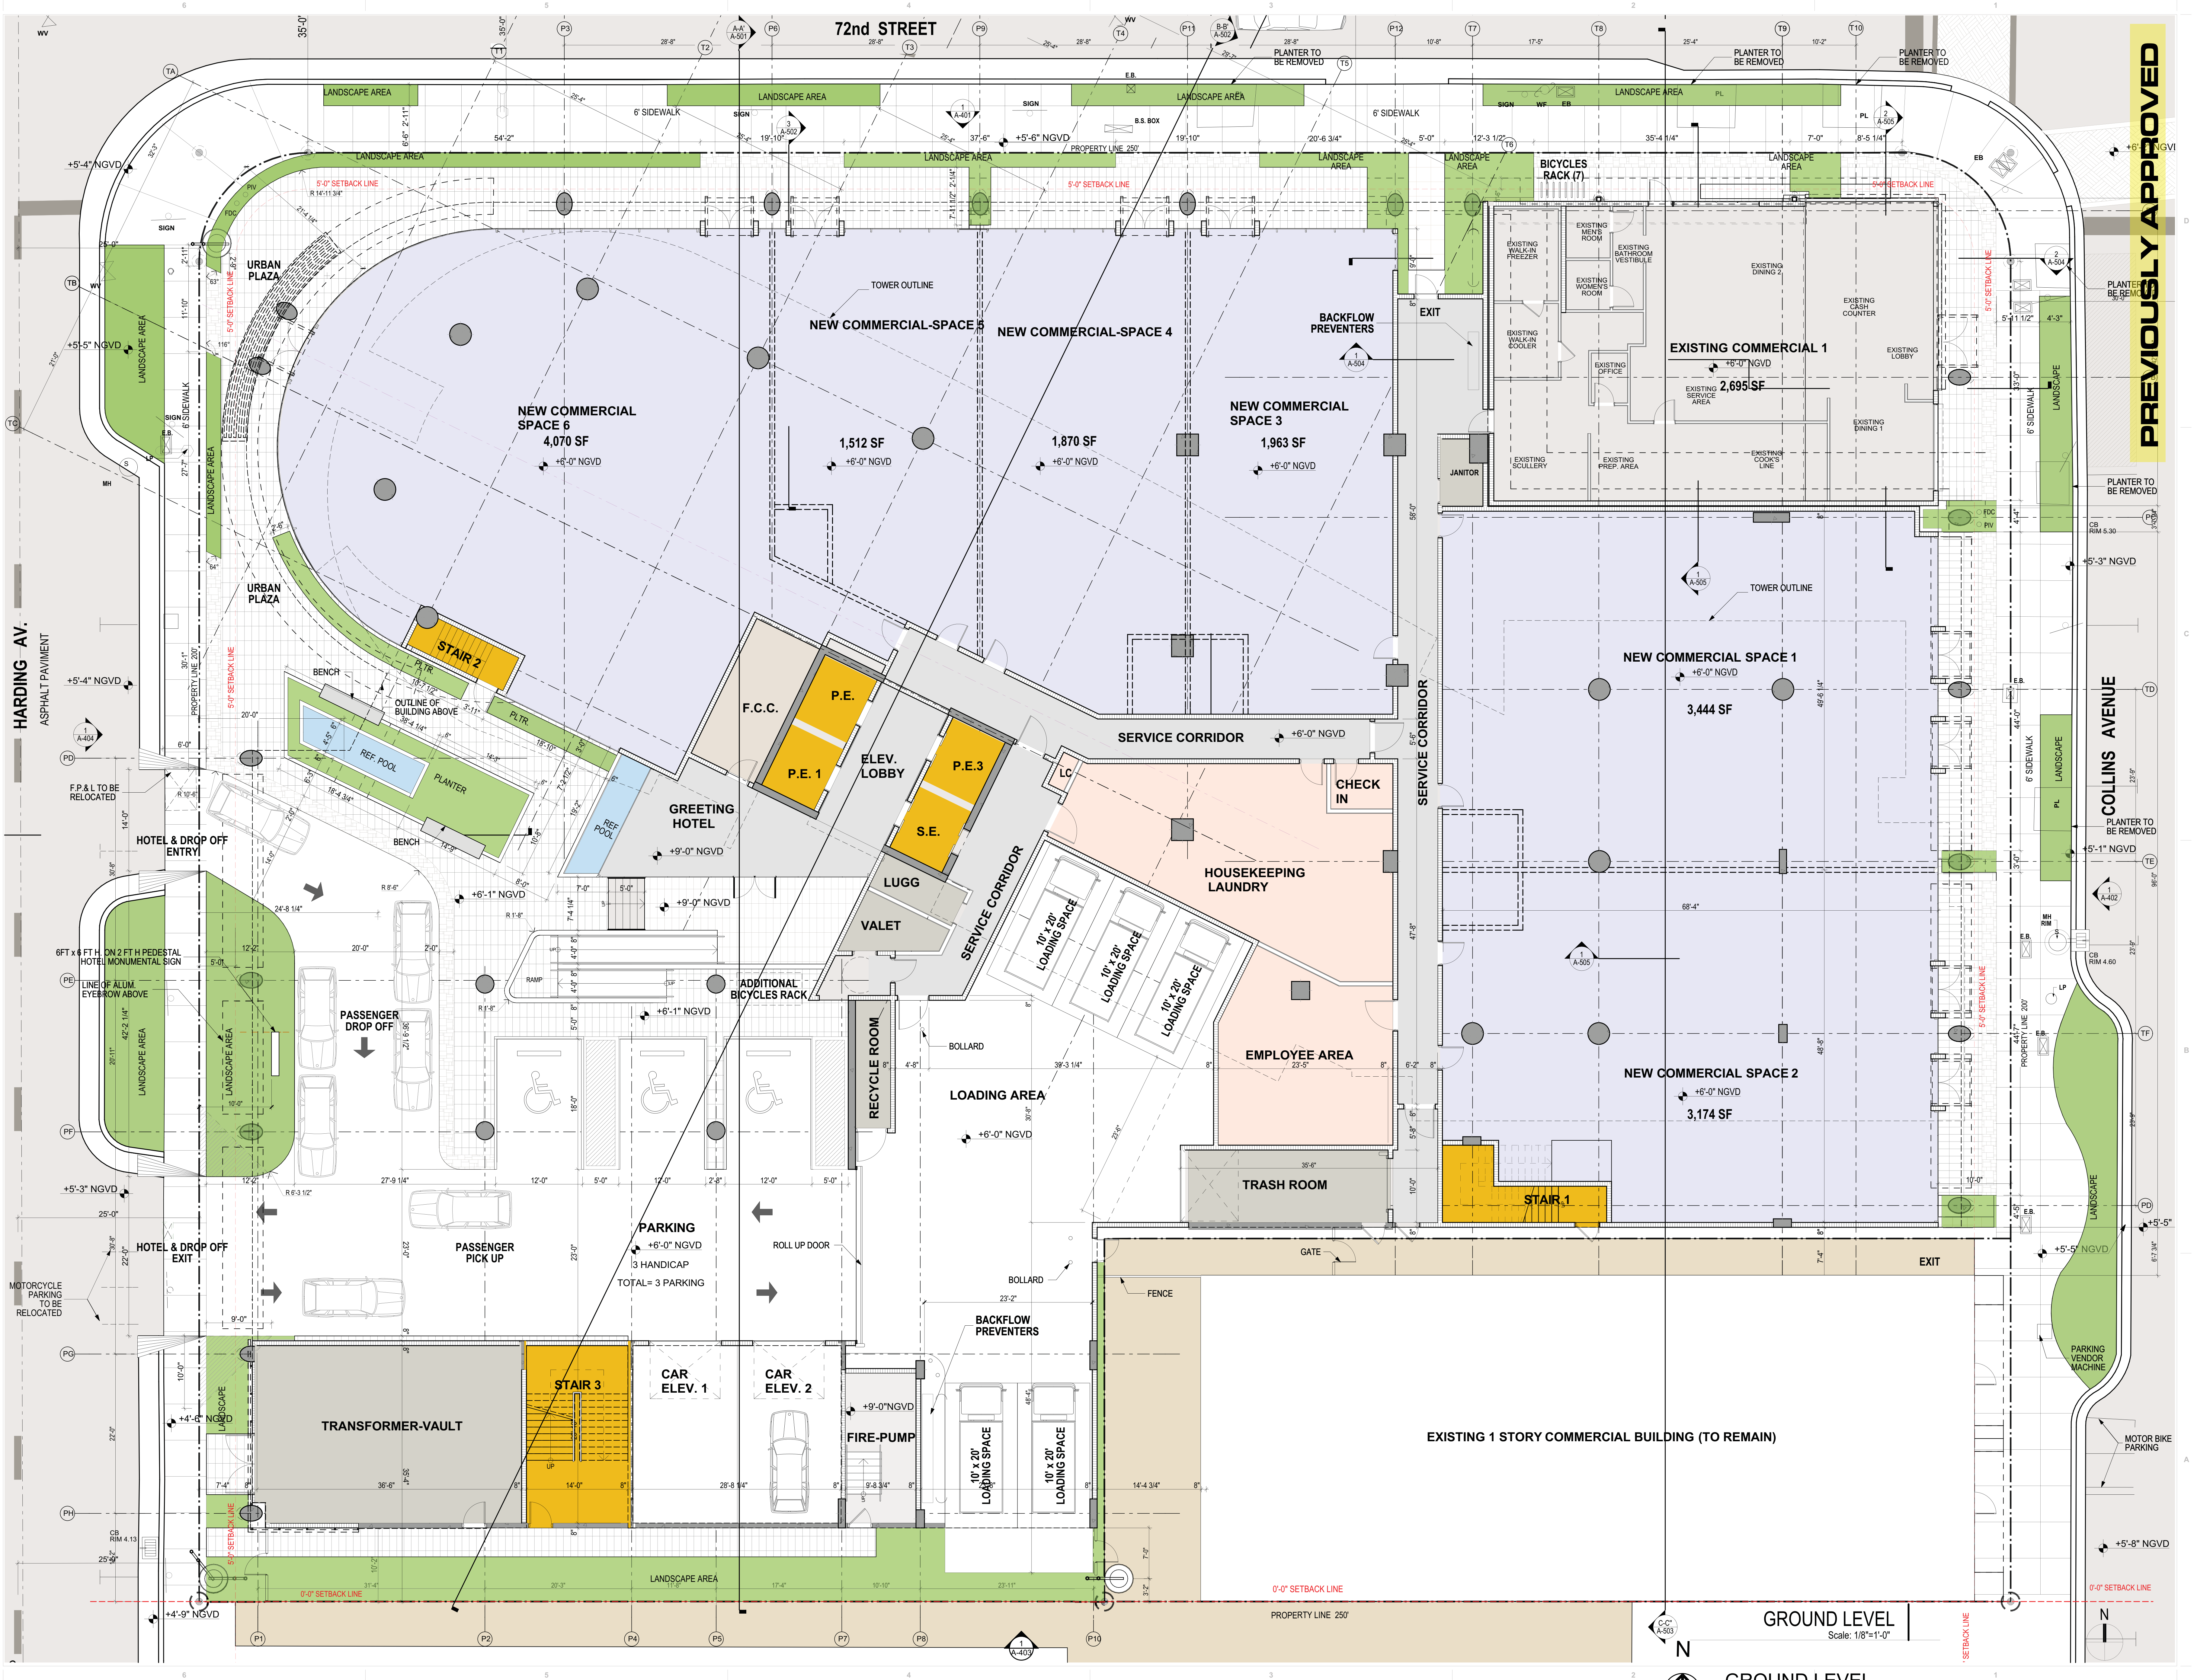


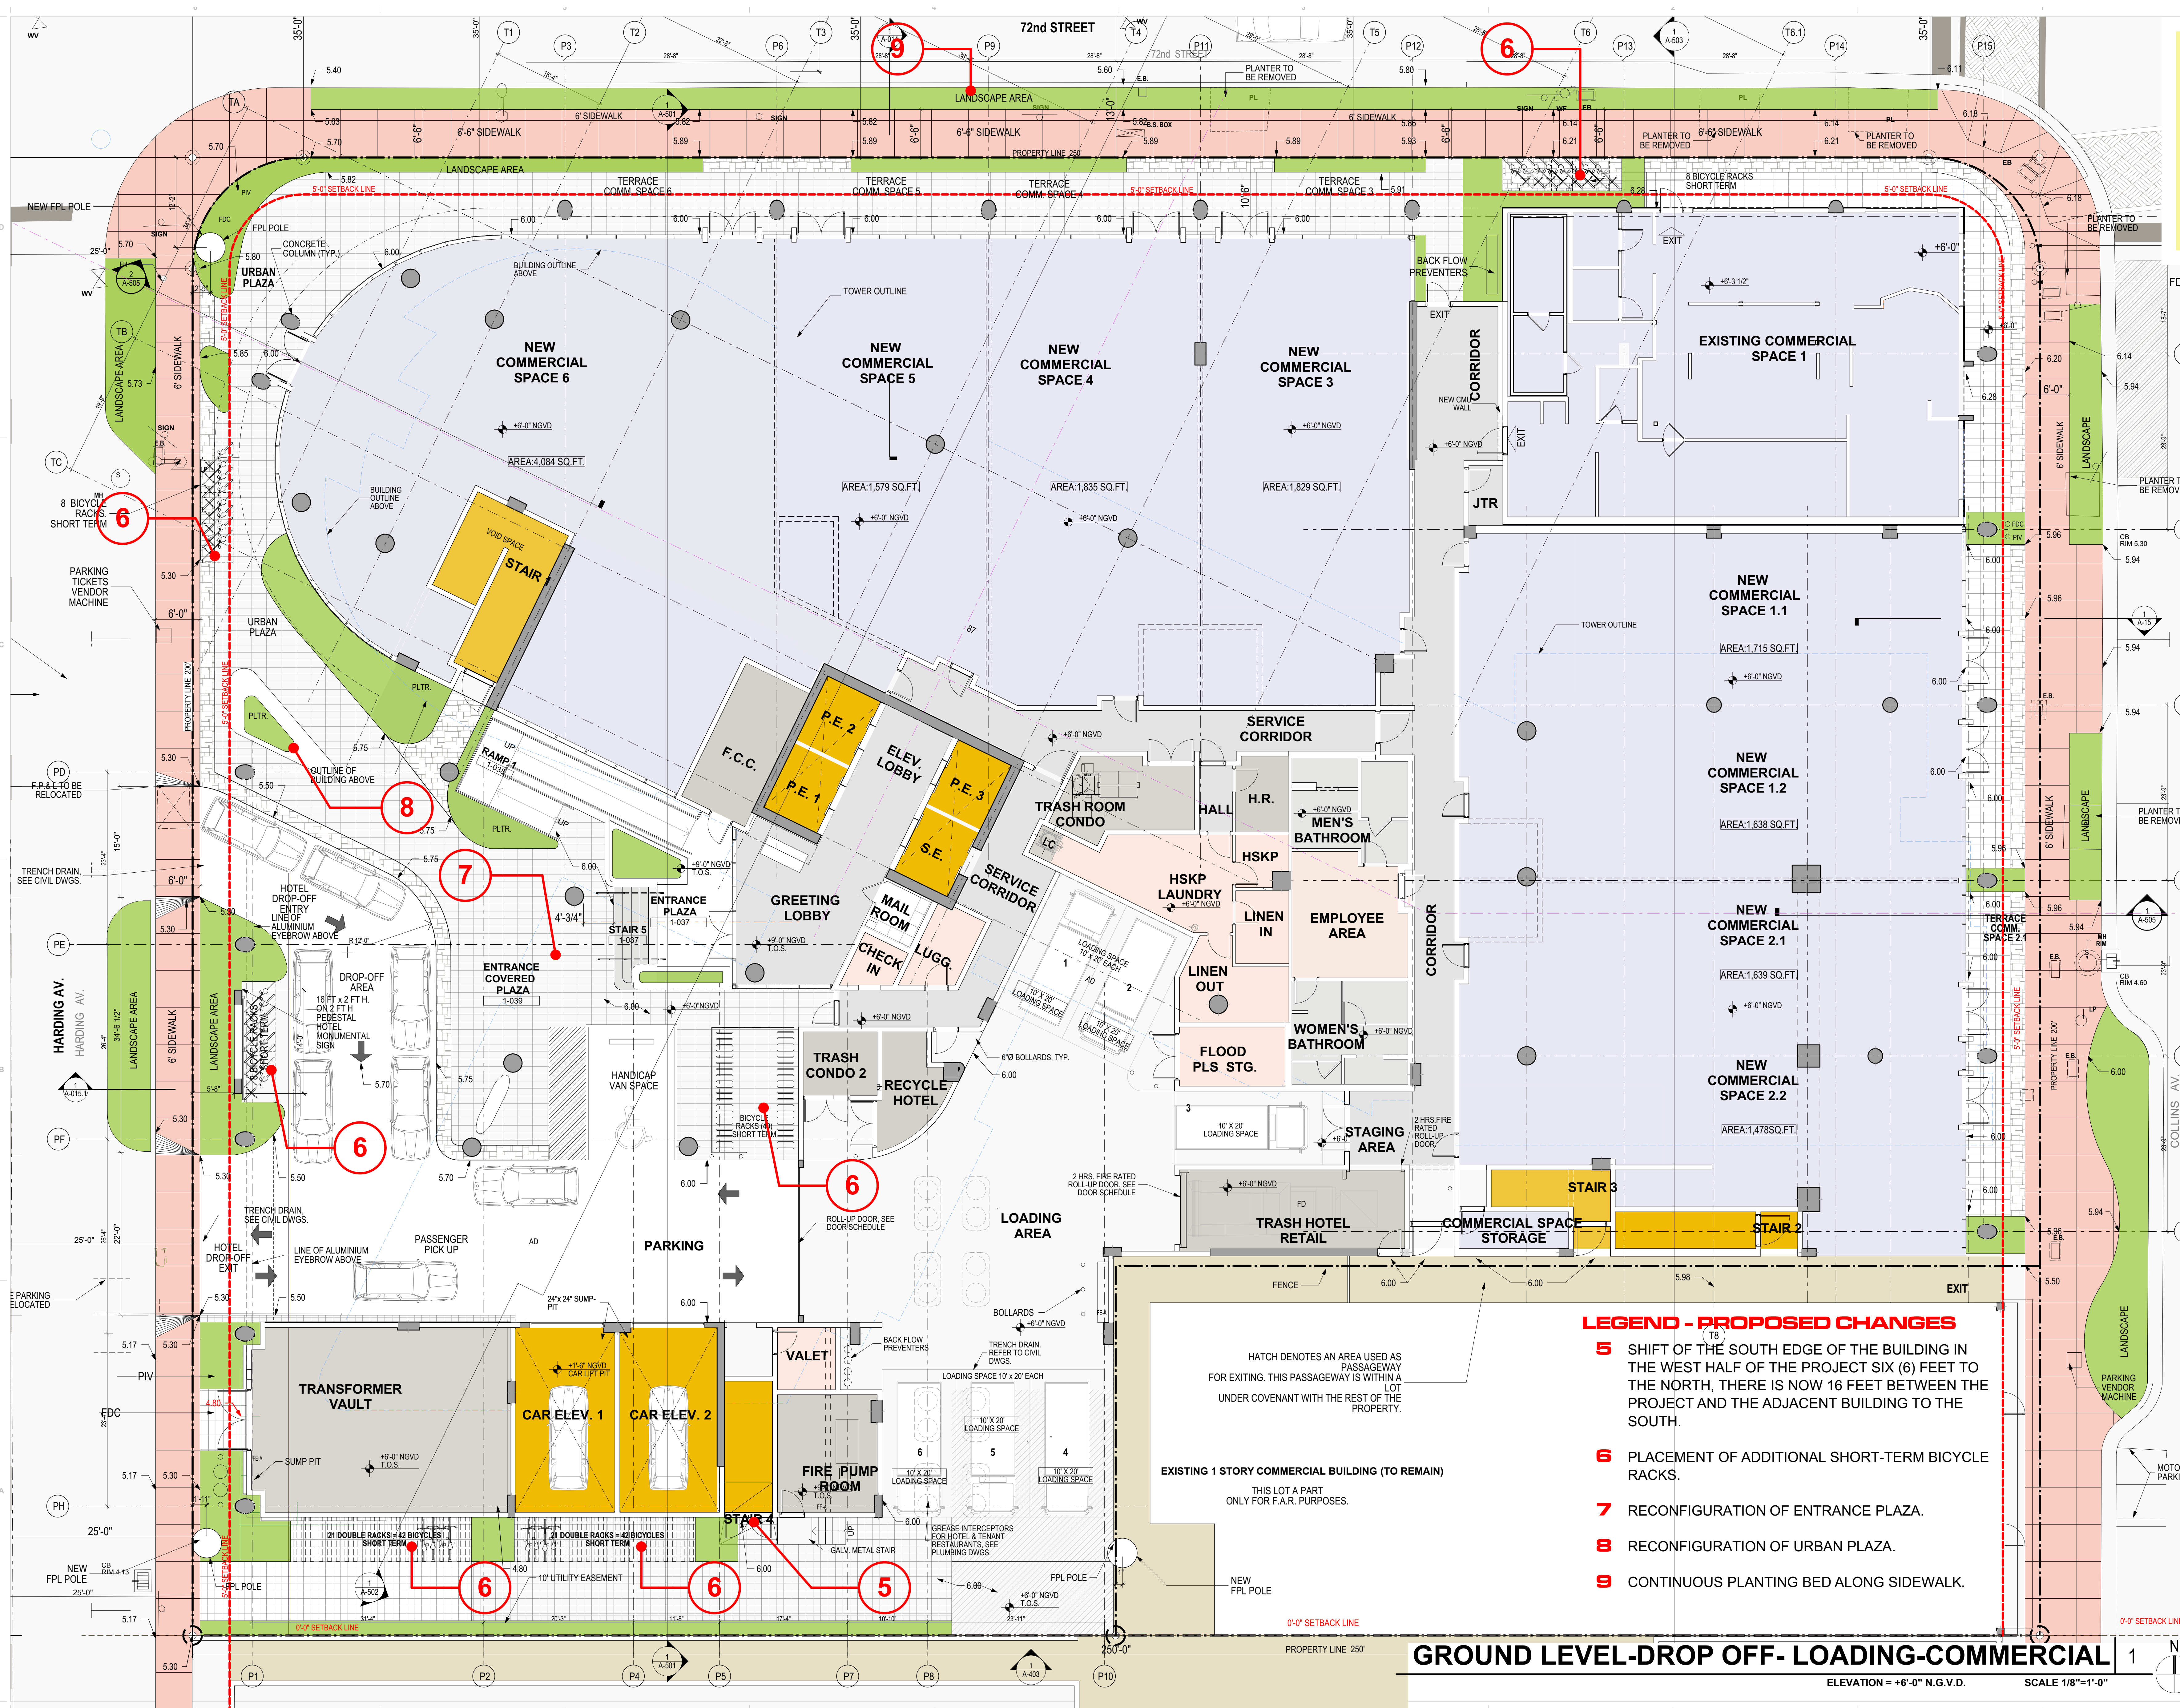

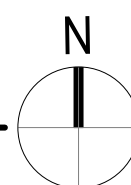

2

1

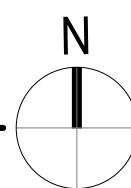

3

