

**72+COLLINS HOTEL &
CONDOMINIUM**7118 - 7140 COLLINS AVENUE & 7121 - 7145 HARDING AVENUE
MIAMI BEACH - FLORIDA 33141

Permit Revisions

Owner Information
COLLINS & 72nd.
DEVELOPERS9537 Harding Avenue
Surfside, Florida 33154

(305) 867-6344

Consultant


Design by

Luis O. Revuelta
AR-0007972**ZONING
PRESENTATION**Date
04.06.2018Scale
AS SHOWNProject No.
1729

Sheet Name


LEVEL 2 - PARKING/BOH LEVEL

Sheet No.

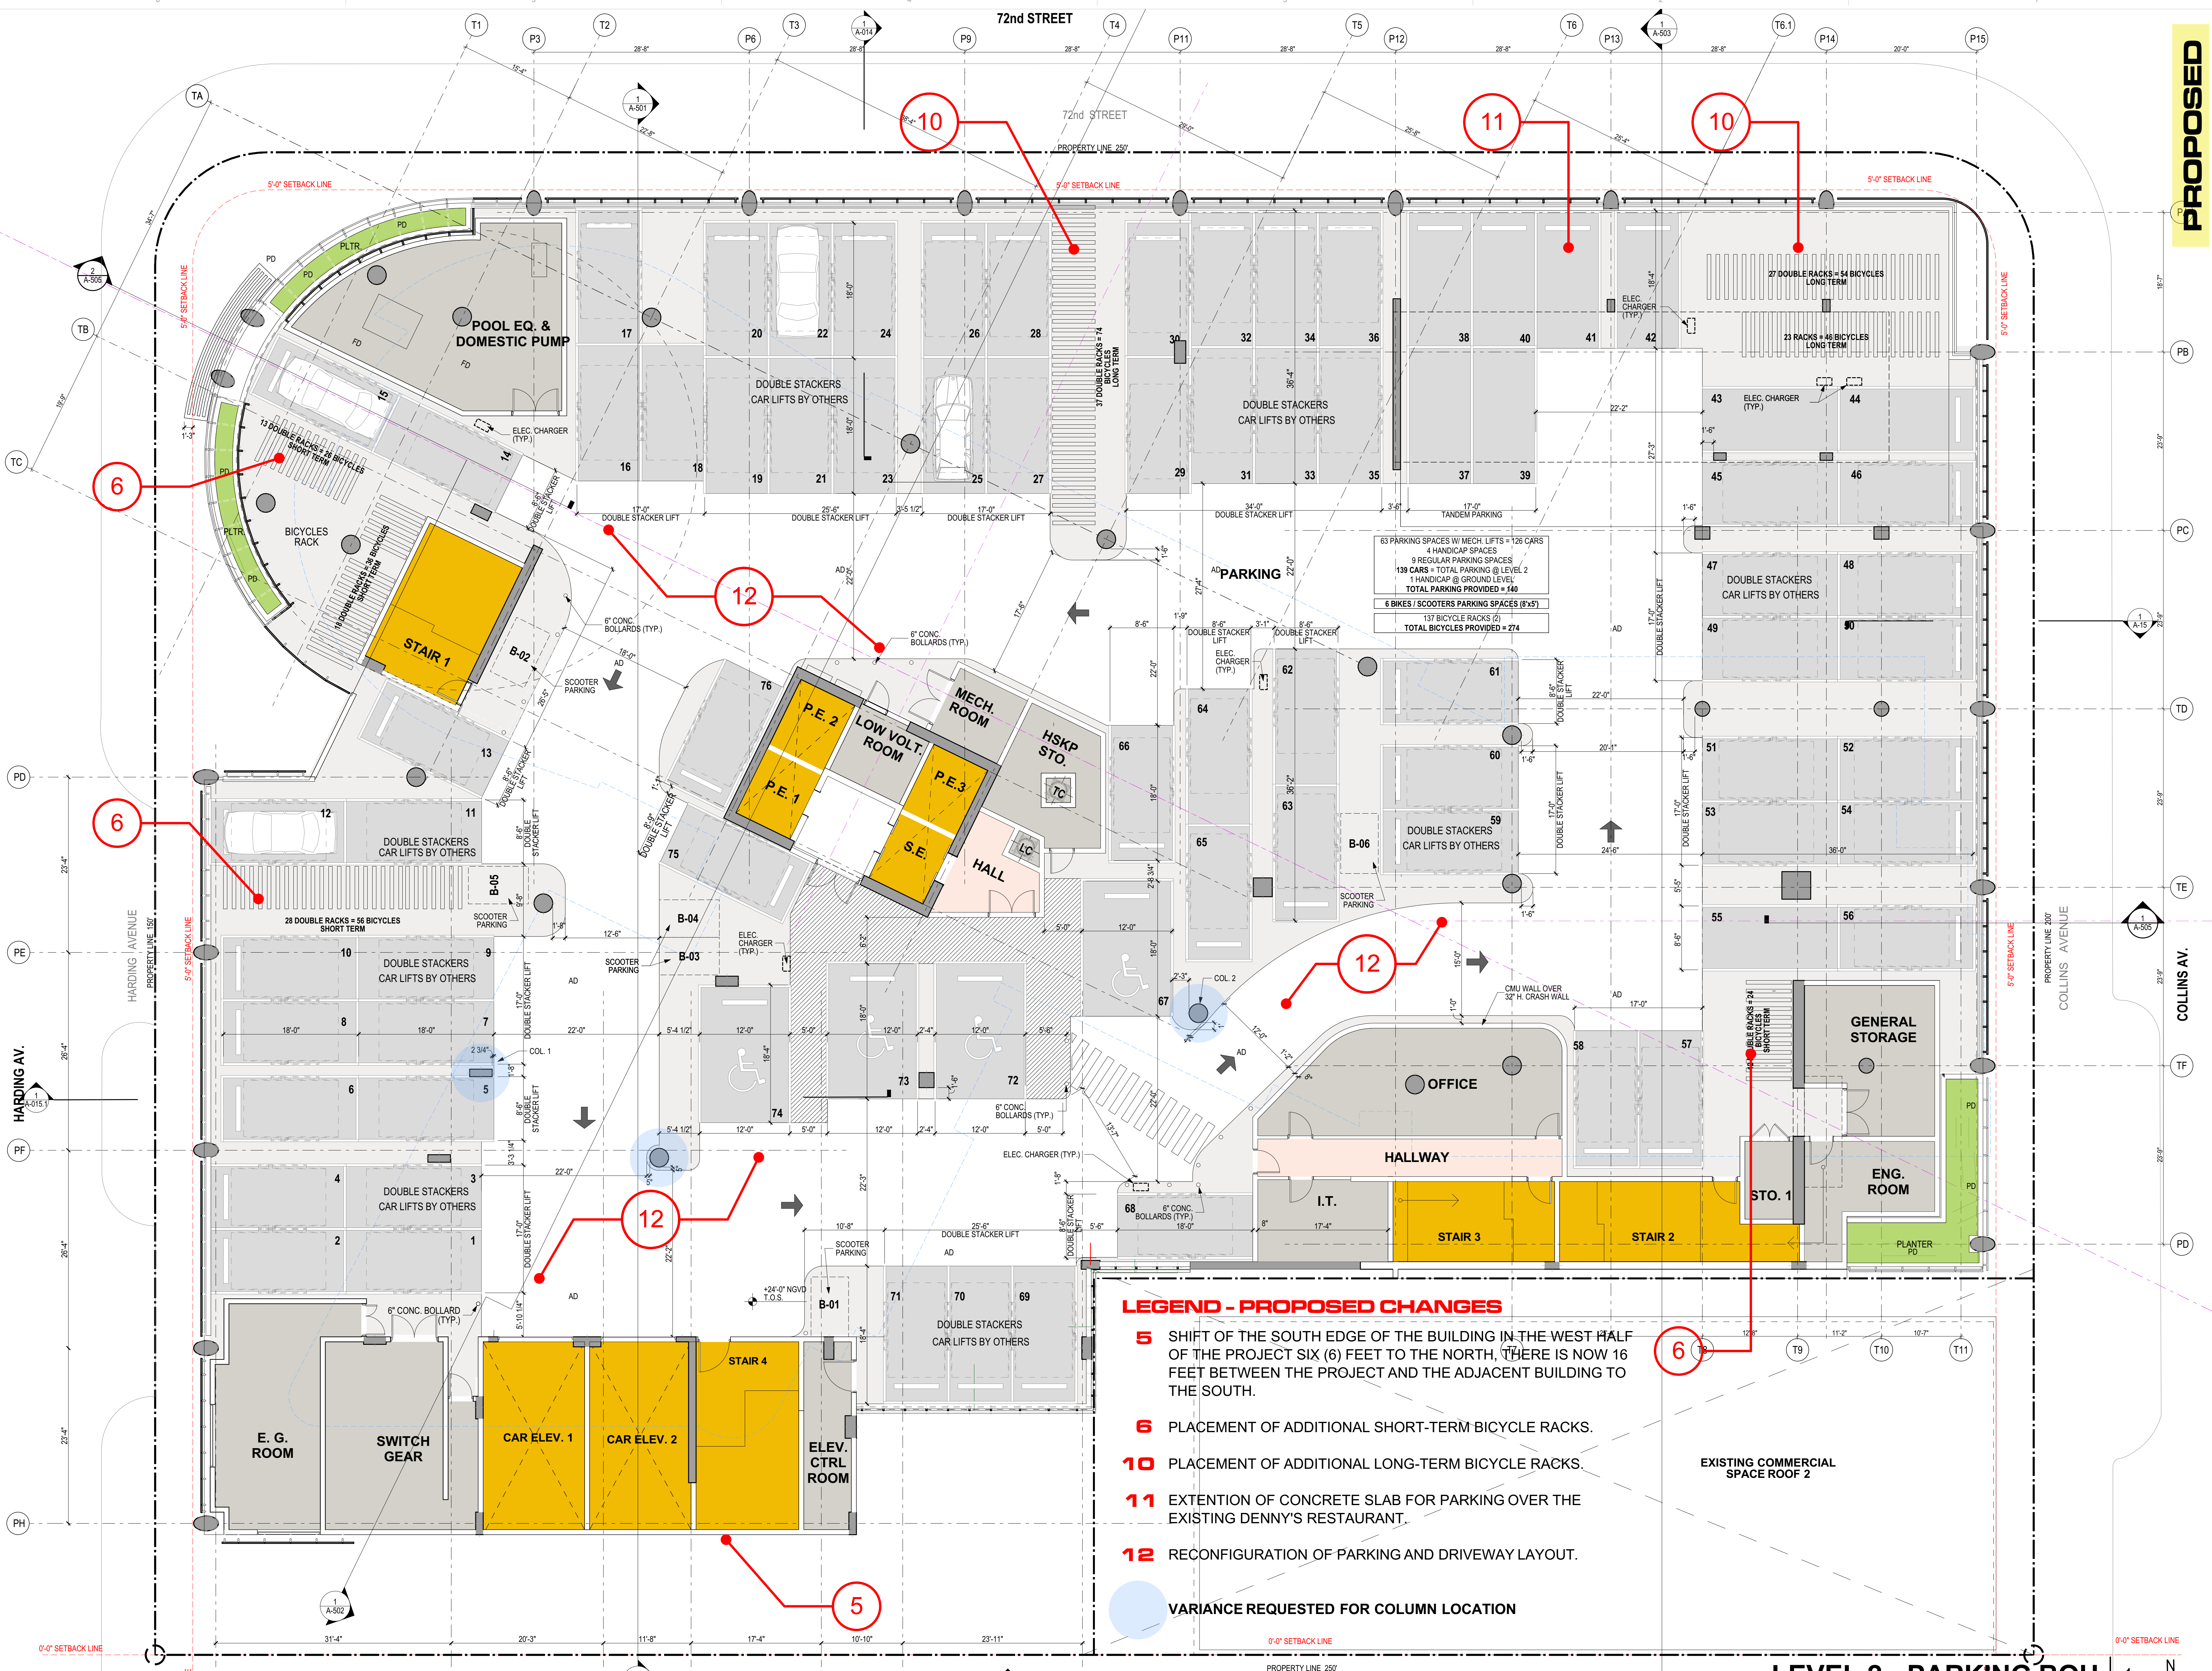A-102**PROPOSED****LEVEL 2 - PARKING BOH**

ELEVATION = +24'-0" N.G.V.D. SCALE 1/8"=1'-0"

NOT FOR CONSTRUCTION

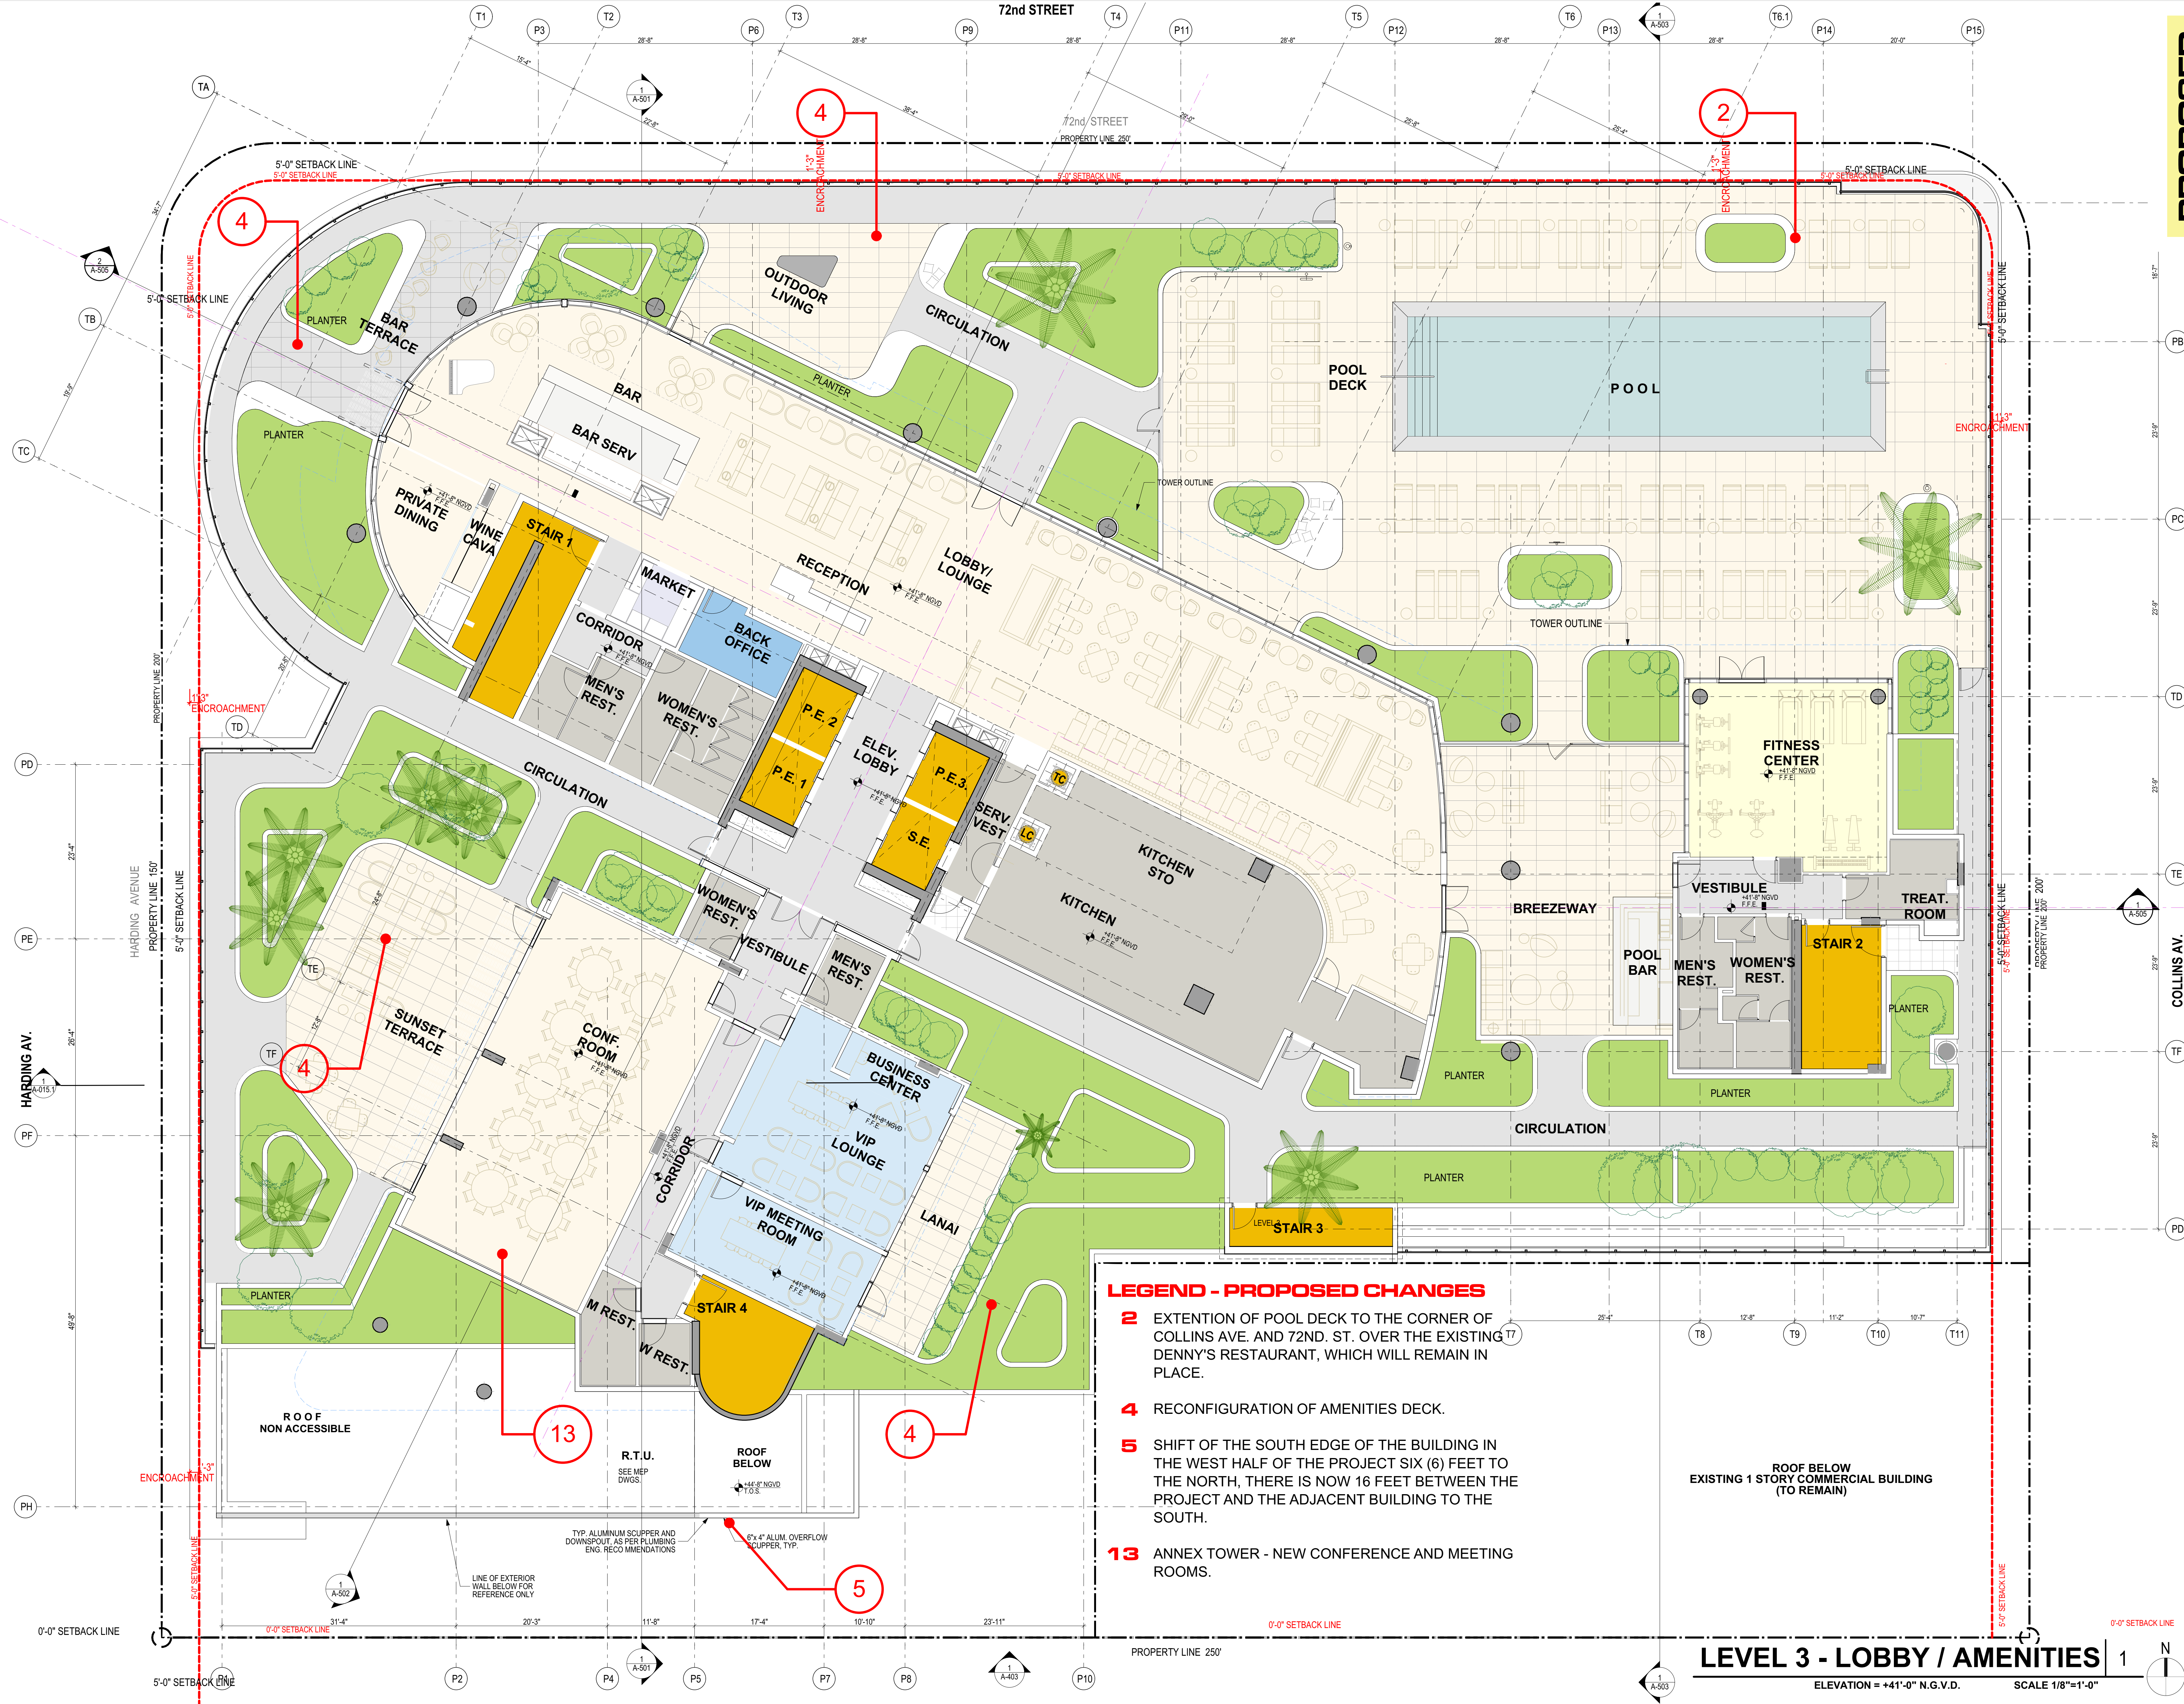

LEGEND - PROPOSED CHANGES

- 2** EXTENSION OF POOL DECK TO THE CORNER OF COLLINS AVE. AND 72ND. ST. OVER THE EXISTING DENNY'S RESTAURANT, WHICH WILL REMAIN IN PLACE.
- 4** RECONFIGURATION OF AMENITIES DECK.
- 5** SHIFT OF THE SOUTH EDGE OF THE BUILDING IN THE WEST HALF OF THE PROJECT SIX (6) FEET TO THE NORTH, THERE IS NOW 16 FEET BETWEEN THE PROJECT AND THE ADJACENT BUILDING TO THE SOUTH.
- 13** ANNEX TOWER - NEW CONFERENCE AND MEETING ROOMS.

ROOF BELOW
EXISTING 1 STORY COMMERCIAL BUILDING
(TO REMAIN)

LEVEL 3 - LOBBY / AMENITIES

ELEVATION = +41'-0" N.G.V.D. SCALE 1/8"=1'-0"

PROPOSED

revuelta
architecture
international

Miami
Santiago, Chile
revuelta-
architecture.com

2850 SW 27TH AVE.
SUITE 110
MIAMI, FL 33135
T: 305.590.5000
F: 305.590.5040

Project

**72+COLLINS HOTEL &
CONDOMINIUM**

7118 - 7140 COLLINS AVENUE & 7121 - 7145 HARDING AVENUE
MIAMI BEACH - FLORIDA 33141

Permit Revisions

Owner Information
**COLLINS & 72nd.
DEVELOPERS**

9537 Harding Avenue
Surfside, Florida 33154
(305) 867-6344

Consultant

Design by

Luis O. Revuelta
AR-0007972

**ZONING
PRESENTATION**

Date
04.06.2018

Scale
AS SHOWN

Project No.
1729

Sheet Name

LEVEL 3 - LOBBY/
AMENITIES

Sheet No.
A-103

Sheet No.
A-104

ELEVATION = +54'-0" N.G.V.D. SCALE 1/8"=1'-0"

CURRENT
10/10/2016

32

* 8 ACCESSIBLE ROOMS NEEDED

1

Scale: 1/8"=1'-0"

