

72+COLLINS HOTEL & CONDOMINIUM

77118 - 7140 COLLINS AVENUE & 7121 - 7145 HARDING AVENUE
MIAMI BEACH - FLORIDA. 33141

Permit Revisions

Owner Information
COLLINS & 72nd.
DEVELOPERS

9537 Harding Avenue
Surfside, Florida 33154
(305) 867-6344

Consultant

Design by

Luis O. Revuelta
AR-0007972

ZONING PRESENTATION

Date
04.08.2018

Scale


Project No.

Sheet Name

TYP. LEVELS 6th & 7th

Sheet No.

A-106

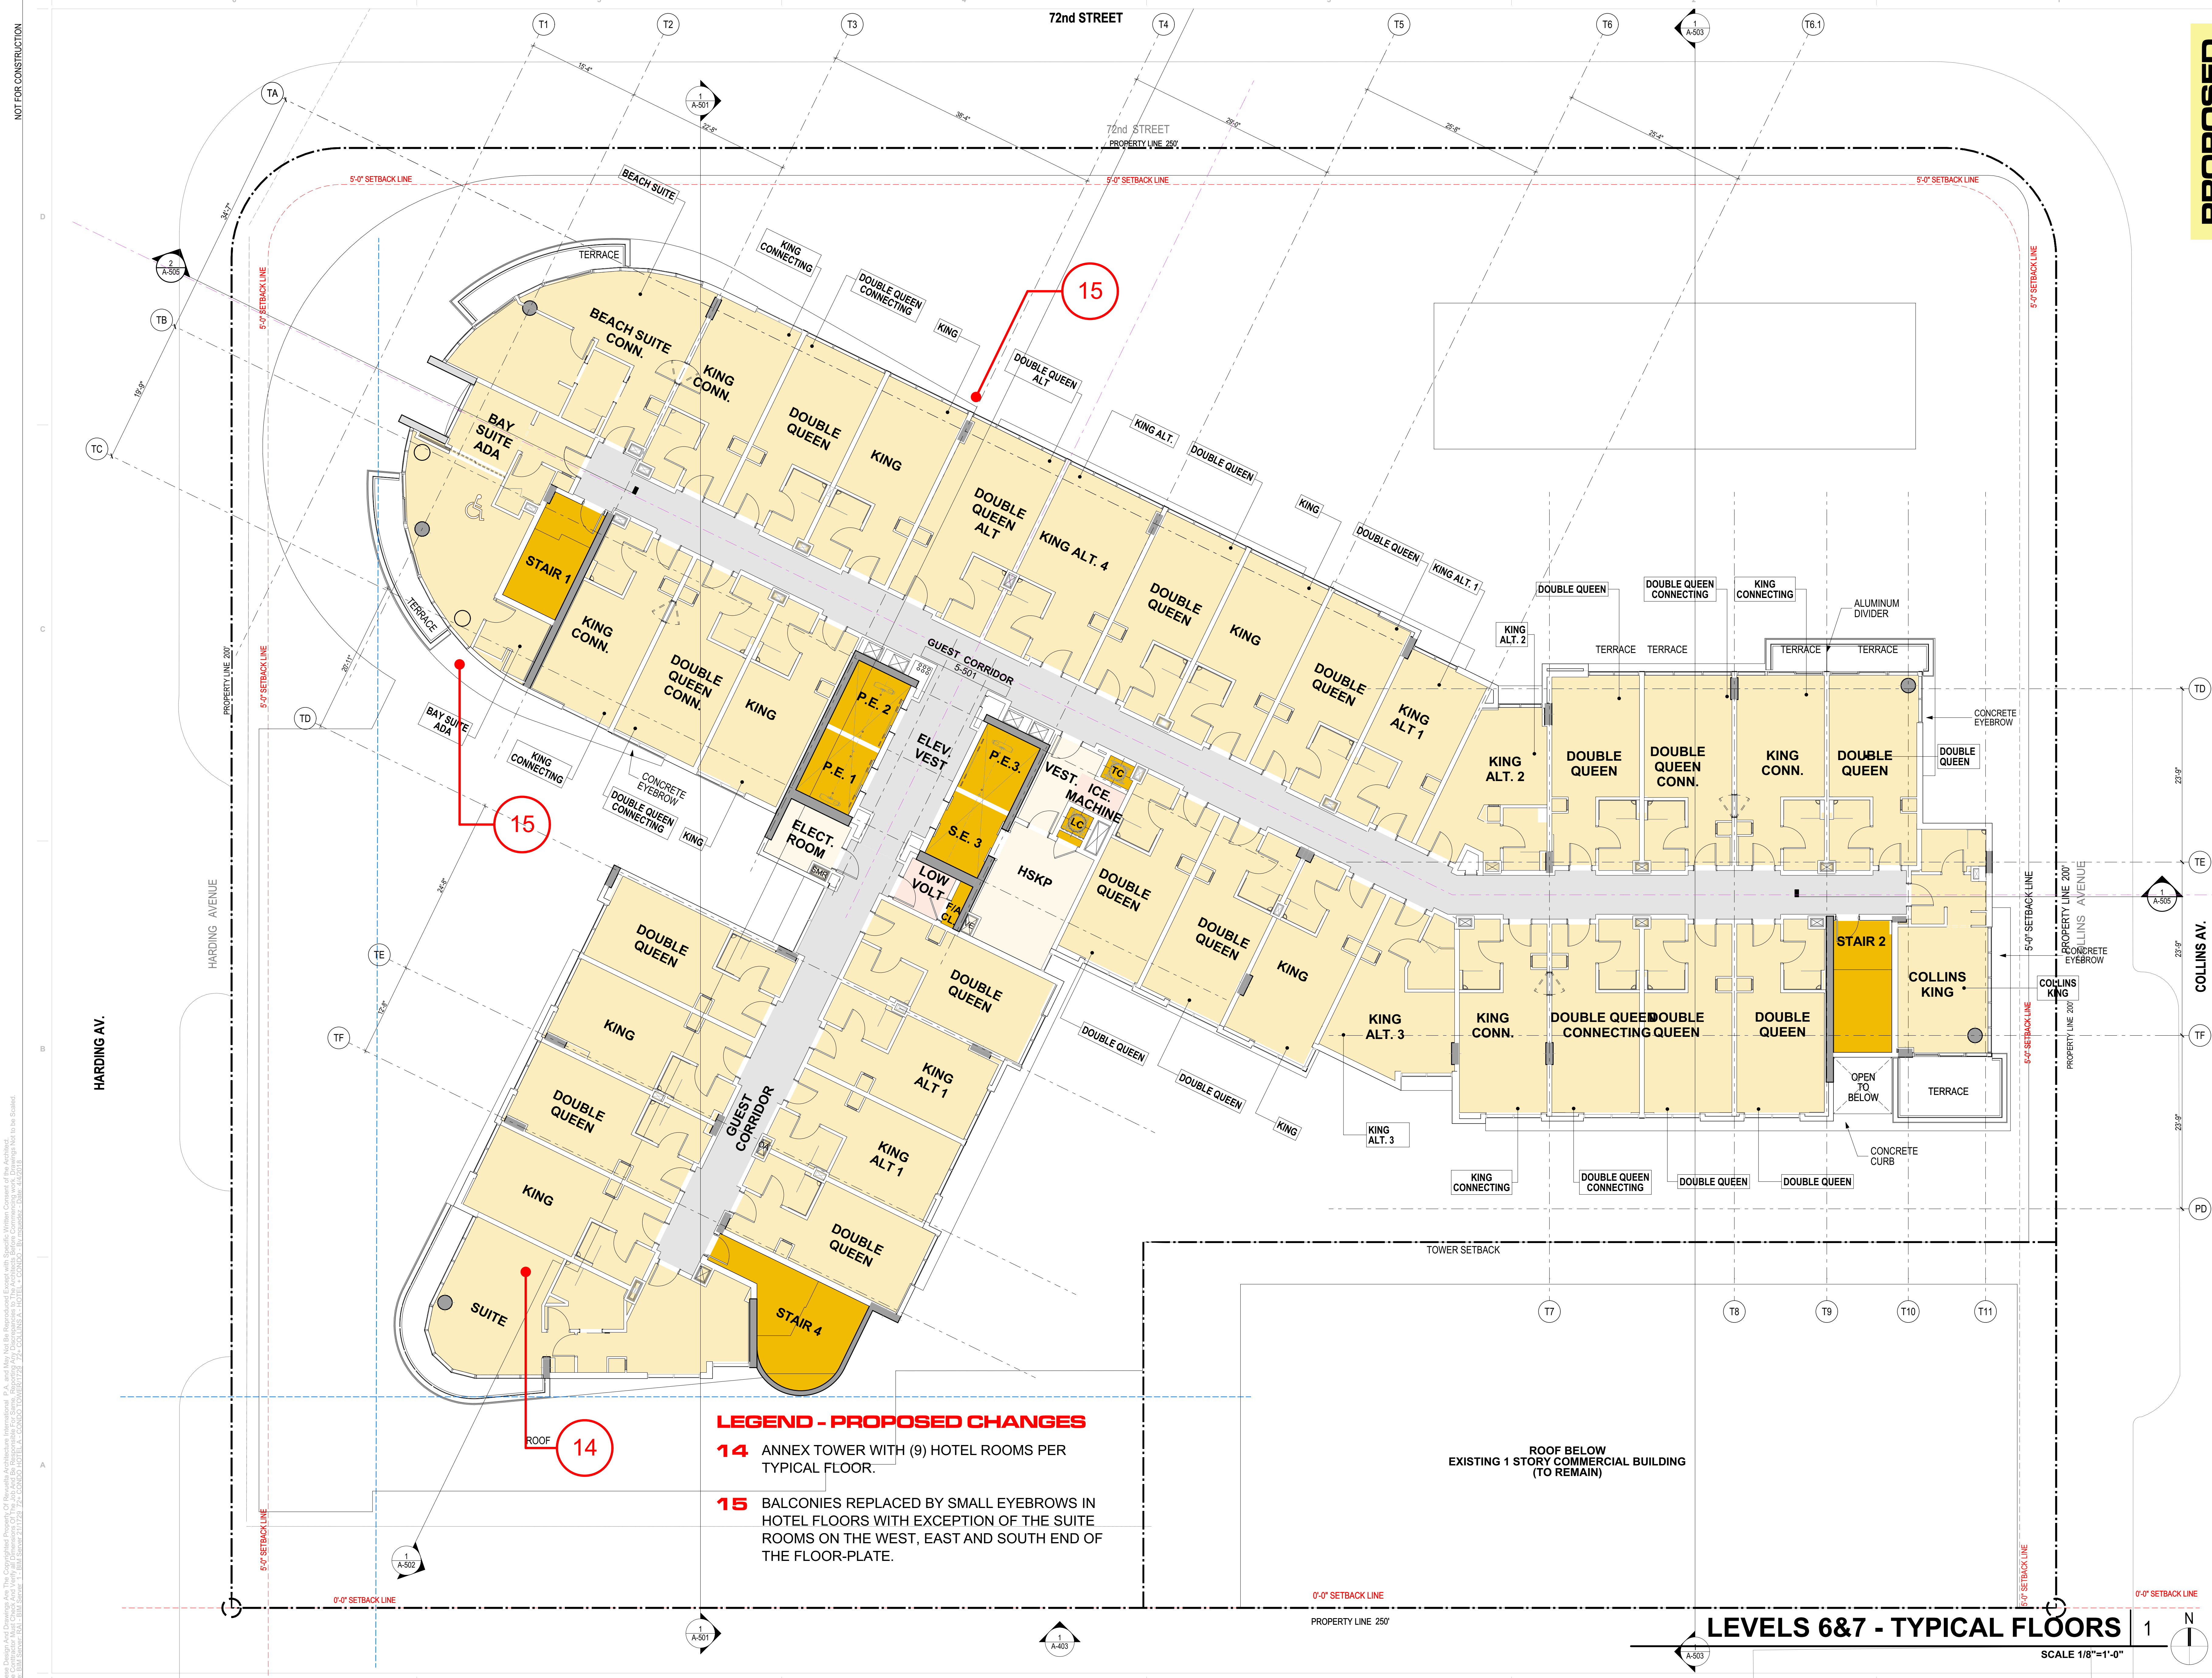

72+COLLINS HOTEL & CONDOMINIUM

7118 - 7140 COLLINS AVENUE & 7121 - 7145 HARDING AVENUE
MIAMI BEACH - FLORIDA. 33141

Permit Revisions

Owner Information
COLLINS & 72nd.
DEVELOPERS

9537 Harding Avenue
Surfside, Florida 33154

(305) 867-6344

Consultant

Design by

Luis O. Revuelta
AR-0007972

ZONING PRESENTATION

Date _____

Scale

Project No.

Sheet Name

TYP. LEVELS 8th

Sheet No. _____

A-107

NOT FOR CONSTRUCTION



72+COLLINS HOTEL & CONDOMINIUM

7118 - 7140 COLLINS AVENUE & 7121 - 7145 HARDING AVENUE
MIAMI BEACH - FLORIDA. 33141

Permit Revisions

Owner Information
COLLINS & 72nd.
DEVELOPERS

9537 Harding Avenue
Surfside, Florida 33154

(305) 867-6344

Consultant

Design by

Luis O. Revuelta
AR-0007972

ZONING PRESENTATION

Date _____

Scale


Project No. _____

Sheet Name

LEVELS 10th&11th

Sheet No.

A-109

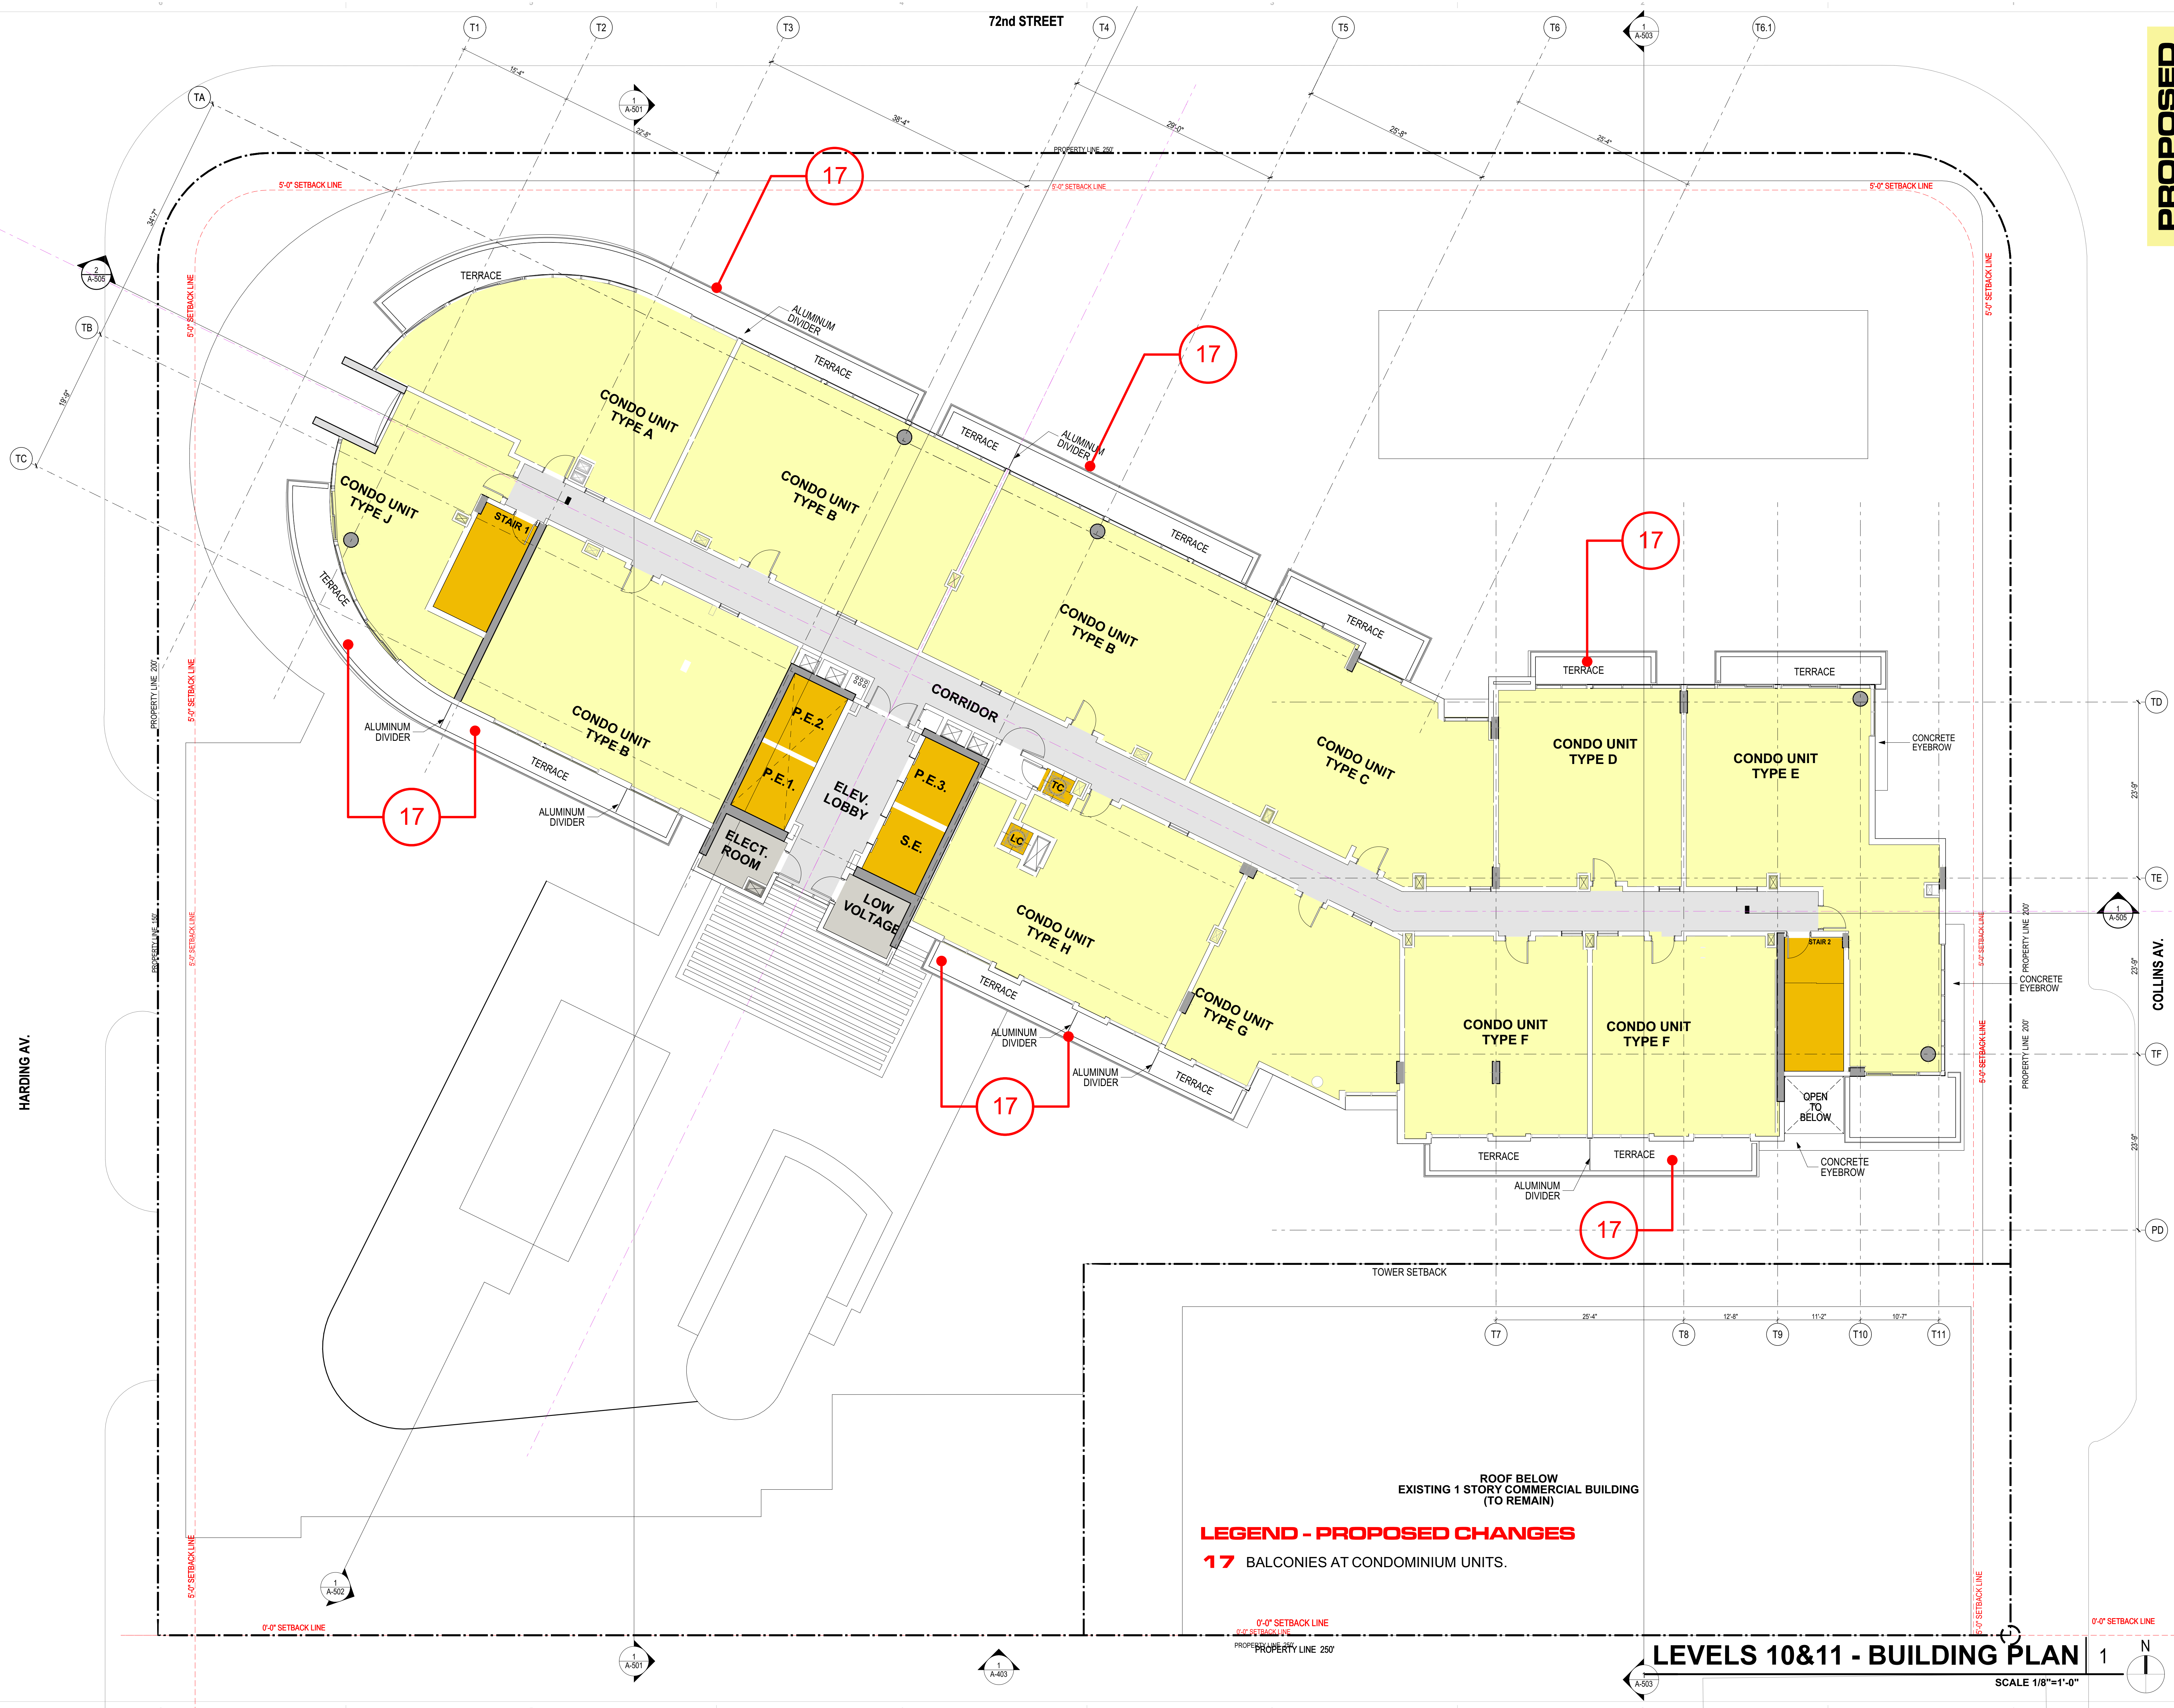

sions

due

tant

elta

Date _____

Scale

est No.

Name

et No.



BUILDING ELEVATIONS
A-401-A-409

Scale: 1/8"=1'-0"