


LEGEND - PROPOSED CHANGES

- 1 ONE ADDITIONAL FLOOR (11 TOTAL) WITHIN THE SAME VOLUME OF THE PREVIOUSLY APPROVED TOWER
- 5 SHIFT OF THE SOUTH EDGE OF THE BUILDING IN THE WEST HALF OF THE PROJECT SIX (6) FEET TO THE NORTH, THERE IS NOW 16 FEET BETWEEN THE PROJECT AND THE ADJACENT BUILDING TO THE SOUTH.
- 13 ANNEX TOWER - NEW CONFERENCE AND MEETING ROOMS.
- 14 ANNEX TOWER WITH (9) HOTEL ROOMS PER TYPICAL FLOOR.
- 16 ANNEX TOWER ROOFTOP AMENITY DECK.
- 17 BALCONIES AT CONDOMINIUM UNITS.
- 18 ARCHITECTURAL FEATURE.

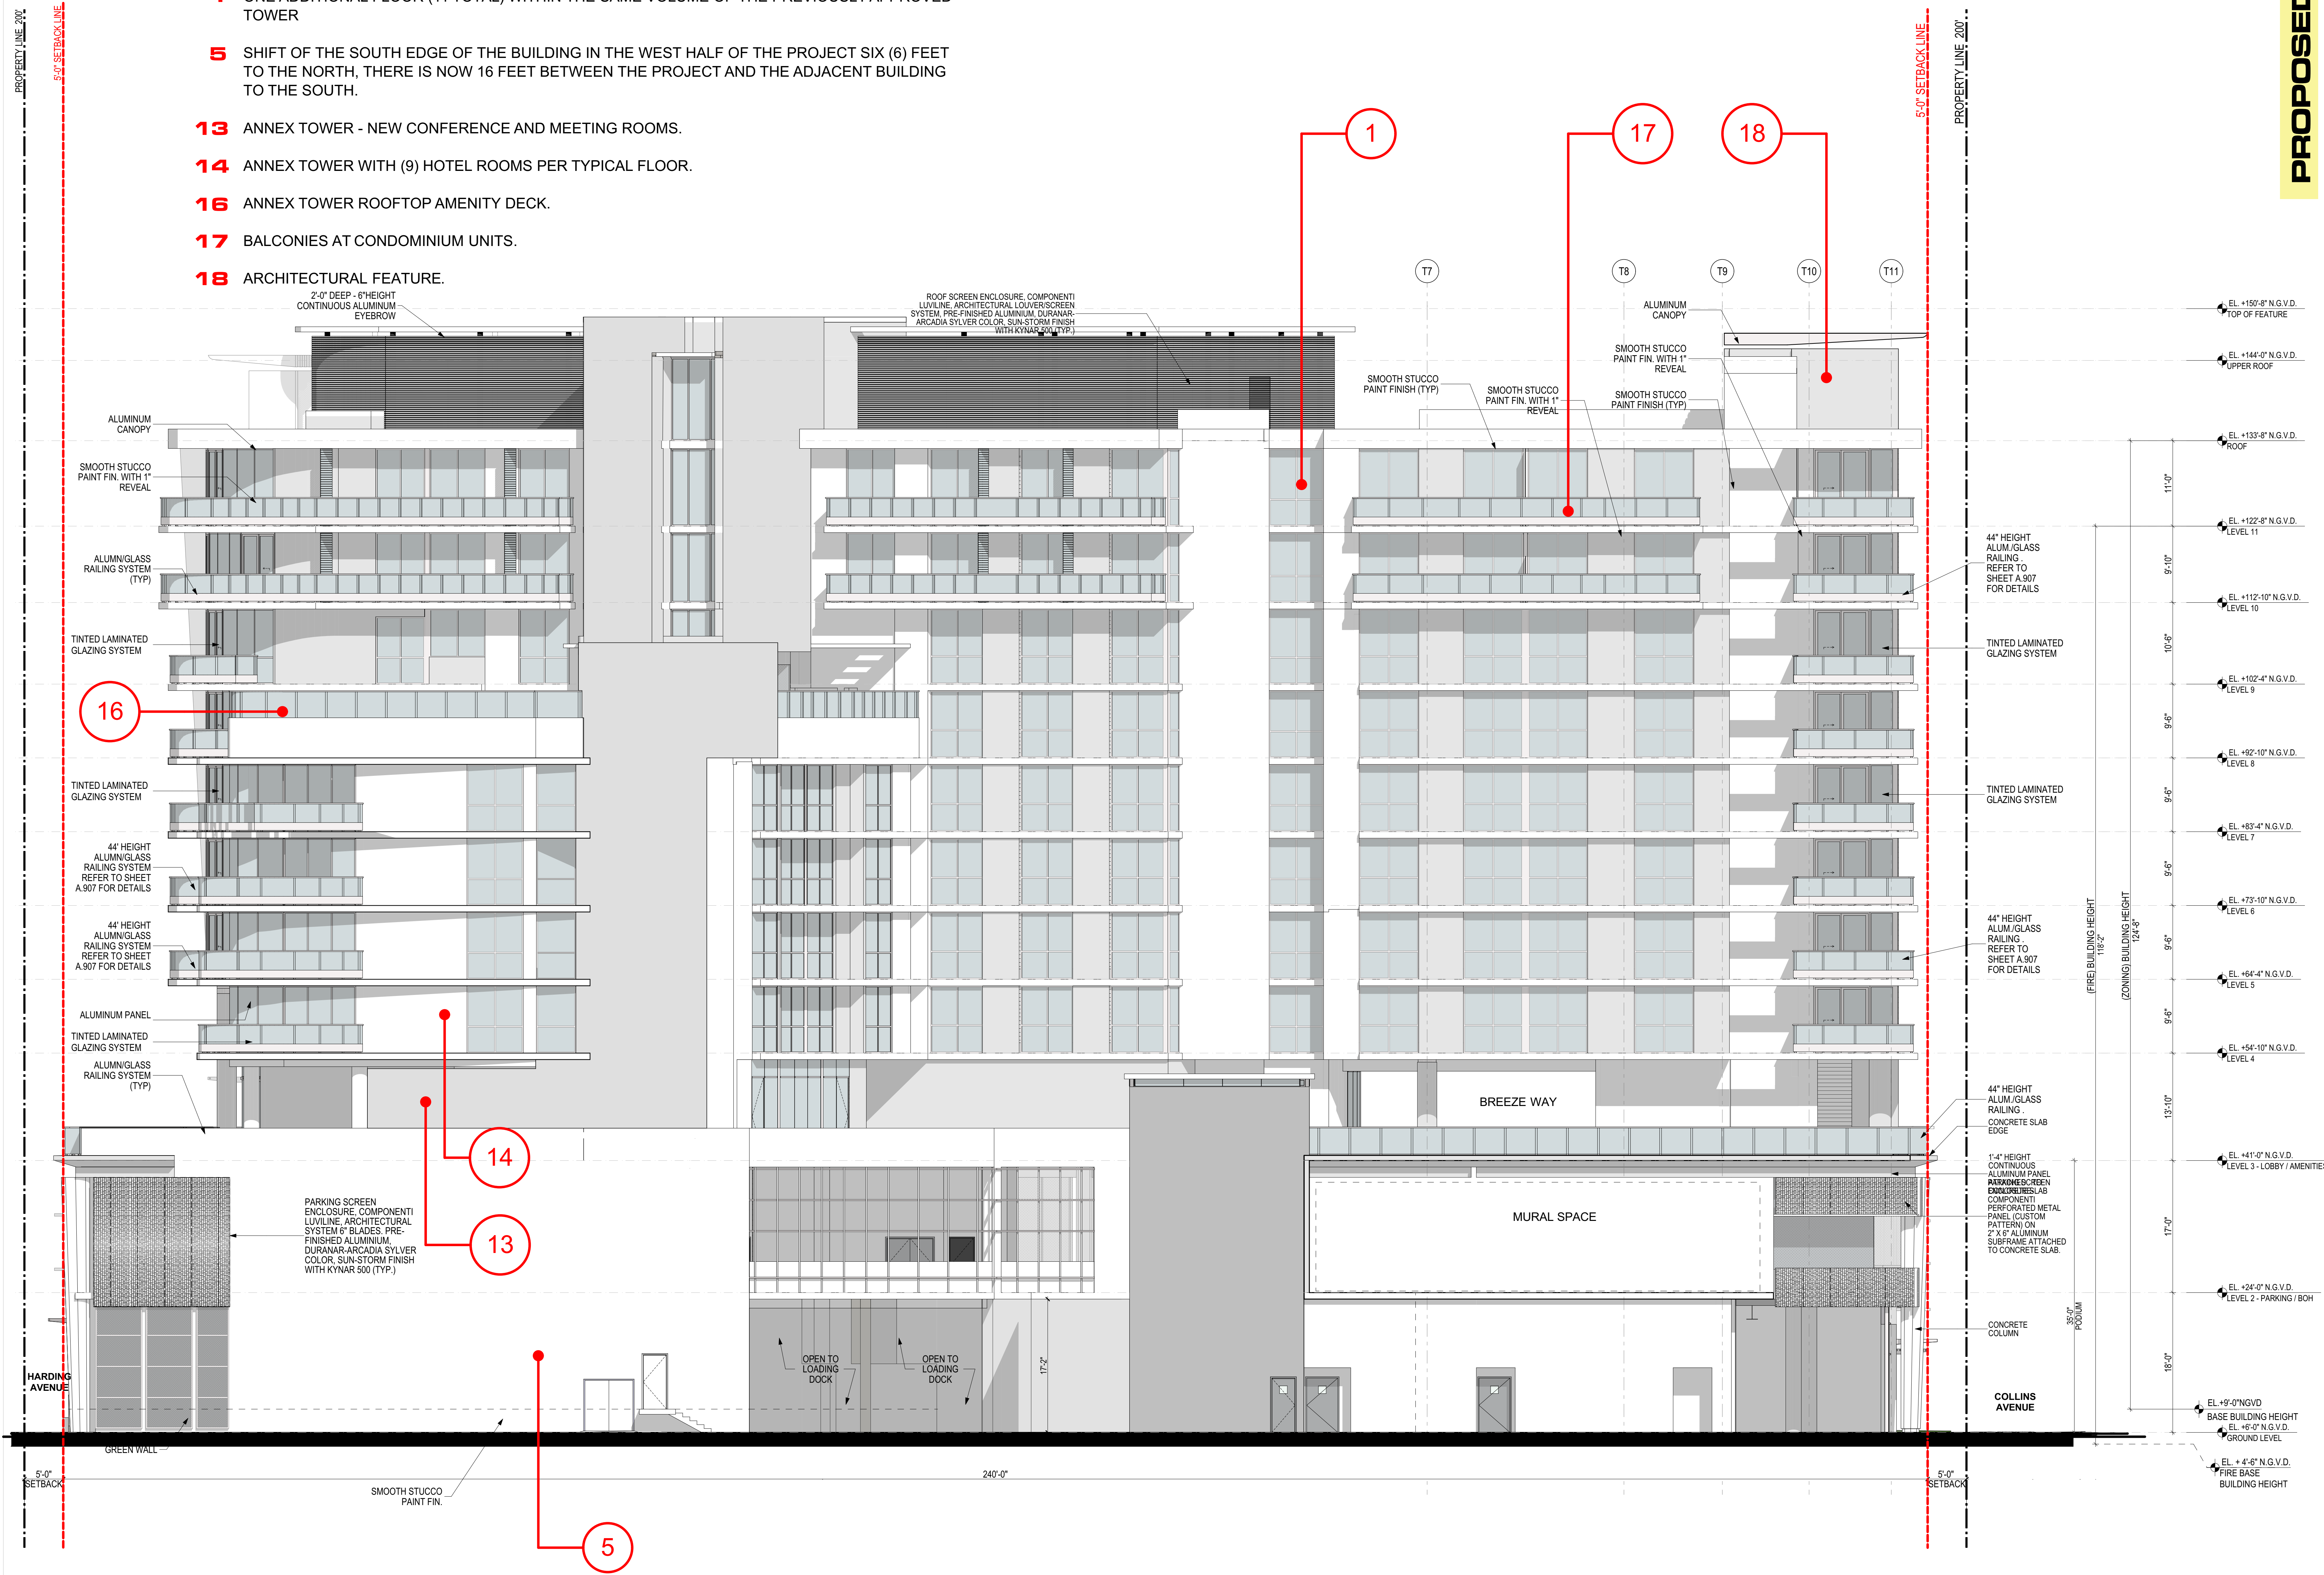

SOUTH BUILDING ELEVATION | 1  
SCALE 1/8"=1'-0"




Scale: 1/8"=1'-0"




**A-404**

**PROPOSED**

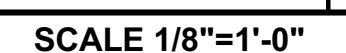



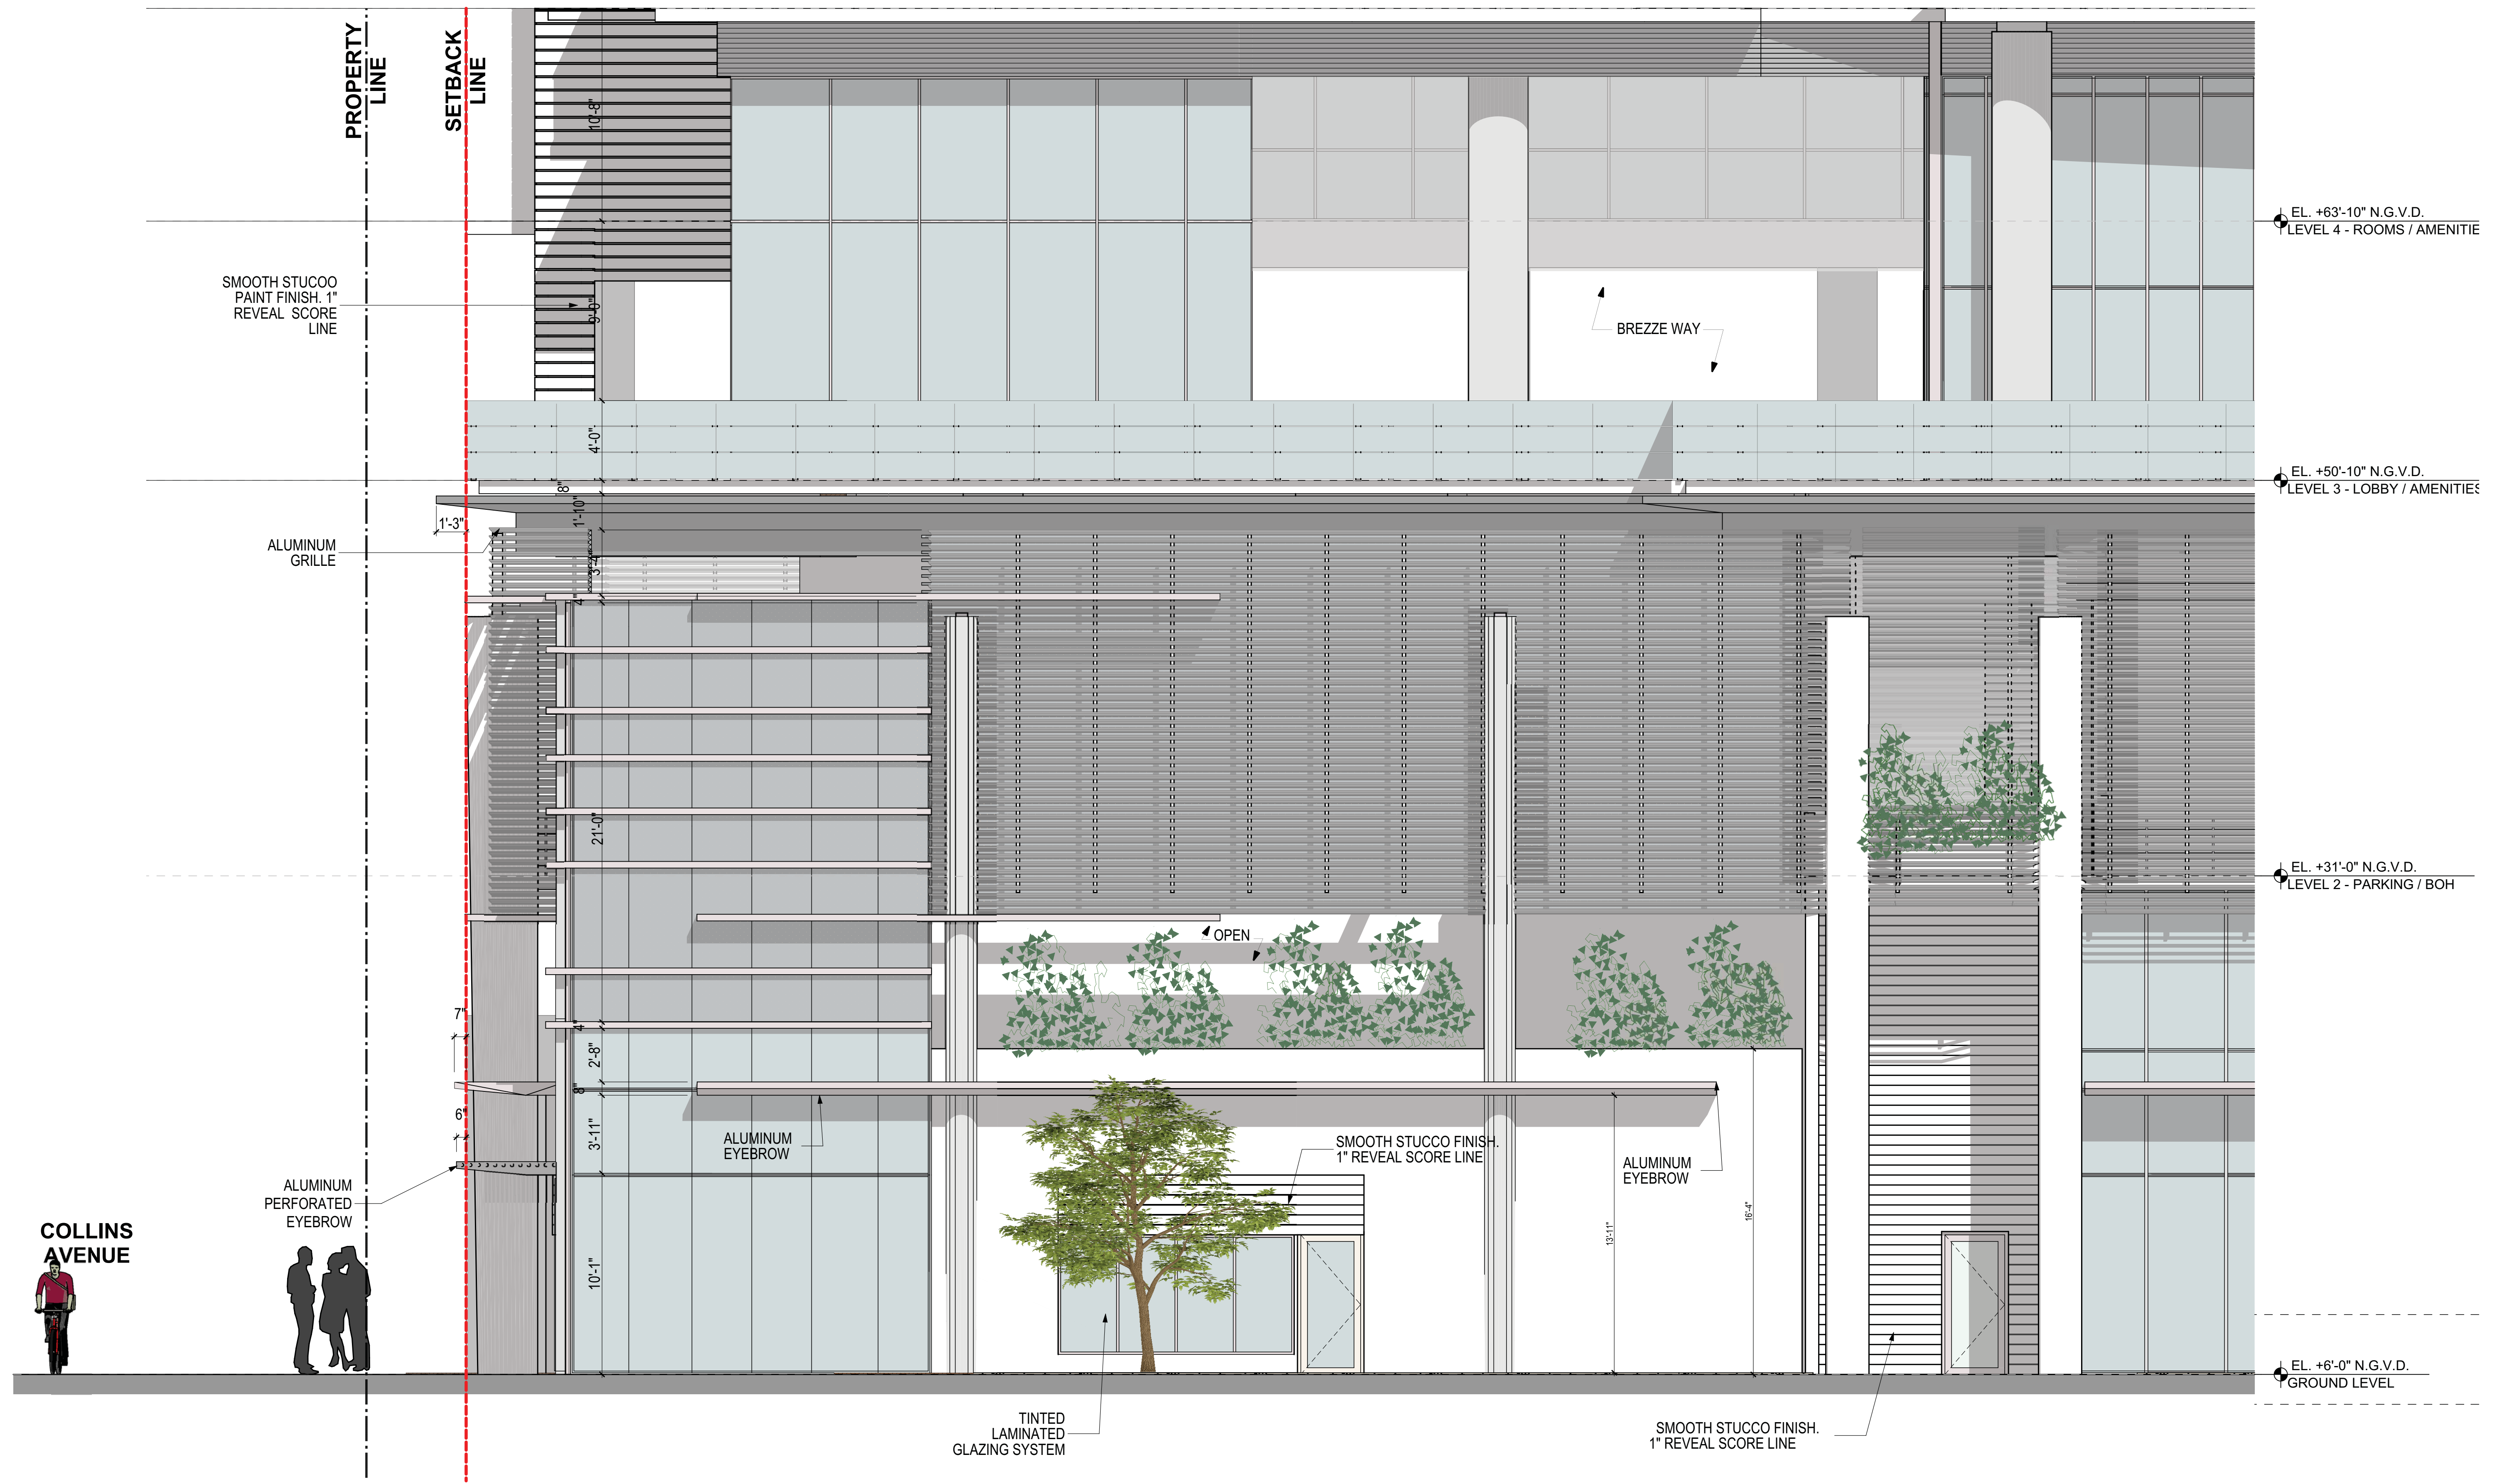

72nd STREET AND COLLINS CORNER - NORTH FACADE