



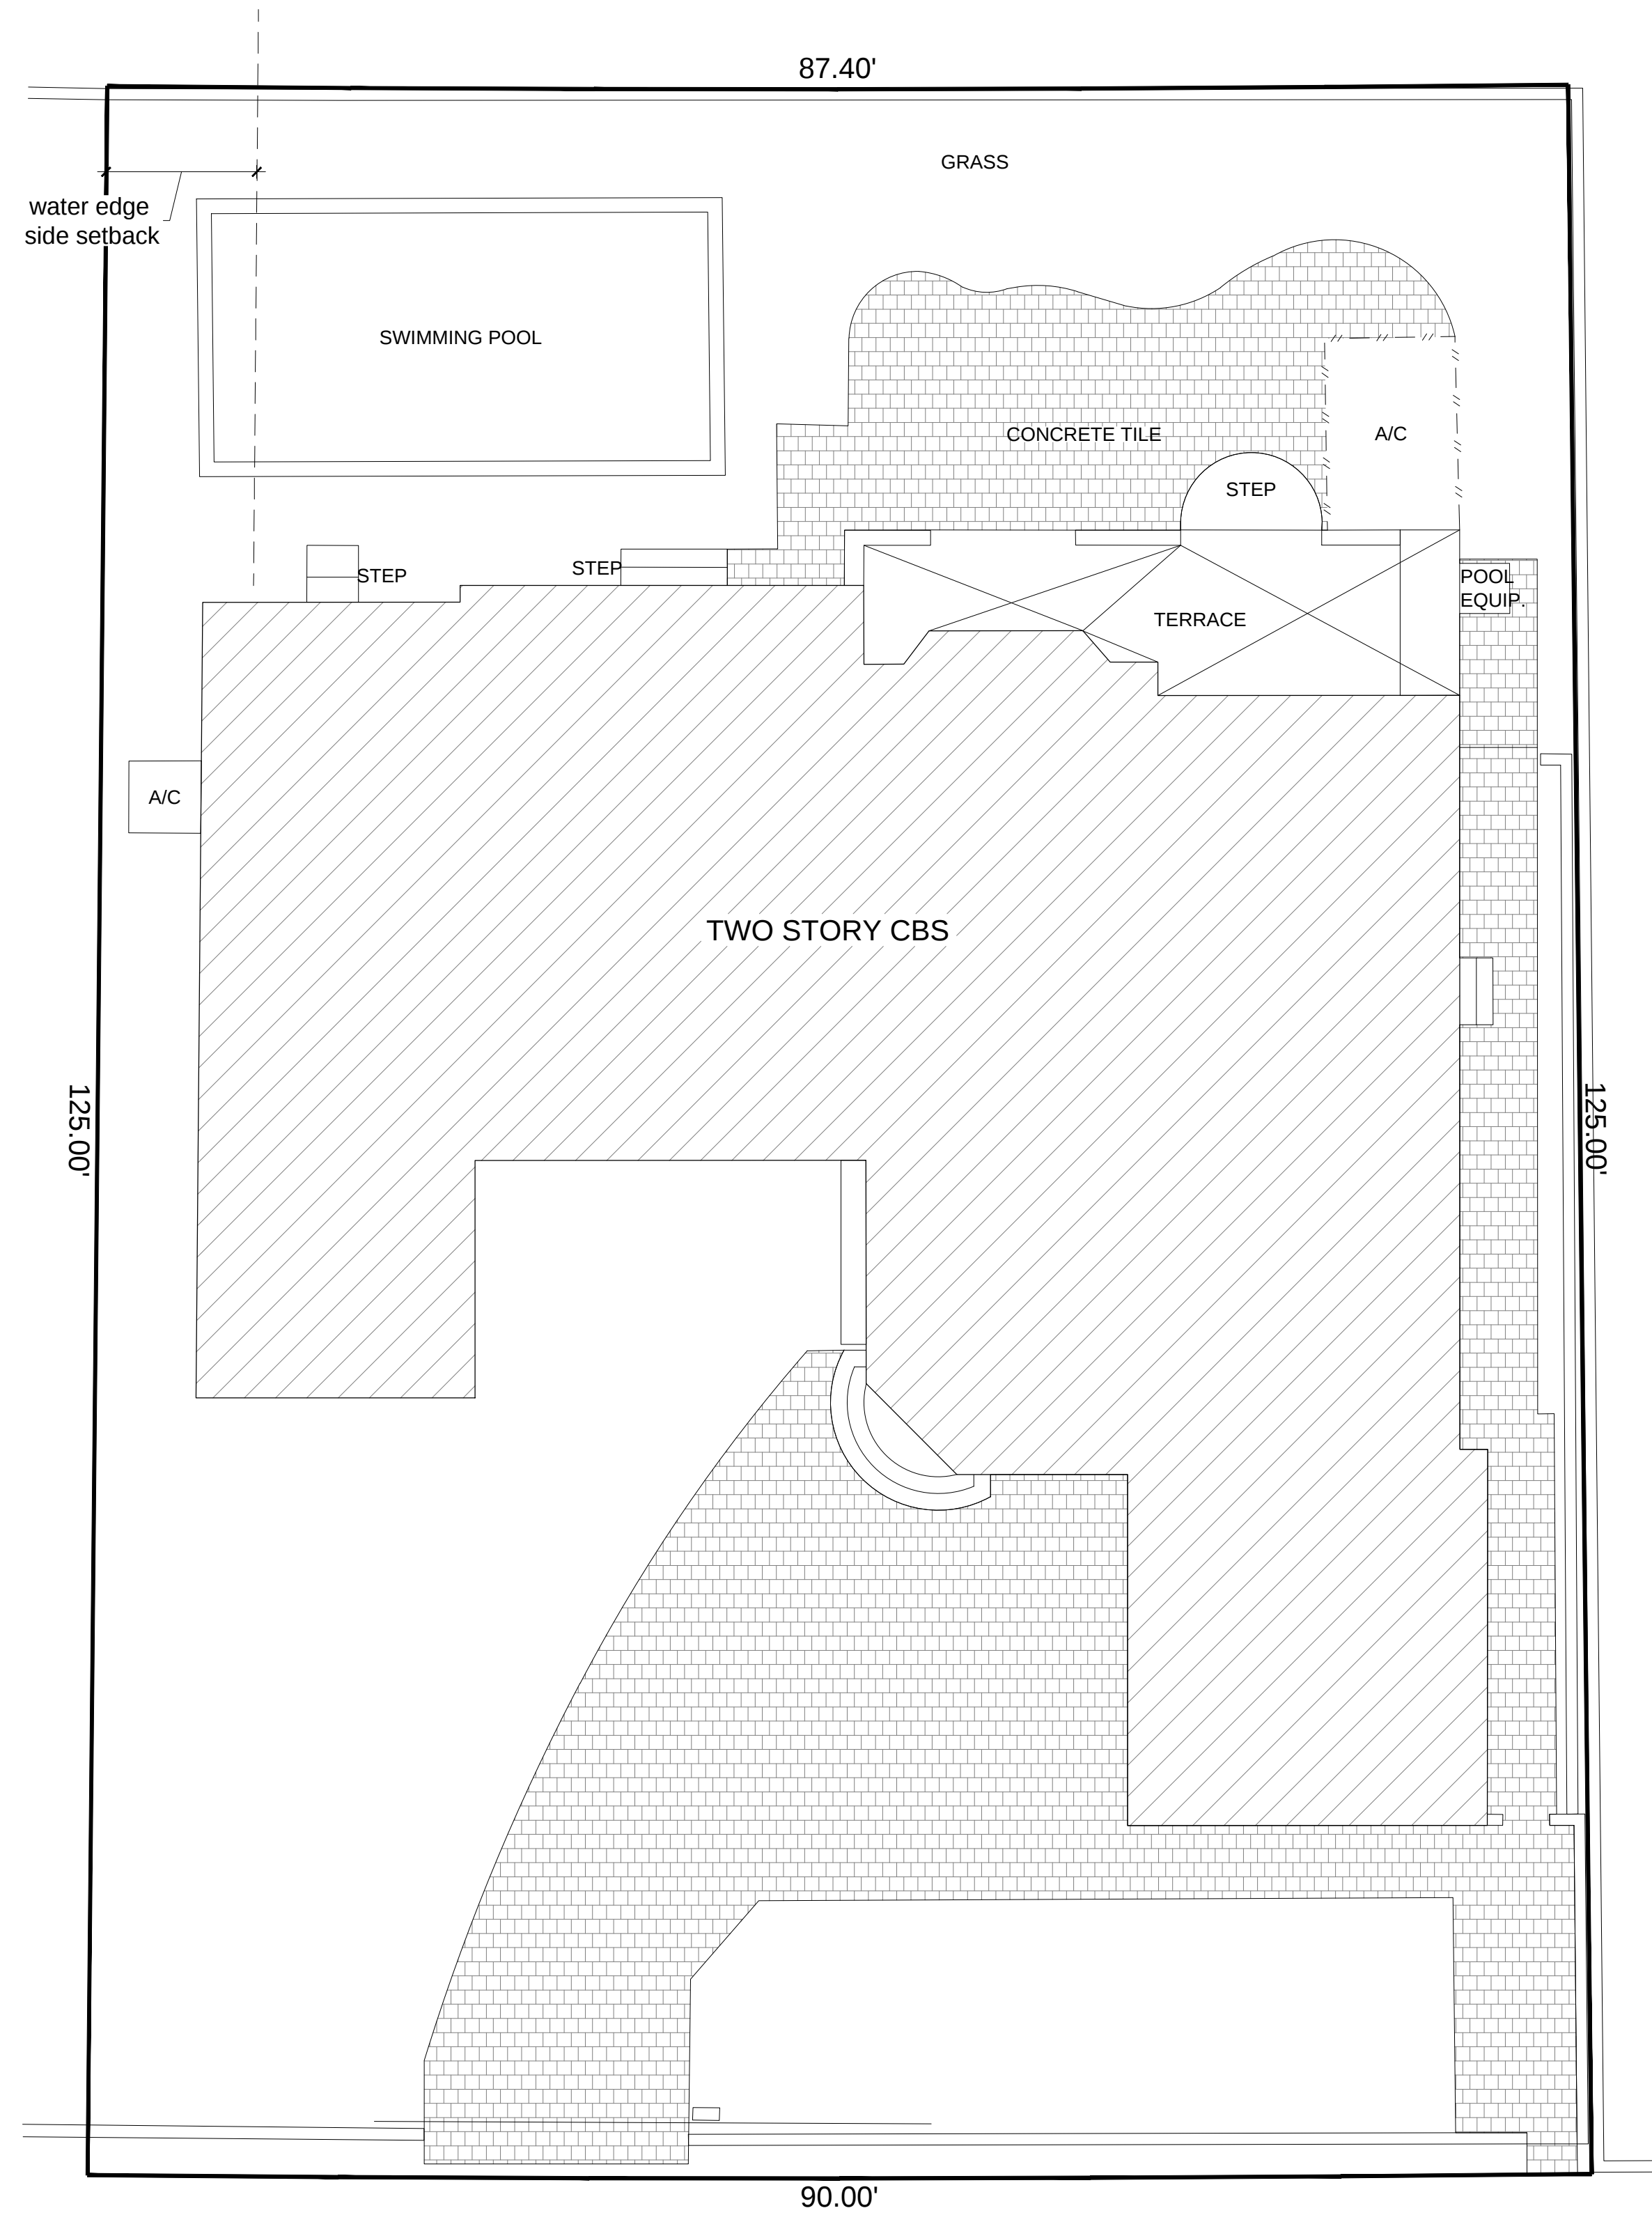

Variances
SCALE 1/8" = 1'-0"

ALTON ROAD

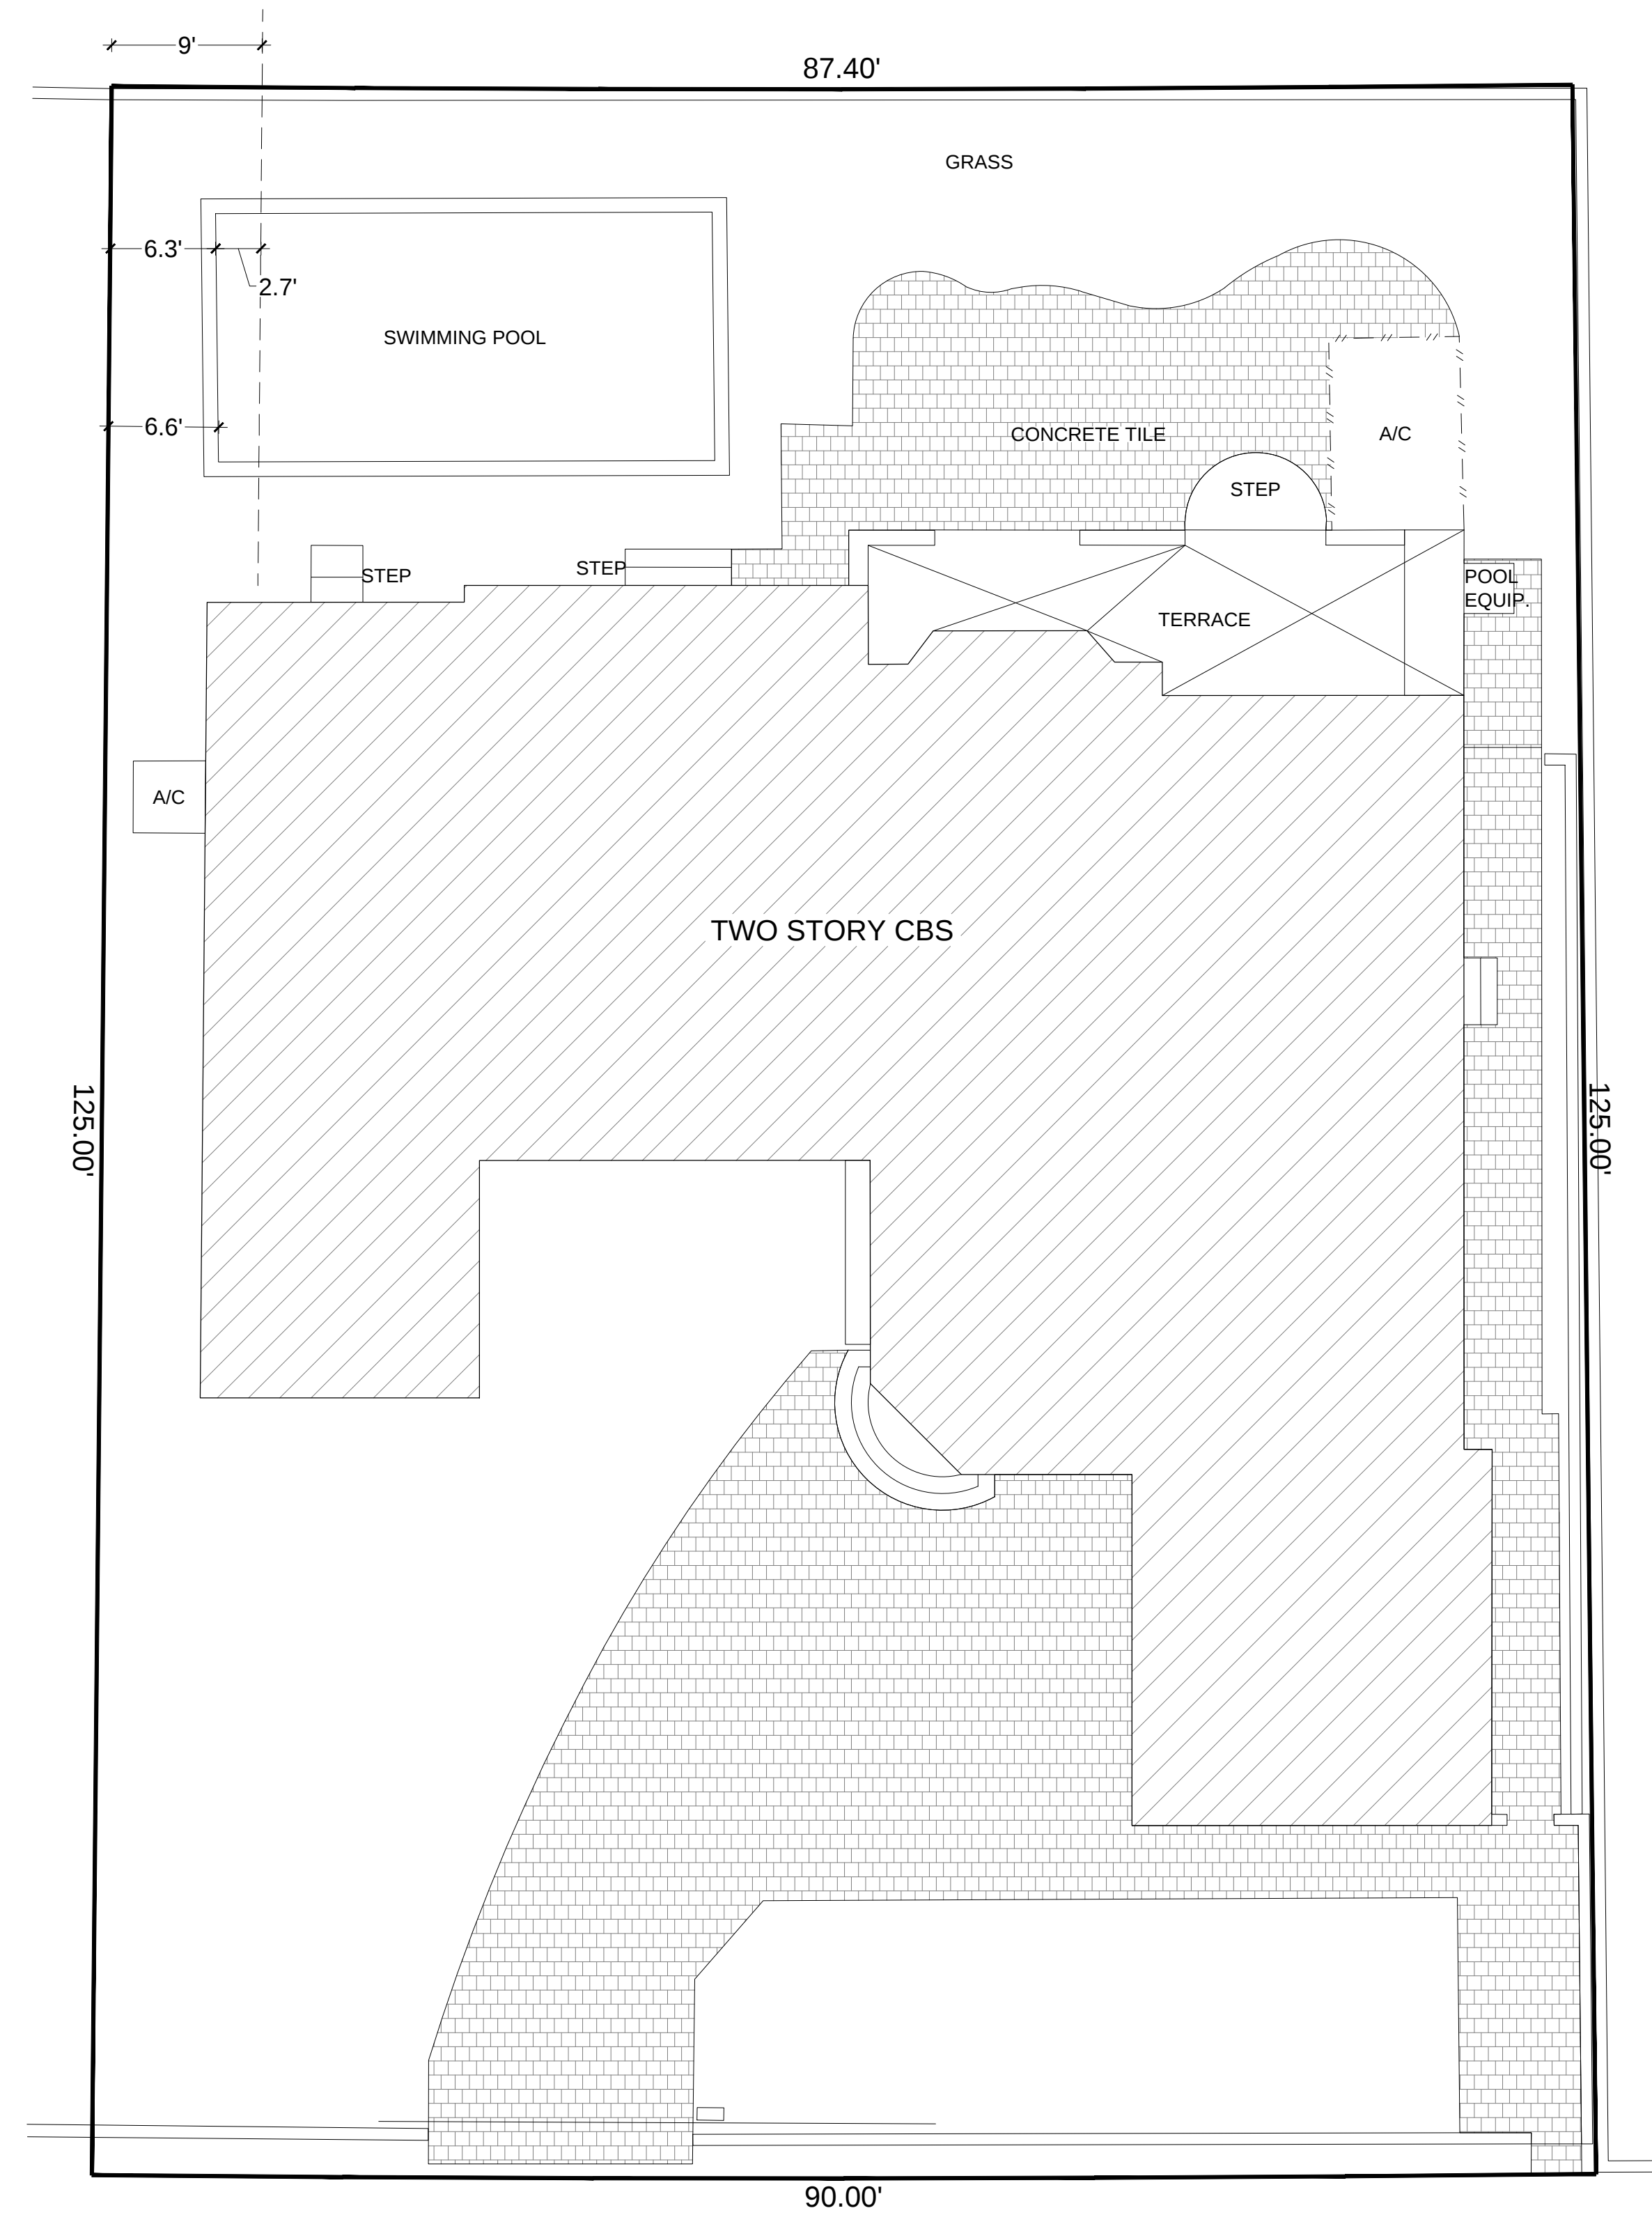

Variances
SCALE 1/8" = 1'-0"

ALTON ROAD

PROPERTY ADDRESS:
6030 Alton Road
Miami Beach, FL
33140-2027

Scope of work: **Variance pool side setback**

FOLIO: 02-3215-003-0480
SUB-DIVISION: LA GORCE GOLF SUB PB 14-43
OWNER: 6030 ALTON LLC

MAY 2017

1.0