




# EXISTING FLOOR PLAN

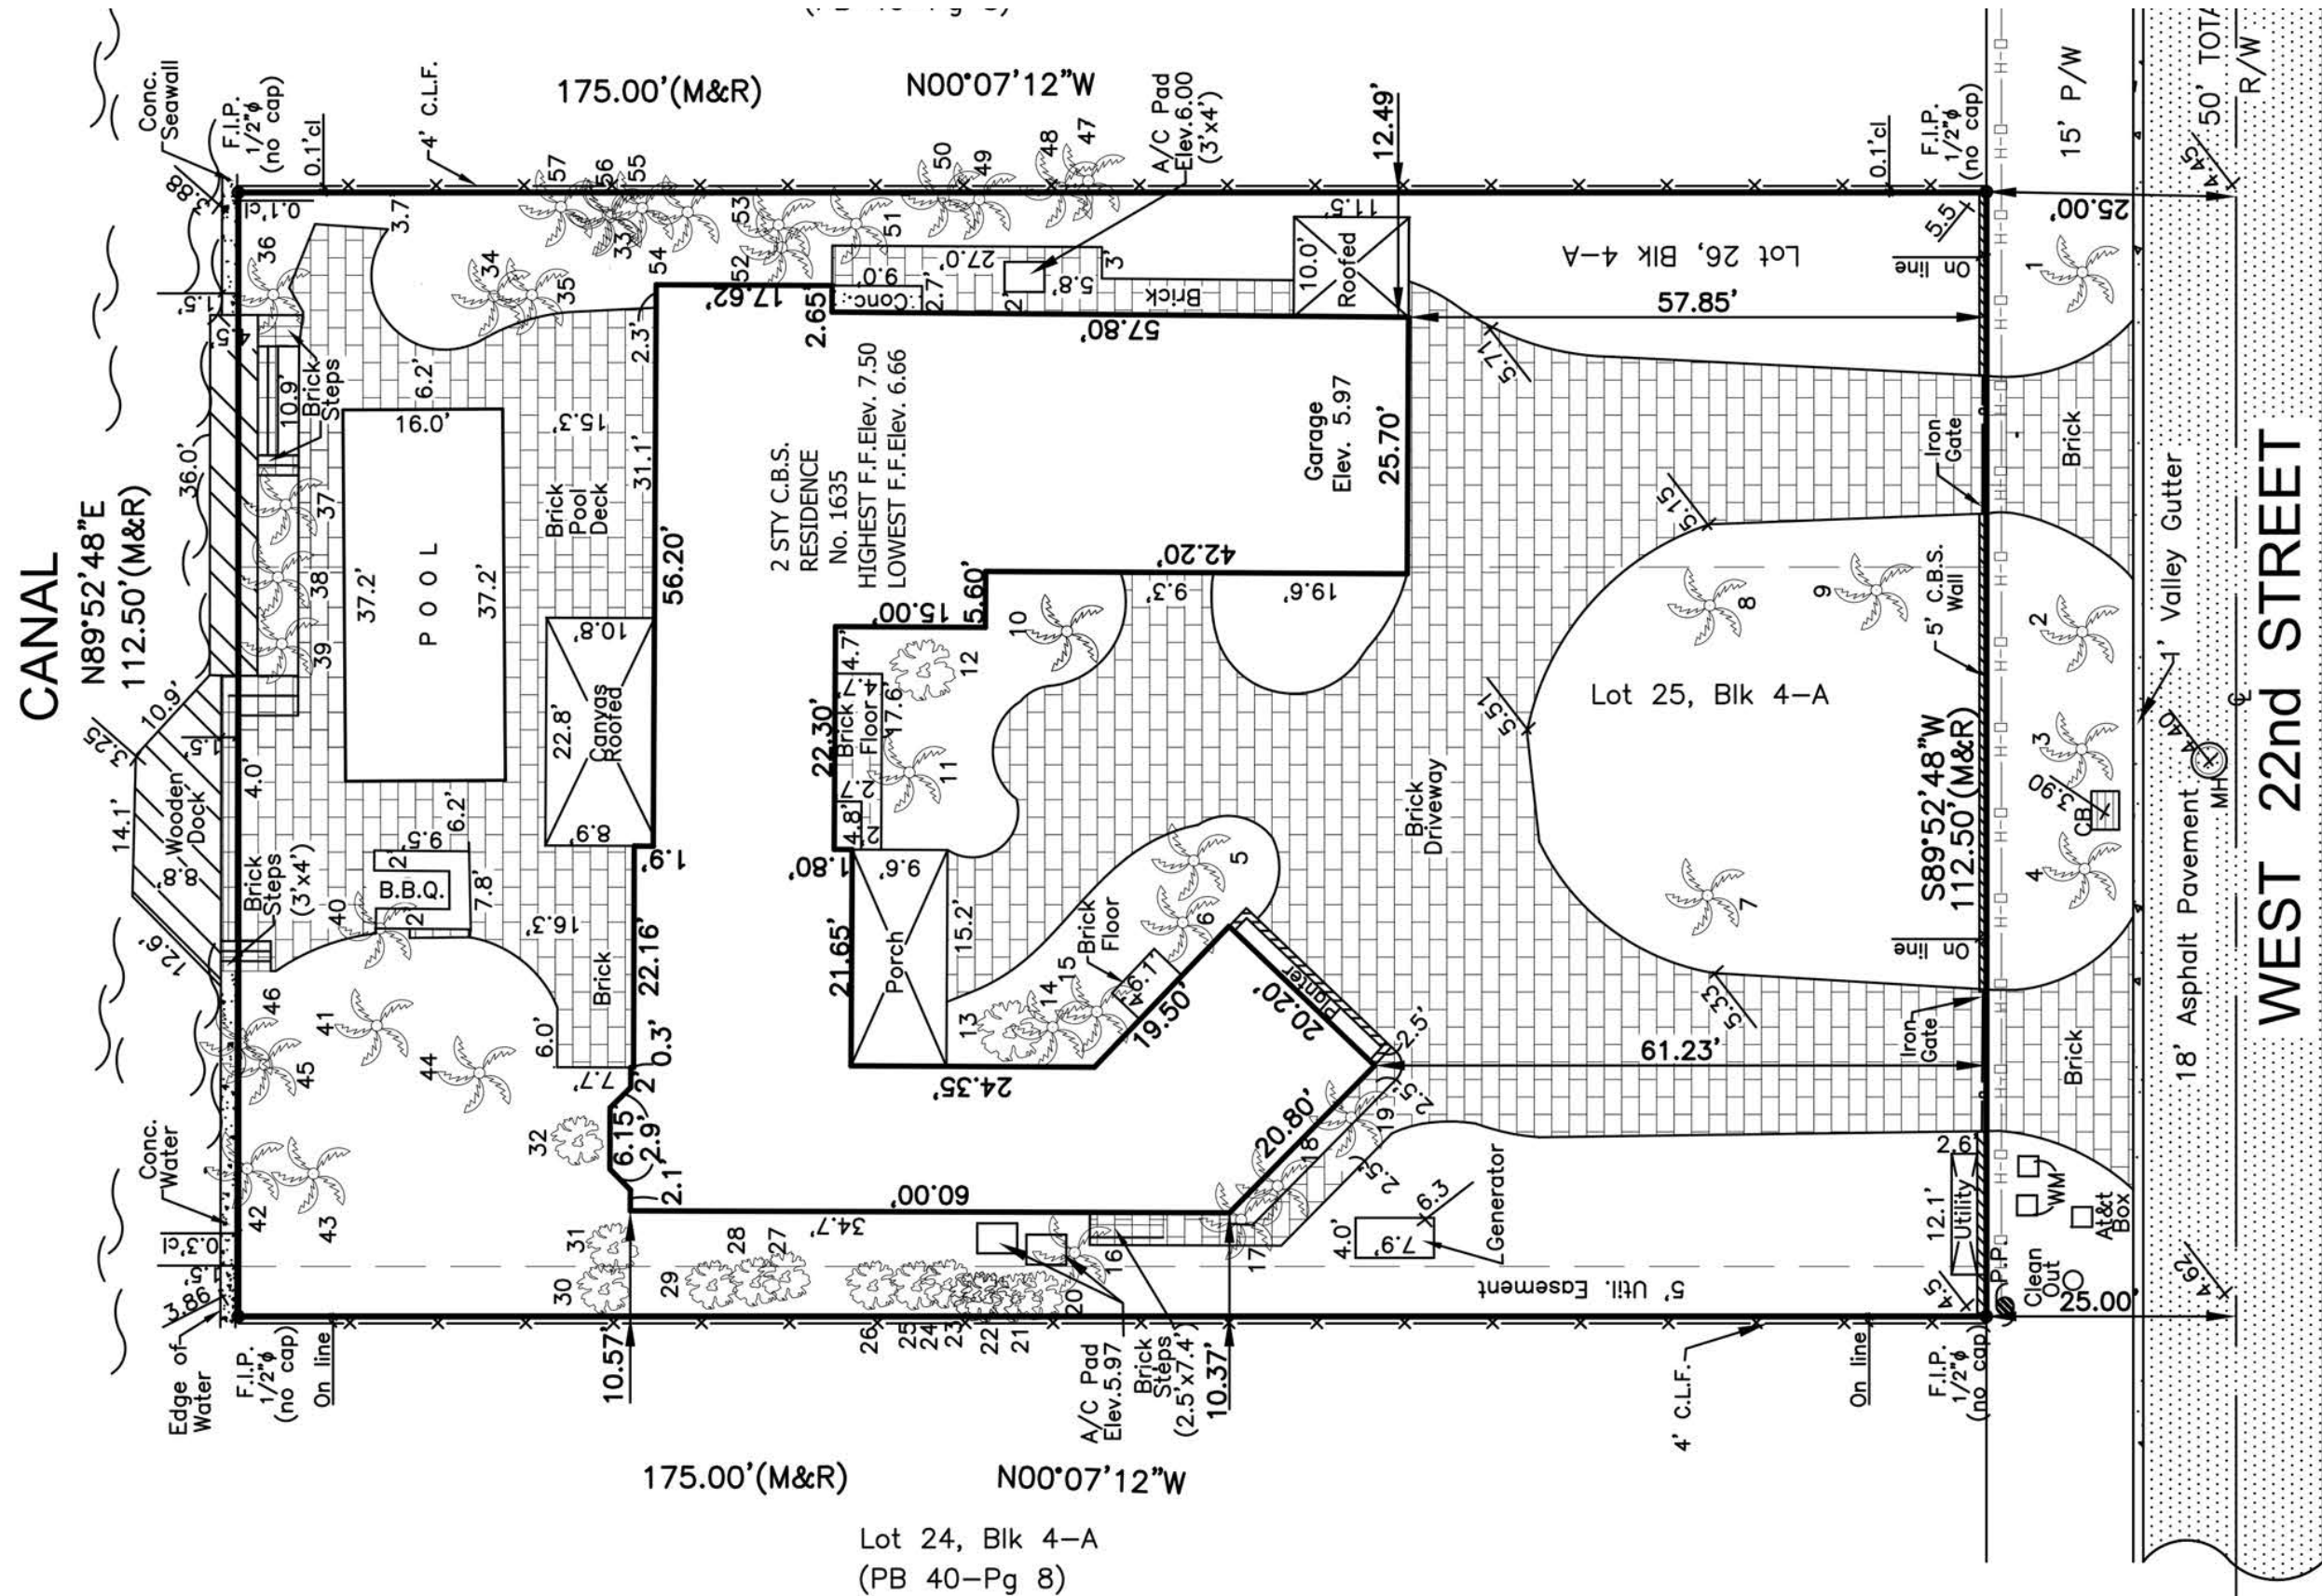

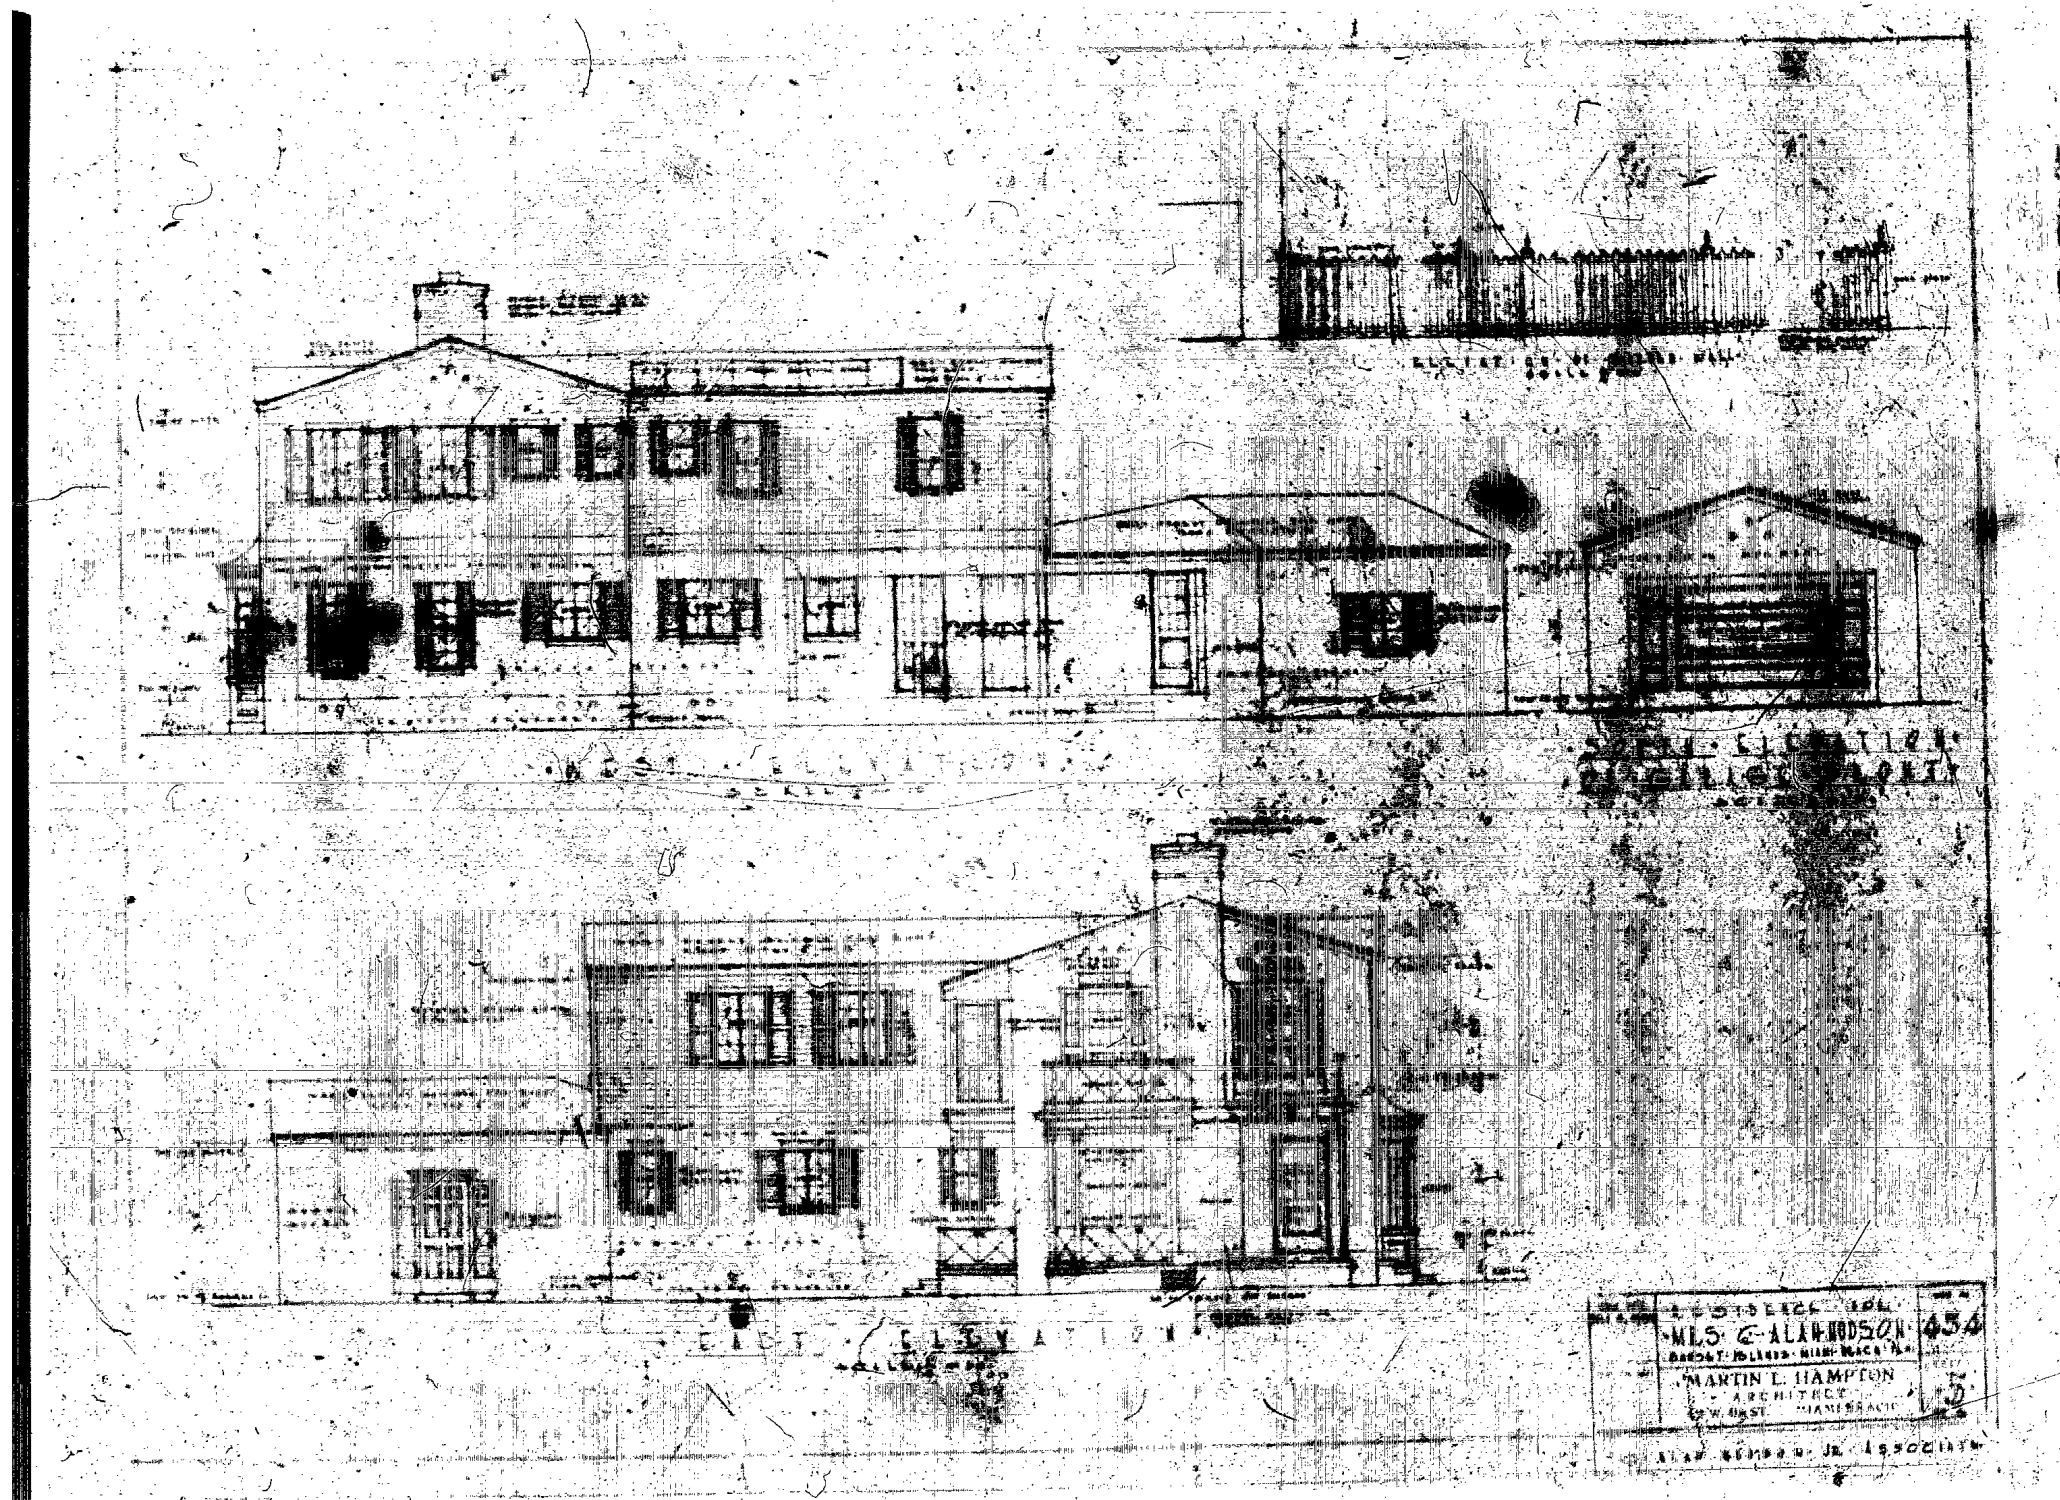






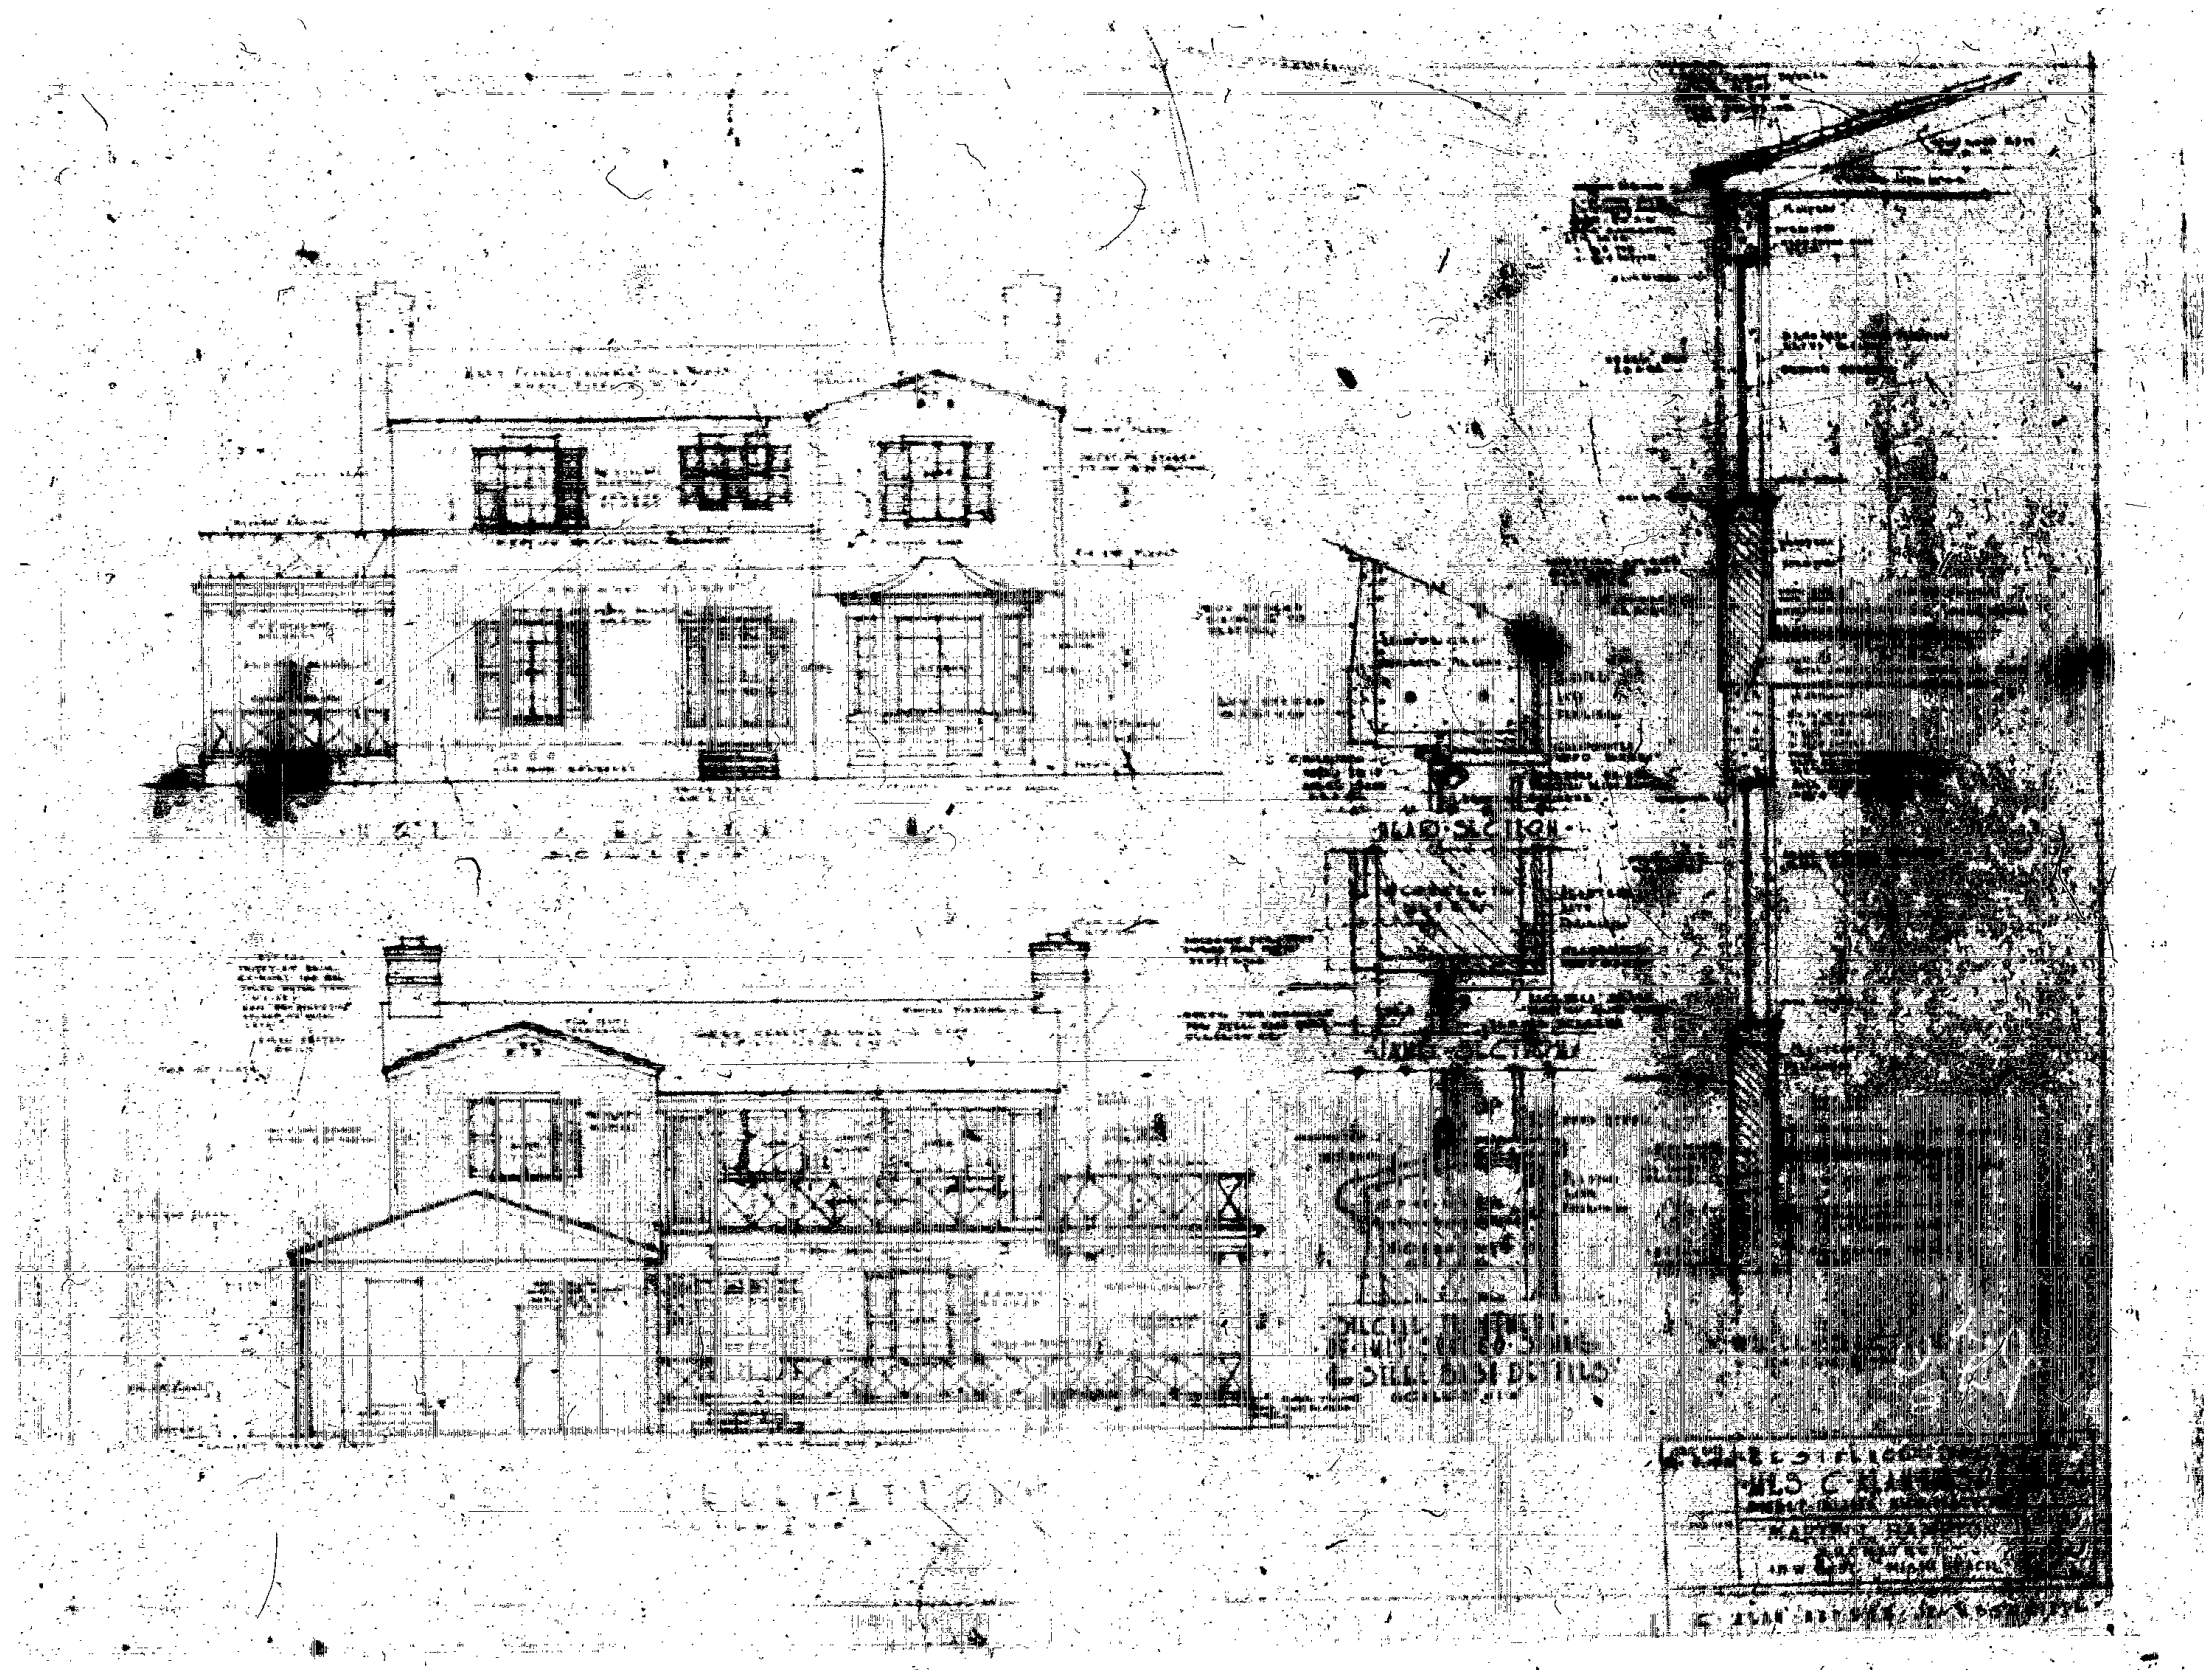




## EXISTING LOT COVERAGE DIAGRAM

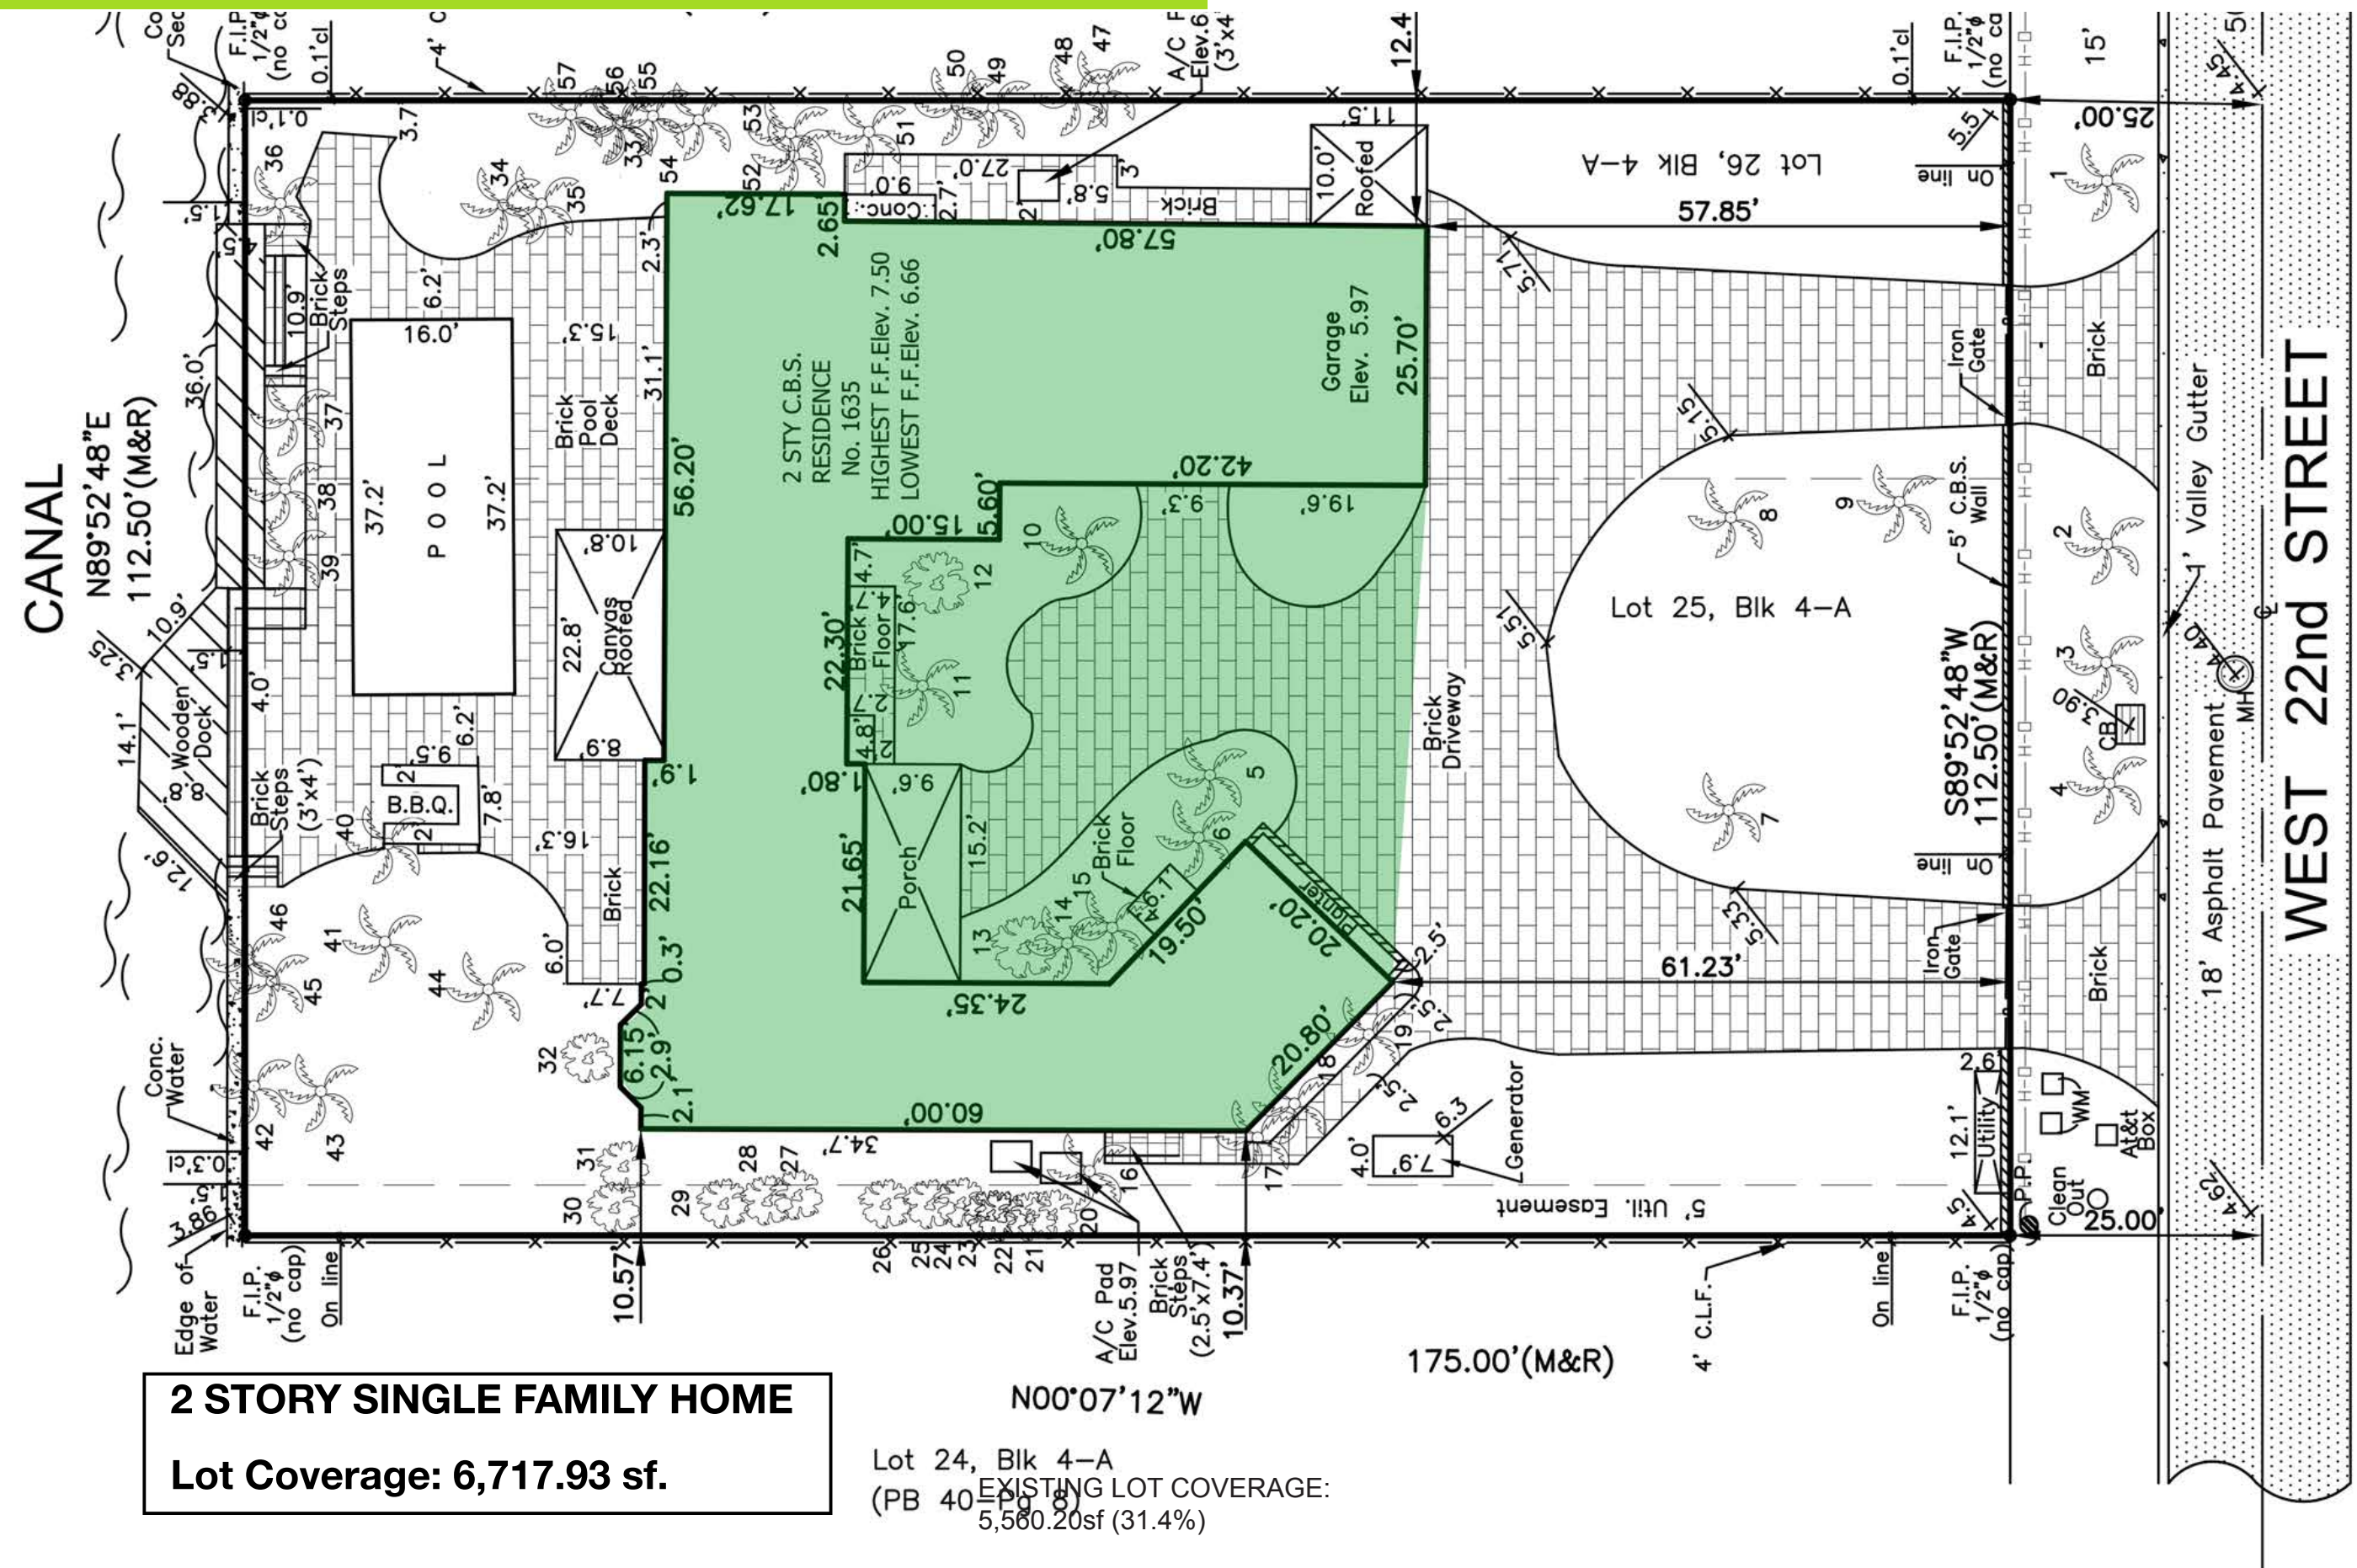



## EXISTING UNIT SIZE DIAGRAM

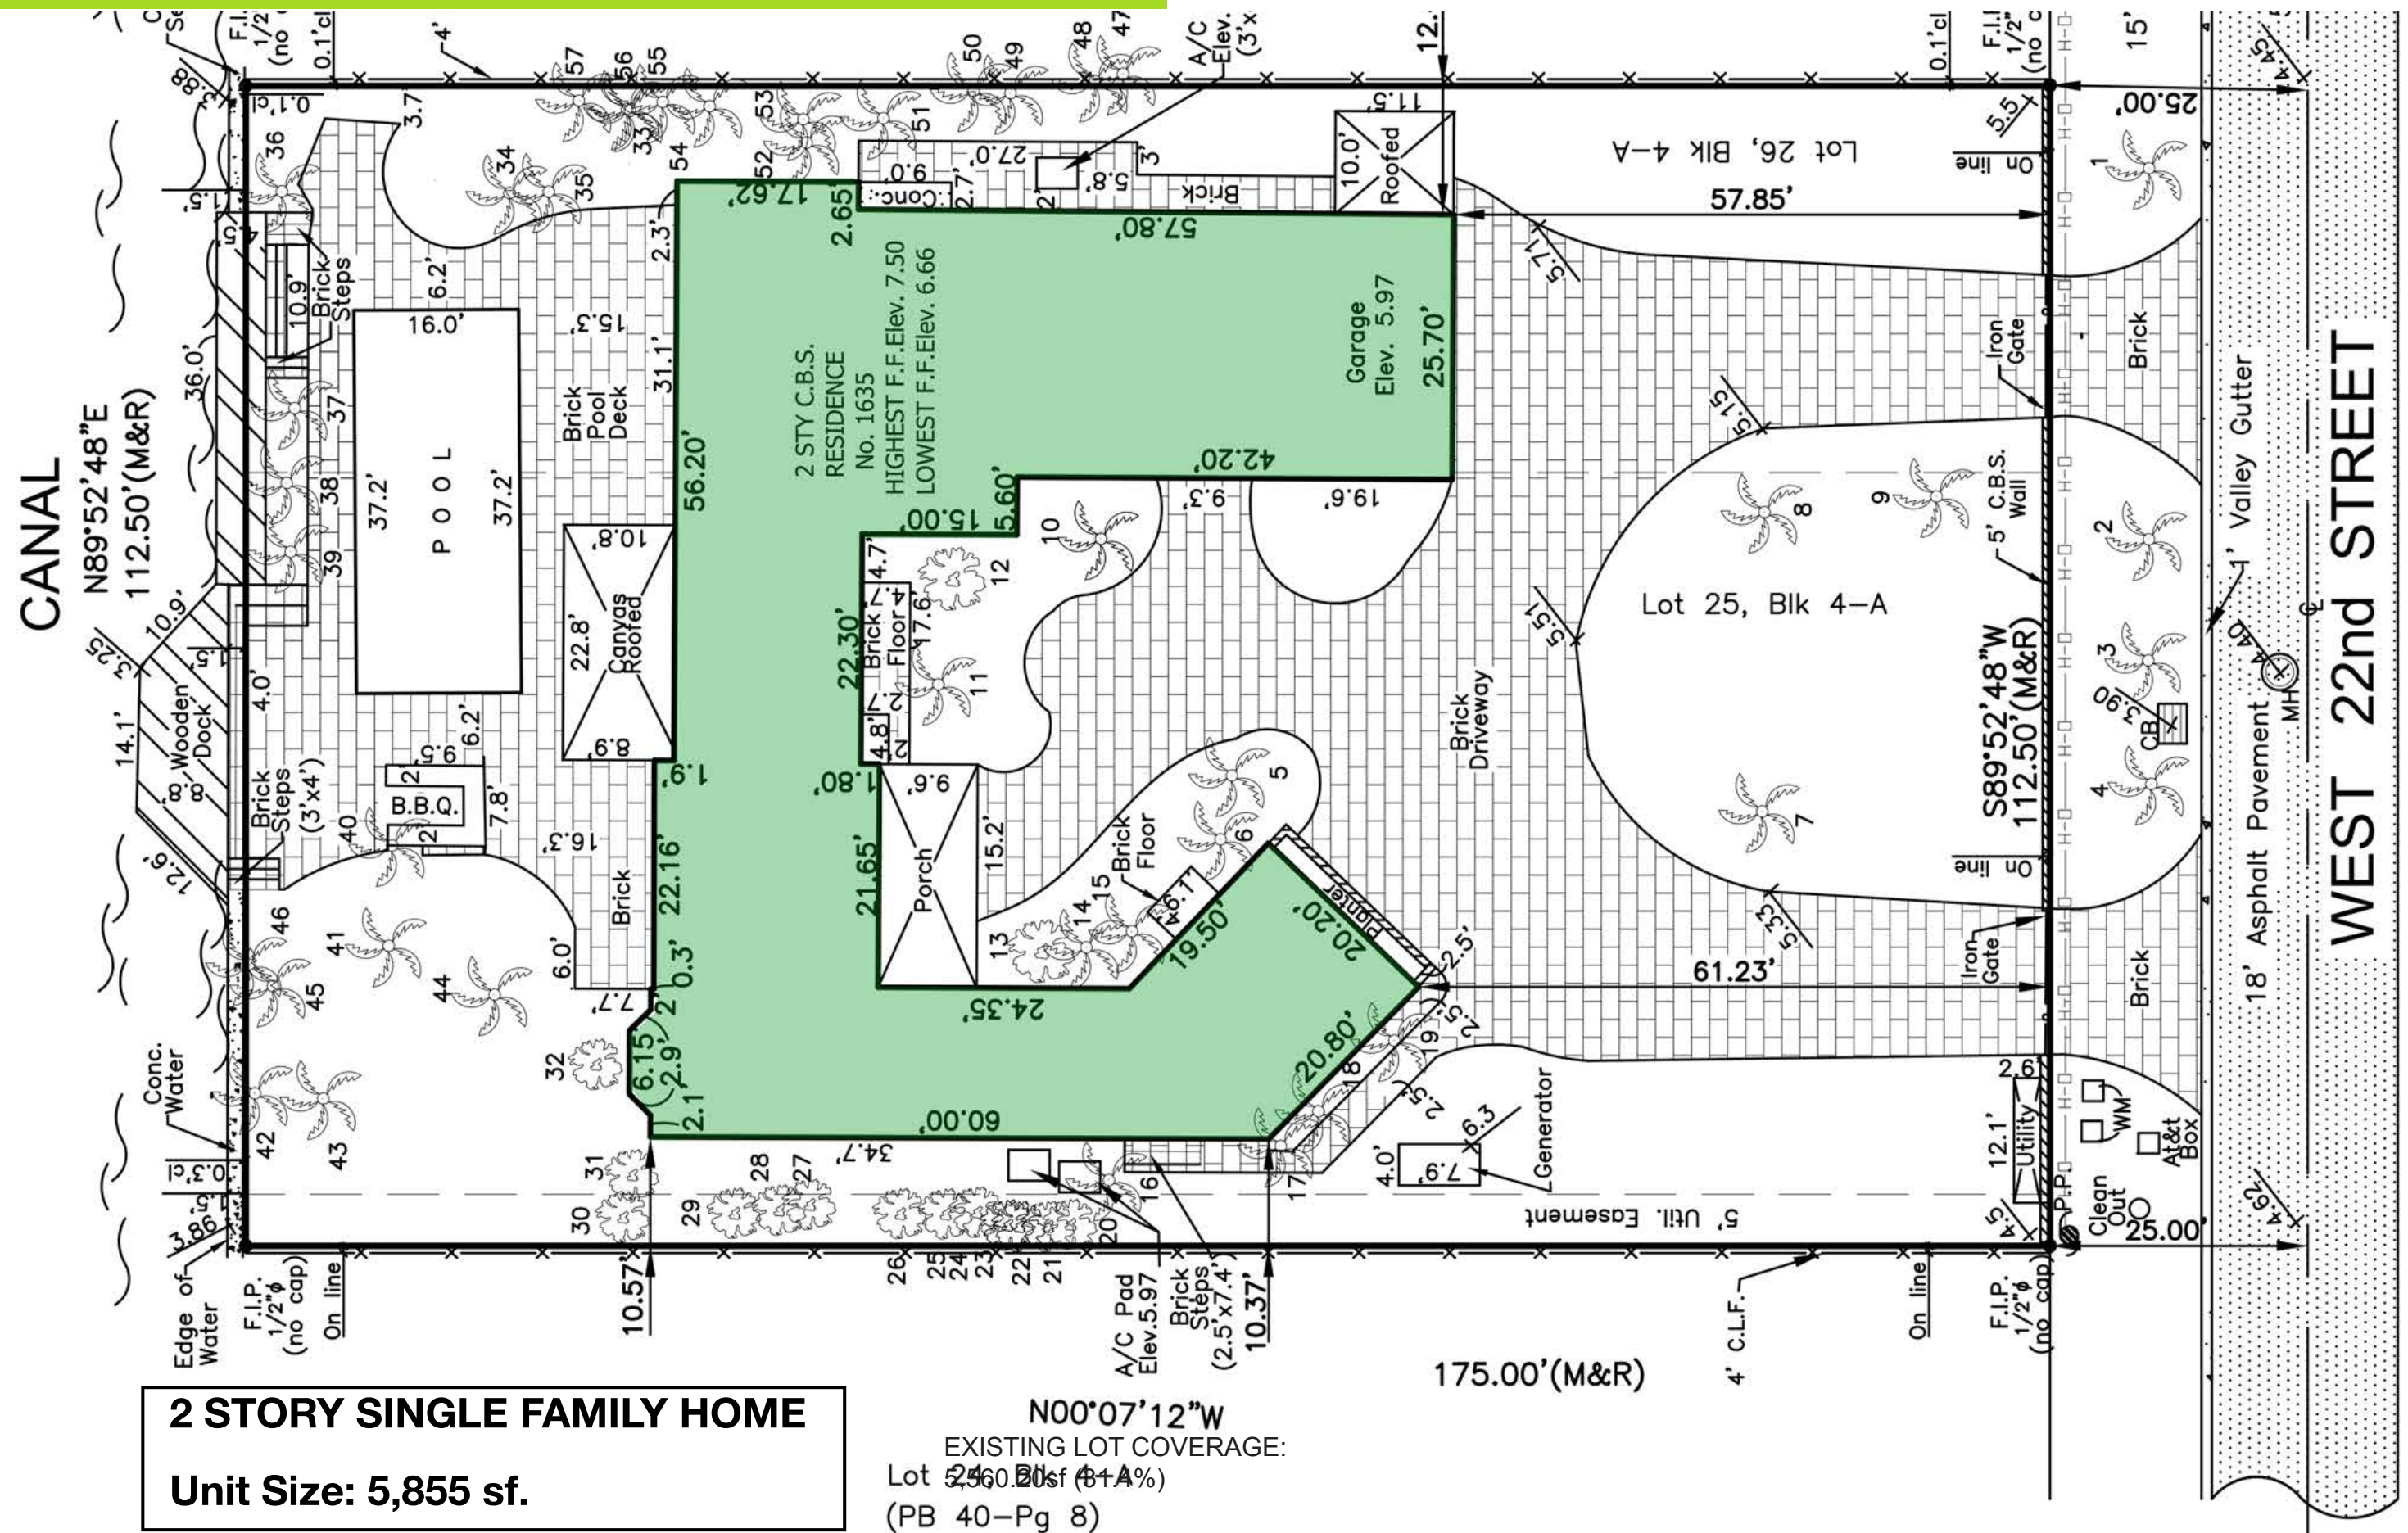



1635 W 22ND STREET  
MIAMI BEACH, FLORIDA

