

1 PROPOSED LANDSCAPE PLAN

Trees & Ornamental										
SYMBOL	BOTANICAL NAME	COMMON NAME	INSTALLATION SPECIFICATIONS							NATIVE
			HEIGHT	SPREAD	CALIPER AT 6" ABOVE GRADE	CLEAR TRUNK	ROOT BALL	SPACING	ADDITIONAL SPECIFICATION	
CER	<i>Conocarpus erectus</i>	Green Buttonwood	15'	5'	3"	6'	B&B	As Shown	6' Standard	Yes
SGL	<i>Simarouba glauca</i>	Paradise Tree	15'	8'	3"	6'	30 Gallon	As Shown	12' Standard	Yes
EFO	<i>Eugenia toetida</i>	Spanish Stopper	12'	8'	3"	6'	30 Gallon	As Shown	12' Standard	Yes
CSE	<i>Conocarpus erectus var sericeus</i>	Silver Buttonwood	12'	6'	3"	6'	30 Gallon	As Shown	6' Standard	Yes


Palms										
SYMBOL	BOTANICAL NAME	COMMON NAME	INSTALLATION SPECIFICATIONS							NATIVE
			HEIGHT	SPREAD	CALIPER AT 6" ABOVE GRADE	CLEAR TRUNK	ROOT BALL	SPACING	ADDITIONAL SPECIFICATION	
PEL	<i>Ptychosperma elegans</i>	Sottaire Palm	20'	8'	12"	15'	B&B	As Shown	N/A	No
SPA	<i>Sabal palmetto</i>	Cabbage Palm	20'	20'	12"	15'	B&B	As Shown	Triple	Yes

Shrubs, Vines & Groundcovers										
SYMBOL	BOTANICAL NAME	COMMON NAME	INSTALLATION SPECIFICATIONS							NATIVE
			HEIGHT	SPREAD	CALIPER AT 6" ABOVE GRADE	CLEAR TRUNK	ROOT BALL	SPACING	ADDITIONAL SPECIFICATION	
ABO	<i>Aechmea dean "Orange"</i>	Orange Bromeliad	12"	12"	N/A	N/A	3 Gallon	18" on center triangular spacing	N/A	Yes
CIC	<i>Chrysobalanus icaco</i>	Cocoplum "Red Tip"	24"	24"	N/A	N/A	5 Gallon	36" on center triangular spacing	N/A	Yes
CGU	<i>Clusia guttifera</i>	Small Leaf Clusia	24"	24"	N/A	N/A	5 Gallon	36" on center triangular spacing	N/A	Yes
FMA	<i>Ficus microcarpa</i>	Green Island Ficus	24"	24"	N/A	N/A	5 Gallon	24" on center triangular spacing	N/A	Yes
AVI	<i>Alamanda violacea</i>	Purple Alamanda	18"	24"	N/A	N/A	3 Gallon	18" on center triangular spacing	N/A	Yes
ACA	<i>Alocasia caldara</i>	Elephant Ear	48"	36"	N/A	N/A	7 Gallon	36" on center triangular spacing	N/A	No

Sod										
SYMBOL	BOTANICAL NAME	COMMON NAME	INSTALLATION SPECIFICATIONS							NATIVE
			HEIGHT	SPREAD	CALIPER AT 6" ABOVE GRADE	CLEAR TRUNK	ROOT BALL	SPACING	ADDITIONAL SPECIFICATION	
SSE	<i>Stenotaphrum secundatum</i>	St. Augustine	Solid sod	Solid Sod	N/A	N/A	Solid Mat	Solid Sod	N/A	No

2 PROPOSED PLANTING PALETTE

Scale: N.T.S.

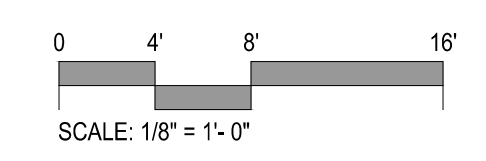

CLIENT :
EUCLID APARTMENTS
 1552 Euclid Avenue
 Miami Beach, FL 33139
 Folio: 02-3234-002-1100

CDS
 CASTELLANOS DESIGN STUDIO
 333 SE 2ND AVENUE, SUITE 2066
 MIAMI, FL 33131
 Tel: 786.218.5335
 License #AA 26002467
 WWW.CASTELLANOSDESIGN.COM

No.	DATE	ISSUED / REVISED
1	07APR/16	HPB SUBMITTAL

ALL DRAWN AND WRITTEN MATERIAL CONTAINED HEREIN IS THE SOLE PROPERTY OF CASTELLANOS DESIGN STUDIO, LLC. AND MAY NOT BE DUPLICATED, PUBLISHED, DISCLOSED OR USED WITHOUT EXPRESS WRITTEN CONSENT OF CASTELLANOS DESIGN STUDIO, LLC. THE DRAWINGS ARE SCOPE DOCUMENTS WHICH INDICATE THE GENERAL SCOPE OF WORK AND SUCH DO NOT NECESSARILY DESCRIBE ALL WORK REQUIRED FOR THE FULL PERFORMANCE AND COMPLETION OF THE WORK. GENERAL CONTRACTOR IS TO FURNISH AND INSTALL ALL ITEMS REQUIRED FOR THE PROPER COMPLETION OF ITS WORK WITHOUT ADJUSTMENT TO THE CONTRACT AMOUNT UNLESS SCOPE OF WORK CHANGES FROM THAT INDICATED ON THE DRAWINGS. IN THE EVENT OF A CONFLICT WITHIN OR AMONG THE CONTRACT DOCUMENTS THAT DOCUMENT PLACING THE GREATEST BURDEN UPON GENERAL CONTRACTOR SHALL GOVERN. THE GENERAL CONTRACTOR SHALL CAREFULLY STUDY AND COMPARE ALL DRAWINGS, REPORTING ANY ERROR, INCONSISTENCY OR OMISSION HE MAY DISCOVER AND REPORT TO CDS AND IN NO CASE SHALL PROCEED IN UNCERTAINTY.

SEAL :
 ALEJANDRO JAVIER PEREZ
 REGISTERED LANDSCAPE ARCHITECT LA666720B

PROJECT NO : 16-0004

PROPOSED LANDSCAPE PLAN

CHECKED BY : WC SHEET NO :
 DRAWN BY : JC
 SCALE : AS NOTED
 © 2016 BY CDS

LL-1.0



CABBAGE PALM
SABAL PALMETTO



SIMAROUBA GLAUCA
PARADISE TREE



CONOCARPUS ERECTUS
GREEN BUTTWOOD



EUGENIA FOETIDA
SPANISH STOPPER



SILVER BUTTWOOD
CONOCARPUS ERECTUS VAR SERICEUS



FICUS MICROCARPA
FICUS 'GREEN ISLAND'



AECHMEA DEAN
BROMELIAD 'ORANGE'




PTYCHOSPERMA ELEGANS
SOLITAIRE PALM



CHRYSOBALANUS ICACO
COCOPLUM



PURPLE ALAMANDA
ALAMANDA VIOLACEA

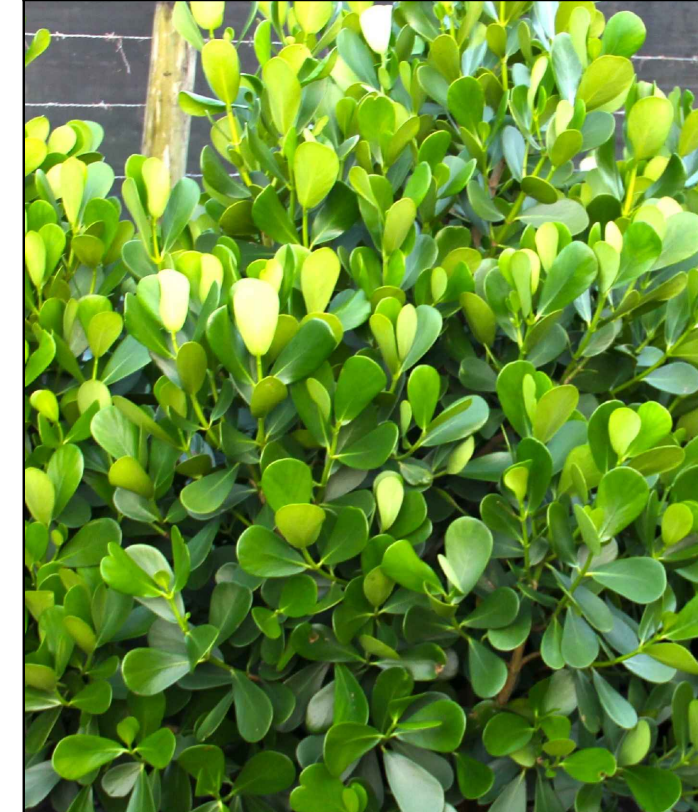

CLUSIA GUTTIFERA
SMALL LEAF CLUSIA



ALOCASIA CALIDORA
ELEPHANT EAR

CLIENT :
EUCLID APARTMENTS

1552 Euclid Avenue
Miami Beach, FL 33139
Folio: 02-3234-002-1100

CDS
CASTELLANOS DESIGN STUDIO
333 SE 2ND AVENUE, SUITE 2066
MIAMI, FL 33131
Tel: 786.218.5335
License #AA 26002467

WWW.CASTELLANOSDESIGN.COM

No.	DATE	ISSUED / REVISED
1	07APR/16	HPB SUBMITTAL

ALL DRAWN AND WRITTEN MATERIAL CONTAINED HEREIN IS THE SOLE PROPERTY OF CASTELLANOS DESIGN STUDIO, LLC. AND MAY NOT BE DUPLICATED, PUBLISHED, DISCLOSED OR USED WITHOUT EXPRESS WRITTEN CONSENT OF CASTELLANOS DESIGN STUDIO, LLC. THE DRAWINGS ARE SCOPE DOCUMENTS WHICH INDICATE THE GENERAL SCOPE OF WORK AND SUCH DO NOT NECESSARILY DESCRIBE ALL WORK REQUIRED FOR THE FULL PERFORMANCE AND COMPLETION OF THE WORK. GENERAL CONTRACTOR IS TO FURNISH AND INSTALL ALL ITEMS REQUIRED FOR THE PROPER COMPLETION OF ITS WORK WITHOUT ADJUSTMENT TO THE CONTRACT AMOUNT UNLESS SCOPE OF WORK CHANGES FROM THAT INDICATED ON THE DRAWINGS. IN THE EVENT OF A CONFLICT WITHIN OR AMONG THE CONTRACT DOCUMENTS, THAT DOCUMENT PLACING THE GREATEST BURDEN UPON GENERAL CONTRACTOR SHALL GOVERN. THE GENERAL CONTRACTOR SHALL CAREFULLY STUDY AND COMPARE ALL DRAWINGS, REPORTING ANY ERROR, INCONSISTENCY OR OMISSION HE MAY DISCOVER AND REPORT TO CDS AND IN NO CASE SHALL PROCEED IN UNCERTAINTY.

SEAL :

ALEJANDRO JAVIER PEREZ
REGISTERED LANDSCAPE ARCHITECT LA6667208


PROJECT NO : 16-0004

PROPOSED LANDSCAPE PALETTE



CHECKED BY : WC SHEET NO :
DRAWN BY : JC
SCALE : AS NOTED
© 2016 BY CDS

LL-1.1

Scale: N.T.S

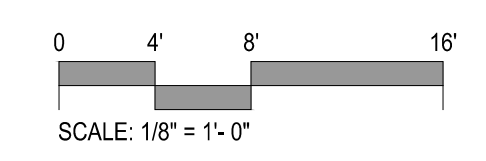


No.	DATE	ISSUED / REVISED
1	07APR/16	HPB SUBMITTAL

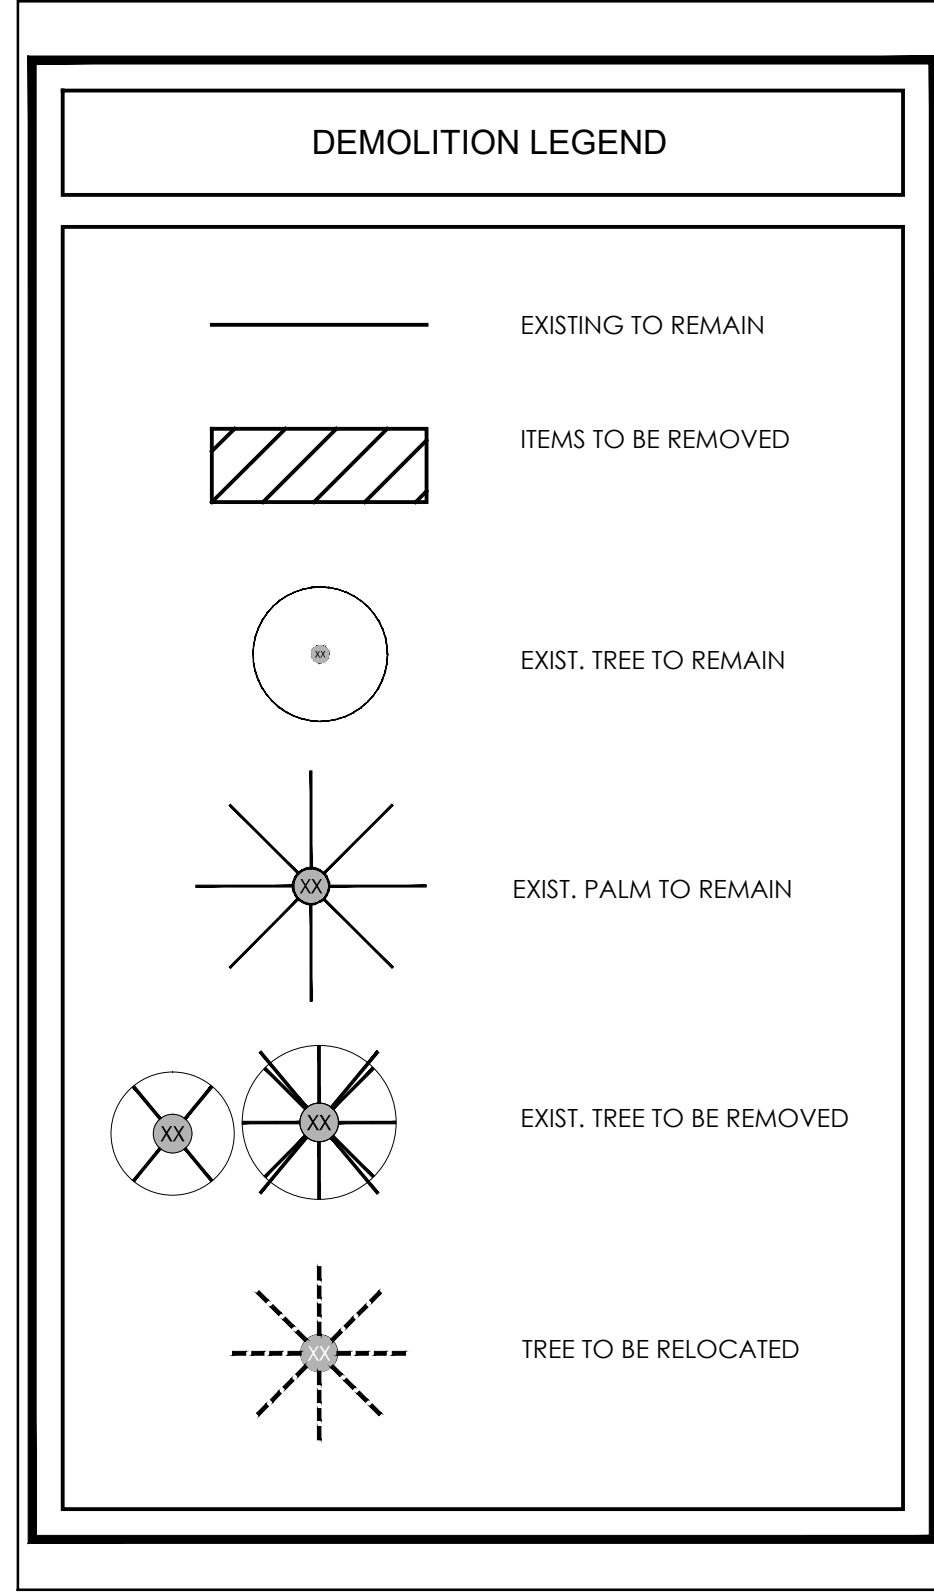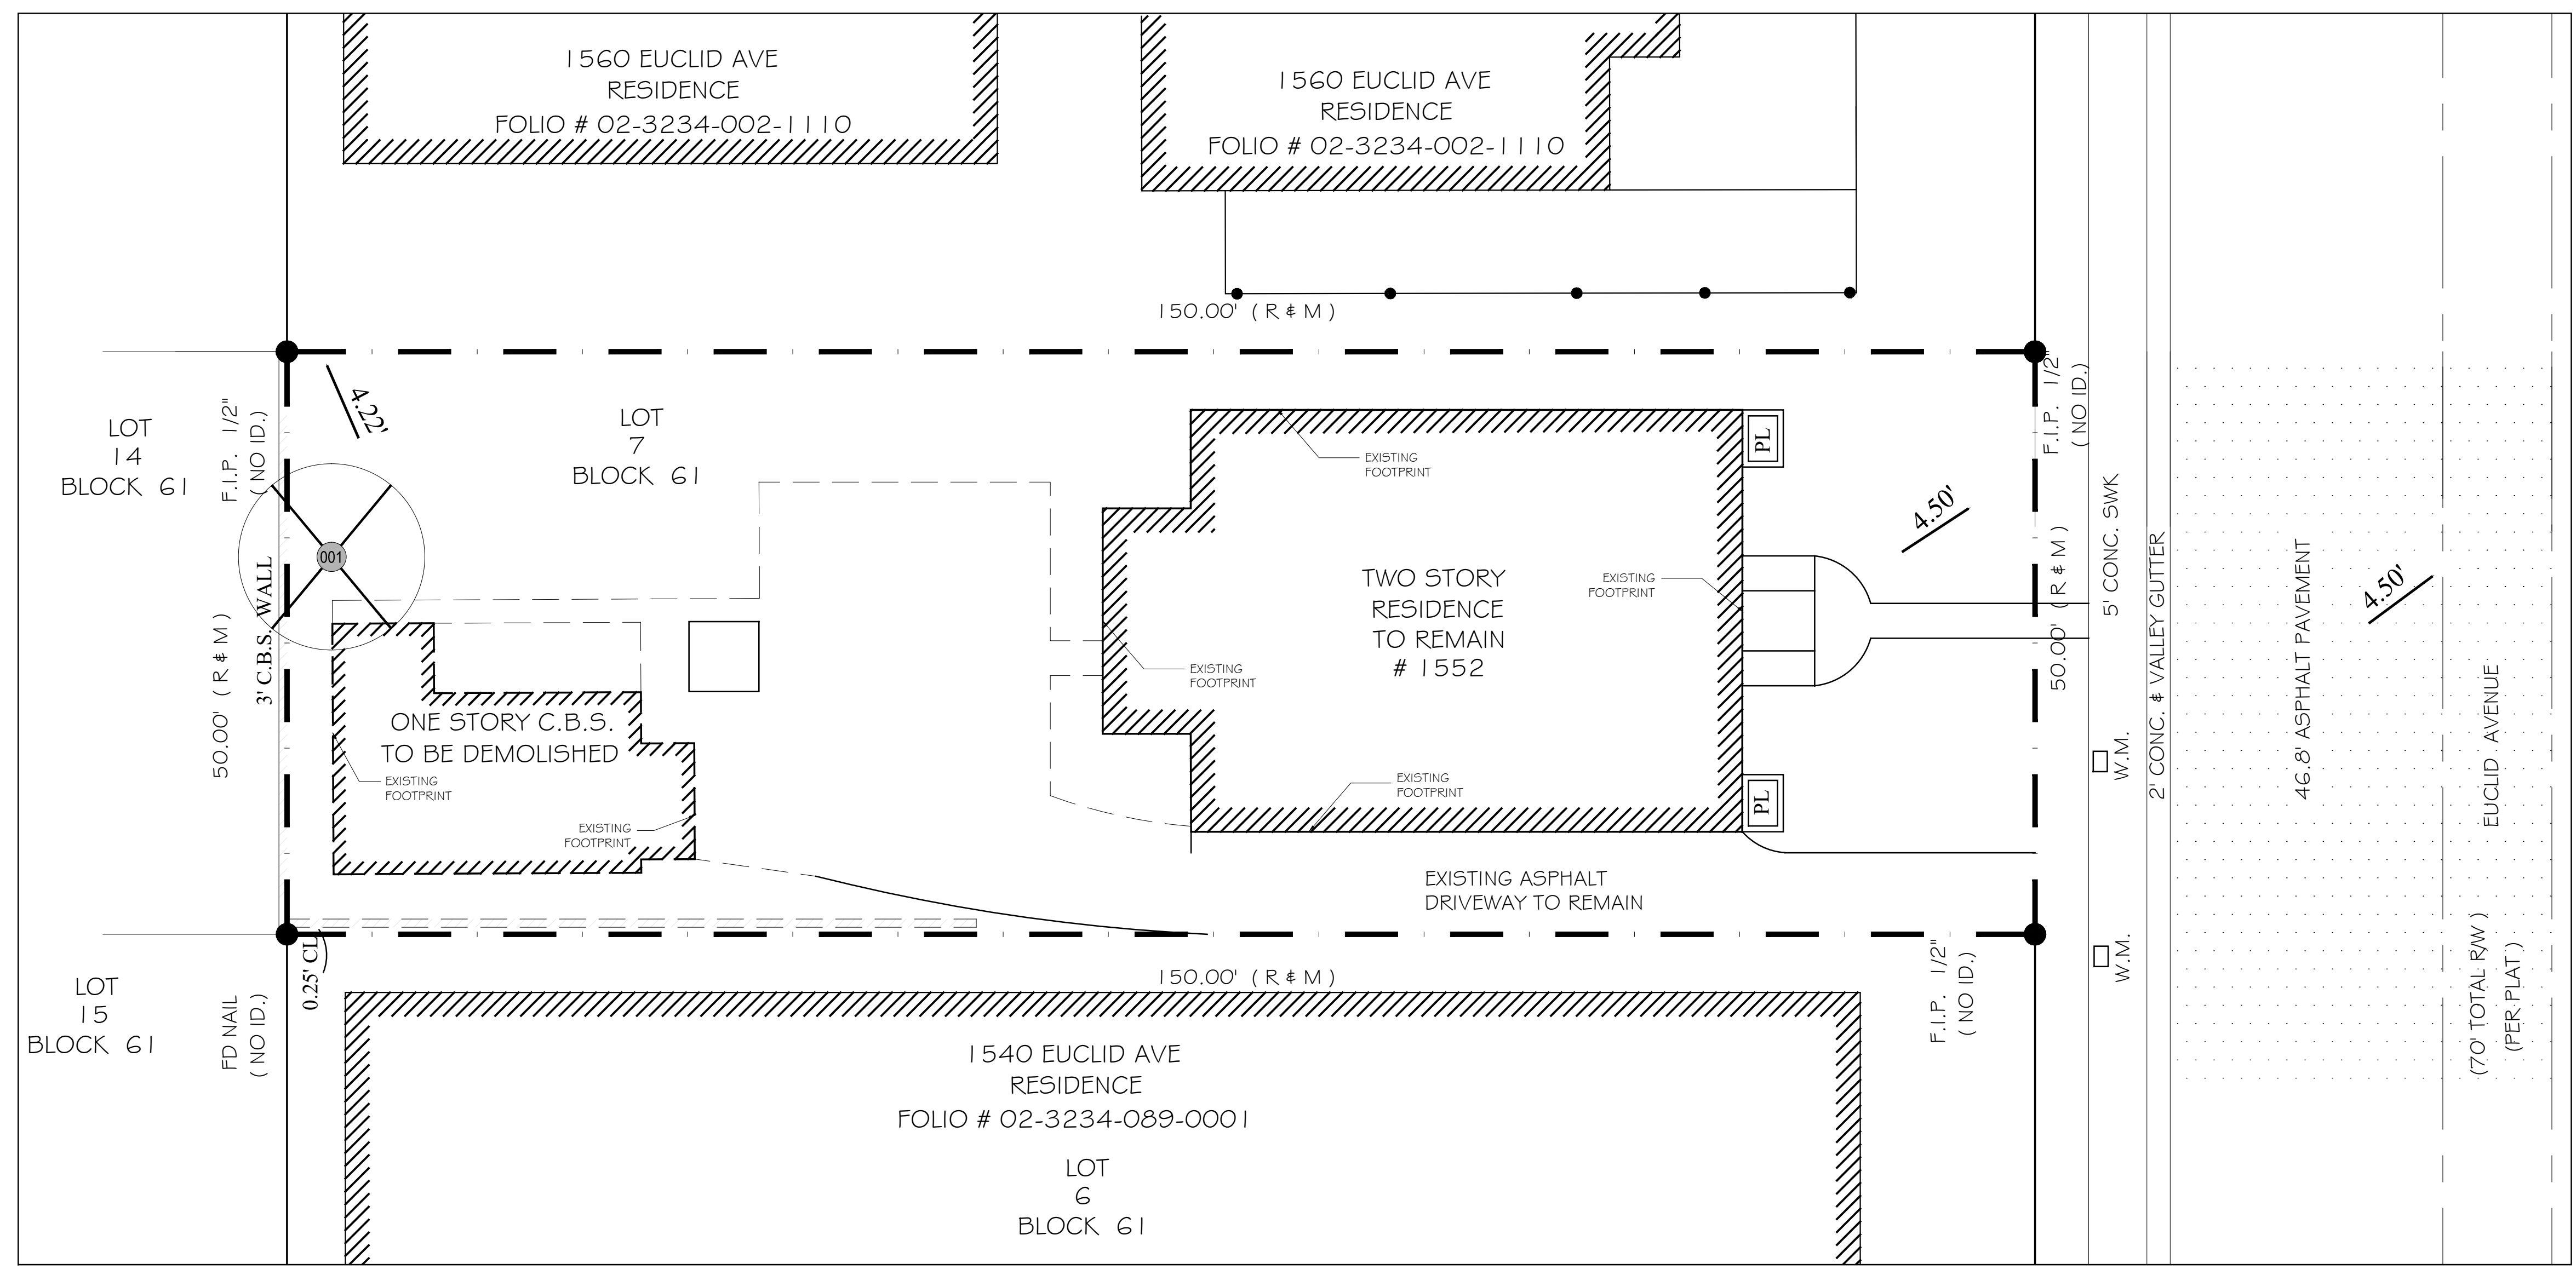


1 TREE DISPOSITION PLAN

Scale: 1/8" = 1'-0"

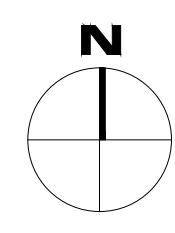


Tree Disposition								
Tree #	Scientific Name	Common Name	Height (FT)	Spread (FT)	DBH (in)	Disposition	Condition	DBH Removed
001	Ficus benghalensis	Banyan Tree	100'	100'	10'	Remove	Fair	10'

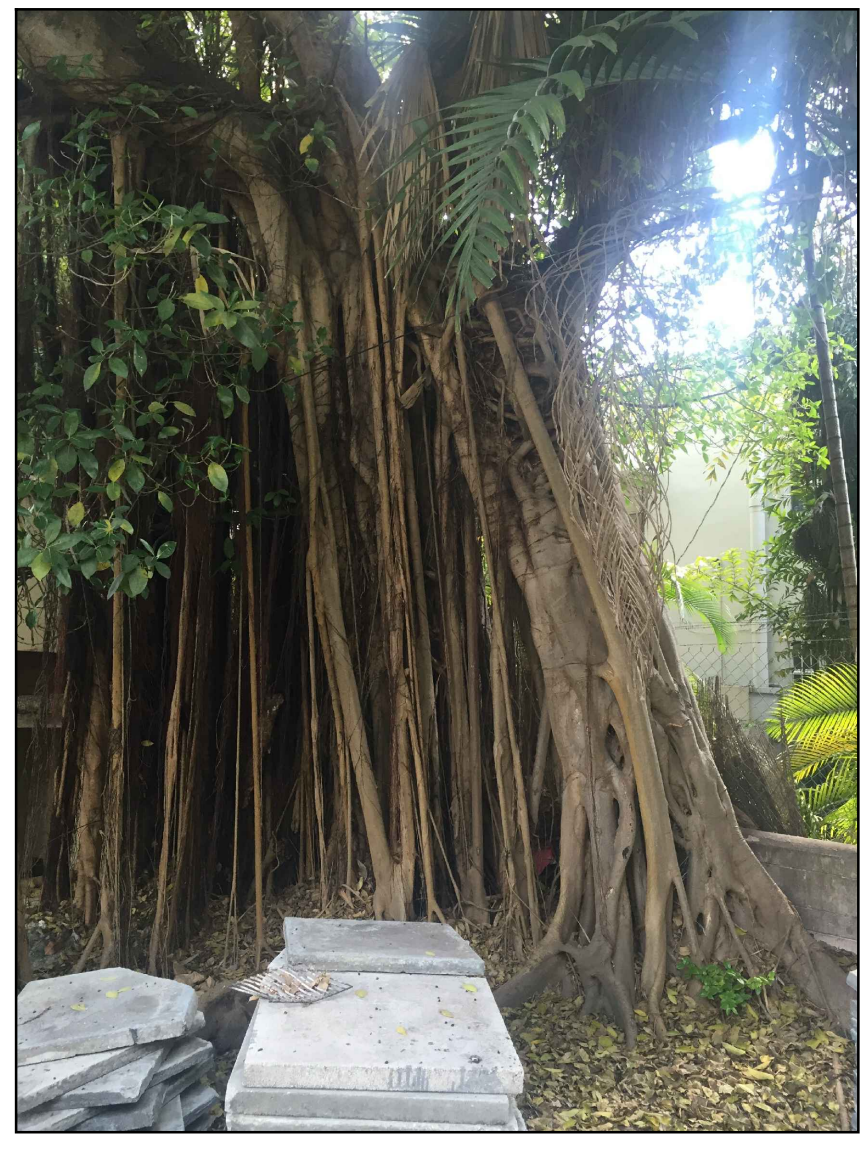

2 EXISTING PLANT MATERIAL

Scale: N.T.S

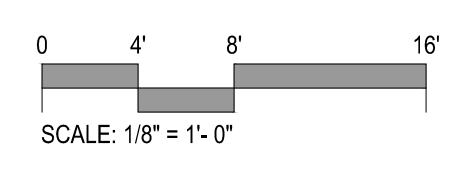

ALL DRAWN AND WRITTEN MATERIAL CONTAINED HEREIN IS THE SOLE PROPERTY OF CASTELLANOS DESIGN STUDIO, LLC. AND MAY NOT BE DUPLICATED, PUBLISHED, DISCLOSED OR USED WITHOUT EXPRESS WRITTEN CONSENT OF CASTELLANOS DESIGN STUDIO, LLC. THE DRAWINGS ARE SCOPE DOCUMENTS WHICH INDICATE THE GENERAL SCOPE OF WORK AND SUCH DO NOT NECESSARILY DESCRIBE ALL WORK REQUIRED FOR THE FULL PERFORMANCE AND COMPLETION OF THE WORK. GENERAL CONTRACTOR IS TO FURNISH AND INSTALL ALL ITEMS REQUIRED FOR THE PROPER COMPLETION OF ITS WORK WITHOUT ADJUSTMENT TO THE CONTRACT AMOUNT UNLESS SCOPE OF WORK CHANGES FROM THAT INDICATED ON THE DRAWINGS. IN THE EVENT OF A CONFLICT BETWEEN OR AMONG THE CONTRACT DOCUMENTS, THAT DOCUMENT PLACING THE GREATEST BURDEN UPON GENERAL CONTRACTOR SHALL GOVERN. THE GENERAL CONTRACTOR SHALL CAREFULLY STUDY AND COMPARE ALL DRAWINGS, REPORTING ANY ERROR, INCONSISTENCY OR OMISSION HE MAY DISCOVER AND REPORT TO CDS AND IN NO CASE SHALL PROCEED IN UNCERTAINTY.

SEAL :

ALEJANDRO JAVIER PEREZ
 REGISTERED LANDSCAPE ARCHITECT LA666720B
 PROJECT NO : 16-0004

TREE DISPOSITION PLAN

CHECKED BY : WC SHEET NO :
 DRAWN BY : JC
 SCALE: AS NOTED
LT-1.0
 © 2016 BY CDS