



**SECTION 1**  
SCALE: 3/32" = 1'-0"

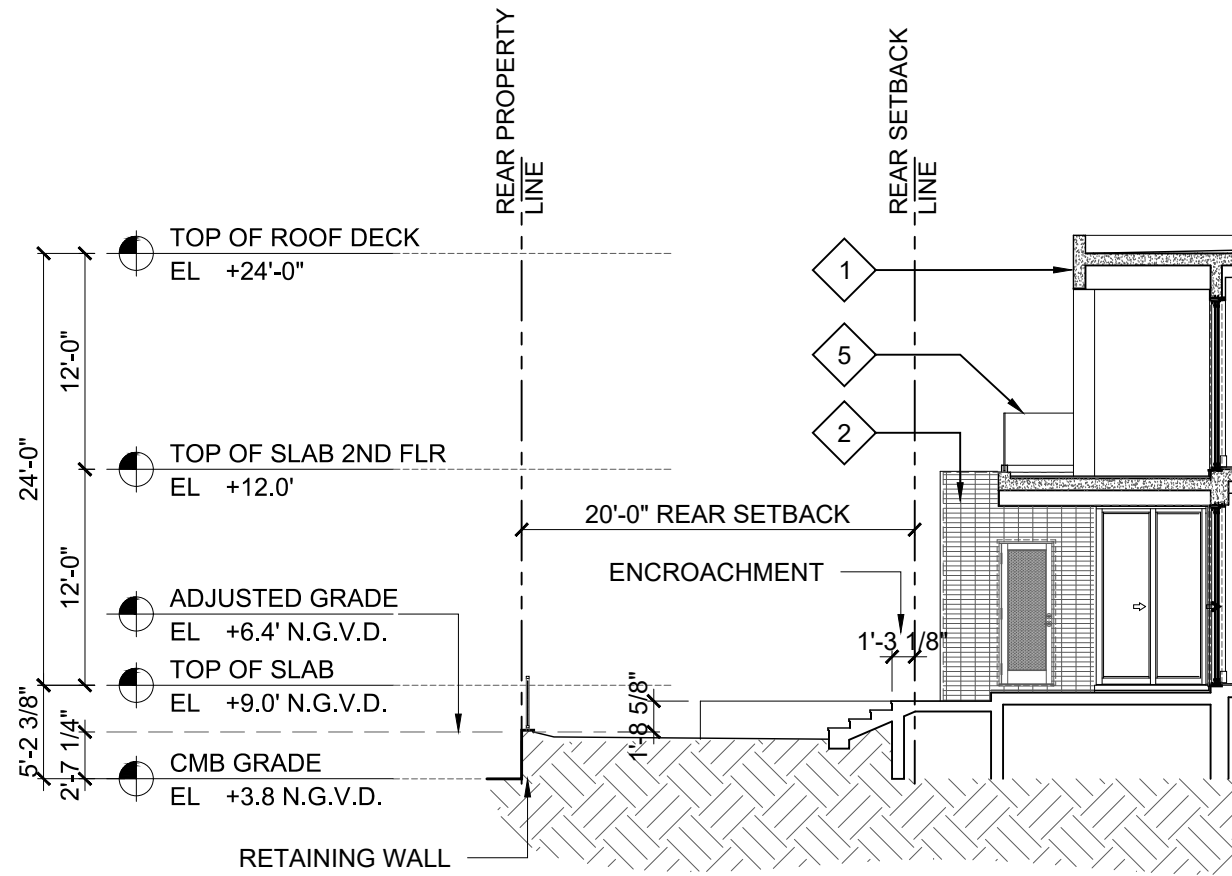

**SECTION 2**  
SCALE: 3/32" = 1'-0"

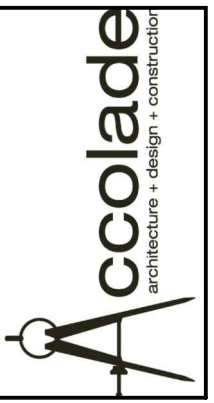

AA 26001980

**JORGE L. ESTEBAN, A.I.A.**  
2601 S. BAYSHORE DR. SUITE 1460  
MIAMI, FL. 33133  
TEL. 305.705.0001 FAX 305.705.0003  
JESTEBAN@ACCOLADE.CC

REFERENCE FOR:  
**4465 ALTON RD. LLC.**  
4465 ALTON RD.  
MIAMI BEACH, FL. 33140

DRB 18-0271  
FINAL SUBMITTAL

DATE: 05/04/18  
DESCRIPTION:  
EAST YARD  
SECTIONS

SHEET NO.  
**A-21**