




995 ALTON ROAD
MIAMI BEACH, FL. 33139

BEILINSON
GOMEZ

[illegible]

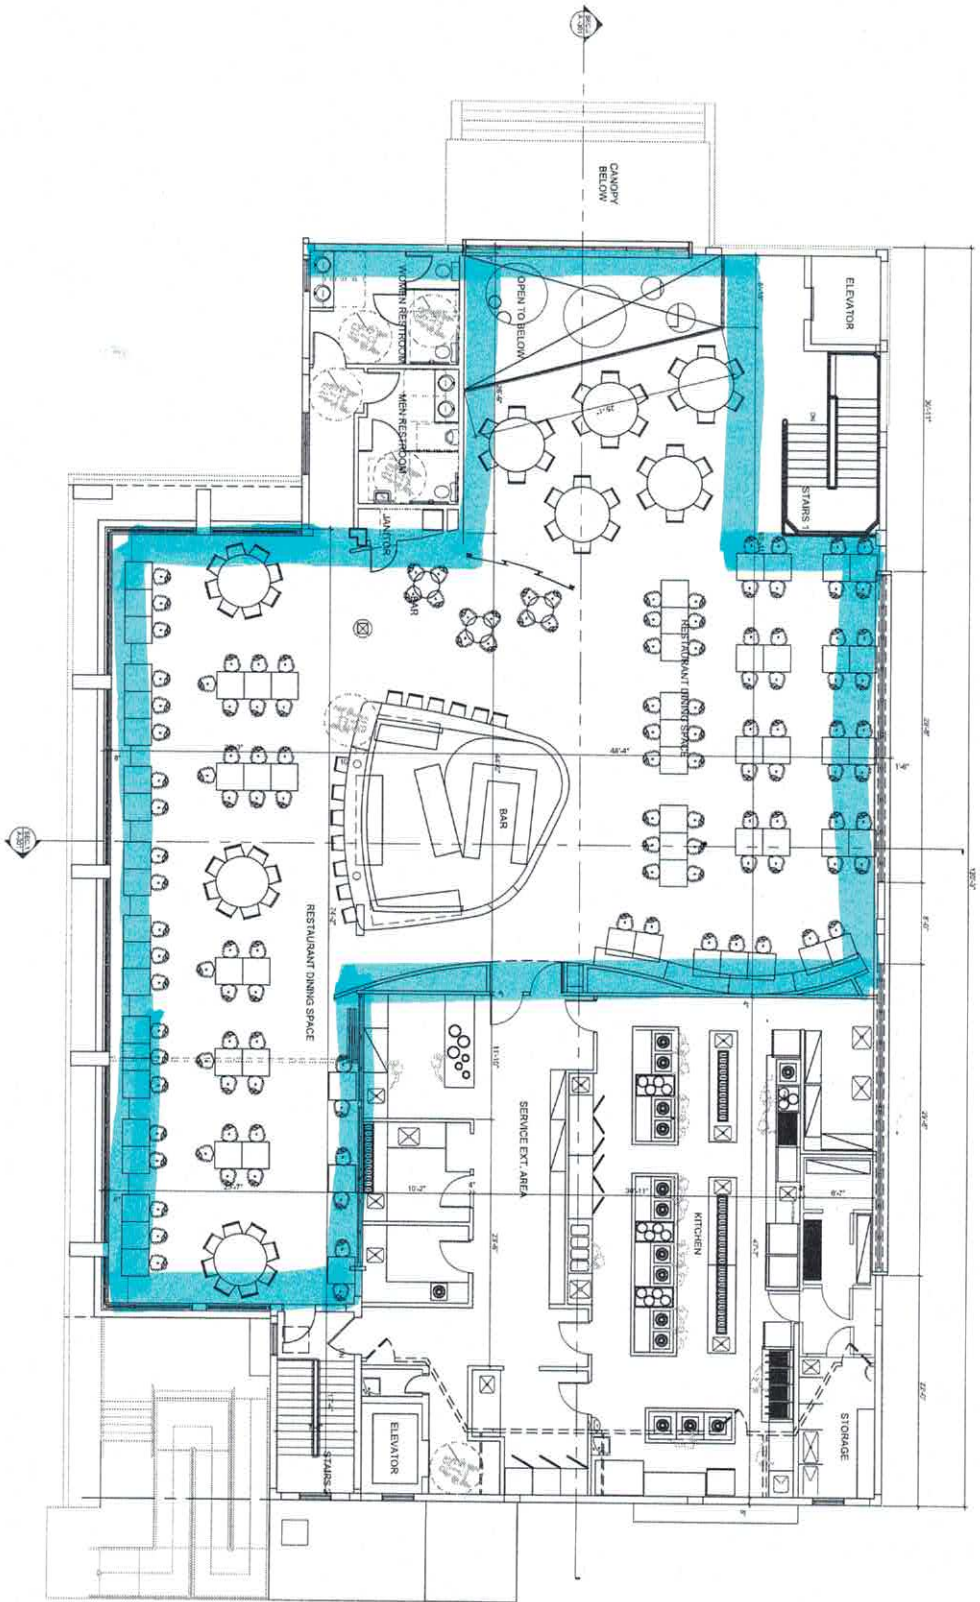

PERIMETER OF ENTERTAINMENT AREA

SECOND FLOOR PLAN



COCO BAMBU RESTAURANT
105 ALTON ROAD
MIAMI BEACH, FL 33139


A-102

