



NUMBER	COMMON NAME	BOTANICAL NAME	SPECIMEN	D.B.H
#1	Hong Kong Orchid Tree	Bauhinia × blakeana	YES	+/-
#2	Pigeon Plum	Coccoloba diversifolia	NO	+/-
#3	Hong Kong Orchid Tree	Bauhinia × blakeana	NO	+/-
#4	Umbrella Tree	Schefflera actinophylla	NO	+/-
#5	Sabal Palm	Sabal palmetto	NO	+/-

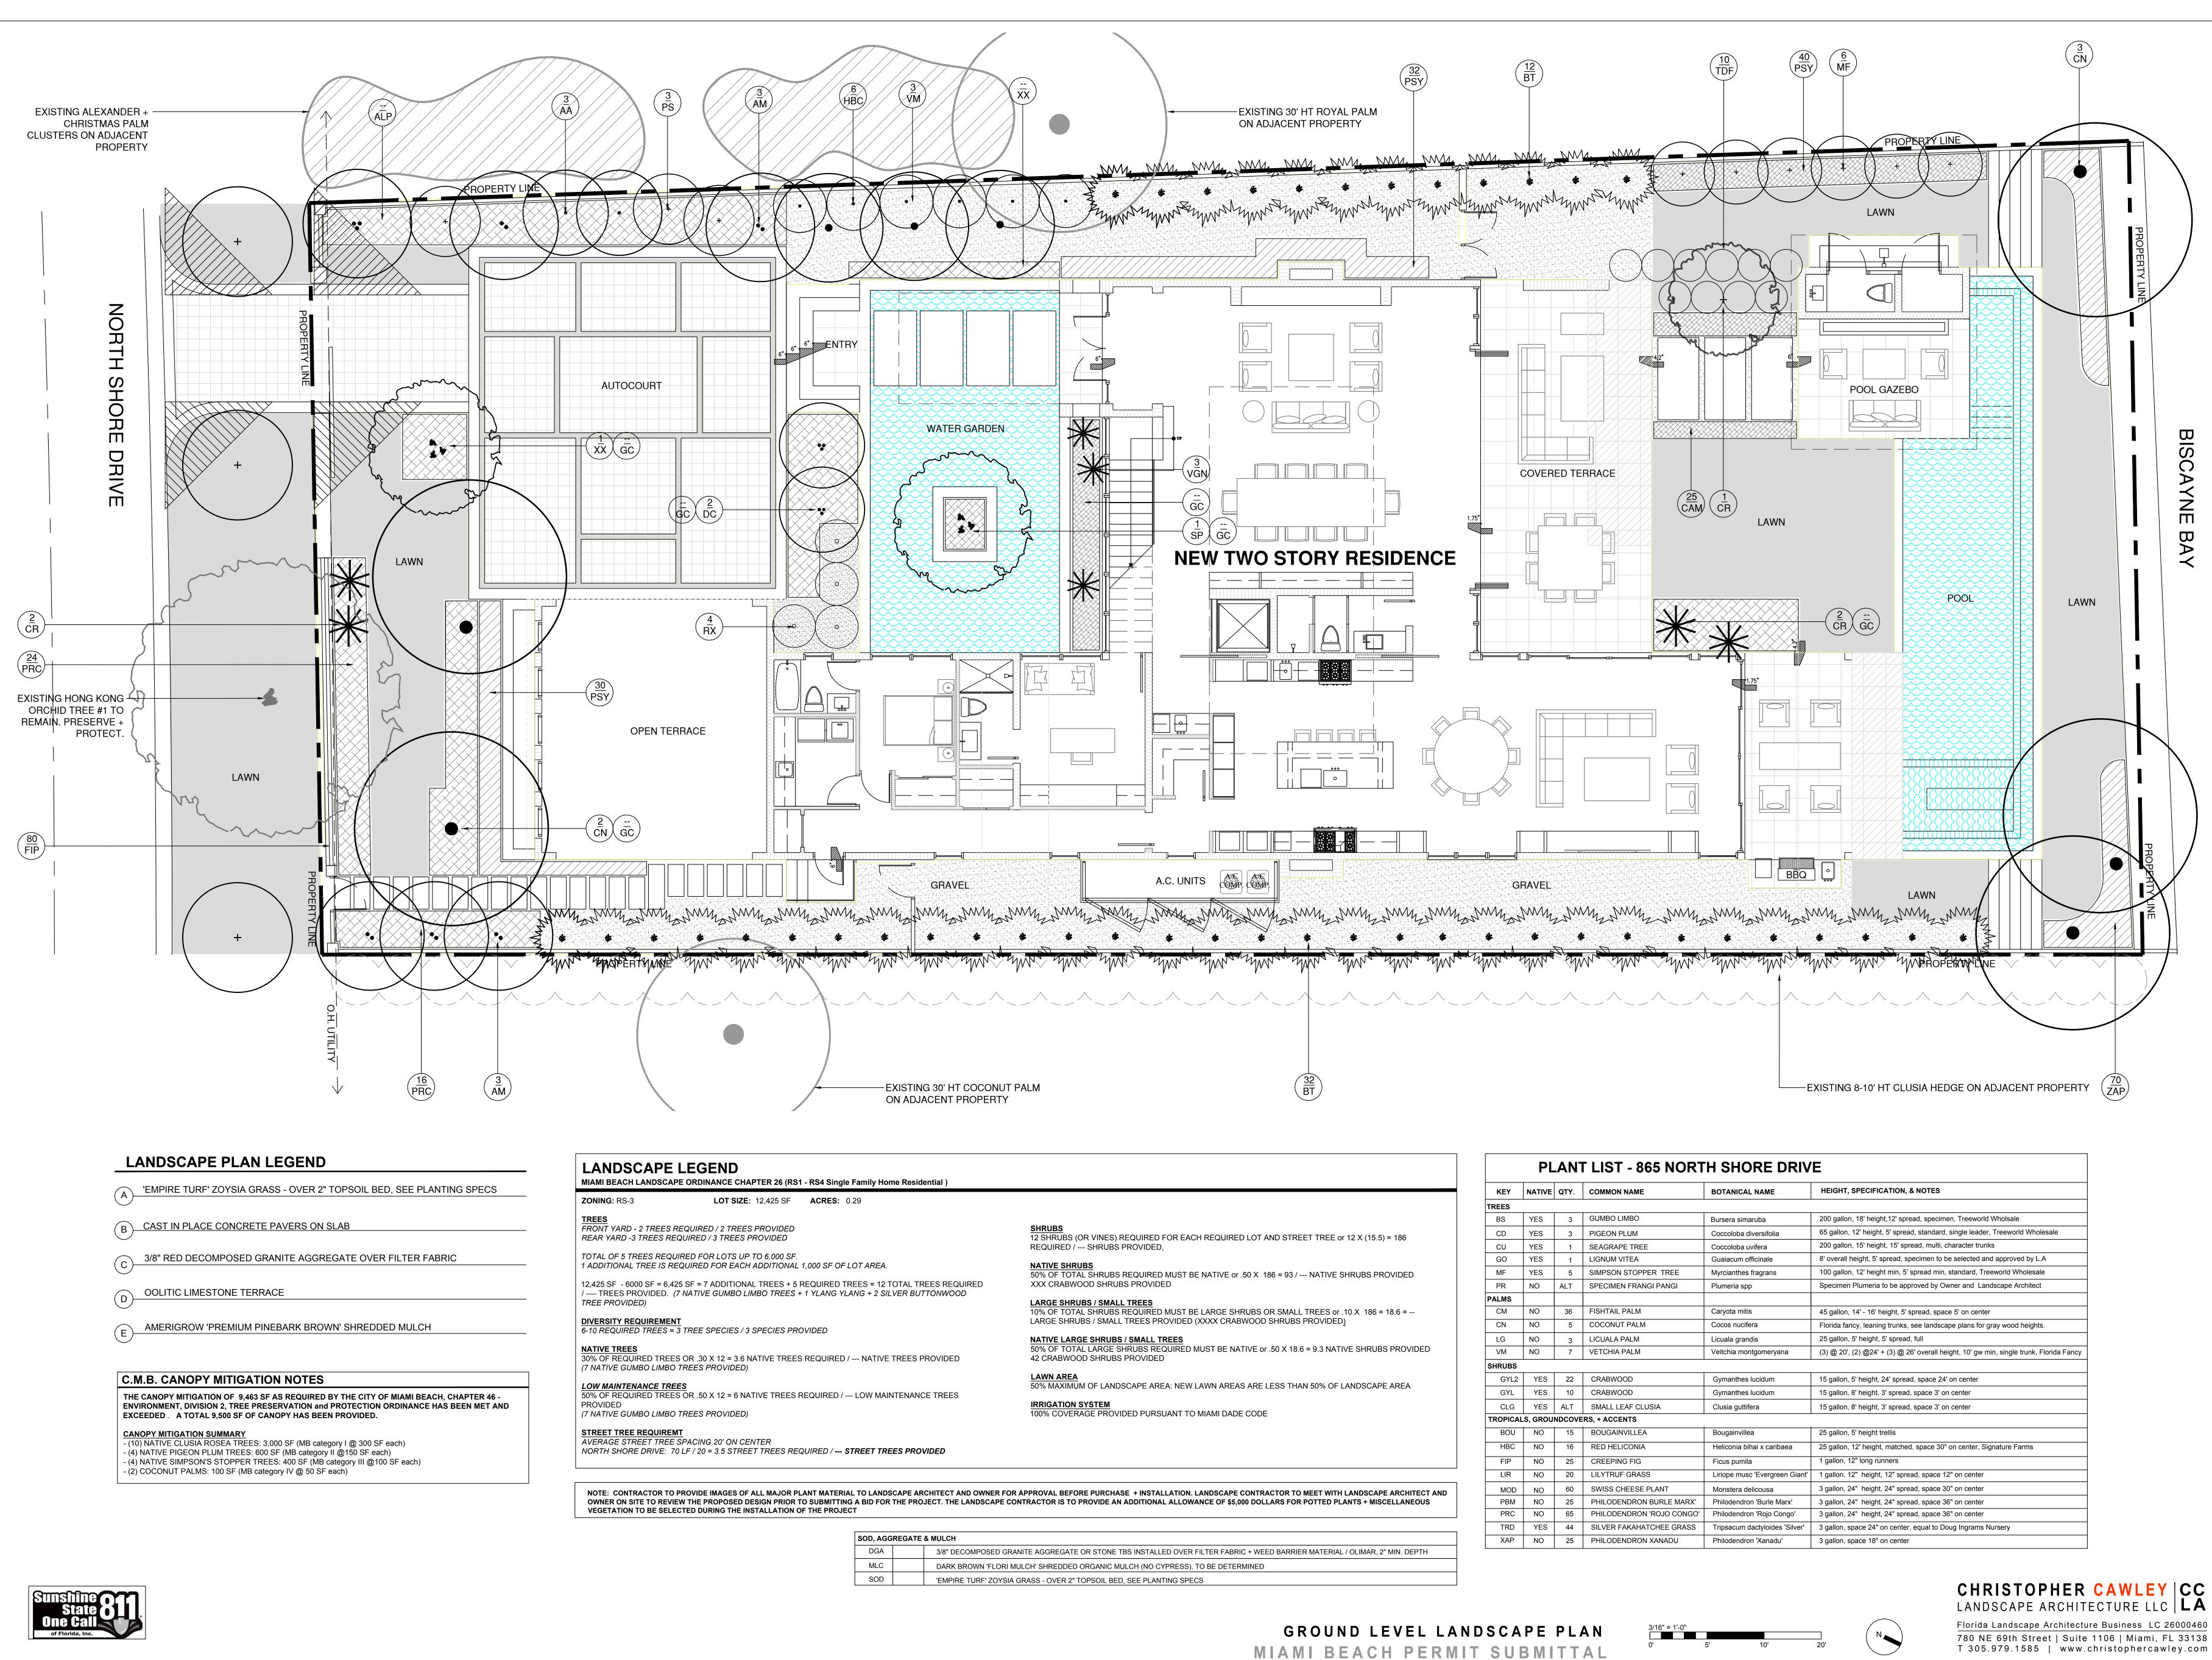


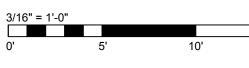

	1			1	
KEY	NATIVE	QTY.	COMMON NAME	BOTANICAL NAME	HEIGHT, SPECIFICATION, & NOTES
TREES					
BS	YES	3	GUMBO LIMBO	Bursera simaruba	200 gallon, 18' height, 12' spread, specimen, Treeworld Wholsale
CD	YES	3	PIGEON PLUM	Coccoloba diversifolia	65 gallon, 12' height, 5' spread, standard, single leader, Treeworld Wholesale
CU	YES	1	SEAGRAPE TREE	Coccoloba uvifera	200 gallon, 15' height, 15' spread, multi, character trunks
GO	YES	1	LIGNUM VITEA	Guaiacum officinale	8' overall height, 5' spread, specimen to be selected and approved by L.A
MF	YES	5	SIMPSON STOPPER TREE	Myrcianthes fragrans	100 gallon, 12' height min, 5' spread min, standard, Treeworld Wholesale
PR	NO	ALT	SPECIMEN FRANGI PANGI	Plumeria spp	Specimen Plumeria to be approved by Owner and Landscape Architect
PALMS					
СМ	NO	36	FISHTAIL PALM	Caryota mitis	45 gallon, 14' - 16' height, 5' spread, space 5' on center
CN	NO	5	COCONUT PALM	Cocos nucifera	Florida fancy, leaning trunks, see landscape plans for gray wood heights.
LG	NO	3	LICUALA PALM	Licuala grandis	25 gallon, 5' height, 5' spread, full
VM	NO	7	VETCHIA PALM	Veitchia montgomeryana	(3) @ 20', (2) @24' + (3) @ 26' overall height, 10' gw min, single trunk, Florida Far
SHRUBS	1	1			
GYL2	YES	22	CRABWOOD	Gymanthes lucidum	15 gallon, 5' height, 24' spread, space 24' on center
GYL	YES	10	CRABWOOD	Gymanthes lucidum	15 gallon, 8' height, 3' spread, space 3' on center
CLG	YES	ALT	SMALL LEAF CLUSIA	Clusia guttifera	15 gallon, 8' height, 3' spread, space 3' on center
TROPICA	S, GROU	NDCOVE	RS, + ACCENTS		
BOU	NO	15	BOUGAINVILLEA	Bougainvillea	25 gallon, 5' height trellis
HBC	NO	16	RED HELICONIA	Heliconia bihai x caribaea	25 gallon, 12' height, matched, space 30" on center, Signature Farms
FIP	NO	25	CREEPING FIG	Ficus pumila	1 gallon, 12" long runners
LIR	NO	20	LILYTRUF GRASS	Liriope musc 'Evergreen Giant'	1 gallon, 12" height, 12" spread, space 12" on center
MOD	NO	60	SWISS CHEESE PLANT	Monstera delicousa	3 gallon, 24" height, 24" spread, space 30" on center
PBM	NO	25	PHILODENDRON BURLE MARX'	Philodendron 'Burle Marx'	3 gallon, 24" height, 24" spread, space 36" on center
PRC	NO	65	PHILODENDRON 'ROJO CONGO'	Philodendron 'Rojo Congo'	3 gallon, 24" height, 24" spread, space 36" on center
TRD	YES	44	SILVER FAKAHATCHEE GRASS	Tripsacum dactyloides 'Silver'	3 gallon, space 24" on center, equal to Doug Ingrams Nursery
XAP	NO	25	PHILODENDRON XANADU	Philodendron 'Xanadu'	3 gallon, space 18" on center





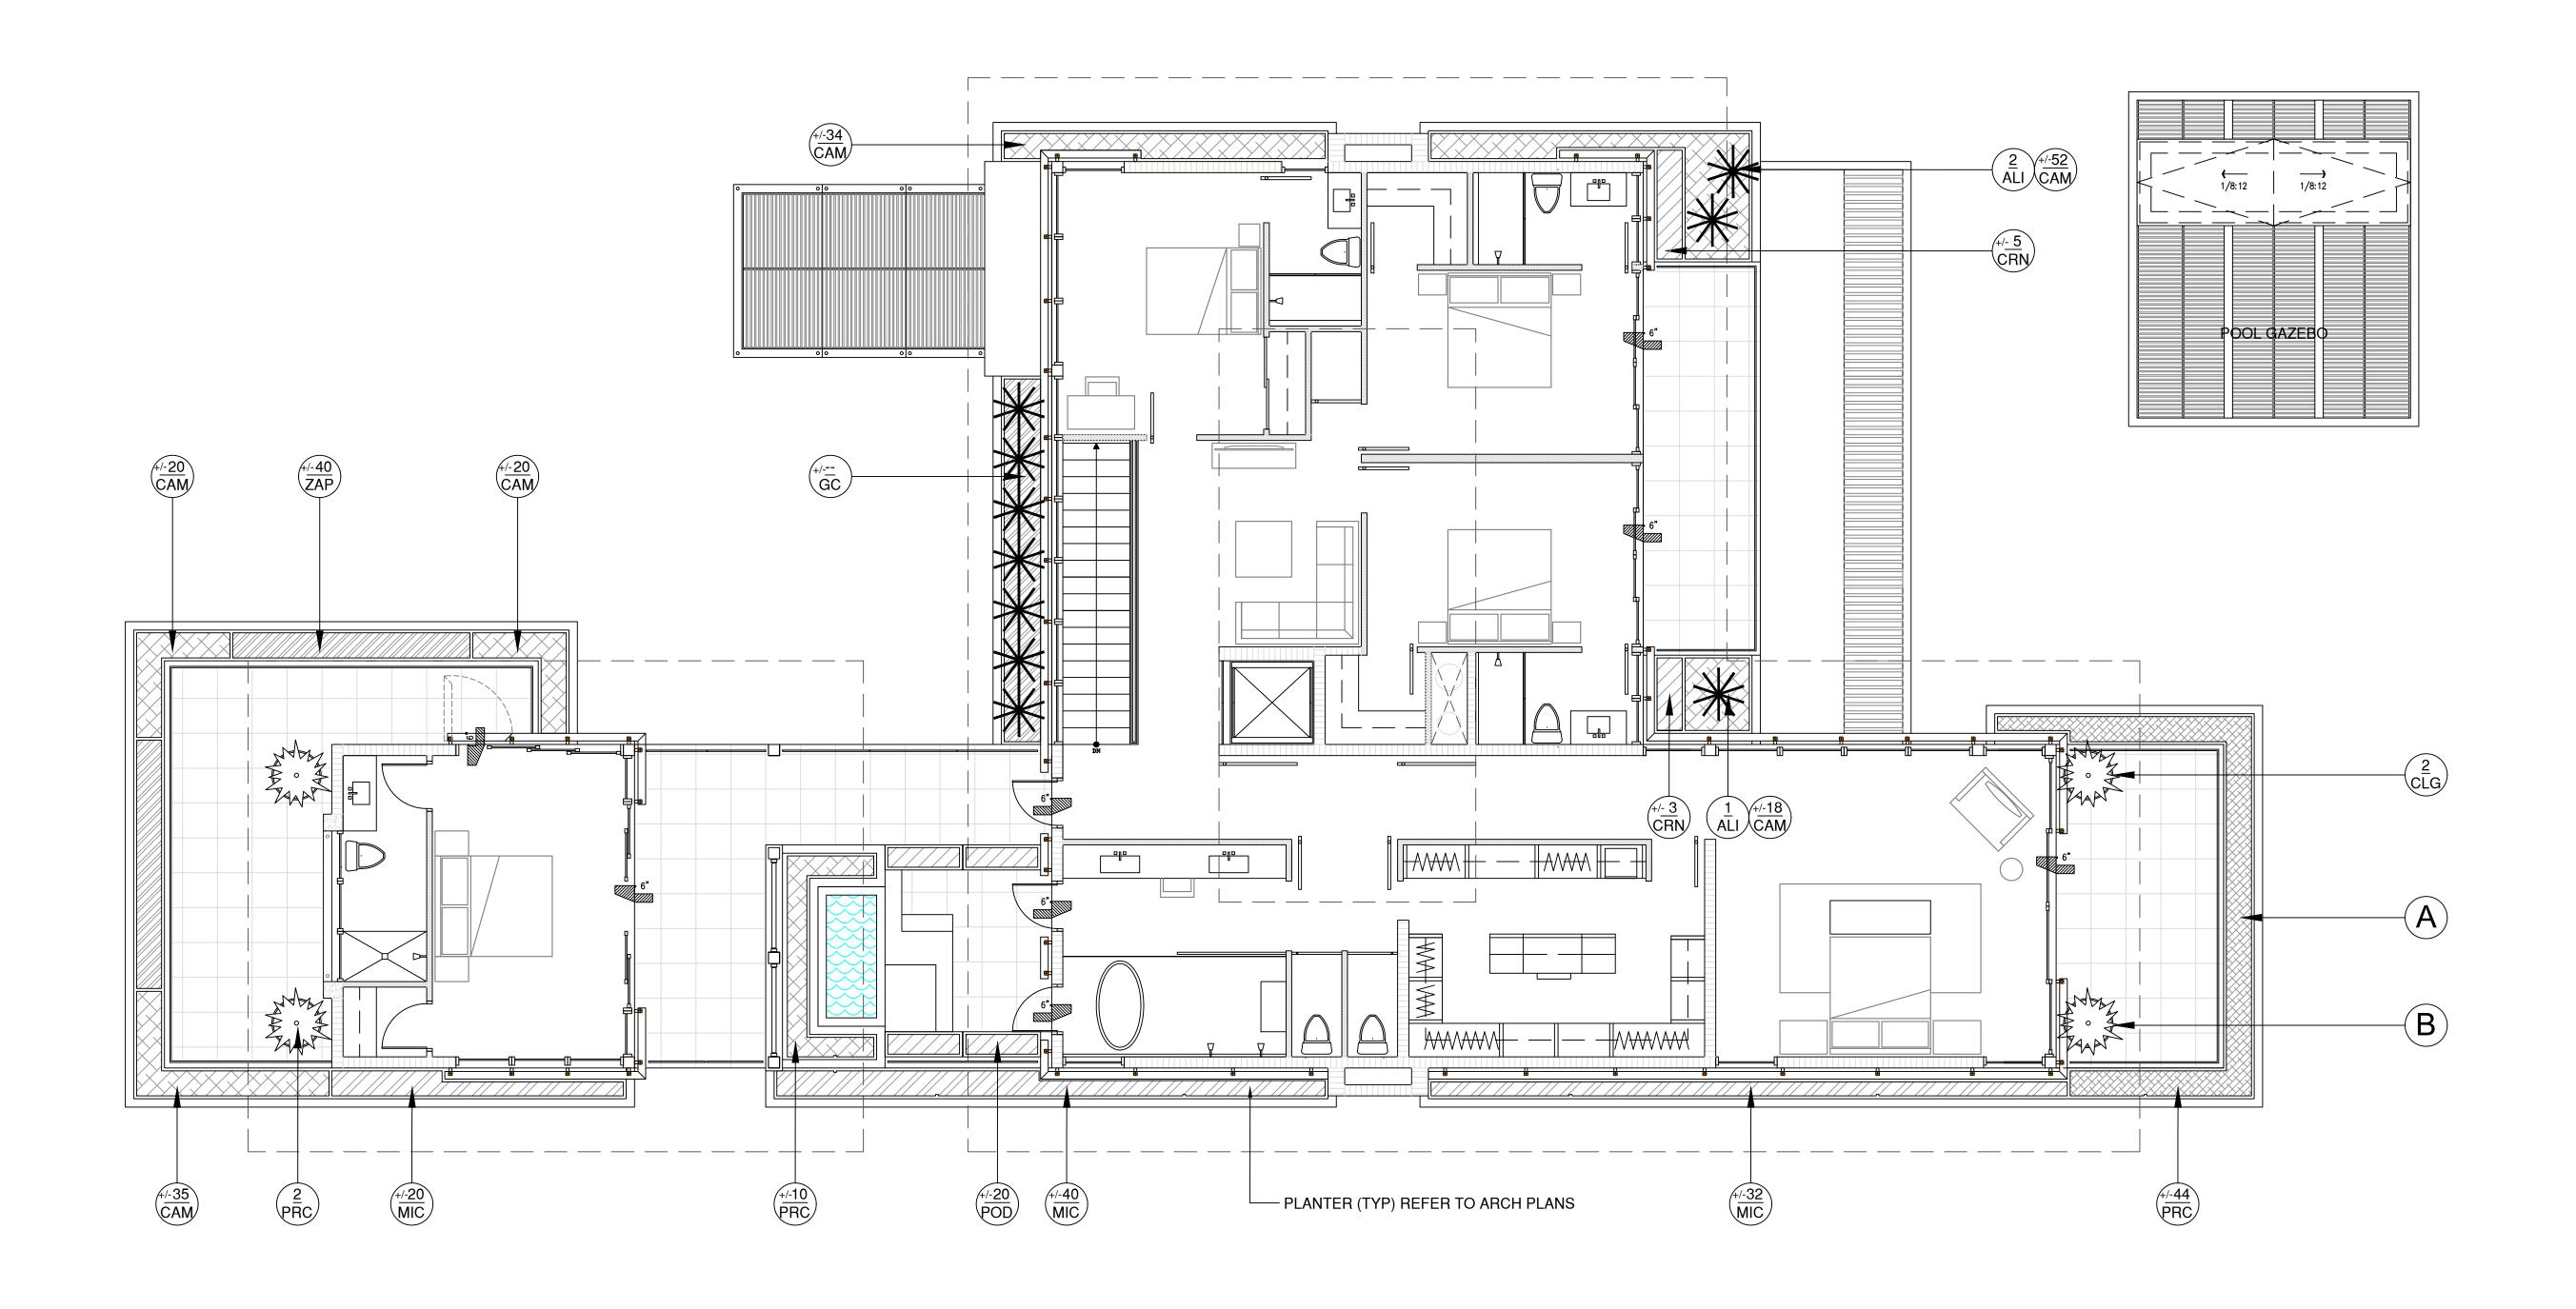

NOTE: ADJUST QUANTITIES AS NECESSARY TO CREATE FULL AND LUSH BEDS BASED ON PLANT MATERIAL SIZE



LANDSCAPE PLAN LEGEND

(A) PLANTER. REFER TO ARCH + CIVIL PLANS FOR MORE INFO

B CONTEMPORARY POT TO BE SELECTED

C 1"-2" MIX OF POLISHED RIVER ROCK, COLOR TO BE SELECTED + APPROVED, 3" MIN. DEPTH, INSTALL OVER FILTER FABRIC

KEY	NATIVE	QTY.	COMMON NAME	BOTANICAL NAME	HEIGHT, SPECIFICATION, & NOTES
ROPICA	LS, GROU	NDCOVE	RS, + ACCENTS		
ALI	NO	3	IMPERIAL BROMELIAD	Alcantarea imperialis	36" x 36", space as per plan
CAM	NO	+/- 180	DWARF CARISSA 'EMERALD BLANKET'	Carissa macrocarpa 'Emerald Blanket'	3 gallon, full + spreading, double staggered rows
CLG	NO	2	SMALL LEAF CLUSIA	Clusia guttifera	15 gallon, 3' spread x 4' height, full
CRN	NO	+/- 8	DWARF CLUSIA	Clusia rosea 'Nana'	7 gallon, full, single row
MIC	NO	+/- 92	WART FERN	Microsorum scolopendrium	3 gallon, full, double staggered rows
NEO	NO	+/- 9	GIANT APOSTLE IRIS	Neomarica 'Regina"	3 gallon, double staggered rows
POD	NO	+/- 20	PODOCARPUS	Podocarpus macrophyllus	TBD
PRC	NO	+/- 54	PHILODENDRON 'ROJO CONGO'	Philodendron 'Rojo Congo'	3 gallon, full, double staggered rows
PRC	NO	2	PHILODENDRON 'ROJO CONGO'	Philodendron 'Rojo Congo'	7 gallon, full
ZAP	YES	+/- 40	COONTIE	Zamia pumila	3 gallon, full, double staggered rows
OD, AGO	GREGATE	& MULC	Н		
MLC	DARK	BROWN	'FLORI MULCH' SHREDDED ORGANIC MU	CH (NO CYPRESS), TO BE DETERMINE	ED
PRR	+/- 14	SF of 1"-	2" MIX OF POLISHED RIVER ROCK, COLOR	R TO BE SELECTED + APPROVED, 3" MI	N. DEPTH, INSTALL OVER FILTER FABRIC

MIAMI BEACH PERMIT SUBMITTAL







