

FIRE HYDRANT
SAMOSE CONNECTOR
WATER VALVE (UNLESS NOTED OTHERWISE)
WATER METER
CATCH BASIN
CUTWISE ANCHOR
TREE
PINE TREE
PALM TREE
SPOTLIGHT AND/OR FLOODLIGHT
SIGN

BISCAYNE BAY

BLOCK 15
ISLAND VIEW
SUBDIVISION
P.B. 6, PG. 115, M.D.C.R

BLOCK 16
ISLAND VIEW 1
SUBDIVISION
B. 6, PG. 115, M.D.C.R.

RESUBDIVISION OF
BELLEVIEW SUBDIVISION
P.B. 30, PG. 76, M.D.C.R.

7
BLOCK 42
SUBDIVISION
P.B. 6, PG. 17A
M.D.C.R.

LEGAL DESCRIPTION:
A PORTION OF SECTIONS 33 AND 34, TOWNSHIP 53 SOUTH, RANGE 42 EAST

CERTIFICATE:
I HEREBY CERTIFY THAT THE ATTACHED TOPOGRAPHIC SURVEY SHOWN HEREON IS DEPICTED TO THE BEST OF

KEITH AND SCHWAB, P.A.
ENGINEERS-PLANNERS-SURVEYORS

BY: DONALD A. SPICER, P.S.M.
FLORIDA REGISTRATION NO. 4677

GRAPHIC SCALE

20' 0

(IN FEET)


1 inch = 20 ft.

C:\USERS\WORKERS\APPDATA\LOCAL\MICROSOFT\WINDOWS\TEMPORARY INTERNET FILES\CONTENT.OUTLOOK\Z6HL4JTZ\18242_01_TS.DW

 **KEITH and SCHNARS, P.A.**
ENGINEERS, PLANNERS, SURVEYORS
LB 1337
6500 NORTH ANDREWS AVENUE, FORT LAUDERDALE, FL. 33309-2132 (954)776-1616

DATE	REVISIONS
2/6/17	ADD BRIDGE ELEVATION
DATE	6/1/2016
SCALE	AS SHOWN
FIELD BOOK	1394 1403 1422
DRAWN BY	ARC
CHECKED BY	DS

SHEET NO. _____ OF _____ PROJECT NO. _____	TOPOGRAPHIC SURVEY BERGERON LAND DEVELOPMENT A PORTION OF SECTIONS 33 AND 34, TOWNSHIP 53 SOUTH, RANGE 42 EAST WEST AVENUE AND DADE BOULEVARD MIAMI—DADE COUNTY, FLORIDA
--	--

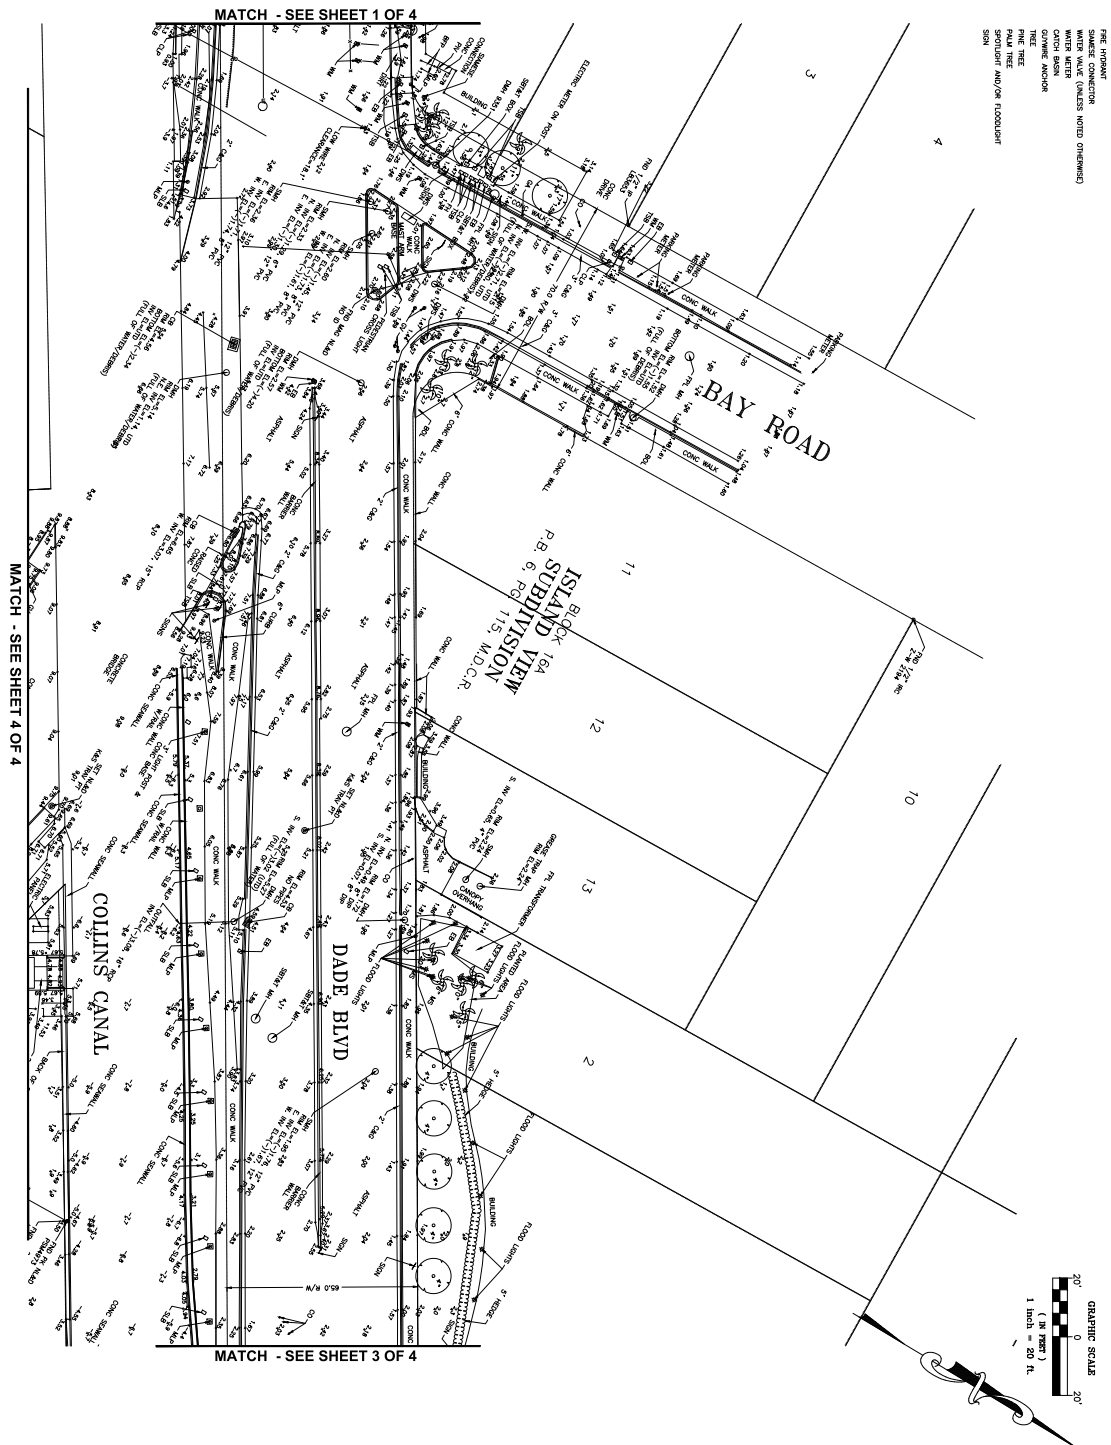[illegible]

	FIRE HYDRANT
	WATER METER
	CATCH BASIN
	TREE
	PAINE TREE
	PALM TREE
	SPOTLIGHT AND/OR FLOODLIGHT

GRAPHIC SCALE

20' 0 20'

(IN FEET)

1 inch = 20 ft.

C:\USERS\WORKERS\APPDATA\LOCAL\MICROSOFT\WINDOWS\TEMPORARY INTERNET FILES\CONTENT.OUTLOOK\26H4J4TZ\18242_01_ST.DWG	
DATE	REVISIONS
2/6/17	ADD BRIDGE
	ELEVATION
DATE	6/1/2016
SCALE	AS SHOWN
FIELD BOOK	324 353 1422
DRAWN BY	ARC



KEITH and SCHNARS, P.A.
ENGINEERS, PLANNERS, SURVEYORS
 LB 1337
 6500 NORTH ANDREWS AVENUE, FORT LAUDERDALE, FL 33309-2132 (954)776-1616

TOPOGRAPHIC SURVEY
BERGERON LAND DEVELOPMENT

A PORTION OF SECTIONS 33 AND 34,
TOWNSHIP 53 SOUTH, RANGE 42 EAST
WEST AVENUE AND DADE BOULEVARD
MIAMI-DADE COUNTY, FLORIDA

COPYRIGHT 2016, KEITH AND SCHWAB, P.A.
ALL RIGHTS RESERVED

SHEET NO. 2
OF 4 SHEETS
PROJECT NO. 18242


[illegible]

GRAPHIC SCALE

20' 0 20'

(IN FEET)

1 inch = 20 ft.

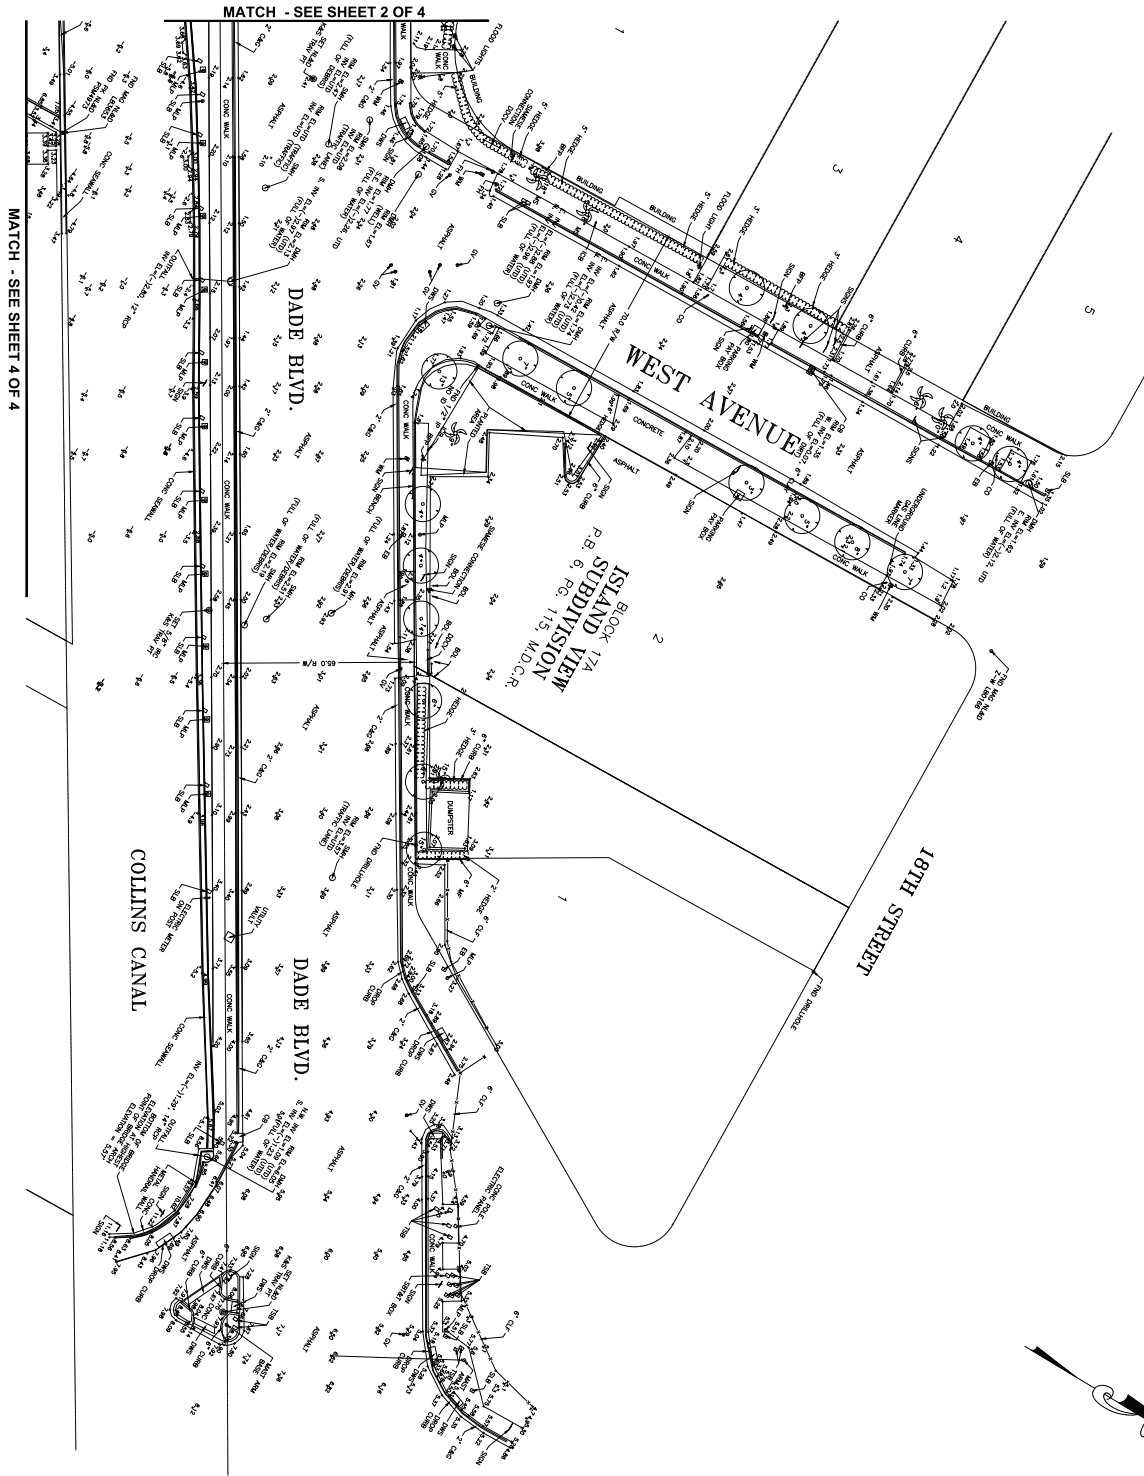

KEITH and SCHNARS, P.A.
ENGINEERS, PLANNERS, SURVEYORS
LB 1337

6500 NORTH ANDREWS AVENUE, FORT LAUDERDALE, FL. 33309-2132 (954)776-1616

DATE	ADD REVISIONS
2/6/17	ELEVATION
DATE	6/1/2016
SCALE	AS SHOWN
FIELD BOOK	1394 1403 1422
DRAWN BY	1426 1475
	ARC
CHECKED BY	DS


TOPOGRAPHIC SURVEY
BERGERON LAND DEVELOPMENT

A PORTION OF SECTIONS 33 AND 34,
TOWNSHIP 53 SOUTH, RANGE 42 EAST
WEST AVENUE AND DADE BOULEVARD
MIAMI-DADE COUNTY, FLORIDA

SHEET NO. 3
OF 4 SHEETS
PROJECT NO. 18242

COPYRIGHT 2016, KEITH AND SCHWARTZ, P.A.
ALL RIGHTS RESERVED

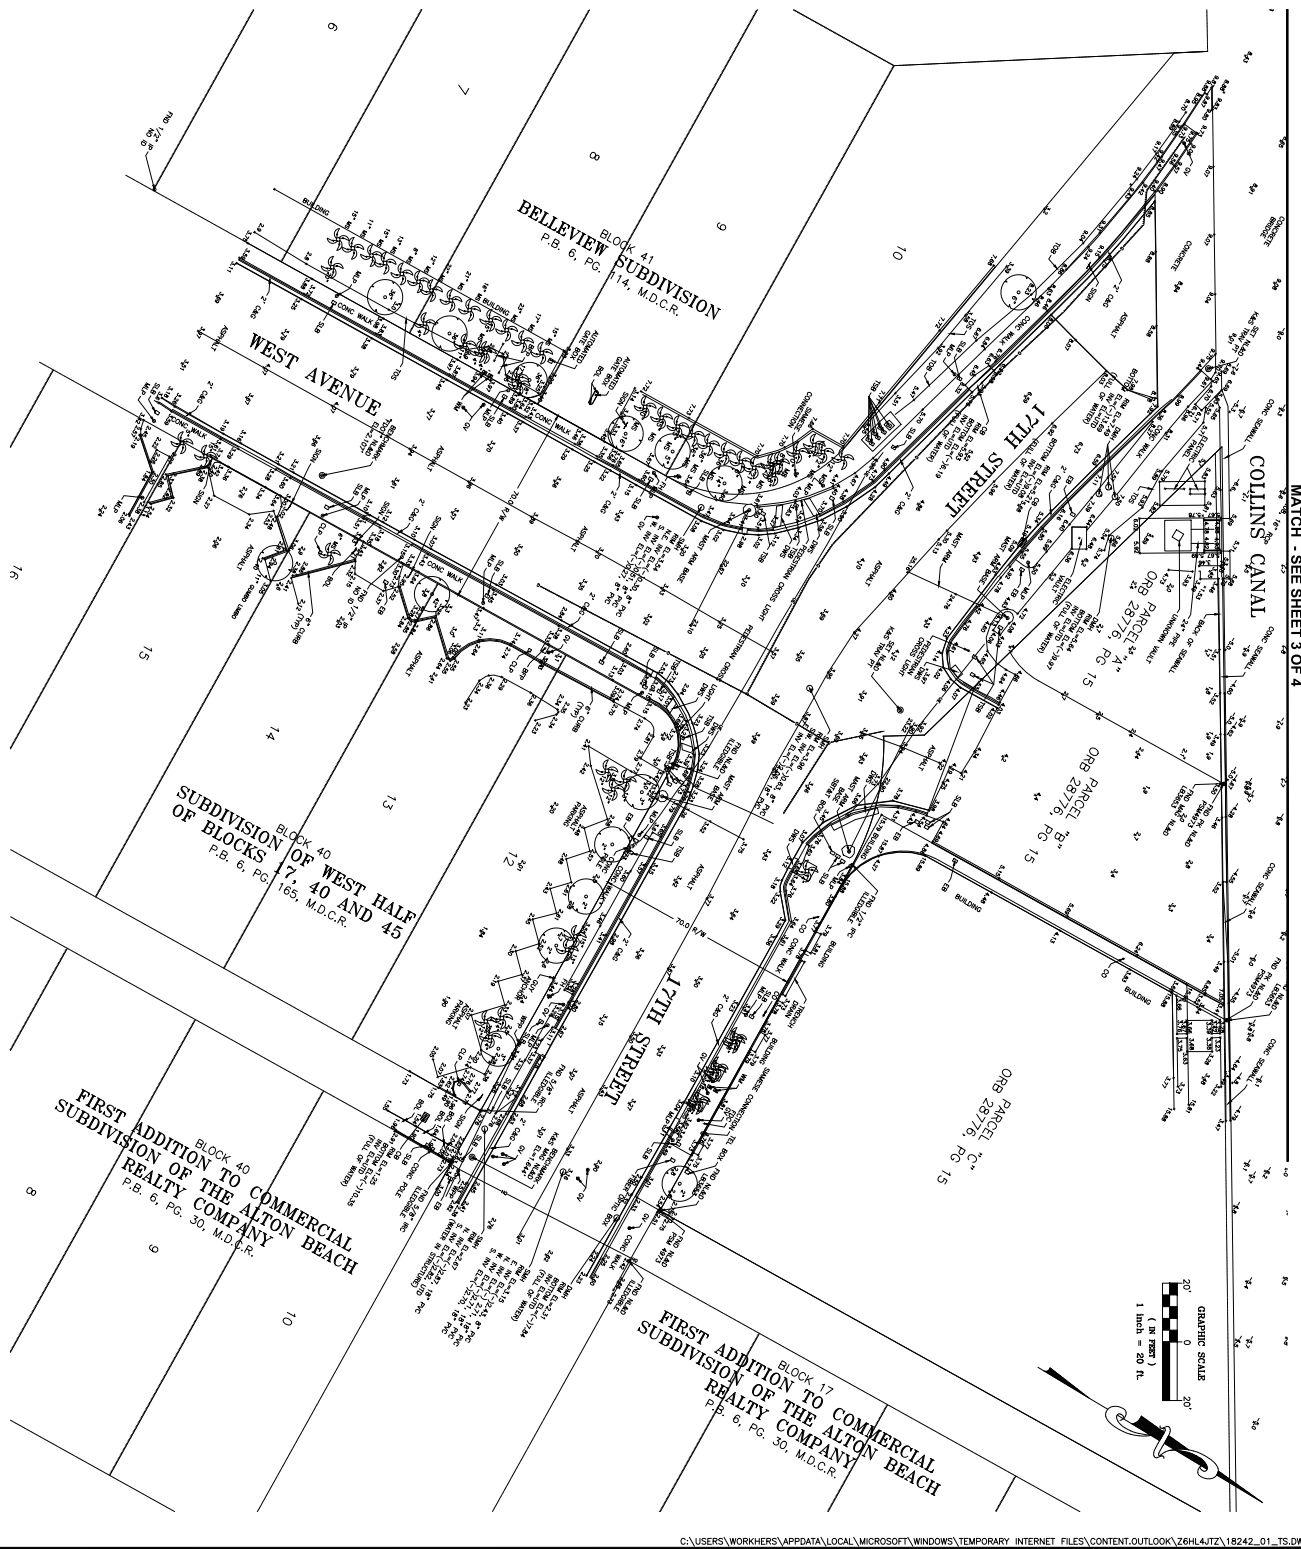

COPYRIGHT 2016, KEITH AND SCHNARS, P.A.
ALL RIGHTS RESERVED

TOPOGRAPHIC SURVEY
BERGERON LAND DEVELOPMENT

A PORTION OF SECTIONS 33 AND 34,
TOWNSHIP 53 SOUTH, RANGE 42 EAST
WEST AVENUE AND DADE BOULEVARD
MIAMI-DADE COUNTY, FLORIDA

KEITH and SCHNARS, P.A.
ENGINEERS, PLANNERS, SURVEYORS

LB 1337

6500 NORTH ANDREWS AVENUE, FORT LAUDERDALE, FL. 33309-2132 (954)776-1616

DATE: 6/1/2016
SCALE: AS SHOWN
FIELD BOOK: 1381, 1383, 1385
DRAWN BY: JAC
CHECKED BY: JSS

DATE: 2/6/17
REVISIONS:
ADD BRIDGE
ELEVATION

SHEET NO. 4
OF 4 SHEETS
PROJECT NO. 18242