


Existing Tree Schedule						
ID	Botanical Name	Common Name	DBH	Height	Spread	Action
t44	COCOS NUCIFERA	COCONUT PALM	14	25	12	
t45	COCOS NUCIFERA	COCONUT PALM	14	35	12	
t46	COCOS NUCIFERA	COCONUT PALM	14	35	12	
t47	COCOS NUCIFERA	COCONUT PALM	14	35	12	
t48	COCOS NUCIFERA	COCONUT PALM	18	28	15	
t49	COCOS NUCIFERA	COCONUT PALM	18	28	15	
t50	COCOS NUCIFERA	COCONUT PALM	18	28	15	
t51	COCOS NUCIFERA	COCONUT PALM	18	28	15	
t52	COCOS NUCIFERA	COCONUT PALM	18	28	15	RELOCATE
t53	COCOS NUCIFERA	COCONUT PALM	18	28	15	
t54	COCOS NUCIFERA	COCONUT PALM	12	20	12	
t55	COCOS NUCIFERA	COCONUT PALM	12	20	12	
t56	COCOS NUCIFERA	COCONUT PALM	12	20	12	
t57	COCOS NUCIFERA	COCONUT PALM	12	20	12	

Existing Tree Schedule						
ID	Botanical Name	Common Name	DBH	Height	Spread	Action
t58	COCOS NUCIFERA	COCONUT PALM	12	20	12	
t60	COCOS NUCIFERA	COCONUT PALM	12	25	15	RELOCATE
t61	COCOS NUCIFERA	COCONUT PALM	12	30	15	RELOCATE
t62	COCOS NUCIFERA	COCONUT PALM	12	30	15	RELOCATE
t63	COCOS NUCIFERA	COCONUT PALM	12	25	15	
t64	COCOS NUCIFERA	COCONUT PALM	12	25	15	
t65	COCOS NUCIFERA	COCONUT PALM	12	25	15	
t66	COCOS NUCIFERA	COCONUT PALM	12	2	15	
t67	COCOS NUCIFERA	COCONUT PALM	12	25	15	
t68	COCOS NUCIFERA	COCONUT PALM	12	25	15	
t69	COCOS NUCIFERA	COCONUT PALM	12	25	15	
t79	COCOS NUCIFERA	COCONUT PALM	12	25	15	
t80	COCOS NUCIFERA	COCONUT PALM	12	25	15	


✕ — ✕ TREE PROTECTION FENCE

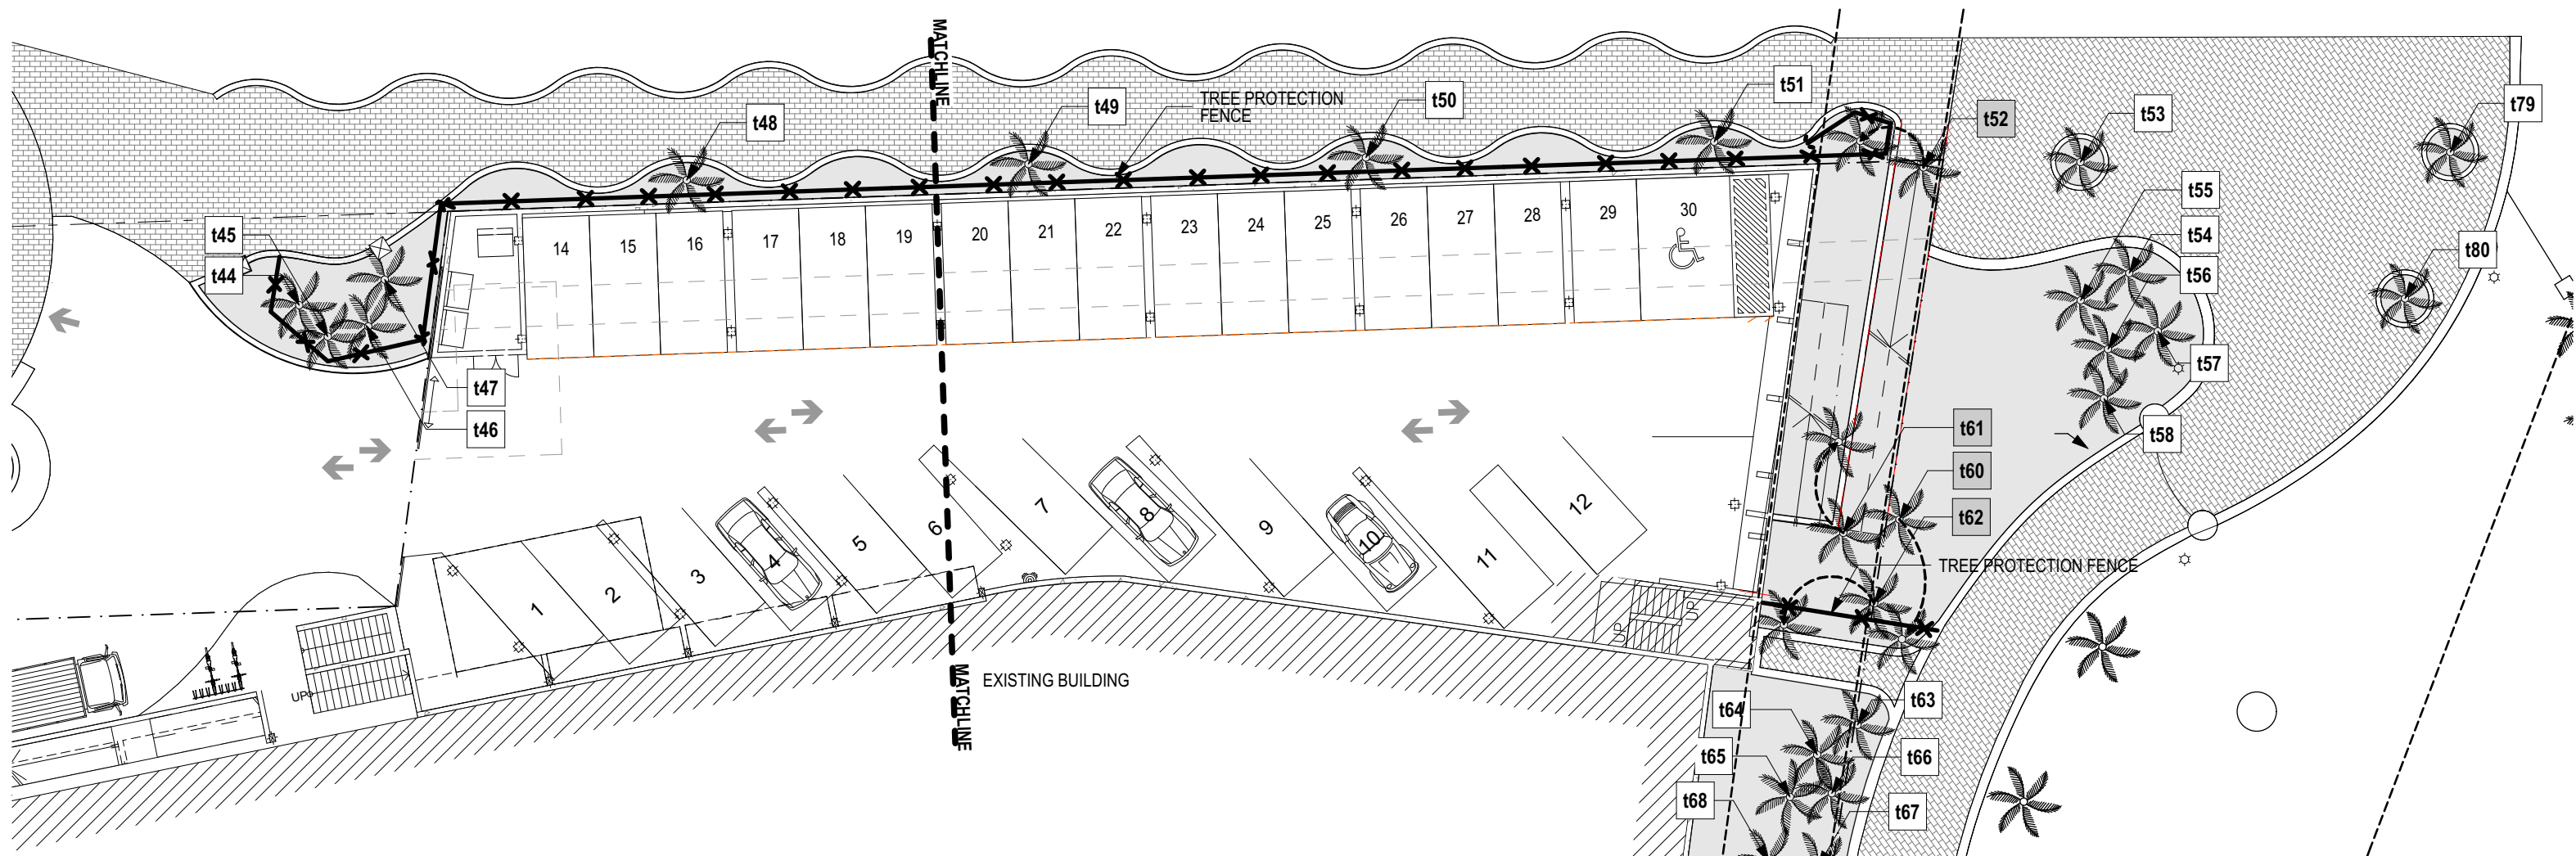

# DISPOSITION PLAN

SCALE: 1" = 20'


1

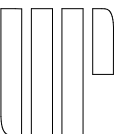

Plant Schedule										
Symbol	ID	Qty	Botanical Name	Common Name	Size	Height	Spread	Spacing	Native	Remarks
	CE	13	Conocarpus erectus	Silver Buttonwood		10	8'		Y	Multitrunk; Collected Specimen
	CI	34	Chrysobalanus icaco	Cocoplum	7 gal	36"	36"	36"	Y	
	VV	19	Veitchia merilli	Christmas Palm	15g	6'	10'		N	Triple

Groundcover Schedule											
Symbol	ID	QTY	Botanical Name	Common Name	Size	Height	Spread	Spacing	Native	Area (sf)	Remarks
	hd		Helianthus debilis	Dune Sunflower	3g	24"	24"	18"	Y	624	
	ip		Ipomea pes-caprae	Railroad Vine	1g	8"	12"	12"	Y	170	
	up		Uniola paniculata	Sea Oat	3g	24"	18"	18"	Y	42	

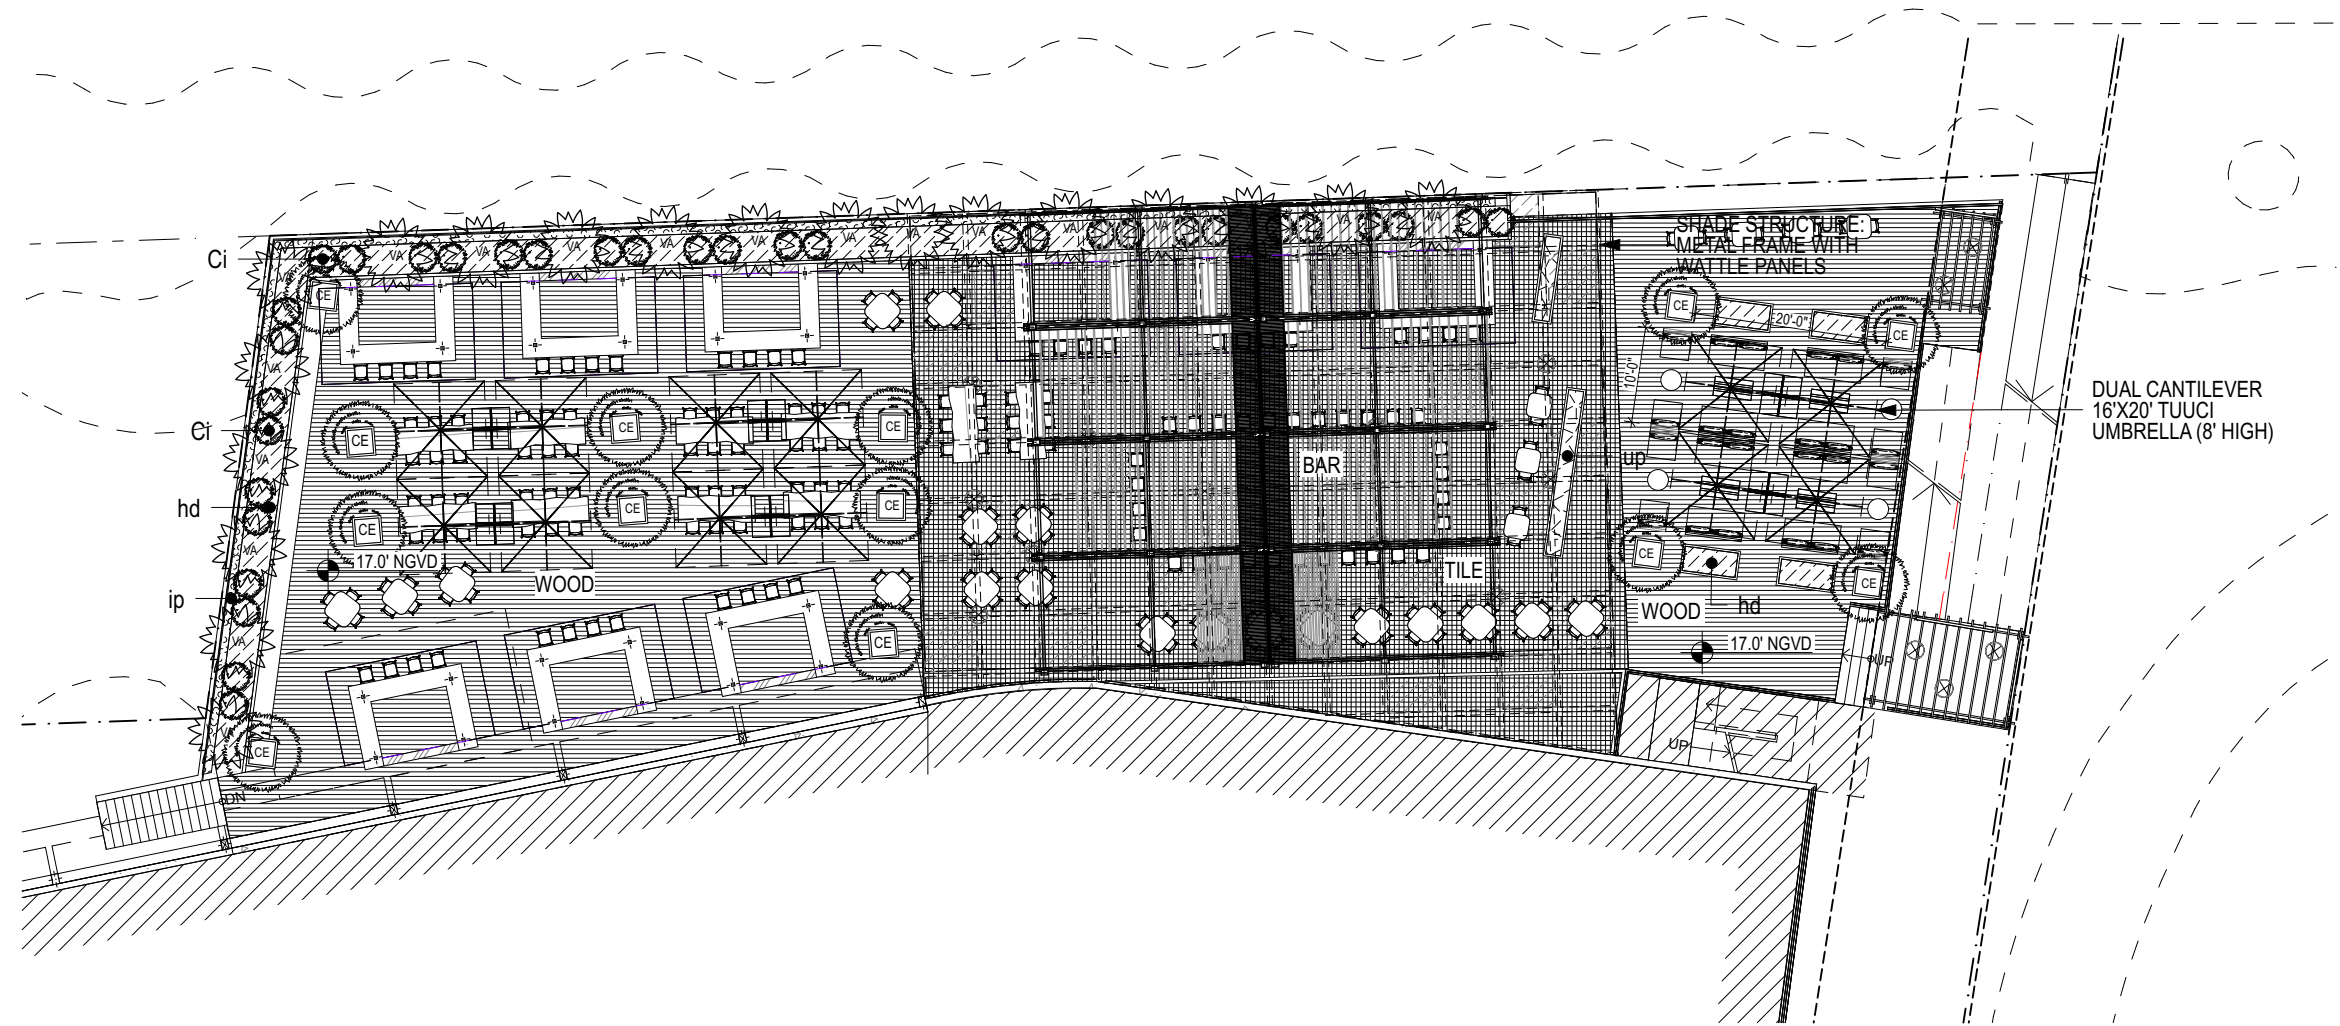

**LANDSCAPE PLAN**  
SCALE: 1" = 20'