

CITY OF MIAMI BEACH
FIRE DEPARTMENT
OCCUPANT CONTENT



The maximum legal occupant content for this place of business is *326 persons. The minimum number of approved independent exits to the exterior of the building accessible to this occupancy is 4.

Location: 336 21ST STREET / MIAMI BEACH / FL.

“PLYMOUTH HOTEL”

***LOBBY BAR = 43, CONFERENCE ROOM = 33, INDOOR LOUNGE = 42
OUTDOOR LOUNGE = 47, POOL DECK = 161**


Division Fire Chief

Juan Meizoso

Date Issued: 12/2/10

Activity Number: FP1116-0541

It shall be unlawful to remove or deface this notice. If the occupant content number(s) above is exceeded (individual rooms, floors, total), the business license holder will be held liable and subject to the penalties stated in the City of Miami Beach Code, Chapter 50 for violating the Florida Fire Prevention Code.

INVOICE (00038182)**BILLING CONTACT**

C/O THINK HOSPITALITY LLC
PLYMOUTH HOTEL LLC
32 East 32 Street
New York, FI 10016

MIAMIBEACH

1700 Convention Center Drive
Miami Beach, Florida 33139
305.673.7000

INVOICE NUMBER	INVOICE DATE	INVOICE DUE DATE	INVOICE STATUS	INVOICE DESCRIPTION
00038182	11/30/2016	11/30/2016	Due	NONE

REFERENCE NUMBER	FEE NAME	TOTAL
FP1116-0541	Occupant Content Fee	\$244.00
336 21 St Miami Beach, FL -331391703		SUB TOTAL \$244.00

TOTAL **\$244.00**

Any refund associated with this invoice will only be issued to the billing contact listed herein.



MIAMI BEACH

FP1116-0541

City of Miami Beach, 1700 Convention Center Drive, Miami Beach, FL 33139, www.miamibeachfl.gov

MIAMI BEACH FIRE DEPARTMENT OCCUPANT CONTENT APPLICATION

BUSINESS ADDRESS:	3360 21 st .
FOLIO NO.:	02-3226-001-0200
NAME OF BUSINESS:	Plymouth Hotel
NAME OF PREVIOUS BUSINESS:	Plymouth Hotel
CURRENT USE:	Hotel
PREVIOUS USE:	Hotel
REASON FOR APPLICATION: ☐ NEW BUSINESS: BUILDING PERMIT NO. _____	
☐ SPECIAL EVENT: EVENT PERMIT NO. _____	
☒ CERTIFICATE OF USE (NEW OR RENEWAL)	
☐ INCREASE/DECREASE OF OCCUPANT CONTENT	
☐ OTHER	
APPLICANT NAME:	Danial Gano
APPLICANT ADDRESS:	775 17 th St.
APPLICANT PHONE NO.:	305-522-5215
APPLICANT EMAIL ADDRESS:	DGanojr@permitdotor.com
ARCHITECT / ENGINEER NAME:	Kobi Karp
ARCHITECT / ENGINEER PHONE NO.:	305-573-1818
Note: The following documents must be submitted prior to inspection: Occupant Content fee (\$264.00), two sets of scaled floor plan to be inclusive of furniture lay out and pertinent items on provided check list. (Plans must be drawn to scale of 1/4", 1/8" or 3/16")	
Step-by-Step Process:	
1. Complete application and submit along with drawings to the Building Dept. located on the 2 nd floor of City Hall.	
2. Obtain a B ticket.	
3. Pay occupant content fee.	
4. Fire Dept. will contact applicant to schedule a site inspection.	
5. Correct any and all code violations.	
6. Occupant content will then be approved by the Fire Marshal.	
7. Fire Dept. will then contact applicant to pick up occupant content certificate at the Fire Prevention Office.	



NEWDOC

FP11160541

~~1116~~ / L

B# A-004

	4	NEW FRAMING PARTITION NON BEARING 1HR RATED
	5	NEW FRAMING PARTITION NON BEARING NON RATED
	6	(2HR RATED)
	11	EXISTING FRAMING PARTITION BEARING (W/ NEW PLYWOOD SHEATHING - (SEE STRUCT DWGS) 1HR RATED
	13	EXISTING FRAMING PARTITION BEARING 1HR RATED
	14	EXISTING FRAMING PARTITION NON BEARING 1HR RATED

1.1 CORRIDOR WALLS TO BE 1HR RATED.
1.2 TENANT SEPARATION WALLS TO BE 1HR RATED.
1.3 LOAD BEARING WALLS TO BE 1HR RATED. 44
1.4 ELEVATOR & STAIR SHAFTS TO BE 2HR RATED.

AREA= 1,049 S.F.
OCCUPANCY= 1/100=12

USE	ROOMS/ 255 AVG SF	SF/PERSON	OCCUPANTS
HOTEL- GUESTROOMS		200	

TYPE OF OCCUPANCY	FLOOR	COMMON PATH	DEAD-END	TRAVEL DISTANCE
HOTEL - GUESTROOMS	1-4	50'-0"	20'-0"	200'-0"

	DOORS (TYP.)		STAIR DOORS (TYP.)
W#	WIDTH	3/4	OPENING CLEAR WIDTH
A#	ACTUAL CAPACITY	17/0	MAXIMUM DOOR CAPACITY (.2)
	STAIR OPENING CLEAR WIDTH		STAIRS (TYP.)
W#	MAXIMUM CAPACITY (0.3)	13/4	CLEAR WIDTH
A#	ACTUAL CAPACITY	15/3	MAXIMUM CAPACITY (.3)
	DOOR OPENING CLEAR WIDTH		
W#	MAXIMUM CAPACITY		
A#	ACTUAL CAPACITY		

 DIRECTION OF EGRESS

 EXIT SIGN

 FIRE EXTINGUISHER

 1 HR RATED PARTITION

 2 HR RATED PARTITION

 2HR RATED PARTITION (BEARING WALL)

 STAIR SIGNAGE

 EVACUATION MAP LOCATION

 AND IN CASE OF FIRE DO NOT
USE ELEVATORS USE STAIRS

 DOOR RATING

 GUEST ROOM SMOKE DETECTOR
WITH SOUNDER BASE

 SMOKE DETECTOR

 GUEST ROOM STROBE LIGHT OR HORN ON
WALL IN ALL ACCESSIBLE GUEST ROOMS.

 SPEAKER

 STROBE LIGHT ON WALL

 HORN/STROBE LIGHT

 MINI-HORN

 CONTROL RELAY

 TAMPER SWITCH

 FLOW SWITCH

 MANUAL PULL STATION

 SPRINKLER HEADS

 INTERIOR EMERGENCY LIGHTS

 EXTERIOR EMERGENCY LIGHTS

 EMERGENCY TYPE PROVIDED W/ EMERGENCY
BATTERY UNIT (SEE ELECT. DWGS).

 FIRE ALARM INITIATION AND AUDIO/VISUAL
NOTIFICATION DEVICE

LEGEND	
SYMBOL	DESCRIPTION
FACP	FIRE ALARM PANEL
RAN	ANNUNCIATOR
BPS	BOOSTER POWER SUPPLY
②	SMOKE DETECTOR/ DETECTOR BASE
③	SOUNDER BASE/ SMOKE DETECTOR
①	HEAT DETECTOR/ DETECTOR BASE
R	RELAY MODULE
P	PULL STATION ADDRESSABLE
M	MINI MONITOR MODULE

NOTE:

1. REFER TO ELECTRICAL DRAWINGS FOR ILLUMINATED EXIT SIGNAGE AND EMERGENCY LIGHTING.
2. REFER TO FIRE ALARM DRAWINGS FOR FIRE ALARM MANUAL INITIATION, VISUAL AND AUDIBLE NOTIFICATIONS.

BUILDING: _____
ZONING: _____
PLUMBING: _____
ELECTRICAL: _____
MECHANICAL: _____
FIRE PREVENTION: _____
FLOOD: _____
SUEC WORKS: _____
STRUCTURAL: _____
HEATING: _____
COOLING: _____

FP 116-0341

NOTE:

1. ALL GUESTROOM INTERIOR DOORS ON THIS FLOOR ARE EXISTING 3'-0" WIDE 'C' LABEL - 20MIN. TO REMAIN U.O.N.
2. ALL GUESTROOM BATHROOM ON THIS FLOOR ARE EXISTING TO REMAIN WITH MIN 2'-10" WIDE DOORS, U.O.N.

[illegible]

ALL DRAWINGS AND WRITTEN MATERIAL APPEARING HEREIN CONSTITUTE THE ORIGINAL AND UNPUBLISHED WORK OF KOBI KARP AIA, AND MAY NOT BE DUPLICATED, USED, OR DISCLOSED WITHOUT THE EXPRESS WRITTEN CONSENT OF KOBI KARP ARCHITECTURE & INTERIOR DESIGN, INC. AIA. (c) 2013

LIFE SAFETY PLAN
BASEMENT

Lic. # AR0012578

**ARCHITECTURE
INTERIOR DESIGN
PLANNING**

AIA ASID NCARB

2915 Biscayne Boulevard
Suite 200
Miami, Florida 33137
O: 305.573.1818
F: 305.573.3768

WWW.KOBIKARP.COM




KBI KARP

DRAWN BY:

CHECKED BY:

DATE:

A2.00

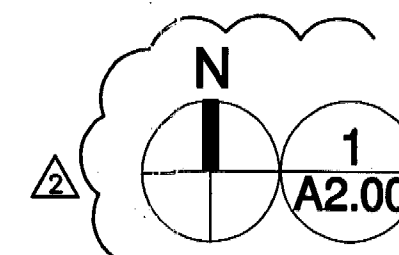

0 BASEMENT

ELEVATION 1.53' NGVD

 $1/8" = 1'-0"$


WALL LEGEND

- 4 NEW FRAMING PARTITION
NON BEARING
1HR RATED
- 5 NEW FRAMING PARTITION
NON BEARING
NON RATED
- 6 (2HR RATED)
- 11 EXISTING FRAMING PARTITION
BEARING (W/ NEW PLYWOOD
SHEATHING - (SEE STRUCT
DWGS)
1HR RATED
- 13 EXISTING FRAMING PARTITION
BEARING
1HR RATED
- 14 EXISTING FRAMING PARTITION
NON BEARING
1HR RATED

FIRE PROTECTIONS

- 1.1 CORRIDOR WALLS TO BE 1HR RATED.
1.2 TENANT SEPARATION WALLS TO BE 1HR RATED.
1.3 LOAD BEARING WALLS TO BE 1HR RATED.
1.4 ELEVATOR & STAIR SHAFTS TO BE 2HR RATED.

SIGNAGE TO BE POSTED STATING:
"FIRE ALARM PANEL IN BASEMENT AREA"

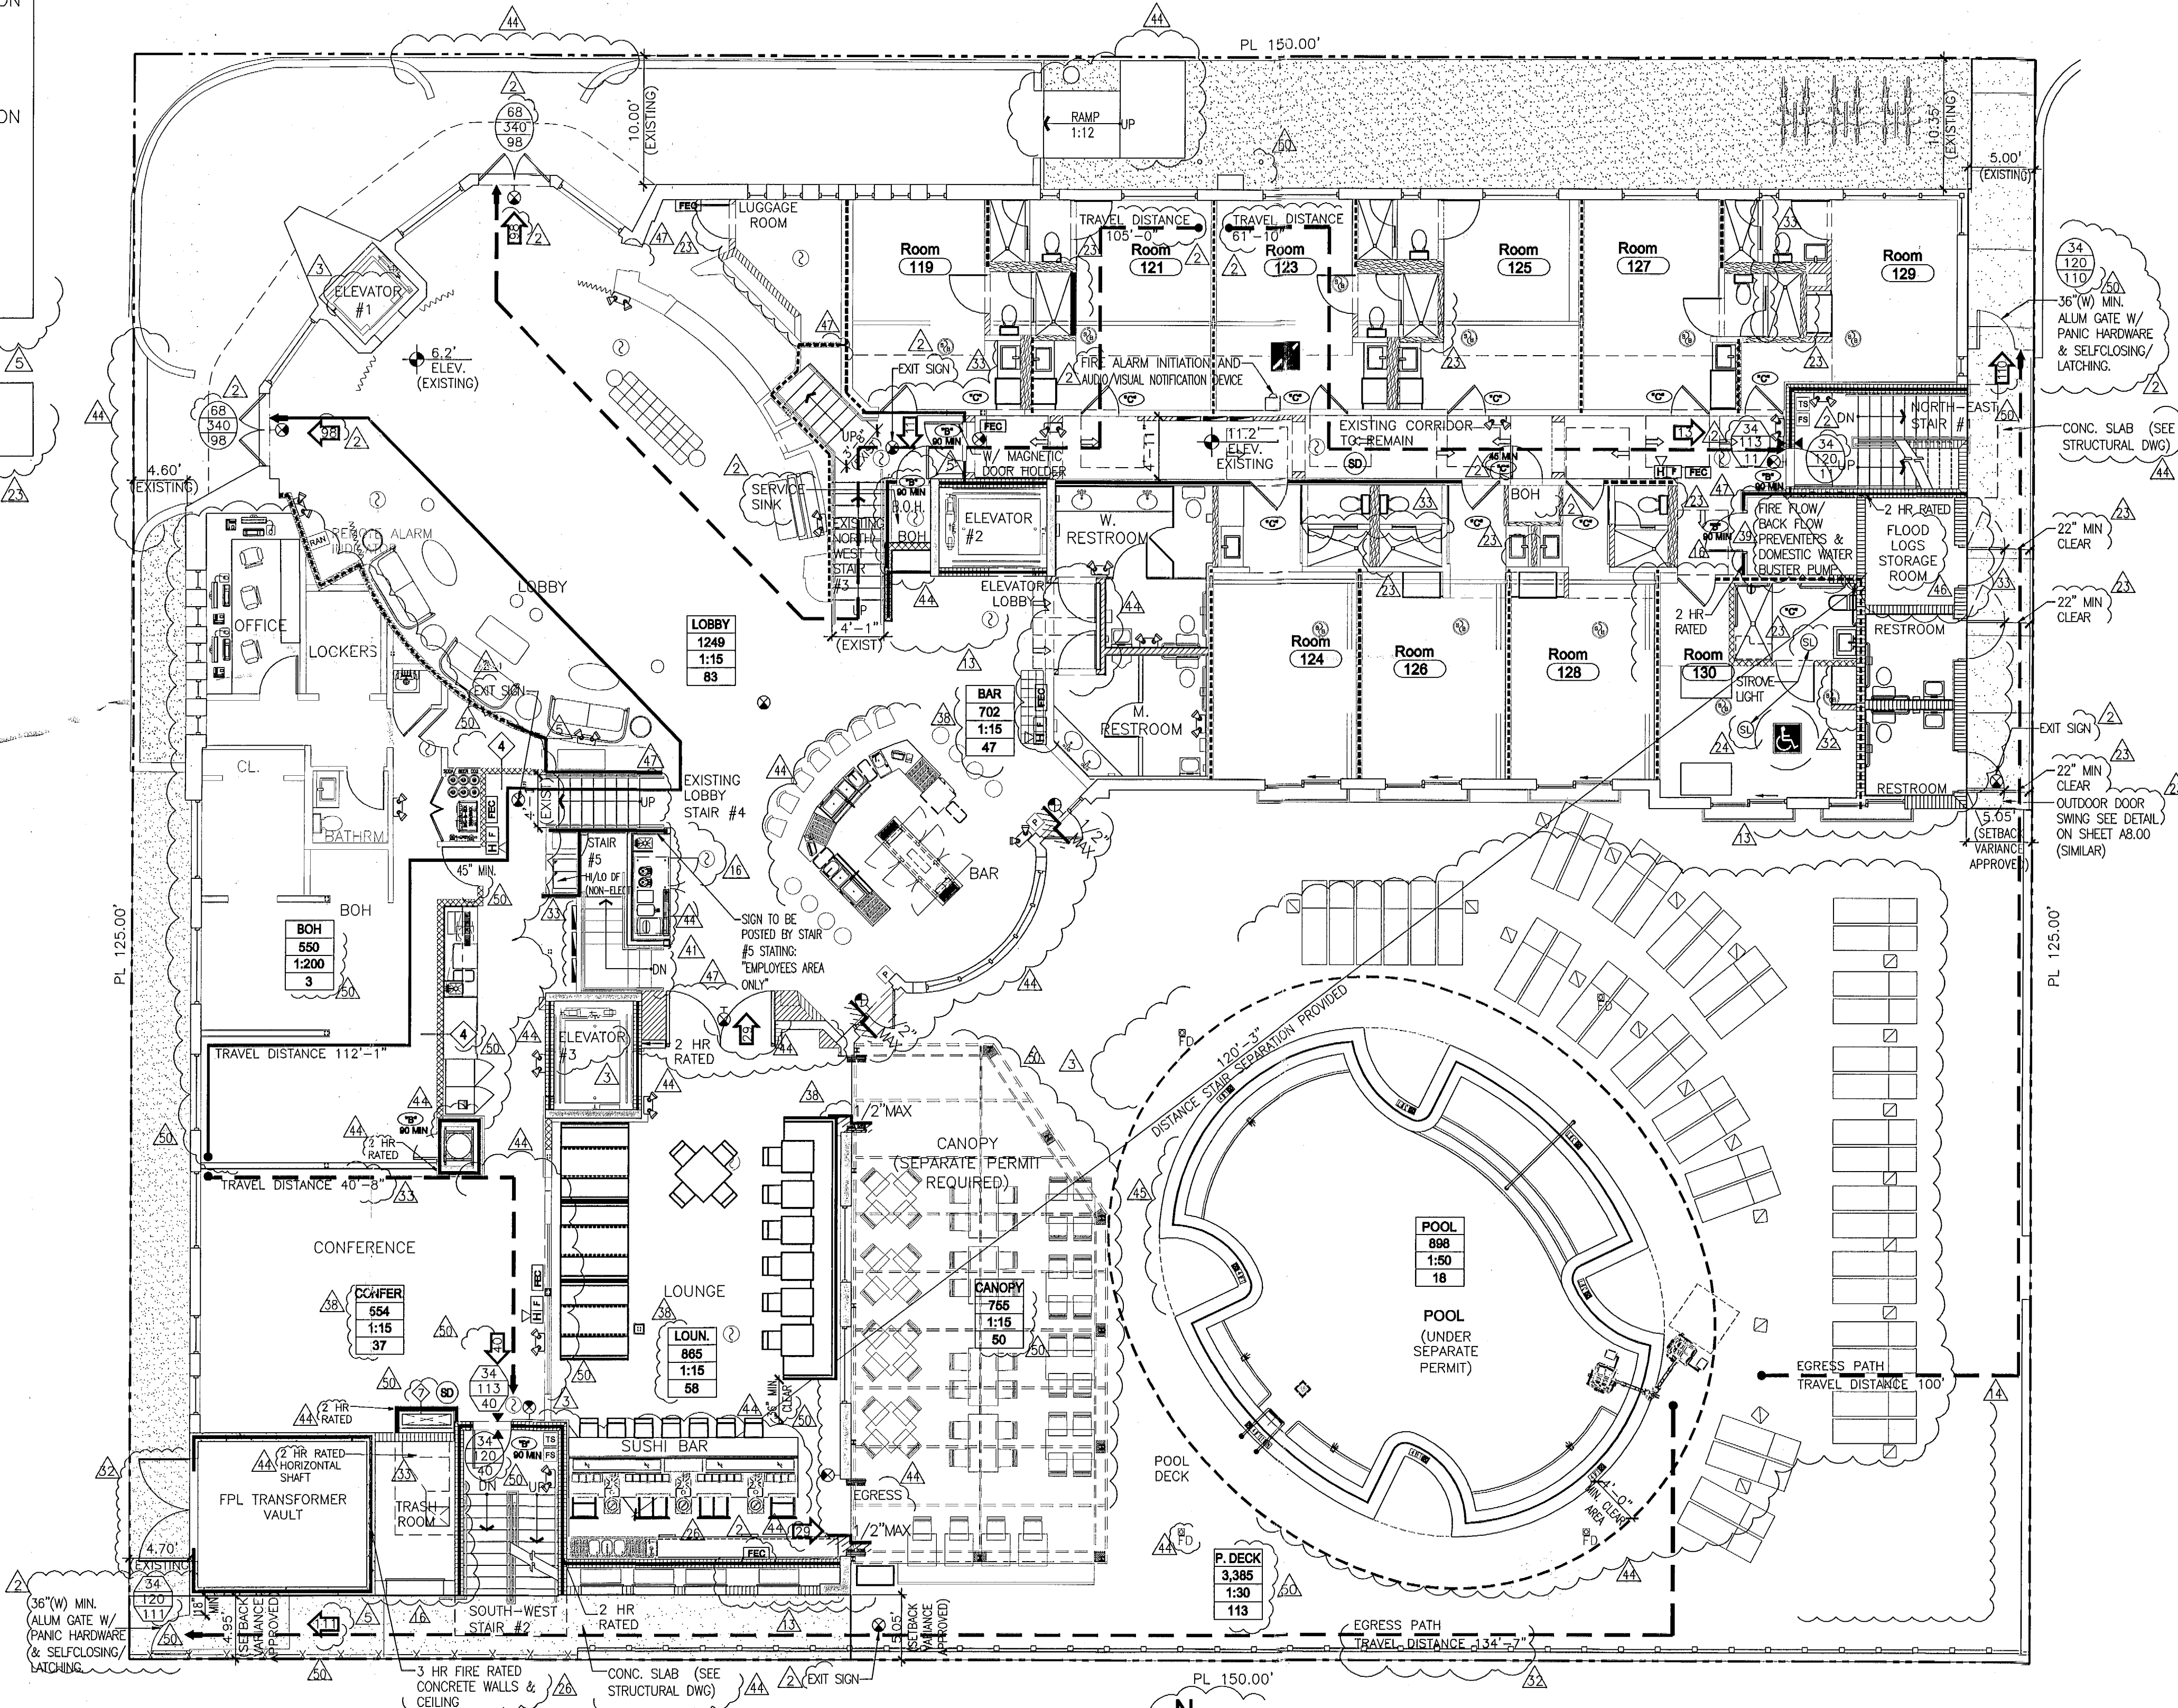

REVISION NOTE:
ALL MINI HORN INSIDE OF THE UNITS HAVE
BEEN REPLACED FOR SOUNDERS BASE & SMOKE
DETECTORS TIED TO THE FIRE ALARM SYSTEM.

- NOTE:
1. REFER TO ELECTRICAL DRAWINGS FOR ILLUMINATED EXIT
SIGNAGE AND EMERGENCY LIGHTING.
2. REFER TO FIRE ALARM DRAWINGS FOR FIRE ALARM
MANUAL INITIATION, VISUAL AND AUDIBLE NOTIFICATIONS.

NOTE:
PROVIDE SYSTEM SMOKE DETECTOR CONNECTED TO THE
FIRE ALARM AND TO A STROBE LIGHT WITHIN THE
BATHROOM AND SLEEPING AREA OF THE GUESTROOM IN
HC AND HI GUESTROOMS. REFER TO FIRE ALARM
DRAWINGS.

ROOM NUMBER	ROOM AREA	OCCUPANCY (SQ. FT./PERSON)	OCCUPANCY LOAD
119	264	200	2
121	256	200	2
123	377	200	2
124	290	200	2
125	257	200	2
126	282	200	2
127	238	200	2
128	271	200	2
128	261	200	2
130	291	200	2

- NOTE:
1. ALL GUESTROOM INTERIOR DOORS ON THIS FLOOR
ARE EXISTING 3'-0" WIDE 'C' LABEL - 20MIN.
TO REMAIN U.O.N.
2. ALL GUESTROOM BATHROOM ON THIS FLOOR ARE
EXISTING TO REMAIN WITH MIN 2'-10" WIDE
DOORS, U.O.N.

LIFE SAFETY PLAN
LEVEL 1
ELEVATIONS +11.2'

1/8" = 1'-0"

REVISIONS / SUBMISSIONS	
2	02/10/14
3	03/07/14
4	05/09/14
5	07/22/14
6	08/06/14
7	08/27/14
8	09/03/14
9	09/08/14
10	09/23/14
11	10/22/14
12	11/19/14
13	12/15/14
14	01/05/15
15	02/06/15
16	04/20/15
17	05/08/15
18	05/28/15
19	07/08/15
20	08/28/15
21	09/10/15
22	09/30/15
23	10/21/15
24	01/07/16
25	01/12/16
26	01/20/16
27	01/26/16
28	03/22/16

1323

PLYMOUTH
336 21ST STREET
MIAMI BEACH, FL 33139

LIFE SAFETY PLAN
LEVEL 1

ARCHITECTURE
INTERIOR DESIGN
PLANNING

AIA ASID NCARB

2915 Biscayne Boulevard
Suite 200
Miami Beach, FL 33139
P: 305.573.3786
F: 305.573.3786

WWW.KOBIKARP.COM

Lic. # AR0012578


KOBIKARP

DRAWN BY:
CHECKED BY:
DATE:

A2.01

	4	NEW FRAMING PARTITION NON BEARING 1HR RATED
	5	NEW FRAMING PARTITION NON BEARING NON RATED
	6	(2HR RATED)
	11	EXISTING FRAMING PARTITION BEARING (W/ NEW PLYWOOD SHEATHING - (SEE STRUCT DWGS) 1HR RATED
	13	EXISTING FRAMING PARTITION BEARING 1HR RATED
	14	EXISTING FRAMING PARTITION NON BEARING 1HR RATED


1.1 CORRIDOR WALLS TO BE 1HR RATED.
1.2 TENANT SEPARATION WALLS TO BE 1HR RATED.
1.3 LOAD BEARING WALLS TO BE 1HR RATED.
1.4 ELEVATOR & STAIR SHAFTS TO BE 2HR RATED.

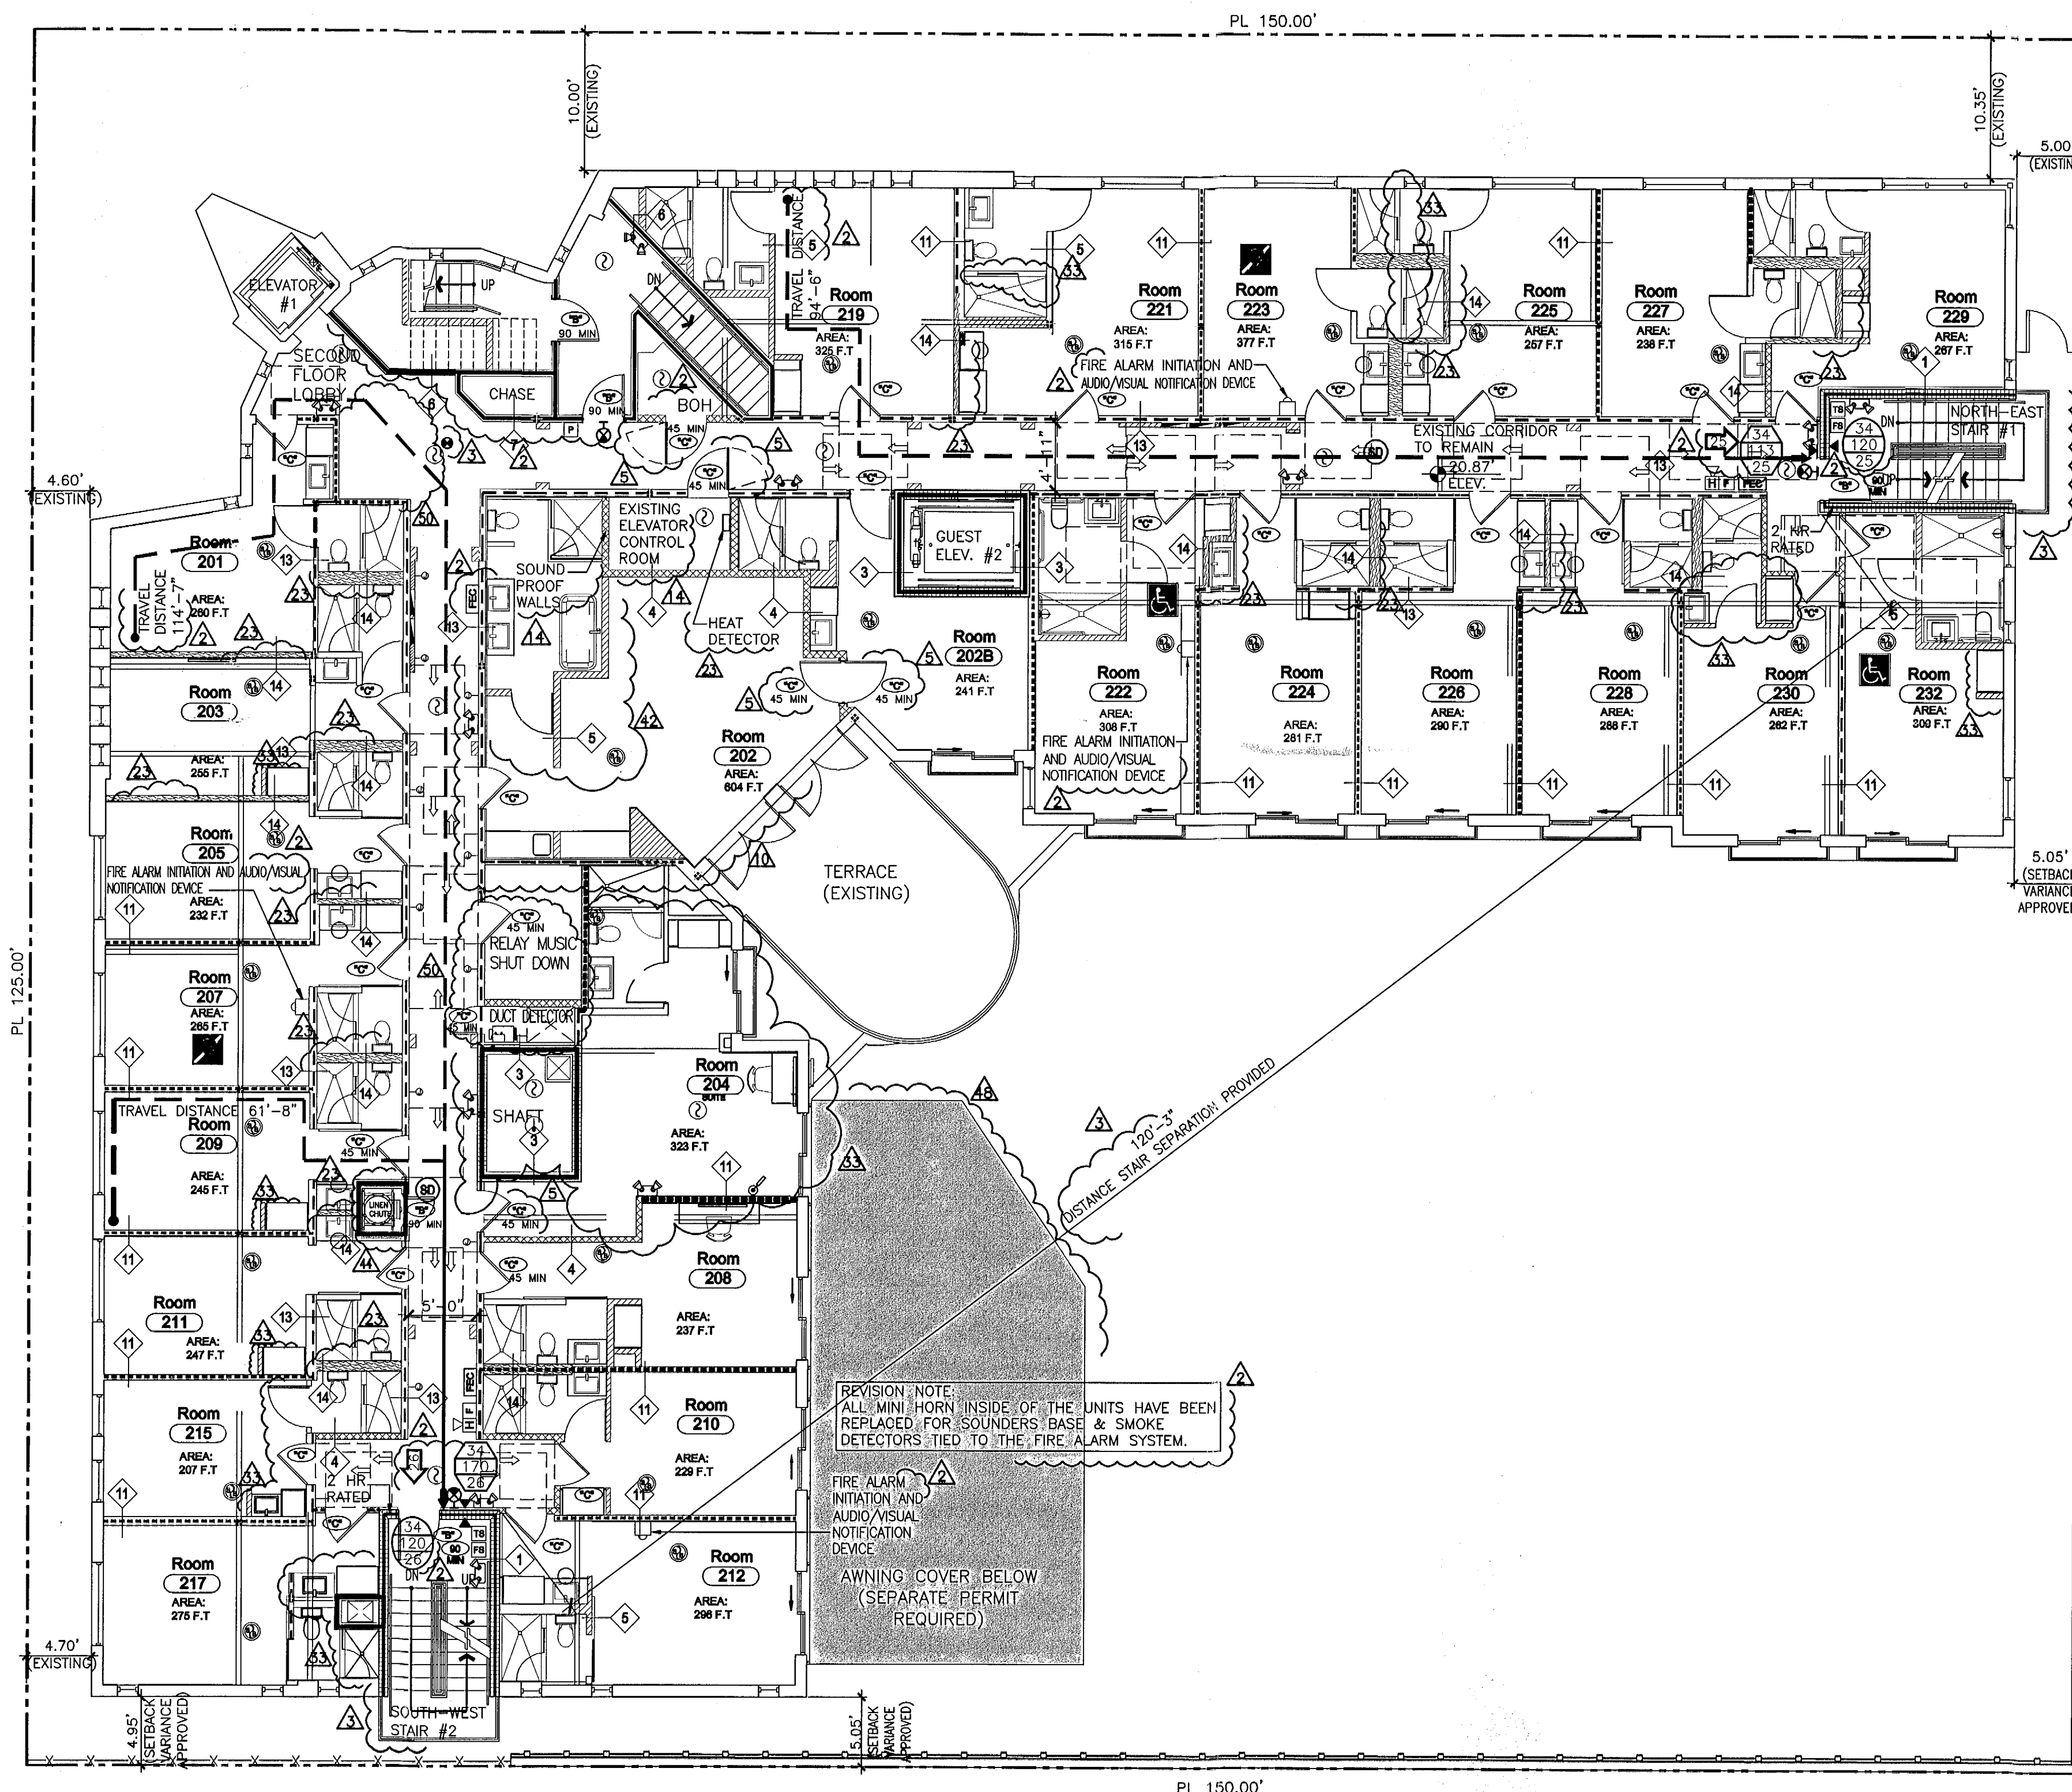

REVISION NOTE:
ALL MINI HORN INSIDE OF THE UNITS HAVE BEEN
REPLACED FOR SOUNDERS BASE & SMOKE
DETECTORS TIED TO THE FIRE ALARM SYSTEM.

FIRE ALARM
INITIATION AND
AUDIO/VISUAL
NOTIFICATION
DEVICE

AWNING COVER BELOW
(SEPARATE PERMIT
REQUIRED)

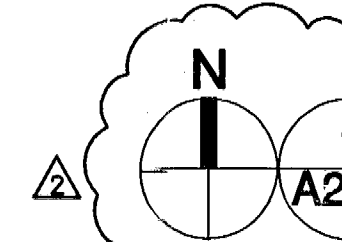

2) LEVEL 2
ELEVATION 20.87' NGVD

LIFE SAFETY CONDITION FOR LEVEL 2 TO REMAIN

NOTE:

1. ALL GUESTROOM INTERIOR DOORS ON THIS FLOOR ARE EXISTING 3'-0" WIDE 'C' LABEL - 20MIN. TO REMAIN U.O.N.
2. ALL GUESTROOM BATHROOM ON THIS FLOOR ARE EXISTING TO REMAIN WITH MIN 2'-10" WIDE DOORS, U.O.N.

ROOM NUMBER	ROOM AREA	OCCUPANCY (SQ. FT/PERSON)	OCCUPANCY LOAD
201	280	200	2
202	604	200	3
202B	241	200	2
203	255	200	2
204	254	200	2
205	232	200	2
207	285	200	2
208	286	200	2
209	245	200	2
210	 229	200	2
211	247	200	2
212	 286	200	2
215	 207	200	2
217	 275	200	2
219	325	200	2
221	315	200	2
222	308	200	2
223	377	200	2
224	281	200	2
225	257	200	2
226	290	200	2
227	 238	200	2
228	288	200	2
229	 287	200	2
230	 282	200	2
232	 309	200	2

DOORS, WHEN FULLY OPENED, AND HANDRAILS SHALL NOT REDUCE THE REQUIRED MEANS OF EGRESS WIDTH BY MORE THAN 7 INCHES (178 MM). DOORS IN ANY POSITION SHALL NOT REDUCE THE REQUIRED WIDTH BY MORE THAN ONE-HALF. OTHER NONSTRUCTURAL PROJECTIONS SUCH AS TRIM AND SIMILAR DECORATIVE FEATURES SHALL BE PERMITTED TO PROJECT INTO THE REQUIRED WIDTH A MAXIMUM OF 1 1/2 INCHES (38 MM) ON EACH SIDE.

NOTE:

1. REFER TO ELECTRICAL DRAWINGS FOR ILLUMINATED EXIT SIGNAGE AND EMERGENCY LIGHTING.
2. REFER TO FIRE ALARM DRAWINGS FOR FIRE ALARM MANUAL INITIATION, VISUAL AND AUDIBLE NOTIFICATIONS.

NOTE:

PROVIDE SYSTEM SMOKE DETECTOR CONNECTED TO THE FIRE ALARM AND TO A STROBE LIGHT WITHIN THE BATHROOM AND SLEEPING AREA OF THE GUESTROOM IN HC AND HI GUESTROOMS. REFER TO FIRE ALARM DRAWINGS.

REVISIONS / SUBMISSIONS	
 02/10/14	 03/07/14
 05/09/14	 07/22/14
 08/08/14	 08/27/14
 09/03/14	 09/08/14
 12/15/14	 05/08/15
 10/06/15	 10/21/15
 01/26/16	 03/22/16
	

1323

ALL DRAWINGS AND WRITTEN MATERIAL APPEARING HEREIN CONSTITUTE THE ORIGINAL AND UNPUBLISHED WORK OF KOHN KARP AIA, AND MAY NOT BE DUPLICATED, USED, OR DISCLOSED WITHOUT THE EXPRESS WRITTEN CONSENT OF KOHN KARP ARCHITECTURE & INTERIOR DESIGN, INC. AIA (c) 2013

PLYMOUTH
336 21ST STREET
MIAMI BEACH, FL 33139

LIFE SAFETY PLAN

LEVEL 2


IC. # AR0012578

**ARCHITECTURE
INTERIOR DESIGN
PLANNING**

AIA ASID NCARB

2815 Biscayne Boulevard
Suite 200
Miami, Florida 33137
C: 305.573.1818
F: 305.573.3788

WWW.KOBIKARP.COM

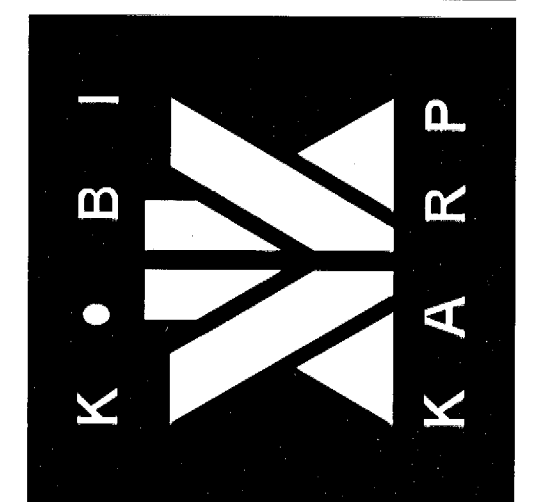

DATE: _____


A2.02

WALL LEGEND

- 4 NEW FRAMING PARTITION
NON BEARING
1HR RATED
- 5 NEW FRAMING PARTITION
NON BEARING
NON RATED
- 6 (2HR RATED)
- 11 EXISTING FRAMING PARTITION
BEARING (W/ NEW PLYWOOD
SHEATHING - (SEE STRUCT
DWGS)
1HR RATED
- 13 EXISTING FRAMING PARTITION
BEARING
1HR RATED
- 14 EXISTING FRAMING PARTITION
NON BEARING
1HR RATED

FIRE PROTECTIONS

- 1.1 CORRIDOR WALLS TO BE 1HR RATED.
1.2 TENANT SEPARATION WALLS TO BE 1HR RATED.
1.3 LOAD BEARING WALLS TO BE 1HR RATED.
1.4 ELEVATOR & STAIR SHAFTS TO BE 2HR RATED.

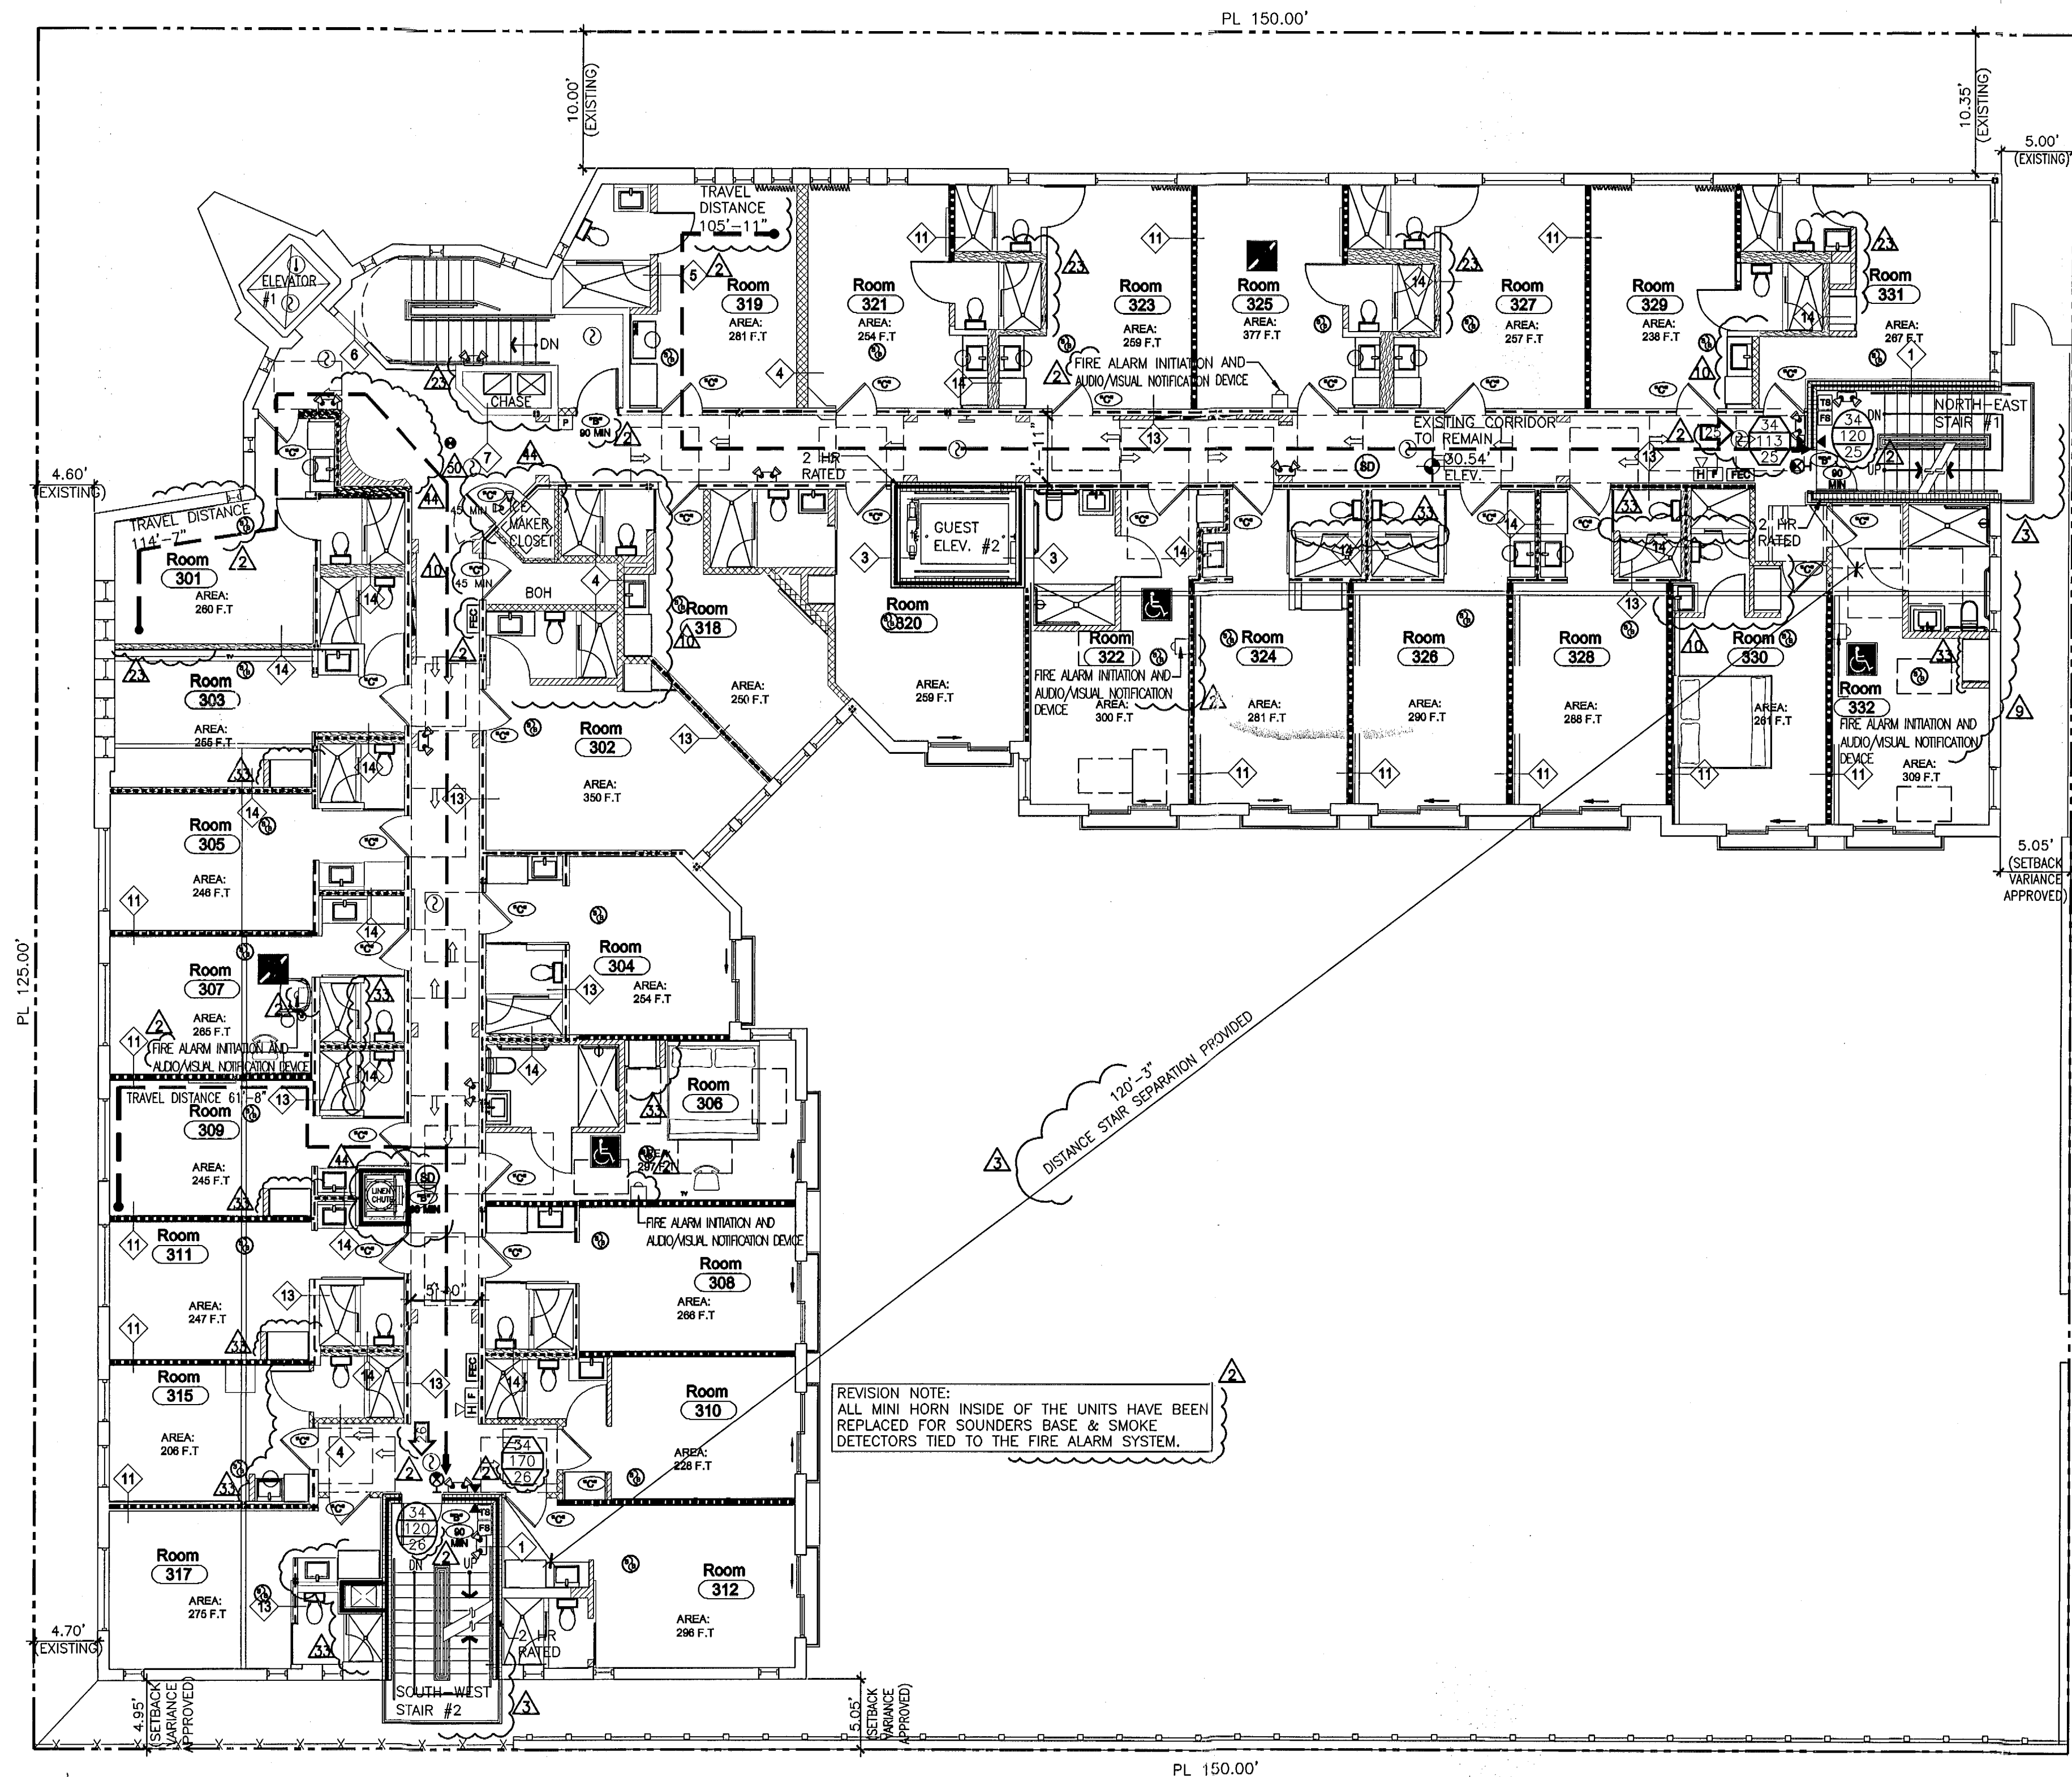

REVISION NOTE:
ALL MINI HORN INSIDE OF THE UNITS HAVE BEEN
REPLACED FOR SOUNDERS BASE & SMOKE
DETECTORS TIED TO THE FIRE ALARM SYSTEM.

NOTE:
1. REFER TO ELECTRICAL DRAWINGS FOR ILLUMINATED EXIT
SIGNAGE AND EMERGENCY LIGHTING.
2. REFER TO FIRE ALARM DRAWINGS FOR FIRE ALARM
MANUAL INITIATION, VISUAL AND AUDIBLE NOTIFICATIONS.

NOTE:
PROVIDE SYSTEM SMOKE DETECTOR CONNECTED TO THE
FIRE ALARM AND TO A STROBE LIGHT WITHIN THE
BATHROOM AND SLEEPING AREA OF THE GUESTROOM IN
HC AND HI GUESTROOMS. REFER TO FIRE ALARM
DRAWINGS.

ROOM NUMBER	ROOM AREA	OCCUPANCY (SQ. FT/PERSON)	OCCUPANCY LOAD
301	280	200	2
302	350	200	2
303	255	200	2
304	264	200	2
305	246	200	2
306	297	200	2
307	265	200	2
308	266	200	2
309	245	200	2
310	228	200	2
311	247	200	2
312	296	200	2
315	206	200	2
317	275	200	2
318	250	200	2
319	281	200	2
320	259	200	2
321	254	200	2
322	300	200	2
323	269	200	2
324	281	200	2
325	377	200	2
326	290	200	2
327	257	200	2
328	288	200	2
329	238	200	2
330	261	200	2
331	287	200	2
332	309	200	2

NOTE:
1. ALL GUESTROOM INTERIOR DOORS ON THIS FLOOR ARE
EXISTING 3'-0" WIDE 'C' LABEL - 20MIN. TO REMAIN
U.O.N.
2. ALL GUESTROOM BATHROOM ON THIS FLOOR ARE EXISTING
TO REMAIN WITH MIN 2'-10" WIDE DOORS, U.O.N.

REVISIONS / SUBMISSIONS	
2	02/10/14
3	03/07/14
4	05/09/14
5	07/22/14
6	08/06/14
7	08/27/14
8	09/03/14
9	09/08/14
10	12/15/14
11	05/08/15
12	10/21/15
13	03/22/16

1323

PLYMOUTH
336 21ST STREET
MIAMI BEACH, FL 33139

LIFE SAFETY PLAN
LEVEL 3

ARCHITECTURE
INTERIOR DESIGN
PLANNING

AIA ASID NCARB

2916 Biscayne Boulevard
Miami, Florida 33137
P: 305.573.3788
F: 305.573.3788

WWW.KOBIKARP.COM

Lic. # AR0012578

KOBIKARP

DRAWN BY:
CHECKED BY:
DATE:

A2.03


LIFE SAFETY PLAN
LEVEL 3
ELEVATION 30.54' NGVD

1/8" = 1'-0"

LIFE SAFETY CONDITION FOR LEVEL 3 TO REMAIN

	4	NEW FRAMING PARTITION NON BEARING 1HR RATED
	5	NEW FRAMING PARTITION NON BEARING NON RATED
	6	(2HR RATED)
	11	EXISTING FRAMING PARTITION BEARING (W/ NEW PLYWOOD SHEATHING - (SEE STRUCT DWGS) 1HR RATED
	13	EXISTING FRAMING PARTITION BEARING 1HR RATED
	14	EXISTING FRAMING PARTITION NON BEARING 1HR RATED

1.1 CORRIDOR WALLS TO BE 1HR RATED.
1.2 TENANT SEPARATION WALLS TO BE 1HR RATED.
1.3 LOAD BEARING WALLS TO BE 1HR RATED. 44
1.4 ELEVATOR & STAIR SHAFTS TO BE 2HR RATED.

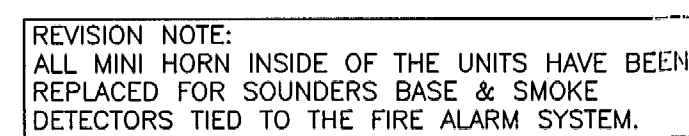

ELEVATION 44.62' NGVD

1/8" = 1'-0"

NOTE:

1. ALL GUESTROOM INTERIOR DOORS ON THIS FLOOR ARE EXISTING 3'-0" WIDE 'C' LABEL - 20MIN. TO REMAIN U.O.N.
2. ALL GUESTROOM BATHROOM ON THIS FLOOR ARE EXISTING TO REMAIN WITH MIN 2'-10" WIDE DOORS, U.O.N.

ROOM NUMBER	ROOM AREA	OCCUPANCY (SQ. FT/PERSON)	OCCUPANCY LOAD
401	336	200	2
402	390	200	$\triangle 2$ 2
403	336	200	2
404	336	200	2
405	$\triangle 3$ 336	200	2
406	353	200	2
407	336	200	2
408	336	200	2
409	336	200	2
410	$\triangle 2$ 336	200	2
411	304	200	2
412	336	200	2
413	$\triangle 3$ 311	200	2
414	336	200	2
416	336	200	2
418	$\triangle 2$ 336	200	2

NOTE:

1. REFER TO ELECTRICAL DRAWINGS FOR ILLUMINATED EXIT SIGNAGE AND EMERGENCY LIGHTING.
2. REFER TO FIRE ALARM DRAWINGS FOR FIRE ALARM MANUAL INITIATION, VISUAL AND AUDIBLE NOTIFICATIONS.

NOTE:

PROVIDE SYSTEM SMOKE DETECTOR CONNECTED TO THE FIRE ALARM AND TO A STROBE LIGHT WITHIN THE BATHROOM AND SLEEPING AREA OF THE GUESTROOM IN HC AND HI GUESTROOMS. REFER TO FIRE ALARM DRAWINGS.

REVISIONS / SUBMISSIONS	
<u>2</u>	02/10/14
<u>5</u>	05/09/14
<u>11</u>	08/08/14
<u>14</u>	09/03/14
<u>23</u>	12/15/14
<u>35</u>	05/08/15
<u>44</u>	10/21/15
<u>5</u>	03/07/14
<u>9</u>	07/22/14
<u>13</u>	08/27/14
<u>16</u>	09/08/14
<u>28</u>	01/27/15
<u>42</u>	10/06/15
<u>50</u>	03/22/16
	

1323

ALL DRAWINGS AND WRITTEN MATERIAL APPEARING HEREIN CONSTITUTE THE ORIGINAL AND UNPUBLISHED WORK OF KOBİ KARP AIA, AND MAY NOT BE DUPLICATED, USED, OR DISCLOSED WITHOUT THE EXPRESS WRITTEN CONSENT OF KOBİ KARP ARCHITECTURE & INTERIOR DESIGN, INC. AIA. (c) 2013

PLYMOUTH
336 21ST STREET
MIAMI BEACH, FL 33139

LIFE SAFETY PLAN

LEVEL 4

FIG. # AK0012310

**ARCHITECTURE
INTERIOR DESIGN
PLANNING**

AIA ASID NCARB

2915 Biscayne Boulevard
Suite 200
Miami, Florida 33137
O: 305.573.1818
F: 305.573.3766

WWW.KOBIKARP.COM

The KARP logo is a stylized graphic. It features a large, bold, black letter 'K' in the center. To the left of the 'K', the letters 'K', 'B', and 'I' are stacked vertically. To the right of the 'K', the letters 'K', 'A', 'R', and 'P' are stacked vertically. The entire logo is set against a white background.

DRAWN BY:

CHECKED BY:

DATE: _____

A2.04

FP 1116-0541
336-21 St