
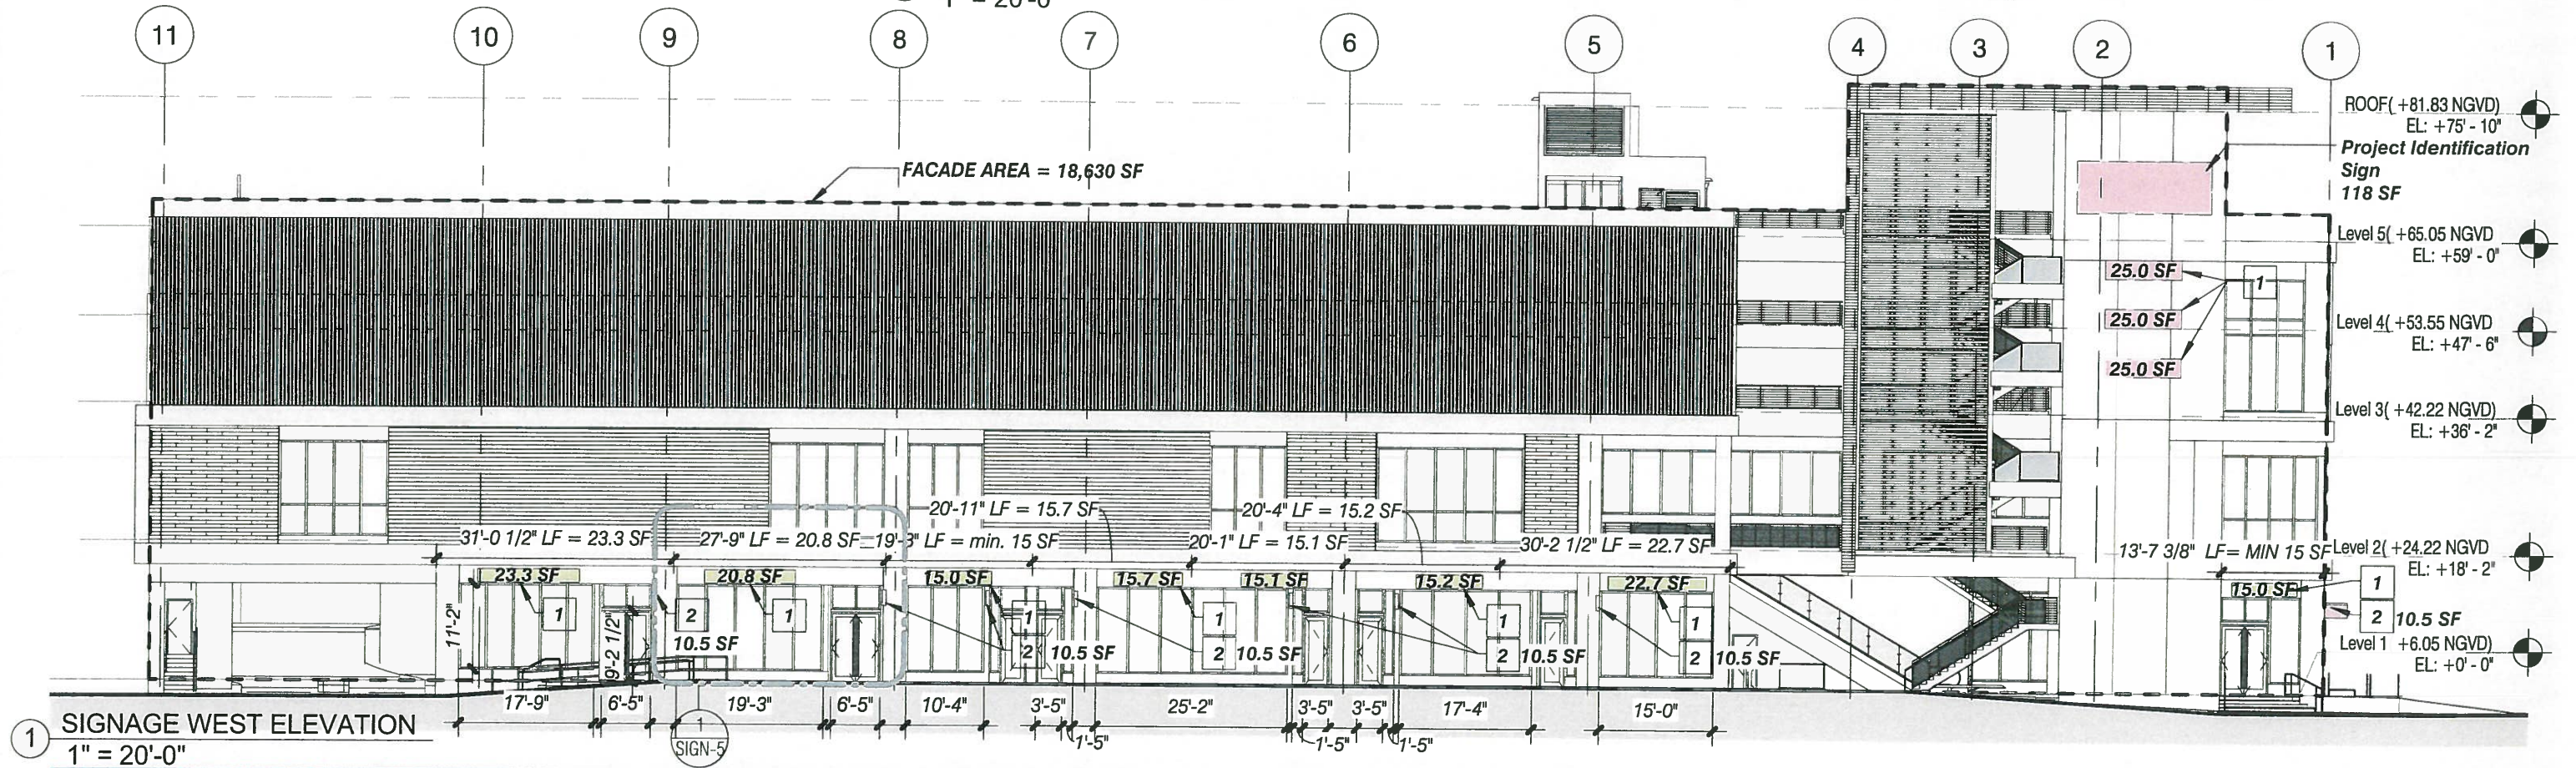


**Legend**

- 1 Tenant Wall Sign (See sheet SIGN-6)
- 2 1-9" x 3' Retail Illuminated Projecting Sign (1-9" x 3' x 2 sides = 10.5 SF)
- Sign allowed by right
- Sign requires variance

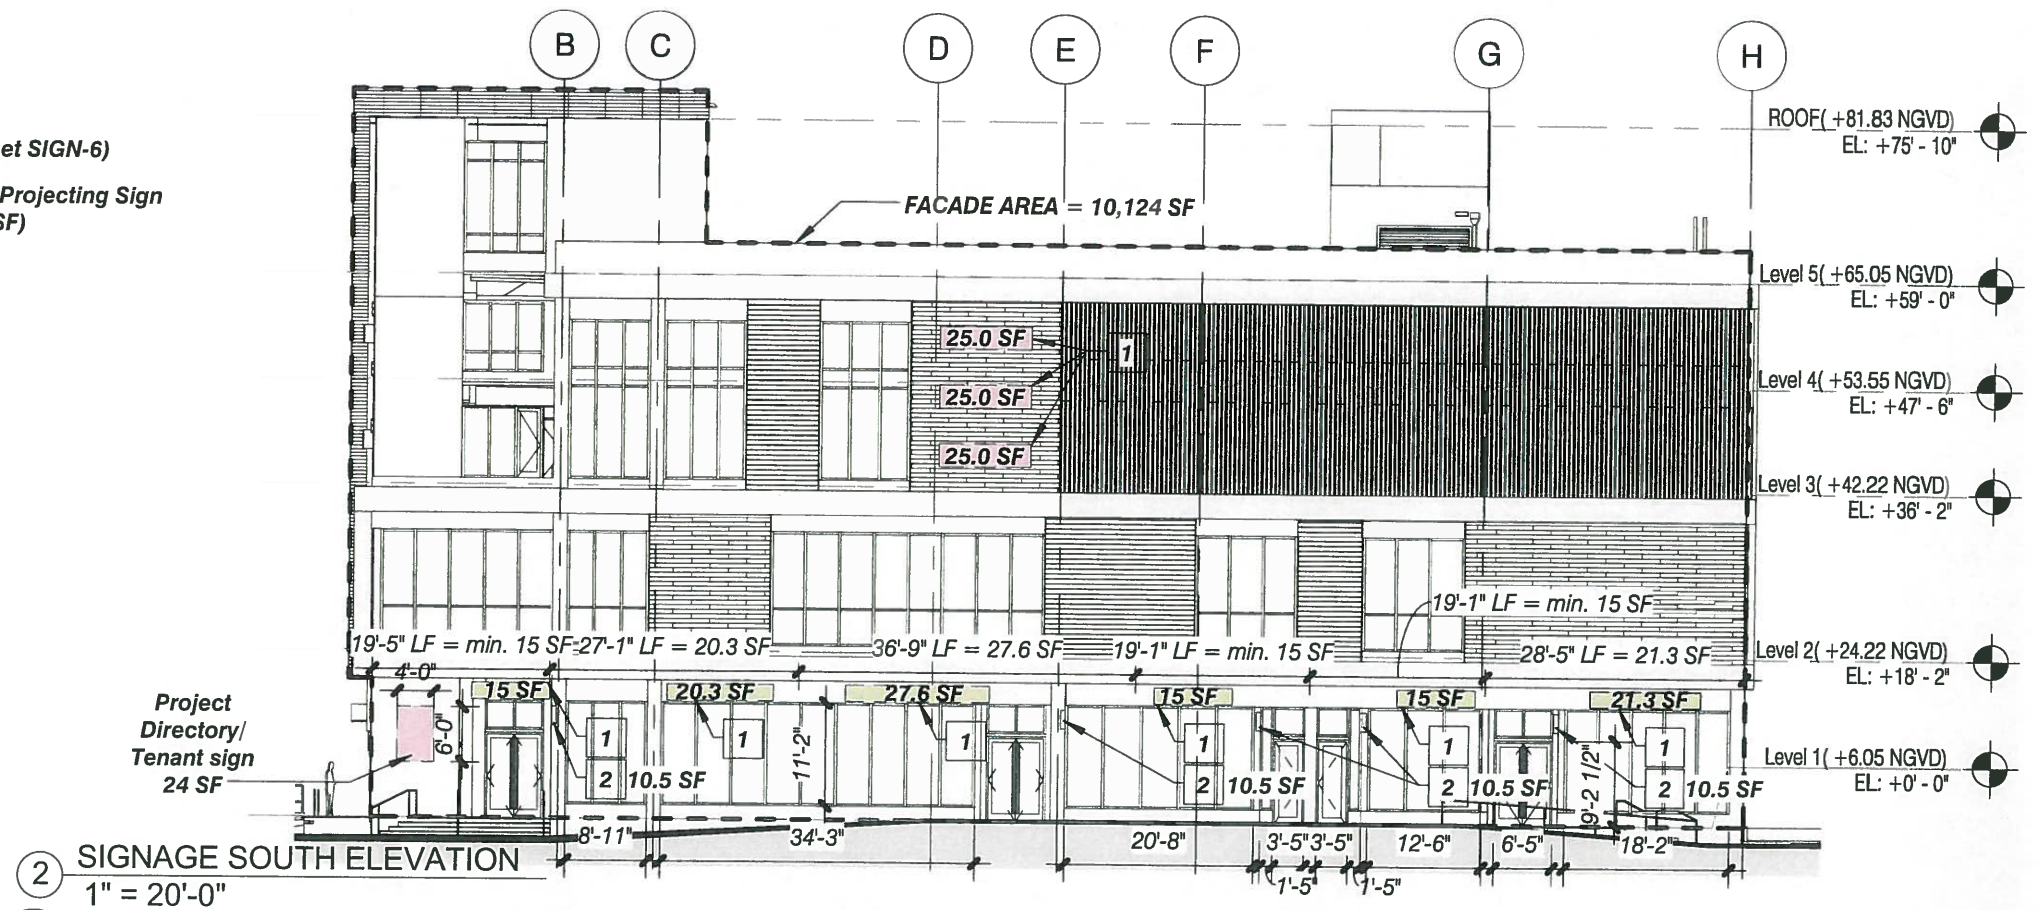

**The BLVD at Lenox**

1045 5th Street Miami Beach, Florida

ELEVATIONS

October 4, 2018

No copies, transmissions, reproductions, or electronic revisions of any portions of these drawings in whole or in part be made without the express written permission of Zyscovich Architects. All designs indicated in these drawings are property of Zyscovich Architects. All copyrights reserved © 2018.



**ZYSCOVICH**  
ARCHITECTS

100 N Biscayne Blvd., 27th Fl.  
Miami, FL 33132.2304  
t 305.372.5222 f 305.577.4521

e info@zyscovich.com  
w www.zyscovich.com

**SIGN-4**



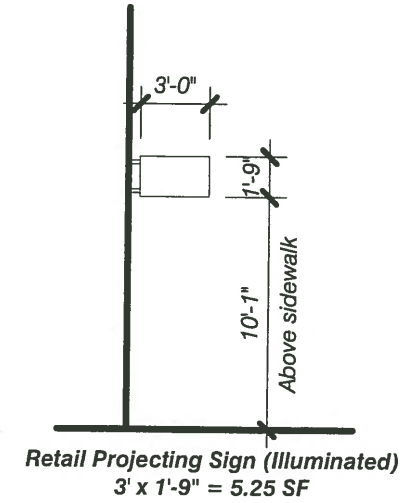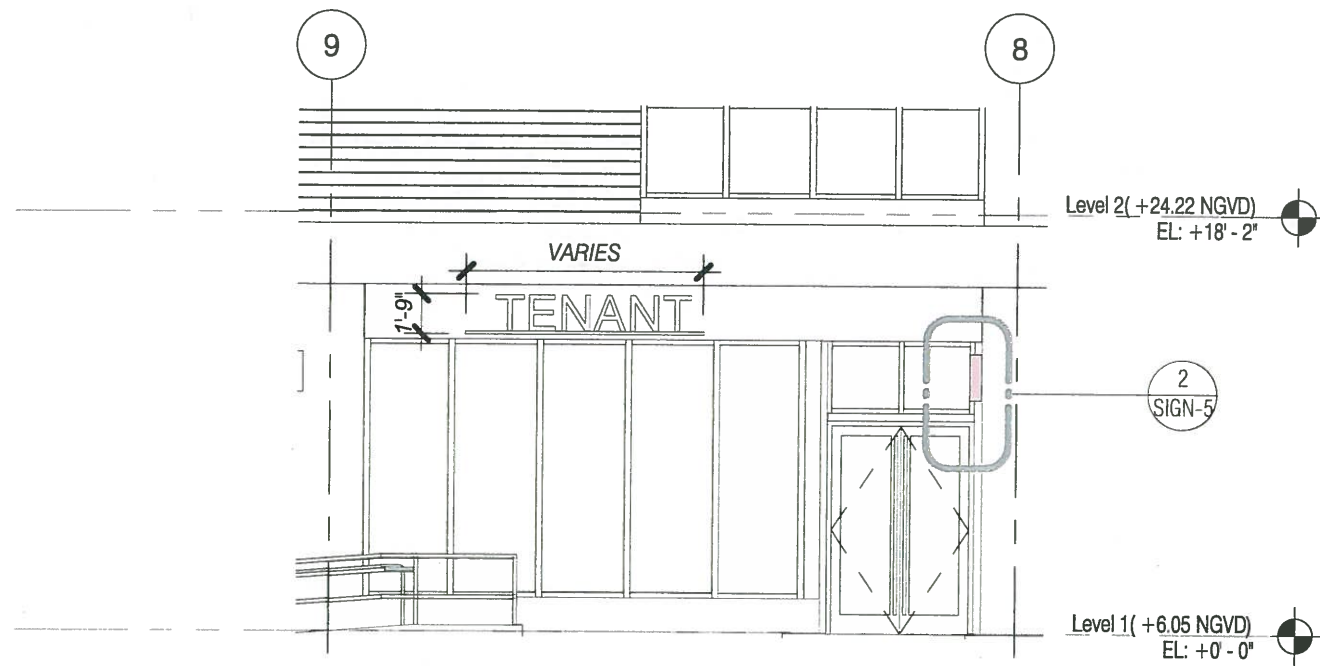

1 TYP STOREFRONT WALL SIGNAGE  
ELEVATION  
1/8" = 1'-0"

2 SIGNAGE GRAPHIC RETAIL PROJECTING  
1/8" = 1'-0"

## The BLVD at Lenox

1045 5th Street Miami Beach, Florida

ENLARGED ELEVATIONS

October 4, 2018

No copies, transmissions, reproductions, or electronic revisions of any portions of these drawings in whole or in part be made without the express written permission of Zyscovich Architects. All designs indicated in these drawings are property of Zyscovich Architects. All copyrights reserved © 2018.

**ZYSCOVICH**  
ARCHITECTS

100 N Biscayne Blvd., 27th Fl  
Miami, FL 33132.2304  
t 305.372.5222 f 305.577.4521

e info@zyscovich.com  
w www.zyscovich.com

SIGN-5