



THE DESIGNS AND DRAWINGS PRESENT HEREIN ARE THE
SOLE PROPERTY OF URVANX, INC. AND MAY NOT BE COPIED
OR DUPLICATED WITHOUT SPECIFIC WRITTEN PERMISSION OF
URVANX, INC.

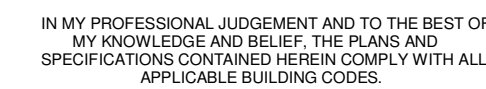

REVISIONS		
No.	Description	Date
A	BLDG.DEPT.COMMENTS	03.05.2018
B	BLDG.DEPT.COMMENTS	04.19.2018
C	BLDG.DEPT.COMMENTS	07.03.2018

A-501

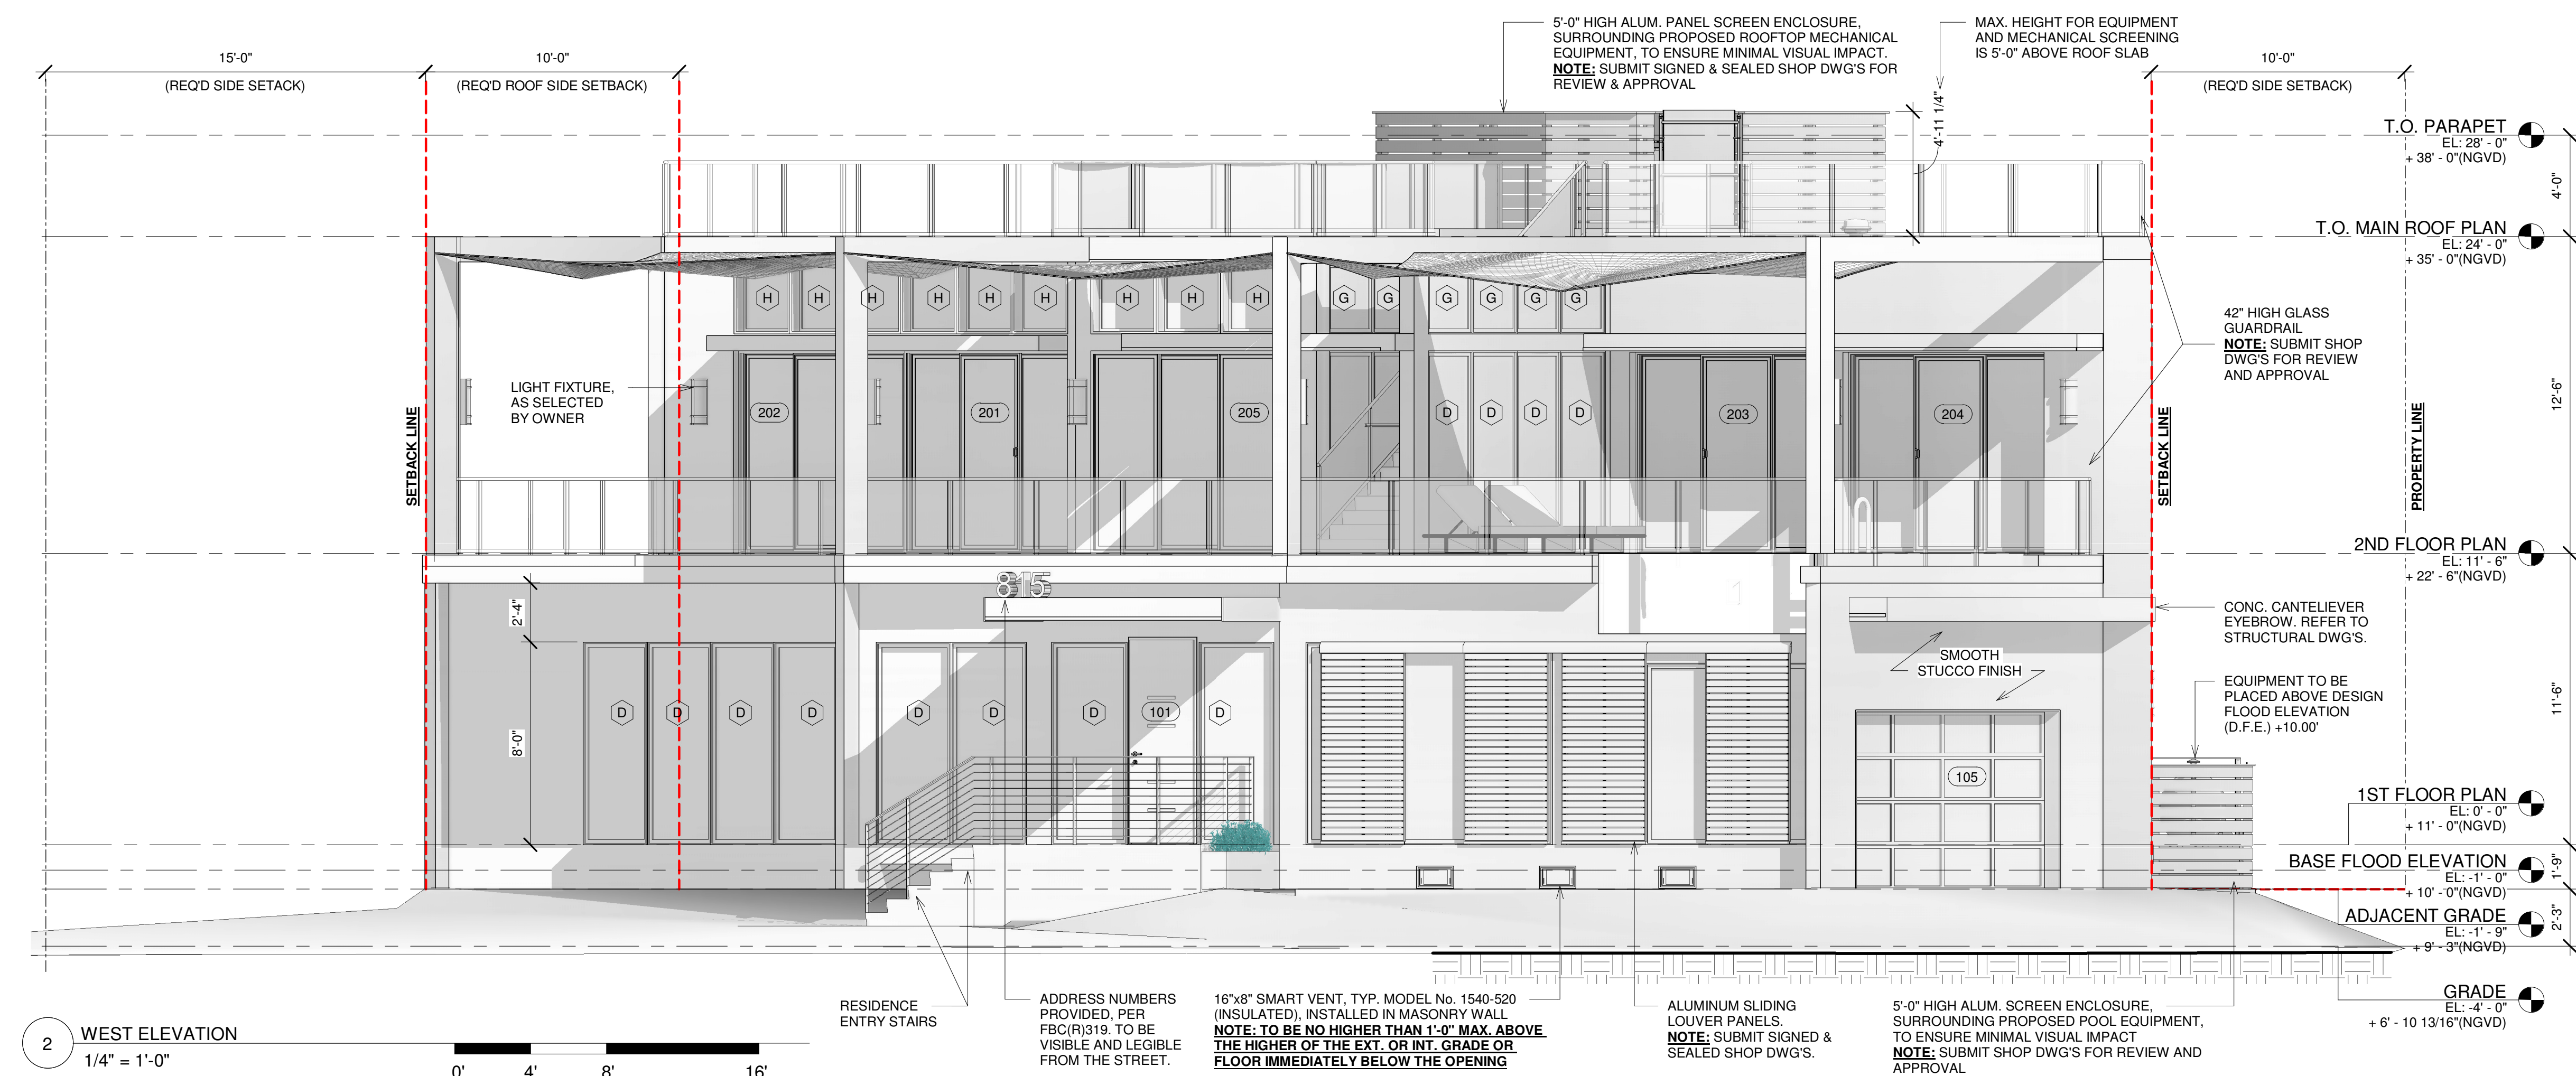

ELECTRICAL SYSTEMS, EQUIPMENT AND COMPONENTS; HEATING, VENTILATION, AIR CONDITIONING; PLUMBING APPLIANCES AND PLUMBING FIXTURES; DUCT SYSTEMS; AND OTHER SERVICE EQUIPMENT (POOL EQUIPMENT, WATER HEATERS, GENERATORS, ETC.) SHALL BE LOCATED AT OR ABOVE:

DESIGN FLOOD ELEVATION, D.F.E. (+10.00' NGV)