

COUSINS SURVEYORS & ASSOCIATES, INC.




3921 SW 47TH AVENUE, SUITE 1011
 DAVIE, FLORIDA 33314
 CERTIFICATE OF AUTHORIZATION : LB # 6448
 PHONE (954) 689-7766 FAX (954) 689-7799

PROJECT NUMBER : 6844-12

CLIENT :

CRESCENT HEIGHTS

LAND DESCRIPTION AND SKETCH

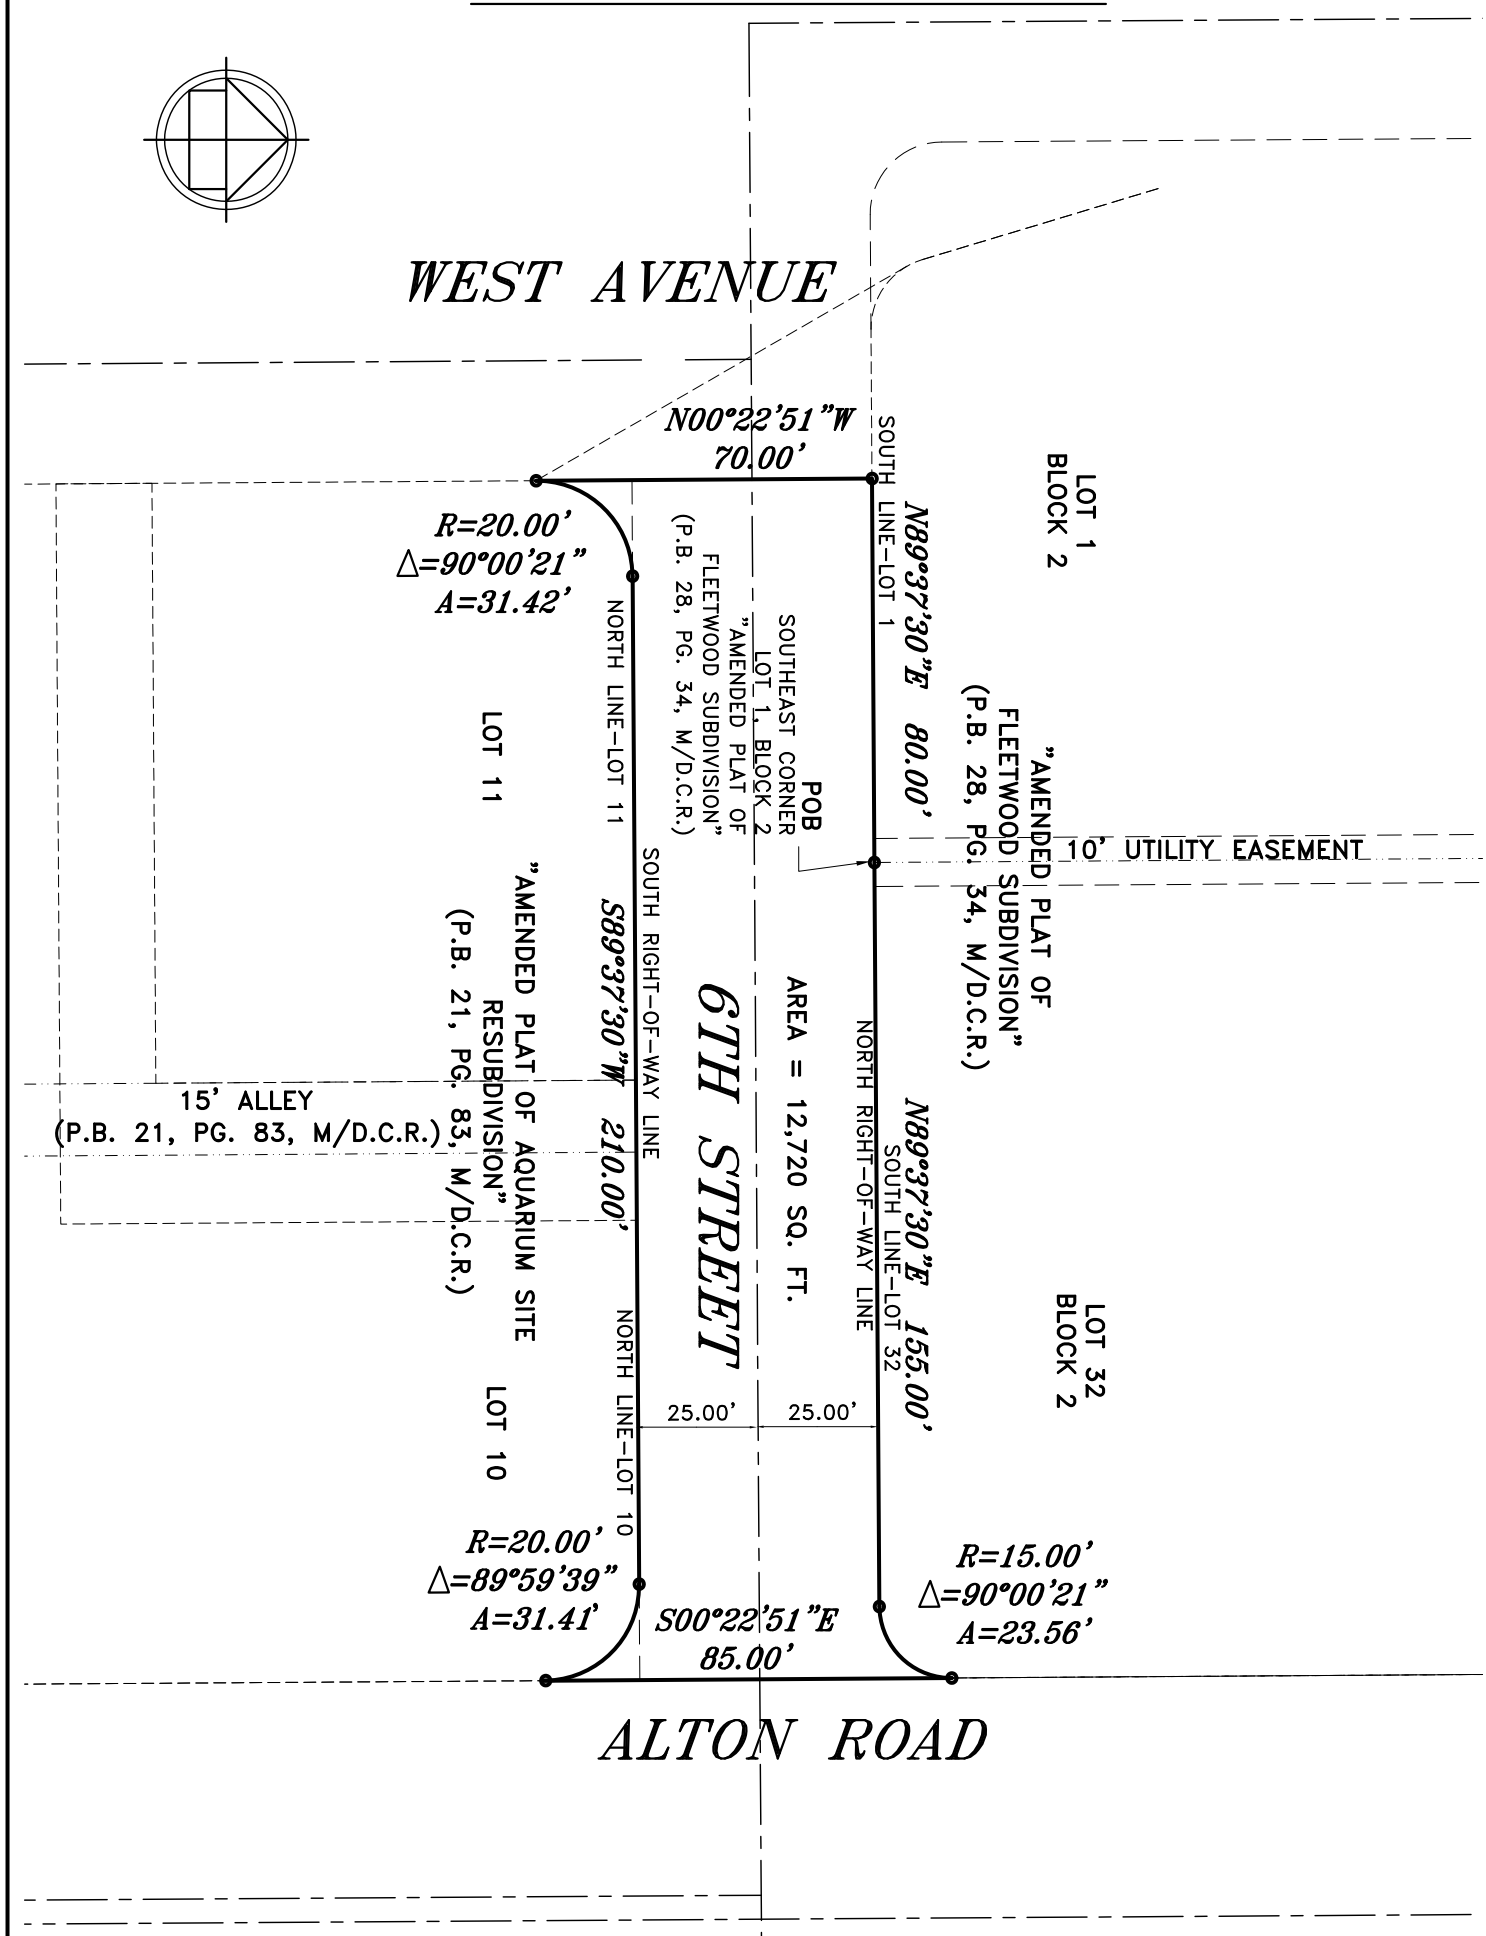

REVISIONS	DATE	FB/PG	DWN	CKD
LAND DESCRIPTION & SKETCH	09/12/18	----	AM	REC
REVISED LAND DESCRIPTION & SKETCH	10/22/18	----	AM	REC

**LAND DESCRIPTION
 AND SKETCH
 FOR
 6TH STREET VACATION**

PROPERTY ADDRESS :
 6TH STREET, MIAMI BEACH

SCALE: 1" = 40'

SHEET 2 OF 3