



 EXISTING SECOND FLOOR PLAN

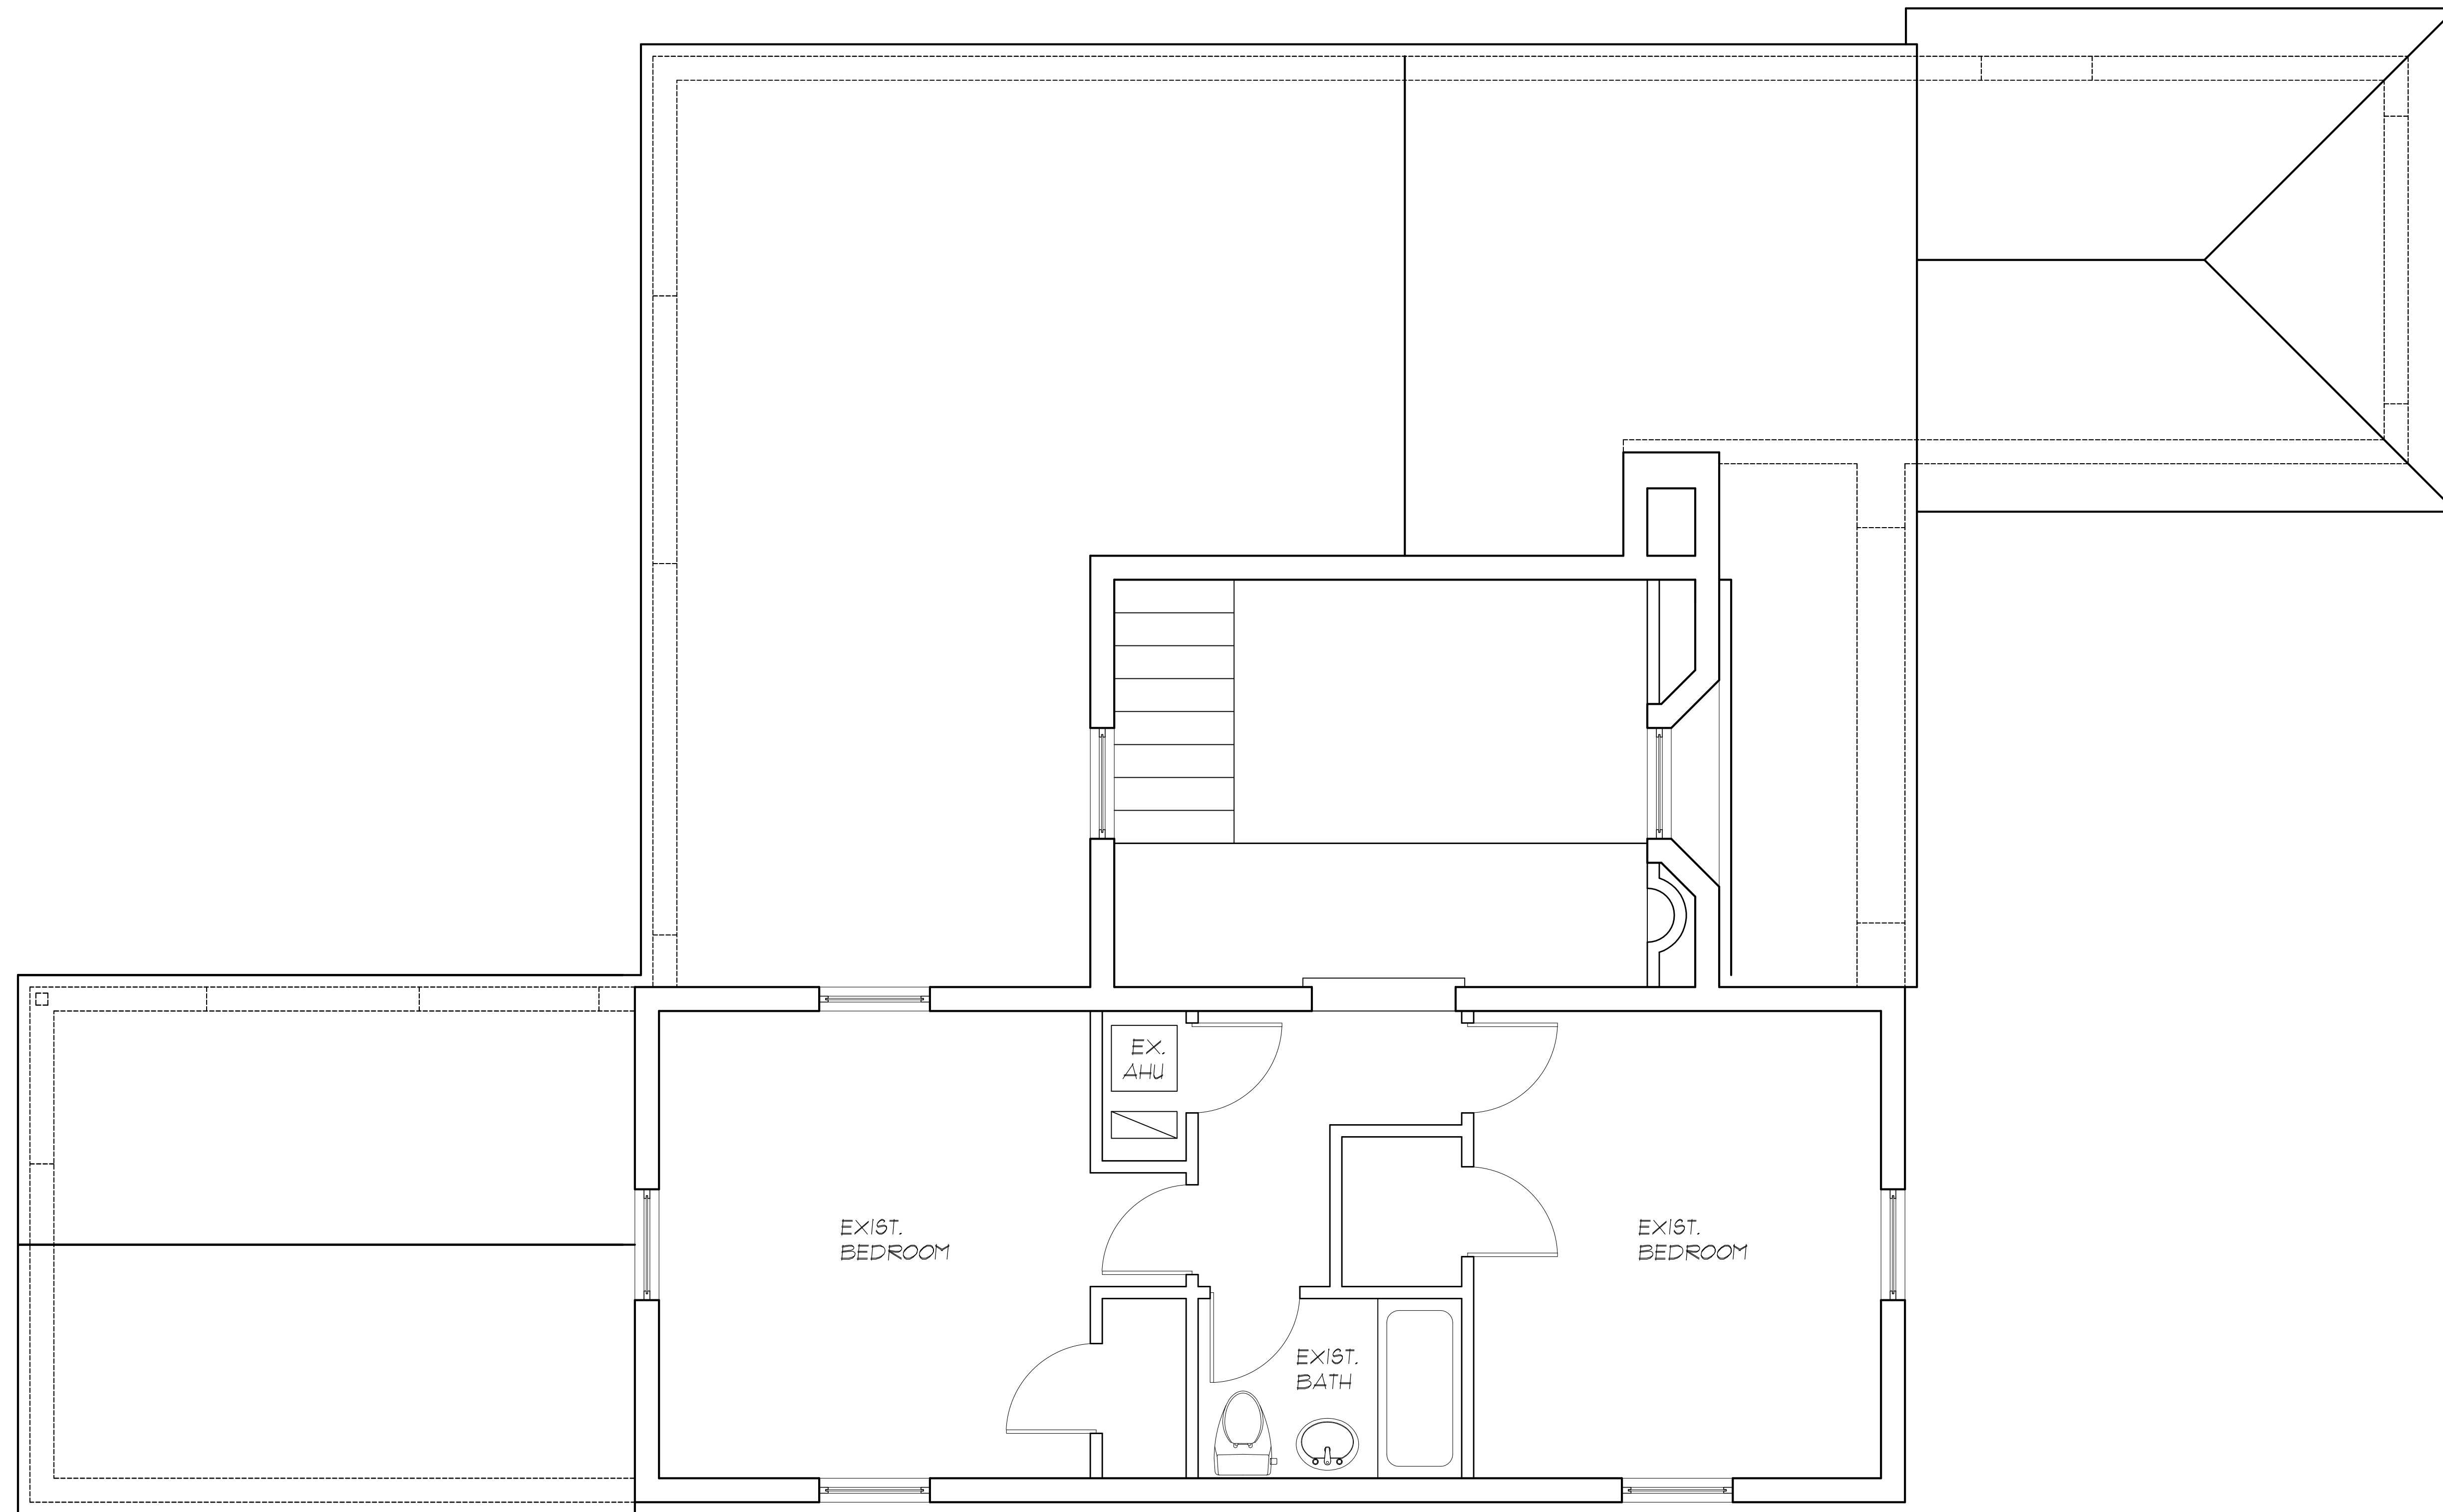


REVISIONS

NO.	DESCRIPTION	DATE

ADDITION TO ARCHITECTURAL SIGNIFICANT
 TWO STORY HOME FOR:
 MR. & MRS. ALEXANDER NIEMEYER
 3746 ROYAL PALM, MIAMI BEACH, FL 33140

ARCHITECTURE - PLANNING.
 7600 SW 57 AVE. - SUITE 128 - S. MIAMI FL 33143
 GROUP, INC. TEL (305) 6683350 - FAX (305) 6679121, AAC # 002158

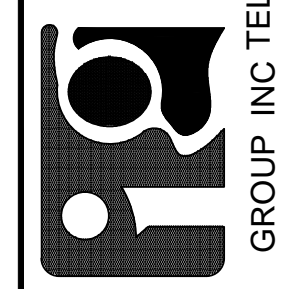

MIGUEL A. CASAPALAZ
 ARCHITECT
 LICENSE # AR 69053
 7600 SW 57 AVE., SUITE 128
 MIAMI, FLORIDA 33143

DATE: 05-23-18
 SCALE: SEE PLAN
 DRAWING
 JOB
 SHEET
A-3
 OF 7 SHEETS