

PERGOLA (PLASTIC MATERIAL IMITATION OF WOOD)

CERAMIC TILES OF BIG SIZES OR POLISHED CONCRETE

SIMILAR ASPHALT TO THE EXISTING ON THE PEDESTRIAN PART OF THE 9 TH STREET

CERAMIC TILE LARGE SIZES OR POLISHED CONCRETE

WOOD OR PLASTIC (IMITATION OF WOOD)

PAINT

METAL GATE

CONCRETE

CONCRETE TILE CUBOIDAL SHAPE

PERGOLA (PLASTIC MATERIAL IMITATION OF WOOD)

PAINT

CONCRETE TILE CUBOIDAL SHAPE

NATURAL STONE

GYPSUM MOLDING + PAINT

NATURAL STONE OR CERAMIC TILES IN THE FORM OF STAIR STEPS AND RISERS



EXISTING TILE

PAINT

GYPSUM DOOR FRAME

POLISHED FACADE STONE

CONCRETE TILE CUBOIDAL SHAPE

METAL GATE

GYPSUM WINDOW FRAME

STEEL FENCE

PEBBLE-STONE

GRASS




CROSSBOWER CORP.

GENERAL CONTRACTOR
CONSTRUCTION MANAGEMENT
ARCHITECTURE
PLANING • INTERIOR DESIGN
ENGINEERING

3247 N.E. 168 STREET
NORTH MIAMI BEACH, FL 33160
PH: 786-955 8504
FAX: 866-300 5184
CHRISTIAN BALLESTEROS
•AR 14201 • ID: 4319 • CGC 47236 •
crossbower@crossbower.net

PROFESSIONAL SEAL

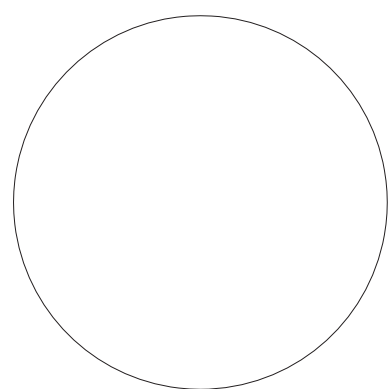

PROJECT NAME

ALTON ROAD
RESTAURANTS
& PATIO

PROJECT ADDRESS

835, 845 & 855 ALTON ROAD
MIAMI BEACH, FL 33139

REVISION

Project No: 2015-152
Scale: AS NOTED
Date: 03-31-2016
Drawn: E.T./S.V.
Checked: J.V.
CADD File: 835 ALTON RD MAT PB 05-02-16.dwg


DRAWN

DRAWING TILE

PROPOSED
MATERIALS

SHEET NO.

A-13

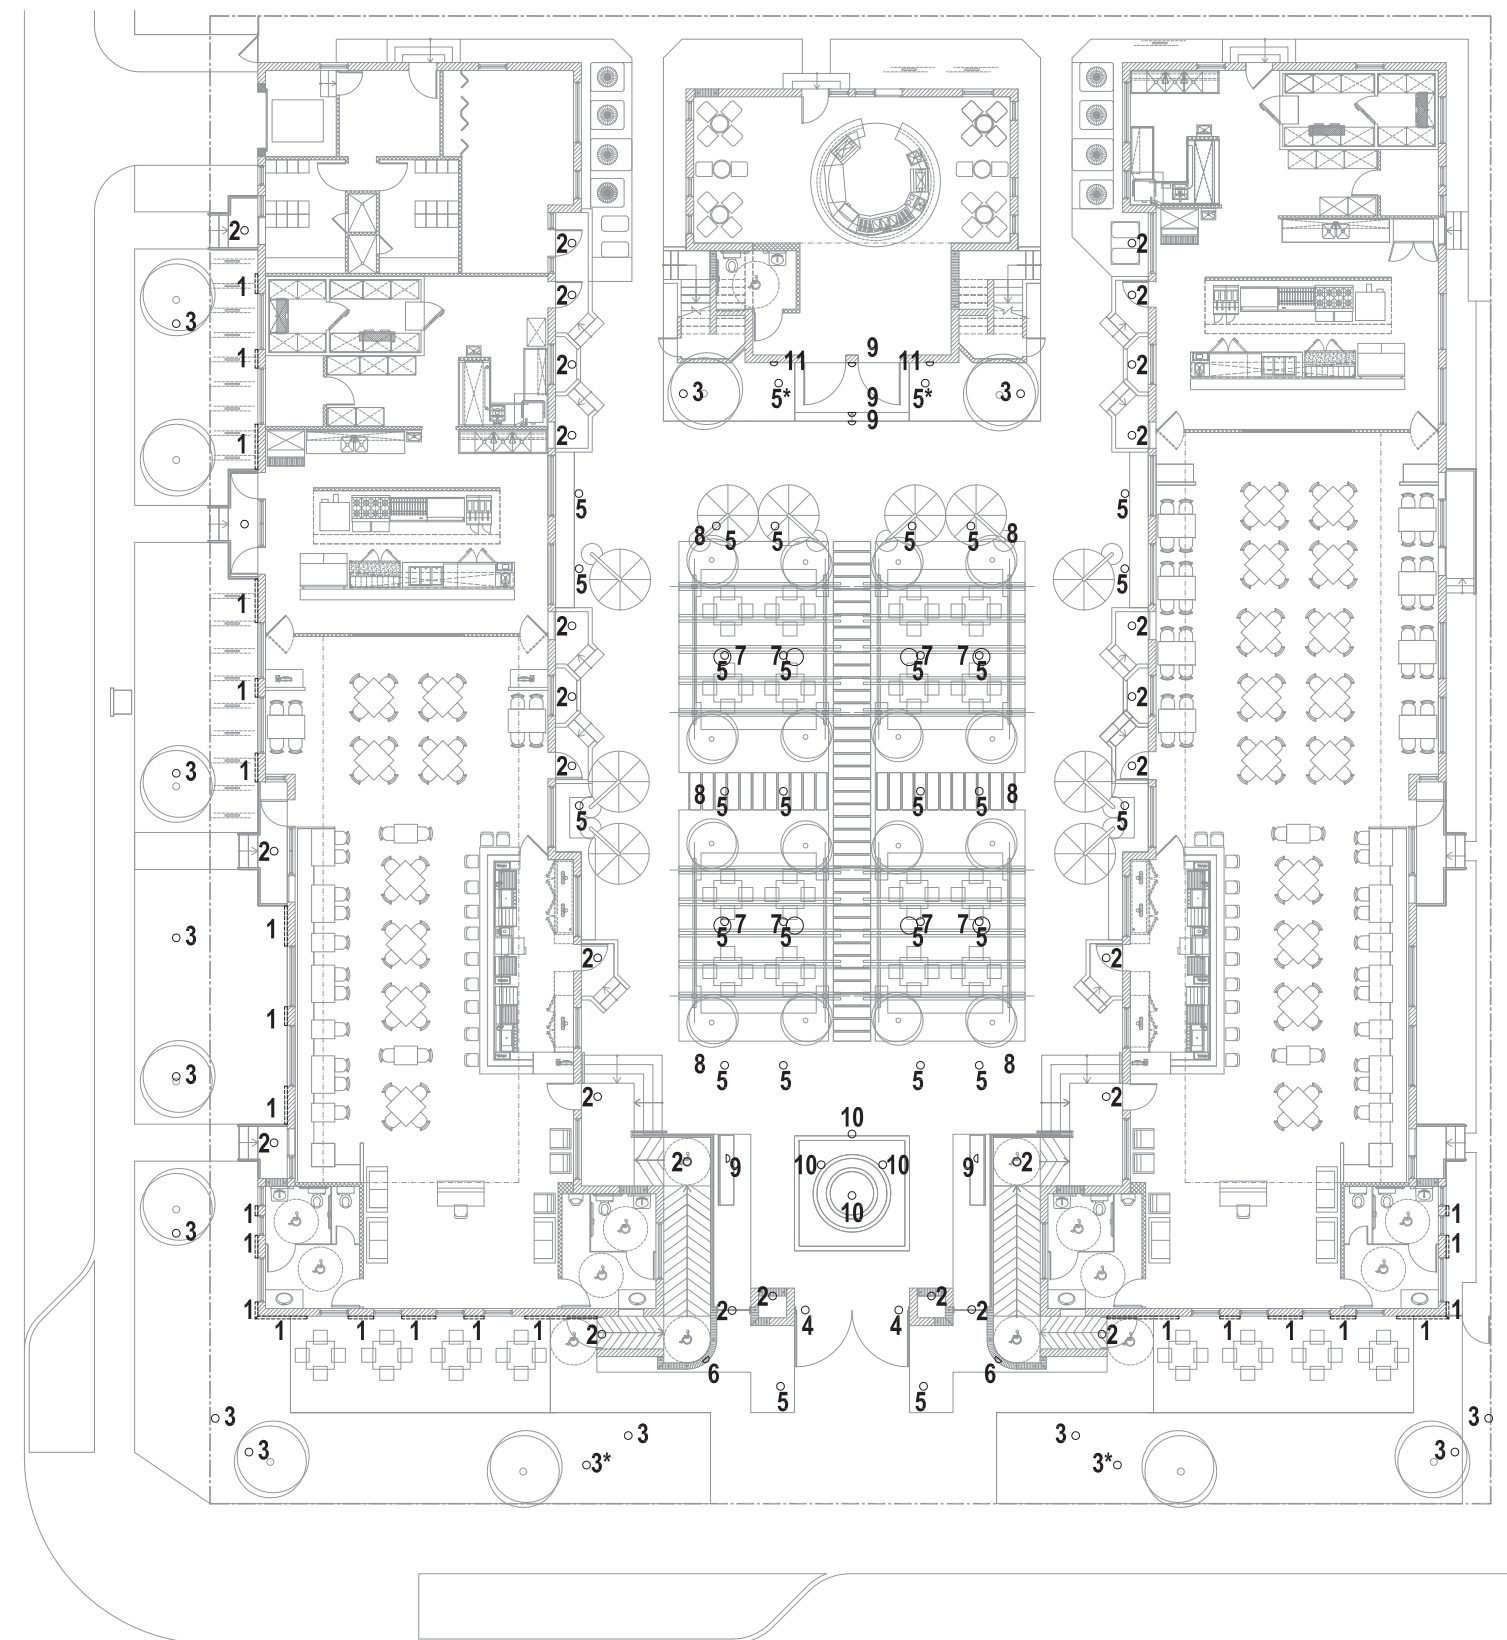

6

8

9

9*

9

3

2

7

8

5

7

5

10

8

7

5




CROSSBOW CORP.

GENERAL CONTRACTOR
CONSTRUCTION MANAGEMENT
ARCHITECTURE
PLANING • INTERIOR DESIGN
ENGINEERING

3247 N.E. 168 STREET
NORTH MIAMI BEACH, FL 33160
PH: 786-955 8504
FAX: 866-300 5184
CHRISTIAN BALLESTEROS
• AR 14201 • ID 4319 • CGC 47236 •
crossbow@crossbow.net

PROFESSIONAL SEAL

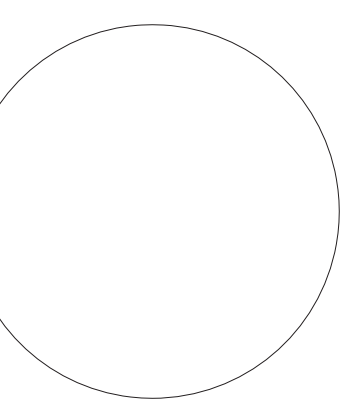

PROJECT NAME

ALTON ROAD
RESTAURANTS
& PATIO

PROJECT ADDRESS

835, 845 & 855 ALTON ROAD
MIAMI BEACH, FL 33139

REVISION

Project No: 2015-152
Scale: AS NOTED
Date: 03-31-2016
Drawn: E.T./S.V.
Checked: J.V.
CADD File: 835 ALTON RD MAT PB 04-17-16.dwg


DRAWN

DRAWING TILE

EXTERIOR
LIGHTING

SHEET NO.

A-14

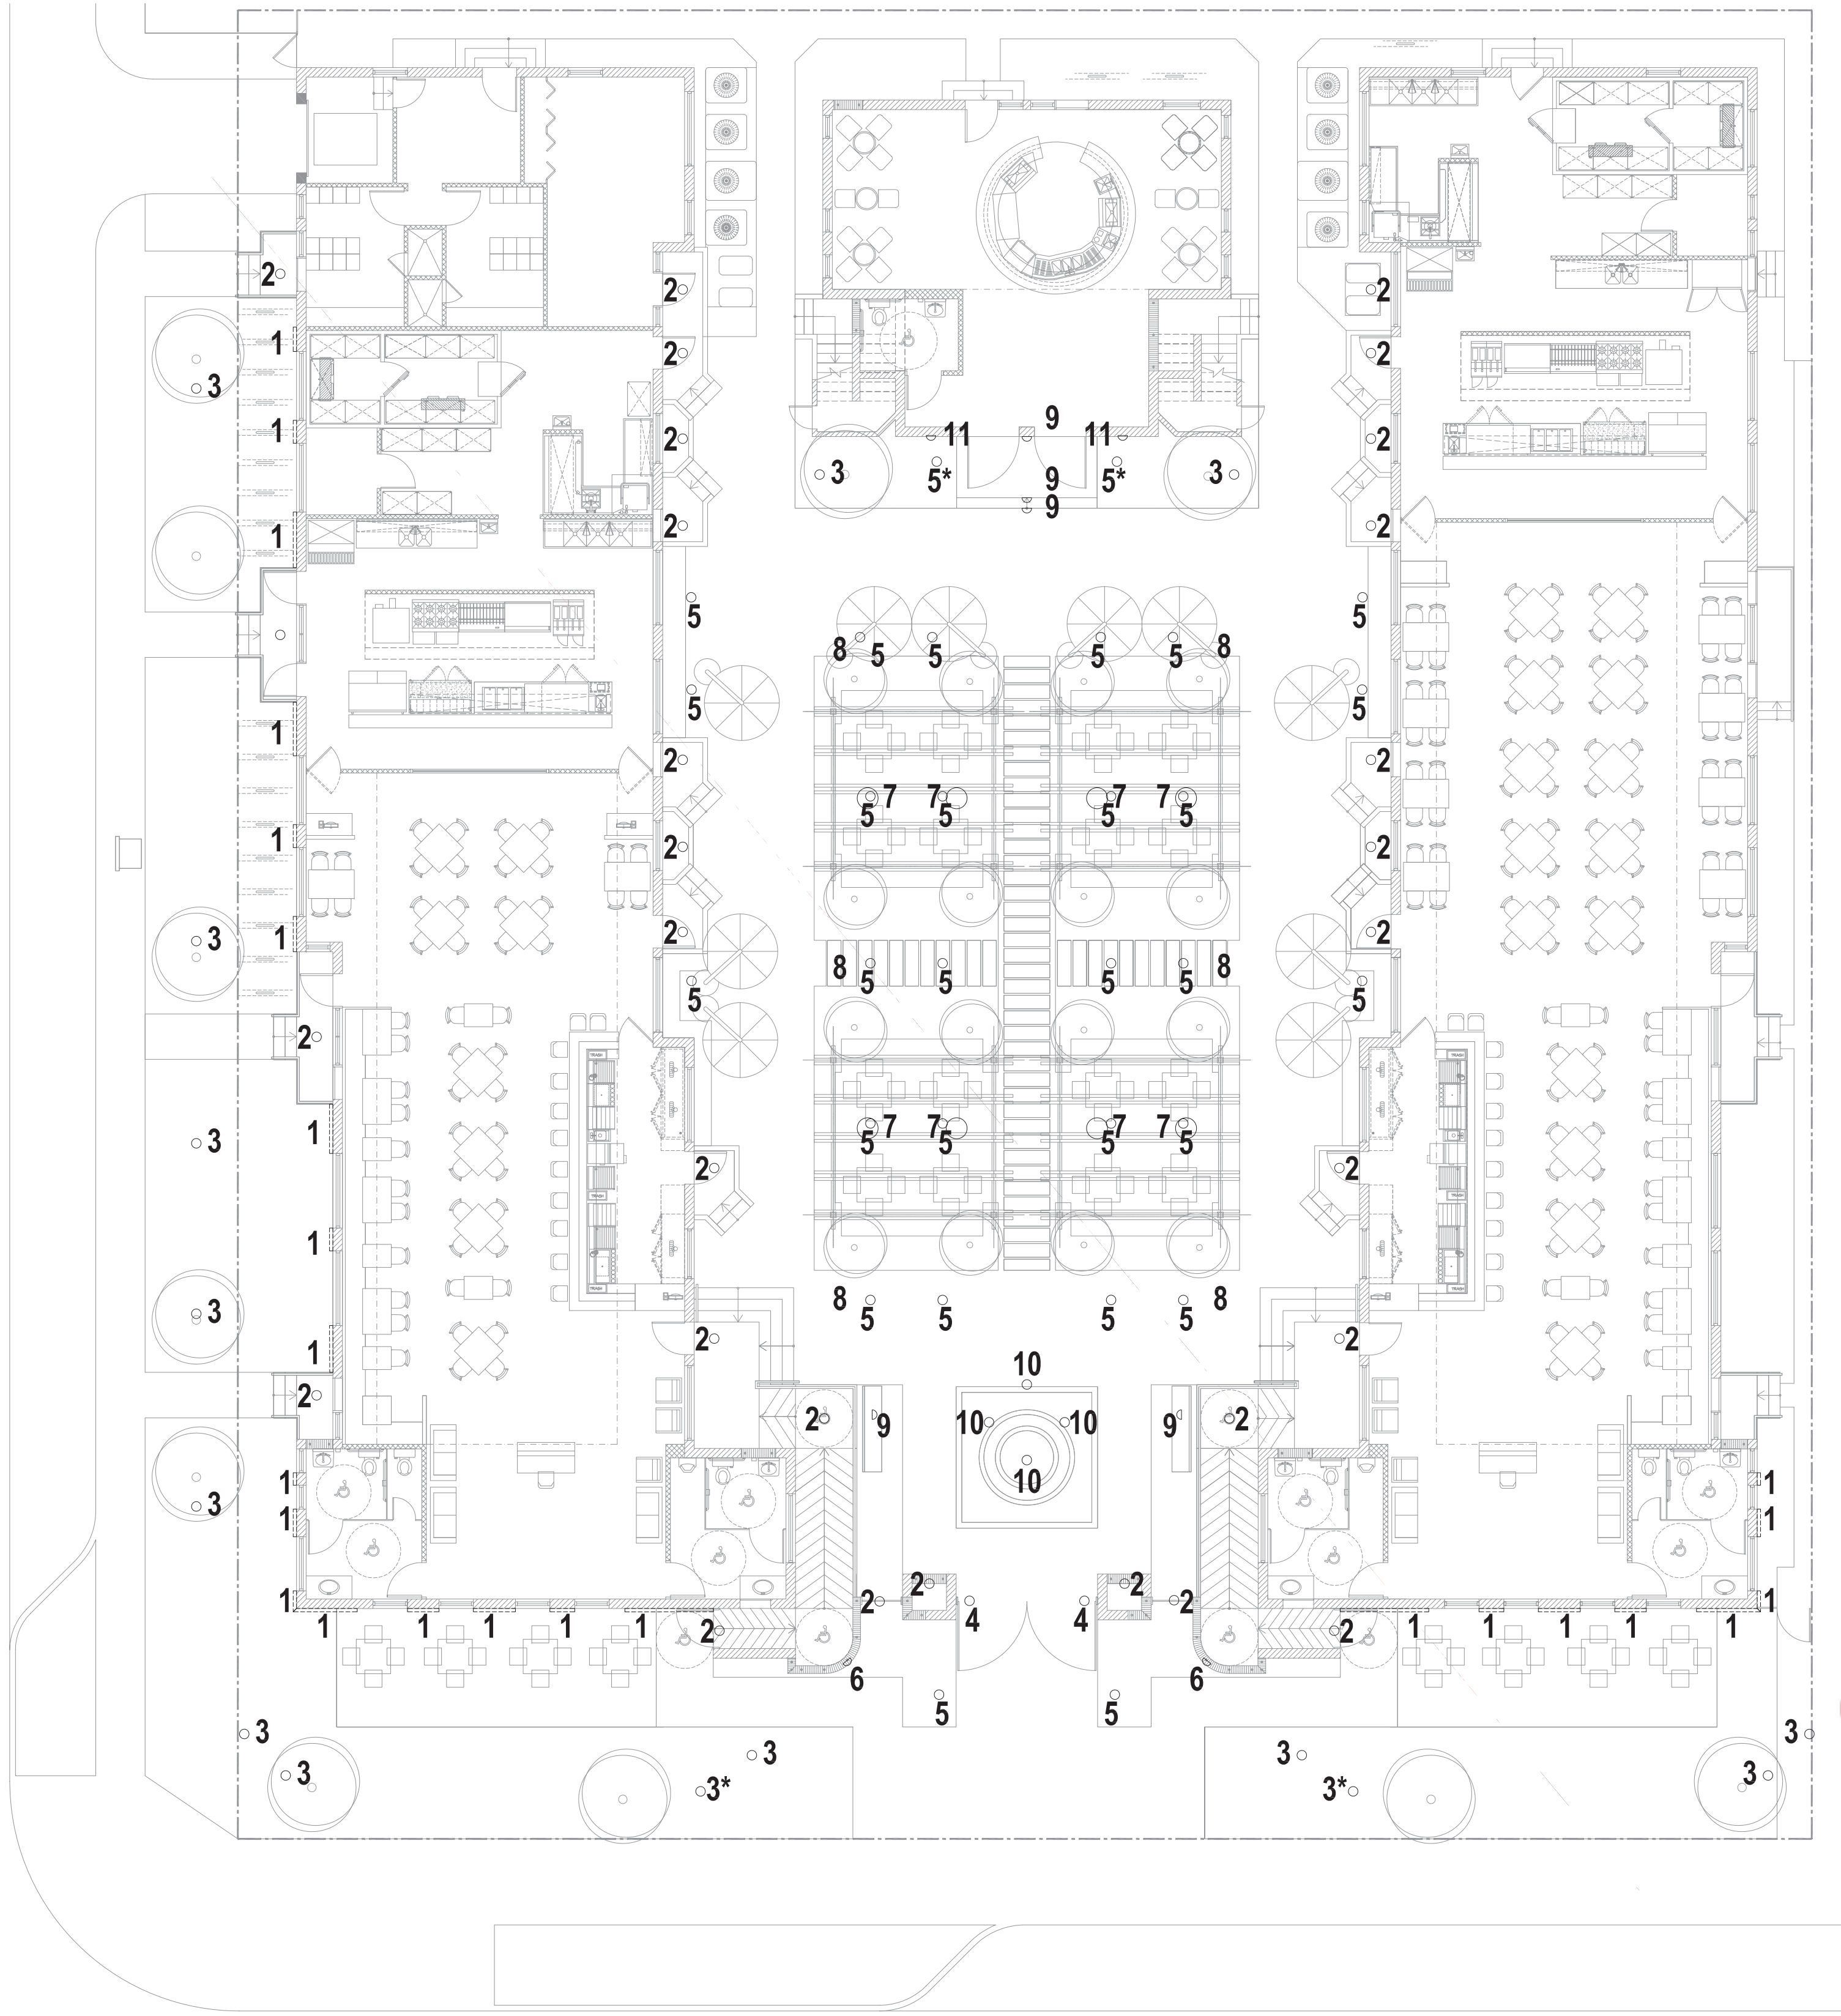

1 building facade lighting from the bottom /
example: <http://www.enlightenedlights.com/wp-content/uploads/2014/08/image.jpg> /



2 ceiling recessed lighting /
example: <http://www.deltalight.com/en/products/detail/mini-reo-x-83040-415-151-833>



3 plants lighting from the bottom /
example: <http://www.deltalight.com/en/products/detail/kix-s-232-08-831>




installed in the plants pot /
example: <http://www.deltalight.com/en/products/detail/kix-s-232-08-831>



4 floor recessed light /
example: <http://www.deltalight.com/en/products/detail/logic-r-a-wallwash-sbl-213-48-2125>



5 Floor lamp lighting walkways and plants at the same time /
example: http://www.vibia.com/en/lamps/show/id/480110/outdoor_lamps_bamboo_4801_design_by_antoni_arola_enric_rodriguez.html

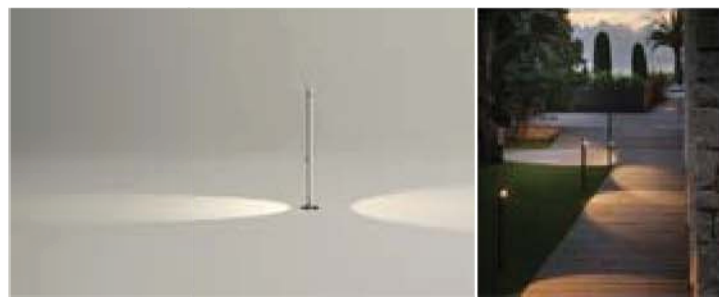

Floor lamp facade and plants lighting at the same time /
example: <http://www.deltalight.com/en/products/detail/logic-r-a-wallwash-sbl-213-48-2125>




6 Wall light for the restaurants menu and facade /
example: http://www.vibia.com/en/lamps/show/id/48208/outdoor_lamps_bamboo_4820_design_by_antoni_arola_enric_rodriguez.html



7 hanging light /
example: <http://www.brandvanegmond.com/en/collection/details/1/hollywood>



8 tree lights bulbs on the wire /
example: <http://r-ec.bstatic.com/images/hotel/840x460/438/4384875.jpg>

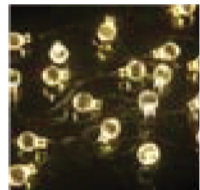

9 wall recessed light /
example: <http://www.deltalight.com/en/products/detail/logic-w-l-304-32-01-83>



10 light in the water /
example: http://www.pondandfountainworld.com/images/cartimages/lighting/Lighted_Massarelli_Fountain.jpg




CROSSBOWER CORP.

GENERAL CONTRACTOR
CONSTRUCTION MANAGEMENT
ARCHITECTURE
PLANING • INTERIOR DESIGN
ENGINEERING

3247 N.E. 168 STREET
NORTH MIAMI BEACH, FL 33160
PH: 786-955 8504
FAX: 866-300 5184
CHRISTIAN BALLESTEROS
• AR 14201 • ID 4319 • CGC 47236 •
crossbower@crossbower.net

PROFESSIONAL SEAL

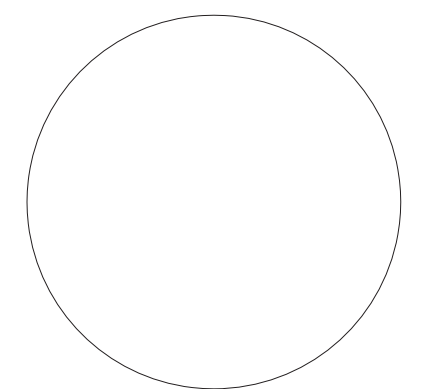

PROJECT NAME

ALTON ROAD
RESTAURANTS
& PATIO

PROJECT ADDRESS

835, 845 & 855 ALTON ROAD
MIAMI BEACH, FL 33139

REVISION

Project No: 2015-152
Scale: AS NOTED
Date: 03-31-2016
Drawn: E.T. / S.V.
Checked: J.V.
CADD File:

835 ALTON RD MAT PB 04-17-16.dwg

DRAWN

DRAWING TILE

EXTERIOR
LIGHTING

SHEET NO.

A-15