

The date of completion of the original field Survey was on July 04, 2018

Lot 20 and 21, Block 6, of "PLAT OF NAUTILUS SUBDIVISION", according to the Plat thereof, as recorded in Plat Book 8, Page 95, of the Public Records of Miami-Dade County, Florida.

Containing 12,530 sq. ft. and/or 0.29 acres, more or less, by calculations.

Property Address: 4354 ALTON ROAD Miami Beach, FL 33140-2800

The accuracy obtained by field measurement methods and office calculations of closed geometric figures meets and exceeds the Minimum Technical Standards requirement for Suburban Area (Linear: foot in 7,500 feet) as defined in Rule 5J-17.051, Florida Administrative Code.

Flevations of well identified features as depicted on the Survey Map were measured to an estimated vertical position accuracy of 1/100 of a foot on hard surfaces and 1/10 of a foot on ground surfaces

Well identified features as depicted on the Survey Map were measured to an estimated horizontal position accuracy of 1/10 of a foot.

This Map of Survey is intended to be displayed at a scale of One inch equals Twenty feet or smaller.

PERTINENT INFORMATION USED FOR SURVEY:

North arrow direction is based on an assumed Meridian.

Bearings as shown hereon are based upon the Centerline of Alton Road with an assumed bearing of N35°16'44"E, said line to be considered a well established and monumented line.

This project area appears to be located in Flood Zone "AE", with a Base Flood Elevation being "7.0", o per Federal Emergency Management Agency (FEMA) Community-Panel Number 120651 (City of Miami), Map No. 0309 Suffix L, Map Revised Date: September 11, 2009.

All elevations shown hereon are based on the National Geodetic Vertical Datum of 1929 (N.G.V.D. '29), and a Benchmark supplied by the Public Works and Waste Management Department of

Elevation: + 3.38 (N.A.V.D. '88) + 1.55 = + 4.93 (N.G.V.D. '29) Located of INTX OF W 44 th Street & Alton Road.

Plat of "PLAT OF NAUTILUS SUBDIVISION" according to the Plat thereof as recorded in Plat Book 8 at Page 95 of the Public Records of Miami-Dade County, Florida.

Warranty Deed Recorded on October 02, 2014 in Official Record Book 29333 at Page 260 of the Public Record Miami-Dade County Florida.

Since no other information were furnished other than that is cited under pertinent information, the Client is hereby advised that there may be legal restrictions on the Subject Property that are not shown on the Survey Map that may be found in the Public Records of Miami-Dade County

entity or individual that may appear on the Public Records of this County.

No excavation or determination was made as to how the Subject Property is served by utilities.

No improvements were located, other than those shown. No underground foundations, improvement and/or utilities were located or shown hereon.

The purpose of this survey is for future construction.


This Boundary Survey was prepared at the insistence of and certified to:

I hereby certify: That this "Boundary Survey" and the Survey Map resulting therefrom was performed under my direction and is true and correct to the best of my knowledge and belief and further, that said "Boundary Survey" meets the intent of the applicable provisions of the Standards of Practice for Land Surveying in the State of Florida, pursuant to Rule 5J-17.051 through 5J-17.052 of the Florida Administrative Code and its implementing law, Chapter 472.027 of the Florida Statutes.

LONGITUDE SURVEYORS LLC., a Florida Limited Liability Company Florida Certificate of Authorization Number LB7335

Registered Surveyor and Mapper LS6313

NOTICE: Not valid without the signature and original raised seal of a Florida Licensed Surveyor and Mapper. Additions or deletions to Survey Maps by other than the signing party are prohibited withou

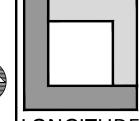


LONGITUDE SURVEYORS

7715 NW 48th STREET SUITE 310 DORAL, FLORIDA

33166 PH: (305) 463-0912 FAX: (305) 513-5680 FLORIDA CERTIFICATE OF AUTHORIZATION LB 7335

WWW.LONGITUDESURVEYORS.COM

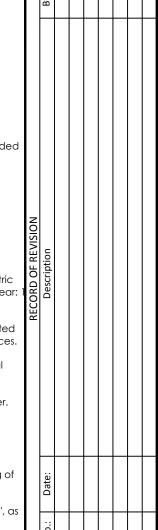

OMI RO 140-28 331 DYN JON MARY D Miami Beach **EDWARD**


S

OUNDA RHIANC ALTON ROAD /

AS SHOWN awn Bv: hecked By: DR DR July 6, 2018

18257.0.00

Sheet 1 of 1

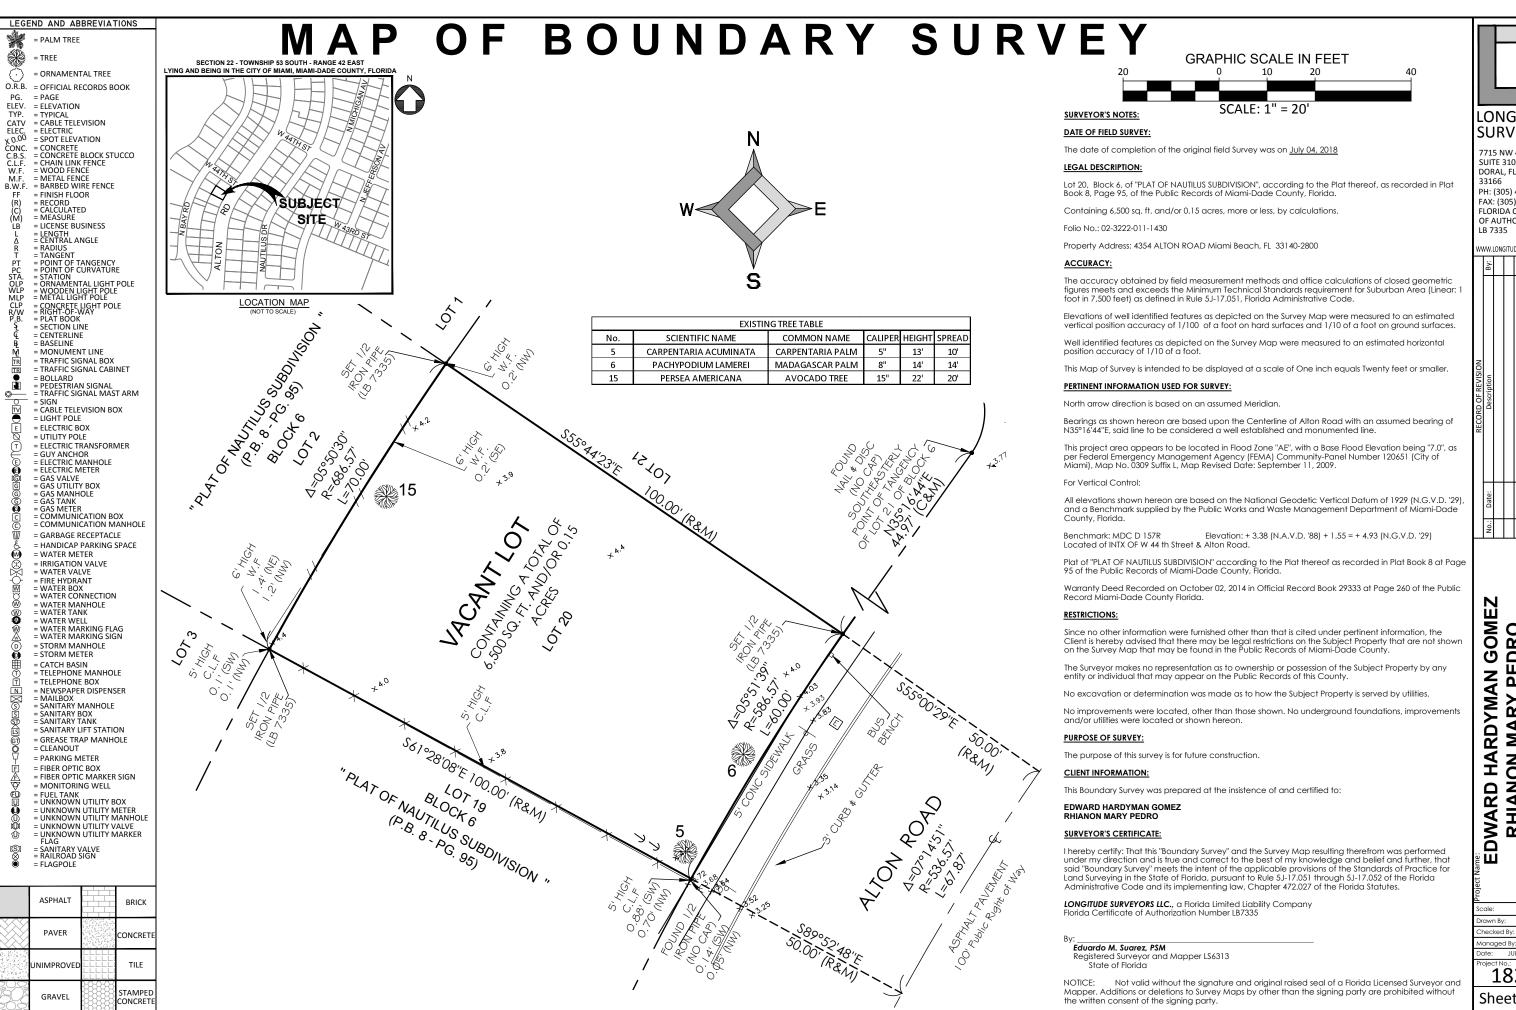

.ONGITUDE **SURVEYORS**

7715 NW 48th STREE SUITE 310 DORAL, FLORIDA

PH: (305) 463-0912 FAX: (305) 513-5680 FLORIDA CERTIFICATE OF AUTHORIZATION

www.longitudesurveyors.com

LB 7335



PEDRO RHIANON MARY

SURVEY

OUNDARY

Ď

4354 DR DR

DR JULY 4, 2018

18257

Sheet 1 of 1



AXONOMETRIC VIEW



7500 NE 4th Court Studio 103 Miami, FL 33138

PROJECT NUMBER

PROJECT DESIGNER:



architecture / landscape architecture

PROJECT: 4354 **ALTON ROAD RESIDENCE -**SOUTH LOT

4354 ALTON RD. MIAMI BEACH, FLORIDA, 33139

DRAWING:

CONTEXT LOCATION

AERIAL VIEW









PROJECT NUMBER

PROJECT DESIGNER:



architecture / landscape architecture

PROJECT: 4354 ALTON ROAD RESIDENCE -SOUTH LOT

4354 ALTON RD. MIAMI BEACH, FLORIDA, 33139

DRAWING:

SITE PHOTOS

ENNIFER McCONNEY FLORIDA LIC#AR93044

SCALE: N/

CHECK: J DATE: 12/10/2018

(OI)





03

A0.03

04)



PROJECT NUMBER

PROJECT DESIGNER:



architecture / landscape architecture

PROJECT: 4354 ALTON ROAD RESIDENCE -SOUTH LOT

4354 ALTON RD. MIAMI BEACH, FLORIDA, 33139

DRAWING:

SITE PHOTOS

ENNIFER McCONNEY FLORIDA LIC# AR93044

LL DRAWINGS AND WRITTEN MATERIAL APPEARING
JEREIN CONSTITUTE THE ORIGINAL AND LINPUR ISHED

SCALE: N/A

(80)

DATE: 12/10/2013

(05)





07



PROJECT NUMBER

PROJECT DESIGNER:



architecture / landscape architecture

PROJECT: 4354 **ALTON ROAD RESIDENCE -**SOUTH LOT

4354 ALTON RD. MIAMI BEACH, FLORIDA, 33139

DRAWING:

CONTEXT PHOTOS



(09)







PROJECT NUMBER

PROJECT DESIGNER:



architecture / landscape architecture

PROJECT: 4354 **ALTON ROAD RESIDENCE -**SOUTH LOT

4354 ALTON RD. MIAMI BEACH, FLORIDA, 33139

DRAWING:

(14)

CONTEXT PHOTOS



(16)

[13]





(15)



PROJECT NUMBER

PROJECT DESIGNER:



architecture / landscape architecture

PROJECT: 4354 **ALTON ROAD RESIDENCE -**SOUTH LOT

4354 ALTON RD. MIAMI BEACH, FLORIDA, 33139

DRAWING:

CONTEXT PHOTOS

(17)





A0.07

[19]



PROJECT NUMBER

PROJECT DESIGNER:



architecture / landscape architecture

PROJECT: 4354 **ALTON ROAD RESIDENCE -**SOUTH LOT

4354 ALTON RD. MIAMI BEACH, FLORIDA, 33139

DRAWING:

CONTEXT PHOTOS

(2I





A0.08

23



PROJECT NUMBER

PROJECT DESIGNER:



architecture / landscape architecture

PROJECT: 4354 ALTON ROAD RESIDENCE -SOUTH LOT

> 4354 ALTON RD. MIAMI BEACH, FLORIDA, 33139

DRAWING:

CONTEXT ELEVATIONS



PROPOSED CONTEXT EAST ELEVATION @ ALTON ROAD



EXISTING CONTEXT EAST ELEVATION @ ALTON ROAD

ALL BRAWNESS AND WRITTEN MITHERAL APPEAR
HERBIN CONSTITUTE THE ORIGINAL NO IMPURIESS
HERBIN CONSTITUTE THE ORIGINAL NO IMPURIESS
UPPLICATED, USED OR DISCLOSED WITHOUT TEXPRESS WRITTEN CONSENT OF MGA RACHITECTUR
PLANNING, INC. (e) 2018

SCALE: N/A

DATE: 12/10/2018